


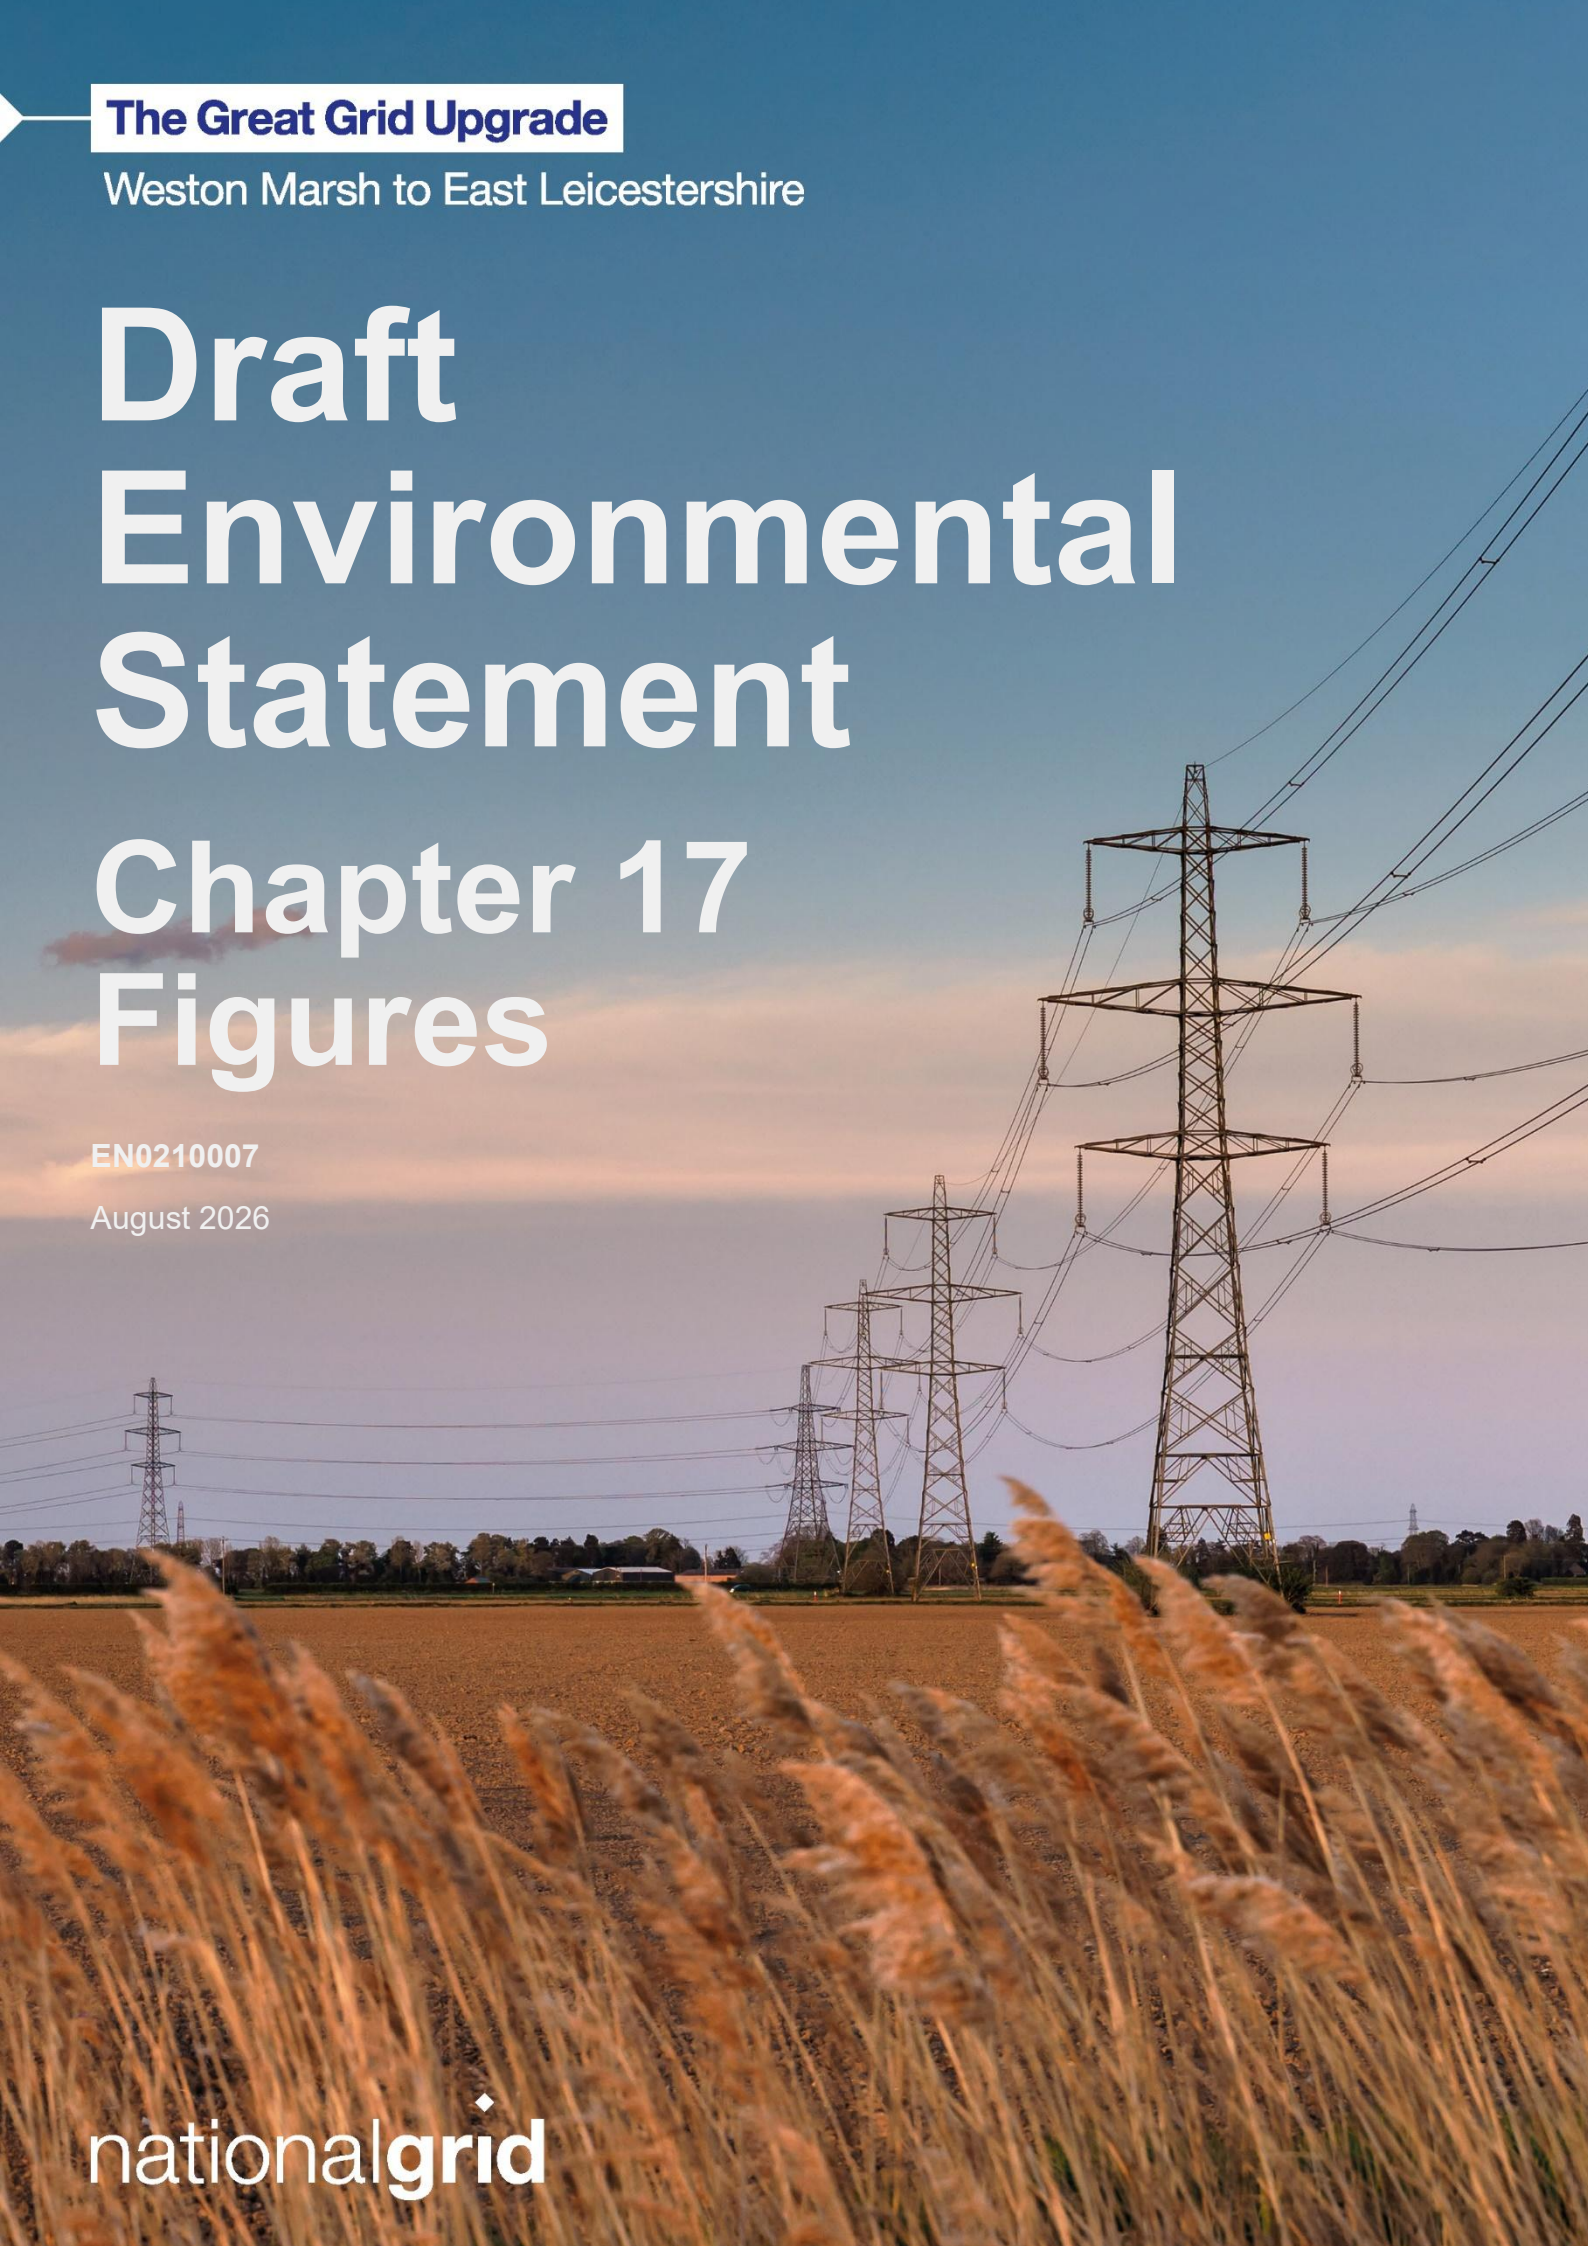

The Great Grid Upgrade

Weston Marsh to East Leicestershire

Draft Environmental Statement



Chapter 17 Figures

EN0210007

August 2026

nationalgrid

Figure number	Figure title
Figure 17.1	Health and wellbeing Study Area

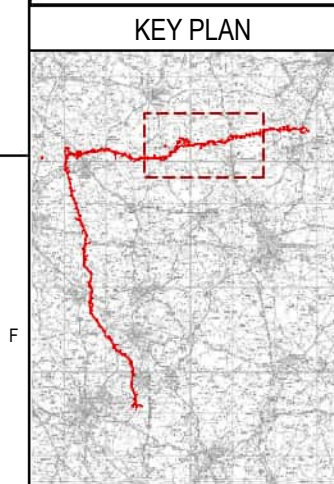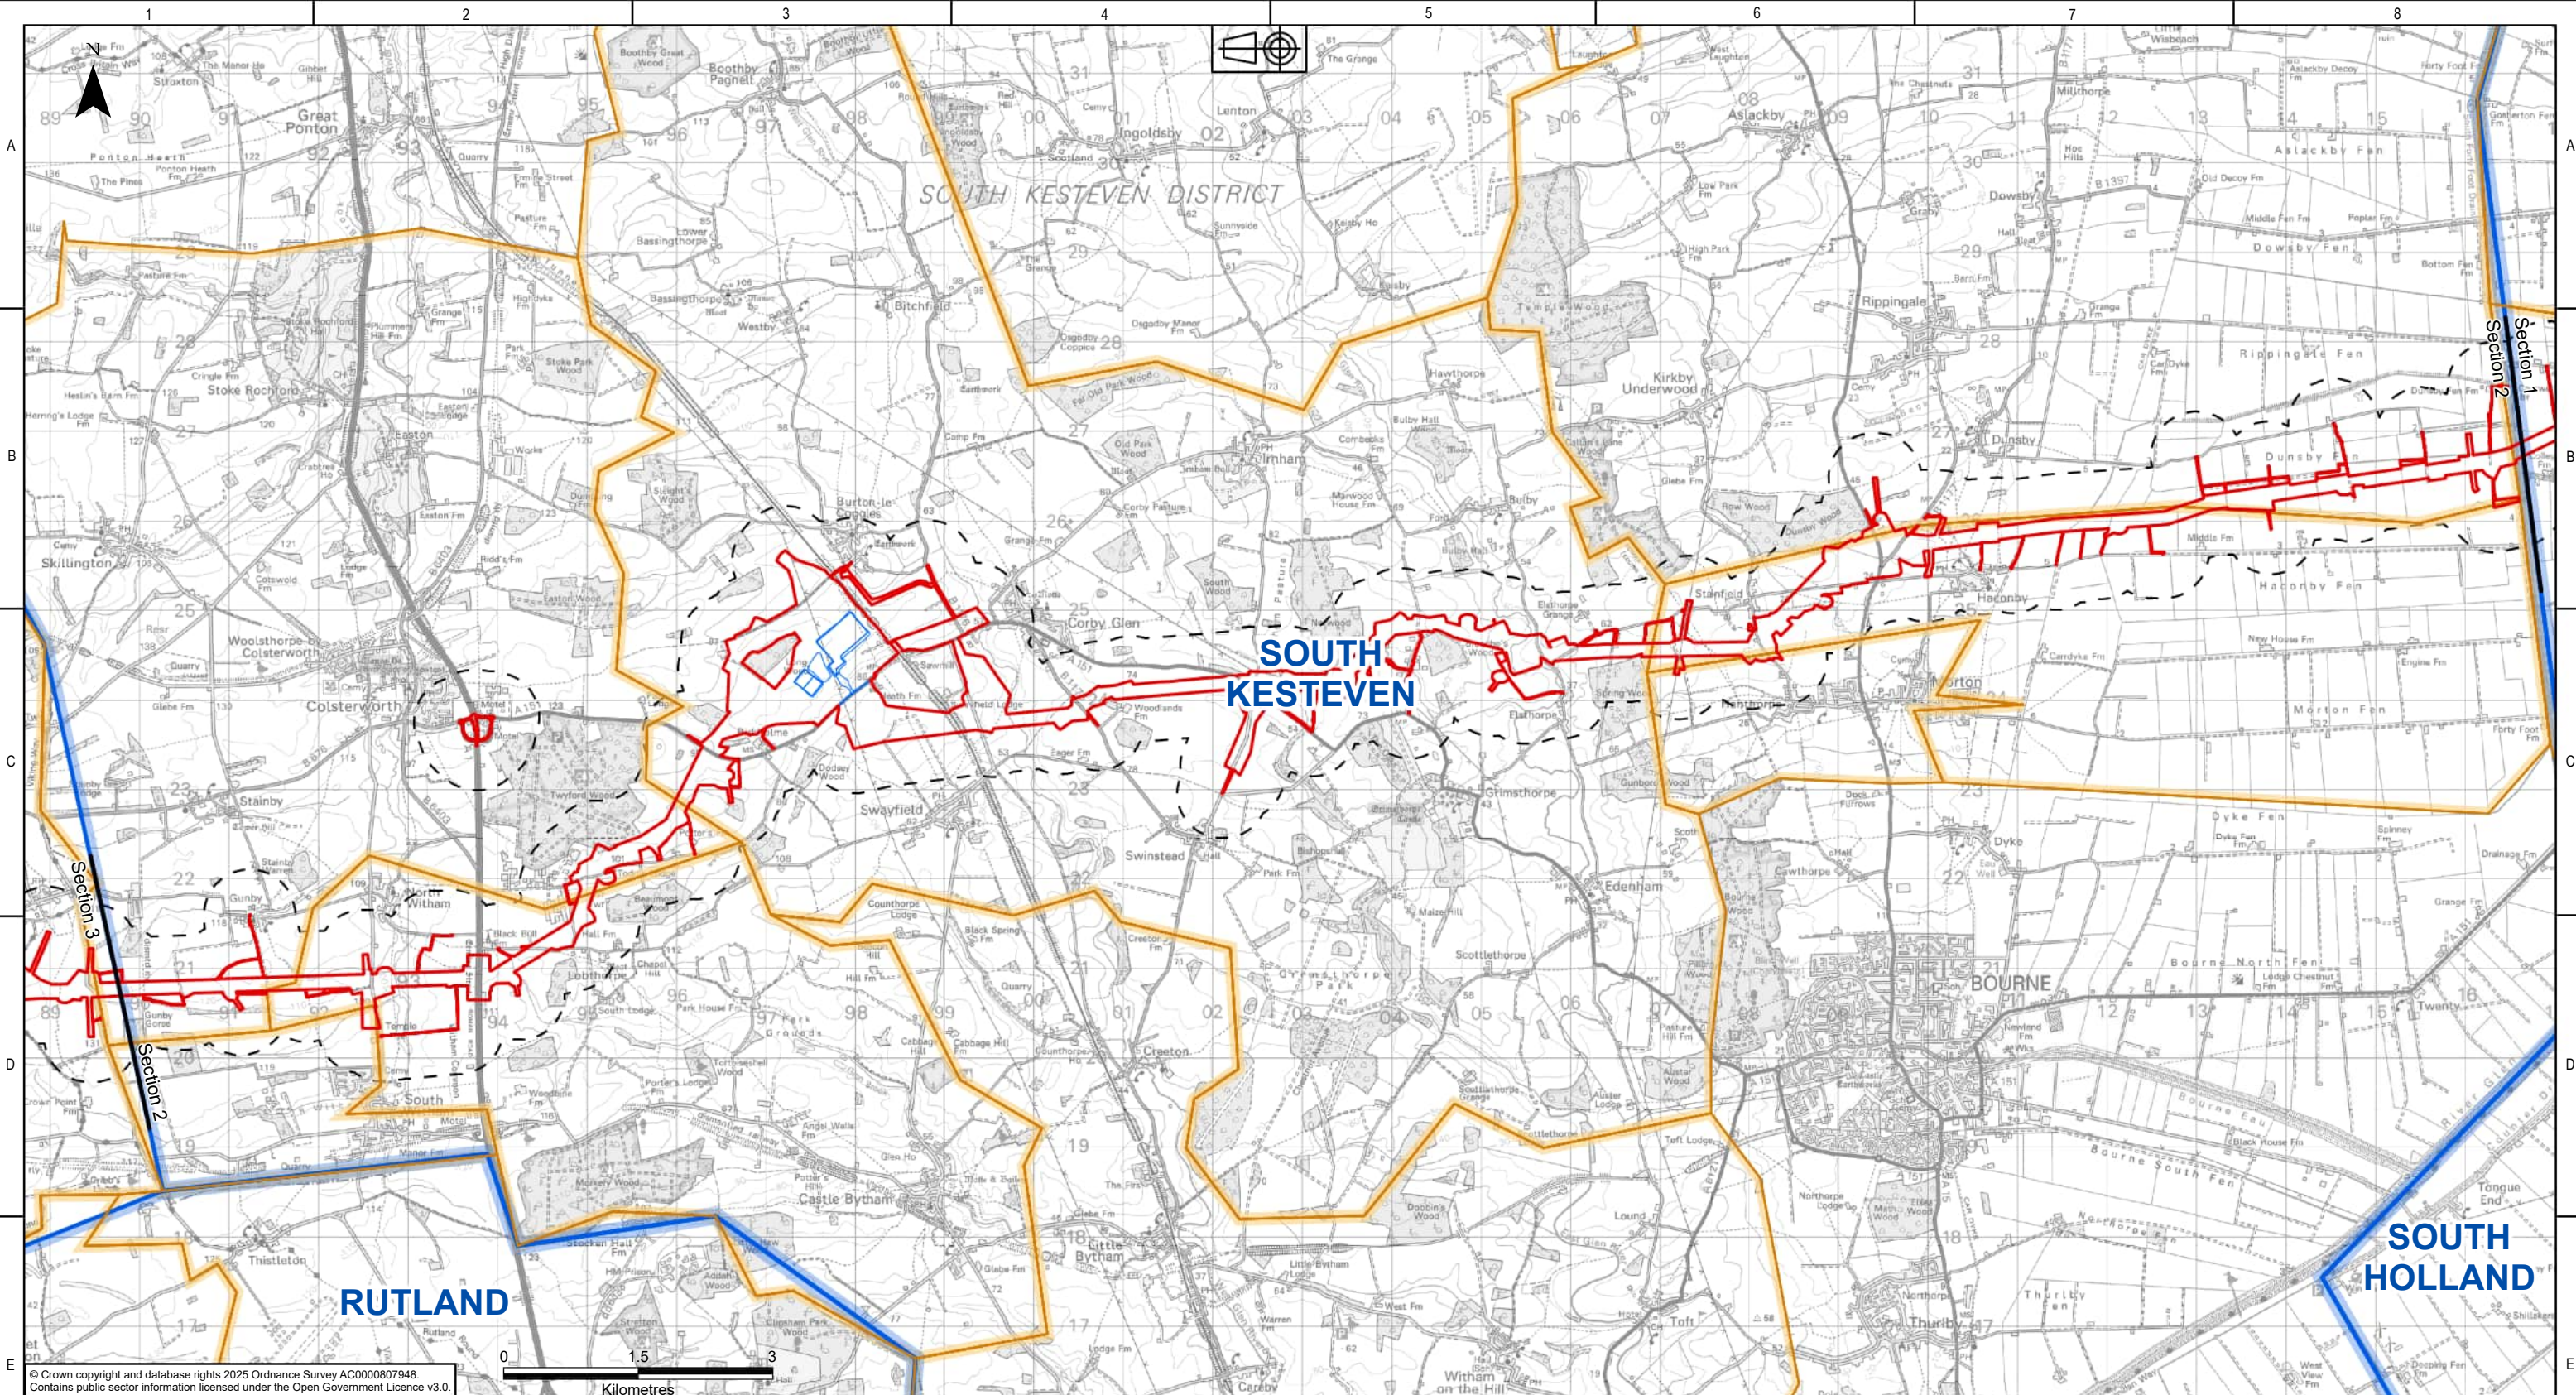


- Legend**
- Draft Order Limits
 - Sections
 - 500m Study Area
 - WMEL-A Substation
 - Local Authority Boundaries
 - Lower Super Output Areas


NATIONAL GRID INVESTMENT NUMBER: 100268							
COPYRIGHT: NOT TO BE REPRODUCED WITHOUT THE WRITTEN PERMISSION OF NATIONAL GRID ELECTRICITY TRANSMISSION Plc.							
P01	31/07/2026	First issue		DM	LH	MRK	CS
Rev.	Date	Comment		Drw by	Check	Rev by	Appr.

National Grid plc, Warwick Technology Park,
Gallows Hill, Warwick, CV34 6DA

Site Weston Marsh to East Leicestershire					Status S2	
Title Draft Environmental Statement: Figure 17.1 Health and wellbeing Study Area					Revision P01	
Purpose of issue For Information			Customer Drawing No. N/A			Issue A
Contractor Drawing No. WMEL-AAJ-ZZZZ-ZZZZZZ-DRW-ES-000058		Reviewed M.R.KEEN		Approved C.STOCKS	Date 31/07/2026	Scale 1:70,000
Sheet 2 of 5		Size A3				

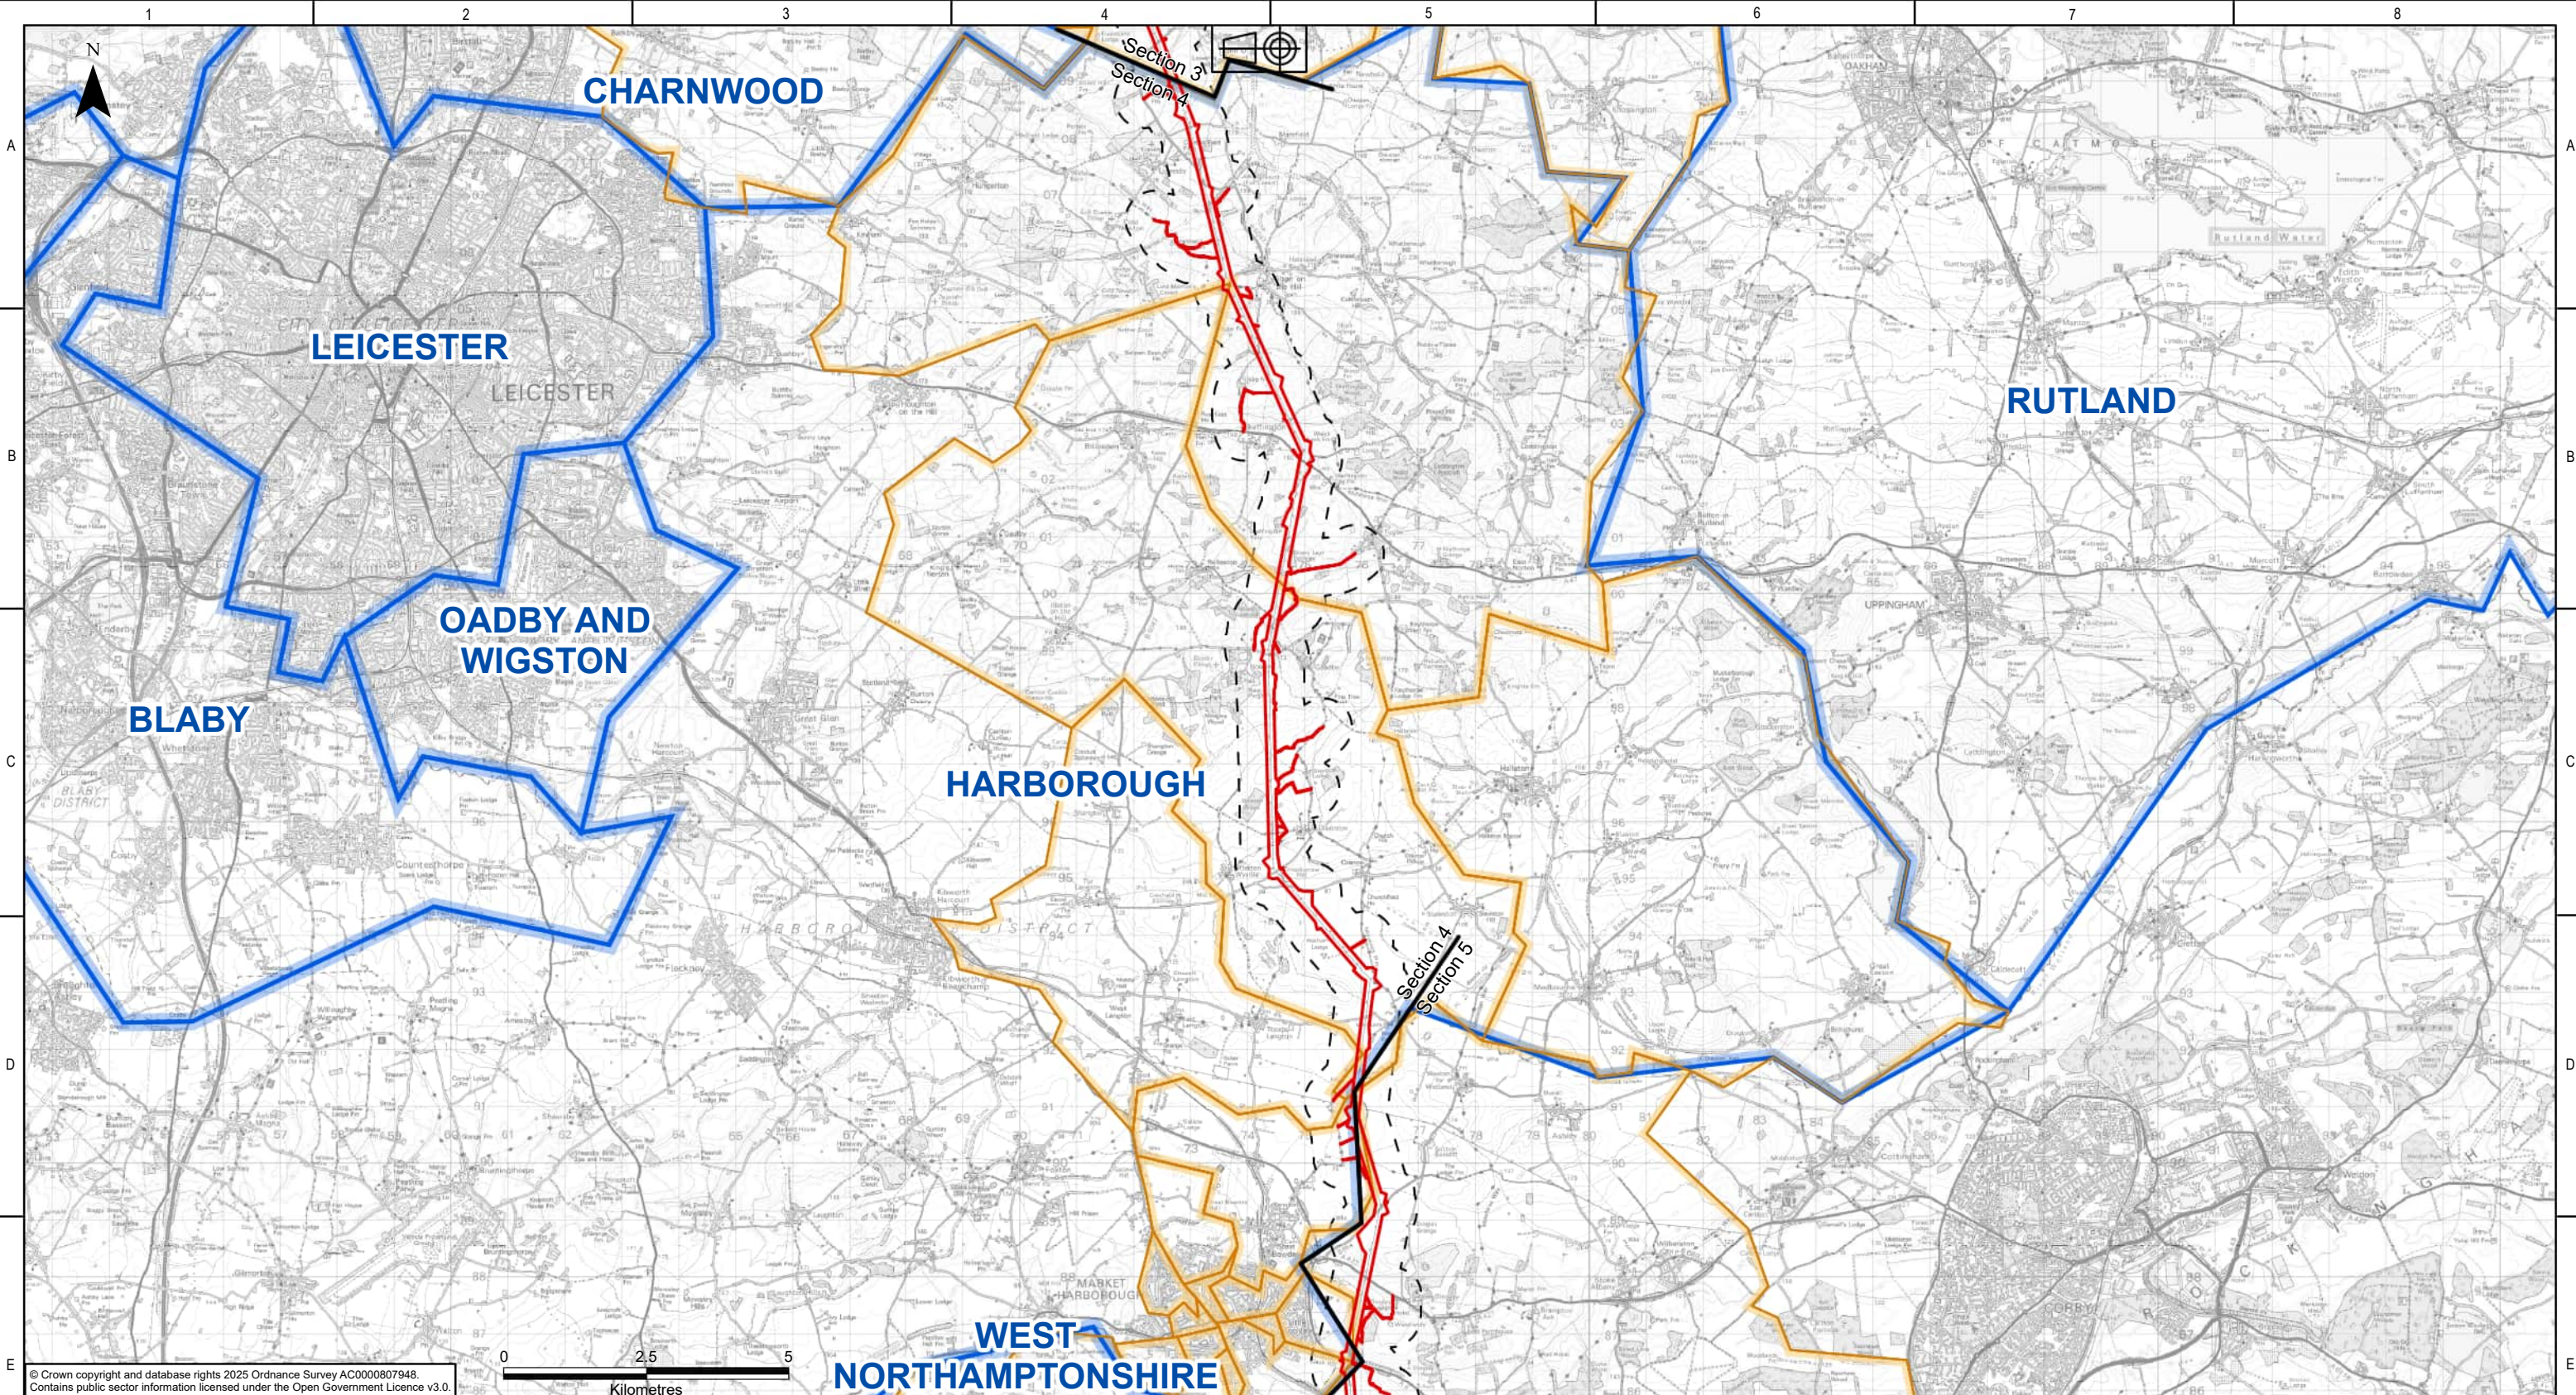

© Crown copyright and database rights 2025 Ordnance Survey AC0000807948.
Contains public sector information licensed under the Open Government Licence v3.0.

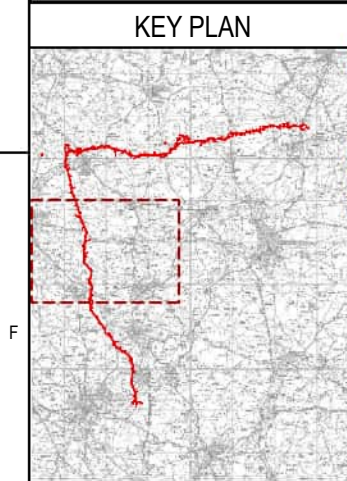


Legend	
	Draft Order Limits
	Sections
	500m Study Area
	Local Authority Boundaries
	Lower Super Output Areas

NATIONAL GRID INVESTMENT NUMBER: 100268							
COPYRIGHT: NOT TO BE REPRODUCED WITHOUT THE WRITTEN PERMISSION OF NATIONAL GRID ELECTRICITY TRANSMISSION Plc.							
P01	31/07/2026	First issue		DM	LH	MRK	CS
Rev.	Date	Comment		Drw by	Check	Rev by	Appr.

National Grid plc, Warwick Technology Park,
Gallows Hill, Warwick, CV34 6DA

Drawn	D.MOSNEANU	Checked	L.HOTHI
-------	------------	---------	---------

Site			
Weston Marsh to East Leicestershire			
Title			
Draft Environmental Statement: Figure 17.1 Health and wellbeing Study Area			
Purpose of issue			Status
For Information			S2
Contractor Drawing No.			Revision
WMEL-AAJ-ZZZZ-ZZZZZZ-DRW-ES-000058			P01
Customer Drawing No.			Issue
N/A			A
Reviewed	Approved	Date	Scale
M.R.KEEN	C.STOCKS	31/07/2026	1:110,000
			Size
			A3

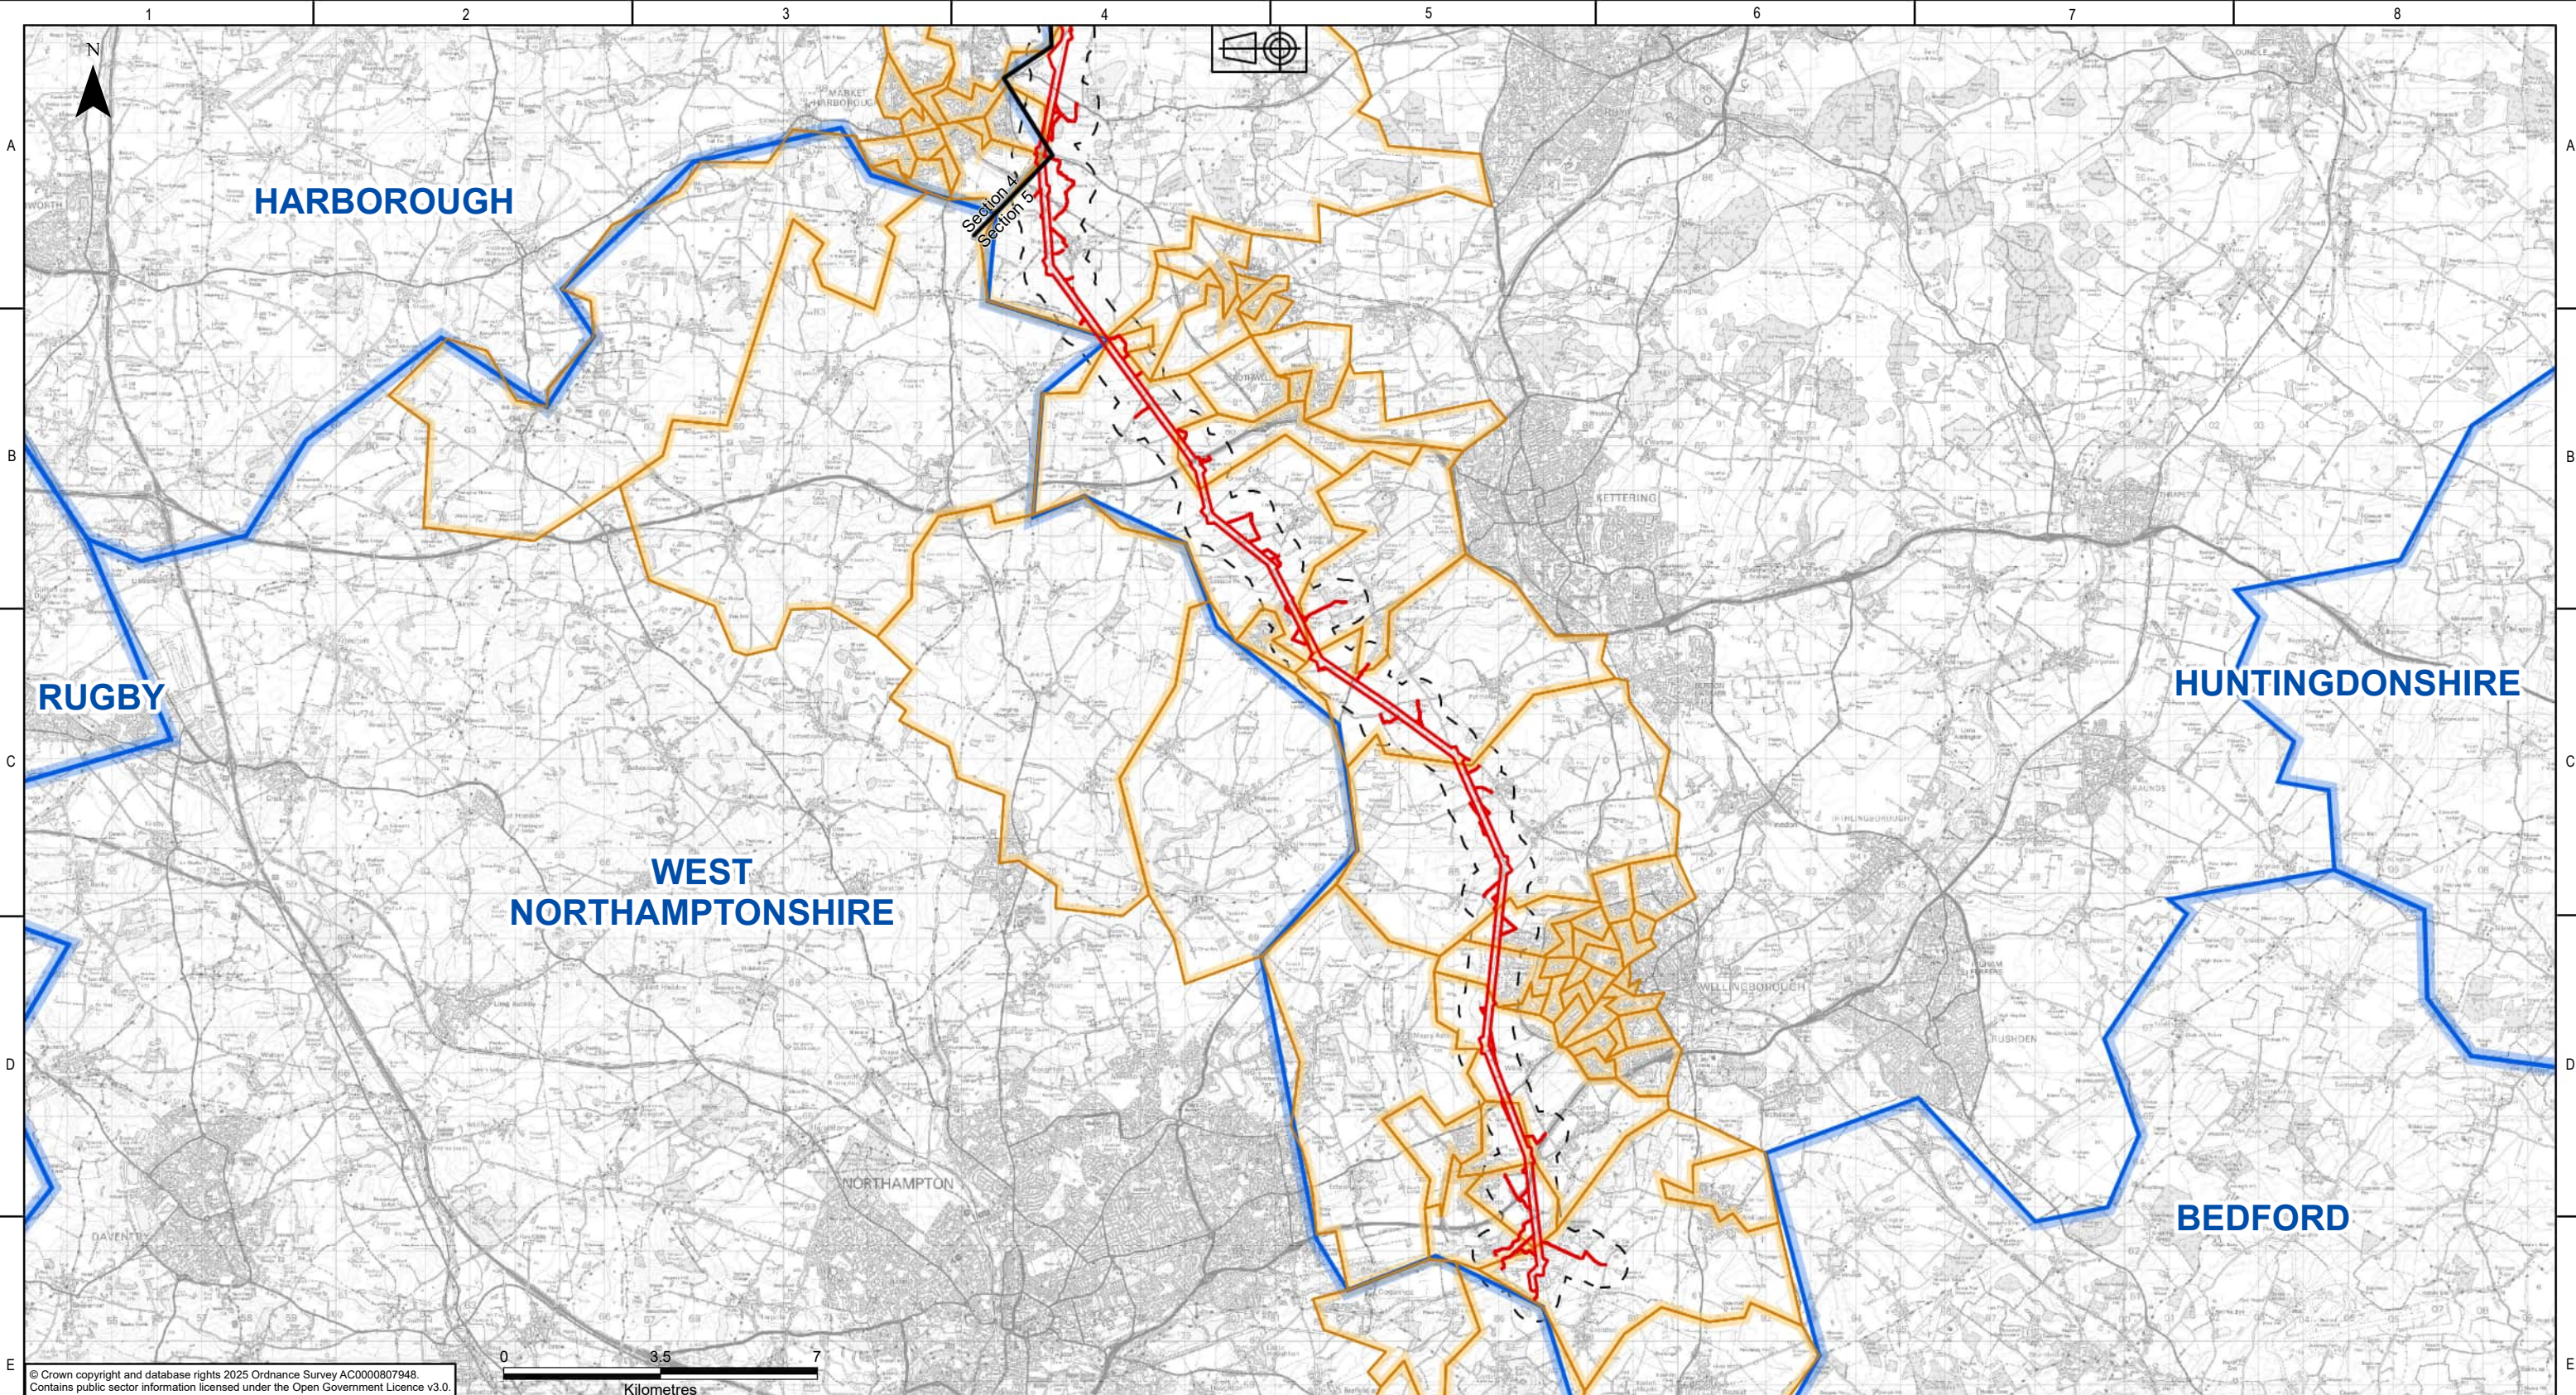

© Crown copyright and database rights 2025 Ordnance Survey AC0000807948.
Contains public sector information licensed under the Open Government Licence v3.0.

KEY PLAN

Legend

- Draft Order Limits
- Sections
- 500m Study Area
- Local Authority Boundaries
- Lower Super Output Areas

NATIONAL GRID INVESTMENT NUMBER: 100268

COPYRIGHT: NOT TO BE REPRODUCED WITHOUT THE WRITTEN PERMISSION OF NATIONAL GRID ELECTRICITY TRANSMISSION Plc.

P01	31/07/2026	First issue	DM	LH	MRK	CS	
Rev.	Date	Comment	Drw by	Check	Rev by	Appr.	

National Grid plc, Warwick Technology Park, Gallows Hill, Warwick, CV34 6DA

Drawn
D.MOSNEANU

Checked
L.HOTHI

Site
Weston Marsh to East Leicestershire

Title
Draft Environmental Statement:
Figure 17.1
Health and wellbeing Study Area

Purpose of issue For Information	Status S2			
Contractor Drawing No. WMEL-AAJ-ZZZZ-ZZZZZZ-DRW-ES-000058	Revision P01			
Customer Drawing No. N/A	Issue A			
Reviewed M.R.KEEN	Approved C.STOCKS	Date 31/07/2026	Scale 1:140,000	Size A3

National Grid plc
National Grid House,
Warwick Technology Park,
Gallows Hill, Warwick.
CV34 6DA United Kingdom

Registered in England and Wales
No. 4031152
nationalgrid.com