


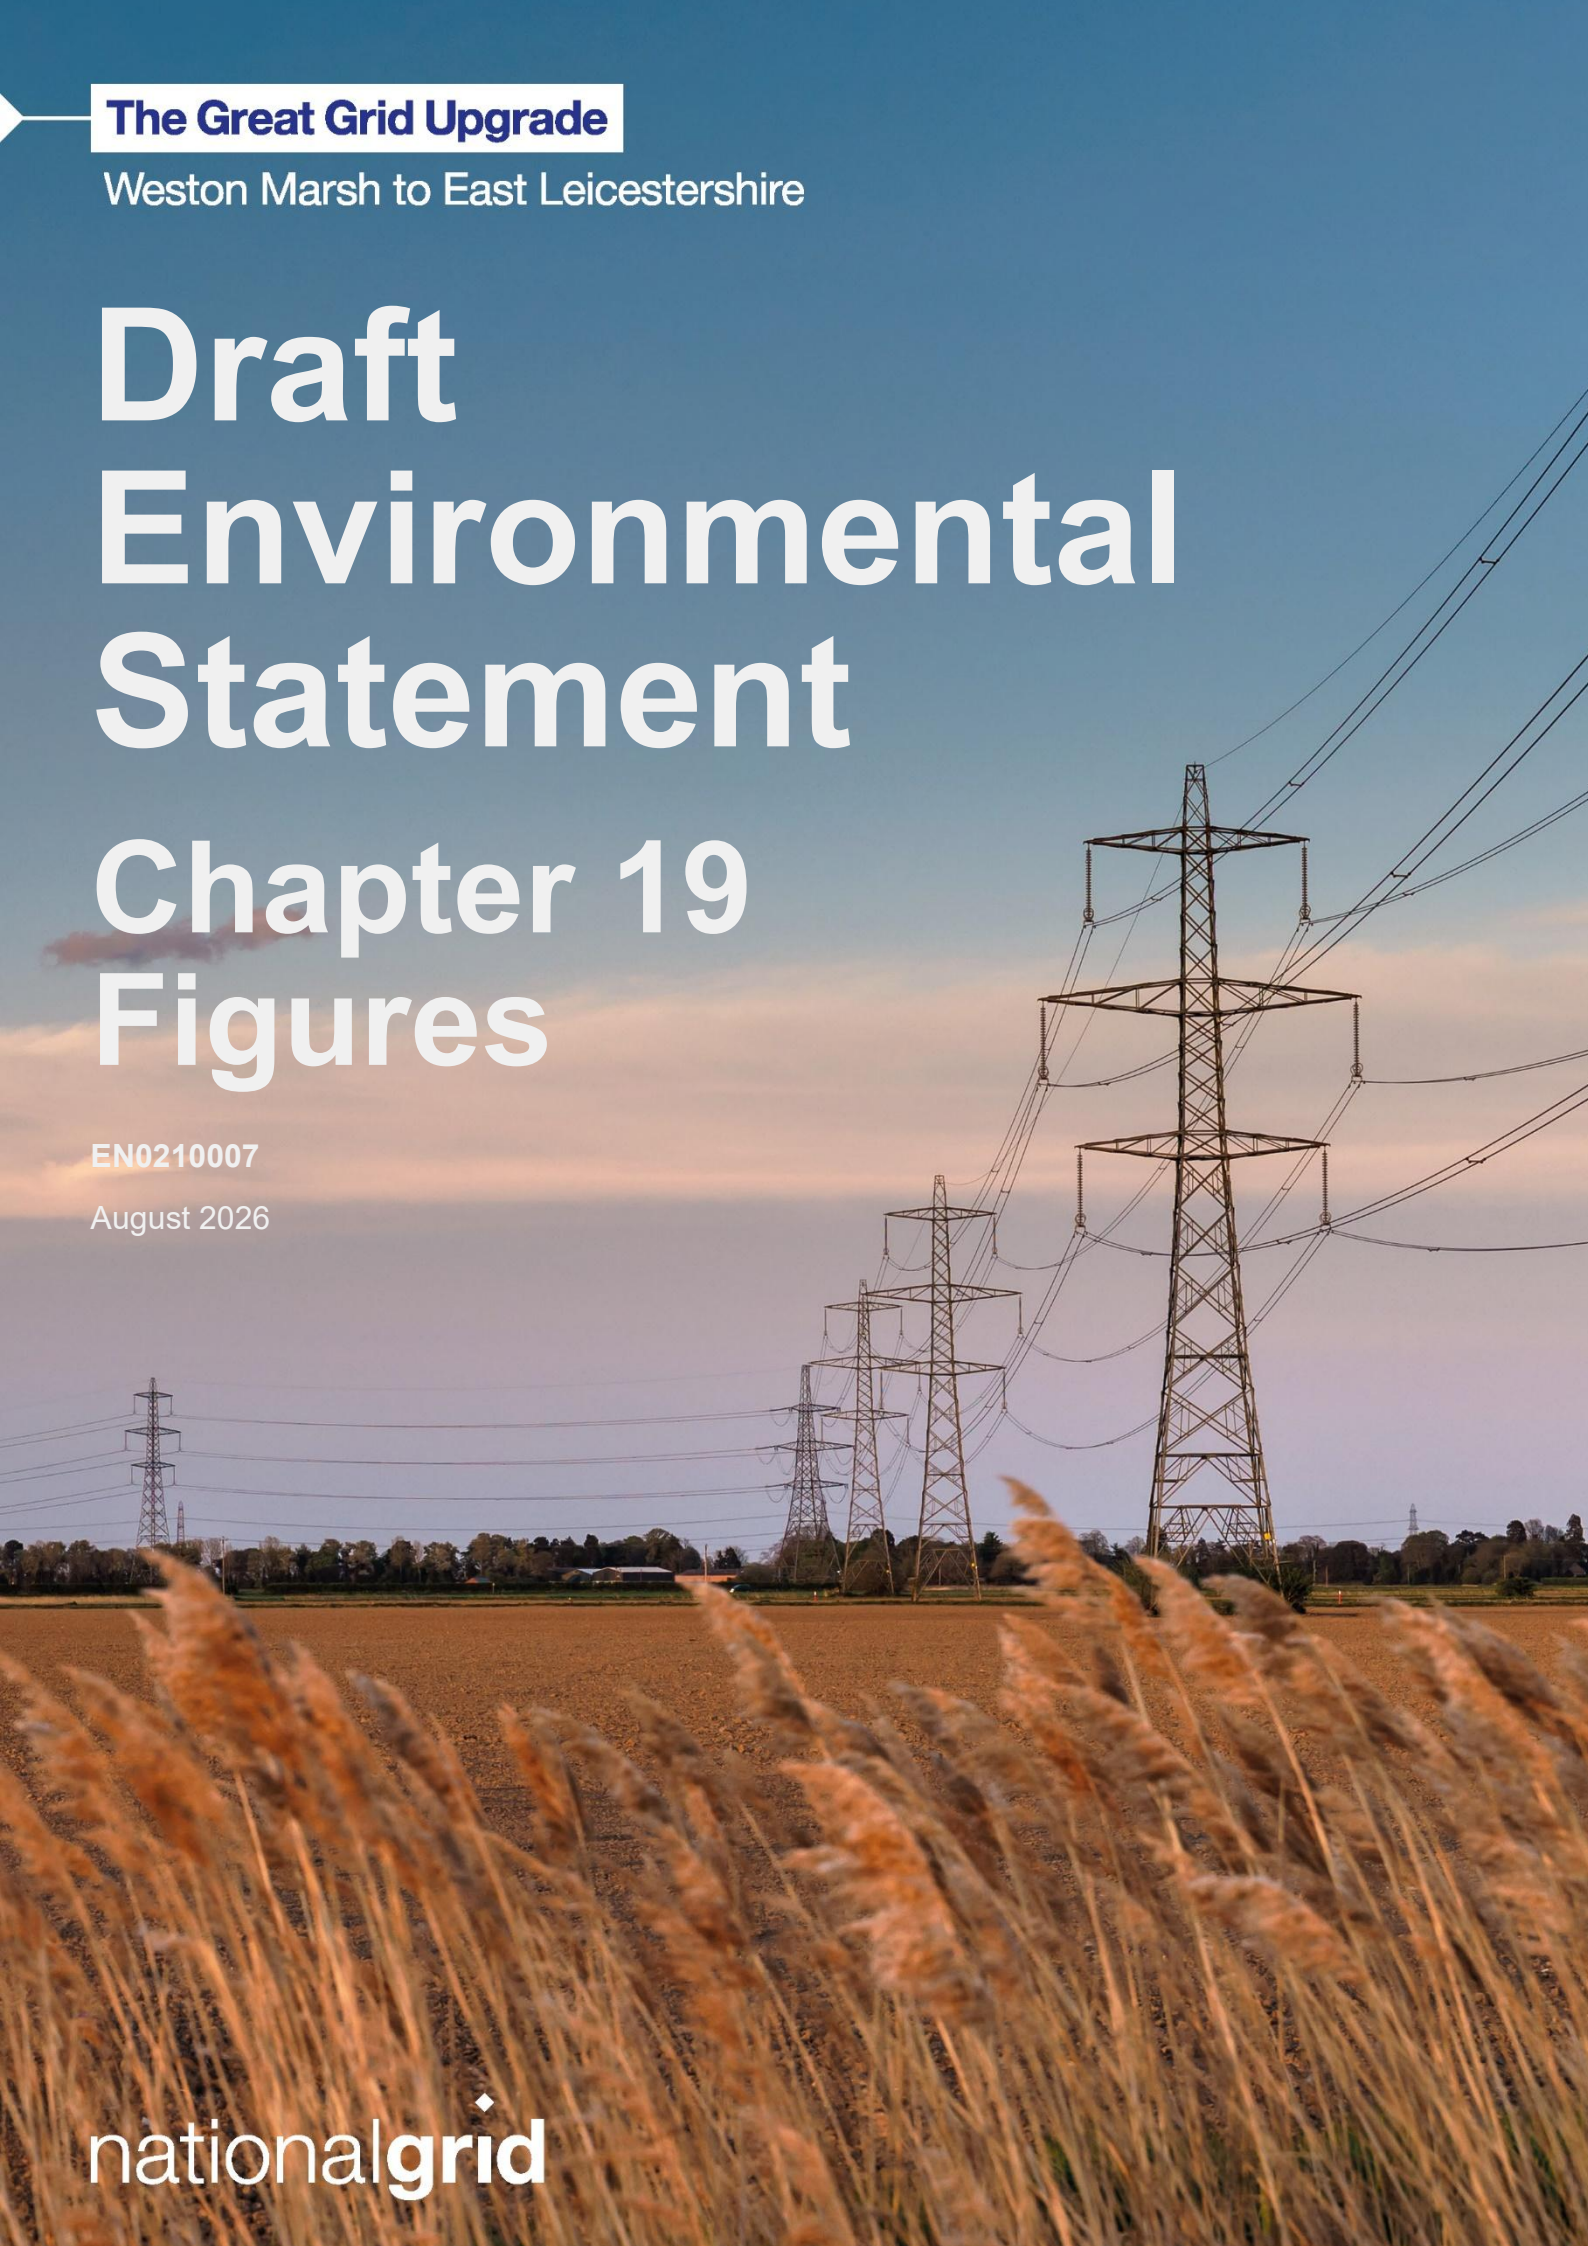

The Great Grid Upgrade

Weston Marsh to East Leicestershire

Draft Environmental Statement


Chapter 19 Figures

EN0210007

August 2026

nationalgrid

Figure number	Figure title
Figure 19.1	Zones of Influence for Cumulative Effects Assessment
Figure 19.2	Preliminary Long List of Other Developments
Figure 19.3	Preliminary Short List of Other Developments

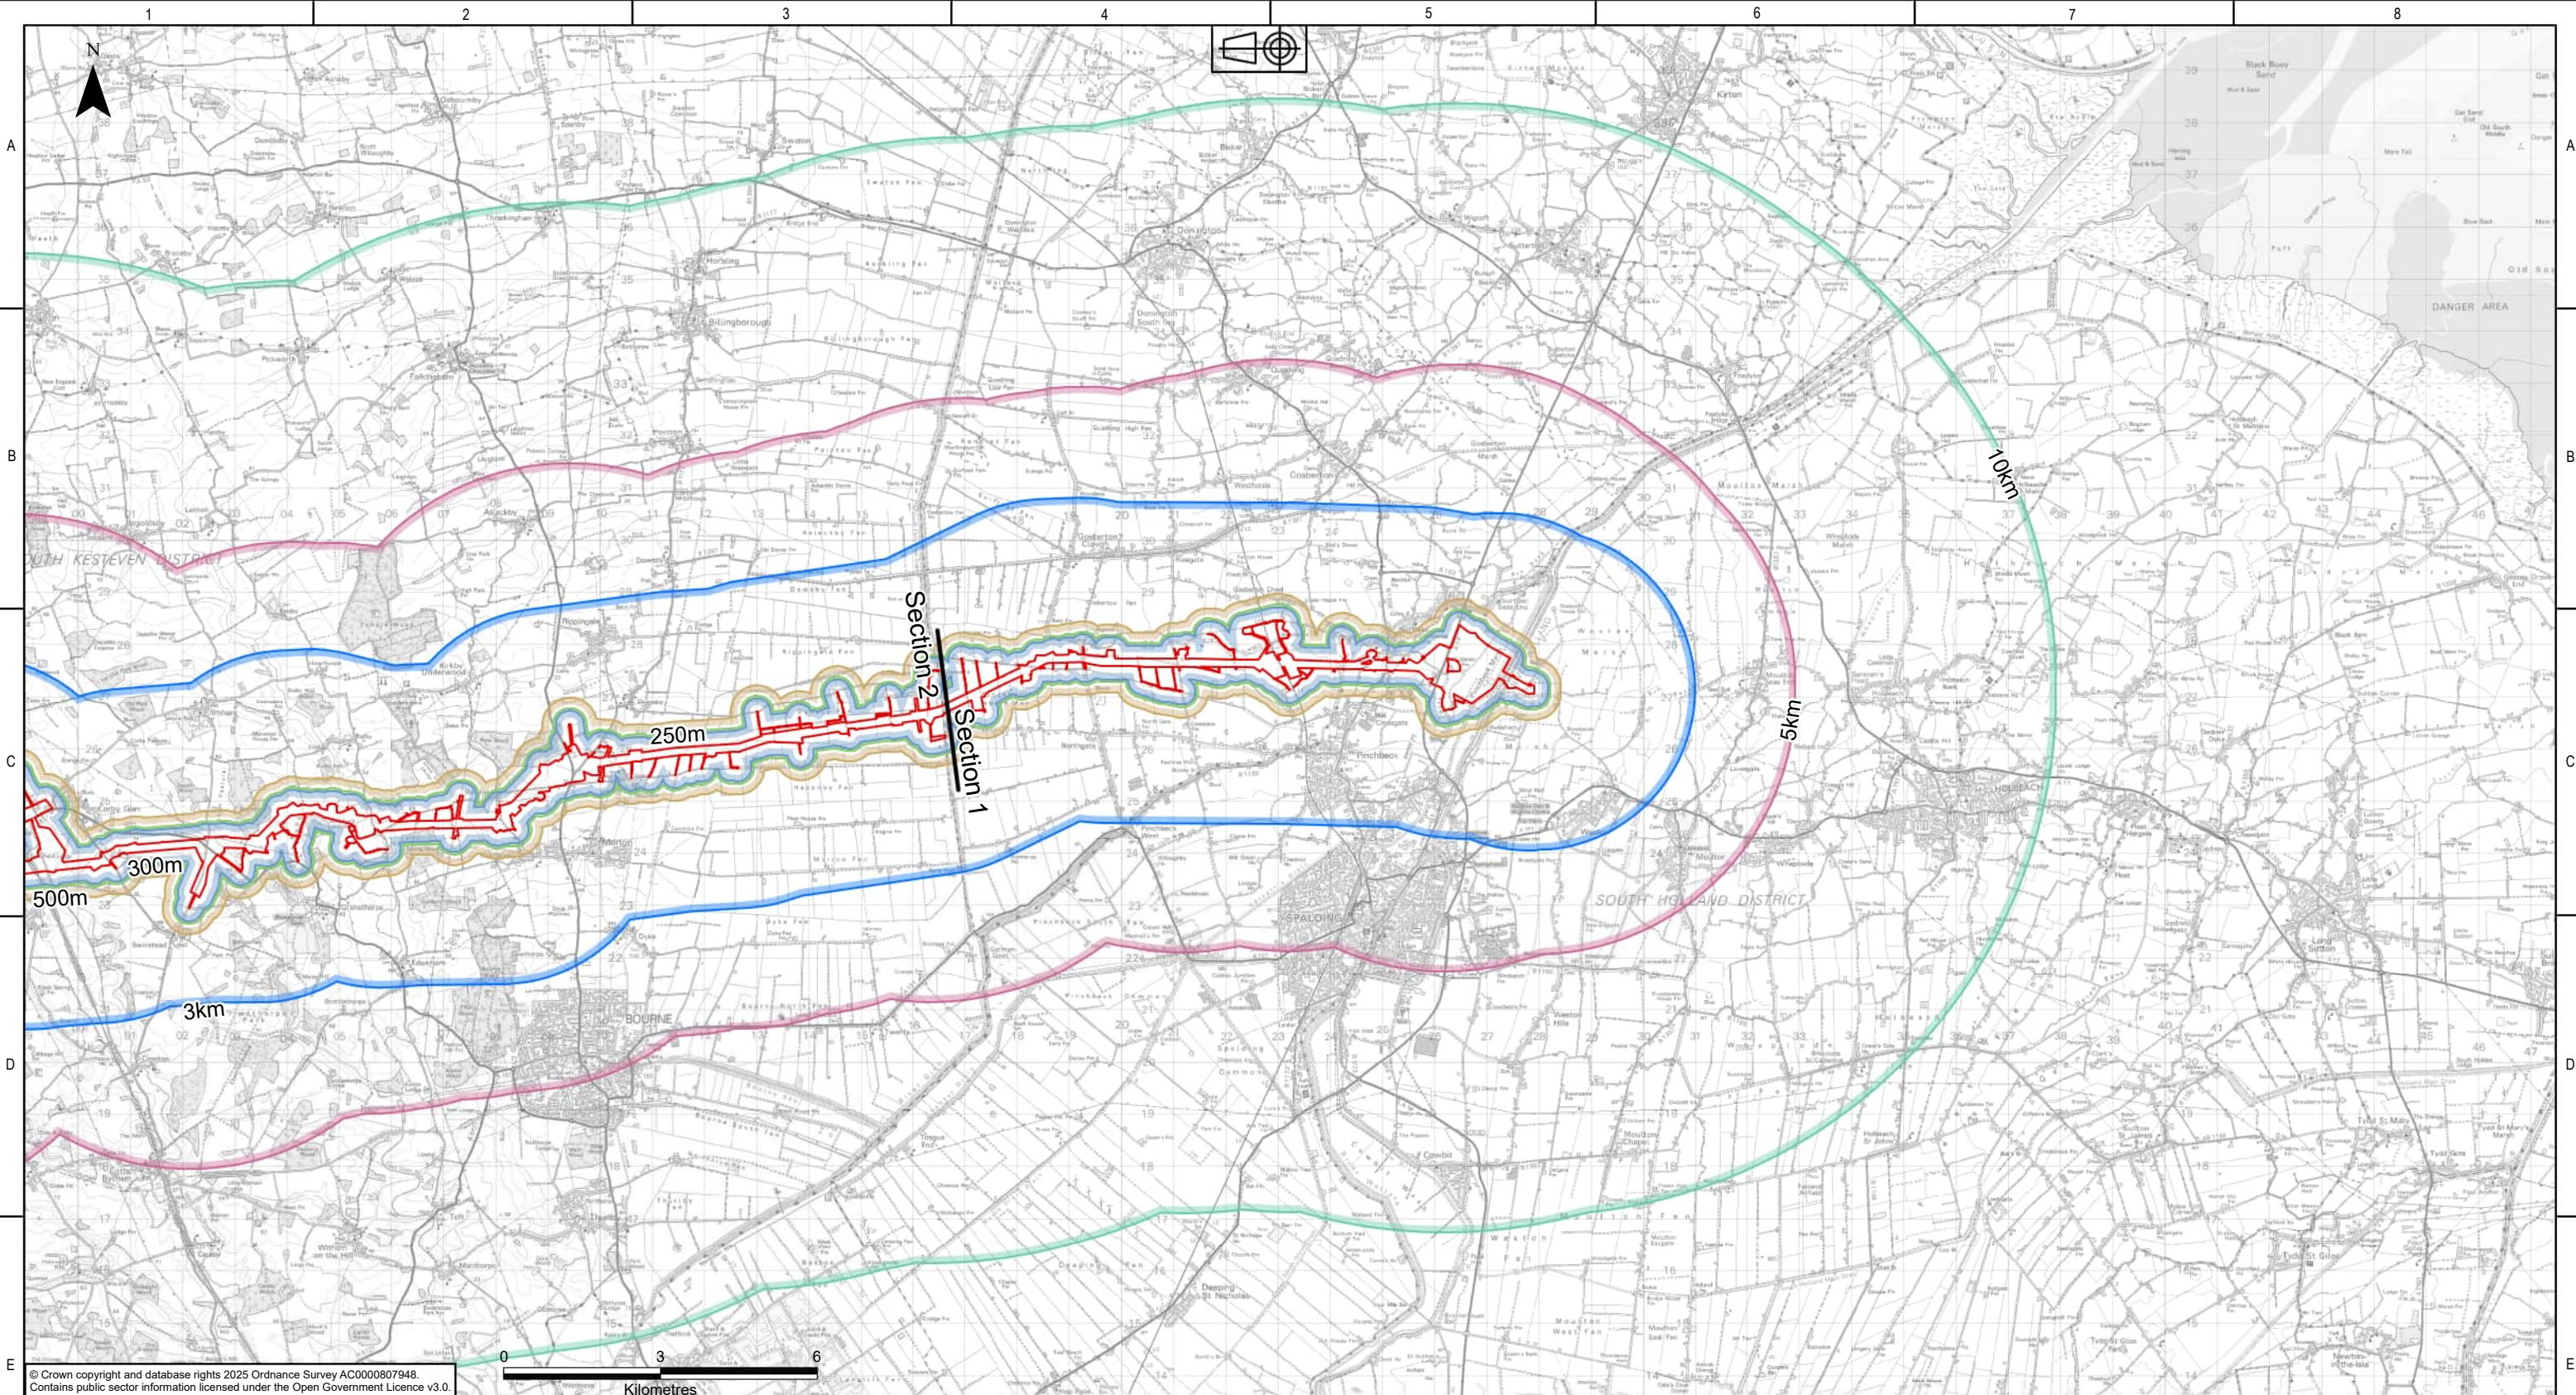

KEY PLAN

Legend

Sections

Zone of Influence (Zoi) distance from draft Order Limits

- Draft Order Limits - Agriculture and Soils
- 250m - Geology and land contamination, Air Quality
- 300m - Noise and Vibration
- 500m - Health and Wellbeing, Water Environment, Hydrogeology, Socioeconomics Recreation and Tourism - remaining relevant receptors
- 5km - Cultural Heritage, Socioeconomics, Recreation and Tourism - tourism, recreation, and aviation and defence infrastructure
- 10km - Ecology and Biodiversity

Zone of Influence (Zoi) distance from horizontal Limits of Deviation

- 3km - Landscape and Visual

NATIONAL GRID INVESTMENT NUMBER: 100268

COPYRIGHT: NOT TO BE REPRODUCED WITHOUT THE WRITTEN PERMISSION OF NATIONAL GRID ELECTRICITY TRANSMISSION Plc.

P01	31/07/2026	First issue	AW	MRK	MRK	CS	
Rev.	Date	Comment	Drw by	Check	Rev by	Appr.	

nationalgrid

National Grid plc, Warwick Technology Park,
Gallows Hill, Warwick, CV34 6DA

Drawn	A.WALSH	Checked	M.R.KEEN
-------	---------	---------	----------


Site

Weston Marsh to East Leicestershire

Title

Draft Environmental Statement:
Figure 19.1
Zones of Influence for Cumulative Effects Assessment

Purpose of issue	For Information	Status	S2						
Contractor Drawing No.	WMEL-AAJ-ZZZZ-ZZZZZZ-DRW-ES-000059	Revision	P01						
Customer Drawing No.	N/A	Sheet 1 of 6	Issue A						
Reviewed	M.R.KEEN	Approved	C.STOCKS	Date	31/07/2026	Scale	1:120,000	Size	A3

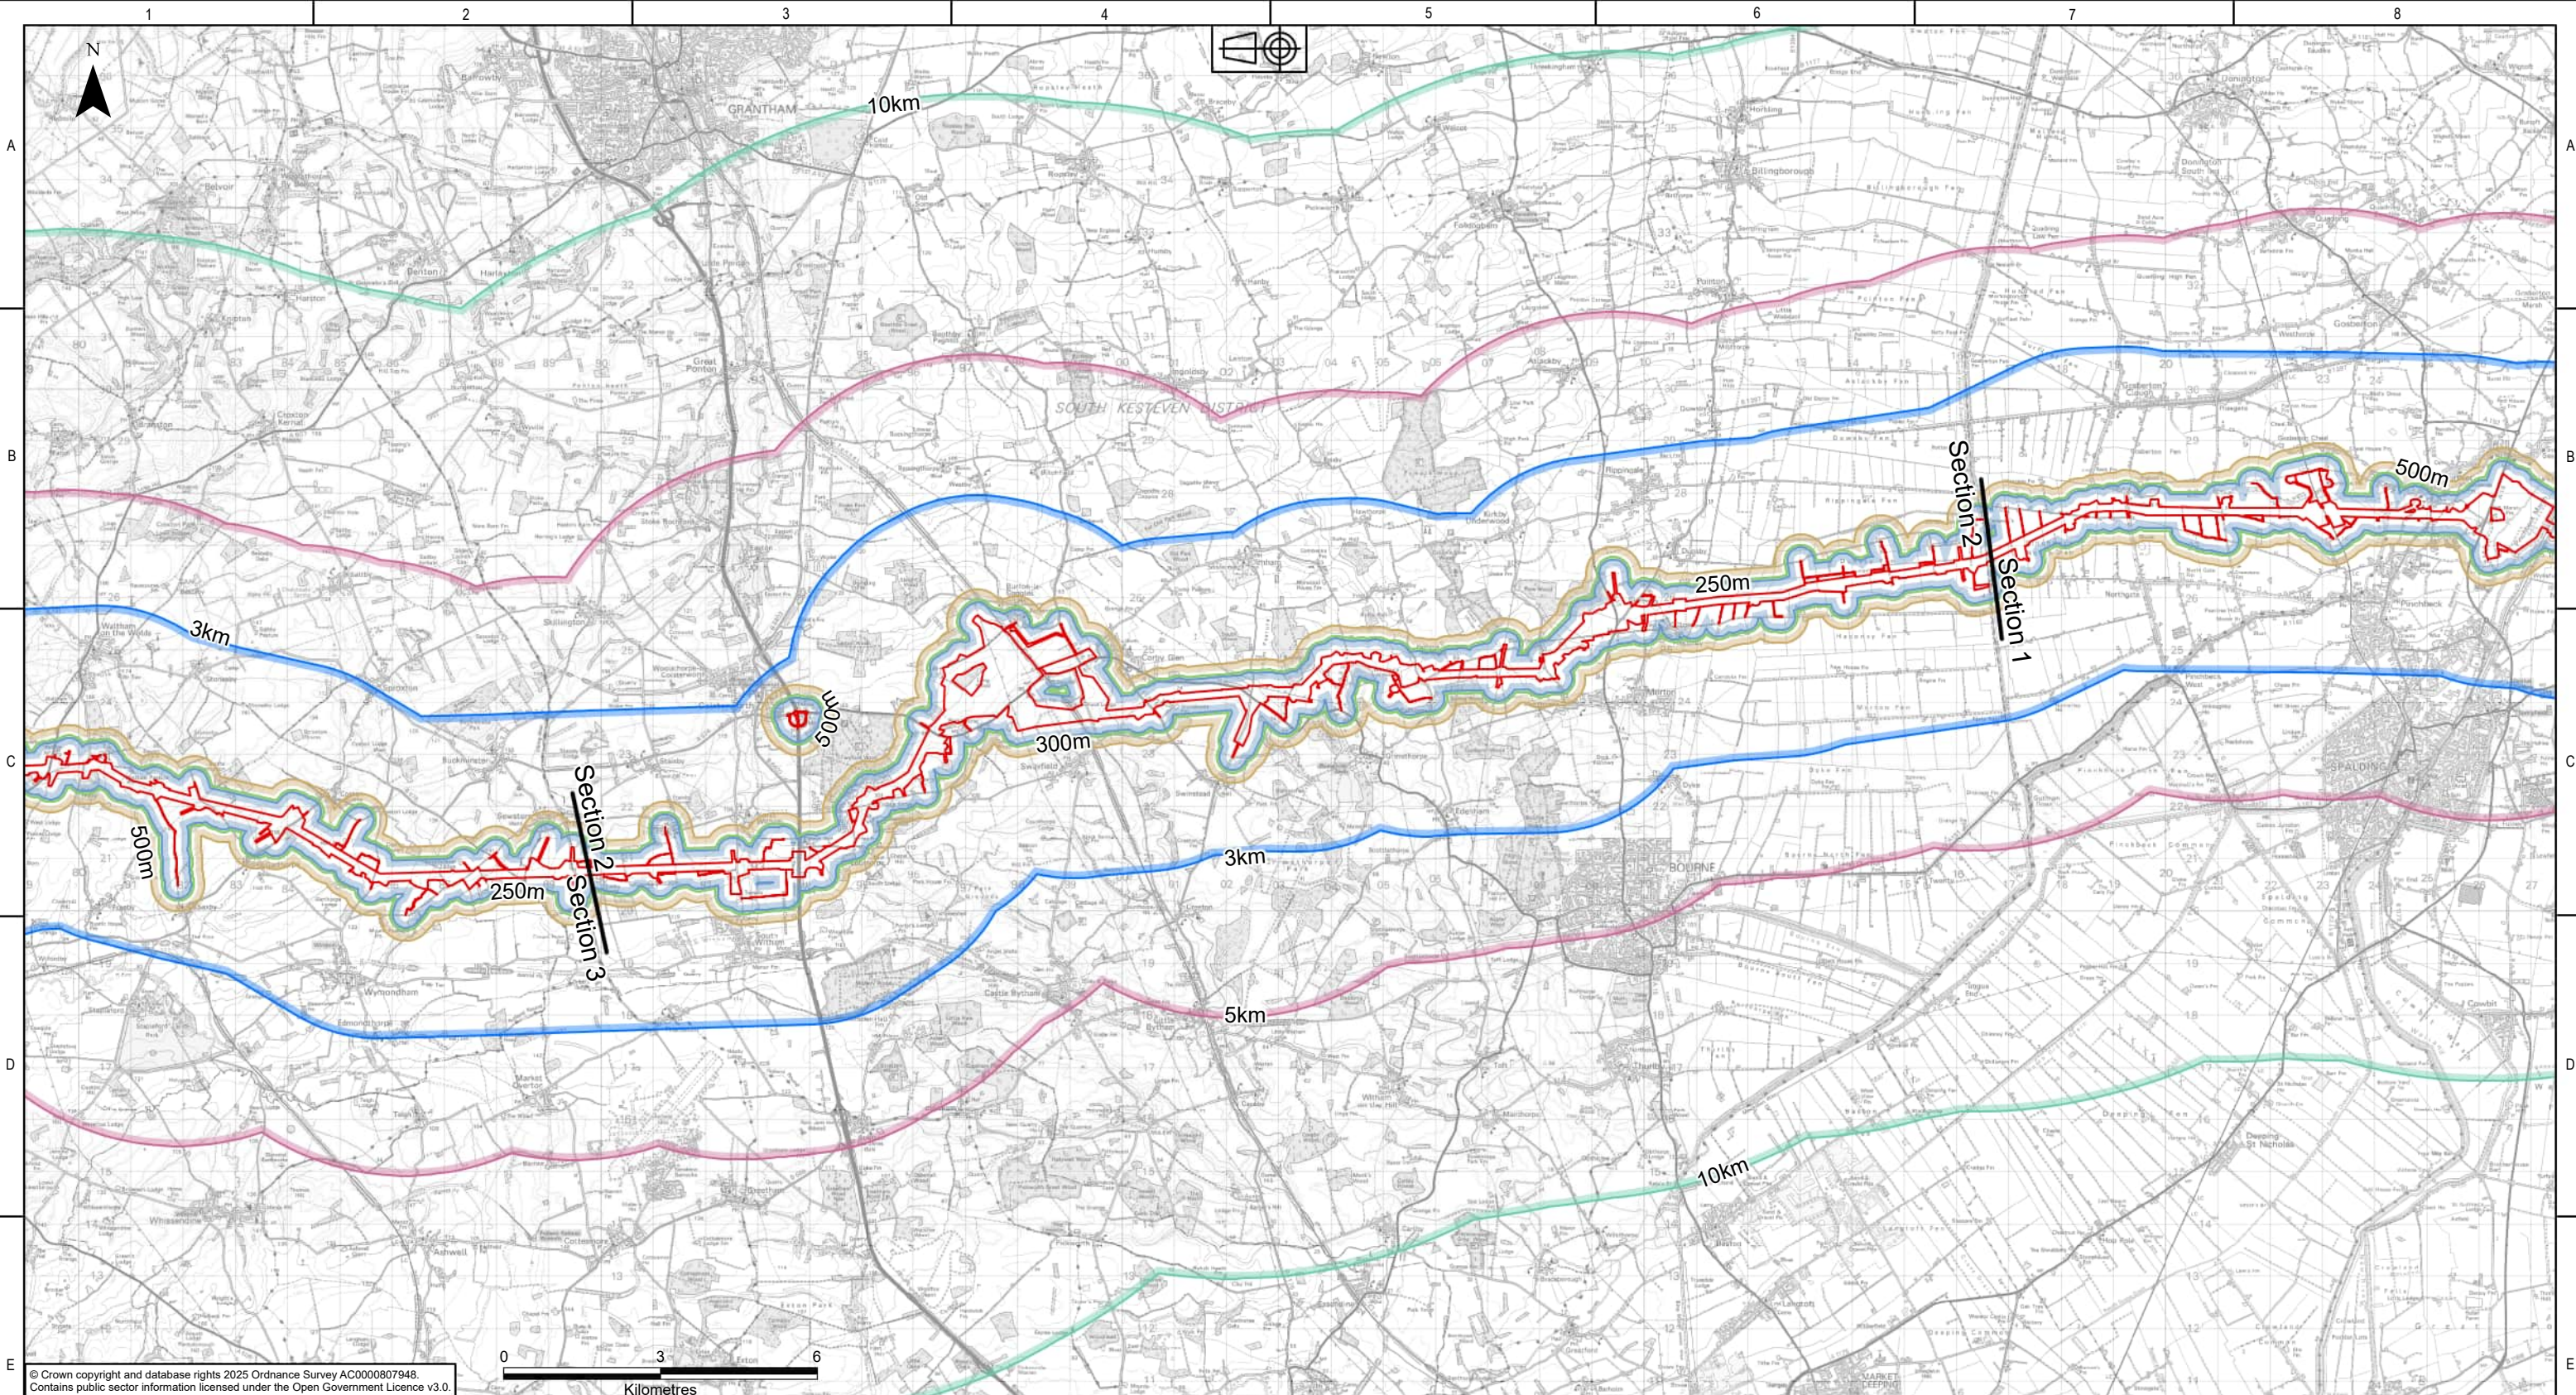

© Crown copyright and database rights 2025 Ordnance Survey AC0000807948.
Contains public sector information licensed under the Open Government Licence v3.0.

KEY PLAN

Legend

Sections

Zone of Influence (ZoI) distance from draft Order Limits

Draft Order Limits - Agriculture and Soils

250m - Geology and land contamination, Air Quality

300m - Noise and Vibration

500m - Health and Wellbeing, Water Environment, Hydrogeology, Socioeconomics Recreation and Tourism - remaining relevant receptors

5km - Cultural Heritage, Socioeconomics, Recreation and Tourism - tourism, recreation, and aviation and defence infrastructure

10km - Ecology and Biodiversity

Zone of Influence (ZoI) distance from horizontal Limits of Deviation

3km - Landscape and Visual

NATIONAL GRID INVESTMENT NUMBER: 100268

COPYRIGHT: NOT TO BE REPRODUCED WITHOUT THE WRITTEN PERMISSION OF NATIONAL GRID ELECTRICITY TRANSMISSION Plc.

P01	31/07/2026	First issue	AW	MRK	MRK	CS	
Rev.	Date	Comment	Drw by	Check	Rev by	Appr.	

National Grid plc, Warwick Technology Park, Gallows Hill, Warwick, CV34 6DA

Drawn A.WALSH

Checked M.R.KEEN


Site

Weston Marsh to East Leicestershire


Title

Draft Environmental Statement:
Figure 19.1
Zones of Influence for Cumulative Effects Assessment

Purpose of issue	Status			
For Information	S2			
Contractor Drawing No.	Revision			
WMEL-AAJ-ZZZZ-ZZZZZZ-DRW-ES-000059	P01			
Customer Drawing No.	Issue			
N/A	A			
Reviewed	Approved	Date	Scale	Size
M.R.KEEN	C.STOCKS	31/07/2026	1:120,000	A3

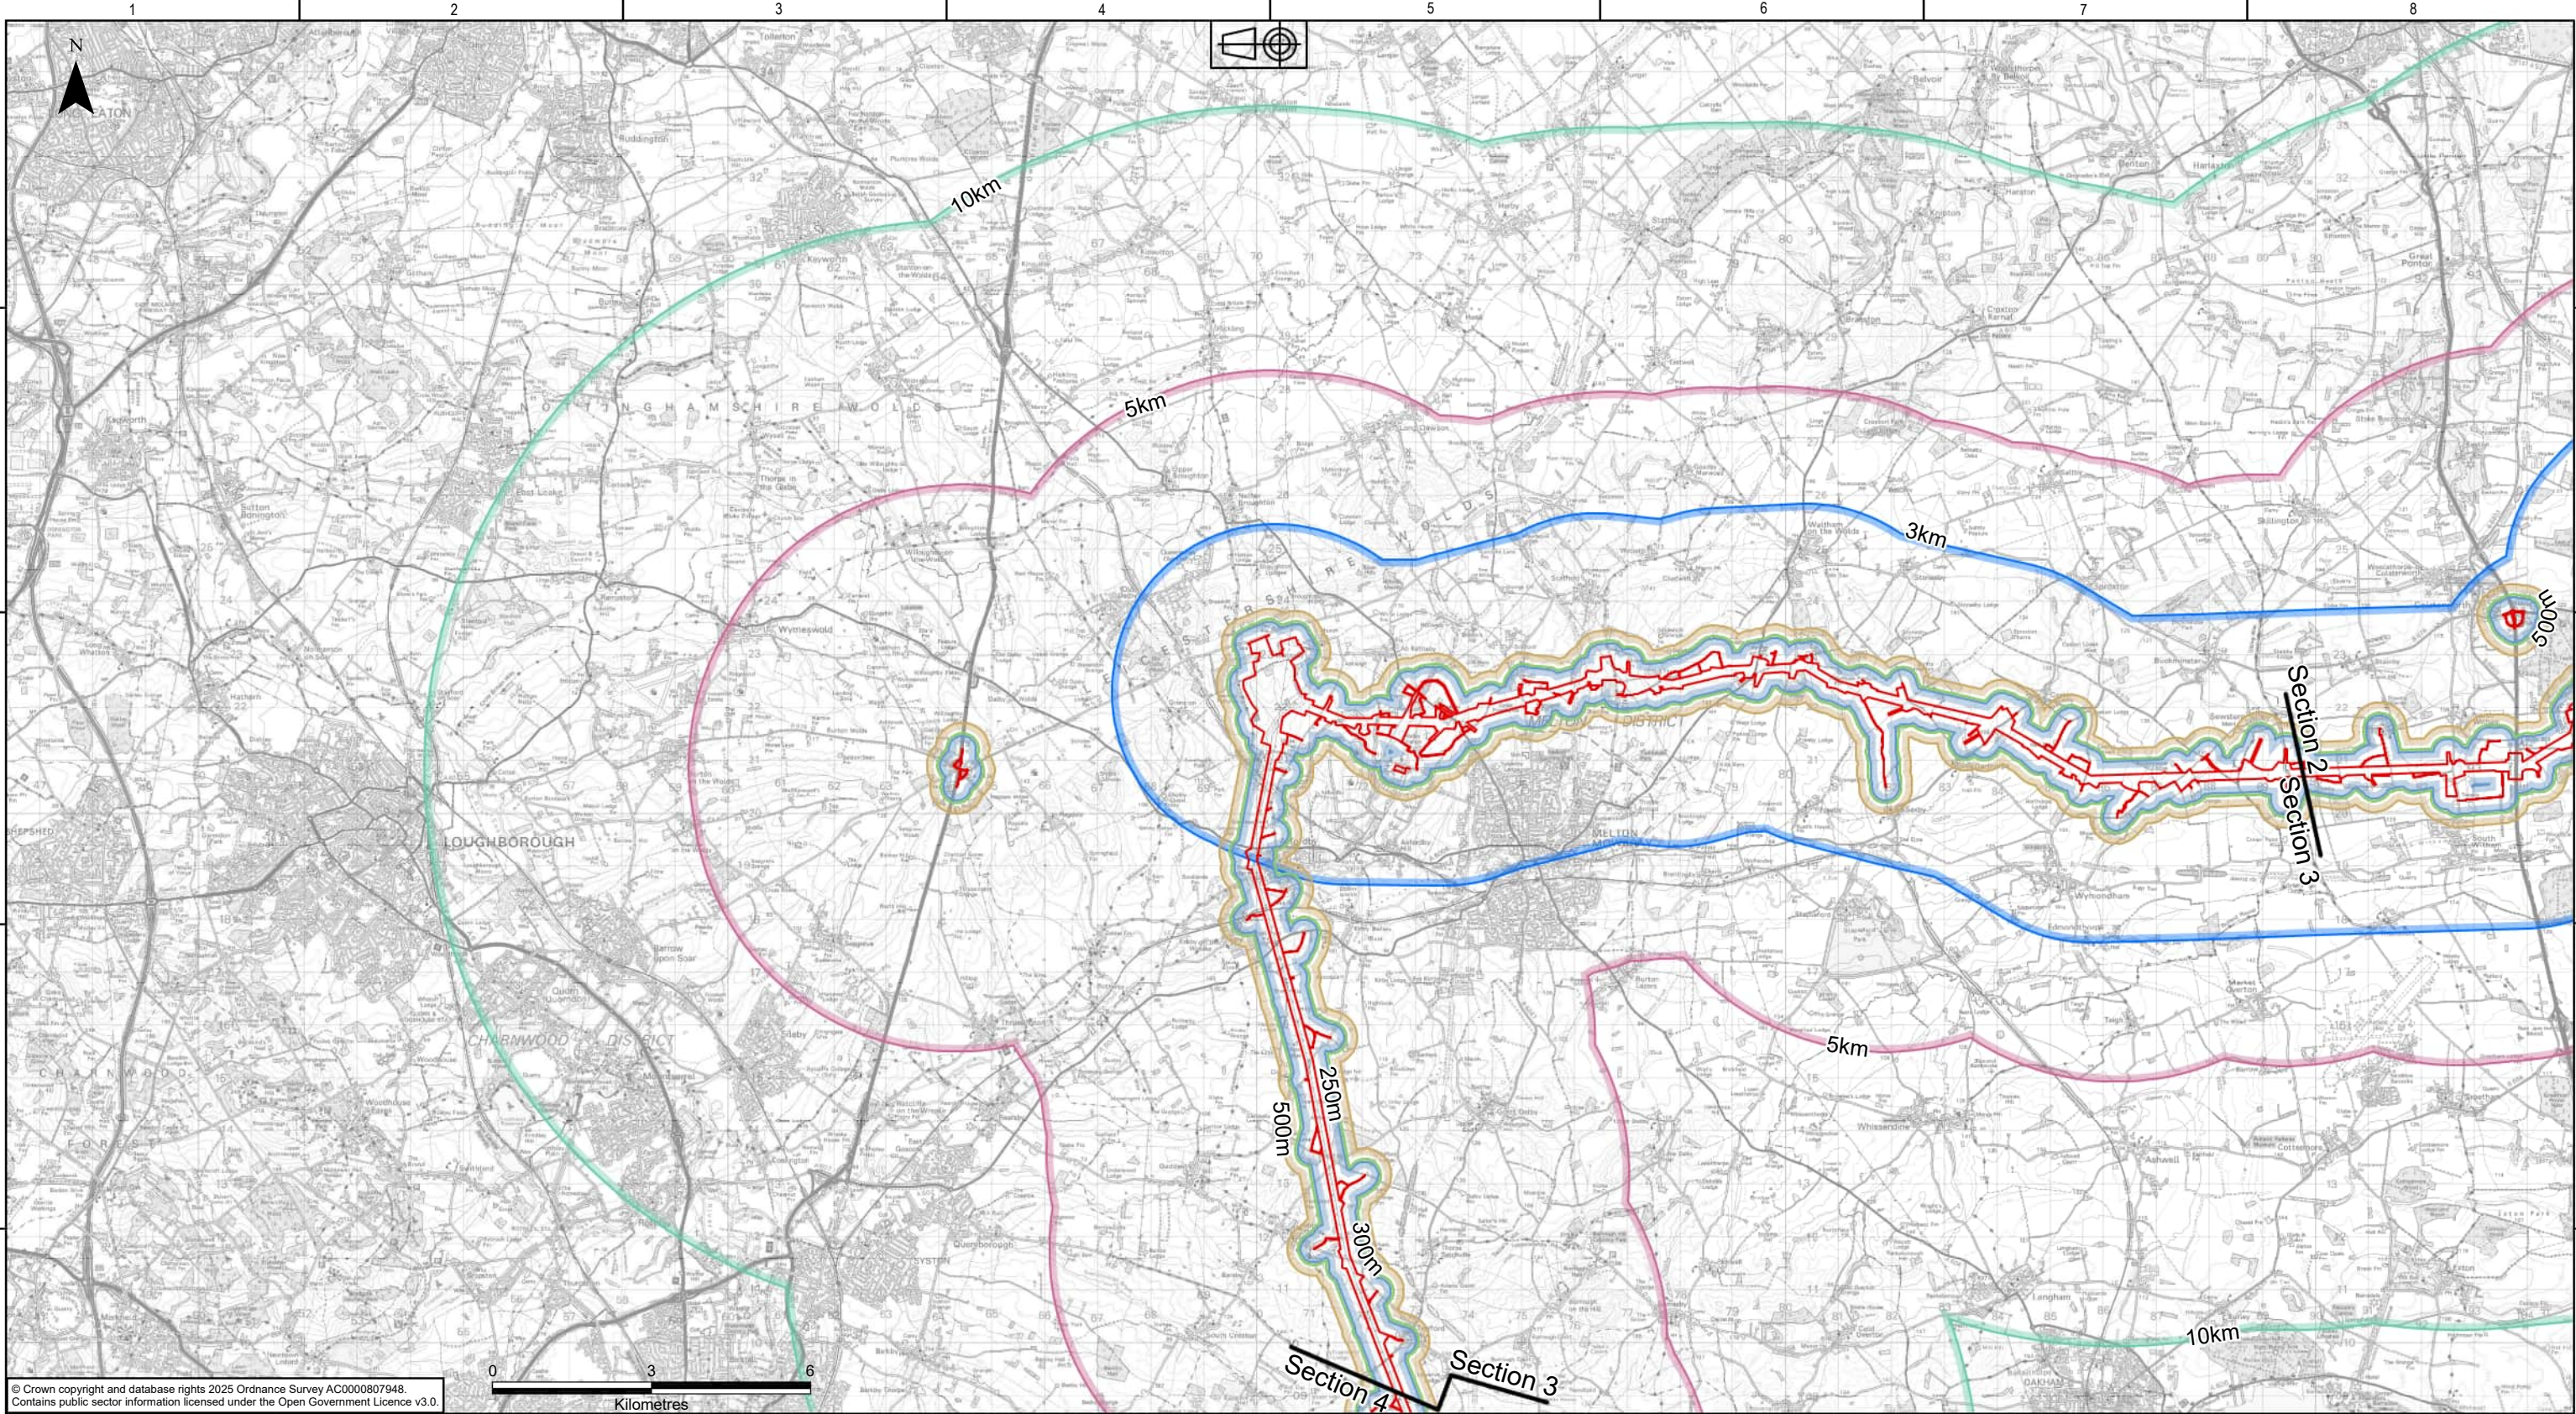

© Crown copyright and database rights 2025 Ordnance Survey AC0000807948.
Contains public sector information licensed under the Open Government Licence v3.0.

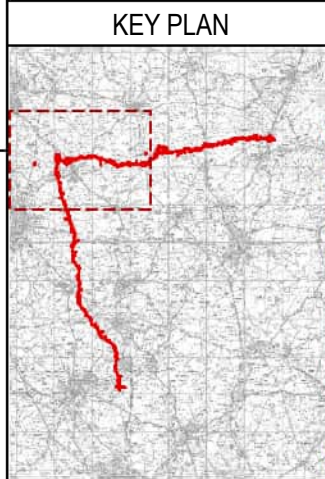

KEY PLAN	
Legend	
— Sections	
Zone of Influence (Zoi) distance from draft Order Limits	
	Draft Order Limits - Agriculture and Soils
	250m - Geology and land contamination, Air Quality
	300m - Noise and Vibration
	500m - Health and Wellbeing, Water Environment, Hydrogeology, Socioeconomics Recreation and Tourism - remaining relevant receptors
	5km - Cultural Heritage, Socioeconomics, Recreation and Tourism - tourism, recreation, and aviation and defence infrastructure
	10km - Ecology and Biodiversity
Zone of Influence (Zoi) distance from horizontal Limits of Deviation	
	3km - Landscape and Visual


NATIONAL GRID INVESTMENT NUMBER: 100268					
COPYRIGHT: NOT TO BE REPRODUCED WITHOUT THE WRITTEN PERMISSION OF NATIONAL GRID ELECTRICITY TRANSMISSION Plc.					
P01	31/07/2026	First issue	AW	MRK	MRK CS
Rev.	Date	Comment	Drw by	Check	Rev by Appr.

National Grid plc, Warwick Technology Park,
Gallows Hill, Warwick, CV34 6DA

Drawn
A.WALSH

Checked
M.R.KEEN

Site Weston Marsh to East Leicestershire			
Title Draft Environmental Statement: Figure 19.1 Zones of Influence for Cumulative Effects Assessment			
Purpose of issue For Information			Status S2
Contractor Drawing No. WMEL-AAJ-ZZZZ-ZZZZZZ-DRW-ES-000059			Revision P01
Customer Drawing No. N/A			Issue A
Reviewed M.R.KEEN	Approved C.STOCKS	Date 31/07/2026	Scale 1:120,000
			Size A3

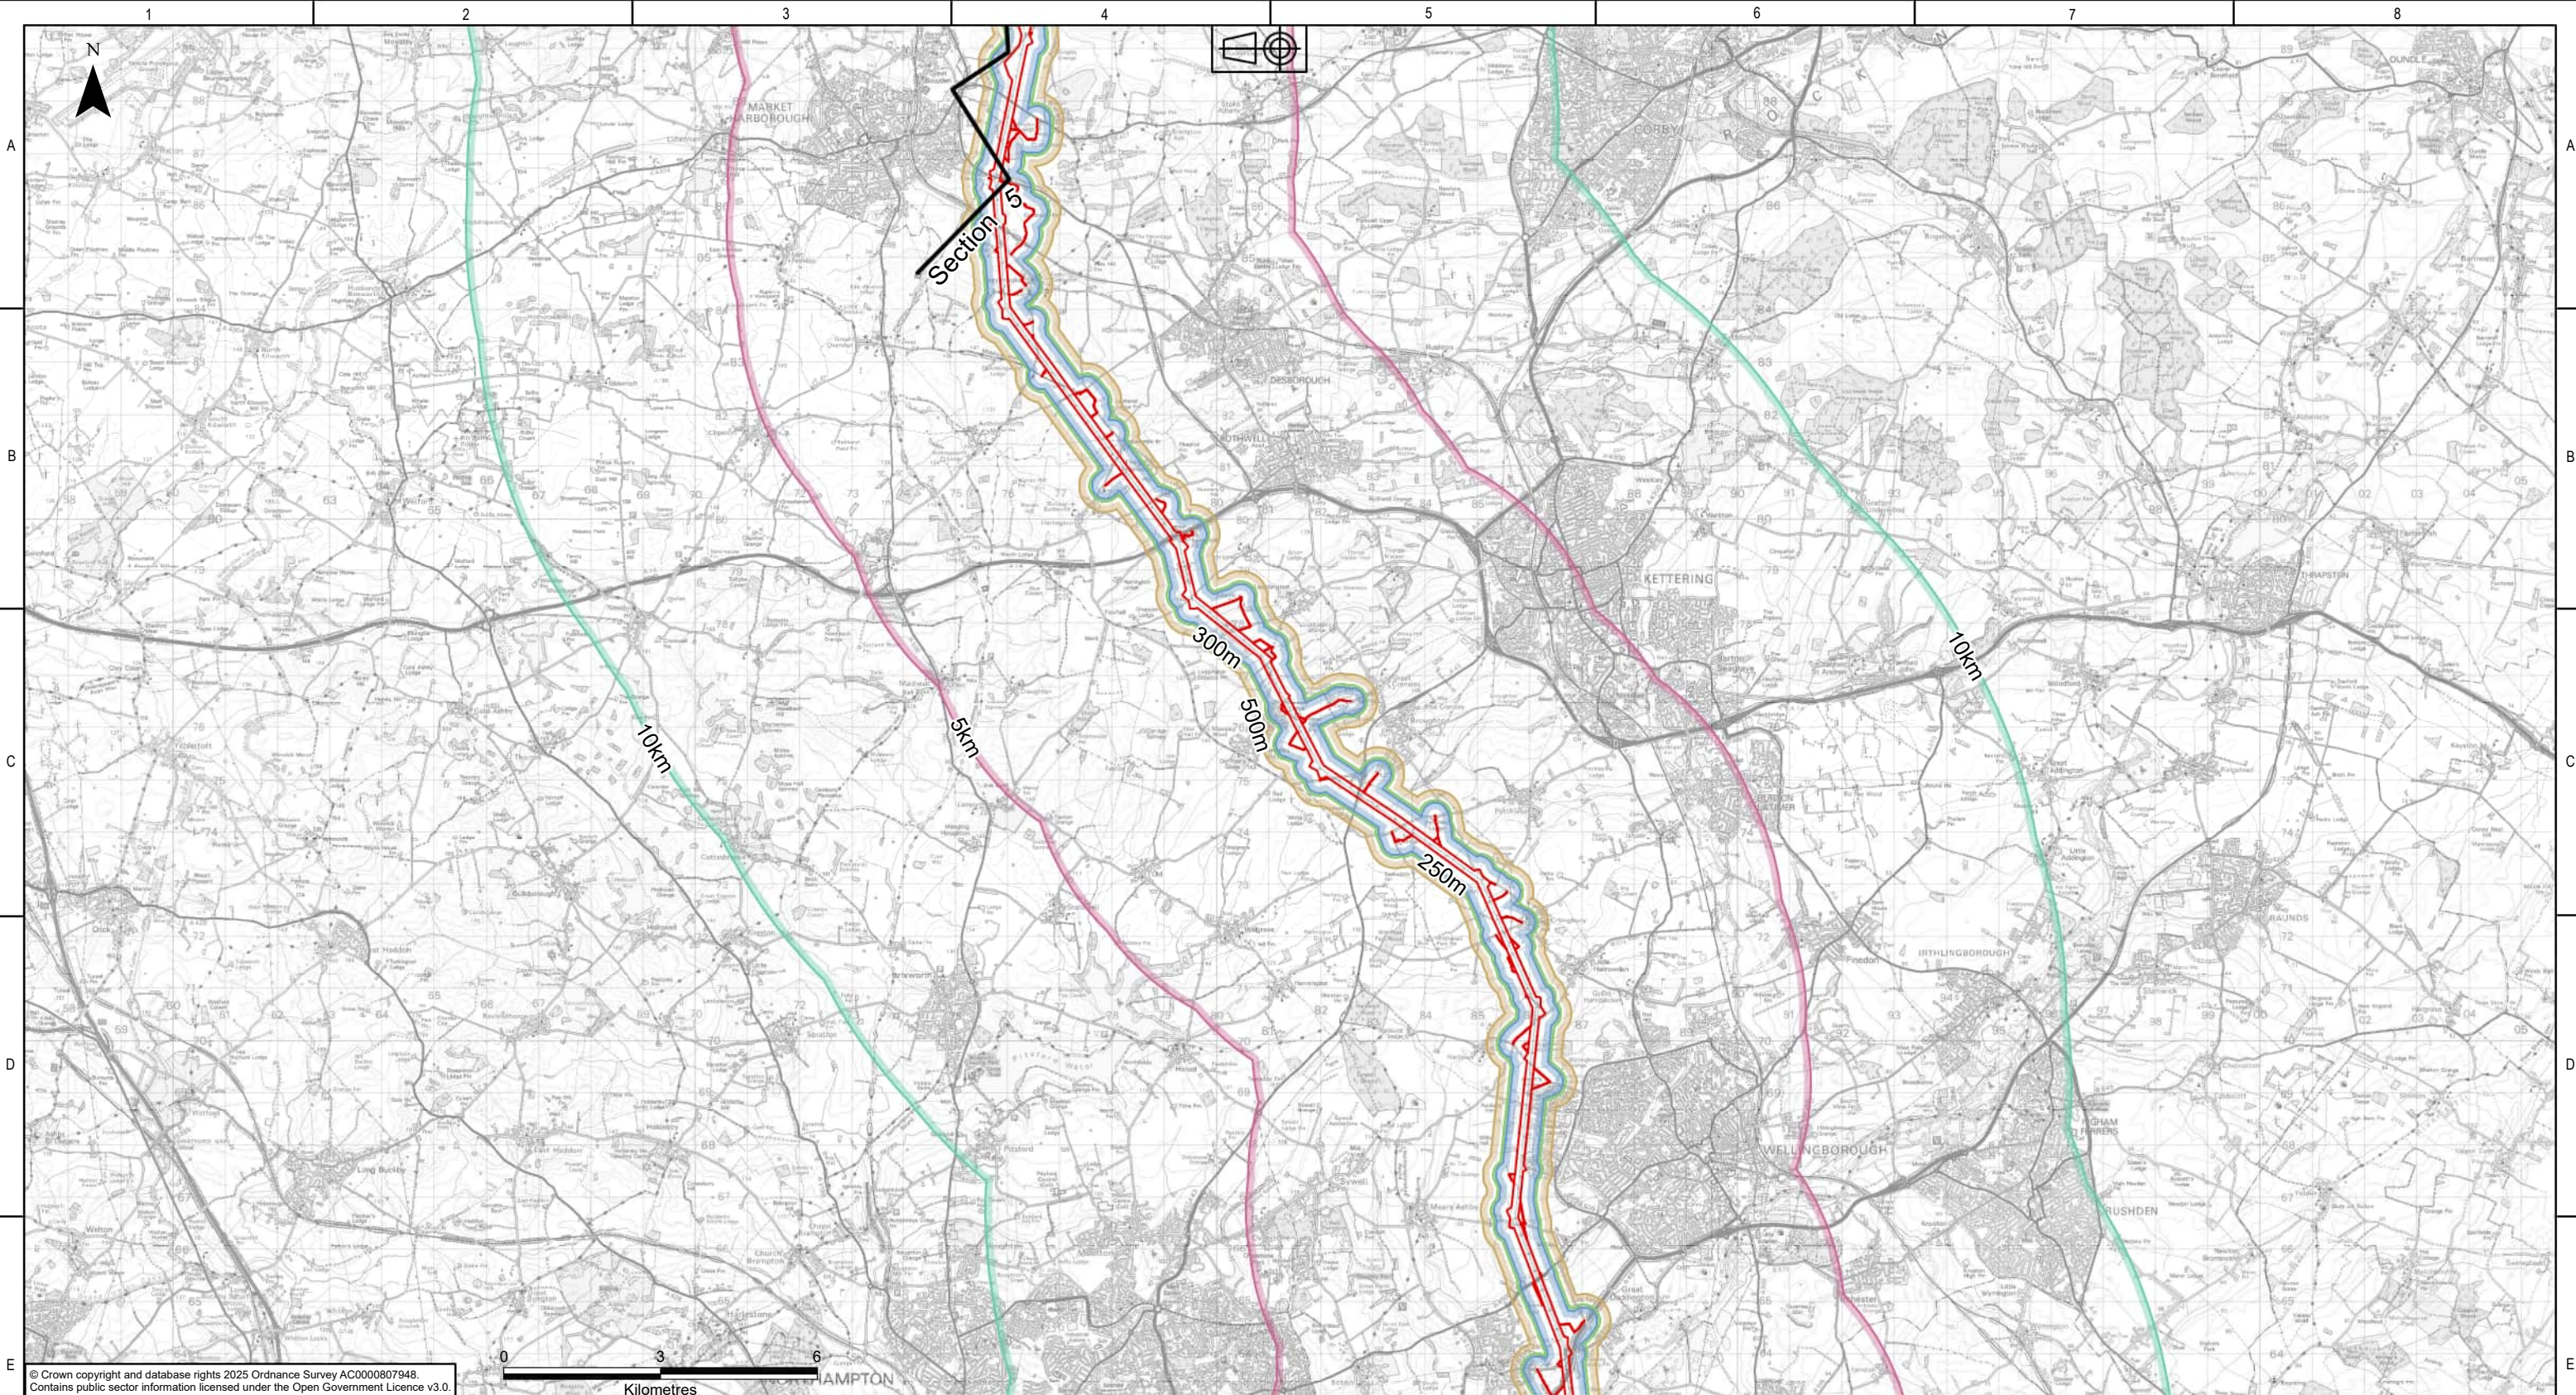

© Crown copyright and database rights 2025 Ordnance Survey AC0000807948.
Contains public sector information licensed under the Open Government Licence v3.0.

KEY PLAN

Legend

Sections

Zone of Influence (Zol) distance from draft Order Limits

Draft Order Limits - Agriculture and Soils

250m - Geology and land contamination, Air Quality

300m - Noise and Vibration

500m - Health and Wellbeing, Water Environment, Hydrogeology, Socioeconomics Recreation and Tourism - remaining relevant receptors

5km - Cultural Heritage, Socioeconomics, Recreation and Tourism - tourism, recreation, and aviation and defence infrastructure

10km - Ecology and Biodiversity

NATIONAL GRID INVESTMENT NUMBER: 100268

COPYRIGHT: NOT TO BE REPRODUCED WITHOUT THE WRITTEN PERMISSION OF NATIONAL GRID ELECTRICITY TRANSMISSION Plc.

P01	31/07/2026	First issue	AW	MRK	MRK	CS	
Rev.	Date	Comment	Drw by	Check	Rev by	Appr.	

nationalgrid

National Grid plc, Warwick Technology Park, Gallows Hill, Warwick, CV34 6DA

Drawn

A.WALSH

Checked

M.R.KEEN


Site

Weston Marsh to East Leicestershire

Title

Draft Environmental Statement:
Figure 19.1
Zones of Influence for Cumulative Effects Assessment

Purpose of issue	For Information	Status	S2
Contractor Drawing No.	WMEL-AAJ-ZZZZ-ZZZZZZ-DRW-ES-000059	Revision	P01
Customer Drawing No.	N/A	Issue	A
Reviewed	M.R.KEEN	Approved	C.STOCKS
Date	31/07/2026	Scale	1:120,000
		Size	A3

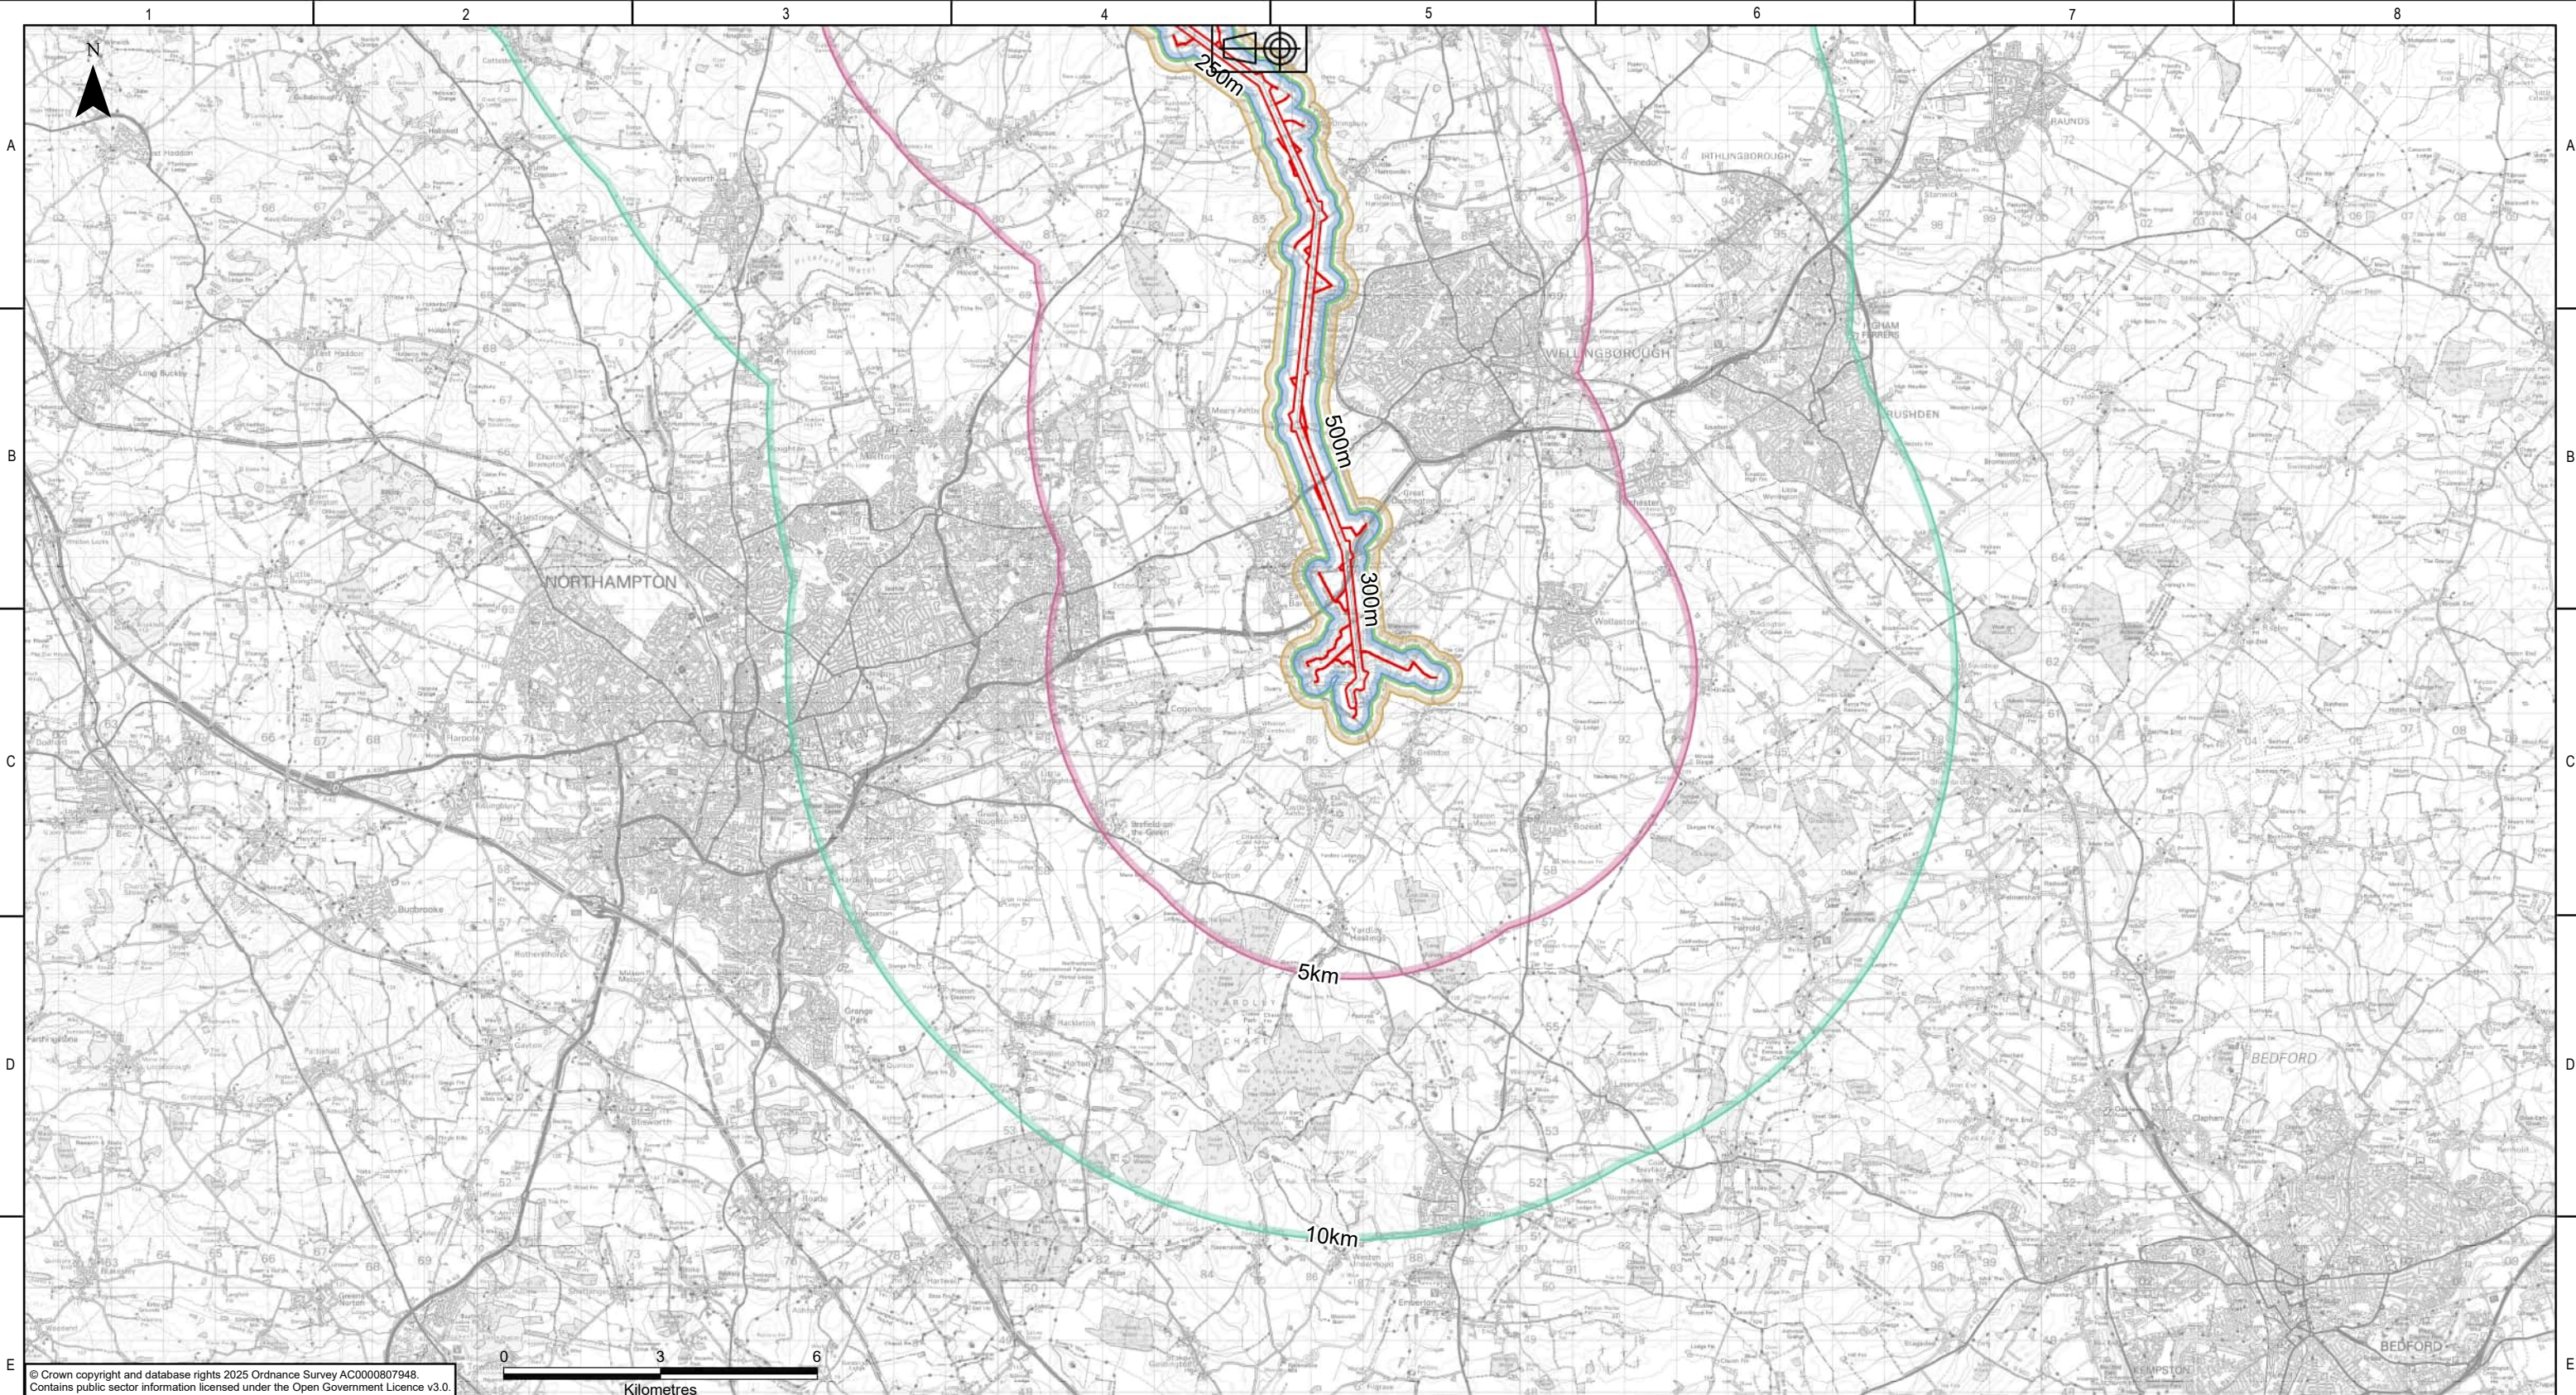

KEY PLAN

Legend

Zone of Influence (Zol) distance from draft Order Limits

Draft Order Limits - Agriculture and Soils

250m - Geology and land contamination, Air Quality

300m - Noise and Vibration

500m - Health and Wellbeing, Water Environment, Hydrogeology, Socioeconomics Recreation and Tourism - remaining relevant receptors

5km - Cultural Heritage, Socioeconomics, Recreation and Tourism - tourism, recreation, and aviation and defence infrastructure

10km - Ecology and Biodiversity

NATIONAL GRID INVESTMENT NUMBER: 100268

COPYRIGHT: NOT TO BE REPRODUCED WITHOUT THE WRITTEN PERMISSION OF NATIONAL GRID ELECTRICITY TRANSMISSION Plc.

P01	31/07/2026	First issue	AW	MRK	MRK	CS	
Rev.	Date	Comment	Drw by	Check	Rev by	Appr.	

National Grid plc, Warwick Technology Park, Gallows Hill, Warwick, CV34 6DA

Drawn

A.WALSH

Checked

M.R.KEEN


Site

Weston Marsh to East Leicestershire

Title

Draft Environmental Statement:
Figure 19.1
Zones of Influence for Cumulative Effects Assessment

Purpose of issue	For Information	Status	S2
Contractor Drawing No.	WMEL-AAJ-ZZZZ-ZZZZZZ-DRW-ES-000059	Revision	P01
Customer Drawing No.	N/A	Sheet 6 of 6	Issue A
Reviewed	M.R.KEEN	Approved	C.STOCKS
Date	31/07/2026	Scale	1:120,000
		Size	A3

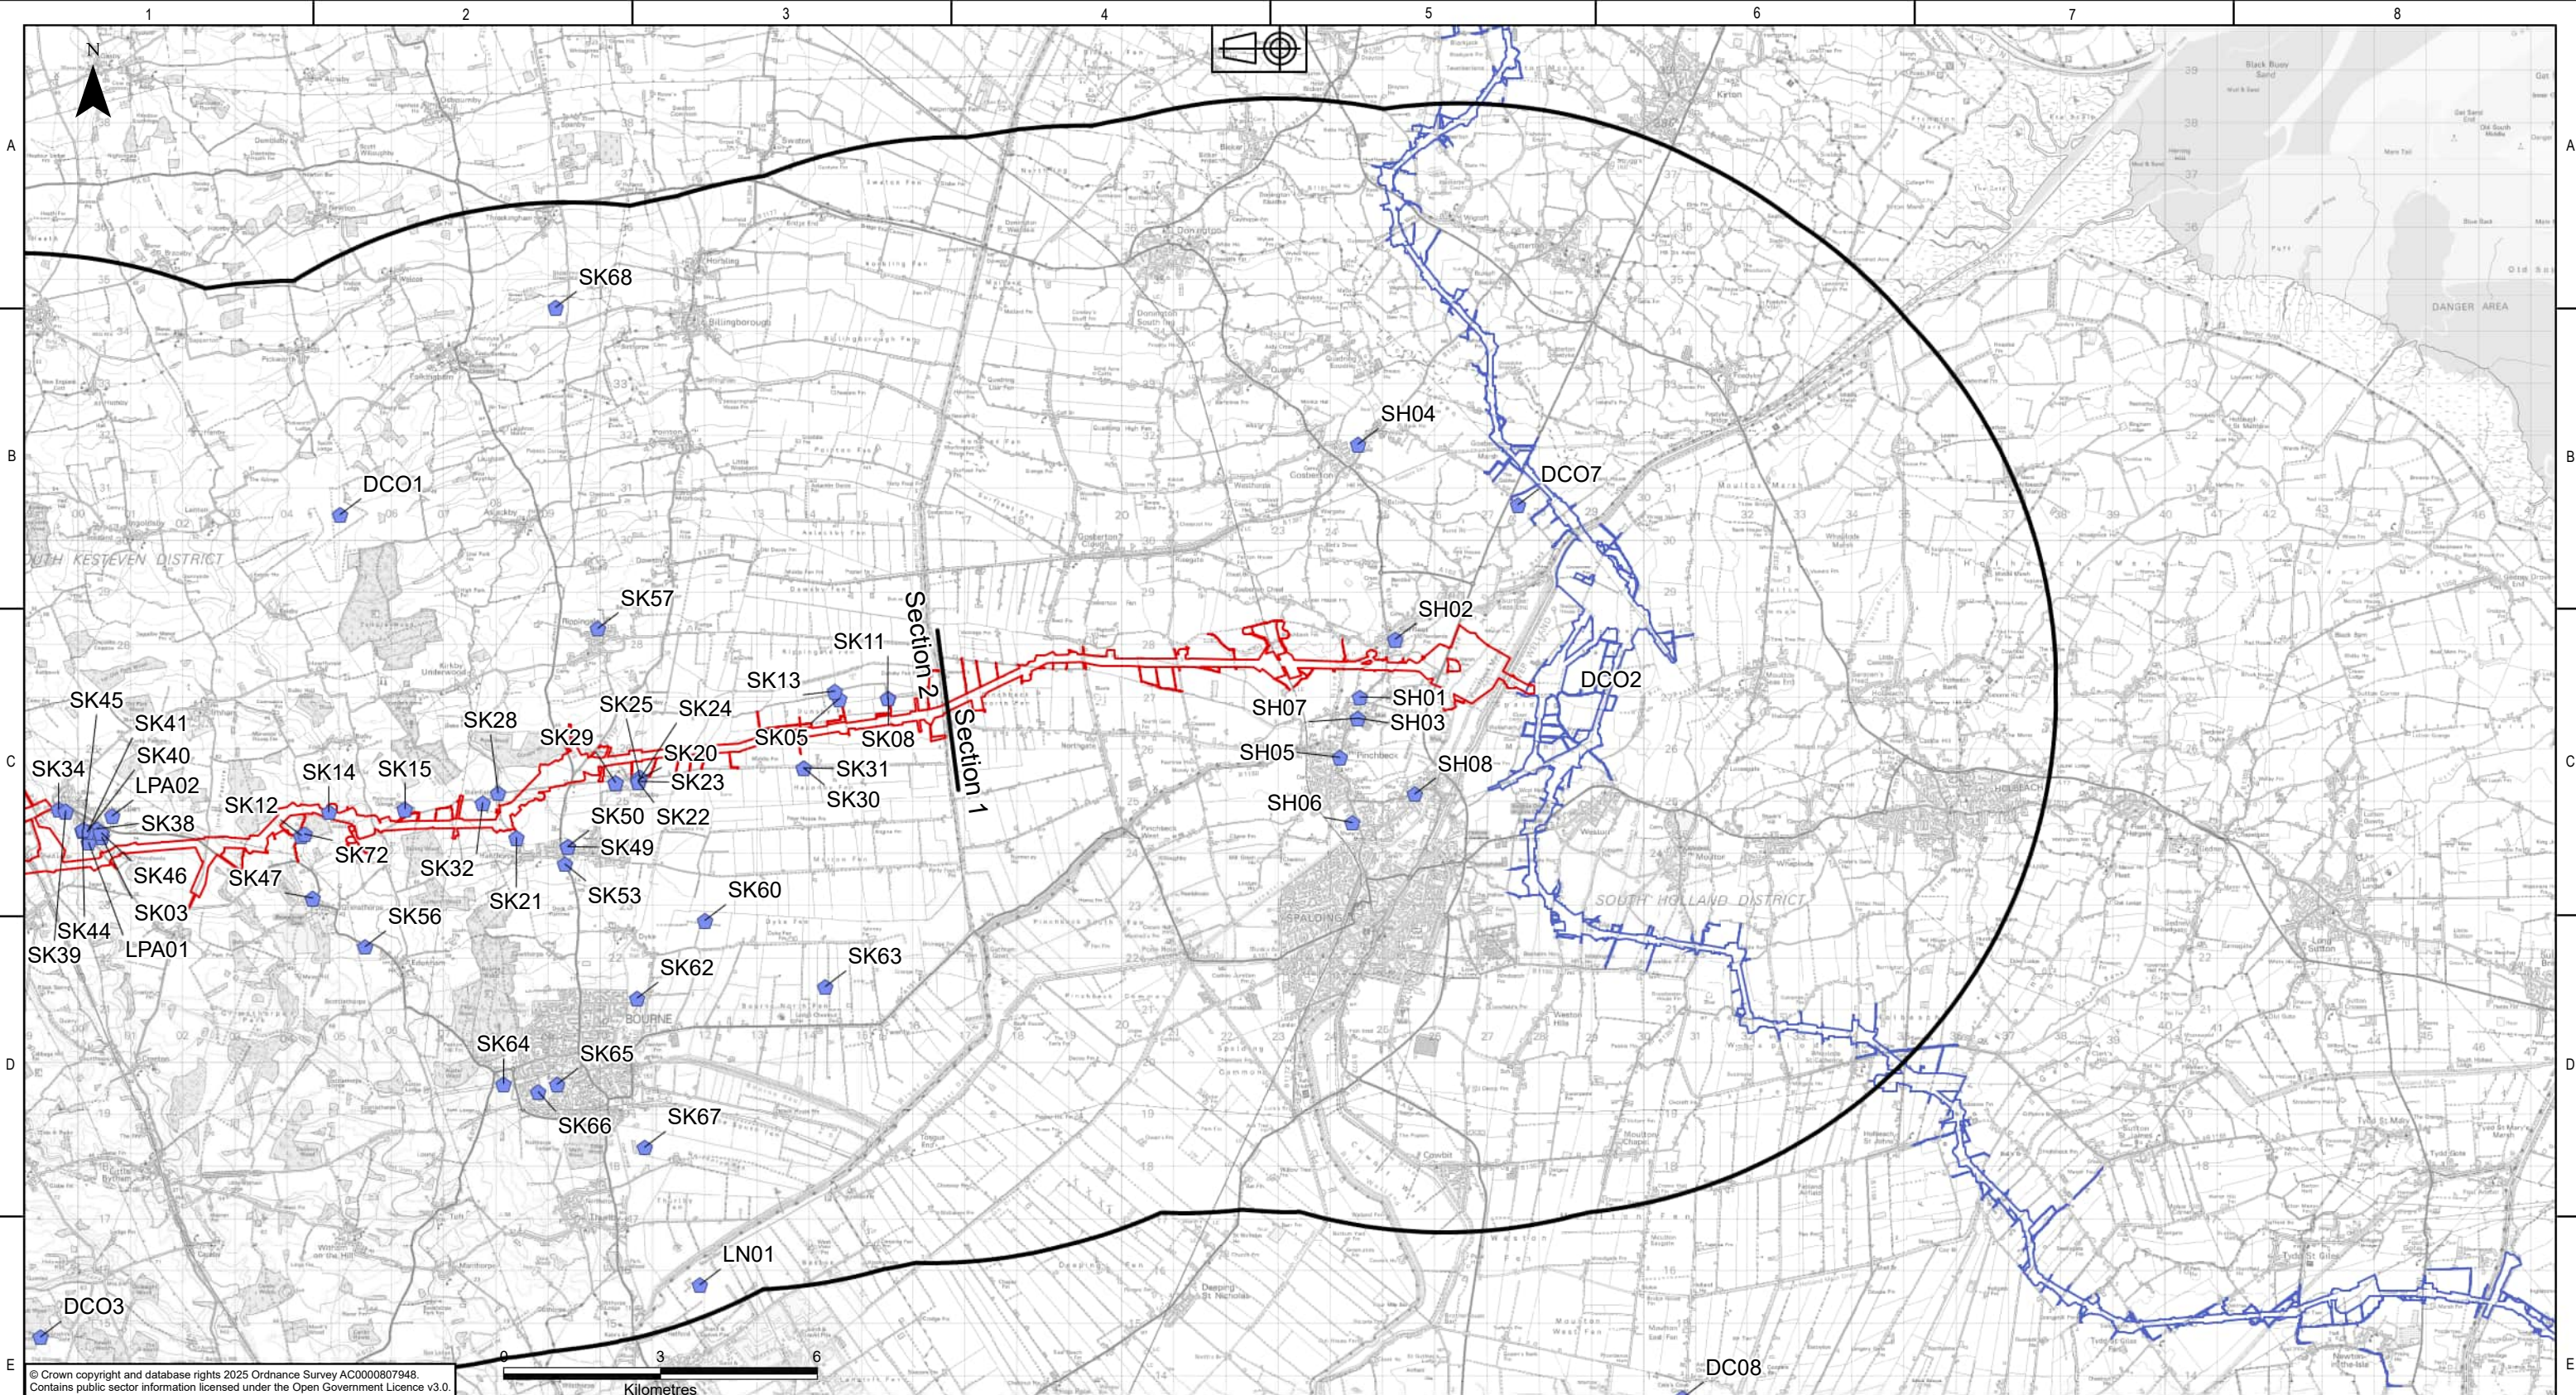

© Crown copyright and database rights 2025 Ordnance Survey AC0000807948.
Contains public sector information licensed under the Open Government Licence v3.0.

KEY PLAN

Legend

- Draft Order Limits
- Sections
- Draft Order Limits - 10km Buffer
- Cumulative Effects Assessment
- Long List Development
- Grimsby to Walpole DCO (DCO2)

NATIONAL GRID INVESTMENT NUMBER: 100268

COPYRIGHT: NOT TO BE REPRODUCED WITHOUT THE WRITTEN PERMISSION OF NATIONAL GRID ELECTRICITY TRANSMISSION Plc.

P01	31/07/2026	First issue	AW	MRK	MRK	CS	
Rev.	Date	Comment	Drw by	Check	Rev by	Appr.	

National Grid plc, Warwick Technology Park,
Gallows Hill, Warwick, CV34 6DA

Drawn

A.WALSH

Checked

M.R.KEEN

Site

Weston Marsh to East Leicestershire

Title

Draft Environmental Statement:
Figure 19.2
Preliminary Long List of Other Developments

Purpose of issue

For Information

Status

S2

Contractor Drawing No.

WMEL-AAJ-ZZZZ-ZZZZZZ-DRW-ES-000060

Revision

P01

Customer Drawing No.

N/A

Sheet 1 of 6

Issue

A

Reviewed

M.R.KEEN

Approved

C.STOCKS

Date


31/07/2026

Scale


1:120,000

Size

A3

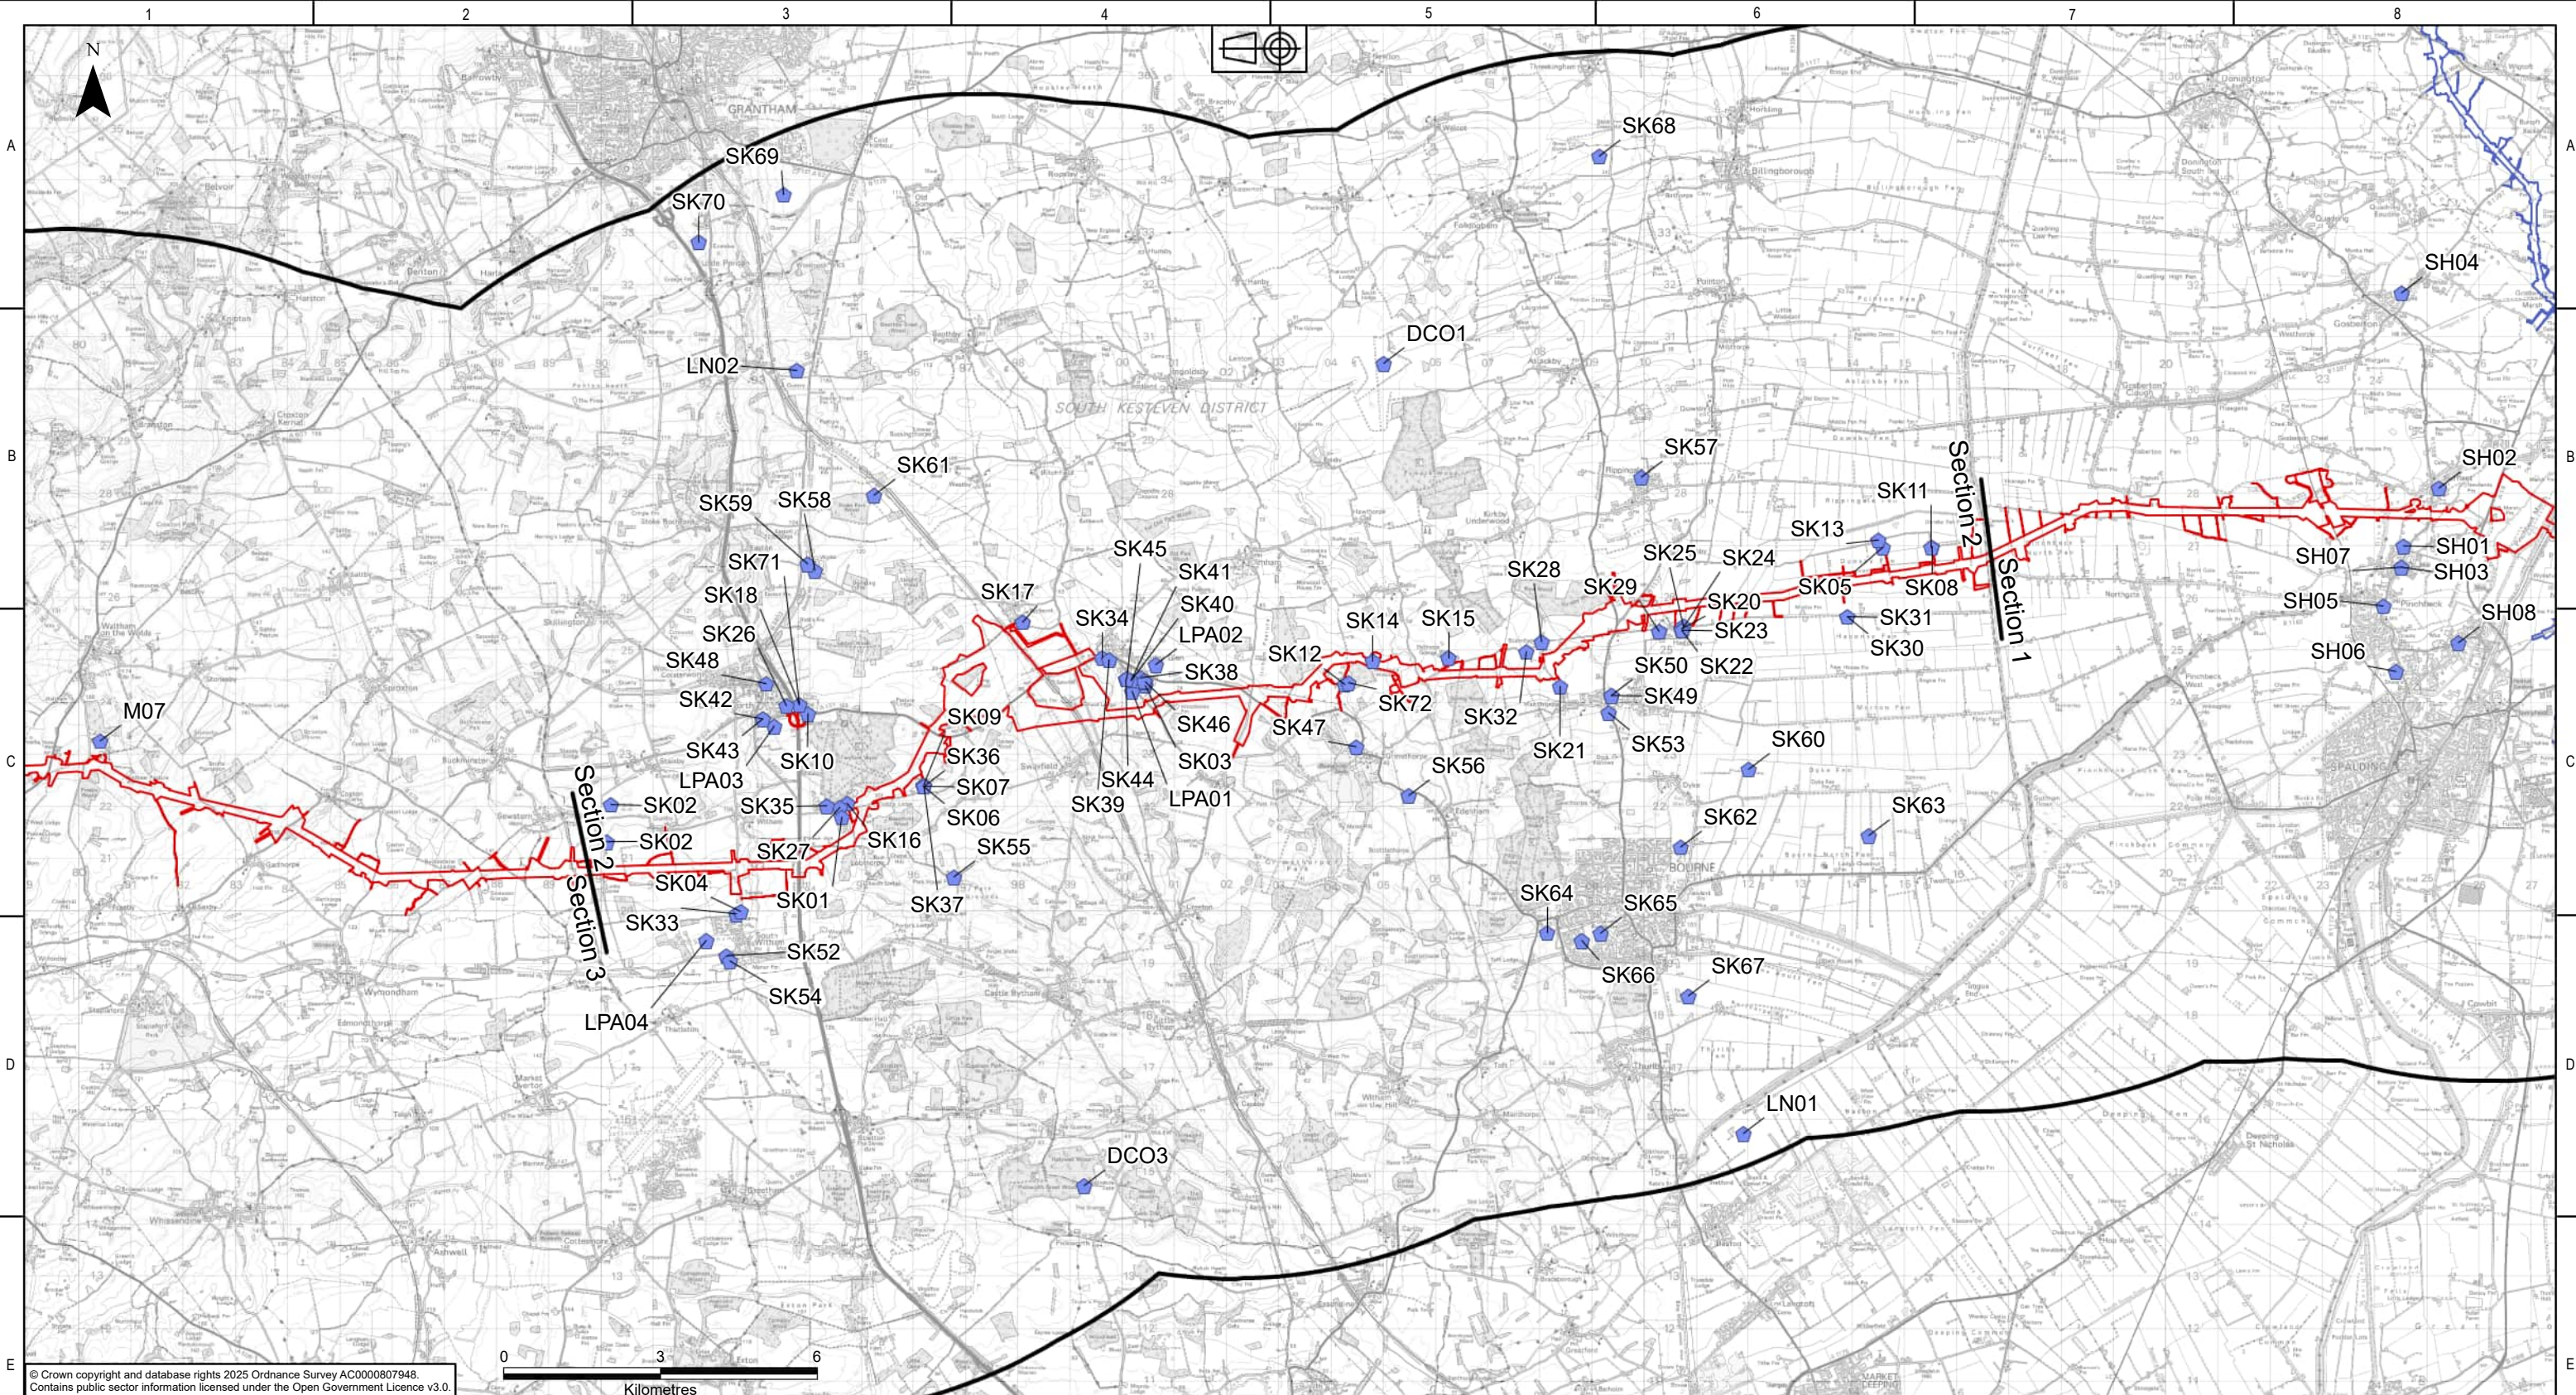

© Crown copyright and database rights 2025 Ordnance Survey AC0000807948.
Contains public sector information licensed under the Open Government Licence v3.0.

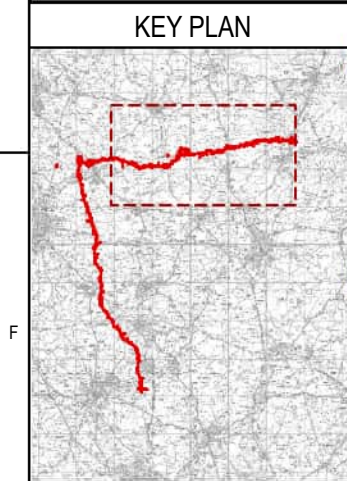

- Legend**
- Draft Order Limits
 - Sections
 - Draft Order Limits - 10km Buffer
 - Cumulative Effects Assessment**
 - Long List Development
 - Grimsby to Walpole DCO (DCO2)

NATIONAL GRID INVESTMENT NUMBER: 100268					
COPYRIGHT: NOT TO BE REPRODUCED WITHOUT THE WRITTEN PERMISSION OF NATIONAL GRID ELECTRICITY TRANSMISSION Plc.					
P01	31/07/2026	First issue	AW	MRK	MRK CS
Rev.	Date	Comment	Drw by	Check	Rev by Appr.





National Grid plc, Warwick Technology Park,
Gallows Hill, Warwick, CV34 6DA


Drawn
A.WALSH

Checked
M.R.KEEN

Site Weston Marsh to East Leicestershire				
Title Draft Environmental Statement: Figure 19.2 Preliminary Long List of Other Developments				
Purpose of issue For Information			Status S2	
Contractor Drawing No. WMEL-AAJ-ZZZZ-ZZZZZZ-DRW-ES-000060			Revision P01	
Customer Drawing No. N/A			Sheet 2 of 6	Issue A
Reviewed M.R.KEEN	Approved C.STOCKS	Date 31/07/2026	Scale 1:120,000	Size A3

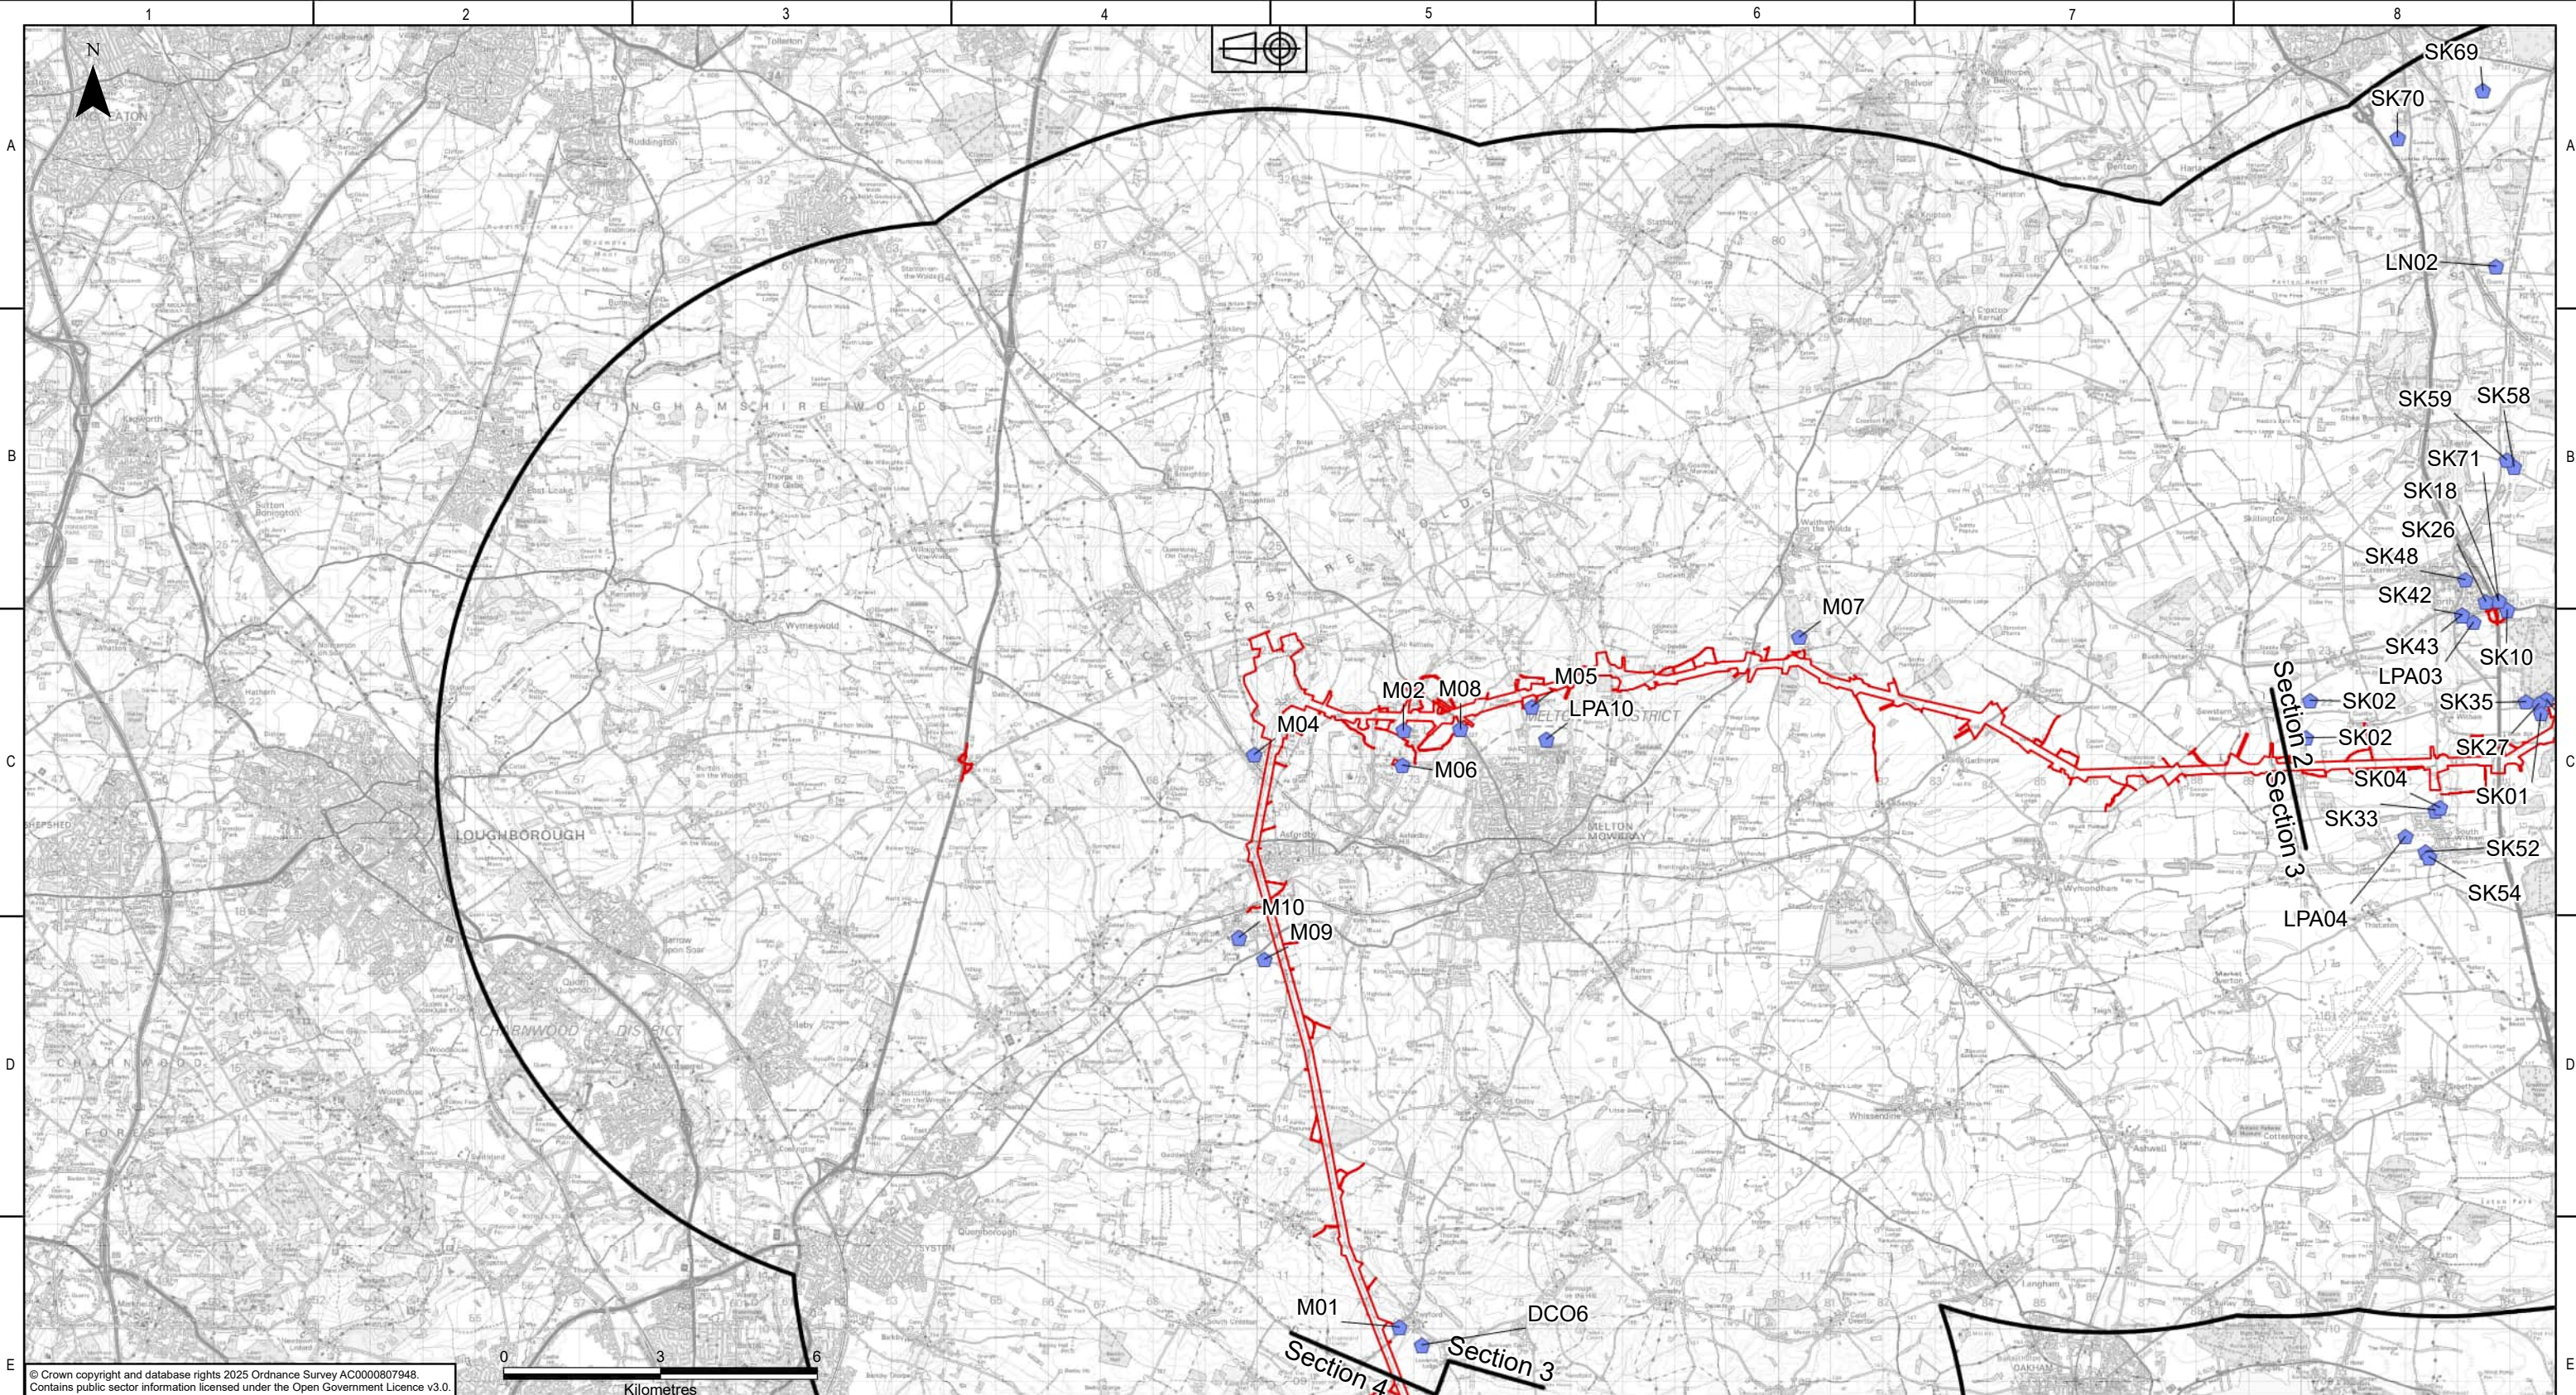

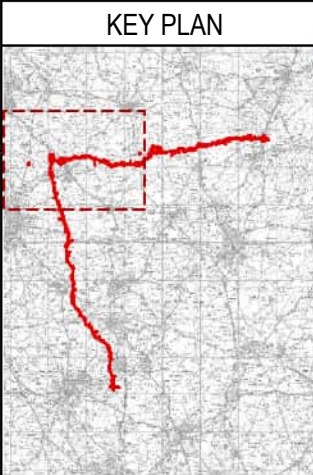KEY PLAN 		Legend Draft Order Limits Sections Draft Order Limits - 10km Buffer Cumulative Effects Assessment Long List Development						NATIONAL GRID INVESTMENT NUMBER: 100268 COPYRIGHT: NOT TO BE REPRODUCED WITHOUT THE WRITTEN PERMISSION OF NATIONAL GRID ELECTRICITY TRANSMISSION Plc.						 National Grid plc, Warwick Technology Park, Gallows Hill, Warwick, CV34 6DA		Site Weston Marsh to East Leicestershire			
								Title Draft Environmental Statement: Figure 19.2 Preliminary Long List of Other Developments											
								Purpose of issue For Information		Status S2									
								Contractor Drawing No. WMEL-AAJ-ZZZZ-ZZZZZZ-DRW-ES-000060		Revision P01									
								Customer Drawing No. N/A		Sheet 3 of 6 Issue A									
								Reviewed M.R.KEEN		Approved C.STOCKS		Date 31/07/2026				Scale 1:120,000		Size A3	
								Drawn A.WALSH		Checked M.R.KEEN									

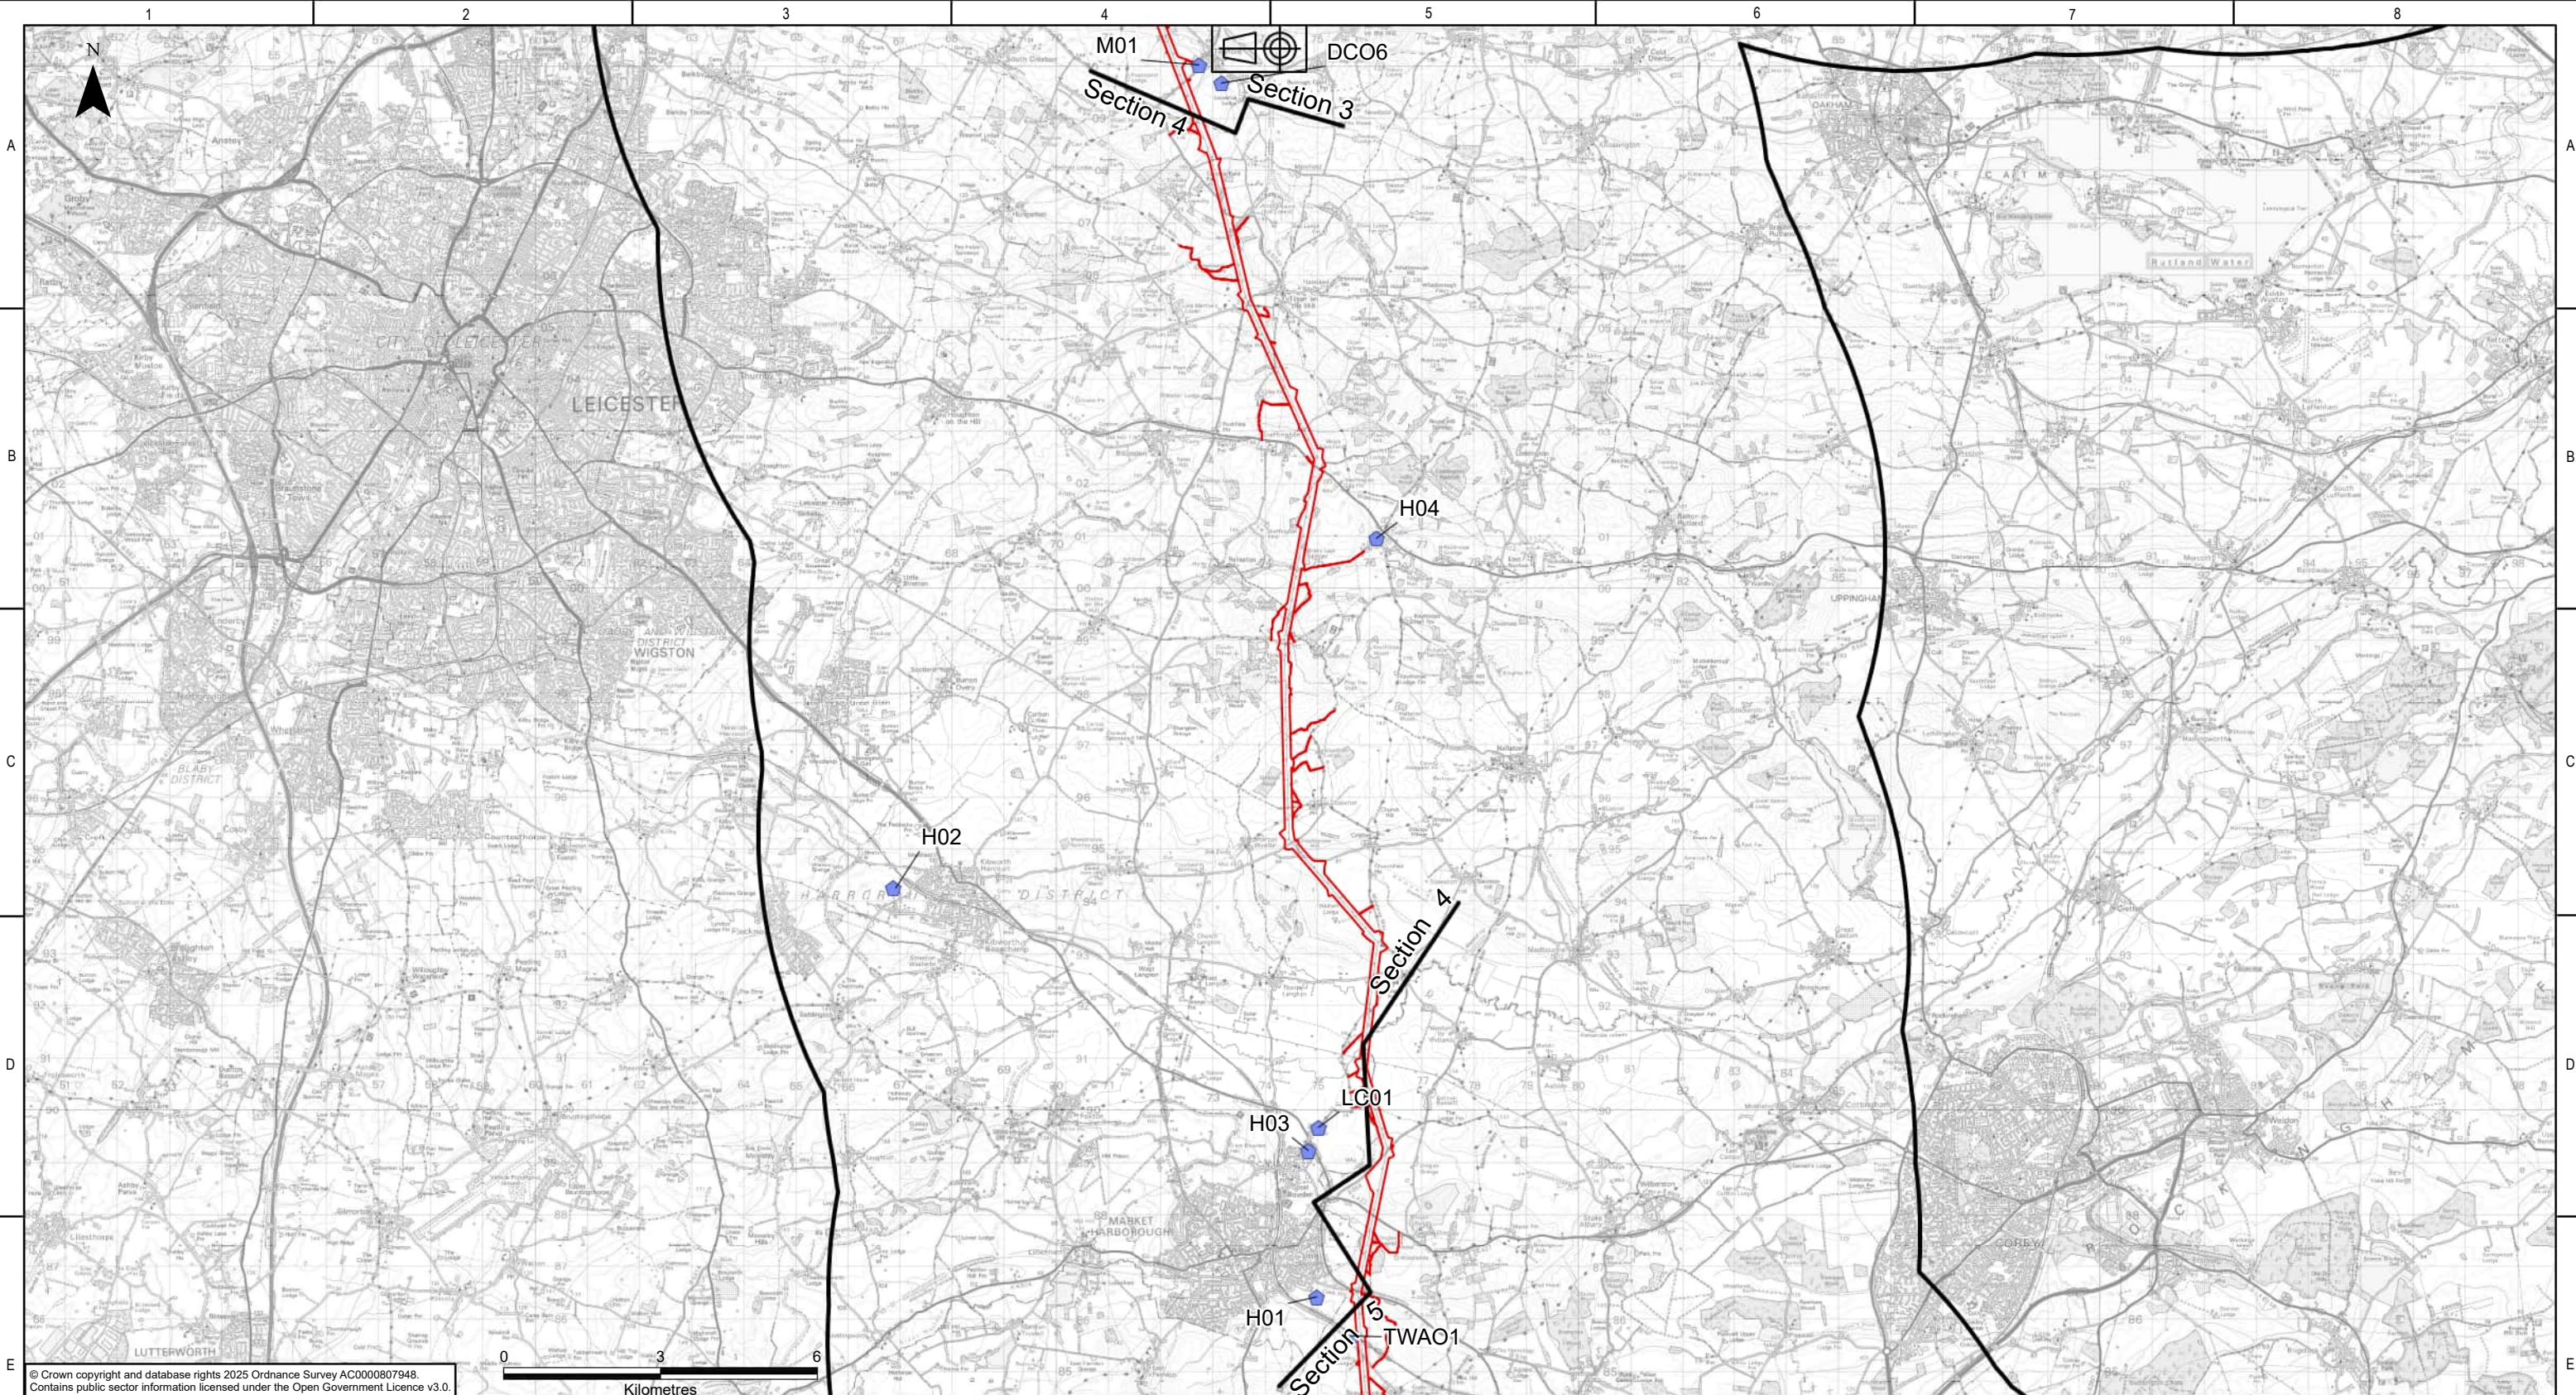

© Crown copyright and database rights 2025 Ordnance Survey AC0000807948.
Contains public sector information licensed under the Open Government Licence v3.0.

KEY PLAN

Legend

Draft Order Limits

Sections

Draft Order Limits - 10km Buffer

Cumulative Effects Assessment

Long List Development

NATIONAL GRID INVESTMENT NUMBER: 100268

COPYRIGHT: NOT TO BE REPRODUCED WITHOUT THE WRITTEN PERMISSION OF NATIONAL GRID ELECTRICITY TRANSMISSION Plc.

P01	31/07/2026	First issue		AW	MRK	MRK	CS
Rev.	Date	Comment		Drw by	Check	Rev by	Appr.

Drawn

A.WALSH

Checked

M.R.KEEN

nationalgrid

National Grid plc, Warwick Technology Park,
Gallows Hill, Warwick, CV34 6DA


Site

Weston Marsh to East Leicestershire

Title

Draft Environmental Statement:
Figure 19.2
Preliminary Long List of Other Developments

Purpose of issue	Status			
For Information	S2			
Contractor Drawing No.	Revision			
WMEL-AAJ-ZZZZ-ZZZZZZ-DRW-ES-000060	P01			
Customer Drawing No.	Issue			
N/A	A			
Reviewed	Approved	Date	Scale	Size
M.R.KEEN	C.STOCKS	31/07/2026	1:120,000	A3

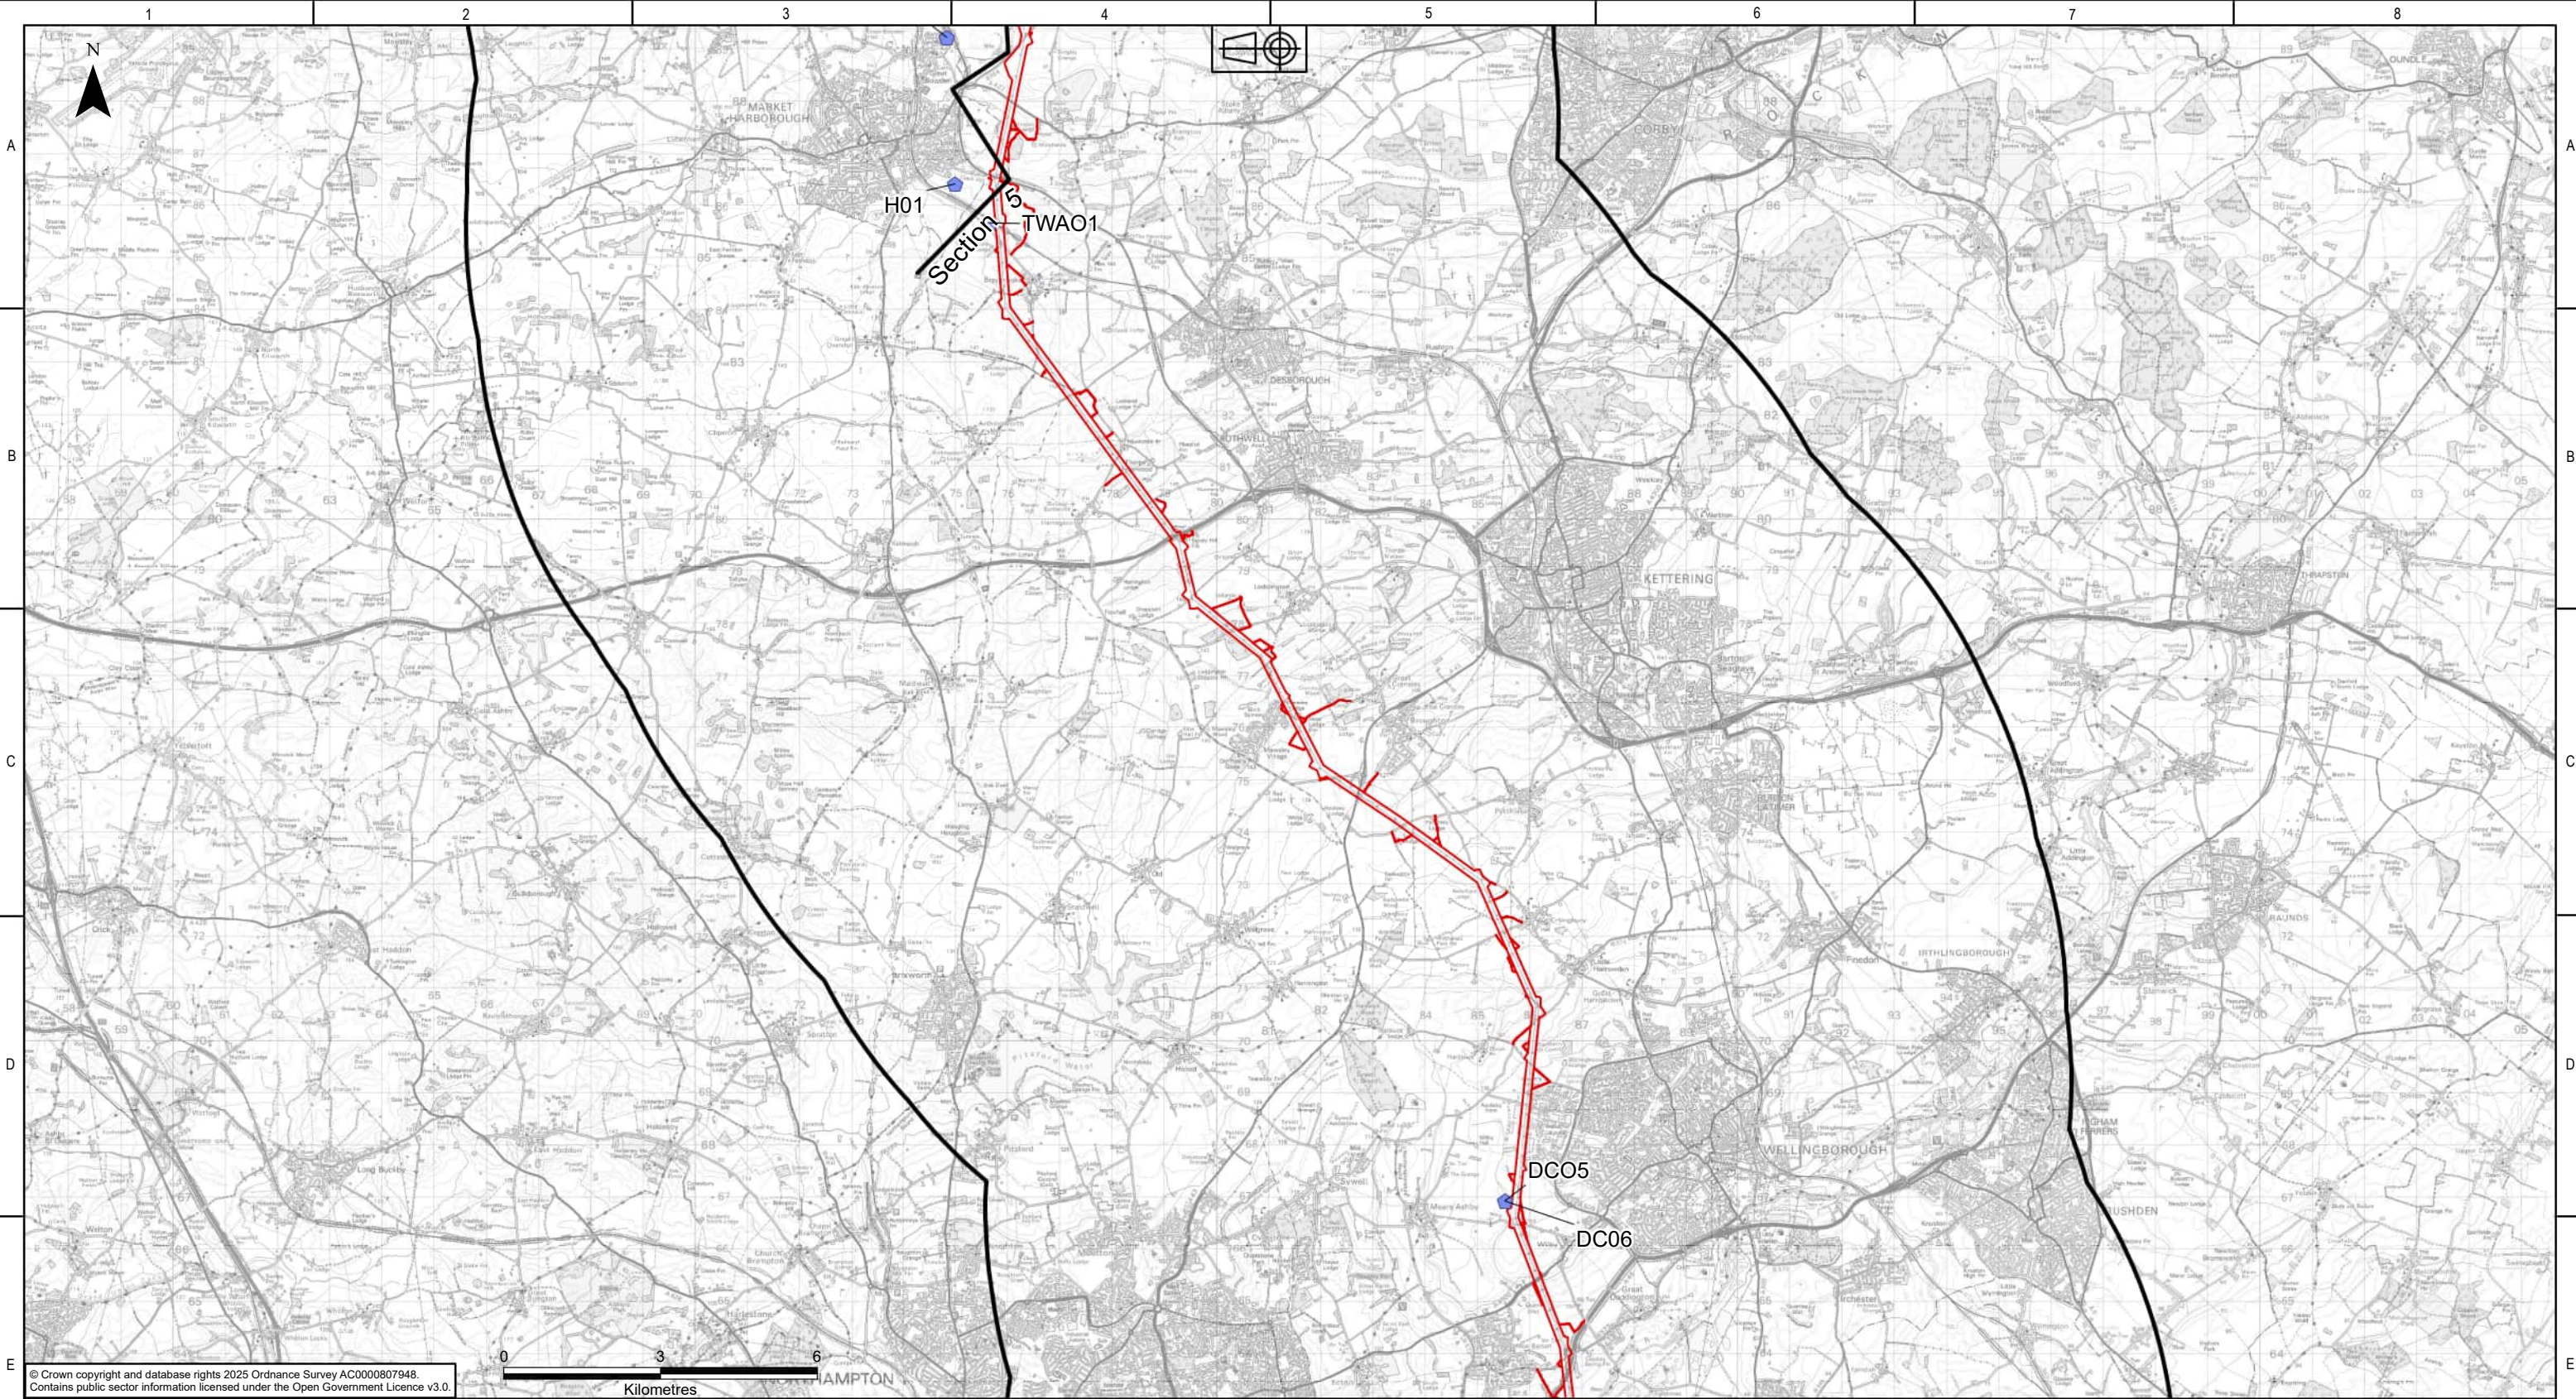

© Crown copyright and database rights 2025 Ordnance Survey AC0000807948.
Contains public sector information licensed under the Open Government Licence v3.0.

KEY PLAN

Legend

Draft Order Limits

Sections

Draft Order Limits - 10km Buffer

Cumulative Effects Assessment

Long List Development

NATIONAL GRID INVESTMENT NUMBER: 100268

COPYRIGHT: NOT TO BE REPRODUCED WITHOUT THE WRITTEN PERMISSION OF NATIONAL GRID ELECTRICITY TRANSMISSION Plc.

P01	31/07/2026	First issue	AW	MRK	MRK	CS	
Rev.	Date	Comment	Drw by	Check	Rev by	Appr.	

nationalgrid

National Grid plc, Warwick Technology Park,
Gallows Hill, Warwick, CV34 6DA

Drawn

A.WALSH

Checked

M.R.KEEN


Site

Weston Marsh to East Leicestershire

Title

Draft Environmental Statement:
Figure 19.2
Preliminary Long List of Other Developments

Purpose of issue	For Information	Status	S2
Contractor Drawing No.	WMEL-AAJ-ZZZZ-ZZZZZZ-DRW-ES-000060	Revision	P01
Customer Drawing No.	N/A	Issue	A
Reviewed	M.R.KEEN	Approved	C.STOCKS
Date	31/07/2026	Scale	1:120,000
		Size	A3

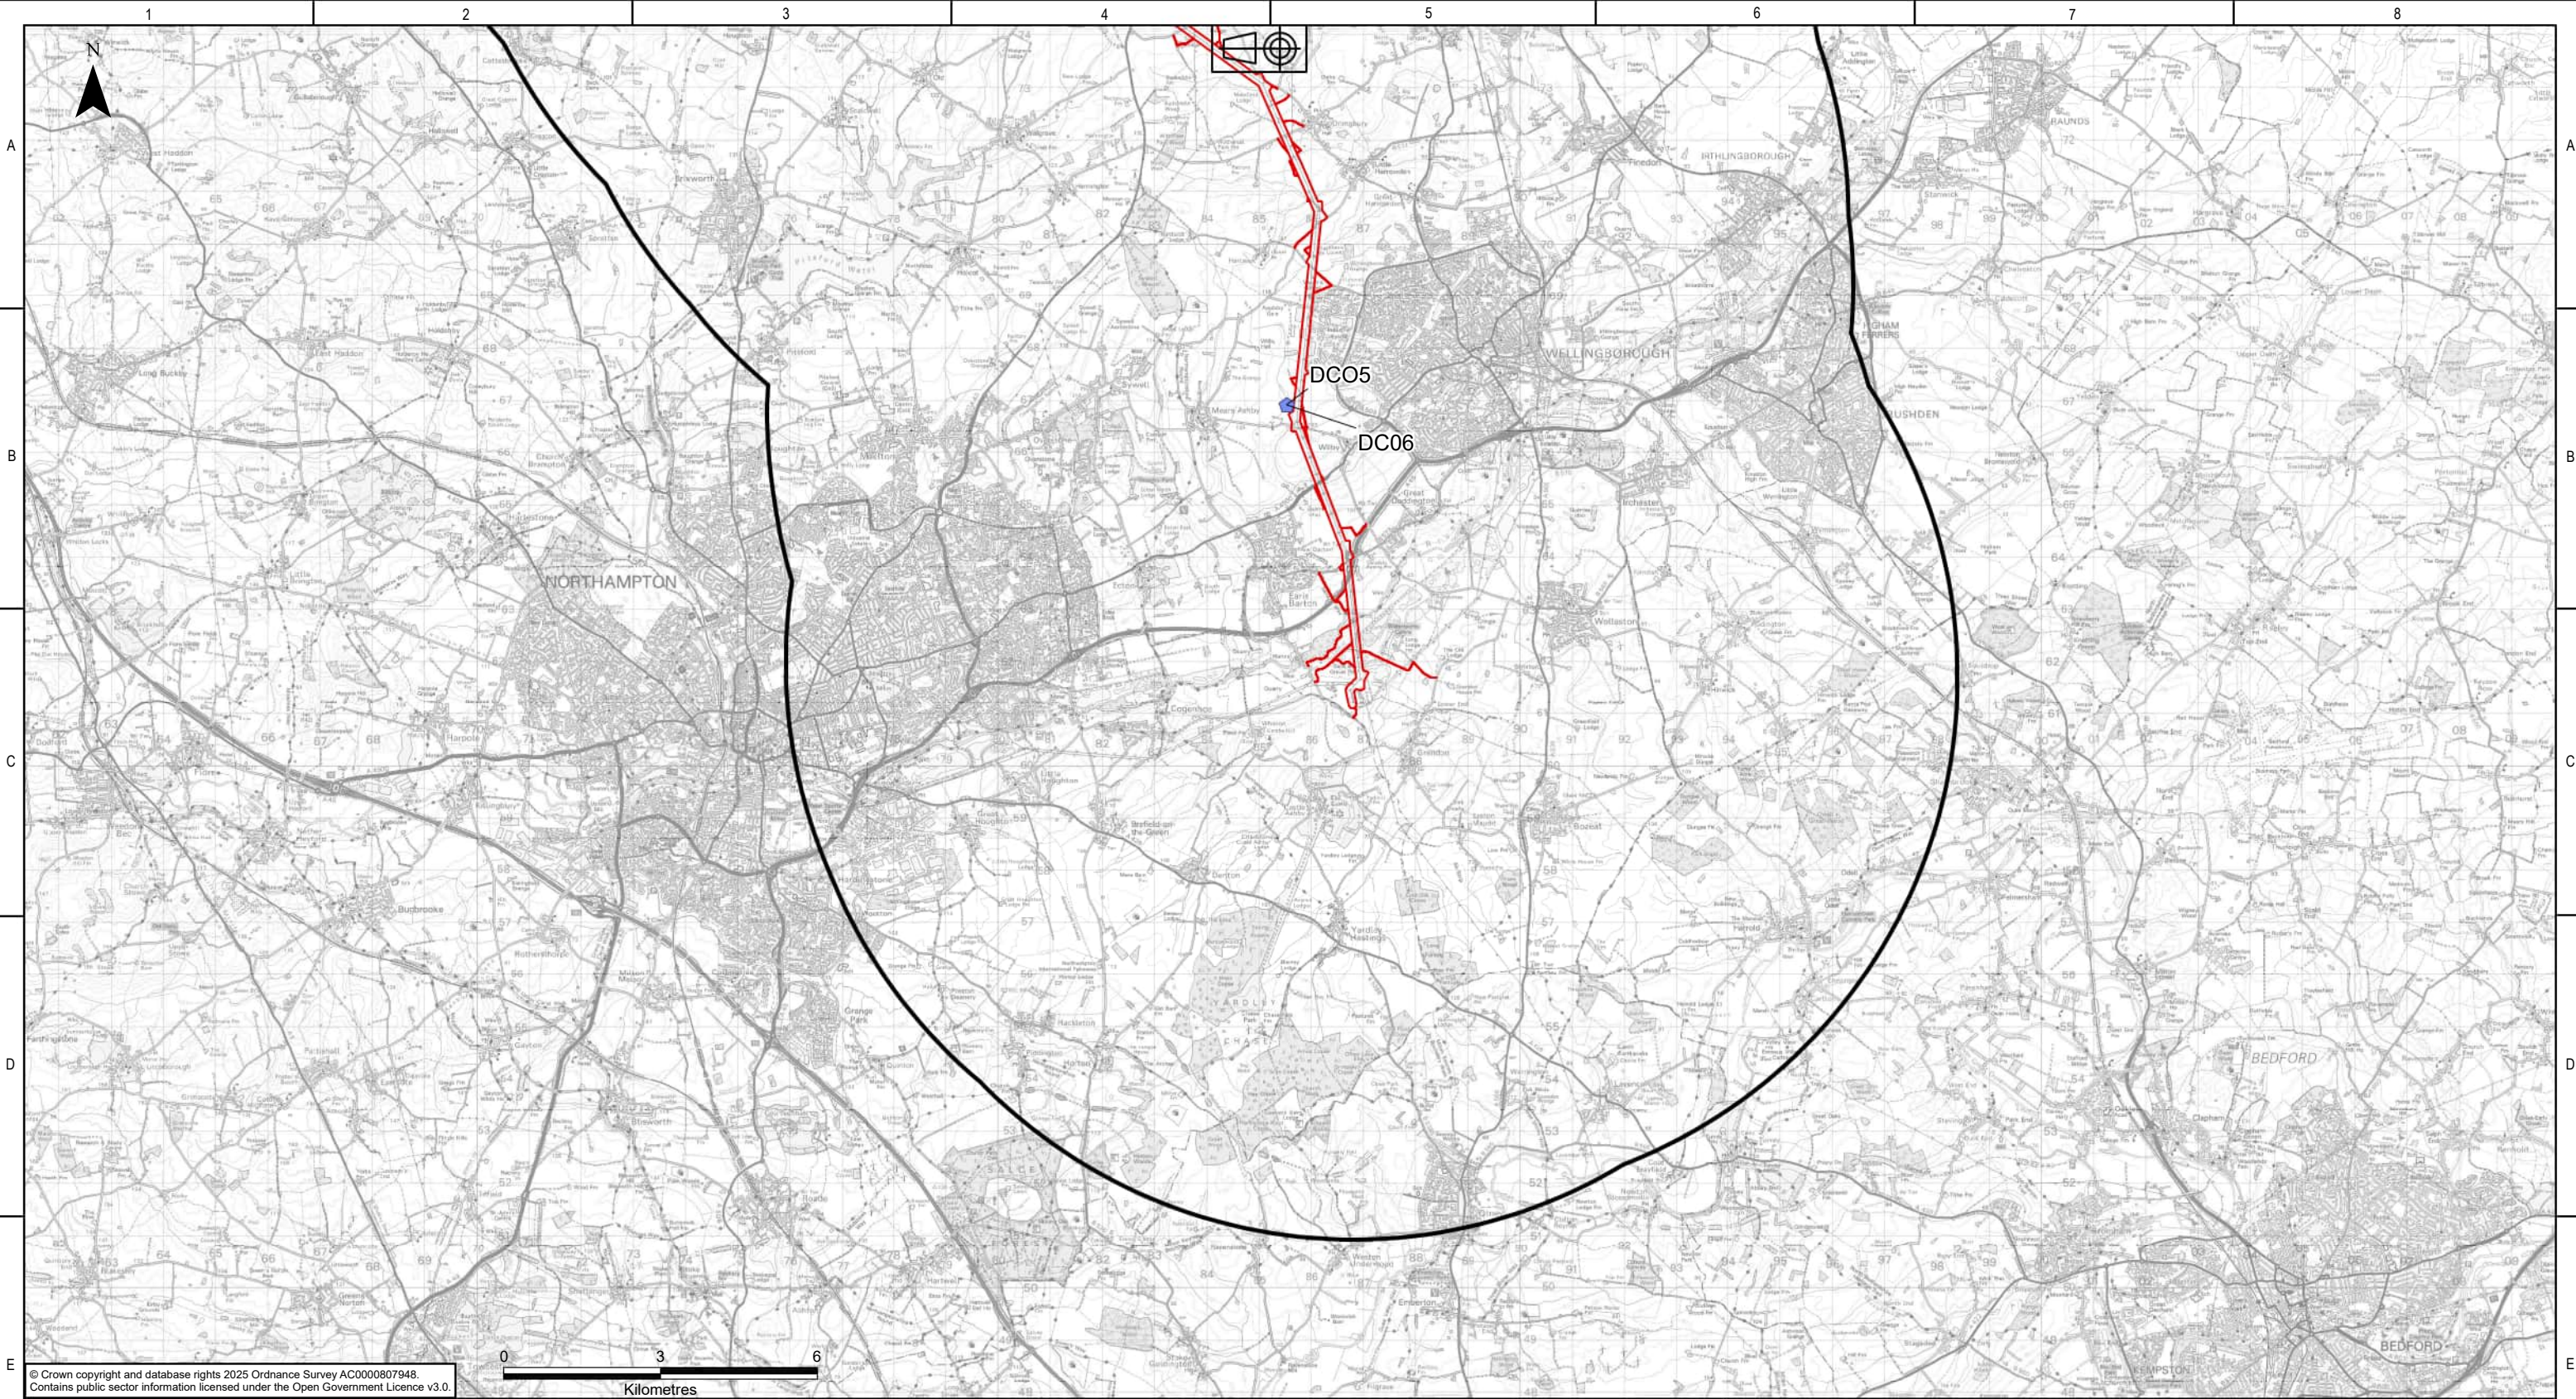

KEY PLAN

Legend

Draft Order Limits

Draft Order Limits - 10km Buffer

Cumulative Effects Assessment

Long List Development

NATIONAL GRID INVESTMENT NUMBER: 100268

COPYRIGHT: NOT TO BE REPRODUCED WITHOUT THE WRITTEN PERMISSION OF NATIONAL GRID ELECTRICITY TRANSMISSION Plc.

P01	31/07/2026	First issue	AW	MRK	MRK	CS	
Rev.	Date	Comment	Drw by	Check	Rev by	Appr.	

National Grid plc, Warwick Technology Park,
Gallows Hill, Warwick, CV34 6DA

Drawn

A.WALSH

Checked

M.R.KEEN


Site

Weston Marsh to East Leicestershire

Title

Draft Environmental Statement:
Figure 19.2
Preliminary Long List of Other Developments

Purpose of issue	Status			
For Information	S2			
Contractor Drawing No.	Revision			
WMEL-AAJ-ZZZZ-ZZZZZZ-DRW-ES-000060	P01			
Customer Drawing No.	Issue			
N/A	A			
Reviewed	Approved	Date	Scale	Size
M.R.KEEN	C.STOCKS	31/07/2026	1:120,000	A3

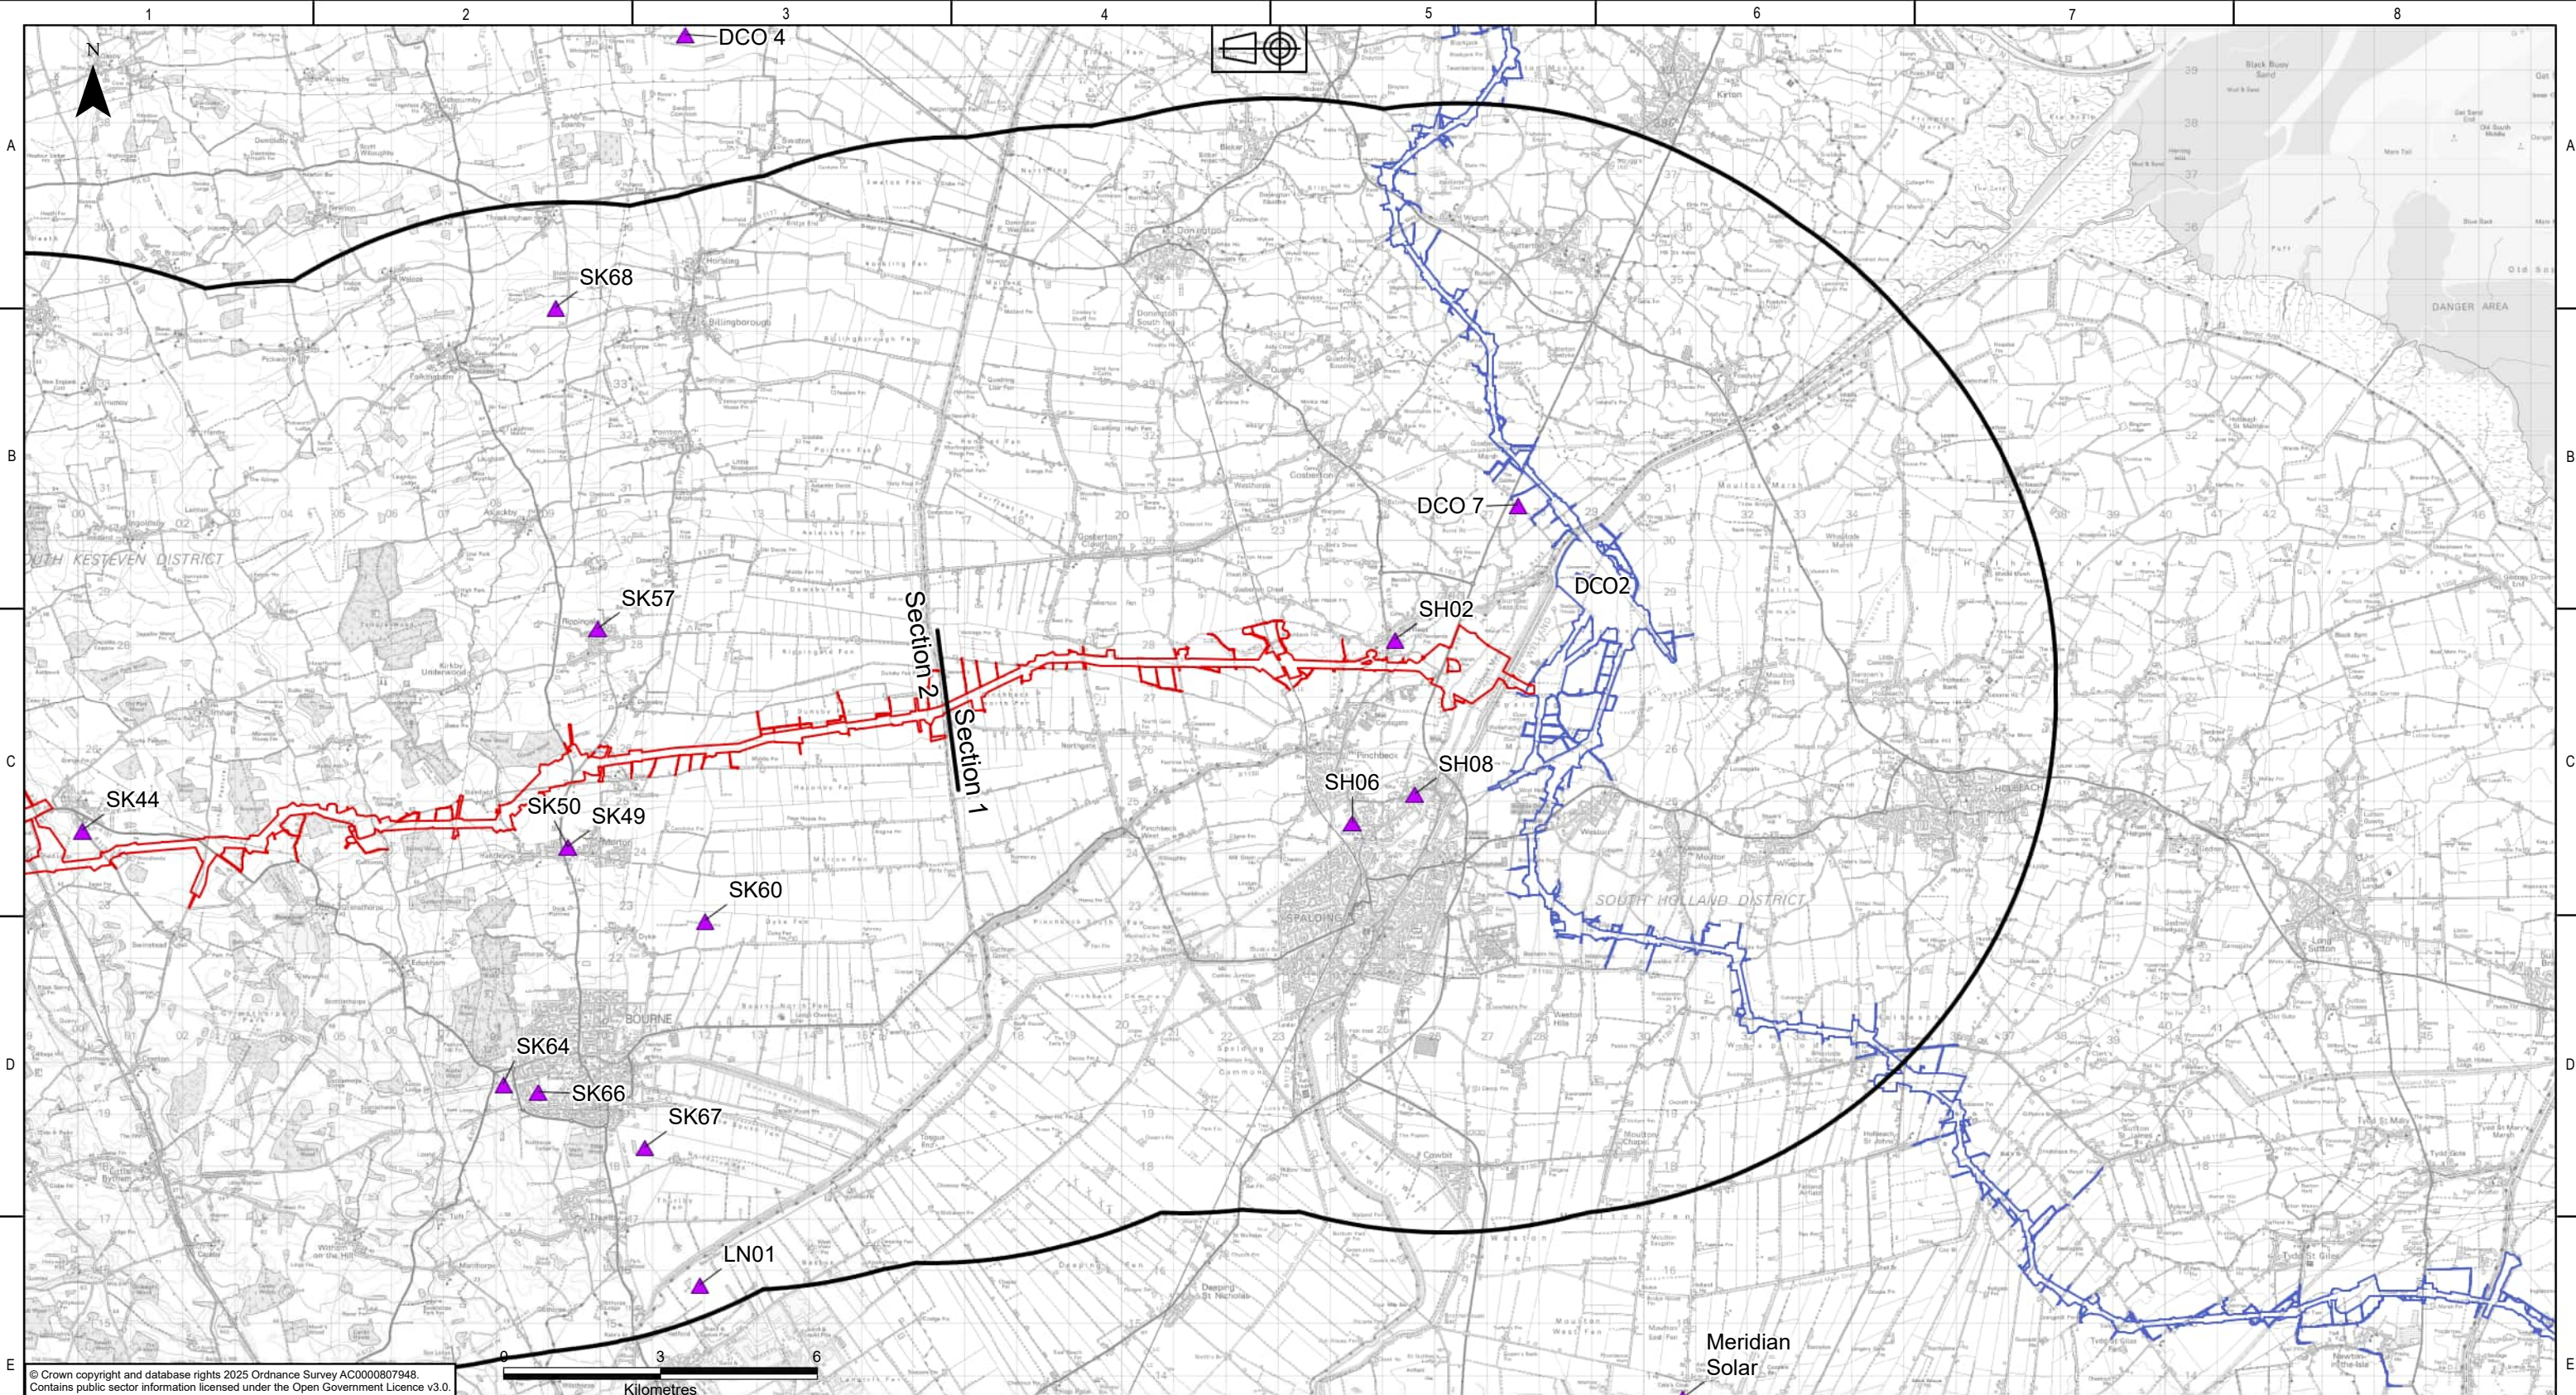

© Crown copyright and database rights 2025 Ordnance Survey AC0000807948.
Contains public sector information licensed under the Open Government Licence v3.0.

KEY PLAN

Legend

- Draft Order Limits
- Sections
- Draft Order Limits - 10km Buffer
- Cumulative Effects Assessment
 - Short List Development
 - Grimsby to Walpole DCO (DCO2)

NATIONAL GRID INVESTMENT NUMBER: 100268

COPYRIGHT: NOT TO BE REPRODUCED WITHOUT THE WRITTEN PERMISSION OF NATIONAL GRID ELECTRICITY TRANSMISSION Plc.

P01	31/07/2026	First issue	AW	MRK	MRK	CS	
Rev.	Date	Comment	Drw by	Check	Rev by	Appr.	

nationalgrid

National Grid plc, Warwick Technology Park,
Gallows Hill, Warwick, CV34 6DA

Drawn

A.WALSH

Checked

M.R.KEEN



Site

Weston Marsh to East Leicestershire

Title

Draft Environmental Statement:
Figure 19.3
Preliminary Short List of Other Developments

Purpose of issue	Status			
For Information	S2			
Contractor Drawing No.	Revision			
WMEL-AAJ-ZZZZ-ZZZZZZ-DRW-ES-000061	P01			
Customer Drawing No.	Issue			
N/A	A			
Reviewed	Approved	Date	Scale	Size
M.R.KEEN	C.STOCKS	31/07/2026	1:120,000	A3

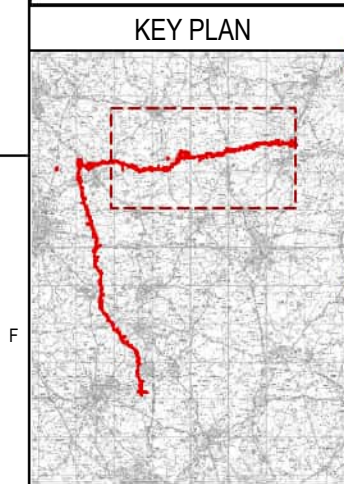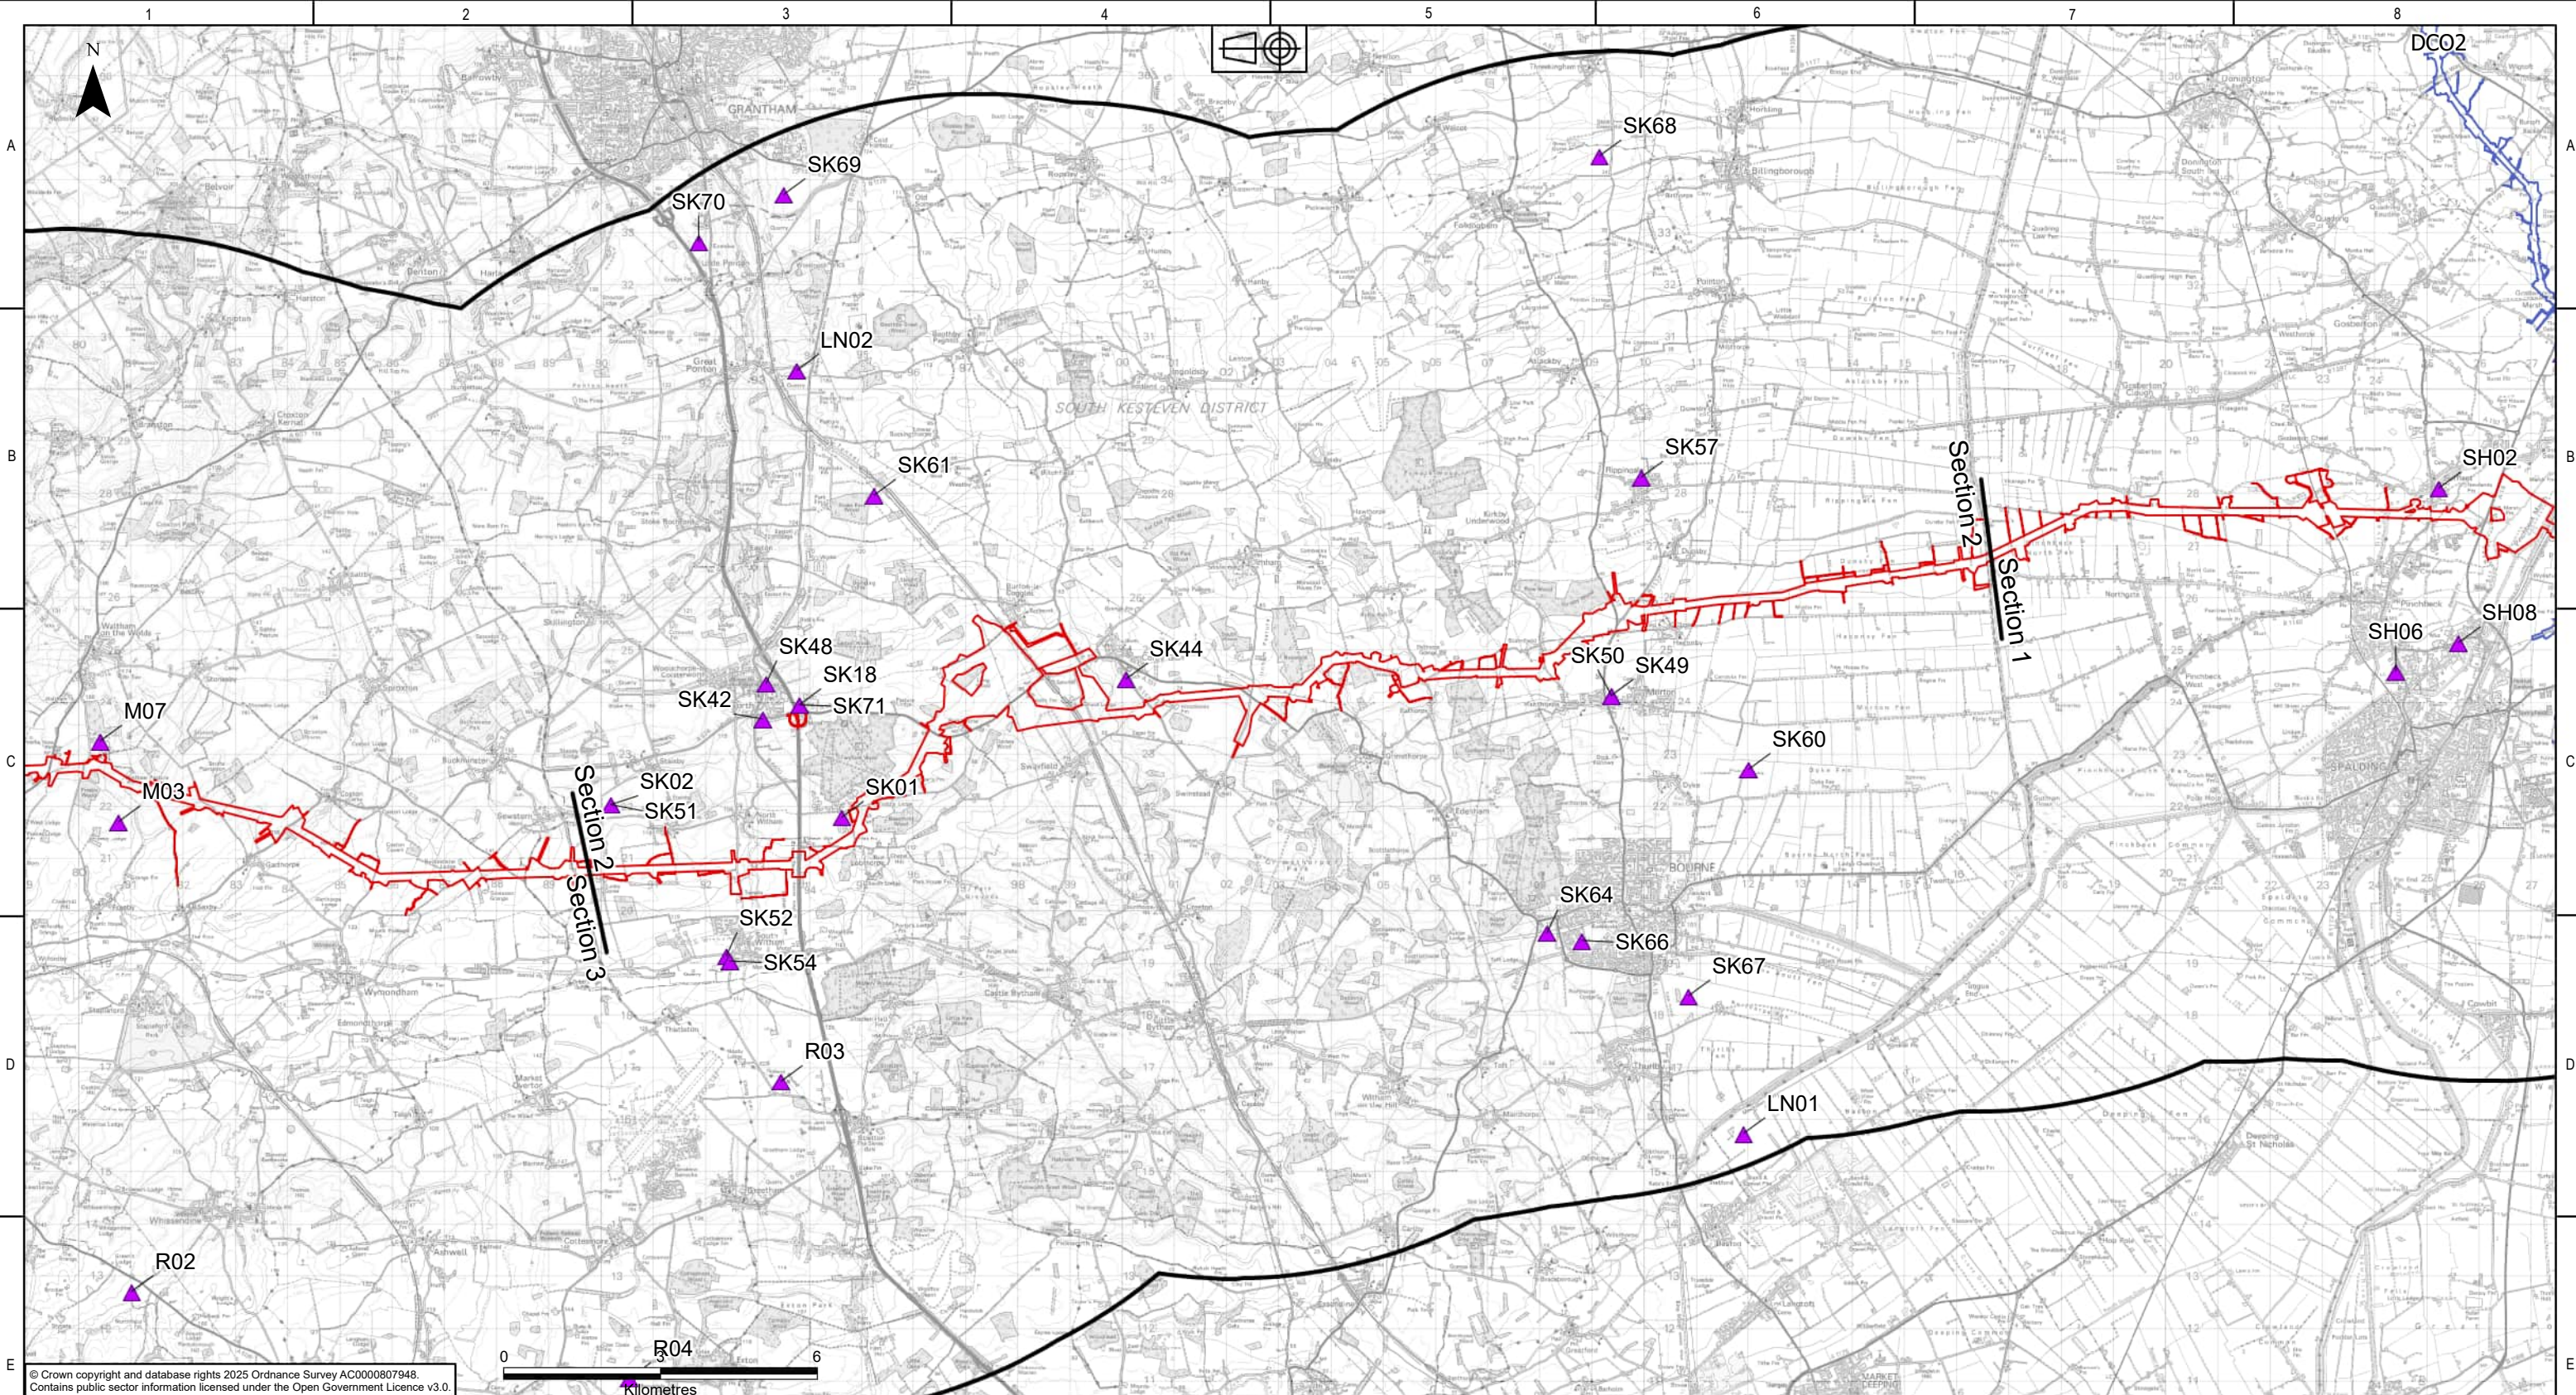


- Legend**
- Draft Order Limits
 - Sections
 - Draft Order Limits - 10km Buffer
 - Cumulative Effects Assessment**
 - ▲ Short List Development
 - Grimsby to Walpole DCO (DCO2)

NATIONAL GRID INVESTMENT NUMBER: 100268							
COPYRIGHT: NOT TO BE REPRODUCED WITHOUT THE WRITTEN PERMISSION OF NATIONAL GRID ELECTRICITY TRANSMISSION Plc.							
P01	31/07/2026	First issue		AW	MRK	MRK	CS
Rev.	Date	Comment		Drw by	Check	Rev by	Appr.

National Grid plc, Warwick Technology Park,
Gallows Hill, Warwick, CV34 6DA

Site Weston Marsh to East Leicestershire					
Title Draft Environmental Statement: Figure 19.3 Preliminary Short List of Other Developments					
Purpose of issue For Information				Status S2	
Contractor Drawing No. WMEL-AAJ-ZZZZ-ZZZZZZ-DRW-ES-000061				Revision P01	
Customer Drawing No. N/A			Sheet 2 of 6	Issue A	
Reviewed M.R.KEEN	Approved C.STOCKS	Date 31/07/2026	Scale 1:120,000	Size A3	

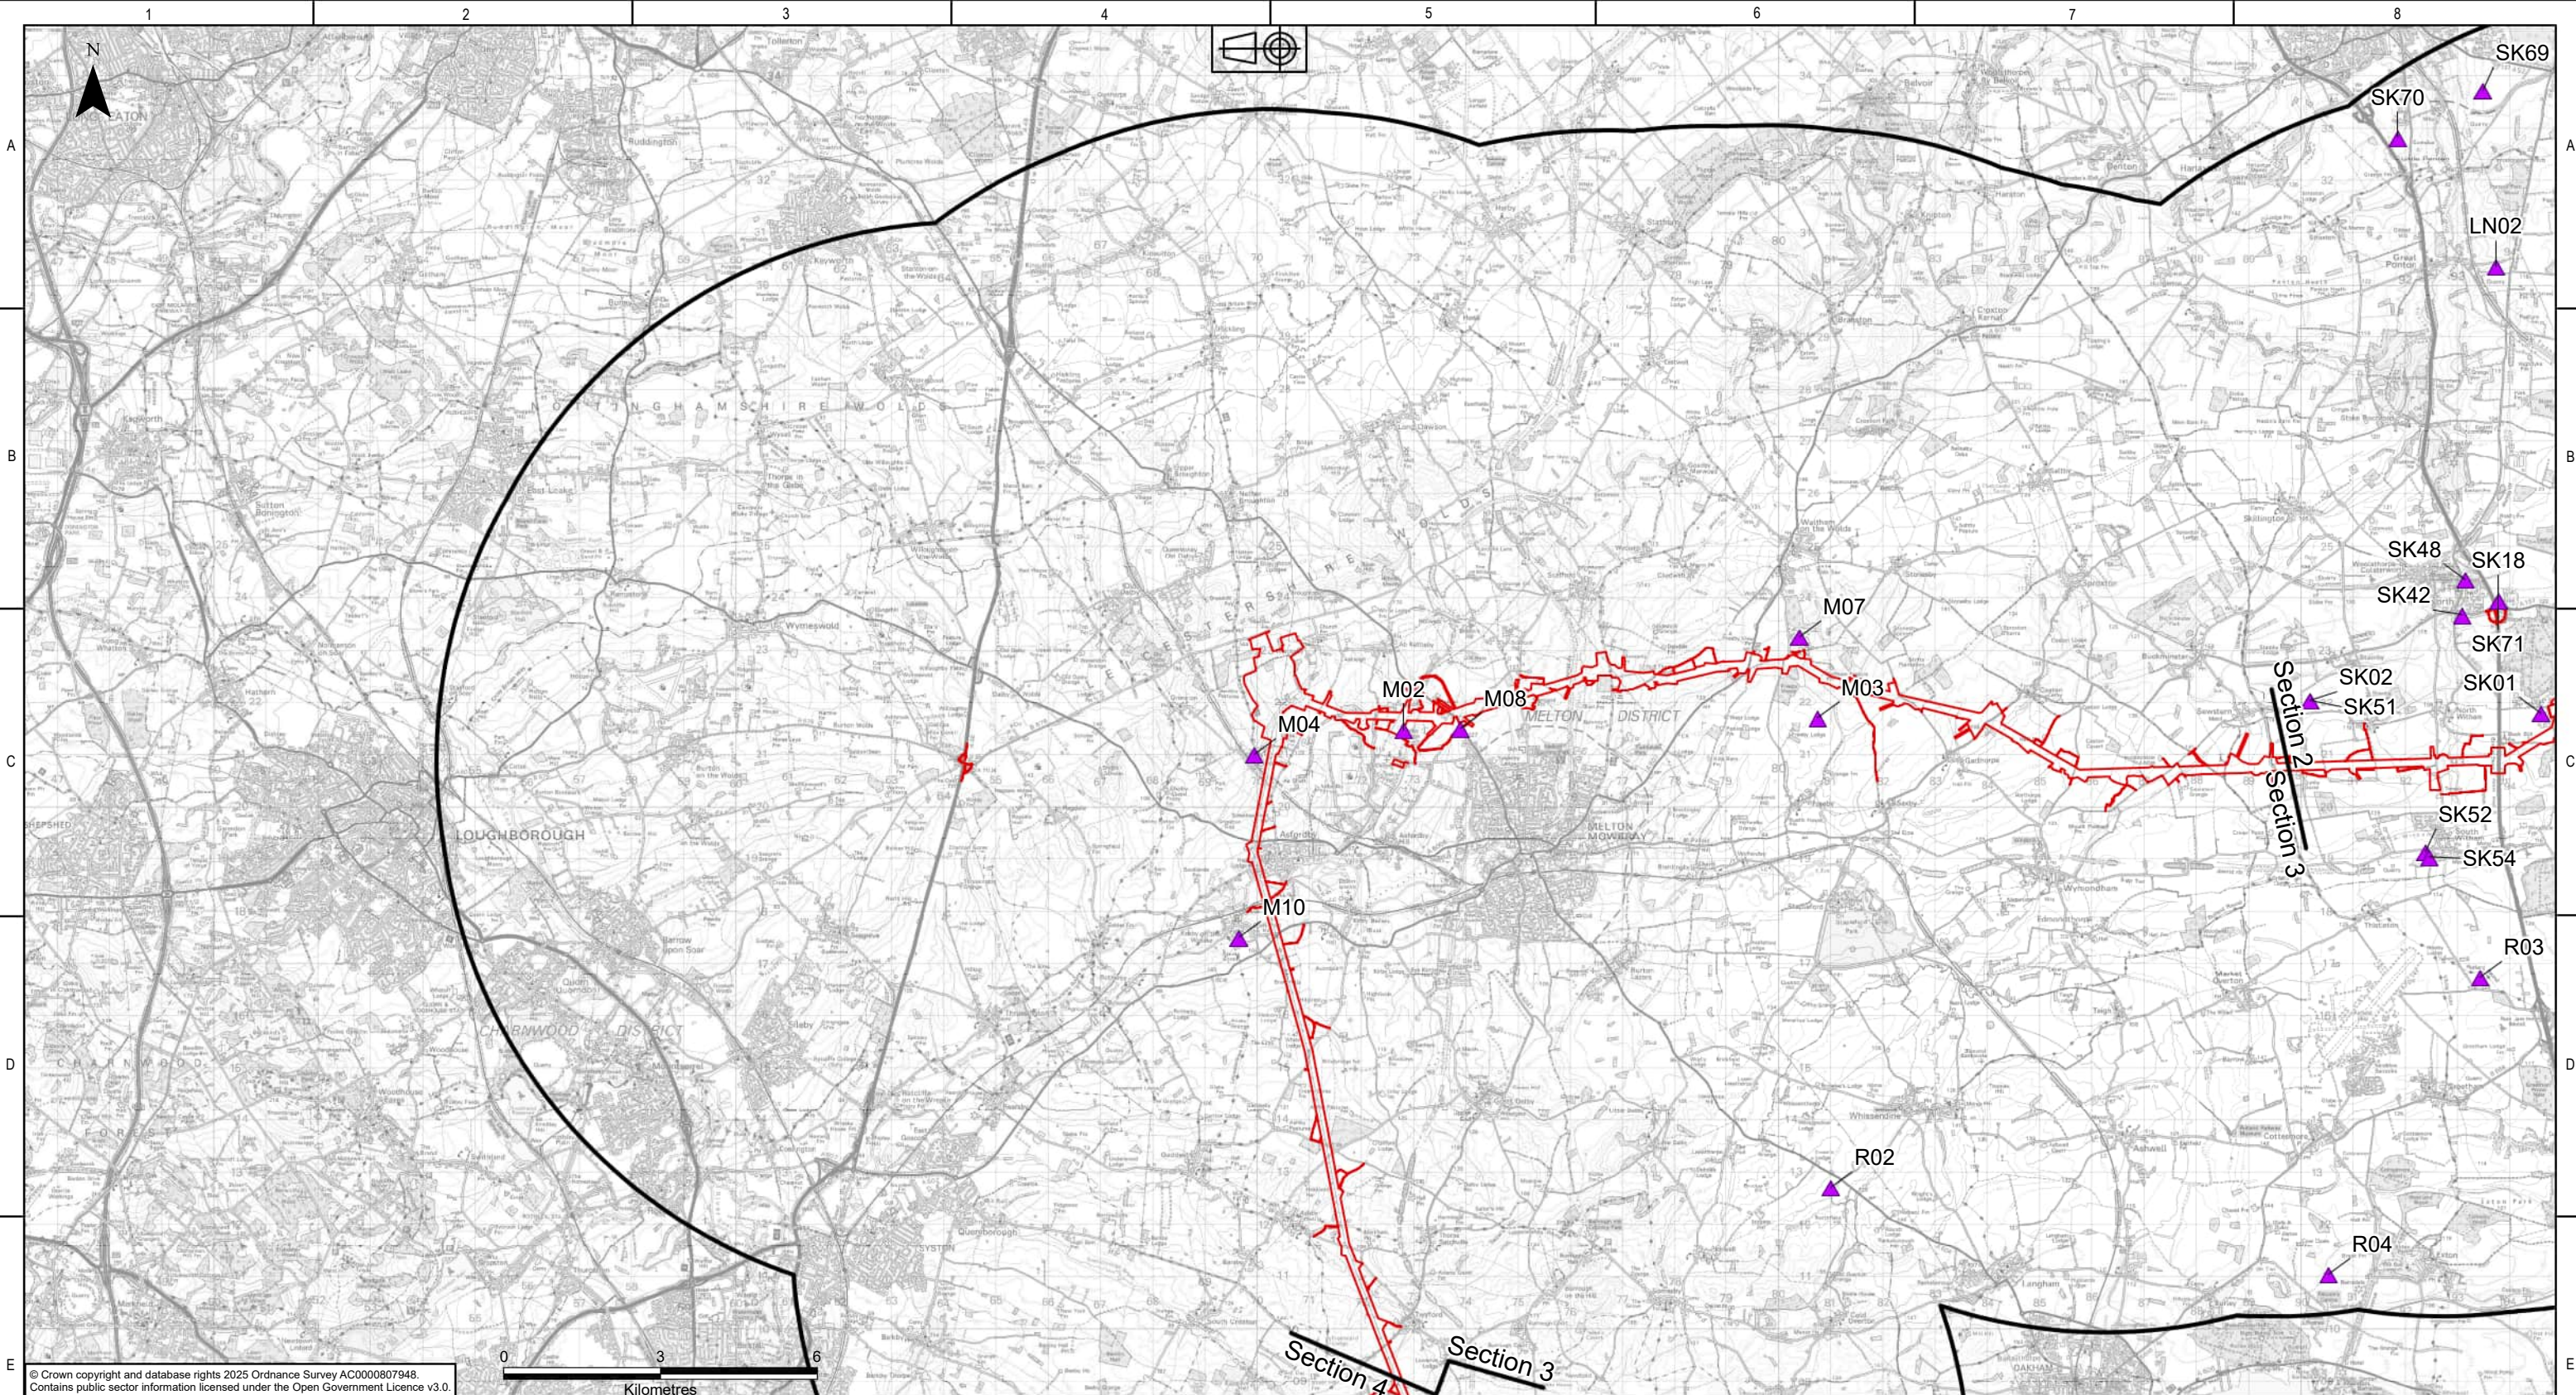

KEY PLAN

Legend

Draft Order Limits

Sections

Draft Order Limits - 10km Buffer

Cumulative Effects Assessment

Short List Development

NATIONAL GRID INVESTMENT NUMBER: 100268

COPYRIGHT: NOT TO BE REPRODUCED WITHOUT THE WRITTEN PERMISSION OF NATIONAL GRID ELECTRICITY TRANSMISSION Plc.

P01	31/07/2026	First issue	AW	MRK	MRK	CS	
Rev.	Date	Comment	Drw by	Check	Rev by	Appr.	

nationalgrid

National Grid plc, Warwick Technology Park, Gallows Hill, Warwick, CV34 6DA

Drawn

A.WALSH

Checked

M.R.KEEN


Site

Weston Marsh to East Leicestershire

Title

Draft Environmental Statement:
Figure 19.3
Preliminary Short List of Other Developments

Purpose of issue	For Information	Status	S2
Contractor Drawing No.	WMEL-AAJ-ZZZZ-ZZZZZZ-DRW-ES-000061	Revision	P01
Customer Drawing No.	N/A	Issue	A
Reviewed	M.R.KEEN	Approved	C.STOCKS
Date	31/07/2026	Scale	1:120,000
		Size	A3

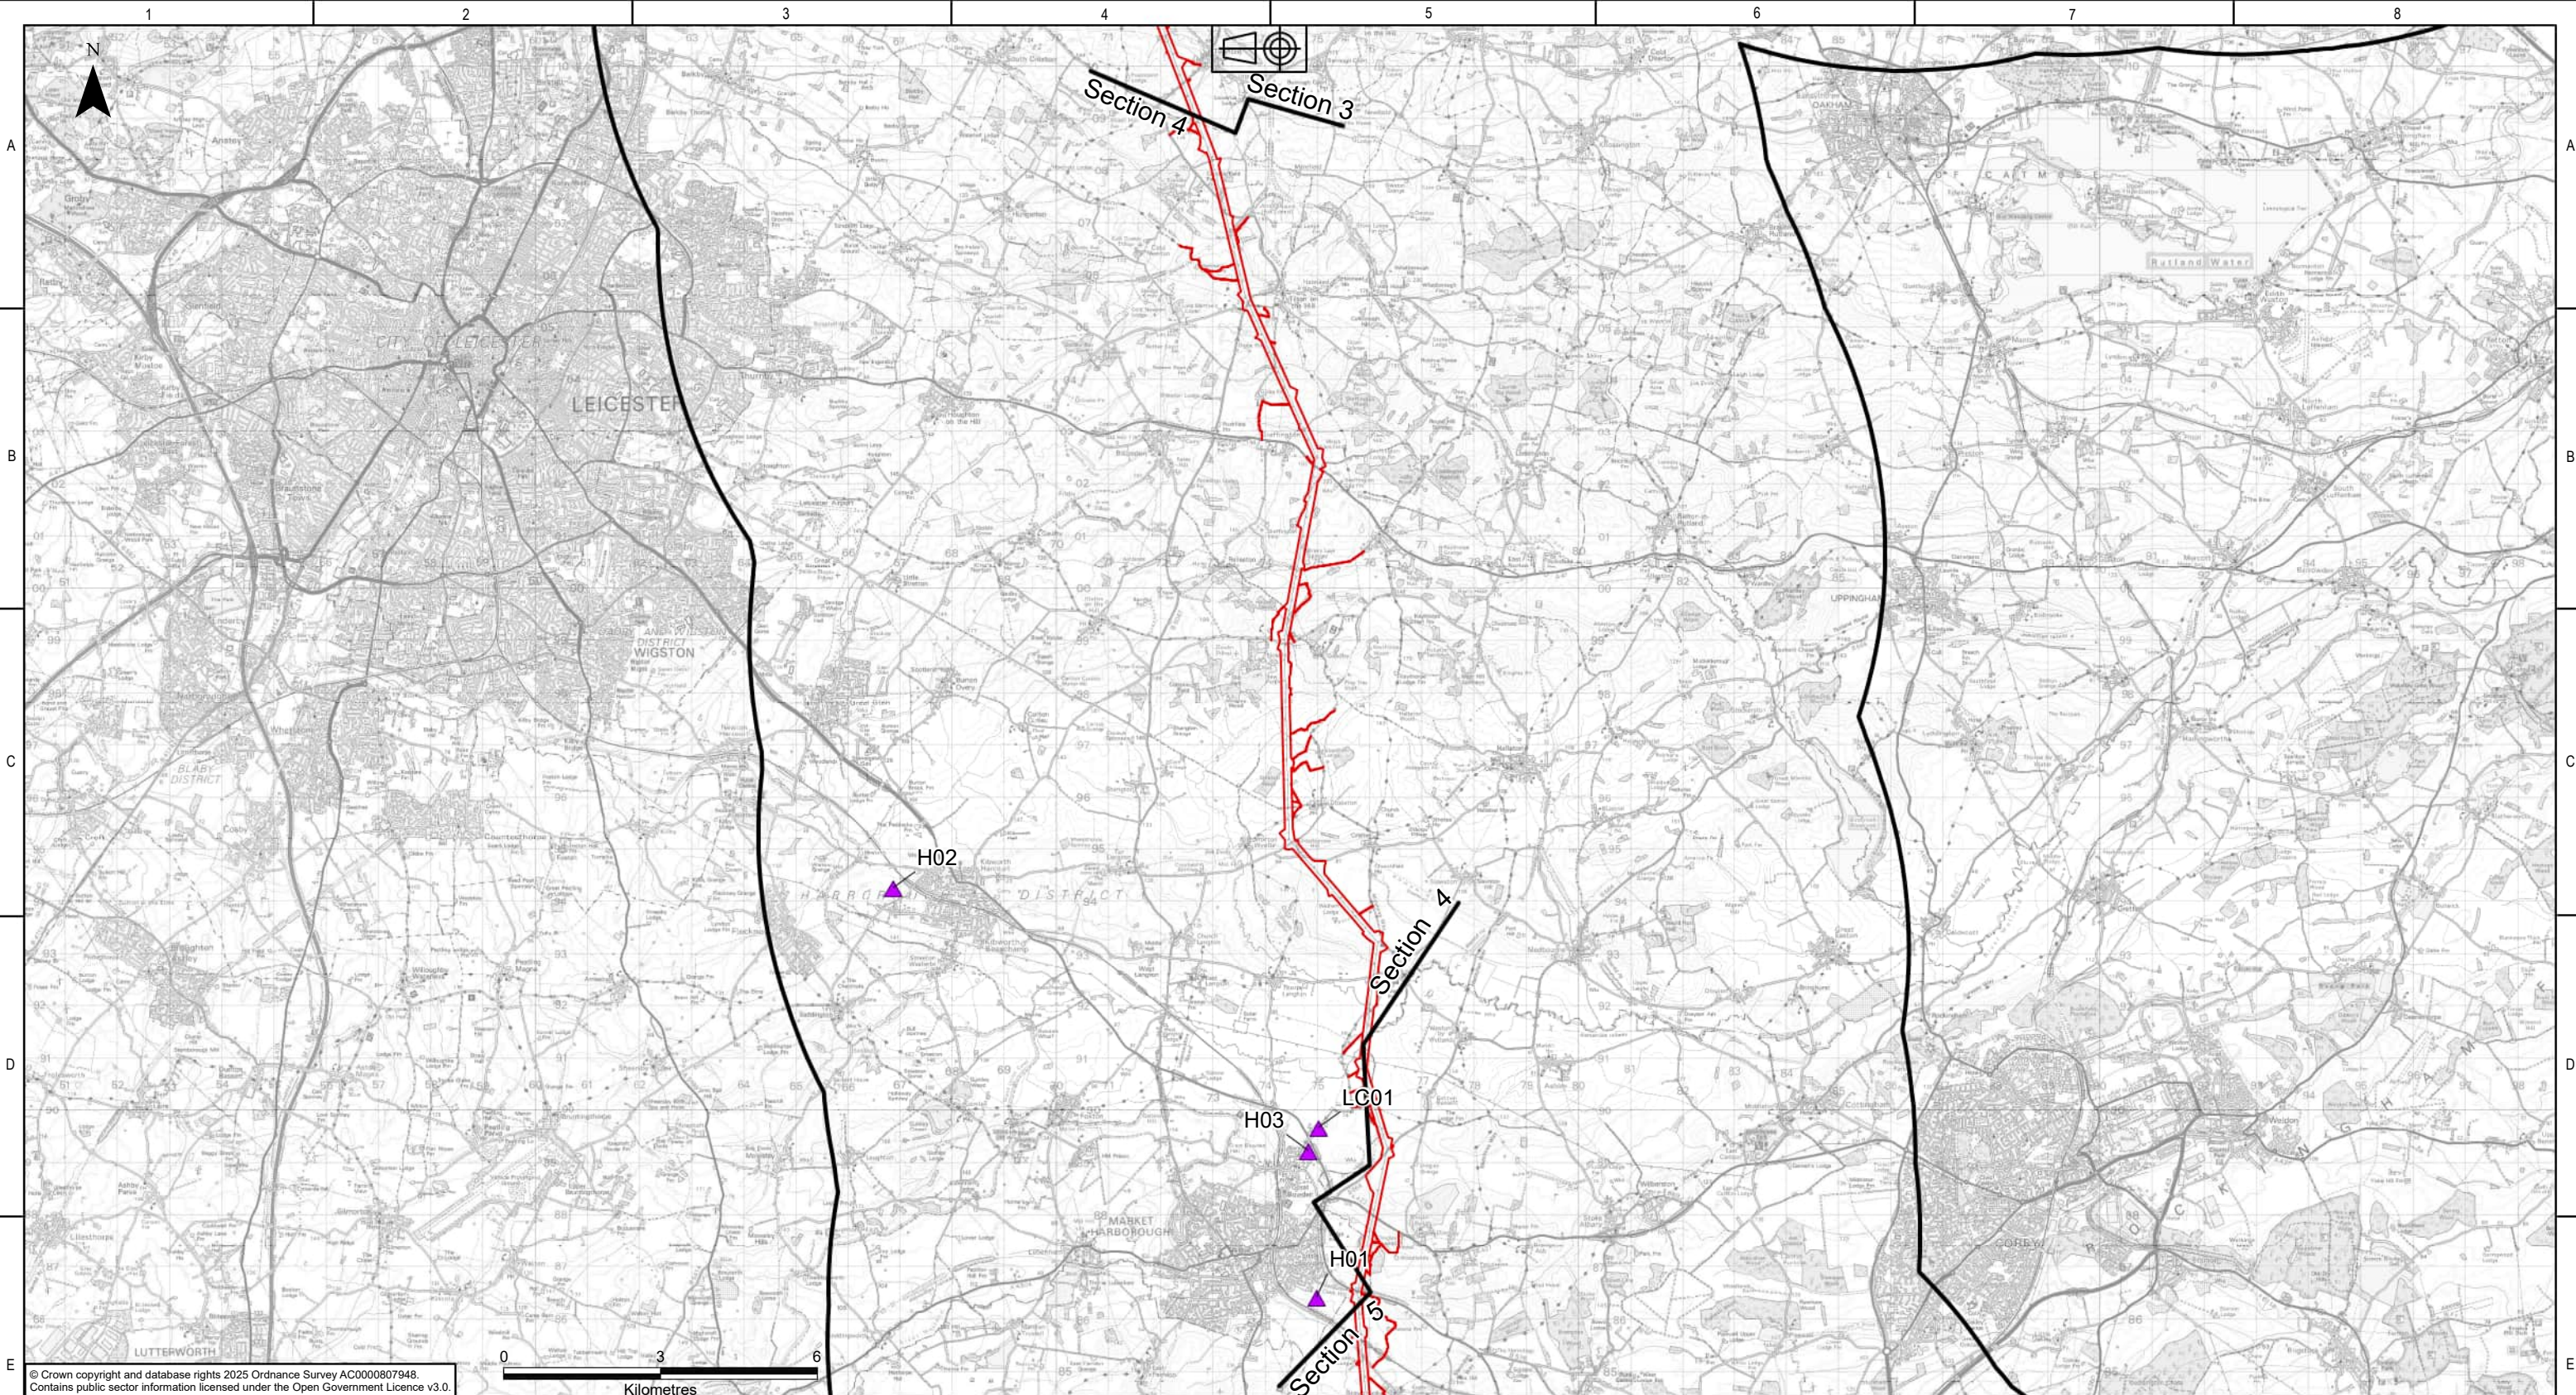

KEY PLAN

Legend

Draft Order Limits

Sections

Draft Order Limits - 10km Buffer

Cumulative Effects Assessment

Short List Development

NATIONAL GRID INVESTMENT NUMBER: 100268

COPYRIGHT: NOT TO BE REPRODUCED WITHOUT THE WRITTEN PERMISSION OF NATIONAL GRID ELECTRICITY TRANSMISSION Plc.

P01	31/07/2026	First issue	AW	MRK	MRK	CS	
Rev.	Date	Comment	Drw by	Check	Rev by	Appr.	

nationalgrid

National Grid plc, Warwick Technology Park,
Gallows Hill, Warwick, CV34 6DA

Drawn

A.WALSH

Checked

M.R.KEEN


Site

Weston Marsh to East Leicestershire

Title

Draft Environmental Statement:
Figure 19.3
Preliminary Short List of Other Developments

Purpose of issue	Status			
For Information	S2			
Contractor Drawing No.	Revision			
WMEL-AAJ-ZZZZ-ZZZZZZ-DRW-ES-000061	P01			
Customer Drawing No.	Issue			
N/A	A			
Reviewed	Approved	Date	Scale	Size
M.R.KEEN	C.STOCKS	31/07/2026	1:120,000	A3

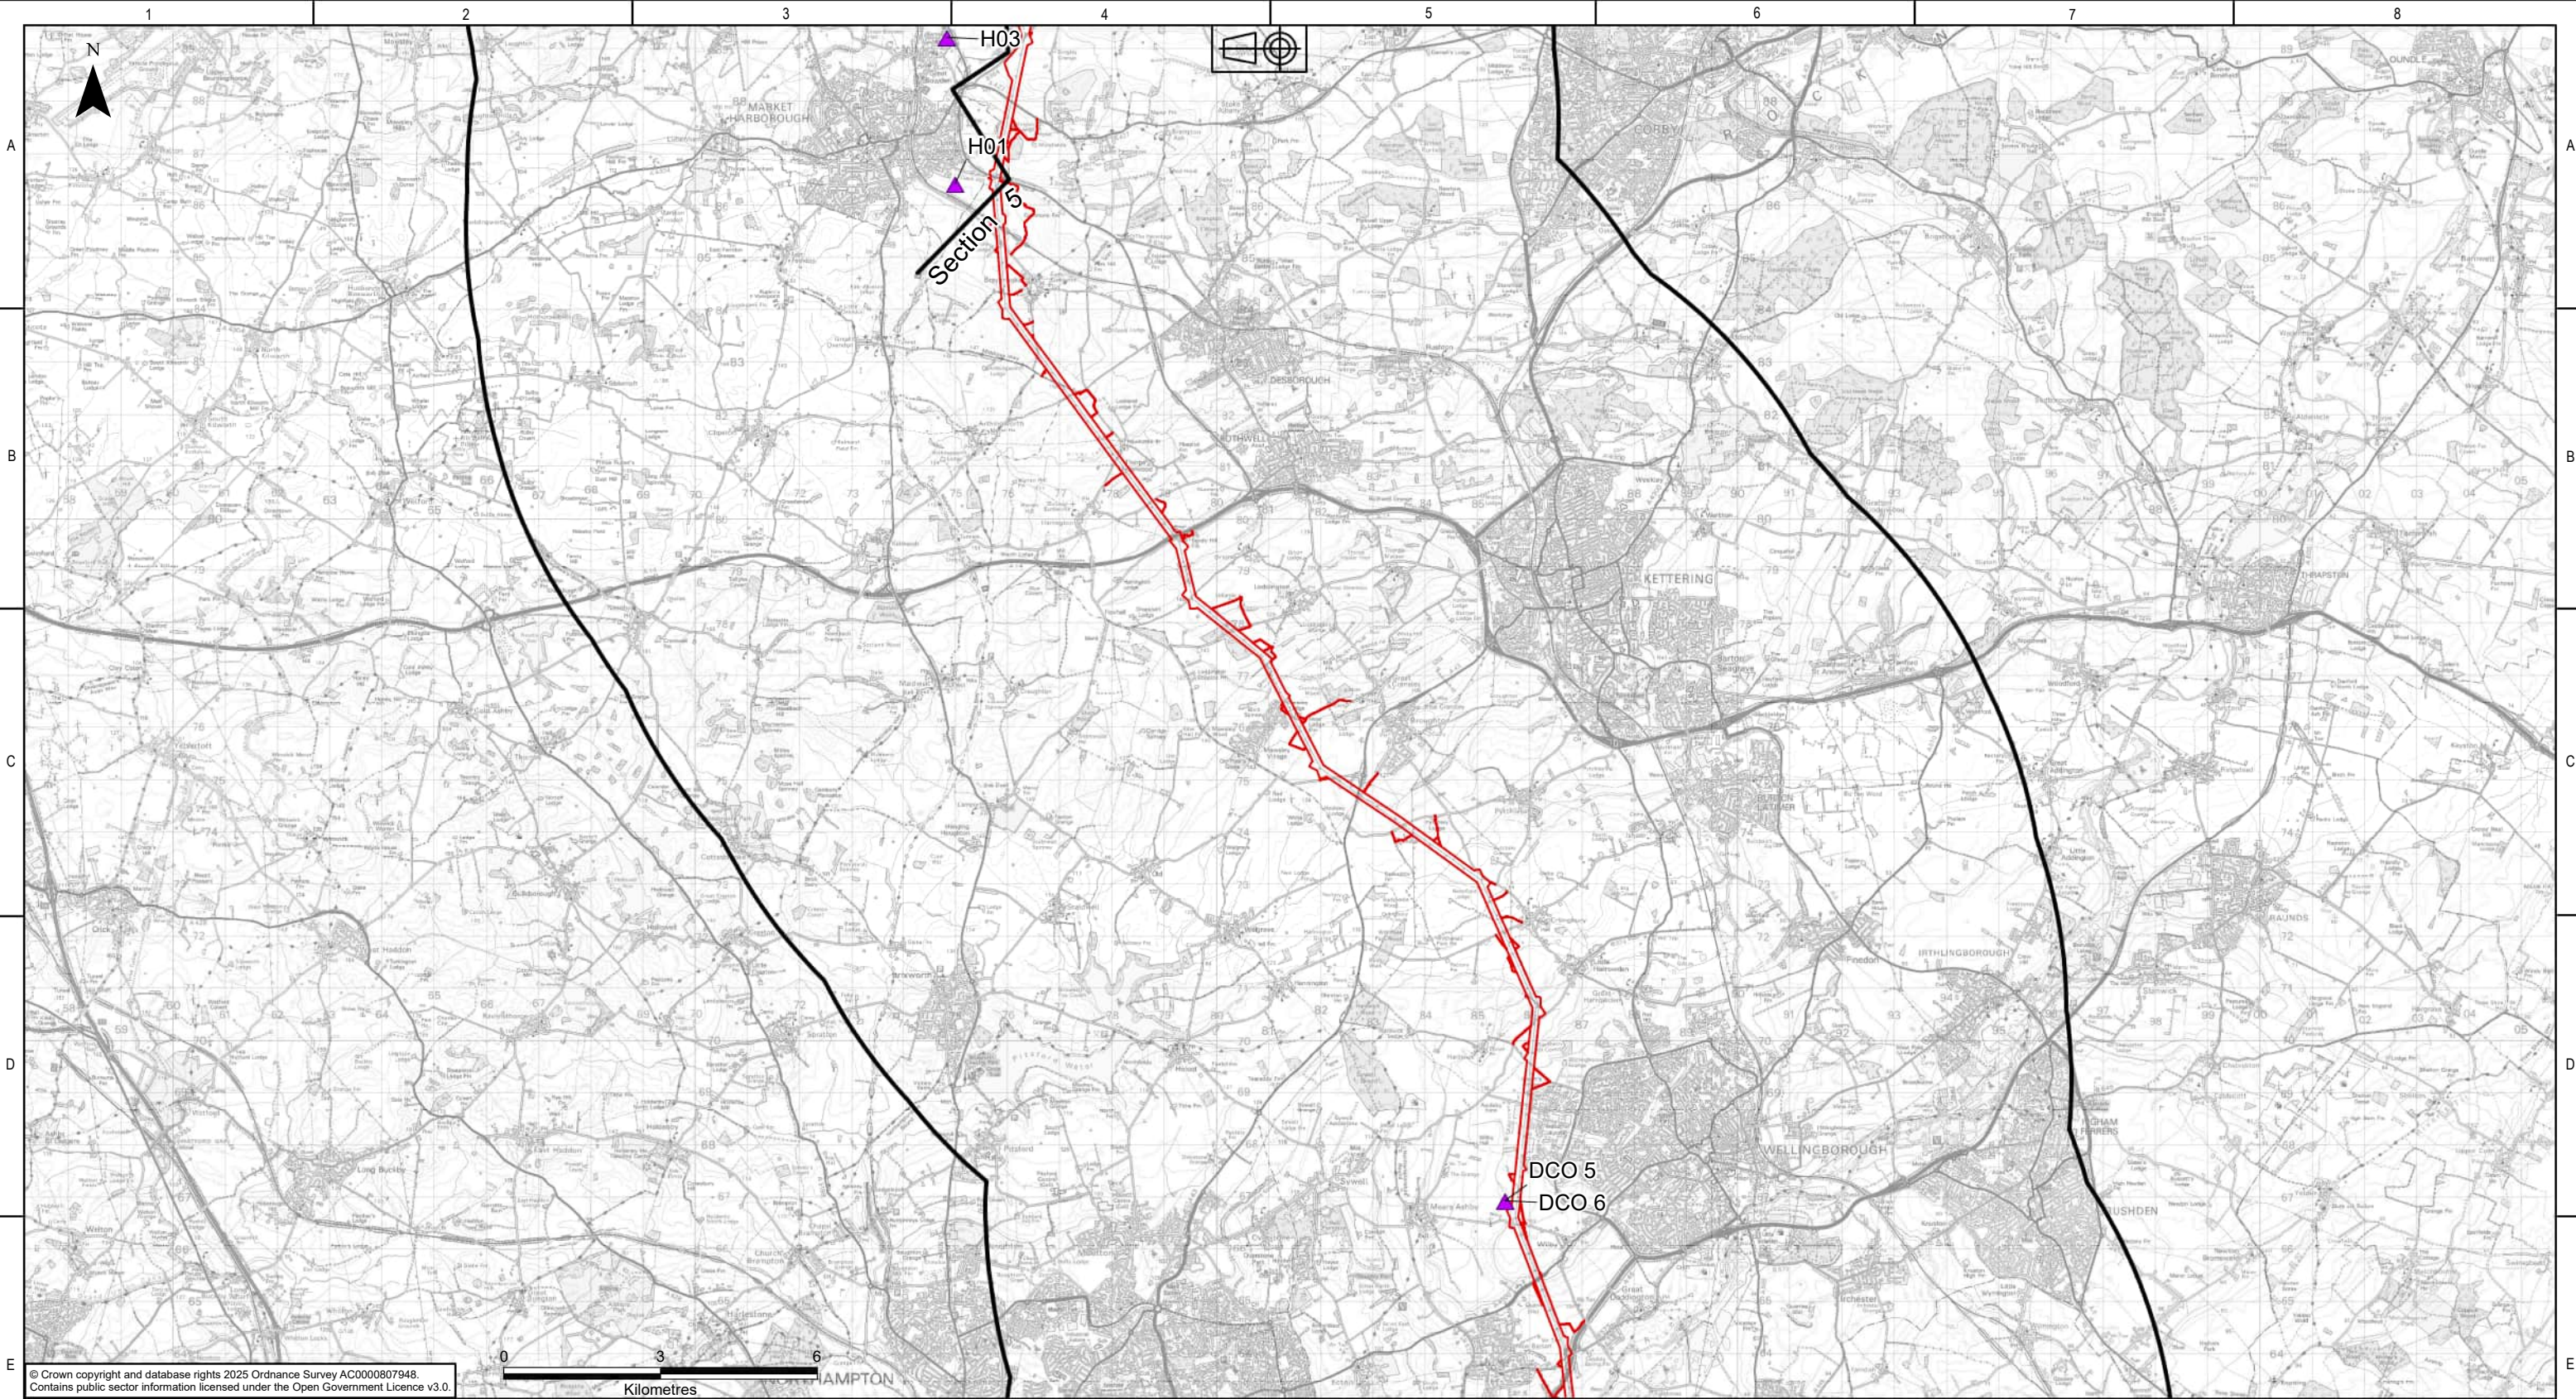

© Crown copyright and database rights 2025 Ordnance Survey AC0000807948.
Contains public sector information licensed under the Open Government Licence v3.0.

KEY PLAN

Legend

Draft Order Limits

Sections

Draft Order Limits - 10km Buffer

Cumulative Effects Assessment

Short List Development

NATIONAL GRID INVESTMENT NUMBER: 100268

COPYRIGHT: NOT TO BE REPRODUCED WITHOUT THE WRITTEN PERMISSION OF NATIONAL GRID ELECTRICITY TRANSMISSION Plc.

P01	31/07/2026	First issue	AW	MRK	MRK	CS	
Rev.	Date	Comment	Drw by	Check	Rev by	Appr.	

nationalgrid

National Grid plc, Warwick Technology Park,
Gallows Hill, Warwick, CV34 6DA

Drawn

A.WALSH

Checked

M.R.KEEN


Site

Weston Marsh to East Leicestershire

Title

Draft Environmental Statement:
Figure 19.3
Preliminary Short List of Other Developments

Purpose of issue	Status			
For Information	S2			
Contractor Drawing No.	Revision			
WMEL-AAJ-ZZZZ-ZZZZZZ-DRW-ES-000061	P01			
Customer Drawing No.	Issue			
N/A	A			
Reviewed	Approved	Date	Scale	Size
M.R.KEEN	C.STOCKS	31/07/2026	1:120,000	A3

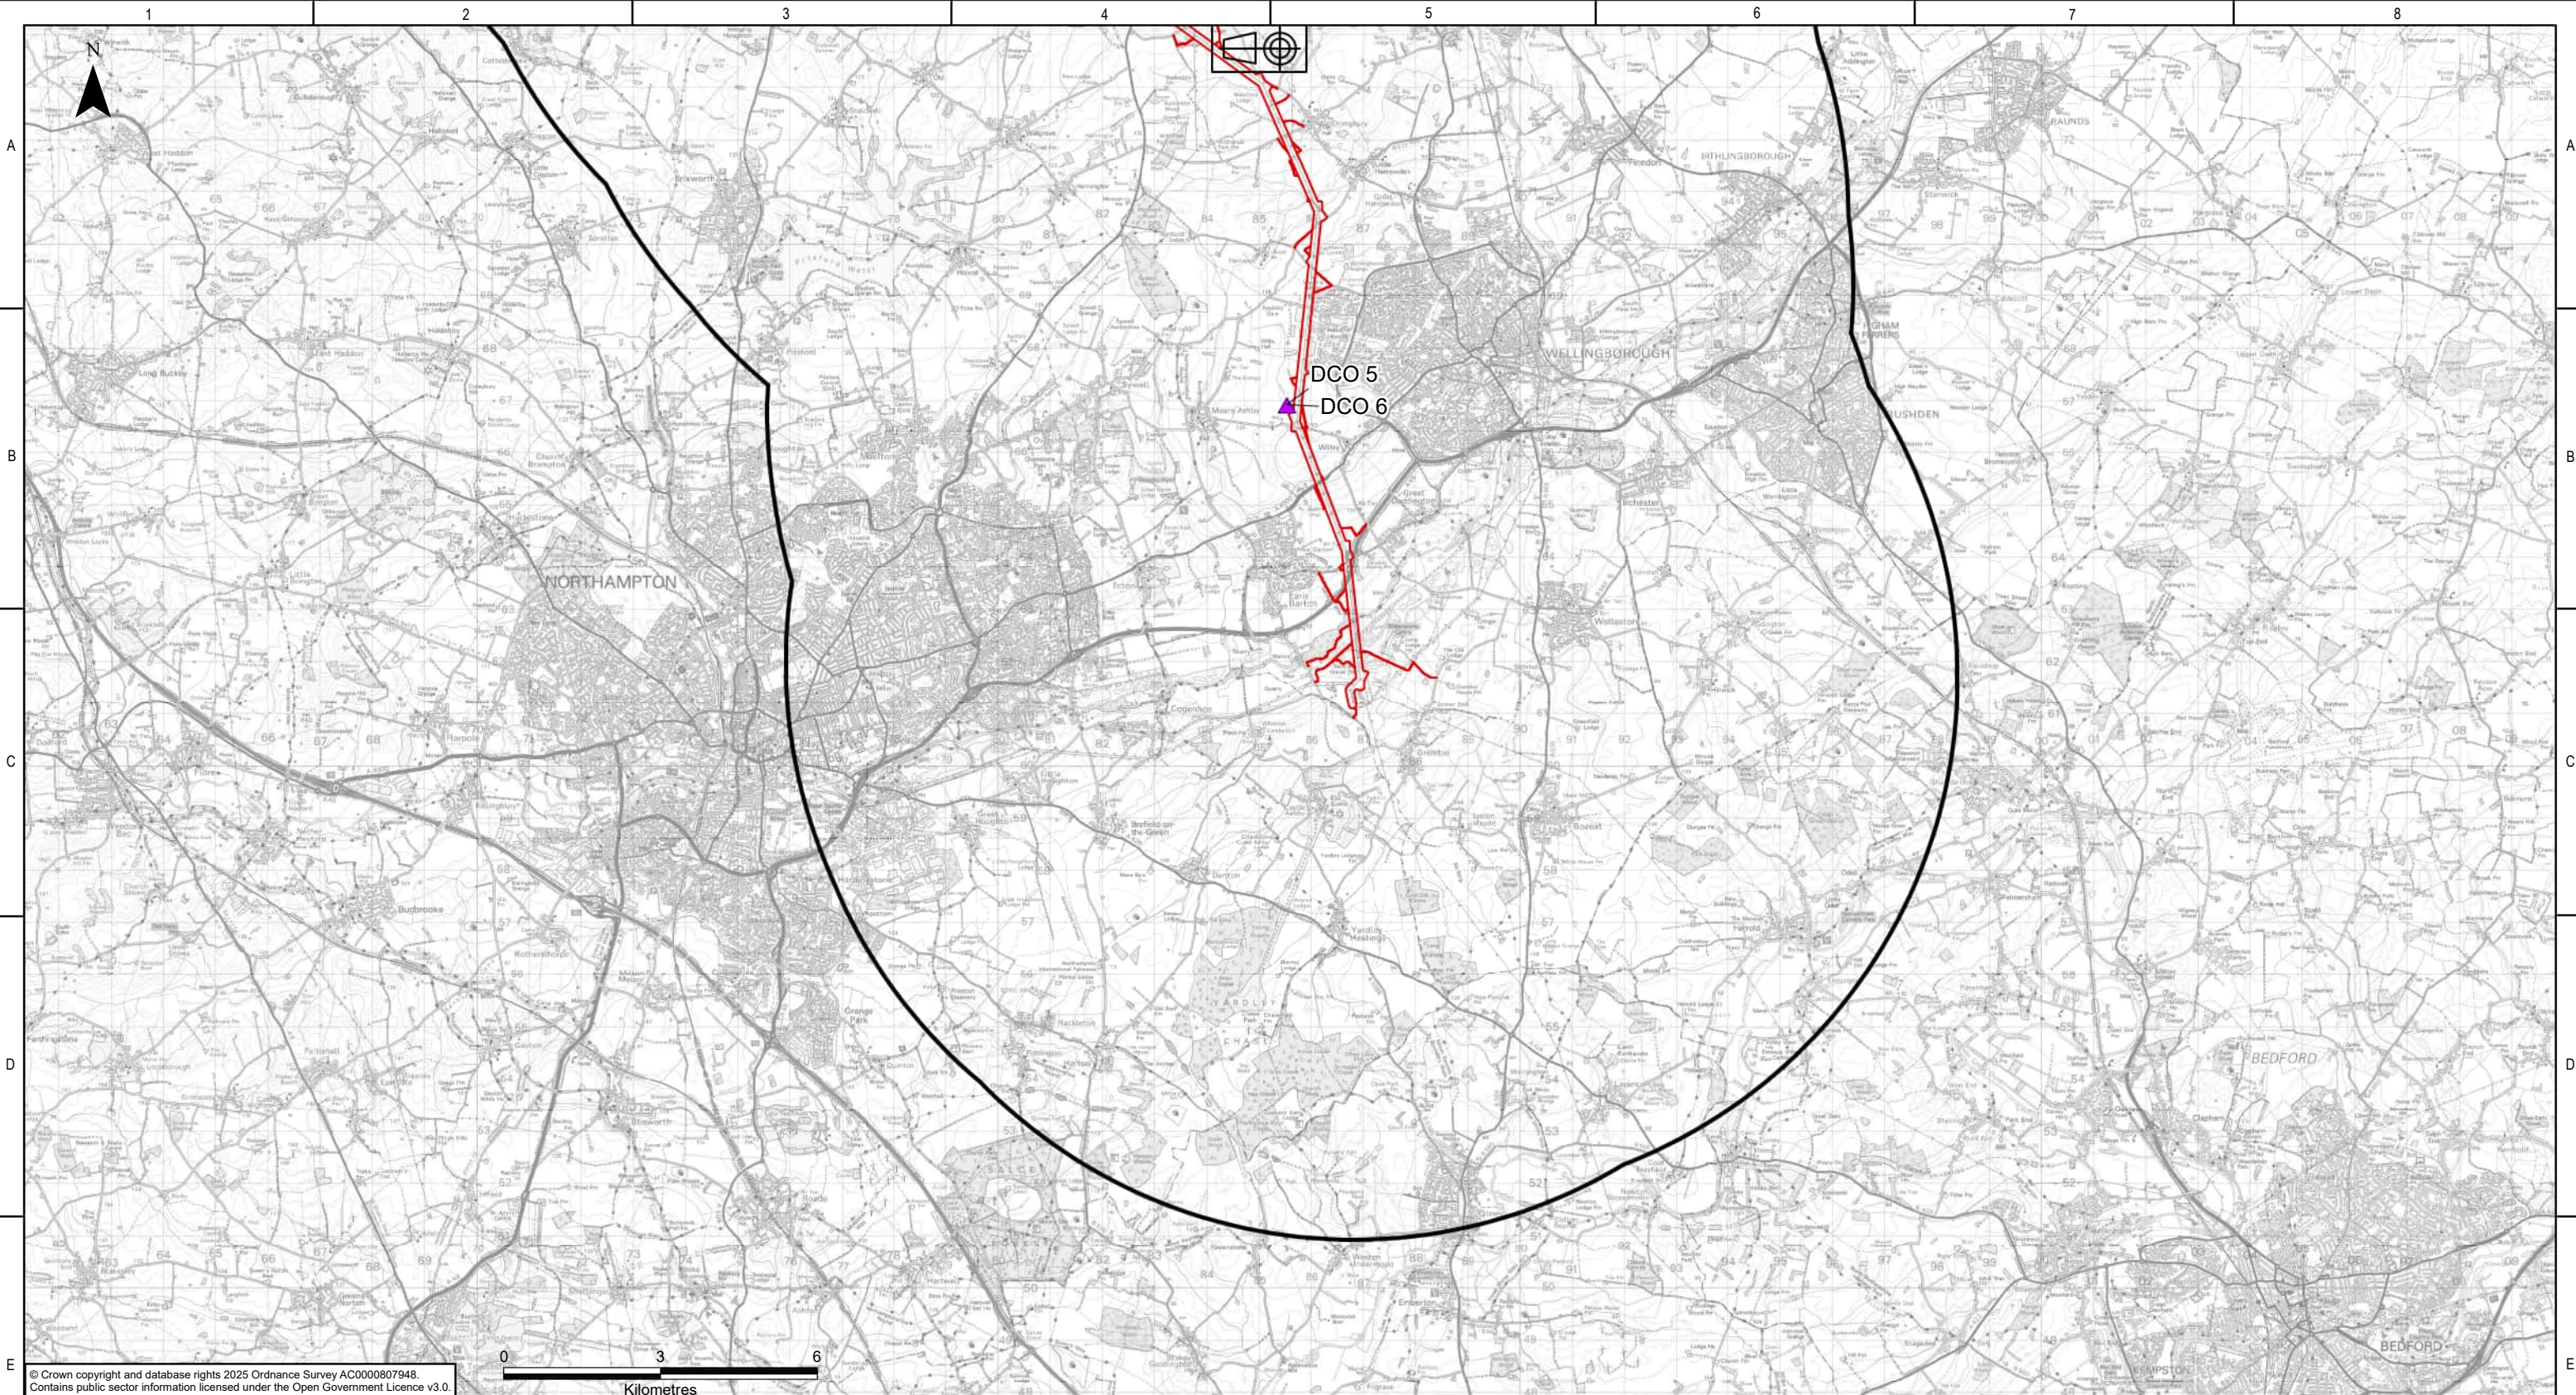

KEY PLAN

Legend

- Draft Order Limits
- Draft Order Limits - 10km Buffer
- Cumulative Effects Assessment
- ▲ Short List Development

NATIONAL GRID INVESTMENT NUMBER: 100268

COPYRIGHT: NOT TO BE REPRODUCED WITHOUT THE WRITTEN PERMISSION OF NATIONAL GRID ELECTRICITY TRANSMISSION Plc.

P01	31/07/2026	First issue	AW	MRK	MRK	CS	
Rev.	Date	Comment	Drw by	Check	Rev by	Appr.	

National Grid plc, Warwick Technology Park,
Gallows Hill, Warwick, CV34 6DA

Drawn
A.WALSH

Checked
M.R.KEEN

Site
Weston Marsh to East Leicestershire

Title
Draft Environmental Statement:
Figure 19.3
Preliminary Short List of Other Developments

Purpose of issue For Information	Status S2			
Contractor Drawing No. WMEL-AAJ-ZZZZ-ZZZZZZ-DRW-ES-000061	Revision P01			
Customer Drawing No. N/A	Sheet 6 of 6 Issue A			
Reviewed M.R.KEEN	Approved C.STOCKS	Date 31/07/2026	Scale 1:120,000	Size A3

National Grid plc
National Grid House,
Warwick Technology Park,
Gallows Hill, Warwick.
CV34 6DA United Kingdom

Registered in England and Wales
No. 4031152
nationalgrid.com