



NATIONAL GRID
WESTON MARSH TO EAST LEICESTERSHIRE
STAGE 2 CONSULTATION PLAN SERIES
ROUTE SECTION 2 - KEY PLAN
(SOUTH HOLLAND DISTRICT COUNCIL, SOUTH KESTEVEN DISTRICT COUNCIL & MELTON BOROUGH COUNCIL)

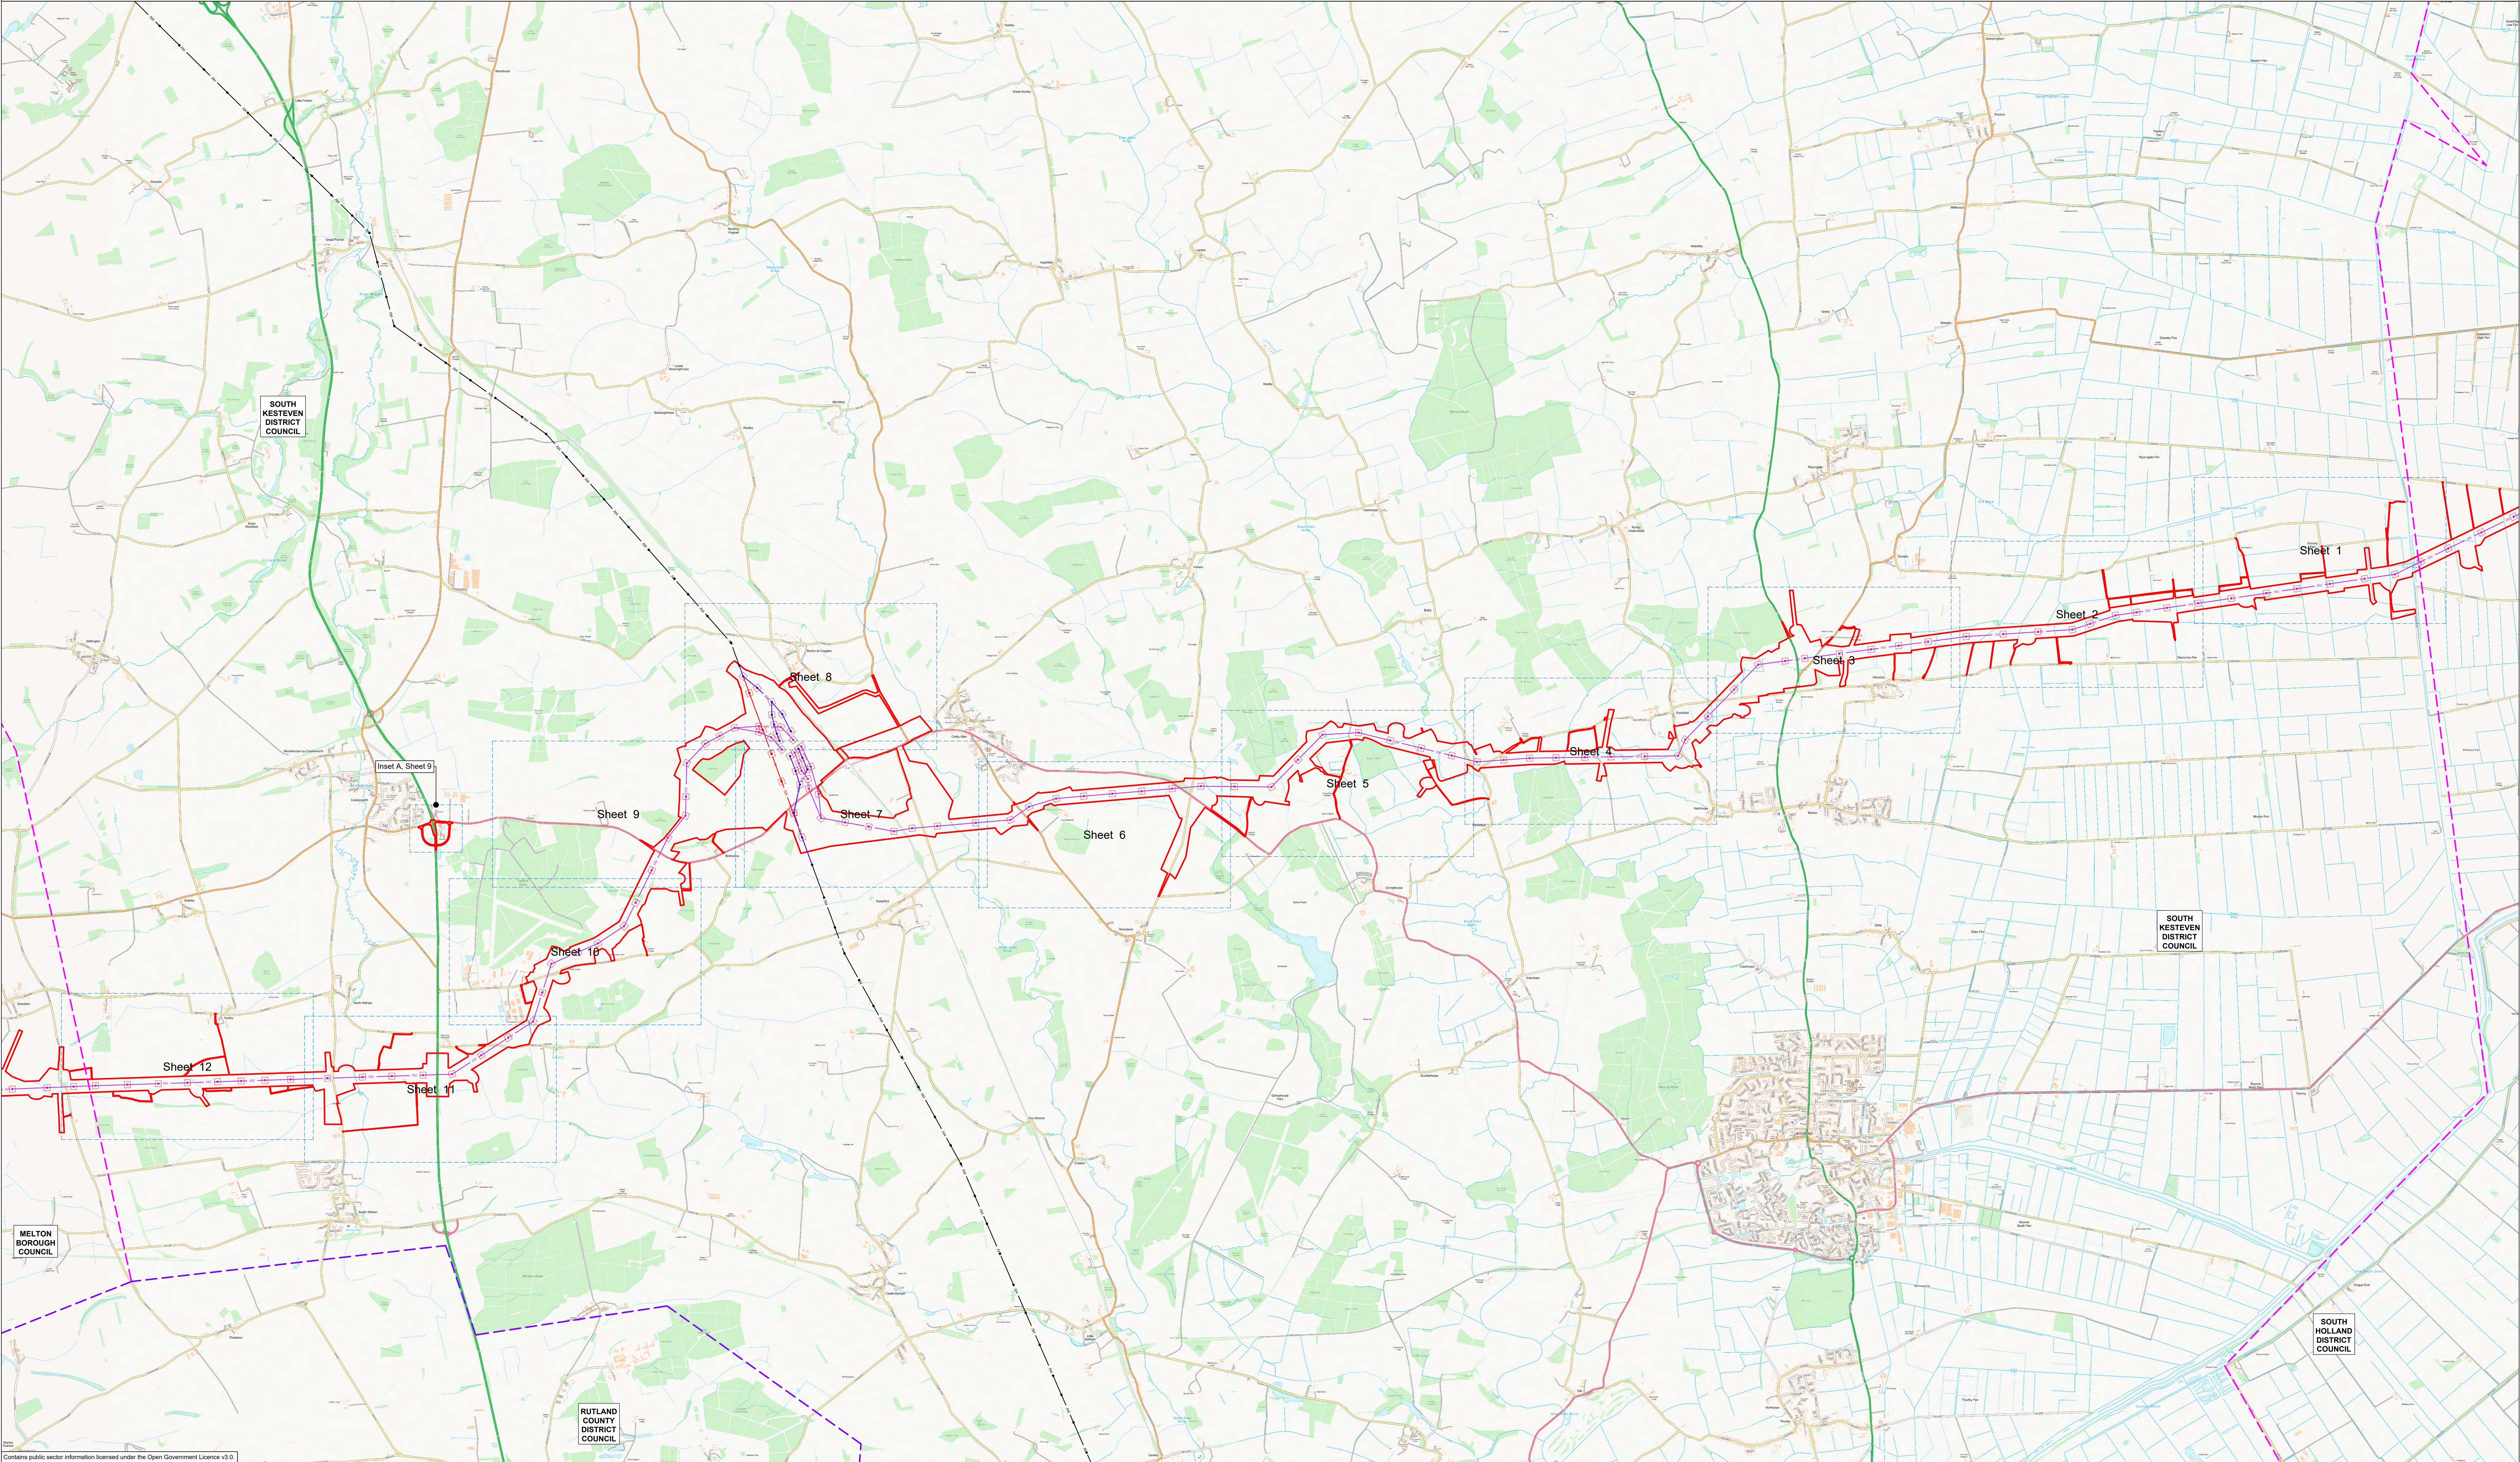

Contains public sector information licensed under the Open Government Licence v3.0.

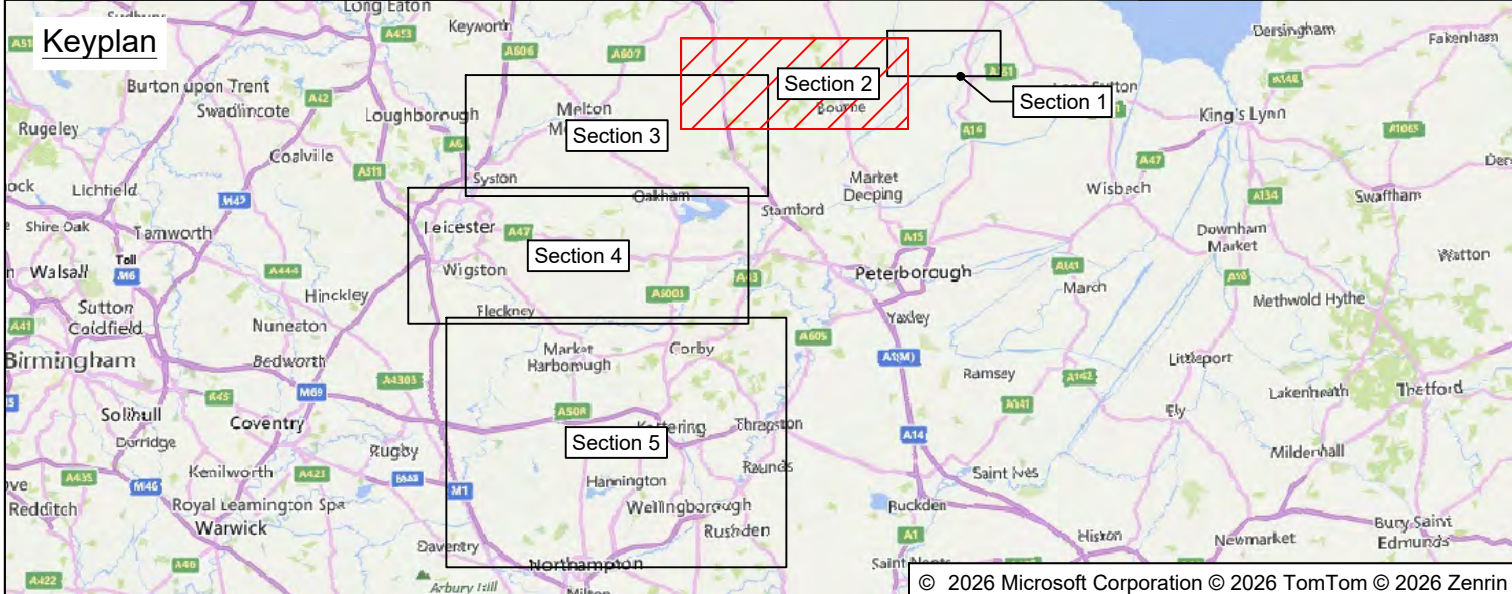

- LEGEND**
- Local authority boundary
 - Section and local authority boundary
 - Sheet location
 - Proposed Land Use
 - INDICATIVE - Draft order limits







Proposed Project Design Details


- INDICATIVE - New overhead line
- INDICATIVE - New lattice pylon
- INDICATIVE - New lattice overhead line - repositioned existing overhead line
- INDICATIVE - New lattice pylon - repositioned existing overhead line
- INDICATIVE - Existing overhead line - to be dismantled
- INDICATIVE - Existing lattice pylons - to be dismantled
- INDICATIVE - Existing overhead line - reconstructed
- INDICATIVE - Existing lattice pylons - reconstructed
- Existing overhead line
- Existing lattice pylons

Coordinate System: British National Grid		Sheet X Centroid Coordinate: 503277 Sheet Y Centroid Coordinate: 324848			
SCALE - NOT TO SCALE					
BACKGROUND MAPPING INFORMATION HAS BEEN REPRODUCED FROM THE ORDNANCE SURVEY BY PERMISSION OF ORDNANCE SURVEY OF THE CONTROLLER OF HIS MAJESTY'S STATIONERY OFFICE. © CROWN COPYRIGHT AND DATABASE RIGHTS 2025 ORDNANCE SURVEY. OS Licence 100067360. ALL OPENDATA IS AVAILABLE UNDER THE OPEN GOVERNMENT LICENCE.					
P02	18/08/2026	SECOND ISSUE	AT	AC	VJ GT
P01	04/08/2026	FIRST ISSUE	AT	AC	VJ GT
Rev.	Date	Comment	Drw by	Check	Rev by Appr.


Notes		This drawing is scaled at paper size A0, therefore any prints taken at smaller sizes will affect accuracy of the measurement units and should not be scaled against.	
nationalgrid		Application Number	
National Grid Drawing Reference		101746-203470	
Scale		Size	
N.T.S		A0	
Sheet		Rev.	
Sheet 1 of 1		P02	

Title		NATIONAL GRID	
WESTON MARSH TO EAST LEICESTERSHIRE		STAGE 2 CONSULTATION PLAN SERIES	
ROUTE SECTION 2 - KEY PLAN		(SOUTH HOLLAND DISTRICT COUNCIL,	
SOUTH KESTEVEN DISTRICT COUNCIL &		MELTON BOROUGH COUNCIL)	

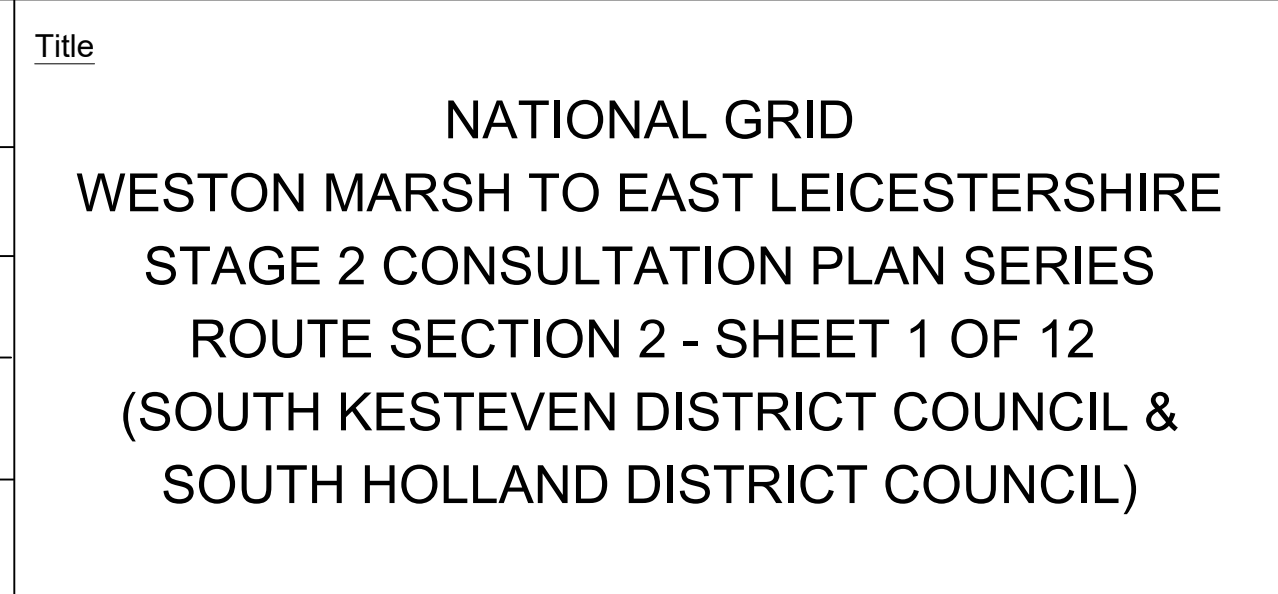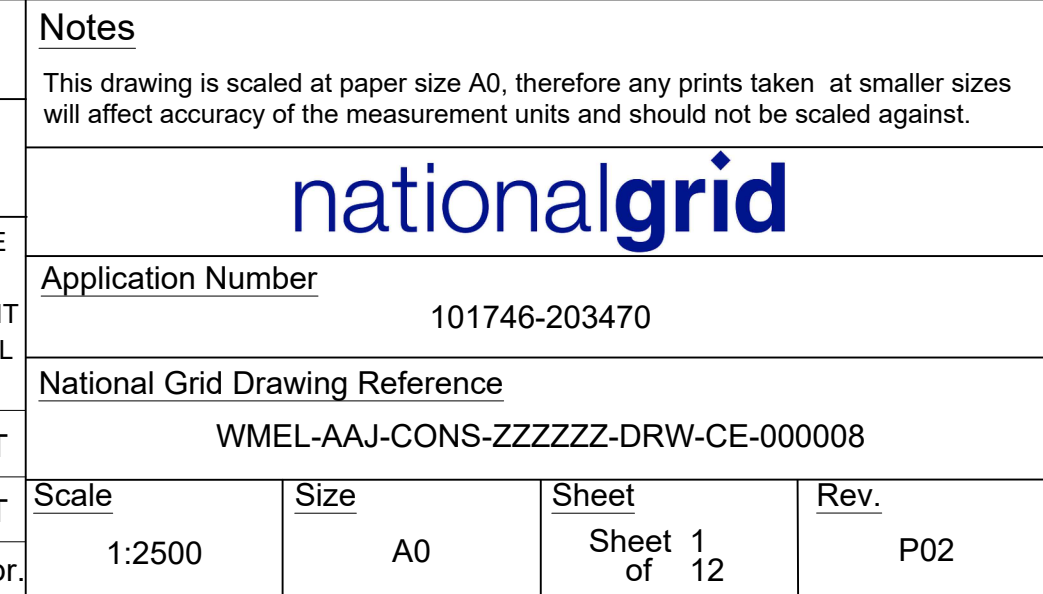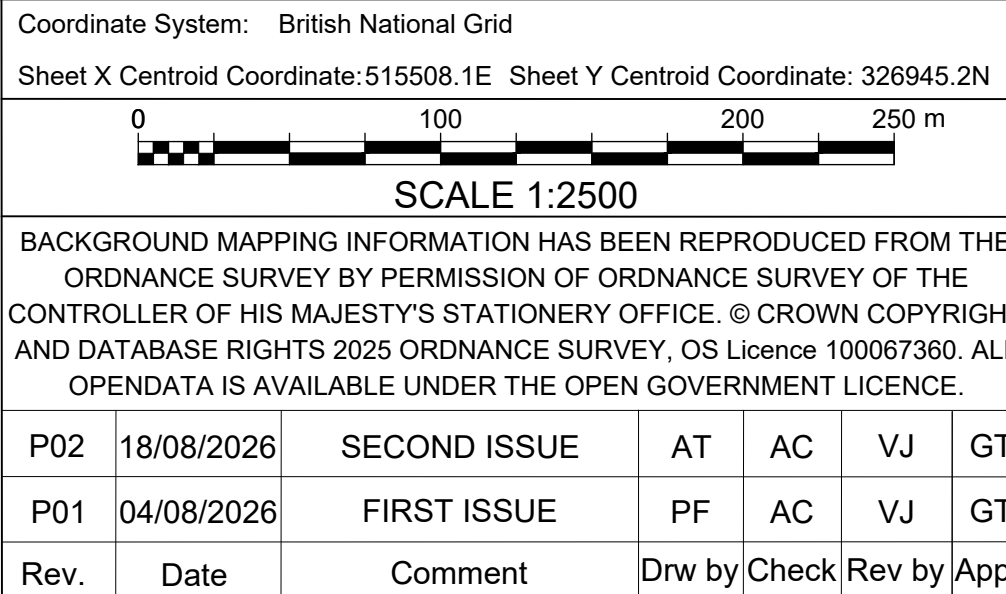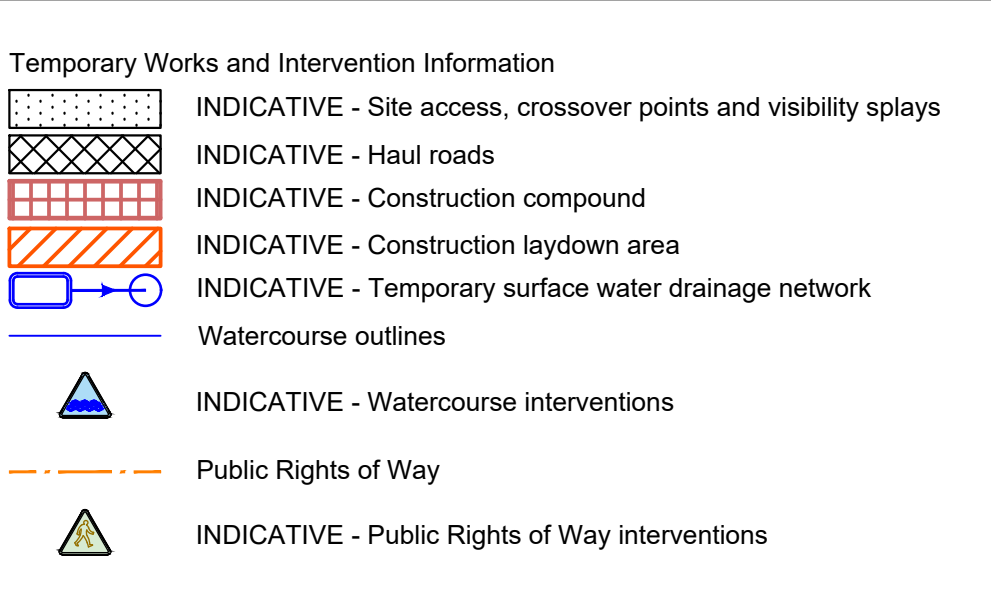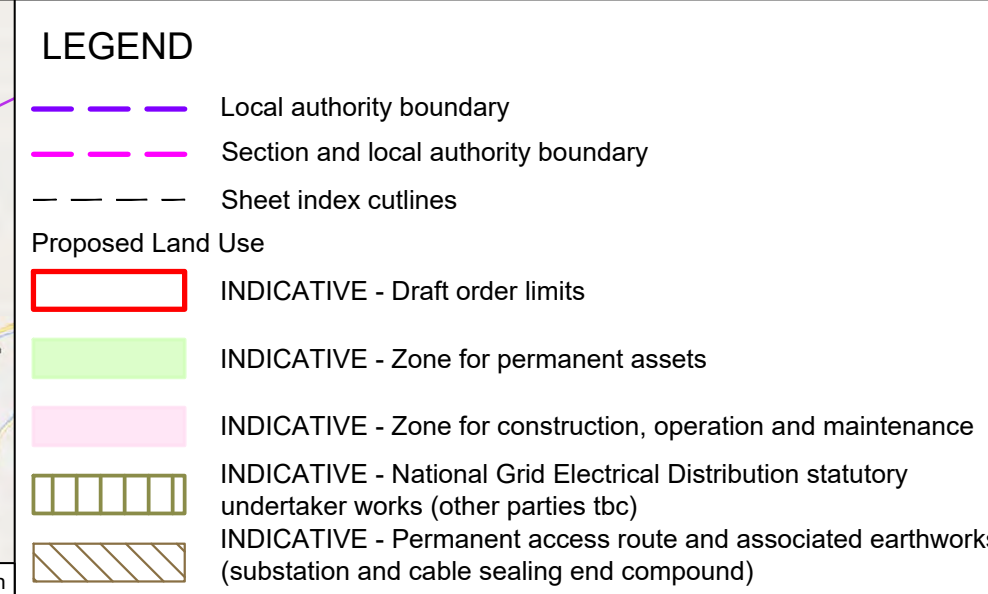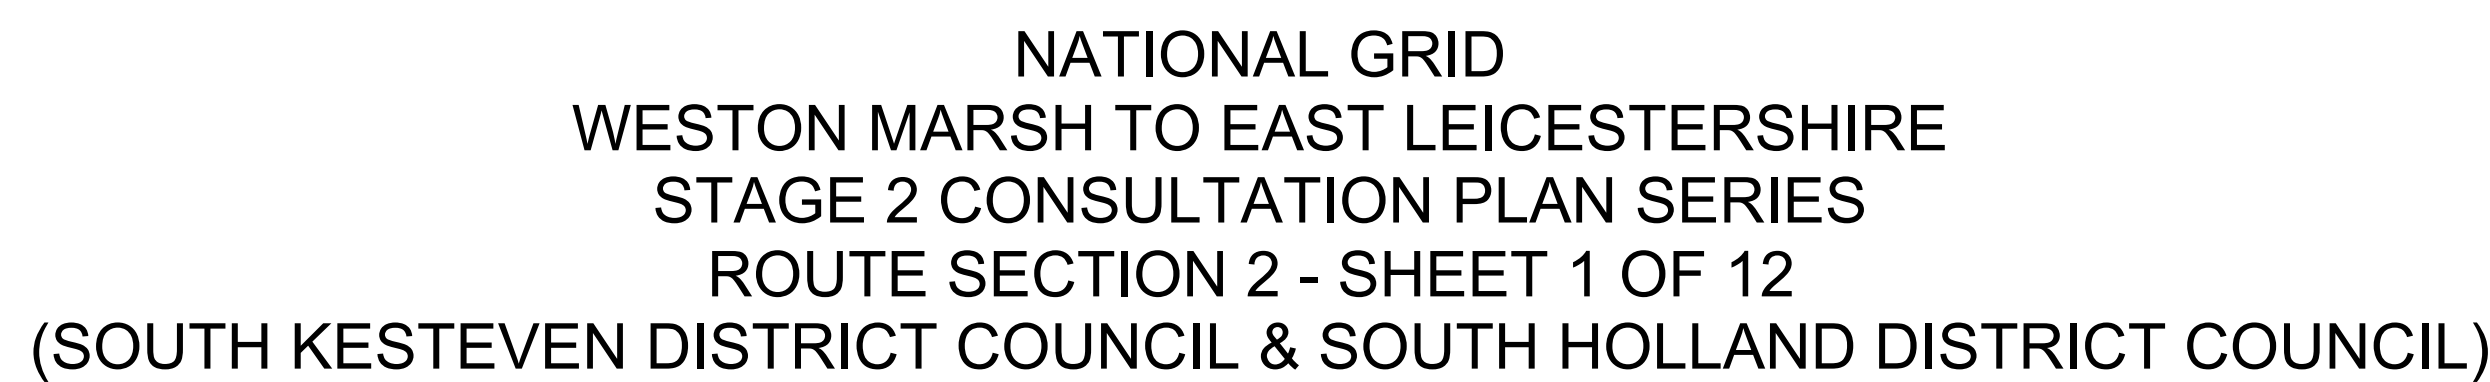


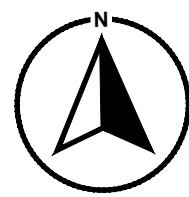

NATIONAL GRID
WESTON MARSH TO EAST LEICESTERSHIRE
STAGE 2 CONSULTATION PLAN SERIES
ROUTE SECTION 2 - SHEET 2 OF 12
(SOUTH KESTIVEN DISTRICT COUNCIL)

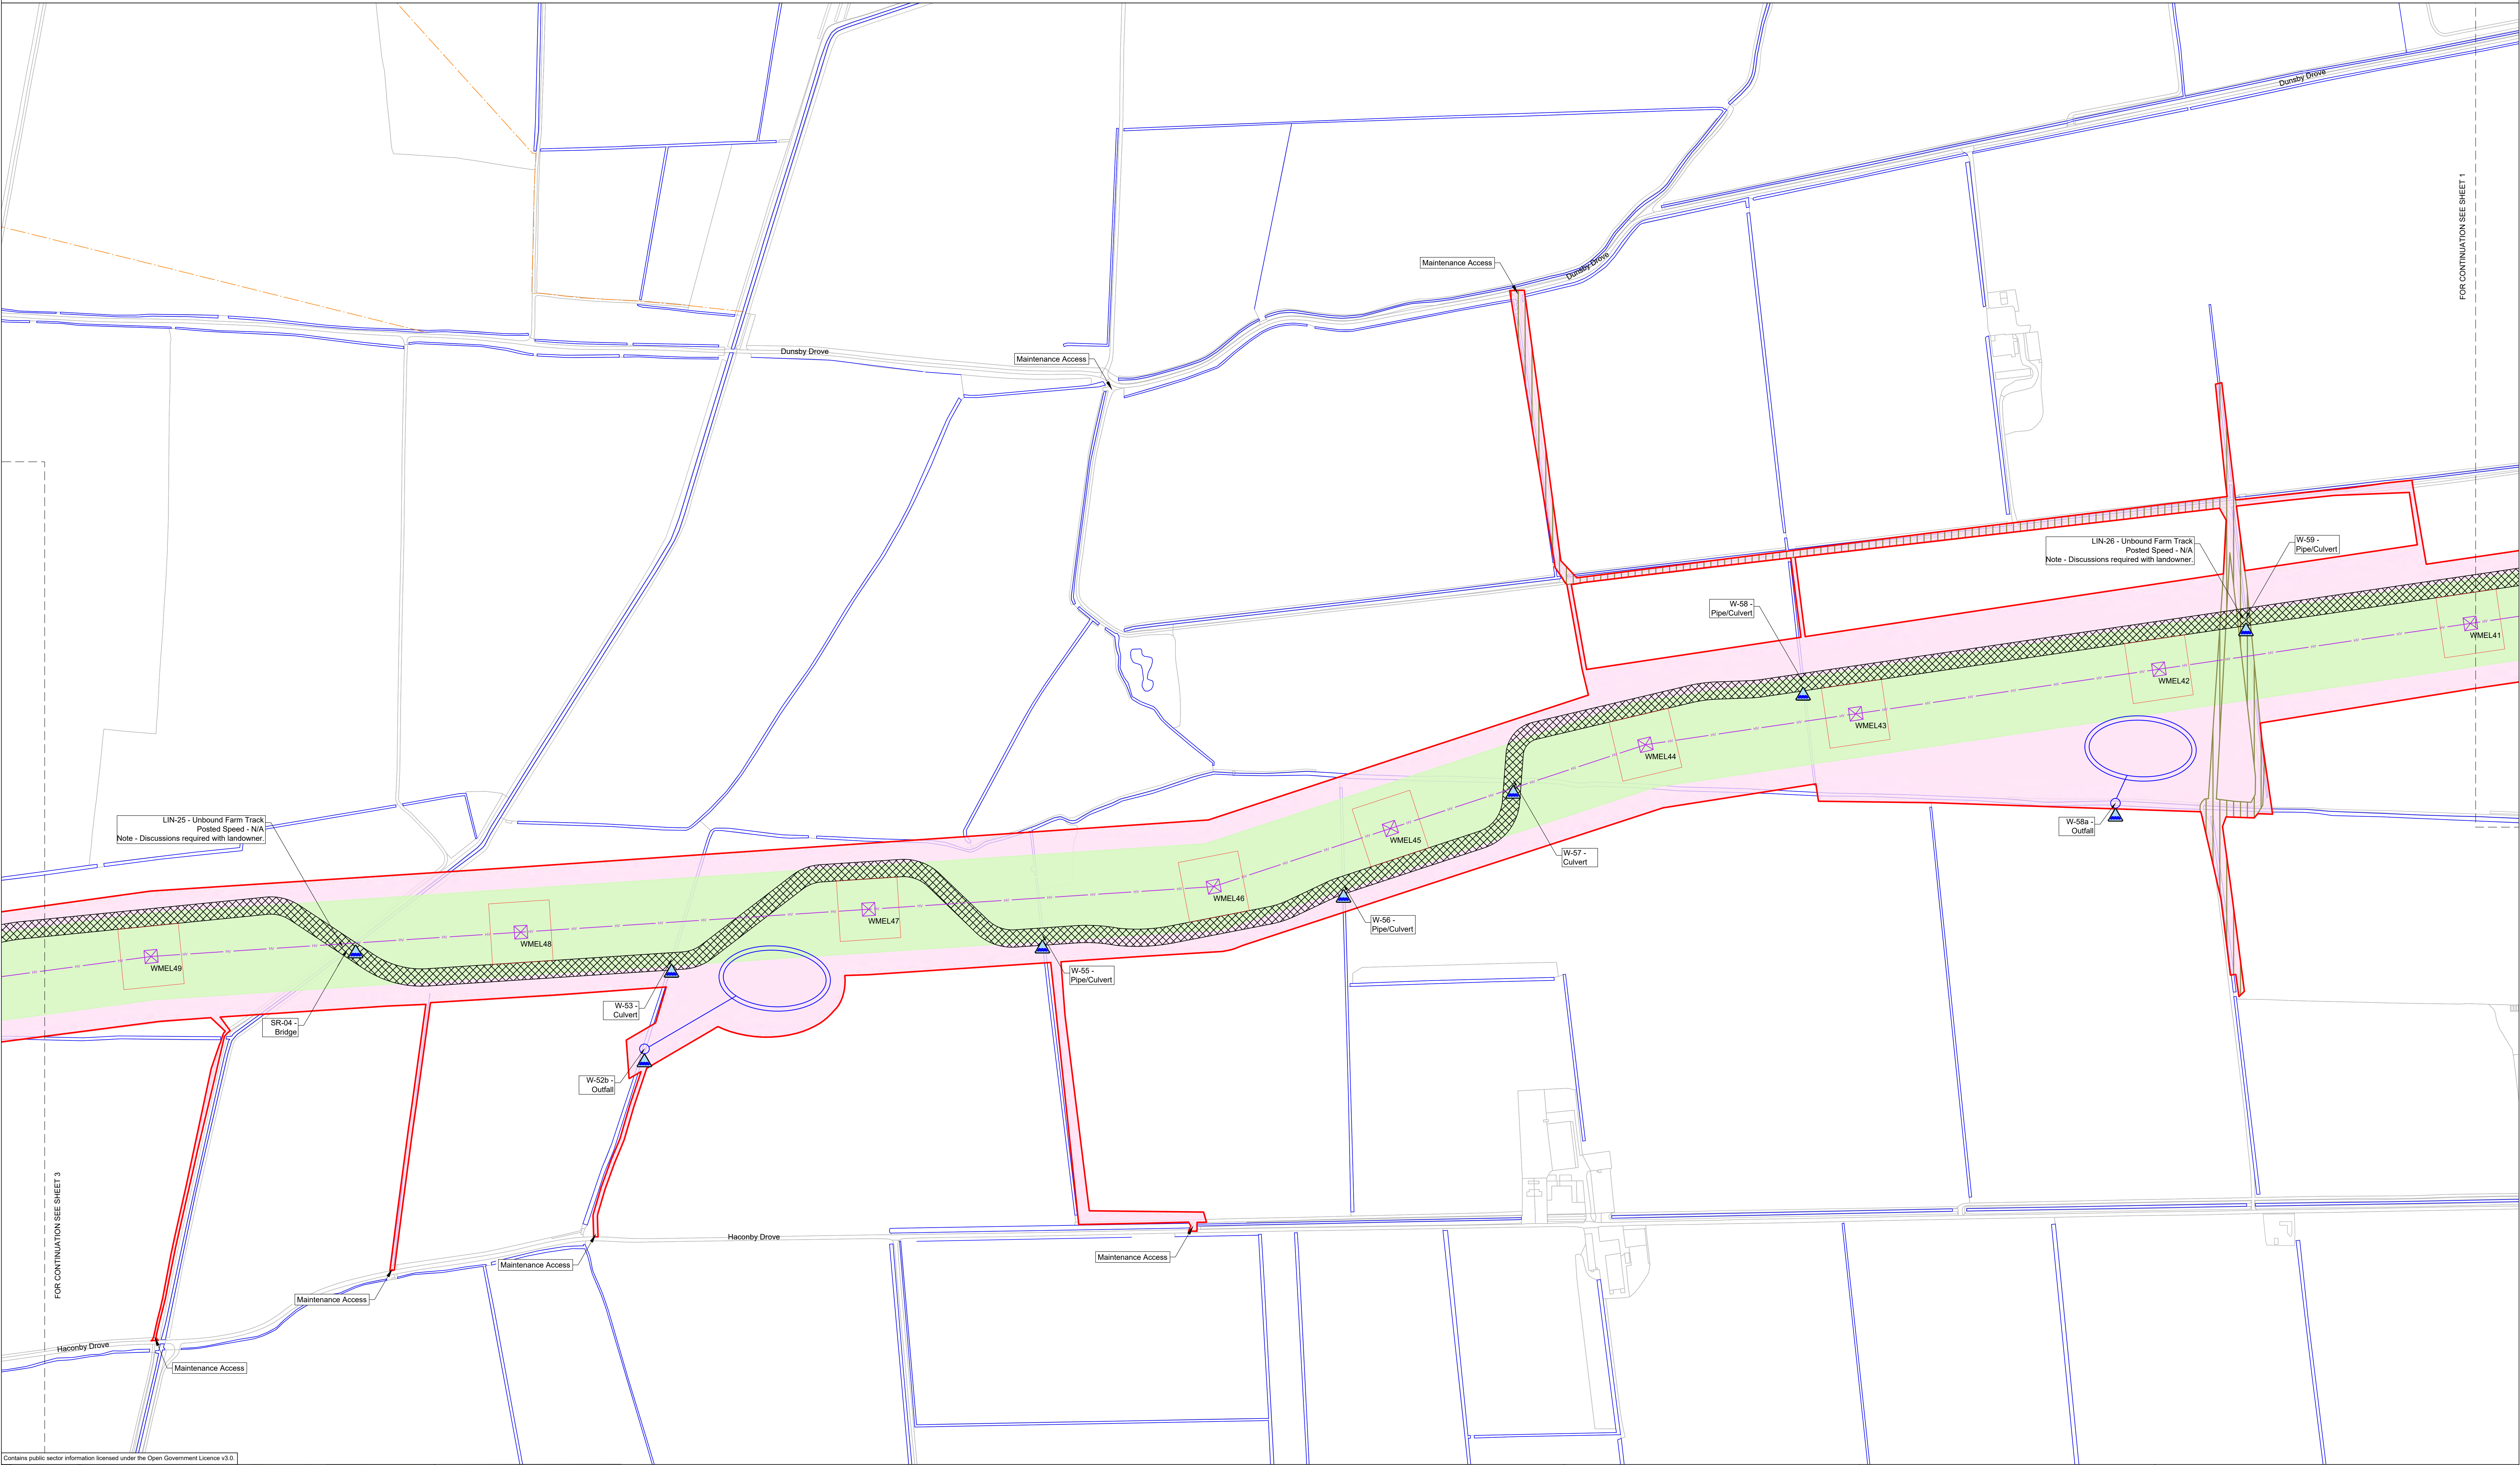

Contains public sector information licensed under the Open Government Licence v3.0.

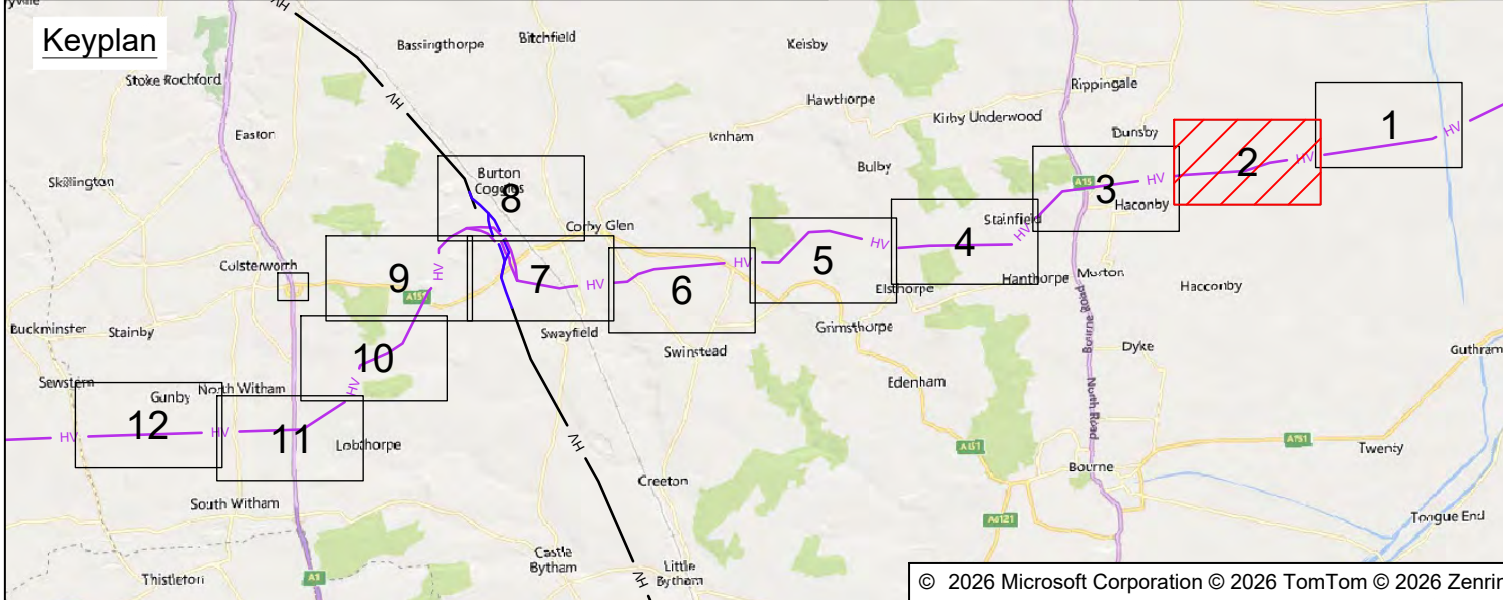

LEGEND

- Local authority boundary
- Section and local authority boundary
- Sheet index outlines
- Proposed Land Use
 - INDICATIVE - Draft order limits
 - INDICATIVE - Zone for permanent assets
 - INDICATIVE - Zone for construction, operation and maintenance
 - INDICATIVE - National Grid Electrical Distribution statutory undertaker works (other parties tbc)
 - INDICATIVE - Permanent access route and associated earthworks (substation and cable sealing end compound)

Proposed Project Design Details

- INDICATIVE - New overhead line
- INDICATIVE - New lattice pylons
- INDICATIVE - New overhead line - repositioned existing overhead line
- INDICATIVE - New lattice pylons - repositioned existing overhead line
- Existing overhead line exclusion zone
- INDICATIVE - Existing overhead line - to be dismantled
- INDICATIVE - Existing lattice pylons - to be dismantled
- INDICATIVE - Existing overhead line - re-conducted
- INDICATIVE - Existing lattice pylons - re-conducted
- Existing overhead line
- Existing lattice pylons

Temporary Works and Intervention Information

- INDICATIVE - Site access, crossover points and visibility splays
- INDICATIVE - Haul roads
- INDICATIVE - Construction compound
- INDICATIVE - Construction laydown area
- INDICATIVE - Temporary surface water drainage network
- Watercourse outlines
- INDICATIVE - Watercourse interventions
- Public Rights of Way
- INDICATIVE - Public Rights of Way interventions

Coordinate System: British National Grid

Sheet X Centroid Coordinate: 512702.8E

Sheet Y Centroid Coordinate: 326209.8N



SCALE 1:2500

BACKGROUND MAPPING INFORMATION HAS BEEN REPRODUCED FROM THE
ORDNANCE SURVEY BY PERMISSION OF ORDNANCE SURVEY OF THE
CONTROLLER OF HIS MAJESTY'S STATIONERY OFFICE. © CROWN COPYRIGHT
AND DATABASE RIGHTS 2025 ORDNANCE SURVEY. OS Licence 100067360. ALL
OPENDATA IS AVAILABLE UNDER THE OPEN GOVERNMENT LICENCE.

P02	18/08/2026	SECOND ISSUE	AT	AC	VJ	GT
P01	04/08/2026	FIRST ISSUE	PF	AC	VJ	GT
Rev.	Date	Comment	Drw by	Check	Rev by	Appr.


Notes

This drawing is scaled at paper size A0, therefore any prints taken at smaller sizes will affect accuracy of the measurement units and should not be scaled against.


nationalgrid	
Application Number	
101746-203470	
National Grid Drawing Reference	
WMEL-AAJ-CONS-ZZZZZZ-DRW-CE-000009	
Scale	Size
1:2500	A0
Sheet	Rev.
2 of 12	P02

Title


NATIONAL GRID
WESTON MARSH TO EAST LEICESTERSHIRE
STAGE 2 CONSULTATION PLAN SERIES
ROUTE SECTION 2 - SHEET 2 OF 12
(SOUTH KESTIVEN DISTRICT COUNCIL)

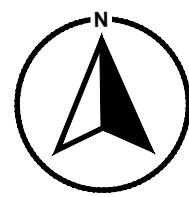

NATIONAL GRID
WESTON MARSH TO EAST LEICESTERSHIRE
STAGE 2 CONSULTATION PLAN SERIES
ROUTE SECTION 2 - SHEET 3 OF 12
(SOUTH KESTEVEN DISTRICT COUNCIL)

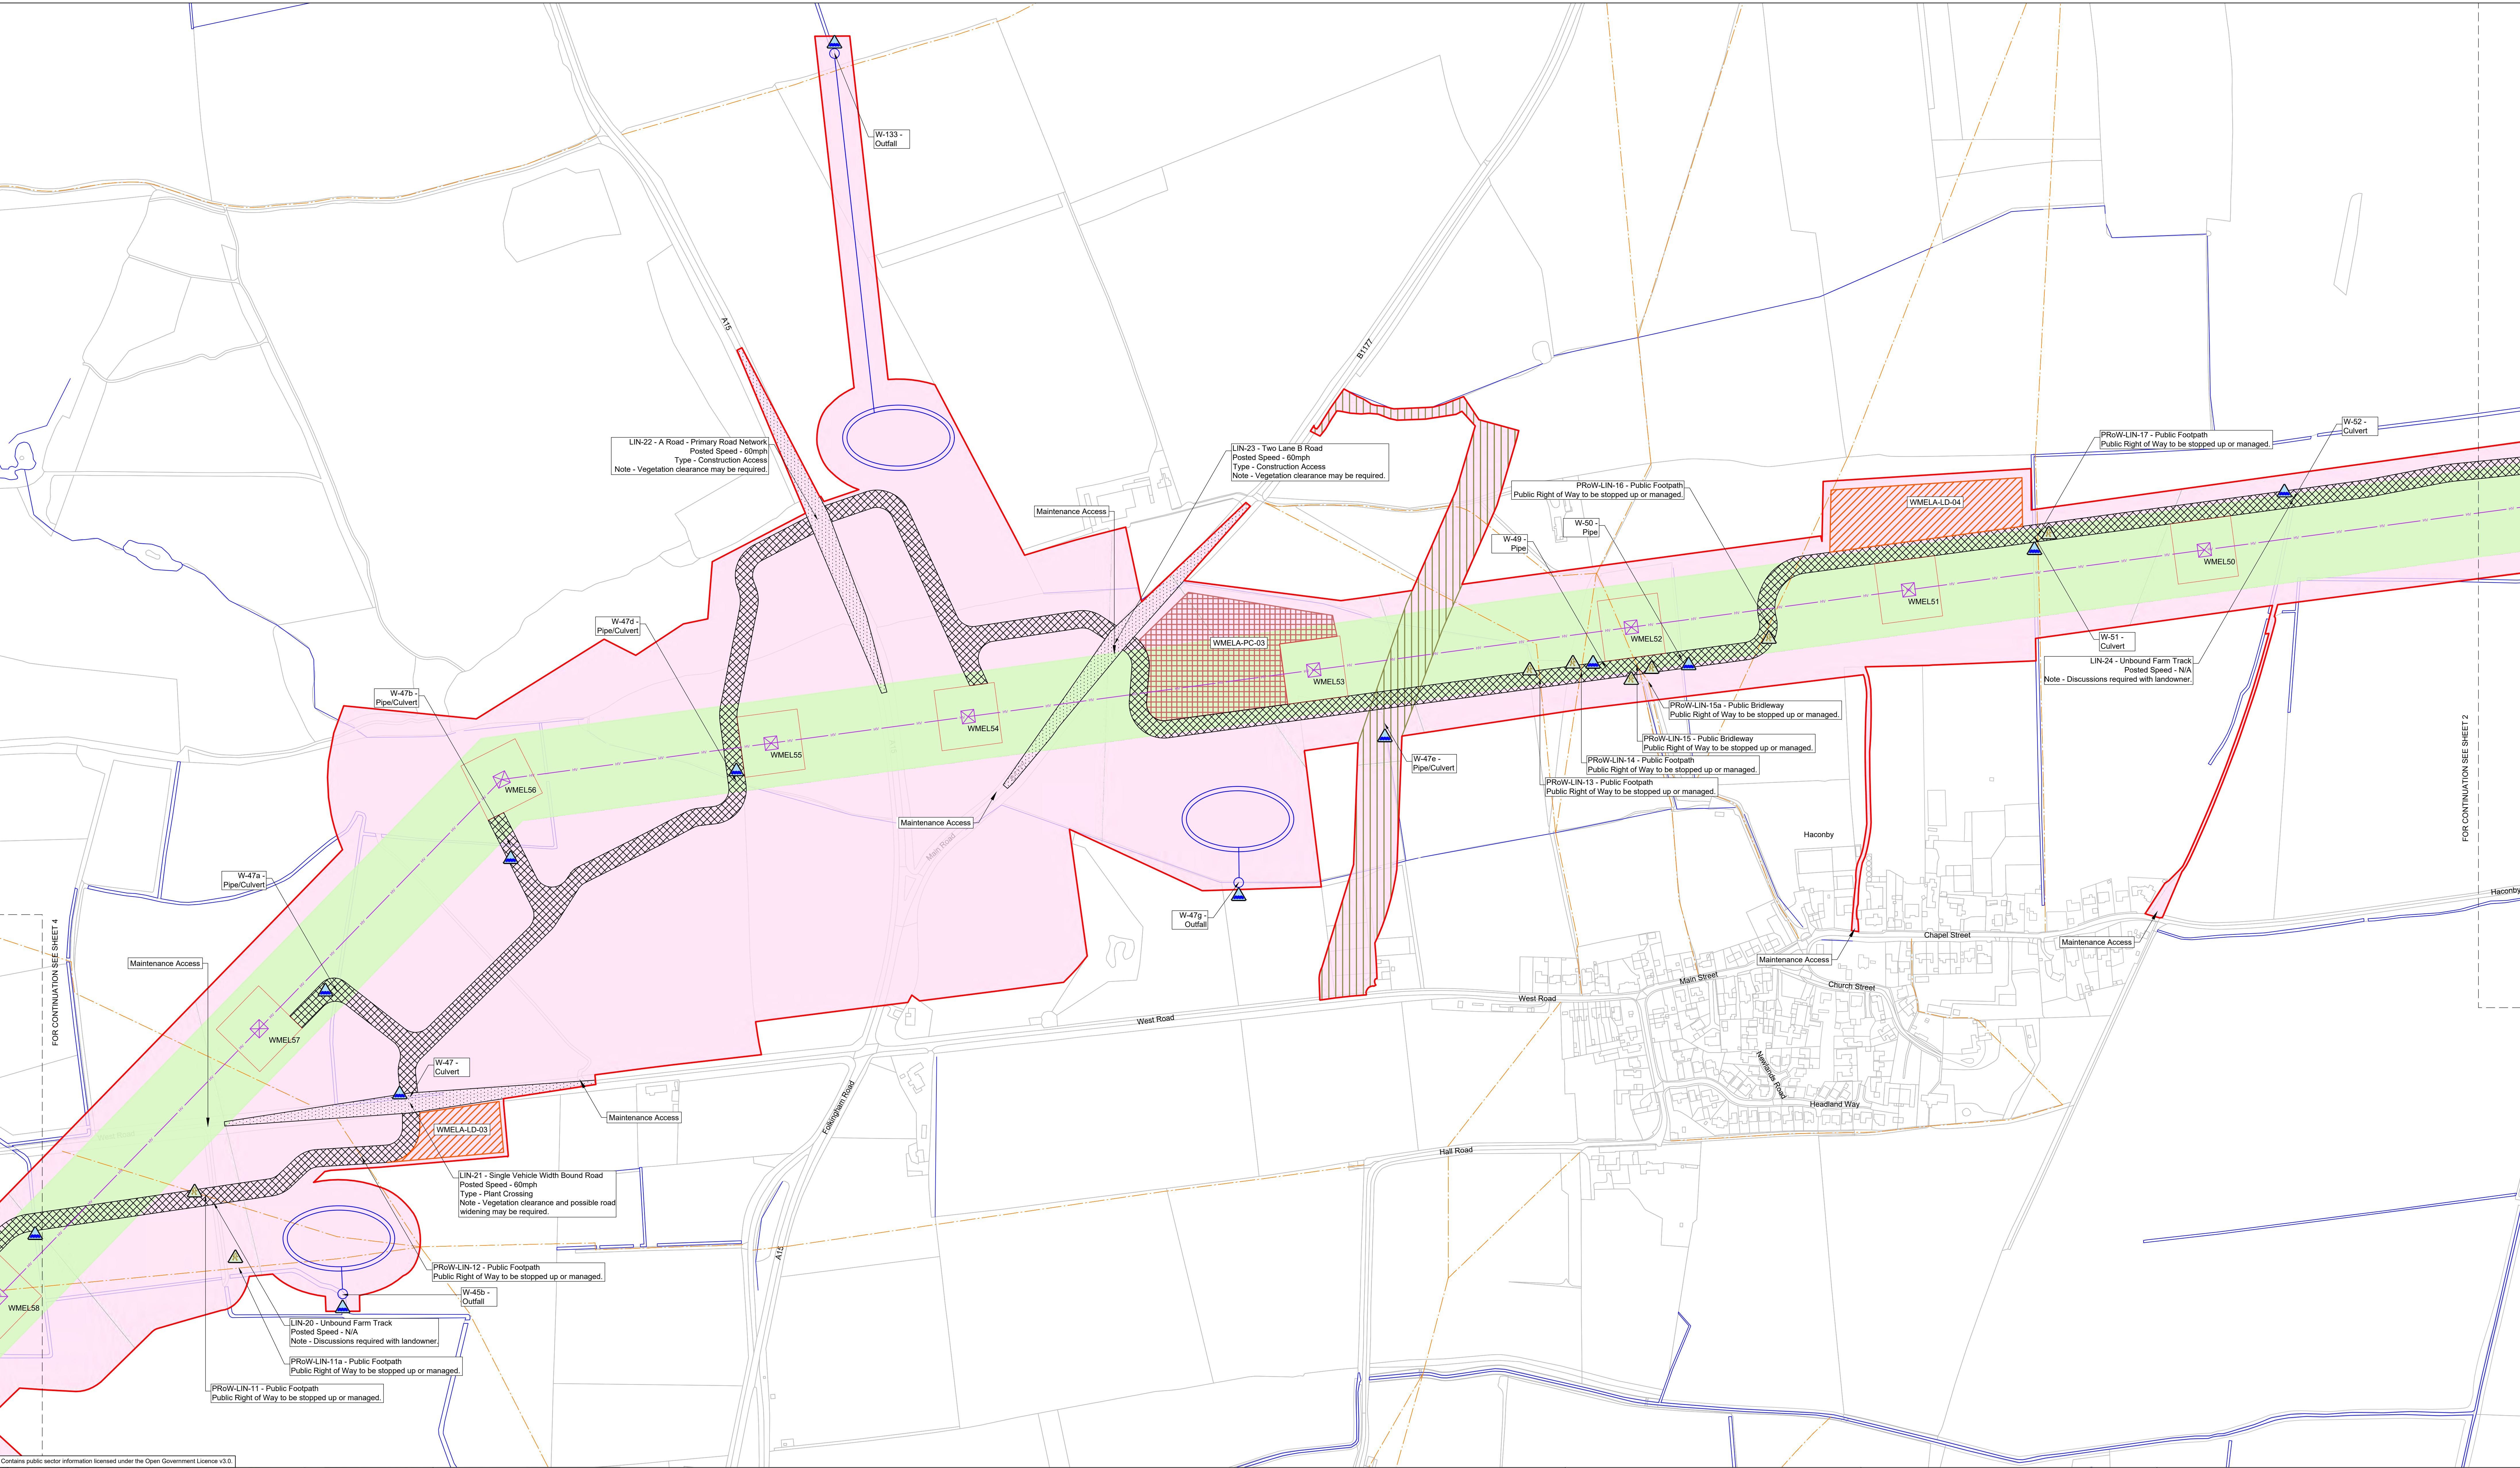

Contains public sector information licensed under the Open Government Licence v3.0.

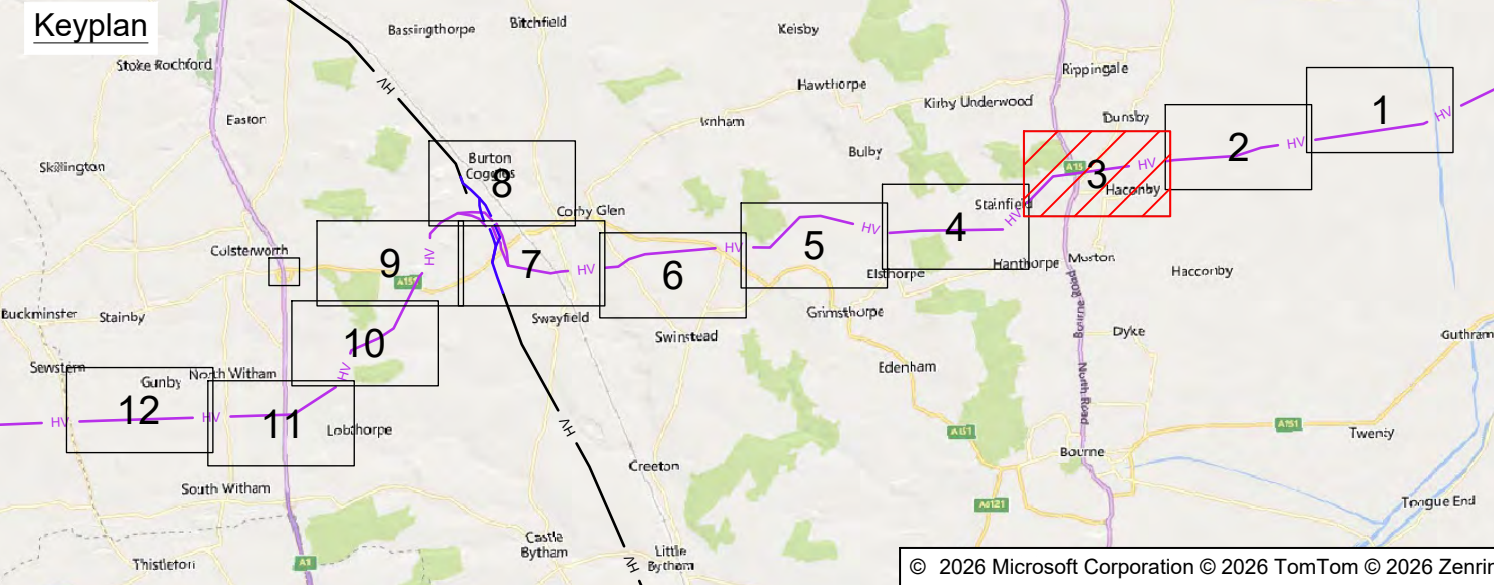

LEGEND	
	Local authority boundary
	Section and local authority boundary
	Sheet index outlines
	Proposed Land Use
	INDICATIVE - Draft order limits
	INDICATIVE - Zone for permanent assets
	INDICATIVE - Zone for construction, operation and maintenance
	INDICATIVE - National Grid Electrical Distribution statutory undertaker works (other parties to be)
	INDICATIVE - Permanent access route and associated earthworks (substation and cable sealing end compound)


Proposed Project Design Details	
	INDICATIVE - New overhead line
	INDICATIVE - New lattice pylons
	INDICATIVE - Existing overhead line - to be dismantled
	INDICATIVE - Existing lattice pylons - to be dismantled
	INDICATIVE - Existing overhead line - re-conducted
	INDICATIVE - Existing lattice pylons - re-conducted
	Existing overhead line
	Existing lattice pylons

Temporary Works and Intervention Information	
	INDICATIVE - Site access, crossover points and visibility splays
	INDICATIVE - Haul roads
	INDICATIVE - Construction compound
	INDICATIVE - Construction laydown area
	INDICATIVE - Temporary surface water drainage network
	Watercourse outlines
	INDICATIVE - Watercourse interventions
	Public Rights of Way
	INDICATIVE - Public Rights of Way interventions


Coordinate System: British National Grid	
Sheet X Centroid Coordinate: 509897.6E Sheet Y Centroid Coordinate: 325680.2N	
0 100 200 250 m	
SCALE 1:2500	
BACKGROUND MAPPING INFORMATION HAS BEEN REPRODUCED FROM THE ORDNANCE SURVEY BY PERMISSION OF ORDNANCE SURVEY OF THE CONTROLLER OF HIS MAJESTY'S STATIONARY OFFICE. © CROWN COPYRIGHT AND DATABASE RIGHTS 2025 ORDNANCE SURVEY. OS Licence 100067360. ALL OPENDATA IS AVAILABLE UNDER THE OPEN GOVERNMENT LICENCE.	
P02	18/08/2026 SECOND ISSUE AT AC VJ GT
P01	04/08/2026 FIRST ISSUE PF AC VJ GT
Rev.	Date Comment Drw by Check Rev by Appr.

Notes	
This drawing is scaled at paper size A0, therefore any prints taken at smaller sizes will affect accuracy of the measurement units and should not be scaled against.	
nationalgrid	
Application Number 101746-203470	
National Grid Drawing Reference WMEL-AAJ-CONS-ZZZZZZ-DRW-CE-000010	
Scale	Size
1:2500	A0
Sheet	Rev.
Sheet 3 of 12	P02


Title	
NATIONAL GRID	
WESTON MARSH TO EAST LEICESTERSHIRE	
STAGE 2 CONSULTATION PLAN SERIES	
ROUTE SECTION 2 - SHEET 3 OF 12	
(SOUTH KESTEVEN DISTRICT COUNCIL)	

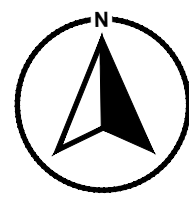

NATIONAL GRID
WESTON MARSH TO EAST LEICESTERSHIRE
STAGE 2 CONSULTATION PLAN SERIES
ROUTE SECTION 2 - SHEET 4 OF 12
(SOUTH KESTEVEN DISTRICT COUNCIL)

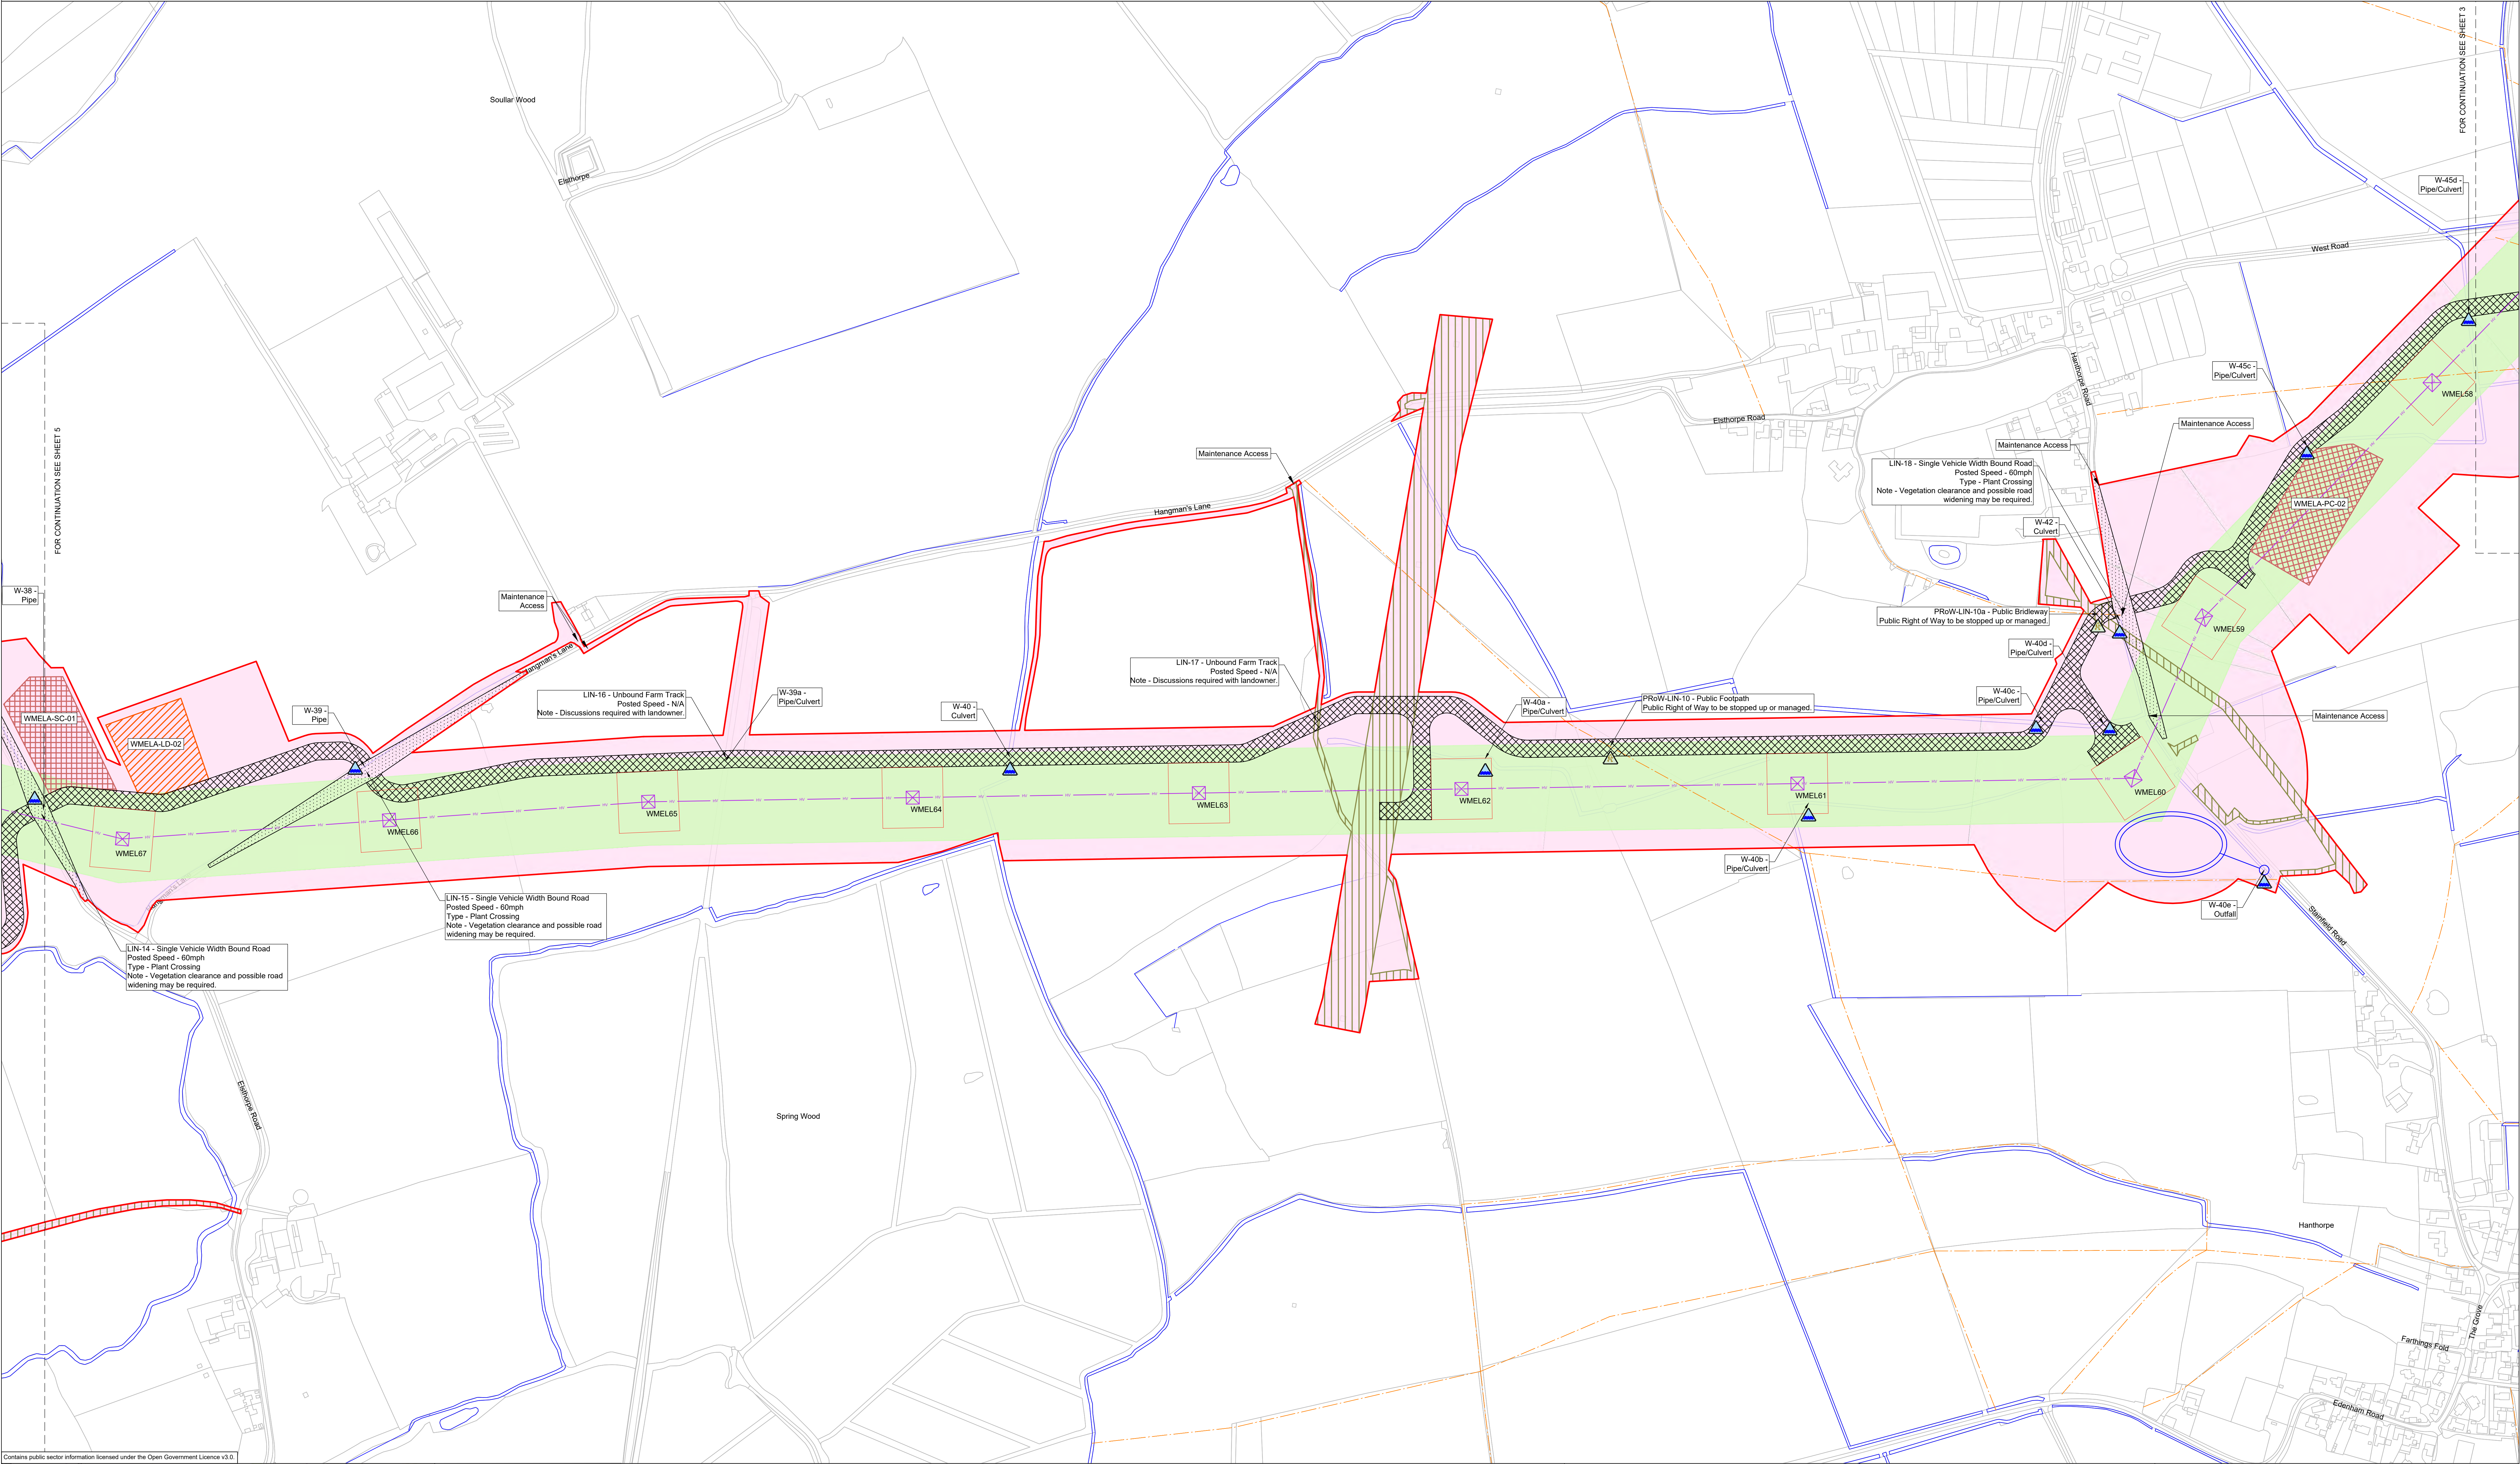

Contains public sector information licensed under the Open Government Licence v3.0.

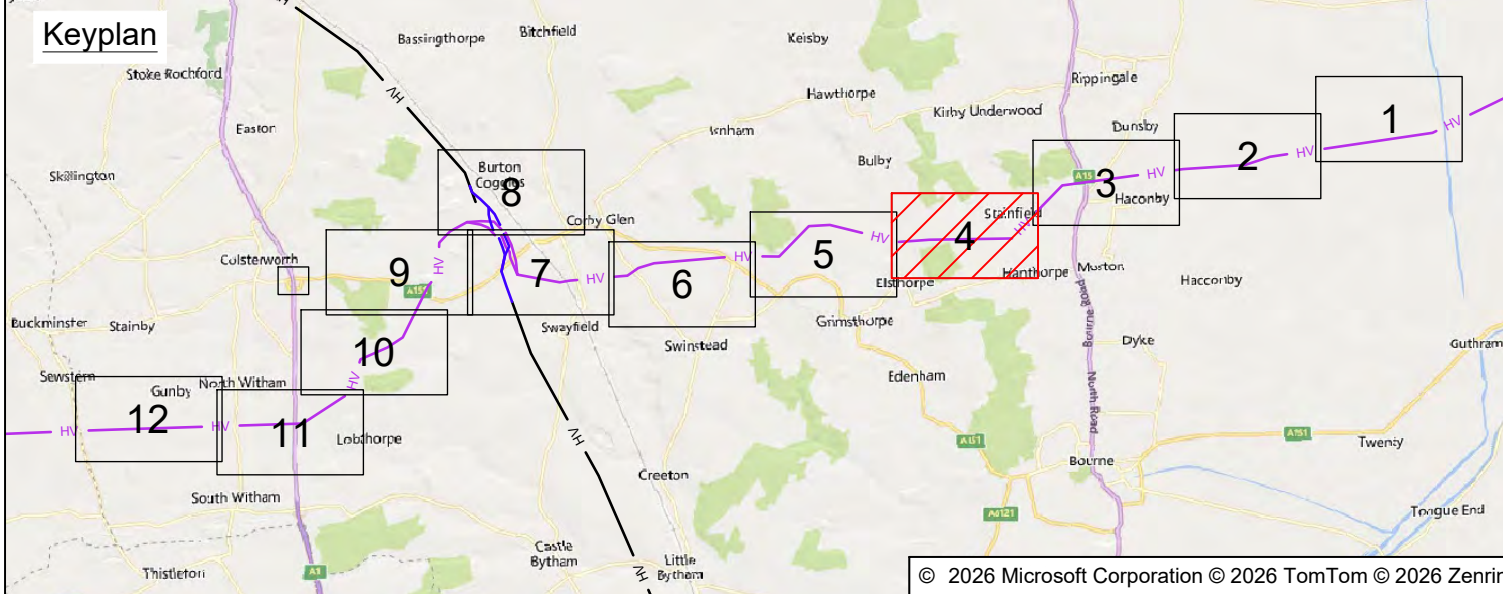

LEGEND	
	Local authority boundary
	Section and local authority boundary
	Sheet index cutlines
	Proposed Land Use
	INDICATIVE - Draft order limits
	INDICATIVE - Zone for permanent assets
	INDICATIVE - Zone for construction, operation and maintenance
	INDICATIVE - National Grid Electrical Distribution statutory undertaker works (other parties tbc)
	INDICATIVE - Permanent access route and associated earthworks (substation and cable sealing end compound)


Proposed Project Design Details	
	INDICATIVE - New overhead line
	INDICATIVE - New lattice pylons
	INDICATIVE - New overhead line - repositioned existing overhead line
	INDICATIVE - New lattice pylons - repositioned existing overhead line
	INDICATIVE - Existing overhead line - to be dismantled
	INDICATIVE - Existing lattice pylons - to be dismantled
	INDICATIVE - Existing overhead line - re-conducted
	INDICATIVE - Existing lattice pylons - re-conducted
	INDICATIVE - Existing overhead line
	INDICATIVE - Existing lattice pylons

Temporary Works and Intervention Information	
	INDICATIVE - Site access, crossover points and visibility splays
	INDICATIVE - Haul roads
	INDICATIVE - Construction compound
	INDICATIVE - Construction laydown area
	INDICATIVE - Temporary surface water drainage network
	INDICATIVE - Watercourse outlines
	INDICATIVE - Watercourse interventions
	INDICATIVE - Public Rights of Way
	INDICATIVE - Public Rights of Way interventions



Coordinate System: British National Grid	
Sheet X Centroid Coordinate: 507092.3E Sheet Y Centroid Coordinate: 324630.2N	
0 100 200 250 m	
SCALE 1:2500	
BACKGROUND MAPPING INFORMATION HAS BEEN REPRODUCED FROM THE ORDNANCE SURVEY BY PERMISSION OF ORDNANCE SURVEY OF THE CONTROLLER OF HIS MAJESTY'S STATIONERY OFFICE. © CROWN COPYRIGHT AND DATABASE RIGHTS 2025 ORDNANCE SURVEY. OS Licence 100067360. ALL OPENDATA IS AVAILABLE UNDER THE OPEN GOVERNMENT LICENCE.	
P02	18/08/2026
P01	04/08/2026
Rev.	Date
18/08/2026	04/08/2026
SECOND ISSUE	FIRST ISSUE
AT	PF
AC	AC
VJ	VJ
GT	GT
Drw by	Check
Rev by	Appr.

Notes	
This drawing is scaled at paper size A0, therefore any prints taken at smaller sizes will affect accuracy of the measurement units and should not be scaled against.	
nationalgrid	
Application Number 101746-203470	
National Grid Drawing Reference WMEL-AAJ-CONS-ZZZZZZ-DRW-CE-000011	
Scale	Size
1:2500	A0
Sheet	Rev.
Sheet 4 of 12	P02

Title	
NATIONAL GRID	
WESTON MARSH TO EAST LEICESTERSHIRE	
STAGE 2 CONSULTATION PLAN SERIES	
ROUTE SECTION 2 - SHEET 4 OF 12	
(SOUTH KESTEVEN DISTRICT COUNCIL)	

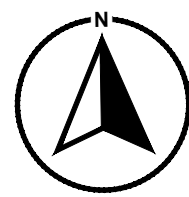

NATIONAL GRID
WESTON MARSH TO EAST LEICESTERSHIRE
STAGE 2 CONSULTATION PLAN SERIES
ROUTE SECTION 2 - SHEET 5 OF 12
(SOUTH KESTEVEN DISTRICT COUNCIL)

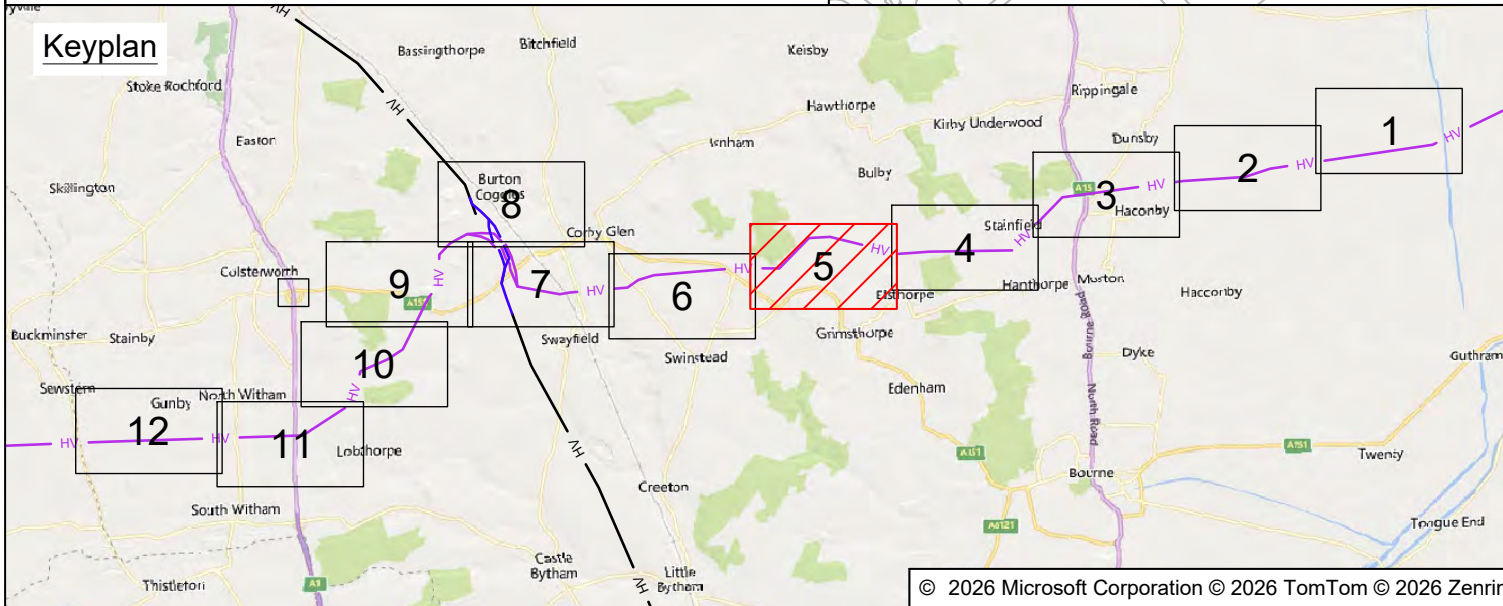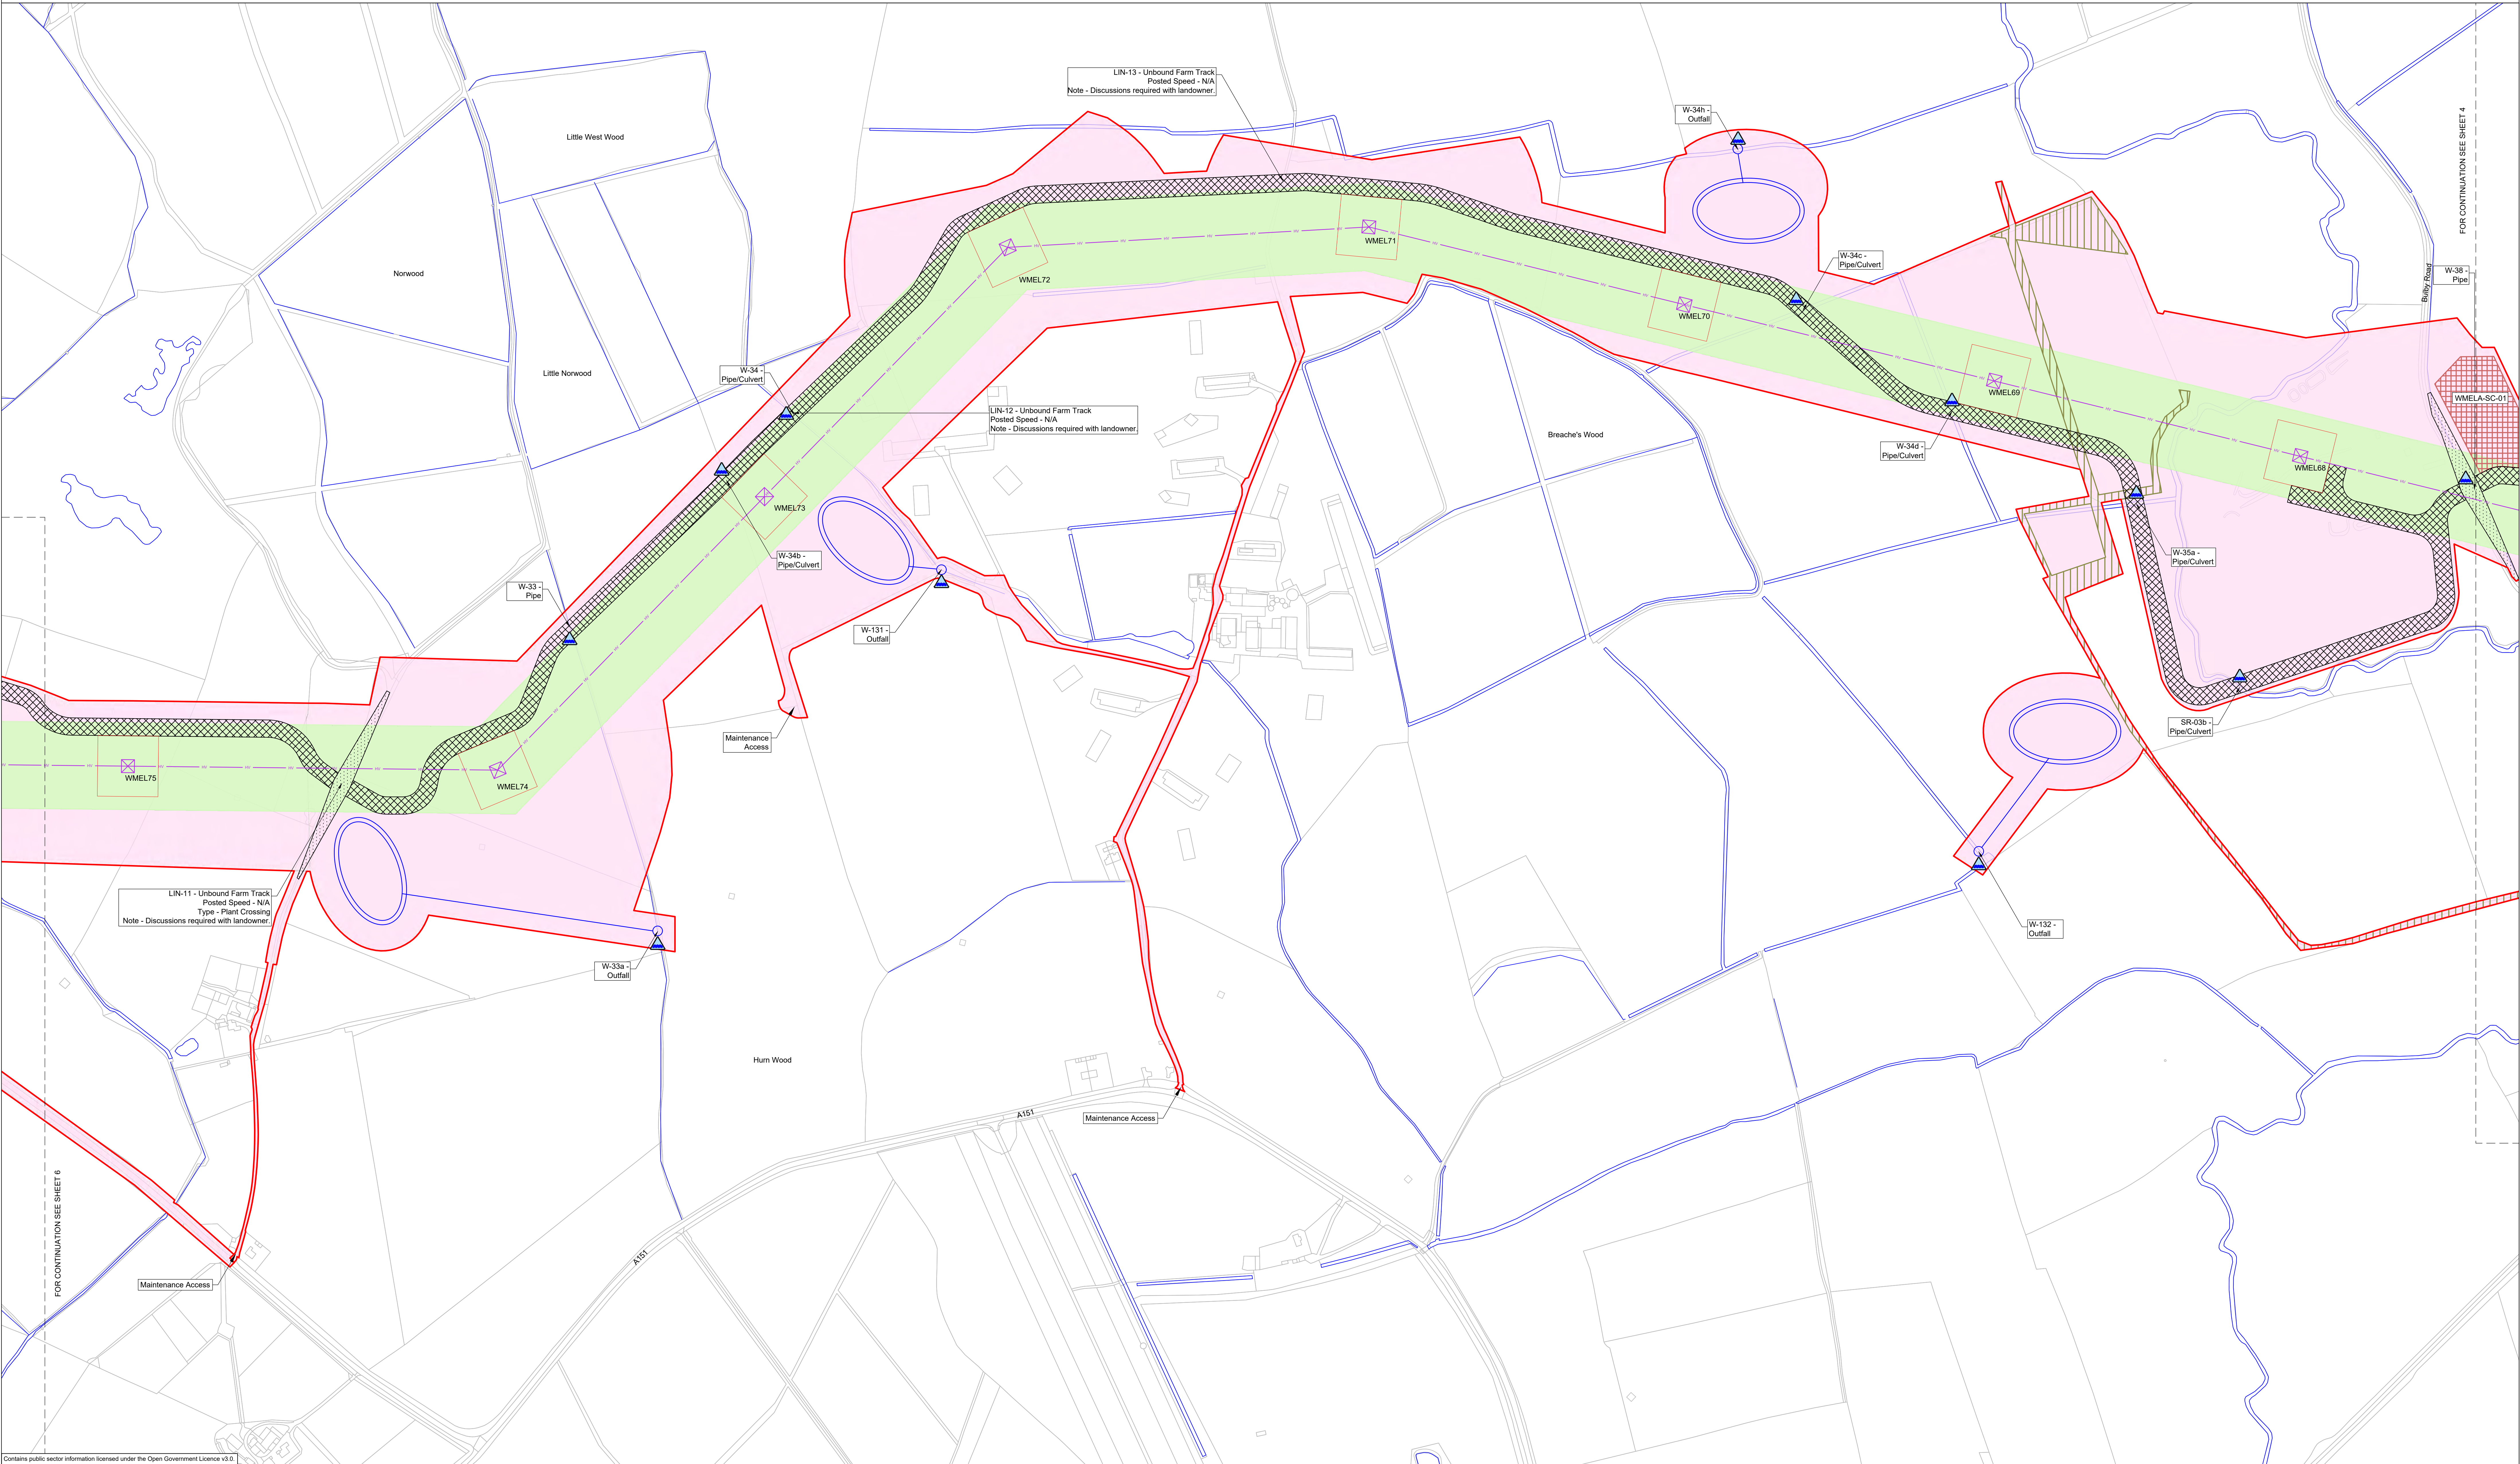

LEGEND

Local authority boundary
Section and local authority boundary
Sheet index cutlines

Proposed Land Use

INDICATIVE - Draft order limits

INDICATIVE - Zone for permanent assets

INDICATIVE - Zone for construction, operation and maintenance

INDICATIVE - National Grid Electrical Distribution statutory undertaker works (other parties tbc)

INDICATIVE - Permanent access route and associated earthworks (substation and cable sealing end compound)

Proposed Project Design Details

INDICATIVE - New overhead line

INDICATIVE - New lattice pylons

INDICATIVE - New overhead line - repositioned existing overhead line

INDICATIVE - New lattice pylons - repositioned existing overhead line

Existing overhead line exclusion zone

INDICATIVE - Existing overhead line - to be dismantled

INDICATIVE - Existing lattice pylons - to be dismantled

INDICATIVE - Existing overhead line - re-conducted

INDICATIVE - Existing lattice pylons - re-conducted

Existing overhead line

Existing lattice pylons

Temporary Works and Intervention Information

INDICATIVE - Site access, crossover points and visibility splays

INDICATIVE - Haul roads

INDICATIVE - Construction compound

INDICATIVE - Construction laydown area

INDICATIVE - Temporary surface water drainage network

Watercourse outfalls

INDICATIVE - Watercourse interventions

Public Rights of Way

INDICATIVE - Public Rights of Way interventions

Coordinate System: British National Grid
Sheet X Centroid Coordinate: 504287.0E Sheet Y Centroid Coordinate: 324258.8N

0 100 200 250 m

SCALE 1:2500

BACKGROUND MAPPING INFORMATION HAS BEEN REPRODUCED FROM THE ORDNANCE SURVEY BY PERMISSION OF ORDNANCE SURVEY OF THE CONTROLLER OF HIS MAJESTY'S STATIONERY OFFICE. © CROWN COPYRIGHT AND DATABASE RIGHTS 2025 ORDNANCE SURVEY. OS Licence 100067360. ALL OPENDATA IS AVAILABLE UNDER THE OPEN GOVERNMENT LICENCE.

P02	18/08/2026	SECOND ISSUE	AT	AC	VJ	GT
P01	04/08/2026	FIRST ISSUE	PF	AC	VJ	GT
Rev.	Date	Comment	Drw by	Check	Rev by	Appr.

Notes

This drawing is scaled at paper size A0, therefore any prints taken at smaller sizes will affect accuracy of the measurement units and should not be scaled against.


Application Number 101746-203470

National Grid Drawing Reference WMEL-AAJ-CONS-ZZZZZZ-DRW-CE-000012


Scale	Size	Sheet	Rev.
1:2500	A0	Sheet 5 of 12	P02

Title


NATIONAL GRID
WESTON MARSH TO EAST LEICESTERSHIRE
STAGE 2 CONSULTATION PLAN SERIES
ROUTE SECTION 2 - SHEET 5 OF 12
(SOUTH KESTEVEN DISTRICT COUNCIL)

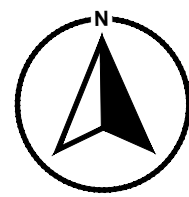

NATIONAL GRID
WESTON MARSH TO EAST LEICESTERSHIRE
STAGE 2 CONSULTATION PLAN SERIES
ROUTE SECTION 2 - SHEET 6 OF 12
(SOUTH KESTEVEN DISTRICT COUNCIL)

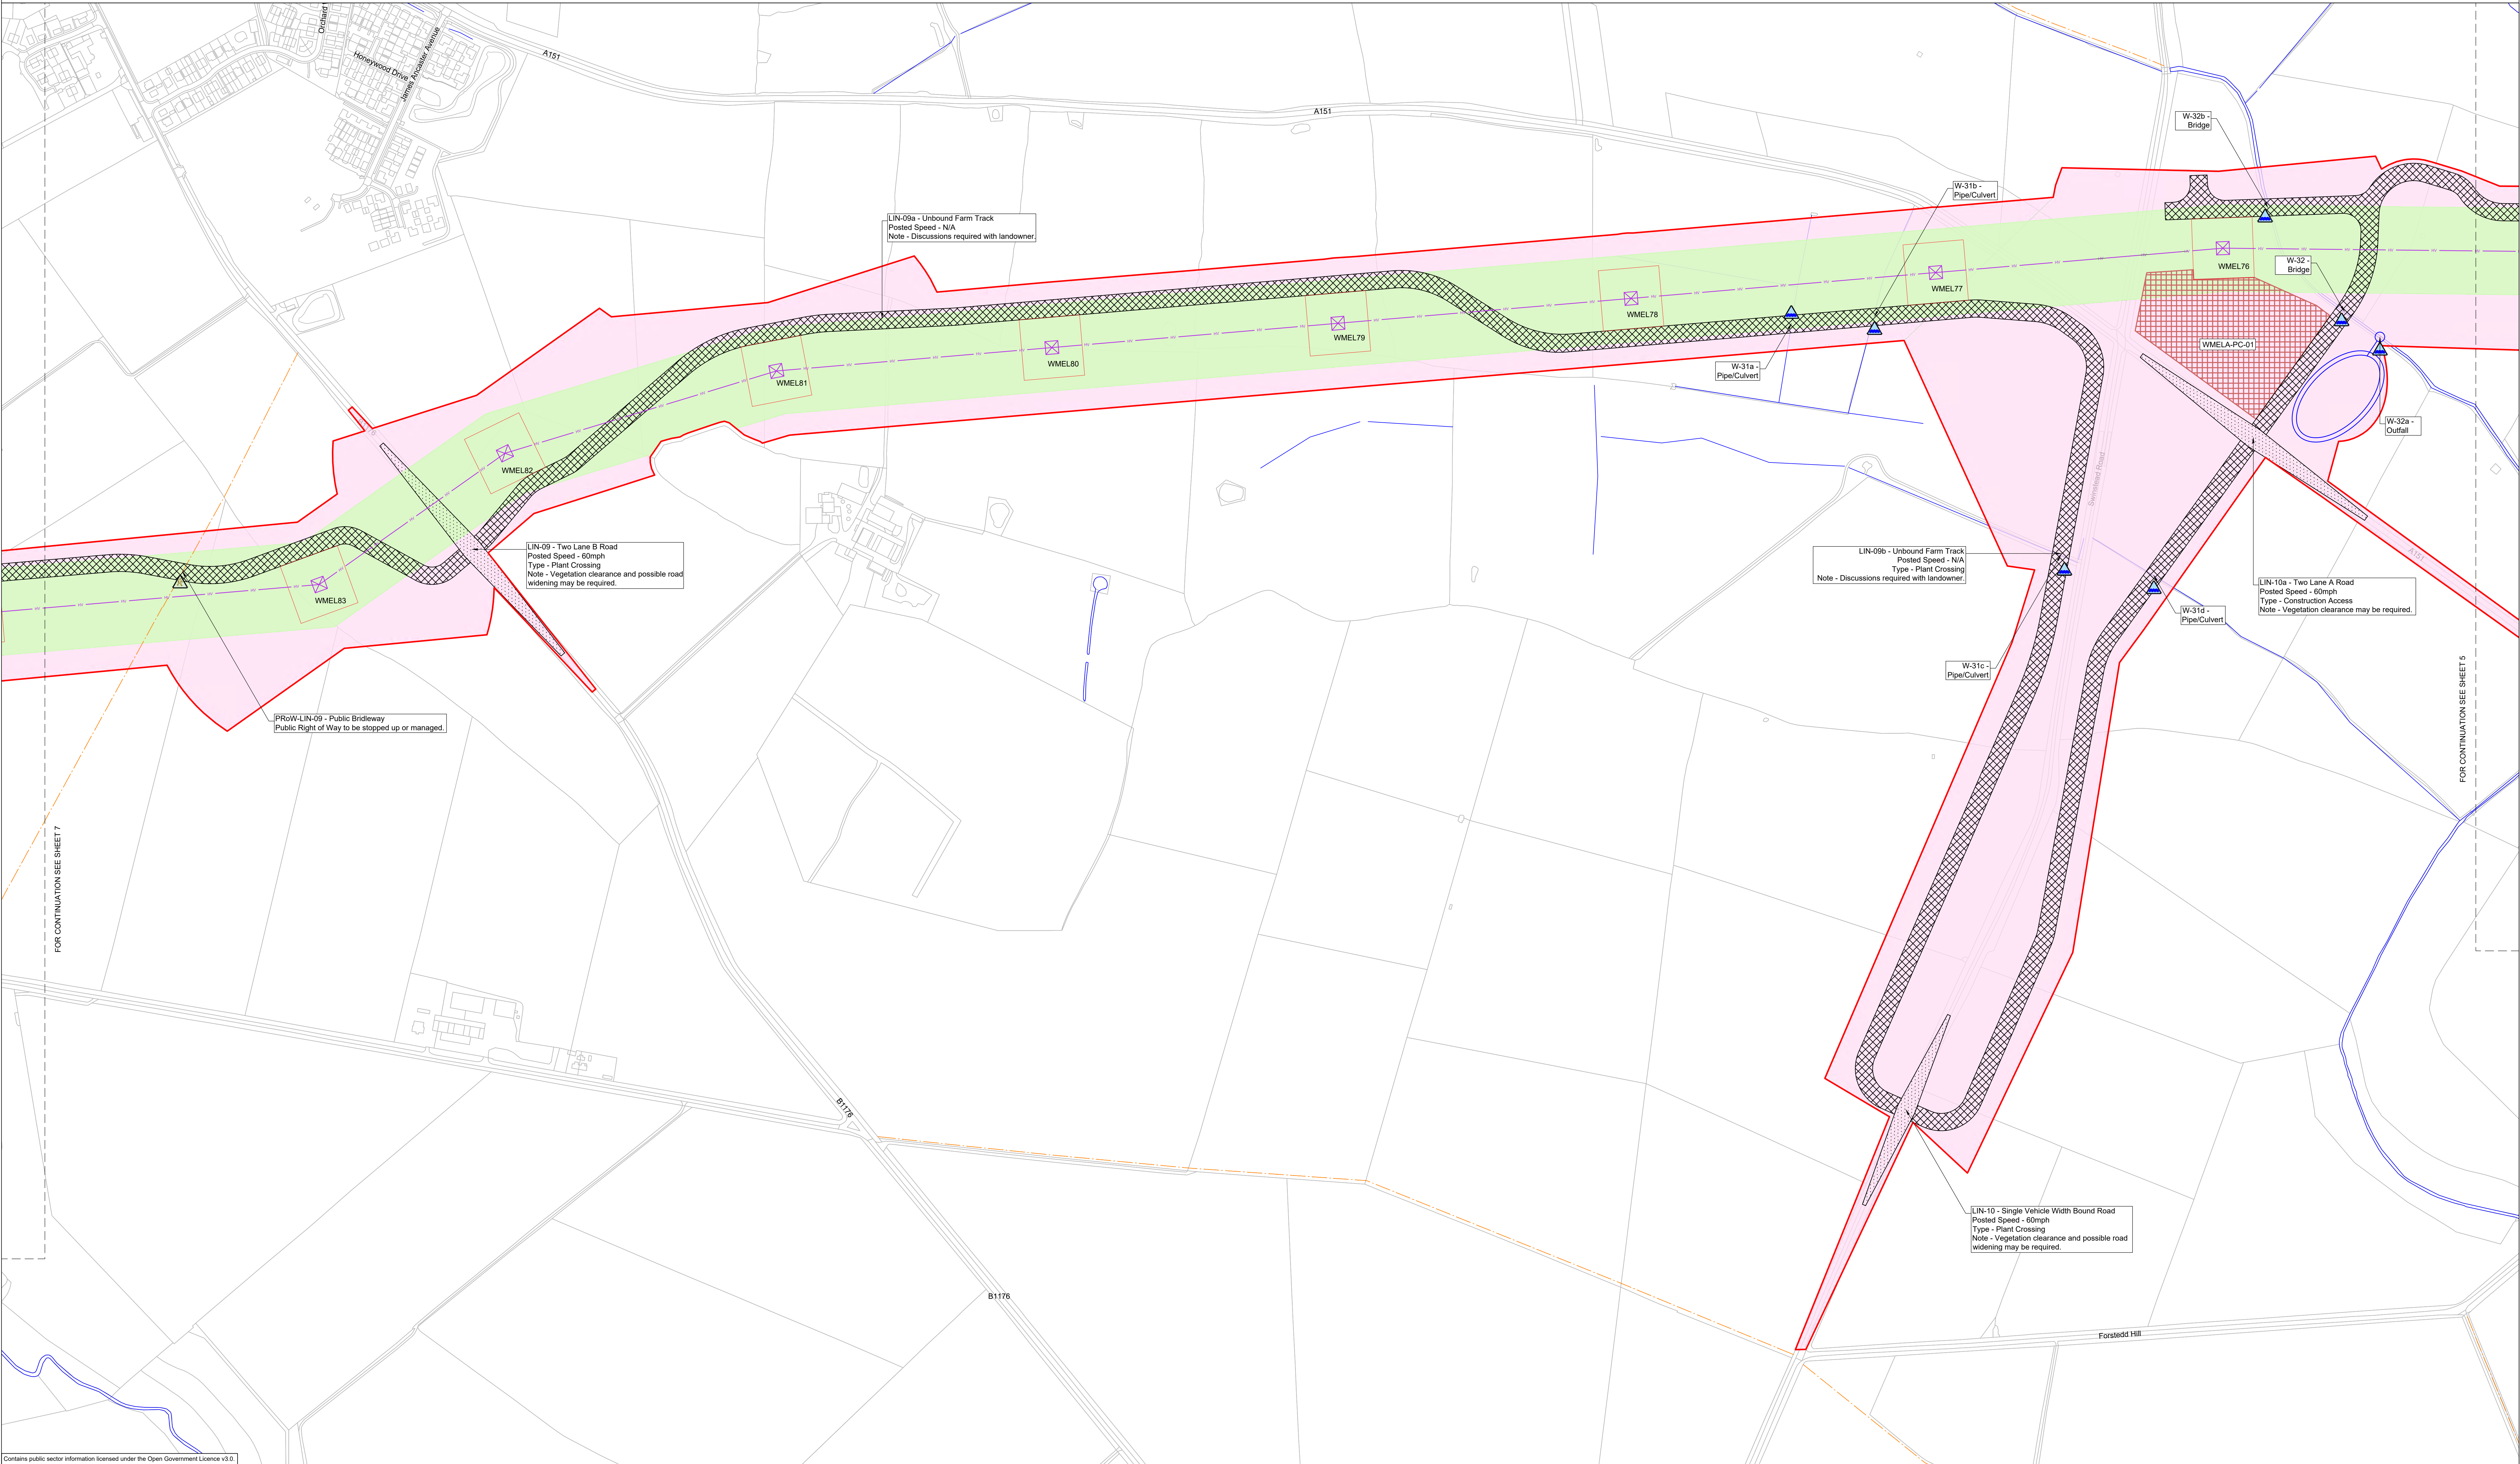

Contains public sector information licensed under the Open Government Licence v3.0.

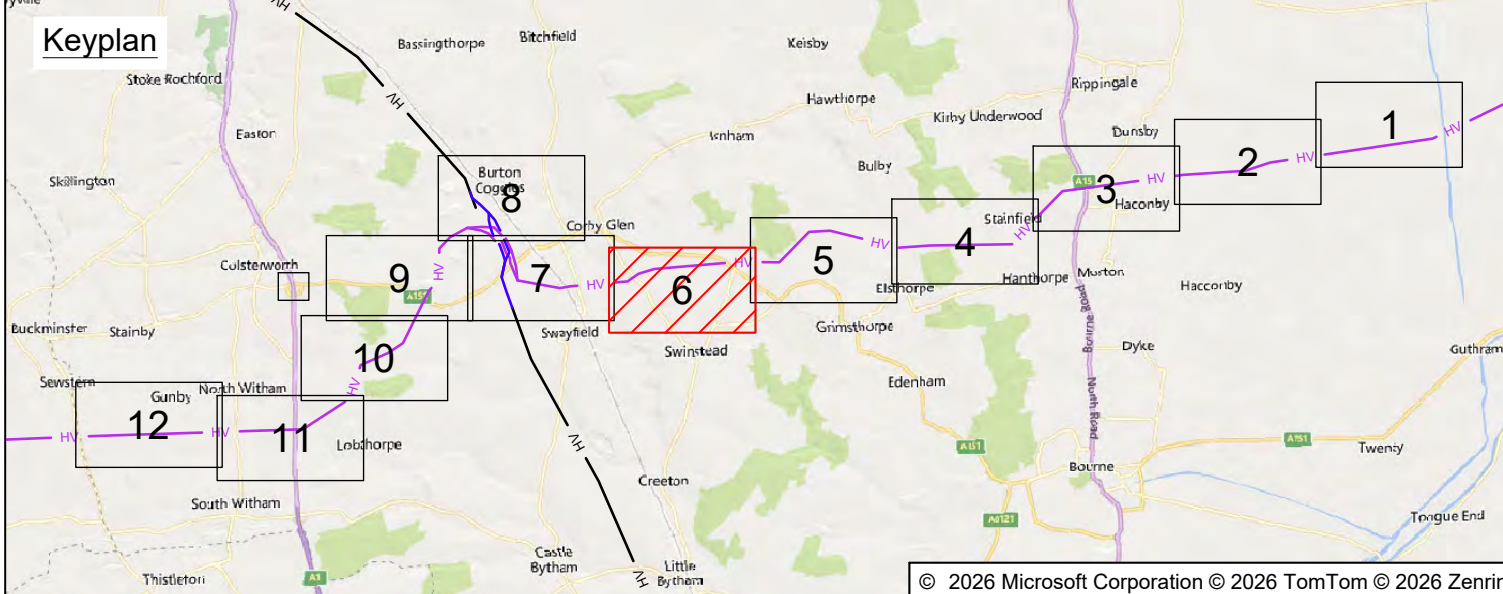

LEGEND	
	Local authority boundary
	Section and local authority boundary
	Sheet index outlines
	Proposed Land Use
	INDICATIVE - Draft order limits
	INDICATIVE - Zone for permanent assets
	INDICATIVE - Zone for construction, operation and maintenance
	INDICATIVE - National Grid Electrical Distribution statutory undertaker works (other parties tbc)
	INDICATIVE - Permanent access route and associated earthworks (substation and cable sealing end compound)


Proposed Project Design Details	
	INDICATIVE - New overhead line
	INDICATIVE - New lattice pylons
	INDICATIVE - New overhead line - repositioned existing overhead line
	INDICATIVE - New lattice pylons - repositioned existing overhead line
	Existing overhead line exclusion zone
	INDICATIVE - Existing overhead line - to be dismantled
	INDICATIVE - Existing lattice pylons - to be dismantled
	INDICATIVE - Existing overhead line - re-conducted
	INDICATIVE - Existing lattice pylons - re-conducted
	Existing overhead line
	Existing lattice pylons

Temporary Works and Intervention Information	
	INDICATIVE - Site access, crossover points and visibility splays
	INDICATIVE - Haul roads
	INDICATIVE - Construction compound
	INDICATIVE - Construction laydown area
	INDICATIVE - Temporary surface water drainage network
	Watercourse outlines
	INDICATIVE - Watercourse interventions
	Public Rights of Way
	INDICATIVE - Public Rights of Way interventions


Coordinate System: British National Grid	
Sheet X Centroid Coordinate: 501481.7E Sheet Y Centroid Coordinate: 323665.5N	
SCALE 1:2500	
BACKGROUND MAPPING INFORMATION HAS BEEN REPRODUCED FROM THE ORDNANCE SURVEY BY PERMISSION OF ORDNANCE SURVEY OF THE CONTROLLER OF HIS MAJESTY'S STATIONERY OFFICE. © CROWN COPYRIGHT AND DATABASE RIGHTS 2025 ORDNANCE SURVEY. OS Licence 100067360. ALL OPENDATA IS AVAILABLE UNDER THE OPEN GOVERNMENT LICENCE.	
P02	18/08/2026 SECOND ISSUE AT AC VJ GT
P01	04/08/2026 FIRST ISSUE PF AC VJ GT
Rev.	Date Comment Drw by Check Rev by Appr.

Notes	
This drawing is scaled at paper size A0, therefore any prints taken at smaller sizes will affect accuracy of the measurement units and should not be scaled against.	
Application Number 101746-203470	
National Grid Drawing Reference WMEL-AAJ-CONS-ZZZZZZ-DRW-CE-000013	
Scale	Size
1:2500	A0
Sheet	Rev.
Sheet 6 of 12	P02

Title	
NATIONAL GRID	
WESTON MARSH TO EAST LEICESTERSHIRE	
STAGE 2 CONSULTATION PLAN SERIES	
ROUTE SECTION 2 - SHEET 6 OF 12	
(SOUTH KESTEVEN DISTRICT COUNCIL)	

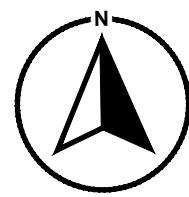

NATIONAL GRID
WESTON MARSH TO EAST LEICESTERSHIRE
STAGE 2 CONSULTATION PLAN SERIES
ROUTE SECTION 2 - SHEET 7 OF 12
(SOUTH KESTEVEN DISTRICT COUNCIL)

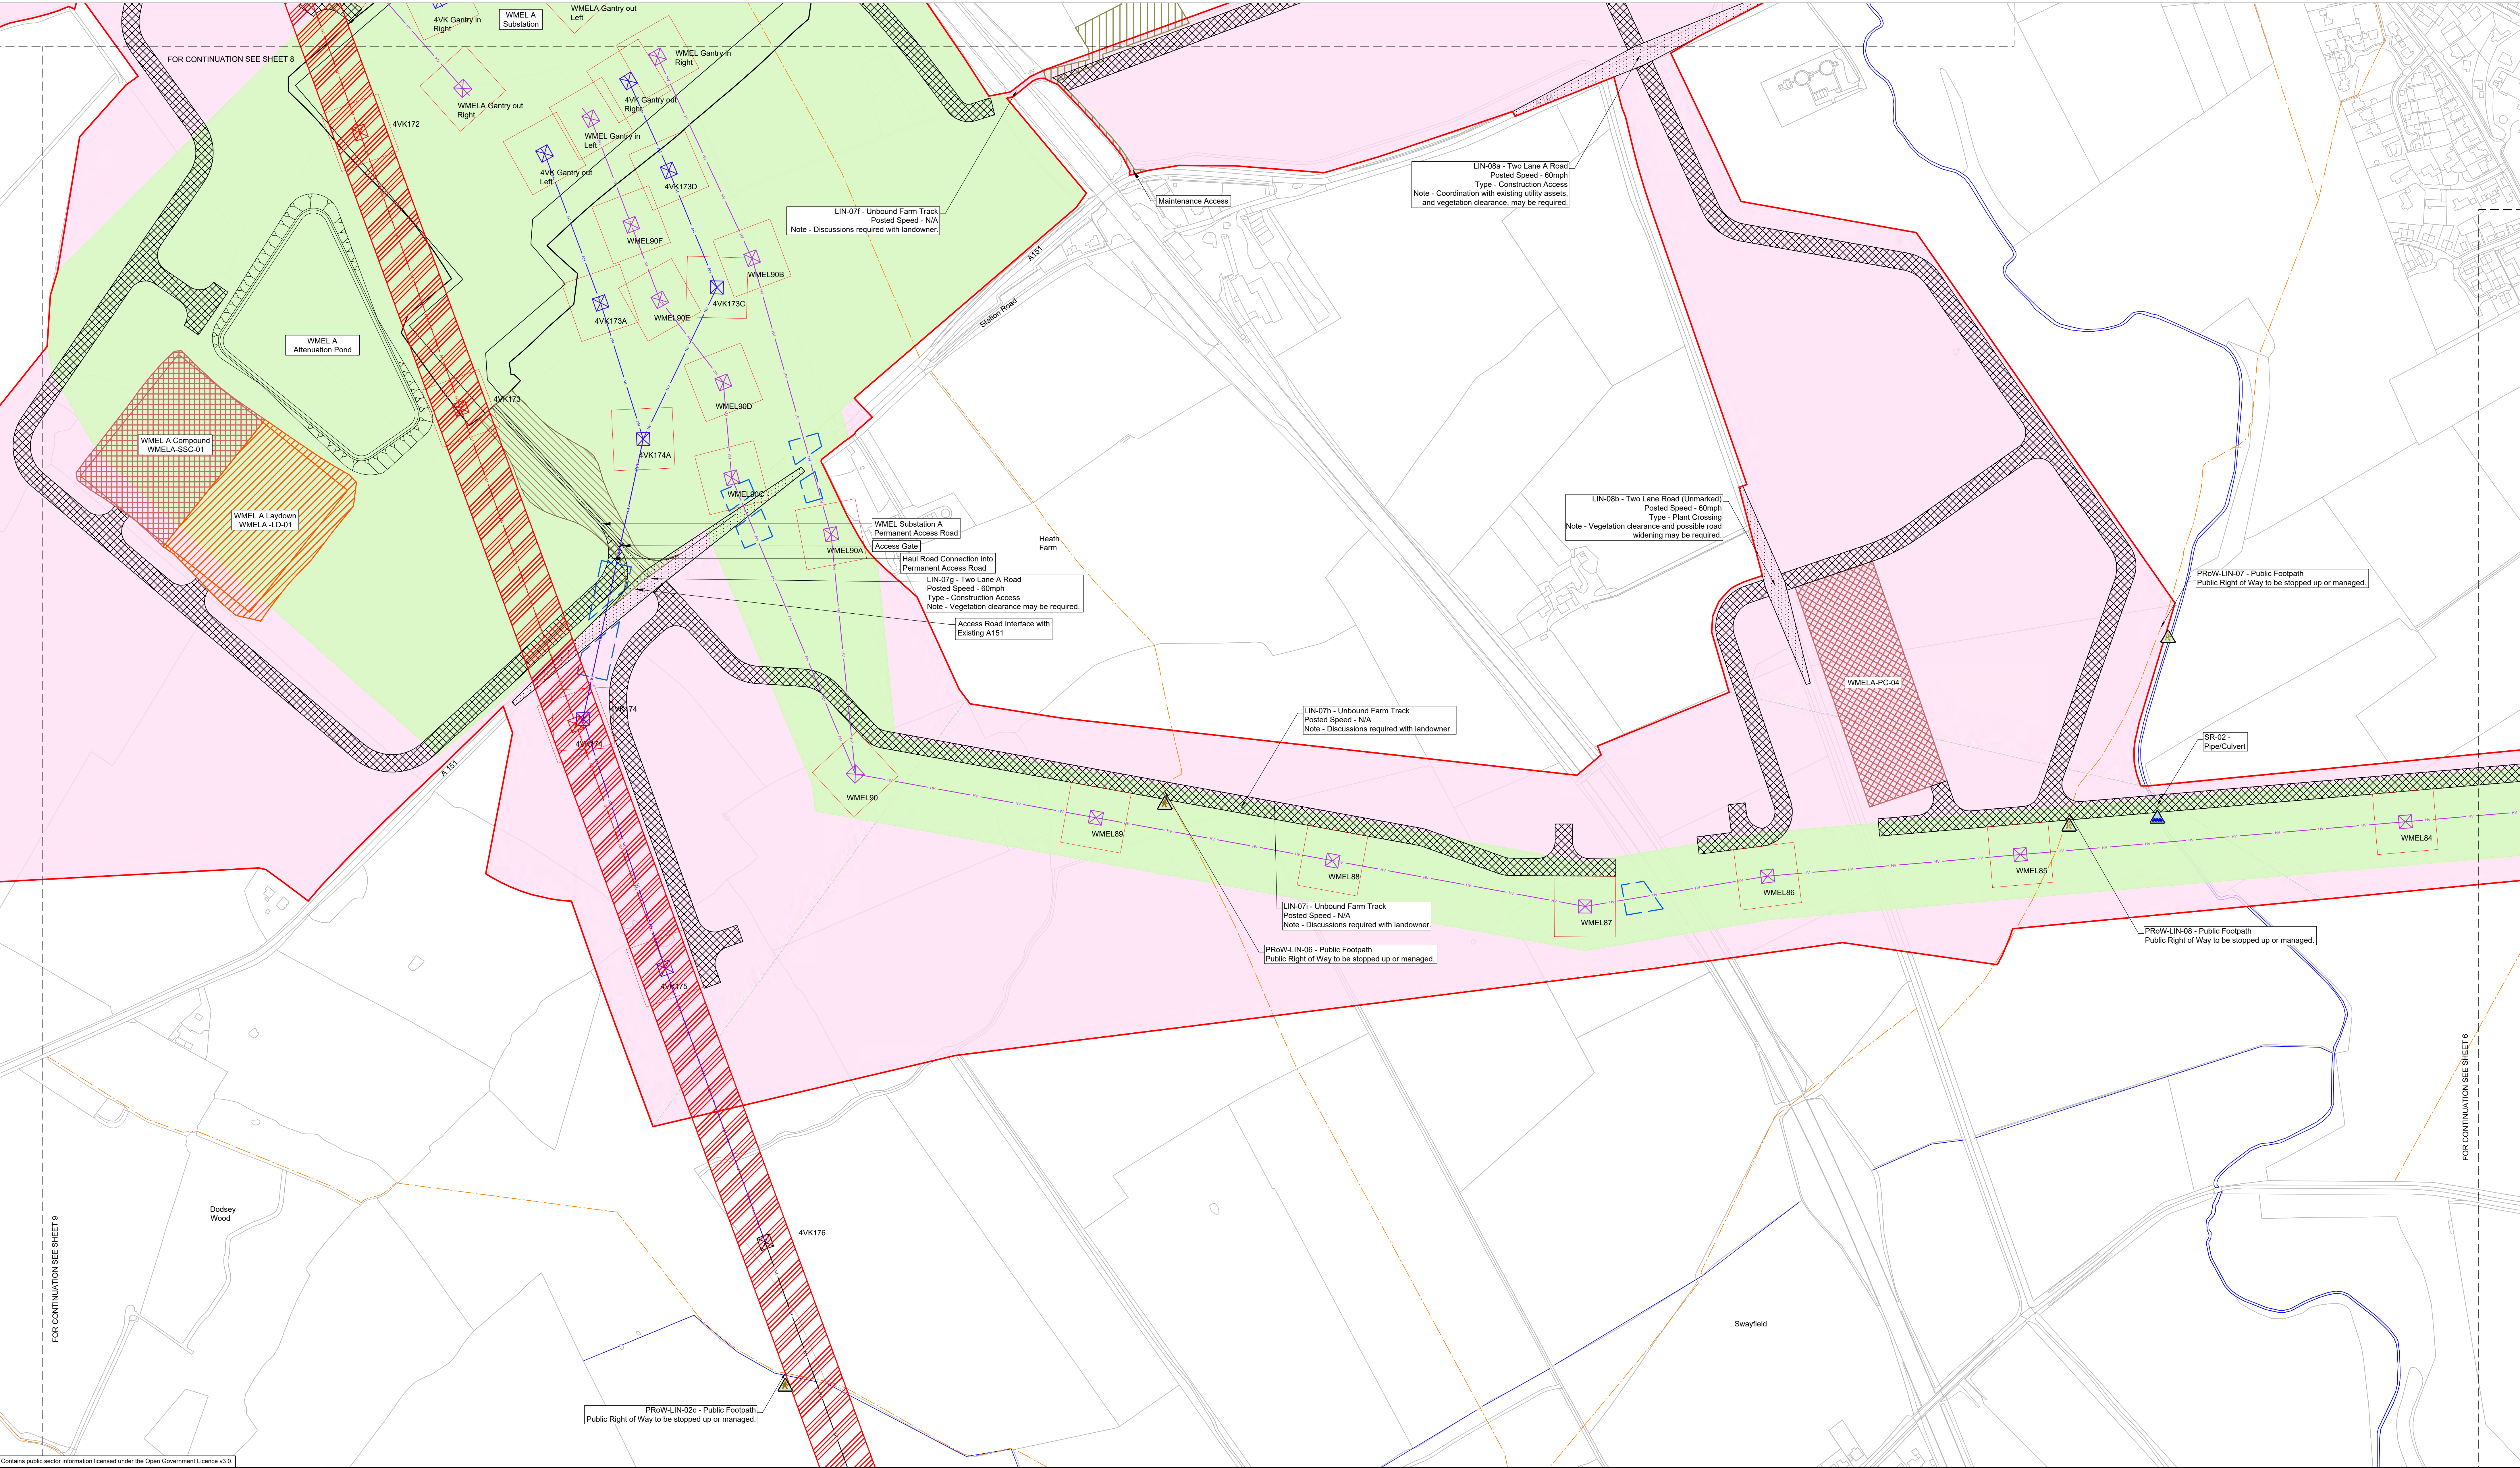

Contains public sector information licensed under the Open Government Licence v3.0.

FOR CONTINUATION SEE SHEET 9

FOR CONTINUATION SEE SHEET 6

Keyplan

LEGEND

Proposed Land Use

- INDICATIVE - Draft order limits
- INDICATIVE - Zone for permanent assets
- INDICATIVE - Zone for construction, operation and maintenance
- INDICATIVE - National Grid Electrical Distribution statutory undertaker works (other parties tbc)
- INDICATIVE - Permanent access route and associated earthworks (substation and cable sealing end compound)

Proposed Project Design Details

- INDICATIVE - New overhead line
- INDICATIVE - New lattice pylons
- INDICATIVE - New overhead line - repositioned existing overhead line
- INDICATIVE - New lattice pylons - repositioned existing overhead line
- Existing overhead line exclusion zone
- INDICATIVE - Existing overhead line - to be dismantled
- INDICATIVE - Existing lattice pylons - to be dismantled
- INDICATIVE - Existing overhead line - re-constructed
- INDICATIVE - Existing lattice pylons - re-constructed
- Existing overhead line
- Existing lattice pylons

Temporary Works and Intervention Information

- INDICATIVE - Site access, crossover points and visibility splays
- INDICATIVE - Haul roads
- INDICATIVE - Construction compound
- INDICATIVE - Construction laydown area
- INDICATIVE - Temporary surface water drainage network
- Watercourse outlines
- INDICATIVE - Watercourse interventions
- Public Rights of Way
- INDICATIVE - Public Rights of Way interventions

Coordinate System: British National Grid
Sheet X Centroid Coordinate: 498676.4E Sheet Y Centroid Coordinate: 323903.5N

0 100 200 250 m

SCALE 1:2500

BACKGROUND MAPPING INFORMATION HAS BEEN REPRODUCED FROM THE ORDNANCE SURVEY BY PERMISSION OF ORDNANCE SURVEY OF THE CONTROLLER OF HIS MAJESTY'S STATIONERY OFFICE. © CROWN COPYRIGHT AND DATABASE RIGHTS 2025 ORDNANCE SURVEY. OS Licence 100067360. ALL OPENDATA IS AVAILABLE UNDER THE OPEN GOVERNMENT LICENCE.

P02	18/08/2026	SECOND ISSUE	AT	AC	VJ	GT
P01	04/08/2026	FIRST ISSUE	PF	AC	VJ	GT
Rev.	Date	Comment	Drw by	Check	Rev by	Appr.

Notes

This drawing is scaled at paper size A0, therefore any prints taken at smaller sizes will affect accuracy of the measurement units and should not be scaled against.

nationalgrid



Application Number 101746-203470

National Grid Drawing Reference WMEL-AAJ-CONS-ZZZZZZ-DRW-CE-000014

Scale	Size	Sheet	Rev.
1:2500	A0	Sheet 7 of 12	P02

Title

NATIONAL GRID
WESTON MARSH TO EAST LEICESTERSHIRE
STAGE 2 CONSULTATION PLAN SERIES
ROUTE SECTION 2 - SHEET 7 OF 12
(SOUTH KESTEVEN DISTRICT COUNCIL)

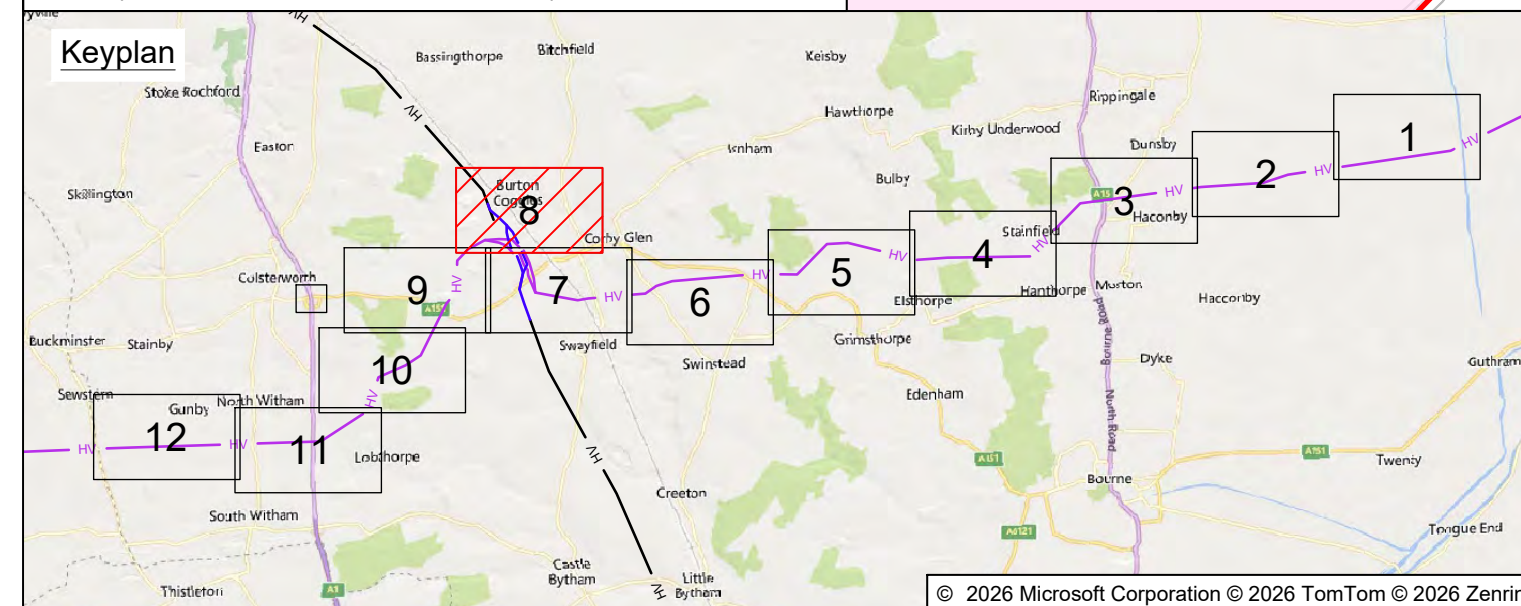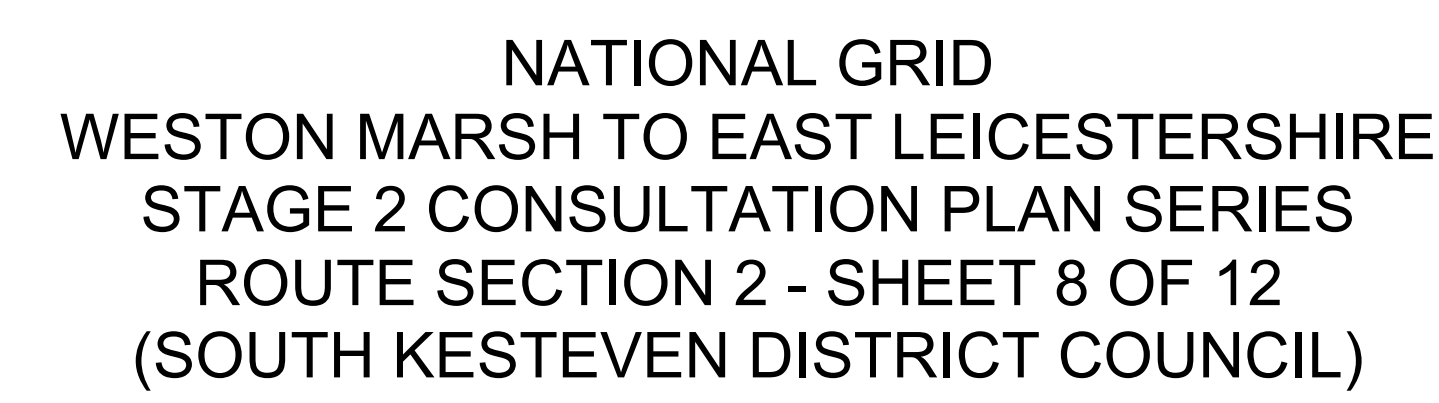

LEGEND

-  Local authority boundary
-  Section and local authority boundary
-  Sheet index outlines

Proposed Land Use

-  INDICATIVE - Draft order limits
-  INDICATIVE - Zone for permanent assets
-  INDICATIVE - Zone for construction, operation and maintenance
-  INDICATIVE - National Grid Electrical Distribution statutory undertaker works (other parties too)
-  INDICATIVE - Permanent access route and associated earthworks (substation and cable sealing end compound)

Proposed Project Design Details

	INDICATIVE - New overhead line
	INDICATIVE - New lattice pylons
	INDICATIVE - New overhead line - repositioned existing overhead line
	INDICATIVE - New lattice pylons - repositioned existing overhead line
	Existing overhead line exclusion zone
	INDICATIVE - Existing overhead line - to be dismantled
	INDICATIVE - Existing lattice pylons - to be dismantled
	INDICATIVE - Existing overhead line - re-conducted
	INDICATIVE - Existing lattice pylons - re-conducted
	Existing overhead line
	Existing lattice pylons

Temporary Works and Intervention Information

- INDICATIVE - Site access, crossover points and visibility plays
- INDICATIVE - Haul roads
- INDICATIVE - Construction compound
- INDICATIVE - Construction laydown area
- INDICATIVE - Temporary surface water drainage network
- Watercourse outlines
- INDICATIVE - Watercourse interventions
- Public Rights of Way
- INDICATIVE - Public Rights of Way interventions

Coordinate System: British National Grid

Sheet X Centroid Coordinate: 498091.6E Sheet Y Centroid Coordinate: 325490.2N

0 200 250 m


SCALE 1:2500

BACKGROUND MAPPING INFORMATION HAS BEEN REPRODUCED FROM THE ORDNANCE SURVEY BY PERMISSION OF ORDNANCE SURVEY OF THE CONTROLLER OF HIS MAJESTY'S STATIONERY OFFICE. © CROWN COPYRIGHT AND DATABASE RIGHTS 2025 ORDNANCE SURVEY. OS Licence 100067360. ALL APPENDIX IS AVAILABLE UNDER THE OPEN GOVERNMENT LICENCE.


PO2	18/08/2026	SECOND ISSUE	AT	AC	VJ	G
PO1	04/08/2026	FIRST ISSUE	PF	AC	VJ	G
Rev.	Date	Comment	Dwn by Check Rev by App			

Notes This drawing is scaled at paper size A0, therefore any prints taken at smaller sizes will affect accuracy of the measurement units and should not be scaled again.			
			
<u>Application Number</u> 101746-203470			
<u>National Grid Drawing Reference</u> WMEL-AAJ-CONS-ZZZZZZ-DRW-CE-000015			
<u>Scale</u>	<u>Size</u>	<u>Sheet</u>	<u>Rev.</u>
1:2500	A0	Sheet 8 of 12	P02

NATIONAL GRID
WESTON MARSH TO EAST LEICESTERSHIRE
STAGE 2 CONSULTATION PLAN SERIES
ROUTE SECTION 2 - SHEET 8 OF 12
(SOUTH KESTIVEN DISTRICT COUNCIL)

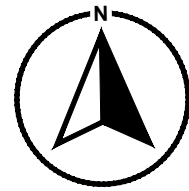

NATIONAL GRID
WESTON MARSH TO EAST LEICESTERSHIRE
STAGE 2 CONSULTATION PLAN SERIES
ROUTE SECTION 2 - SHEET 9 OF 12
(SOUTH KESTEVEN DISTRICT COUNCIL)

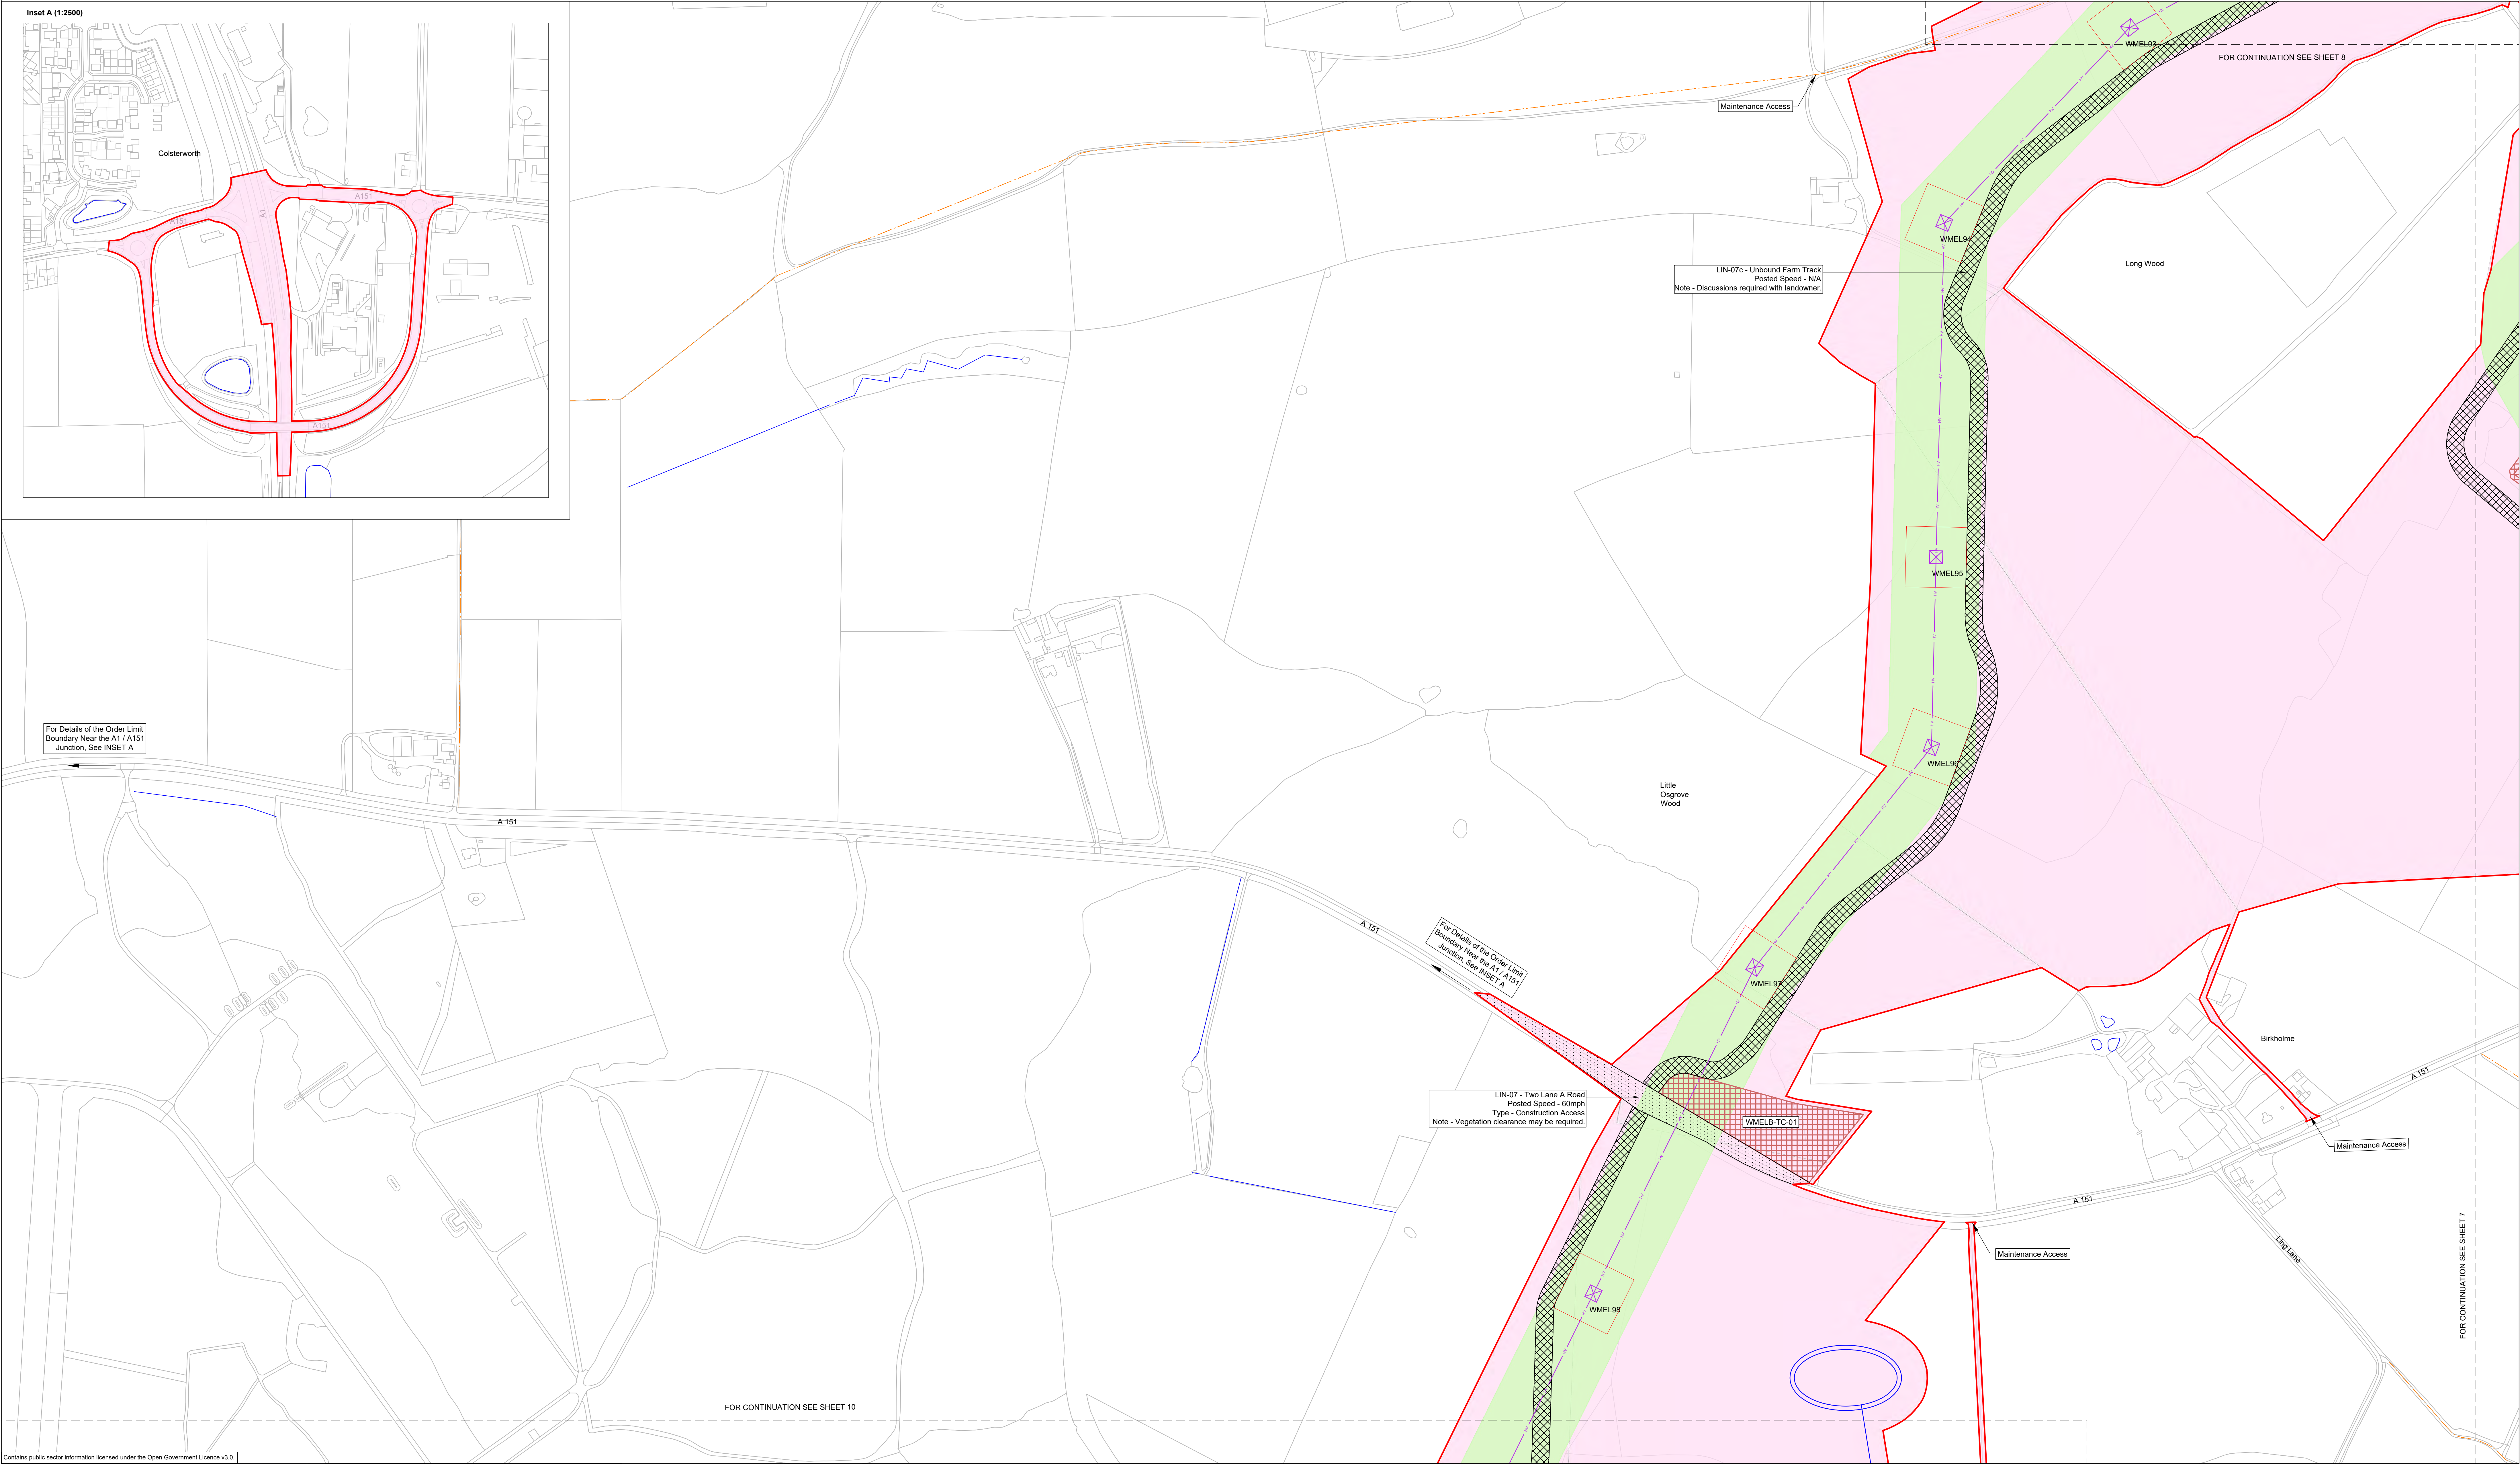

Contains public sector information licensed under the Open Government Licence v3.0.

Keyplan

LEGEND

Proposed Project Design Details

- INDICATIVE - New overhead line
- INDICATIVE - New lattice pylons
- INDICATIVE - New overhead line - repositioned existing overhead line
- INDICATIVE - New lattice pylons - repositioned existing overhead line
- INDICATIVE - Existing overhead line - to be dismantled
- INDICATIVE - Existing lattice pylons - to be dismantled
- INDICATIVE - Existing overhead line - reconducted
- INDICATIVE - Existing lattice pylons - reconducted
- INDICATIVE - Existing overhead line
- INDICATIVE - Existing lattice pylons

Proposed Land Use

- INDICATIVE - Draft order limits
- INDICATIVE - Zone for permanent assets
- INDICATIVE - Zone for construction, operation and maintenance
- INDICATIVE - National Grid Electrical Distribution statutory undertaker works (other parties tbc)
- INDICATIVE - Permanent access route and associated earthworks (substation and cable sealing end compound)

Temporary Works and Intervention Information

- INDICATIVE - Site access, crossover points and visibility splays
- INDICATIVE - Haul roads
- INDICATIVE - Construction compound
- INDICATIVE - Construction laydown area
- INDICATIVE - Temporary surface water drainage network
- Watercourse outlines
- INDICATIVE - Watercourse interventions
- Public Rights of Way
- INDICATIVE - Public Rights of Way interventions

Coordinate System: British National Grid
Sheet X Centroid Coordinate: 495871.2E Sheet Y Centroid Coordinate: 323903.5N

0 100 200 250 m

SCALE 1:2500

BACKGROUND MAPPING INFORMATION HAS BEEN REPRODUCED FROM THE ORDNANCE SURVEY BY PERMISSION OF ORDNANCE SURVEY OF THE CONTROLLER OF HIS MAJESTY'S STATIONERY OFFICE. © CROWN COPYRIGHT AND DATABASE RIGHTS 2025 ORDNANCE SURVEY. OS Licence 100067360. ALL OPENDATA IS AVAILABLE UNDER THE OPEN GOVERNMENT LICENCE.

P02	18/08/2026	SECOND ISSUE	AT	AC	VJ	GT
P01	04/08/2026	FIRST ISSUE	PF	AC	VJ	GT
Rev.	Date	Comment	Drw by	Check	Rev by	Appr.

Notes

This drawing is scaled at paper size A0, therefore any prints taken at smaller sizes will affect accuracy of the measurement units and should not be scaled against.

nationalgrid



Application Number: 101746-203470

National Grid Drawing Reference: WMEL-AAJ-CONS-ZZZZZZ-DRW-CE-000016

Scale	Size	Sheet	Rev.
1:2500	A0	Sheet 9 of 12	P02

Title

NATIONAL GRID
WESTON MARSH TO EAST LEICESTERSHIRE
STAGE 2 CONSULTATION PLAN SERIES
ROUTE SECTION 2 - SHEET 9 OF 12
(SOUTH KESTEVEN DISTRICT COUNCIL)

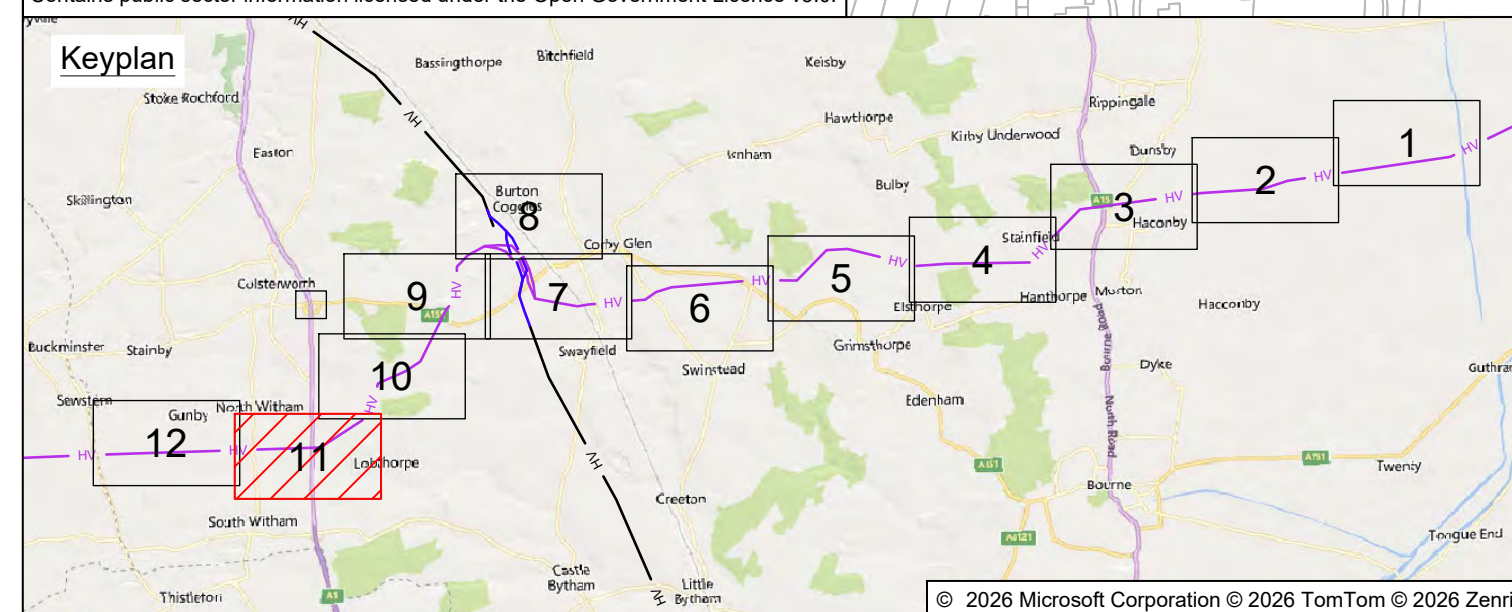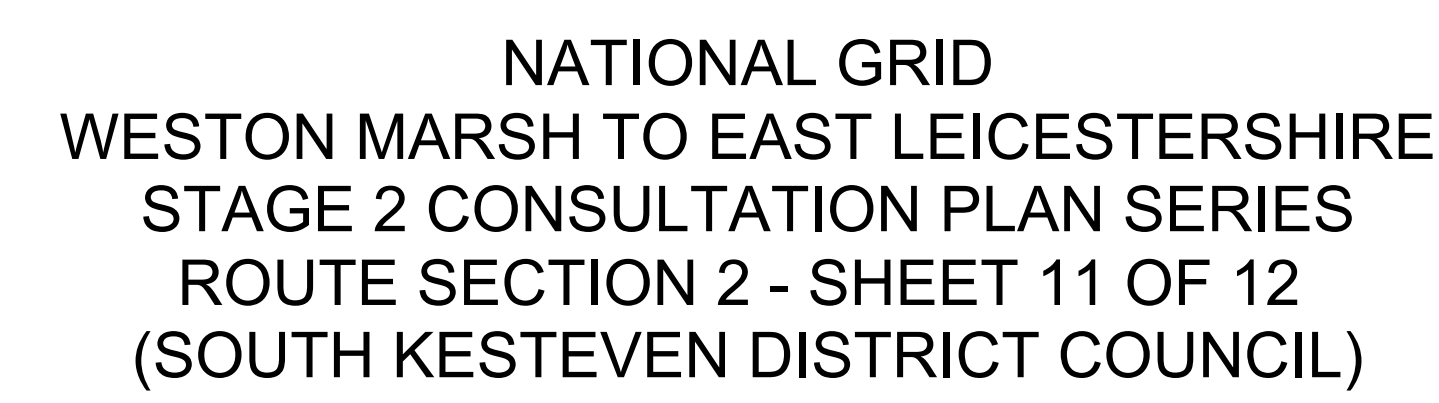

visibility splays

network

Coordinate System: British National Grid

Sheet X Centroid Coordinate: 493702.7E Sheet Y Centroid Coordinate: 320730.1N

0 100 200 250 m


SCALE 1:2500

BACKGROUND MAPPING INFORMATION HAS BEEN REPRODUCED FROM THE ORDNANCE SURVEY BY PERMISSION OF ORDNANCE SURVEY OF THE CONTROLLER OF HIS MAJESTY'S STATIONERY OFFICE. © CROWN COPYRIGHT AND DATABASE RIGHTS 2025 ORDNANCE SURVEY. OS Licence 100067380. ALL OPENDATA IS AVAILABLE UNDER THE OPEN GOVERNMENT LICENCE



P02	18/08/2026	SECOND ISSUE	AT	AC	VJ	GT
P01	04/08/2026	FIRST ISSUE	PF	AC	VJ	GT
Rev.	Date	Comment	Draw by	Check/Rev by	Appr.	

Notes This drawing is scaled at paper size A0, therefore any prints taken at smaller sizes will affect accuracy of the measurement units and should not be scaled against.			
			
<u>Application Number</u> 101746-203470			
<u>National Grid Drawing Reference</u> WMEL-AAJ-CONS-ZZZZZZ-DRW-C-000018			
<u>Scale</u> 1:2500	<u>Size</u> A0	<u>Sheet</u> Sheet of 11 12	<u>Rev.</u> P02

**WESTON MARSH TO EAST LEICESTERSHIRE
STAGE 2 CONSULTATION PLAN SERIES
ROUTE SECTION 2 - SHEET 11 OF 12
(SOUTH KESTIVEN DISTRICT COUNCIL)**

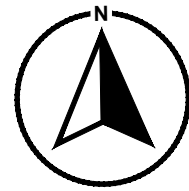

NATIONAL GRID
WESTON MARSH TO EAST LEICESTERSHIRE
STAGE 2 CONSULTATION PLAN SERIES
ROUTE SECTION 2 - SHEET 12 OF 12
(SOUTH KESTIVEN DISTRICT COUNCIL & MELTON BOROUGH COUNCIL)

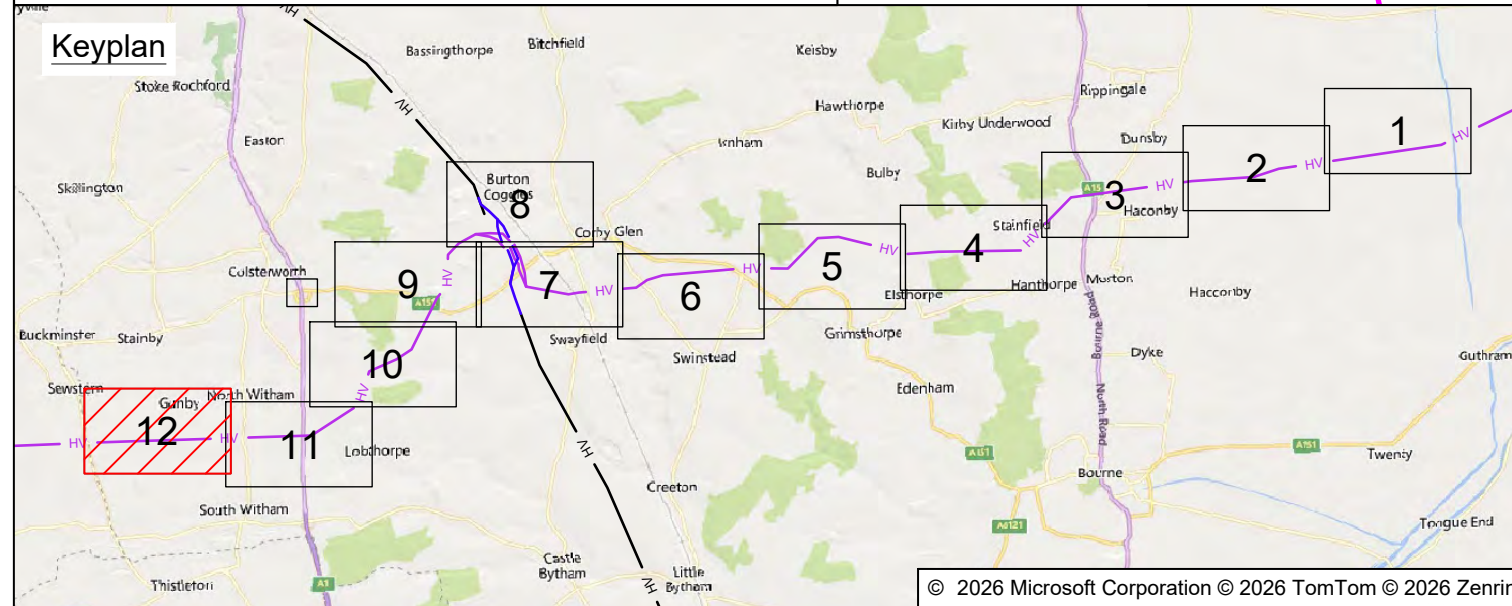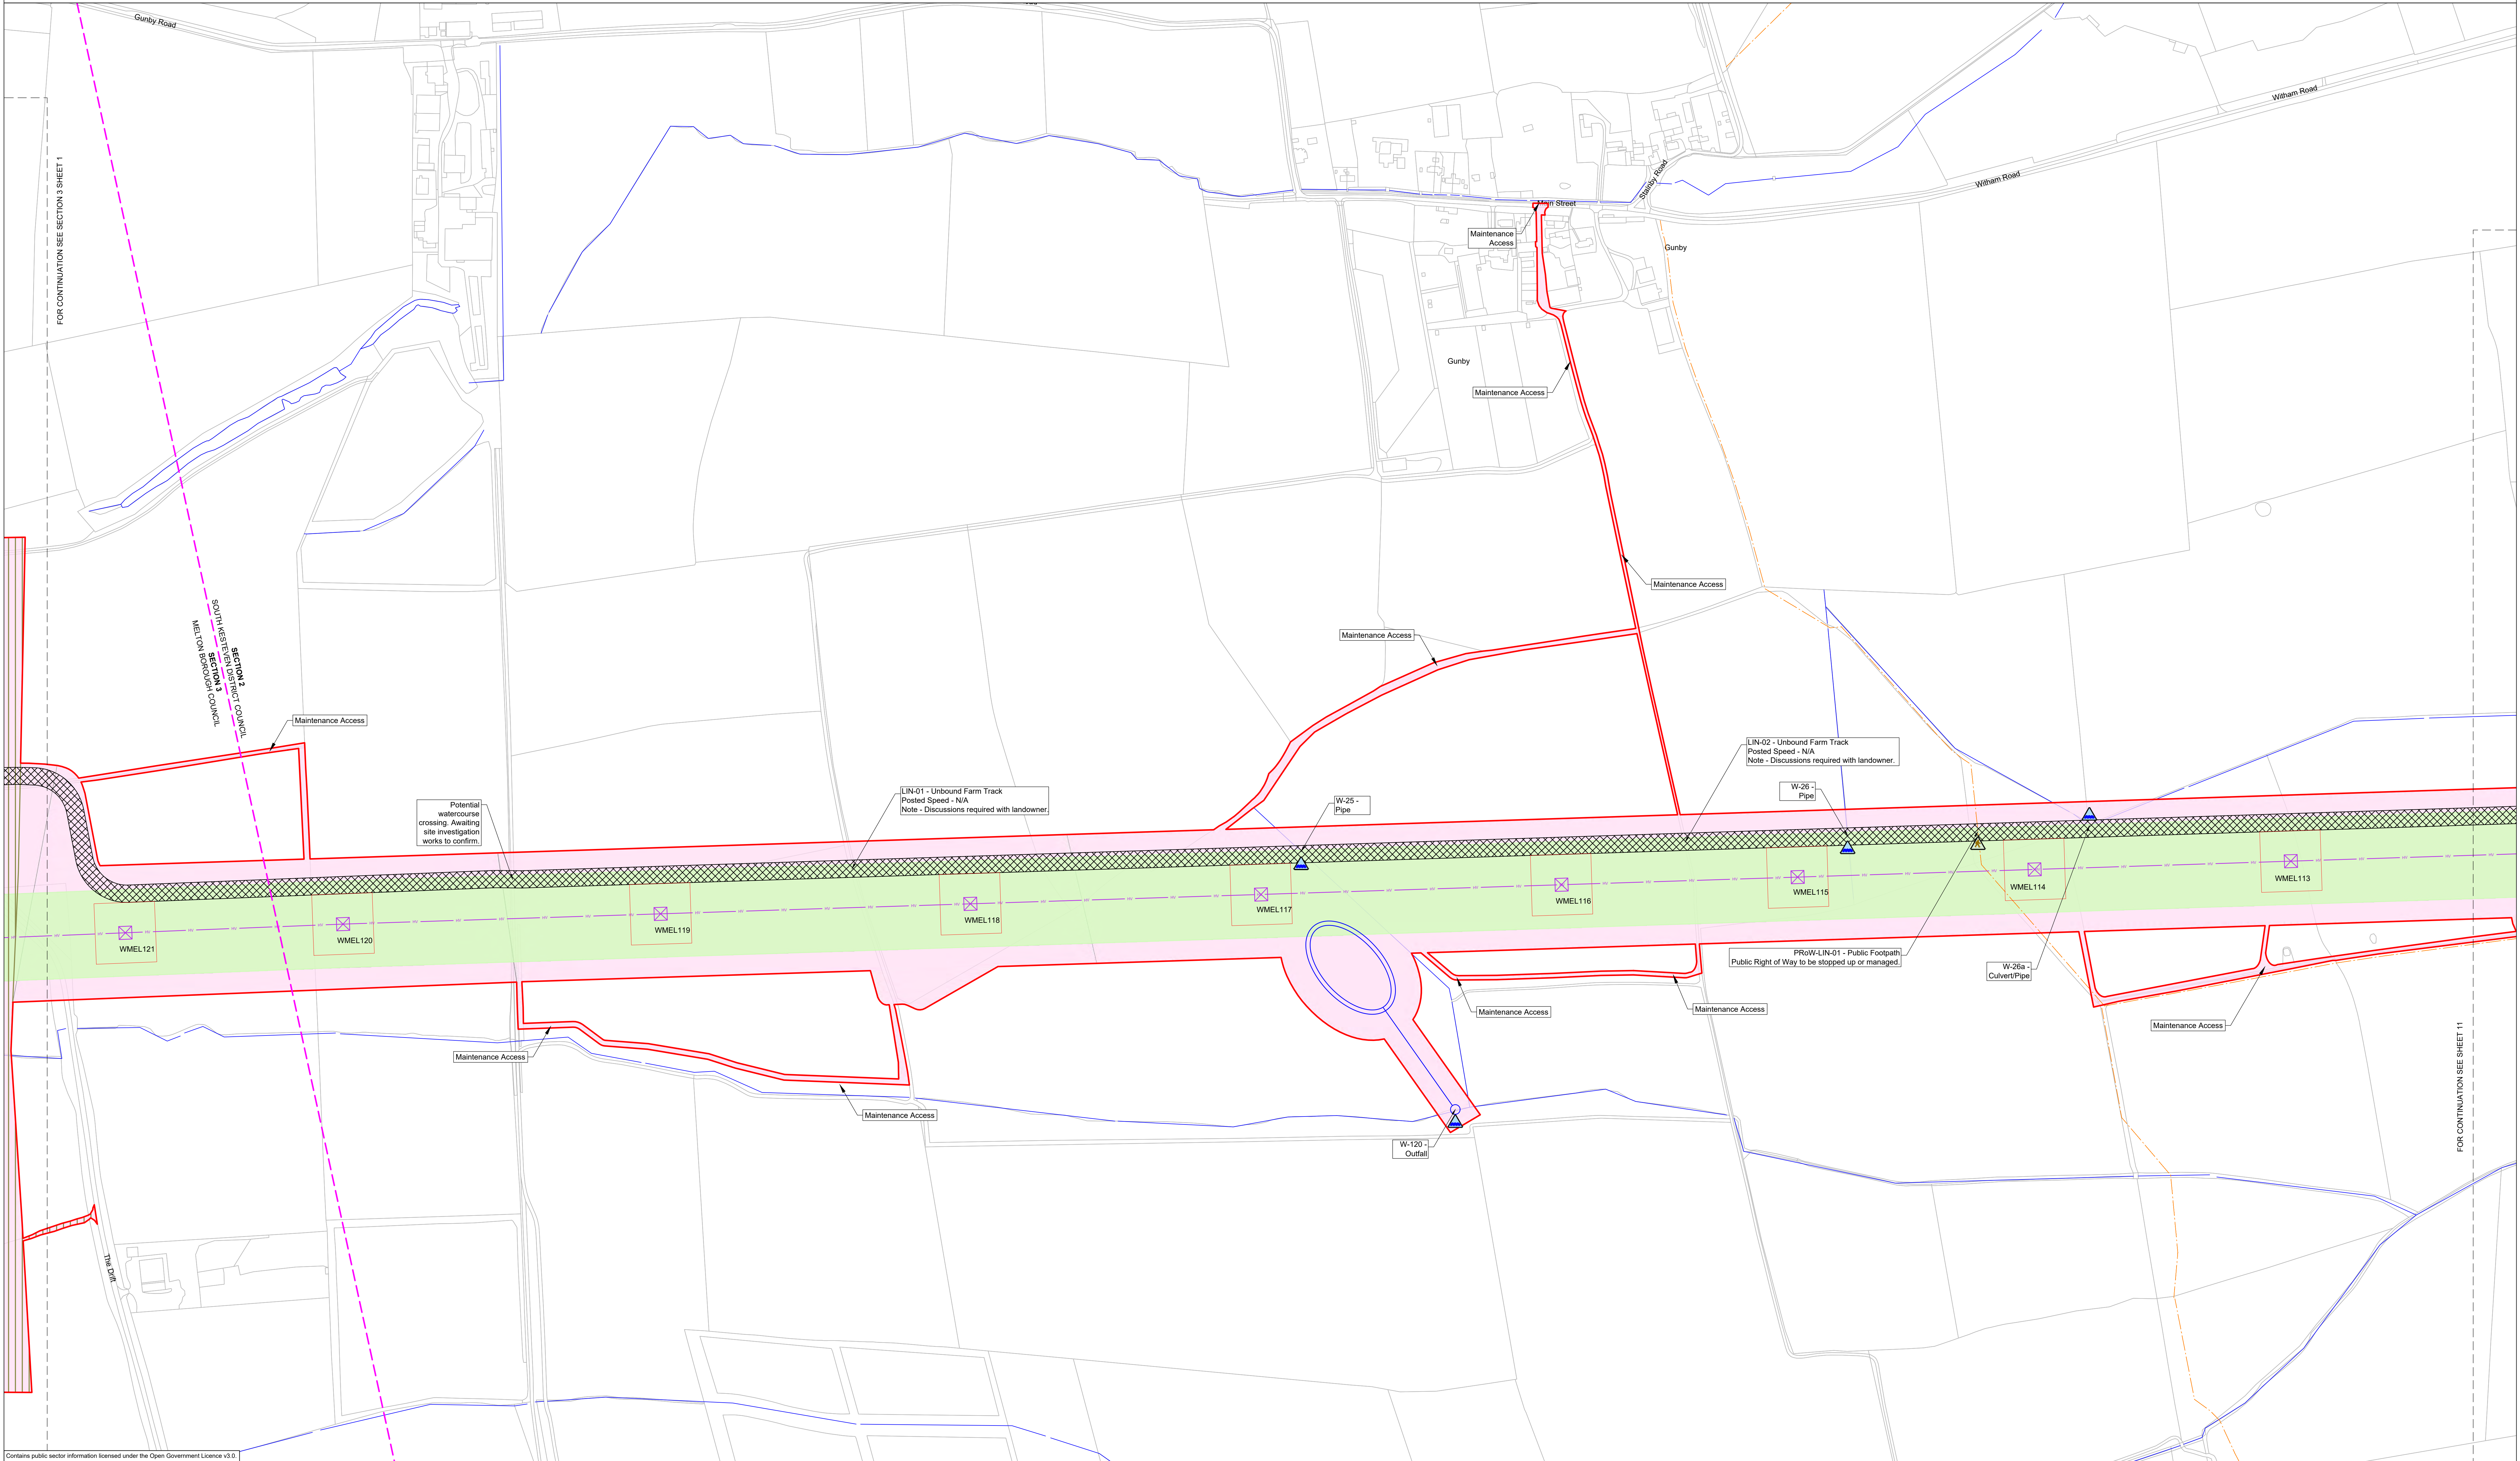

LEGEND

Local authority boundary
Section and local authority boundary
Sheet index outlines

Proposed Land Use

INDICATIVE - Draft order limits
INDICATIVE - Zone for permanent assets
INDICATIVE - Zone for construction, operation and maintenance
INDICATIVE - National Grid Electrical Distribution statutory undertaker works (other parties tbc)
INDICATIVE - Permanent access route and associated earthworks (substation and cable sealing end compound)

Proposed Project Design Details

INDICATIVE - New overhead line
INDICATIVE - New lattice pylons
INDICATIVE - New overhead line - repositioned existing overhead line
INDICATIVE - New lattice pylons - repositioned existing overhead line
INDICATIVE - Existing overhead line - to be dismantled
INDICATIVE - Existing lattice pylons - to be dismantled
INDICATIVE - Existing overhead line - re-conducted
INDICATIVE - Existing lattice pylons - re-conducted
Existing overhead line
Existing lattice pylons

Temporary Works and Intervention Information

INDICATIVE - Site access, crossover points and visibility splays
INDICATIVE - Haul roads
INDICATIVE - Construction compound
INDICATIVE - Construction laydown area
INDICATIVE - Temporary surface water drainage network
Watercourse outlines
INDICATIVE - Watercourse interventions
Public Rights of Way
INDICATIVE - Public Rights of Way interventions

Coordinate System: British National Grid
Sheet X Centroid Coordinate: 490897.4E Sheet Y Centroid Coordinate: 320982.6N

0 100 200 250 m
SCALE 1:2500

BACKGROUND MAPPING INFORMATION HAS BEEN REPRODUCED FROM THE ORDNANCE SURVEY BY PERMISSION OF ORDNANCE SURVEY OF THE CONTROLLER OF HIS MAJESTY'S STATIONERY OFFICE. © CROWN COPYRIGHT AND DATABASE RIGHTS 2025 ORDNANCE SURVEY. OS Licence 100067360. ALL OPENDATA IS AVAILABLE UNDER THE OPEN GOVERNMENT LICENCE.

P02	18/08/2026	SECOND ISSUE	AT	AC	VJ	GT
P01	04/08/2026	FIRST ISSUE	PF	AC	VJ	GT
Rev.	Date	Comment	Drw by	Check	Rev by	Appr.

Notes

This drawing is scaled at paper size A0, therefore any prints taken at smaller sizes will affect accuracy of the measurement units and should not be scaled against.

nationalgrid

Application Number 101746-203470

National Grid Drawing Reference WMEL-AAJ-CONS-ZZZZZZ-DRW-CE-000019

Scale	Size	Sheet	Rev.
1:2500	A0	Sheet 12 of 12	P02

Title

NATIONAL GRID
WESTON MARSH TO EAST LEICESTERSHIRE
STAGE 2 CONSULTATION PLAN SERIES
ROUTE SECTION 2 - SHEET 12 OF 12
(SOUTH KESTIVEN DISTRICT COUNCIL & MELTON BOROUGH COUNCIL)