



## Works Plans Section A - Puriton Ridge

Hinkley Point C Connection Project

*Regulation 5(2)(j) of the Infrastructure Planning  
(Applications: Prescribed Forms and Procedure)  
Regulations 2009*



NATIONAL GRID (HINKLEY POINT C CONNECTION PROJECT) ORDER  
 KEY PLAN FOR WORKS PLANS  
 (REGULATION 5(2)(j))  
 SECTION A  
 SHEET 1 OF 1  
 SEDGEMOOR DISTRICT COUNCIL

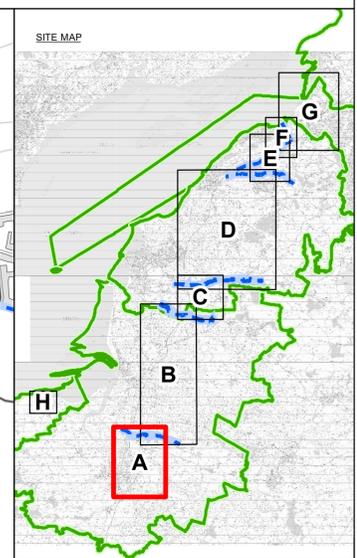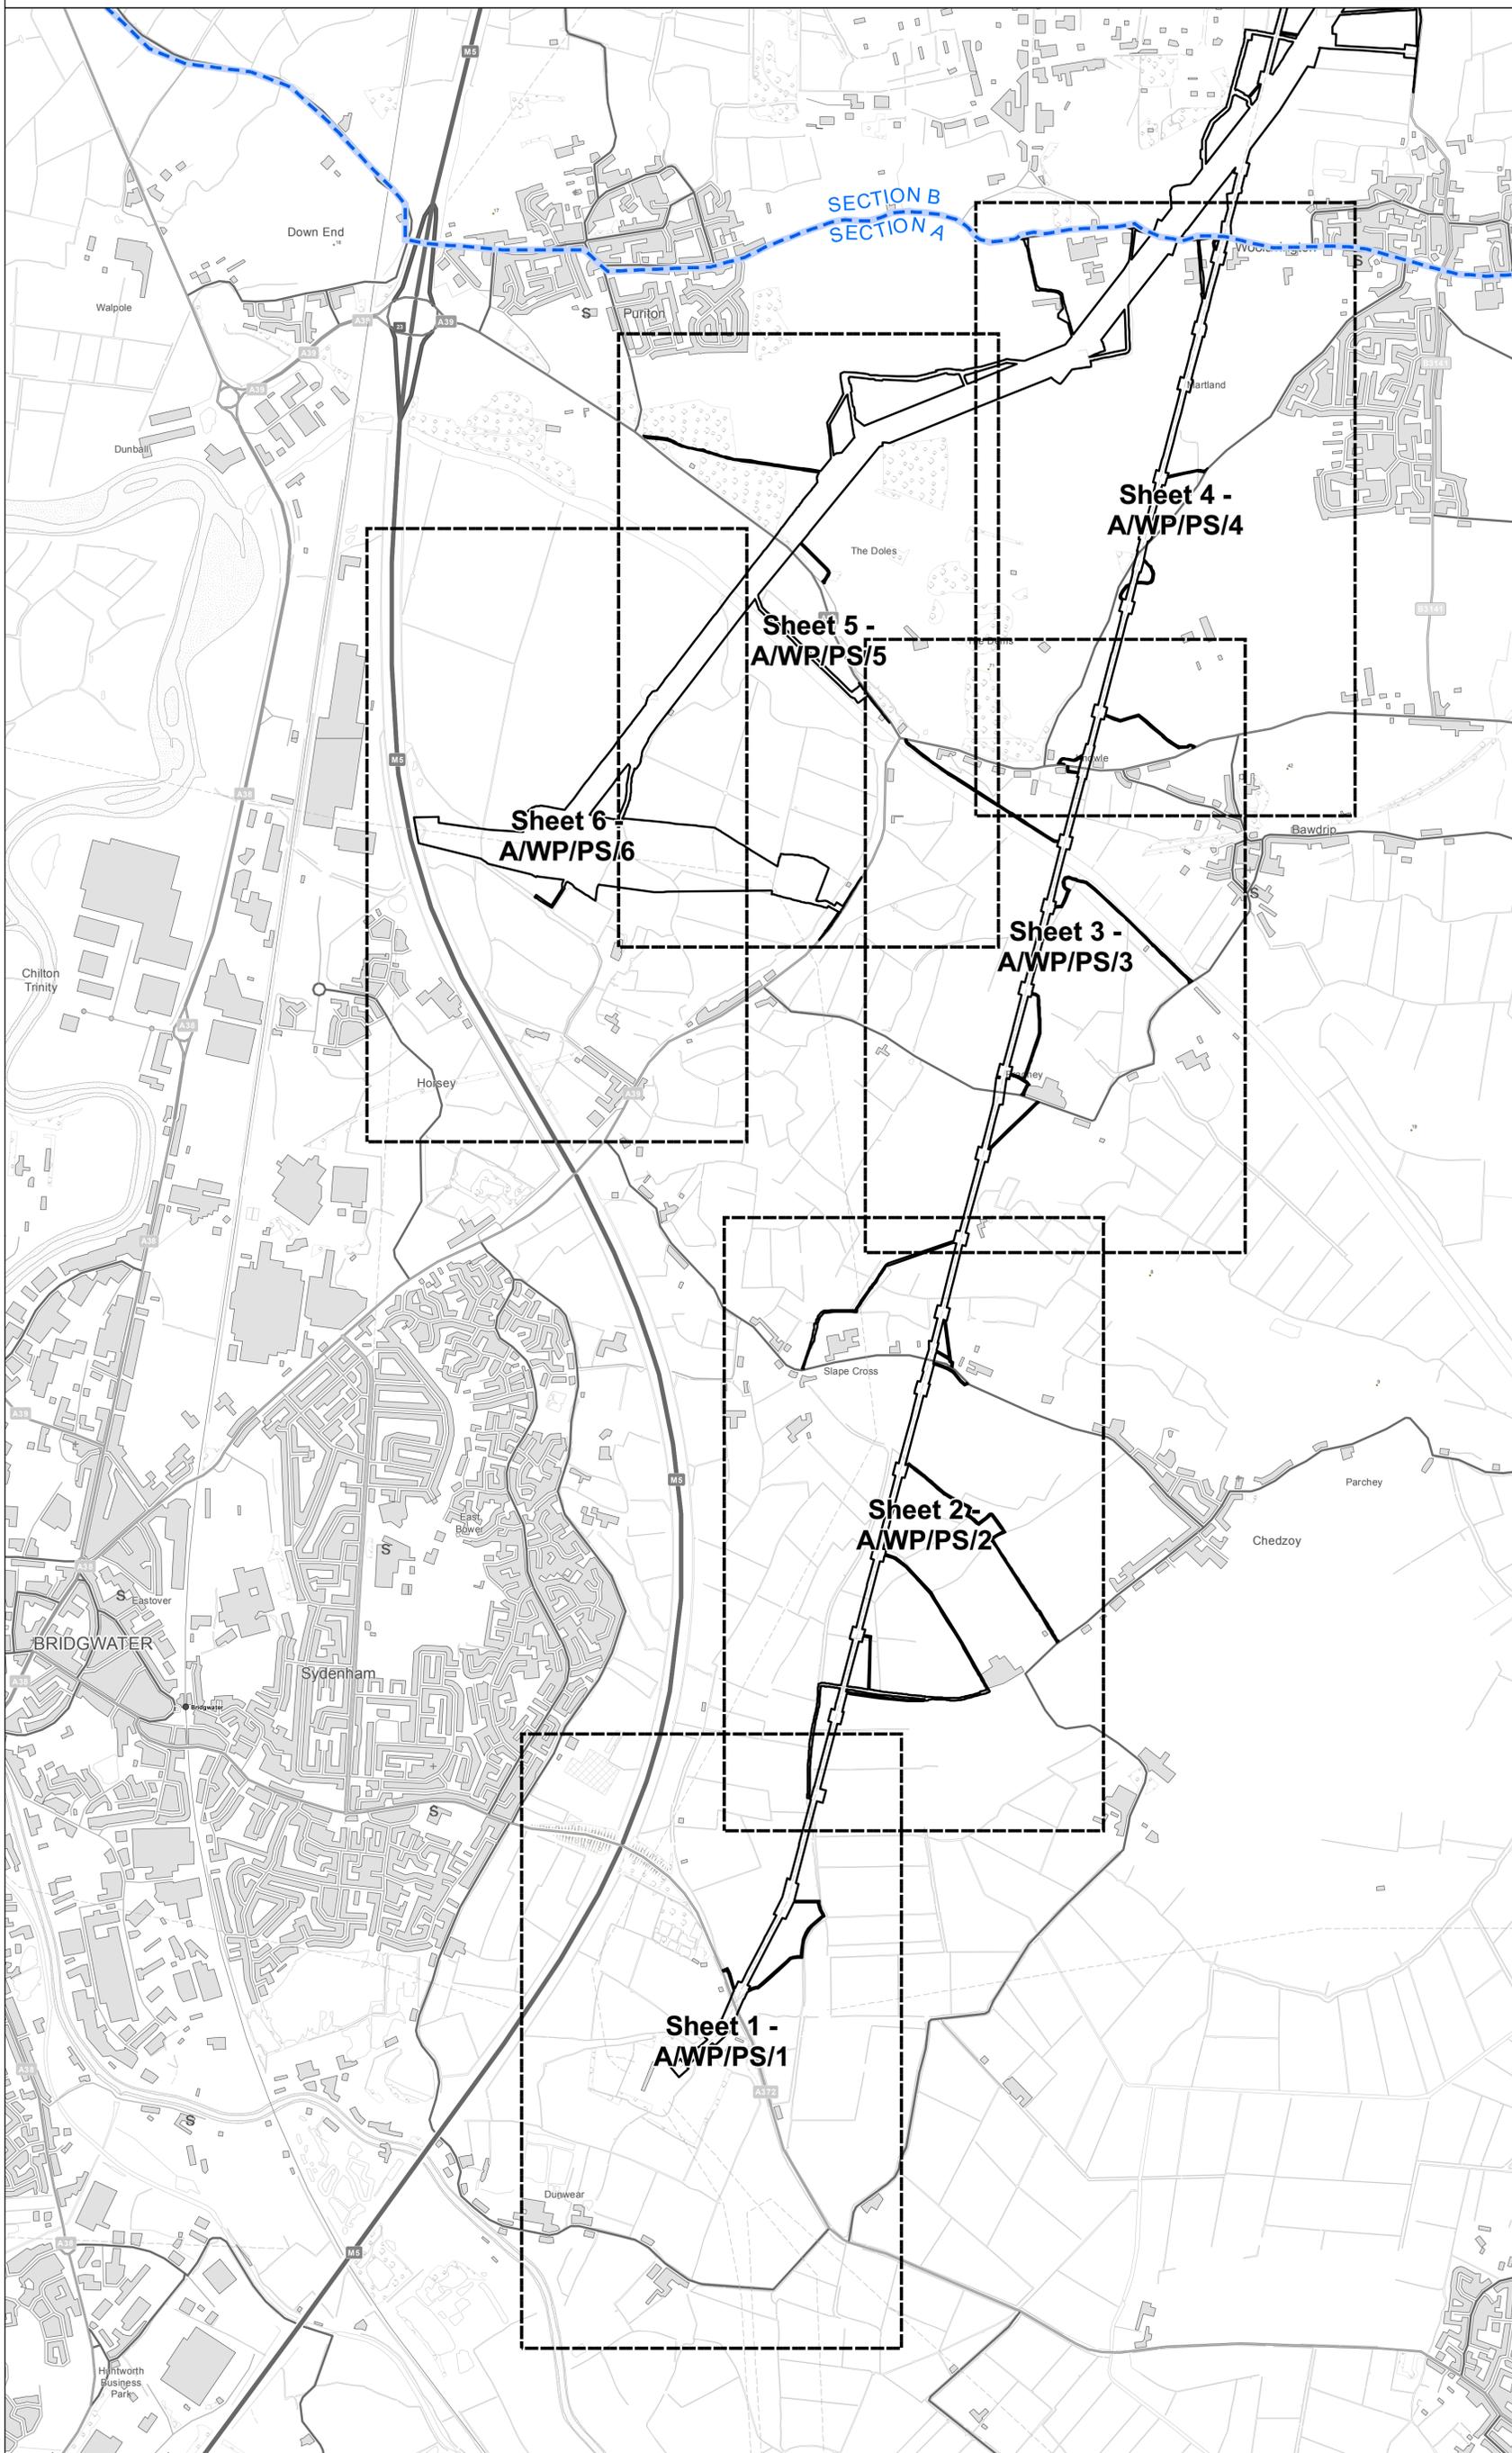

**Key**

- ORDER LIMITS
- LOCAL AUTHORITY BOUNDARY
- SECTION BOUNDARY
- SECTION BOUNDARY
- SHEET INDEX

**Notes**  
 This drawing is scaled at paper size A1, therefore any prints taken at smaller sizes will affect accuracy of the measurement units and should not be scaled against.

Coordinate System: British National Grid  
 Units: Metre  
 Projection: Transverse Mercator  
 Datum: OSGB 1936  
 Scale Factor: 0.9996  
 X Centroid Coordinate: 332622  
 Y Centroid Coordinate: 138434




REPRODUCED FROM ORDNANCE SURVEY MAPS, BY PERMISSION OF THE ORDNANCE SURVEY ON BEHALF OF THE CONTROLLER OF HER MAJESTY'S STATIONARY OFFICE. © CROWN COPYRIGHT ORDNANCE SURVEY. OS LICENCE NO. 100048471

| ISSUE | DATE     | COMMENTS               | DRAW | CHKD | APPD |
|-------|----------|------------------------|------|------|------|
| B     | MAY 2014 | FOR DCO SUBMISSION     | JC   | LD   | JB   |
| A     | AUG 2013 | S.42/S.47 CONSULTATION | ML   | JB   | PB   |

**Title**  
 NATIONAL GRID (HINKLEY POINT C CONNECTION PROJECT) ORDER  
 KEY PLAN FOR WORKS PLANS  
 (REGULATION 5(2)(j))  
 SECTION A  
 SEDGEMOOR DISTRICT COUNCIL

|                              |                             |                   |
|------------------------------|-----------------------------|-------------------|
|                              |                             | <b>GIS</b>        |
| NG INVESTMENT No.<br>20897   | APPLICATION No.<br>EN020001 | <b>A1</b>         |
| NG DRAWING No.<br>13/NG/0011 | DRAWING No.<br>AWP/KP/1     | SCALE<br>1:10,000 |
| SHEET 1 OF 1                 | N/A                         | ISSUE<br><b>B</b> |

NATIONAL GRID (HINKLEY POINT C CONNECTION PROJECT) ORDER  
 WORKS PLANS  
 (REGULATION 5(2)(j))  
 SECTION A  
 SHEET 1 OF 6  
 SEDGEMOOR DISTRICT COUNCIL

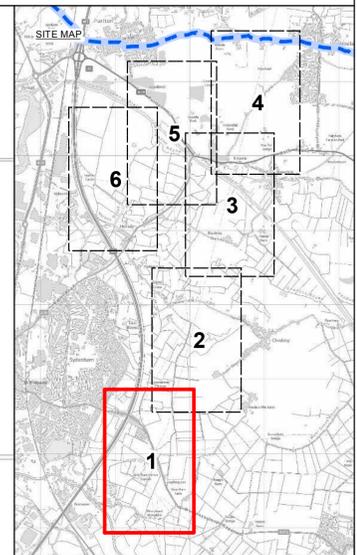

**Key**

- LATTICE PYLON (NEW)
- LATTICE PYLON (REMOVED)
- T PYLON
- WOOD POLES
- TEMPORARY MAST
- ORDER LIMITS
- LOCAL AUTHORITY BOUNDARY
- SECTION BOUNDARY
- COMMENCEMENT OF WORK
- TERMINATION OF WORK
- LIMIT OF DEVIATION
- LIMIT OF DEVIATION & ORDER LIMITS
- TEMPORARY OHL DIVERSION
- NEW UNDERGROUND CABLE
- NEW OVERHEAD LINE
- OVERHEAD LINE TO BE REMOVED
- SITE COMPOUND
- WORK

**Notes**  
 This drawing is scaled at paper size A1, therefore any prints taken at smaller sizes will affect accuracy of the measurement units and should not be scaled against.

Coordinate System: British National Grid  
 Units: Metre  
 Projection: Transverse Mercator  
 Datum: OSGB 1936  
 Scale Factor: 0.9996  
 X Centroid Coordinate: 332454  
 Y Centroid Coordinate: 135900





REPRODUCED FROM ORDNANCE SURVEY MAPS, BY PERMISSION OF THE ORDNANCE SURVEY ON BEHALF OF THE CONTROLLER OF HER MAJESTY'S STATIONARY OFFICE. © CROWN COPYRIGHT ORDNANCE SURVEY. OS LICENCE NO. 100048471

| ISSUE | DATE     | COMMENTS             | DRAW | CHKD | APPD |
|-------|----------|----------------------|------|------|------|
| C     | MAY 2014 | FOR DCO SUBMISSION   | TC   | LD   | JB   |
| B     | MAY 2014 | FOR DCO SUBMISSION   | TC   | LD   | JB   |
| A     | AUG 2013 | S42/S47 CONSULTATION | OA   | JB   | PB   |

**Title**  
 NATIONAL GRID (HINKLEY POINT C CONNECTION PROJECT) ORDER  
 WORKS PLANS  
 (REGULATION 5(2)(j))  
 SECTION A  
 SEDGEMOOR DISTRICT COUNCIL

|                                     |                                    |                   |
|-------------------------------------|------------------------------------|-------------------|
|                                     |                                    | <b>GIS</b>        |
| NG INVESTMENT No.<br><b>20897</b>   | APPLICATION No.<br><b>EN020001</b> | <b>A1</b>         |
| NG DRAWING No.<br><b>13/NG/0012</b> | DRAWING No.<br><b>AWP/PS/1</b>     | SCALE<br>1:2,500  |
| SHEET 1 OF 6                        | N/A                                | ISSUE<br><b>C</b> |

NATIONAL GRID (HINKLEY POINT C CONNECTION PROJECT) ORDER  
 WORKS PLANS  
 (REGULATION 5(2)(j))  
 SECTION A  
 SHEET 2 OF 6  
 SEDGEMOOR DISTRICT COUNCIL

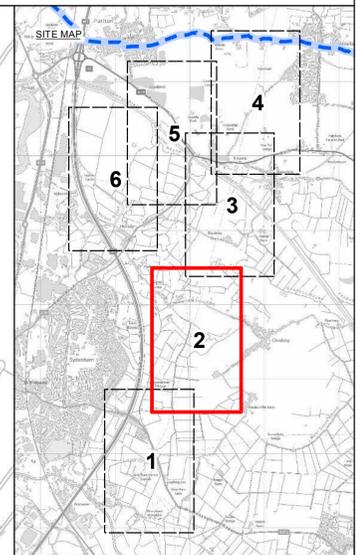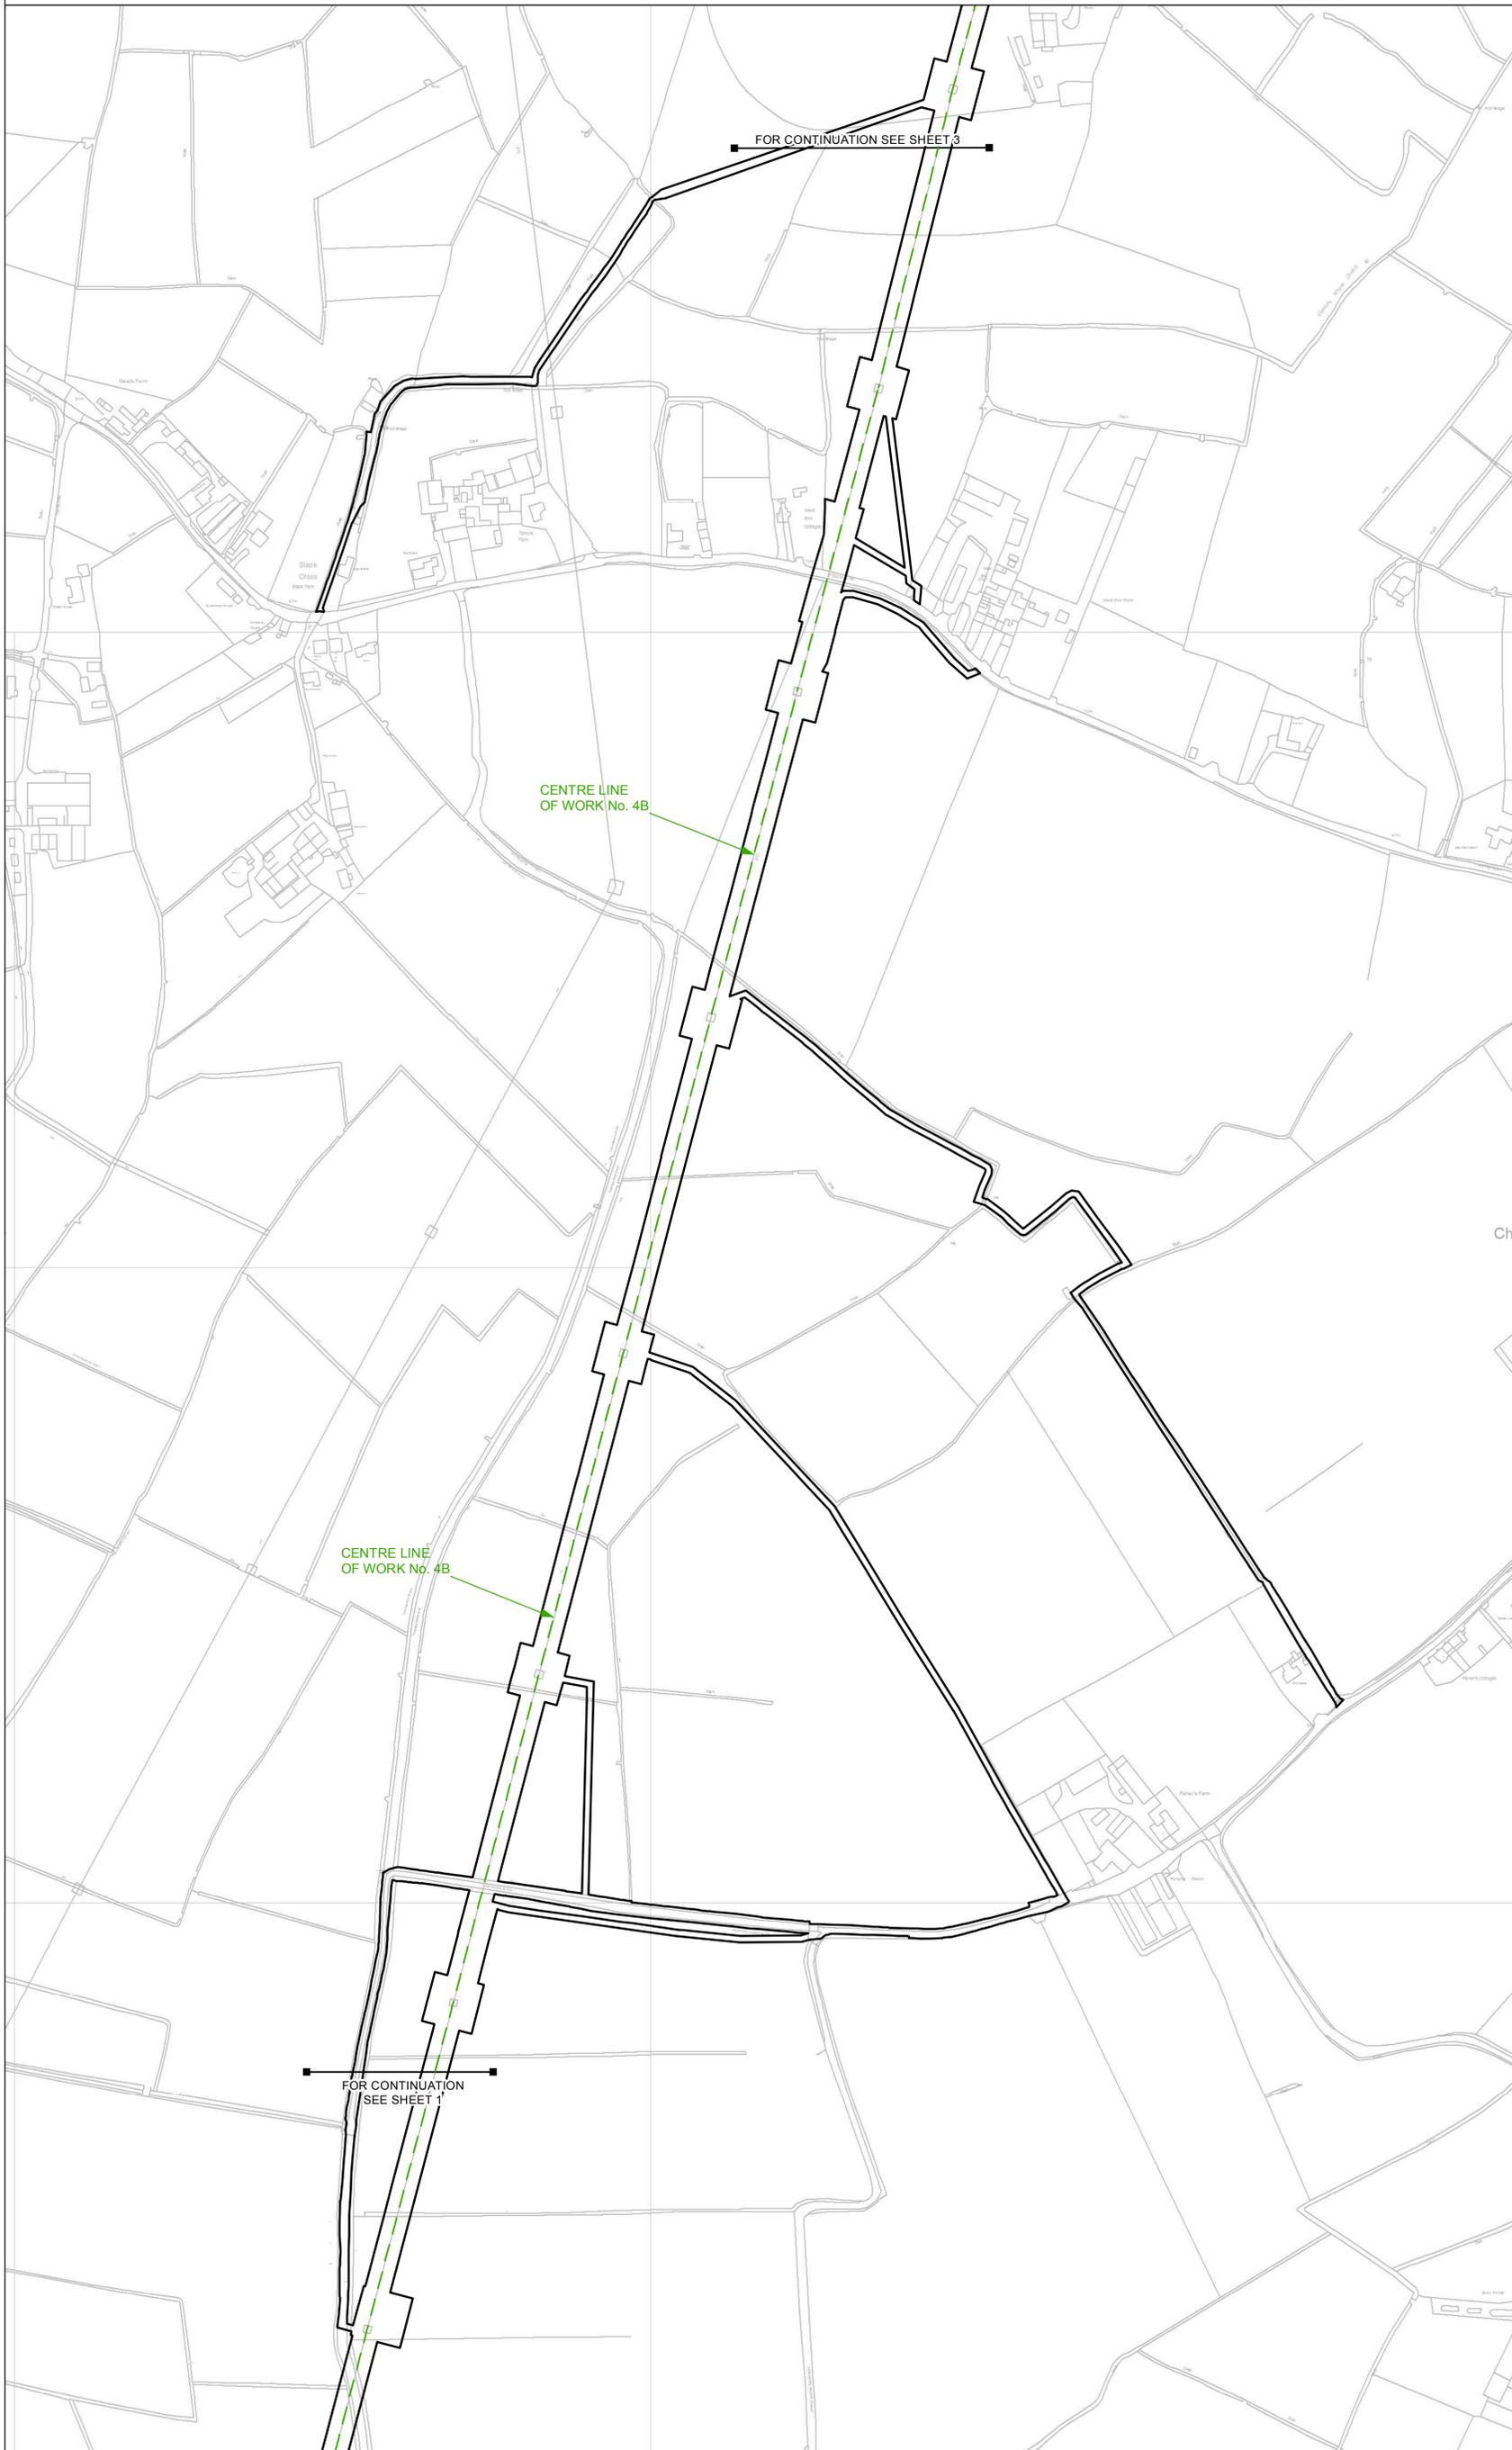

**Key**

- LATTICE PYLON (NEW)
- LATTICE PYLON (REMOVED)
- T PYLON
- WOOD POLES
- TEMPORARY MAST
- ORDER LIMITS
- LOCAL AUTHORITY BOUNDARY
- SECTION BOUNDARY
- COMMENCEMENT OF WORK
- TERMINATION OF WORK
- LIMIT OF DEVIATION
- LIMIT OF DEVIATION & ORDER LIMITS
- TEMPORARY OHL DIVERSION
- NEW UNDERGROUND CABLE
- NEW OVERHEAD LINE
- OVERHEAD LINE TO BE REMOVED
- SITE COMPOUND
- WORK

**Notes**  
 This drawing is scaled at paper size A1, therefore any prints taken at smaller sizes will affect accuracy of the measurement units and should not be scaled against.

Coordinate System: British National Grid  
 Units: Metre  
 Projection: Transverse Mercator  
 Datum: OSGB 1936  
 Scale Factor: 0.9996  
 X Centroid Coordinate: 333090  
 Y Centroid Coordinate: 137527





REPRODUCED FROM ORDNANCE SURVEY MAPS, BY PERMISSION OF THE ORDNANCE SURVEY ON BEHALF OF THE CONTROLLER OF HER MAJESTY'S STATIONARY OFFICE. © CROWN COPYRIGHT ORDNANCE SURVEY. OS LICENCE NO. 100048471

| ISSUE | DATE     | COMMENTS             | DRAW | CHKD | APPD |
|-------|----------|----------------------|------|------|------|
| C     | MAY 2014 | FOR DCO SUBMISSION   | TC   | LD   | JB   |
| B     | MAY 2014 | FOR DCO SUBMISSION   | TC   | LD   | JB   |
| A     | AUG 2013 | S42/S47 CONSULTATION | OA   | JB   | PB   |

**Title**  
 NATIONAL GRID (HINKLEY POINT C CONNECTION PROJECT) ORDER  
 WORKS PLANS  
 (REGULATION 5(2)(j))  
 SECTION A  
 SEDGEMOOR DISTRICT COUNCIL

|                                     |                                    |
|-------------------------------------|------------------------------------|
| <b>nationalgrid</b>                 |                                    |
| NG INVESTMENT No.<br><b>20897</b>   | APPLICATION No.<br><b>EN020001</b> |
| NG DRAWING No.<br><b>13/NG/0012</b> | DRAWING No.<br><b>AWP/PS/2</b>     |
| SHEET 2 OF 6                        | N/A                                |
| <b>GIS A1</b>                       | <b>SCALE 1:2,500</b>               |
|                                     | <b>ISSUE C</b>                     |

NATIONAL GRID (HINKLEY POINT C CONNECTION PROJECT) ORDER  
 WORKS PLANS  
 (REGULATION 5(2)(j))  
 SECTION A  
 SHEET 3 OF 6  
 SEDGEMOOR DISTRICT COUNCIL

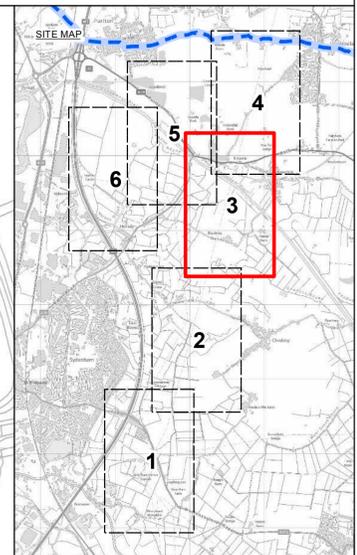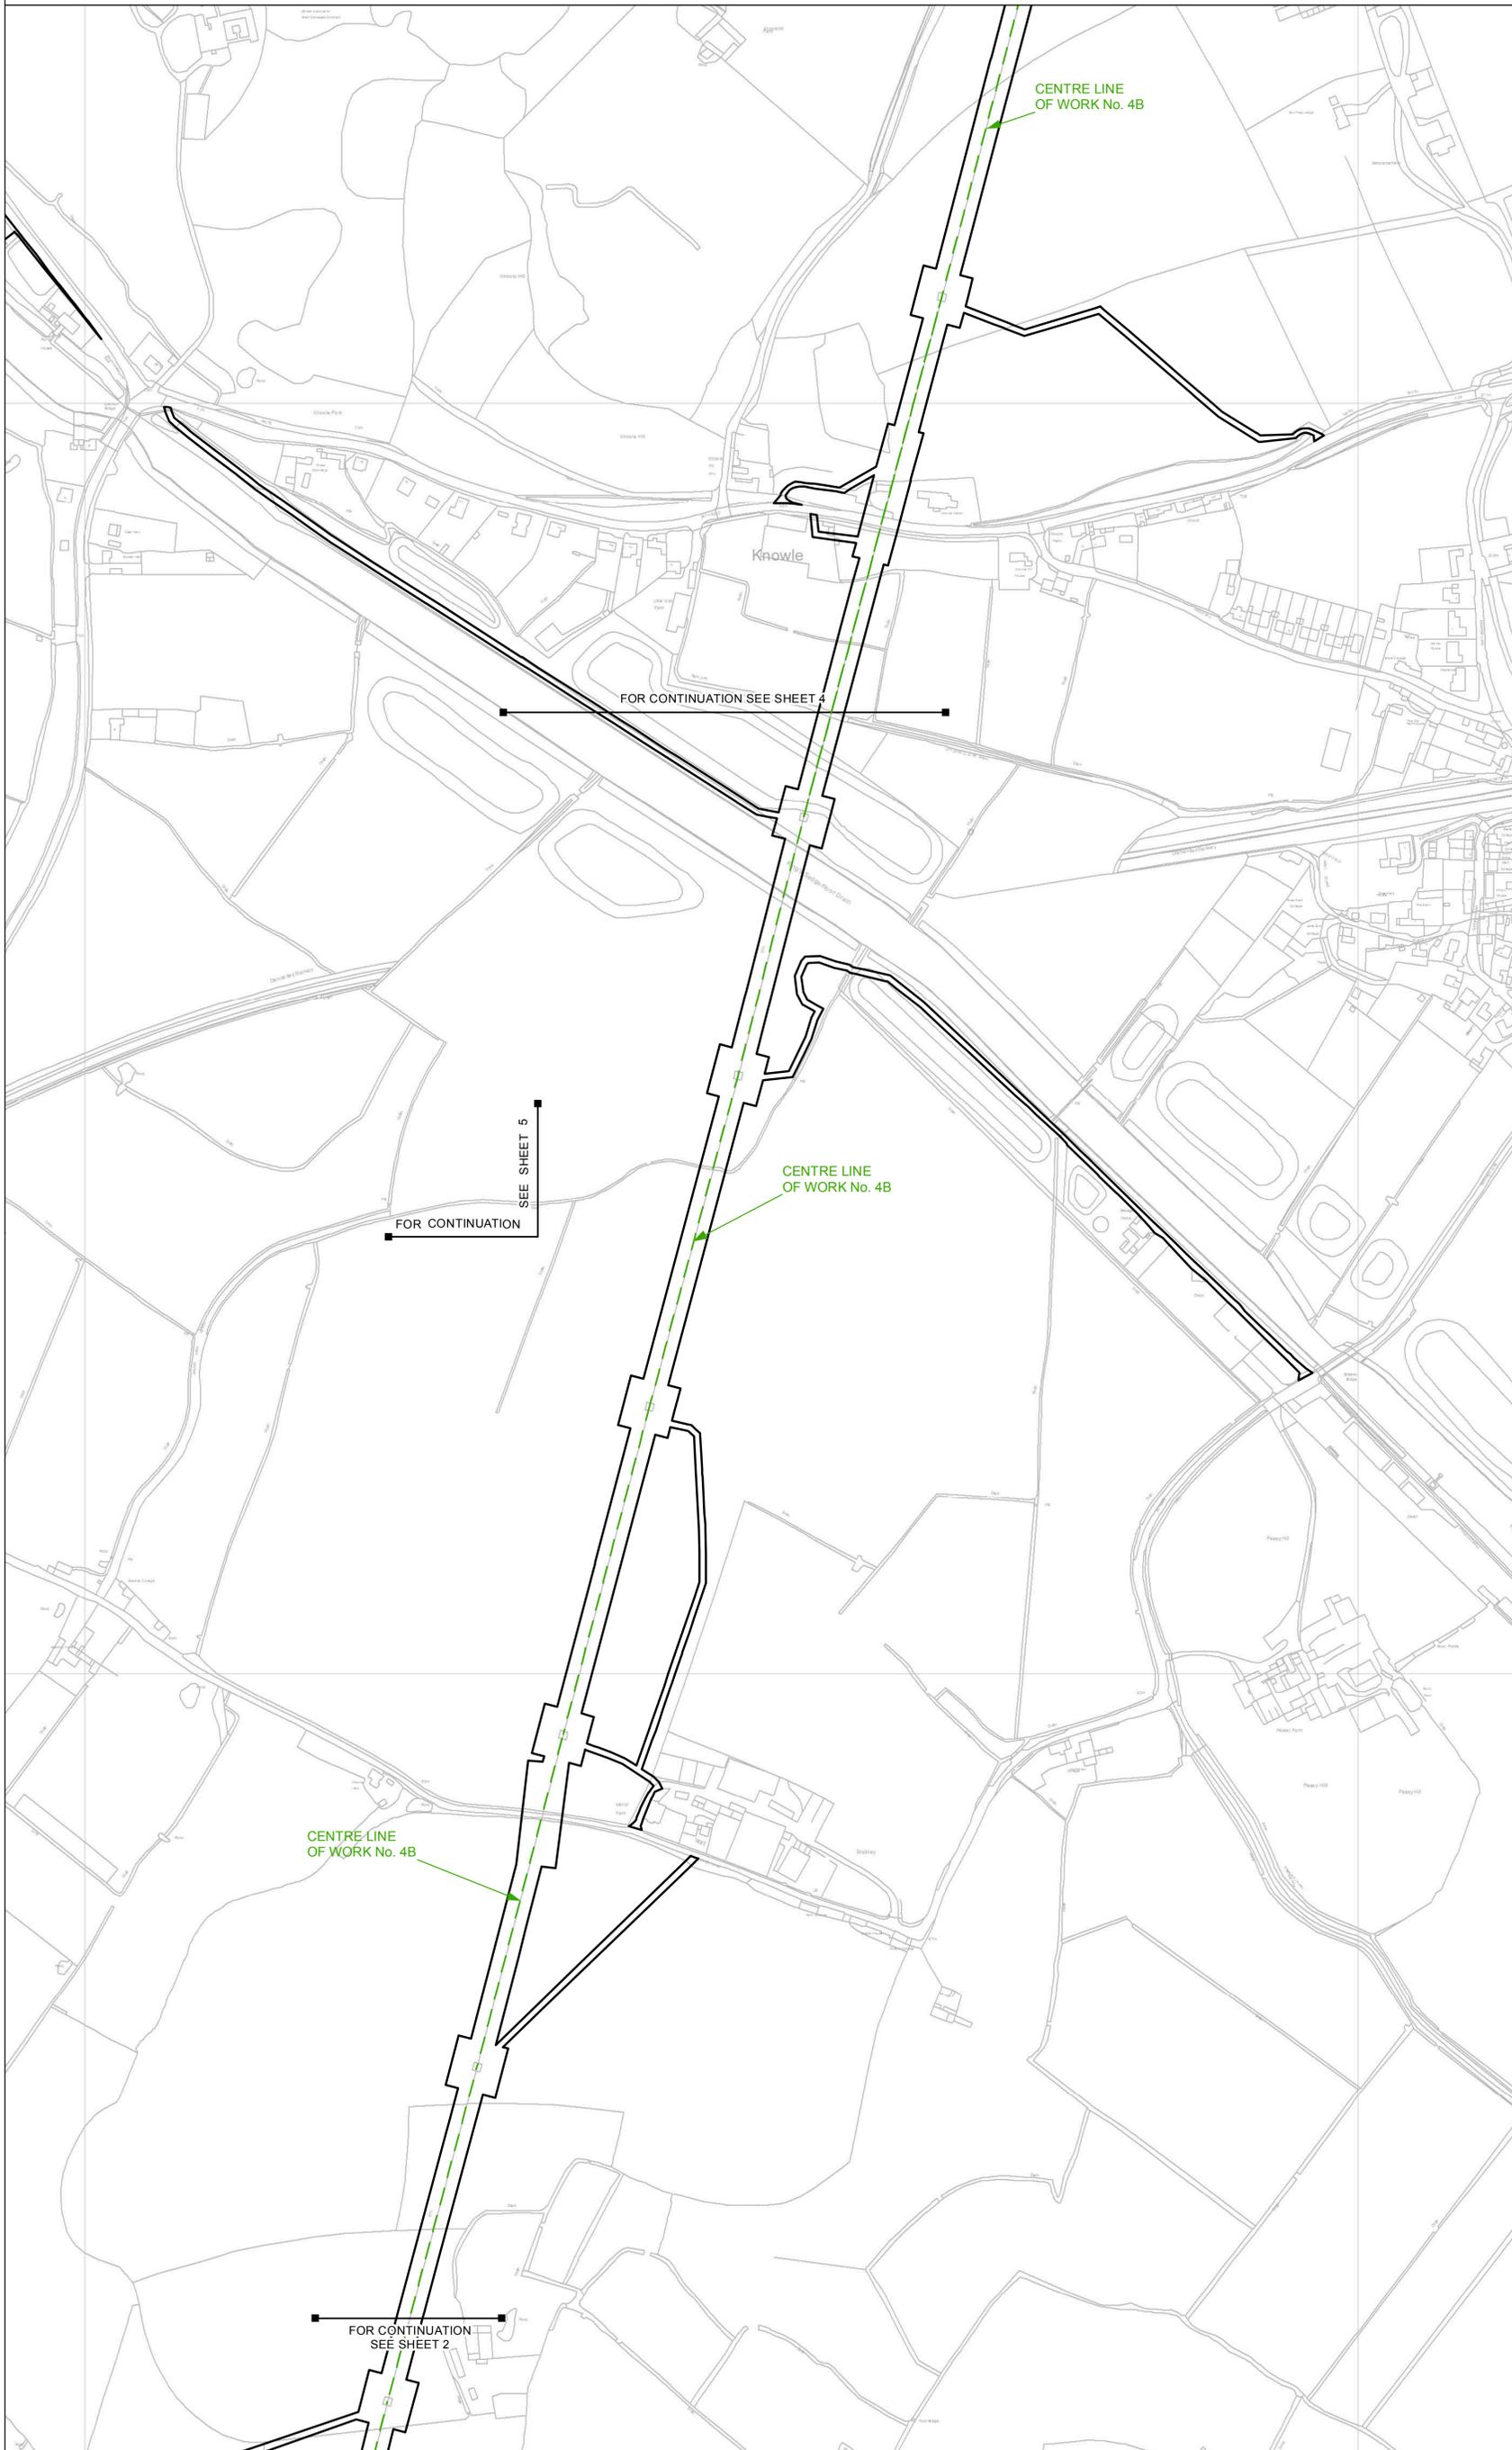

**Key**

- LATTICE PYLON (NEW)
- LATTICE PYLON (REMOVED)
- T PYLON
- WOOD POLES
- TEMPORARY MAST
- ORDER LIMITS
- LOCAL AUTHORITY BOUNDARY
- SECTION BOUNDARY
- COMMENCEMENT OF WORK
- TERMINATION OF WORK
- LIMIT OF DEVIATION
- LIMIT OF DEVIATION & ORDER LIMITS
- TEMPORARY OHL DIVERSION
- NEW UNDERGROUND CABLE
- NEW OVERHEAD LINE
- OVERHEAD LINE TO BE REMOVED
- SITE COMPOUND
- WORK

**Notes**  
 This drawing is scaled at paper size A1, therefore any prints taken at smaller sizes will affect accuracy of the measurement units and should not be scaled against.

Coordinate System: British National Grid  
 Units: Metre  
 Projection: Transverse Mercator  
 Datum: OSGB 1936  
 Scale Factor: 0.9996  
 X Centroid Coordinate: 333534  
 Y Centroid Coordinate: 139347



0 40 80 120 160 200  
 Metres



REPRODUCED FROM ORDNANCE SURVEY MAPS, BY PERMISSION OF THE ORDNANCE SURVEY ON BEHALF OF THE CONTROLLER OF HER MAJESTY'S STATIONARY OFFICE. © CROWN COPYRIGHT ORDNANCE SURVEY. OS LICENCE NO. 100048471

| ISSUE | DATE     | COMMENTS             | DRAW | CHKD | APPD |
|-------|----------|----------------------|------|------|------|
| C     | MAY 2014 | FOR DCO SUBMISSION   | TC   | LD   | JB   |
| B     | MAY 2014 | FOR DCO SUBMISSION   | TC   | LD   | JB   |
| A     | AUG 2013 | S42/S47 CONSULTATION | OA   | JB   | PB   |

**Title**  
 NATIONAL GRID (HINKLEY POINT C CONNECTION PROJECT) ORDER WORKS PLANS (REGULATION 5(2)(j)) SECTION A SEDGEMOOR DISTRICT COUNCIL

|                                     |                                    |
|-------------------------------------|------------------------------------|
| <b>nationalgrid</b>                 |                                    |
| NG INVESTMENT No.<br><b>20897</b>   | APPLICATION No.<br><b>EN020001</b> |
| NG DRAWING No.<br><b>13/NG/0012</b> | DRAWING No.<br><b>AWP/PS/3</b>     |
| SHEET 3 OF 6                        | N/A                                |
| <b>GIS A1</b>                       | <b>SCALE 1:2,500</b>               |
|                                     | <b>ISSUE C</b>                     |

NATIONAL GRID (HINKLEY POINT C CONNECTION PROJECT) ORDER  
 WORKS PLANS  
 (REGULATION 5(2)(j))  
 SECTION A  
 SHEET 4 OF 6  
 SEDGEMOOR DISTRICT COUNCIL

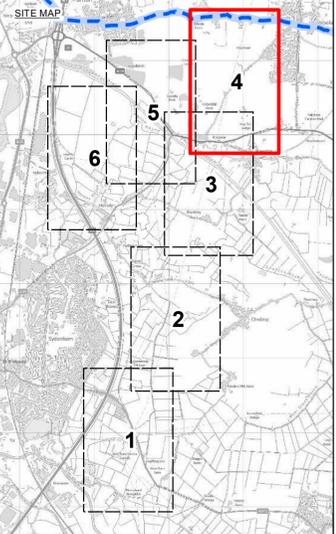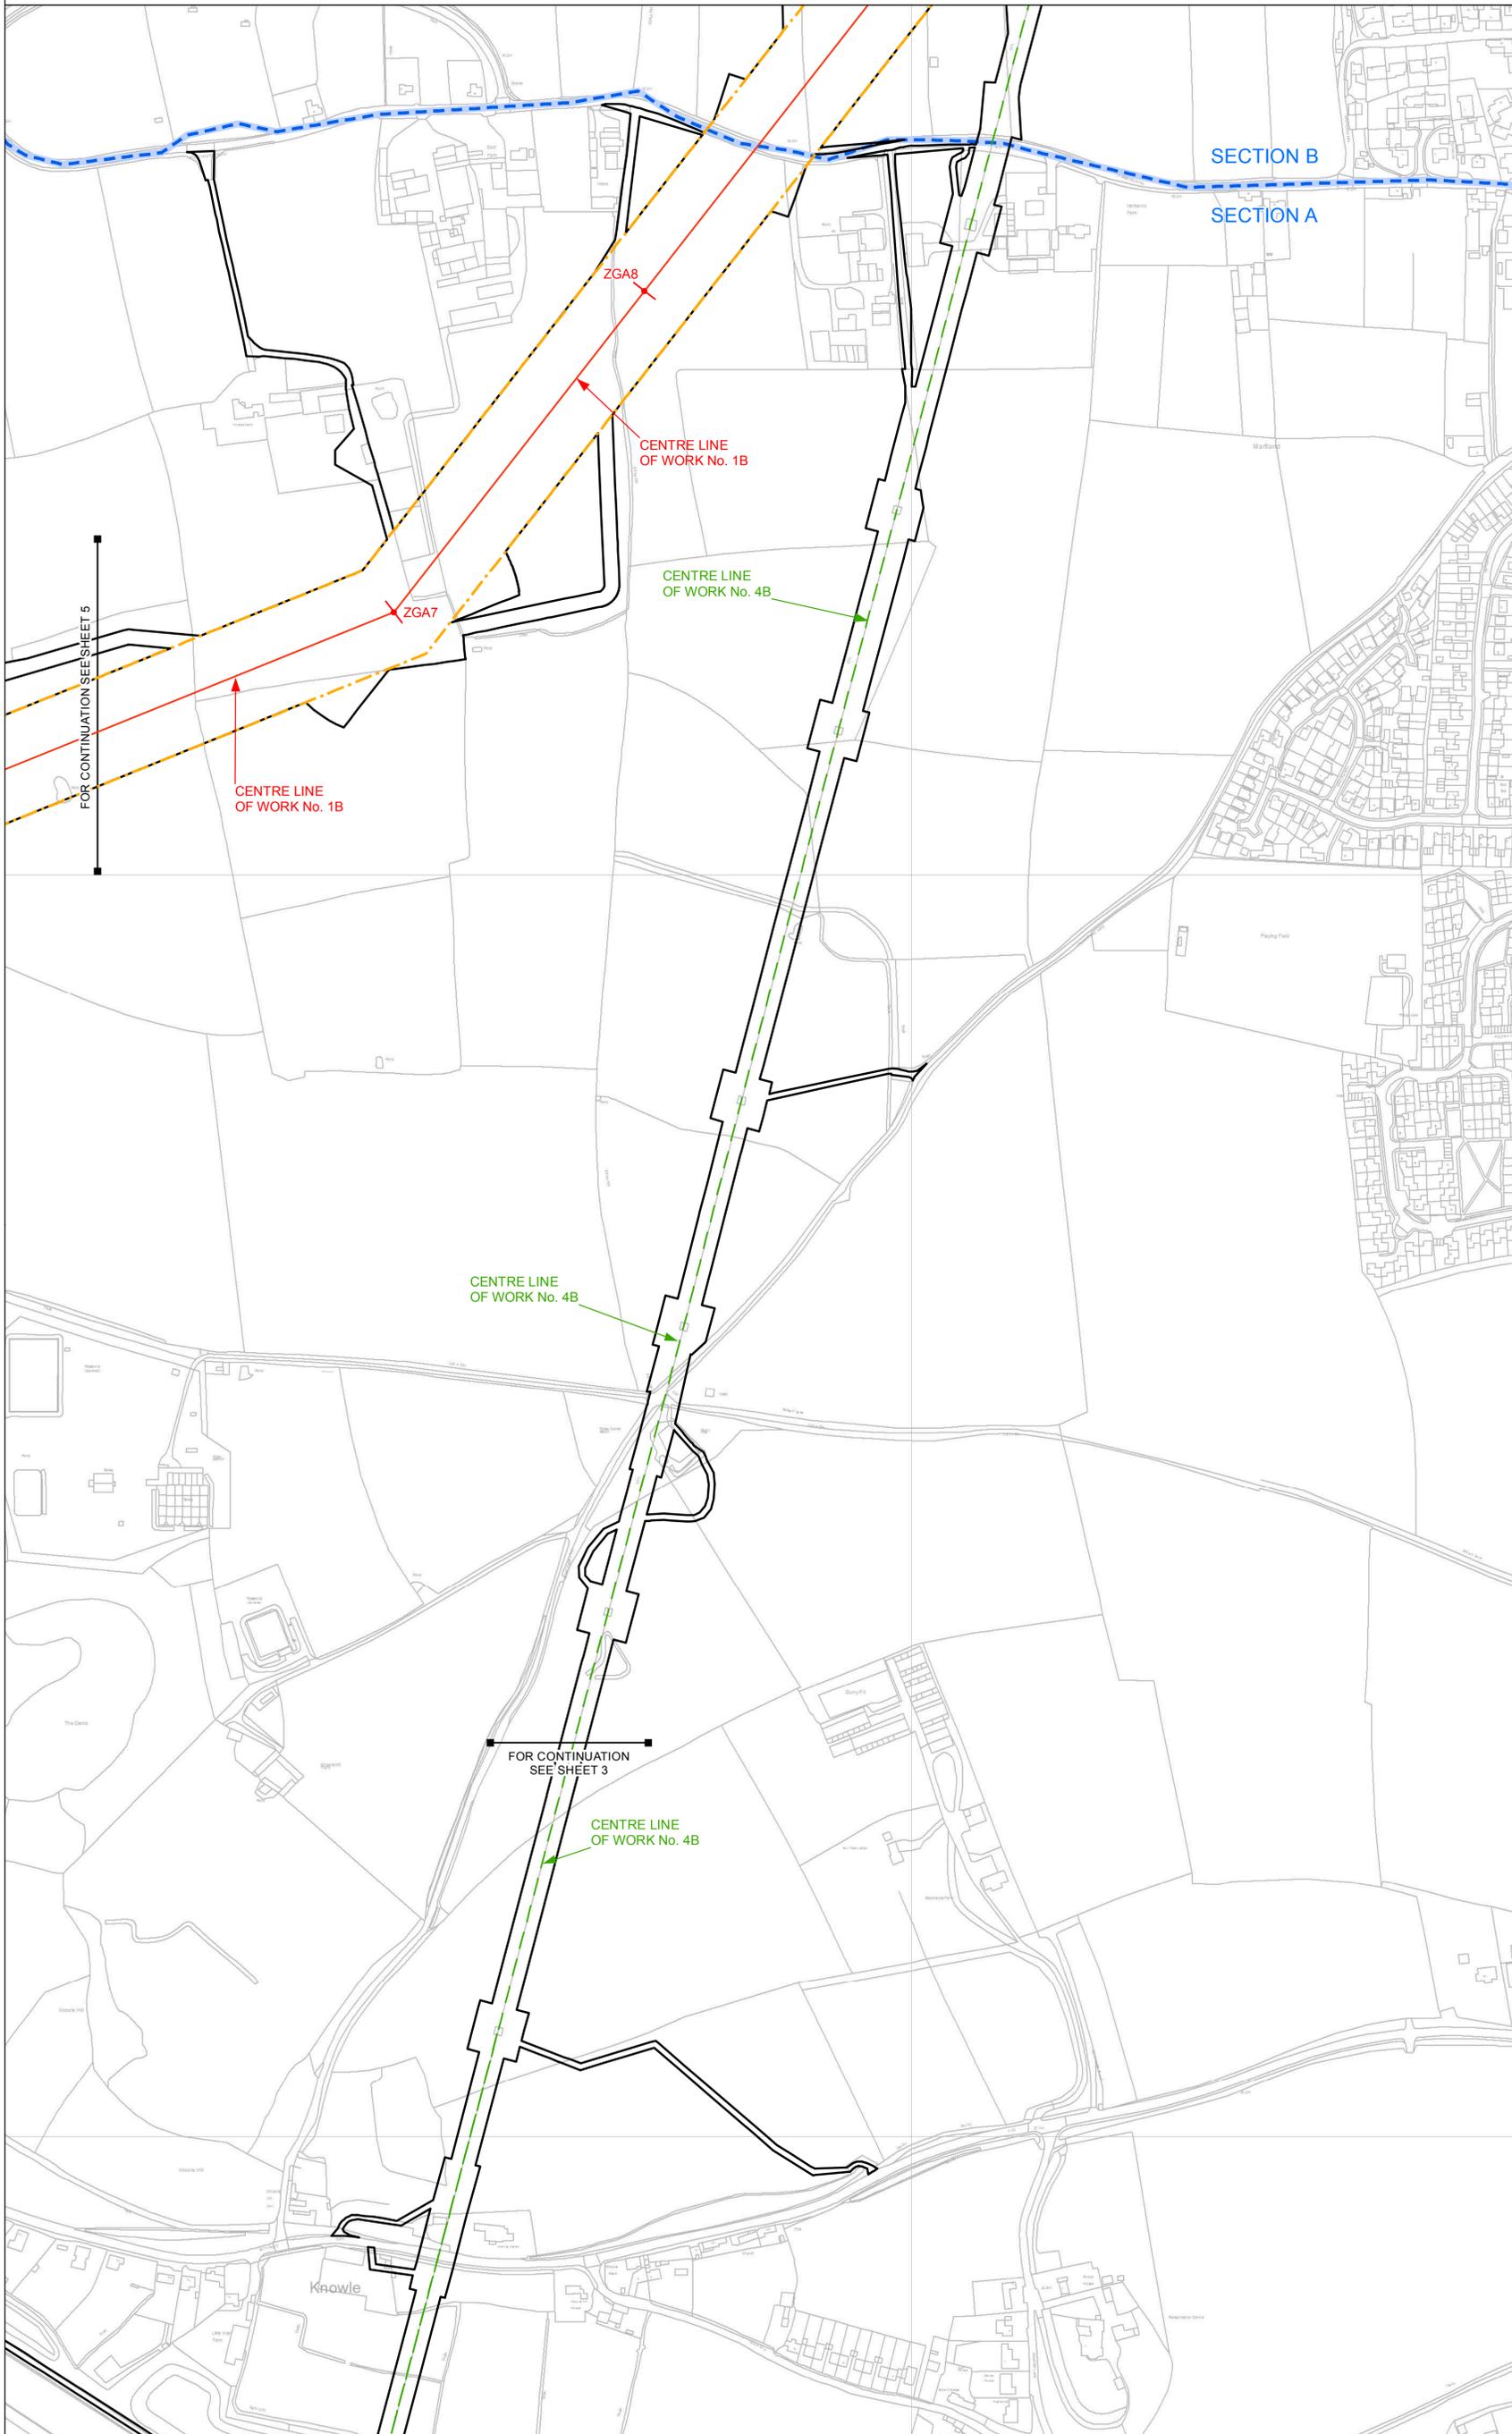

**Key**

- LATTICE PYLON (NEW)
- LATTICE PYLON (REMOVED)
- T PYLON
- WOOD POLES
- TEMPORARY MAST
- ORDER LIMITS
- LOCAL AUTHORITY BOUNDARY
- SECTION BOUNDARY
- COMMENCEMENT OF WORK
- TERMINATION OF WORK
- LIMIT OF DEVIATION
- LIMIT OF DEVIATION & ORDER LIMITS
- TEMPORARY OHL DIVERSION
- NEW UNDERGROUND CABLE
- NEW OVERHEAD LINE
- OVERHEAD LINE TO BE REMOVED
- SITE COMPOUND
- WORK

**Notes**  
 This drawing is scaled at paper size A1, therefore any prints taken at smaller sizes will affect accuracy of the measurement units and should not be scaled against.

Coordinate System: British National Grid  
 Units: Metre  
 Projection: Transverse Mercator  
 Datum: OSGB 1936  
 Scale Factor: 0.9996  
 X Centroid Coordinate: 333880  
 Y Centroid Coordinate: 140722





REPRODUCED FROM ORDNANCE SURVEY MAPS, BY PERMISSION OF THE ORDNANCE SURVEY ON BEHALF OF THE CONTROLLER OF HER MAJESTY'S STATIONARY OFFICE. © CROWN COPYRIGHT ORDNANCE SURVEY. OS LICENCE NO. 100048471

|       |          |                      |      |      |      |
|-------|----------|----------------------|------|------|------|
| C     | MAY 2014 | FOR DCO SUBMISSION   | TC   | LD   | JB   |
| B     | MAY 2014 | FOR DCO SUBMISSION   | TC   | LD   | JB   |
| A     | AUG 2013 | S42/S47 CONSULTATION | OA   | JB   | PB   |
| ISSUE | DATE     | COMMENTS             | DRAW | CHKD | APPD |

**Title**  
 NATIONAL GRID (HINKLEY POINT C CONNECTION PROJECT) ORDER  
 WORKS PLANS  
 (REGULATION 5(2)(j))  
 SECTION A  
 SEDGEMOOR DISTRICT COUNCIL

|                                     |                                    |
|-------------------------------------|------------------------------------|
|                                     |                                    |
| NG INVESTMENT No.<br><b>20897</b>   | APPLICATION No.<br><b>EN020001</b> |
| NG DRAWING No.<br><b>13/NG/0012</b> | DRAWING No.<br><b>AWP/PS/4</b>     |
| SHEET 4 OF 6                        | N/A                                |
| <b>GIS A1</b>                       | <b>SCALE 1:2,500</b>               |
|                                     | <b>ISSUE C</b>                     |

NATIONAL GRID (HINKLEY POINT C CONNECTION PROJECT) ORDER  
 WORKS PLANS  
 (REGULATION 5(2)(j))  
 SECTION A  
 SHEET 5 OF 6  
 SEDGEMOOR DISTRICT COUNCIL

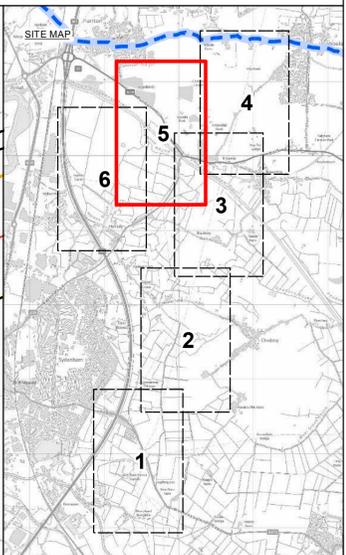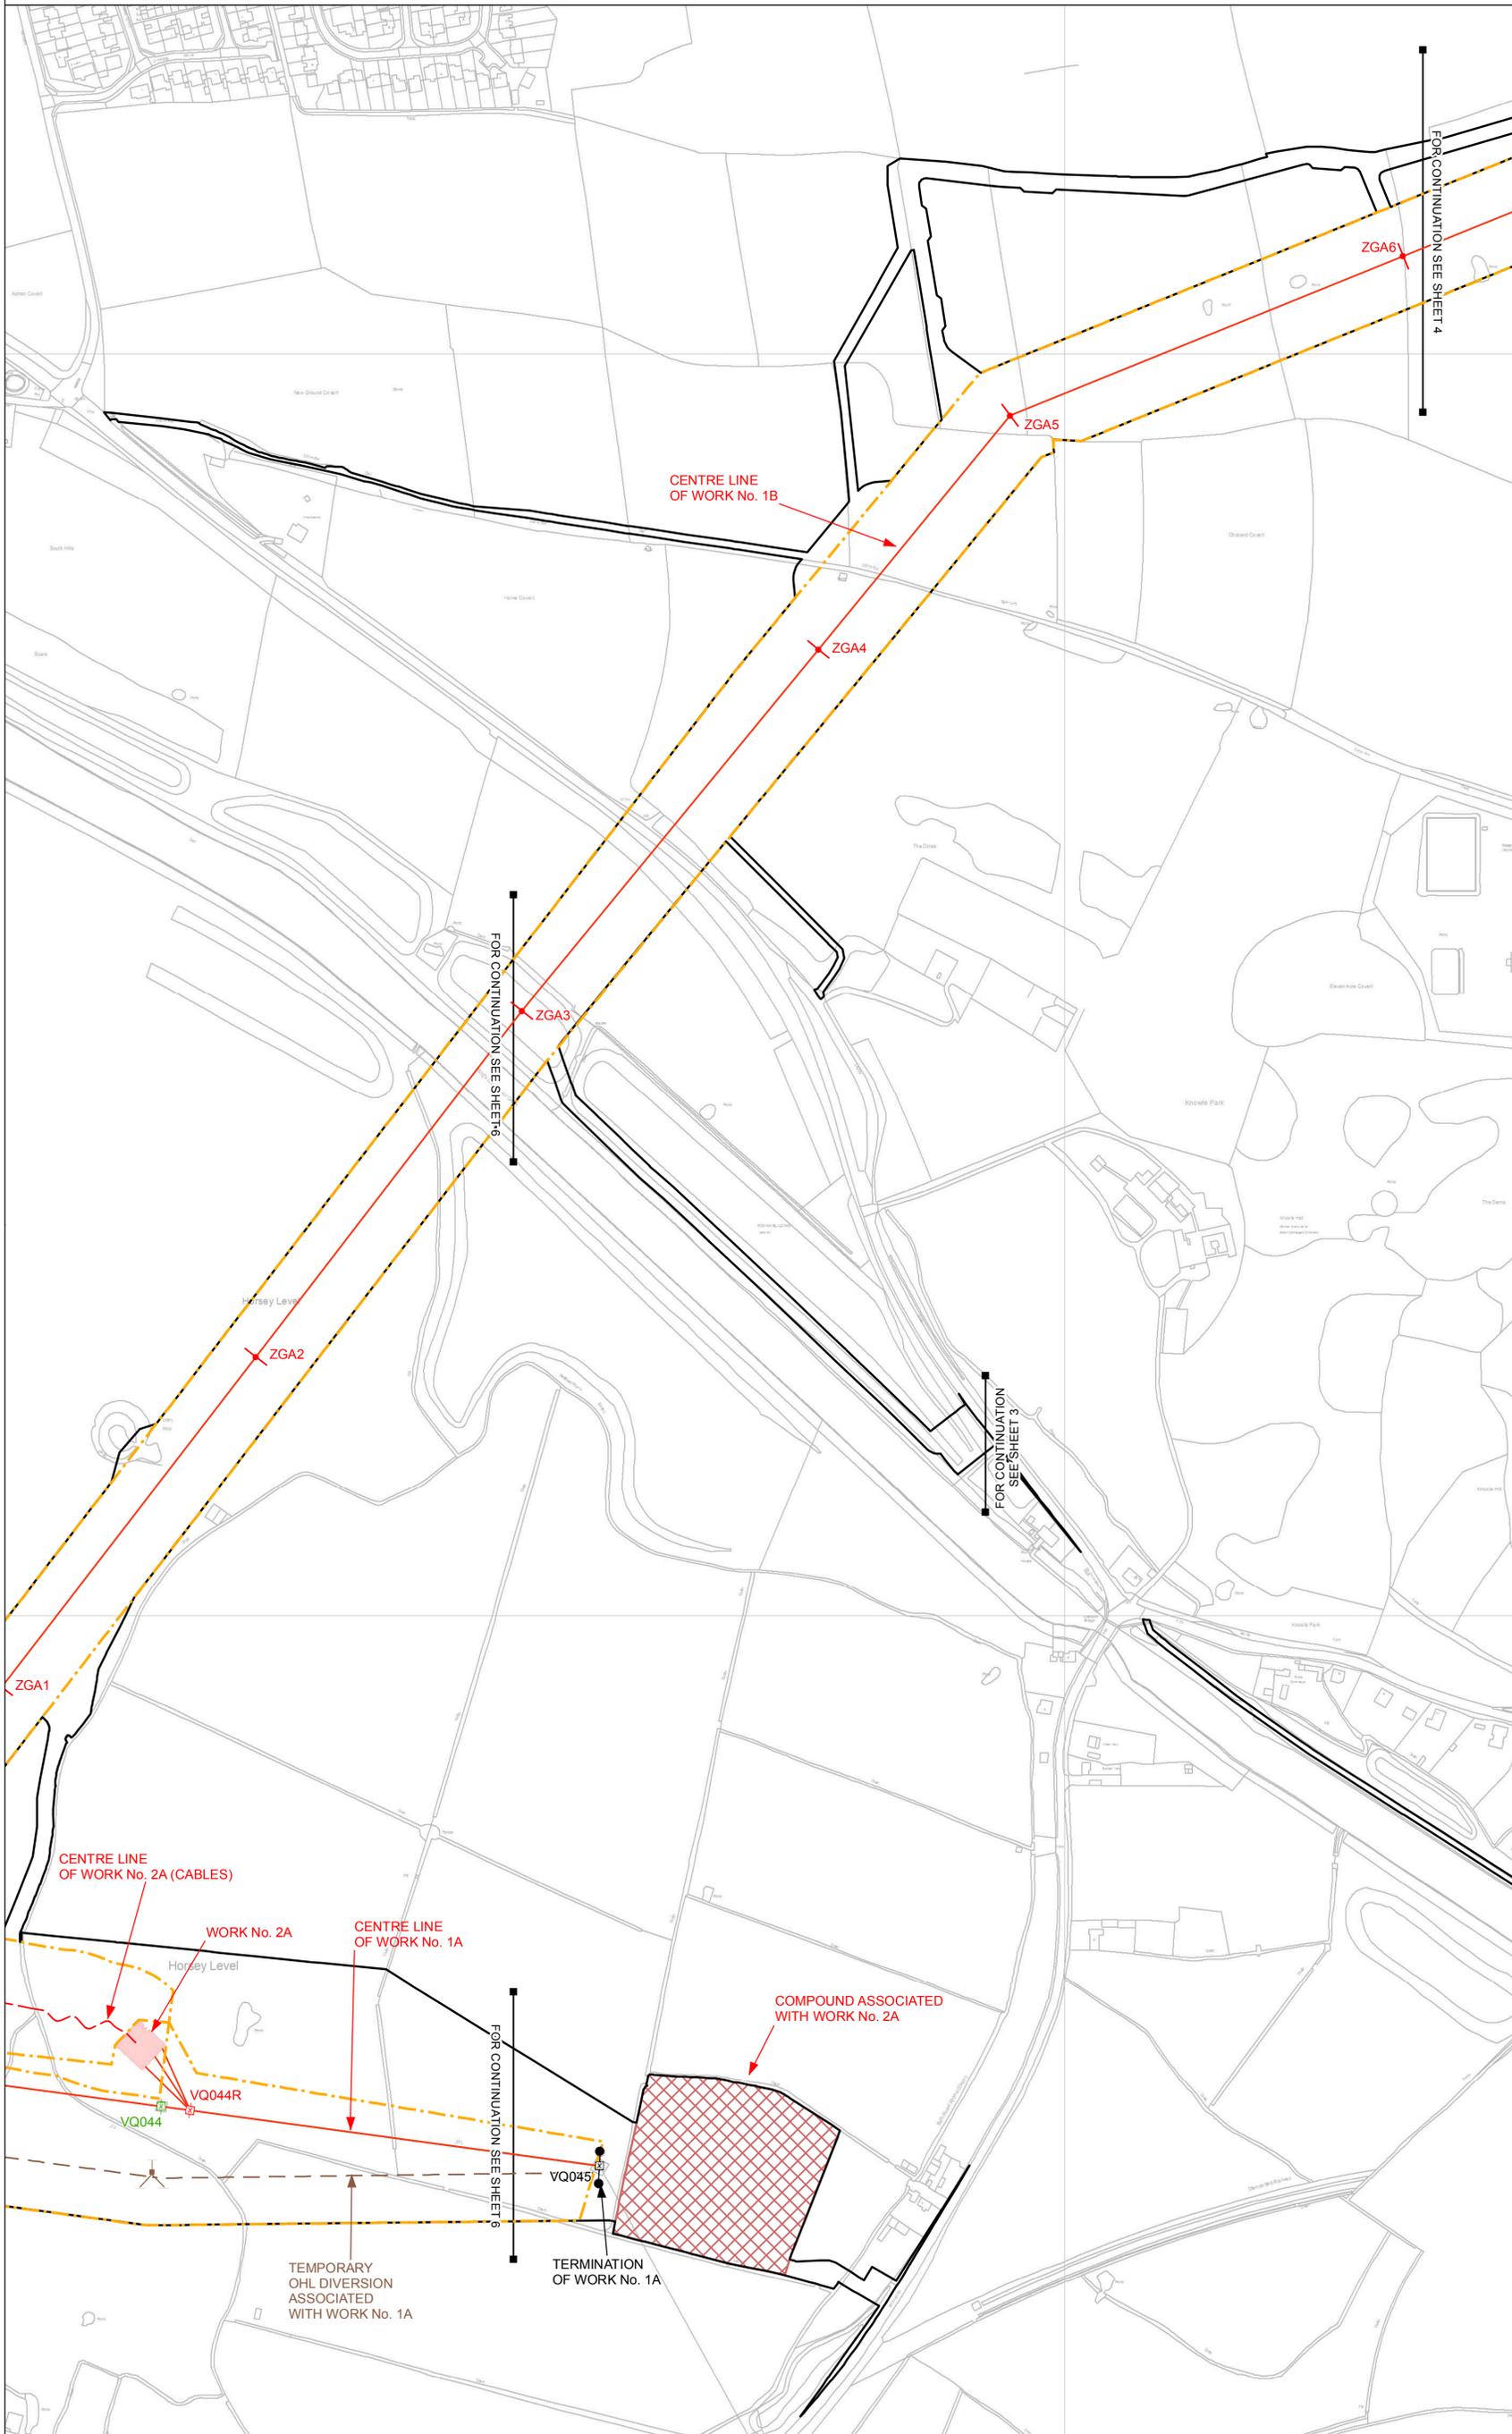

**Key**

- LATTICE PYLON (NEW)
- LATTICE PYLON (REMOVED)
- T PYLON
- WOOD POLES
- TEMPORARY MAST
- ORDER LIMITS
- LOCAL AUTHORITY BOUNDARY
- SECTION BOUNDARY
- COMMENCEMENT OF WORK
- TERMINATION OF WORK
- LIMIT OF DEVIATION
- LIMIT OF DEVIATION & ORDER LIMITS
- TEMPORARY OHL DIVERSION
- NEW UNDERGROUND CABLE
- NEW OVERHEAD LINE
- OVERHEAD LINE TO BE REMOVED
- SITE COMPOUND
- WORK

**Notes**  
 This drawing is scaled at paper size A1, therefore any prints taken at smaller sizes will affect accuracy of the measurement units and should not be scaled against.

Coordinate System: British National Grid  
 Units: Metre  
 Projection: Transverse Mercator  
 Datum: OSGB 1936  
 Scale Factor: 0.9996  
 X Centroid Coordinate: 332759  
 Y Centroid Coordinate: 140309



0 40 80 120 160 200  
 Metres



REPRODUCED FROM ORDNANCE SURVEY MAPS. BY PERMISSION OF THE ORDNANCE SURVEY ON BEHALF OF THE CONTROLLER OF HER MAJESTY'S STATIONARY OFFICE. © CROWN COPYRIGHT ORDNANCE SURVEY. OS LICENCE NO. 100048471

| ISSUE | DATE     | COMMENTS             | DRAW | CHKD | APPD |
|-------|----------|----------------------|------|------|------|
| C     | MAY 2014 | FOR DCO SUBMISSION   | TC   | LD   | JB   |
| B     | MAY 2014 | FOR DCO SUBMISSION   | TC   | LD   | JB   |
| A     | AUG 2013 | S42/S47 CONSULTATION | OA   | JB   | PB   |

**Title**  
 NATIONAL GRID (HINKLEY POINT C CONNECTION PROJECT) ORDER  
 WORKS PLANS  
 (REGULATION 5(2)(j))  
 SECTION A  
 SEDGEMOOR DISTRICT COUNCIL

|                                     |                                    |                         |
|-------------------------------------|------------------------------------|-------------------------|
|                                     |                                    | <b>GIS</b><br><b>A1</b> |
| NG INVESTMENT No.<br><b>20897</b>   | APPLICATION No.<br><b>EN020001</b> |                         |
| NG DRAWING No.<br><b>13/NG/0012</b> | DRAWING No.<br><b>AWP/PS/5</b>     | SCALE<br>1:2,500        |
| SHEET 5 OF 6                        | N/A                                | ISSUE<br><b>C</b>       |


NATIONAL GRID (HINKLEY POINT C CONNECTION PROJECT) ORDER  
 WORKS PLANS  
 (REGULATION 5(2)(j))  
 SECTION A  
 SHEET 6 OF 6  
 SEDGEMOOR DISTRICT COUNCIL

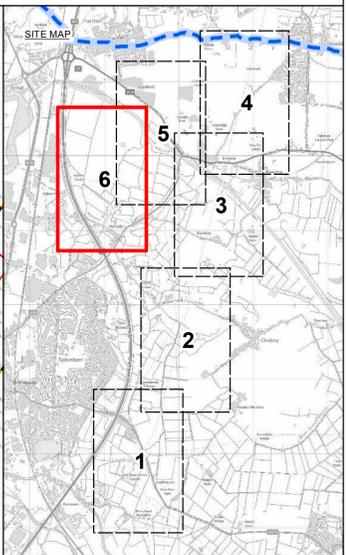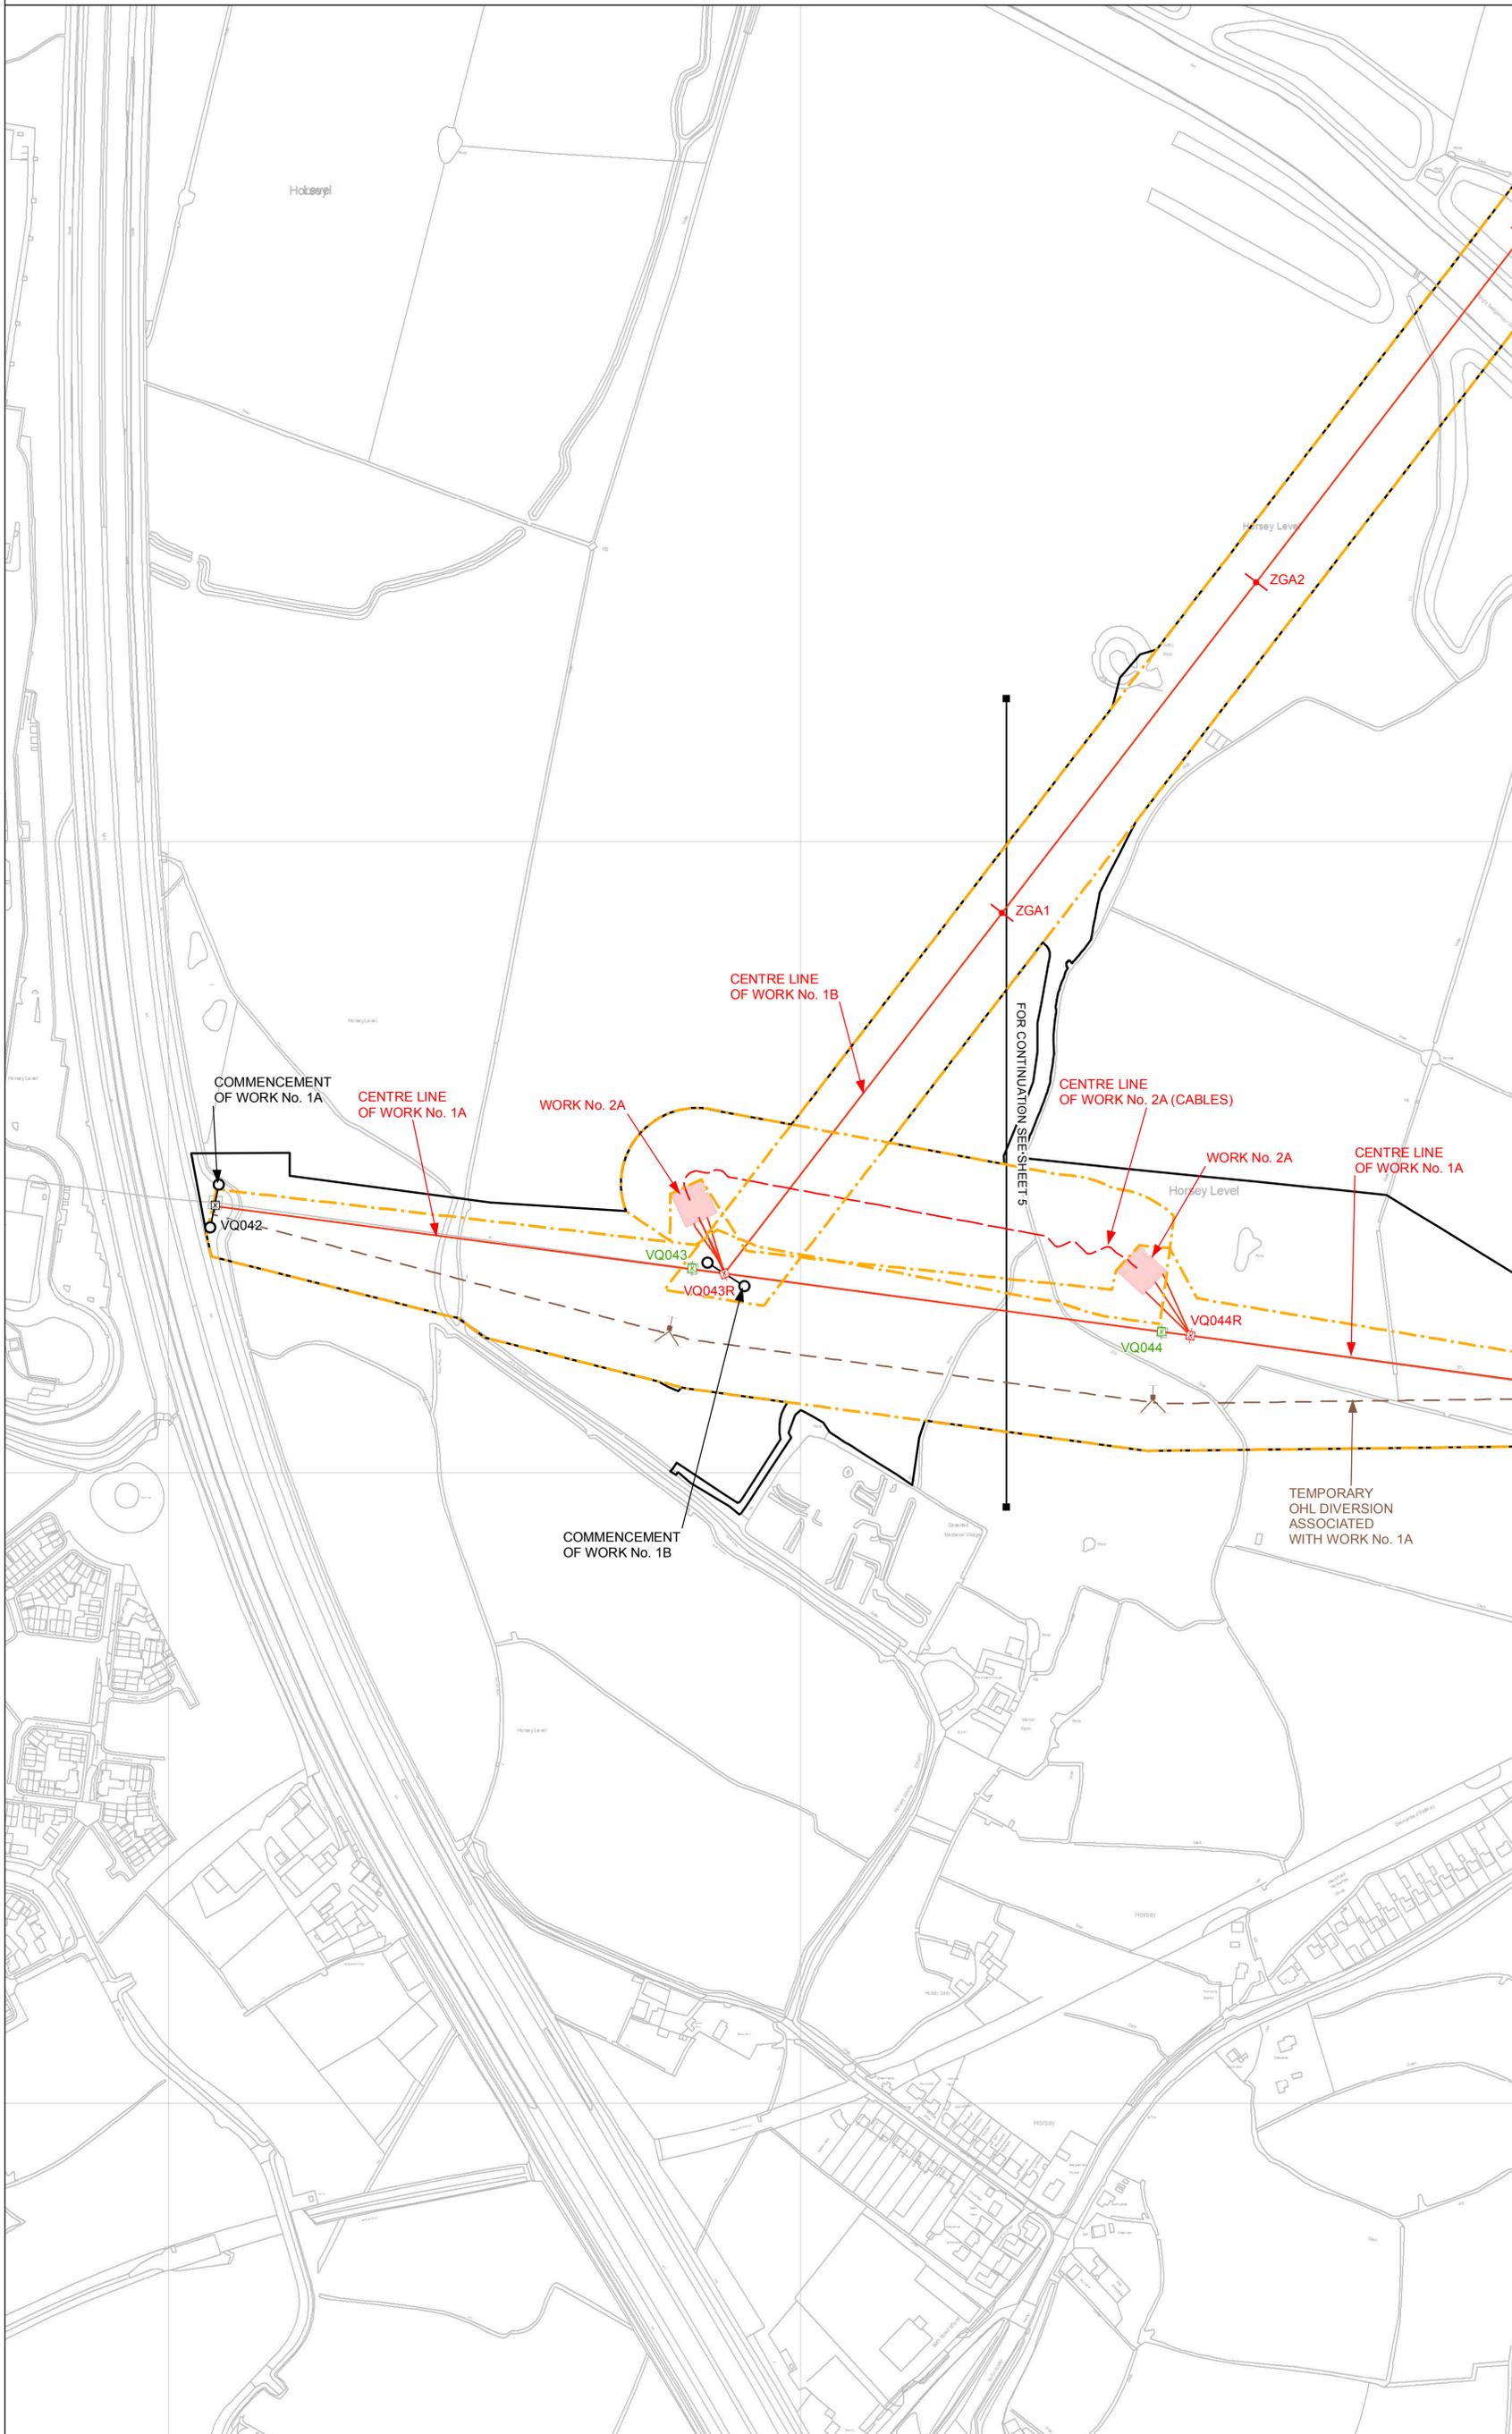

- Key**
- LATTICE PYLON (NEW)
  - LATTICE PYLON (REMOVED)
  - T PYLON
  - WOOD POLES
  - TEMPORARY MAST
  - ORDER LIMITS
  - LOCAL AUTHORITY BOUNDARY
  - SECTION BOUNDARY
  - COMMENCEMENT OF WORK
  - TERMINATION OF WORK
  - LIMIT OF DEVIATION
  - LIMIT OF DEVIATION & ORDER LIMITS
  - TEMPORARY OHL DIVERSION
  - NEW UNDERGROUND CABLE
  - NEW OVERHEAD LINE
  - OVERHEAD LINE TO BE REMOVED
  - SITE COMPOUND
  - WORK

**Notes**  
 This drawing is scaled at paper size A1, therefore any prints taken at smaller sizes will affect accuracy of the measurement units and should not be scaled against.

Coordinate System: British National Grid  
 Units: Metre  
 Projection: Transverse Mercator  
 Datum: OSGB 1936  
 Scale Factor: 0.9996  
 X Centroid Coordinate: 331968  
 Y Centroid Coordinate: 139696

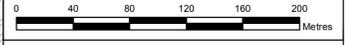

REPRODUCED FROM ORDNANCE SURVEY MAPS, BY PERMISSION OF THE ORDNANCE SURVEY ON BEHALF OF THE CONTROLLER OF HER MAJESTY'S STATIONARY OFFICE. © CROWN COPYRIGHT ORDNANCE SURVEY. OS LICENCE NO. 100048471

| ISSUE | DATE     | COMMENTS             | DRAW | CHKD | APPD |
|-------|----------|----------------------|------|------|------|
| C     | MAY 2014 | FOR DCO SUBMISSION   | TC   | LD   | JB   |
| B     | MAY 2014 | FOR DCO SUBMISSION   | TC   | LD   | JB   |
| A     | AUG 2013 | S42/S47 CONSULTATION | OA   | JB   | PB   |

**Title**  
 NATIONAL GRID (HINKLEY POINT C CONNECTION PROJECT) ORDER  
 WORKS PLANS  
 (REGULATION 5(2)(j))  
 SECTION A  
 SEDGEMOOR DISTRICT COUNCIL

|                                     |                                    |
|-------------------------------------|------------------------------------|
| <b>nationalgrid</b>                 |                                    |
| NG INVESTMENT No.<br><b>20897</b>   | APPLICATION No.<br><b>EN020001</b> |
| NG DRAWING No.<br><b>13/NG/0012</b> | DRAWING No.<br><b>AWP/PS/6</b>     |
| SHEET 6 OF 6                        | N/A                                |
| <b>GIS A1</b>                       | <b>SCALE 1:2,500</b>               |
|                                     | <b>ISSUE C</b>                     |