

Works Plans



Section B - Somerset Levels and Moors South

Hinkley Point C Connection Project

*Regulation 5(2)(j) of the Infrastructure Planning
(Applications: Prescribed Forms and Procedure)
Regulations 2009*



NATIONAL GRID (HINKLEY POINT C CONNECTION PROJECT) ORDER
 KEY PLAN FOR WORKS PLANS
 (REGULATION 5(2)(j))
 SECTION B
 SHEET 1 OF 1
 SEDGEMOOR DISTRICT COUNCIL & NORTH SOMERSET COUNCIL

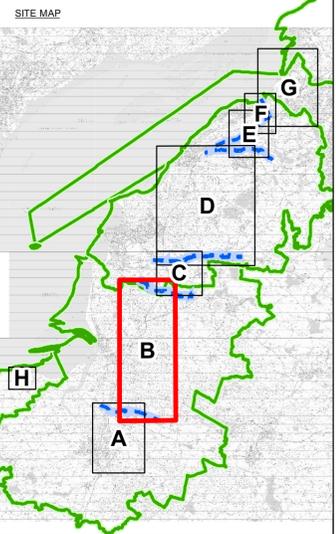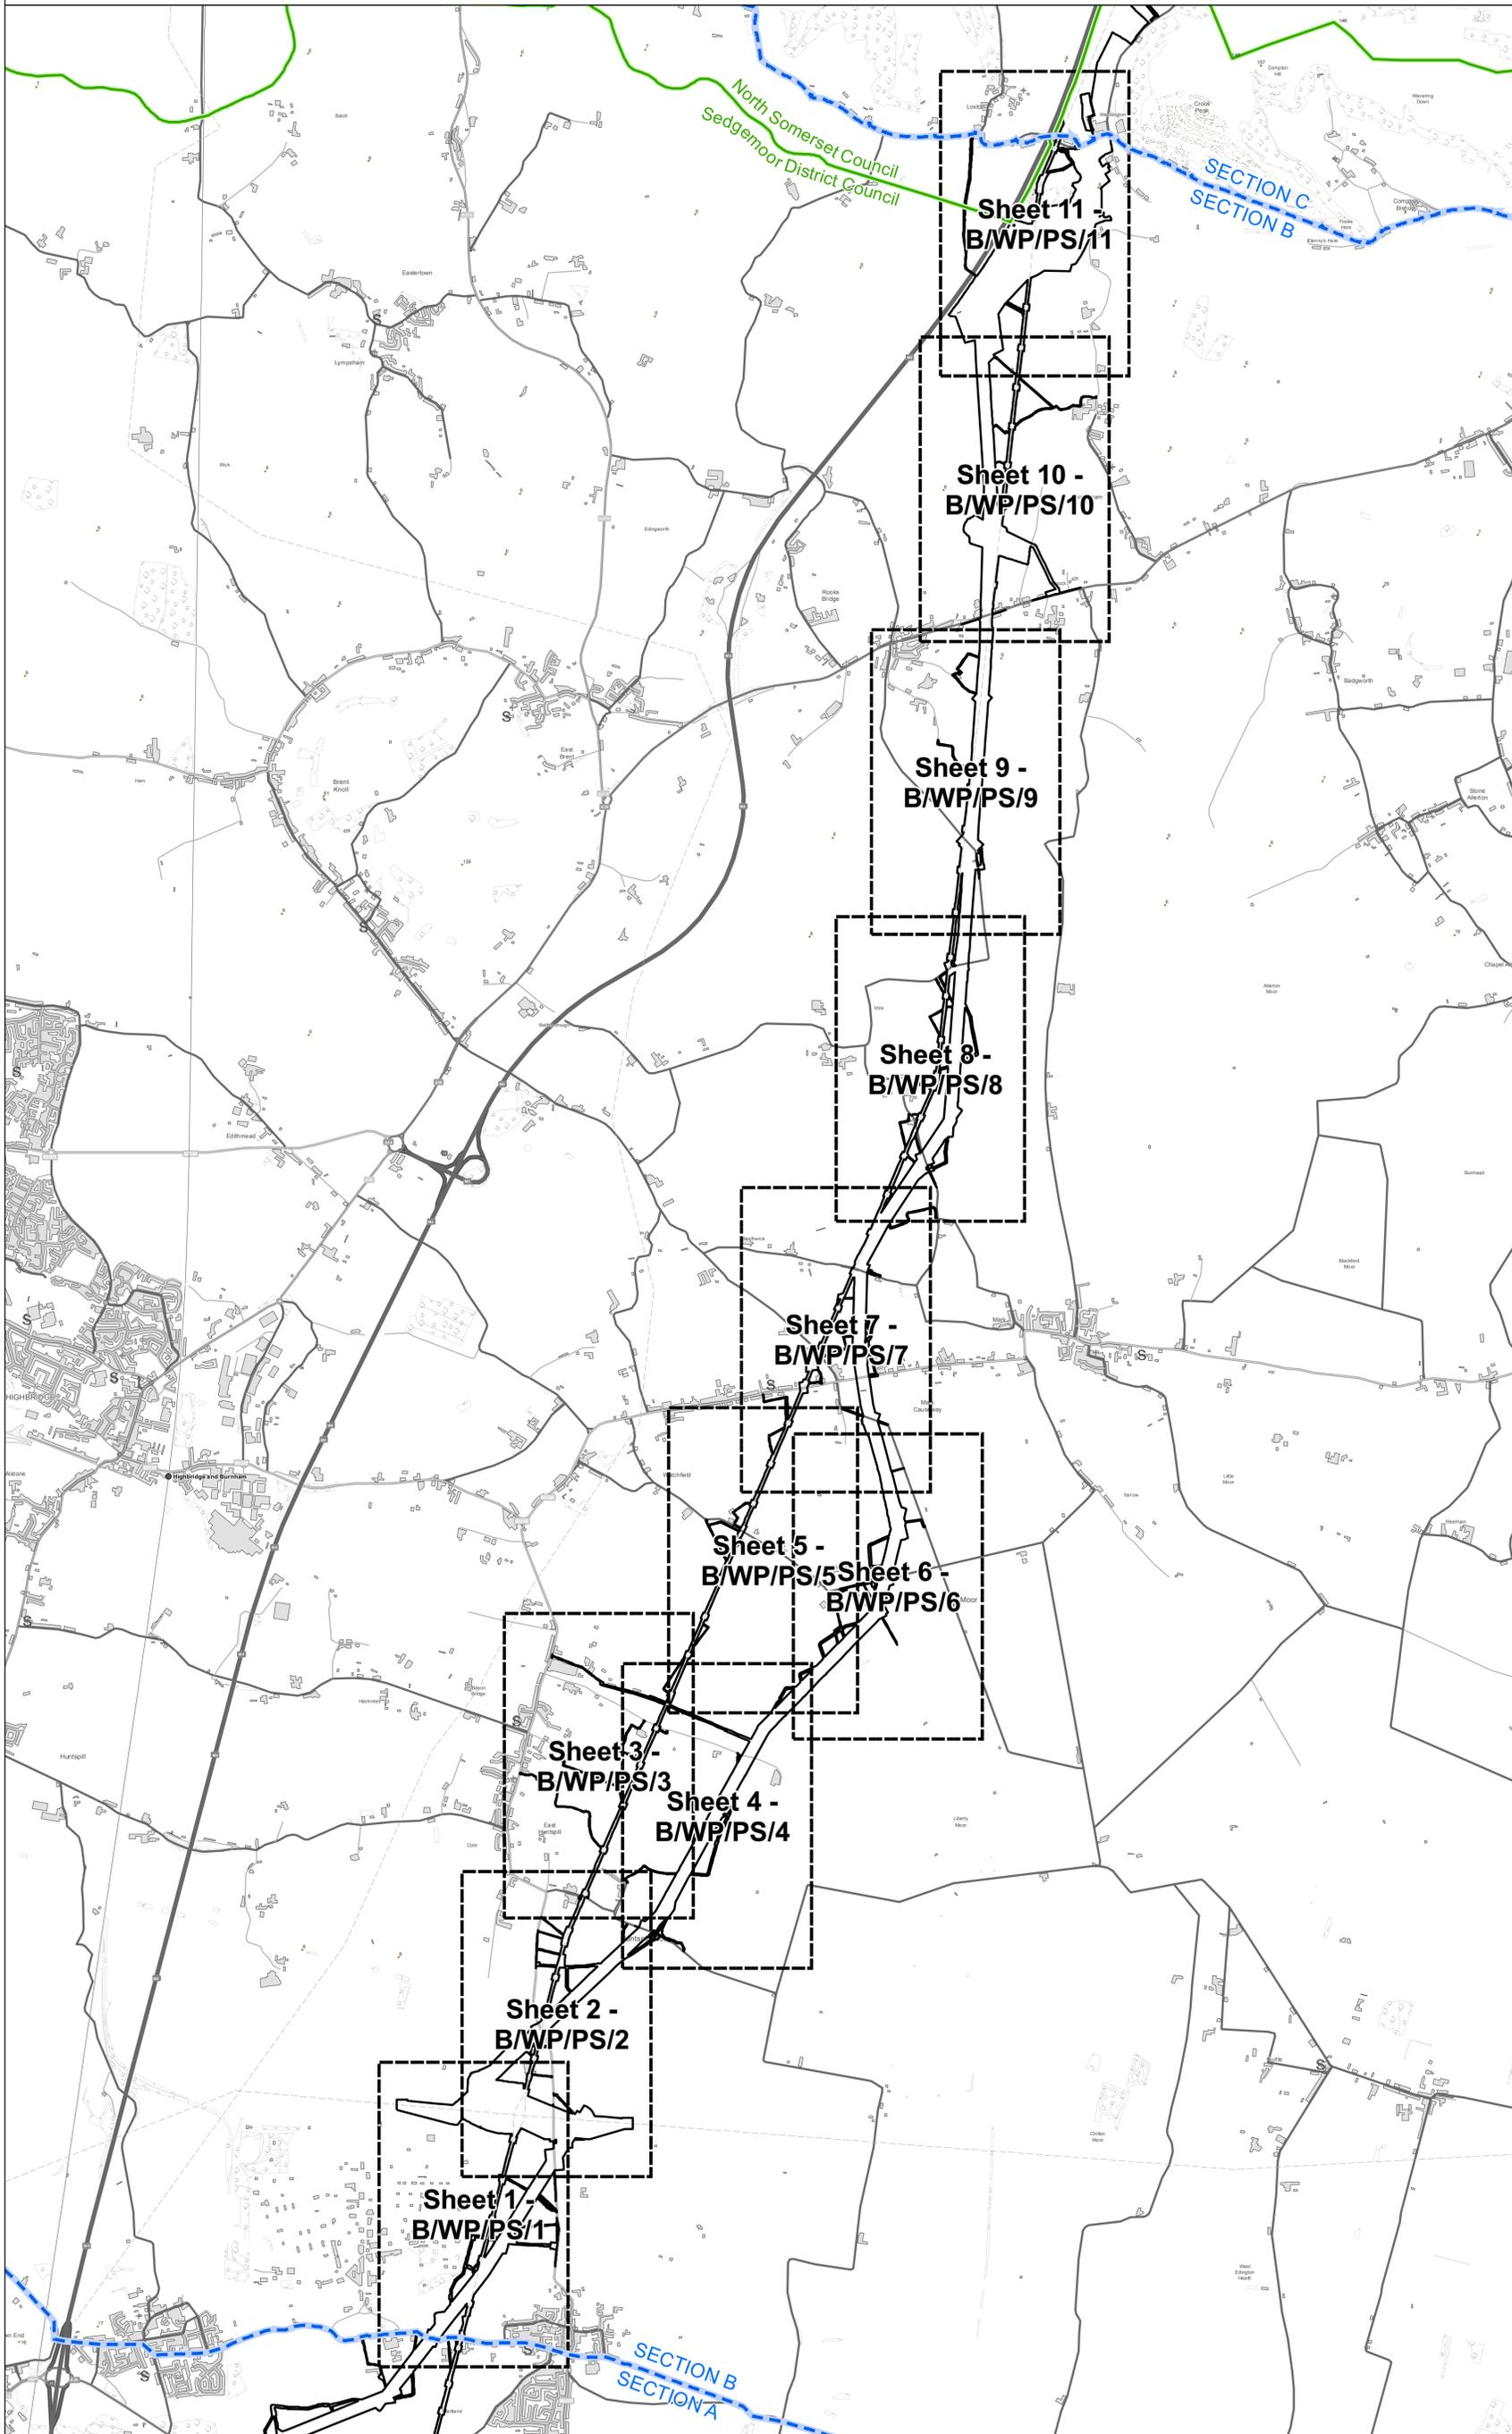

Key

- ORDER LIMITS
- LOCAL AUTHORITY BOUNDARY
- SECTION BOUNDARY
- SHEET INDEX

Notes
 This drawing is scaled at paper size A1, therefore any prints taken at smaller sizes will affect accuracy of the measurement units and should not be scaled against.

Coordinate System: British National Grid
 Units: Metre
 Projection: Transverse Mercator
 Datum: OSGB 1936
 Scale Factor: 0.9996
 X Centroid Coordinate: 335956
 Y Centroid Coordinate: 148632





REPRODUCED FROM ORDNANCE SURVEY MAPS, BY PERMISSION OF THE ORDNANCE SURVEY ON BEHALF OF THE CONTROLLER OF HER MAJESTY'S STATIONARY OFFICE. © CROWN COPYRIGHT ORDNANCE SURVEY. OS LICENCE NO. 100048471

ISSUE	DATE	COMMENTS	DRAW	CHKD	APPD
B	MAY 2014	FOR DCO SUBMISSION	JC	LD	JB
A	AUG 2013	S.42/S.47 CONSULTATION	ML	JB	PB

Title
 NATIONAL GRID (HINKLEY POINT C CONNECTION PROJECT) ORDER
 KEY PLAN FOR WORKS PLANS
 (REGULATION 5(2)(j))
 SECTION B
 SEDGEMOOR DISTRICT COUNCIL & NORTH SOMERSET COUNCIL

nationalgrid	
NG INVESTMENT No. 20897	APPLICATION No. EN020001
NG DRAWING No. 13/NG/0030	DRAWING No. B/WP/KP/1
SHEET 1 OF 1	N/A
GIS A1	SCALE 1:20,000
	ISSUE B

NATIONAL GRID (HINKLEY POINT C CONNECTION PROJECT) ORDER
 WORKS PLANS
 (REGULATION 5(2)(j))
 SECTION B
 SHEET 1 OF 11
 SEDGEMOOR DISTRICT COUNCIL

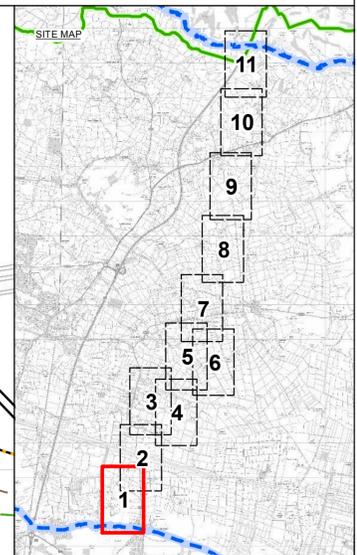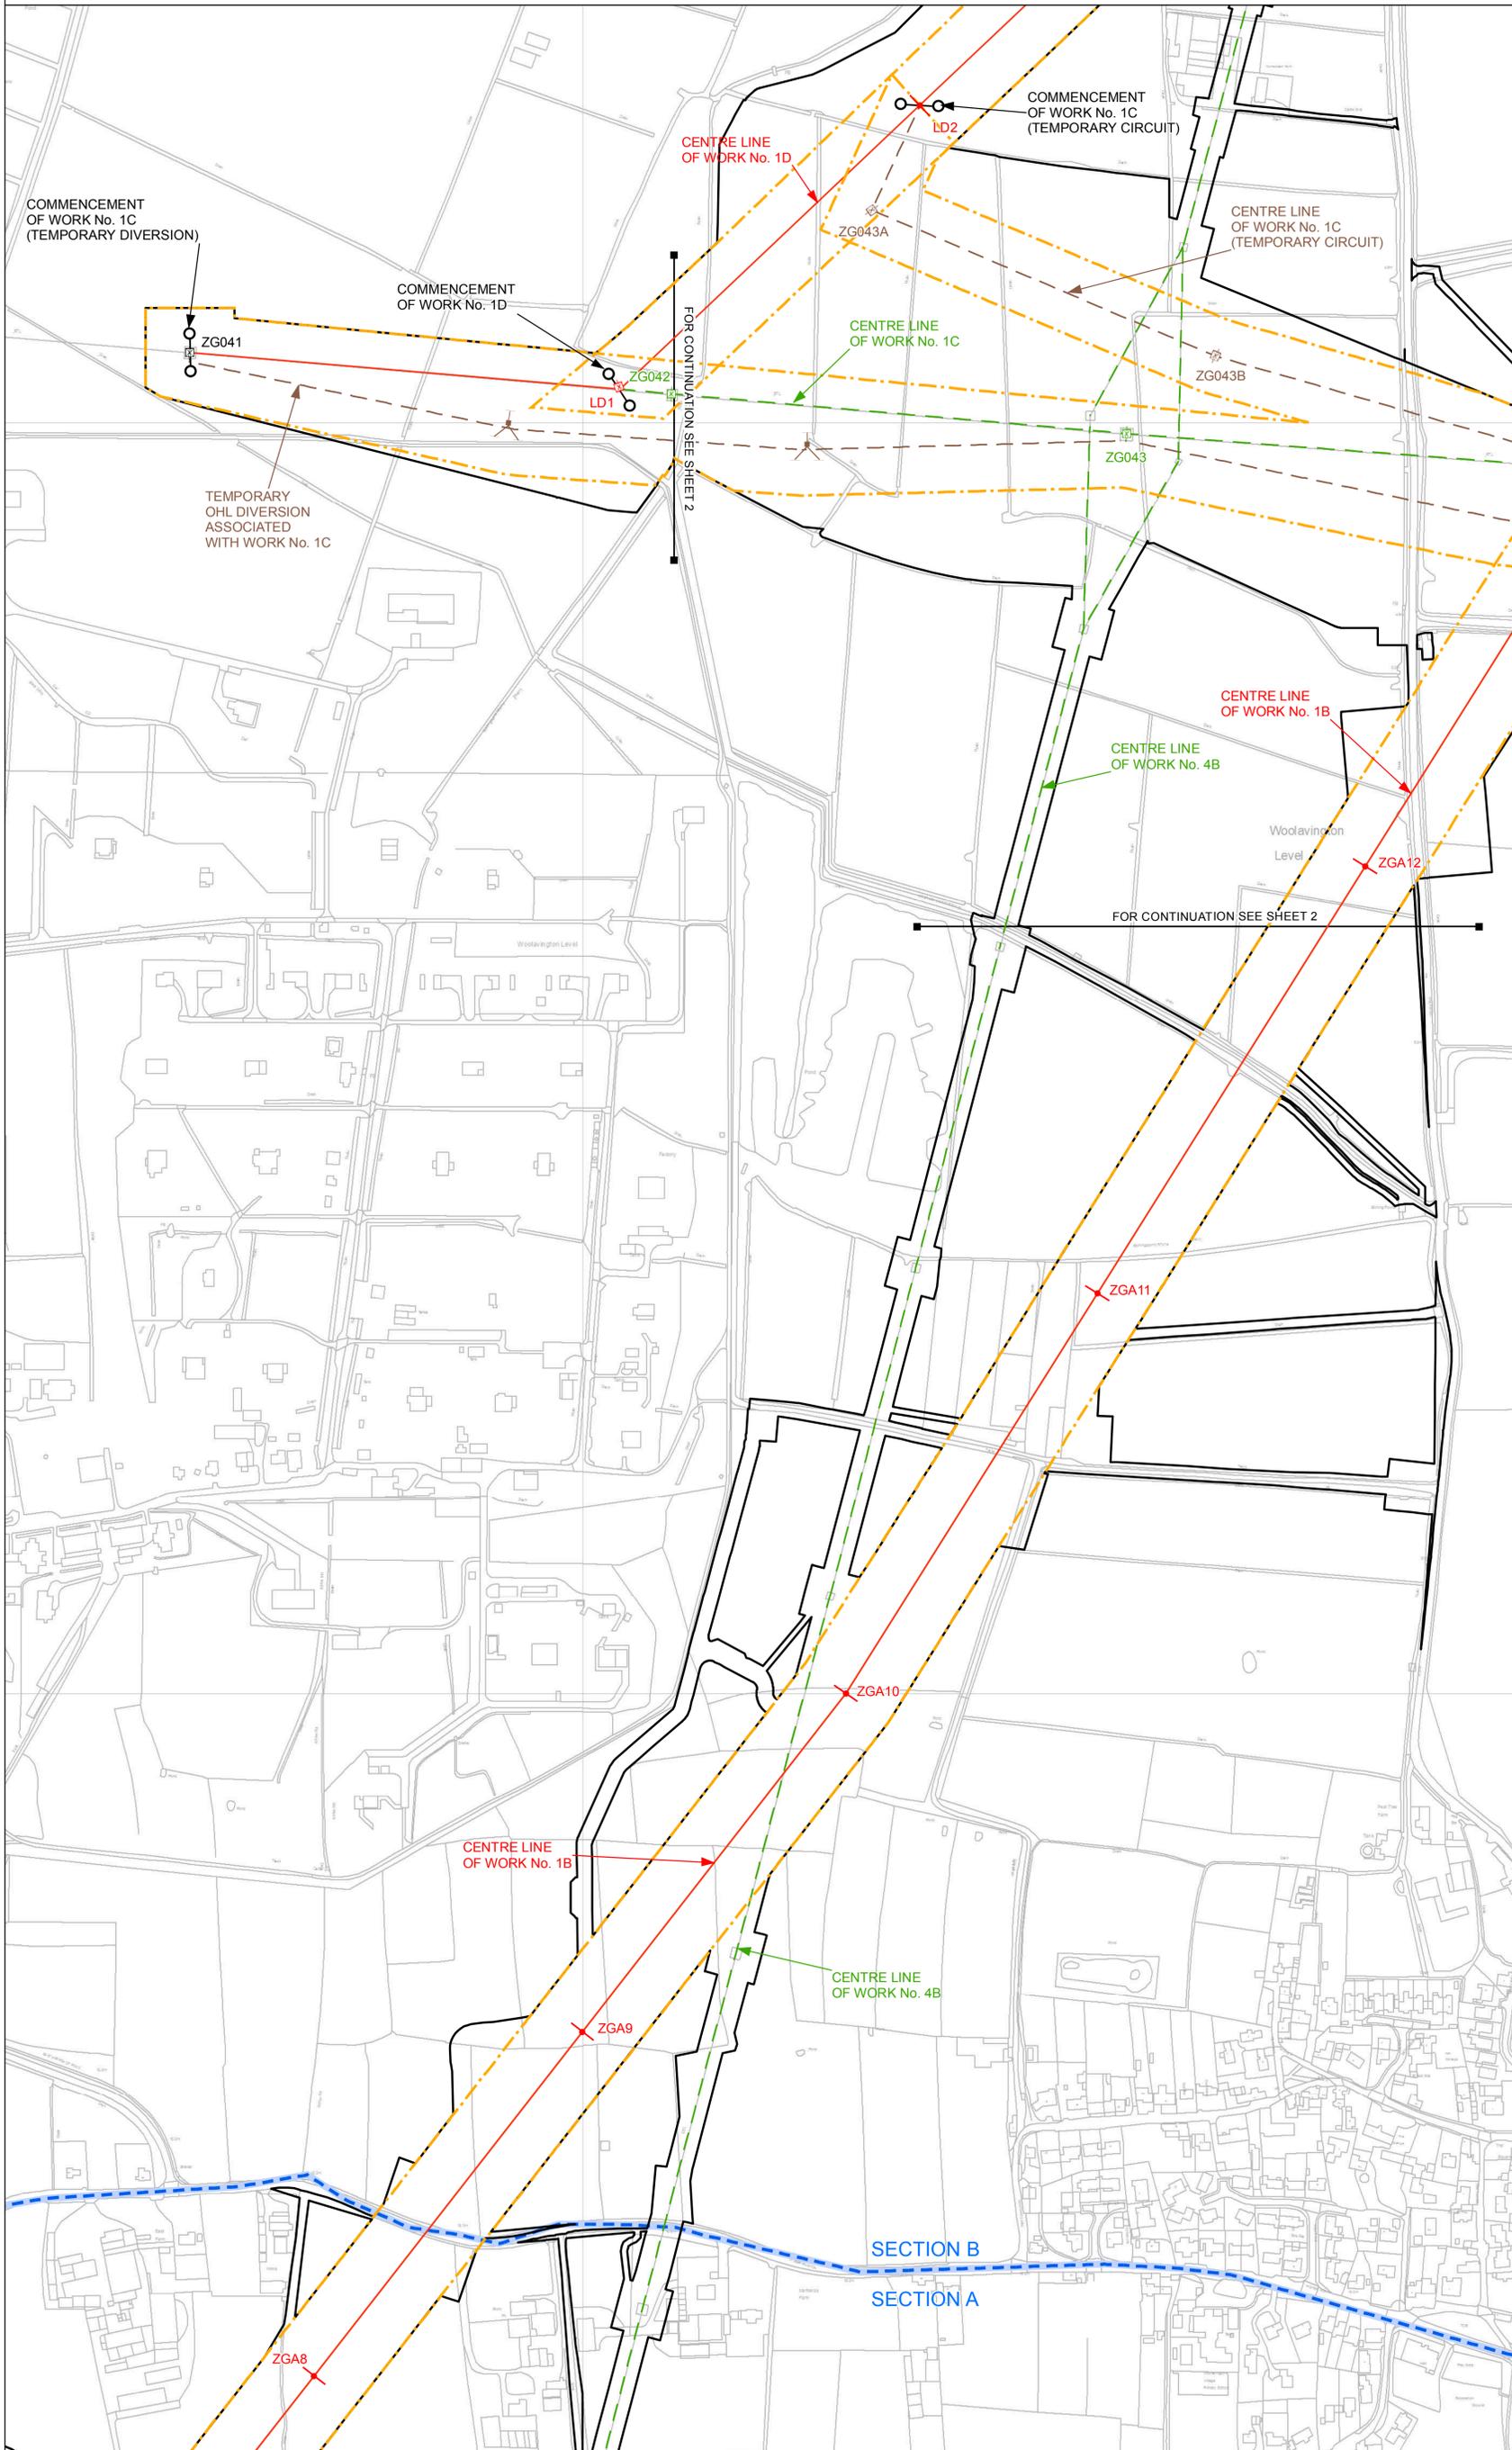

Key

- LATTICE PYLON (NEW)
- LATTICE PYLON (REMOVED)
- T PYLON
- WOOD POLES
- TEMPORARY MAST
- ORDER LIMITS
- LOCAL AUTHORITY BOUNDARY
- SECTION BOUNDARY
- COMMENCEMENT OF WORK
- TERMINATION OF WORK
- LIMIT OF DEVIATION
- LIMIT OF DEVIATION & ORDER LIMITS
- TEMPORARY OHL DIVERSION
- NEW UNDERGROUND CABLE
- NEW OVERHEAD LINE
- OVERHEAD LINE TO BE REMOVED
- SITE COMPOUND
- WORK

Notes
 This drawing is scaled at paper size A1, therefore any prints taken at smaller sizes will affect accuracy of the measurement units and should not be scaled against.

Coordinate System: British National Grid
 Units: Metre
 Projection: Transverse Mercator
 Datum: OSGB 1936
 Scale Factor: 0.9996
 X Centroid Coordinate: 334144
 Y Centroid Coordinate: 142362





REPRODUCED FROM ORDNANCE SURVEY MAPS, BY PERMISSION OF THE ORDNANCE SURVEY ON BEHALF OF THE CONTROLLER OF HER MAJESTY'S STATIONARY OFFICE. © CROWN COPYRIGHT ORDNANCE SURVEY. OS LICENCE NO. 100048471

ISSUE	DATE	COMMENTS	DRAW	CHKD	APPD
C	MAY 2014	FOR DCO SUBMISSION	TC	LD	JB
B	MAY 2014	FOR DCO SUBMISSION	TC	LD	JB
A	AUG 2013	S42/S47 CONSULTATION	OA	JB	PB

Title
 NATIONAL GRID (HINKLEY POINT C CONNECTION PROJECT) ORDER
 WORKS PLANS
 (REGULATION 5(2)(j))
 SECTION B
 SEDGEMOOR DISTRICT COUNCIL

nationalgrid		GIS A1
NG INVESTMENT No. 20897	APPLICATION No. EN020001	
NG DRAWING No. 13/NG/0031	DRAWING No. B/WP/PS/1	SCALE 1:2,500
SHEET 1 OF 11	N/A	ISSUE C

NATIONAL GRID (HINKLEY POINT C CONNECTION PROJECT) ORDER
 WORKS PLANS
 (REGULATION 5(2)(j))
 SECTION B
 SHEET 2 OF 11
 SEDGEMOOR DISTRICT COUNCIL

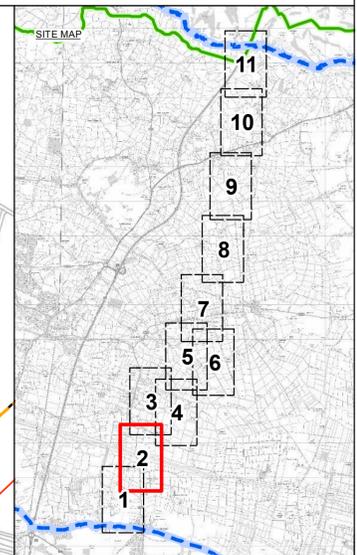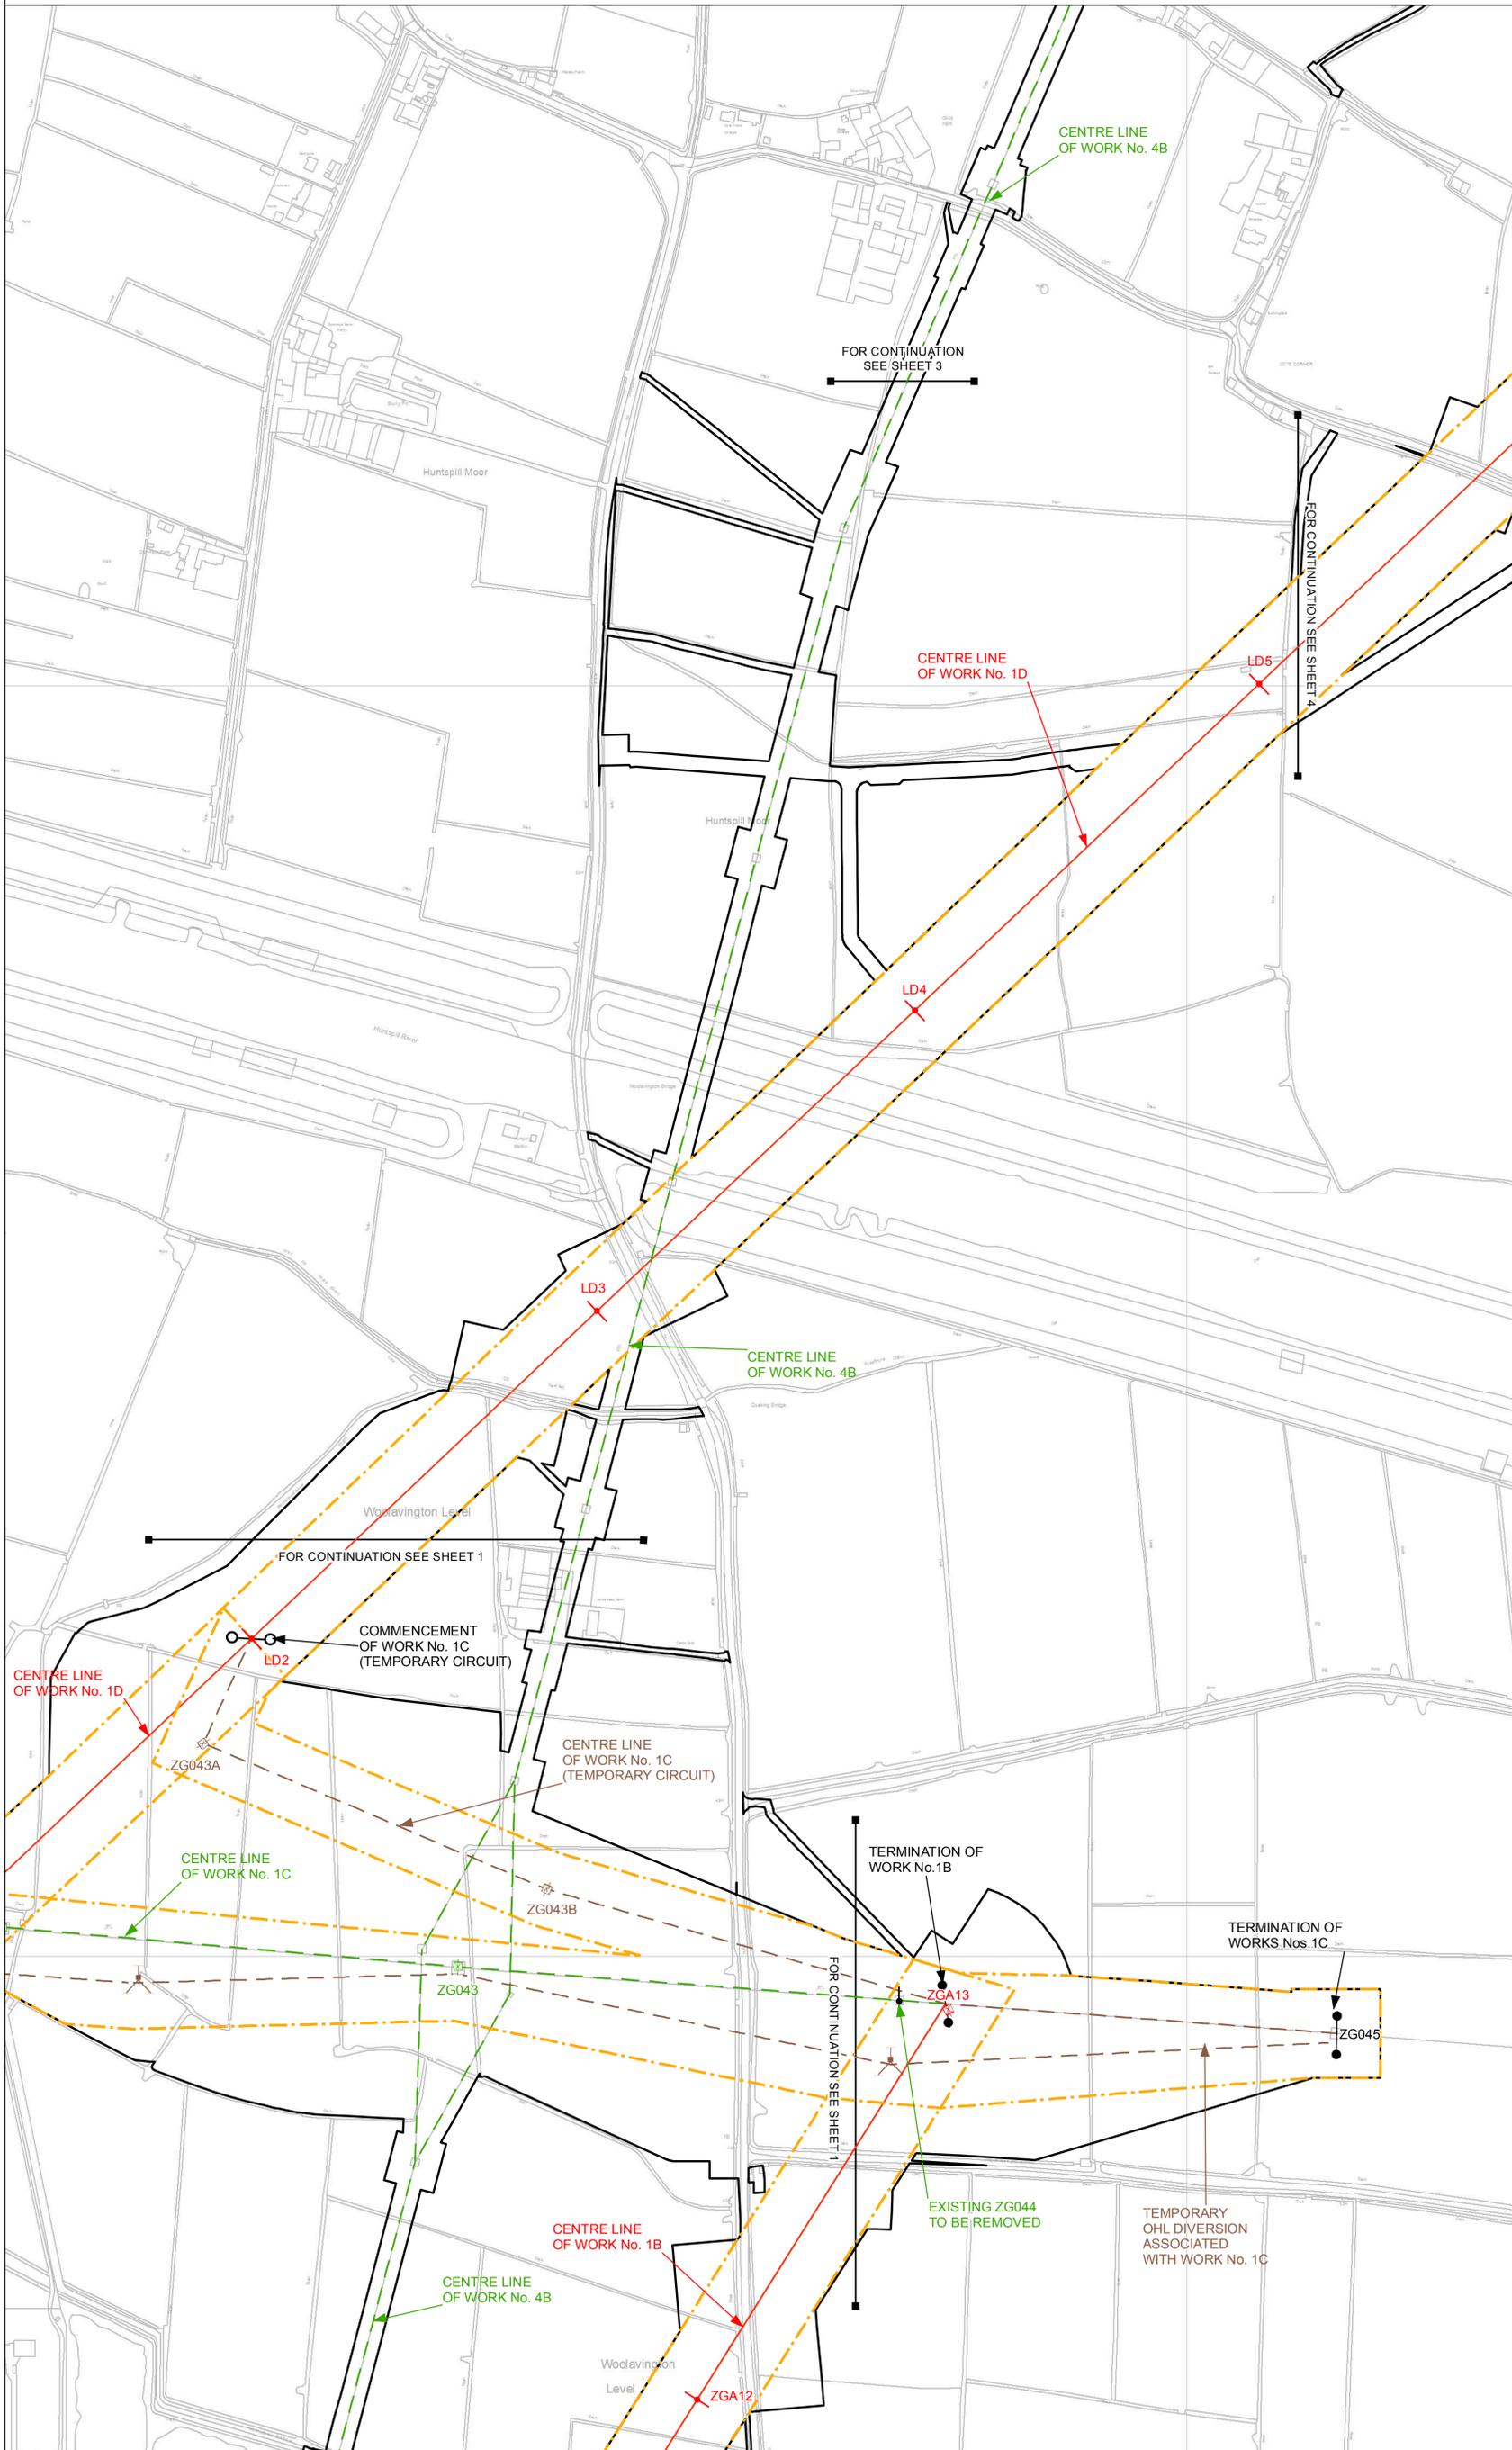

Key

- LATTICE PYLON (NEW)
- LATTICE PYLON (REMOVED)
- T PYLON
- WOOD POLES
- TEMPORARY MAST
- ORDER LIMITS
- LOCAL AUTHORITY BOUNDARY
- SECTION BOUNDARY
- COMMENCEMENT OF WORK
- TERMINATION OF WORK
- LIMIT OF DEVIATION
- LIMIT OF DEVIATION & ORDER LIMITS
- TEMPORARY OHL DIVERSION
- NEW UNDERGROUND CABLE
- NEW OVERHEAD LINE
- OVERHEAD LINE TO BE REMOVED
- SITE COMPOUND
- WORK

Notes
 This drawing is scaled at paper size A1, therefore any prints taken at smaller sizes will affect accuracy of the measurement units and should not be scaled against.

Coordinate System: British National Grid
 Units: Metre
 Projection: Transverse Mercator
 Datum: OSGB 1936
 Scale Factor: 0.9996
 X Centroid Coordinate: 334669
 Y Centroid Coordinate: 143569





REPRODUCED FROM ORDNANCE SURVEY MAPS, BY PERMISSION OF THE ORDNANCE SURVEY ON BEHALF OF THE CONTROLLER OF HER MAJESTY'S STATIONARY OFFICE. © CROWN COPYRIGHT ORDNANCE SURVEY. OS LICENCE NO. 100048471

ISSUE	DATE	COMMENTS	DRAW	CHKD	APPD
C	MAY 2014	FOR DCO SUBMISSION	TC	LD	JB
B	MAY 2014	FOR DCO SUBMISSION	TC	LD	JB
A	AUG 2013	S42/S47 CONSULTATION	OA	JB	PB

Title
 NATIONAL GRID (HINKLEY POINT C CONNECTION PROJECT) ORDER
 WORKS PLANS
 (REGULATION 5(2)(j))
 SECTION B
 SEDGEMOOR DISTRICT COUNCIL

NG INVESTMENT No. 20897	APPLICATION No. EN020001
NG DRAWING No. 13/NG/0031	DRAWING No. B/WP/PS/2
SHEET 2 OF 11	N/A
GIS A1	SCALE 1:2,500
	ISSUE C

NATIONAL GRID (HINKLEY POINT C CONNECTION PROJECT) ORDER
 WORKS PLANS
 (REGULATION 5(2)(j))
 SECTION B
 SHEET 3 OF 11
 SEDGEMOOR DISTRICT COUNCIL

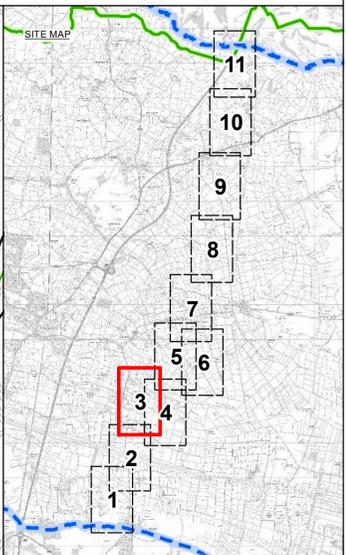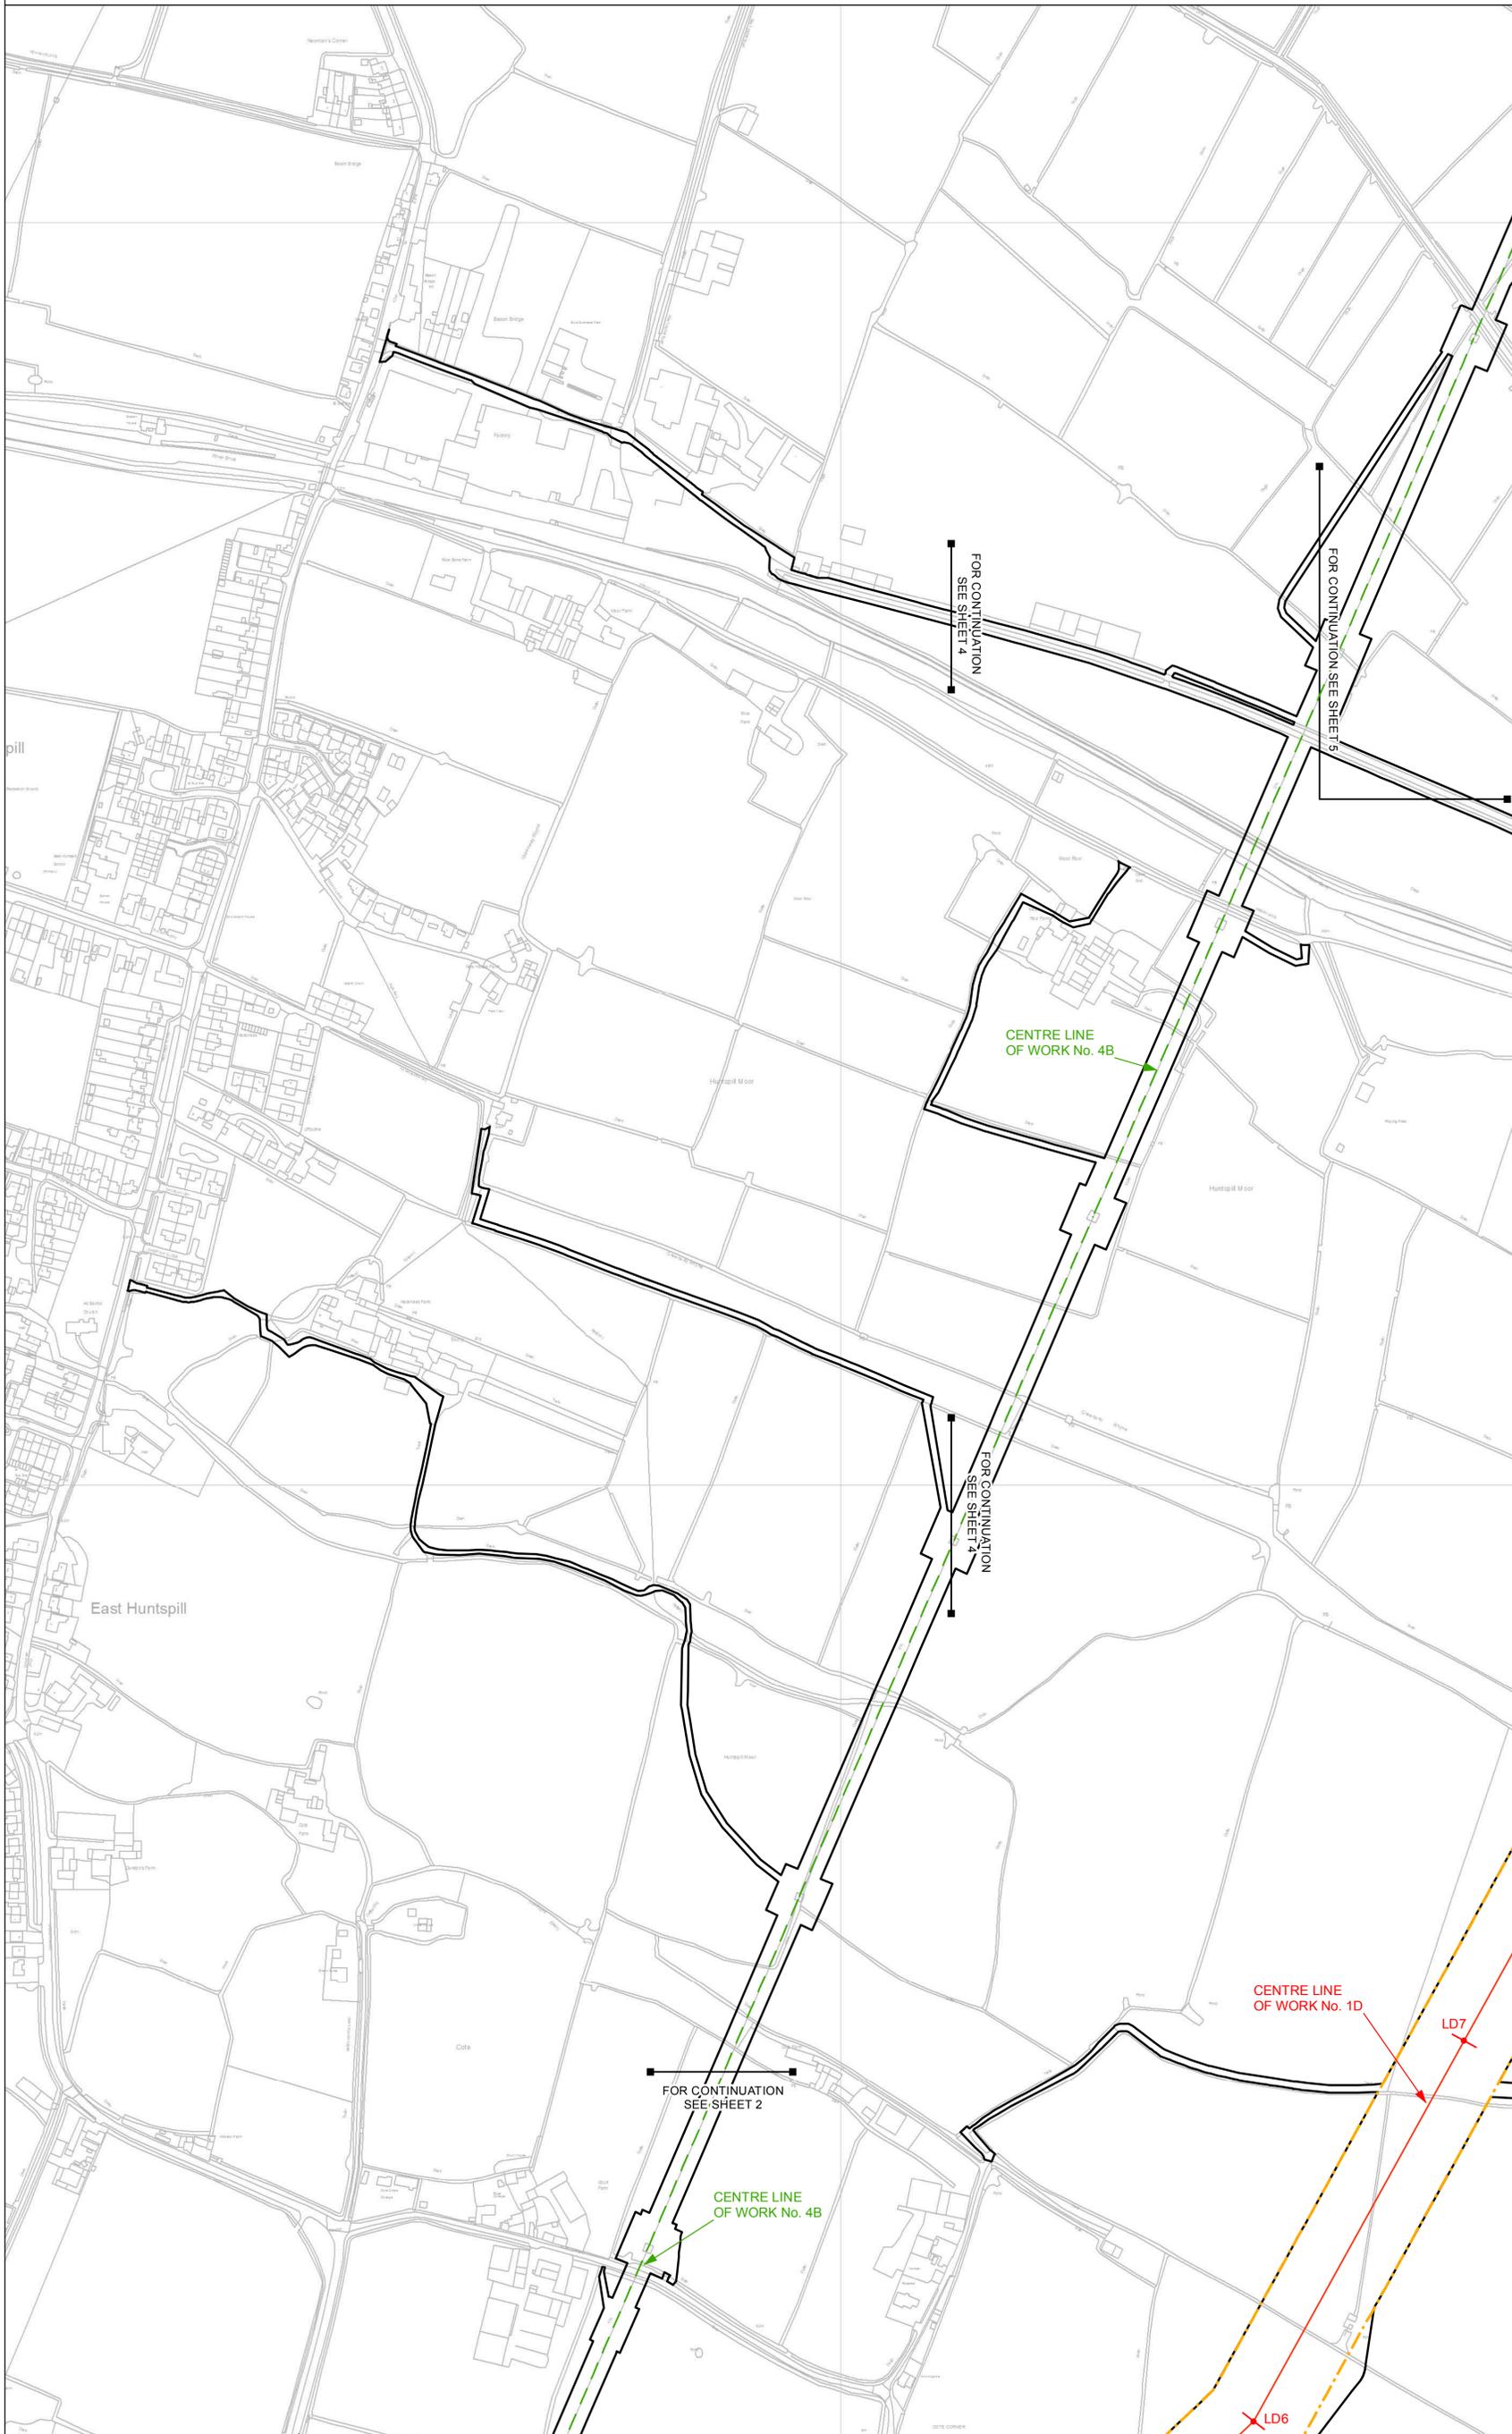


Key

- LATTICE PYLON (NEW)
- LATTICE PYLON (REMOVED)
- T PYLON
- WOOD POLES
- TEMPORARY MAST
- ORDER LIMITS
- LOCAL AUTHORITY BOUNDARY
- SECTION BOUNDARY
- COMMENCEMENT OF WORK
- TERMINATION OF WORK
- LIMIT OF DEVIATION
- LIMIT OF DEVIATION & ORDER LIMITS
- TEMPORARY OHL DIVERSION
- NEW UNDERGROUND CABLE
- NEW OVERHEAD LINE
- OVERHEAD LINE TO BE REMOVED
- SITE COMPOUND
- WORK

Notes
 This drawing is scaled at paper size A1, therefore any prints taken at smaller sizes will affect accuracy of the measurement units and should not be scaled against.

Coordinate System: British National Grid
 Units: Metre
 Projection: Transverse Mercator
 Datum: OSGB 1936
 Scale Factor: 0.9996
 X Centroid Coordinate: 334936
 Y Centroid Coordinate: 145205

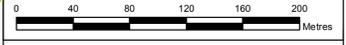



REPRODUCED FROM ORDNANCE SURVEY MAPS, BY PERMISSION OF THE ORDNANCE SURVEY ON BEHALF OF THE CONTROLLER OF HER MAJESTY'S STATIONARY OFFICE. © CROWN COPYRIGHT ORDNANCE SURVEY. OS LICENCE NO. 100048471

ISSUE	DATE	COMMENTS	DRAW	CHKD	APPD
C	MAY 2014	FOR DCO SUBMISSION	TC	LD	JB
B	MAY 2014	FOR DCO SUBMISSION	TC	LD	JB
A	AUG 2013	S42/S47 CONSULTATION	OA	JB	PB

Title
 NATIONAL GRID (HINKLEY POINT C CONNECTION PROJECT) ORDER
 WORKS PLANS
 (REGULATION 5(2)(j))
 SECTION B
 SEDGEMOOR DISTRICT COUNCIL

nationalgrid		GIS A1
NG INVESTMENT No. 20897	APPLICATION No. EN020001	
NG DRAWING No. 13/NG/0031	DRAWING No. B/WP/PS/3	SCALE 1:2,500
SHEET 3 OF 11	N/A	ISSUE C

NATIONAL GRID (HINKLEY POINT C CONNECTION PROJECT) ORDER
 WORKS PLANS
 (REGULATION 5(2)(j))
 SECTION B
 SHEET 4 OF 11
 SEDGEMOOR DISTRICT COUNCIL

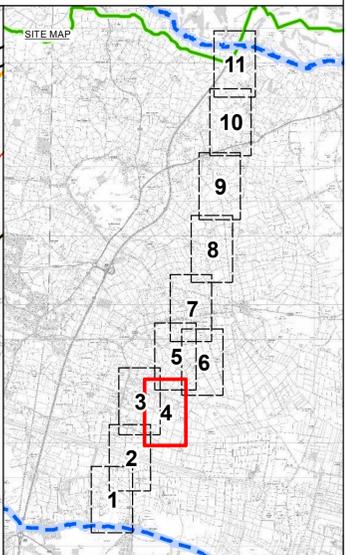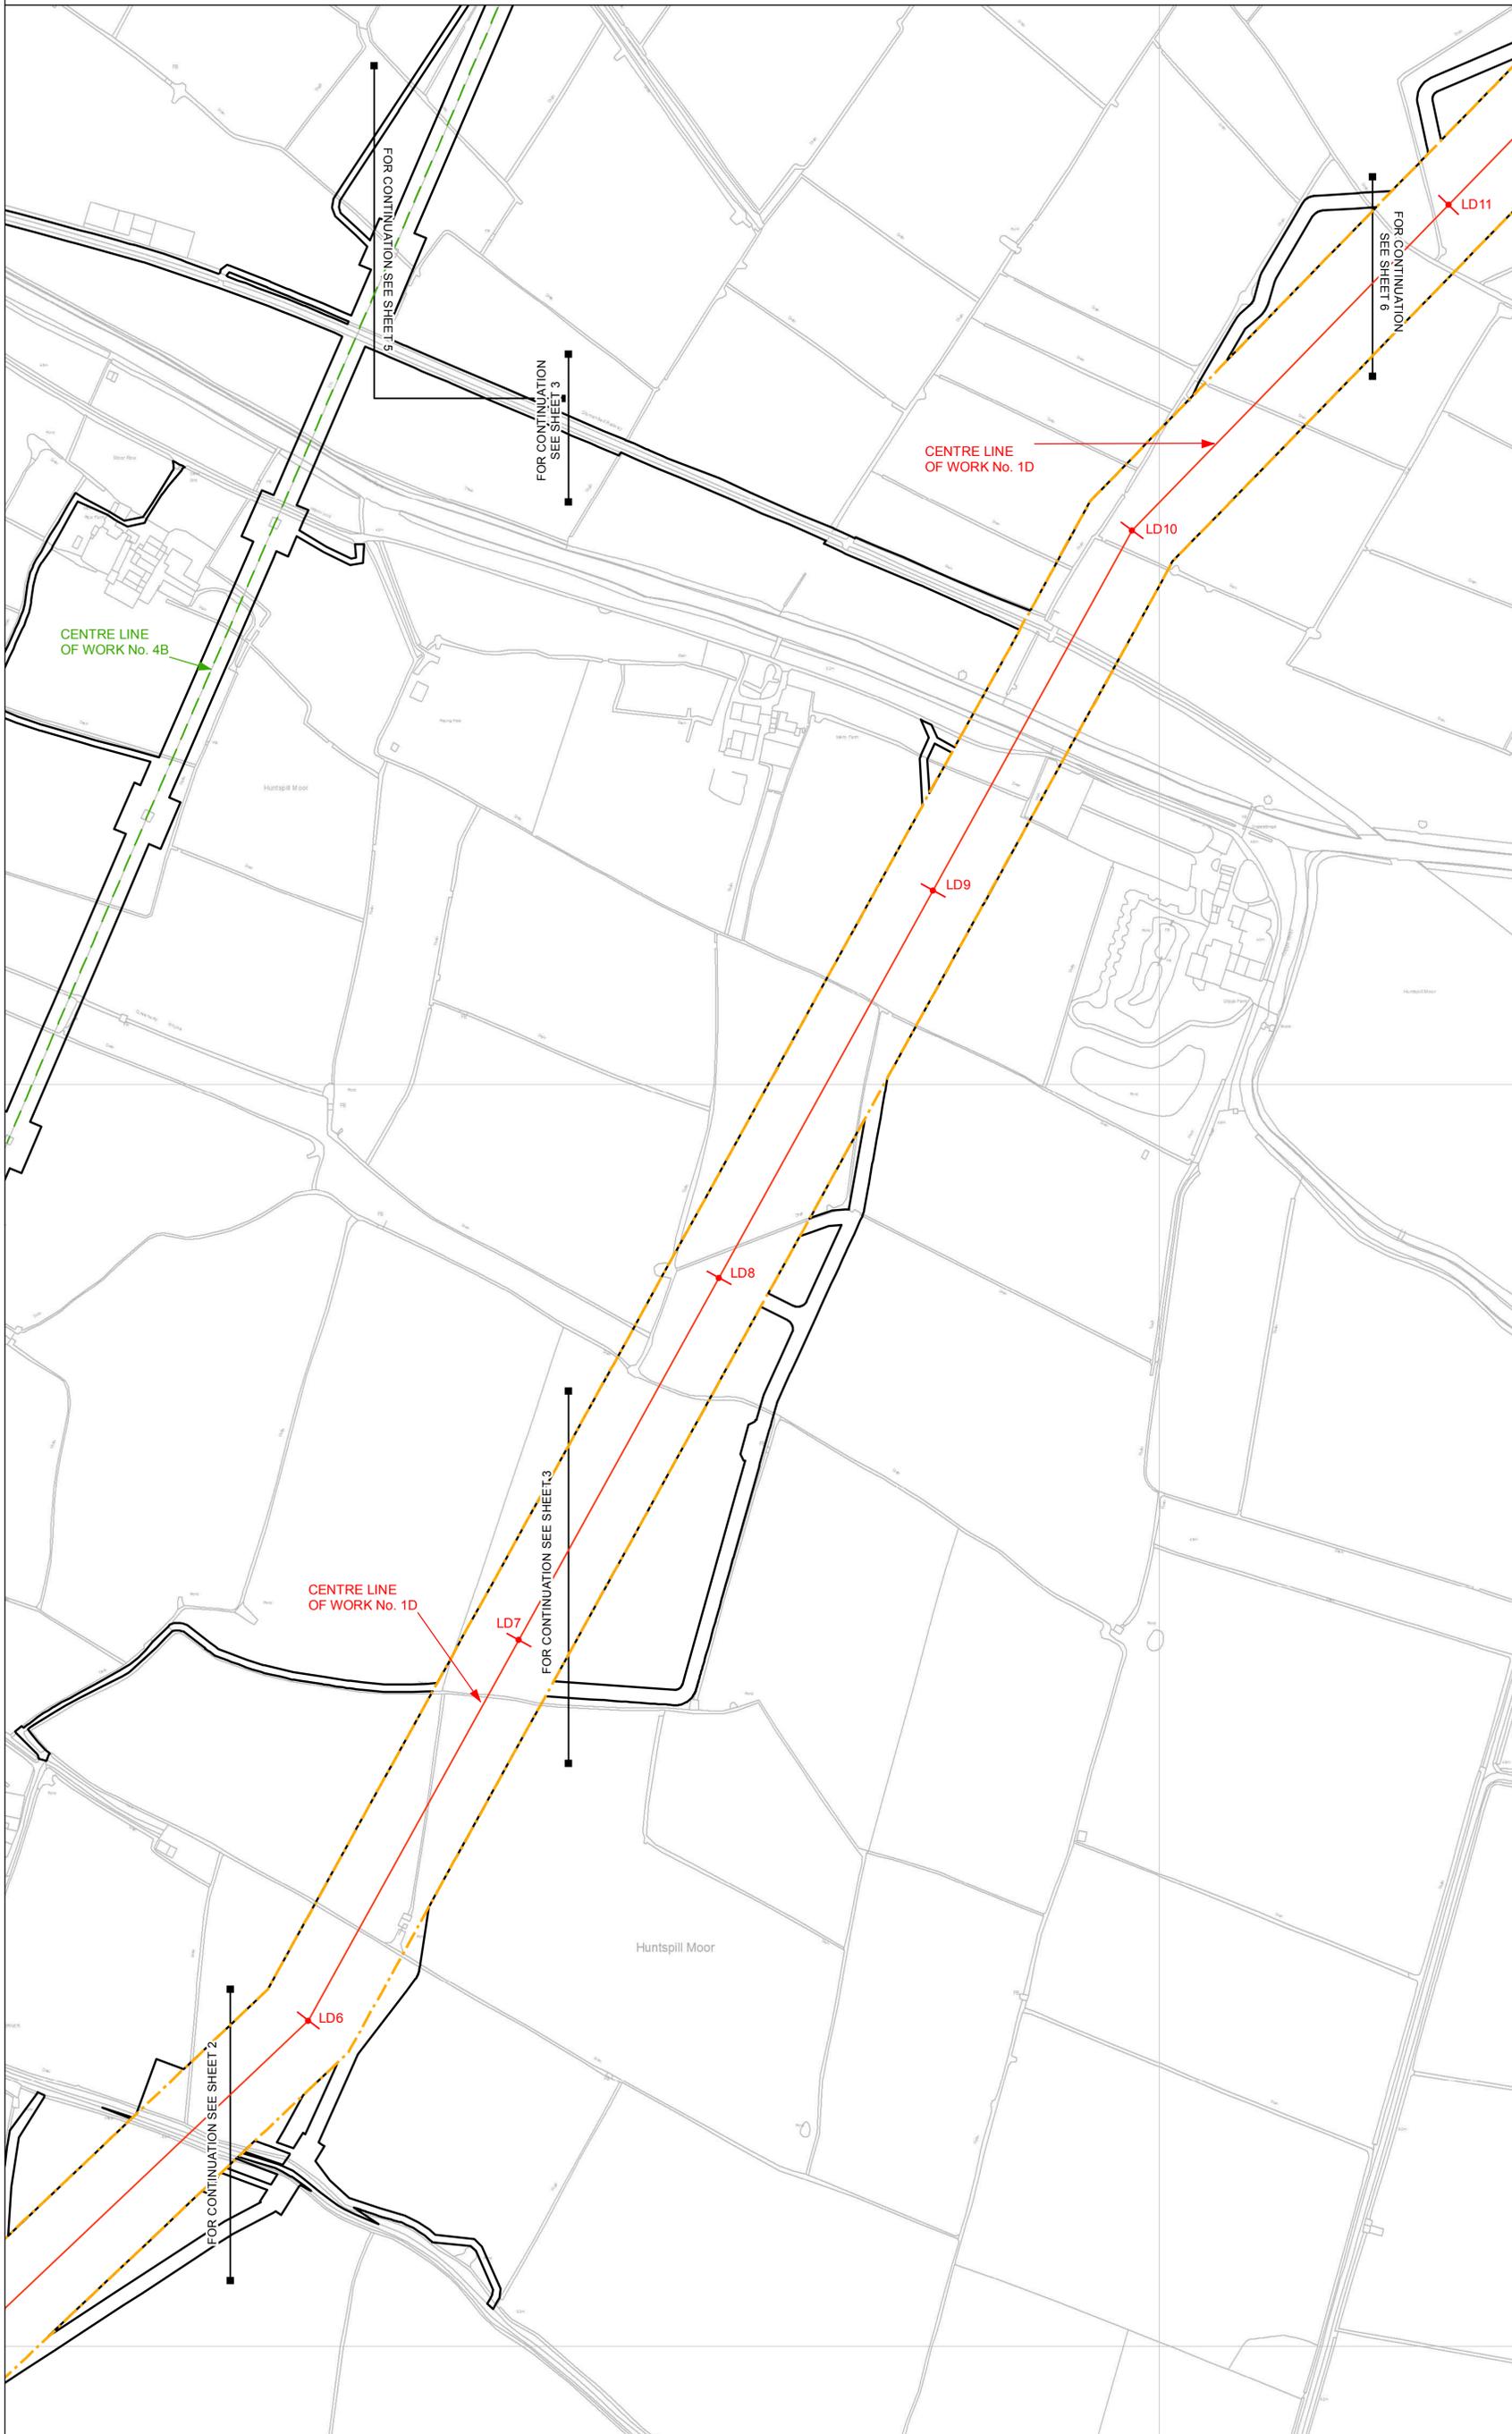


Key

- LATTICE PYLON (NEW)
- LATTICE PYLON (REMOVED)
- T PYLON
- WOOD POLES
- TEMPORARY MAST
- ORDER LIMITS
- LOCAL AUTHORITY BOUNDARY
- SECTION BOUNDARY
- COMMENCEMENT OF WORK
- TERMINATION OF WORK
- LIMIT OF DEVIATION
- LIMIT OF DEVIATION & ORDER LIMITS
- TEMPORARY OHL DIVERSION
- NEW UNDERGROUND CABLE
- NEW OVERHEAD LINE
- OVERHEAD LINE TO BE REMOVED
- SITE COMPOUND
- WORK

Notes
 This drawing is scaled at paper size A1, therefore any prints taken at smaller sizes will affect accuracy of the measurement units and should not be scaled against.

Coordinate System: British National Grid
 Units: Metre
 Projection: Transverse Mercator
 Datum: OSGB 1936
 Scale Factor: 0.9996
 X Centroid Coordinate: 335684
 Y Centroid Coordinate: 144888

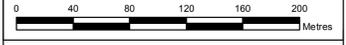



REPRODUCED FROM ORDNANCE SURVEY MAPS, BY PERMISSION OF THE ORDNANCE SURVEY ON BEHALF OF THE CONTROLLER OF HER MAJESTY'S STATIONARY OFFICE. © CROWN COPYRIGHT ORDNANCE SURVEY. OS LICENCE NO. 100048471

ISSUE	DATE	COMMENTS	DRAW	CHKD	APPD
C	MAY 2014	FOR DCO SUBMISSION	TC	LD	JB
B	MAY 2014	FOR DCO SUBMISSION	TC	LD	JB
A	AUG 2013	S42/S47 CONSULTATION	OA	JB	PB

Title
 NATIONAL GRID (HINKLEY POINT C CONNECTION PROJECT) ORDER
 WORKS PLANS
 (REGULATION 5(2)(j))
 SECTION B
 SEDGEMOOR DISTRICT COUNCIL

		GIS A1
NG INVESTMENT No. 20897	APPLICATION No. EN020001	
NG DRAWING No. 13/NG/0031	DRAWING No. B/WP/PS/4	SCALE 1:2,500
SHEET 4 OF 11	N/A	ISSUE C

NATIONAL GRID (HINKLEY POINT C CONNECTION PROJECT) ORDER
 WORKS PLANS
 (REGULATION 5(2)(j))
 SECTION B
 SHEET 5 OF 11
 SEDGEMOOR DISTRICT COUNCIL

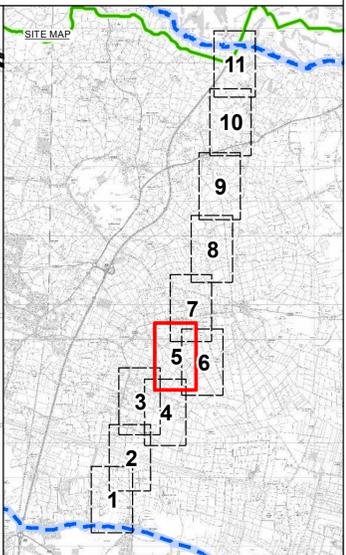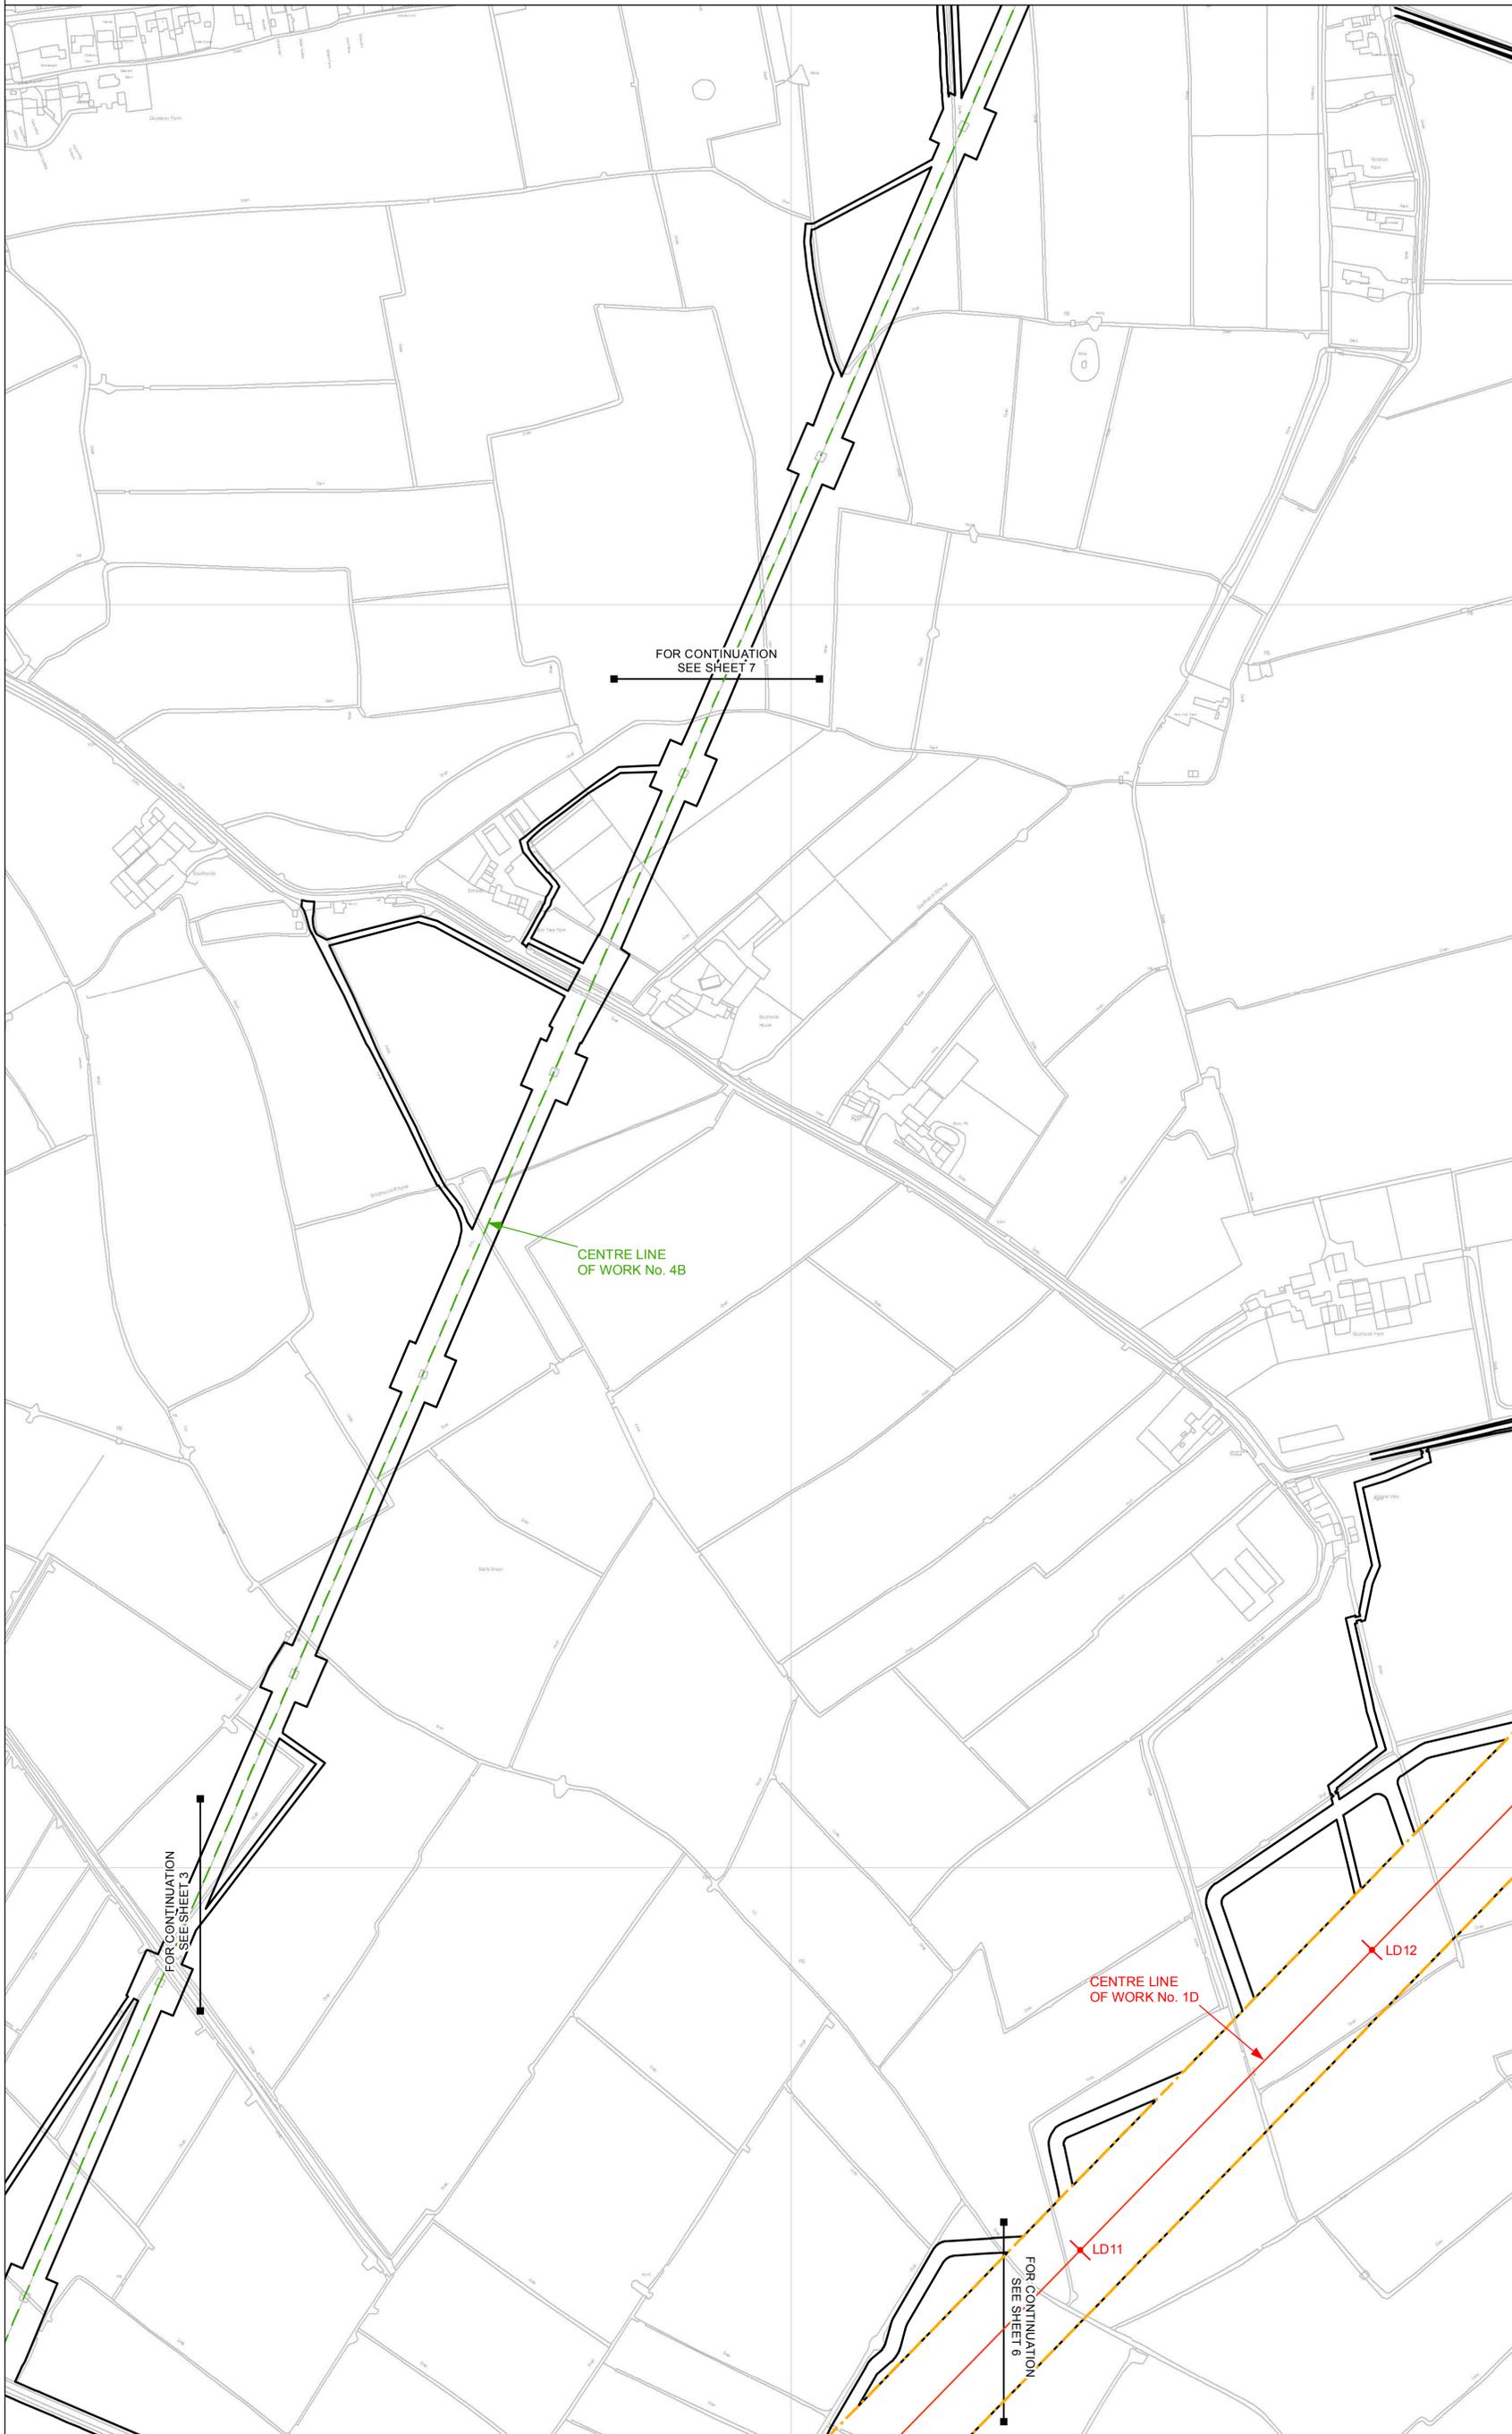

Key

- LATTICE PYLON (NEW)
- LATTICE PYLON (REMOVED)
- T PYLON
- WOOD POLES
- TEMPORARY MAST
- ORDER LIMITS
- LOCAL AUTHORITY BOUNDARY
- SECTION BOUNDARY
- COMMENCEMENT OF WORK
- TERMINATION OF WORK
- LIMIT OF DEVIATION
- LIMIT OF DEVIATION & ORDER LIMITS
- TEMPORARY OHL DIVERSION
- NEW UNDERGROUND CABLE
- NEW OVERHEAD LINE
- OVERHEAD LINE TO BE REMOVED
- SITE COMPOUND
- WORK

Notes
 This drawing is scaled at paper size A1, therefore any prints taken at smaller sizes will affect accuracy of the measurement units and should not be scaled against.

Coordinate System: British National Grid
 Units: Metre
 Projection: Transverse Mercator
 Datum: OSGB 1936
 Scale Factor: 0.9996
 X Centroid Coordinate: 335976
 Y Centroid Coordinate: 146508





REPRODUCED FROM ORDNANCE SURVEY MAPS, BY PERMISSION OF THE ORDNANCE SURVEY ON BEHALF OF THE CONTROLLER OF HER MAJESTY'S STATIONARY OFFICE. © CROWN COPYRIGHT ORDNANCE SURVEY. OS LICENCE NO. 100048471

ISSUE	DATE	COMMENTS	DRAW	CHKD	APPD
C	MAY 2014	FOR DCO SUBMISSION	TC	LD	JB
B	MAY 2014	FOR DCO SUBMISSION	TC	LD	JB
A	AUG 2013	S42/S47 CONSULTATION	OA	JB	PB

Title
 NATIONAL GRID (HINKLEY POINT C CONNECTION PROJECT) ORDER
 WORKS PLANS
 (REGULATION 5(2)(j))
 SECTION B
 SEDGEMOOR DISTRICT COUNCIL

nationalgrid	
NG INVESTMENT No. 20897	APPLICATION No. EN020001
NG DRAWING No. 13/NG/0031	DRAWING No. B/WP/PS/5
SHEET 5 OF 11	N/A
GIS A1	SCALE 1:2,500
	ISSUE C

NATIONAL GRID (HINKLEY POINT C CONNECTION PROJECT) ORDER
 WORKS PLANS
 (REGULATION 5(2)(j))
 SECTION B
 SHEET 6 OF 11
 SEDGEMOOR DISTRICT COUNCIL

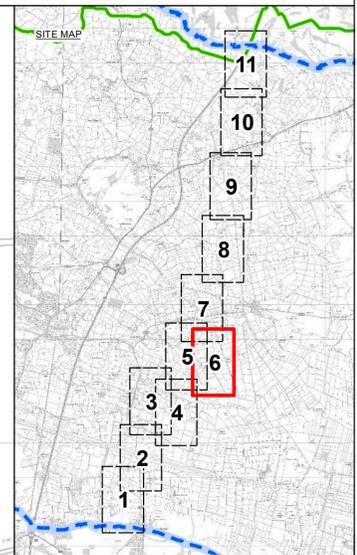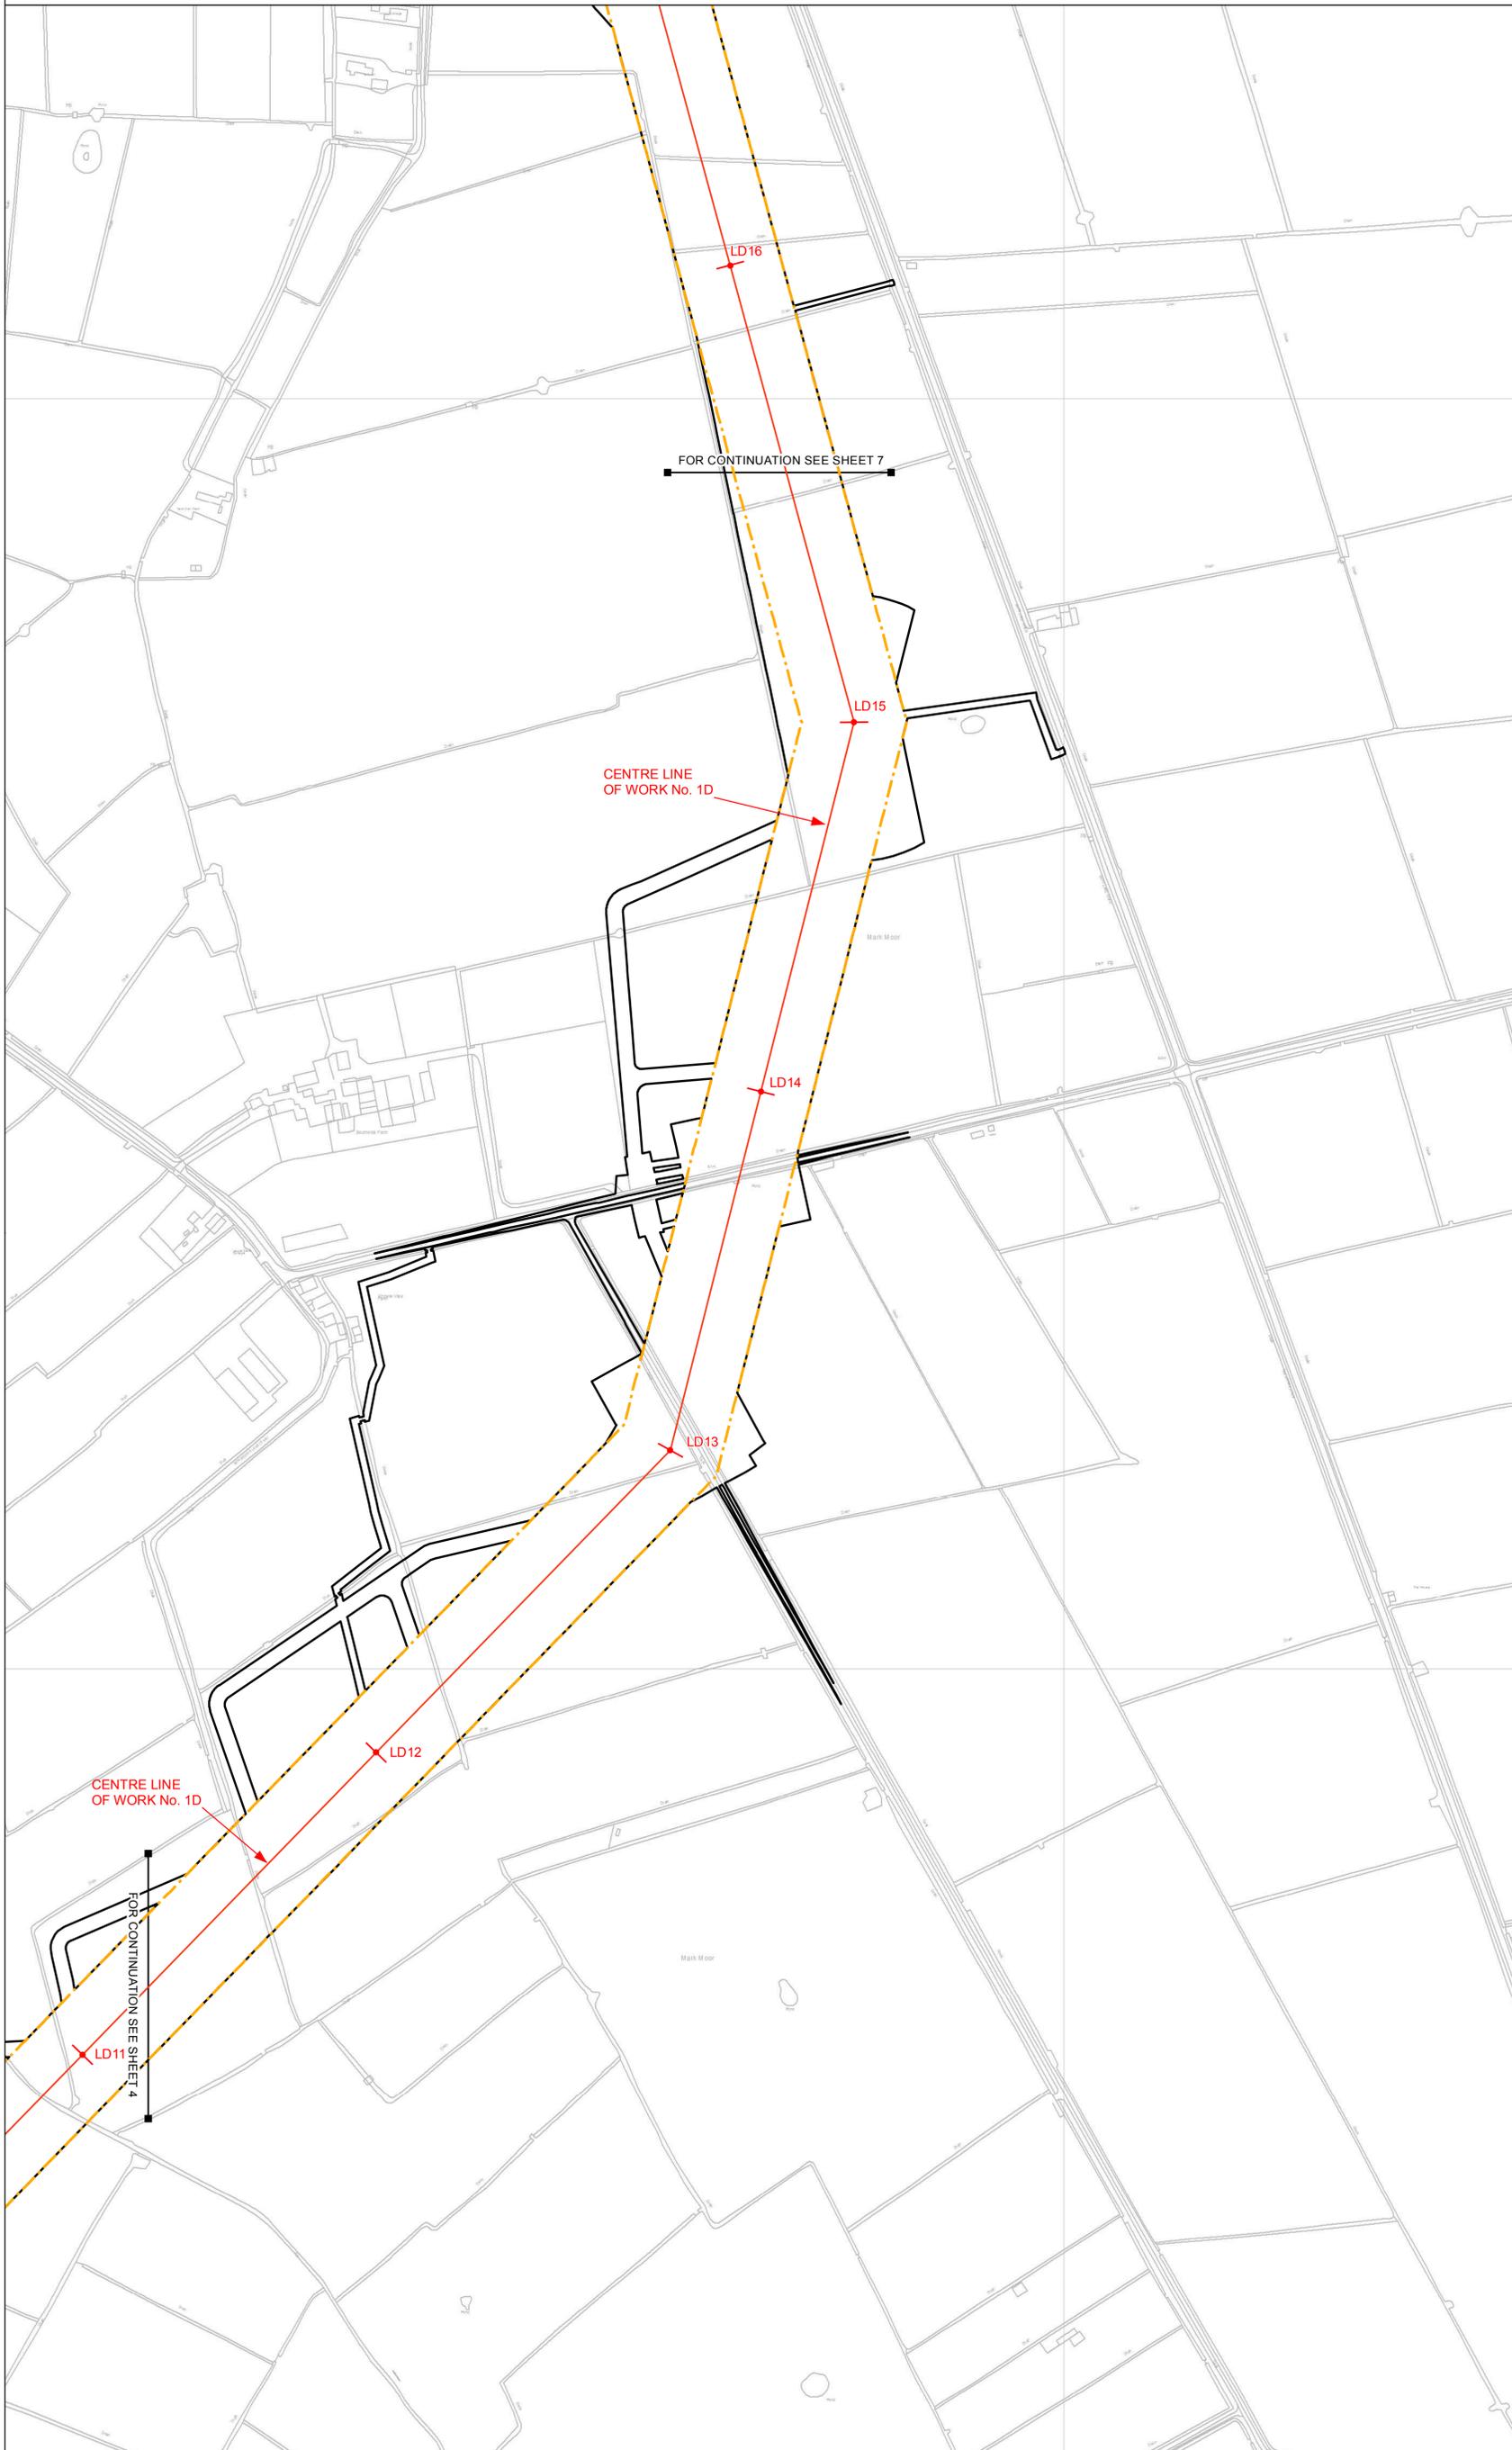

Key

- LATTICE PYLON (NEW)
- LATTICE PYLON (REMOVED)
- T PYLON
- WOOD POLES
- TEMPORARY MAST
- ORDER LIMITS
- LOCAL AUTHORITY BOUNDARY
- SECTION BOUNDARY
- COMMENCEMENT OF WORK
- TERMINATION OF WORK
- LIMIT OF DEVIATION
- LIMIT OF DEVIATION & ORDER LIMITS
- TEMPORARY OHL DIVERSION
- NEW UNDERGROUND CABLE
- NEW OVERHEAD LINE
- OVERHEAD LINE TO BE REMOVED
- SITE COMPOUND
- WORK

Notes
 This drawing is scaled at paper size A1, therefore any prints taken at smaller sizes will affect accuracy of the measurement units and should not be scaled against.

Coordinate System: British National Grid
 Units: Metre
 Projection: Transverse Mercator
 Datum: OSGB 1936
 Scale Factor: 0.9996
 X Centroid Coordinate: 336765
 Y Centroid Coordinate: 146343





REPRODUCED FROM ORDNANCE SURVEY MAPS, BY PERMISSION OF THE ORDNANCE SURVEY ON BEHALF OF THE CONTROLLER OF HER MAJESTY'S STATIONARY OFFICE. © CROWN COPYRIGHT ORDNANCE SURVEY. OS LICENCE NO. 100048471

ISSUE	DATE	COMMENTS	DRAW	CHKD	APPD
C	MAY 2014	FOR DCO SUBMISSION	TC	LD	JB
B	MAY 2014	FOR DCO SUBMISSION	TC	LD	JB
A	AUG 2013	S42/S47 CONSULTATION	OA	JB	PB

Title
 NATIONAL GRID (HINKLEY POINT C CONNECTION PROJECT) ORDER
 WORKS PLANS
 (REGULATION 5(2)(j))
 SECTION B
 SEDGEMOOR DISTRICT COUNCIL

NG INVESTMENT No. 20897	APPLICATION No. EN020001
NG DRAWING No. 13/NG/0031	DRAWING No. B/WP/PS/6
SHEET 6 OF 11	N/A
GIS A1	SCALE 1:2,500
	ISSUE C

NATIONAL GRID (HINKLEY POINT C CONNECTION PROJECT) ORDER
 WORKS PLANS
 (REGULATION 5(2)(j))
 SECTION B
 SHEET 7 OF 11
 SEDGEMOOR DISTRICT COUNCIL

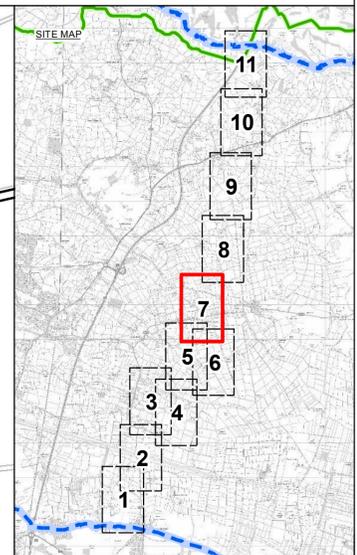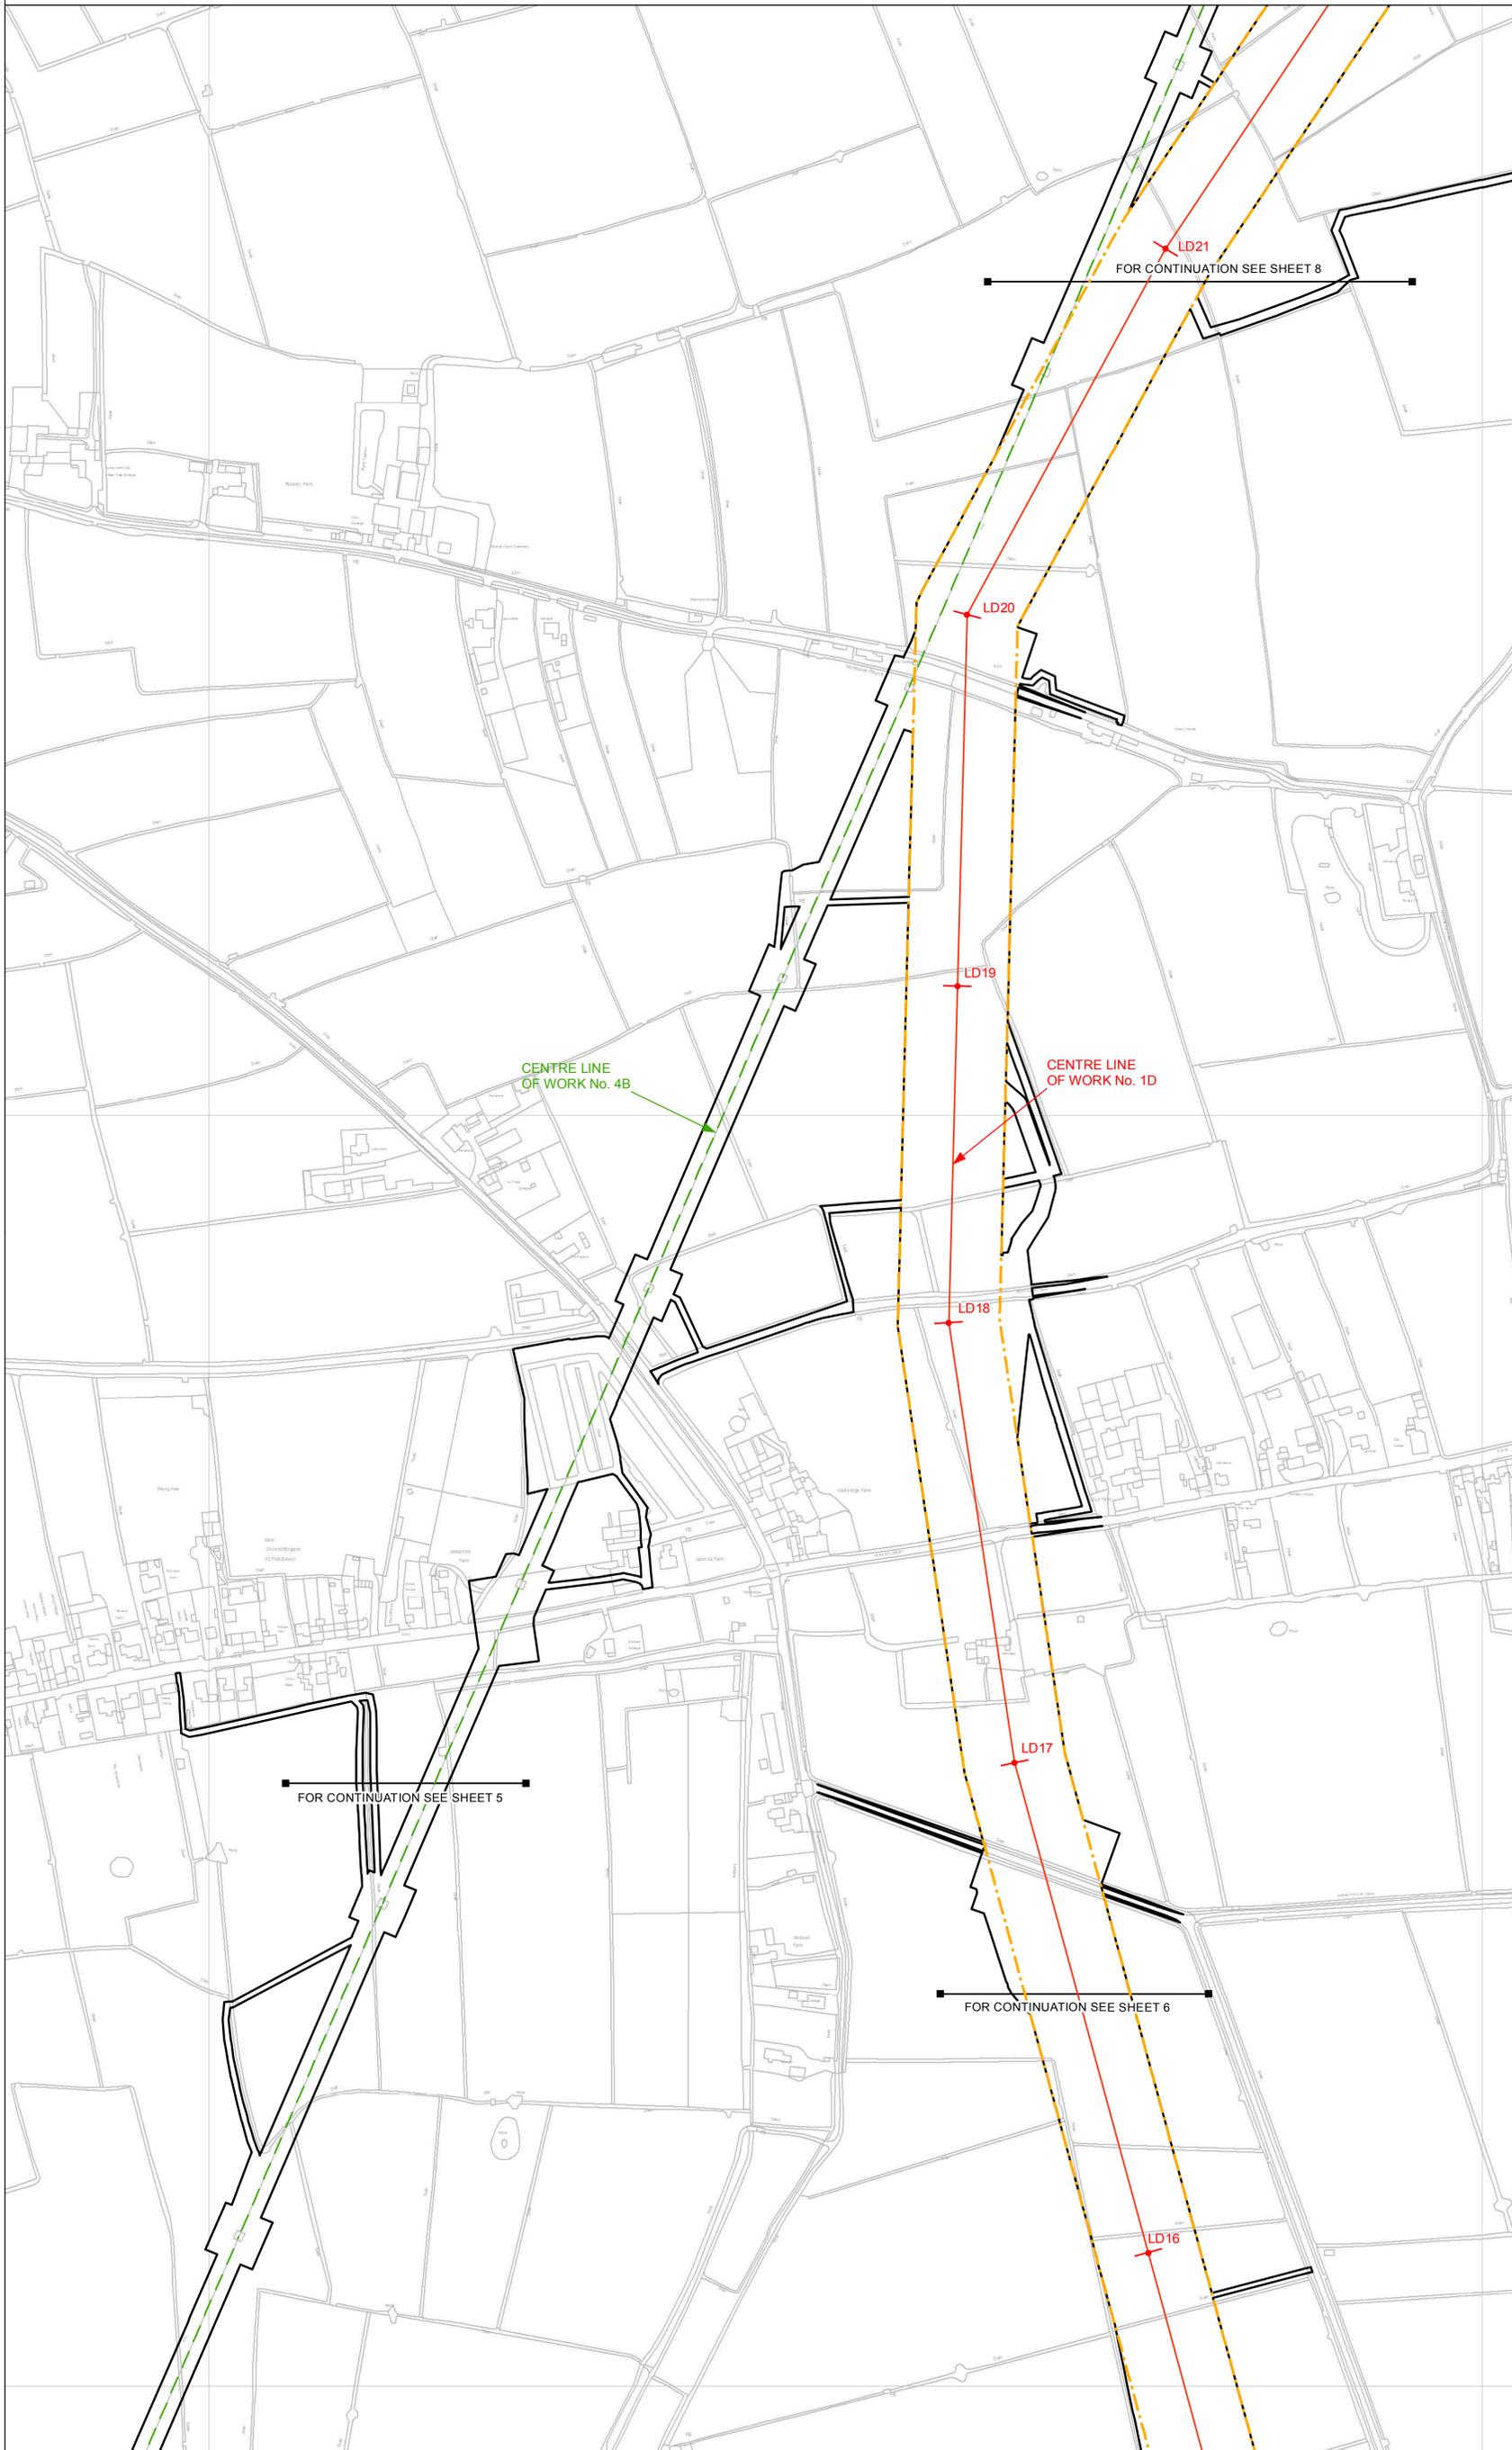

Key

- LATTICE PYLON (NEW)
- LATTICE PYLON (REMOVED)
- T PYLON
- WOOD POLES
- TEMPORARY MAST
- ORDER LIMITS
- LOCAL AUTHORITY BOUNDARY
- SECTION BOUNDARY
- COMMENCEMENT OF WORK
- TERMINATION OF WORK
- LIMIT OF DEVIATION
- LIMIT OF DEVIATION & ORDER LIMITS
- TEMPORARY OHL DIVERSION
- NEW UNDERGROUND CABLE
- NEW OVERHEAD LINE
- OVERHEAD LINE TO BE REMOVED
- SITE COMPOUND
- WORK

Notes
 This drawing is scaled at paper size A1, therefore any prints taken at smaller sizes will affect accuracy of the measurement units and should not be scaled against.

Coordinate System: British National Grid
 Units: Metre
 Projection: Transverse Mercator
 Datum: OSGB 1936
 Scale Factor: 0.9996
 X Centroid Coordinate: 336437
 Y Centroid Coordinate: 147907





REPRODUCED FROM ORDNANCE SURVEY MAPS, BY PERMISSION OF THE ORDNANCE SURVEY ON BEHALF OF THE CONTROLLER OF HER MAJESTY'S STATIONARY OFFICE. © CROWN COPYRIGHT ORDNANCE SURVEY. OS LICENCE NO. 100048471

ISSUE	DATE	COMMENTS	DRAW	CHKD	APPD
C	MAY 2014	FOR DCO SUBMISSION	TC	LD	JB
B	MAY 2014	FOR DCO SUBMISSION	TC	LD	JB
A	AUG 2013	S42/S47 CONSULTATION	OA	JB	PB

Title
 NATIONAL GRID (HINKLEY POINT C CONNECTION PROJECT) ORDER
 WORKS PLANS
 (REGULATION 5(2)(j))
 SECTION B
 SEDGEMOOR DISTRICT COUNCIL

NG INVESTMENT No. 20897	APPLICATION No. EN020001
NG DRAWING No. 13/NG/0031	DRAWING No. B/WP/PS/7
SHEET 7 OF 11	N/A
GIS A1	SCALE 1:2,500
	ISSUE C

NATIONAL GRID (HINKLEY POINT C CONNECTION PROJECT) ORDER
 WORKS PLANS
 (REGULATION 5(2)(j))
 SECTION B
 SHEET 8 OF 11
 SEDGEMOOR DISTRICT COUNCIL

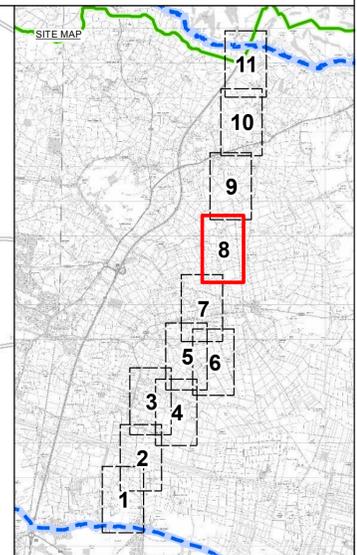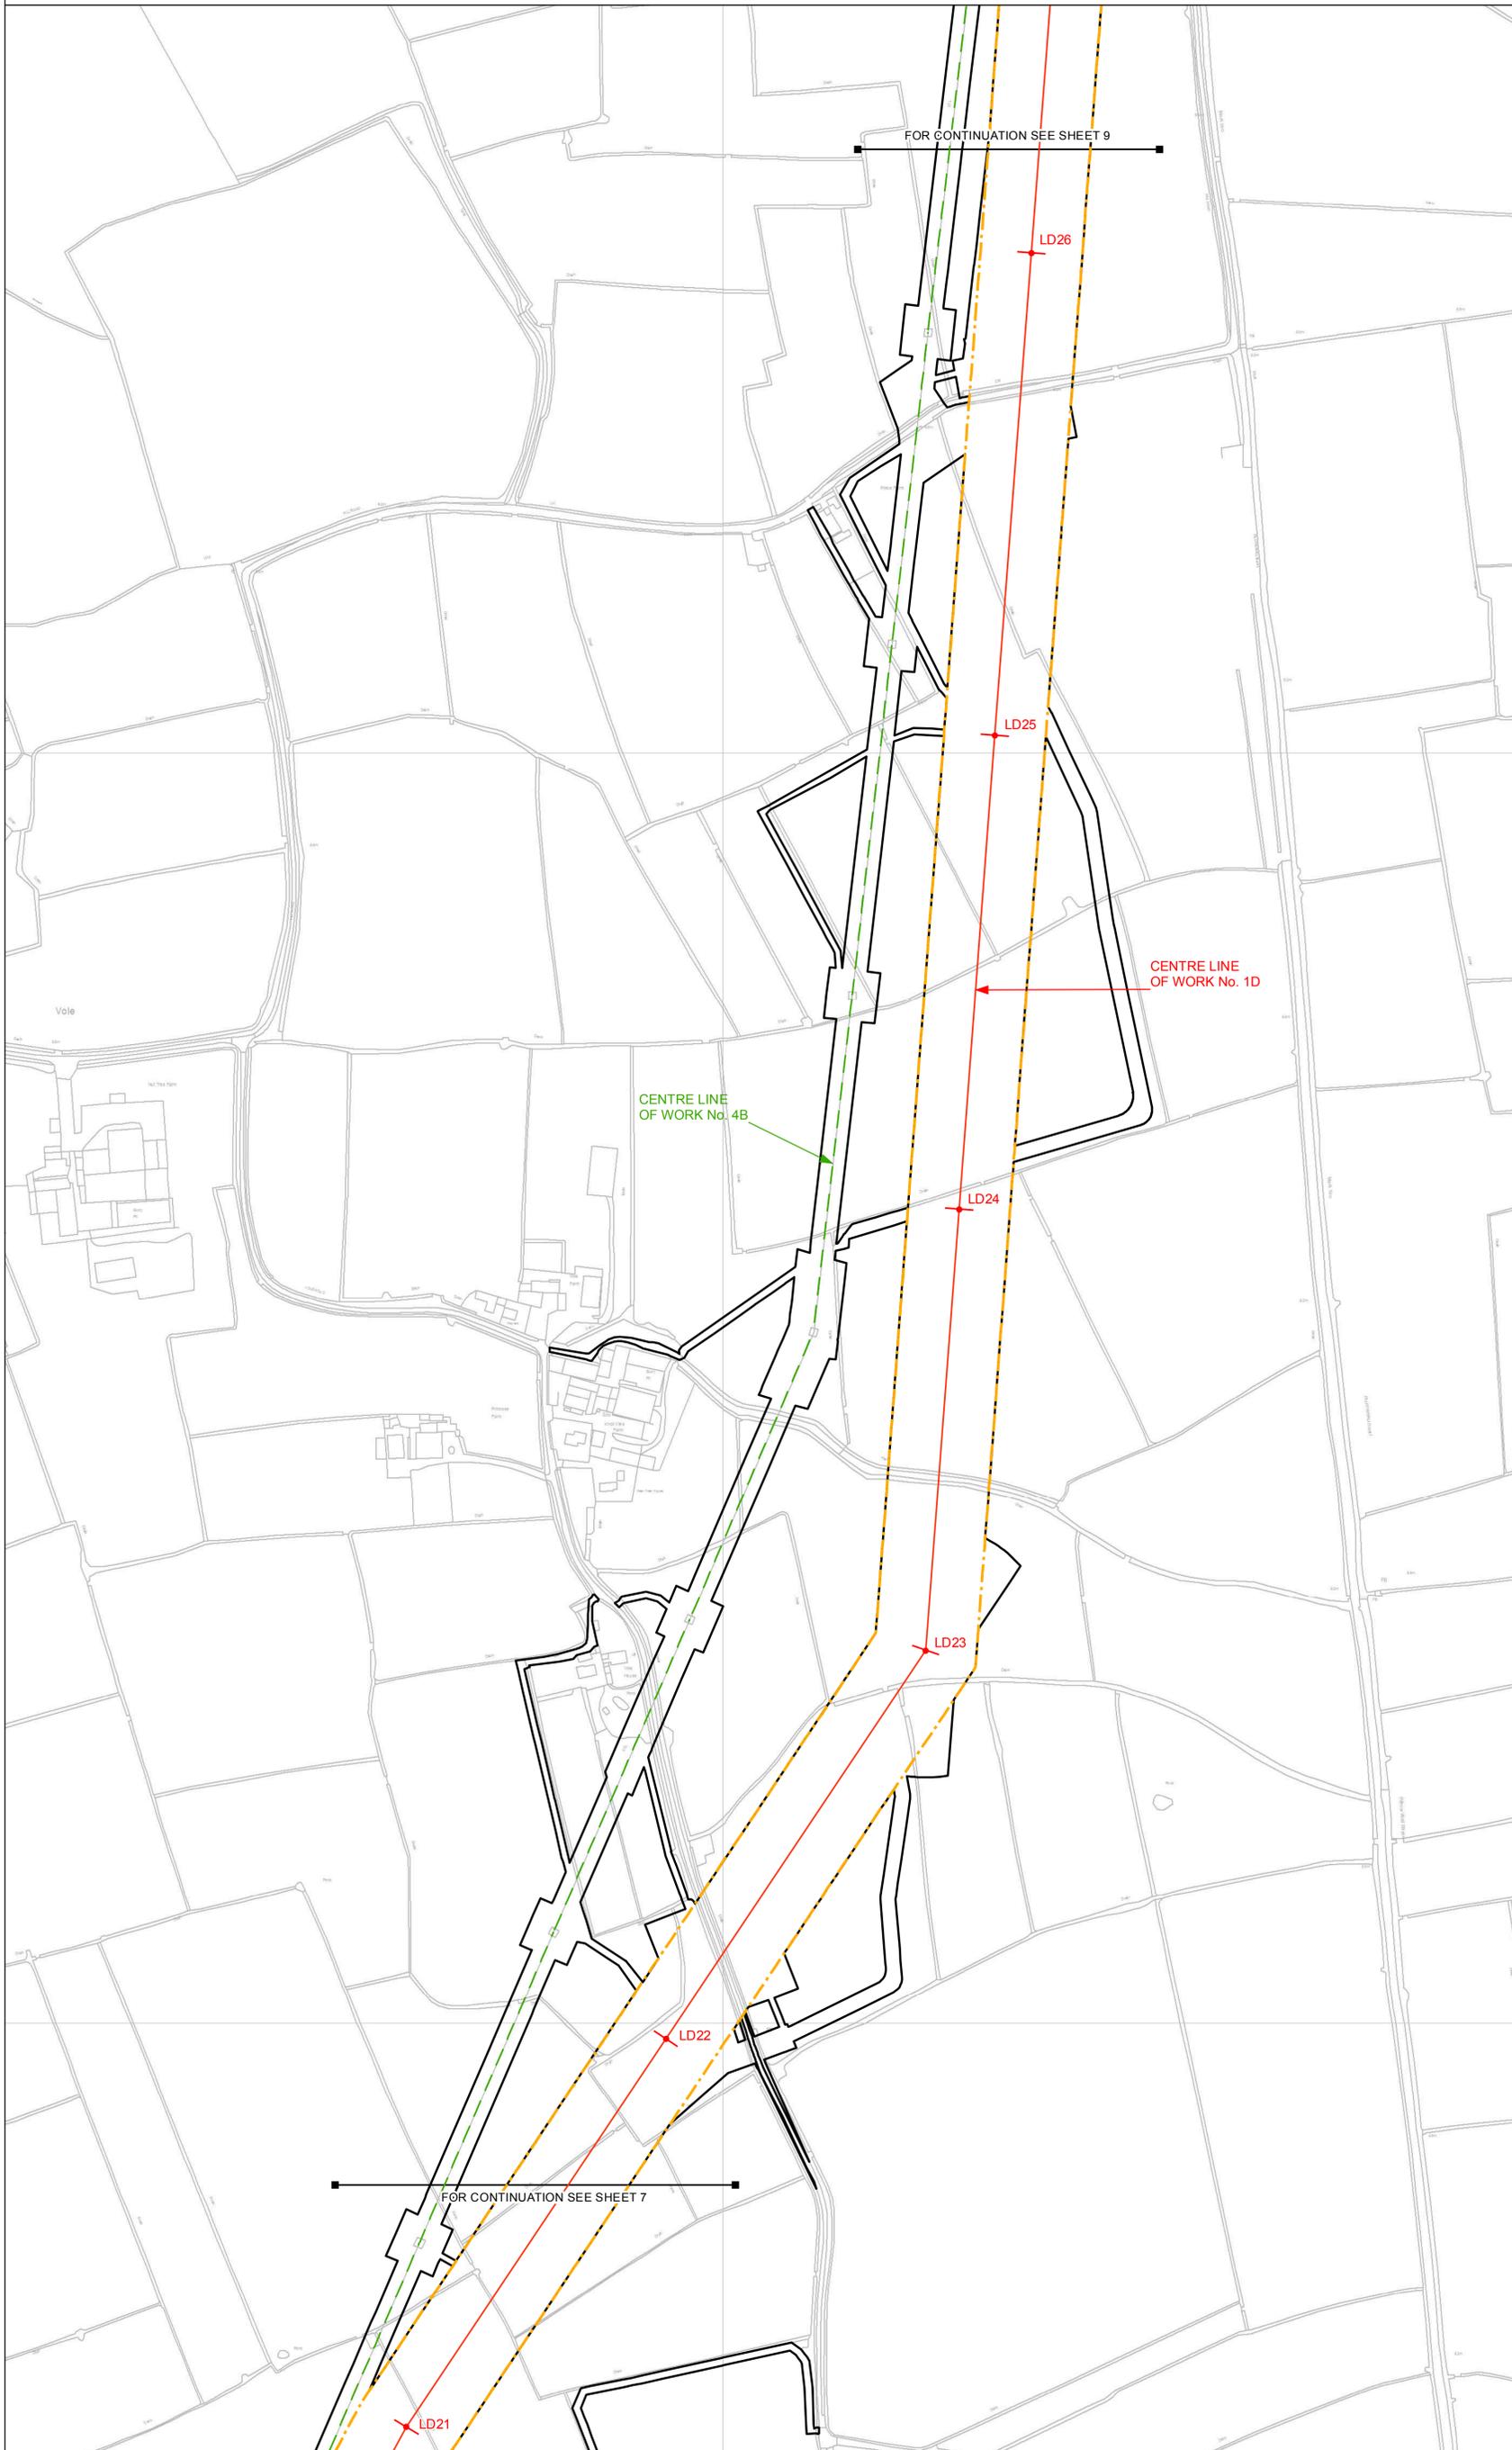

Key

- LATTICE PYLON (NEW)
- LATTICE PYLON (REMOVED)
- T PYLON
- WOOD POLES
- TEMPORARY MAST
- ORDER LIMITS
- LOCAL AUTHORITY BOUNDARY
- SECTION BOUNDARY
- COMMENCEMENT OF WORK
- TERMINATION OF WORK
- LIMIT OF DEVIATION
- LIMIT OF DEVIATION & ORDER LIMITS
- TEMPORARY OHL DIVERSION
- NEW UNDERGROUND CABLE
- NEW OVERHEAD LINE
- OVERHEAD LINE TO BE REMOVED
- SITE COMPOUND
- WORK

Notes
 This drawing is scaled at paper size A1, therefore any prints taken at smaller sizes will affect accuracy of the measurement units and should not be scaled against.

Coordinate System: British National Grid
 Units: Metre
 Projection: Transverse Mercator
 Datum: OSGB 1936
 Scale Factor: 0.9996
 X Centroid Coordinate: 337033
 Y Centroid Coordinate: 149622





REPRODUCED FROM ORDNANCE SURVEY MAPS.
 BY PERMISSION OF THE ORDNANCE SURVEY ON
 BEHALF OF THE CONTROLLER OF HER MAJESTY'S
 STATIONARY OFFICE. © CROWN COPYRIGHT
 ORDNANCE SURVEY. OS LICENCE NO. 100048471

ISSUE	DATE	COMMENTS	DRAW	CHKD	APPD
C	MAY 2014	FOR DCO SUBMISSION	TC	LD	JB
B	MAY 2014	FOR DCO SUBMISSION	TC	LD	JB
A	AUG 2013	S42/S47 CONSULTATION	OA	JB	PB

Title
 NATIONAL GRID (HINKLEY POINT C
 CONNECTION PROJECT) ORDER
 WORKS PLANS
 (REGULATION 5(2)(j))
 SECTION B
 SEDGEMOOR DISTRICT COUNCIL

nationalgrid		
NG INVESTMENT No. 20897	APPLICATION No. EN020001	GIS A1
NG DRAWING No. 13/NG/0031	DRAWING No. B/WP/PS/8	SCALE 1:2,500
SHEET 8 OF 11	N/A	ISSUE C

NATIONAL GRID (HINKLEY POINT C CONNECTION PROJECT) ORDER
 WORKS PLANS
 (REGULATION 5(2)(j))
 SECTION B
 SHEET 9 OF 11
 SEDGEMOOR DISTRICT COUNCIL

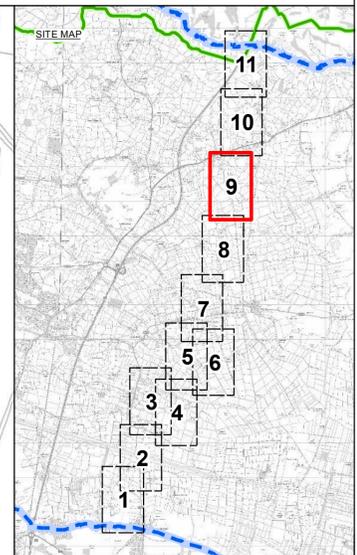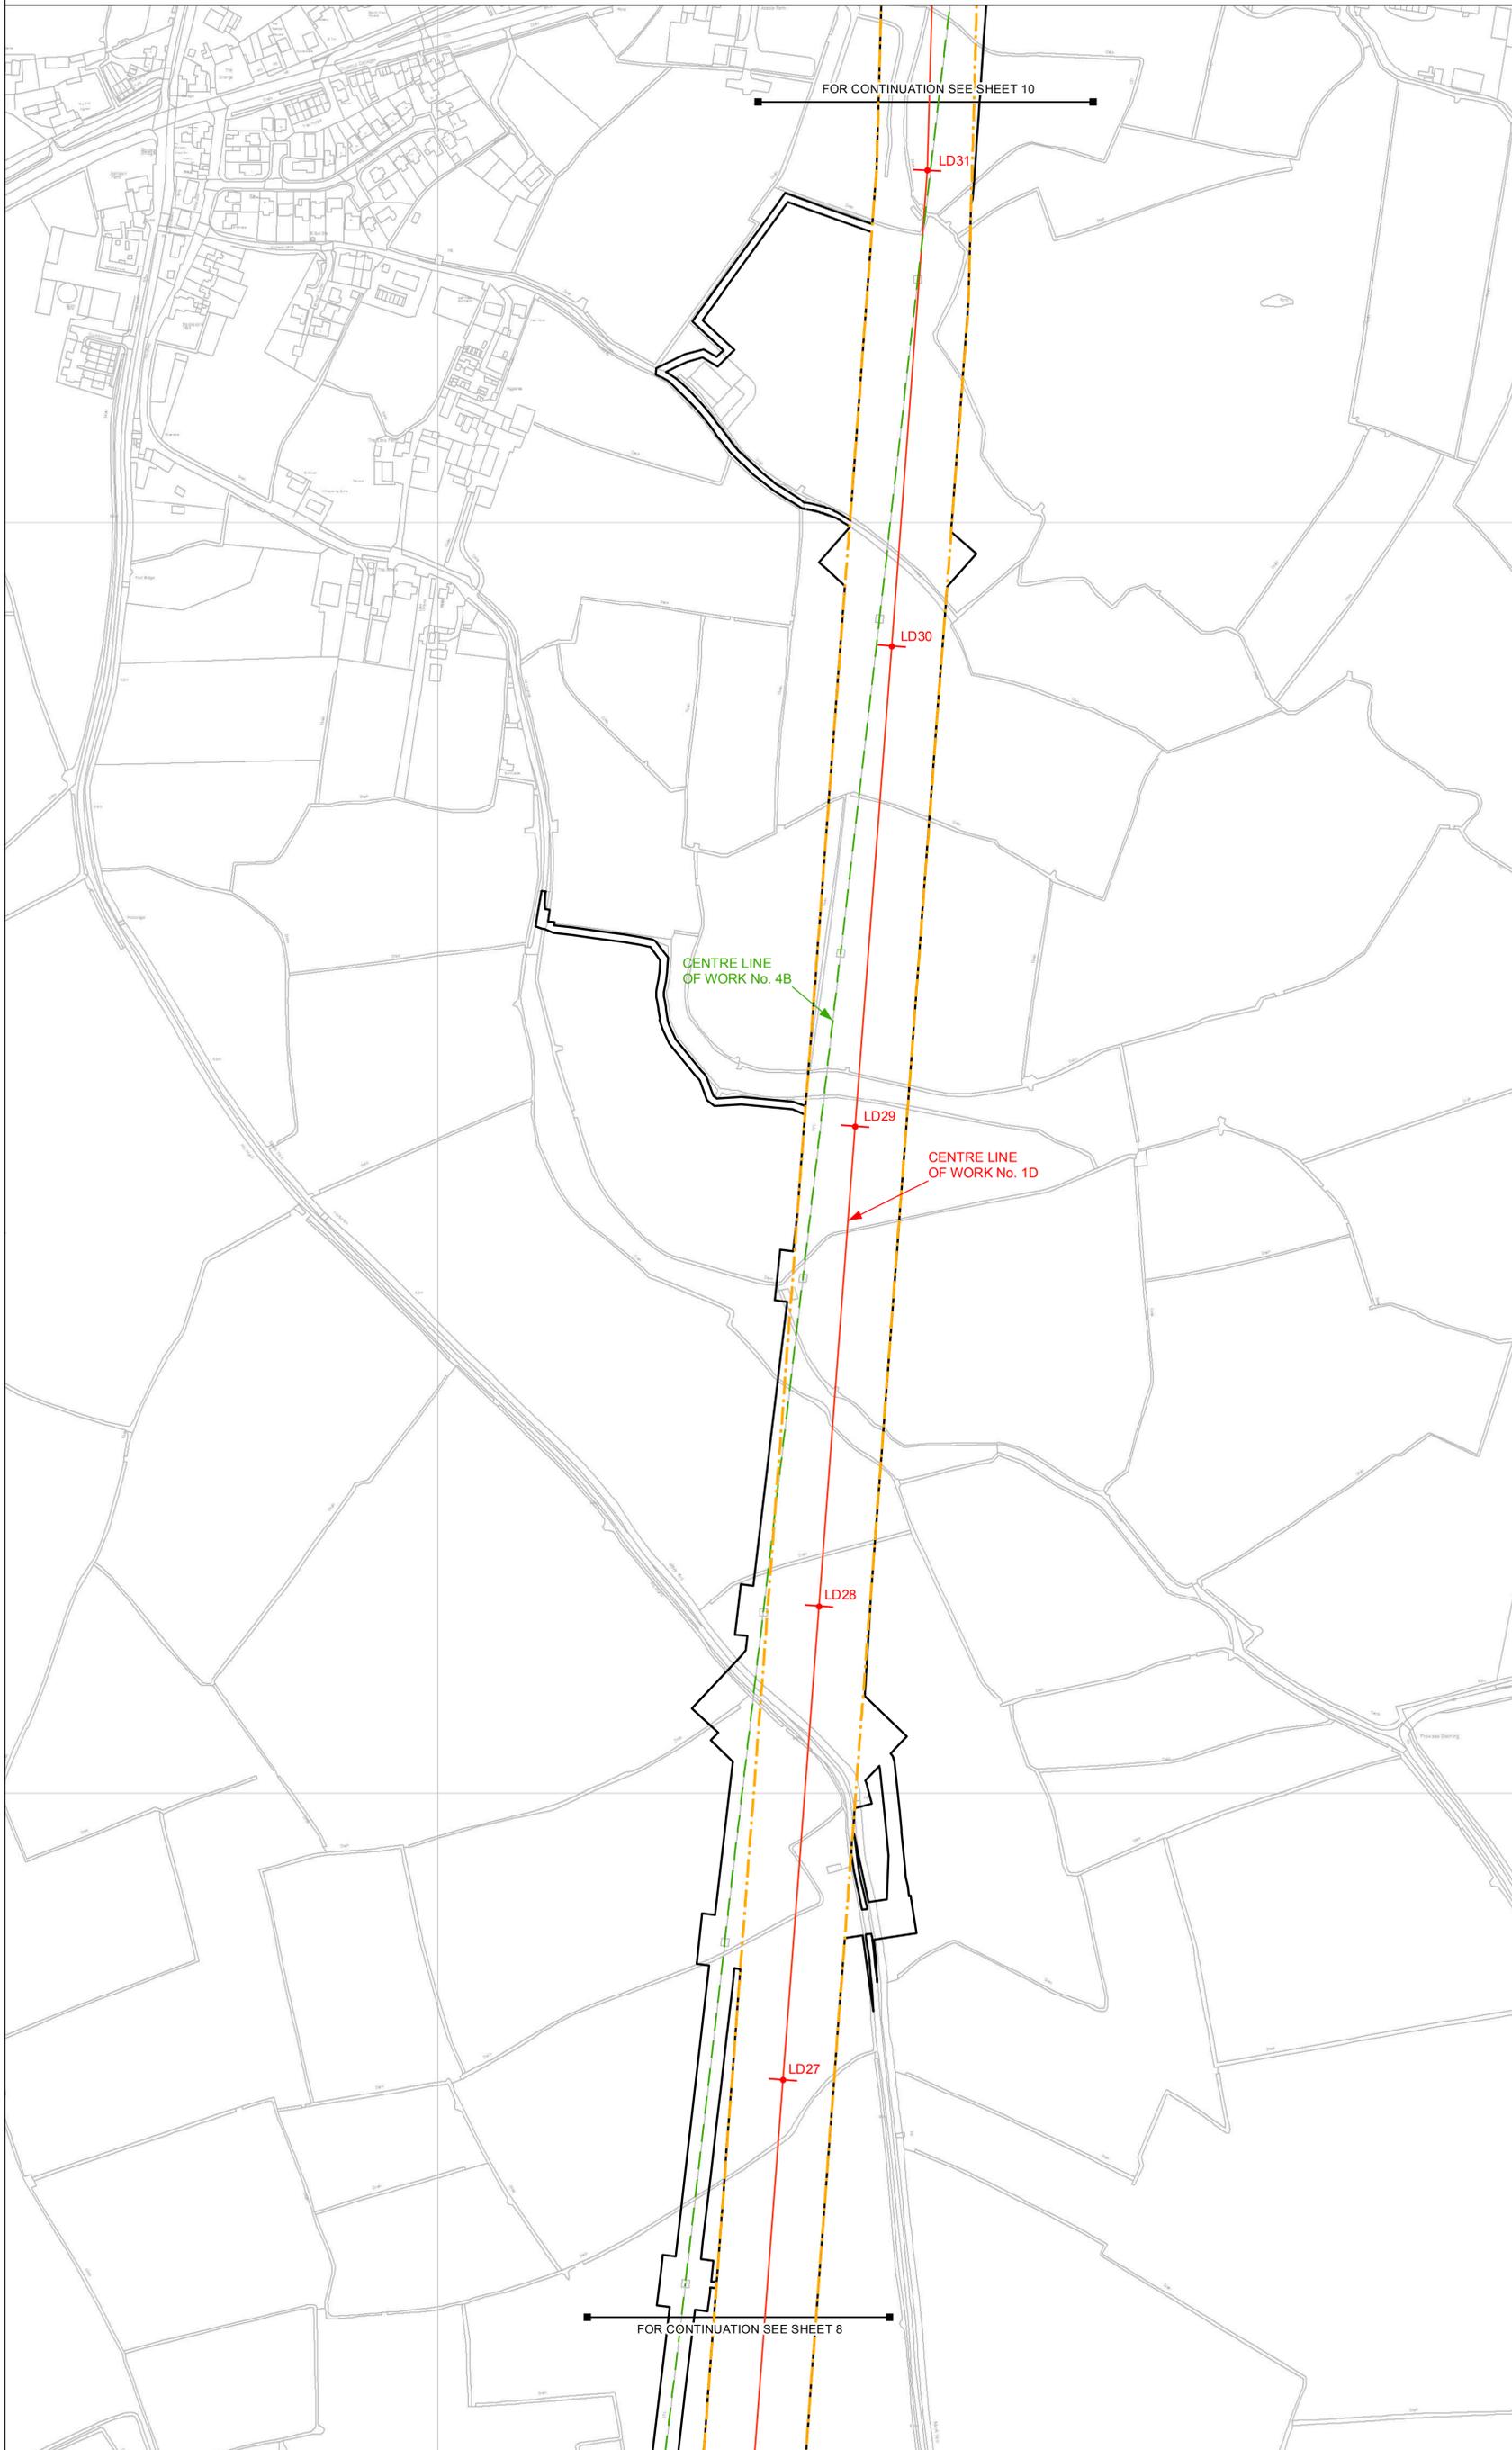

Key

- LATTICE PYLON (NEW)
- LATTICE PYLON (REMOVED)
- T PYLON
- WOOD POLES
- TEMPORARY MAST
- ORDER LIMITS
- LOCAL AUTHORITY BOUNDARY
- SECTION BOUNDARY
- COMMENCEMENT OF WORK
- TERMINATION OF WORK
- LIMIT OF DEVIATION
- LIMIT OF DEVIATION & ORDER LIMITS
- TEMPORARY OHL DIVERSION
- NEW UNDERGROUND CABLE
- NEW OVERHEAD LINE
- OVERHEAD LINE TO BE REMOVED
- SITE COMPOUND
- WORK

Notes
 This drawing is scaled at paper size A1, therefore any prints taken at smaller sizes will affect accuracy of the measurement units and should not be scaled against.

Coordinate System: British National Grid
 Units: Metre
 Projection: Transverse Mercator
 Datum: OSGB 1936
 Scale Factor: 0.9996
 X Centroid Coordinate: 337257
 Y Centroid Coordinate: 151440



REPRODUCED FROM ORDNANCE SURVEY MAPS, BY PERMISSION OF THE ORDNANCE SURVEY ON BEHALF OF THE CONTROLLER OF HER MAJESTY'S STATIONARY OFFICE. © CROWN COPYRIGHT ORDNANCE SURVEY. OS LICENCE NO. 100048471

ISSUE	DATE	COMMENTS	DRAW	CHKD	APPD
C	MAY 2014	FOR DCO SUBMISSION	TC	LD	JB
B	MAY 2014	FOR DCO SUBMISSION	TC	LD	JB
A	AUG 2013	S42/S47 CONSULTATION	OA	JB	PB

Title
 NATIONAL GRID (HINKLEY POINT C CONNECTION PROJECT) ORDER
 WORKS PLANS
 (REGULATION 5(2)(j))
 SECTION B
 SEDGEMOOR DISTRICT COUNCIL

nationalgrid		GIS A1
NG INVESTMENT No. 20897	APPLICATION No. EN020001	
NG DRAWING No. 13/NG/0031	DRAWING No. B/WP/PS/9	SCALE 1:2,500
SHEET 9 OF 11	N/A	ISSUE C

NATIONAL GRID (HINKLEY POINT C CONNECTION PROJECT) ORDER
 WORKS PLANS
 (REGULATION 5(2)(j))
 SECTION B
 SHEET 10 OF 11
 SEDGEMOOR DISTRICT COUNCIL

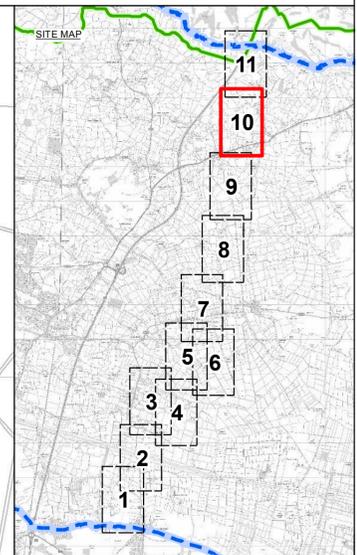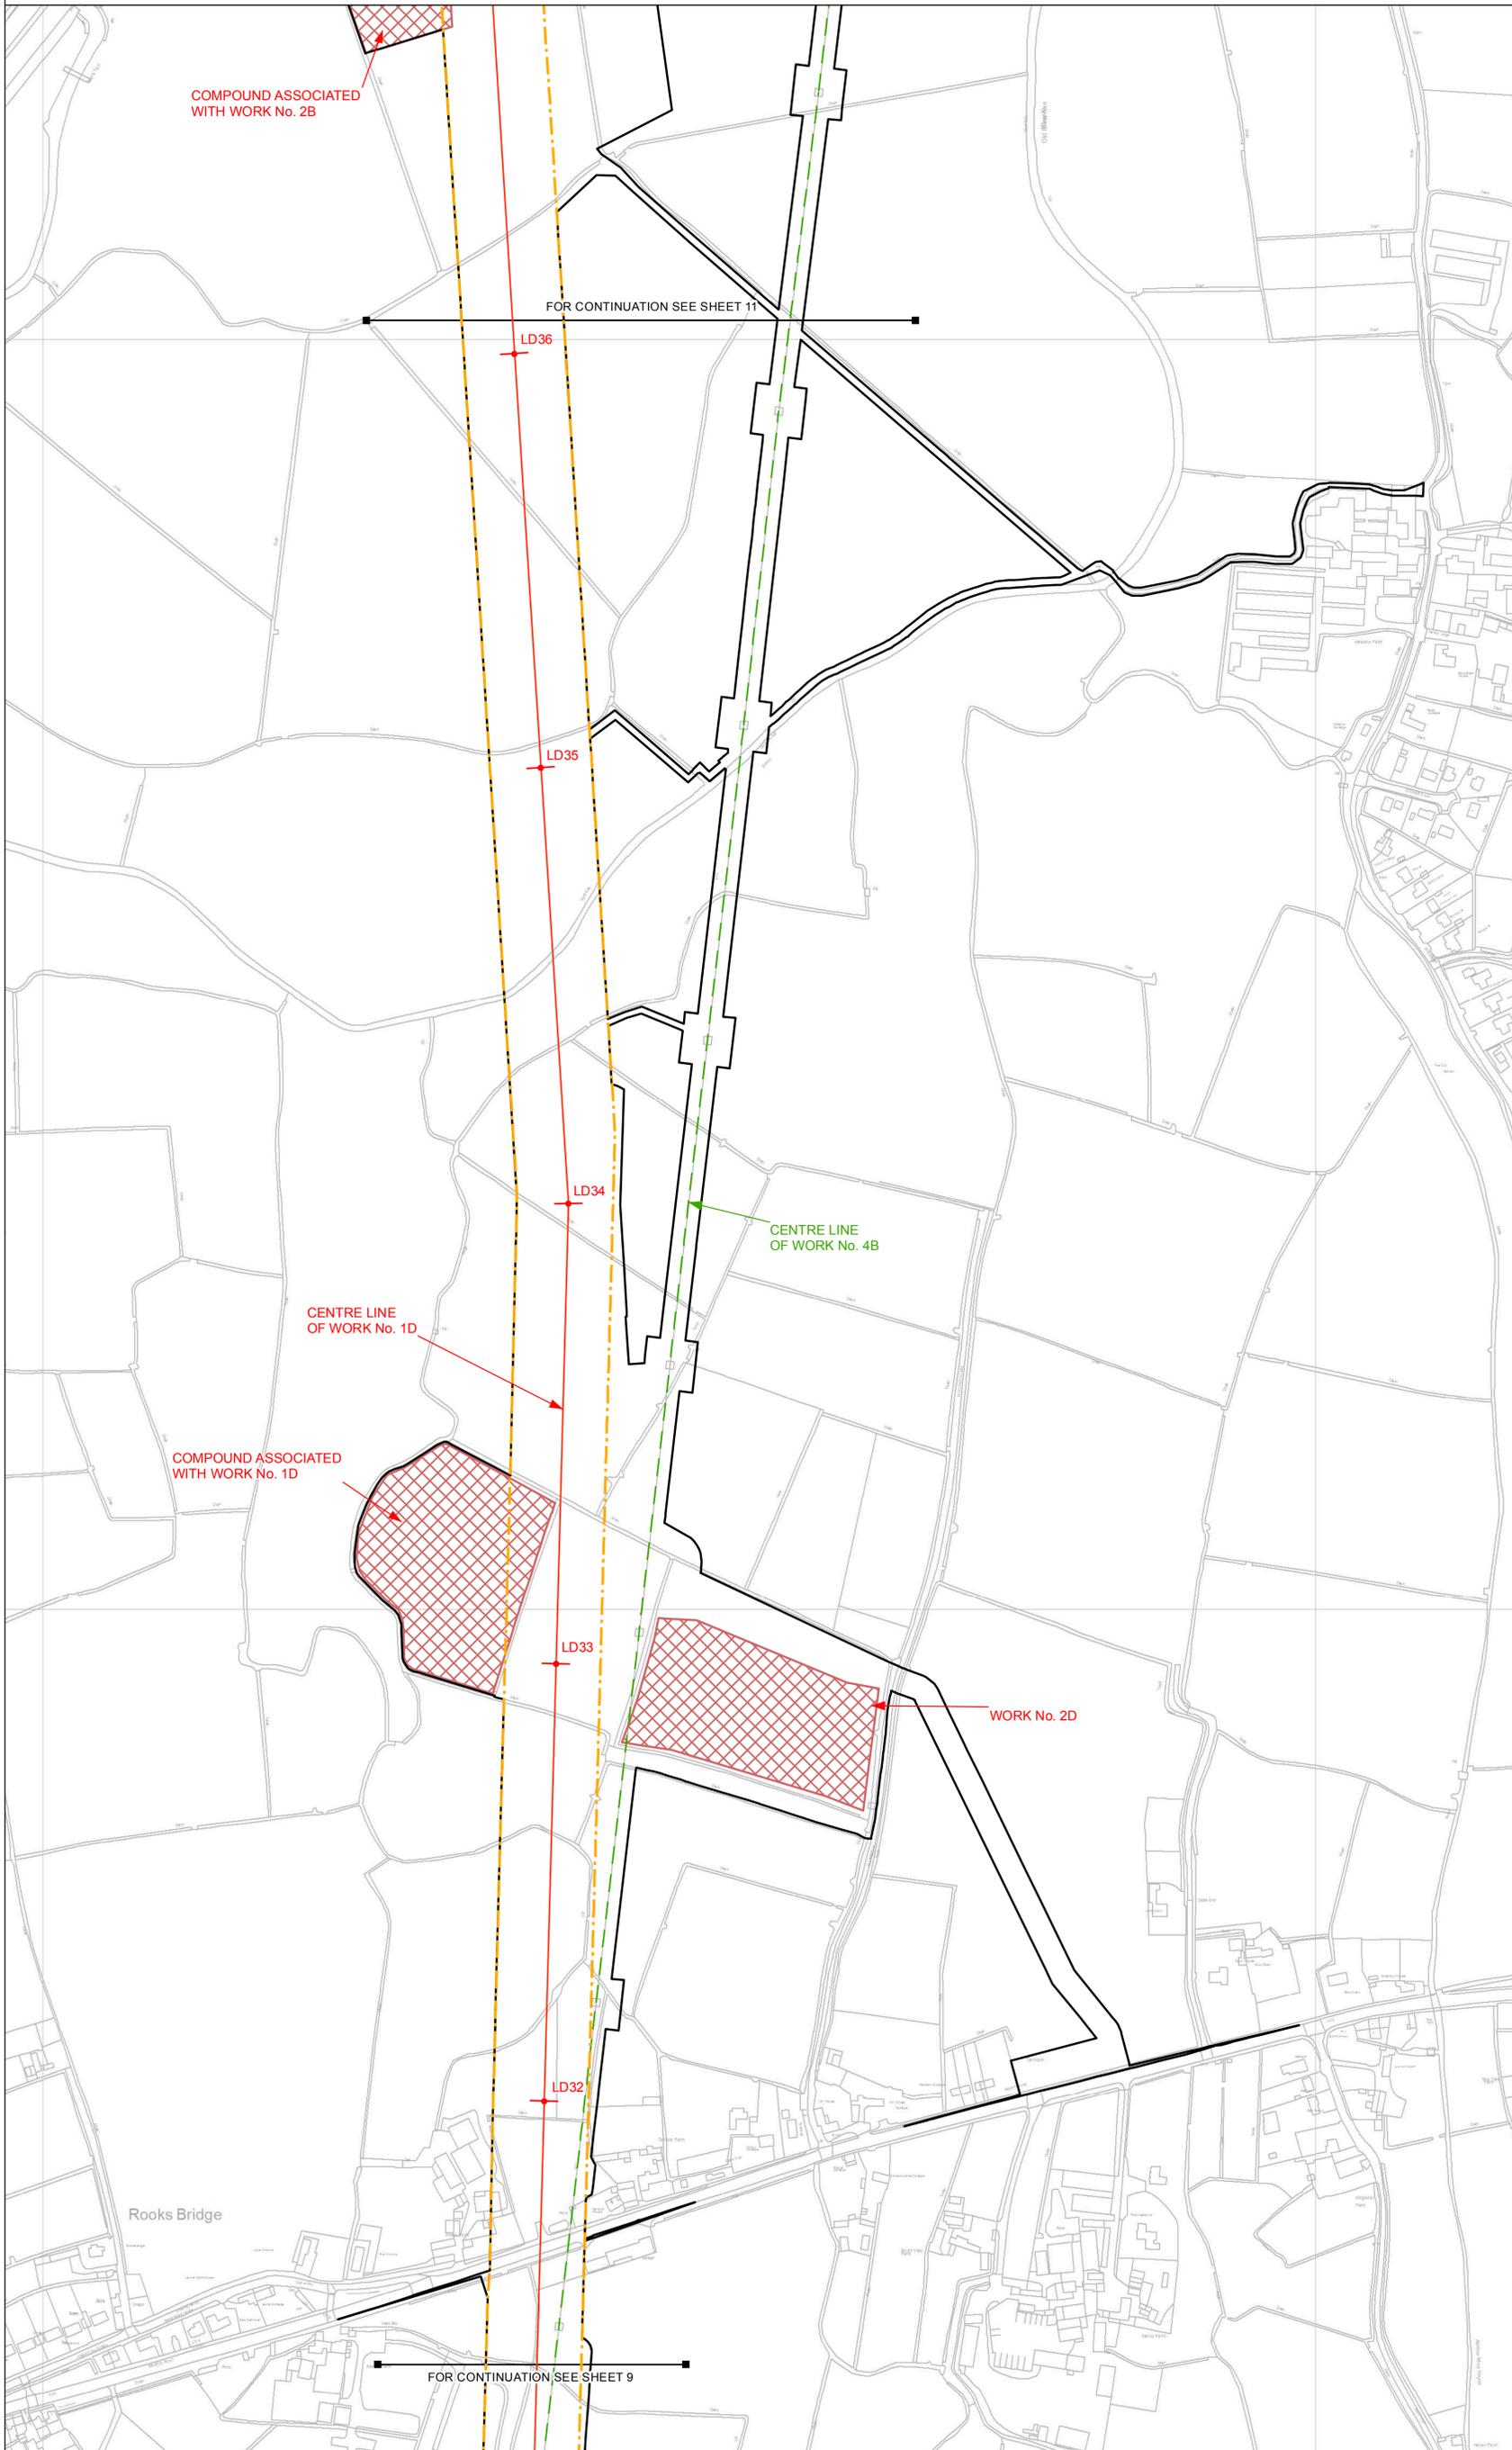

Key

- LATTICE PYLON (NEW)
- LATTICE PYLON (REMOVED)
- T PYLON
- WOOD POLES
- TEMPORARY MAST
- ORDER LIMITS
- LOCAL AUTHORITY BOUNDARY
- SECTION BOUNDARY
- COMMENCEMENT OF WORK
- TERMINATION OF WORK
- LIMIT OF DEVIATION
- LIMIT OF DEVIATION & ORDER LIMITS
- TEMPORARY OHL DIVERSION
- NEW UNDERGROUND CABLE
- NEW OVERHEAD LINE
- OVERHEAD LINE TO BE REMOVED
- SITE COMPOUND
- WORK

Notes
 This drawing is scaled at paper size A1, therefore any prints taken at smaller sizes will affect accuracy of the measurement units and should not be scaled against.

Coordinate System: British National Grid
 Units: Metre
 Projection: Transverse Mercator
 Datum: OSGB 1936
 Scale Factor: 0.9996

X Centroid Coordinate: 337568
 Y Centroid Coordinate: 153296





REPRODUCED FROM ORDNANCE SURVEY MAPS, BY PERMISSION OF THE ORDNANCE SURVEY ON BEHALF OF THE CONTROLLER OF HER MAJESTY'S STATIONARY OFFICE. © CROWN COPYRIGHT ORDNANCE SURVEY. OS LICENCE NO. 100048471

ISSUE	DATE	COMMENTS	DRAW	CHKD	APPD
C	MAY 2014	FOR DCO SUBMISSION	TC	LD	JB
B	MAY 2014	FOR DCO SUBMISSION	TC	LD	JB
A	AUG 2013	S42/S47 CONSULTATION	OA	JB	PB

Title
 NATIONAL GRID (HINKLEY POINT C CONNECTION PROJECT) ORDER
 WORKS PLANS
 (REGULATION 5(2)(j))
 SECTION B
 SEDGEMOOR DISTRICT COUNCIL

		GIS A1
NG INVESTMENT No. 20897	APPLICATION No. EN020001	
NG DRAWING No. 13/NG/0031	DRAWING No. B/WP/PS/10	SCALE 1:2,500
SHEET 10 OF 11	N/A	ISSUE C

NATIONAL GRID (HINKLEY POINT C CONNECTION PROJECT) ORDER
 WORKS PLANS
 (REGULATION 5(2)(j))
 SECTION B
 SHEET 11 OF 11
 SEDGEMOOR DISTRICT COUNCIL & NORTH SOMERSET COUNCIL

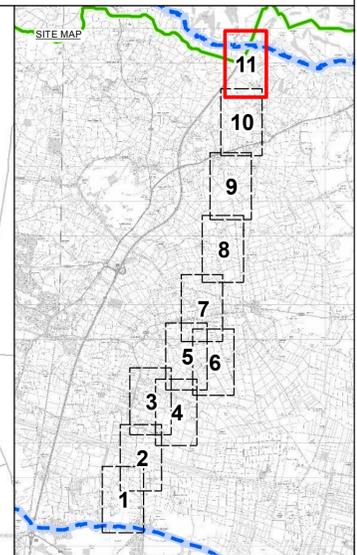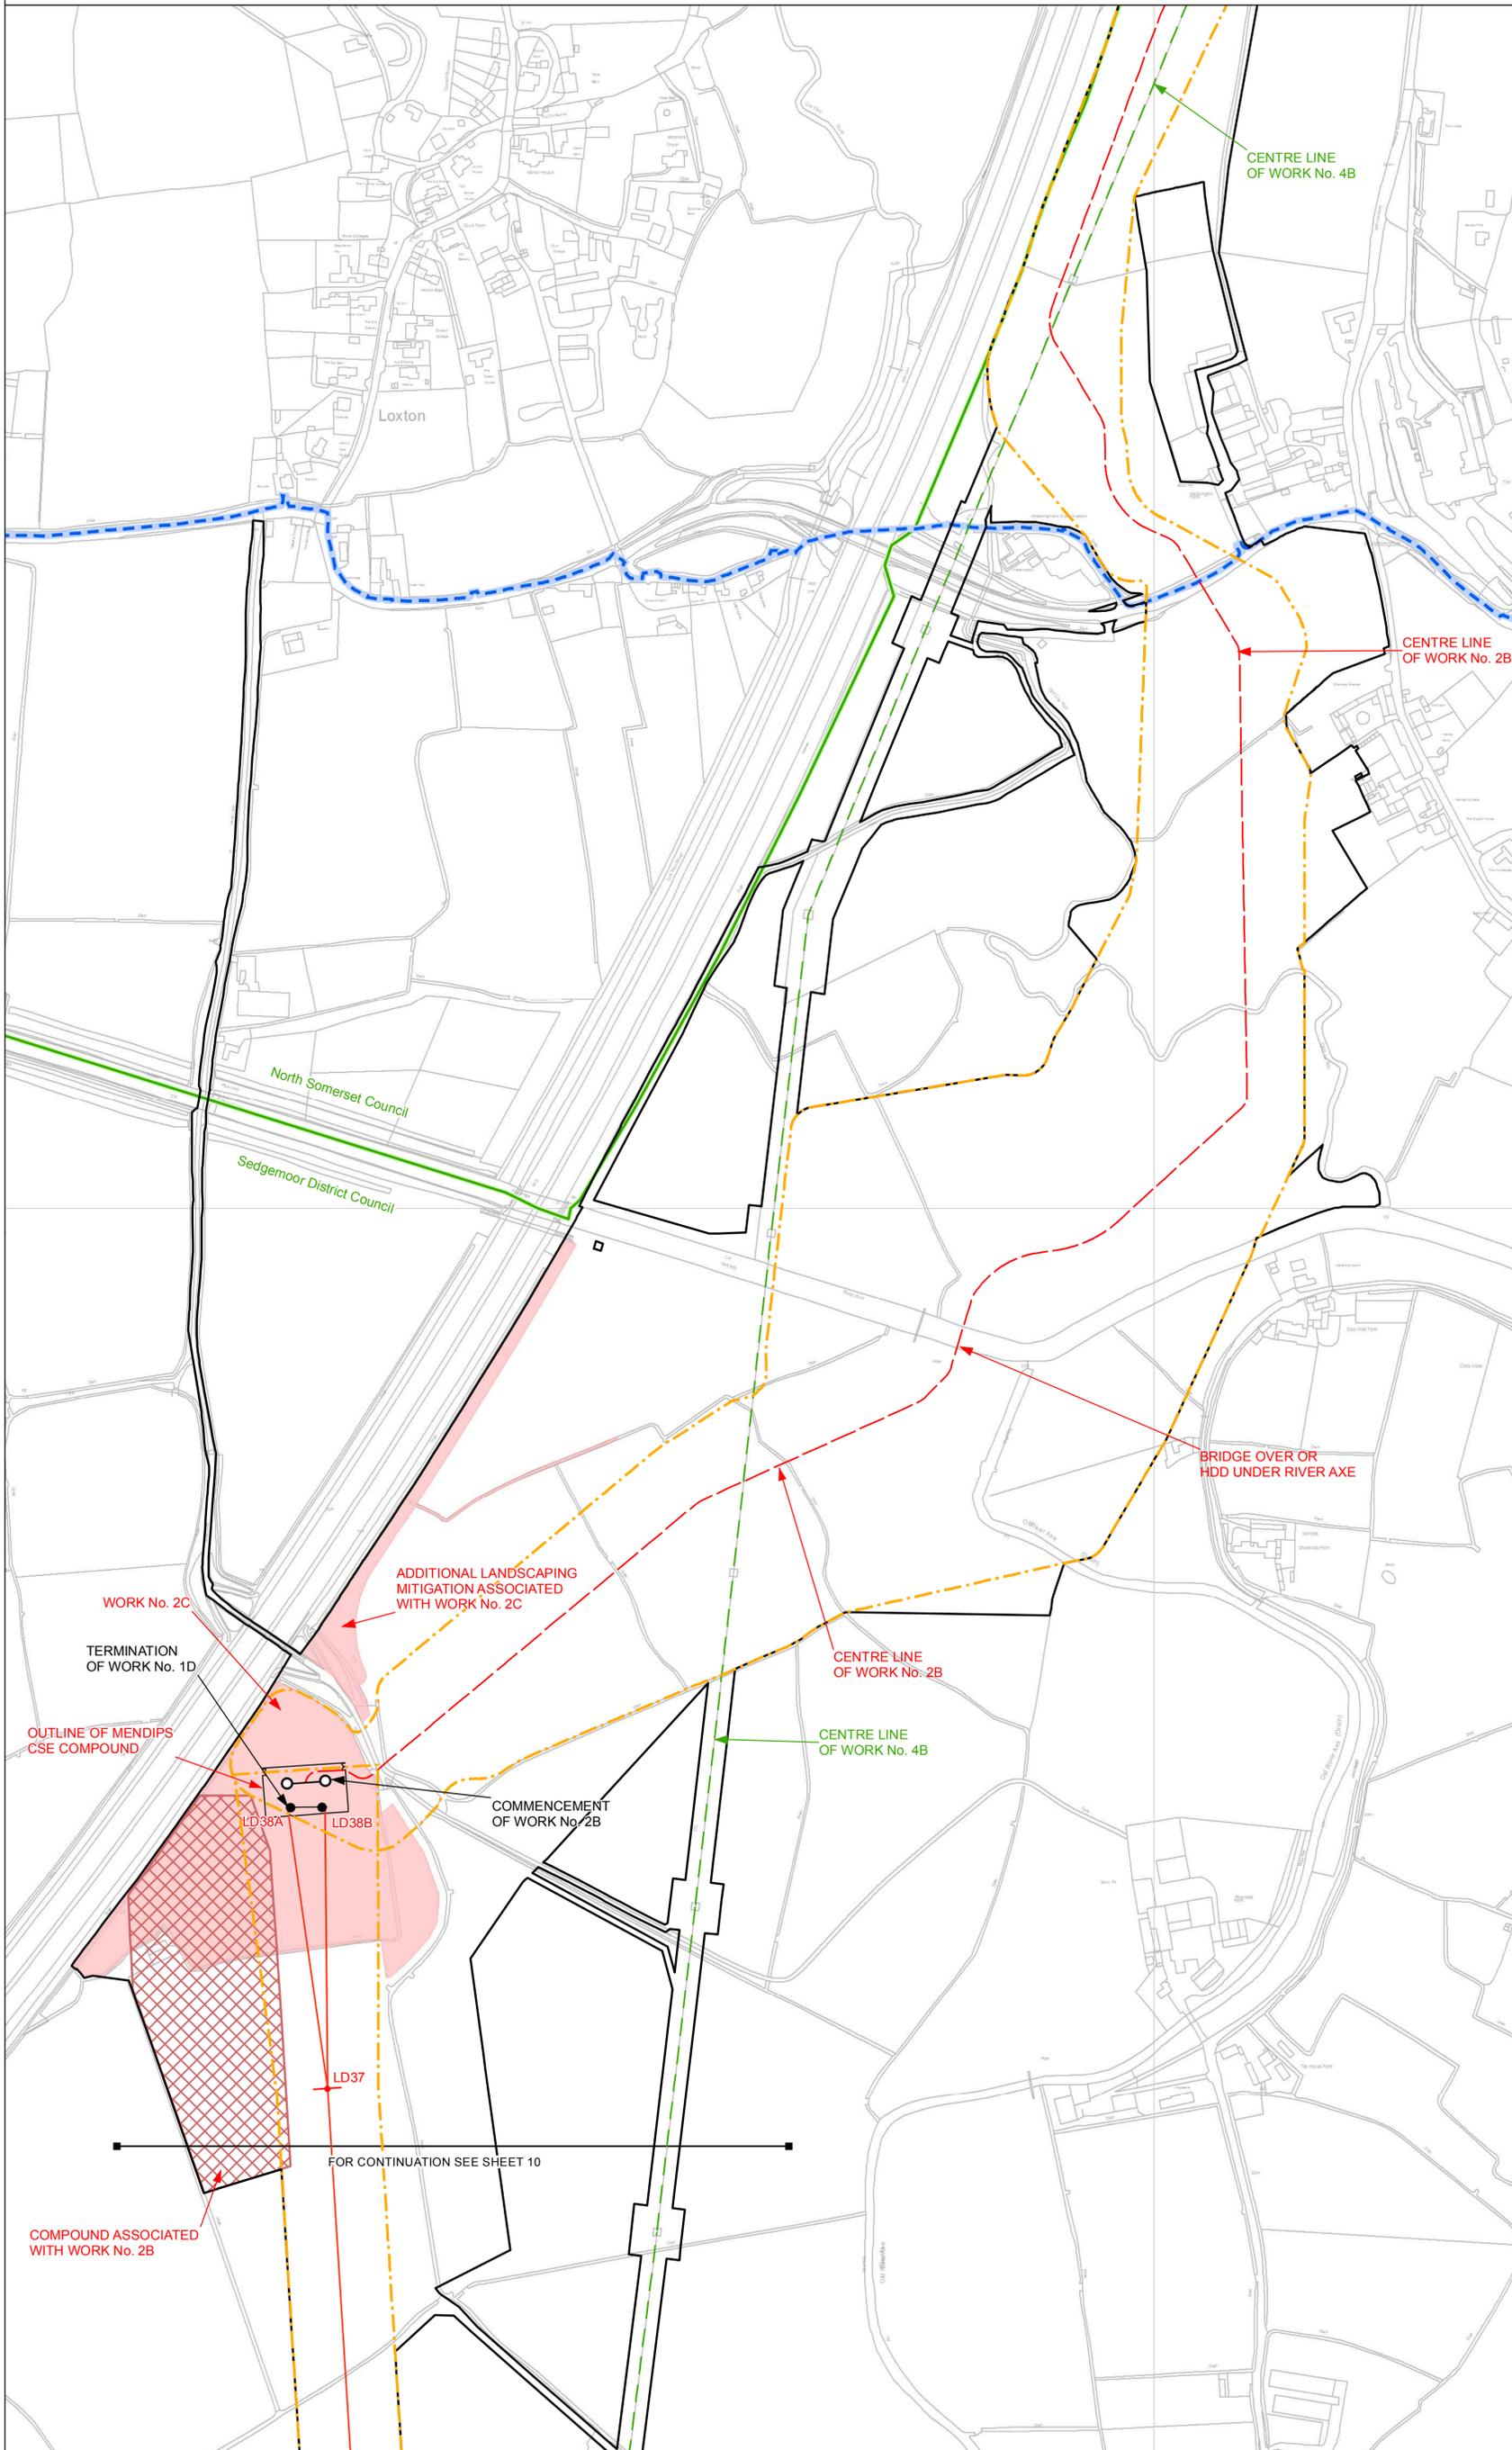

Key

- LATTICE PYLON (NEW)
- LATTICE PYLON (REMOVED)
- T PYLON
- WOOD POLES
- TEMPORARY MAST
- ORDER LIMITS
- LOCAL AUTHORITY BOUNDARY
- SECTION BOUNDARY
- COMMENCEMENT OF WORK
- TERMINATION OF WORK
- LIMIT OF DEVIATION
- LIMIT OF DEVIATION & ORDER LIMITS
- TEMPORARY OHL DIVERSION
- NEW UNDERGROUND CABLE
- NEW OVERHEAD LINE
- OVERHEAD LINE TO BE REMOVED
- SITE COMPOUND
- WORK

Notes
 This drawing is scaled at paper size A1, therefore any prints taken at smaller sizes will affect accuracy of the measurement units and should not be scaled against.

WORK No. 2C
 TERMINATION OF WORK No. 1D
 OUTLINE OF MENDIPS CSE COMPOUND
 LD38A LD38B
 COMMENCEMENT OF WORK No. 2B
 ADDITIONAL LANDSCAPING MITIGATION ASSOCIATED WITH WORK No. 2C
 CENTRE LINE OF WORK No. 2B
 CENTRE LINE OF WORK No. 4B
 BRIDGE OVER OR HIDDEN UNDER RIVER AXE

Coordinate System: British National Grid
 Units: Metre
 Projection: Transverse Mercator
 Datum: OSGB 1936
 Scale Factor: 0.9996
 X Centroid Coordinate: 337695
 Y Centroid Coordinate: 154981



REPRODUCED FROM ORDNANCE SURVEY MAPS, BY PERMISSION OF THE ORDNANCE SURVEY ON BEHALF OF THE CONTROLLER OF HER MAJESTY'S STATIONARY OFFICE. © CROWN COPYRIGHT ORDNANCE SURVEY. OS LICENCE NO. 100048471

ISSUE	DATE	COMMENTS	DRAW	CHKD	APPD
C	MAY 2014	FOR DCO SUBMISSION	TC	LD	JB
B	MAY 2014	FOR DCO SUBMISSION	TC	LD	JB
A	AUG 2013	S42/S47 CONSULTATION	OA	JB	PB

Title
 NATIONAL GRID (HINKLEY POINT C CONNECTION PROJECT) ORDER WORKS PLANS (REGULATION 5(2)(j)) SECTION B
 SEDGEMOOR DISTRICT COUNCIL & NORTH SOMERSET COUNCIL

		GIS A1
NG INVESTMENT No. 20897	APPLICATION No. EN020001	
NG DRAWING No. 13/NG/0031	DRAWING No. B/WP/PS/11	SCALE 1:2,500
SHEET 11 OF 11	N/A	ISSUE C