


- LEGEND:
- CLASS OF RIGHTS
 - FREEHOLD
 - WORKING AREA RIGHTS
 - DRAINAGE RIGHTS
 - CONSTRUCTION COMPOUND RIGHTS
 - CONSTRUCTION ACCESS RIGHTS
 - OVERHEAD LINE RIGHTS
 - ECOLOGICAL MITIGATION RIGHTS
 - ECOLOGICAL MITIGATION ACCESS RIGHTS
 - SUBSTATION VISIBILITY SPLAY RIGHTS
 - ARCING HORN RIGHTS
 - ARCING HORN ACCESS RIGHTS
 - COLOUR PLATE RIGHTS
 - COLOUR PLATE ACCESS RIGHTS
 - WORKING AREA AND ECOLOGICAL MITIGATION ACCESS
 - CONSTRUCTION AND ECOLOGICAL MITIGATION ACCESS

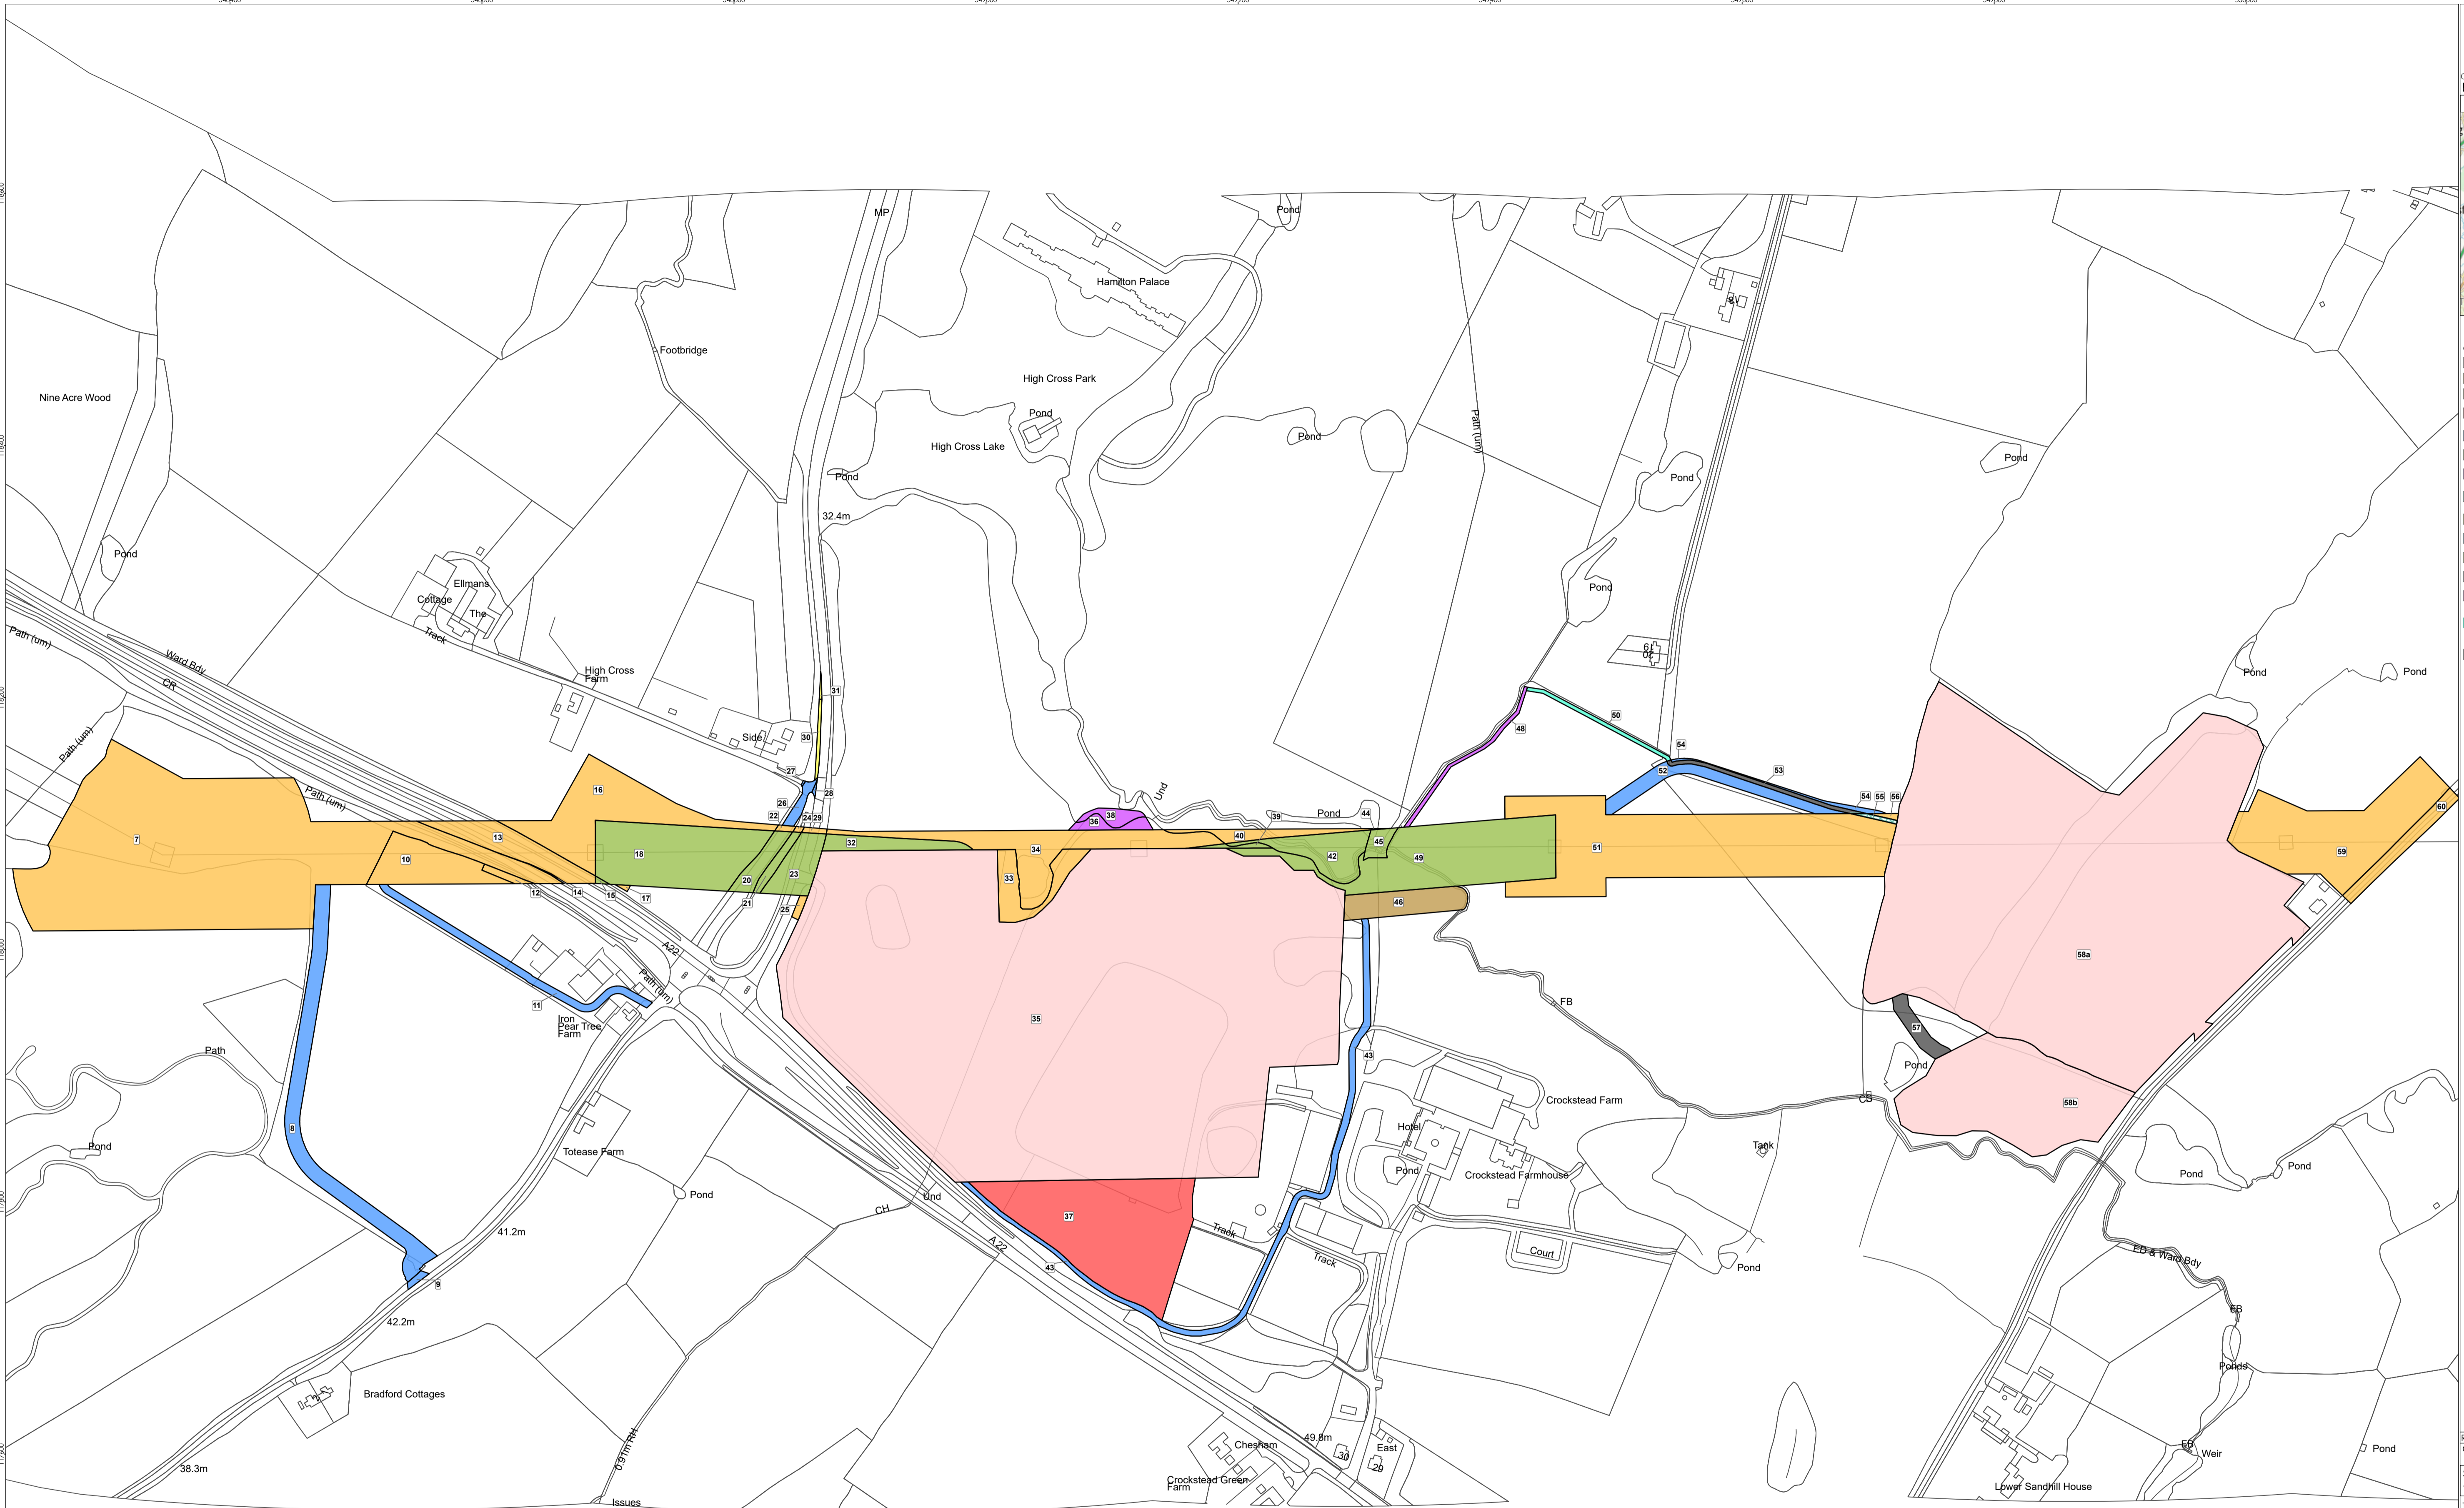

REVISION: A
 CLIENT: **nationalgrid**
 SCHEME: 4VM LITTLE HORSTED

TITLE: Little Horsted - Key Works Overview Plan
 SCALE: 1:2,500 @ A1
 DATE: 25/10/2022

© Crown copyright and database rights, 2022
 Ordnance Survey Licence Number AL100050237



DRAWING NO:
 NG-2021-04-MT-LP-LITTLE HORSTED-KEY WORKS