

For consultation purposes only

NATIONAL GRID (BRAMFORD TO TWINSTEAD REINFORCEMENT) ORDER
GENERAL ARRANGEMENT PLANS
REGULATION 5(2)(i)
SHEET 8B OF 30

Hintlesham Woods Option 2




A1/ACC/21847/008B

Reproduced from Ordnance Survey maps by permission of the Ordnance Survey on behalf of the Controller of Her Majesty's Stationery Office.
© Crown copyright Ordnance Survey, Licence no. 0100052046.

Legend

- Draft order limit
- Limit of deviation
- Option 1 & 2 cut line
- Proposed pylon removal (not to scale)
- Existing pylon (not to scale)
- Proposed pylon (not to scale)
- Proposed 400kV overhead line
- Existing 400kV overhead line
- Proposed removal of 132kV overhead line
- Bellmouth
- Temporary access route
- Environmental area

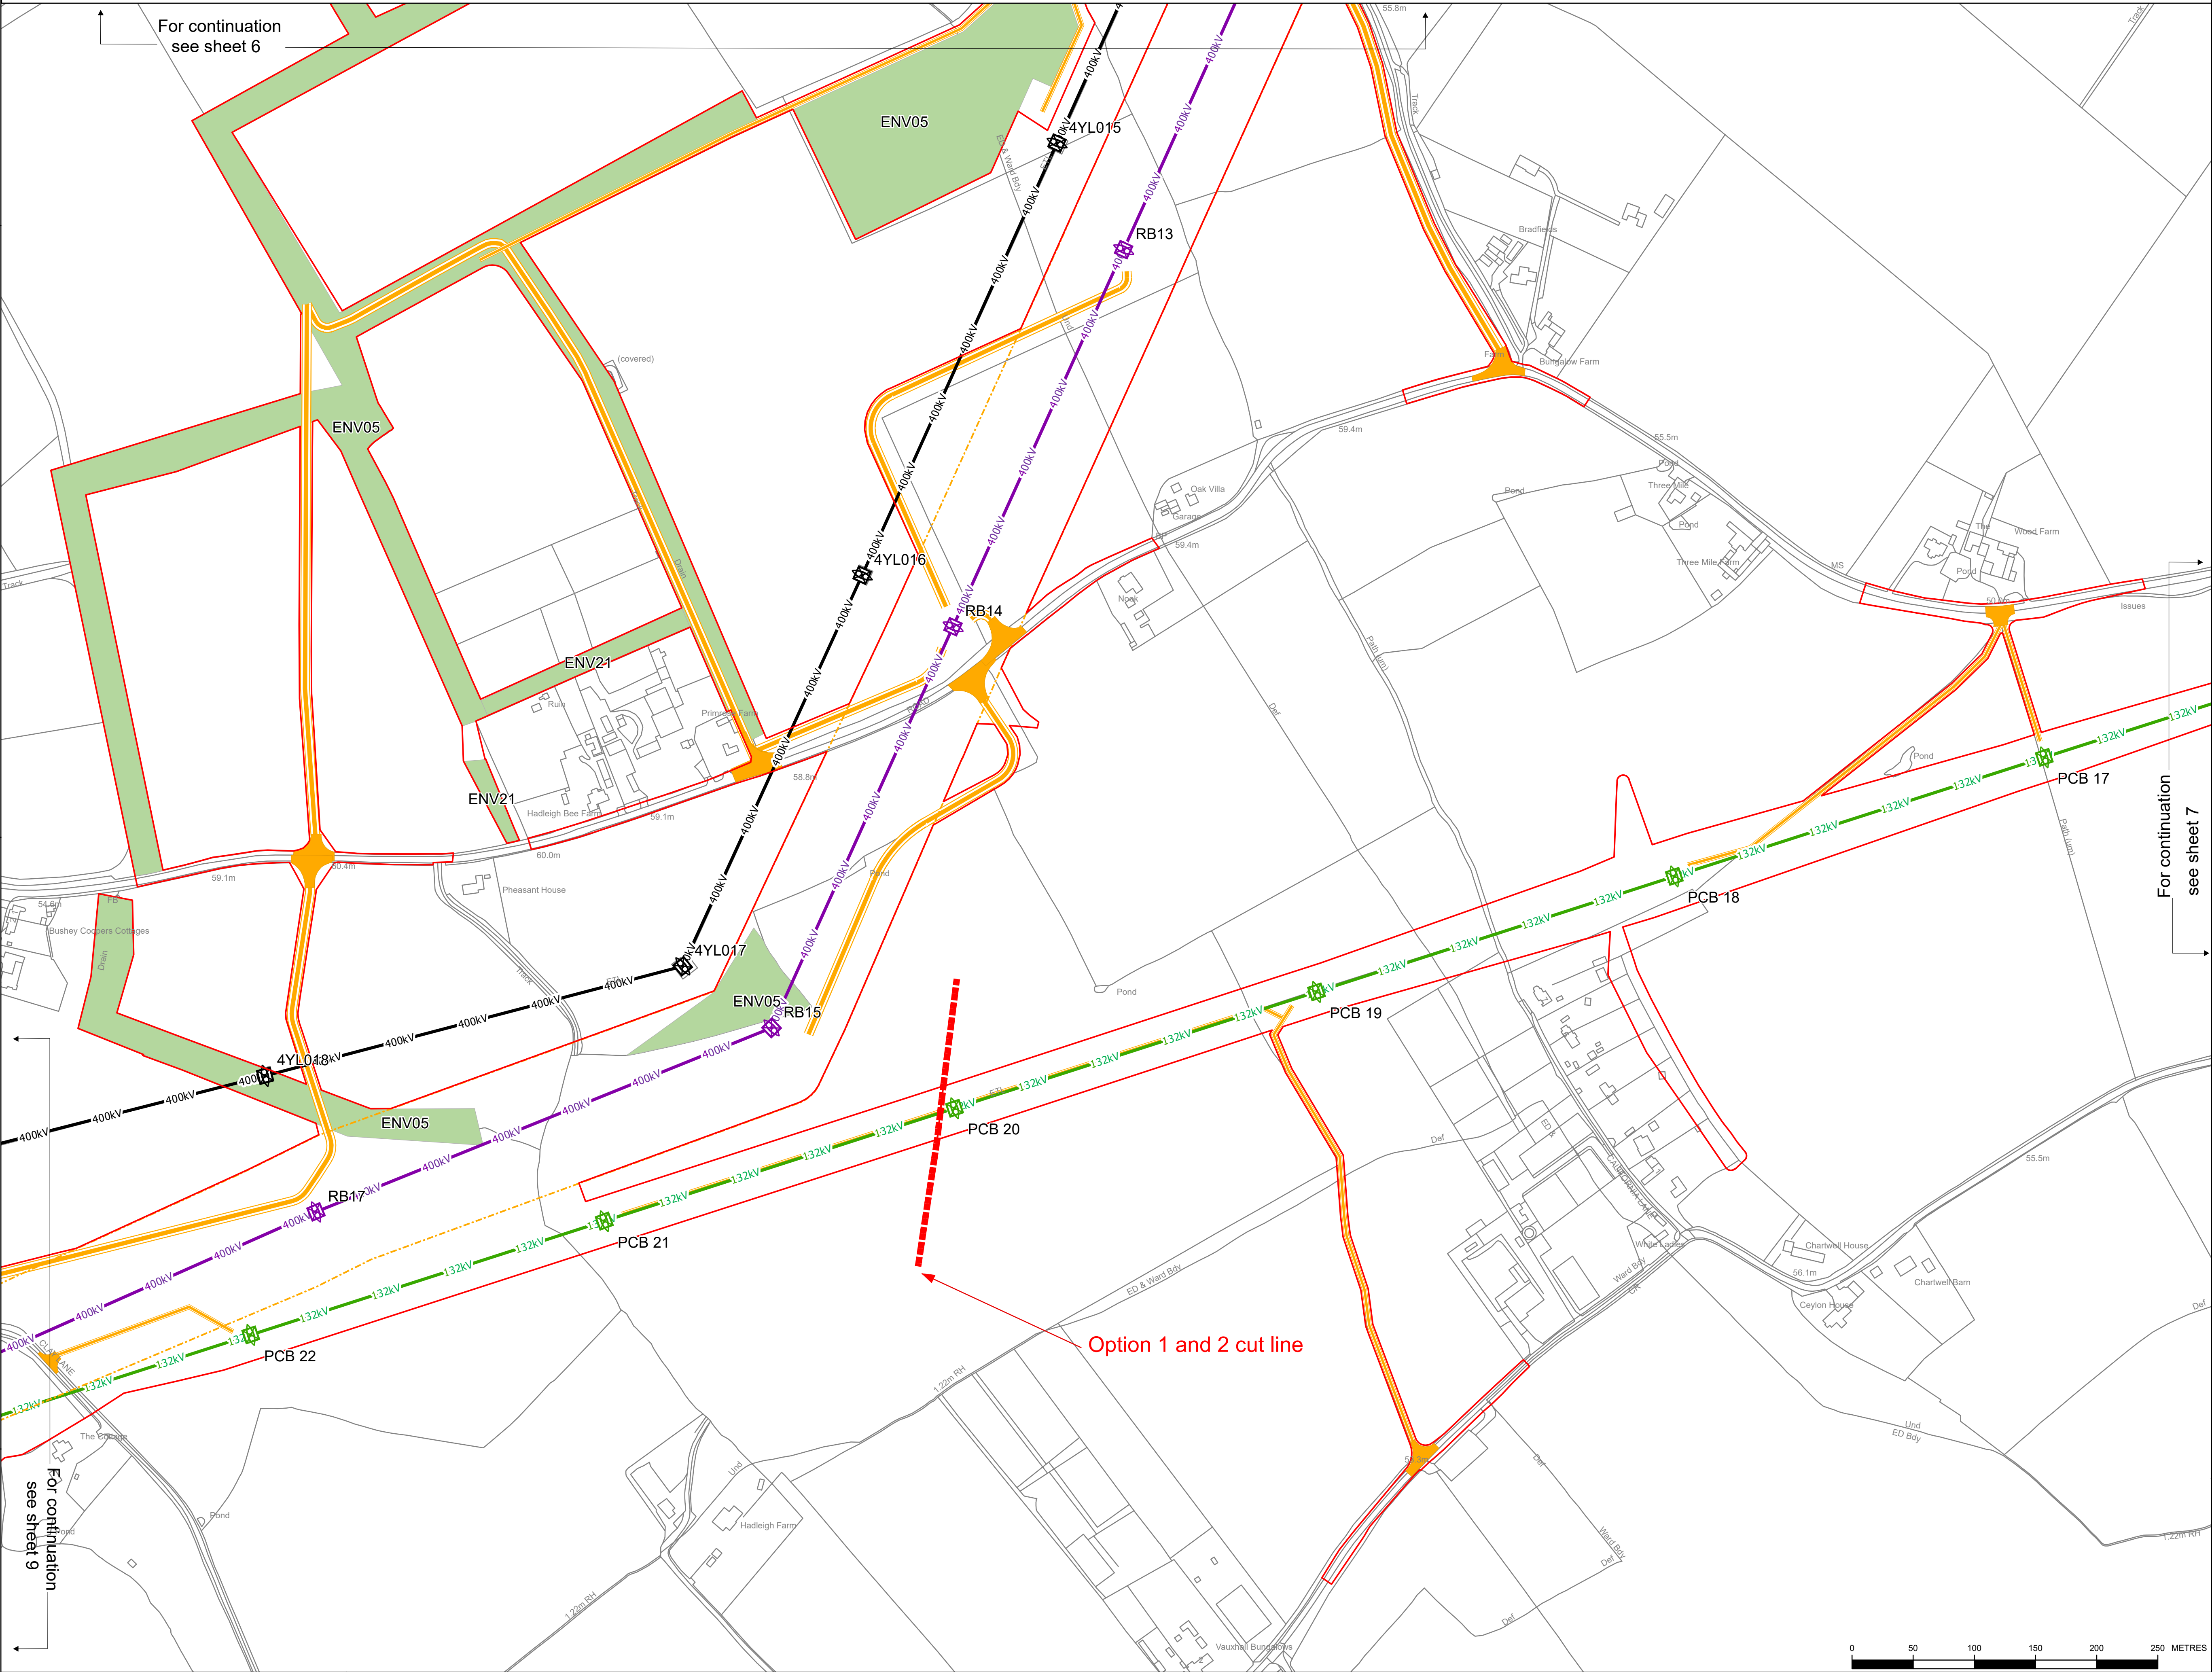

For Consultation Purposes Only. These Plans show the Draft Order Limits and Draft Alignment and potential pylon locations. Due to the need for future flexibility, National Grid will be applying for Limits of Deviation within its Development Consent Order, within which any final alignment (including pylon locations) would lie. Therefore the Draft Alignment and pylon locations should be treated as indicative only.

ISSUE	A	REMARKS:
DRAWN	EB	
CHKD 1		
CHKD 2		
APPD		
DATE	25/08/22	NG Investment No. 21847

PROJECT: Bramford to Twinstead



TITLE: Document 5
General Arrangement Plans

CIRCUIT / SITE:	GIS
Bramford – Pelham & Bramford – Braintree – Bulls Lodge	

ORIGINATOR DRAWING NO.	A1
A1/ACC/21847/008B	

NG DRAWING No.	SHEET NO.	NO. OF SHEETS	ISSUE:
BT-BB-020631-560-0014-08B	8B	30	A
SCALE: 1:2500			

