


Contents


Plan Title	Section No.
English Onshore Scheme General Arrangement Plans	
Onshore General Arrangements (Sheets 1 - 18)	01
Onshore General Arrangements (Walpole)	02
English Onshore Scheme Access Plans	
Onshore Access Plans (Sheets 1 - 17)	03
Onshore Access Plans (Walpole)	04





01. Onshore General Arrangements (Sheets 1 – 18)


Drawing Category	Plan Title	Drawing Reference
English Onshore Scheme Plans	Onshore General Arrangements Sheet 1 of 18	S42/IGA/PS/0001 Rev 02
	Onshore General Arrangements Sheet 2 of 18	S42/IGA/PS/0002 Rev 02
	Onshore General Arrangements Sheet 3 of 18	S42/IGA/PS/0003 Rev 02
	Onshore General Arrangements Sheet 4 of 18	S42/IGA/PS/0004 Rev 02
	Onshore General Arrangements Sheet 5 of 18	S42/IGA/PS/0005 Rev 02
	Onshore General Arrangements Sheet 6 of 18	S42/IGA/PS/0006 Rev 02
	Onshore General Arrangements Sheet 7 of 18	S42/IGA/PS/0007 Rev 02
	Onshore General Arrangements Sheet 8 of 18	S42/IGA/PS/0008 Rev 02
	Onshore General Arrangements Sheet 9 of 18	S42/IGA/PS/0009 Rev 02
	Onshore General Arrangements Sheet 10 of 18	S42/IGA/PS/0010 Rev 02
	Onshore General Arrangements Sheet 11 of 18	S42/IGA/PS/0011 Rev 02
	Onshore General Arrangements Sheet 12 of 18	S42/IGA/PS/0012 Rev 02
	Onshore General Arrangements Sheet 13 of 18	S42/IGA/PS/0013 Rev 02
	Onshore General Arrangements Sheet 14 of 18	S42/IGA/PS/0014 Rev 02
	Onshore General Arrangements Sheet 15 of 18	S42/IGA/PS/0015 Rev 02
	Onshore General Arrangements Sheet 16 of 18	S42/IGA/PS/0016 Rev 02
	Onshore General Arrangements Sheet 17 of 18	S42/IGA/PS/0017 Rev 02
	Onshore General Arrangements Sheet 18 of 18	S42/IGA/PS/0018 Rev 02

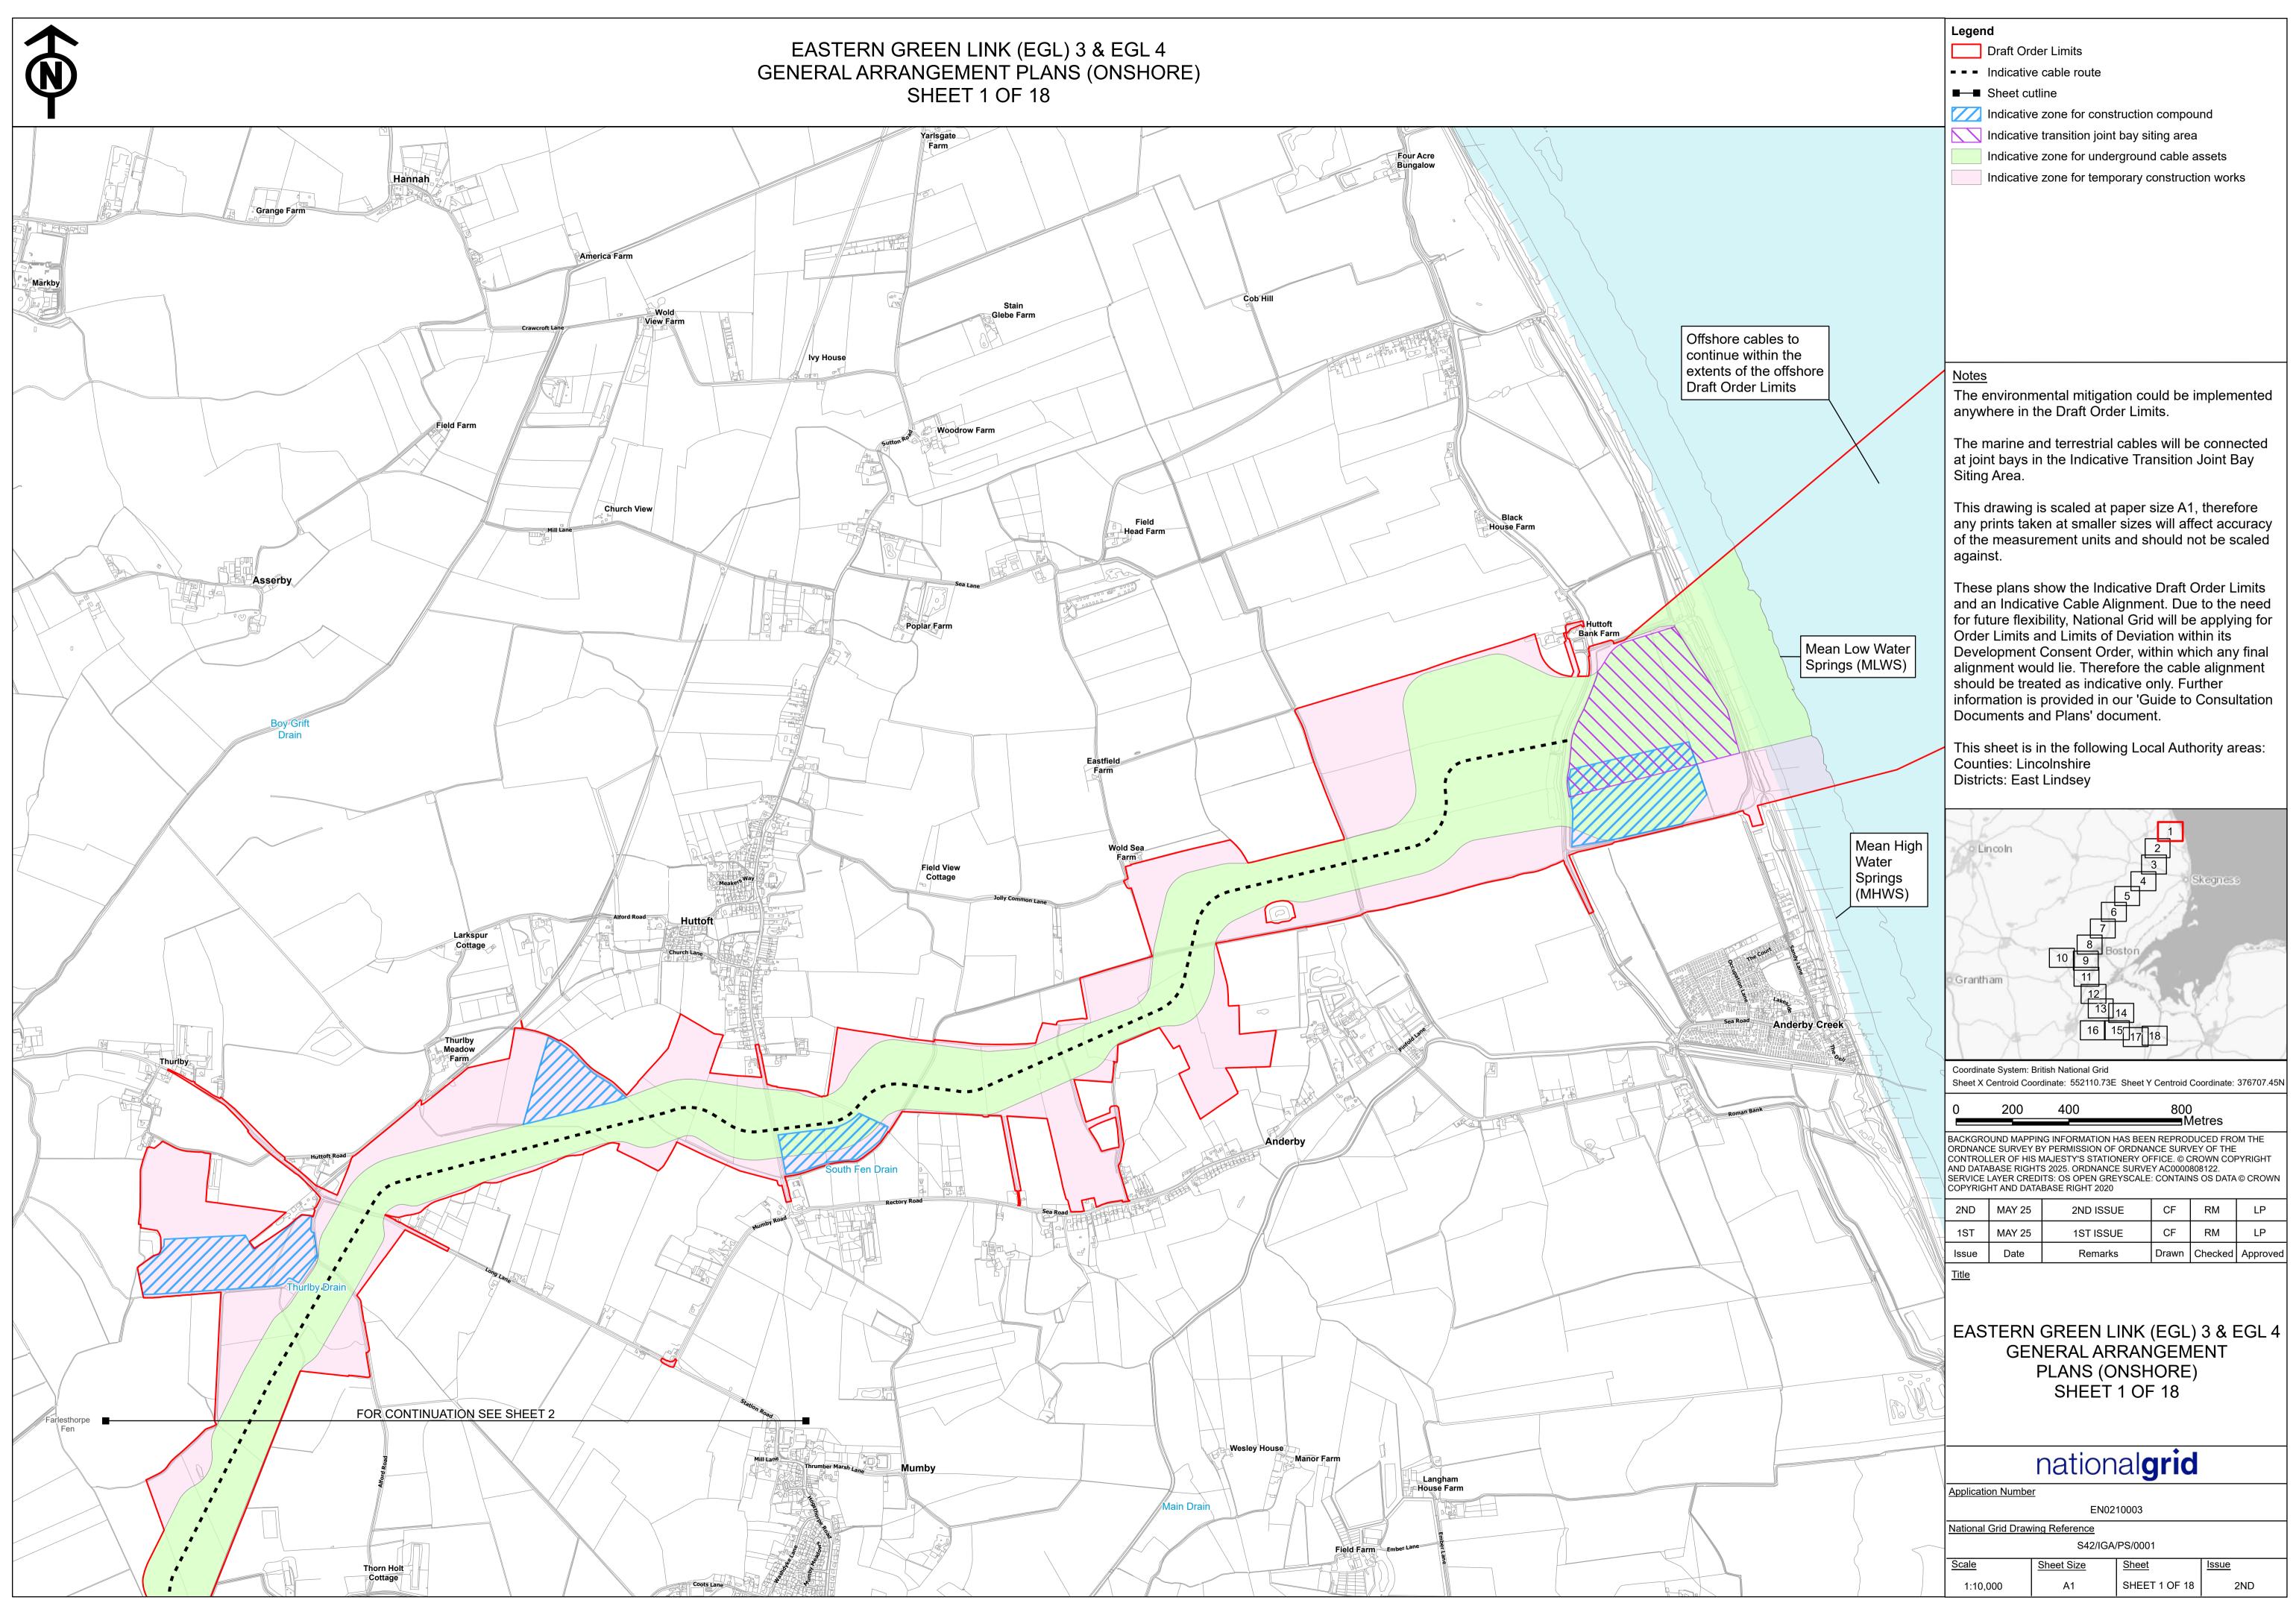


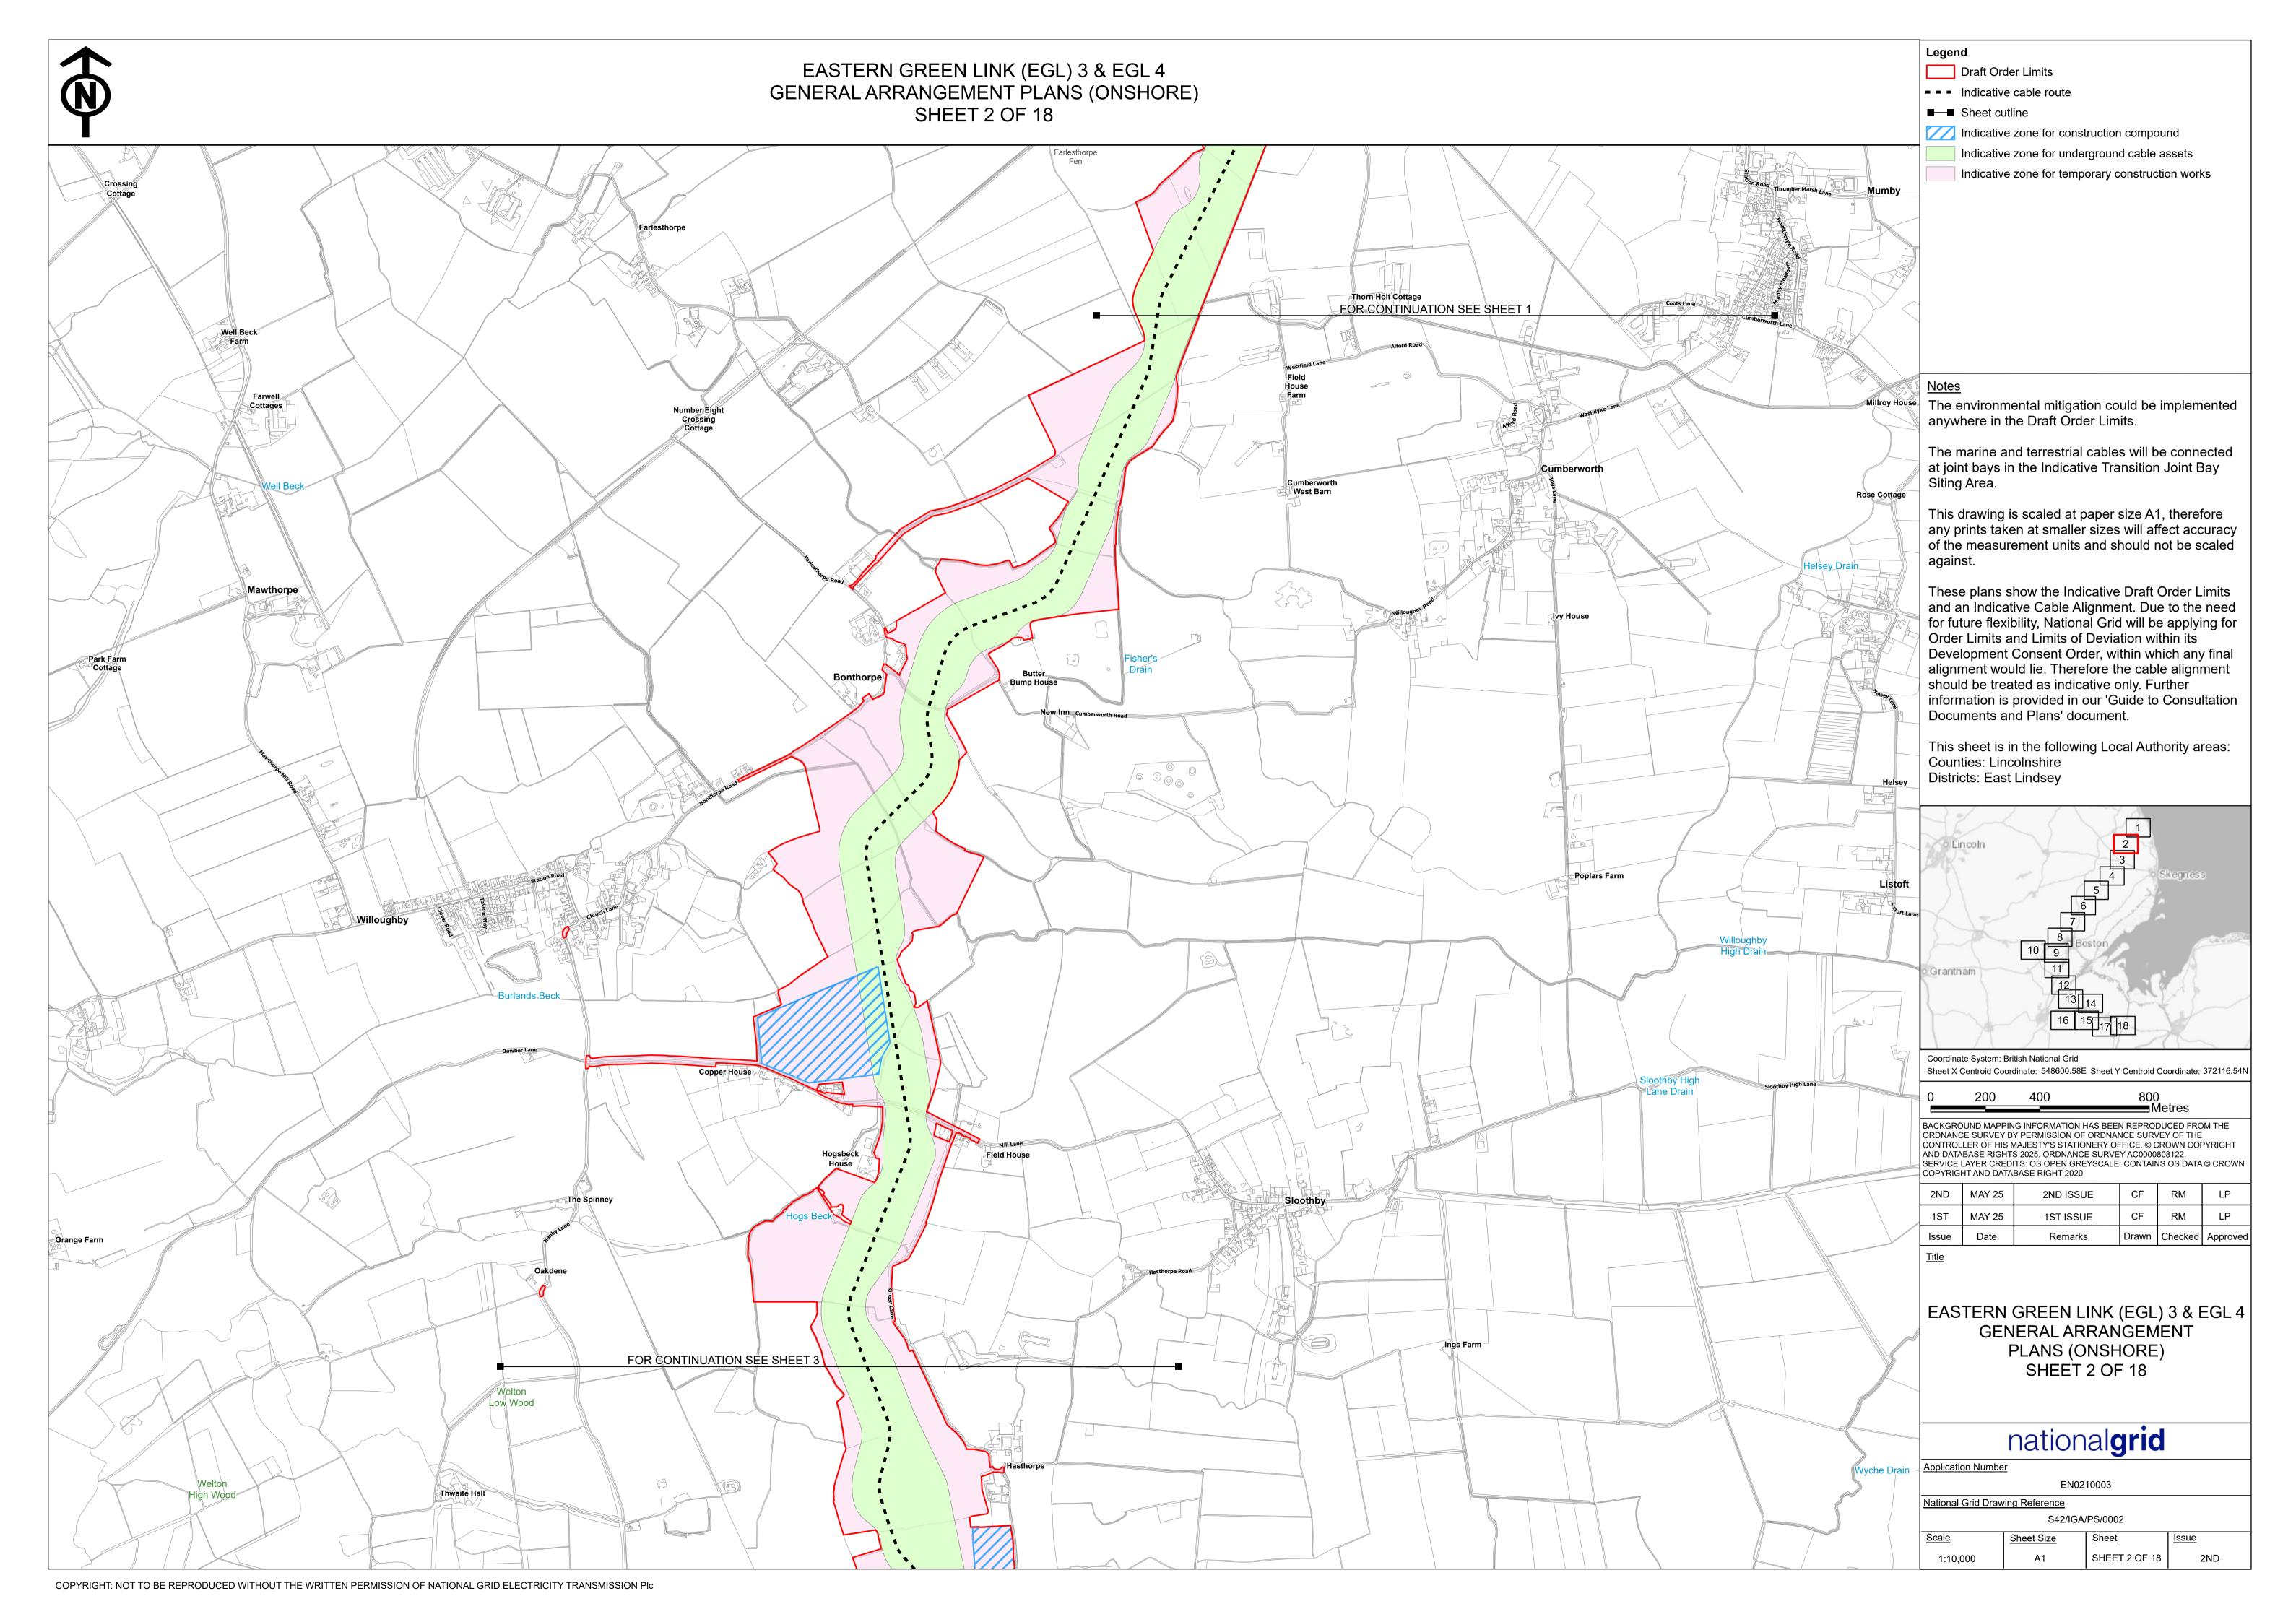


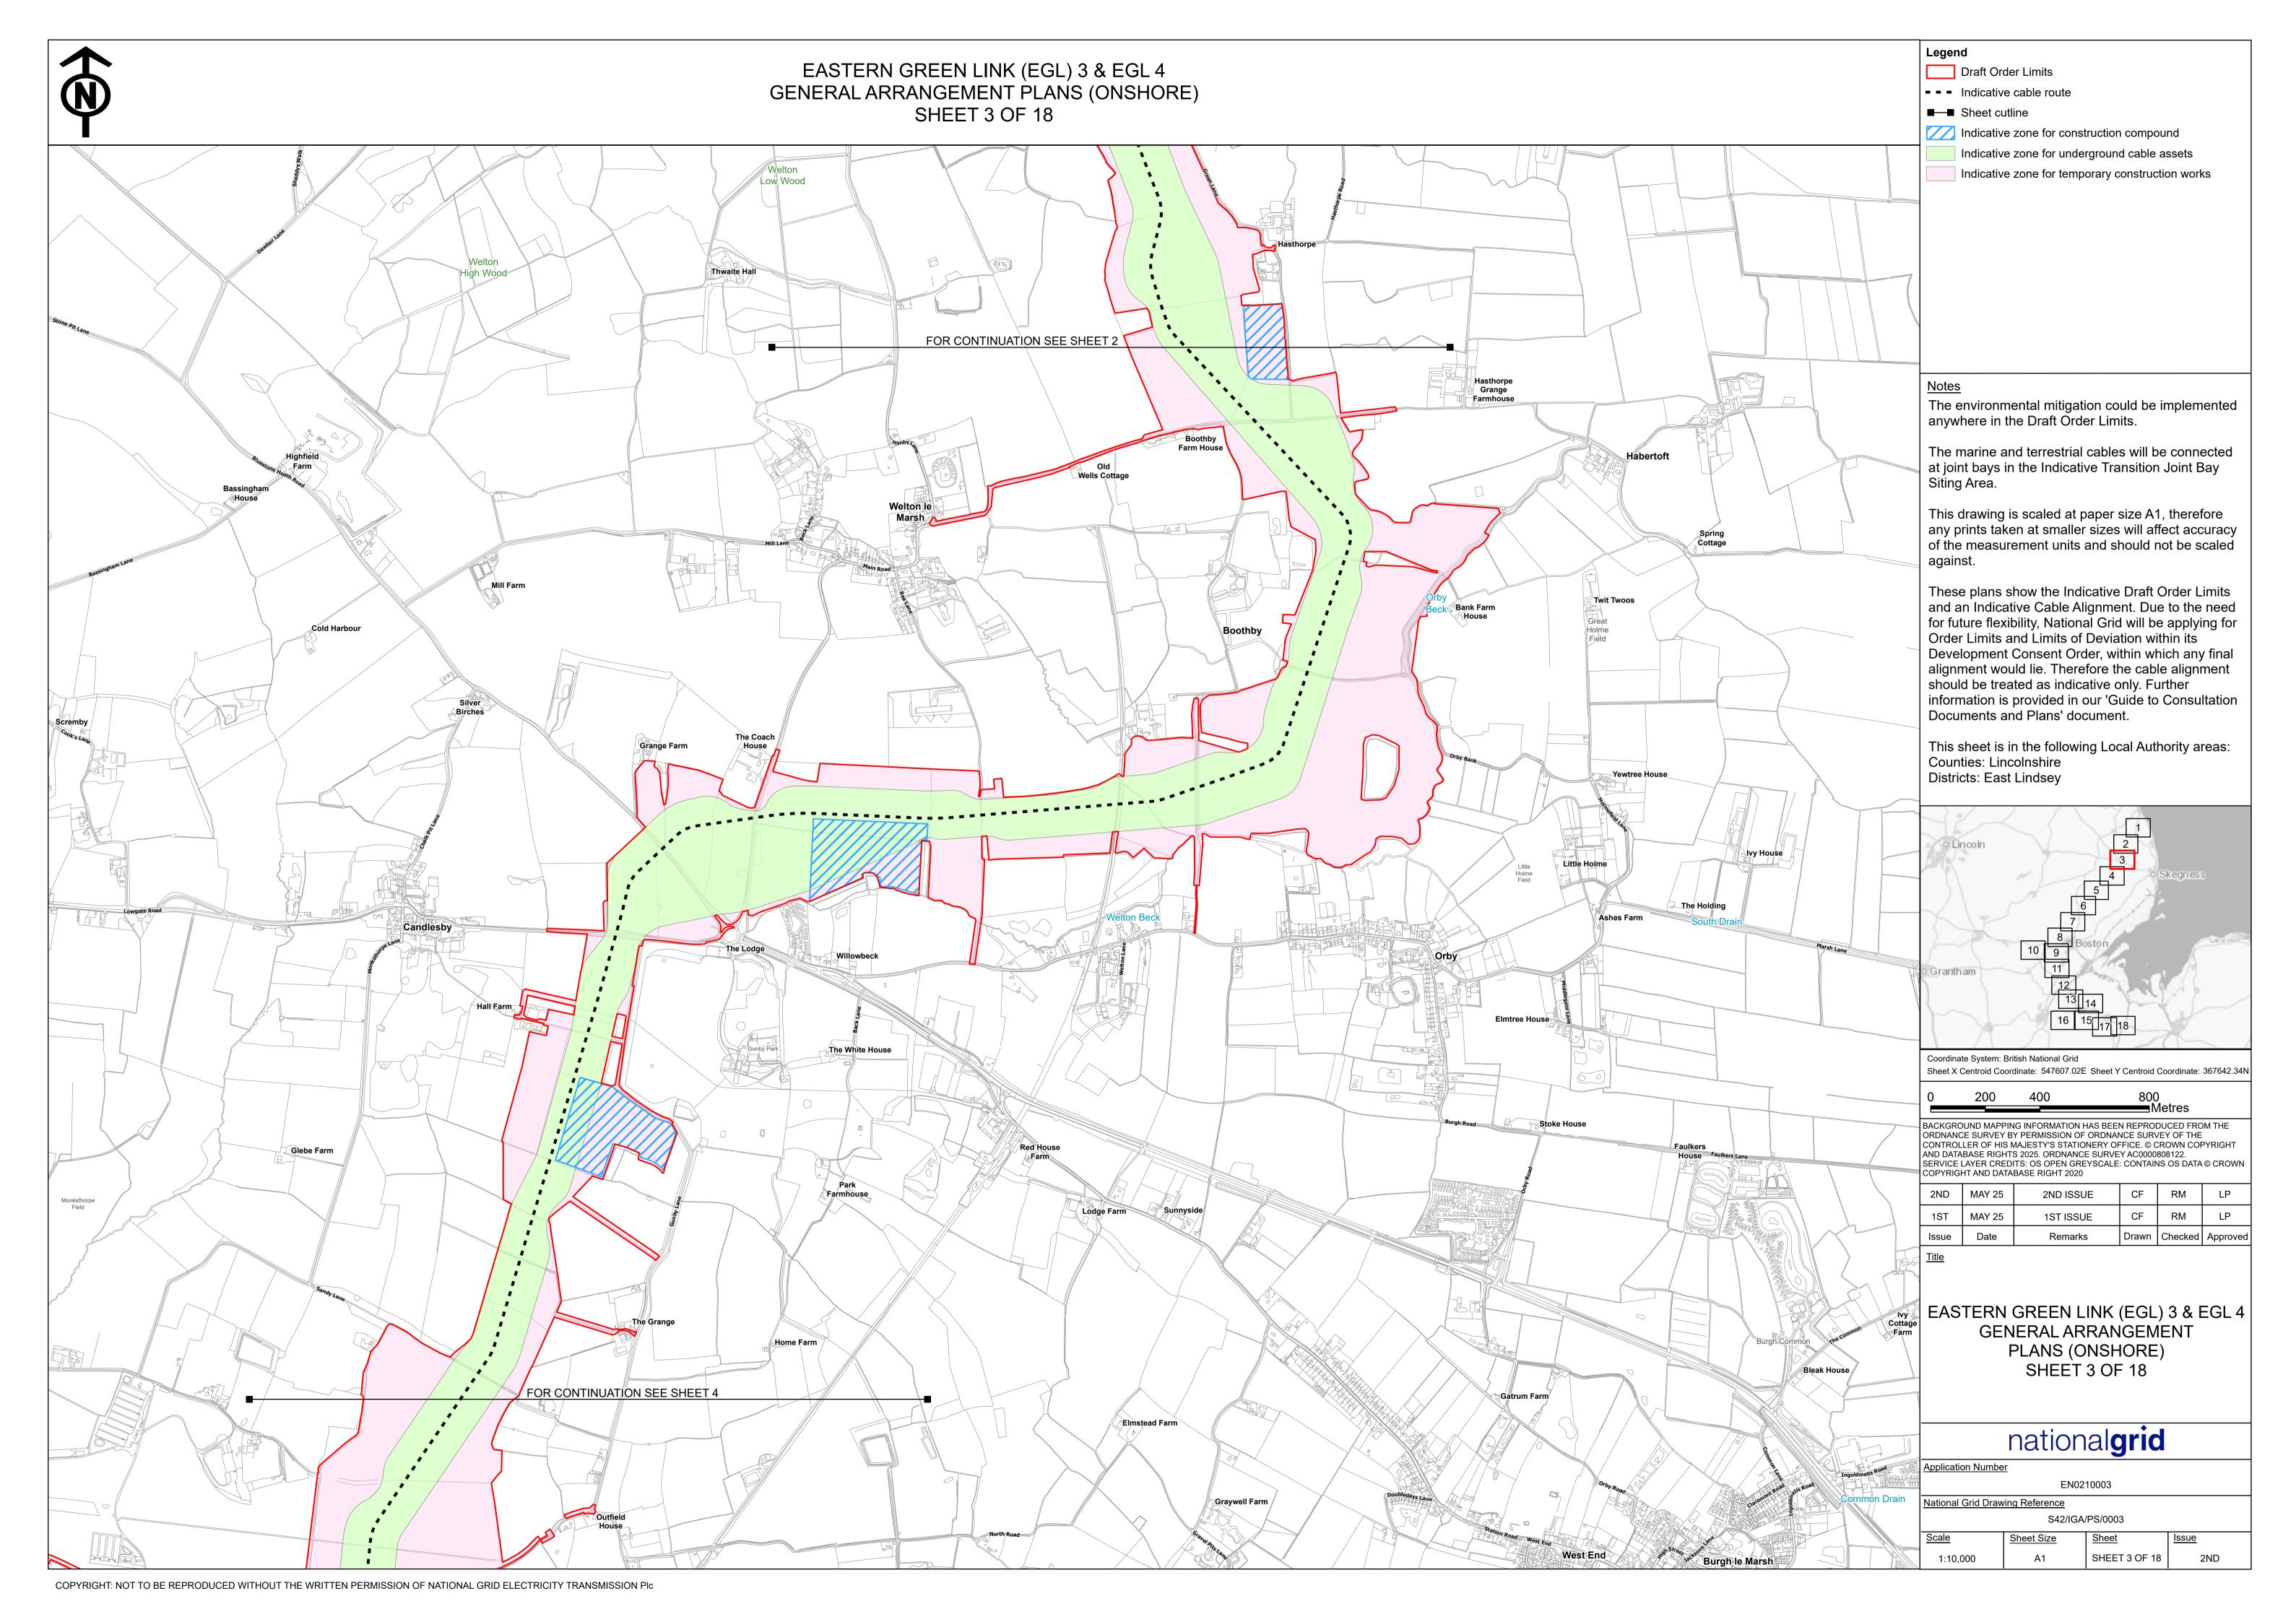


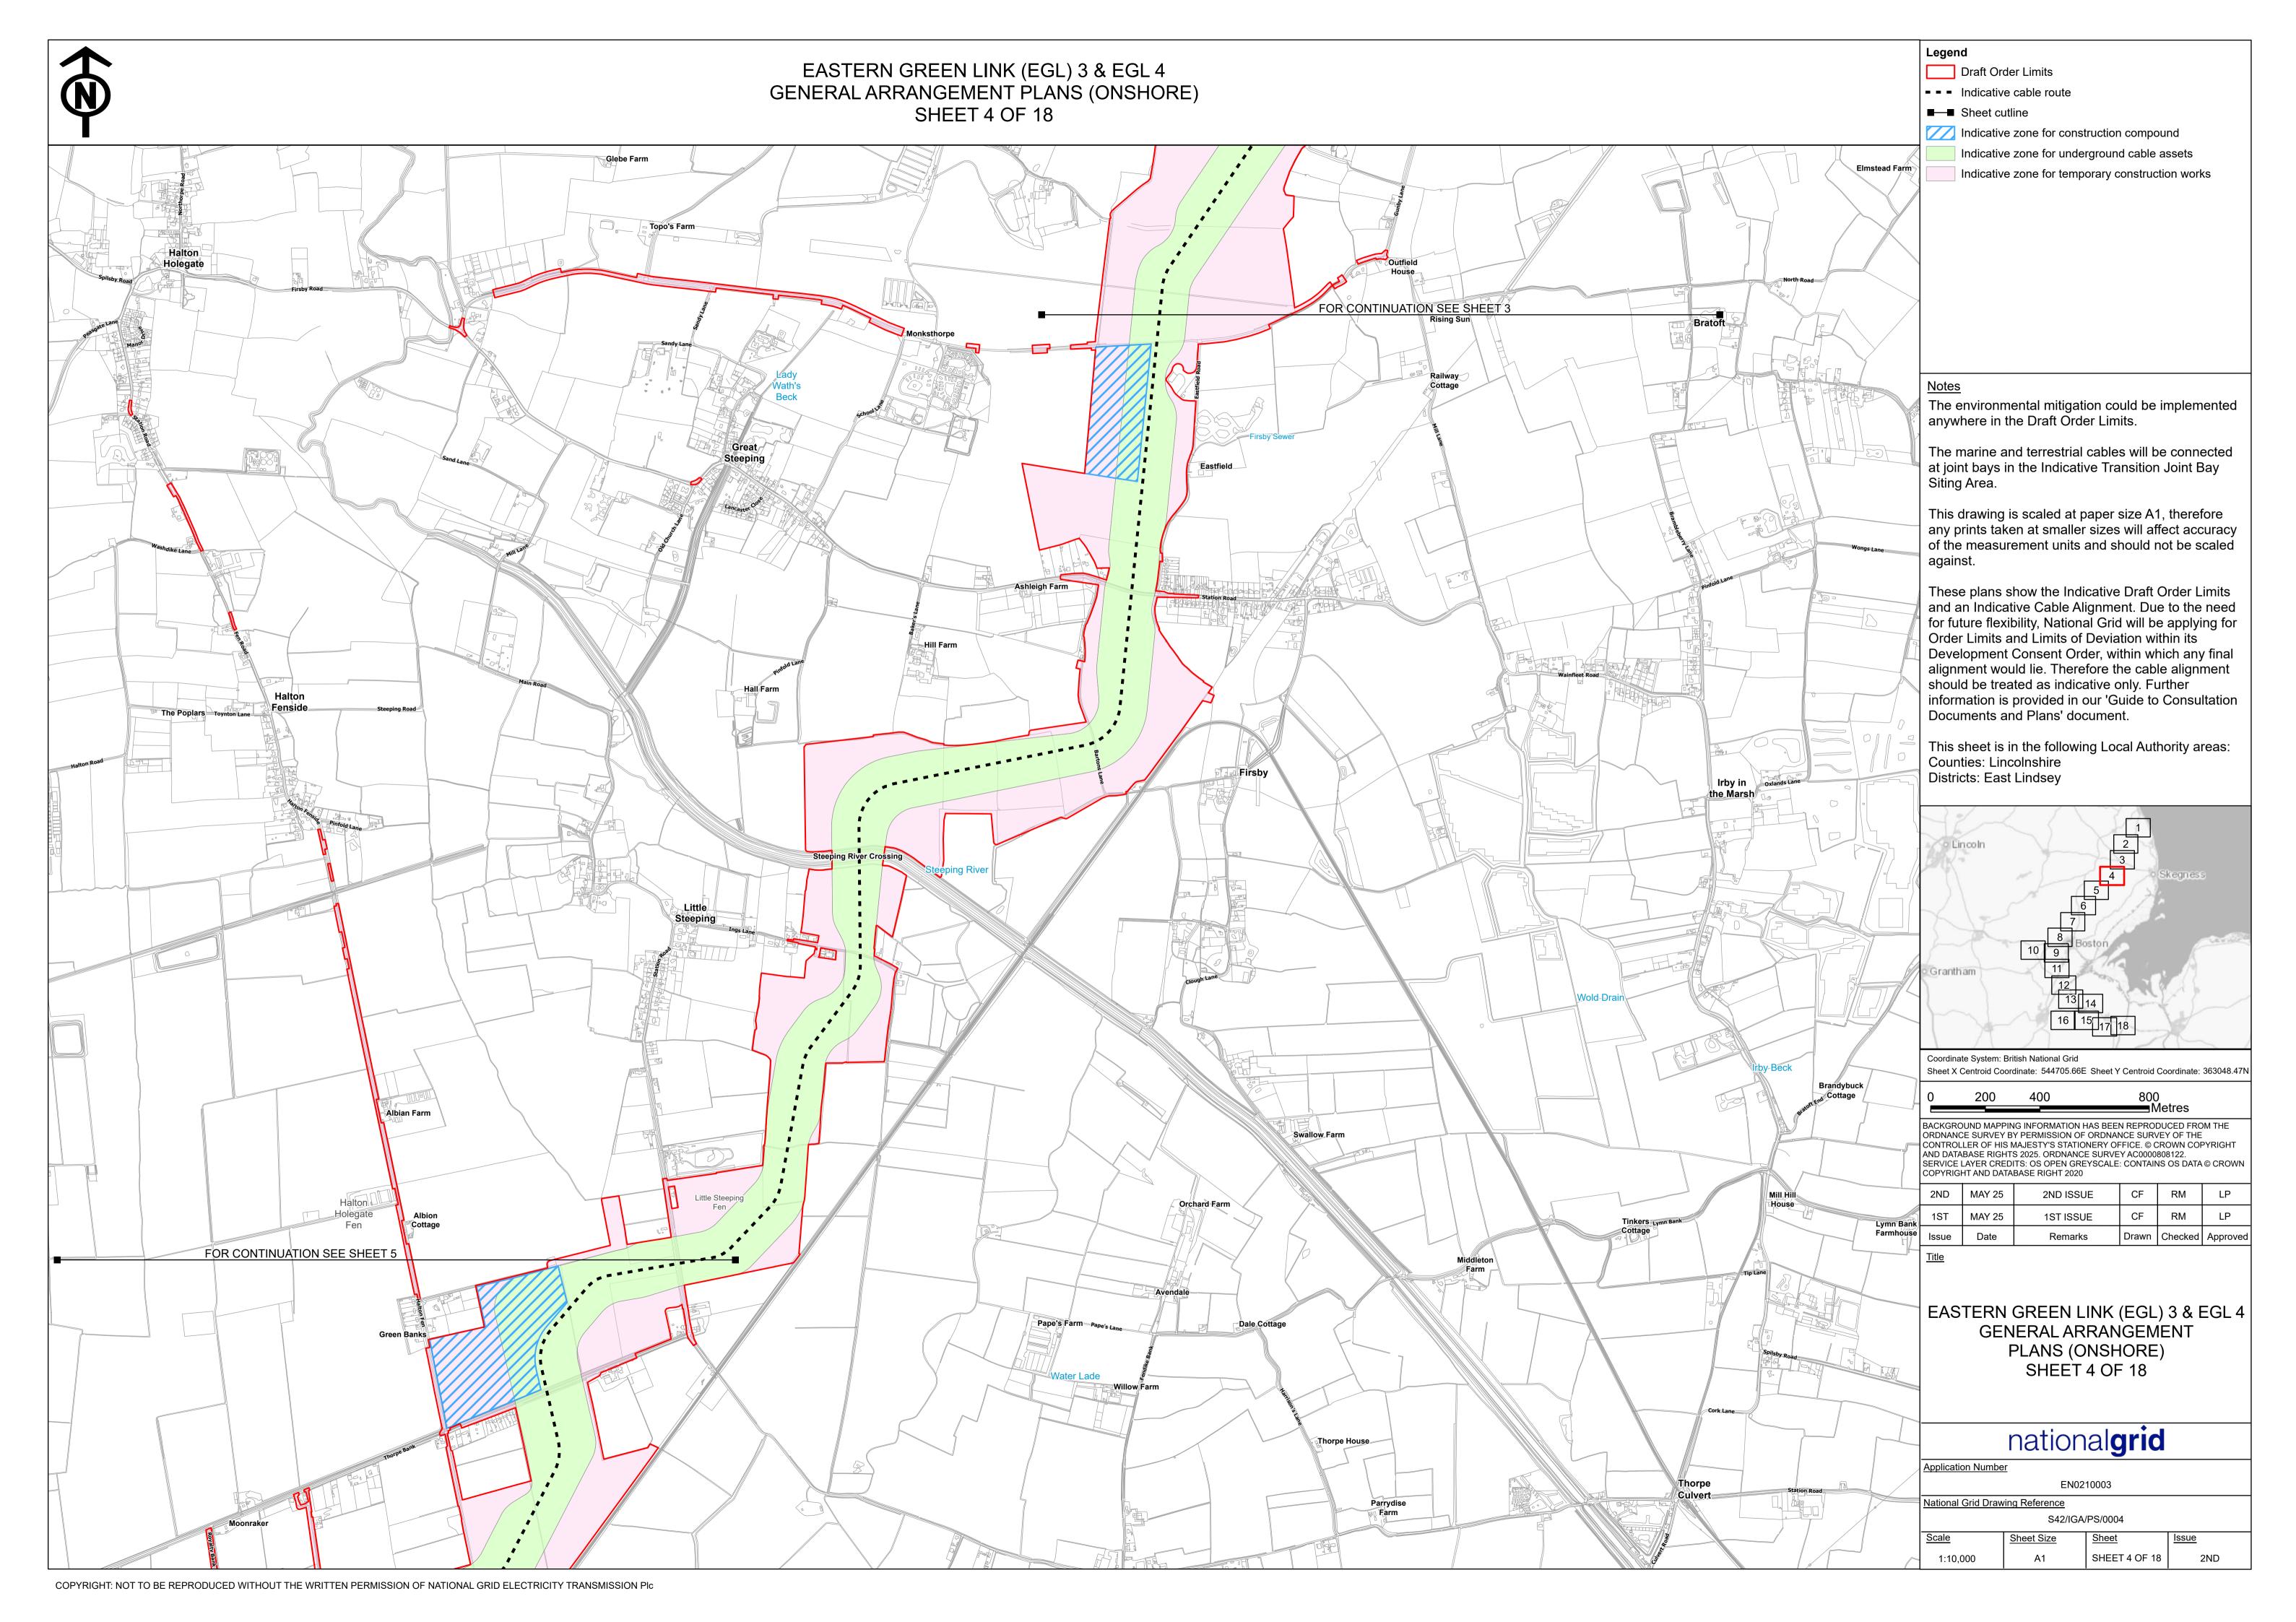


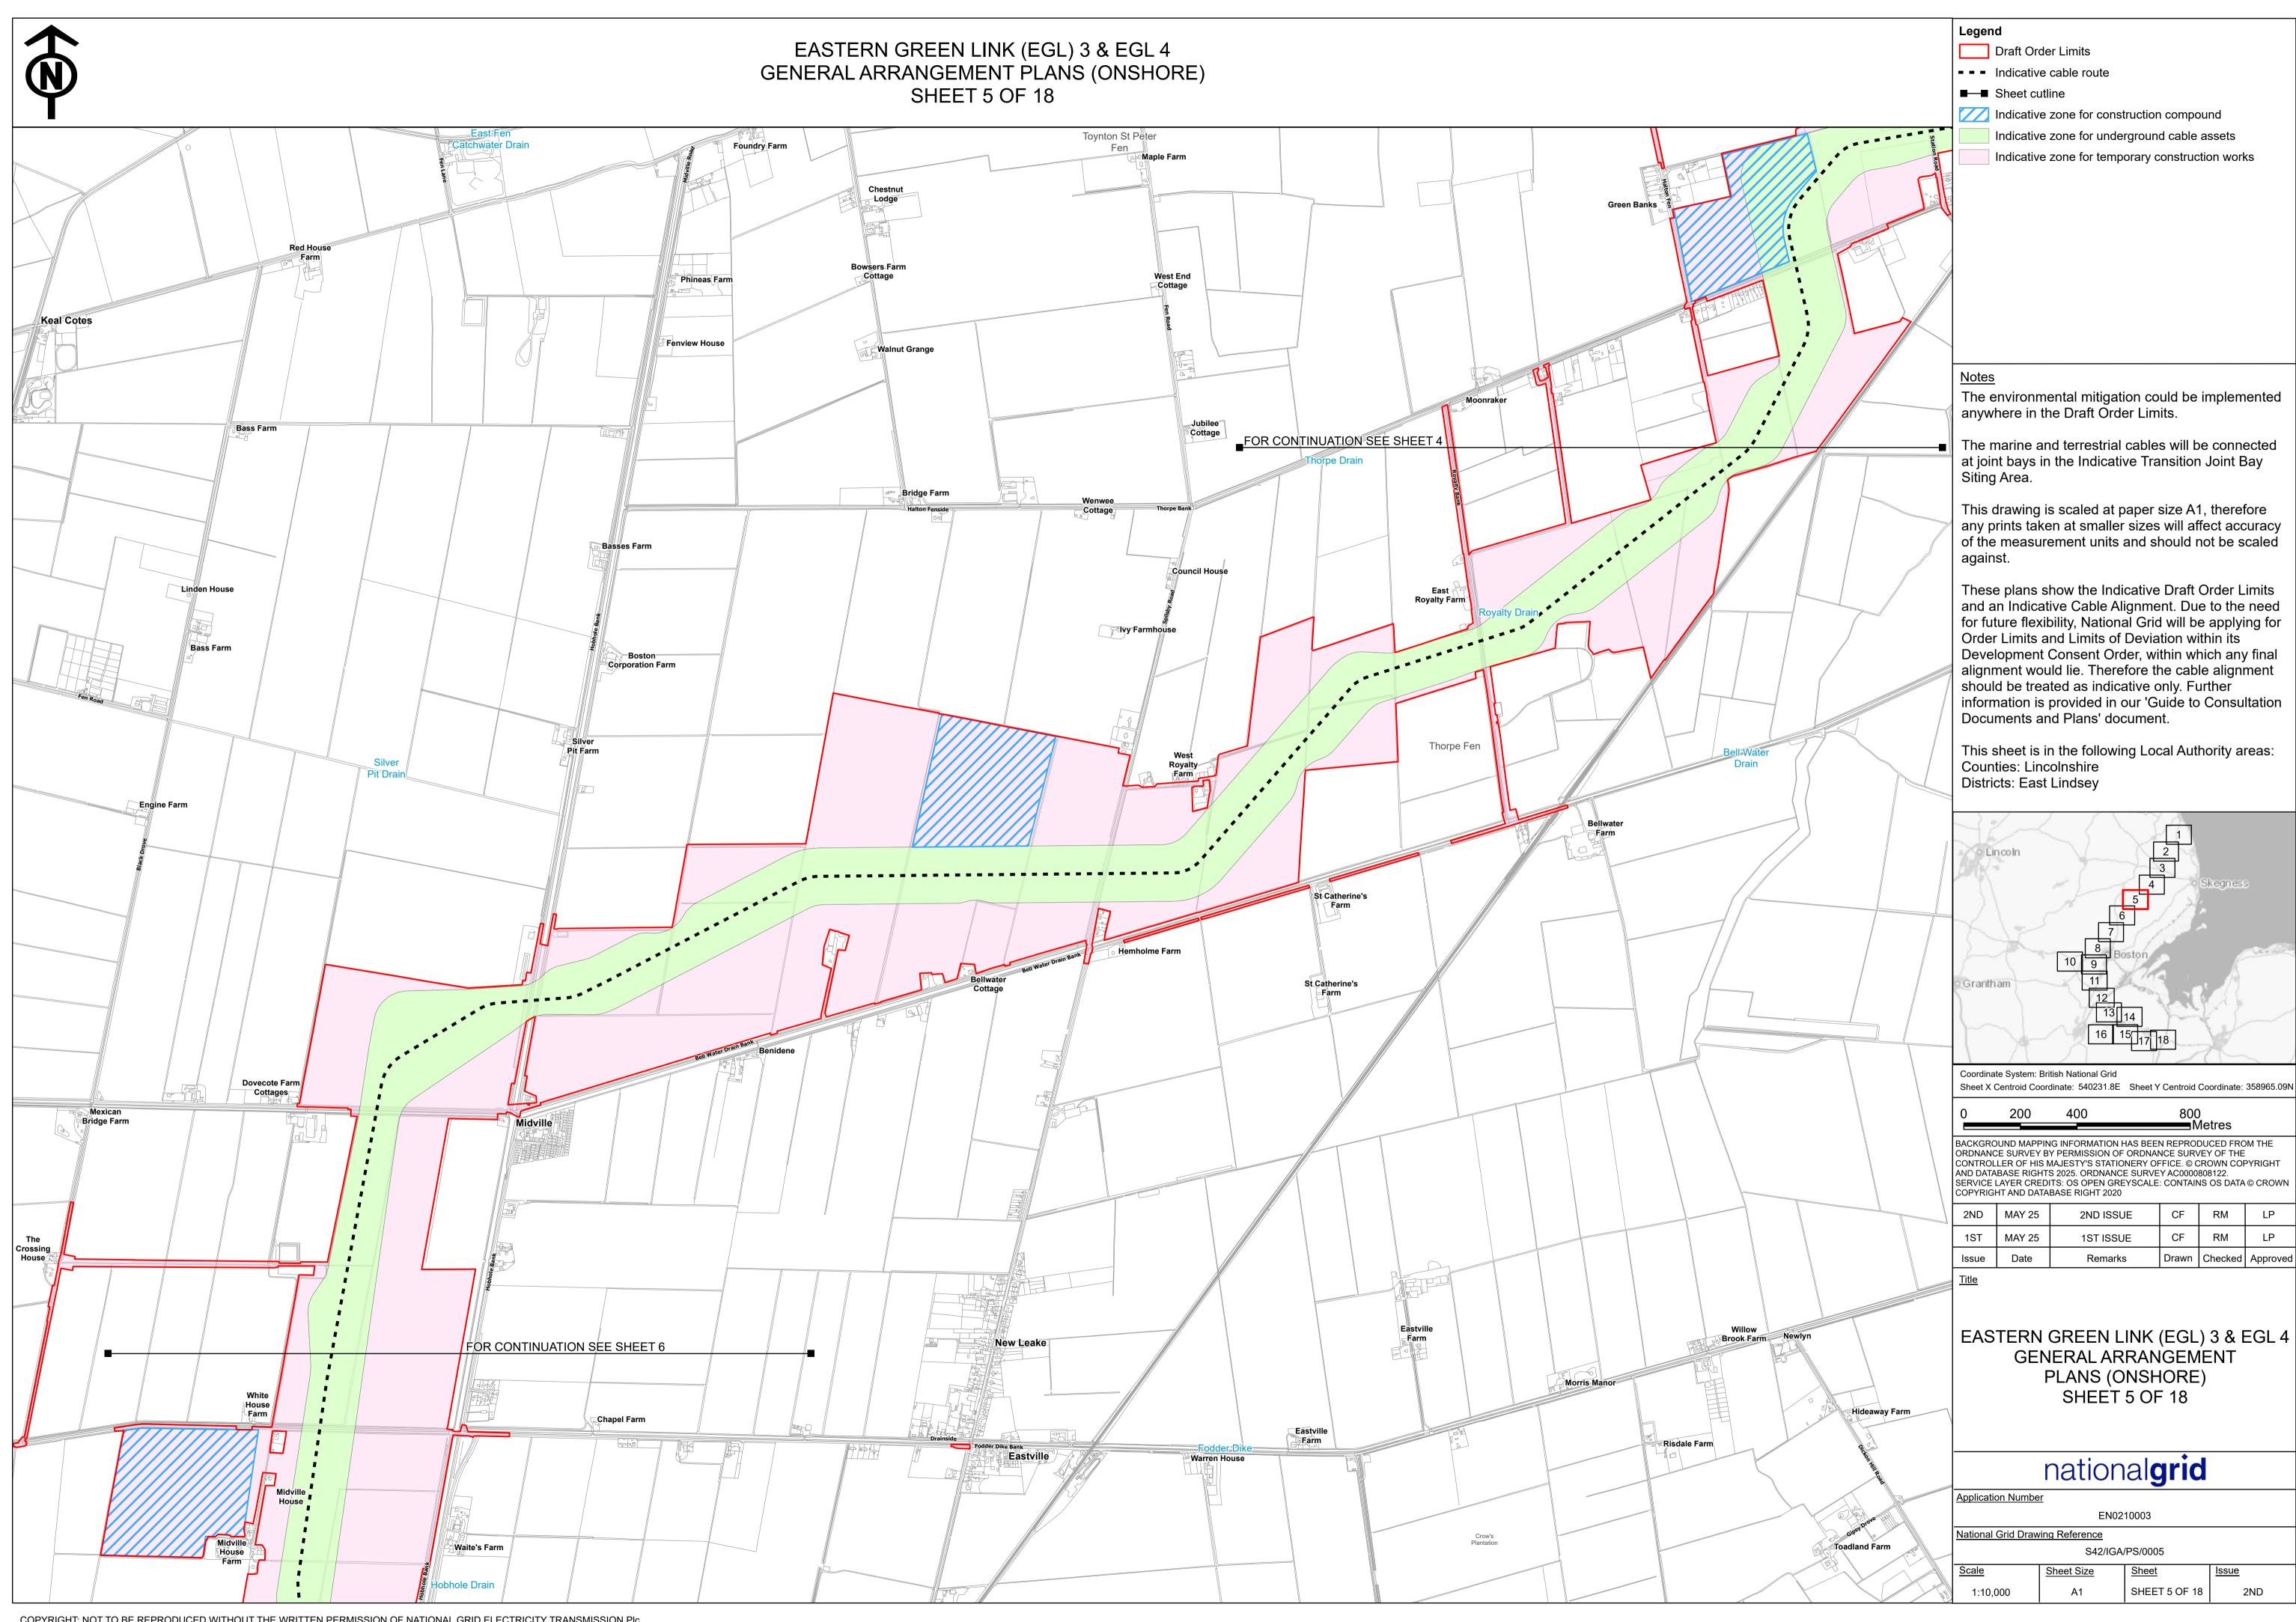


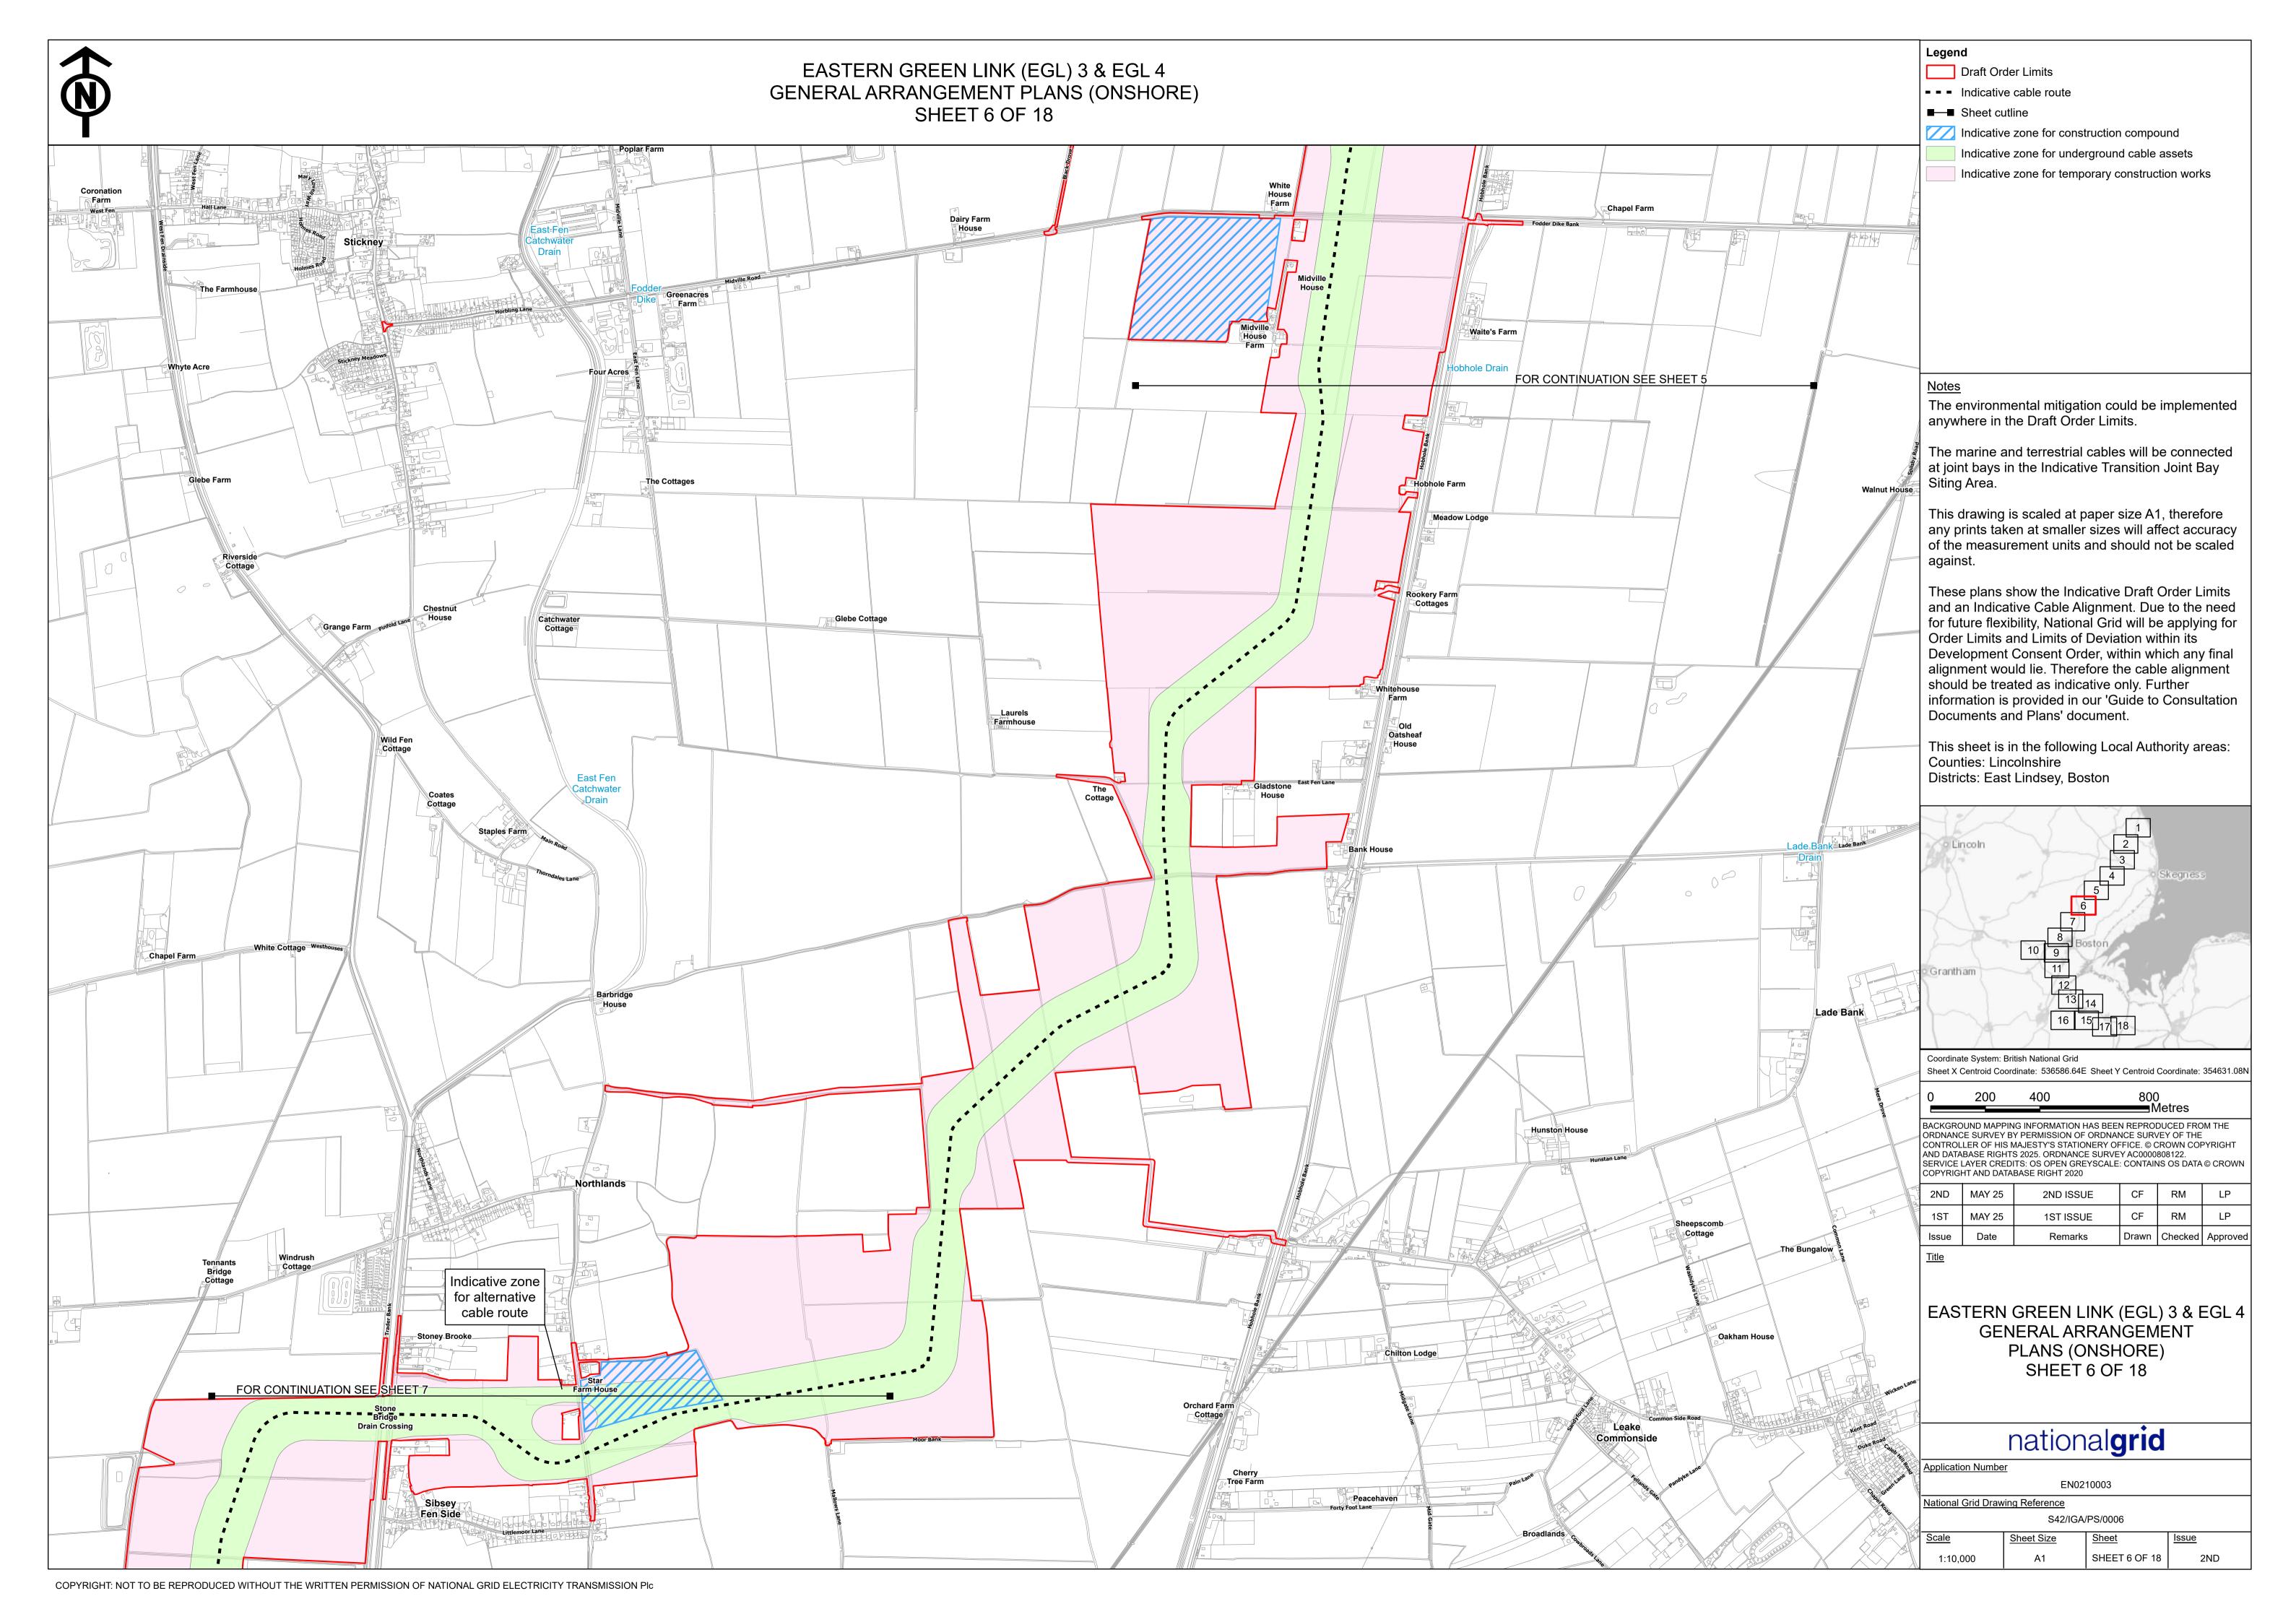


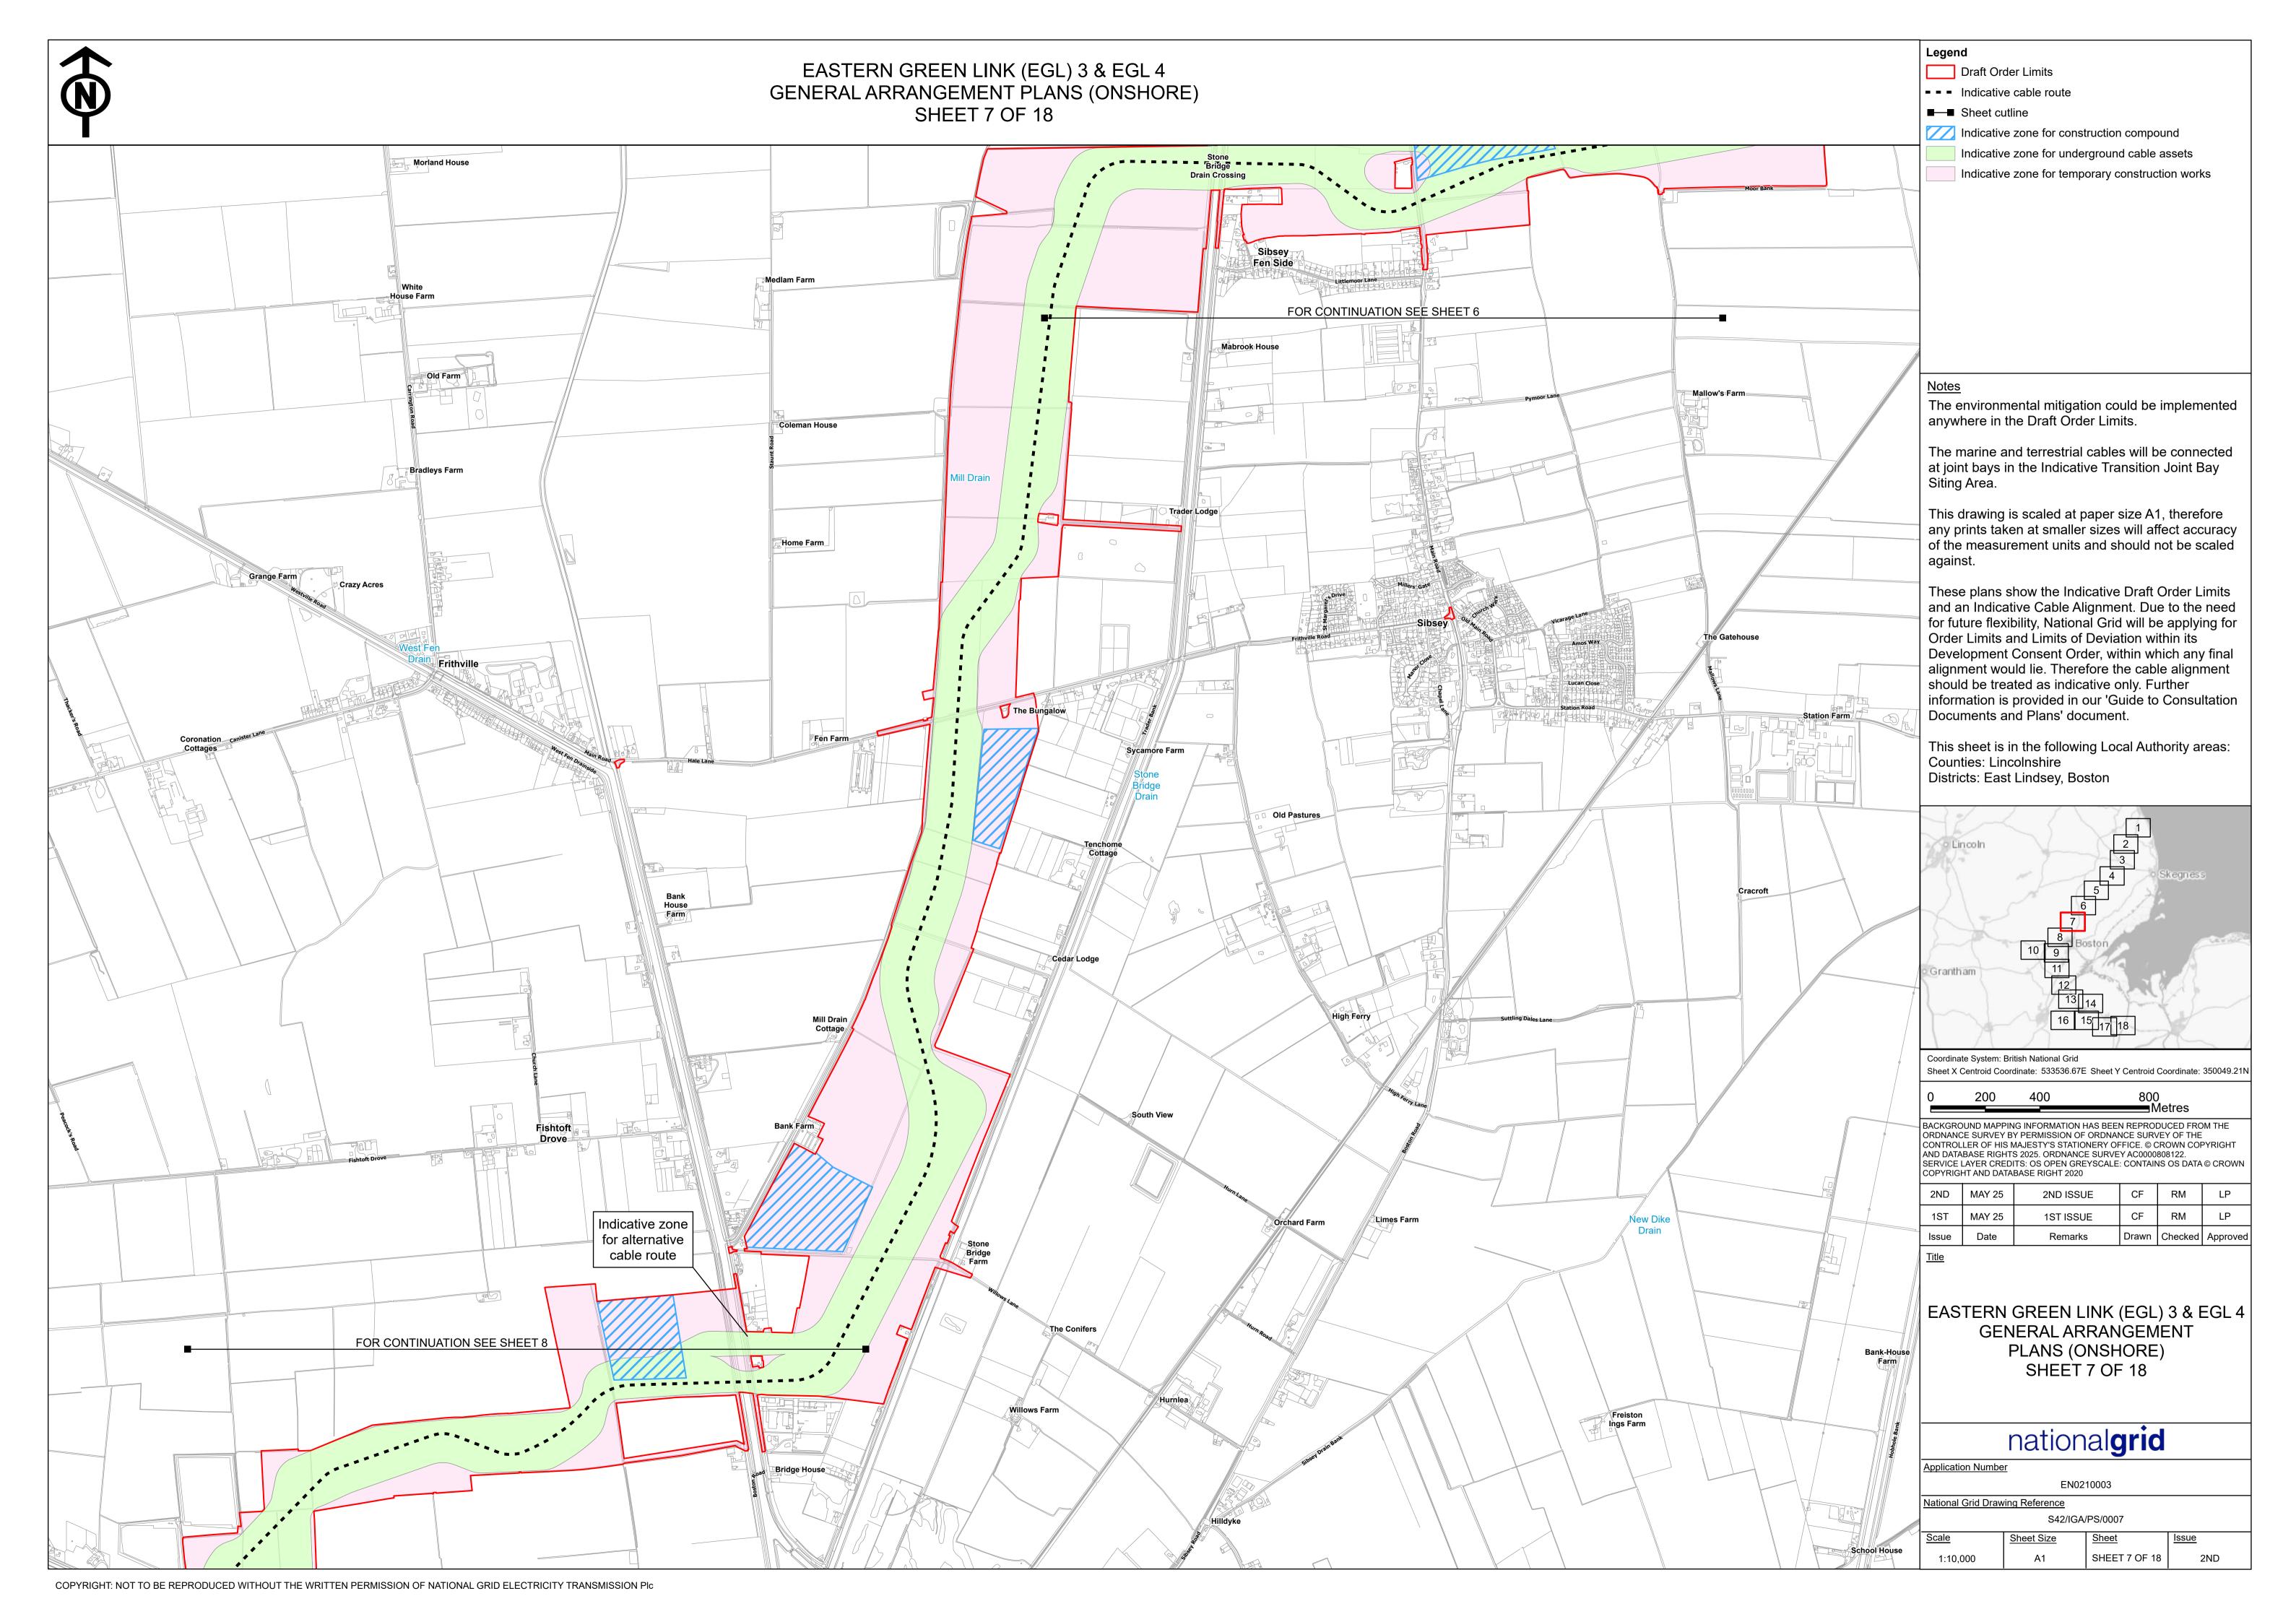


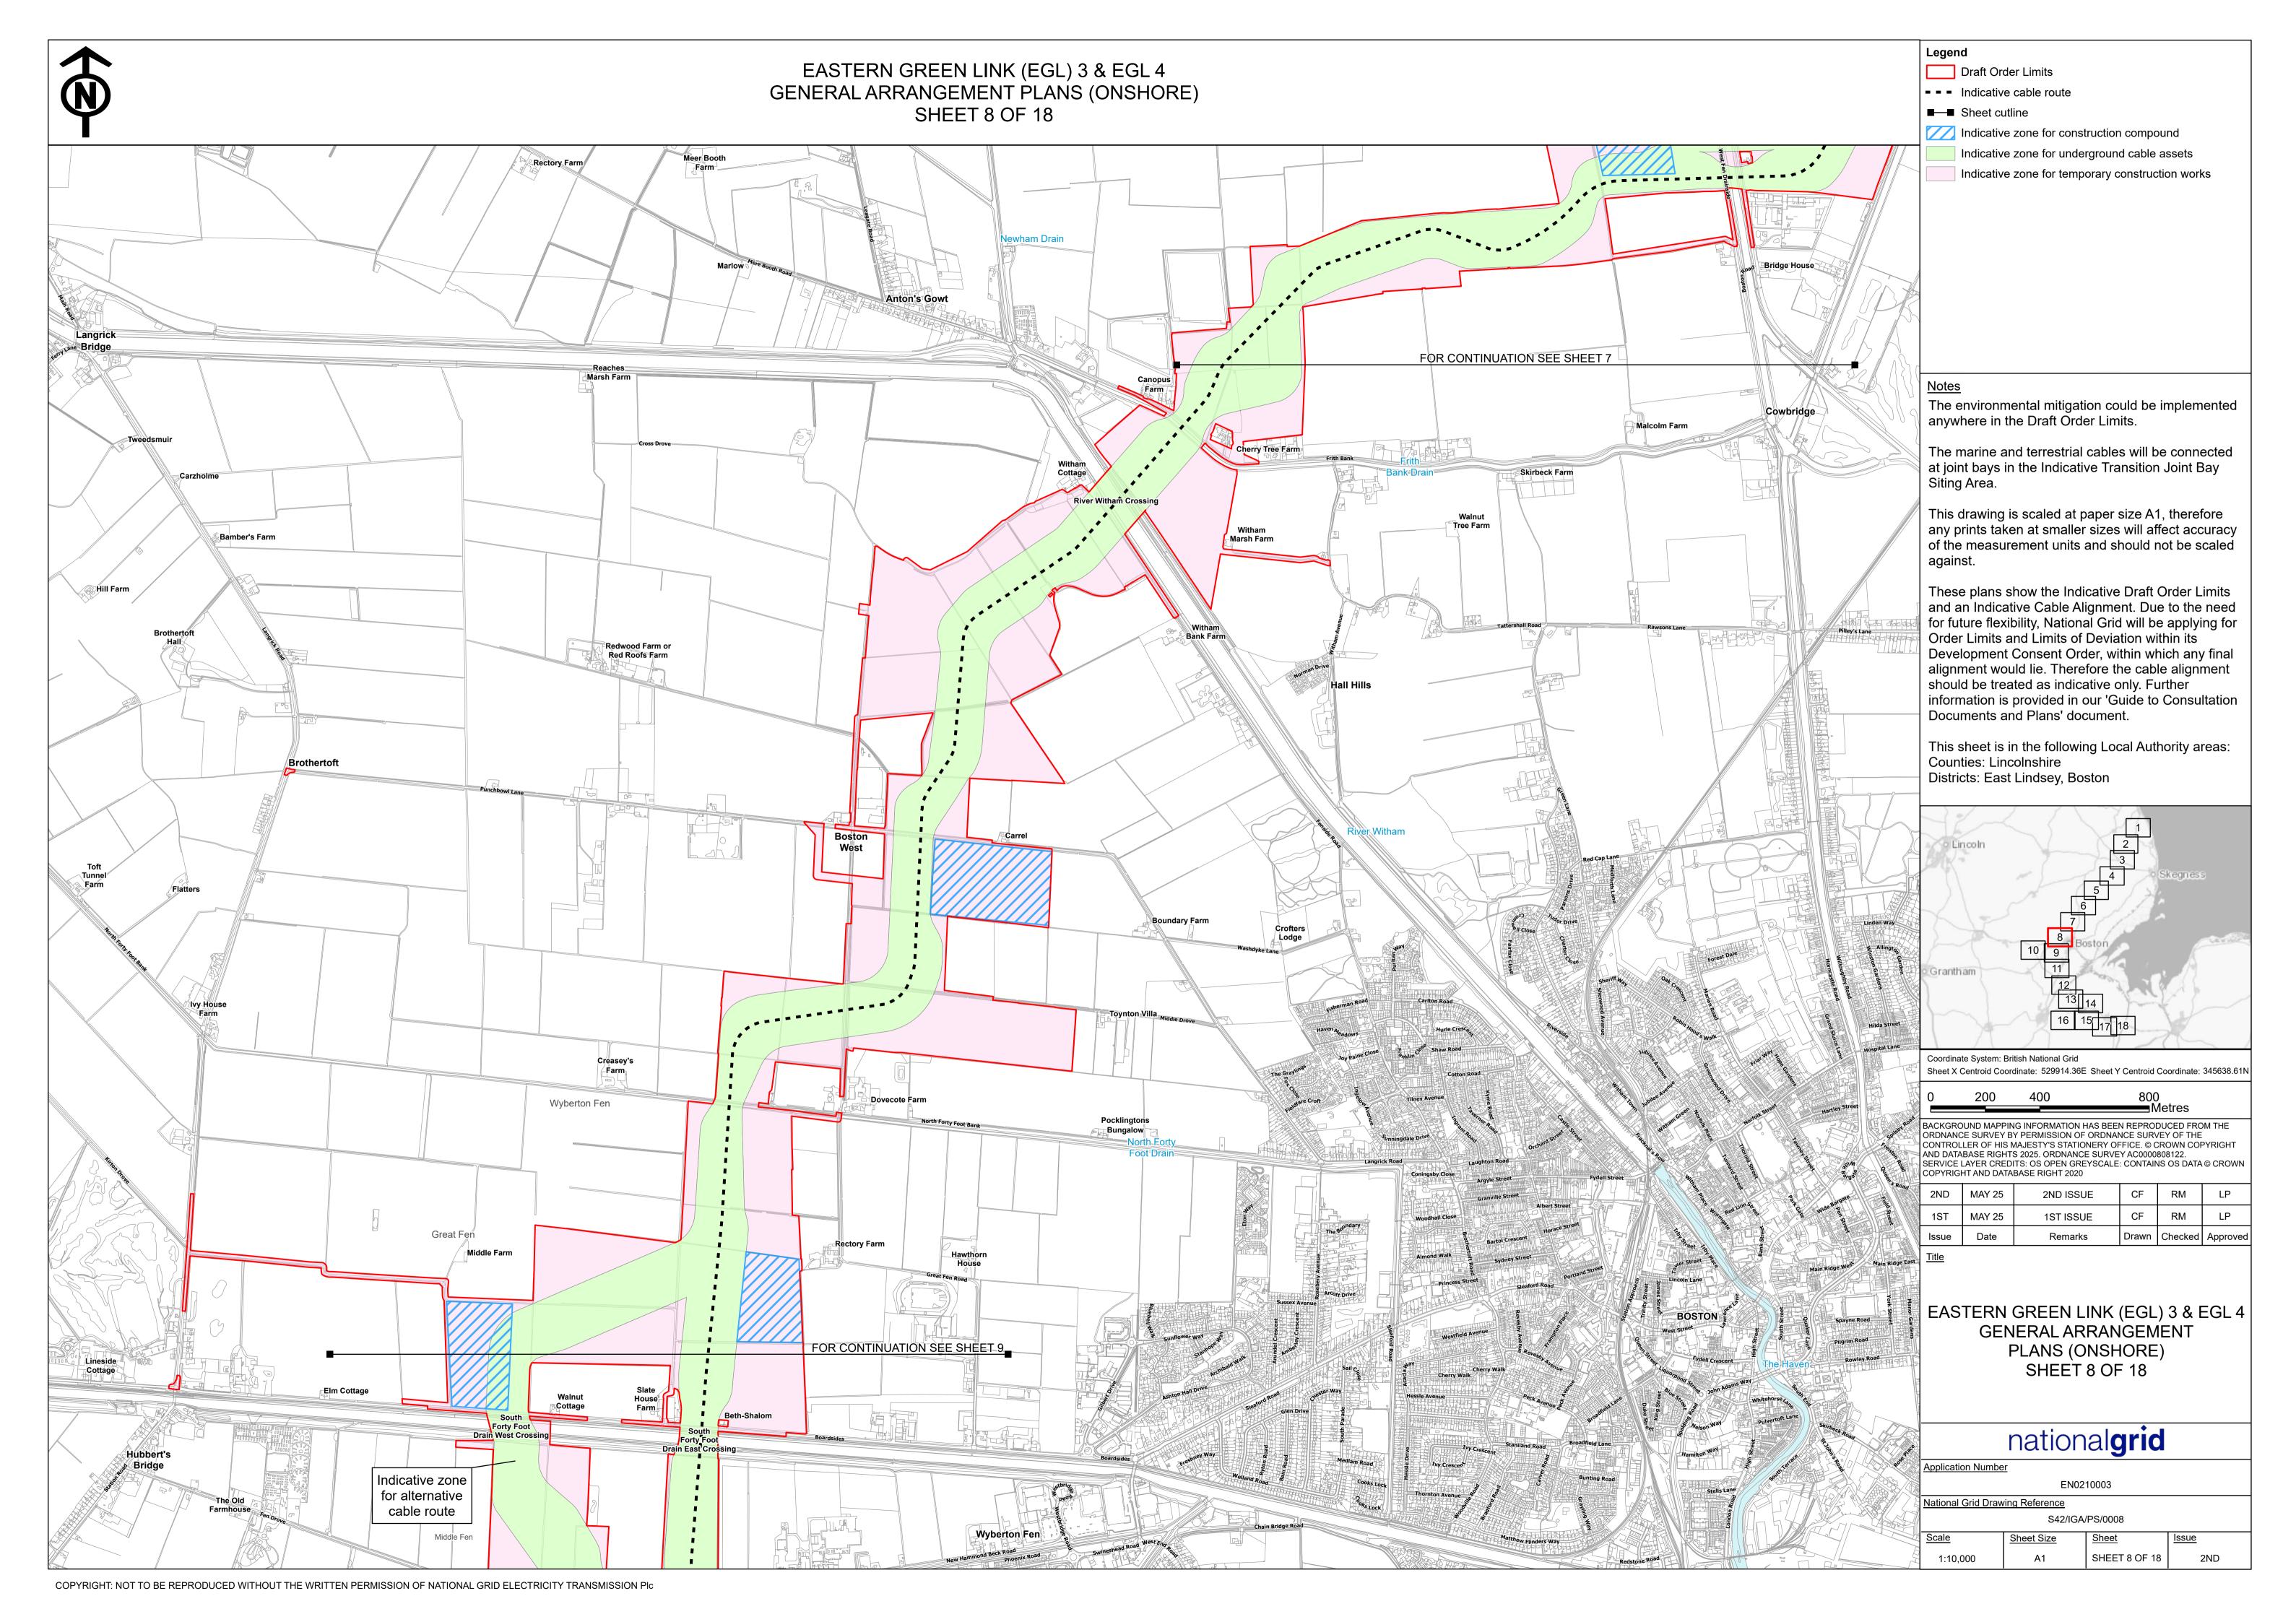


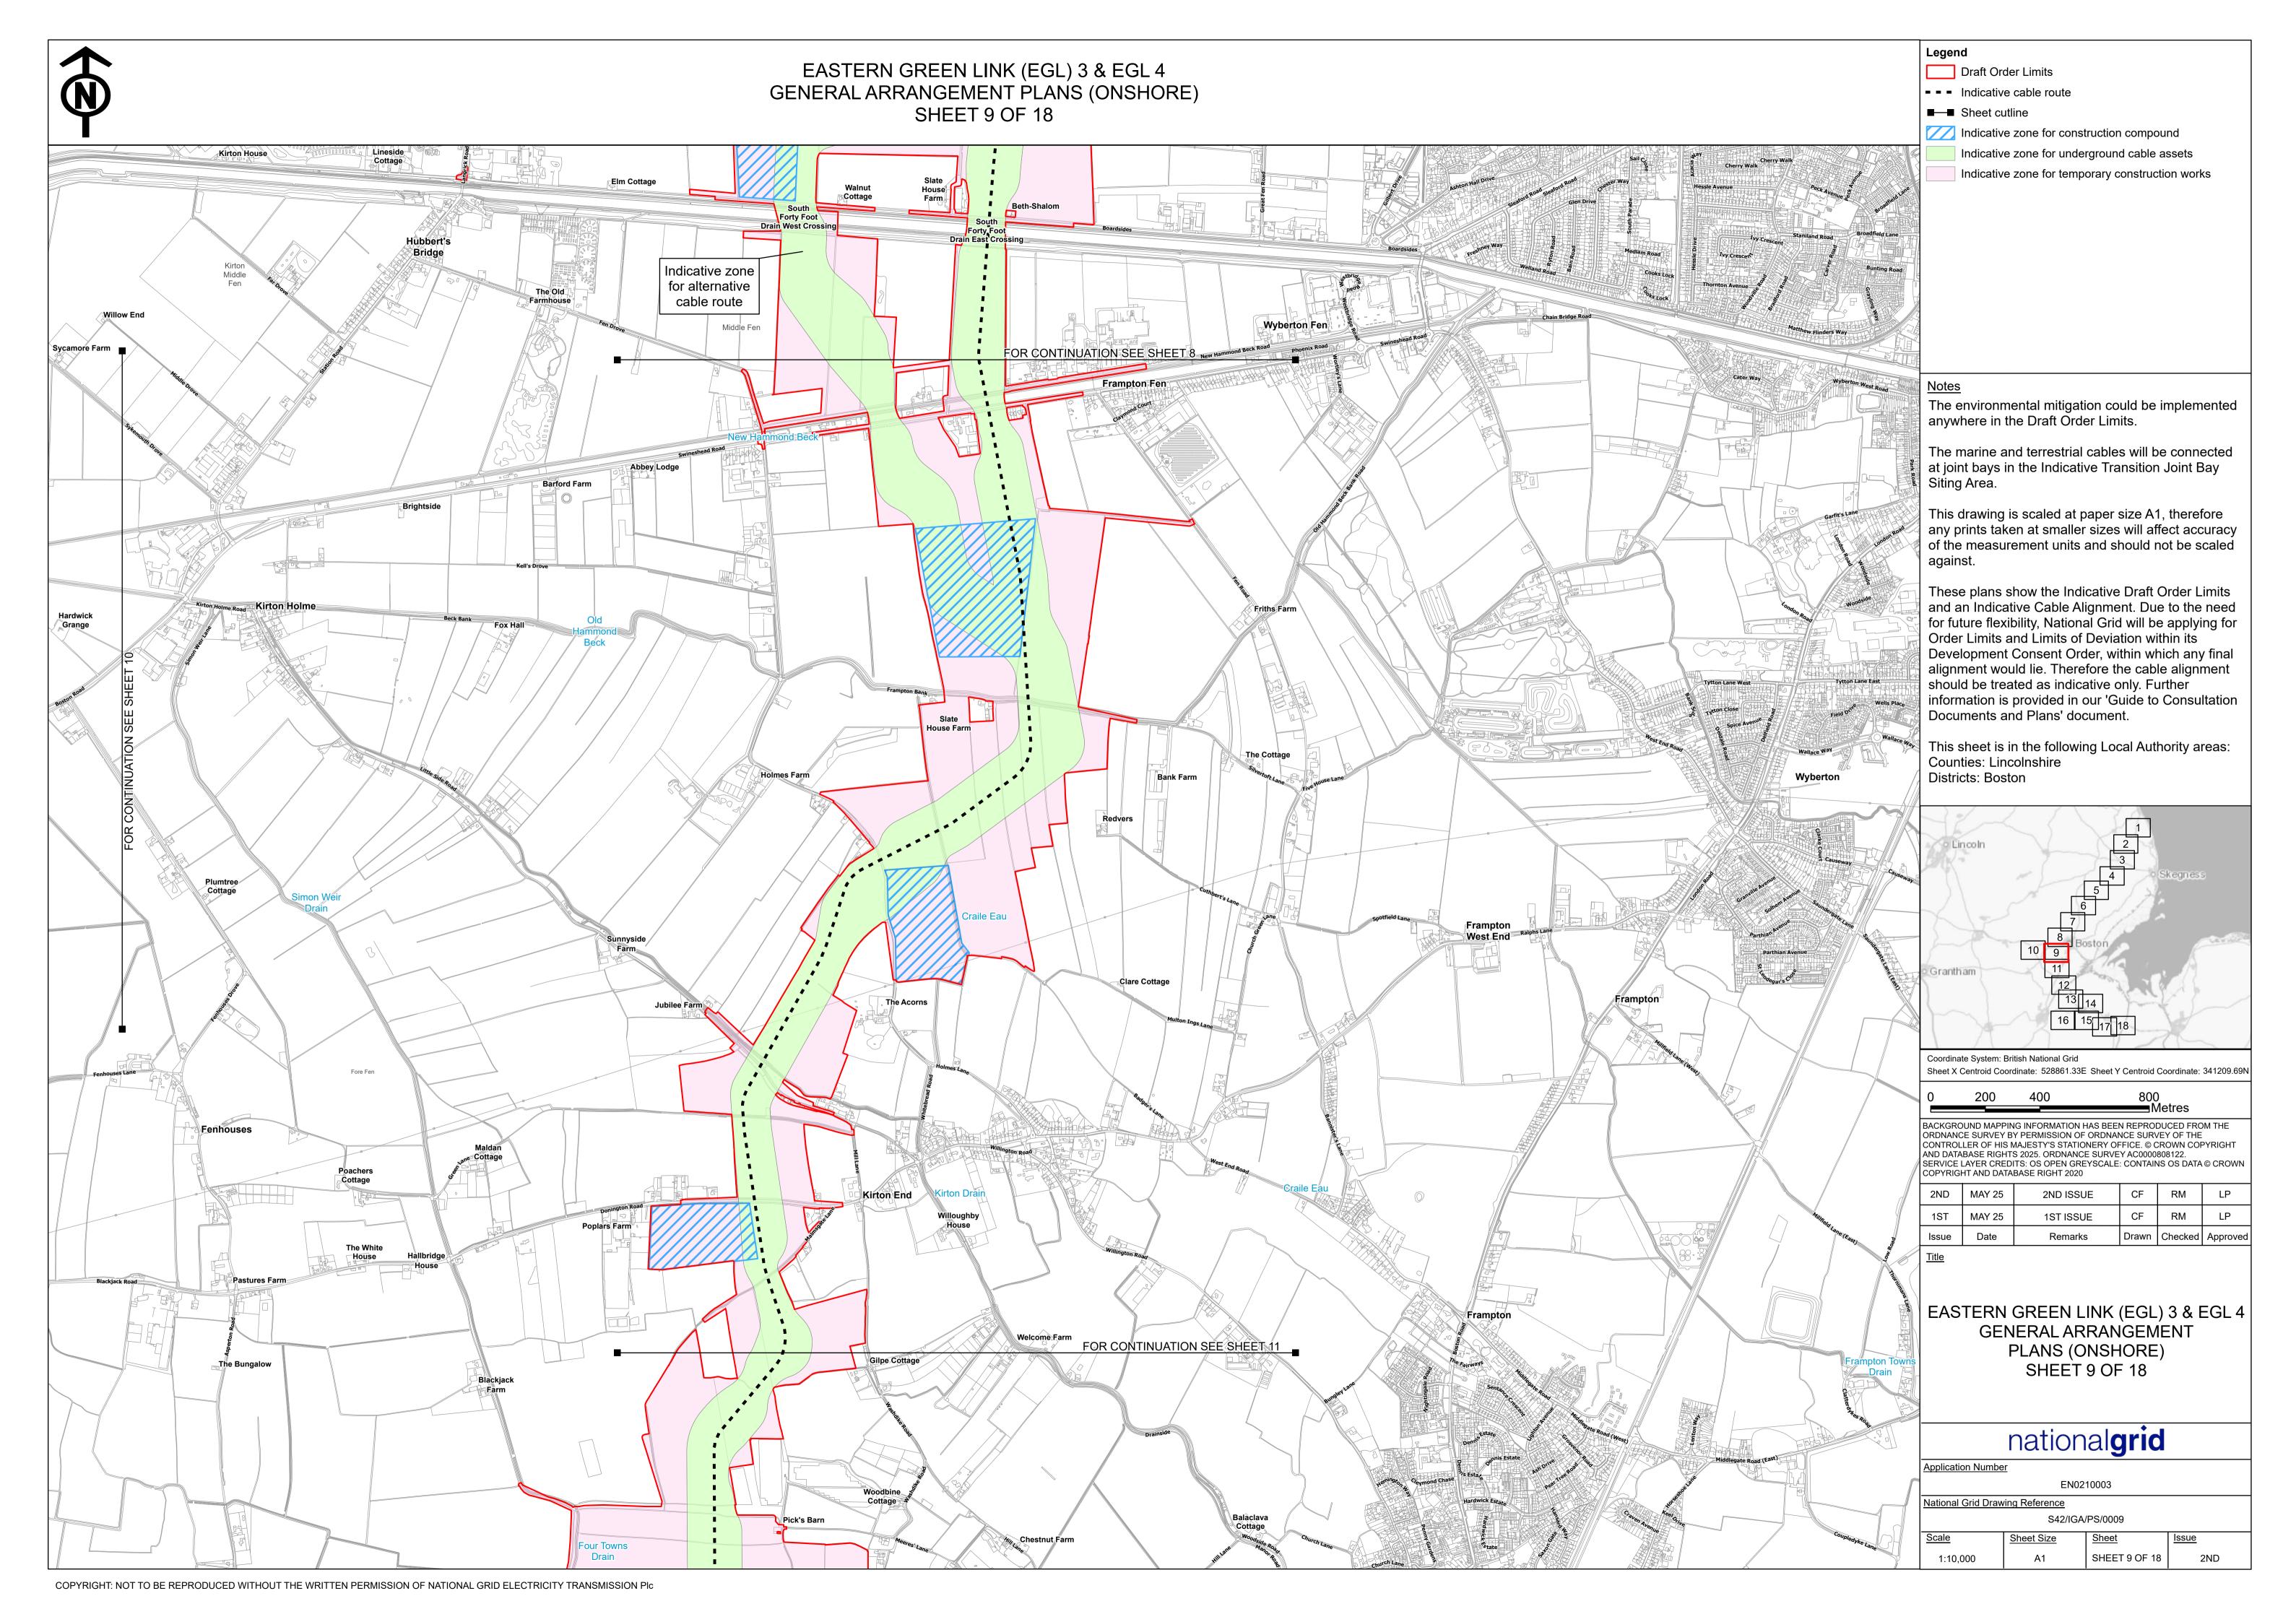


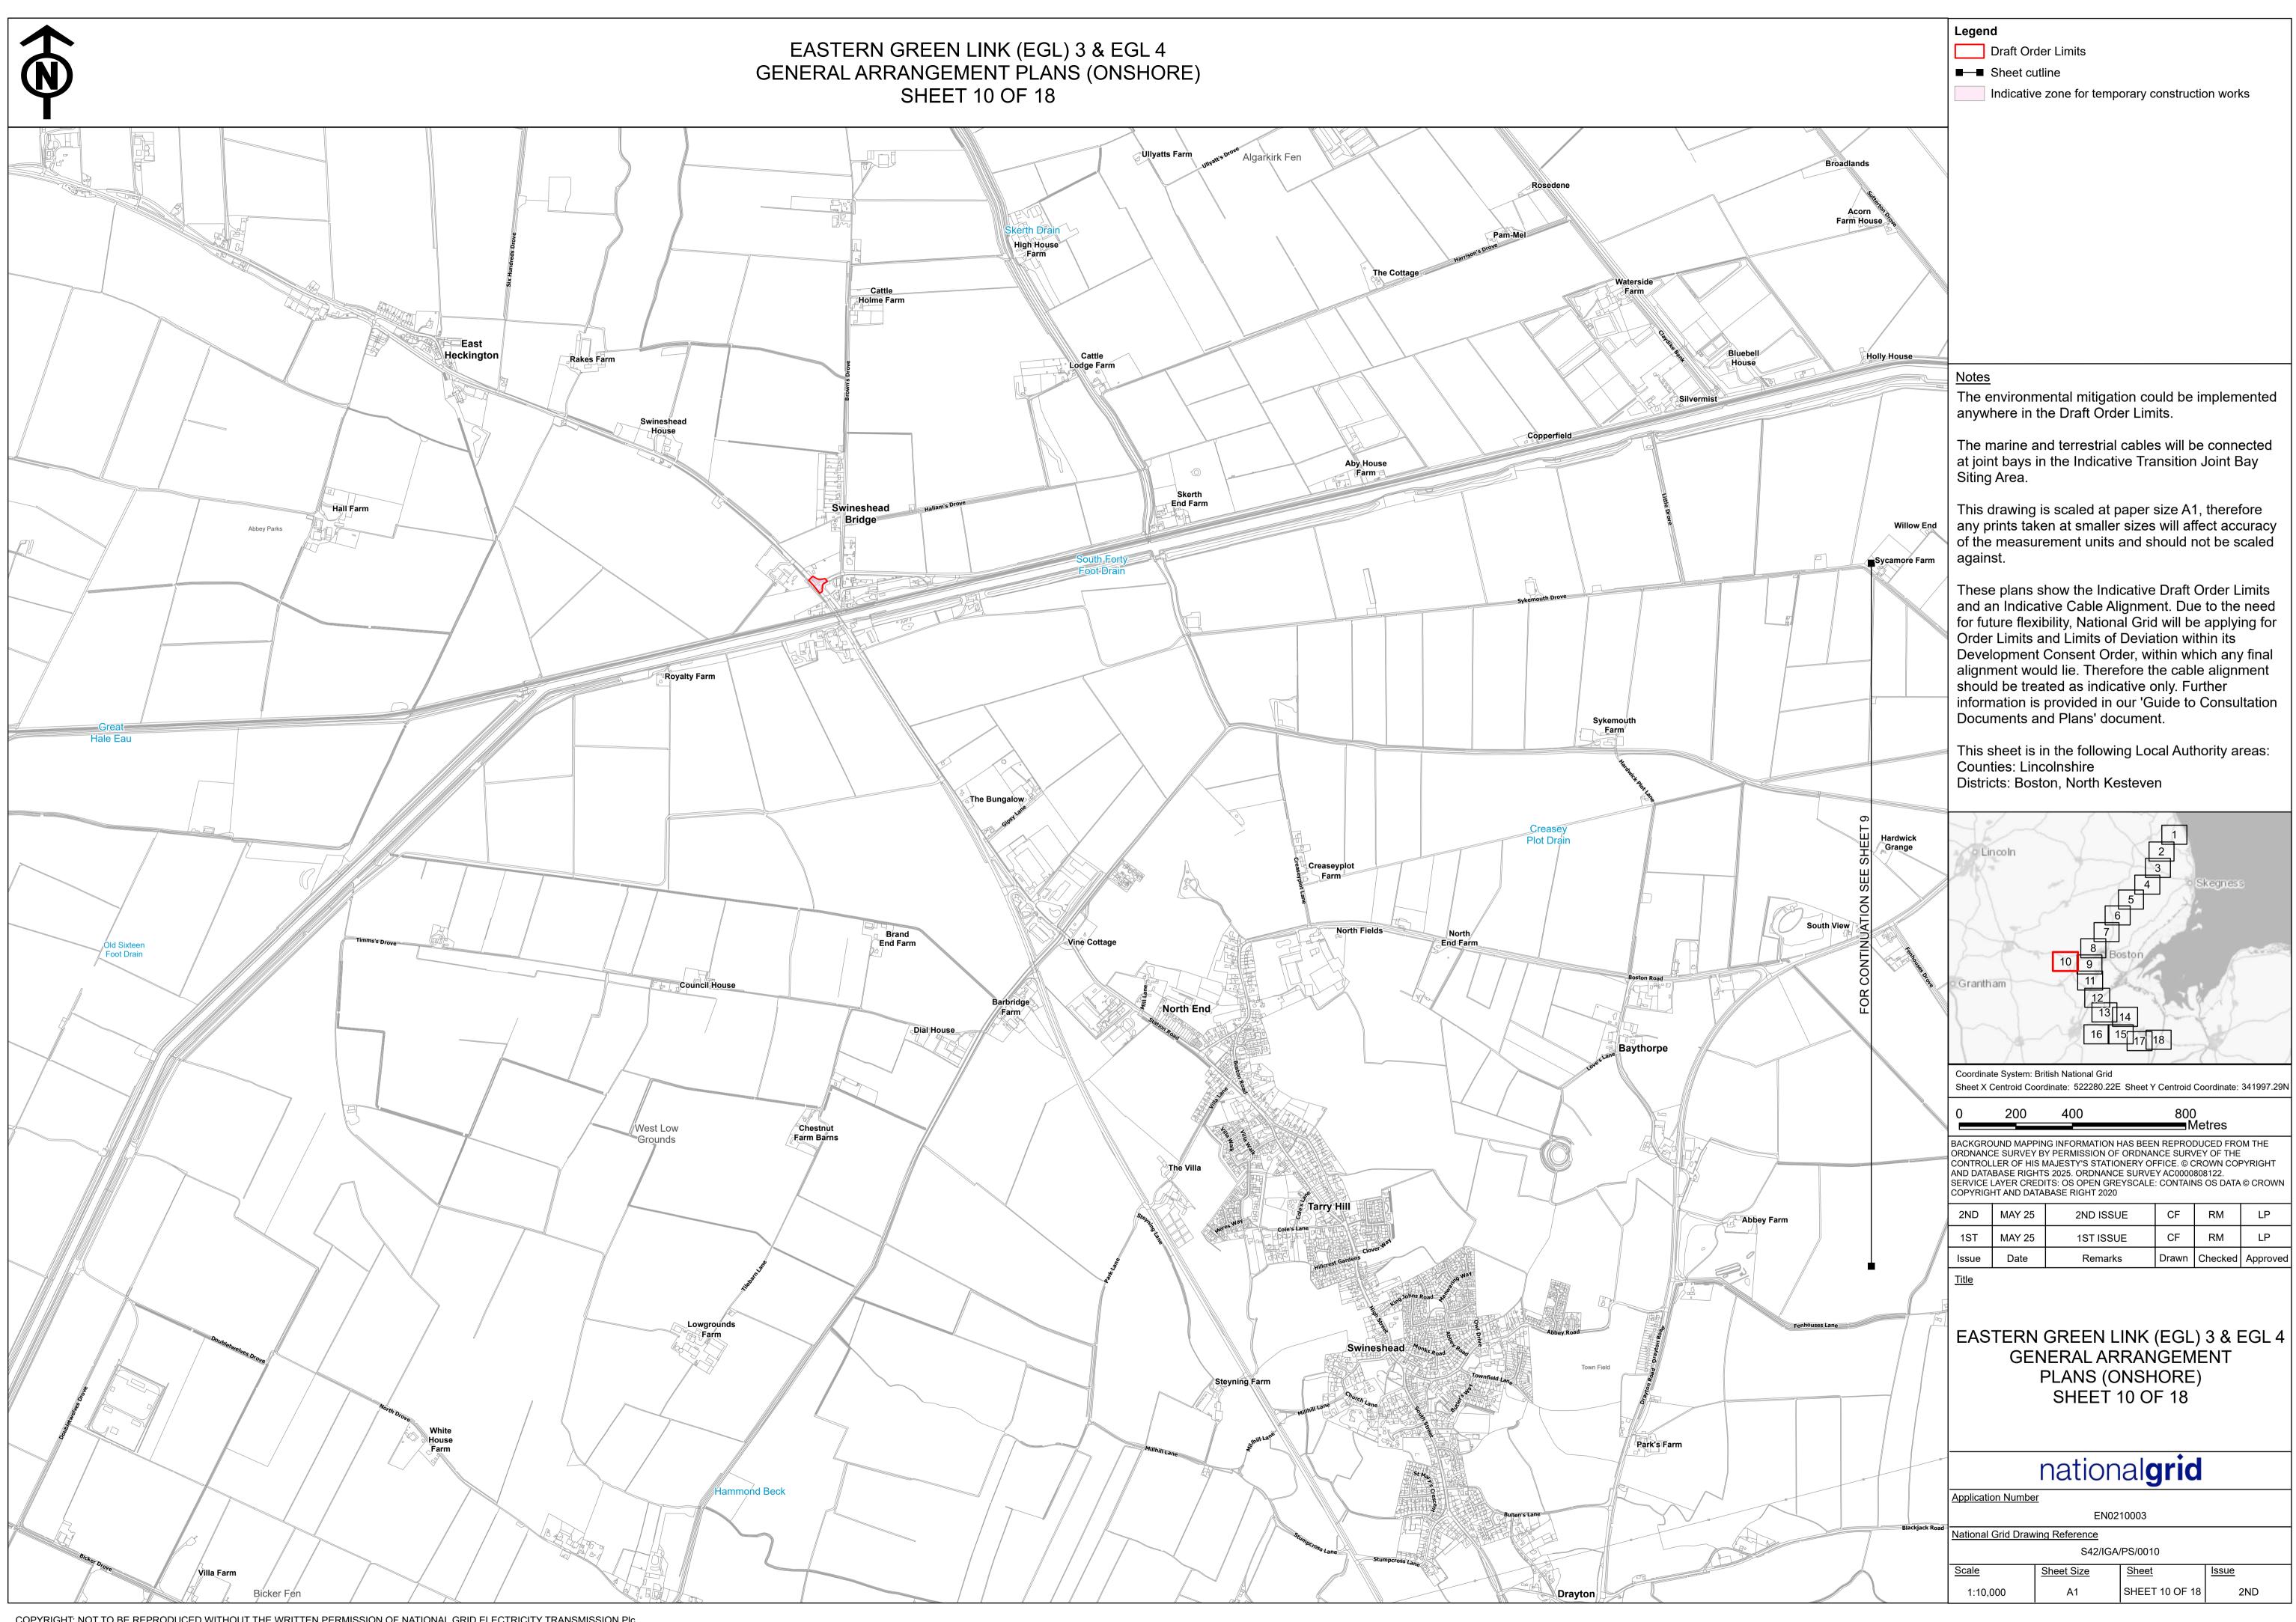


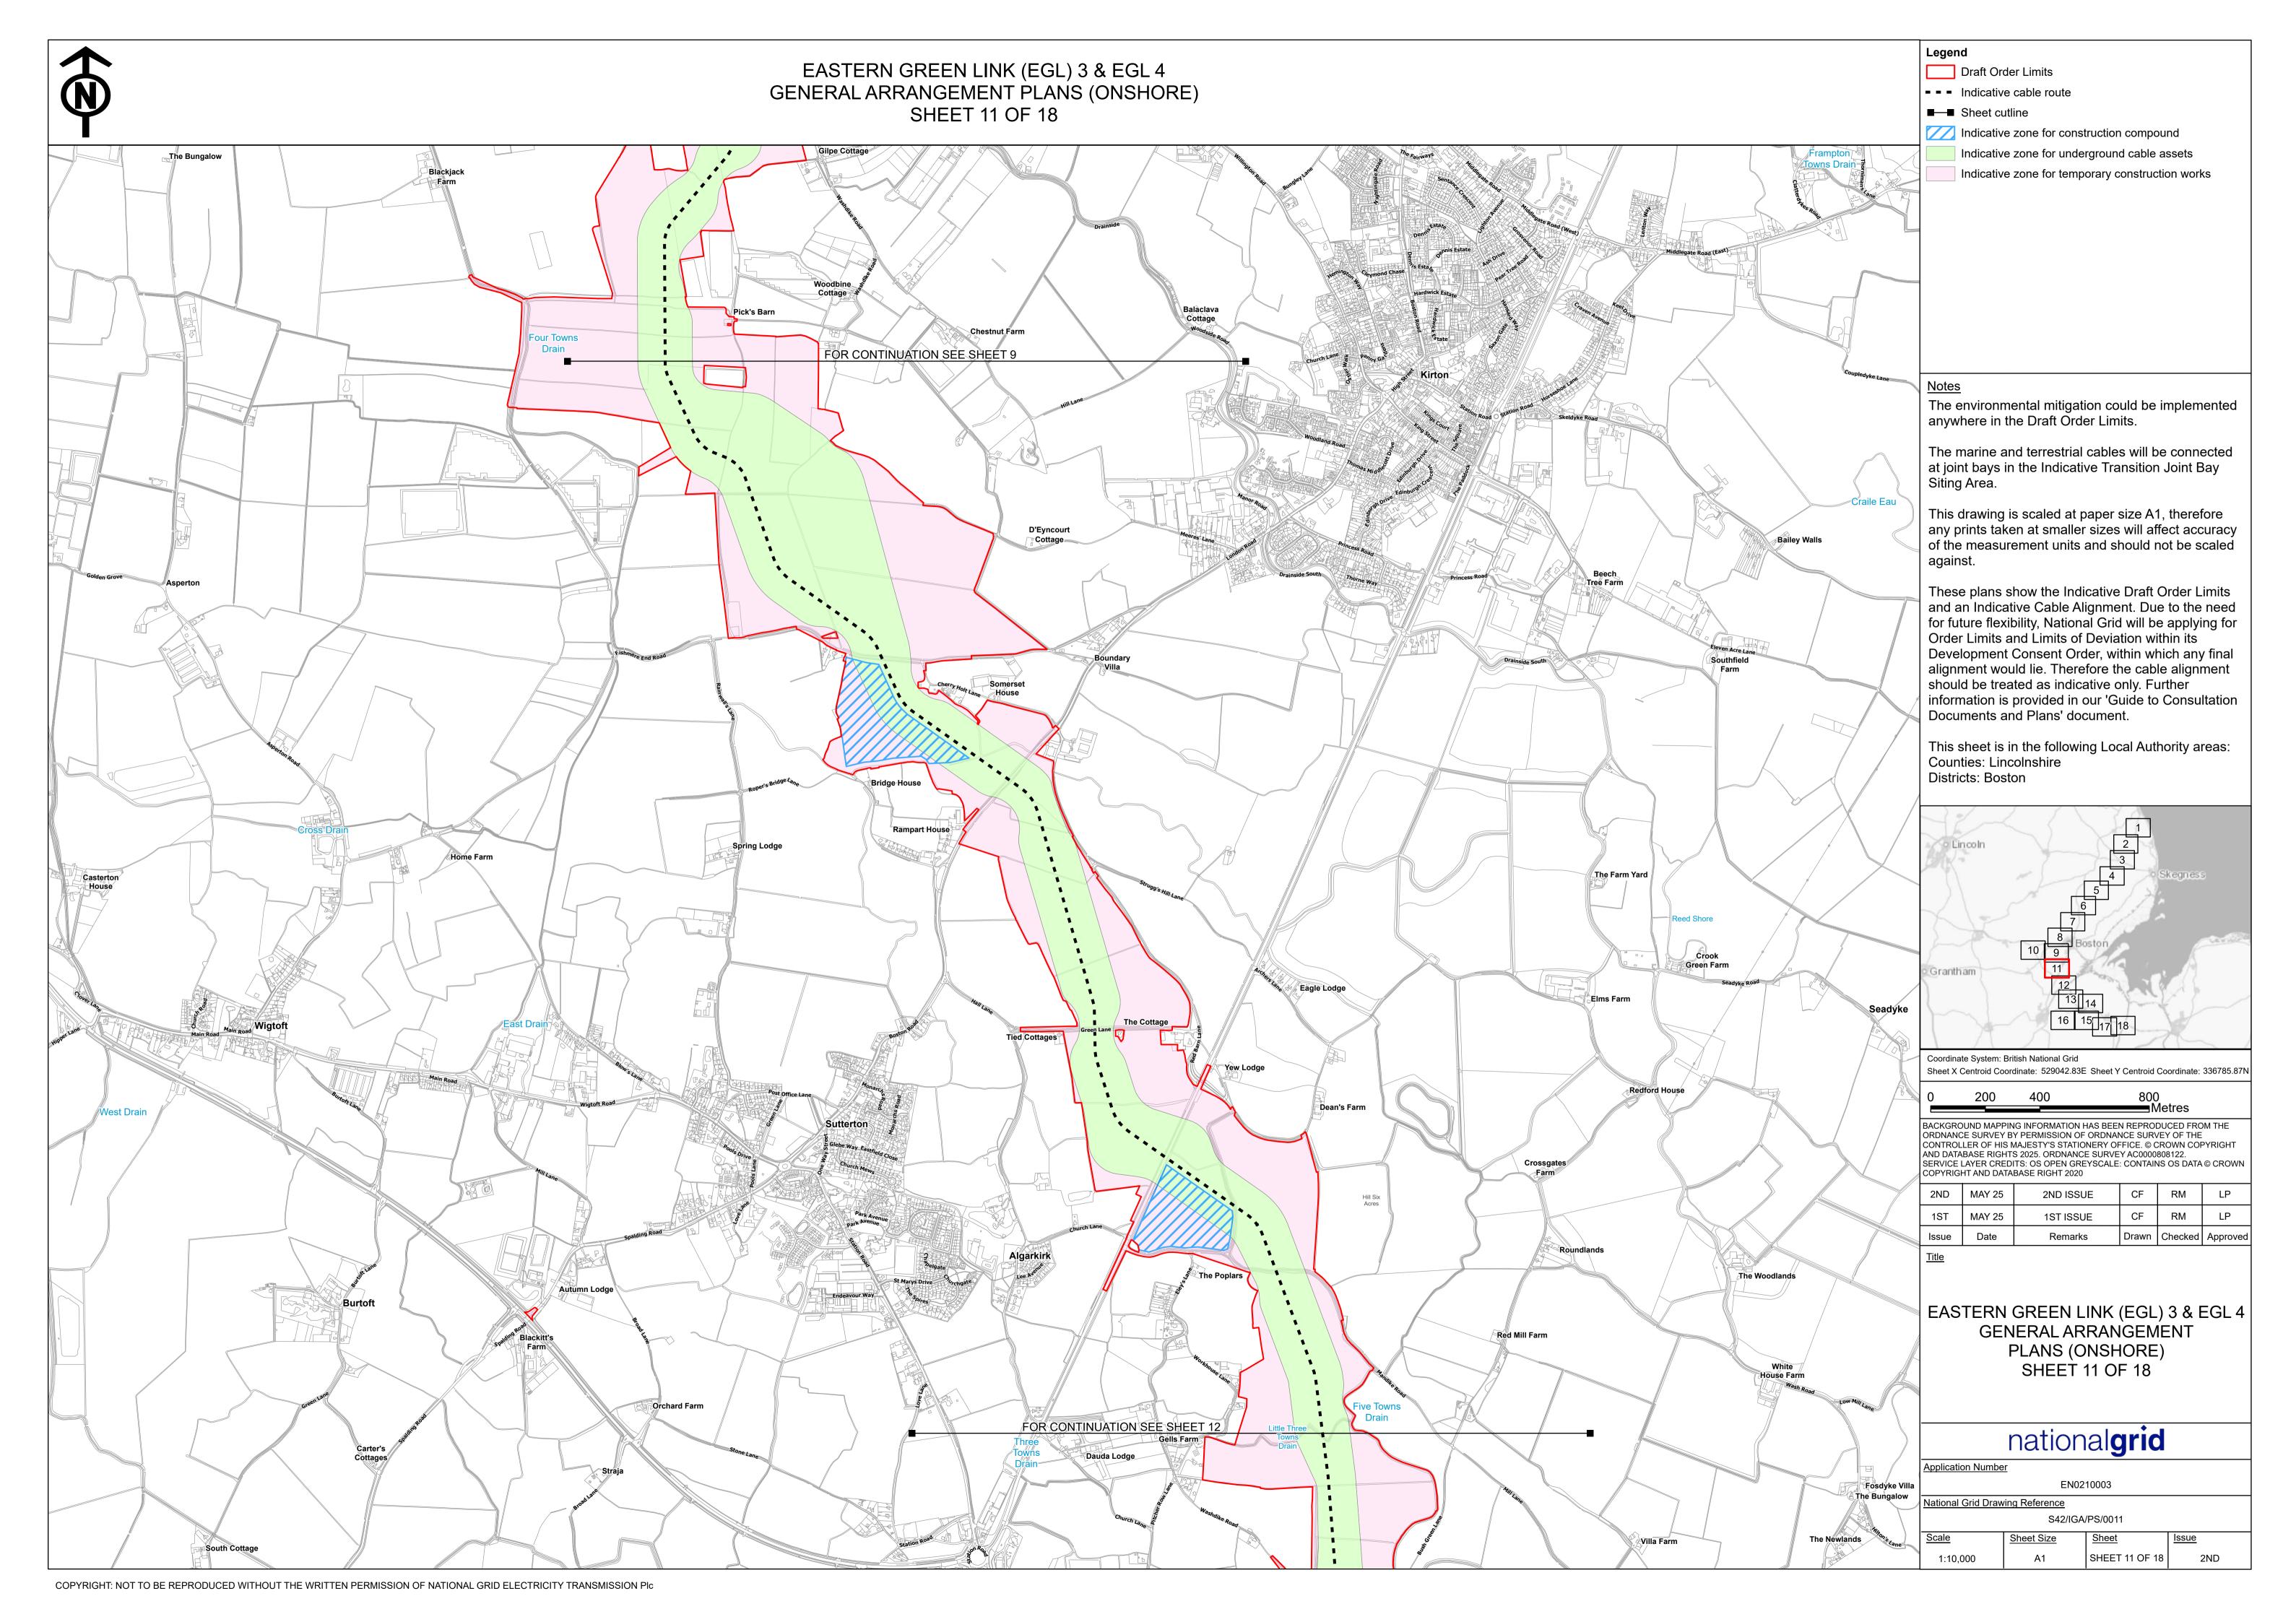


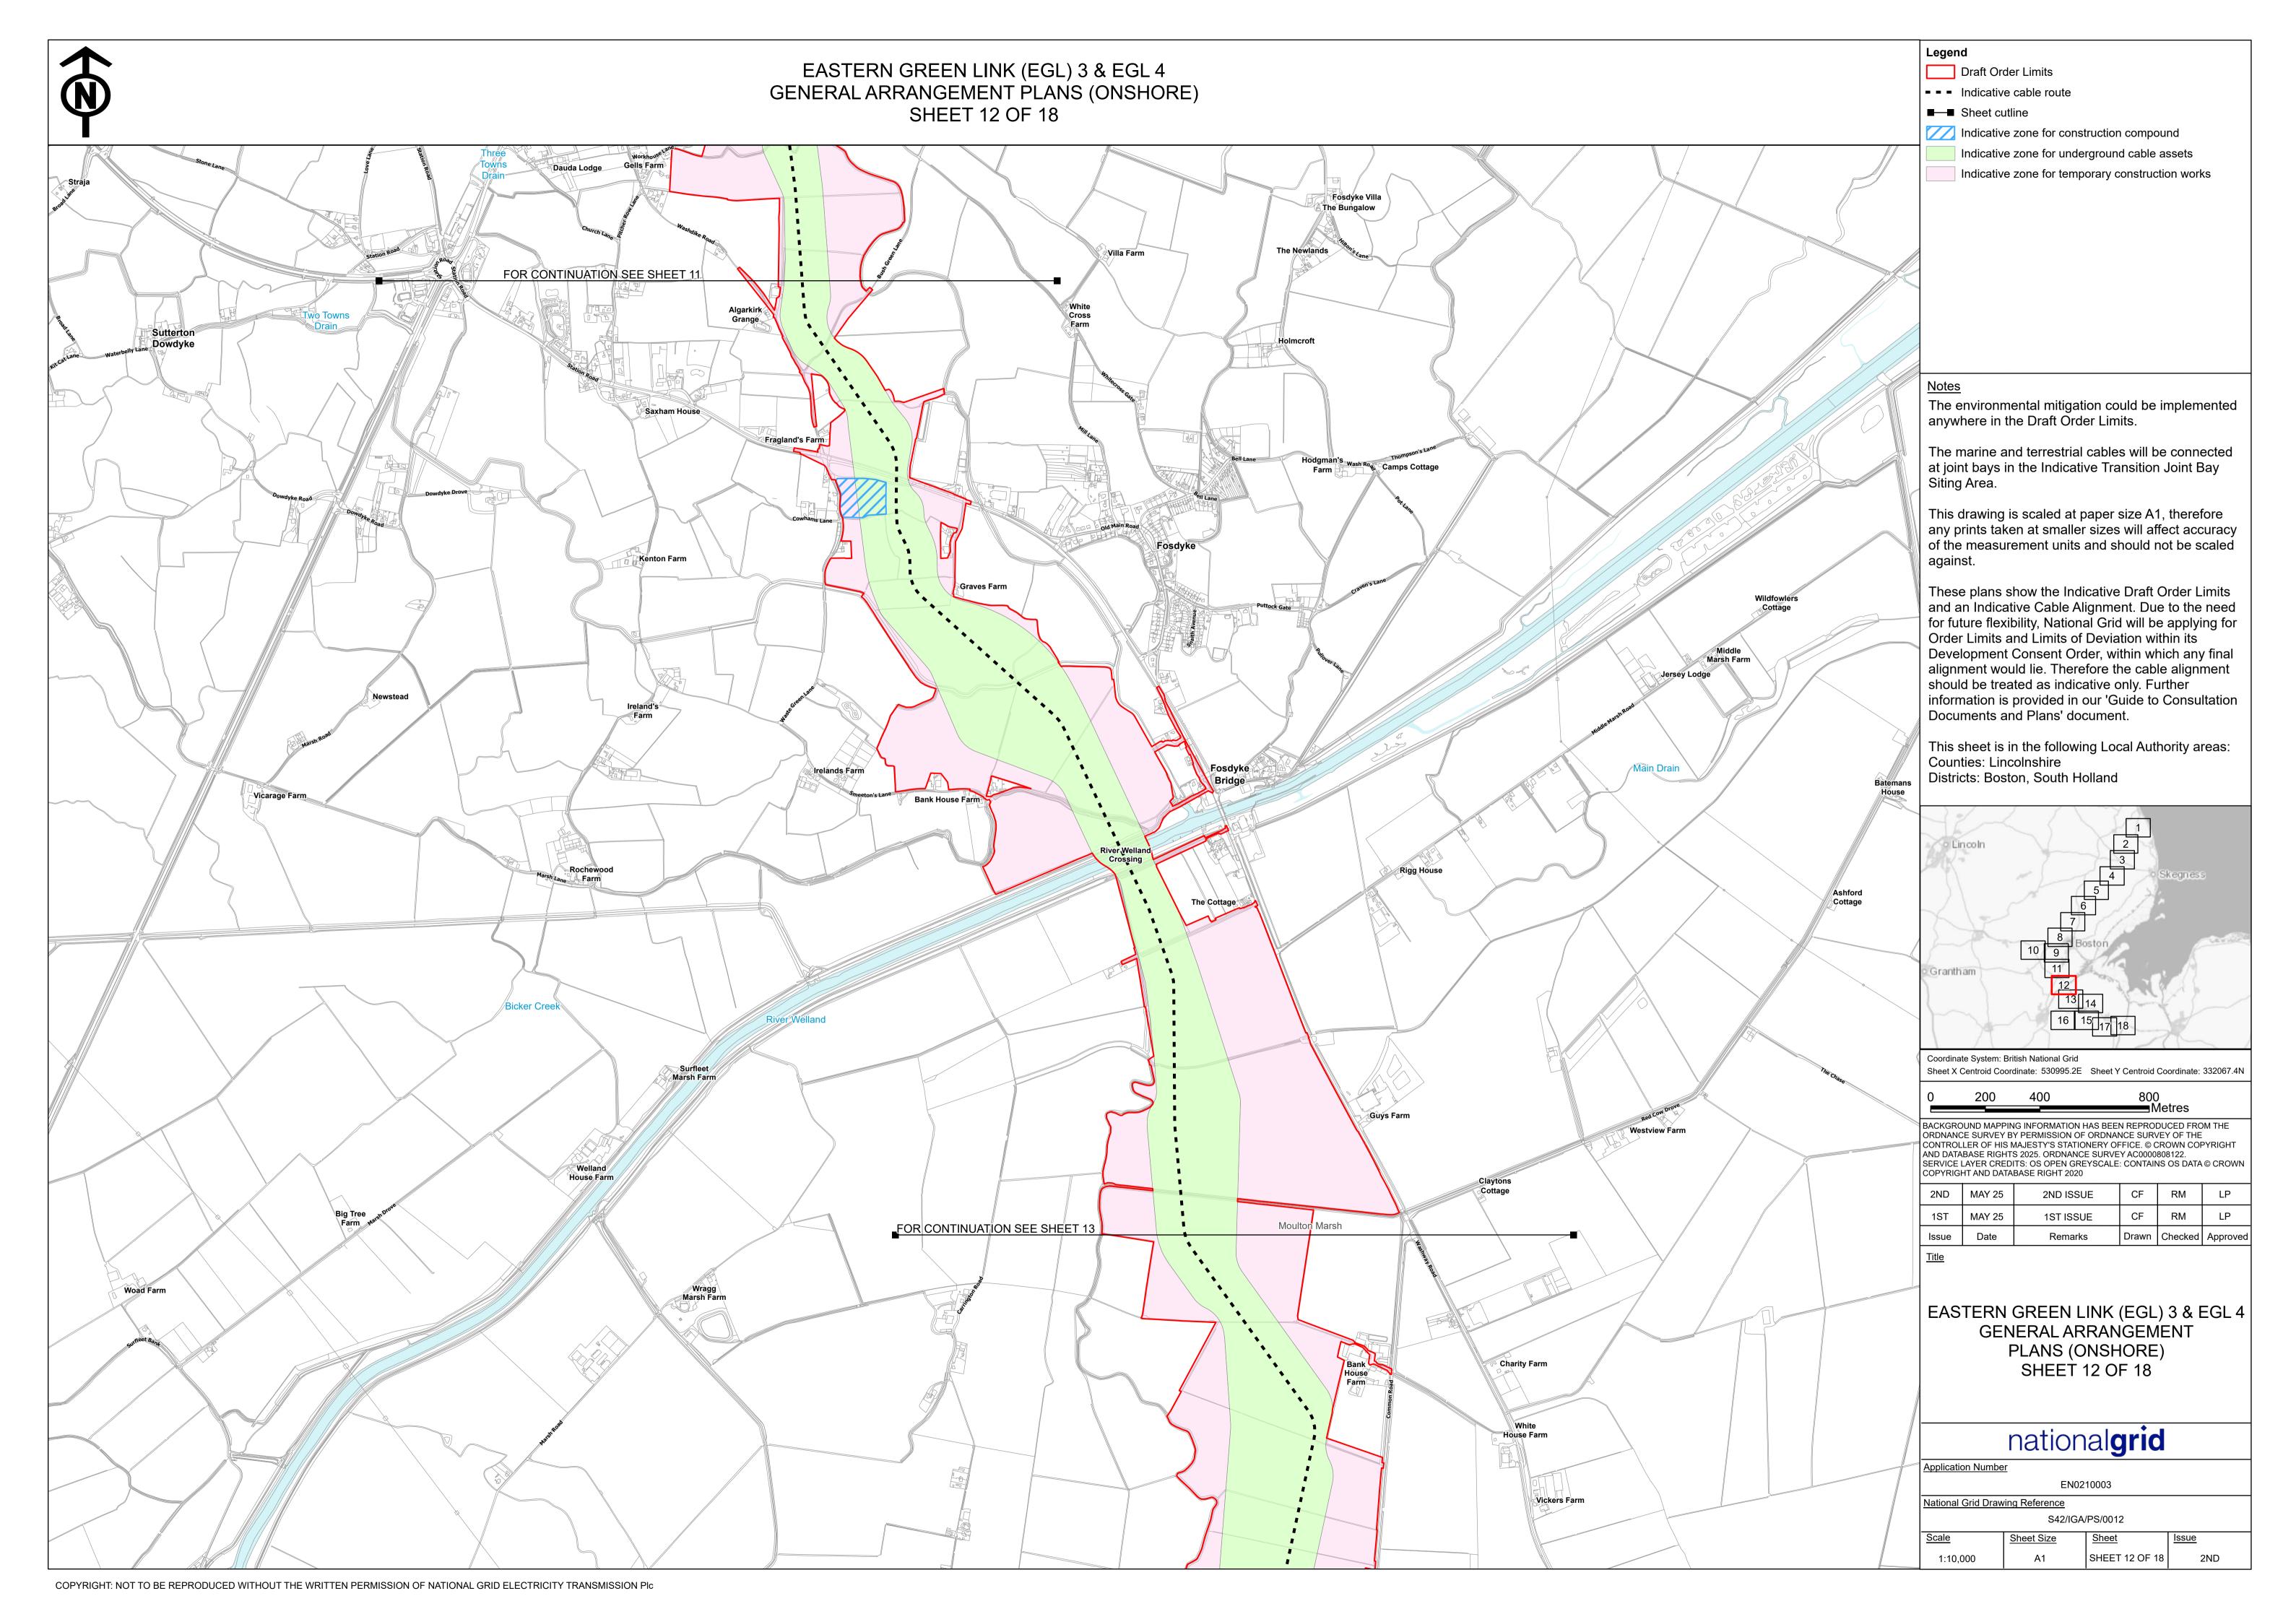


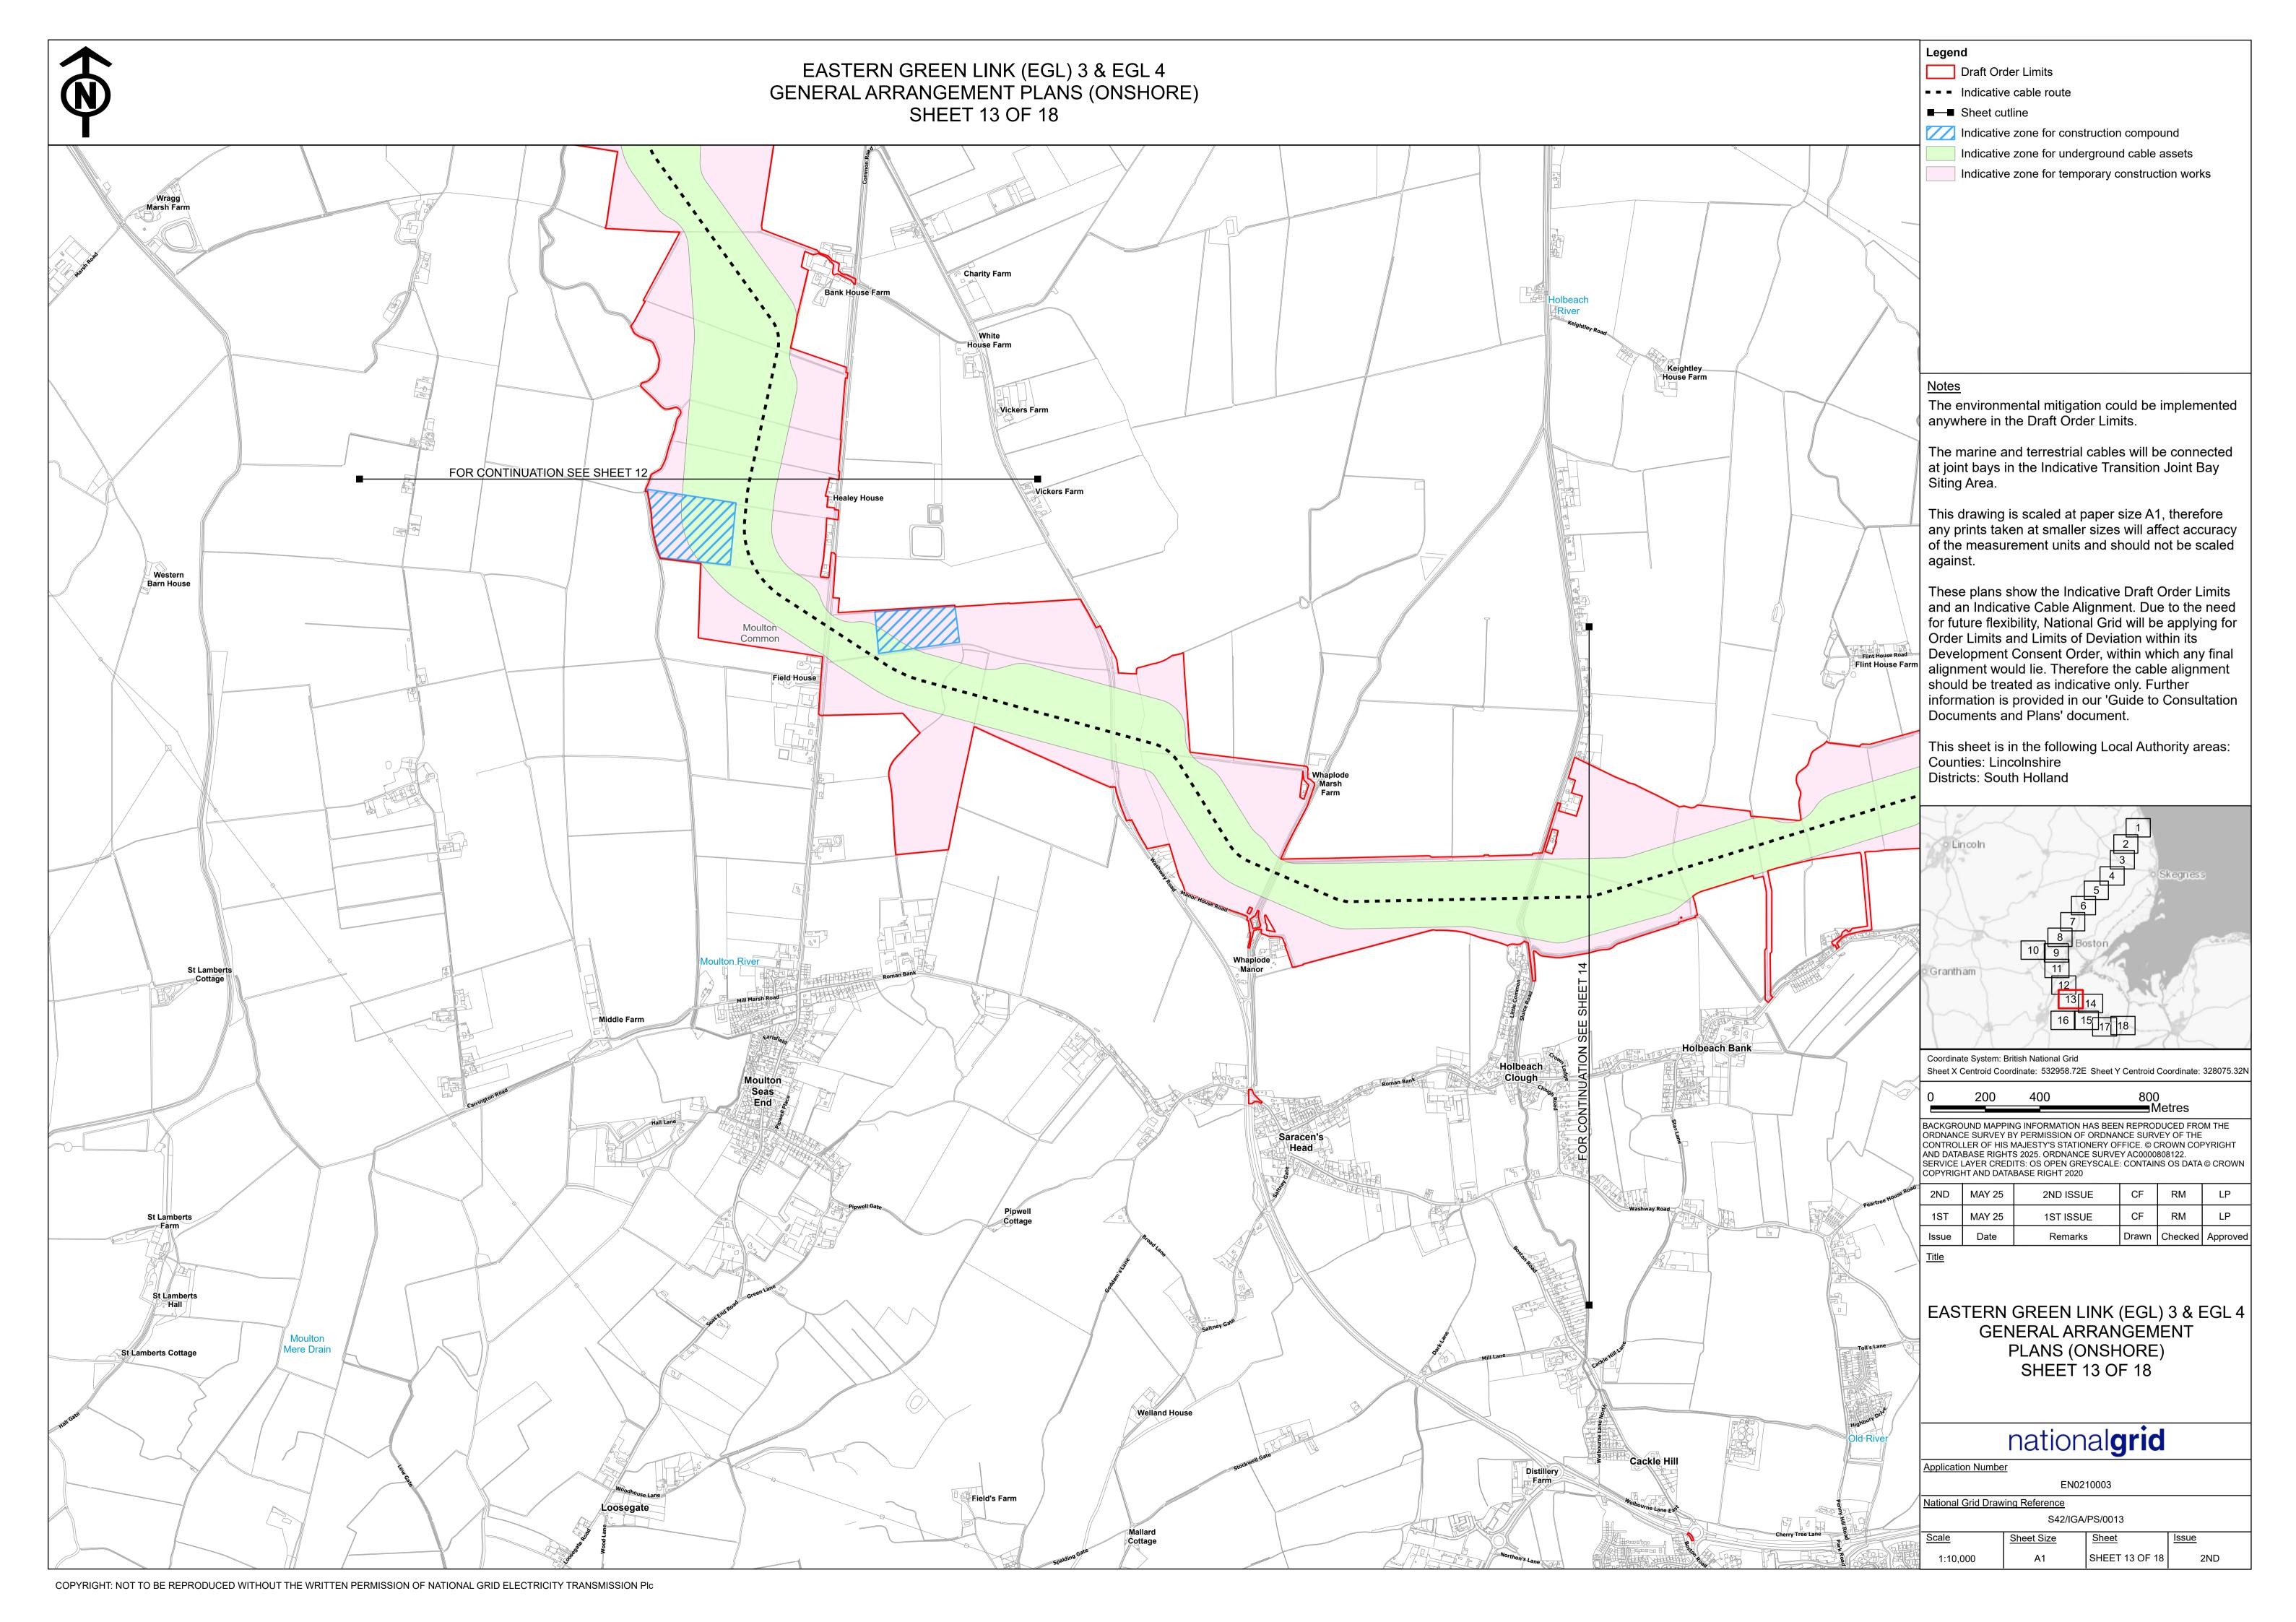


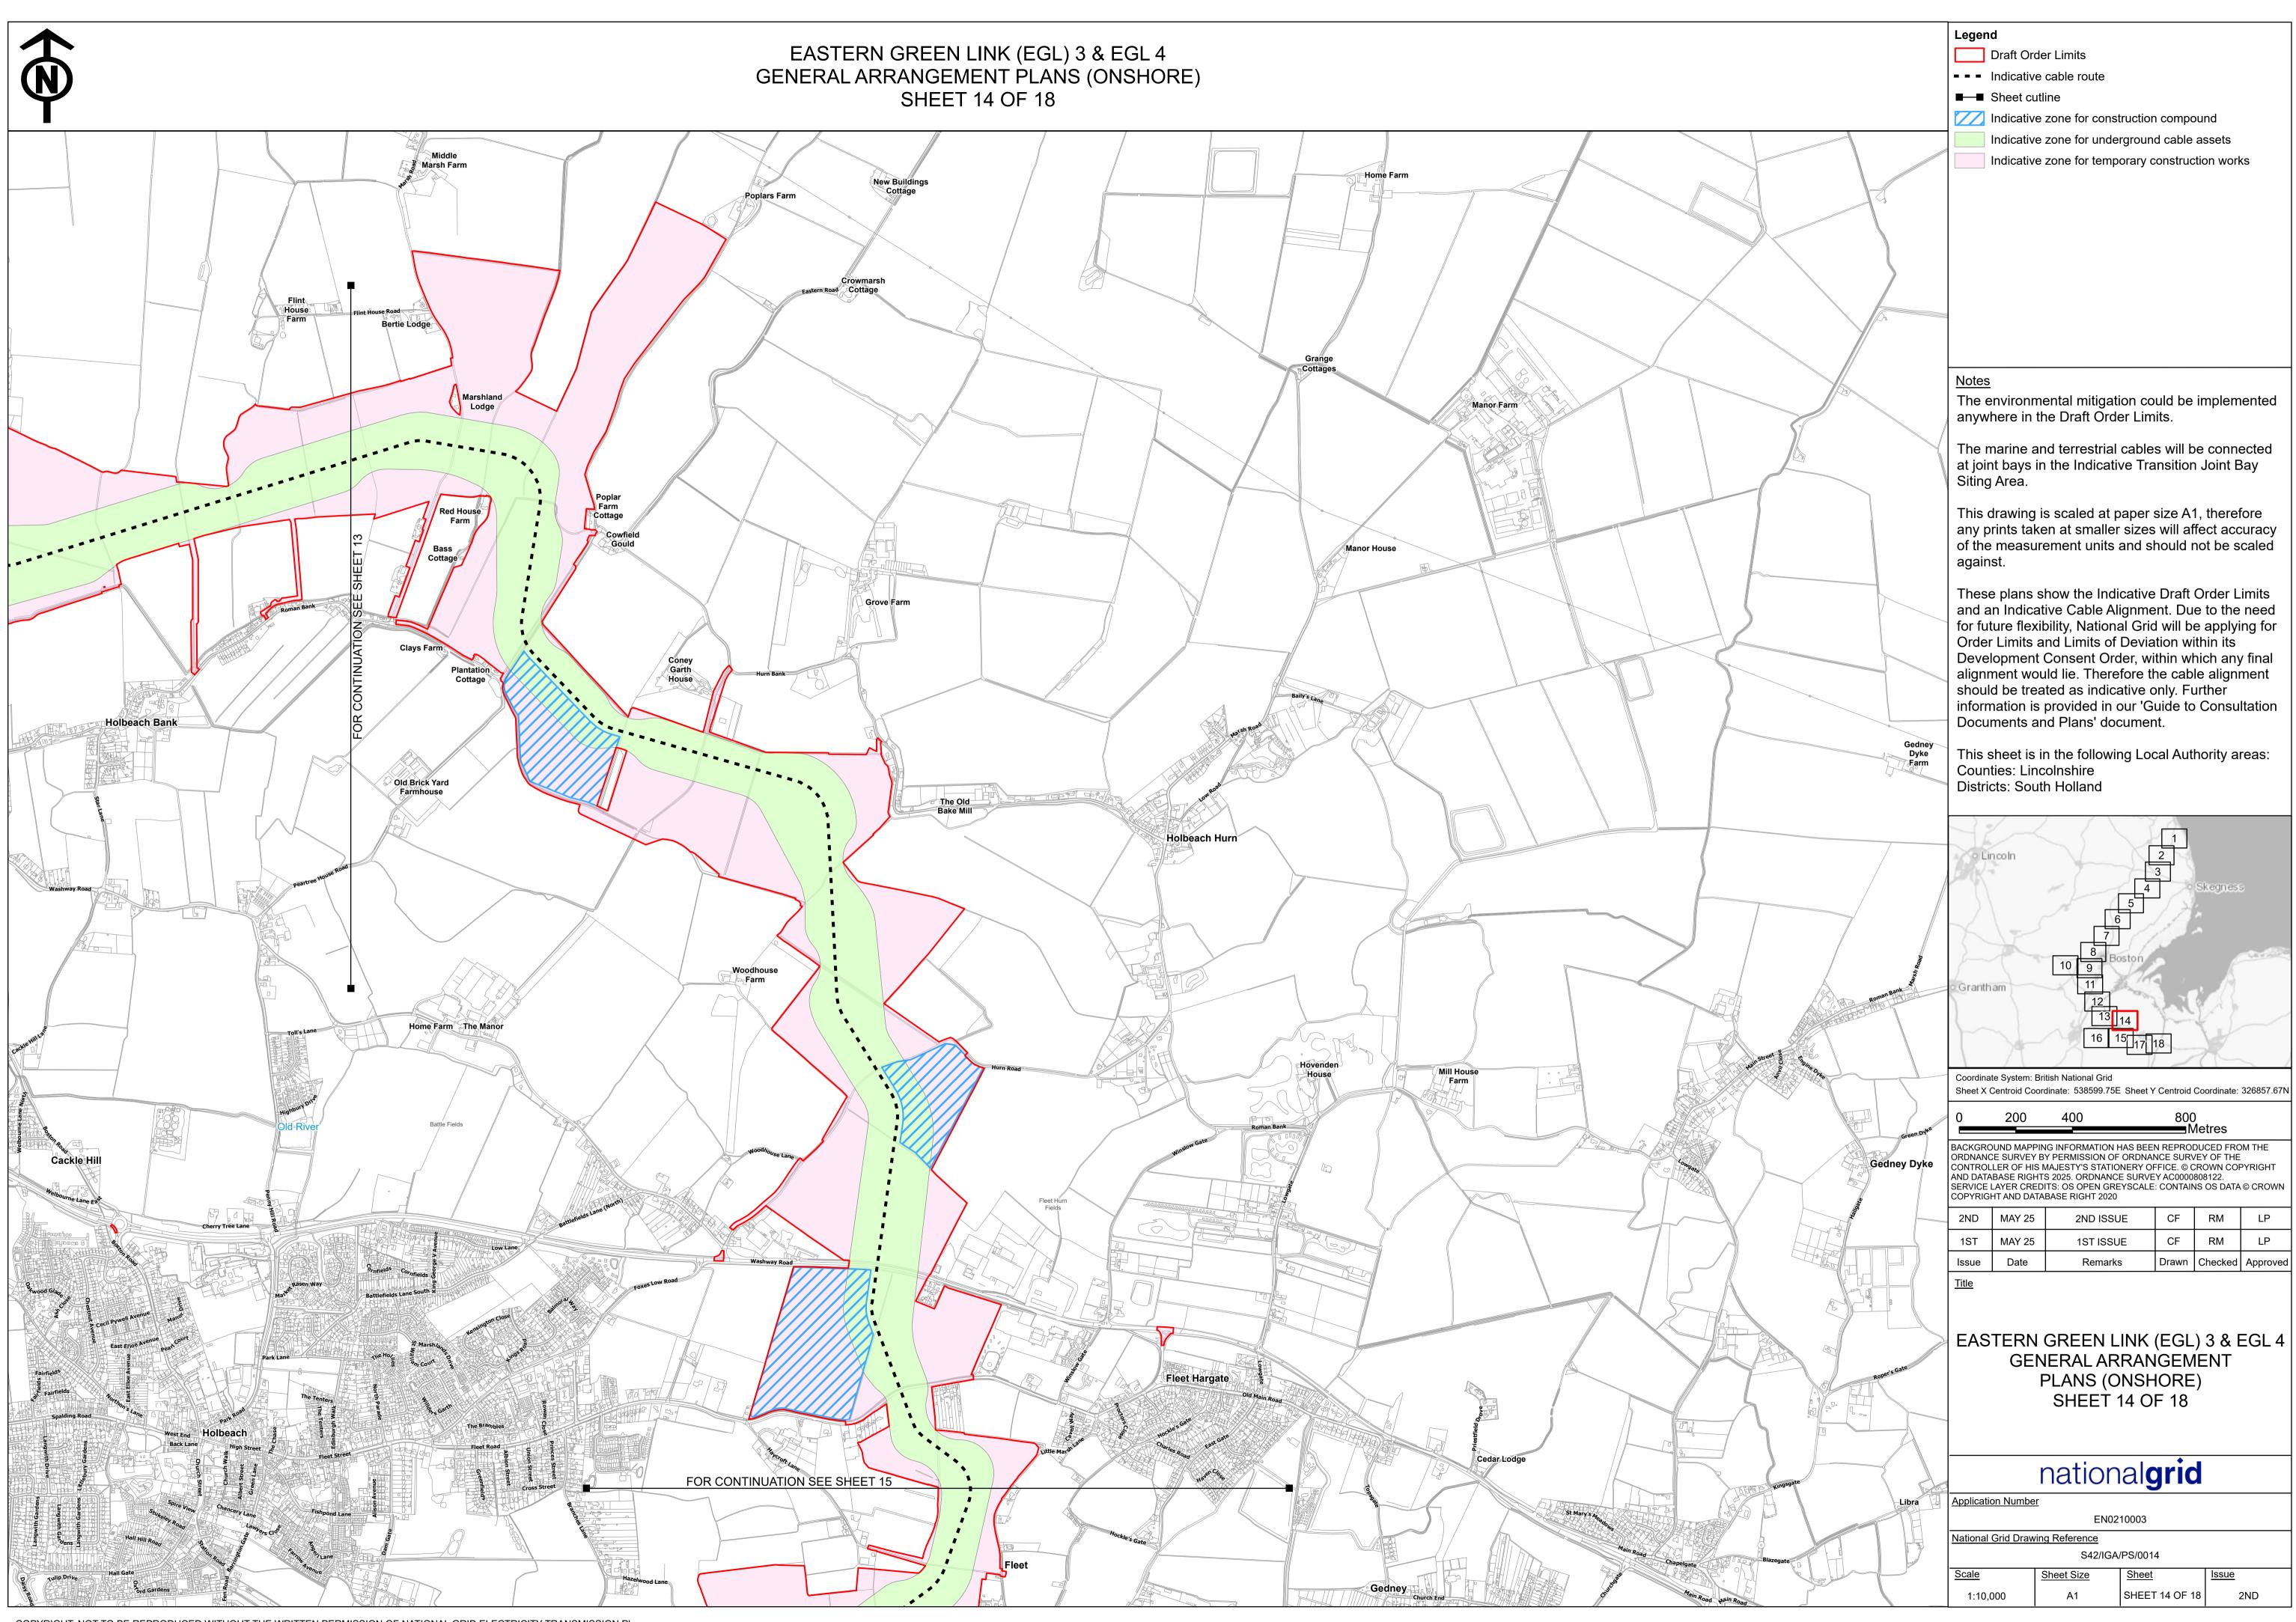

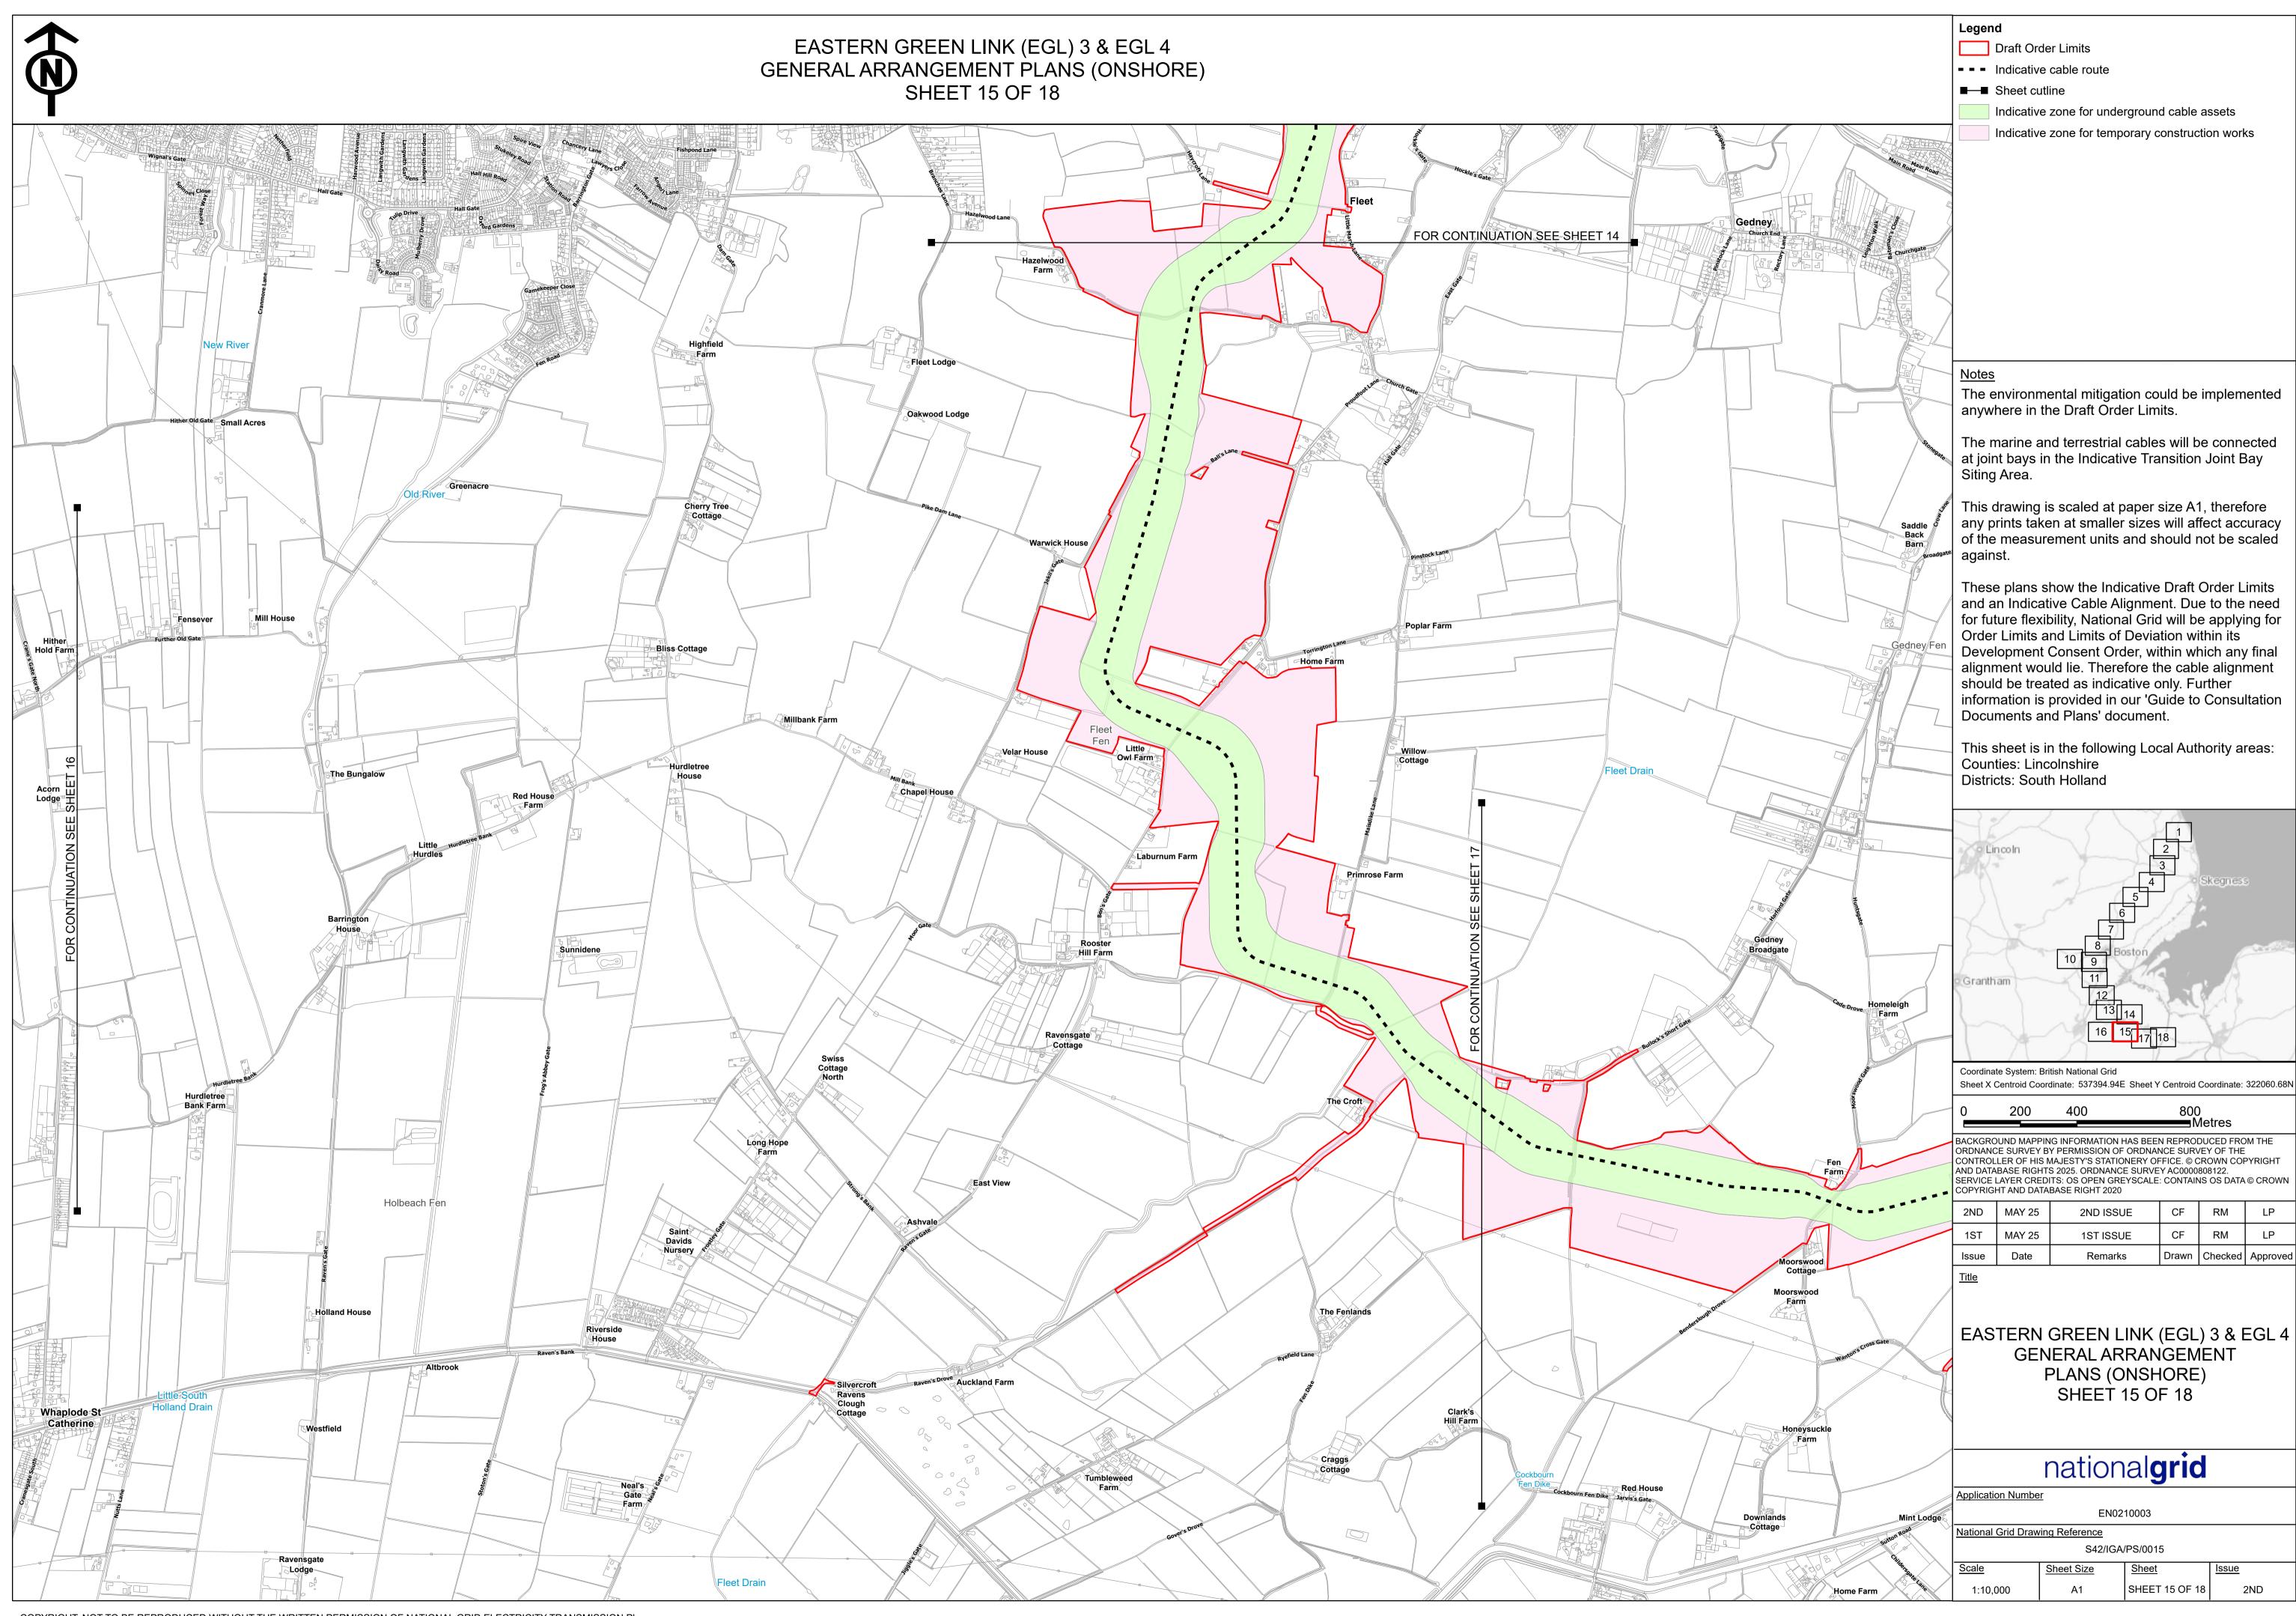

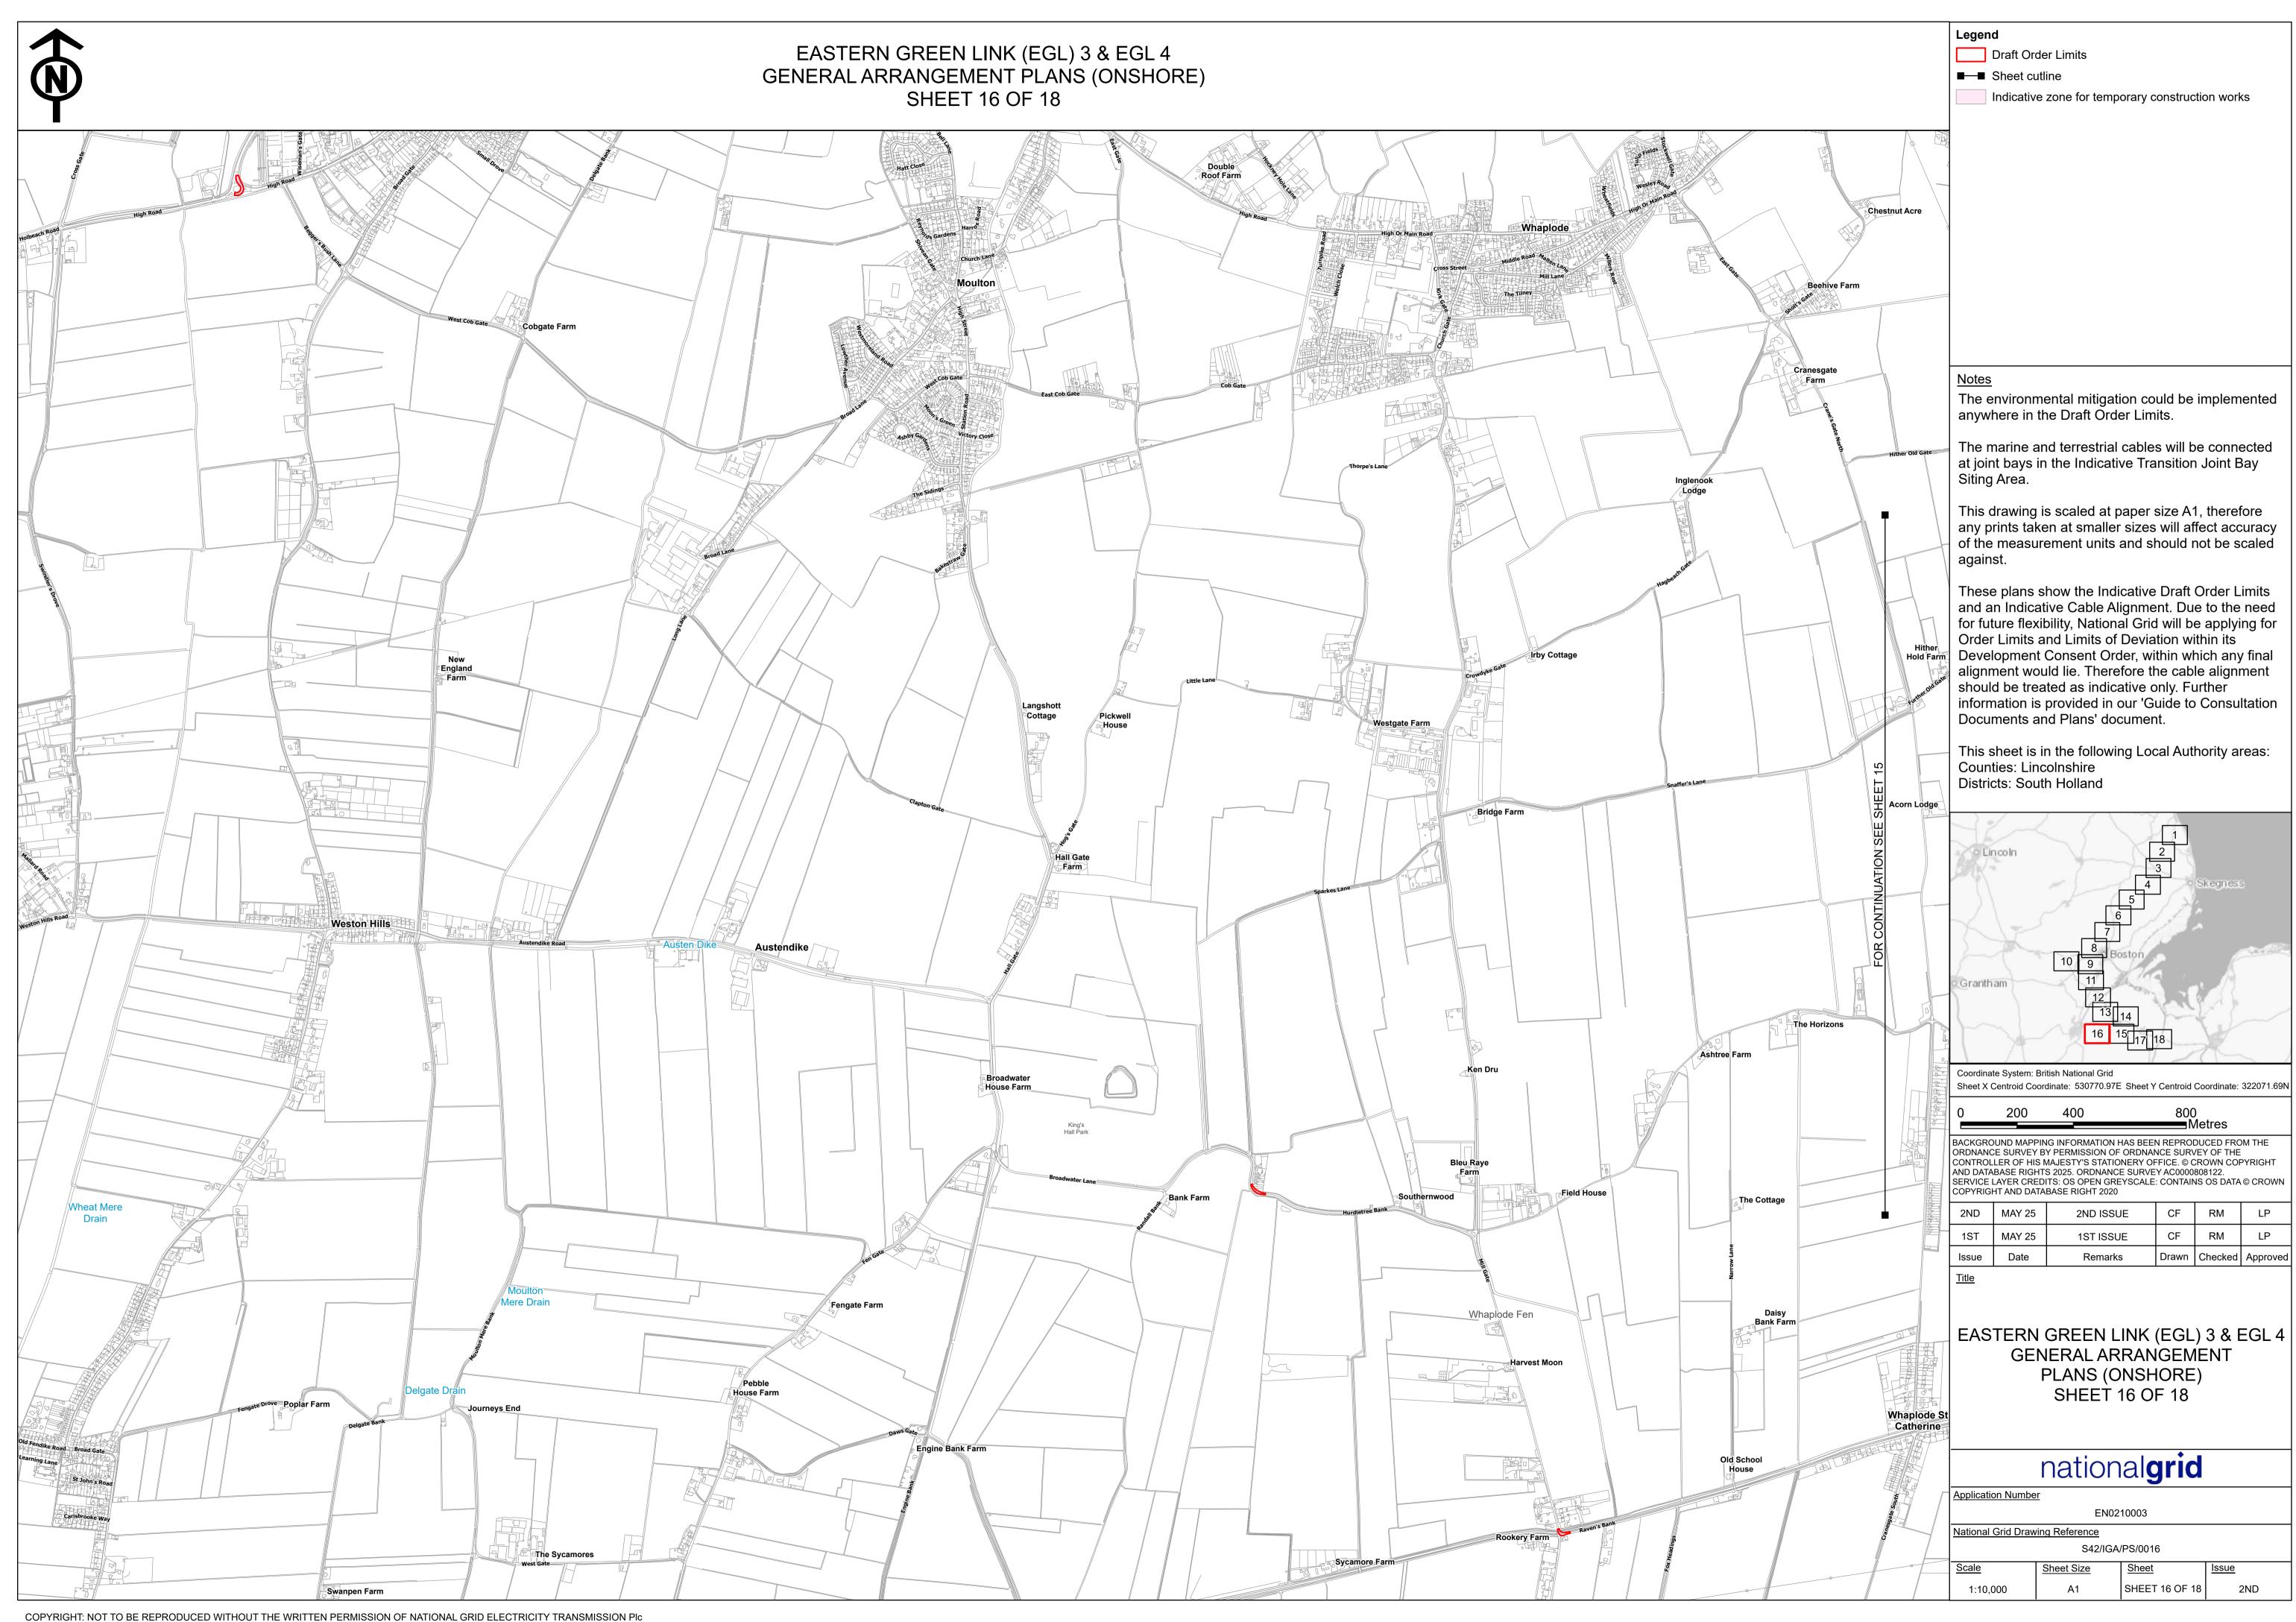

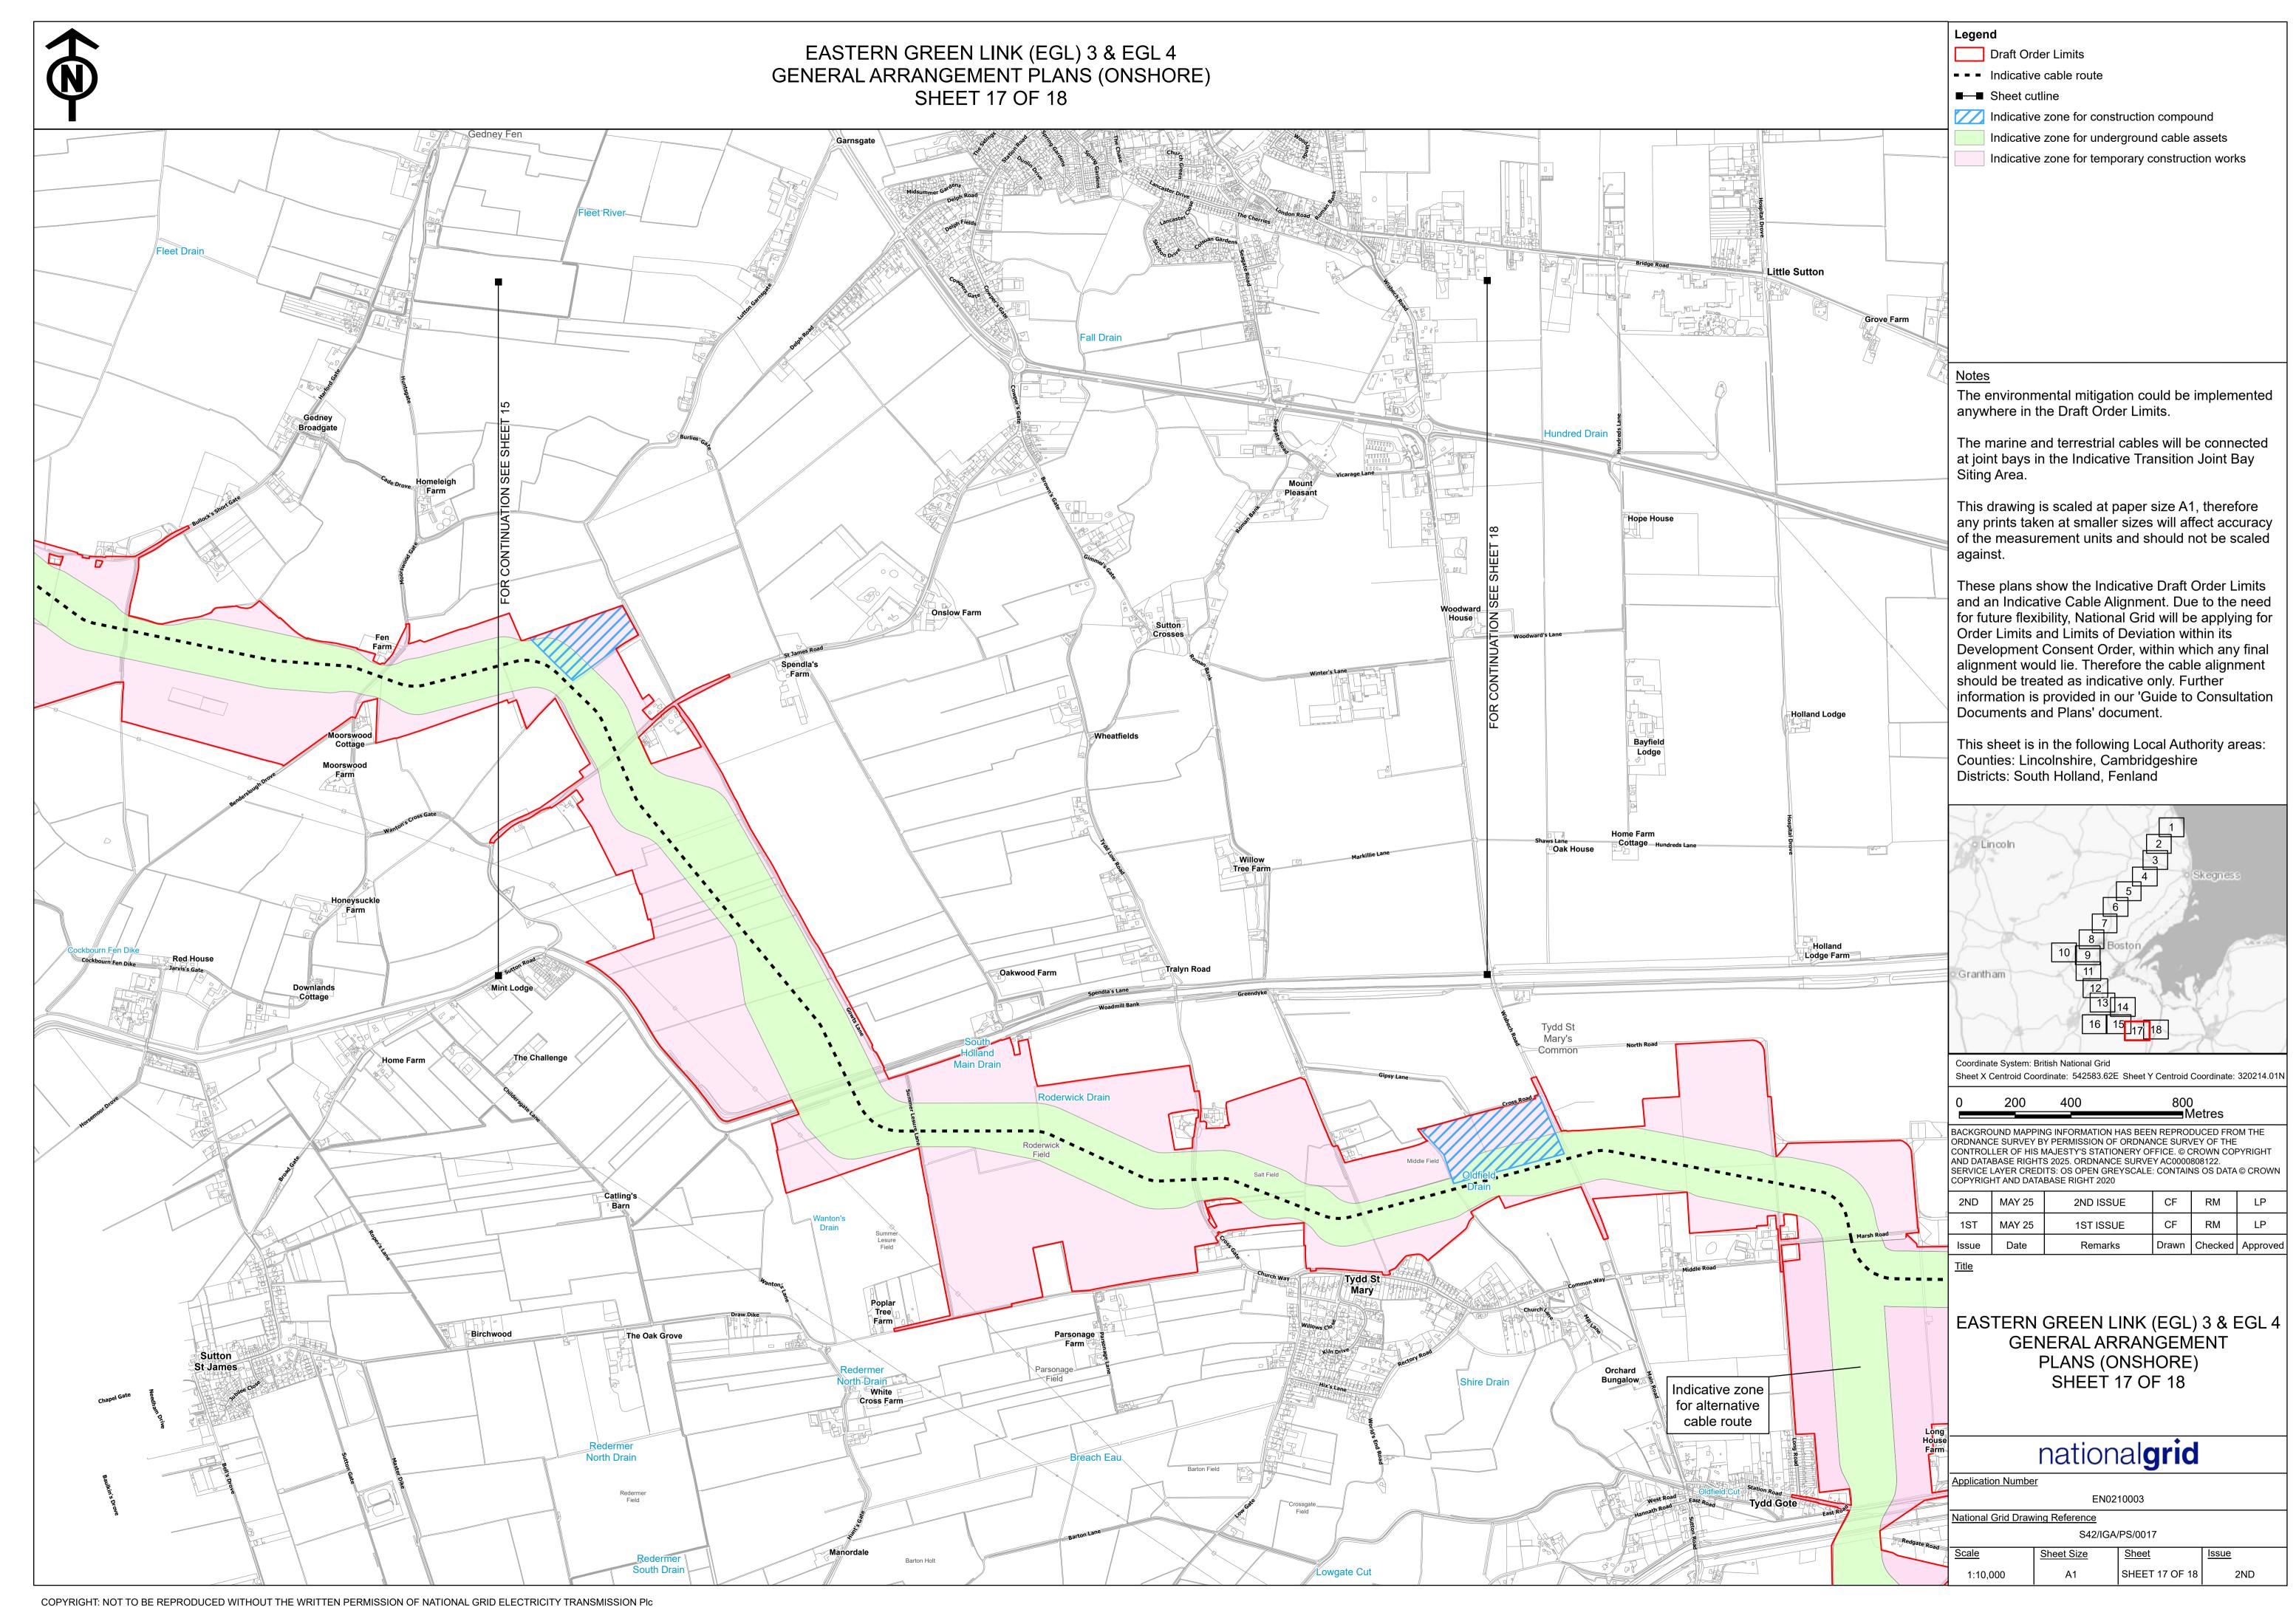


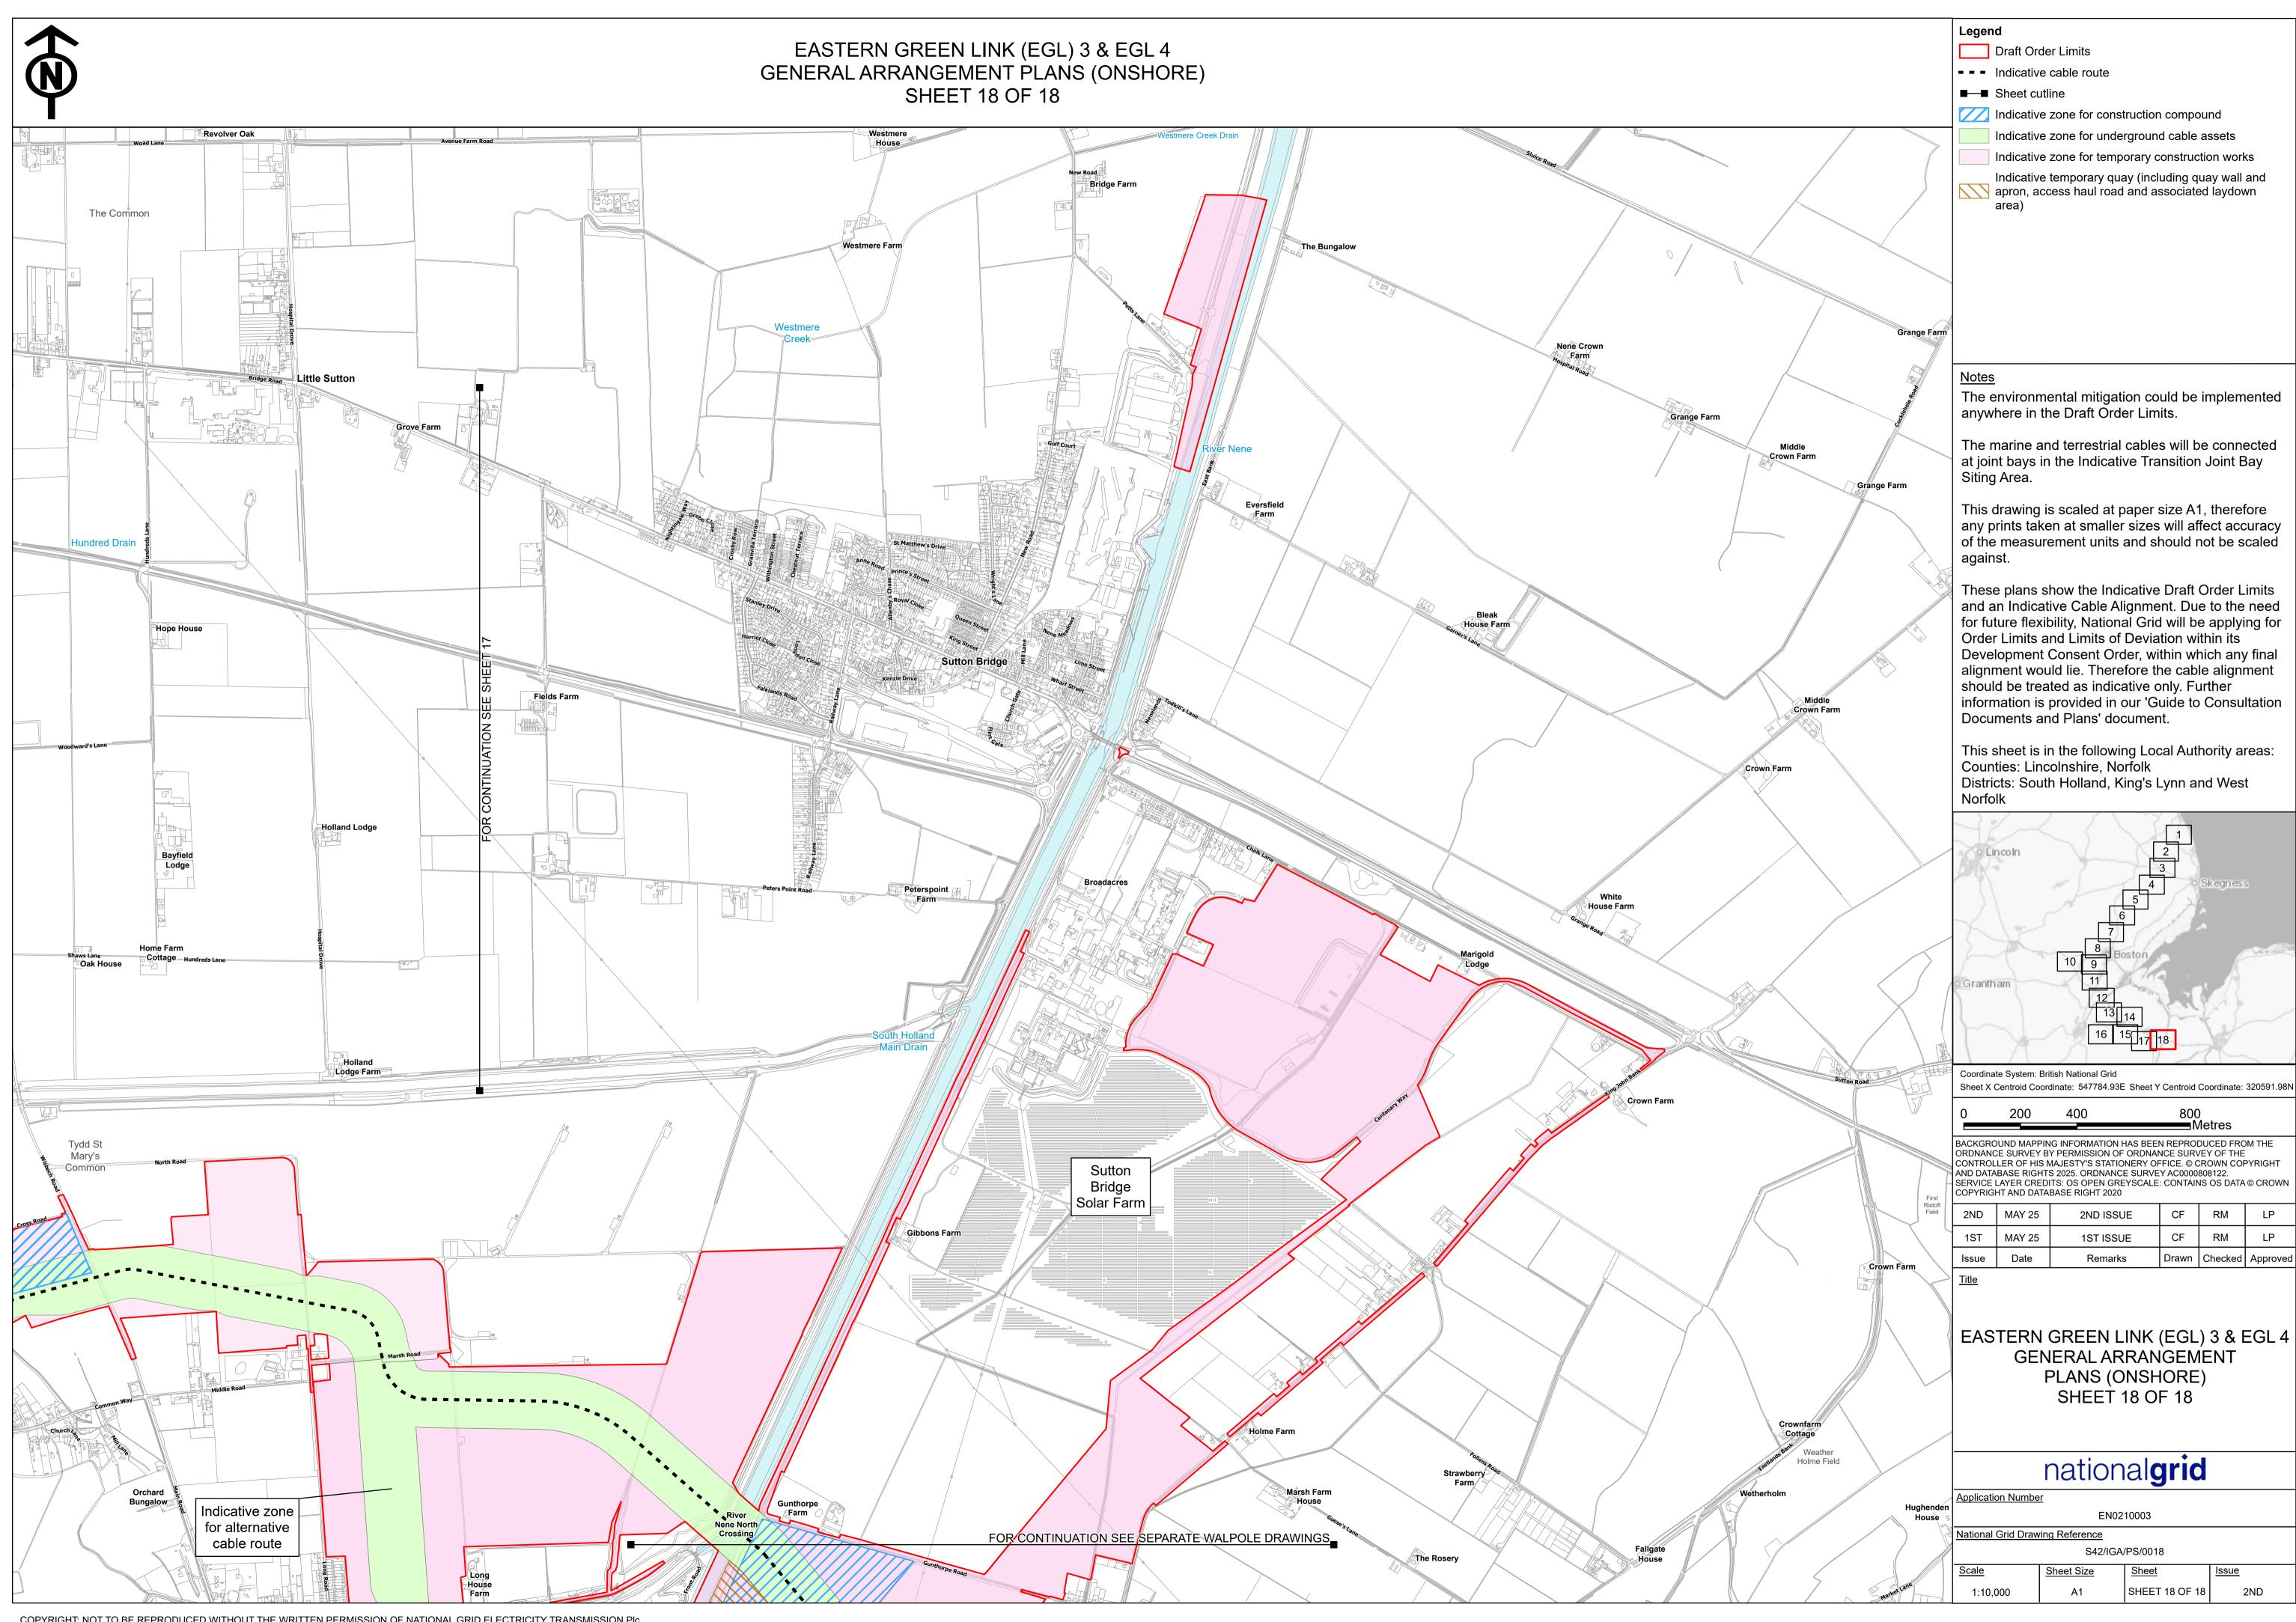






02. Onshore General Arrangements (Walpole)

Drawing Category	Plan Title	Drawing Reference
English Onshore Scheme Plans	Onshore General Arrangements (Walpole) Option A	S42/IGA/PS/1001 Rev 02
	Onshore General Arrangements (Walpole) Option B	S42/IGA/PS/1002 Rev 02
	Onshore General Arrangements (Walpole) Option C	S42/IGA/PS/1003 Rev 02
	Onshore General Arrangements (Walpole) Option D	S42/IGA/PS/1004 Rev 02

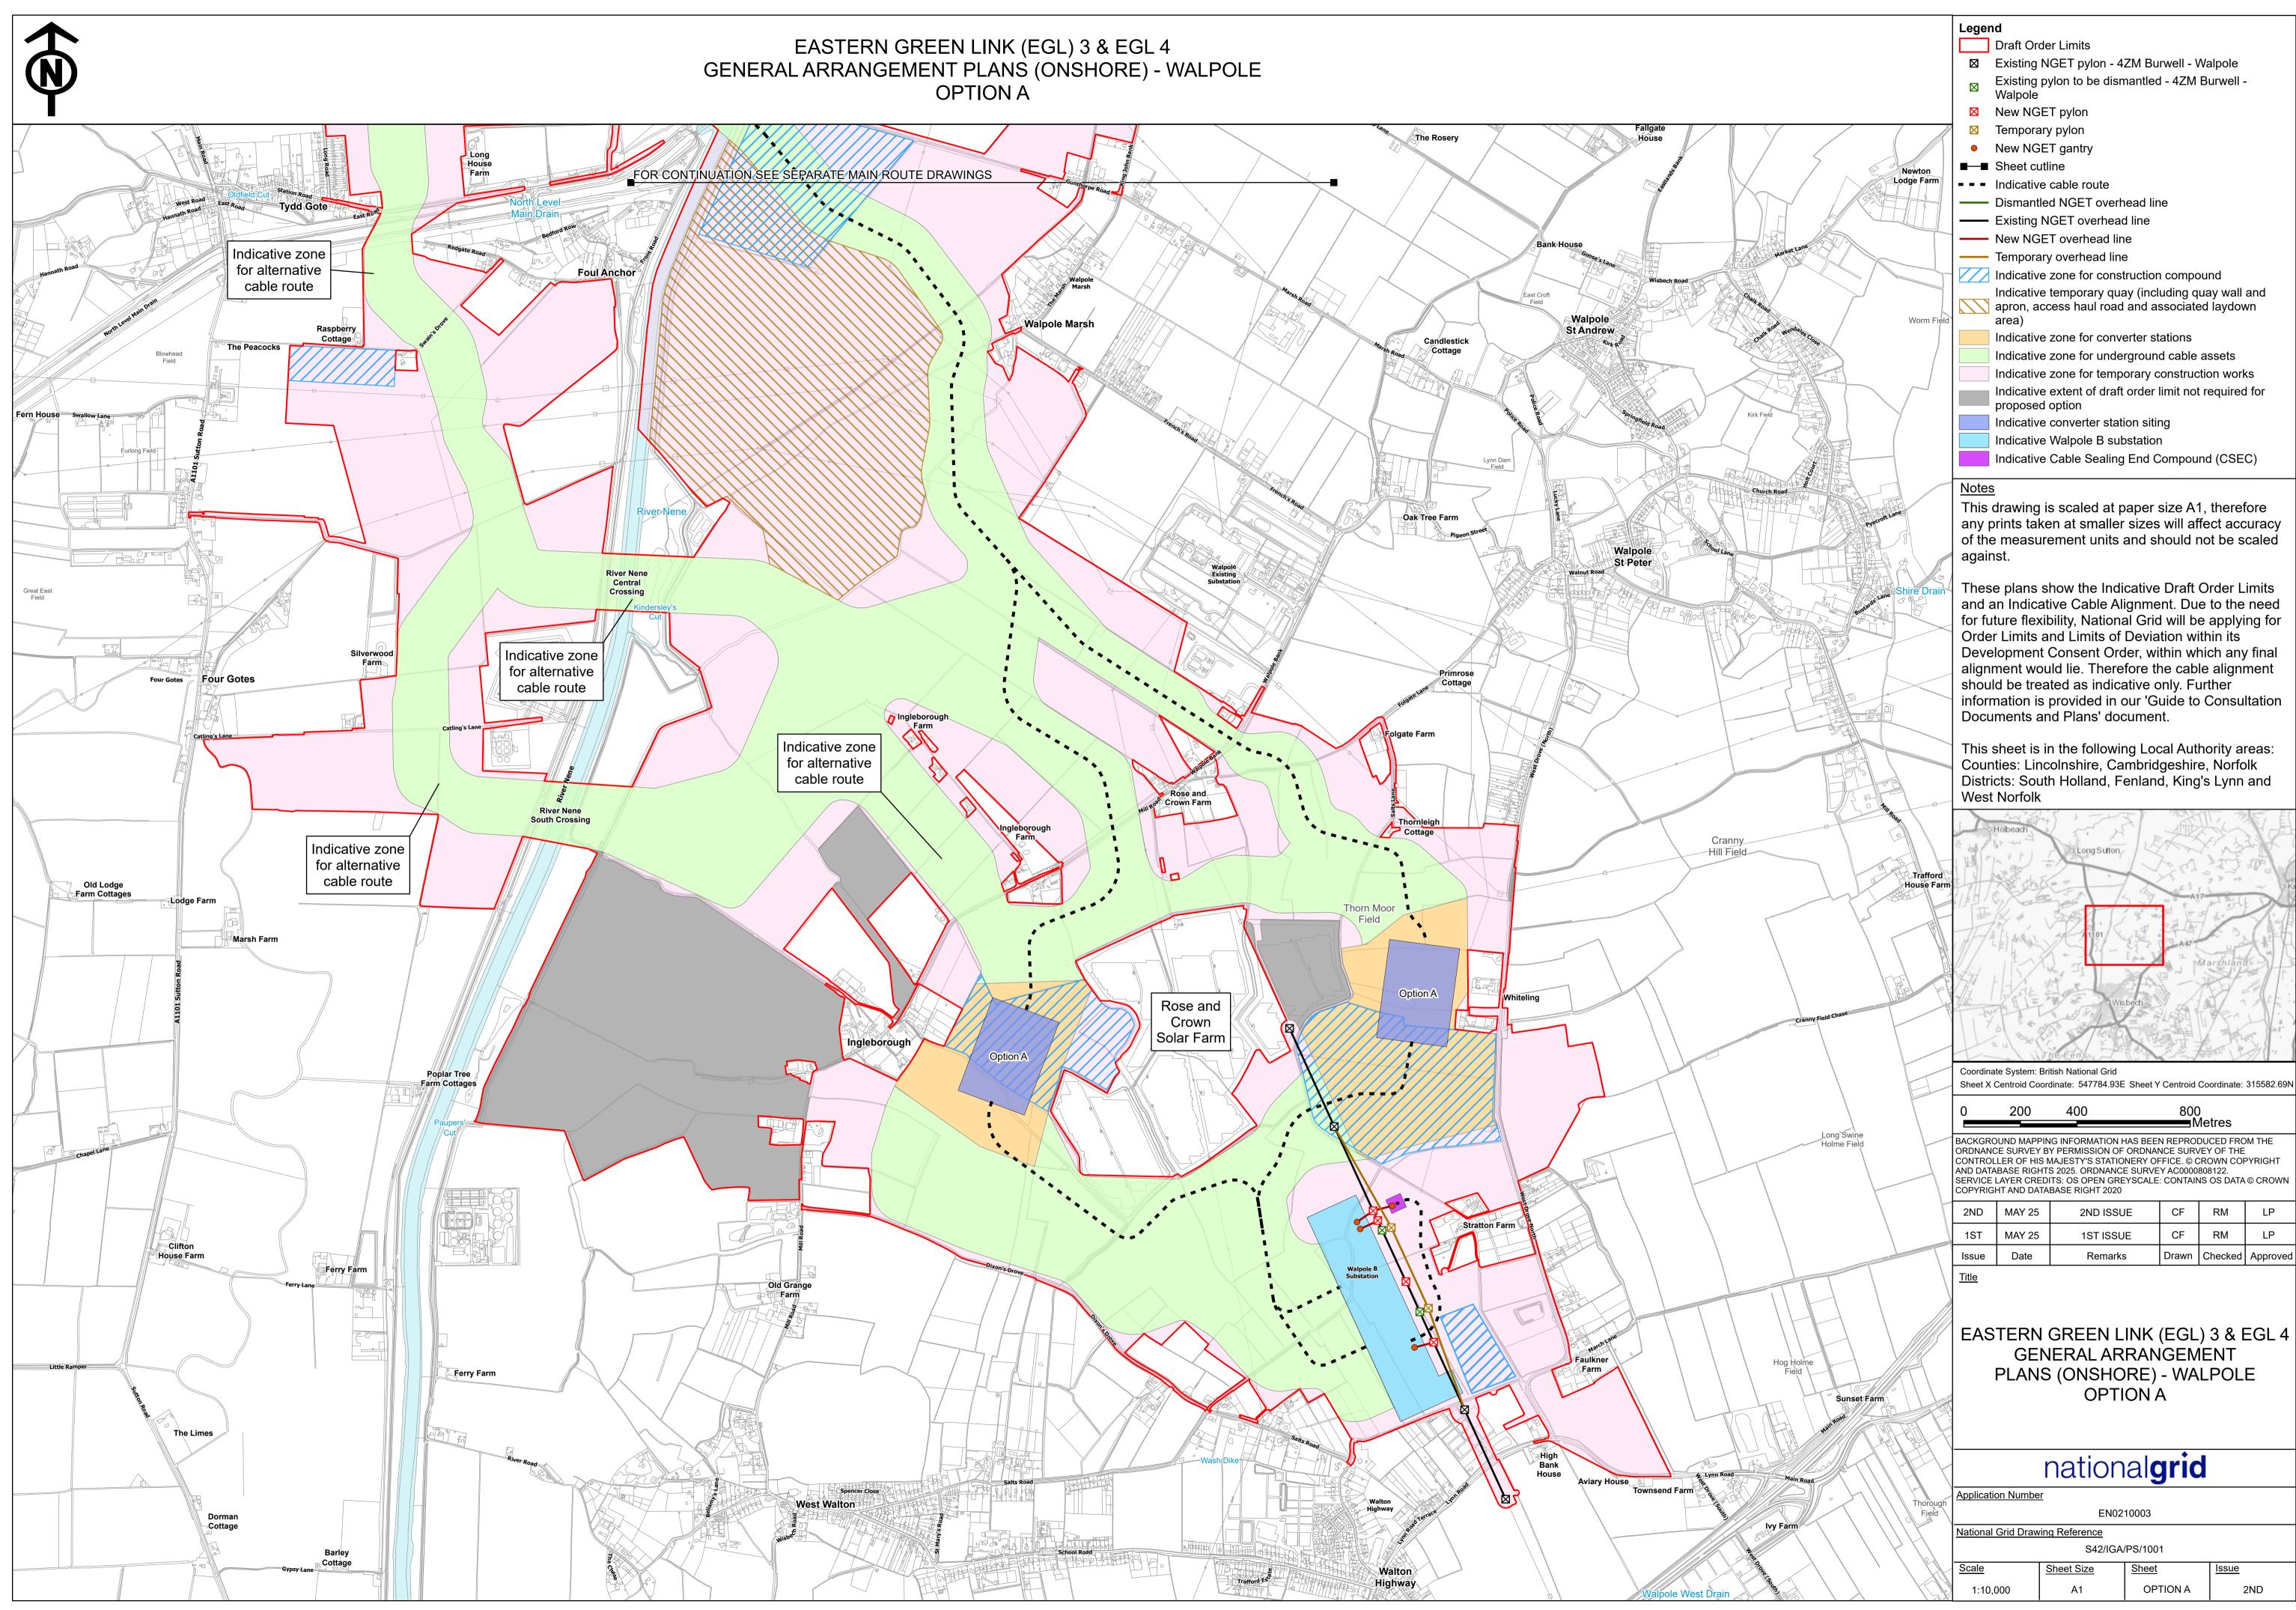

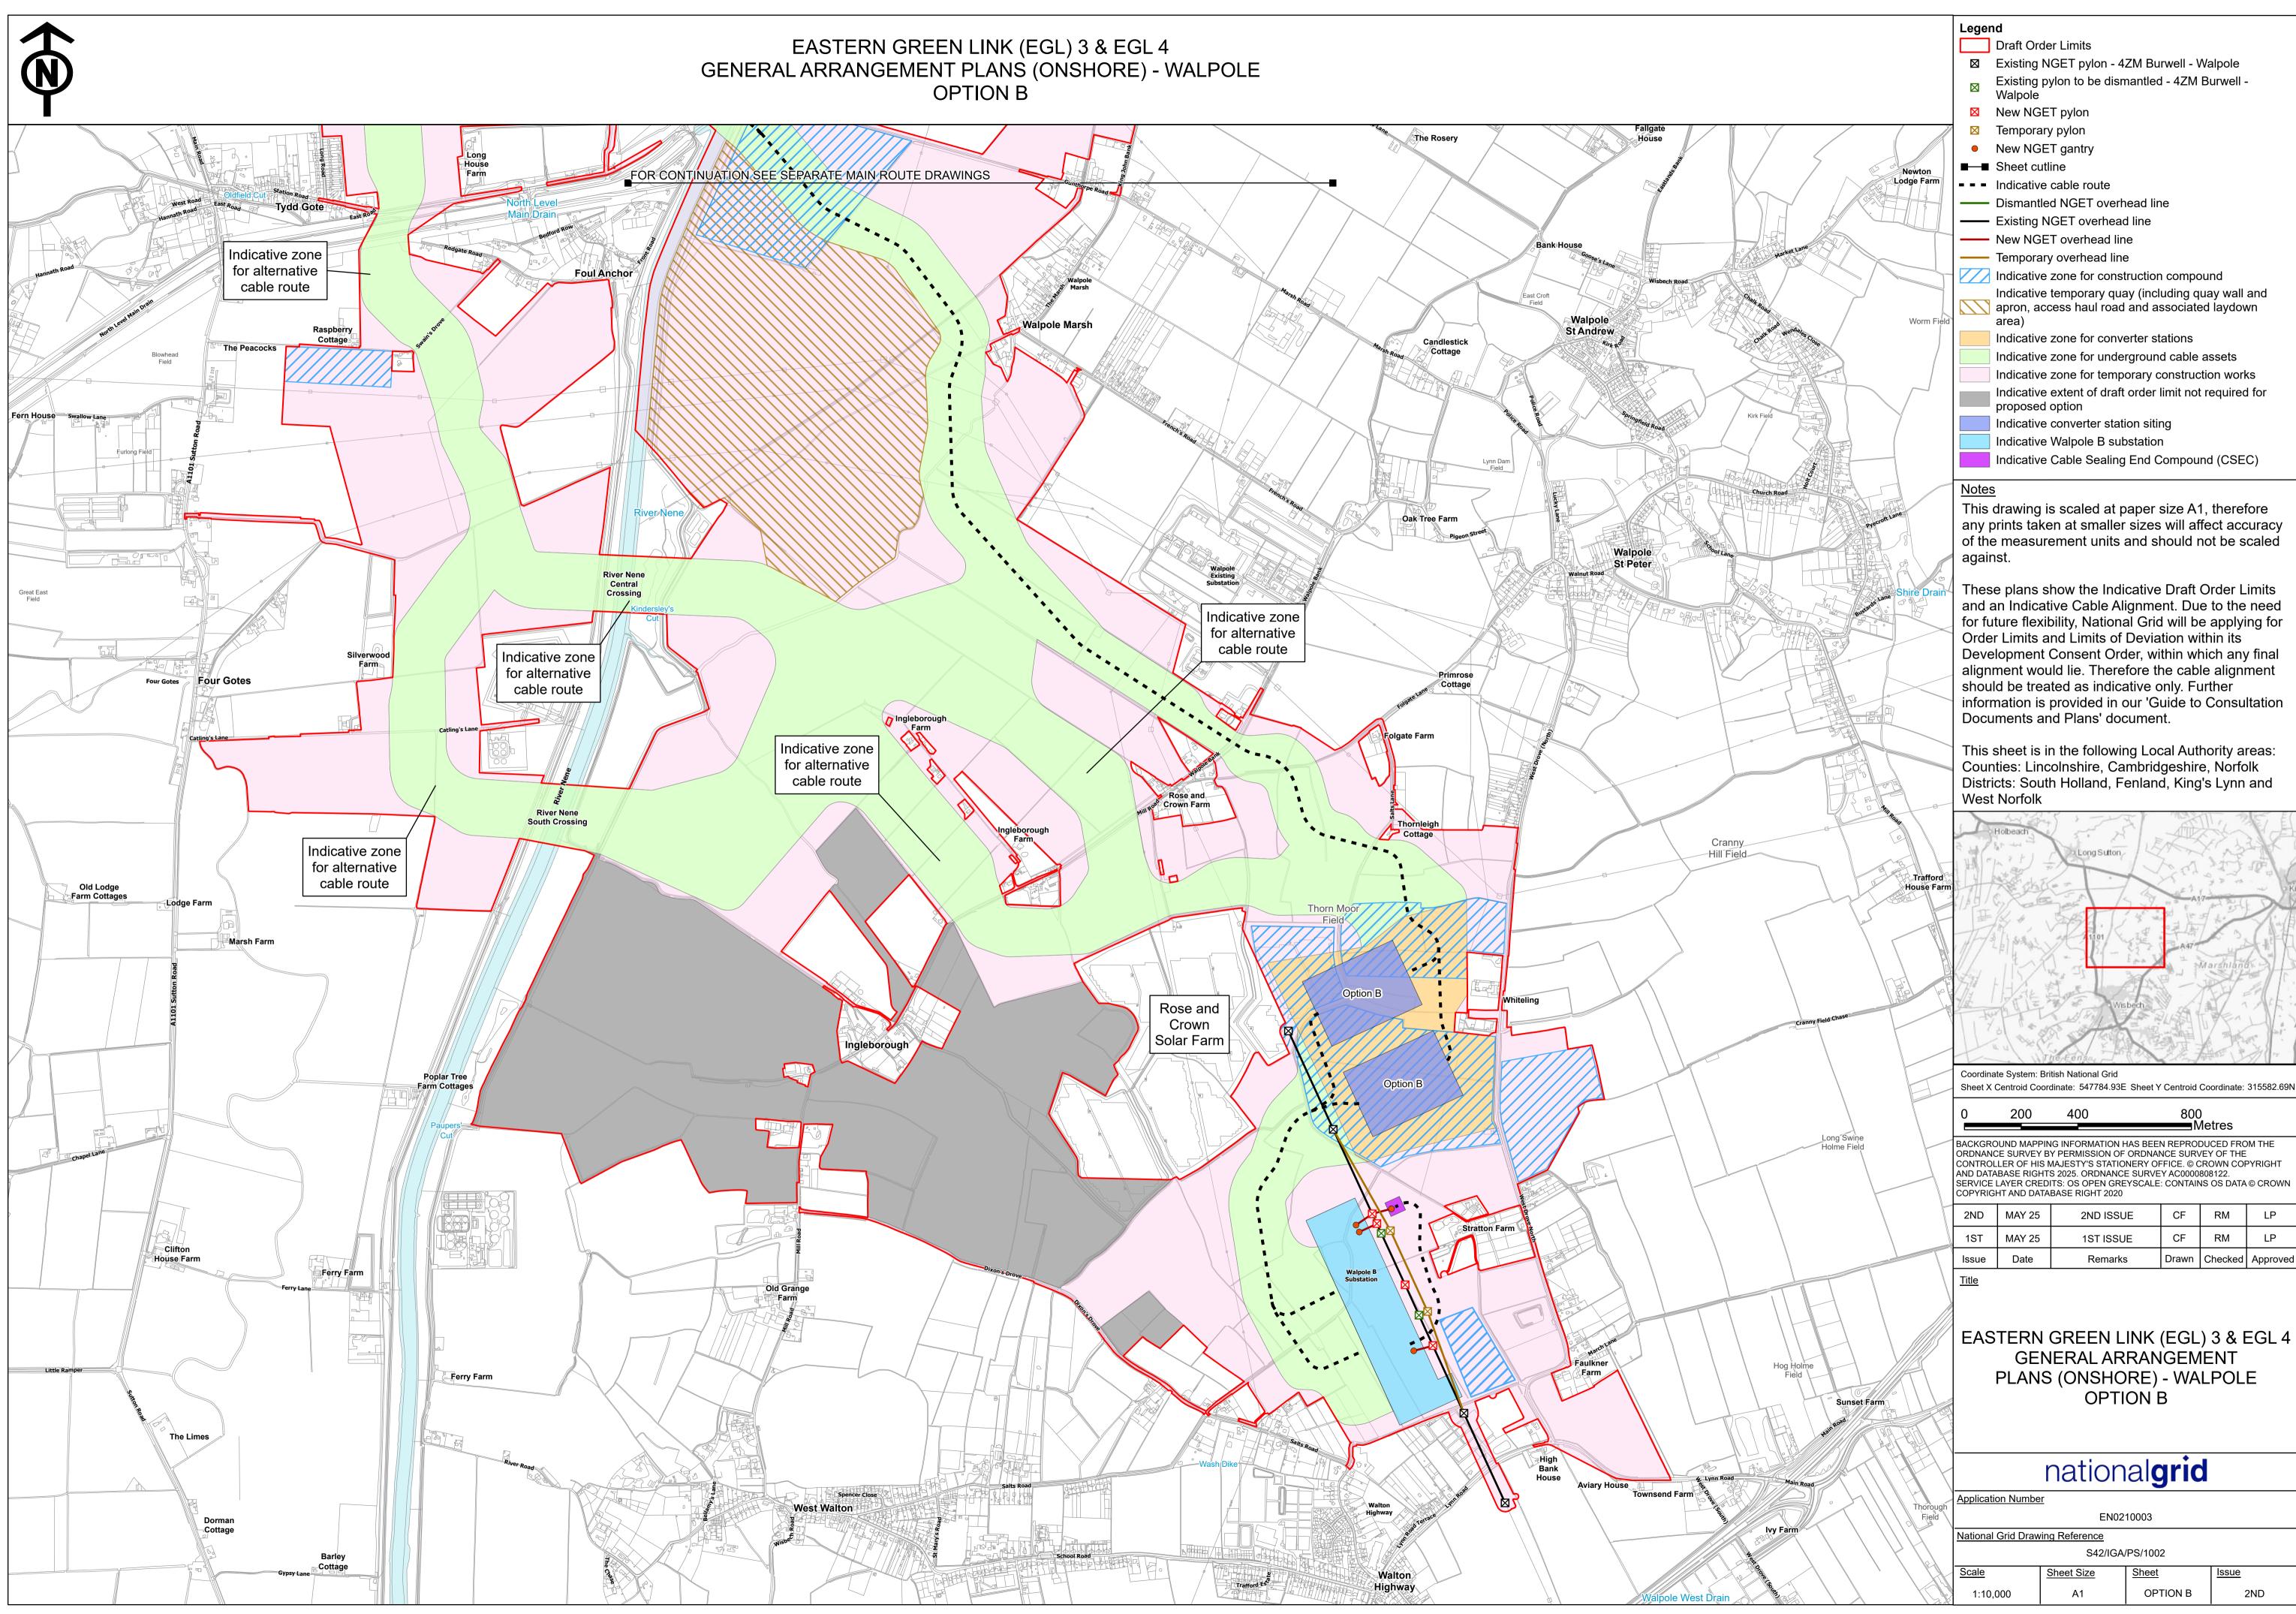

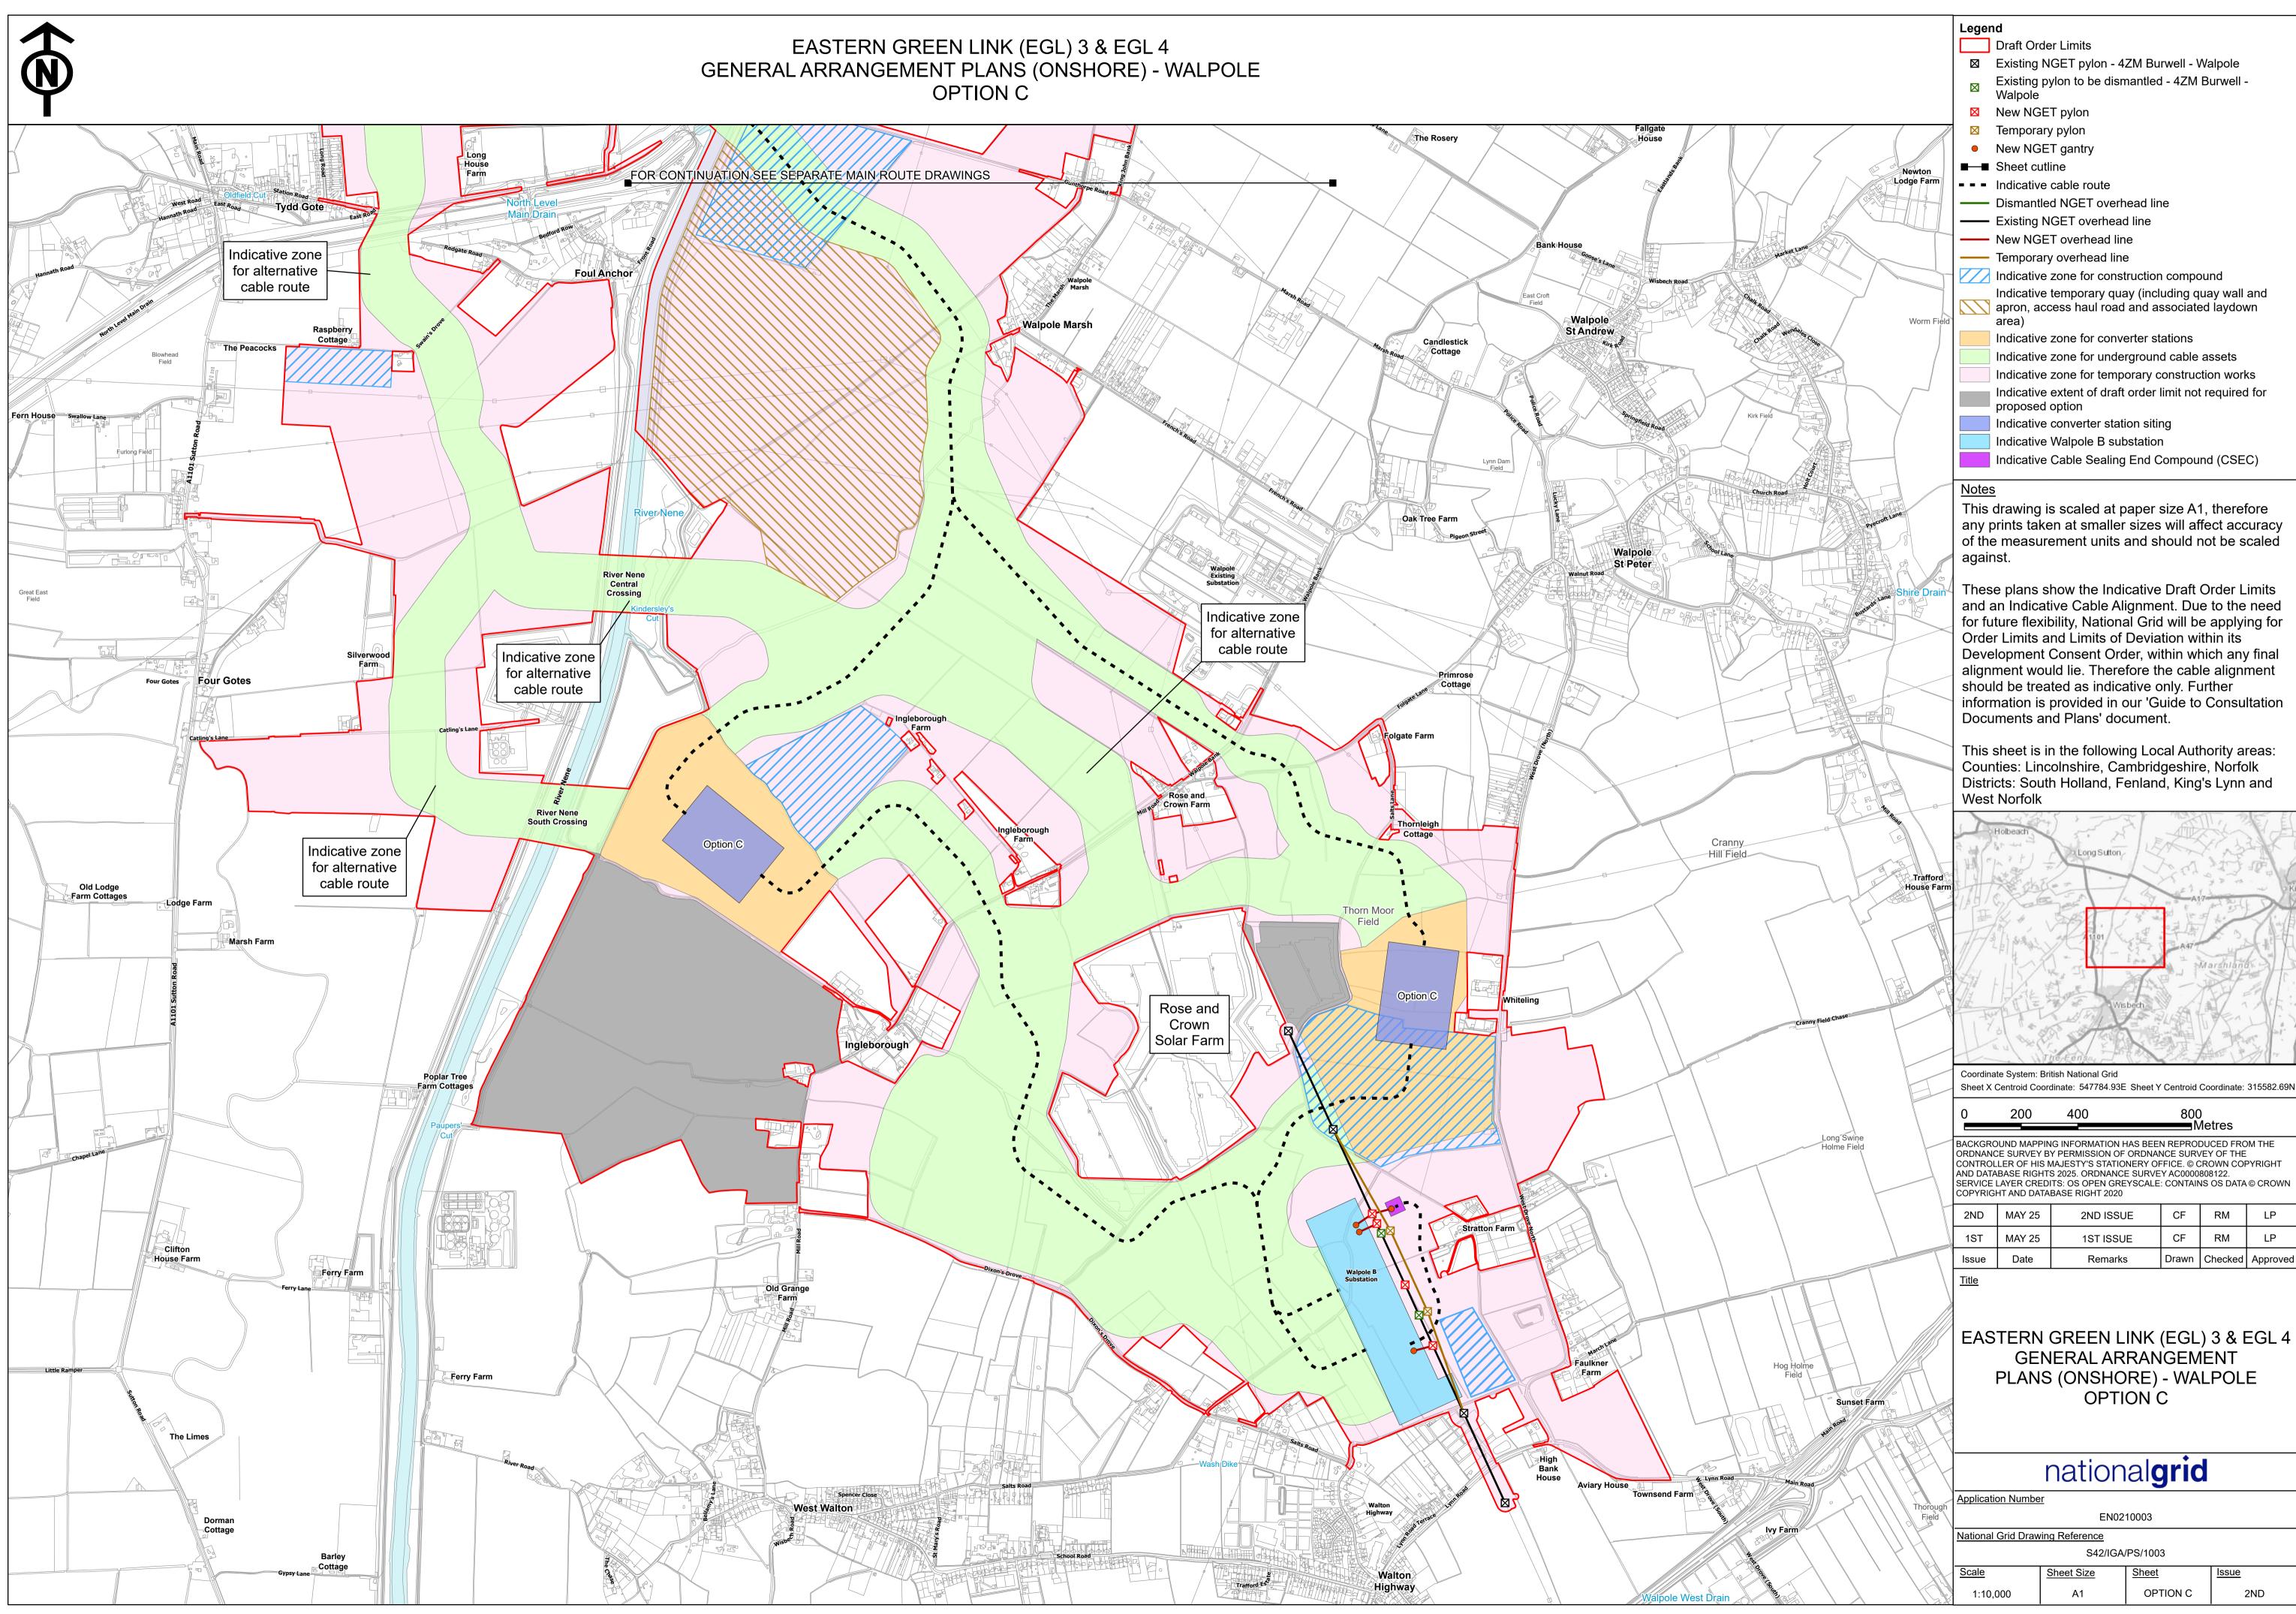


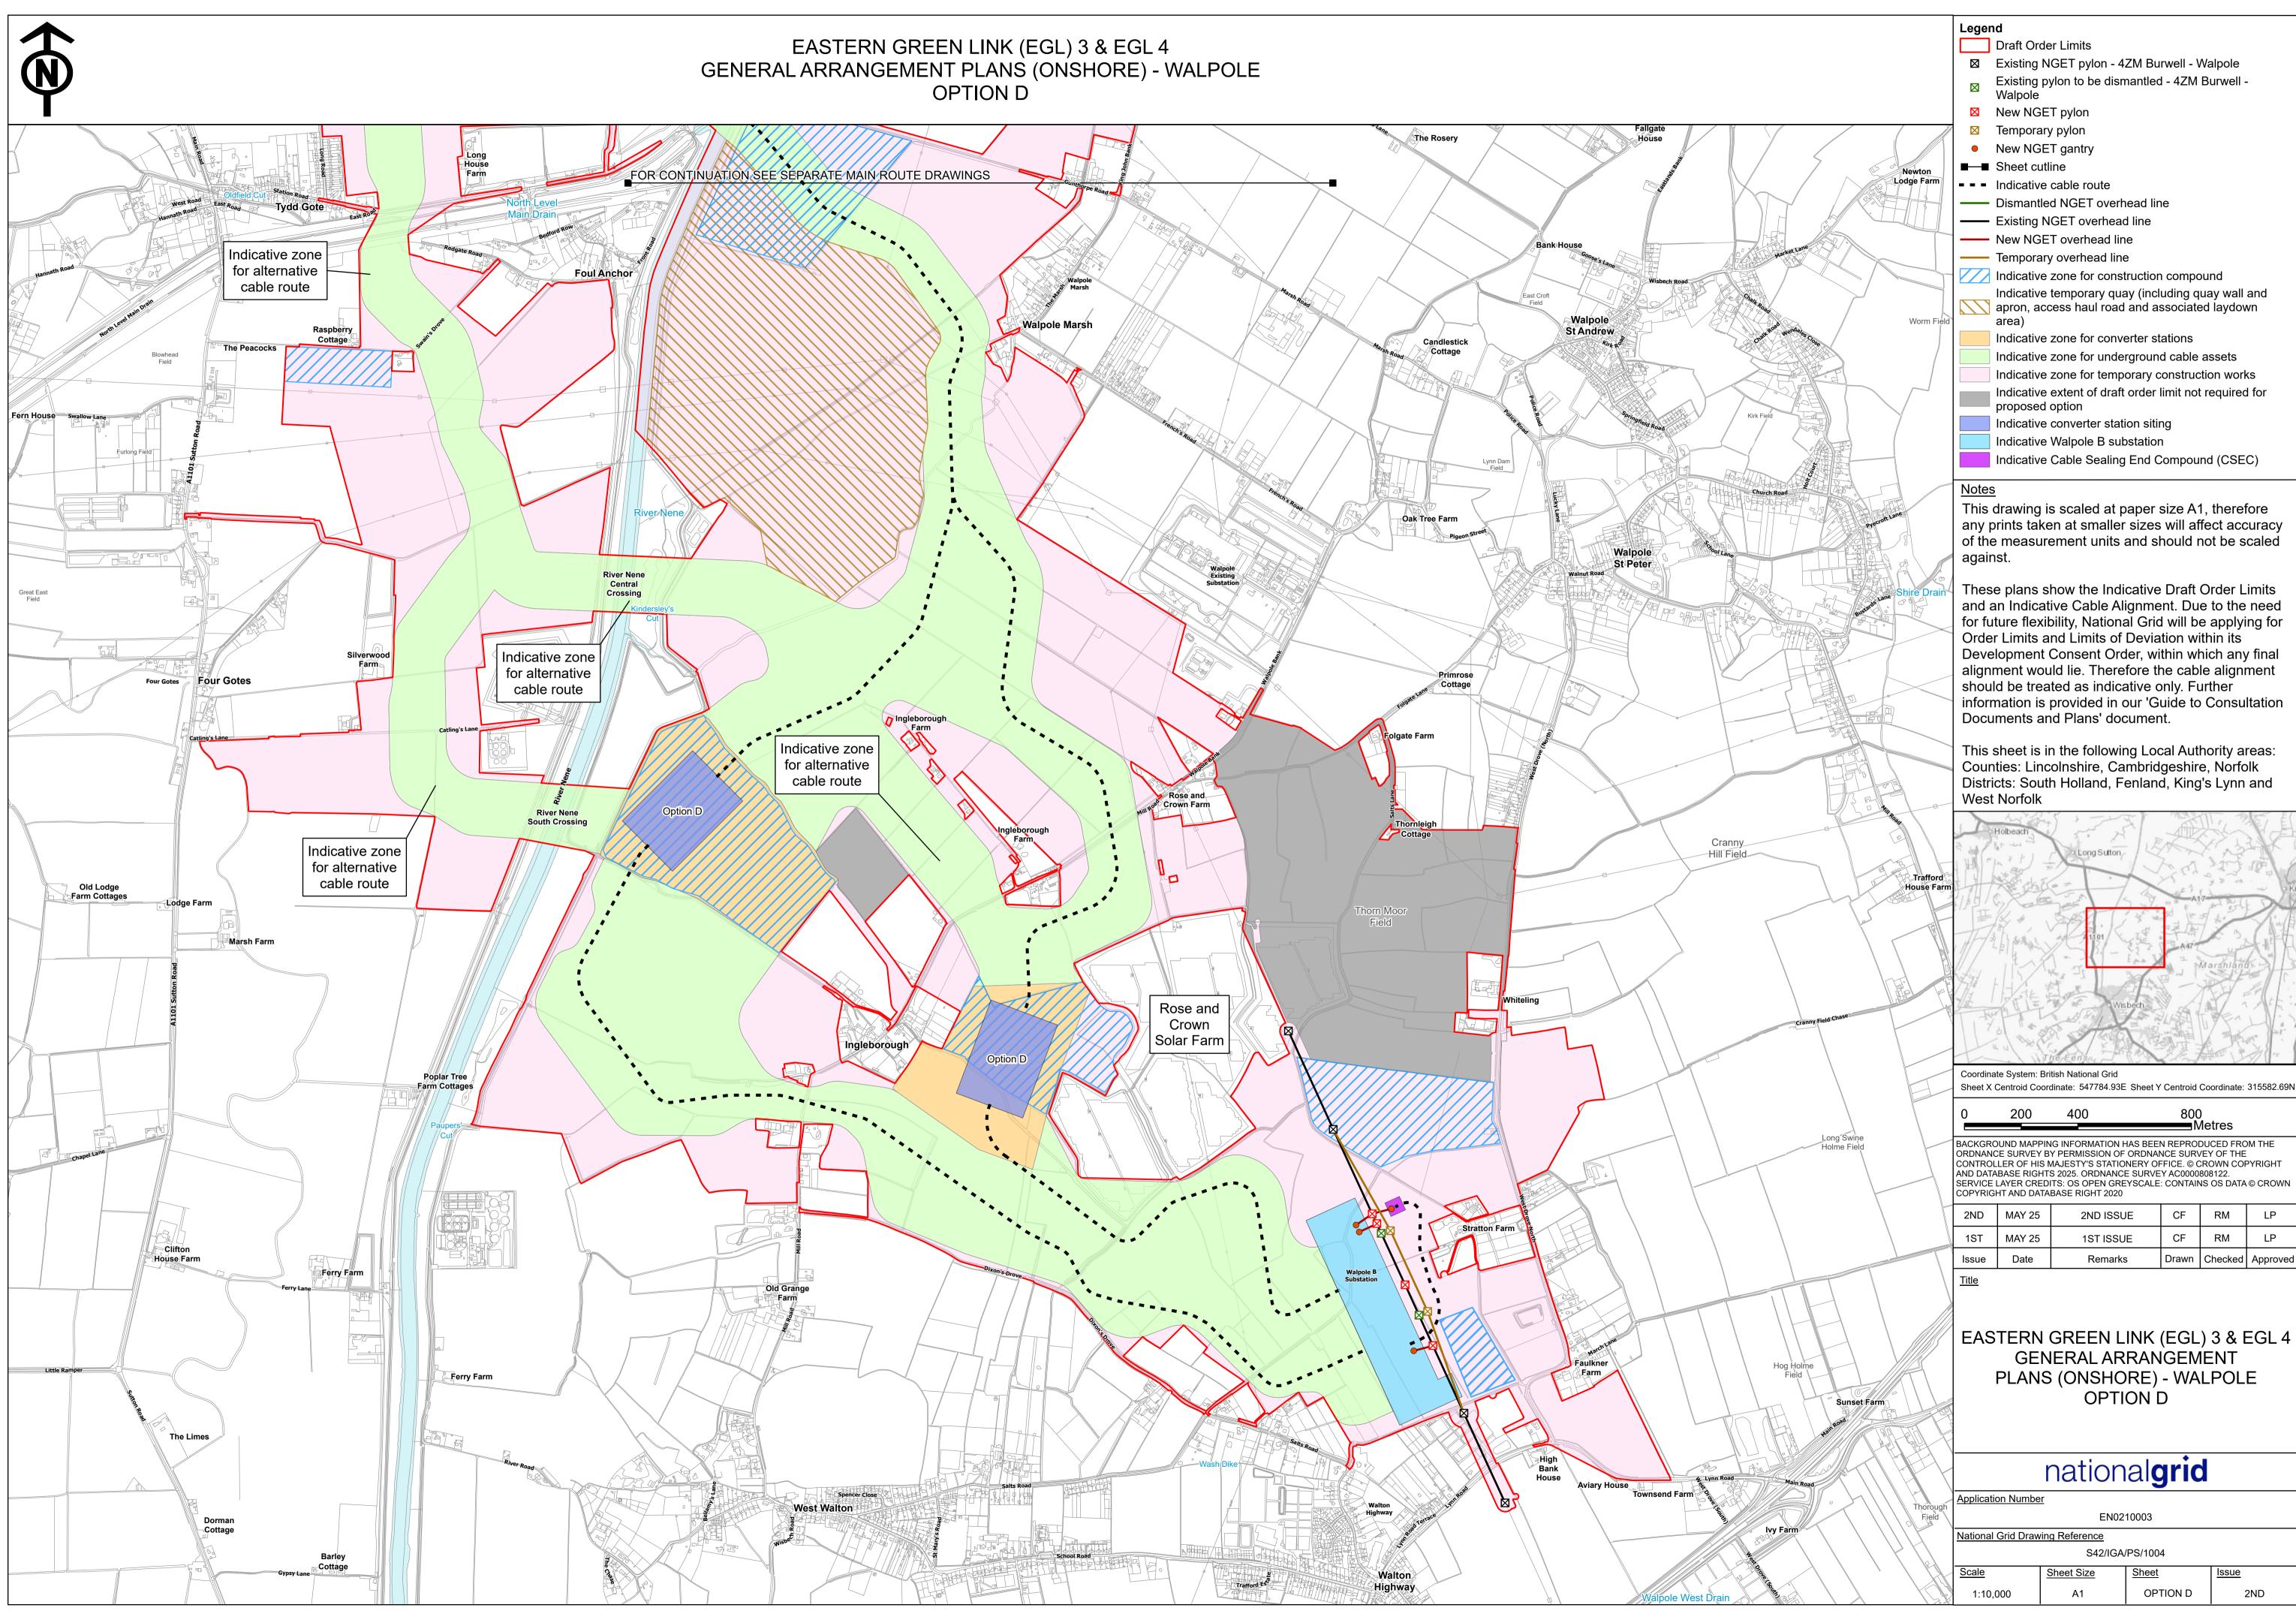






03. Onshore Access Plans (Sheets 1 - 17)


Drawing Category	Plan Title	Drawing Reference
English Onshore Scheme Plans	Onshore Access Plans Sheet 1 of 17	S42/IAA/PS/0001 Rev 02
	Onshore Access Plans Sheet 2 of 17	S42/IAA/PS/0002 Rev 02
	Onshore Access Plans Sheet 3 of 17	S42/IAA/PS/0003 Rev 02
	Onshore Access Plans Sheet 4 of 17	S42/IAA/PS/0004 Rev 02
	Onshore Access Plans Sheet 5 of 17	S42/IAA/PS/0005 Rev 02
	Onshore Access Plans Sheet 6 of 17	S42/IAA/PS/0006 Rev 02
	Onshore Access Plans Sheet 7 of 17	S42/IAA/PS/0007 Rev 02
	Onshore Access Plans Sheet 8 of 17	S42/IAA/PS/0008 Rev 02
	Onshore Access Plans Sheet 9 of 17	S42/IAA/PS/0009 Rev 02
	Onshore Access Plans Sheet 10 of 17	S42/IAA/PS/0010 Rev 02
	Onshore Access Plans Sheet 11 of 17	S42/IAA/PS/0011 Rev 02
	Onshore Access Plans Sheet 12 of 17	S42/IAA/PS/0012 Rev 02
	Onshore Access Plans Sheet 13 of 17	S42/IAA/PS/0013 Rev 02
	Onshore Access Plans Sheet 14 of 17	S42/IAA/PS/0014 Rev 02
	Onshore Access Plans Sheet 15 of 17	S42/IAA/PS/0015 Rev 02
	Onshore Access Plans Sheet 16 of 17	S42/IAA/PS/0016 Rev 02
	Onshore Access Plans Sheet 17 of 17	S42/IAA/PS/0017 Rev 02

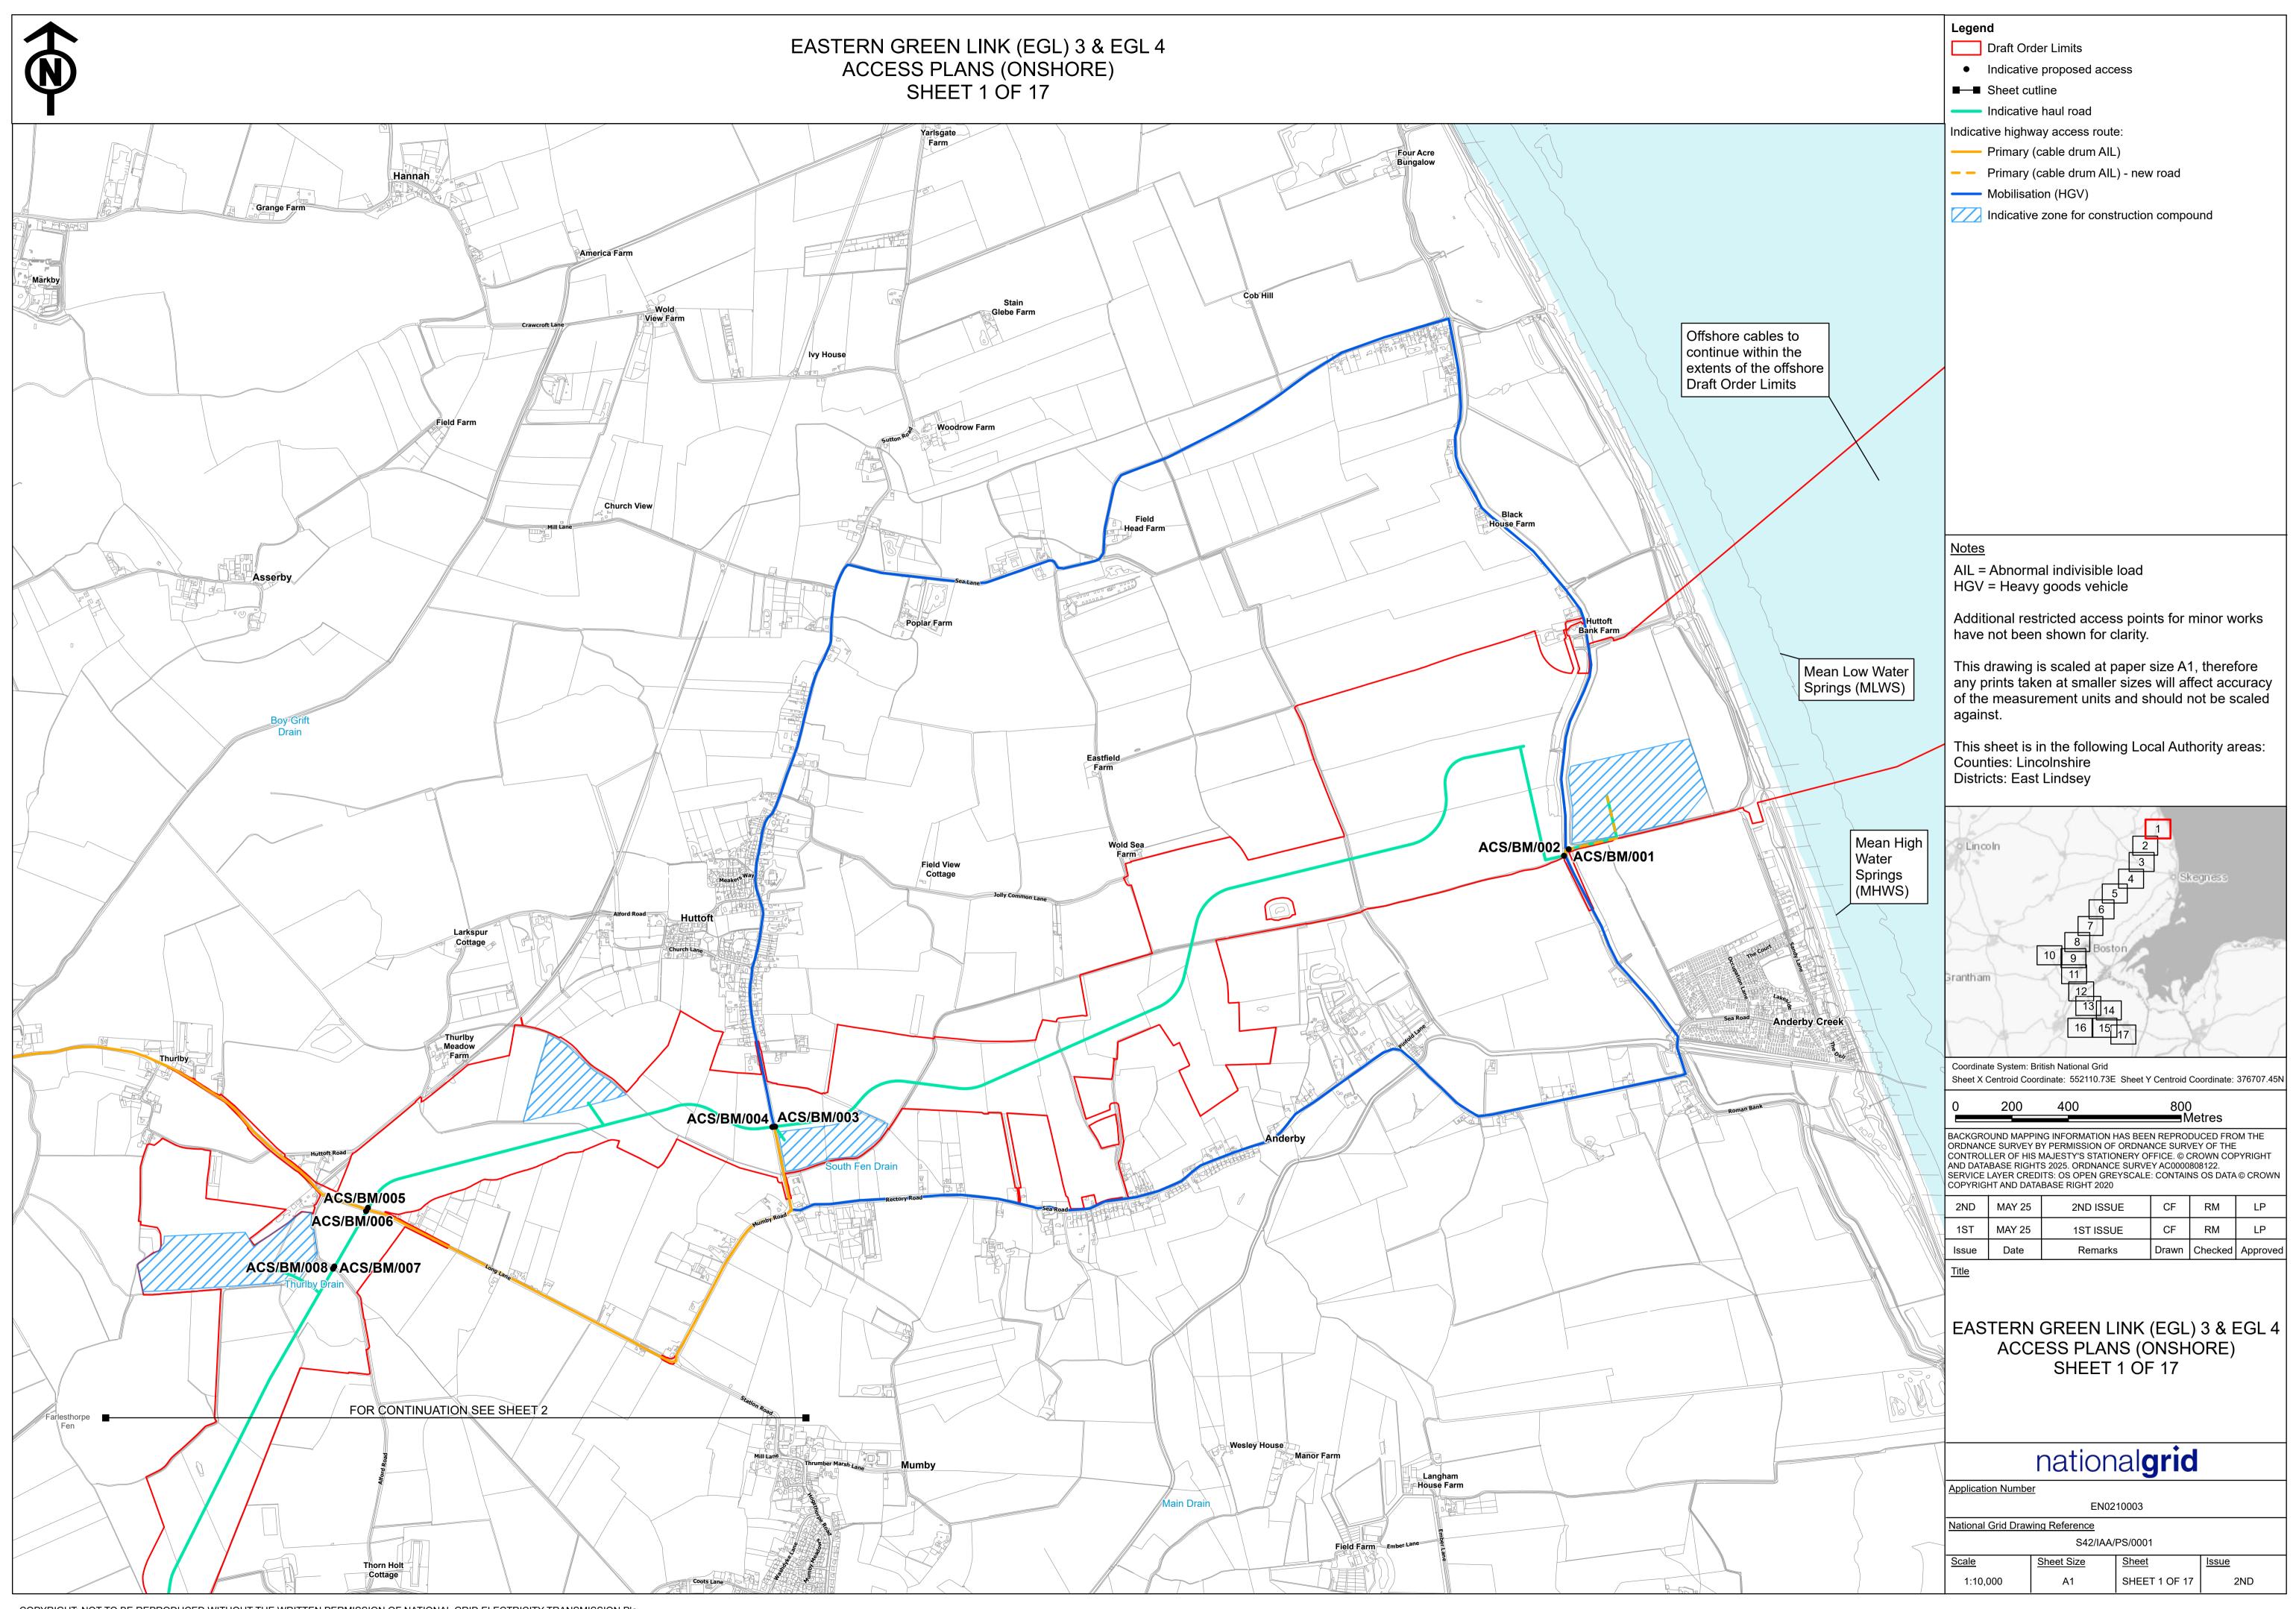


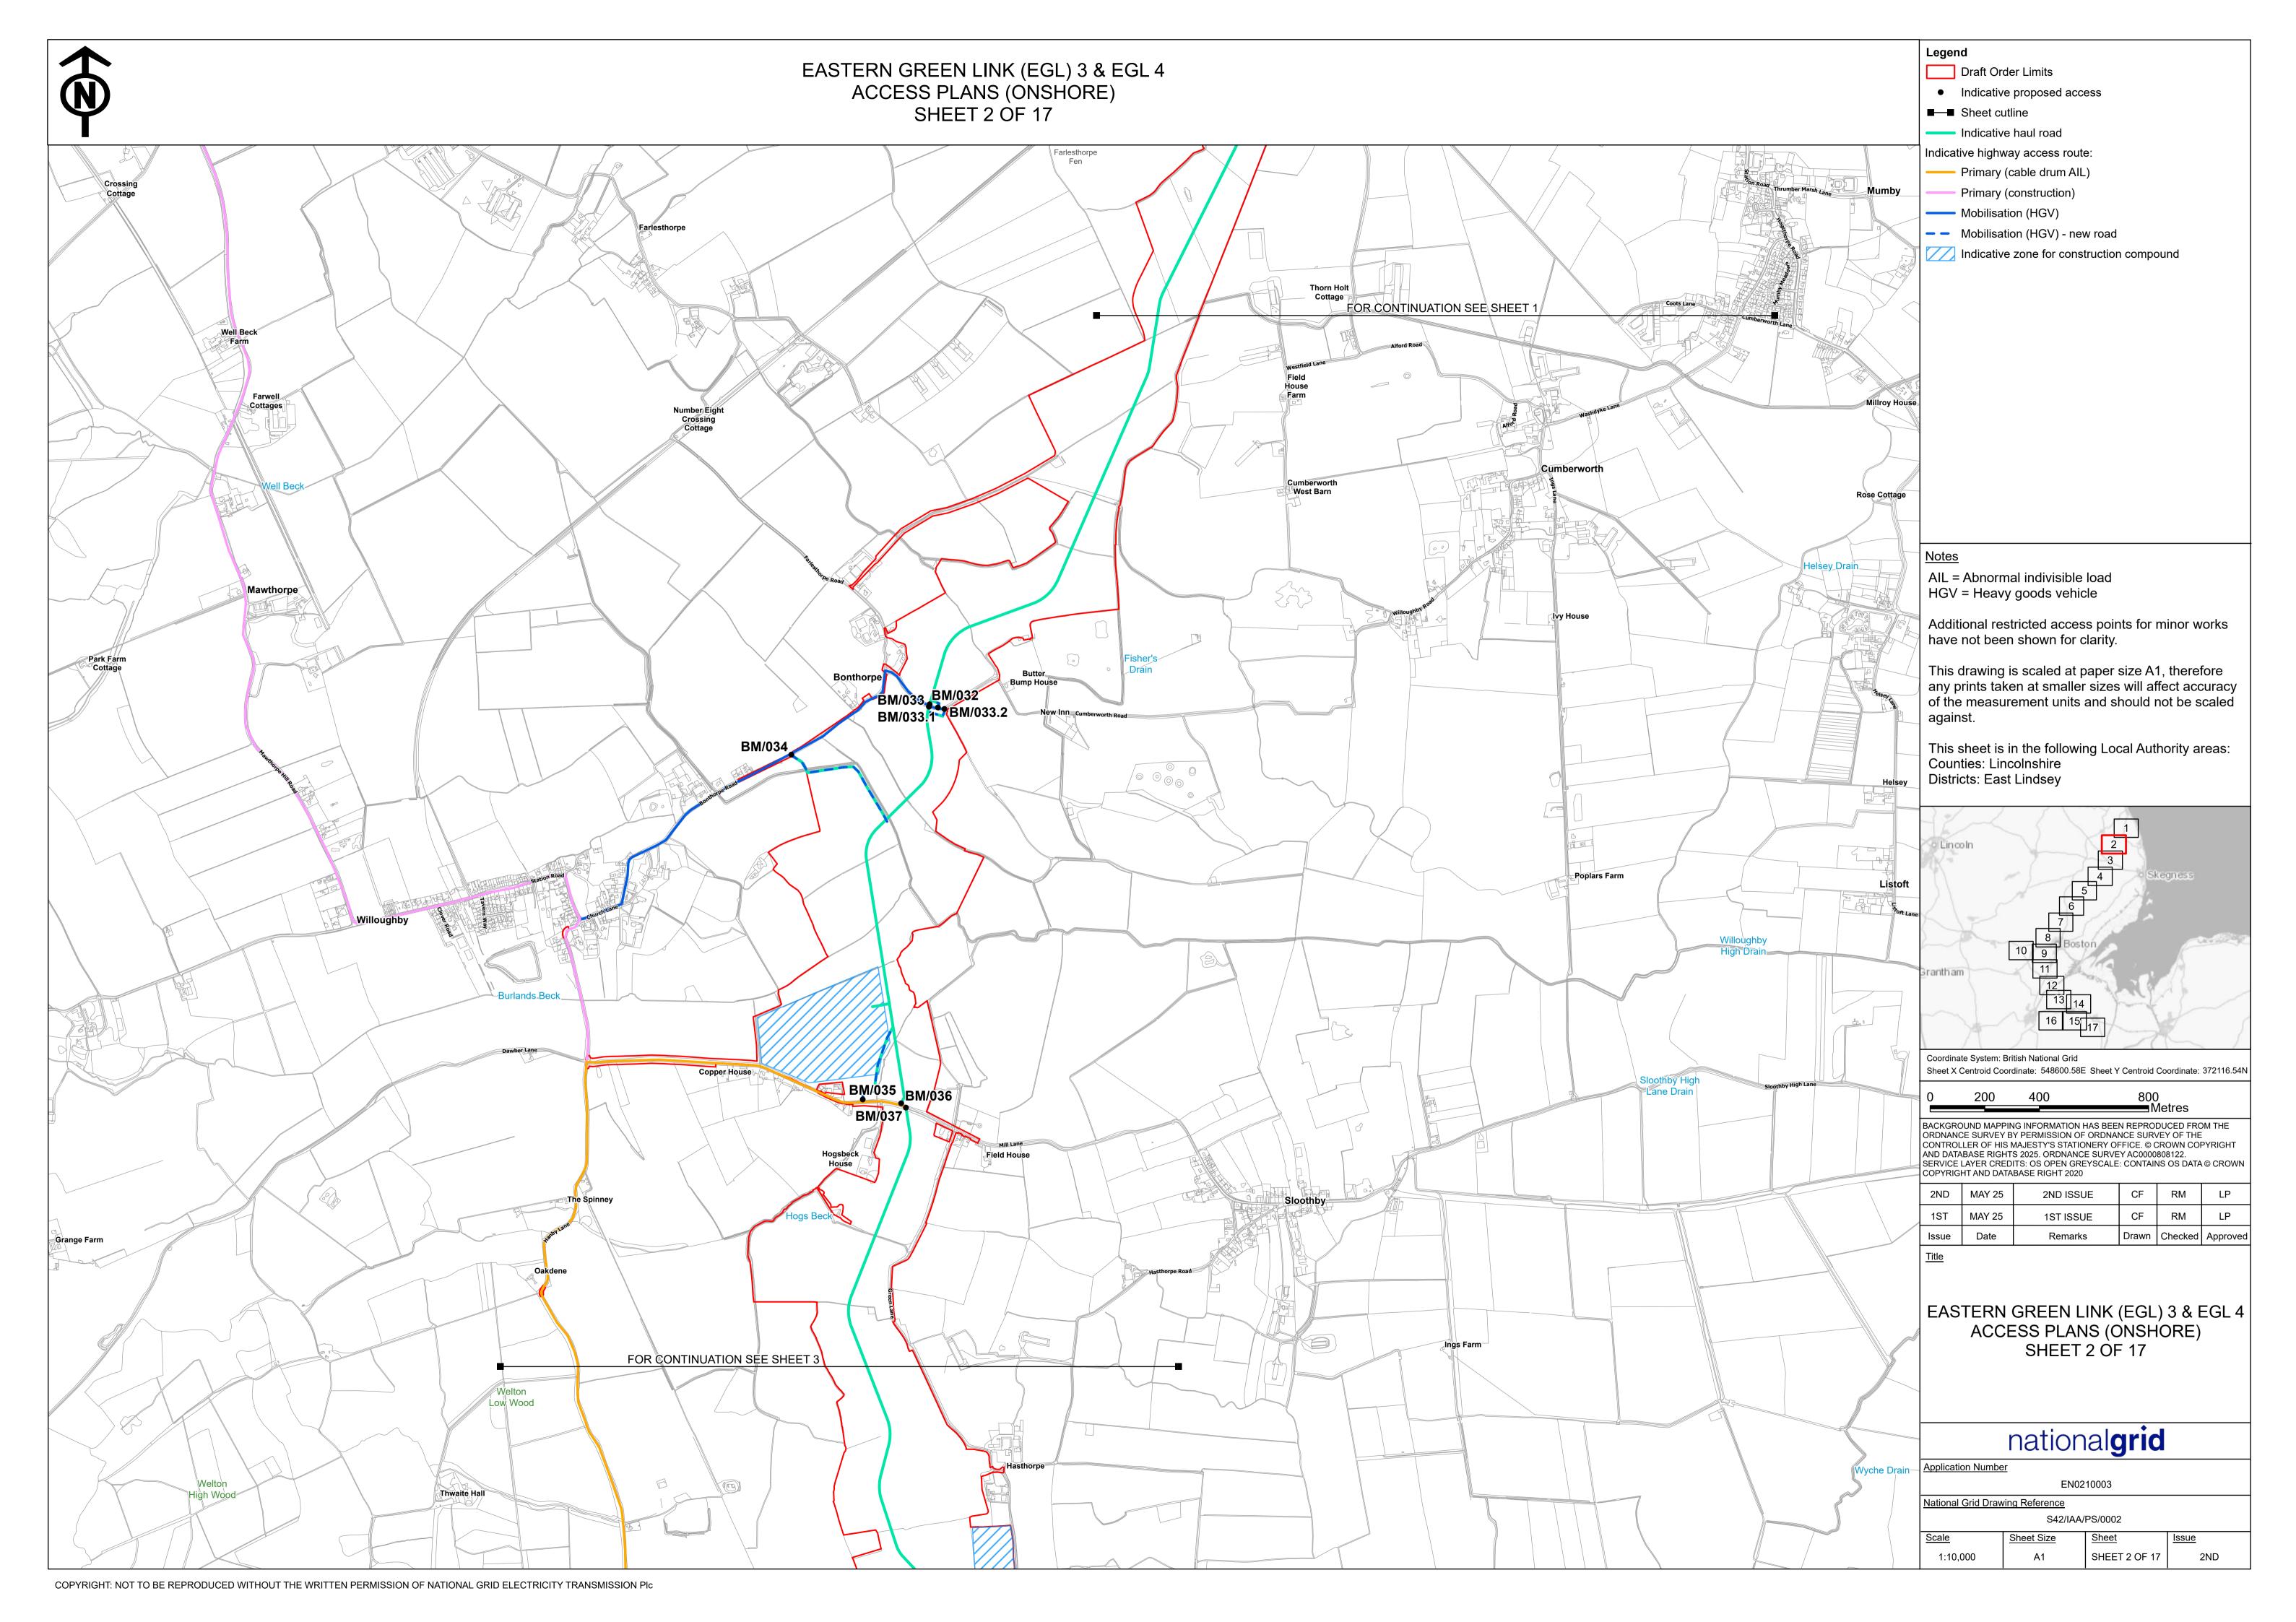


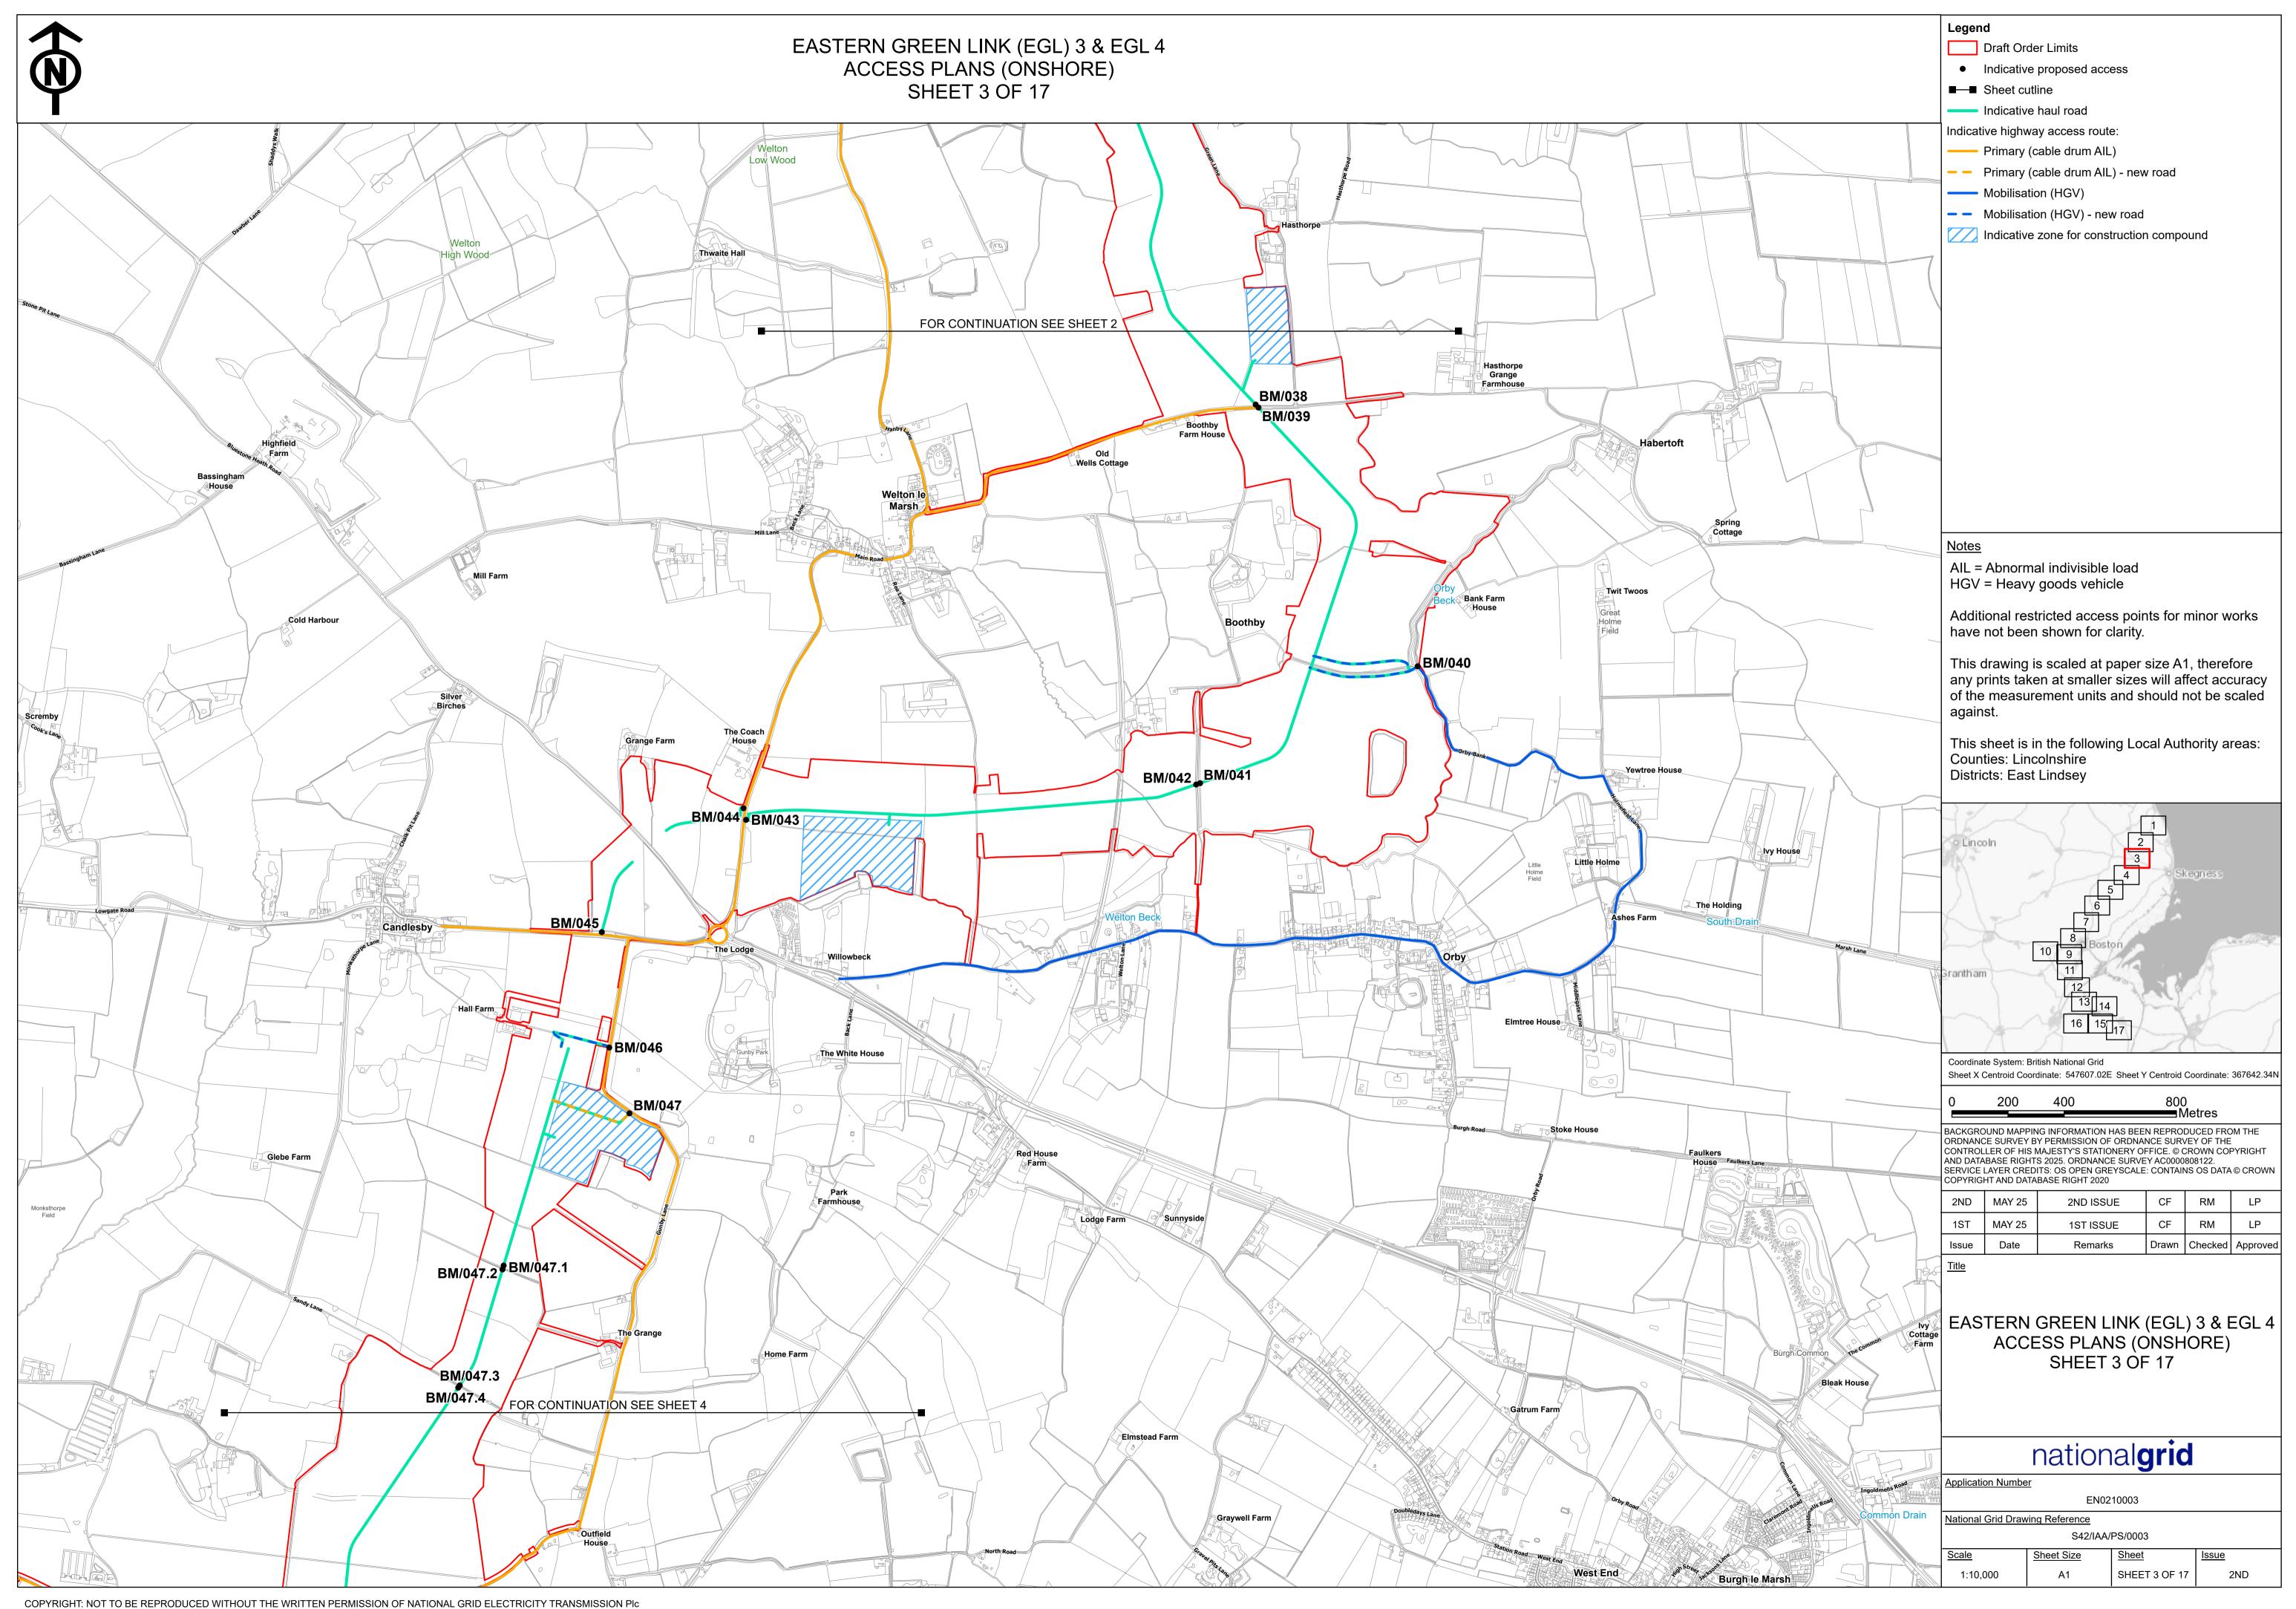


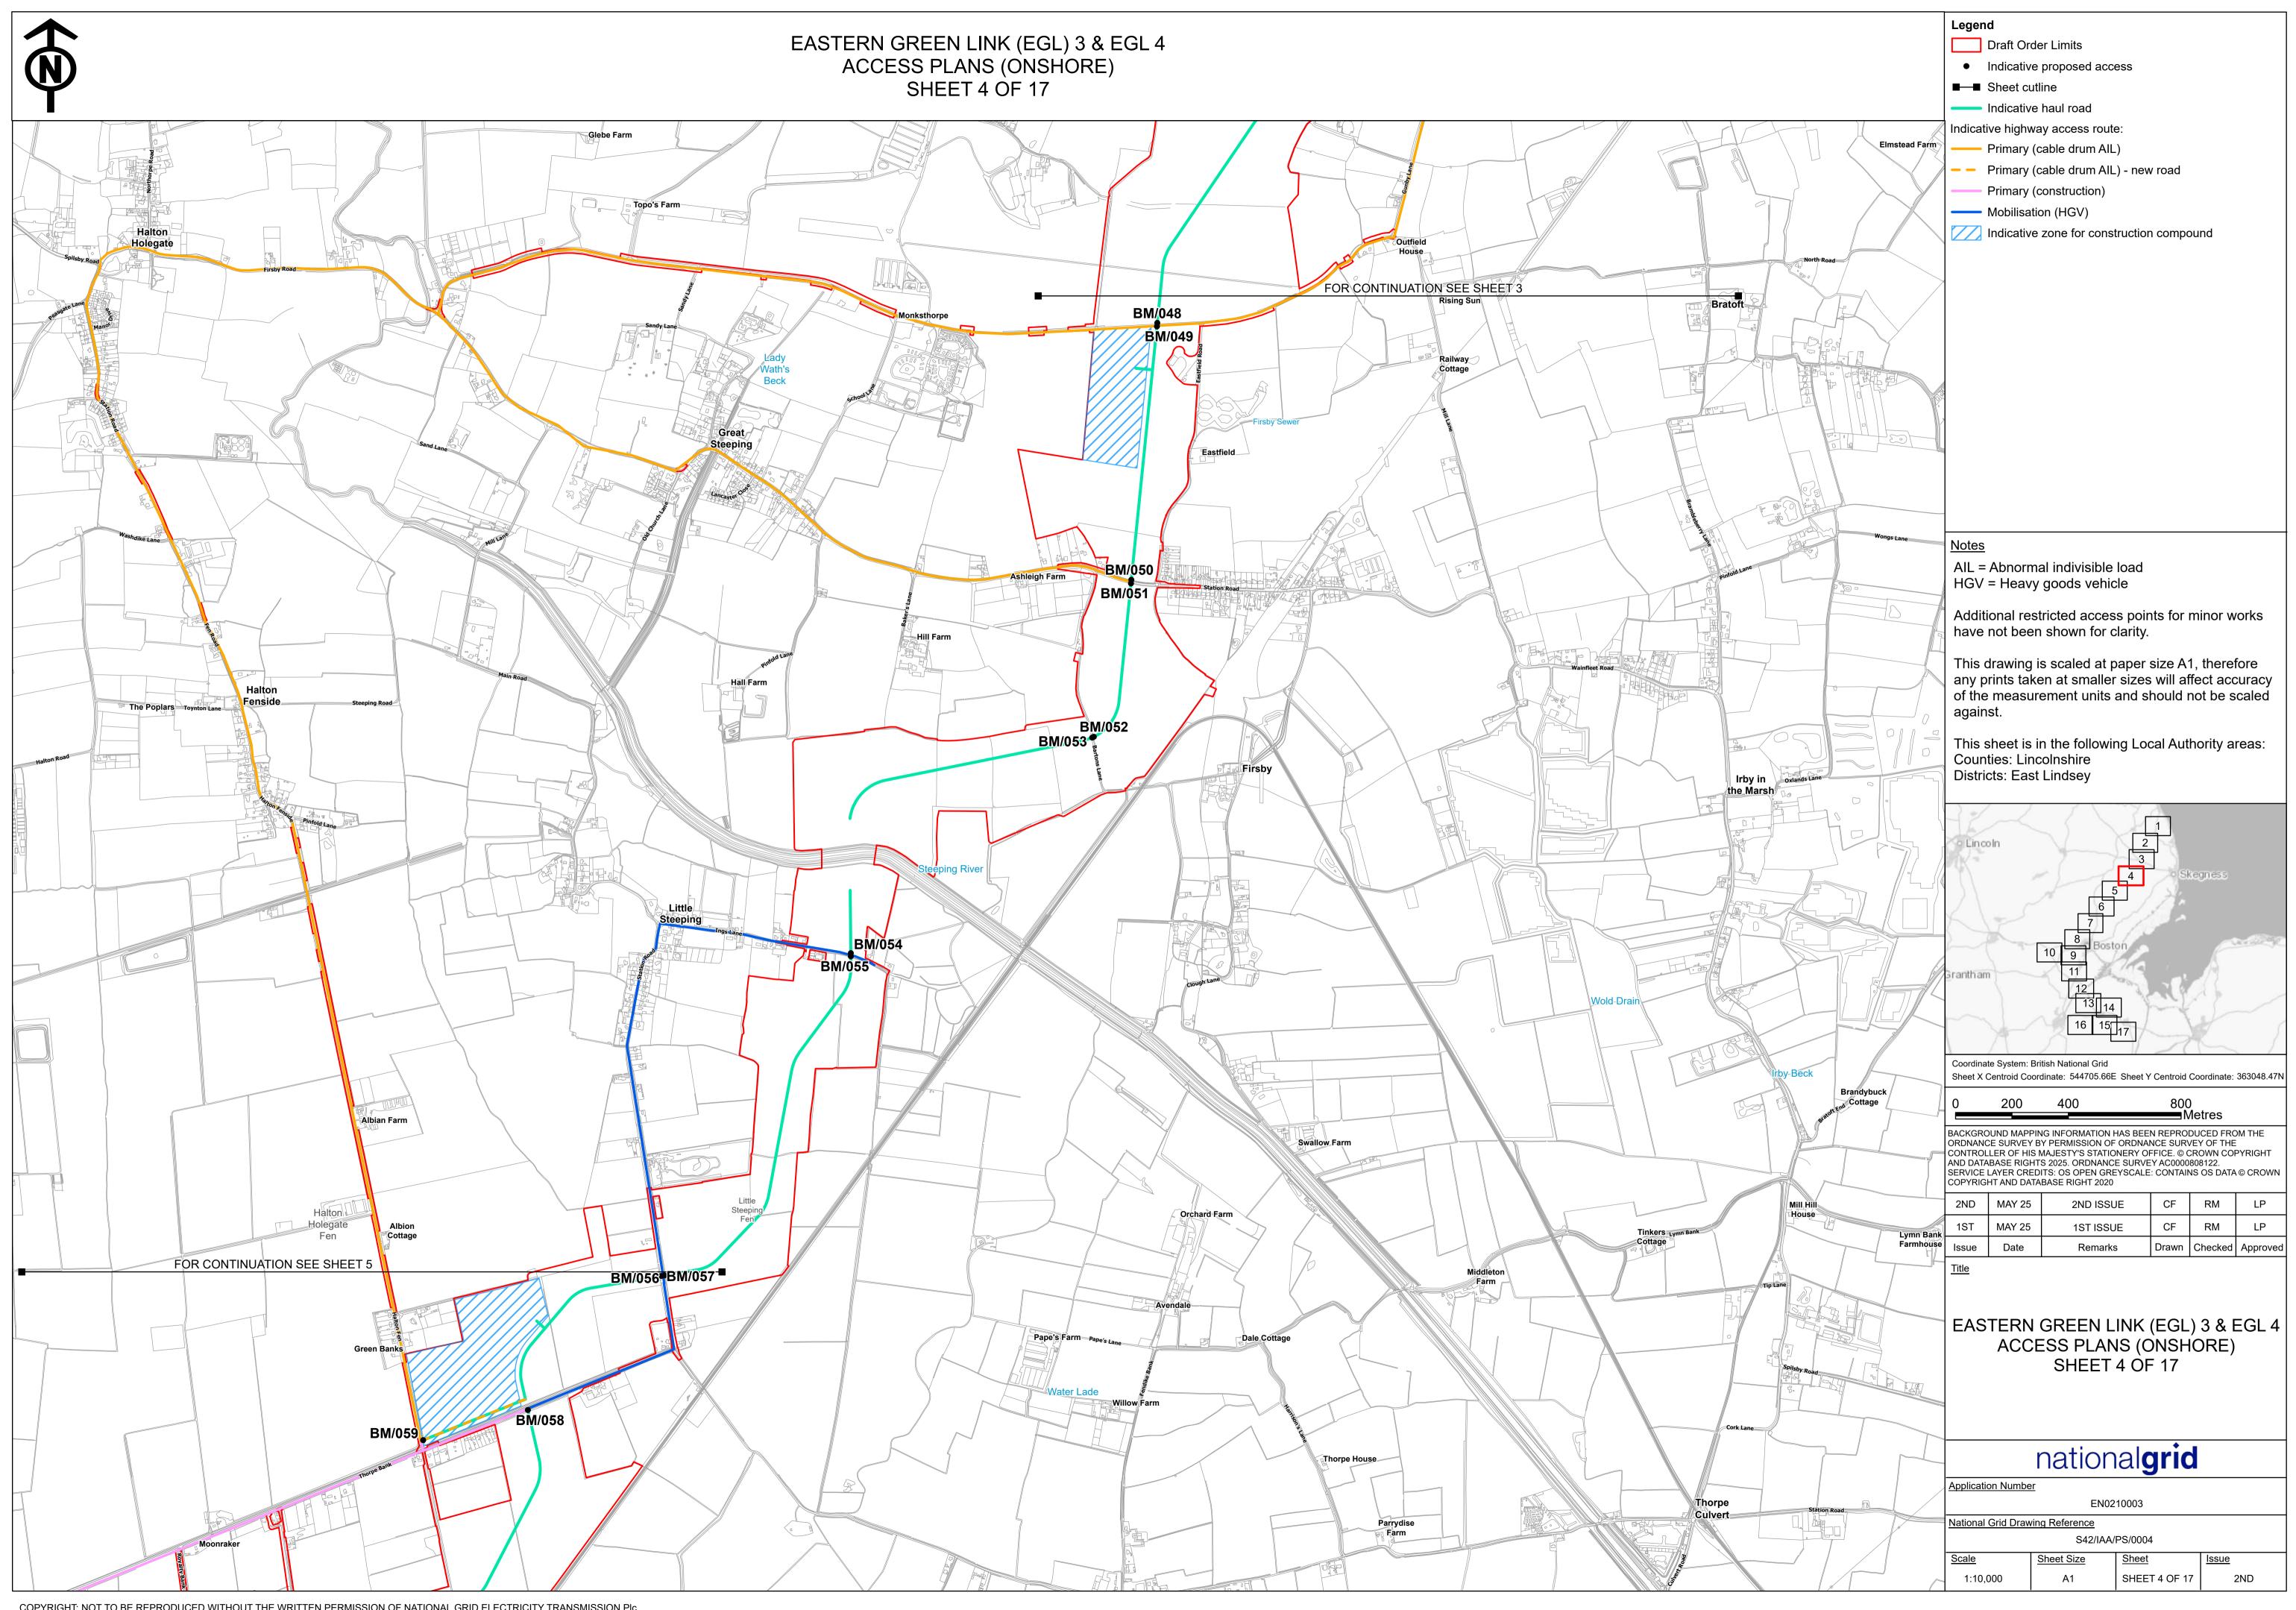


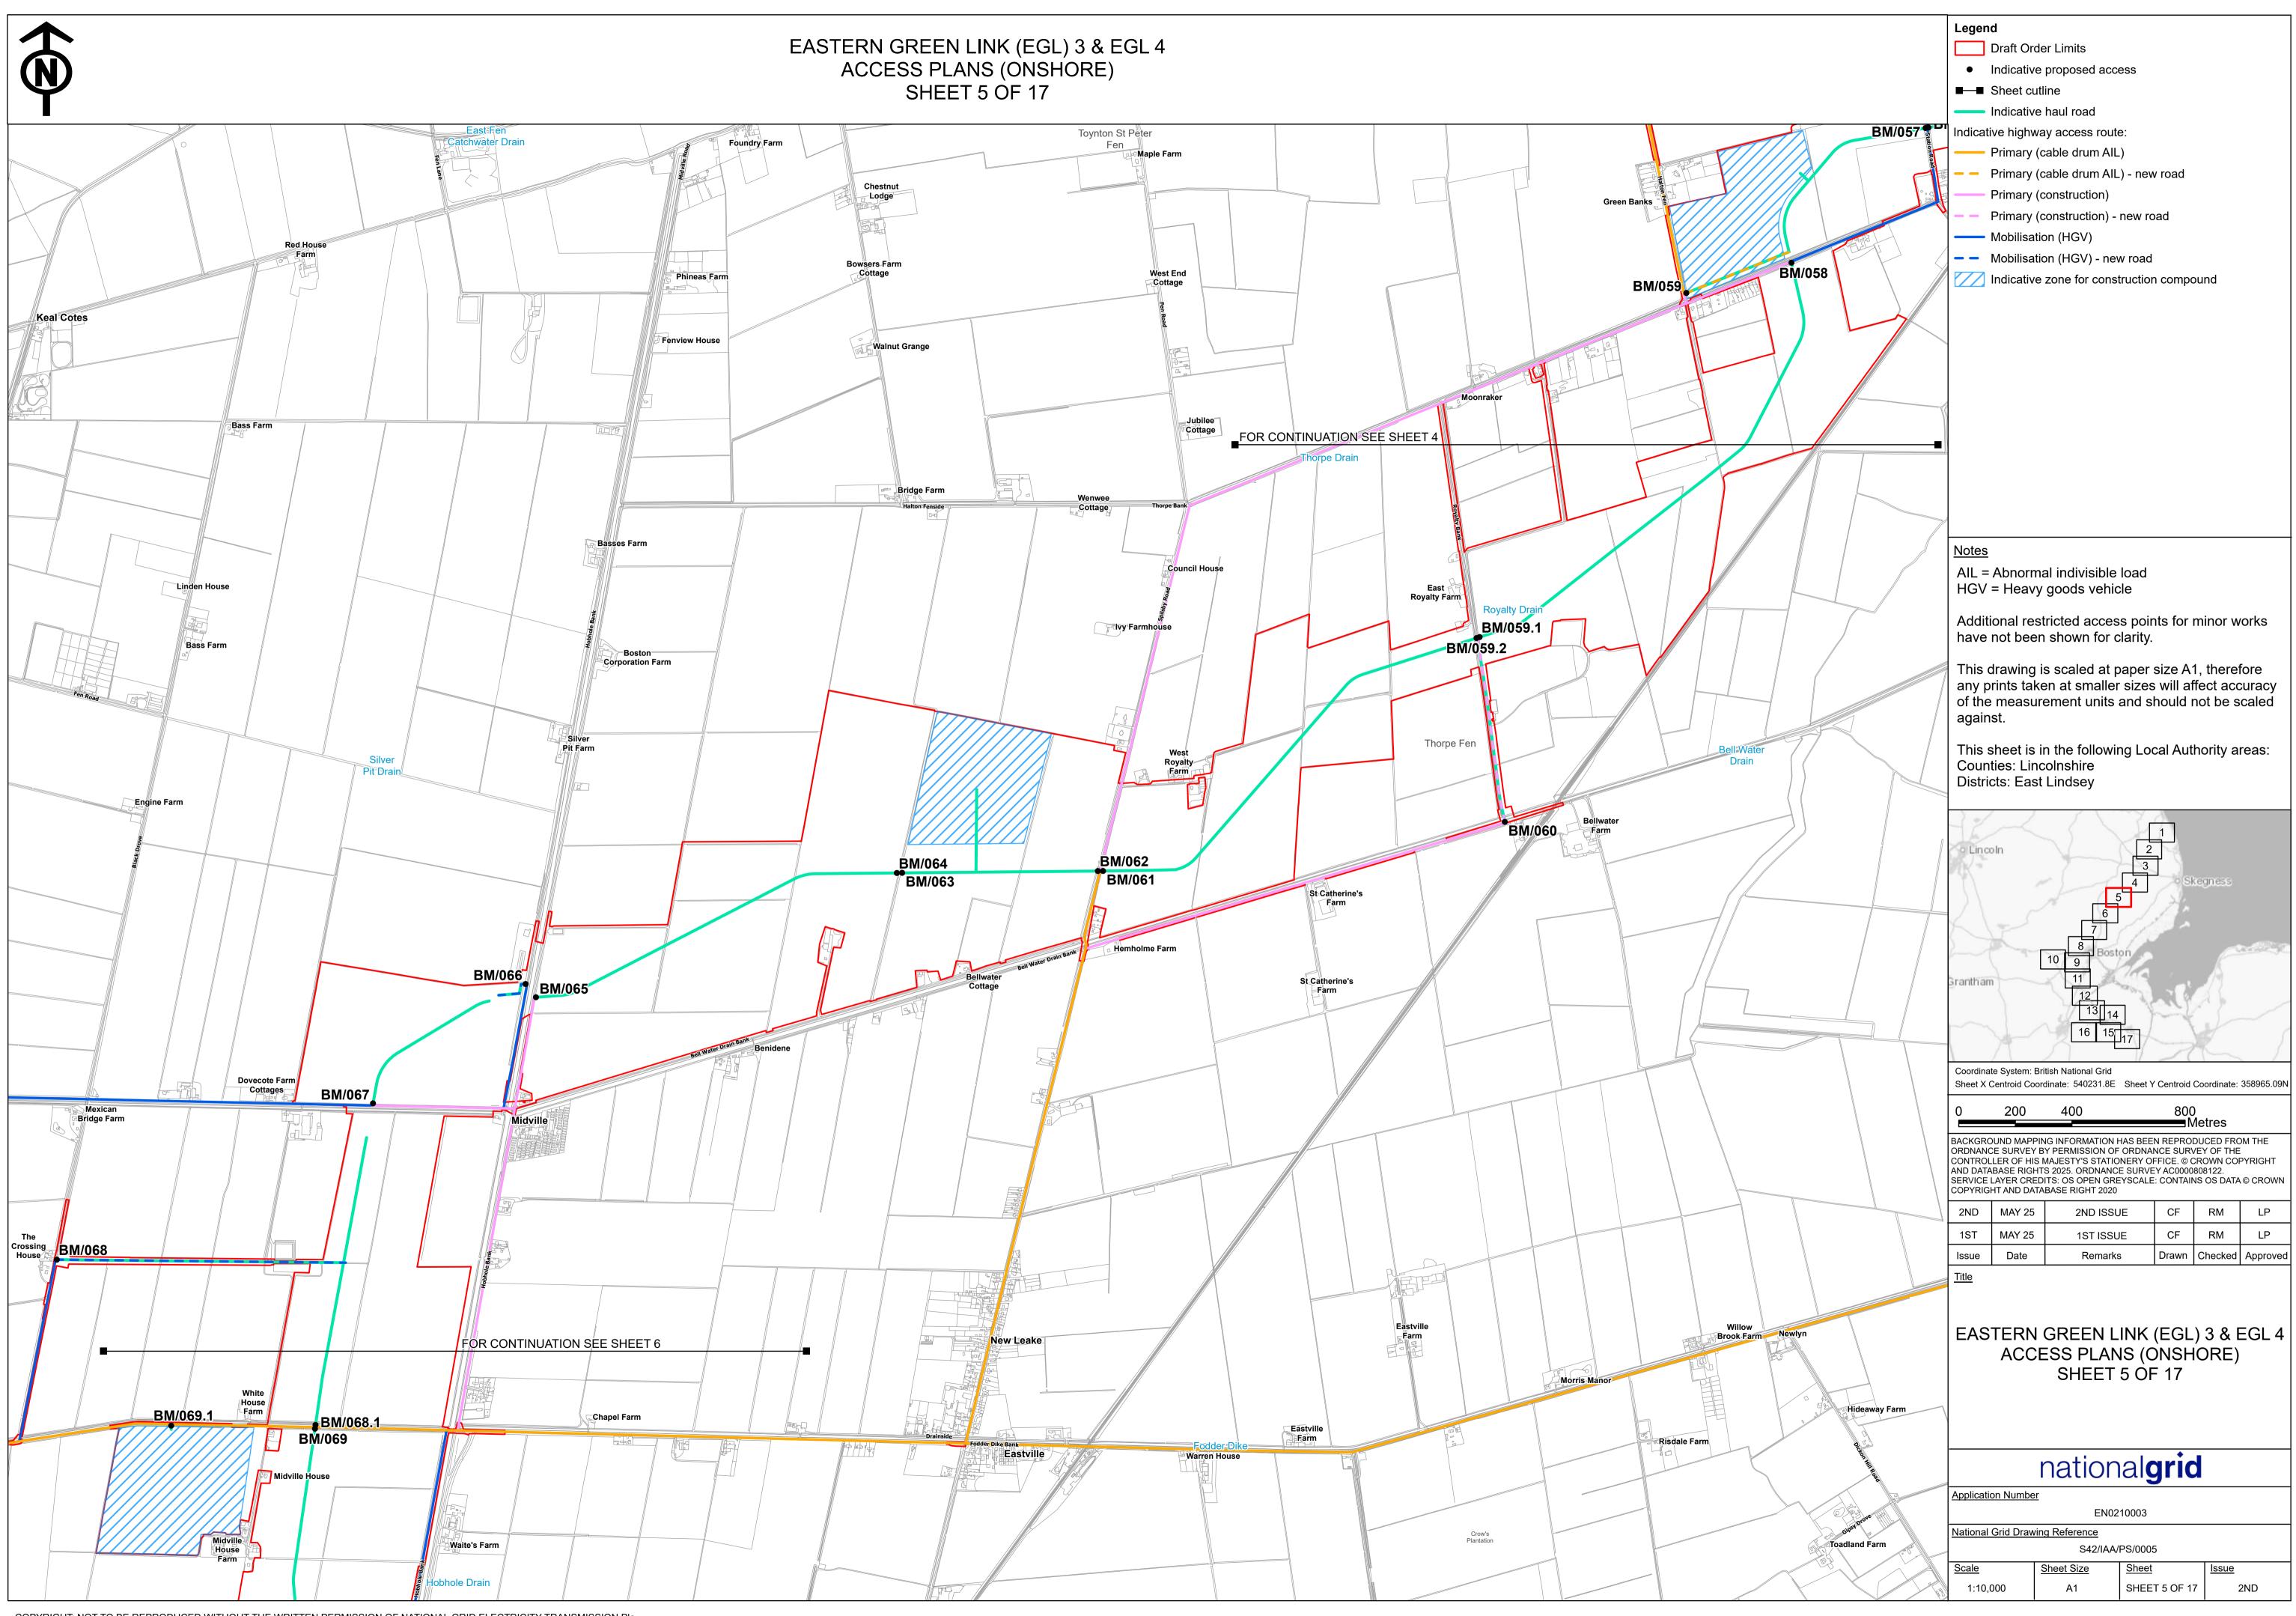


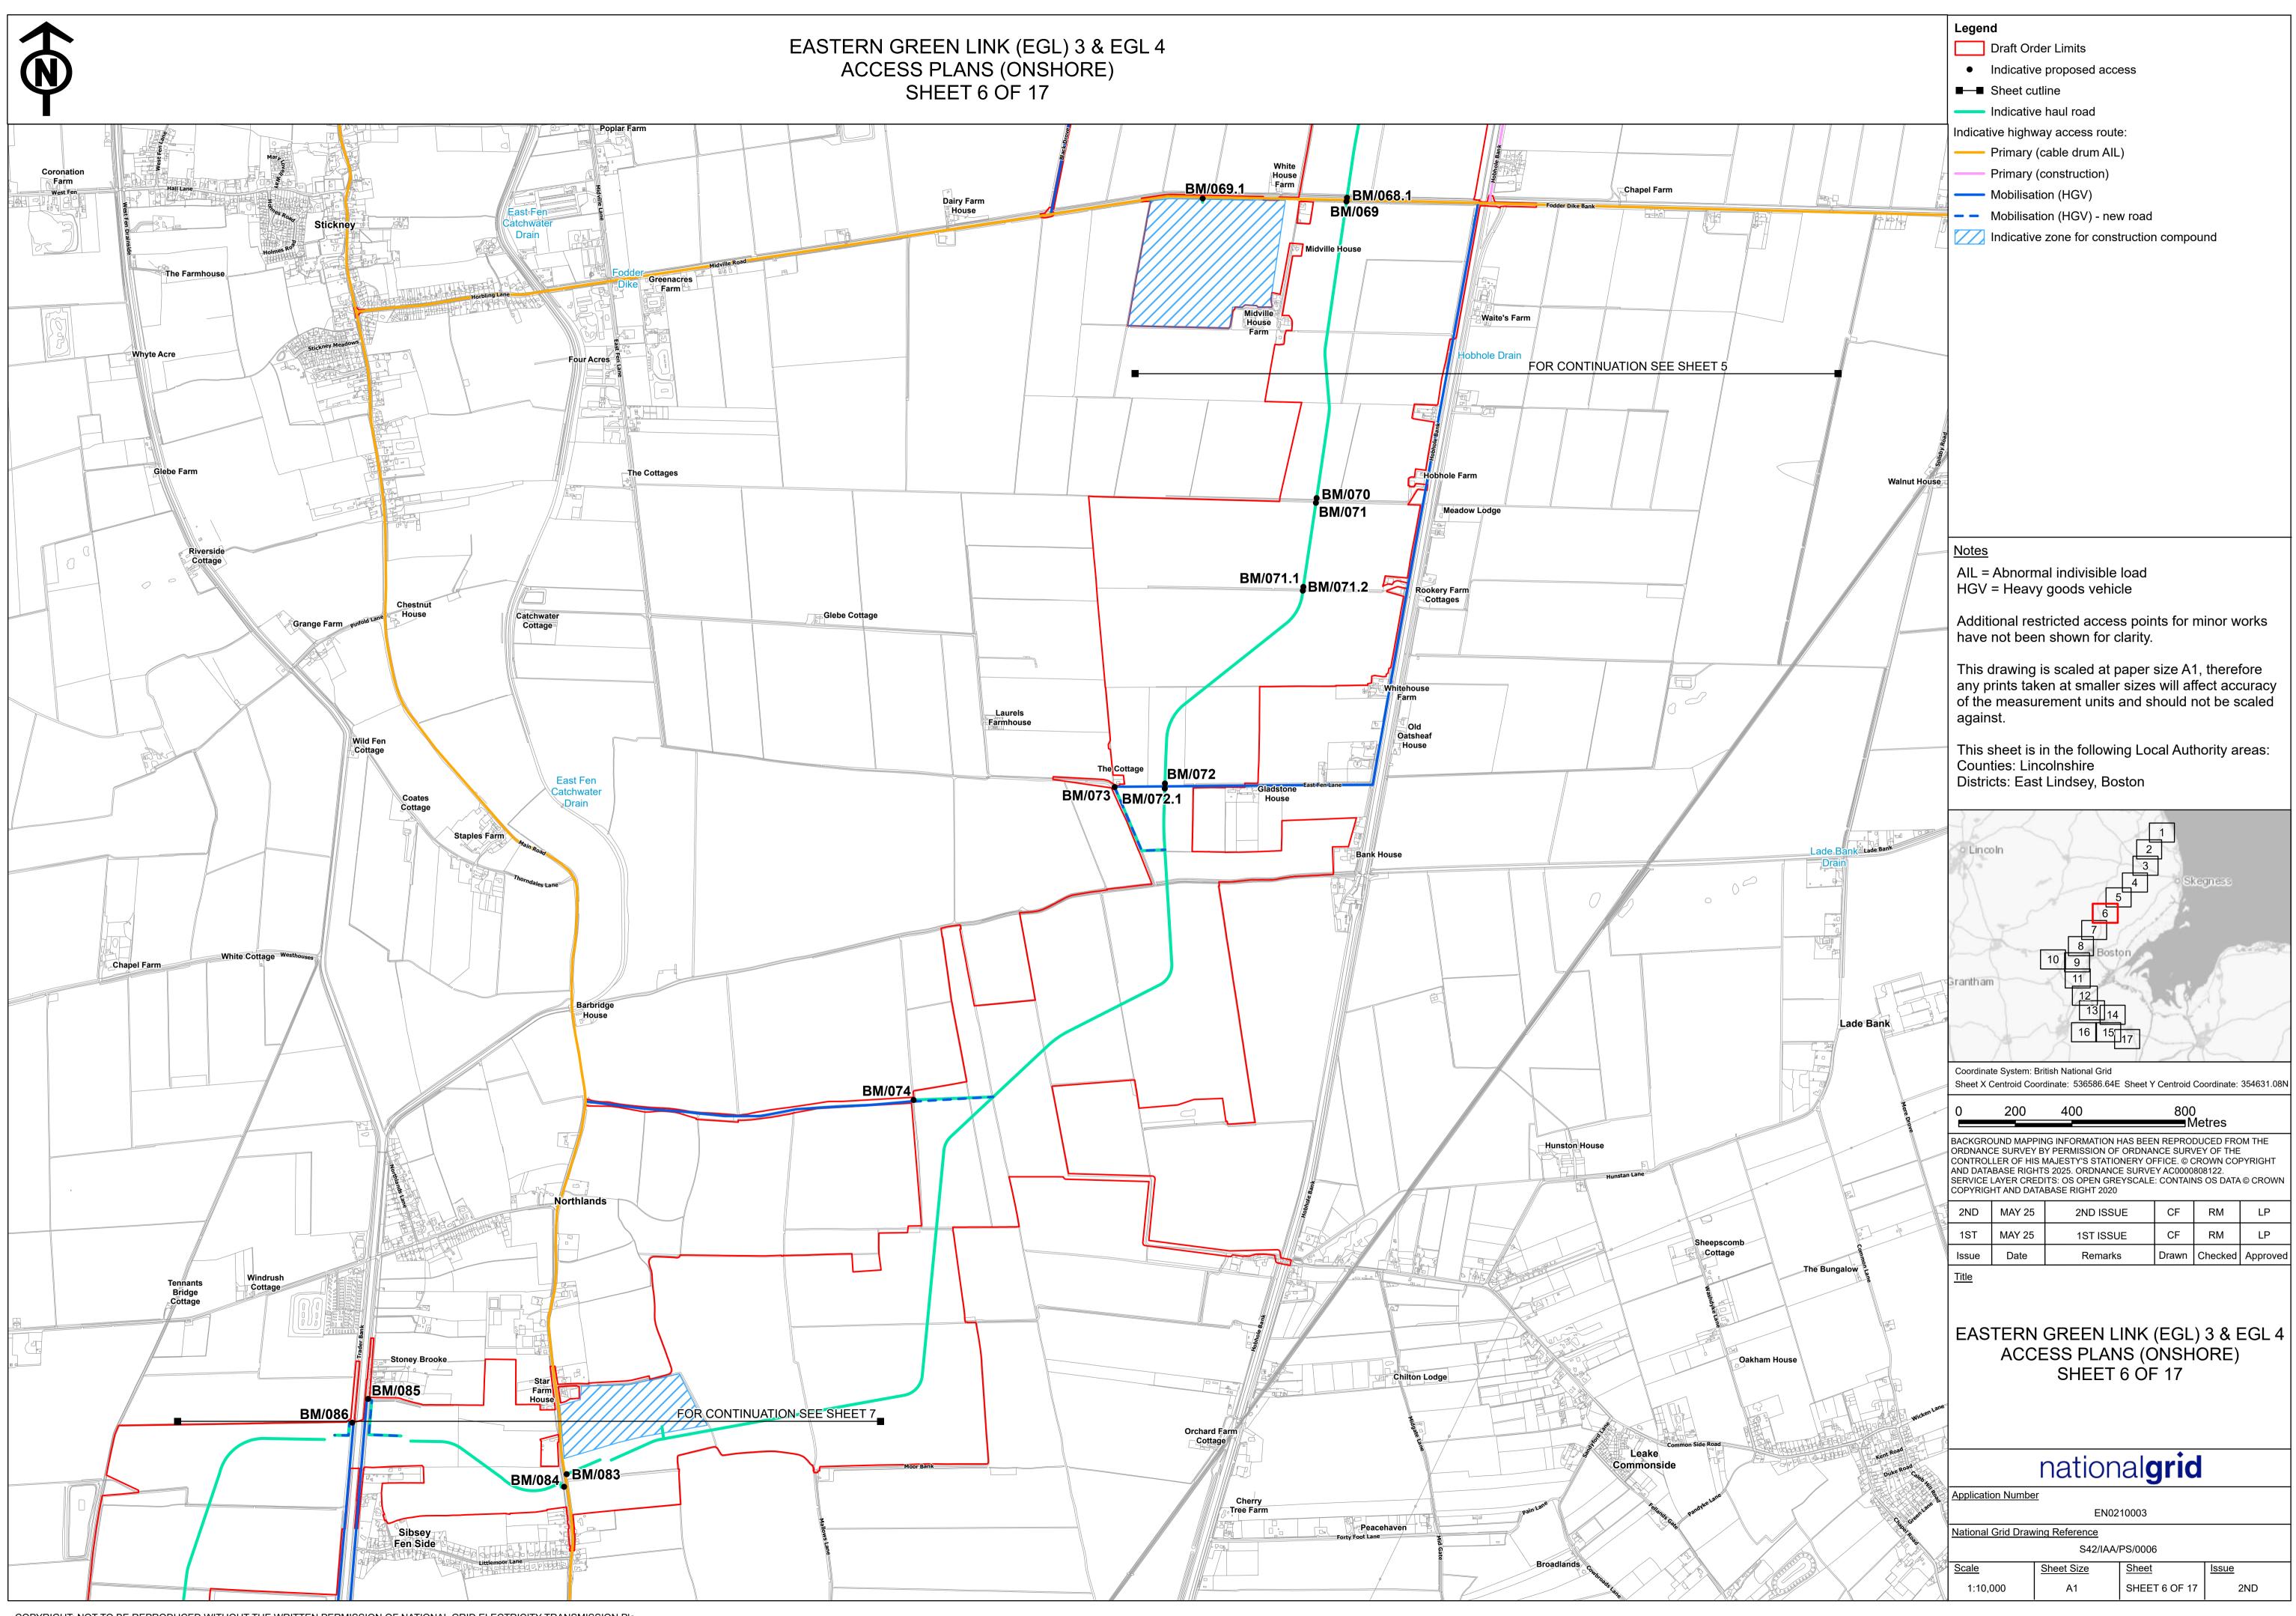


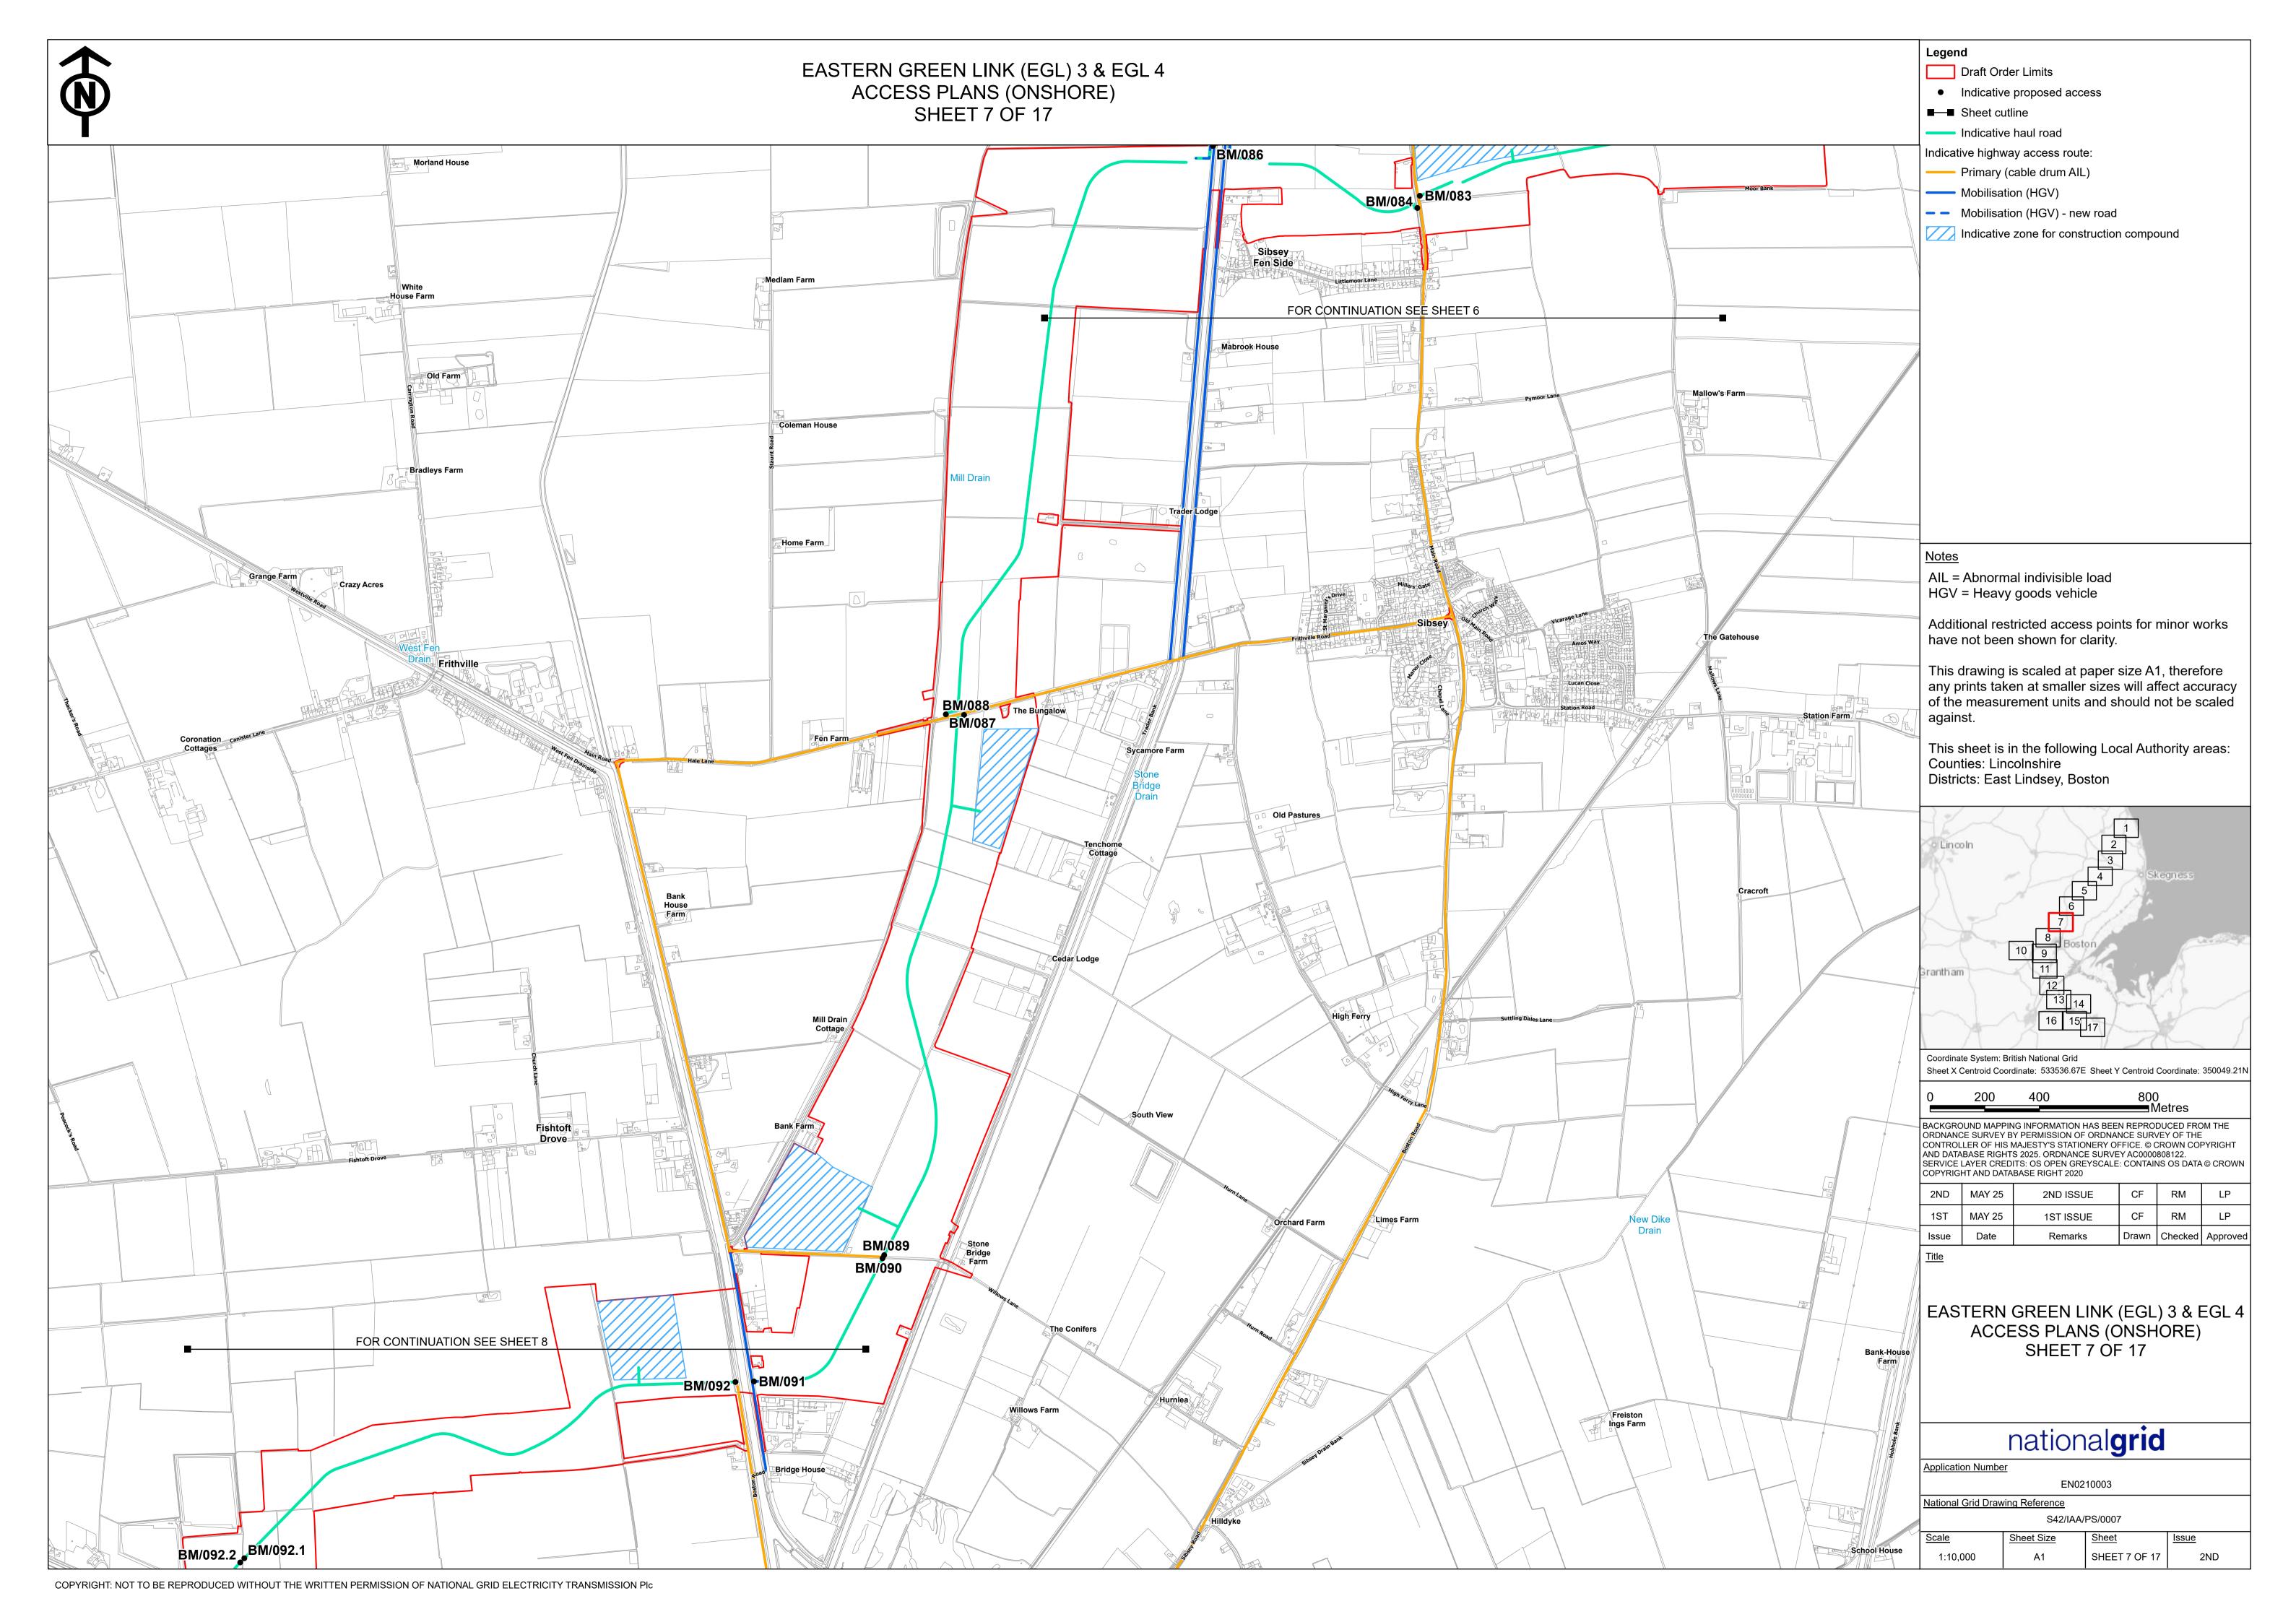


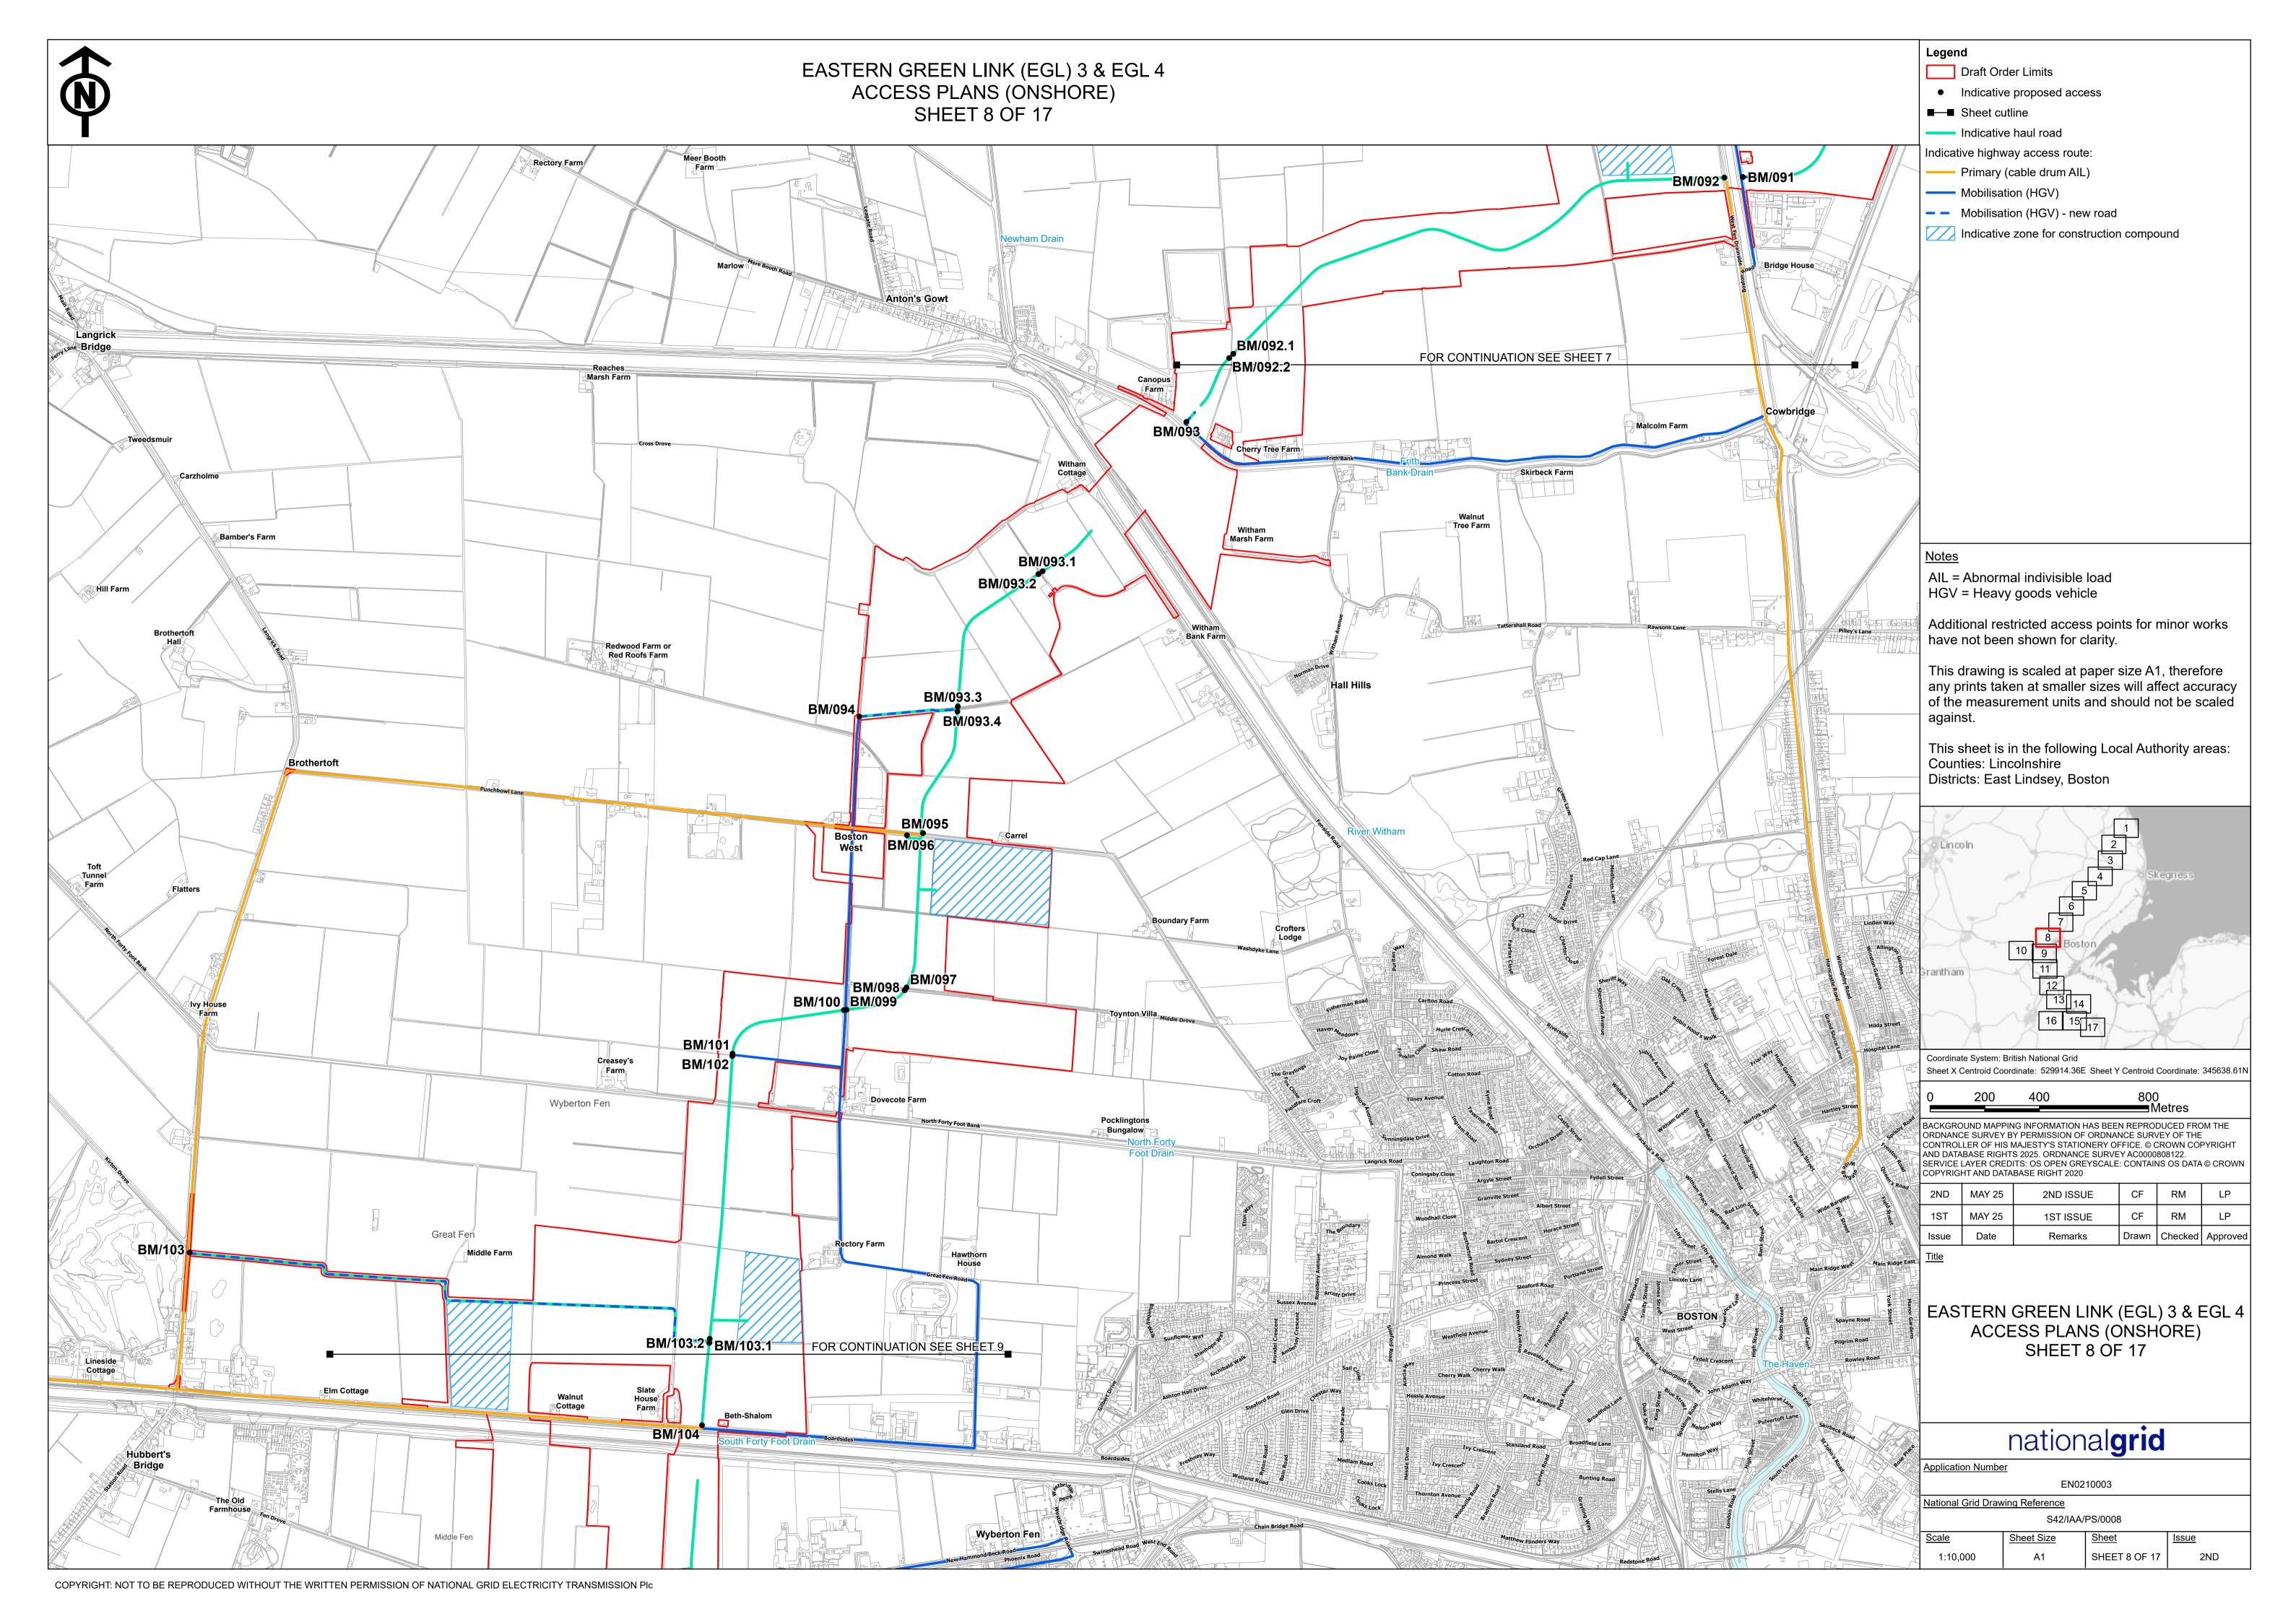


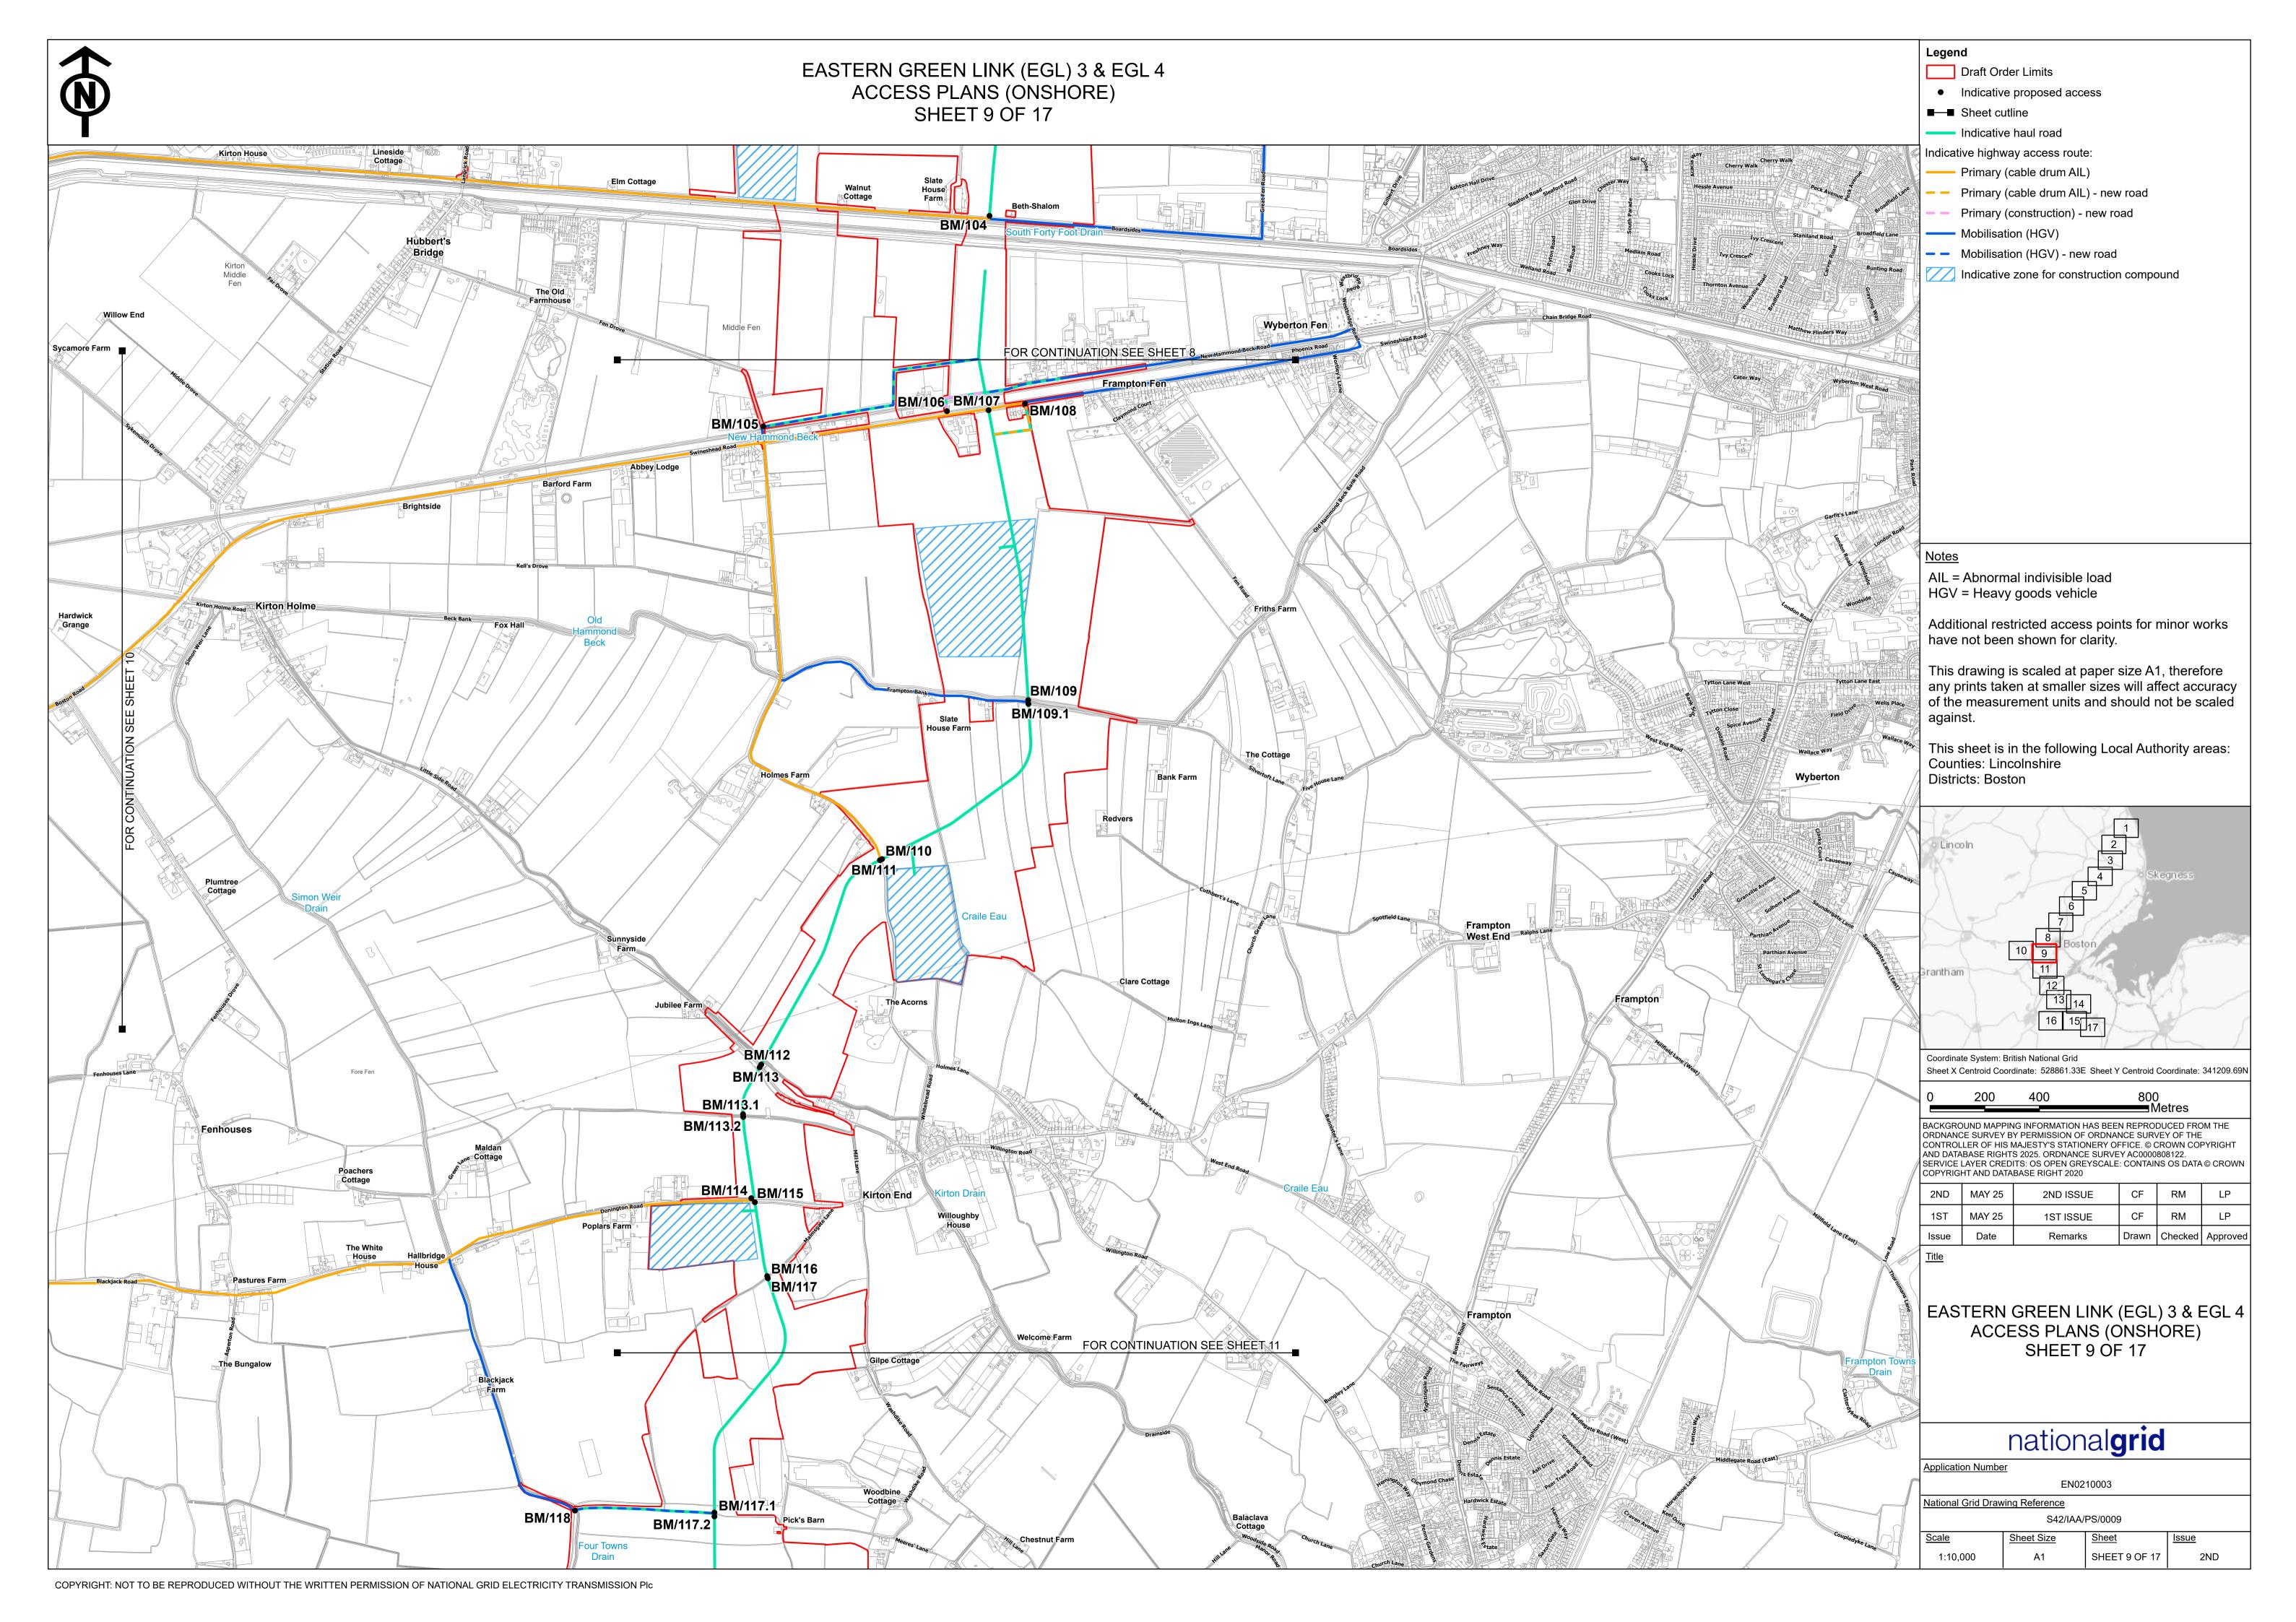


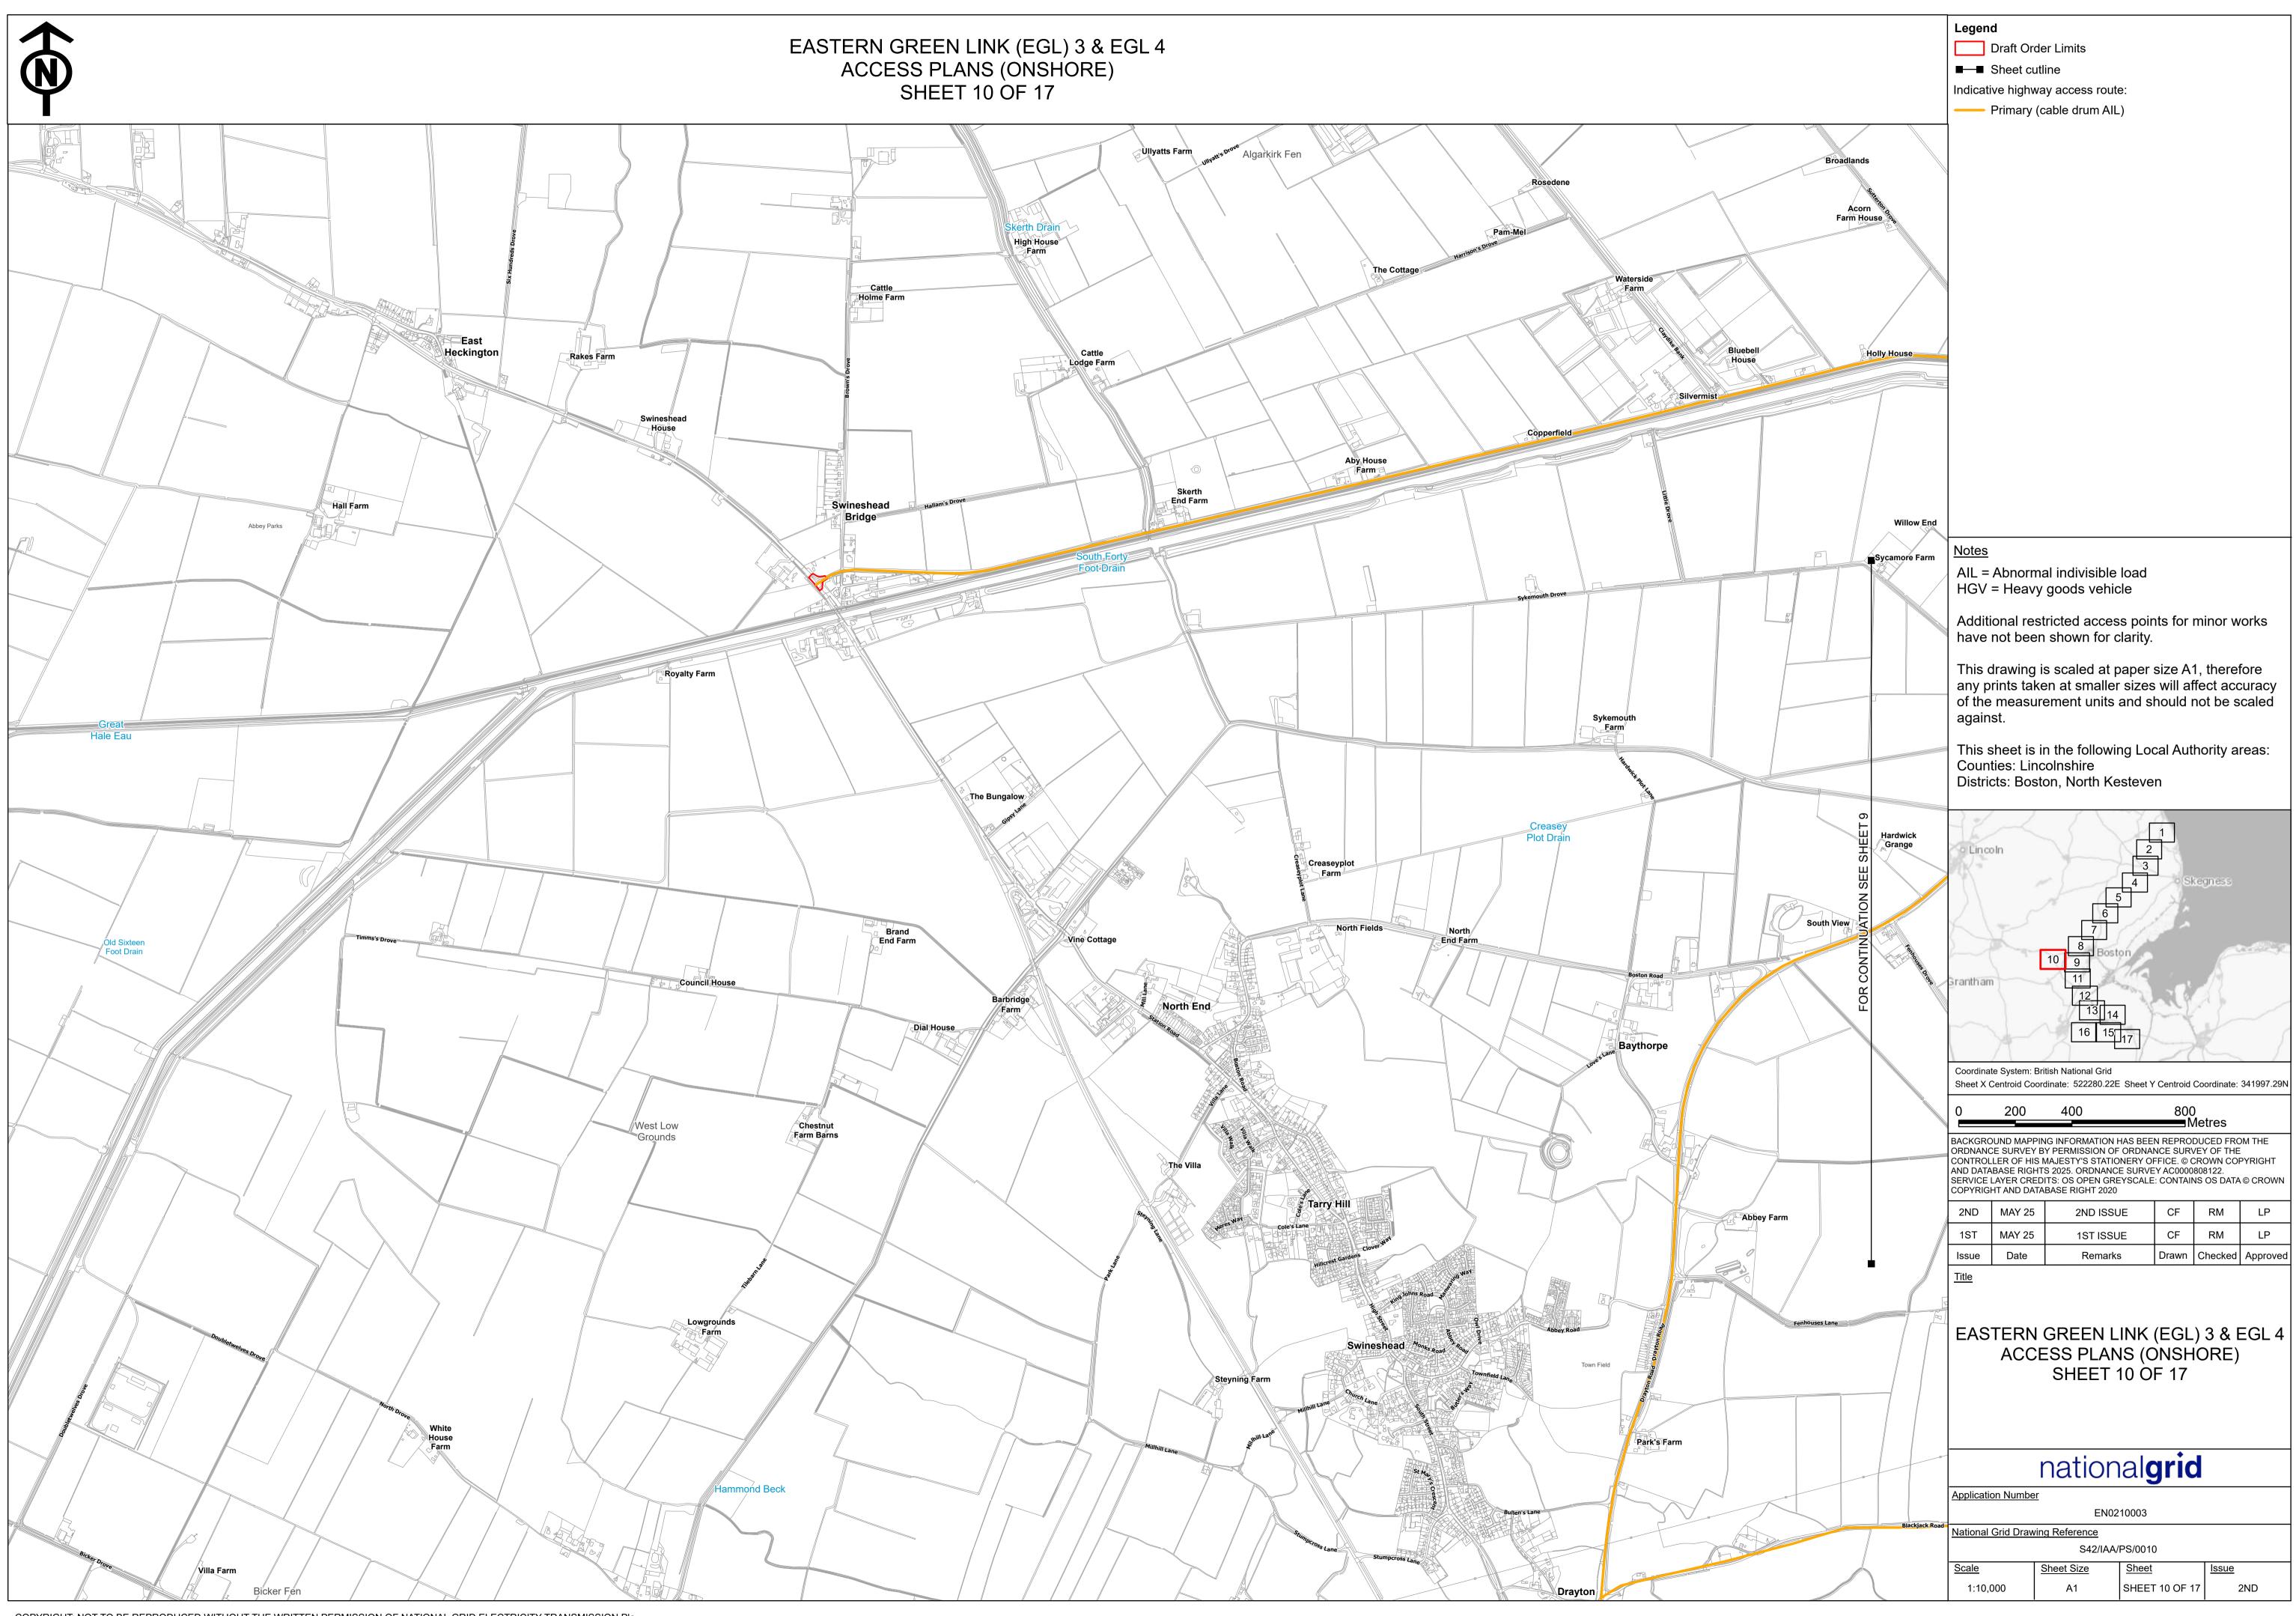


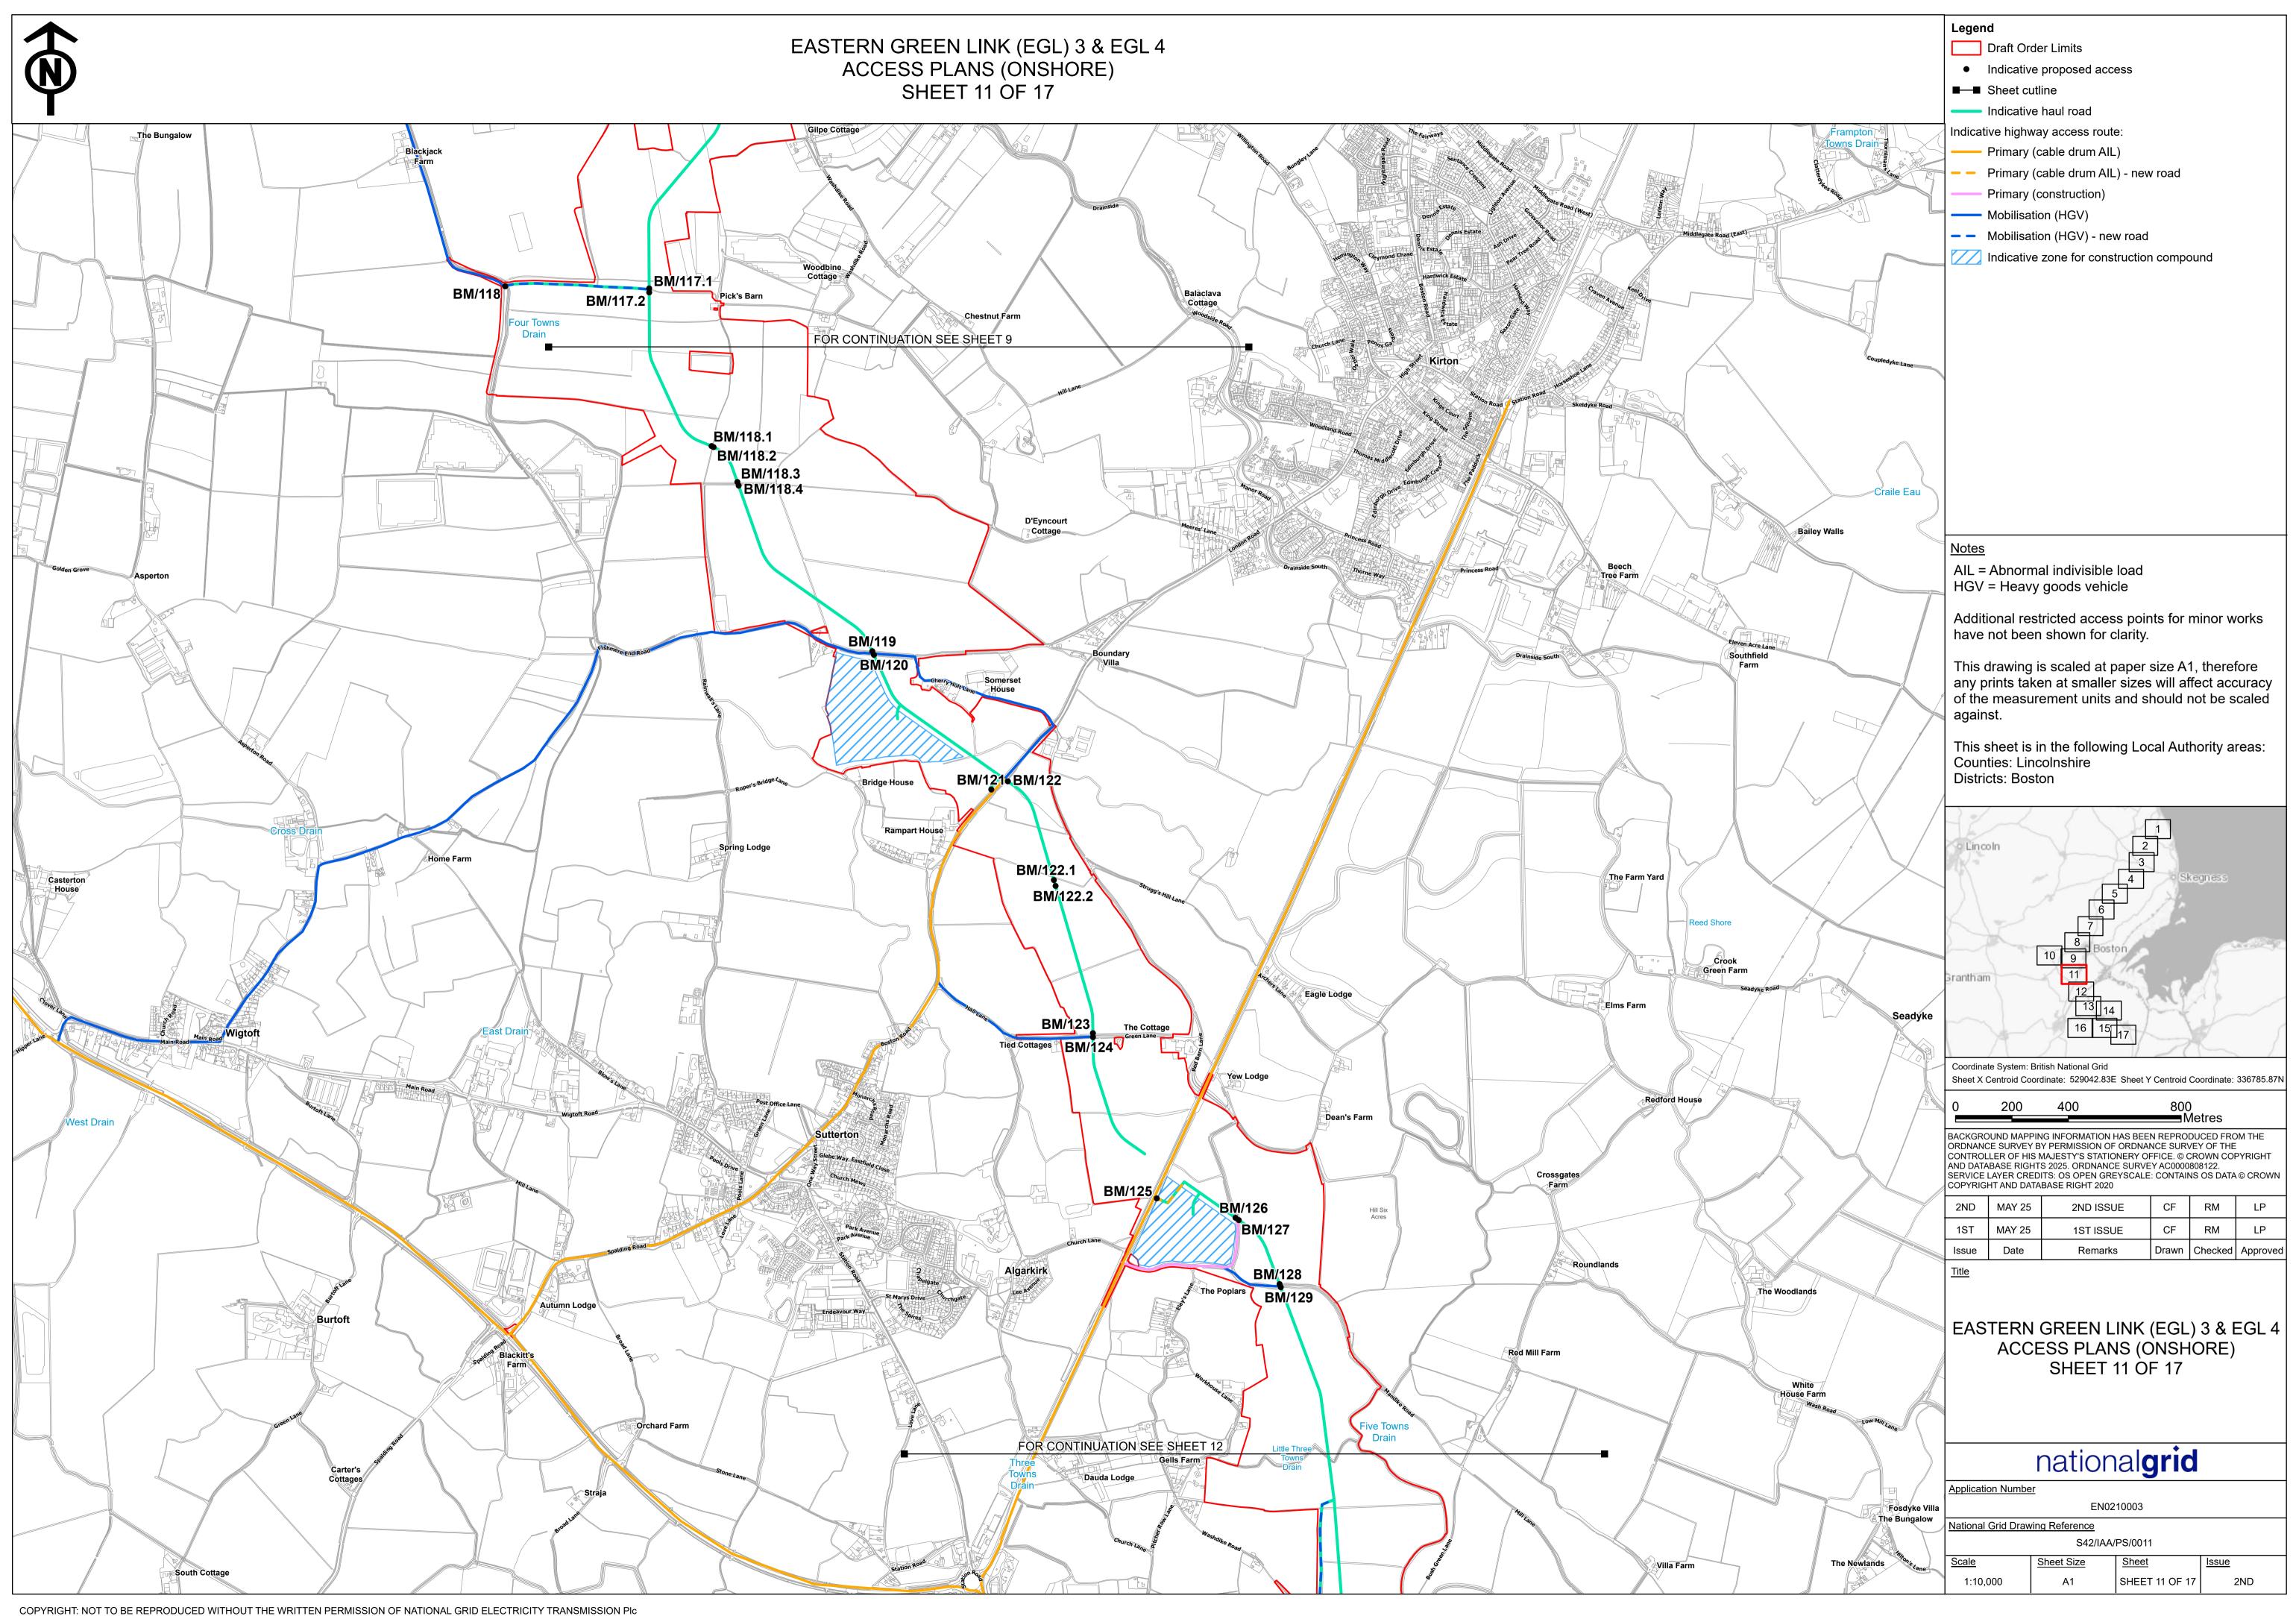


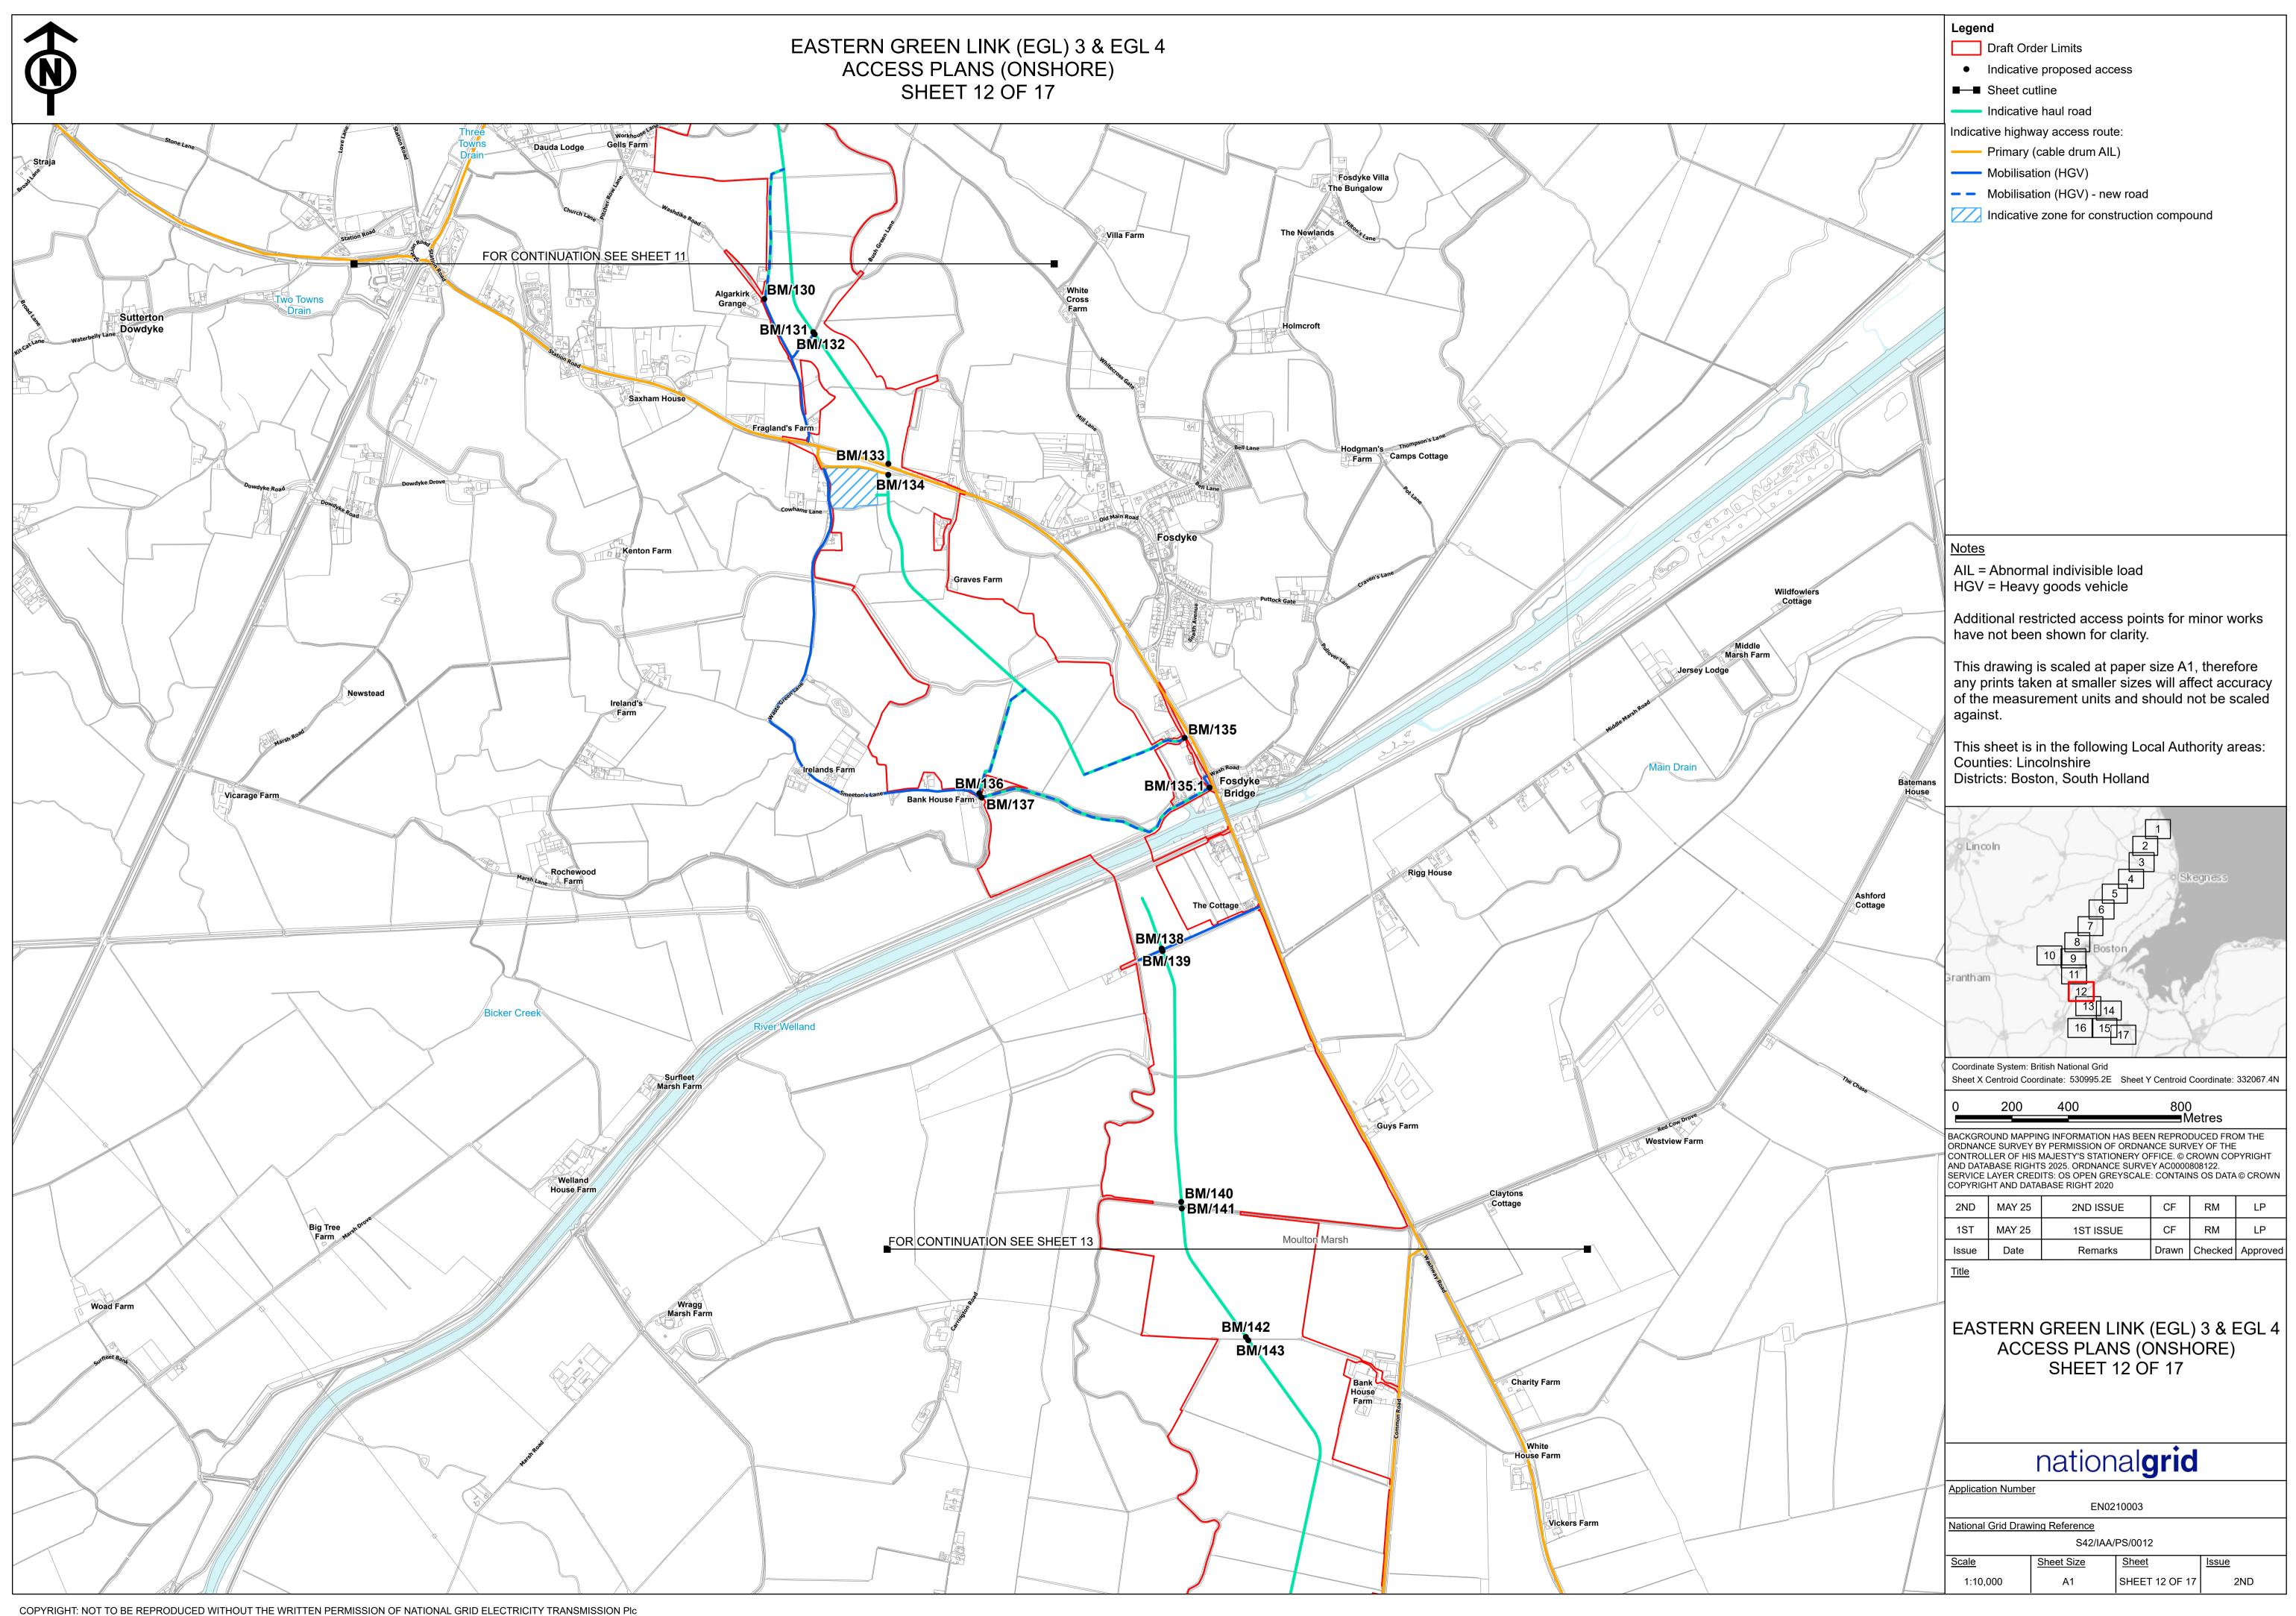


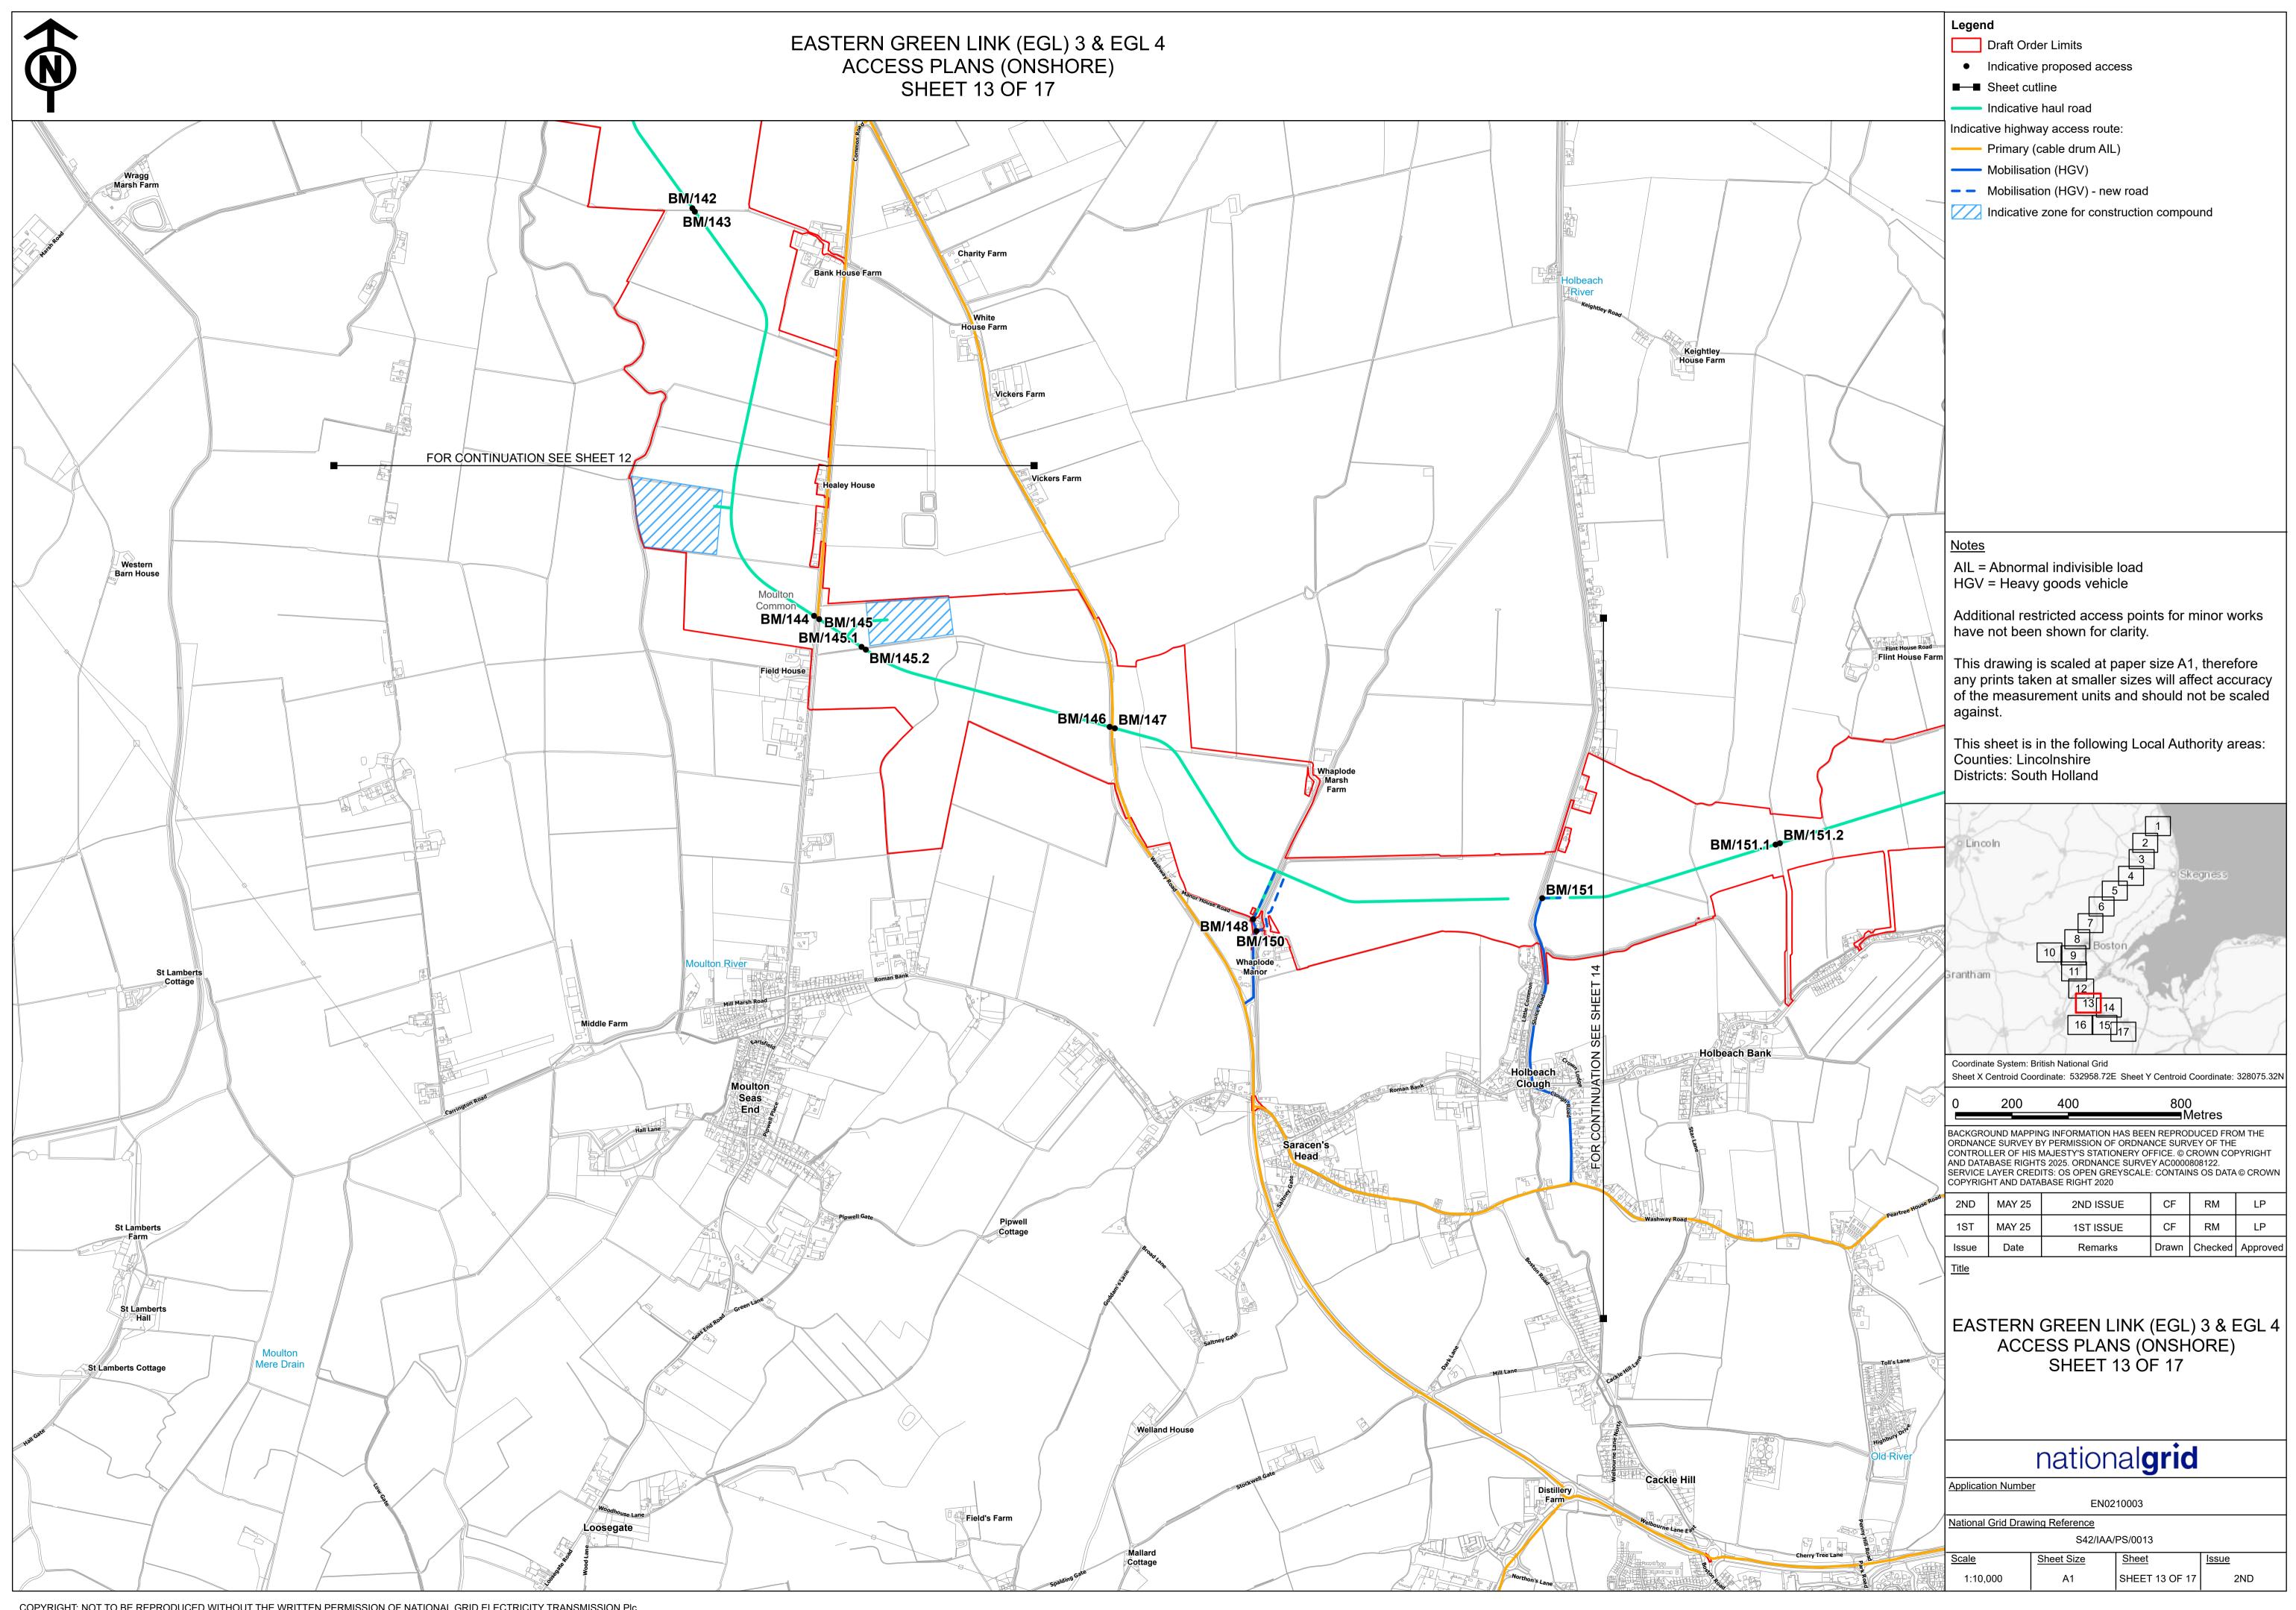

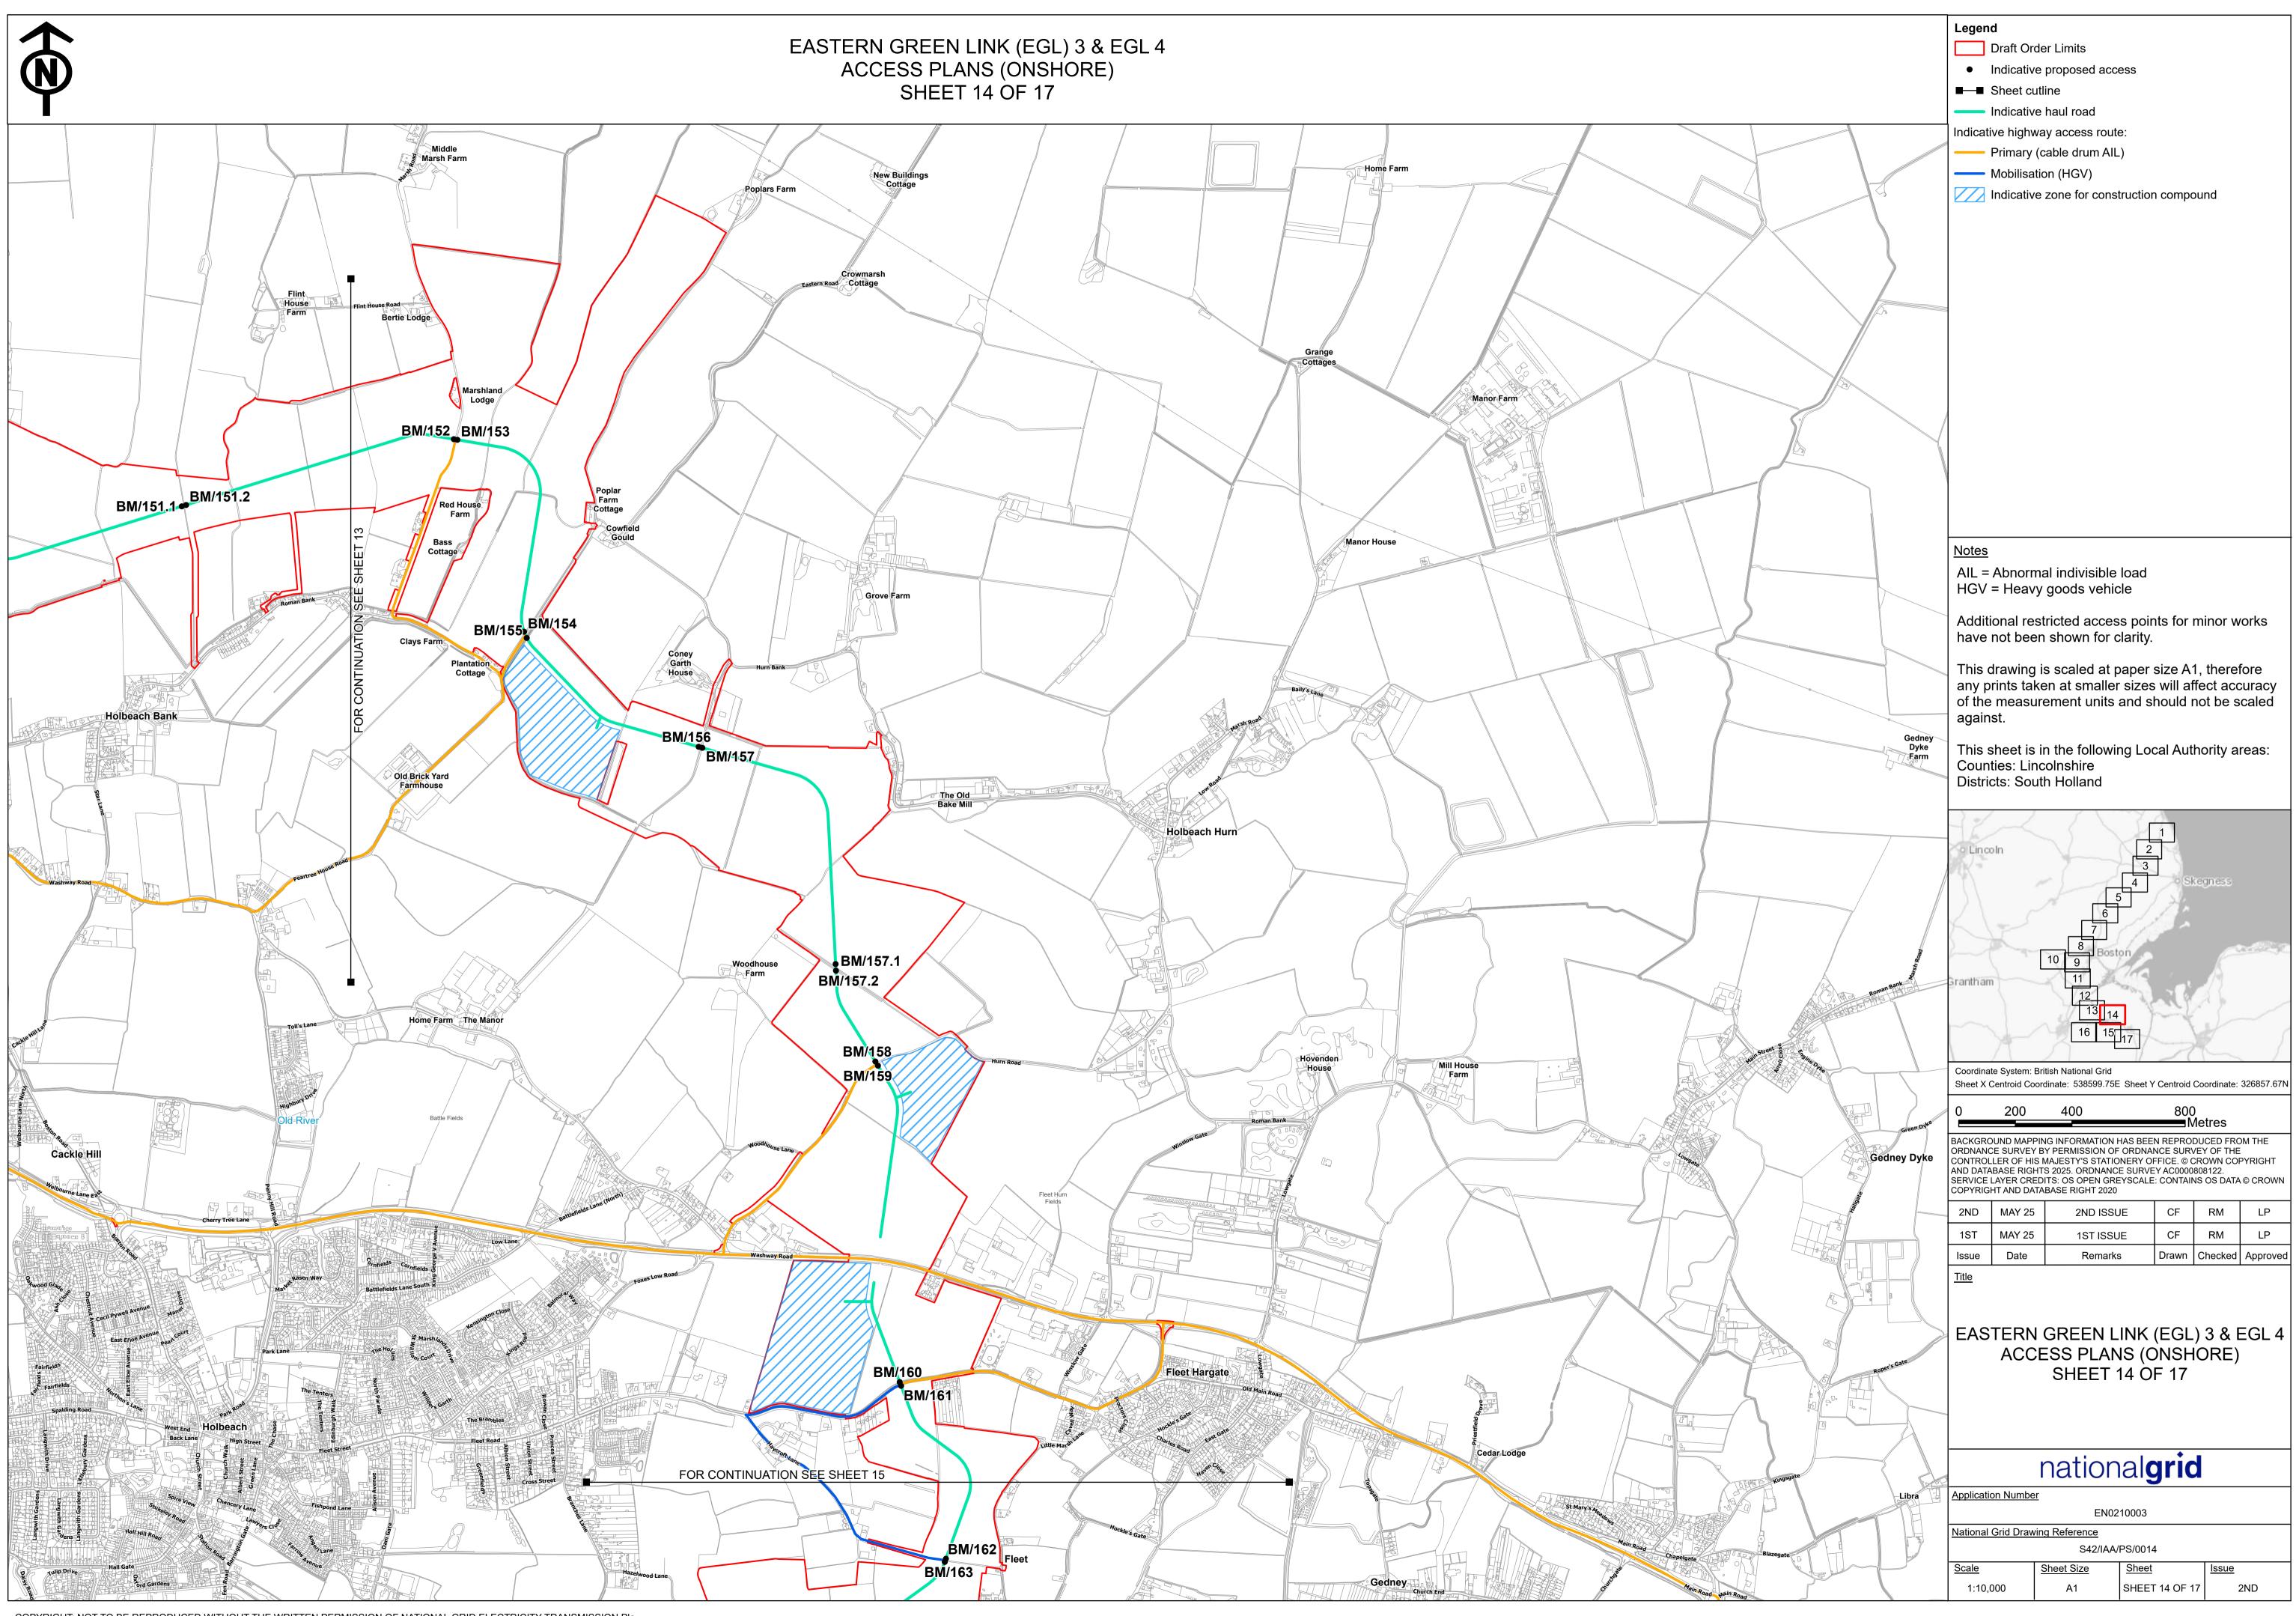

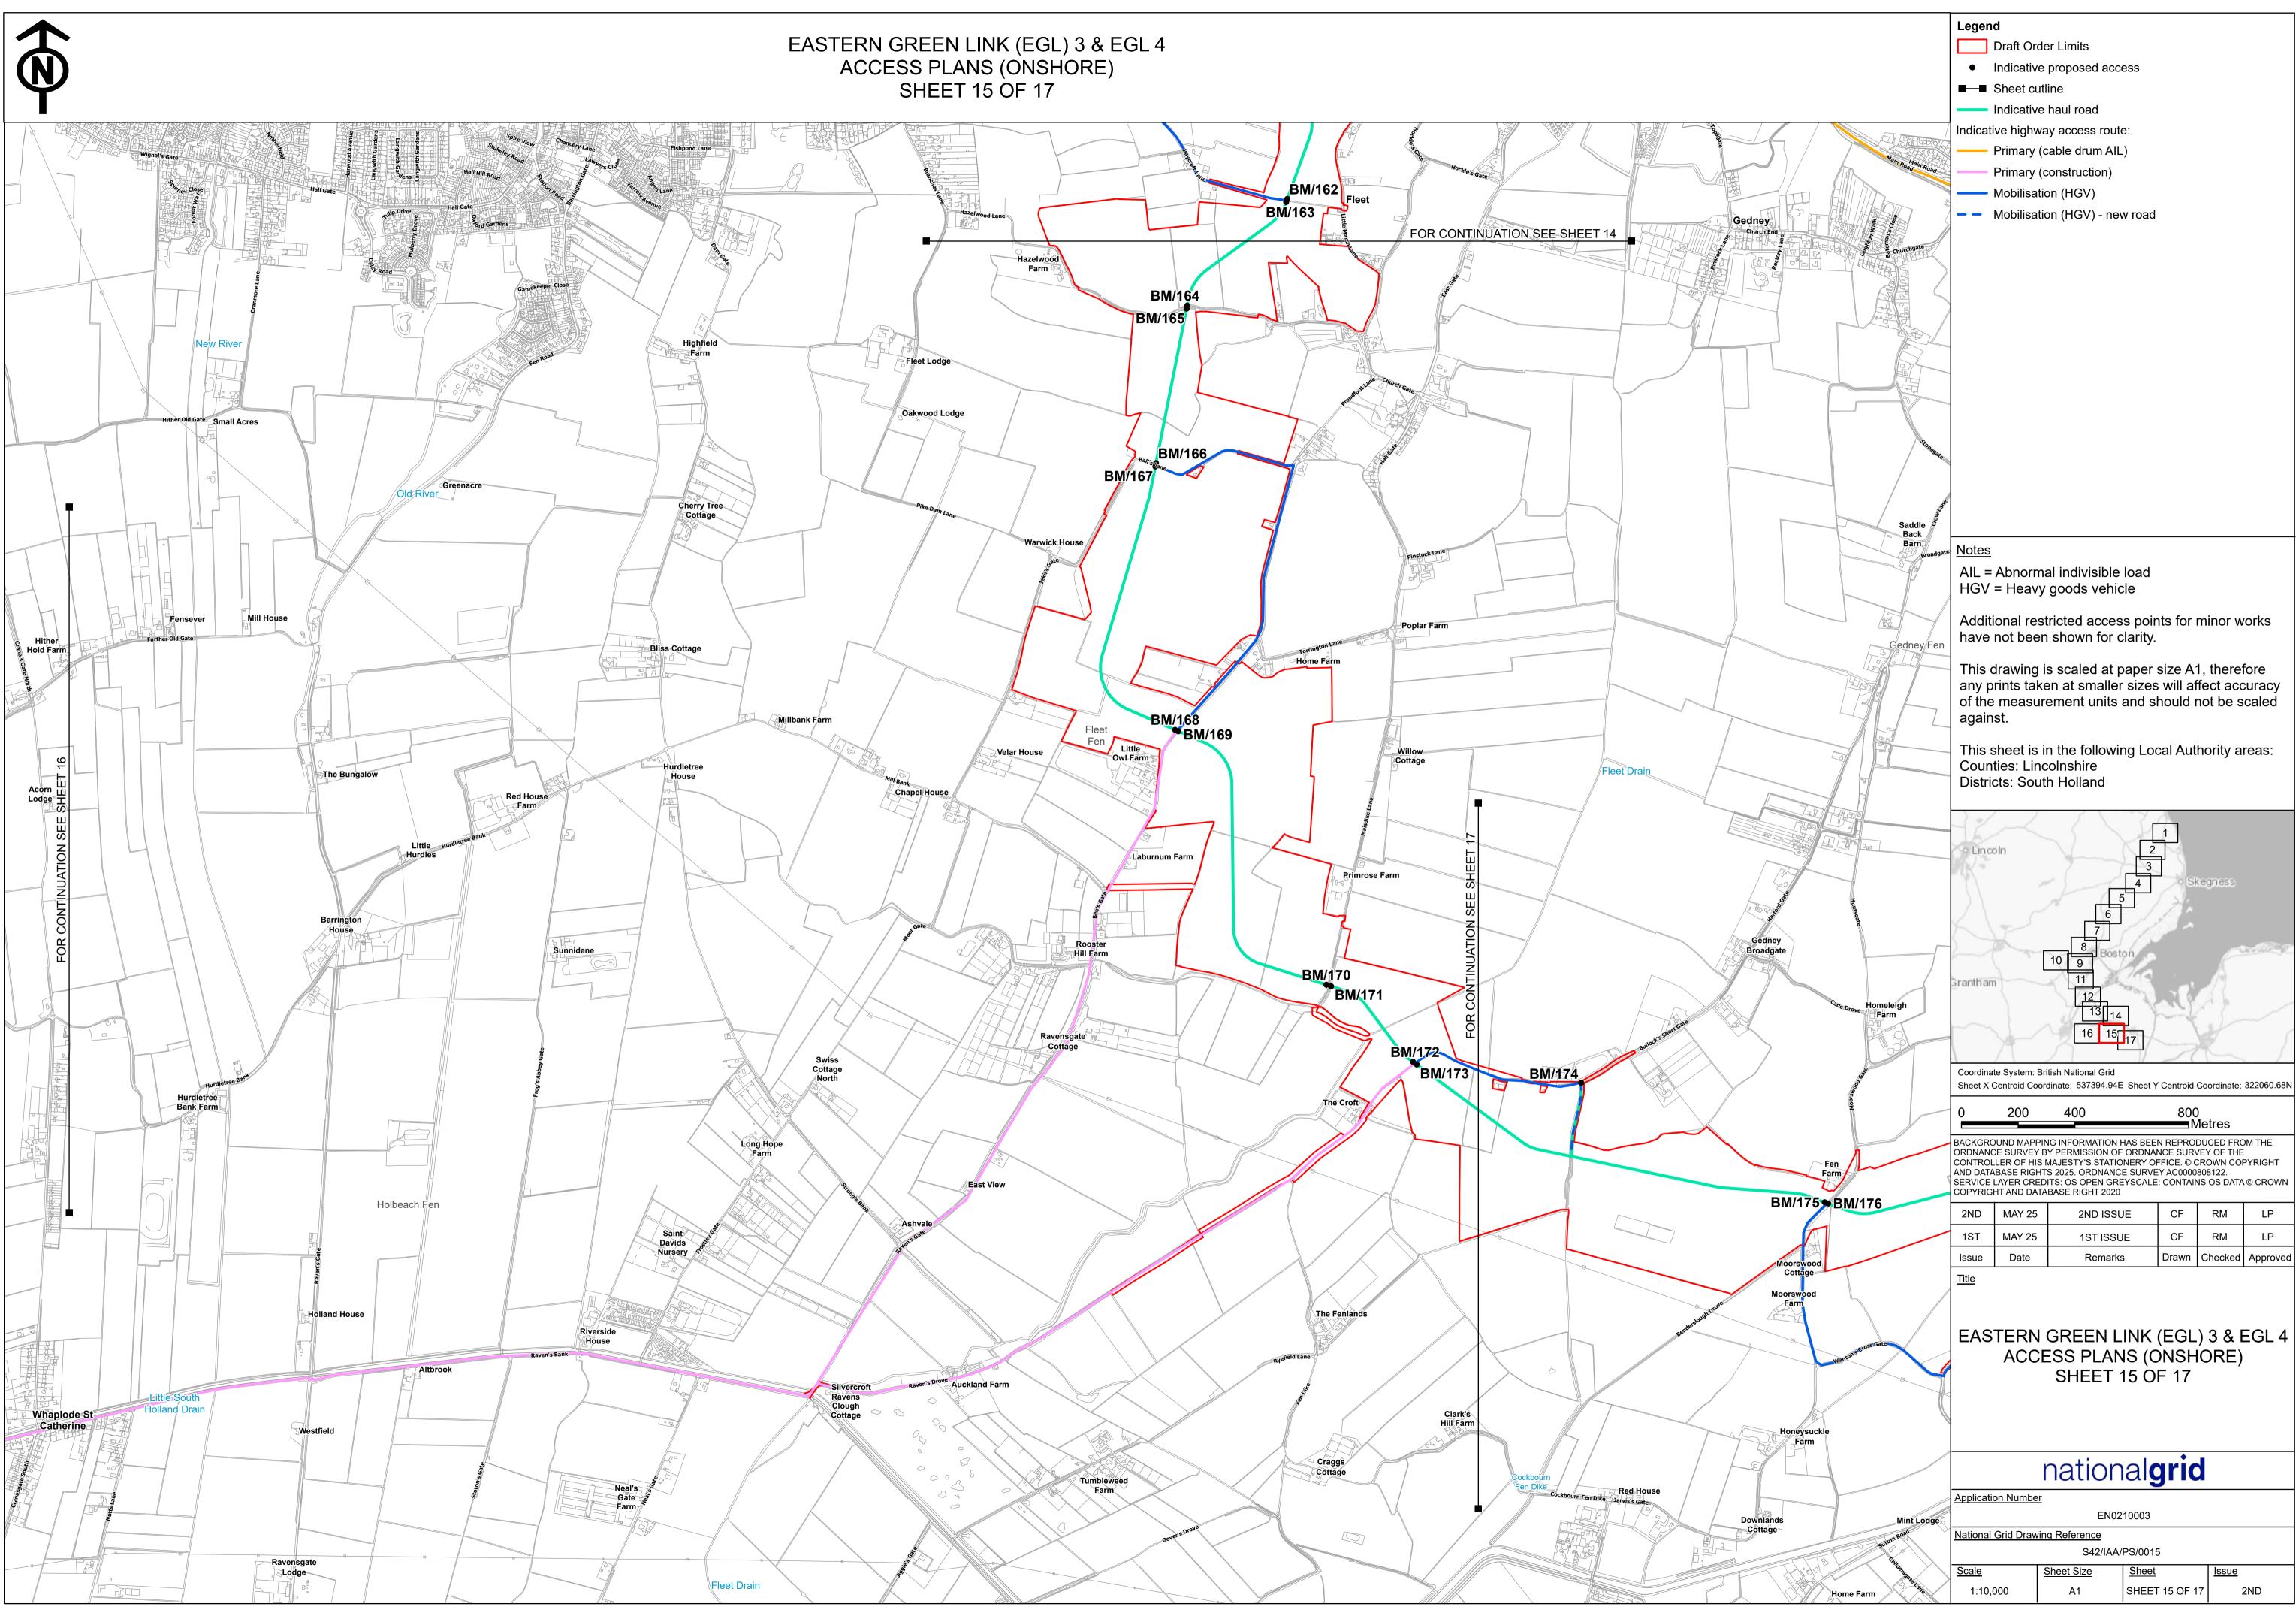

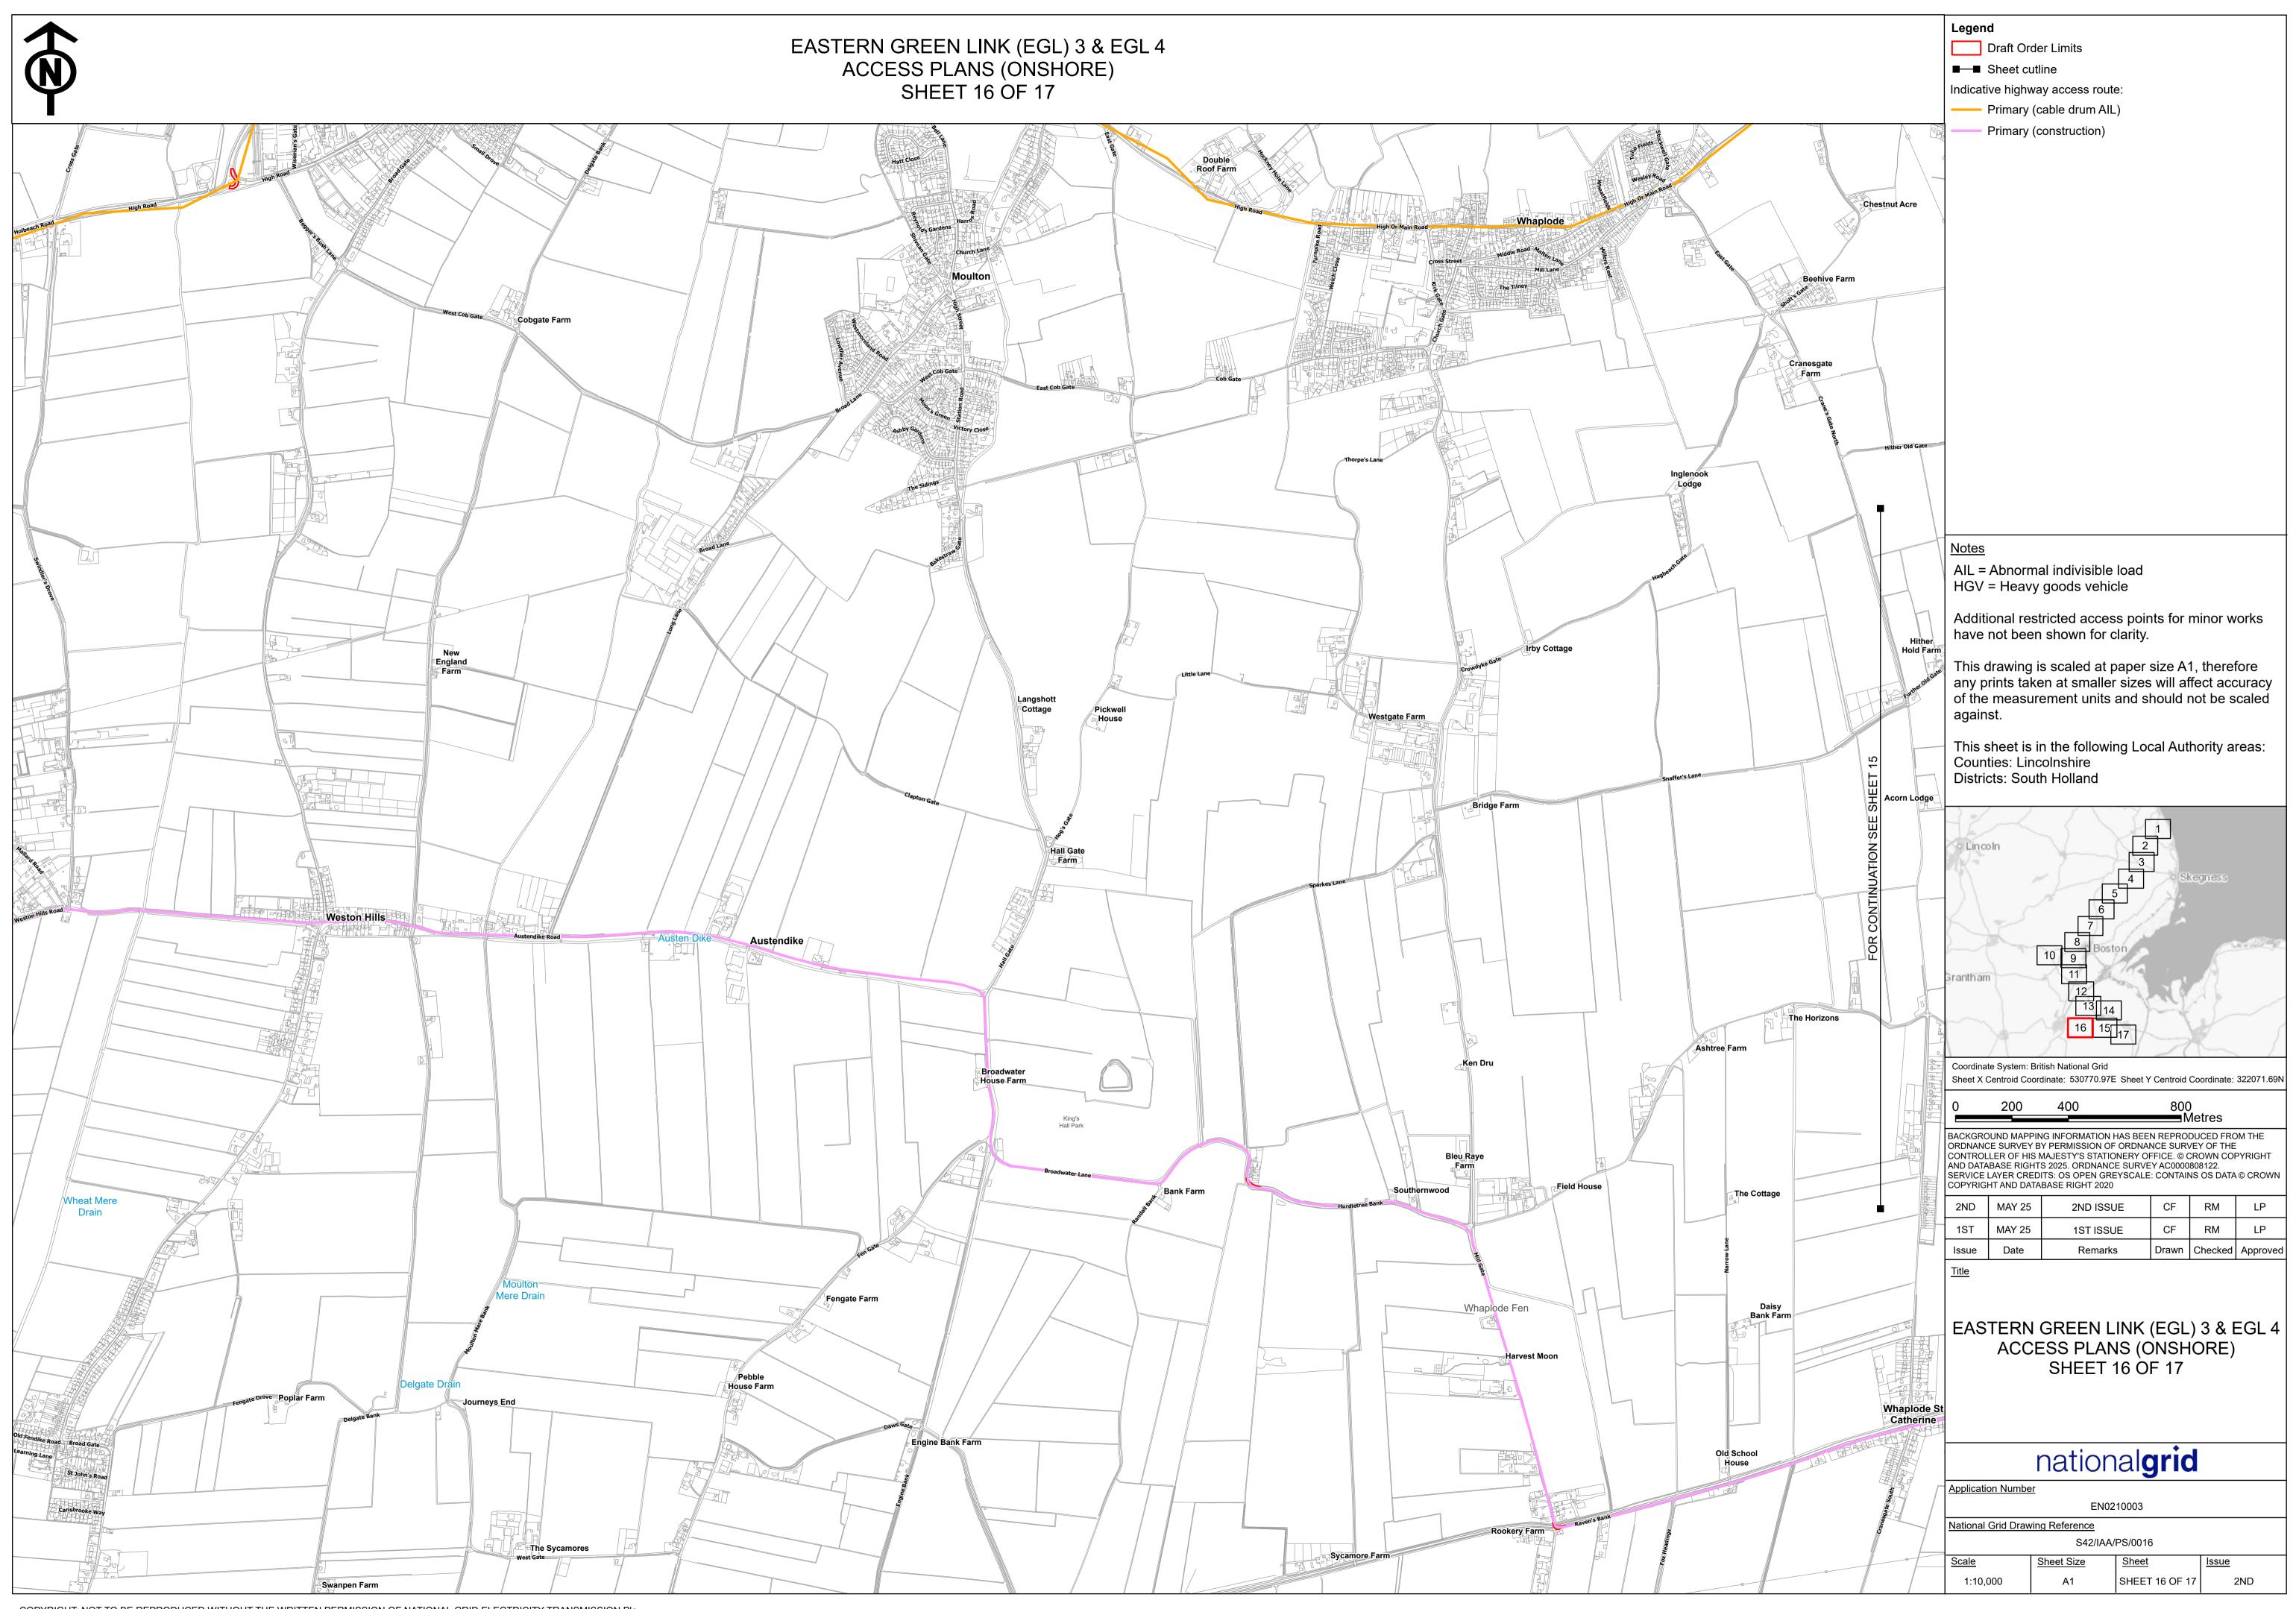

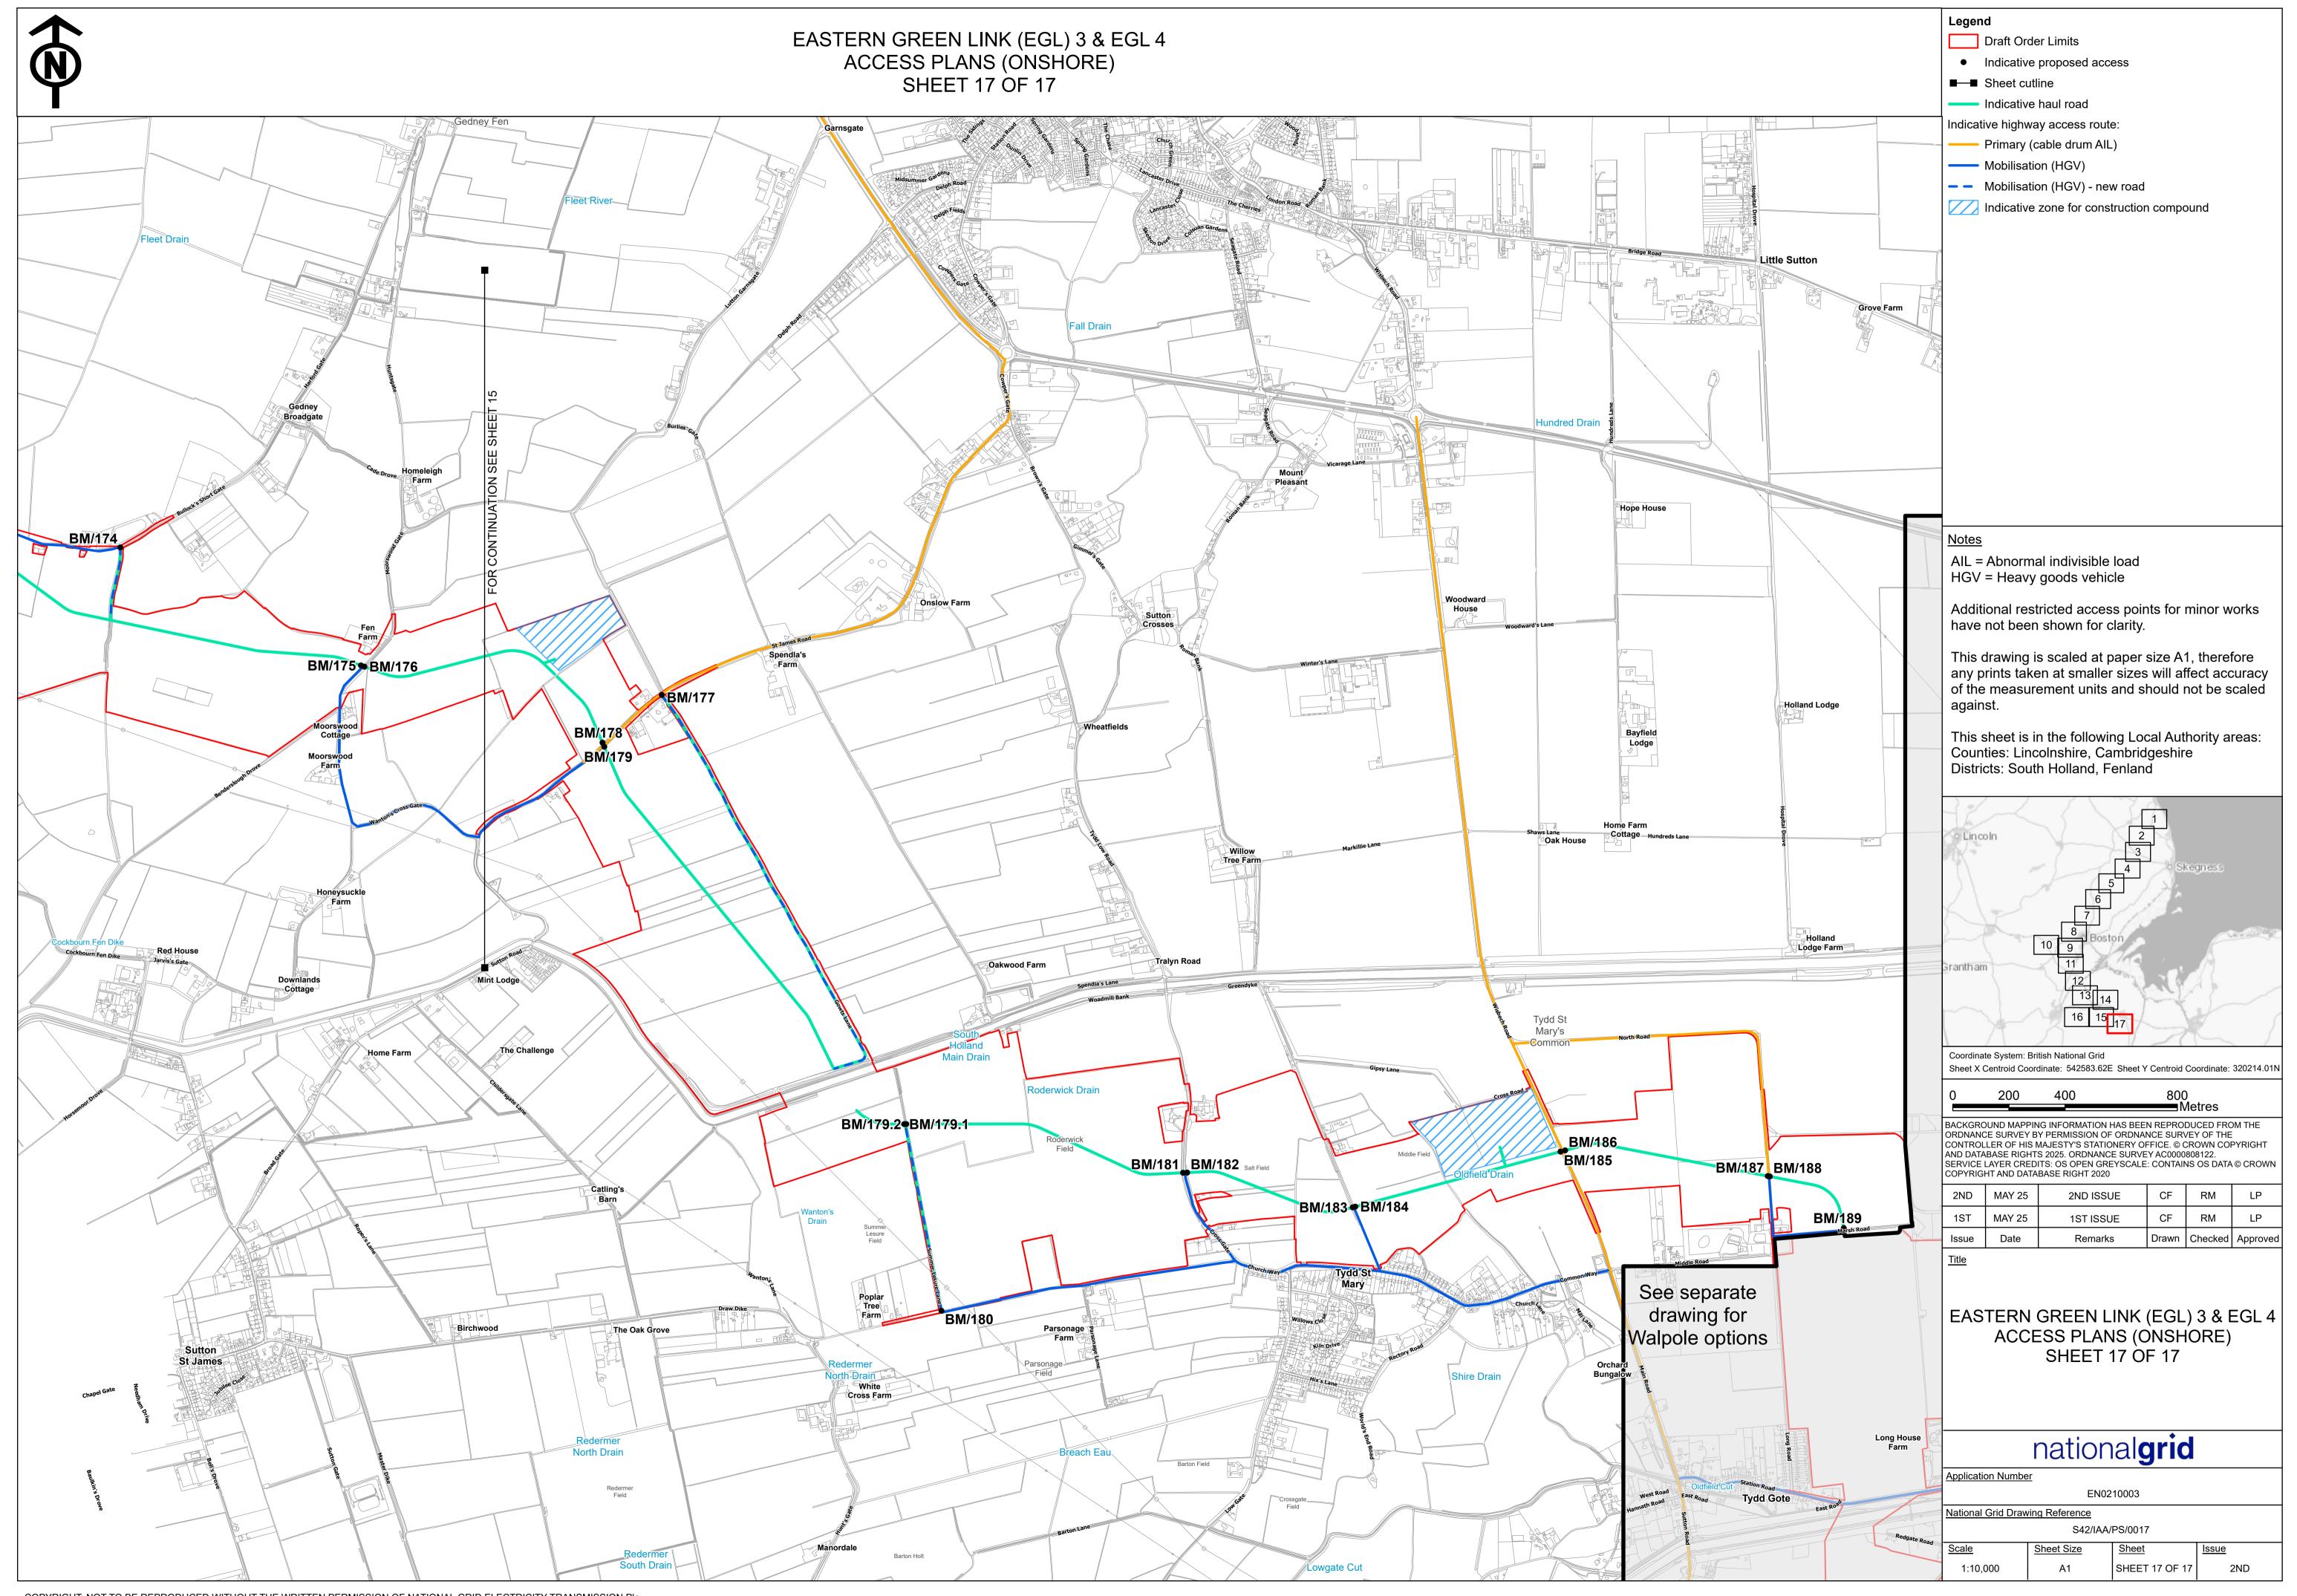



04. Onshore Access Plans (Walpole)

Drawing Category	Plan Title	Drawing Reference
English Onshore Scheme Plans	Onshore Access Plans (Walpole) Option A Sheet 1 of 2	S42/IAA/PS/1001 Rev 02
	Onshore Access Plans (Walpole) Option A Sheet 2 of 2	S42/IAA/PS/1002 Rev 02
	Onshore Access Plans (Walpole) Option B Sheet 1 of 2	S42/IAA/PS/1003 Rev 02
	Onshore Access Plans (Walpole) Option B Sheet 2 of 2	S42/IAA/PS/1004 Rev 02
	Onshore Access Plans (Walpole) Option C Sheet 1 of 2	S42/IAA/PS/1005 Rev 02
	Onshore Access Plans (Walpole) Option C Sheet 2 of 2	S42/IAA/PS/1006 Rev 02
	Onshore Access Plans (Walpole) Option D Sheet 1 of 2	S42/IAA/PS/1007 Rev 02
	Onshore Access Plans (Walpole) Option D Sheet 2 of 2	S42/IAA/PS/1008 Rev 02

