

**OVERHEAD LINE AND HEADHOUSES /SEALING END COMPOUNDS
EVIDENCE**

**THE NATIONAL GRID ELECTRICITY TRANSMISSION PLC (GRAIN
TO TILBURY) COMPULSORY PURCHASE ORDER 2024**

STATEMENT OF EVIDENCE - APPENDICES

David Rogerson

BENG

National Grid Electricity Transmission plc

Contents

	TABLE OF CONTENTS	PAGE NO
1.	Route Map 4VGA45A(NEW) to 4VG45B (Sheets 1 and 2)	3 - 5

Appendix 1 - Route Map 4VGA45A(NEW) to 4VG45B (Sheets 1 and 2)



- HEALTH AND SAFETY
1. EXISTING 400kV OHL OVERSAILS AREA.
 2. UNDERGROUND SERVICES PRESENT IN AREA.
 3. EXISTING & PROPOSED 400kV SUBSTATION EQUIPMENT PRESENT.
 4. ELECTRIFIED SUBSTATION BOUNDARY FENCE PRESENT IN AREA.

- GENERAL NOTES:
1. REFER TO DRAWING No: PDD-100116-OHL-022_02 FOR SHEET 2.
 2. INFORMATION FOR PLANNING PURPOSES ONLY. NOT FOR PROCUREMENT OR CONSTRUCTION.

- KEY
- THE FOLLOWING ITEMS ARE DENOTED THUS:
- EXISTING RETAINED OHL ROUTE & TOWER LOCATION.
 - PROPOSED OHL ROUTE & TOWERS.
 - OHL ROUTE & TOWERS TO BE REMOVED.

P02	FOR APPROVAL PLANNING INFO ADDED	RCM	NDN	DE	07/11/2023
P01	FOR APPROVAL	RCM	NDN	KR	10/07/2023
Rev	Description	Draw	Check	Appr	Date

nationalgrid

Master Scheme No:	Sub-Scheme No:	Site:
100116	-	TILBURY

Scheme Name:
TKRE GRAIN-TILBURY AND KINGSNORTH-TILBURY 400kV UPRATING



Document Title:
ROUTE MAP
4VGA45A (NEW) TO 4VG45B
SHEET 01 OF 02

Created by:	Date:	Checked by:	Date:	Approved by:	Date:
RCM	10/07/2023	NDN	10/07/2023	KR	10/07/2023
Development Eng:	Document Type:	Scale:	Format:	Sheet(s):	Rev:
BT	DRAWING	1:1000	A0	01 of 02	P02

National Grid Document Number:
PDD-100116-OHL-022

THIS IS A TP500 STAGE 4.3
DRAWING AND IS FOR
DEVELOPMENT PURPOSES ONLY

FEED Document Number:
30003364-BHK-XX-XX-DR-OHL-06031

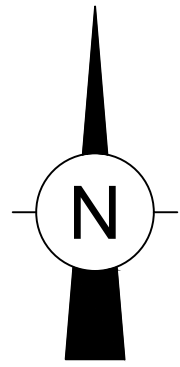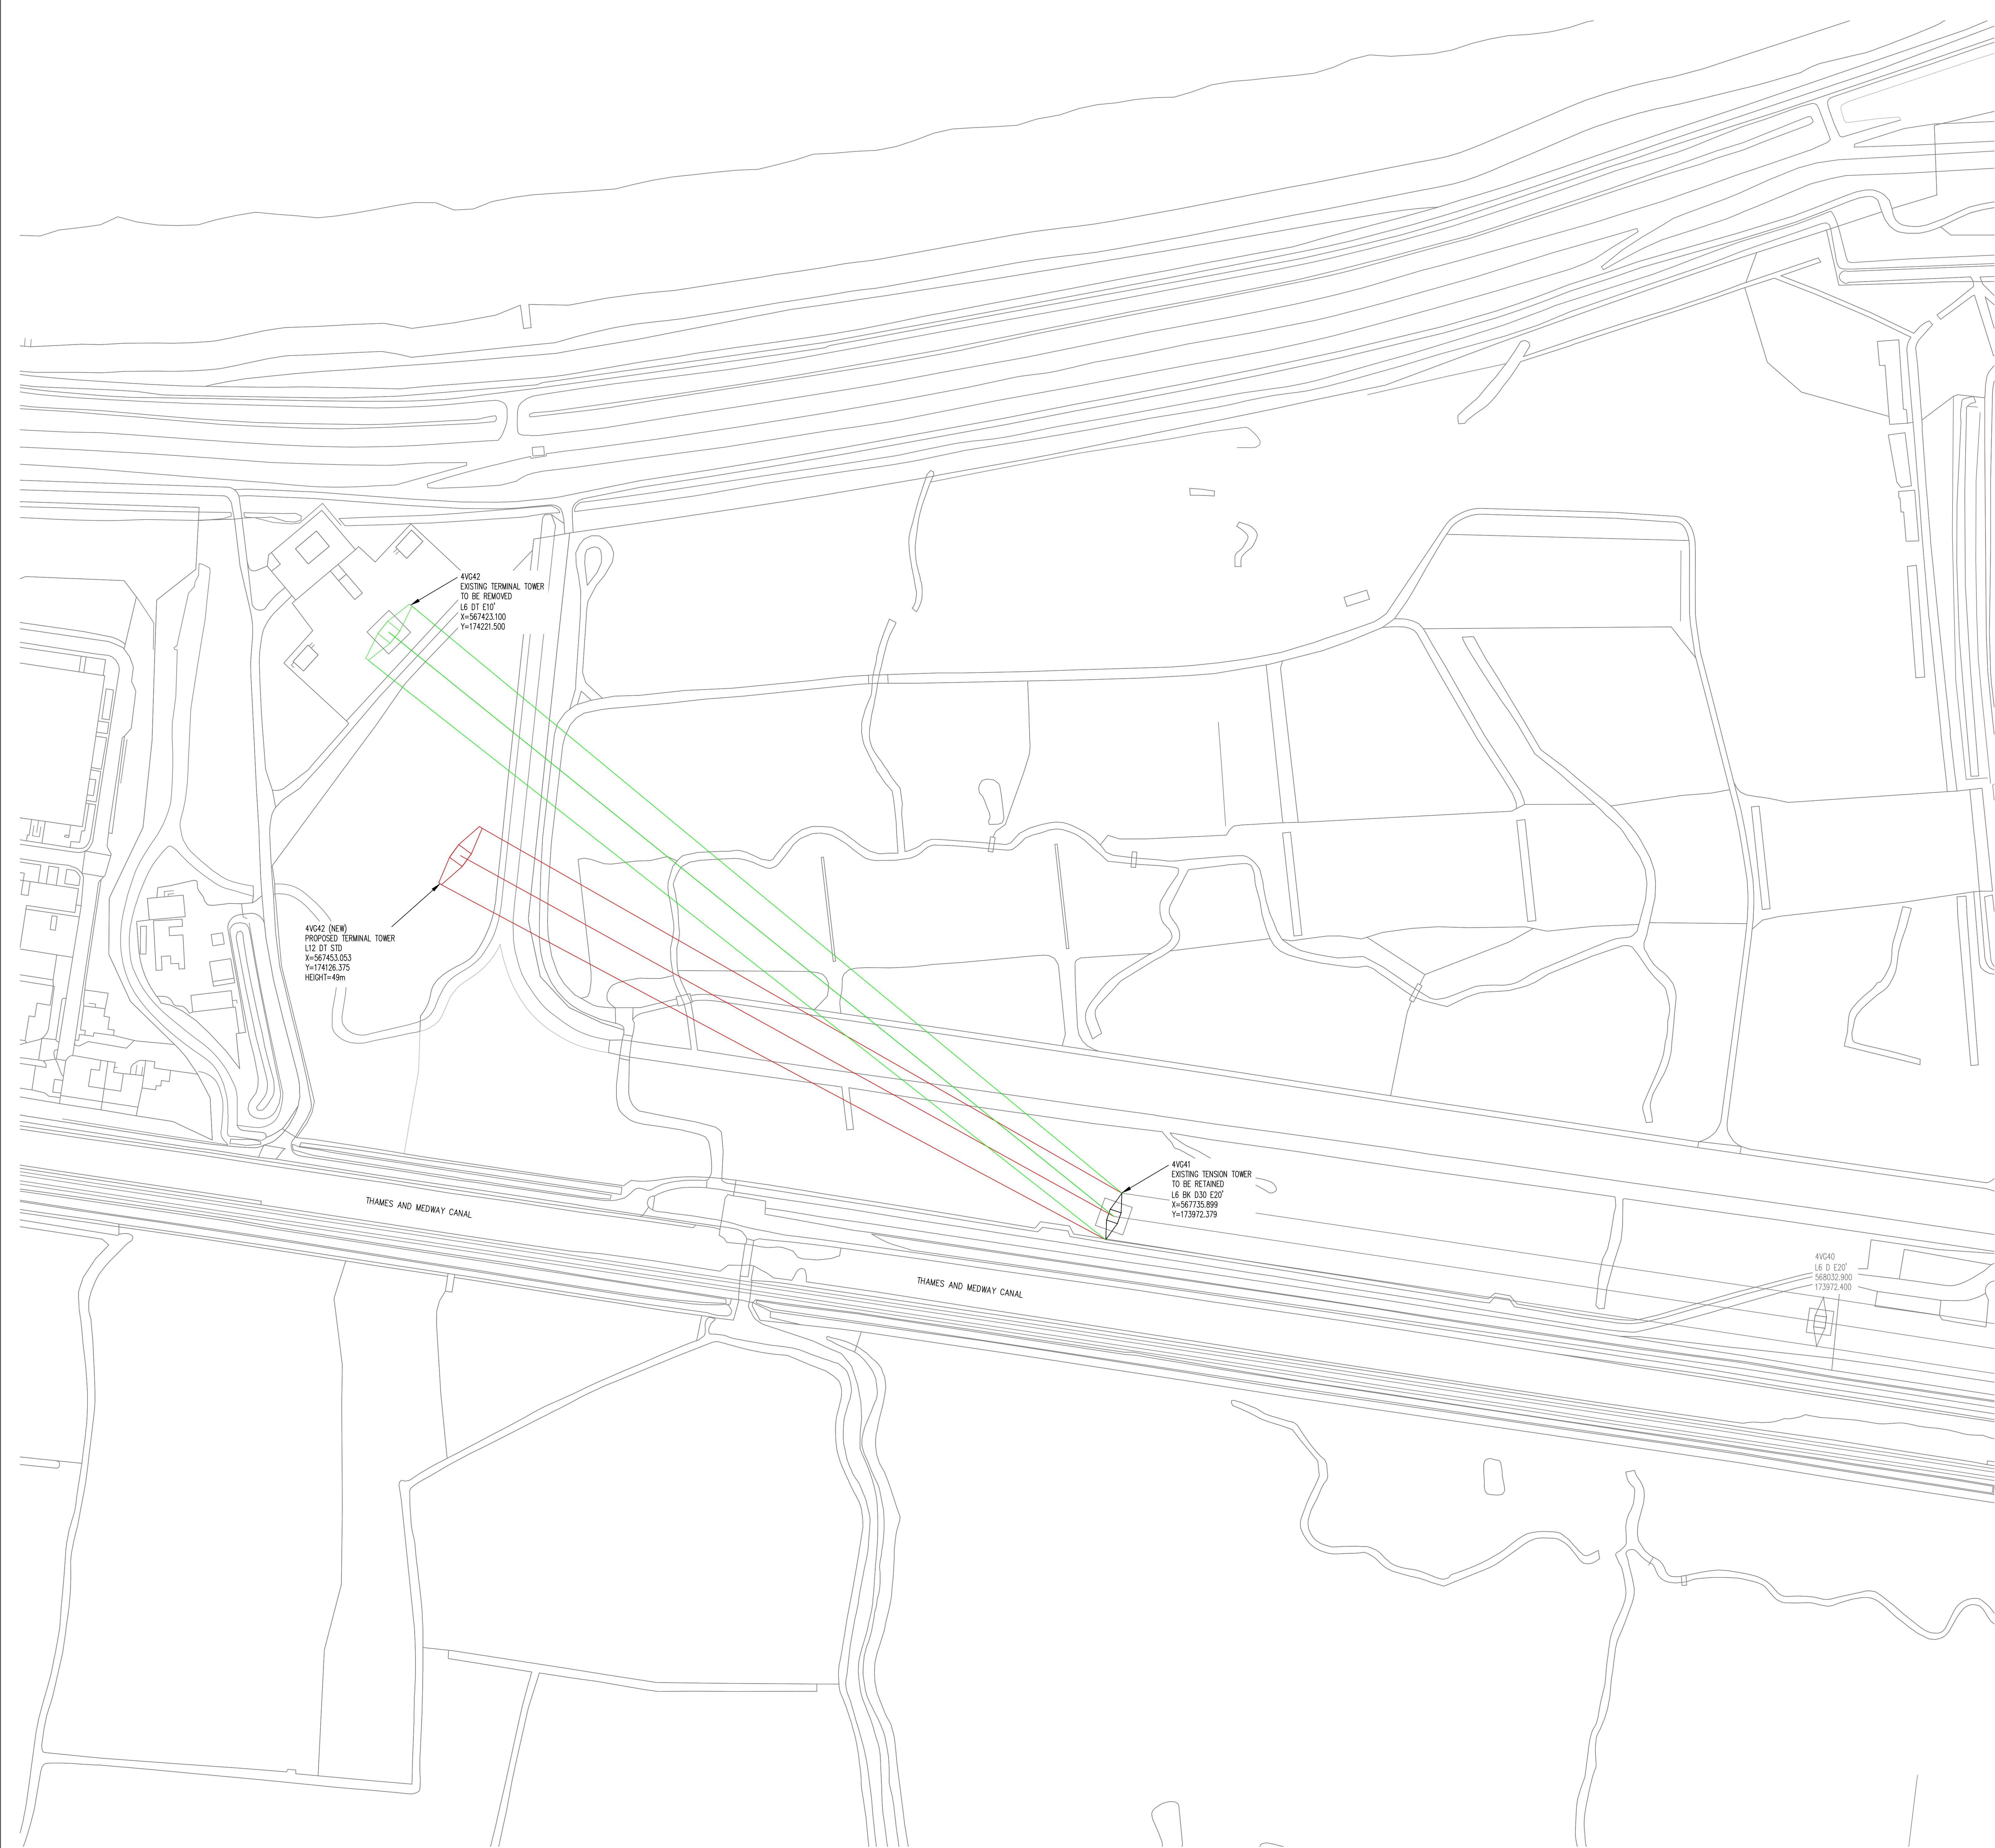

SHEET PLAN
(NTS)

HEALTH AND SAFETY

1. EXISTING 400kV OHL OVERSAILS AREA.
2. UNDERGROUND SERVICES PRESENT IN AREA.
3. EXISTING & PROPOSED 400kV SUBSTATION EQUIPMENT PRESENT.
4. ELECTRIFIED SUBSTATION BOUNDARY FENCE PRESENT IN AREA.

GENERAL NOTES:

1. REFER TO DRAWING No: PDD-100116-OHL-022_01 FOR SHEET 1.
2. INFORMATION FOR PLANNING PURPOSES ONLY. NOT FOR PROCUREMENT OR CONSTRUCTION.

KEY

THE FOLLOWING ITEMS ARE DENOTED THUS:

- EXISTING RETAINED OHL ROUTE & TOWER LOCATION.
- PROPOSED OHL ROUTE & TOWERS.
- OHL ROUTE & TOWERS TO BE REMOVED.

PD2	FOR APPROVAL PLANNING INFO ADDED	RCM	NDN	DE	07/11/2023
PD1	FOR APPROVAL	RCM	NDN	KR	10/07/2023
Rev	Description	Chkd	Chkd	App'd	Date

nationalgrid

Master Scheme No:	Sub-Scheme No:	Site:
100116	-	GRAVESEND

Scheme Name:
TKRE GRAIN-TILBURY AND KINGSNORTH-TILBURY
400kV UPRATING

Document Title:

ROUTE MAP
4VG41 TO 4VG42 NEW
SHEET 02 OF 02

Created by:	Date:	Checked by:	Date:	Approved by:	Date:
RCM	10/07/2023	NDN	10/07/2023	KR	10/07/2023
Development Eng:	Document Type:	Scale:	Format:	Sheet(s):	Rev:
BT	DRAWING	1:1000	A0	02 of 02	P02

National Grid Document Number:
PDD-100116-OHL-022

FEED Document Number:
30003364-BHK-XX-XX-DR-OHL-06032