


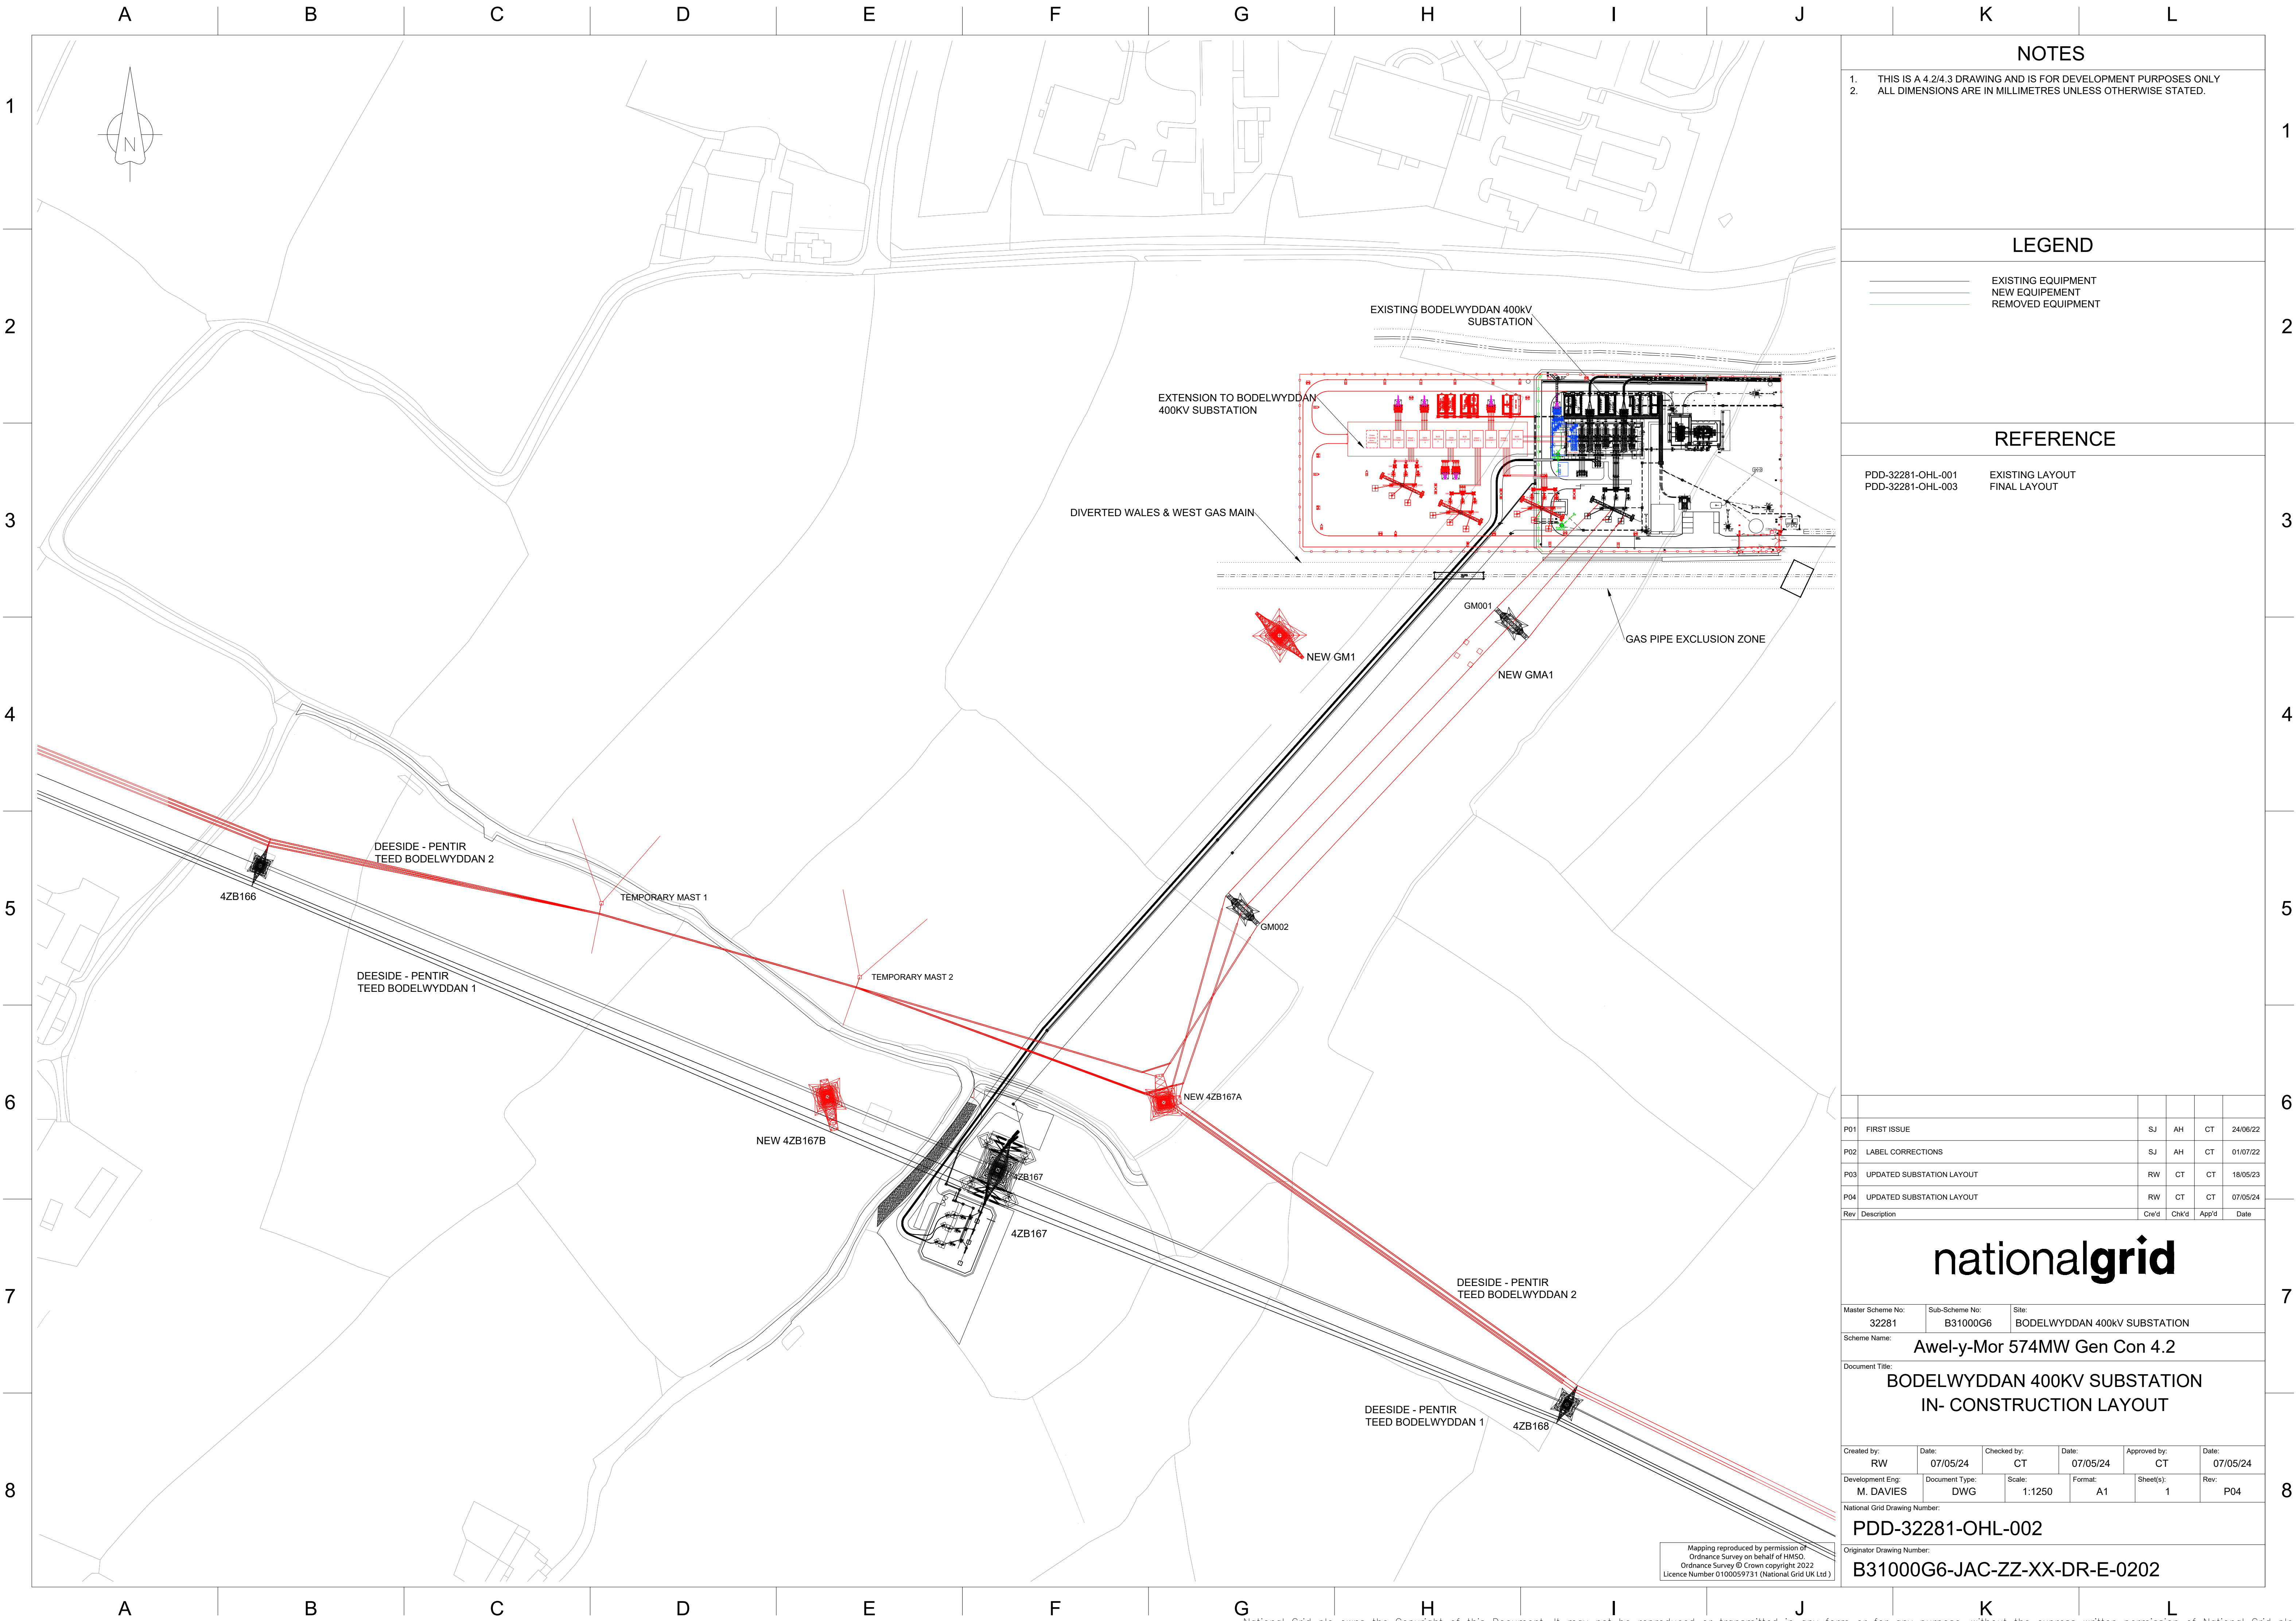

NOTES

- 1. THIS IS A 4.2/4.3 DRAWING AND IS FOR DEVELOPMENT PURPOSES ONLY
- 2. ALL DIMENSIONS ARE IN MILLIMETRES UNLESS OTHERWISE STATED.

LEGEND

- EXISTING EQUIPMENT
- NEW EQUIPMENT
- REMOVED EQUIPMENT

REFERENCE

PDD-32281-OHL-001
PDD-32281-OHL-003

EXISTING LAYOUT
FINAL LAYOUT

P01	FIRST ISSUE	SJ	AH	CT	24/06/22
P02	LABEL CORRECTIONS	SJ	AH	CT	01/07/22
P03	UPDATED SUBSTATION LAYOUT	RW	CT	CT	18/05/23
P04	UPDATED SUBSTATION LAYOUT	RW	CT	CT	07/05/24
Rev	Description	Cre'd	Chk'd	App'd	Date

nationalgrid

Master Scheme No:	32281	Sub-Scheme No:	B31000G6	Site:	BODELWYDDAN 400kV SUBSTATION
Scheme Name:	Awel-y-Mor 574MW Gen Con 4.2				
Document Title:	BODELWYDDAN 400KV SUBSTATION IN- CONSTRUCTION LAYOUT				
Created by:	RW	Date:	07/05/24	Checked by:	CT
Development Eng:	M. DAVIES	Document Type:	DWG	Scale:	1:1250
		Format:	A1	Sheet(s):	1
				Rev:	P04
National Grid Drawing Number:					
PDD-32281-OHL-002					
Originator Drawing Number:					
B31000G6-JAC-ZZ-XX-DR-E-0202					

Mapping reproduced by permission of
Ordnance Survey on behalf of HMSO.
Ordnance Survey © Crown copyright 2022
Licence Number 0100059731 (National Grid UK Ltd.)