



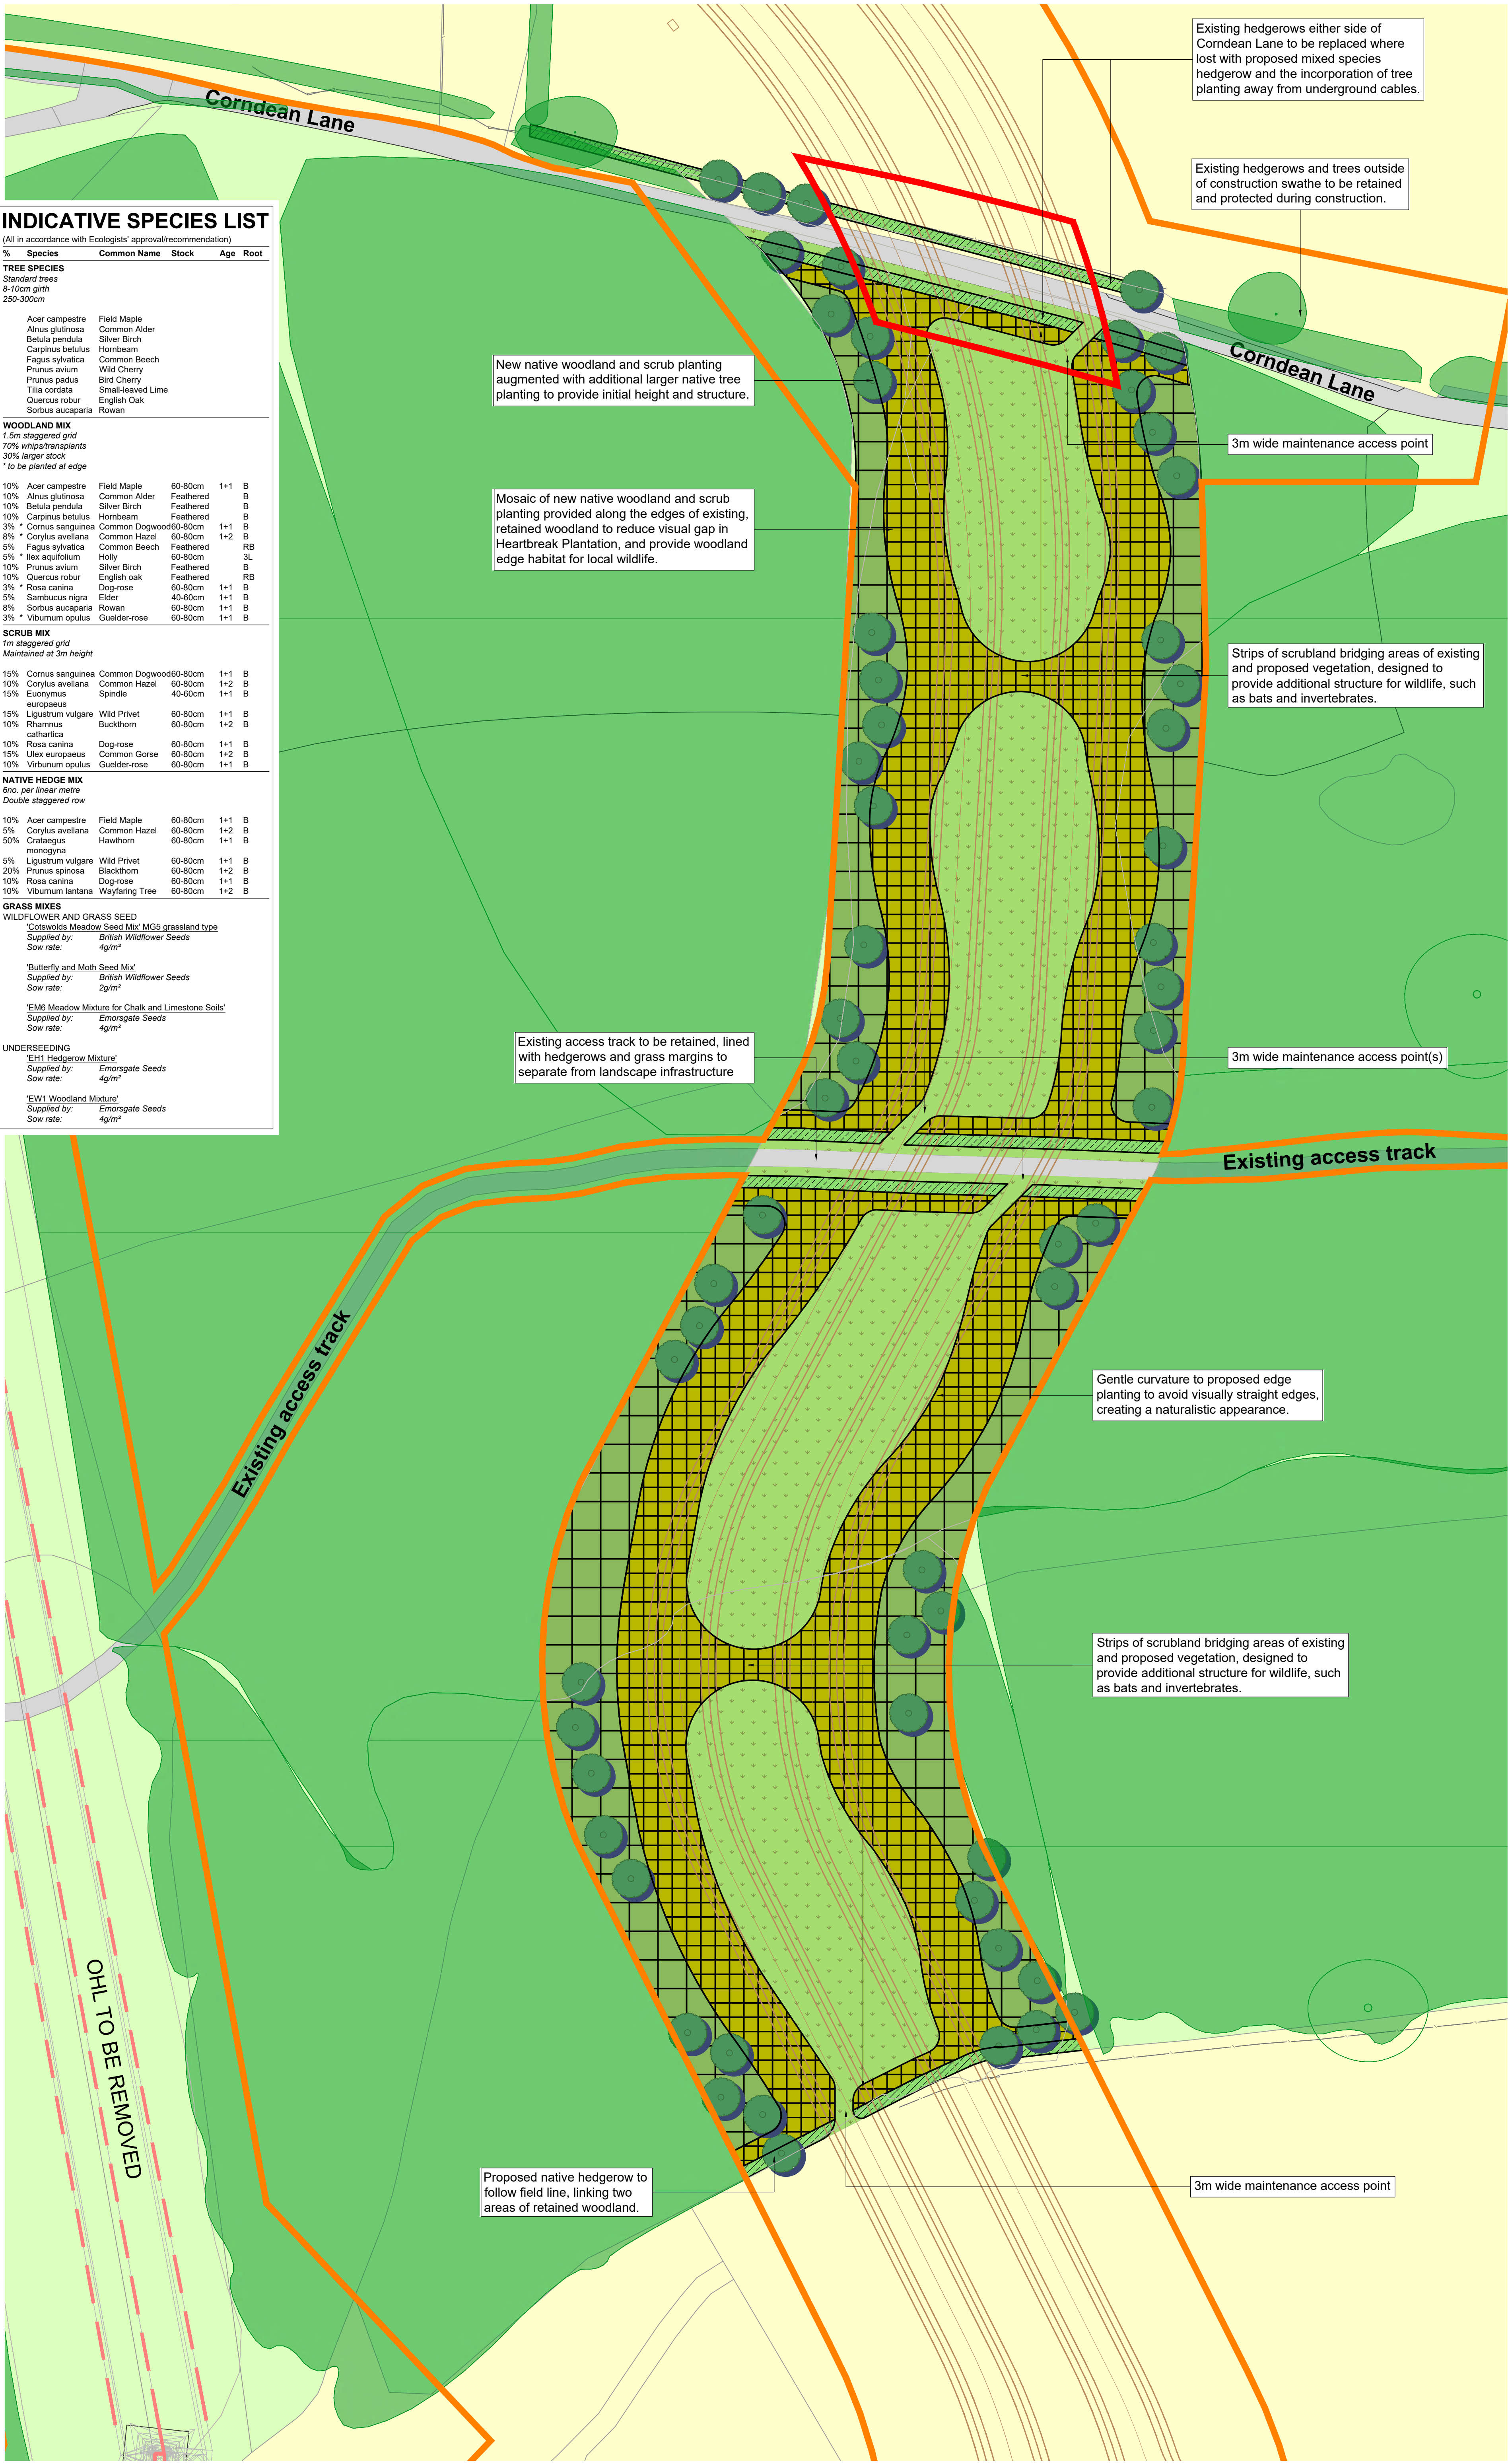

INDICATIVE SPECIES LIST					
(All in accordance with Ecologists' approval/recommendation)					
%	Species	Common Name	Stock	Age	Root
TREE SPECIES					
Standard trees					
8-10cm girth					
250-300cm					
	Acer campestre	Field Maple			
	Alnus glutinosa	Common Alder			
	Betula pendula	Silver Birch			
	Carpinus betulus	Hornbeam			
	Fagus sylvatica	Common Beech			
	Prunus avium	Wild Cherry			
	Prunus padus	Bird Cherry			
	Tilia cordata	Small-leaved Lime			
	Quercus robur	English Oak			
	Sorbus aucuparia	Rowan			
WOODLAND MIX					
1.5m staggered grid					
70% whip/transplants					
30% larger stock					
* to be planted at edge					
10%	Acer campestre	Field Maple	60-80cm	1+1	B
10%	Alnus glutinosa	Common Alder			B
10%	Betula pendula	Silver Birch			B
10%	Carpinus betulus	Hornbeam			B
3%	Cornus sanguinea	Common Dogwood	60-80cm	1+1	B
8%	Corylus avellana	Common Hazel	60-80cm	1+2	B
5%	Fagus sylvatica	Common Beech			RB
5%	Ilex aquifolium	Holly	60-80cm		3L
10%	Prunus avium	Silver Birch			B
10%	Quercus robur	English oak			RB
3%	Rosa canina	Dog-rose	60-80cm	1+1	B
5%	Sambucus nigra	Elder	40-60cm	1+1	B
8%	Sorbus aucuparia	Rowan	60-80cm	1+1	B
3%	Viburnum opulus	Guelder-rose	60-80cm	1+1	B
SCRUB MIX					
1m staggered grid					
Maintained at 3m height					
15%	Cornus sanguinea	Common Dogwood	60-80cm	1+1	B
10%	Corylus avellana	Common Hazel	60-80cm	1+2	B
15%	Euonymus europaeus	Spindle	40-60cm	1+1	B
15%	Ligustrum vulgare	Wild Privet	60-80cm	1+1	B
10%	Rhamnus cathartica	Buckthorn	60-80cm	1+2	B
10%	Rosa canina	Dog-rose	60-80cm	1+1	B
15%	Ulex europaeus	Common Gorse	60-80cm	1+2	B
10%	Viburnum opulus	Guelder-rose	60-80cm	1+1	B
NATIVE HEDGE MIX					
6no. per linear metre					
Double staggered row					
10%	Acer campestre	Field Maple	60-80cm	1+1	B
5%	Corylus avellana	Common Hazel	60-80cm	1+2	B
50%	Crataegus monogyna	Hawthorn	60-80cm	1+1	B
5%	Ligustrum vulgare	Wild Privet	60-80cm	1+1	B
20%	Prunus spinosa	Blackthorn	60-80cm	1+2	B
10%	Rosa canina	Dog-rose	60-80cm	1+1	B
10%	Viburnum lantana	Wayfaring Tree	60-80cm	1+2	B
GRASS MIXES					
WILDFLOWER AND GRASS SEED					
'Cotswolds Meadow Seed Mix' MG5 grassland type					
Supplied by: British Wildflower Seeds					
Sow rate: 4g/m ²					
'Butterfly and Moth Seed Mix'					
Supplied by: British Wildflower Seeds					
Sow rate: 2g/m ²					
'EM6 Meadow Mixture for Chalk and Limestone Soils'					
Supplied by: Emorsgate Seeds					
Sow rate: 4g/m ²					
UNDERSEEDING					
'EH11 Hedgerow Mixture'					
Supplied by: Emorsgate Seeds					
Sow rate: 4g/m ²					
'EW1 Woodland Mixture'					
Supplied by: Emorsgate Seeds					
Sow rate: 4g/m ²					


- GENERAL NOTES APPLY TO ALL SHEETS
1. Do not scale from this drawing.
 2. This drawing is to be read in conjunction with all relevant drawings and documents.
 3. No unauthorized disclosure, storage or copying.
 4. This drawing is for indicative purposes only, not for construction.
 5. For tree, woodland and hedgerow removal, retention and protection, refer to arboricultural drawings.
 6. All land which will be disturbed by temporary construction works will be restored to its original use following completion of works.
 7. Post and wire/mesh fencing or similar installed during the establishment period of planting where close to roads or public rights of way or where fields are grazed.

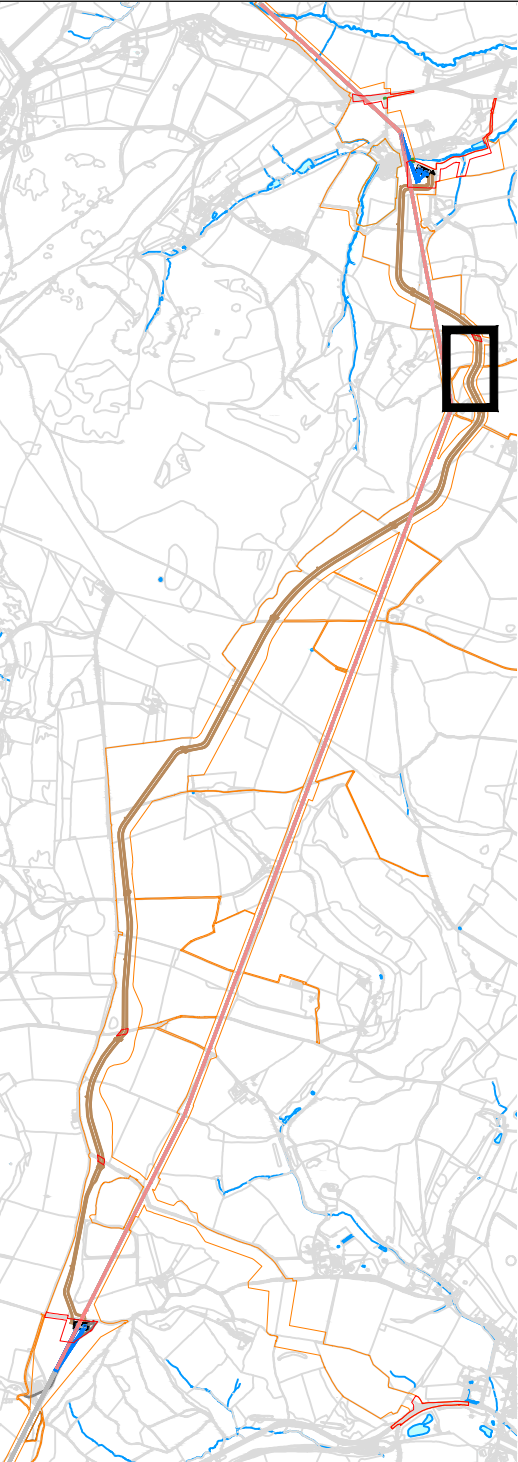

LEGEND

- EXISTING
- Vegetation to be retained
Refer to Arboricultural Survey Report
 - Vegetation to be removed
Refer to Arboricultural Survey Report
 - Overhead Lines (OHL) to be removed
- PROPOSED
- Cable Route
To Engineer's detail
 - Standard Trees
8-10cm girth trees
See Indicative Species List
 - Native Woodland Mix
See Indicative Species List
 - Native Scrub Mix
See Indicative Species List
 - Native Hedgerow
See Indicative Species List
 - Grass Mixes
See Indicative Species List
 - Planning Application Boundary
 - Works Boundary

P01	21.05.24	Updated Red Line	RG	HS	XX
P06	14.05.24	Changes to red line and landscape proposals	RG	HS	XX
P08	30.04.24	Final Planning Red Line Boundary	RG	HS	XX
P04	24.04.24	Update to Landscape Proposals	RG	HS	XX
P03	19.01.24	Design changes, additional pages to package	RG	HS	XX
P02	20.12.23	Draft for review	RG	HS	XX
P01	28.11.23	Draft issue	RG	HS	XX
Rev	Date	Description	Dim	CHK	App
Scale 1:500					
Do not scale from this drawing All dimensions are to be verified on site © Drawing & design copyright LUC					
LUC					
www.landuse.co.uk					
Project Cotswolds VIP Project					
Client National Grid					
LUC Job Nr 12508					
Scale @A1 1:500					
Status S0					
Drawing Title INDICATIVE LANDSCAPE PROPOSALS Fig. 10; Breakheart Plantation					
Drawing Nr 12508-LUC-XX-XX-DR-L-0003-S0					
Rev P07					

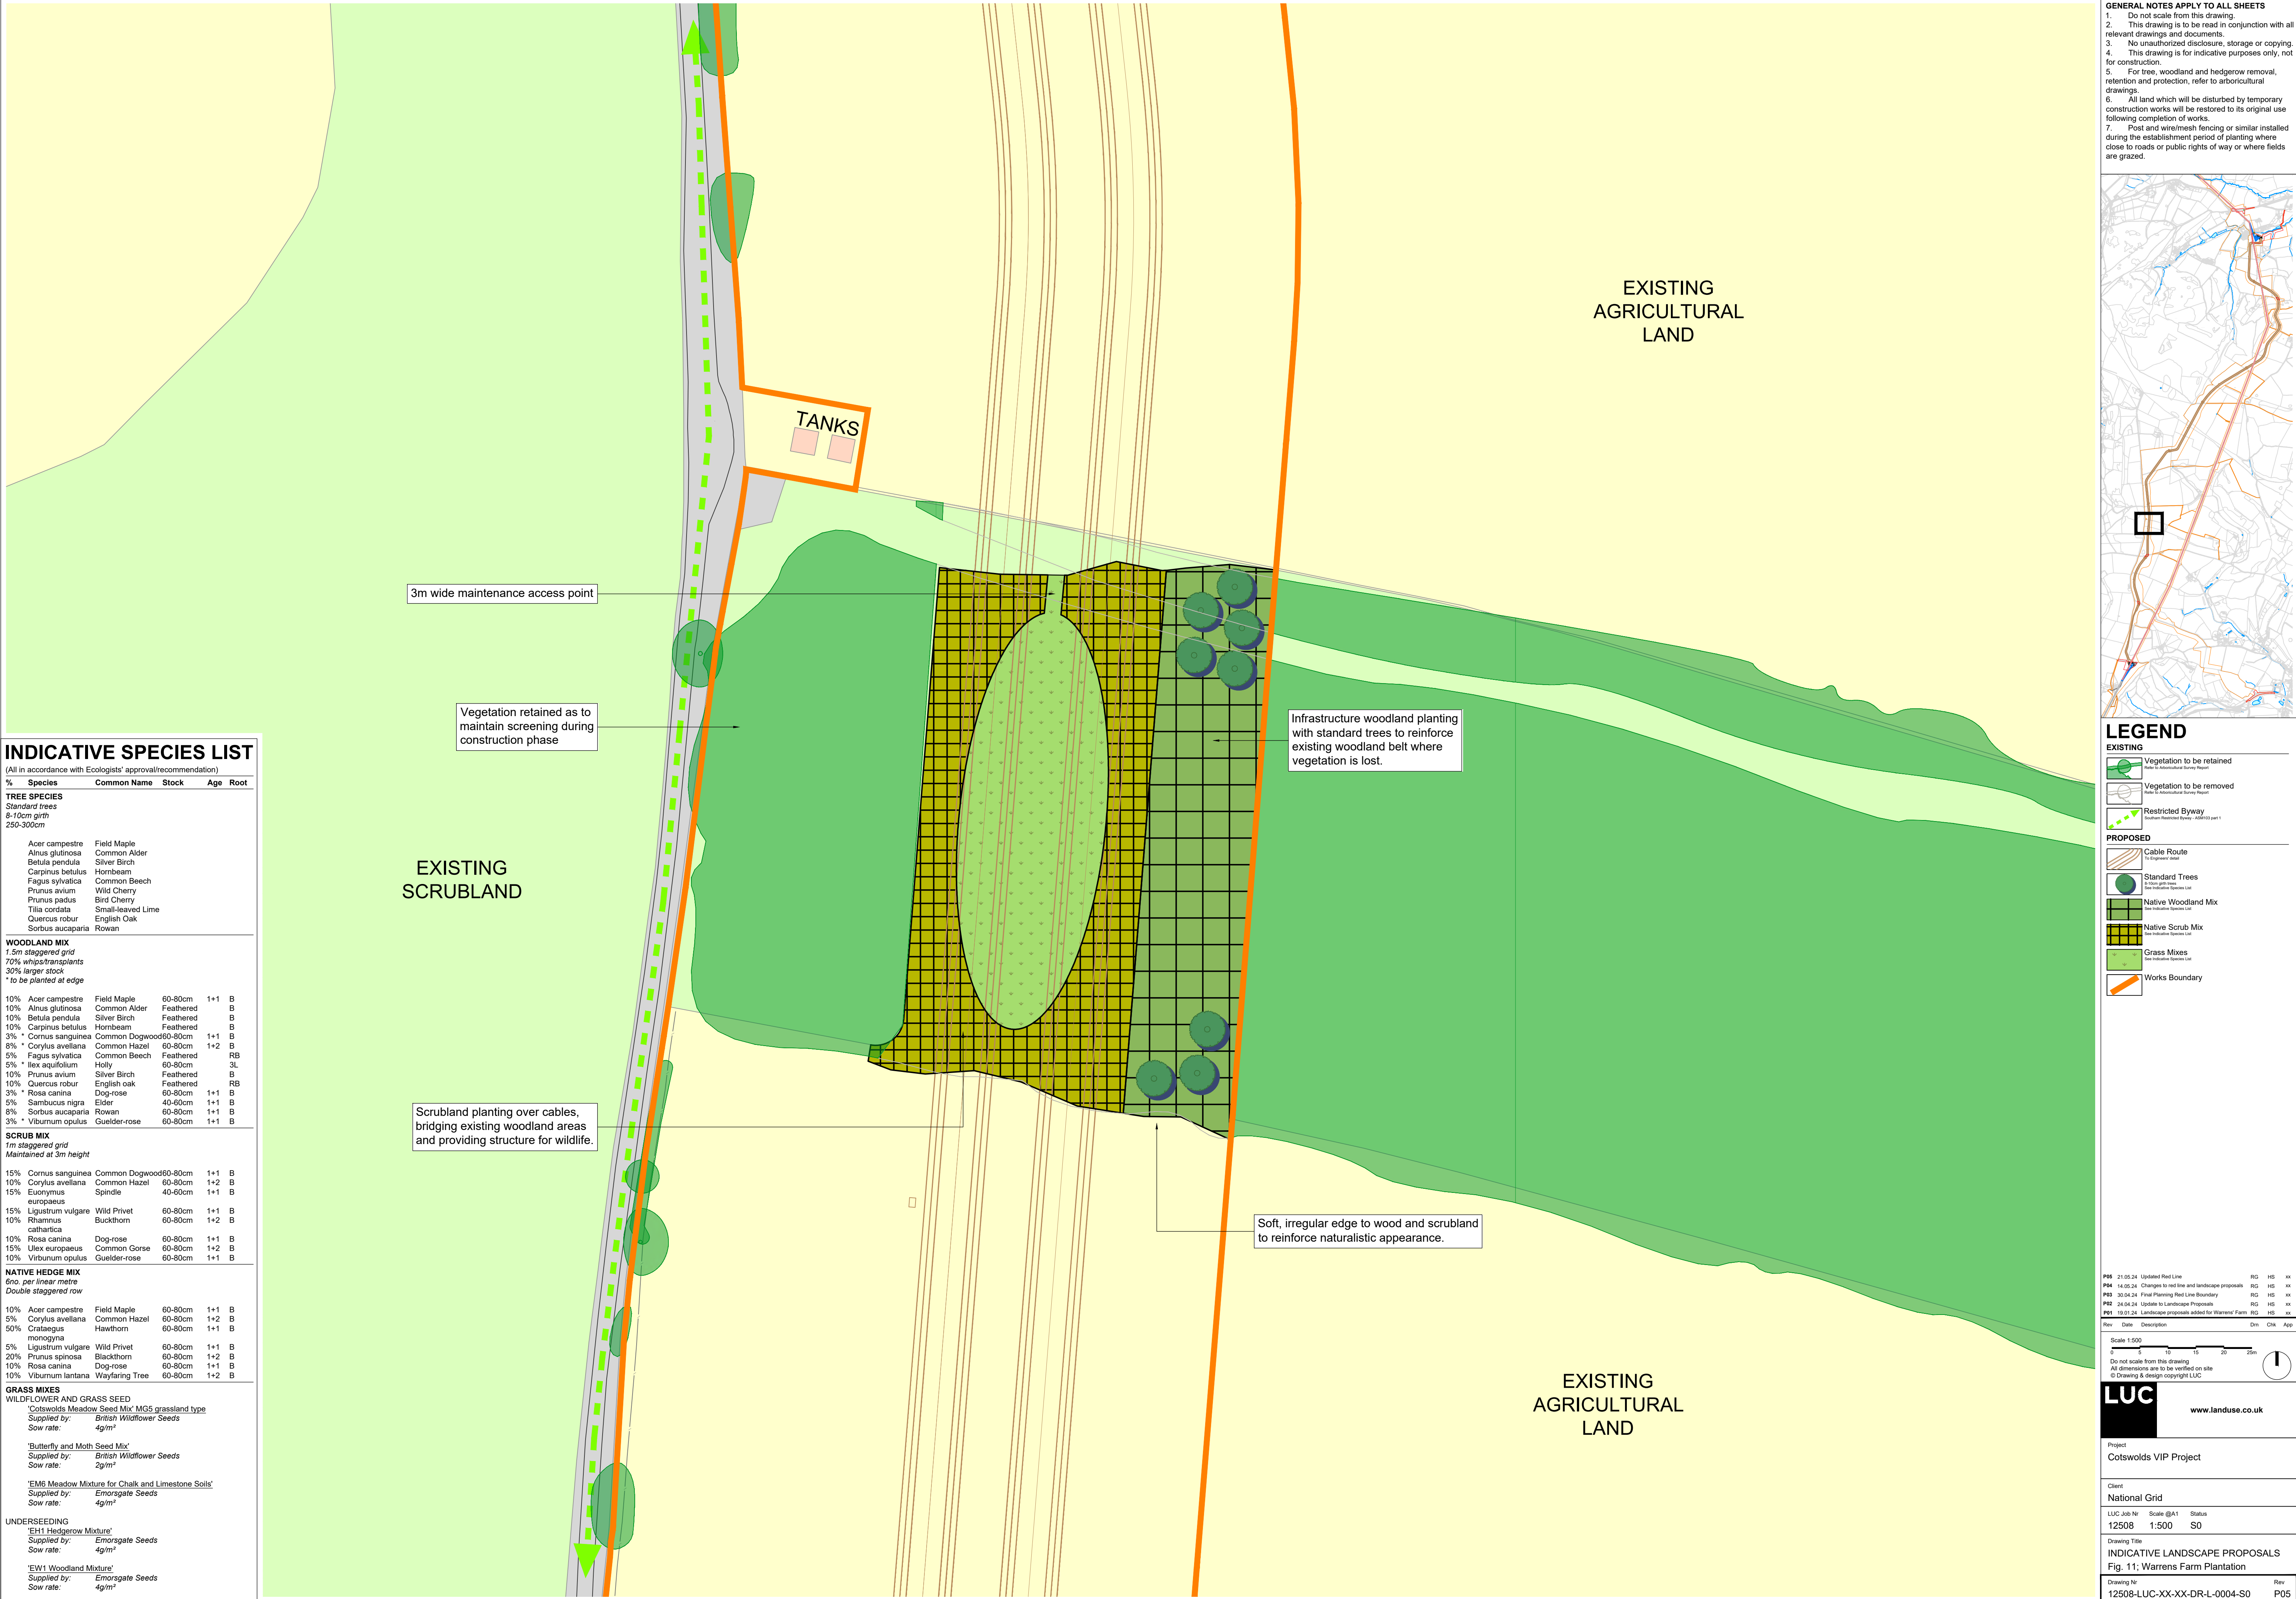

INDICATIVE SPECIES LIST

(All in accordance with Ecologists' approval/recommendation)

%	Species	Common Name	Stock	Age	Root
TREE SPECIES					
<i>Standard trees</i>					
<i>8-10cm girth</i>					
<i>250-300cm</i>					
	Acer campestre	Field Maple			
	Alnus glutinosa	Common Alder			
	Betula pendula	Silver Birch			
	Carpinus betulus	Hornbeam			
	Fagus sylvatica	Common Beech			
	Prunus avium	Wild Cherry			
	Prunus padus	Bird Cherry			
	Tilia cordata	Small-leaved Lime			
	Quercus robur	English Oak			
	Sorbus aucuparia	Rowan			

WOODLAND MIX					
<i>1.5m staggered grid</i>					
<i>70% whips/transplants</i>					
<i>30% larger stock</i>					
<i>* to be planted at edge</i>					
10%	Acer campestre	Field Maple	60-80cm	1+1	B
10%	Alnus glutinosa	Common Alder	Feathered		B
10%	Betula pendula	Silver Birch	Feathered		B
10%	Carpinus betulus	Hornbeam	Feathered		B
3%	Cornus sanguinea	Common Dogwood	60-80cm	1+1	B
8%	* Corylus avellana	Common Hazel	60-80cm	1+2	B
5%	Fagus sylvatica	Common Beech	Feathered		RB
5%	Ilex aquifolium	Holly	60-80cm		3L
10%	Prunus avium	Silver Birch	Feathered		B
10%	Quercus robur	English oak	Feathered		RB
3%	* Rosa canina	Dog-rose	60-80cm	1+1	B
5%	Sambucus nigra	Elder	40-60cm	1+1	B
8%	Sorbus aucuparia	Rowan	60-80cm	1+1	B
3%	* Viburnum opulus	Gelder-rose	60-80cm	1+1	B


SCRUB MIX					
<i>1m staggered grid</i>					
<i>Maintained at 3m height</i>					
15%	Cornus sanguinea	Common Dogwood	60-80cm	1+1	B
10%	Corylus avellana	Common Hazel	60-80cm	1+2	B
15%	Euonymus europaeus	Spindle	40-60cm	1+1	B
15%	Ligustrum vulgare	Wild Privet	60-80cm	1+1	B
10%	Rhamnus cathartica	Buckthorn	60-80cm	1+2	B
10%	Rosa canina	Dog-rose	60-80cm	1+1	B
15%	Ulex europaeus	Common Gorse	60-80cm	1+2	B
10%	Viburnum opulus	Gelder-rose	60-80cm	1+1	B

NATIVE HEDGE MIX					
<i>6no. per linear metre</i>					
<i>Double staggered row</i>					
10%	Acer campestre	Field Maple	60-80cm	1+1	B
5%	Corylus avellana	Common Hazel	60-80cm	1+2	B
50%	Crataegus monogyna	Hawthorn	60-80cm	1+1	B
5%	Ligustrum vulgare	Wild Privet	60-80cm	1+1	B
20%	Prunus spinosa	Blackthorn	60-80cm	1+2	B
10%	Rosa canina	Dog-rose	60-80cm	1+1	B
10%	Viburnum lantana	Wayfaring Tree	60-80cm	1+2	B

GRASS MIXES					
WILDFLOWER AND GRASS SEED					
<i>'Cotswolds Meadow Seed Mix' MG5 grassland type</i>					
<i>Supplied by: British Wildflower Seeds</i>					
<i>Sow rate: 4g/m²</i>					
<i>'Butterfly and Moth Seed Mix'</i>					
<i>Supplied by: British Wildflower Seeds</i>					
<i>Sow rate: 2g/m²</i>					
<i>'EM6 Meadow Mixture for Chalk and Limestone Soils'</i>					
<i>Supplied by: Emorsgate Seeds</i>					
<i>Sow rate: 4g/m²</i>					

UNDERSEEDING					
<i>'EH11 Hedgerow Mixture'</i>					
<i>Supplied by: Emorsgate Seeds</i>					
<i>Sow rate: 4g/m²</i>					
<i>'EW1 Woodland Mixture'</i>					
<i>Supplied by: Emorsgate Seeds</i>					
<i>Sow rate: 4g/m²</i>					

- GENERAL NOTES APPLY TO ALL SHEETS**
1. Do not scale from this drawing.
 2. This drawing is to be read in conjunction with all relevant drawings and documents.
 3. No unauthorized disclosure, storage or copying.
 4. This drawing is for indicative purposes only, not for construction.
 5. For tree, woodland and hedgerow removal, retention and protection, refer to arboricultural drawings.
 6. All land which will be disturbed by temporary construction works will be restored to its original use following completion of works.
 7. Post and wire/mesh fencing or similar installed during the establishment period of planting where close to roads or public rights of way or where fields are grazed.

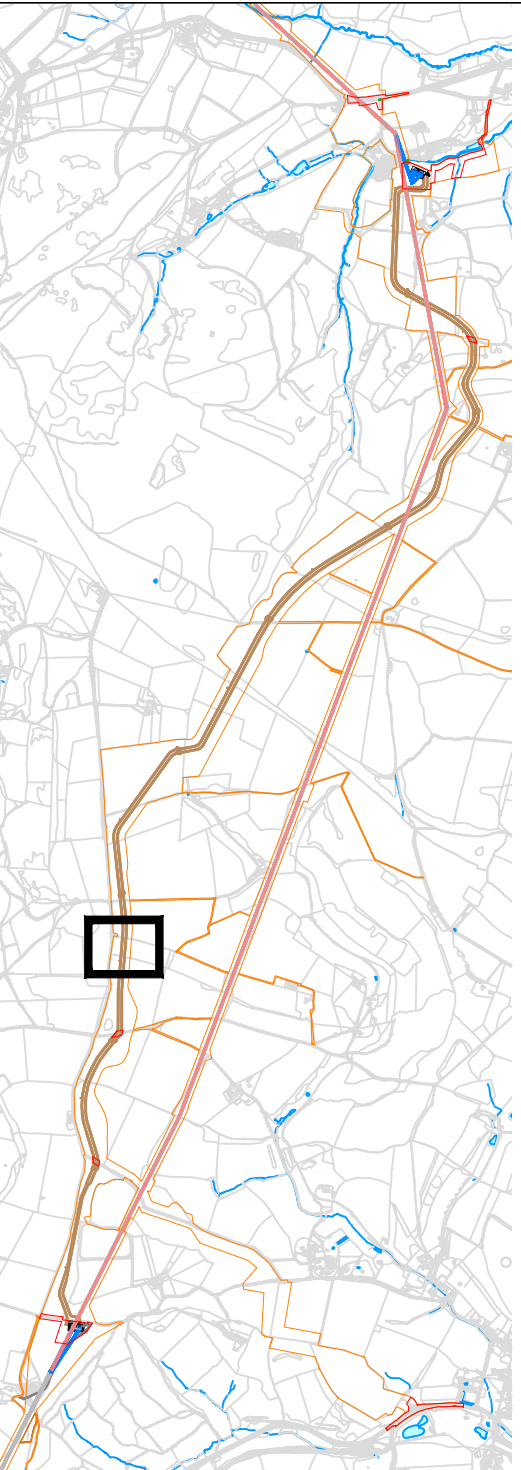

LEGEND

- EXISTING**
- Vegetation to be retained
 - Vegetation to be removed
 - Restricted Byway
- PROPOSED**
- Cable Route
 - Standard Trees
 - Native Woodland Mix
 - Native Scrub Mix
 - Grass Mixes
 - Works Boundary

P05	21.05.24	Updated Red Line	RG	HS	xx
P04	14.05.24	Changes to red line and landscape proposals	RG	HS	xx
P03	30.04.24	Final Planning Red Line Boundary	RG	HS	xx
P02	24.04.24	Update to Landscaping Proposals	RG	HS	xx
P01	19.01.24	Landscape proposals added for Warrens Farm	RG	HS	xx

Rev	Date	Description	Dm	CHK	App
-----	------	-------------	----	-----	-----

Scale 1:500

0 5 10 15 20 25m

Do not scale from this drawing
All dimensions are to be verified on site
© Drawing & design copyright LUC

LUC www.landuse.co.uk


Project
Cotswolds VIP Project

Client
National Grid

LUC Job Nr Scale @A1 Status
12508 1:500 S0

Drawing Title
INDICATIVE LANDSCAPE PROPOSALS
Fig. 11: Warrens Farm Plantation

Drawing Nr Rev
12508-LUC-XX-XX-DR-L-0004-S0 P05

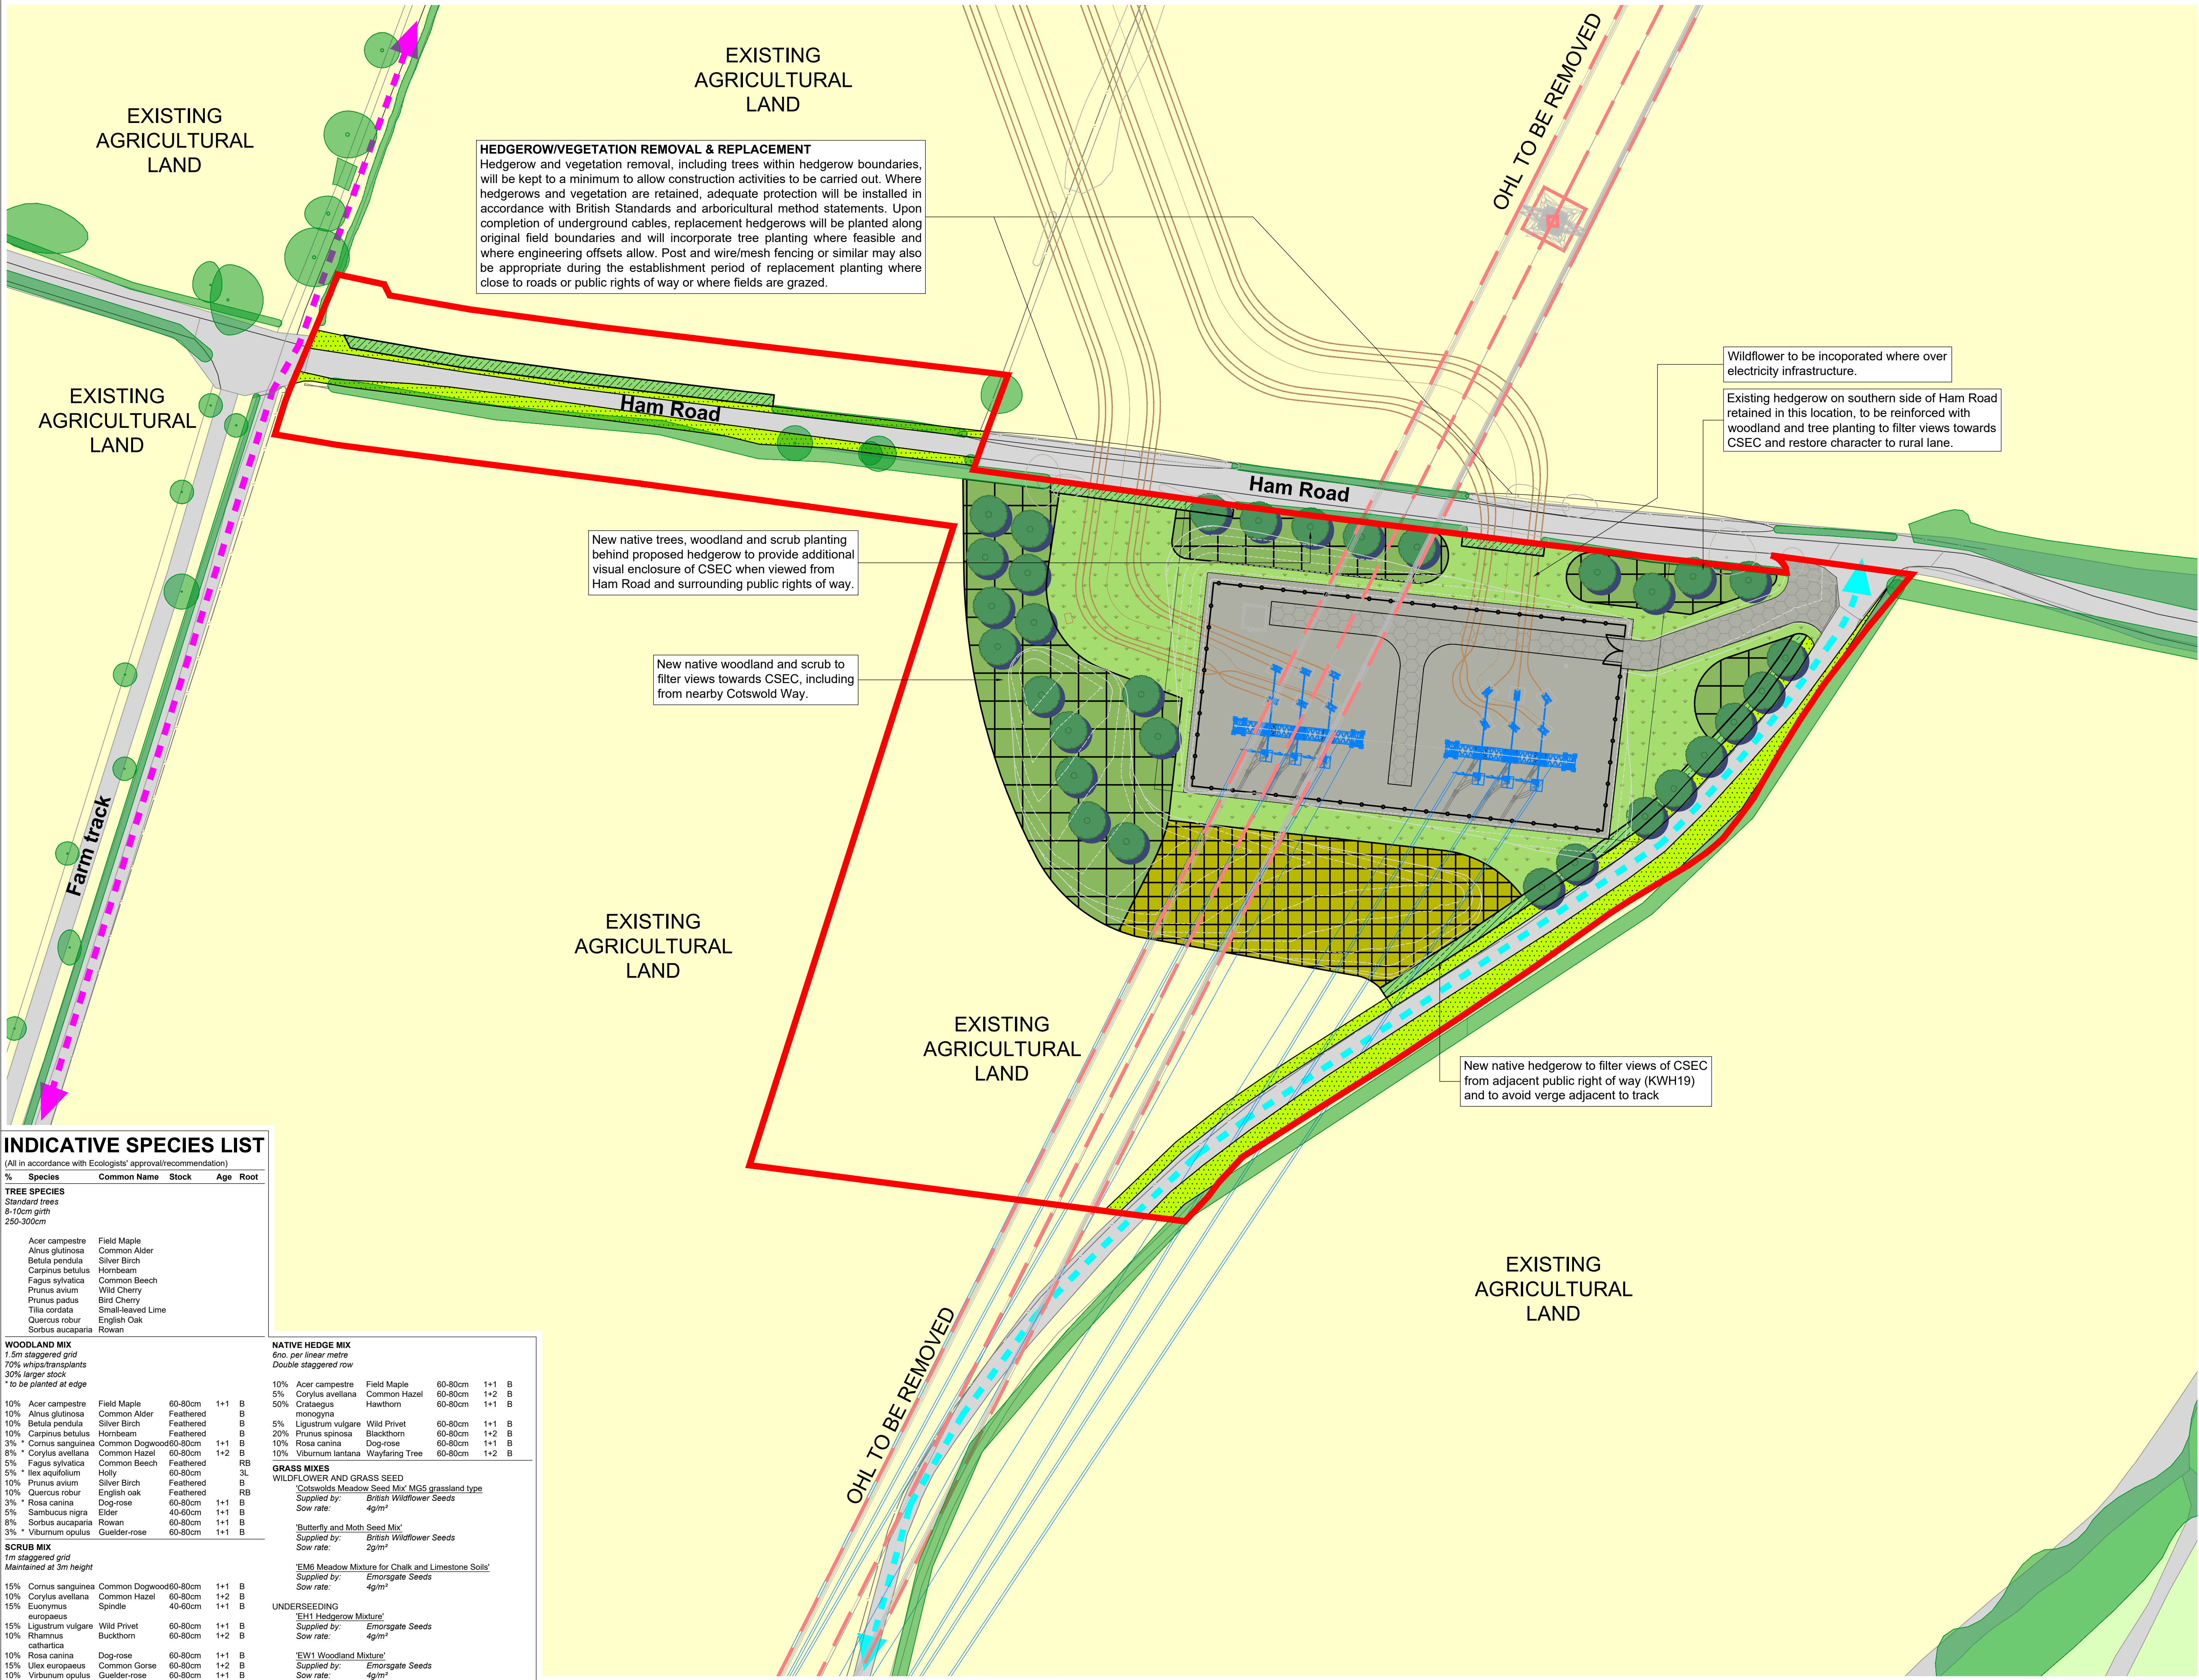

HEDGEROW/VEGETATION REMOVAL & REPLACEMENT
Hedgerow and vegetation removal, including trees within hedgerow boundaries, will be kept to a minimum to allow construction activities to be carried out. Where hedgerows and vegetation are retained, adequate protection will be installed in accordance with British Standards and arboricultural method statements. Upon completion of underground cables, replacement hedgerows will be planted along original field boundaries and will incorporate tree planting where feasible and where engineering offsets allow. Post and wire/mesh fencing or similar may also be appropriate during the establishment period of replacement planting where close to roads or public rights of way or where fields are grazed.

New native trees, woodland and scrub planting behind proposed hedgerow to provide additional visual enclosure of CSEC when viewed from Ham Road and surrounding public rights of way.

New native woodland and scrub to filter views towards CSEC, including from nearby Cotswold Way.

Wildflower to be incorporated where over electricity infrastructure.

Existing hedgerow on southern side of Ham Road retained in this location, to be reinforced with woodland and tree planting to filter views towards CSEC and restore character to rural lane.

New native hedgerow to filter views of CSEC from adjacent public right of way (KWH19) and to avoid verge adjacent to track

INDICATIVE SPECIES LIST

(All in accordance with Ecologists' approval/recommendation)

%	Species	Common Name	Stock	Age	Root
TREE SPECIES					
Standard trees					
8-10cm girth					
250-300cm					
	Acer campestre	Field Maple			
	Alnus glutinosa	Common Alder			
	Betula pendula	Silver Birch			
	Carpinus betulus	Hornbeam			
	Fagus sylvatica	Common Beech			
	Prunus avium	Wild Cherry			
	Prunus padus	Bird Cherry			
	Tilia cordata	Small-leaved Lime			
	Quercus robur	English Oak			
	Sorbus aucuparia	Rowan			

WOODLAND MIX					
1.5m staggered grid					
70% whips/transplants					
3% larger stock					
* to be planted at edge					


10%	Acer campestre	Field Maple	60-80cm	1+1	B
10%	Alnus glutinosa	Common Alder			B
10%	Betula pendula	Silver Birch			B
10%	Carpinus betulus	Hornbeam			B
3%	* Cornus sanguinea	Common Dogwood	60-80cm	1+1	B
8%	* Corylus avellana	Common Hazel	60-80cm	1+2	B
5%	* Fagus sylvatica	Common Beech			RB
5%	* Ilex aquifolium	Holly	60-80cm		3L
10%	Prunus avium	Silver Birch			B
10%	Quercus robur	English oak			RB
3%	* Rosa canina	Dog-rose	60-80cm	1+1	B
5%	Sambucus nigra	Elder	40-60cm	1+1	B
8%	Sorbus aucuparia	Rowan	60-80cm	1+1	B
3%	* Viburnum opulus	Guelder-rose	60-80cm	1+1	B

SCRUB MIX					
1m staggered grid					
Maintained at 3m height					
15%	Cornus sanguinea	Common Dogwood	60-80cm	1+1	B
10%	Corylus avellana	Common Hazel	60-80cm	1+2	B
15%	Euonymus europaeus	Spindle	40-60cm	1+1	B
15%	Ligustrum vulgare	Wild Privet	60-80cm	1+1	B
10%	Rhamnus cathartica	Buckthorn	60-80cm	1+2	B
10%	Rosa canina	Dog-rose	60-80cm	1+1	B
15%	Ulex europaeus	Common Gorse	60-80cm	1+2	B
10%	Viburnum opulus	Guelder-rose	60-80cm	1+1	B

NATIVE HEDGE MIX					
6no. per linear metre					
Double staggered row					
10%	Acer campestre	Field Maple	60-80cm	1+1	B
5%	Corylus avellana	Common Hazel	60-80cm	1+2	B
50%	Crataegus monogyna	Hawthorn	60-80cm	1+1	B
5%	Ligustrum vulgare	Wild Privet	60-80cm	1+1	B
20%	Prunus spinosa	Blackthorn	60-80cm	1+2	B
10%	Rosa canina	Dog-rose	60-80cm	1+1	B
10%	Viburnum lantana	Wayfaring Tree	60-80cm	1+2	B

GRASS MIXES					
WILDFLOWER AND GRASS SEED					
'Cotswolds Meadow Seed Mix' MC5 grassland type					
Supplied by: British Wildflower Seeds					
Sow rate: 4g/m ²					
'Butterfly and Moth Seed Mix'					
Supplied by: British Wildflower Seeds					
Sow rate: 2g/m ²					
'EM6 Meadow Mixture for Chalk and Limestone Soils'					
Supplied by: Emorsgate Seeds					
Sow rate: 4g/m ²					
UNDERSEEDING					
'EH1 Hedgerow Mixture'					
Supplied by: Emorsgate Seeds					
Sow rate: 4g/m ²					
'EW1 Woodland Mixture'					
Supplied by: Emorsgate Seeds					
Sow rate: 4g/m ²					


- GENERAL NOTES APPLY TO ALL SHEETS**
1. Do not scale from this drawing.
 2. This drawing is to be read in conjunction with all relevant drawings and documents.
 3. No unauthorized disclosure, storage or copying.
 4. This drawing is for indicative purposes only, not for construction.
 5. For tree, woodland and hedgerow removal, retention and protection, refer to arboricultural drawings.
 6. All land which will be disturbed by temporary construction works will be restored to its original use following completion of works.
 7. Post and wire/mesh fencing or similar installed during the establishment period of planting where close to roads or public rights of way or where fields are grazed.

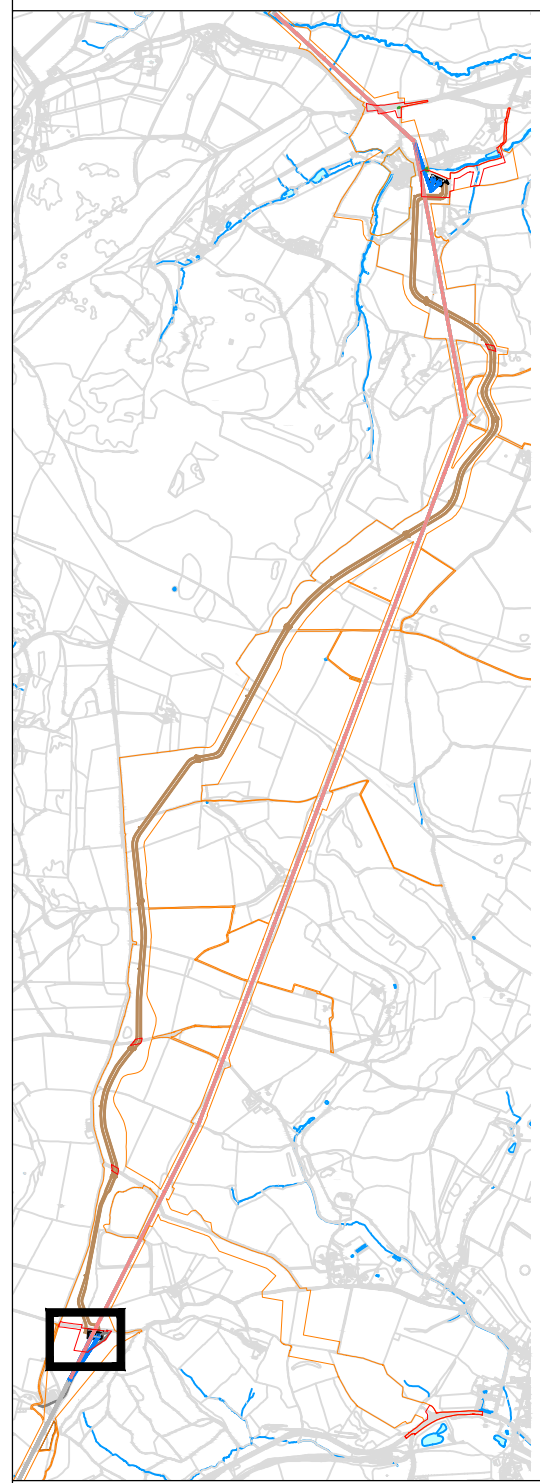

LEGEND

- EXISTING**
- Vegetation to be retained
 - Vegetation to be removed
 - Conservation Road Verge
 - Overhead Lines (OHL) to be removed
 - Cotswold Way National Trail (PROW)
 - Public Rights of Way (PROW)
- PROPOSED**
- Cable Route
 - Overhead / Above ground infrastructure
 - Standard Trees
 - Native Woodland Mix
 - Native Scrub Mix
 - Native Hedgerow
 - Grass Mixes
 - Landscape Bund
 - Hard Landscape to CSEC
 - Access Track
 - Security Fence
 - Planning Application Boundary

P10	21.05.24	Updated Red Line, conservation verge added	RG	HS	xx
P09	14.05.24	Changes to red line and landscape proposals	RG	HS	xx
P08	03.05.24	Removal of temp. access track & temp. OHL	RG	HS	xx
P07	20.04.24	Final Planning Red Line Boundary	RG	HS	xx
P06	24.04.24	Updates to Landscape Proposals	RG	HS	xx
P05	20.03.24	Inclusion of tree impact and Protection Plan	RG	HS	xx
P04	14.02.24	Revised drawings	RG	HS	xx
P03	19.01.24	Design changes, additional pages to package	RG	HS	xx
P02	20.12.23	Draft for review	RG	HS	xx
P01	22.11.23	Draft issue	RG	HS	xx

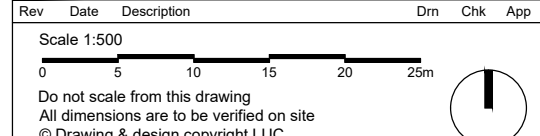

LUC www.landuse.co.uk

Project: Cotswolds VIP Project

Client: National Grid

LUC Job Nr: 12508 Scale: @A1 Status: S0

Drawing Title: INDICATIVE LANDSCAPE PROPOSALS Fig. 12; Whittington CSEC

Drawing Nr: 12508-LUC-XX-XX-LR-0002-S0 Rev: P10

Appendix G

Visualisations

© Crown copyright and database rights 2024. Ordnance Survey data. Licence number: 010031672. Contains public sector information licensed under the Open Government Licence v3.0. Aerial Imagery: Maxar, Microsoft



Baseline photograph

This image provides landscape and visual context only

© Crown copyright and database rights 2024. Ordnance Survey data. Licence number: 010031672. Contains public sector information licensed under the Open Government Licence v3.0. Aerial Imagery: Maxar, Microsoft



Photomontage showing Removal of existing Pylons and proposed Winchcombe CSEC

© Crown copyright and database rights 2024. Ordnance Survey data. Licence number: 010033 675. Contains public sector information licensed under the Open Government Licence v3.0. Aerial Imagery: Maxar, Microsoft



Baseline photograph

This image provides landscape and visual context only

© Crown copyright and database rights 2024. Ordnance Survey data. Licence number: 010031672. Contains public sector information licensed under the Open Government Licence v3.0. Aerial Imagery: Maxar, Microsoft



Baseline photograph

This image provides landscape and visual context only