


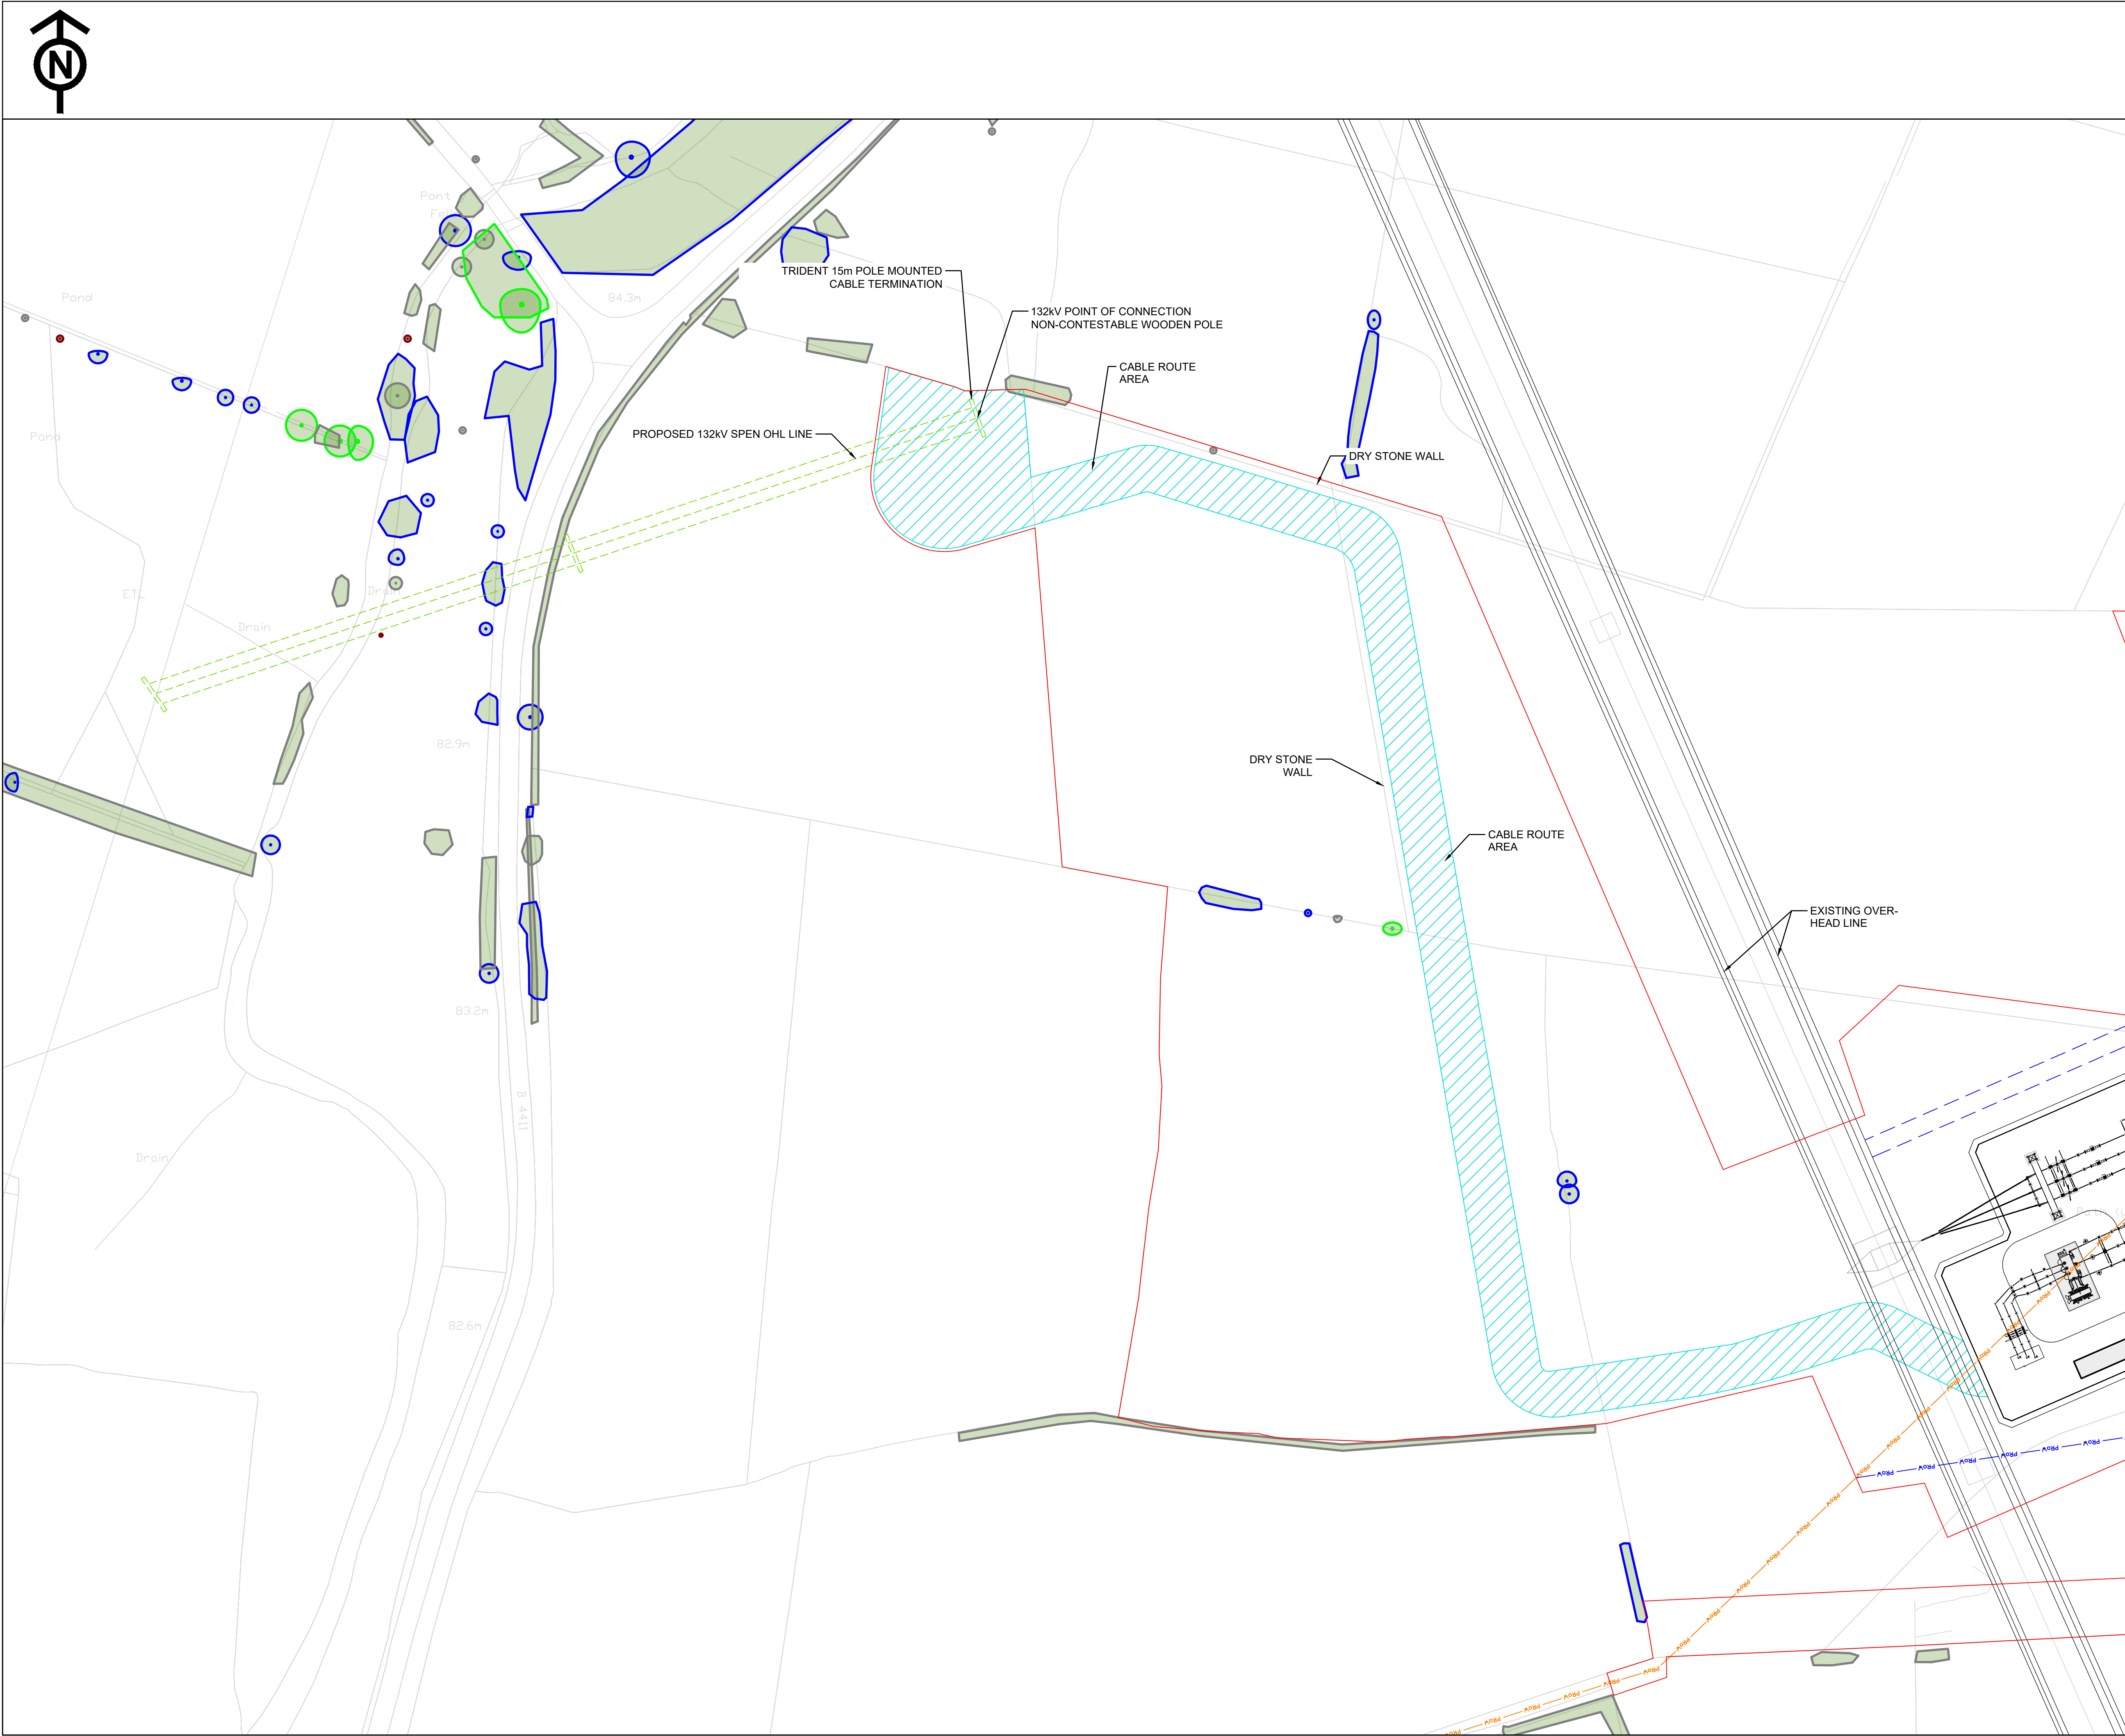

Legend

- APPLICATION SITE BOUNDARY
- PROPOSED SUBSTATION ACCESS ROAD EDGE OF CARRIAGEWAY
- FUTURE INDICATIVE 132KV SPEN OHL LINE
- PROPOSED OVERHEAD LINE TEMPORARY HAUL ROAD EDGE OF CARRIAGEWAY
- EXISTING PUBLIC RIGHT OF WAY (PROW)
- PROPOSED DIVERTED PUBLIC RIGHT OF WAY (PROW)
- AREA FOR CABLE ROUTE AND HAUL ROAD SHOWN INDICATIVELY
- AREA FOR CONSTRUCTION COMPOUND SHOWN INDICATIVELY
- GATE AND CATTLE GRID INDICATIVELY SHOWN
- VEGETATION TO BE REMOVED
- CATEGORY A VEGETATION
- CATEGORY B VEGETATION
- CATEGORY C VEGETATION

NOTES:

- ALL MEASUREMENTS ARE IN METRES.
- FOR LANDSCAPING DETAILS PLEASE REFER TO DRAWING PTNO-AEC-ZZZZ-ZZZZZZ-DRW-LA-000001

Notes

This drawing is scaled at paper size A1, therefore any prints taken at smaller sizes will affect accuracy of the measurement units and should not be scaled against

BACKGROUND MAPPING INFORMATION HAS BEEN REPRODUCED FROM THE ORDNANCE SURVEY BY PERMISSION OF ORDNANCE SURVEY OF THE CONTROLLER OF HER MAJESTY'S STATIONARY OFFICE CROWN. © COPYRIGHT AND DATABASE RIGHTS 2024 ORDNANCE SURVEY 0100031673.

P01	12/09/25	FIRST ISSUE	TM	MT	RW
Issue	Date	Remarks	Drawn	Checked	Approved

Title

BRYNCIR
PROPOSED SUBSTATION LAYOUT
CABLE AND OVERHEAD LINE ROUTE
(FOR TCPA)
(SHEET 1 OF 3)



Figure Number

PTC1 / PTNO - BRYNCIR

Drawing Reference

PTNO-WSP-SS50-C00484-DRW-CP-000013

Scale 1:1000	Sheet Size A1	Sheet SHEET 1 OF 3	Issue 1
----------------------------	-----------------------------	----------------------------------	-----------------------

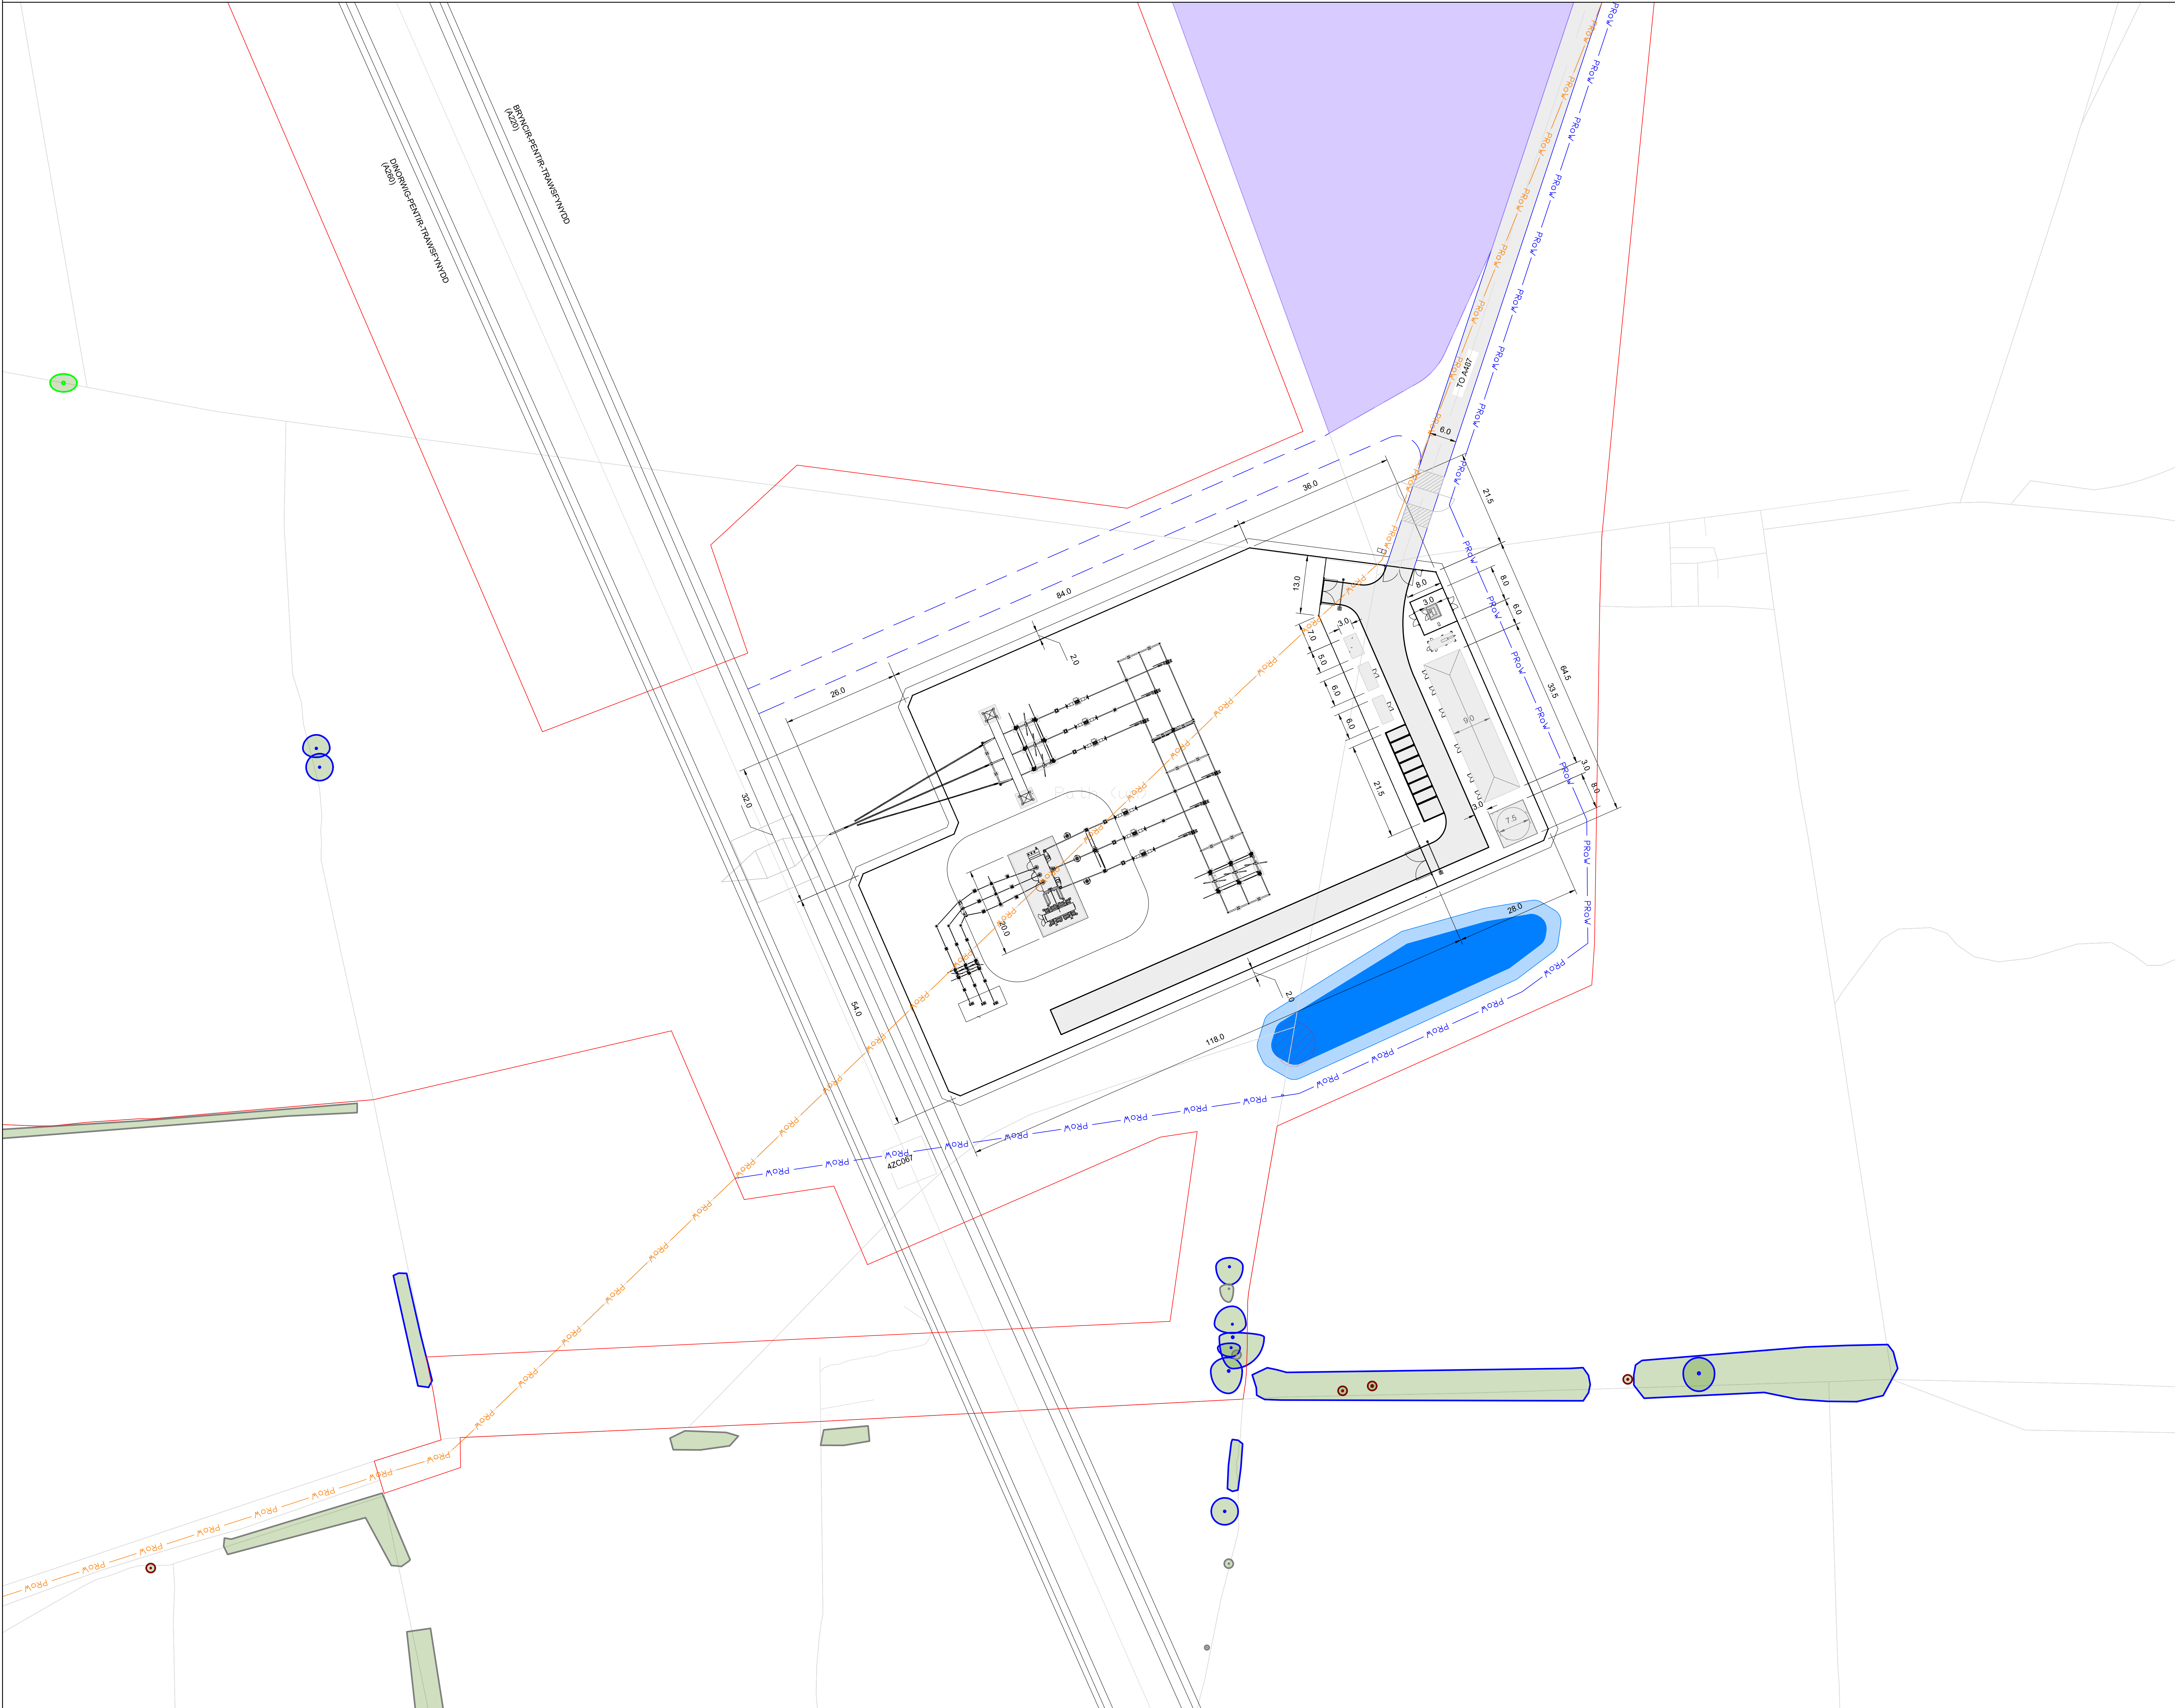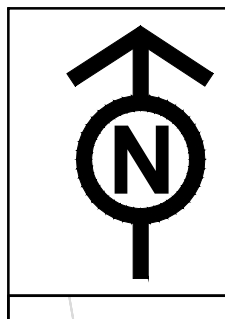

Legend

- APPLICATION SITE BOUNDARY
- PROPOSED SUBSTATION ACCESS ROAD EDGE OF CARRIAGEWAY
- PROPOSED OVERHEADLINE TEMPORARY HAUL ROAD EDGE OF CARRIAGEWAY
- EXISTING PUBLIC RIGHT OF WAY (PROV)
- PROPOSED DIVERTED PUBLIC RIGHT OF WAY (PROV)
- AREA FOR CONSTRUCTION COMPOUND SHOWN INDICATIVELY
- GATE AND CATTLE GRID INDICATIVELY SHOWN
- VEGETATION TO BE REMOVED
- CATEGORY A VEGETATION
- CATEGORY B VEGETATION
- CATEGORY C VEGETATION

NOTES:

- ALL MEASUREMENTS ARE IN METRES.
- FOR LANDSCAPING DETAILS PLEASE REFER TO DRAWING PTNO-AEC-ZZZZ-ZZZZZZ-DRW-LA-000001

Notes

This drawing is scaled at paper size A0, therefore any prints taken at smaller sizes will affect accuracy of the measurement units and should not be scaled against

Scale Bar

20m 10m 0m 25m 50m
1:500

BACKGROUND MAPPING INFORMATION HAS BEEN REPRODUCED FROM THE ORDNANCE SURVEY BY PERMISSION OF ORDNANCE SURVEY OF THE CONTROLLER OF HER MAJESTY'S STATIONARY OFFICE CROWN. © COPYRIGHT AND DATABASE RIGHTS 2024 ORDNANCE SURVEY 0100031673.

P01	12/09/25	FIRST ISSUE	TM	MT	RW
Issue	Date	Remarks	Drawn	Checked	Approved

Title

BRYNCIR
PROPOSED SUBSTATION LAYOUT - MAIN SITE (FOR TCPA)
(SHEET 2 OF 3)

nationalgrid


Figure Number

PTC1 / PTNO - BRYNCIR

Drawing Reference

PTNO-WSP-SS50-C00484-DRW-CP-000004

Scale 1:500	Sheet Size A0	Sheet SHEET 1 OF 1	Issue 1
---------------------------	-----------------------------	----------------------------------	-----------------------

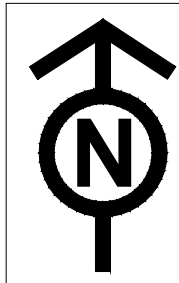


Legend

- APPLICATION SITE BOUNDARY
- PROPOSED SUBSTATION ACCESS ROAD EDGE OF CARRIAGEWAY
- PROPOSED OVERHEADLINE TEMPORARY HAUL ROAD EDGE OF CARRIAGEWAY
- EXISTING PUBLIC RIGHT OF WAY (PROW)
- PROPOSED DIVERTED PUBLIC RIGHT OF WAY (PROW)
- ROOT PROTECTION AREA OF RETAINED TREE
- AREA FOR CONSTRUCTION COMPOUND SHOWN INDICATIVELY
- GATE AND CATTLE GRID INDICATIVELY SHOWN
- VEGETATION TO BE REMOVED
- CATEGORY A VEGETATION
- CATEGORY B VEGETATION
- CATEGORY C VEGETATION

- NOTES:**
- ALL MEASUREMENTS ARE IN METRES.
 - SITE CLEARANCE REQUIRED WITHIN JUNCTION VISIBILITY PLAY SHOWN.
 - ACCESS POINTS HAVE BEEN DESIGNED IN ACCORDANCE WITH DMRB. DETAILED DESIGN AND CONSTRUCTION TO BE IN ACCORDANCE WITH TS 2.10.08, ITS REFERENCES AND LOCAL REQUIREMENTS
 - VEHICLE TRACKING HAS BEEN CARRIED OUT FOR 16.48m ARTICULATED LORRY AND 10m HGV. AT THIS STAGE AIL MOVEMENTS HAVE BEEN ACCOUNTED FOR BASED ON TS 2.10.08. JUNCTION MOUTH RADI ARE BASED ON TURNING CIRCLE FOR 16 AXLE GIRDER FRAME TRAILER
 - ROAD DESIGN IS SUBJECT TO CHANGE DUE TO LACK OF TOPOGRAPHICAL DATA AND SUBSEQUENT ABNORMAL LOAD VEHICLE TRACKING.
 - ADDITIONAL AREA REQUIRED WITHIN REDLINE BOUNDARY IS SUBJECT TO CHANGE ONCE TOPOGRAPHICAL DATA IS AVAILABLE TO FINALISE ALIGNMENT.
 - IT IS ASSUMED PROW WILL BE TEMPORARILY CLOSED DURING CONSTRUCTION.
 - FOR LANDSCAPING DETAILS PLEASE REFER TO DRAWING PTNO-AEC-ZZZZ-ZZZZZZ-DRW-LA-000001

Notes

This drawing is scaled at paper size A1, therefore any prints taken at smaller sizes will affect accuracy of the measurement units and should not be scaled against

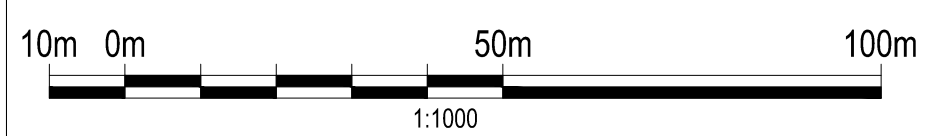

BACKGROUND MAPPING INFORMATION HAS BEEN REPRODUCED FROM THE ORDNANCE SURVEY BY PERMISSION OF ORDNANCE SURVEY OF THE CONTROLLER OF HER MAJESTY'S STATIONARY OFFICE CROWN. © COPYRIGHT AND DATABASE RIGHTS 2024 ORDNANCE SURVEY 0100031673.

P01	12/09/25	FIRST ISSUE	TM	MT	RW
Issue	Date	Remarks	Drawn	Checked	Approved

Title

BRYNCIR
PROPOSED SUBSTATION LAYOUT
SITE ACCESS ROAD (FOR TCPA)
(SHEET 3 OF 3)

nationalgrid

Figure Number PTC1 / PTNO - BRYNCIR

Drawing Reference PTNO-WSP-SS50-C00484-DRW-CP-000011

Scale 1:1000	Sheet Size A1	Sheet SHEET 3 OF 3	Issue 1
---------------------	----------------------	---------------------------	----------------