


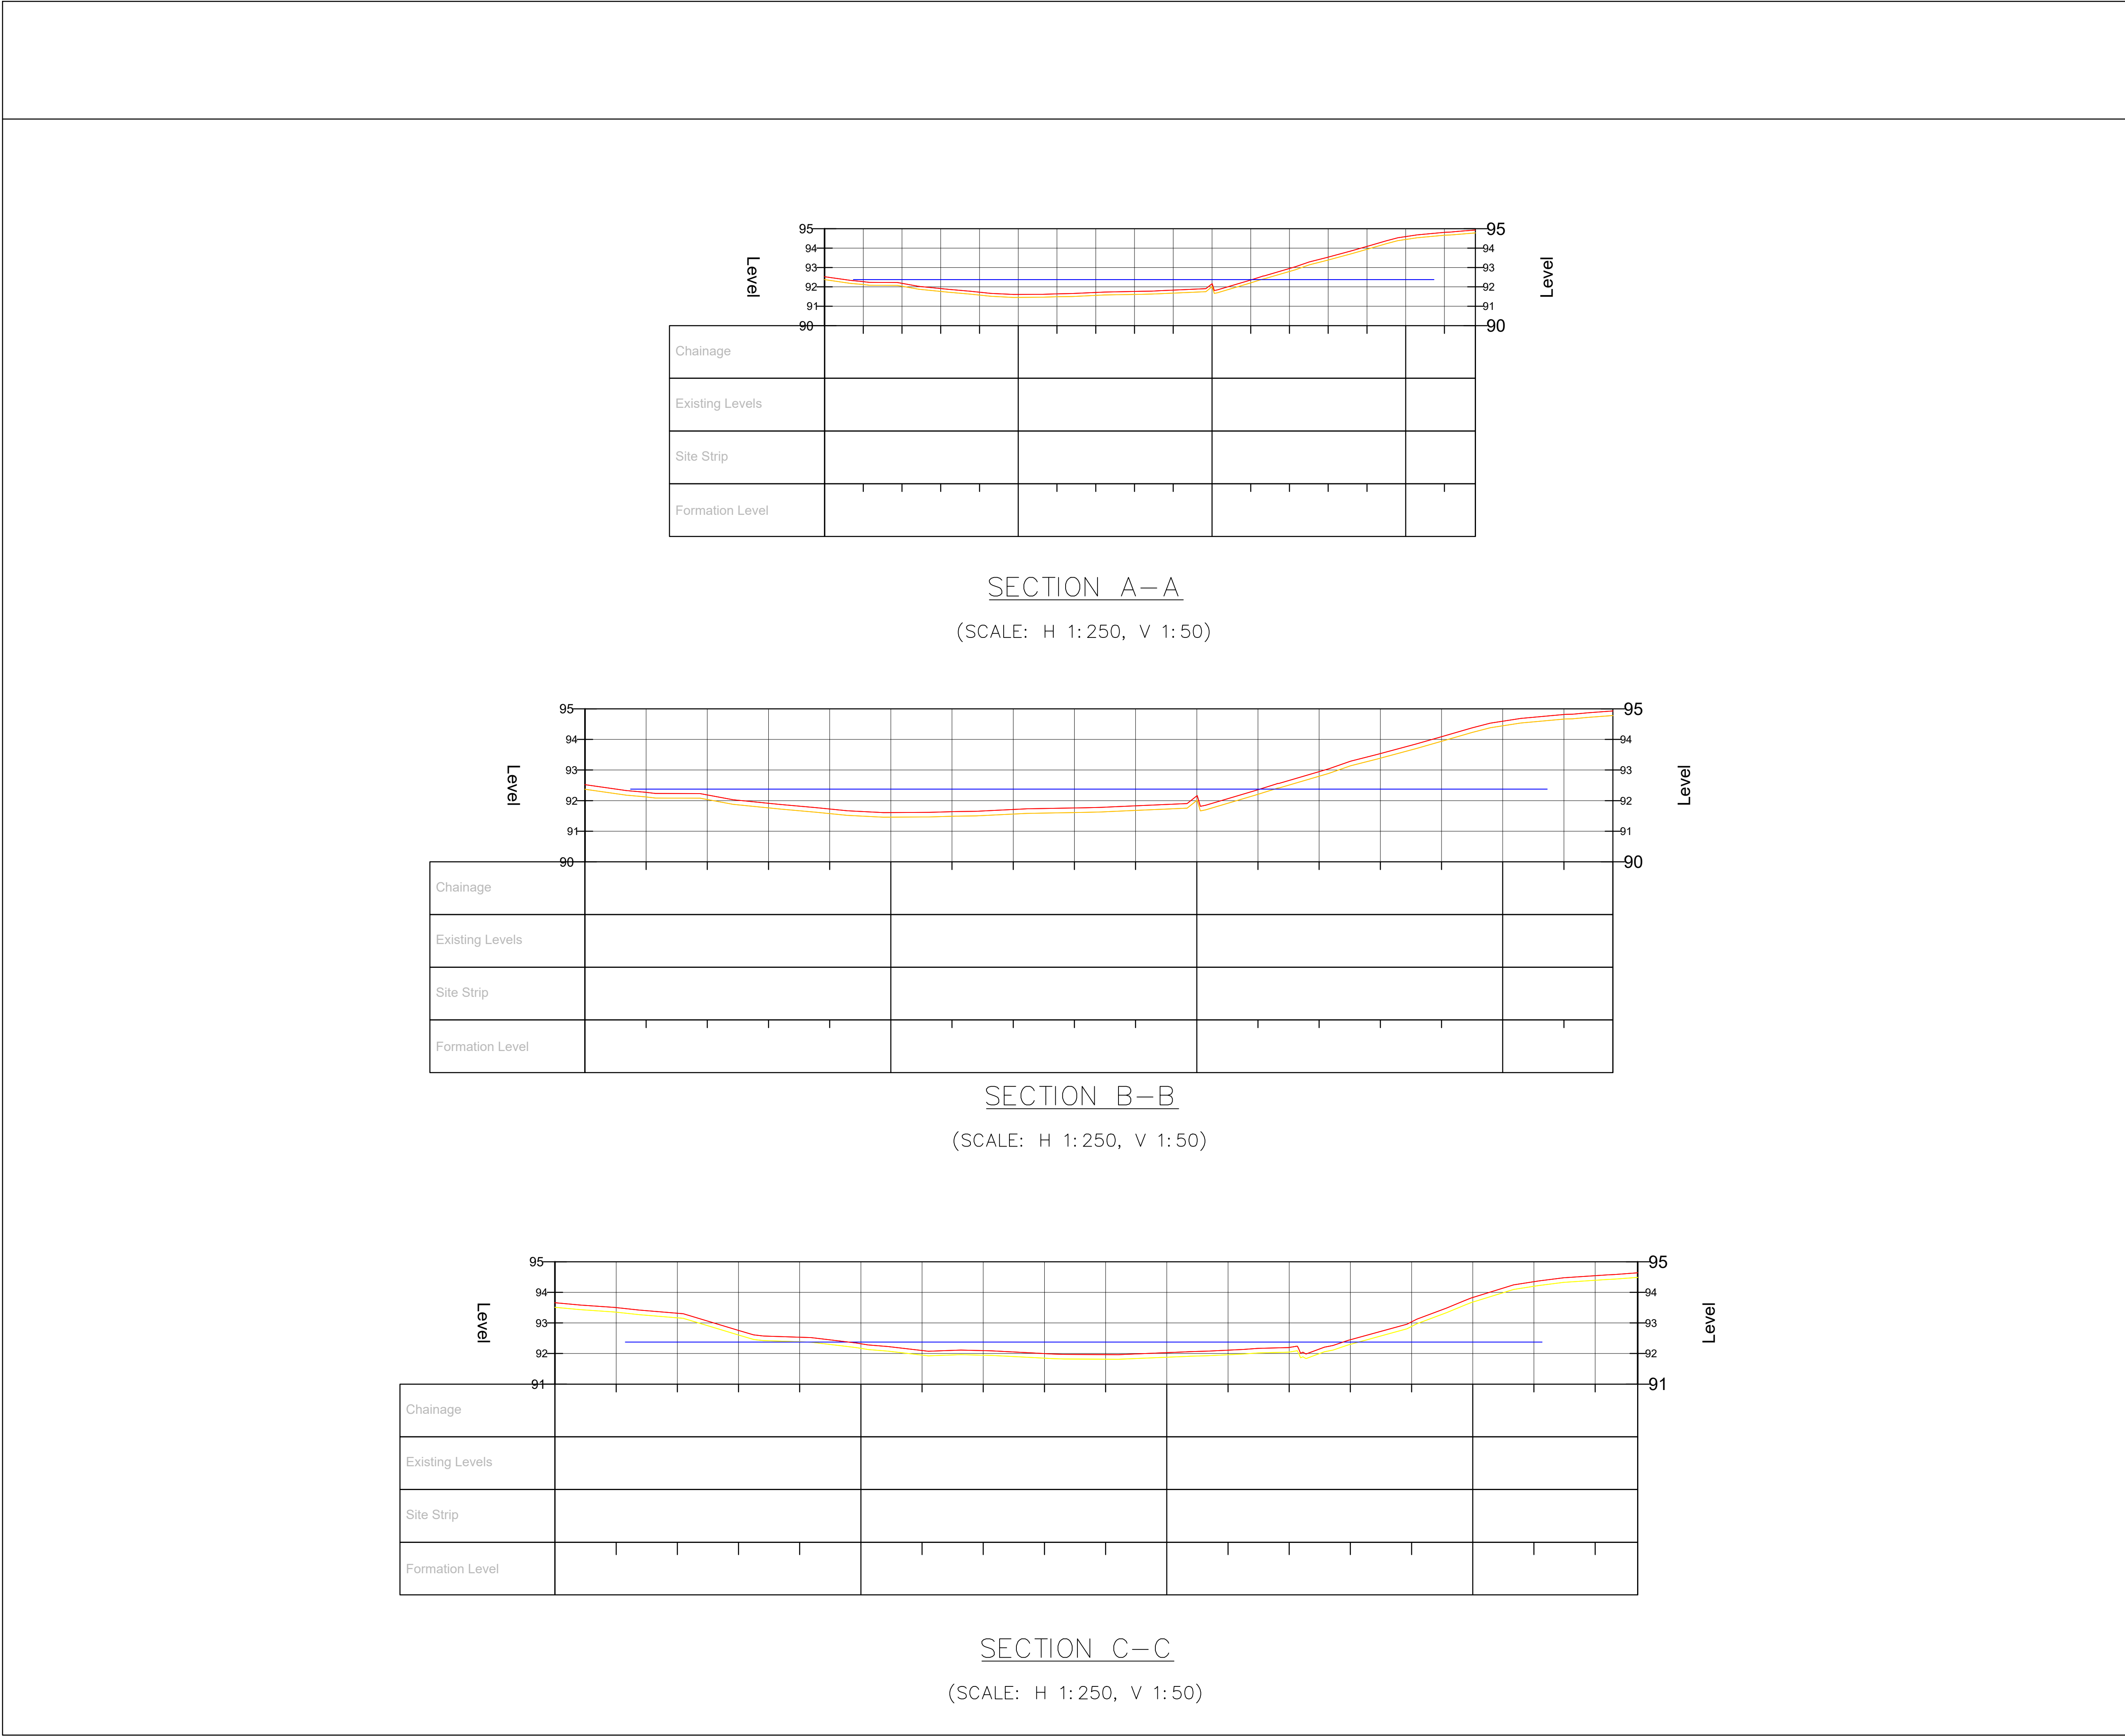

Legend

EXISTING GROUND LEVEL

PROPOSED TOPSOIL STRIP LEVEL

PROPOSED FORMATION LEVEL

Notes

This drawing is scaled at paper size A1, therefore any prints taken at smaller sizes will affect accuracy of the measurement units and should not be scaled against

BACKGROUND MAPPING INFORMATION HAS BEEN REPRODUCED FROM THE ORDNANCE SURVEY BY PERMISSION OF ORDINANCE SURVEY OF THE CONTROLLER OF HER MAJESTY'S STATIONARY OFFICE CROWN. © COPYRIGHT AND DATABASE RIGHTS 2024
ORDNANCE SURVEY 0100031673.

P01	12/09/25	FIRST ISSUE	TM	MT	RW
Issue	Date	Remarks	Drawn	Checked	Approved

Title

BRYNCIR
SUBSTATION CROSS SECTIONS
(FOR TCPA)

nationalgrid

Figure Number

PTC1 / PTNO - BRYNCIR

Drawing Reference

PTNO-WSP-SS50-C00484-DRW-CP-000010

Scale SEE PLAN	Sheet Size A1	Sheet SHEET 1 OF 1	Issue 1
----------------------------------	---------------------------------	--------------------------------------	---------------------------