




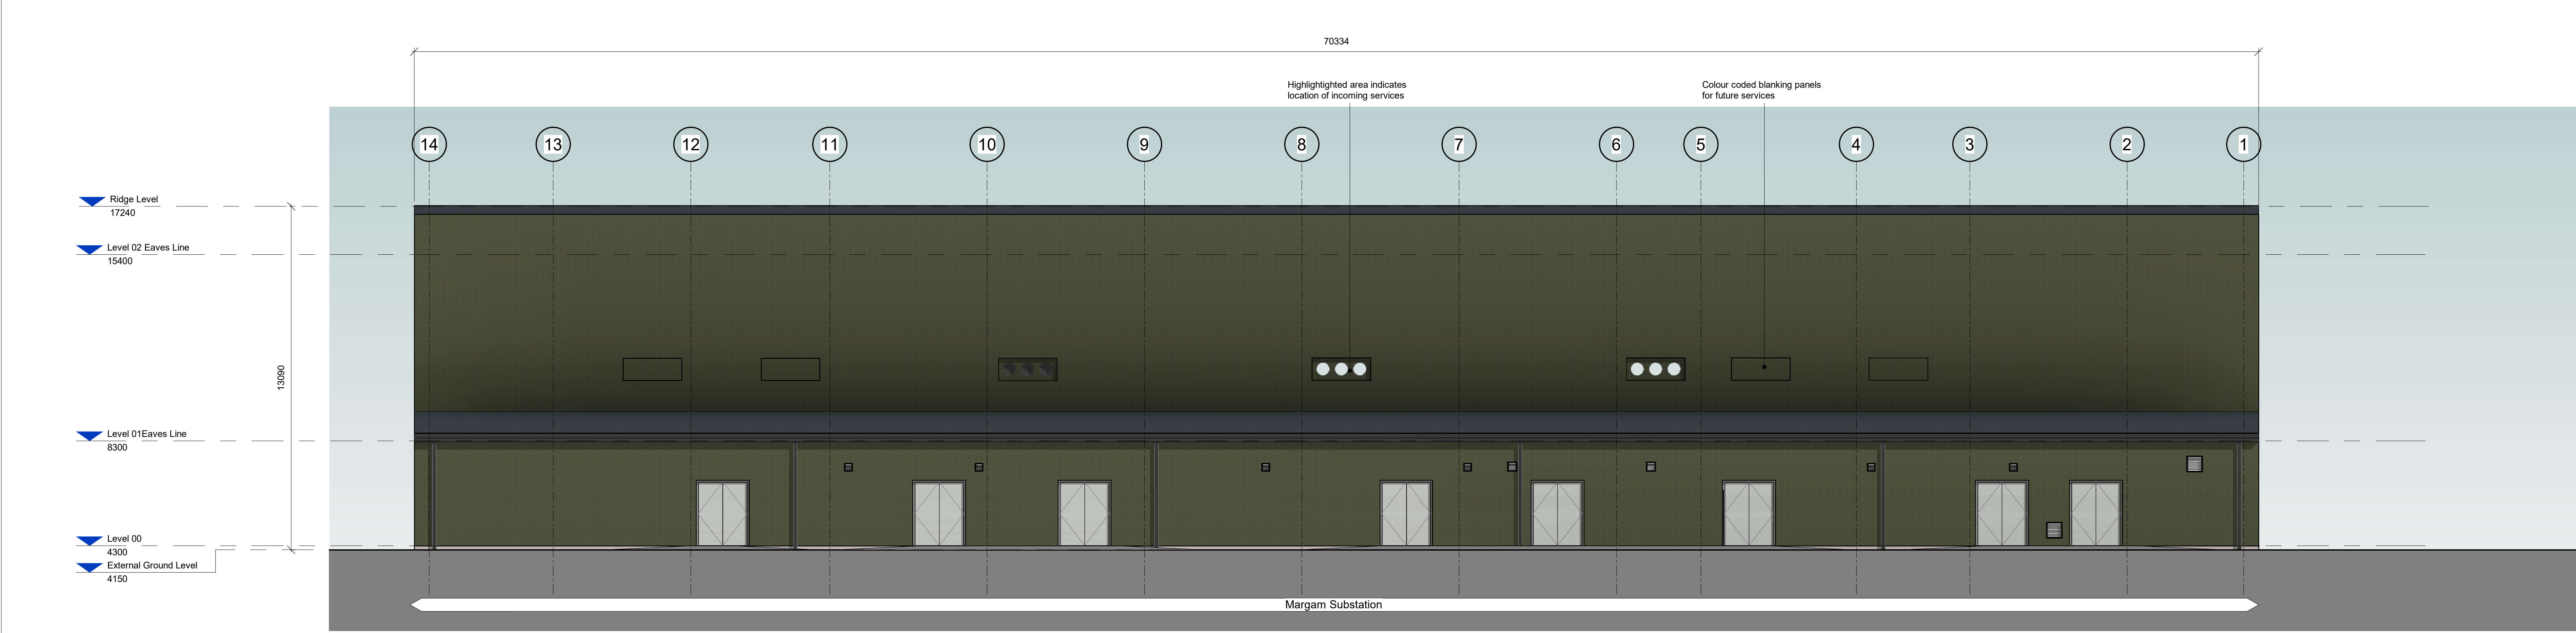

1 ZZ NorthElevation
Scale: 1 : 100

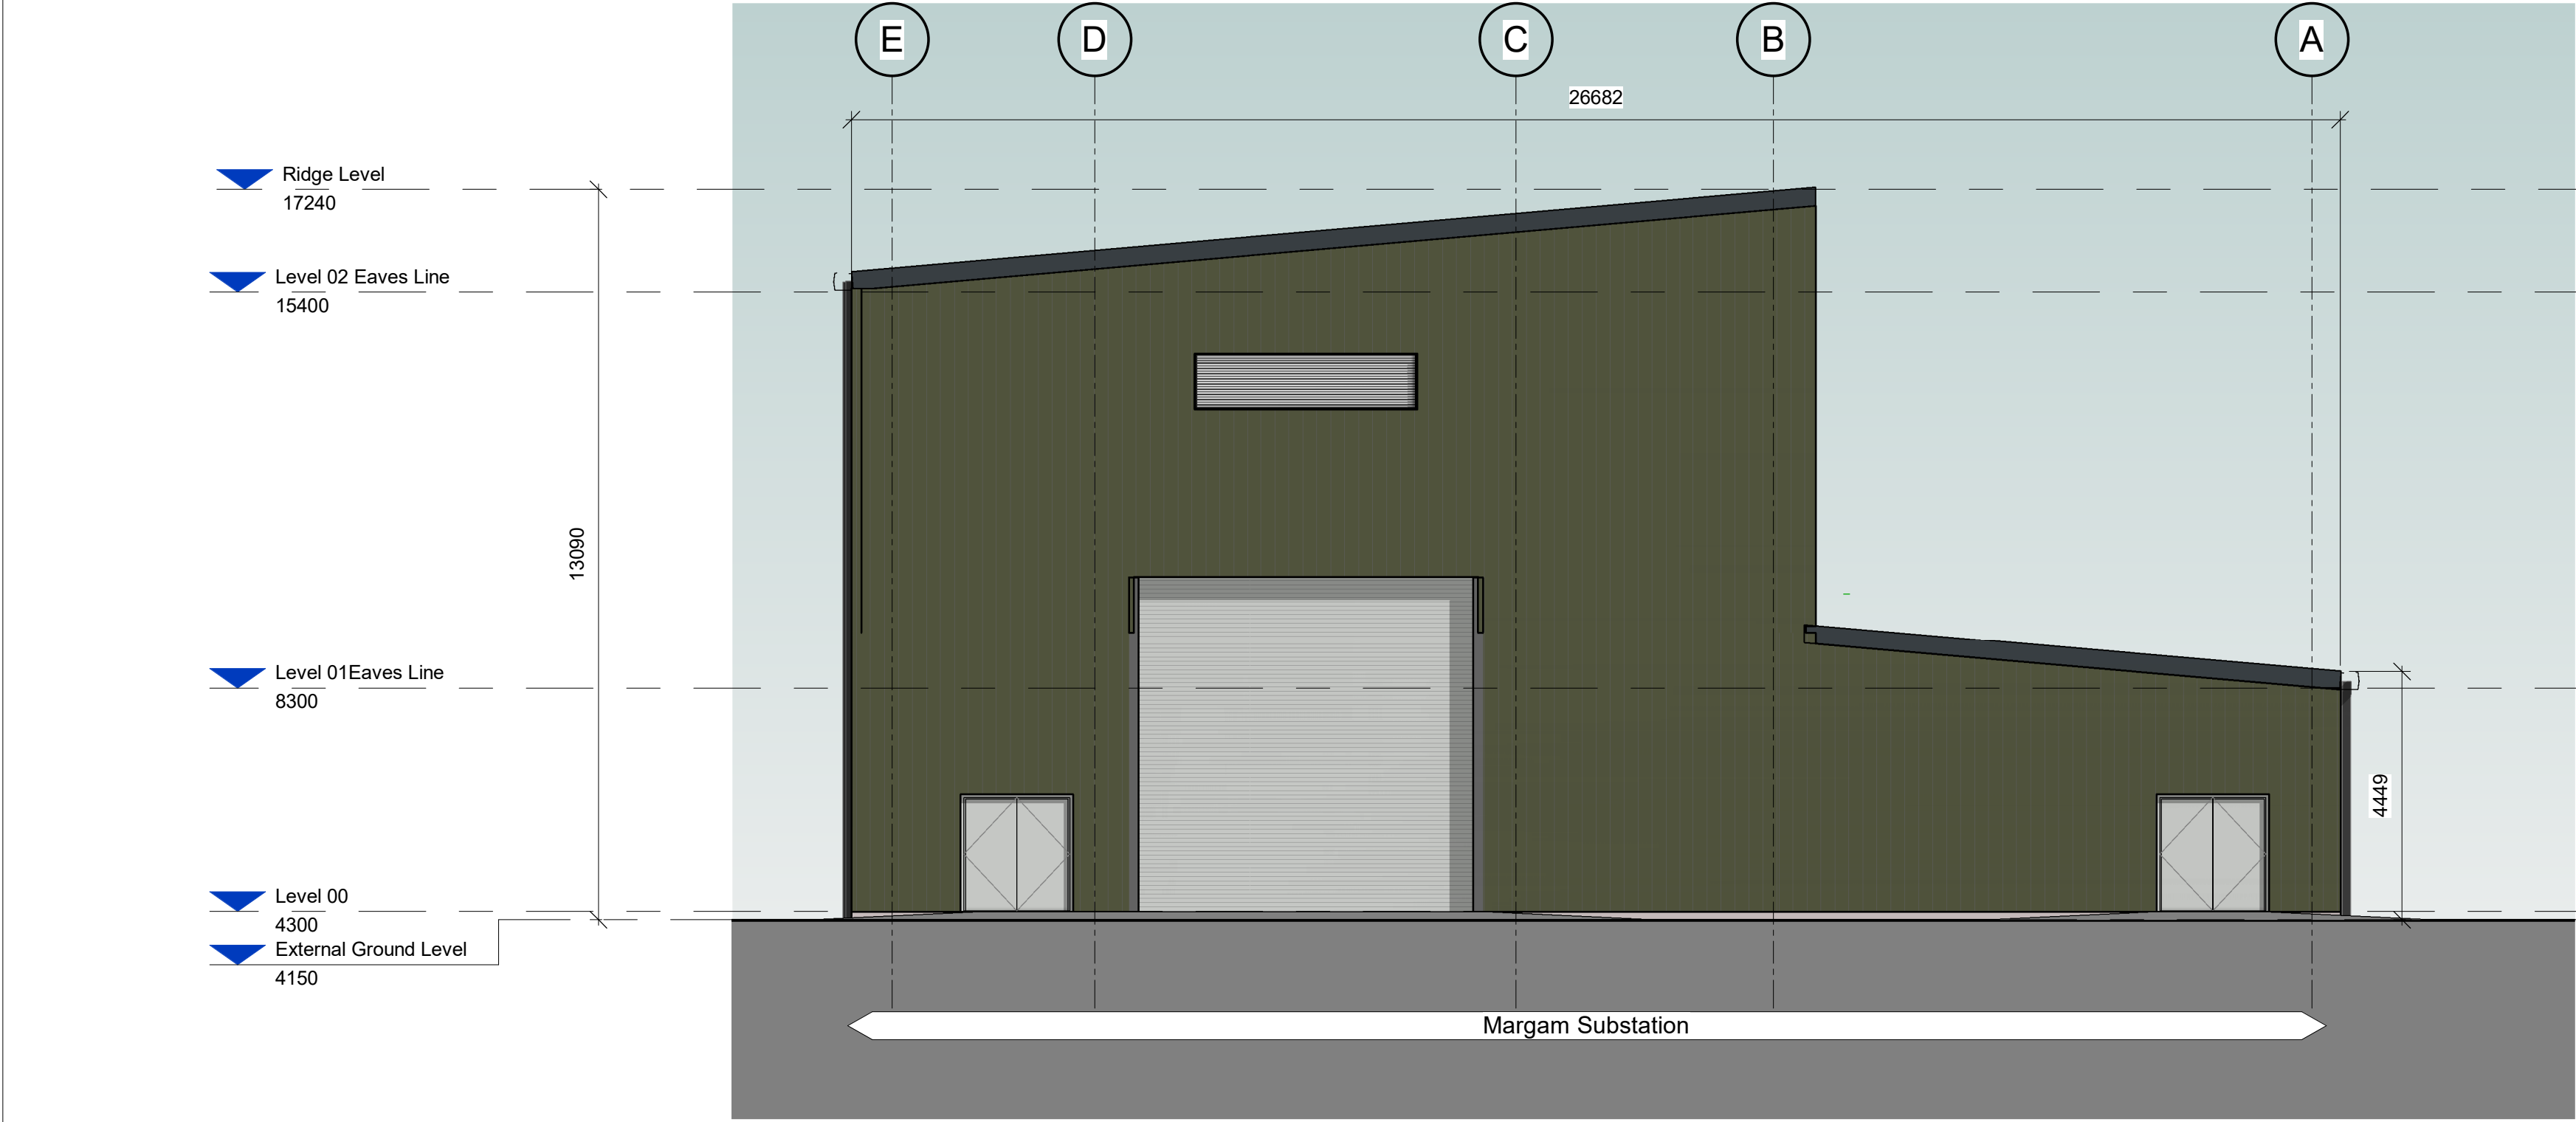

2 ZZ EastElevation
Scale: 1 : 100

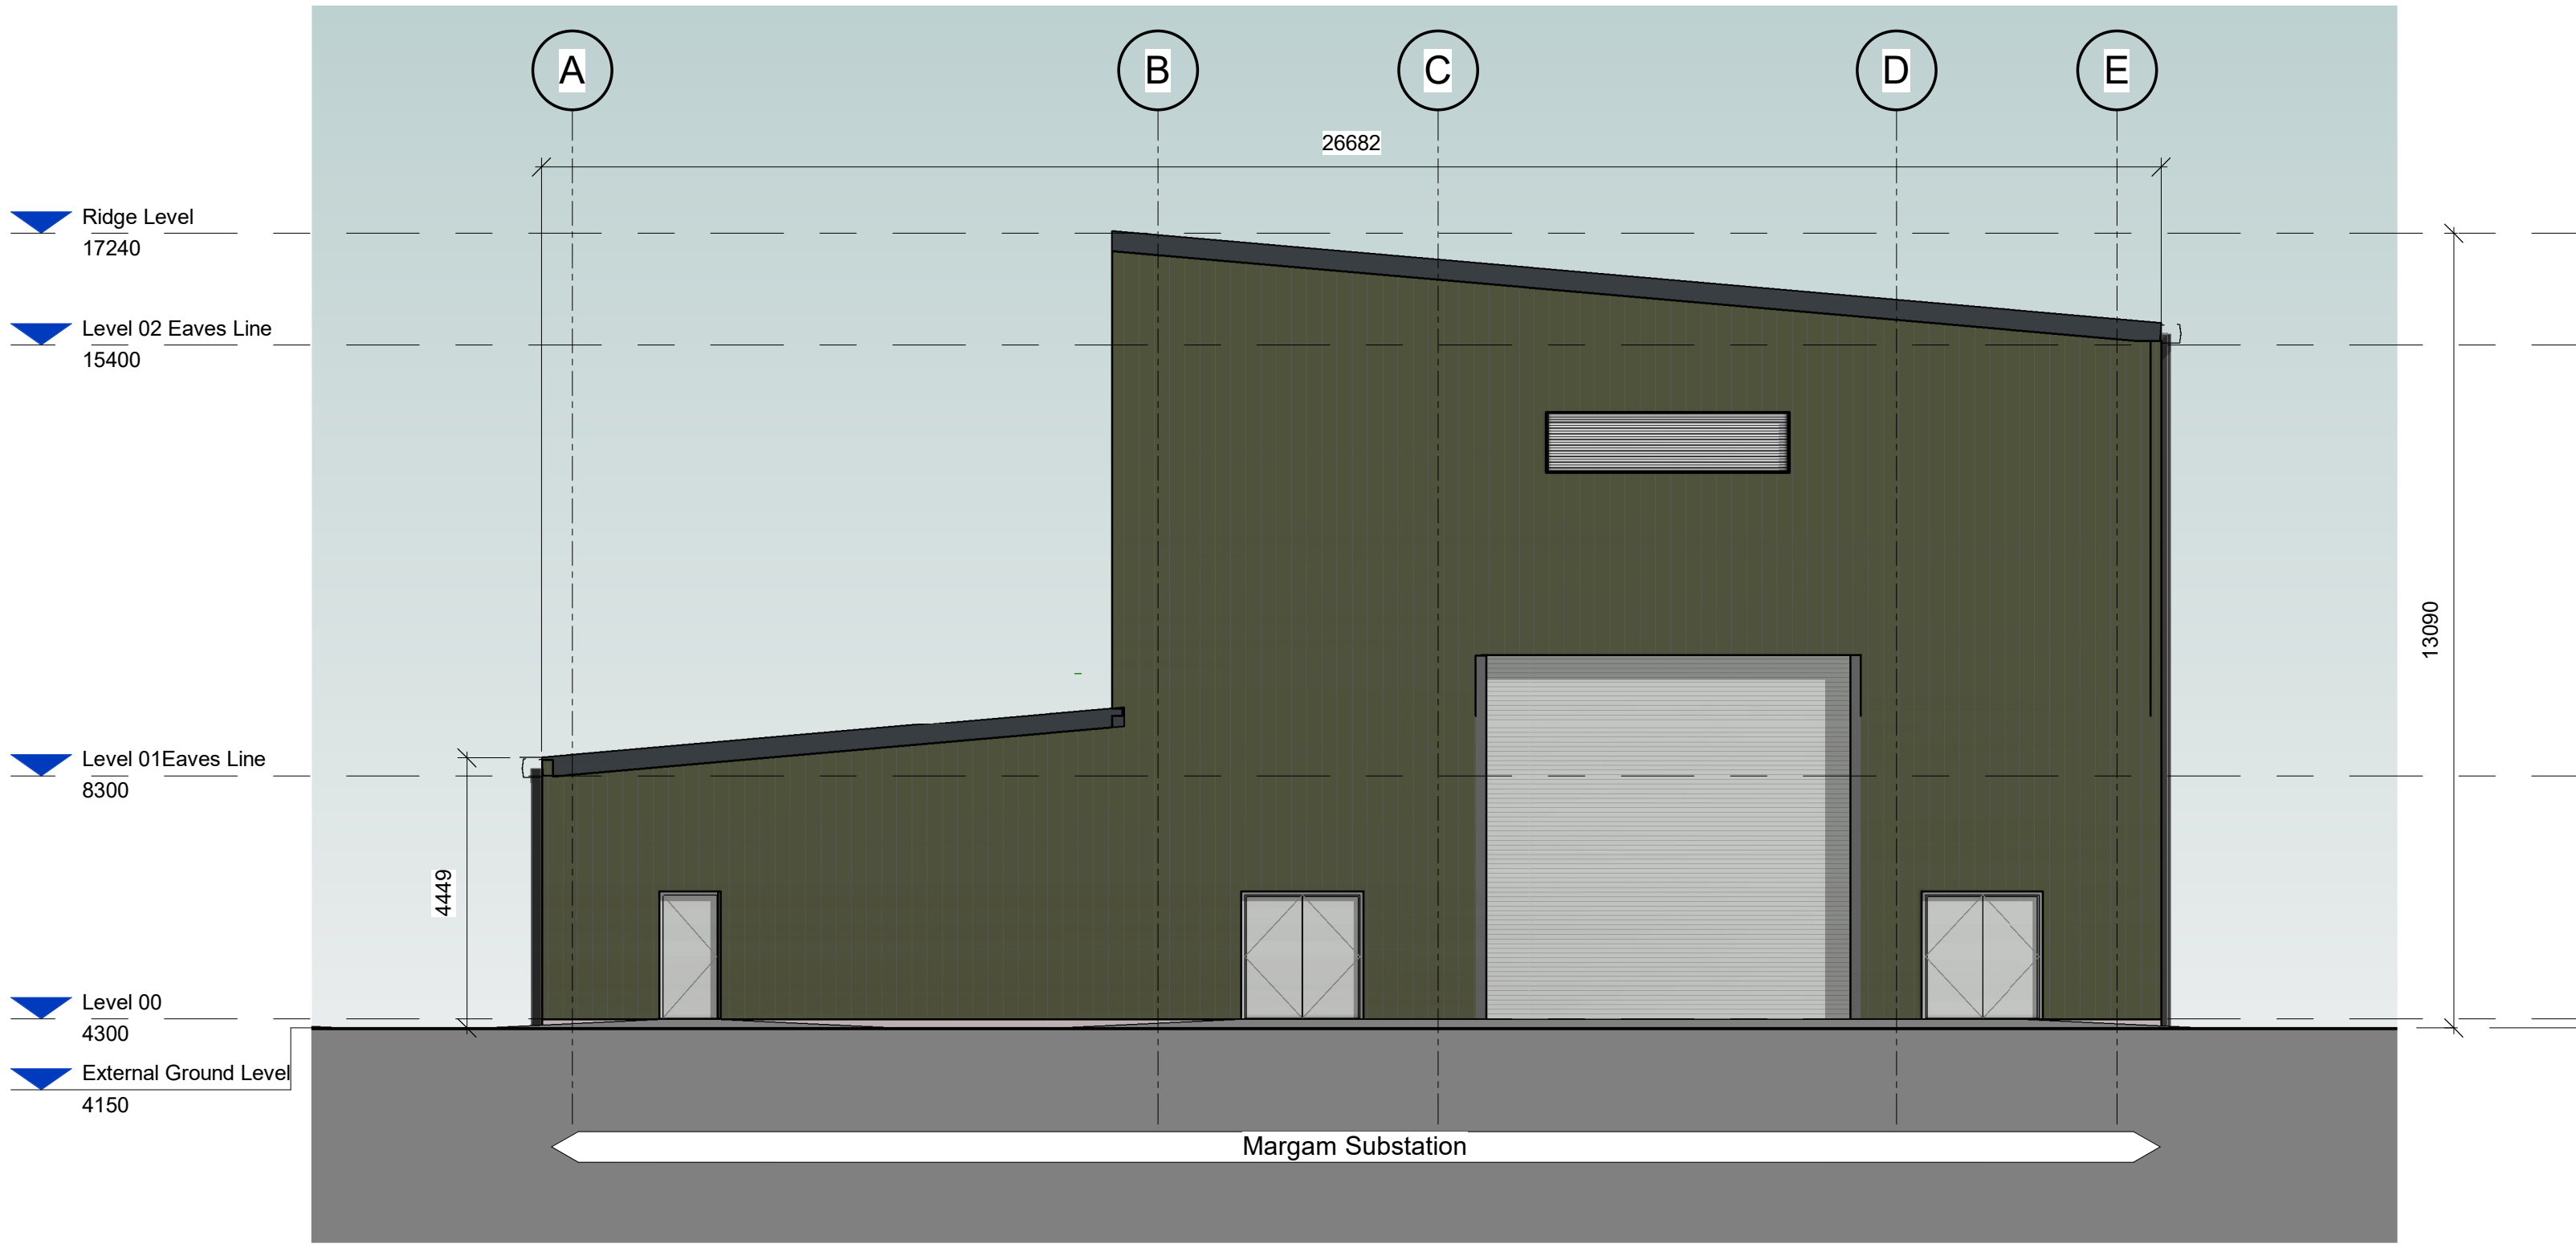

3 ZZ WestElevation
Scale: 1 : 100



4 ZZ SouthElevation
Scale: 1 : 100



For Planning

GENERAL NOTES

ALL BAKERHICKS DRAWINGS ARE TO BE READ IN CONJUNCTION WITH THE GENERAL NOTES DRAWINGS. THE RELEVANT BAKERHICKS SPECIFICATIONS AND ALL RELEVANT ARCHITECTS AND SERVICE ENGINEERS DRAWINGS AND SPECIFICATION.

ALL LEVELS ARE IN METRES ABOVE ORDNANCE DATUM.

ALL DIMENSIONS ARE IN MILLIMETRES (UNDO).

DO NOT SCALE ANY ENGINEERING DRAWINGS OR DIGITAL DATA. IF IN DOUBT ASK WORK TO FOLDED DIMENSIONS ONLY. ANY DISCREPANCIES IN DIMENSIONS ARE TO BE REFERRED TO ENGINEER BEFORE WORK IS PUT TO HAND.

THE CONTRACTOR MUST ADVISE THE ARCHITECT AND ENGINEER OF ANY DISCREPANCIES BETWEEN THE CONTRACT DRAWINGS AND/OR SITE CONDITIONS / DIMENSIONS AT THE EARLIEST POSSIBLE OPPORTUNITY.


REVISION NOTES ARE FOR GUIDANCE ONLY. FOR SPECIFIC DETAILS, REFER TO CLOUDED AREA ON DRAWINGS FOR MOST RECENT AMENDMENTS.

ALL DIMENSIONS AND LEVELS ARE TO BE CHECKED ON SITE BY THE CONTRACTOR OR HIS SUB-CONTRACTOR PRIOR TO PREPARING ANY WORKING DRAWINGS OR COMMENCING ON SITE.

ALL WORK HAS TO BE CARRIED OUT WITH THE REQUIREMENTS OF THE RELEVANT STATUTORY AUTHORITIES AND REGULATIONS.

ALL METHOD STATEMENTS SHOULD BE SUBMITTED TO THE ARCHITECT / COM PRINCIPAL DESIGNER AND ENGINEER FOR REVIEW AT LEAST TWO WEEKS BEFORE CARRYING OUT THE SAID WORKS.

ALL PROPRIETARY PRODUCTS TO BE AS SPECIFIED OR EQUAL APPROVED.

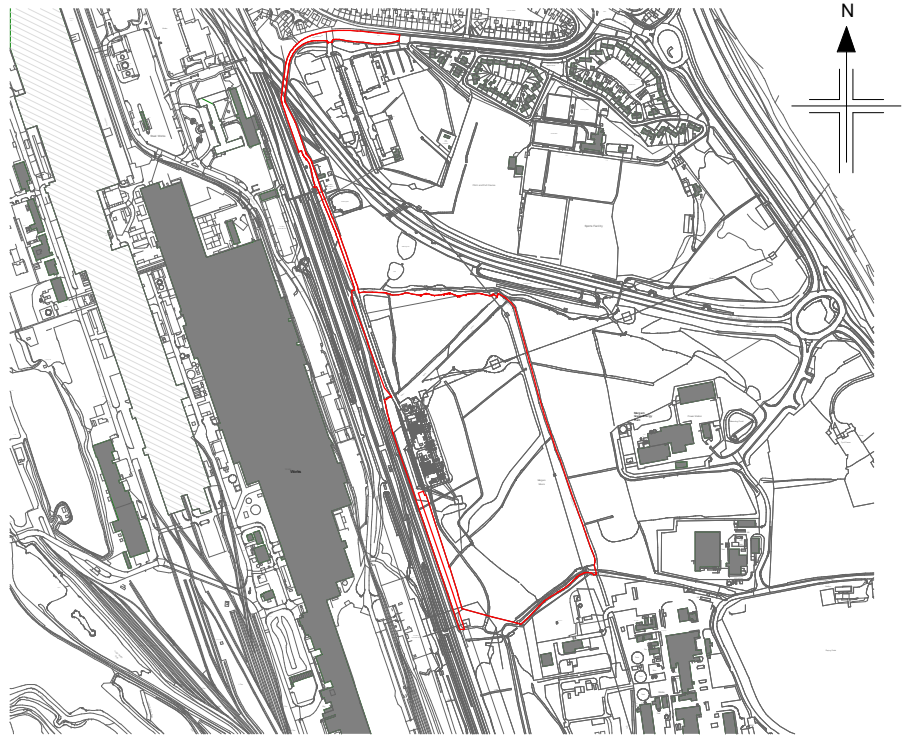

KEYPLAN

MATERIAL REFERENCE

FOR EXTERNAL ENVELOPE REFER TO DRAWING NUMBER: 30004595-BHK-01-ZZ-D-A-0401

P06	S3 For Review and Comment: Planning drawings updated following feedback with NPT	AL	OT / PC	05/08/25
P05	Request for planning comments incorporated following client feedback	GP	OT / RC	24/04/25
P04	Updated CA Plans and Elevations to show Overall Heights and Widths	OT / PC / RW		24/02/25
P03	Issued For Planning	GW	OT / RW	10/02/25
P02	Updated For Planning Issue	GW	RW / JC	27/01/25
P01	First Issue	MC	OT / RW	30/08/24
Rev	Description	Cont	Drawn / Apprd	Date

nationalgrid

Master Scheme No:	Sub-Scheme No:	Site:
101677		MARGAM

Scheme Name: Margam Connection

Document Title: Margam GIS Hall - General Arrangement Elevations

Created by:	Date:	Checked by:	Date:	Approved by:	Date:
MC	30/09/24	OT	30/09/24	RW	30/09/24
Development Eng	DWG	Scale:	Format:	1 OF 1	Rev
		1 : 100	A0		P06

National Grid Document Number: 20_LOR_0010

MARPT-BHK-01-ZZ-DG-A-202001