
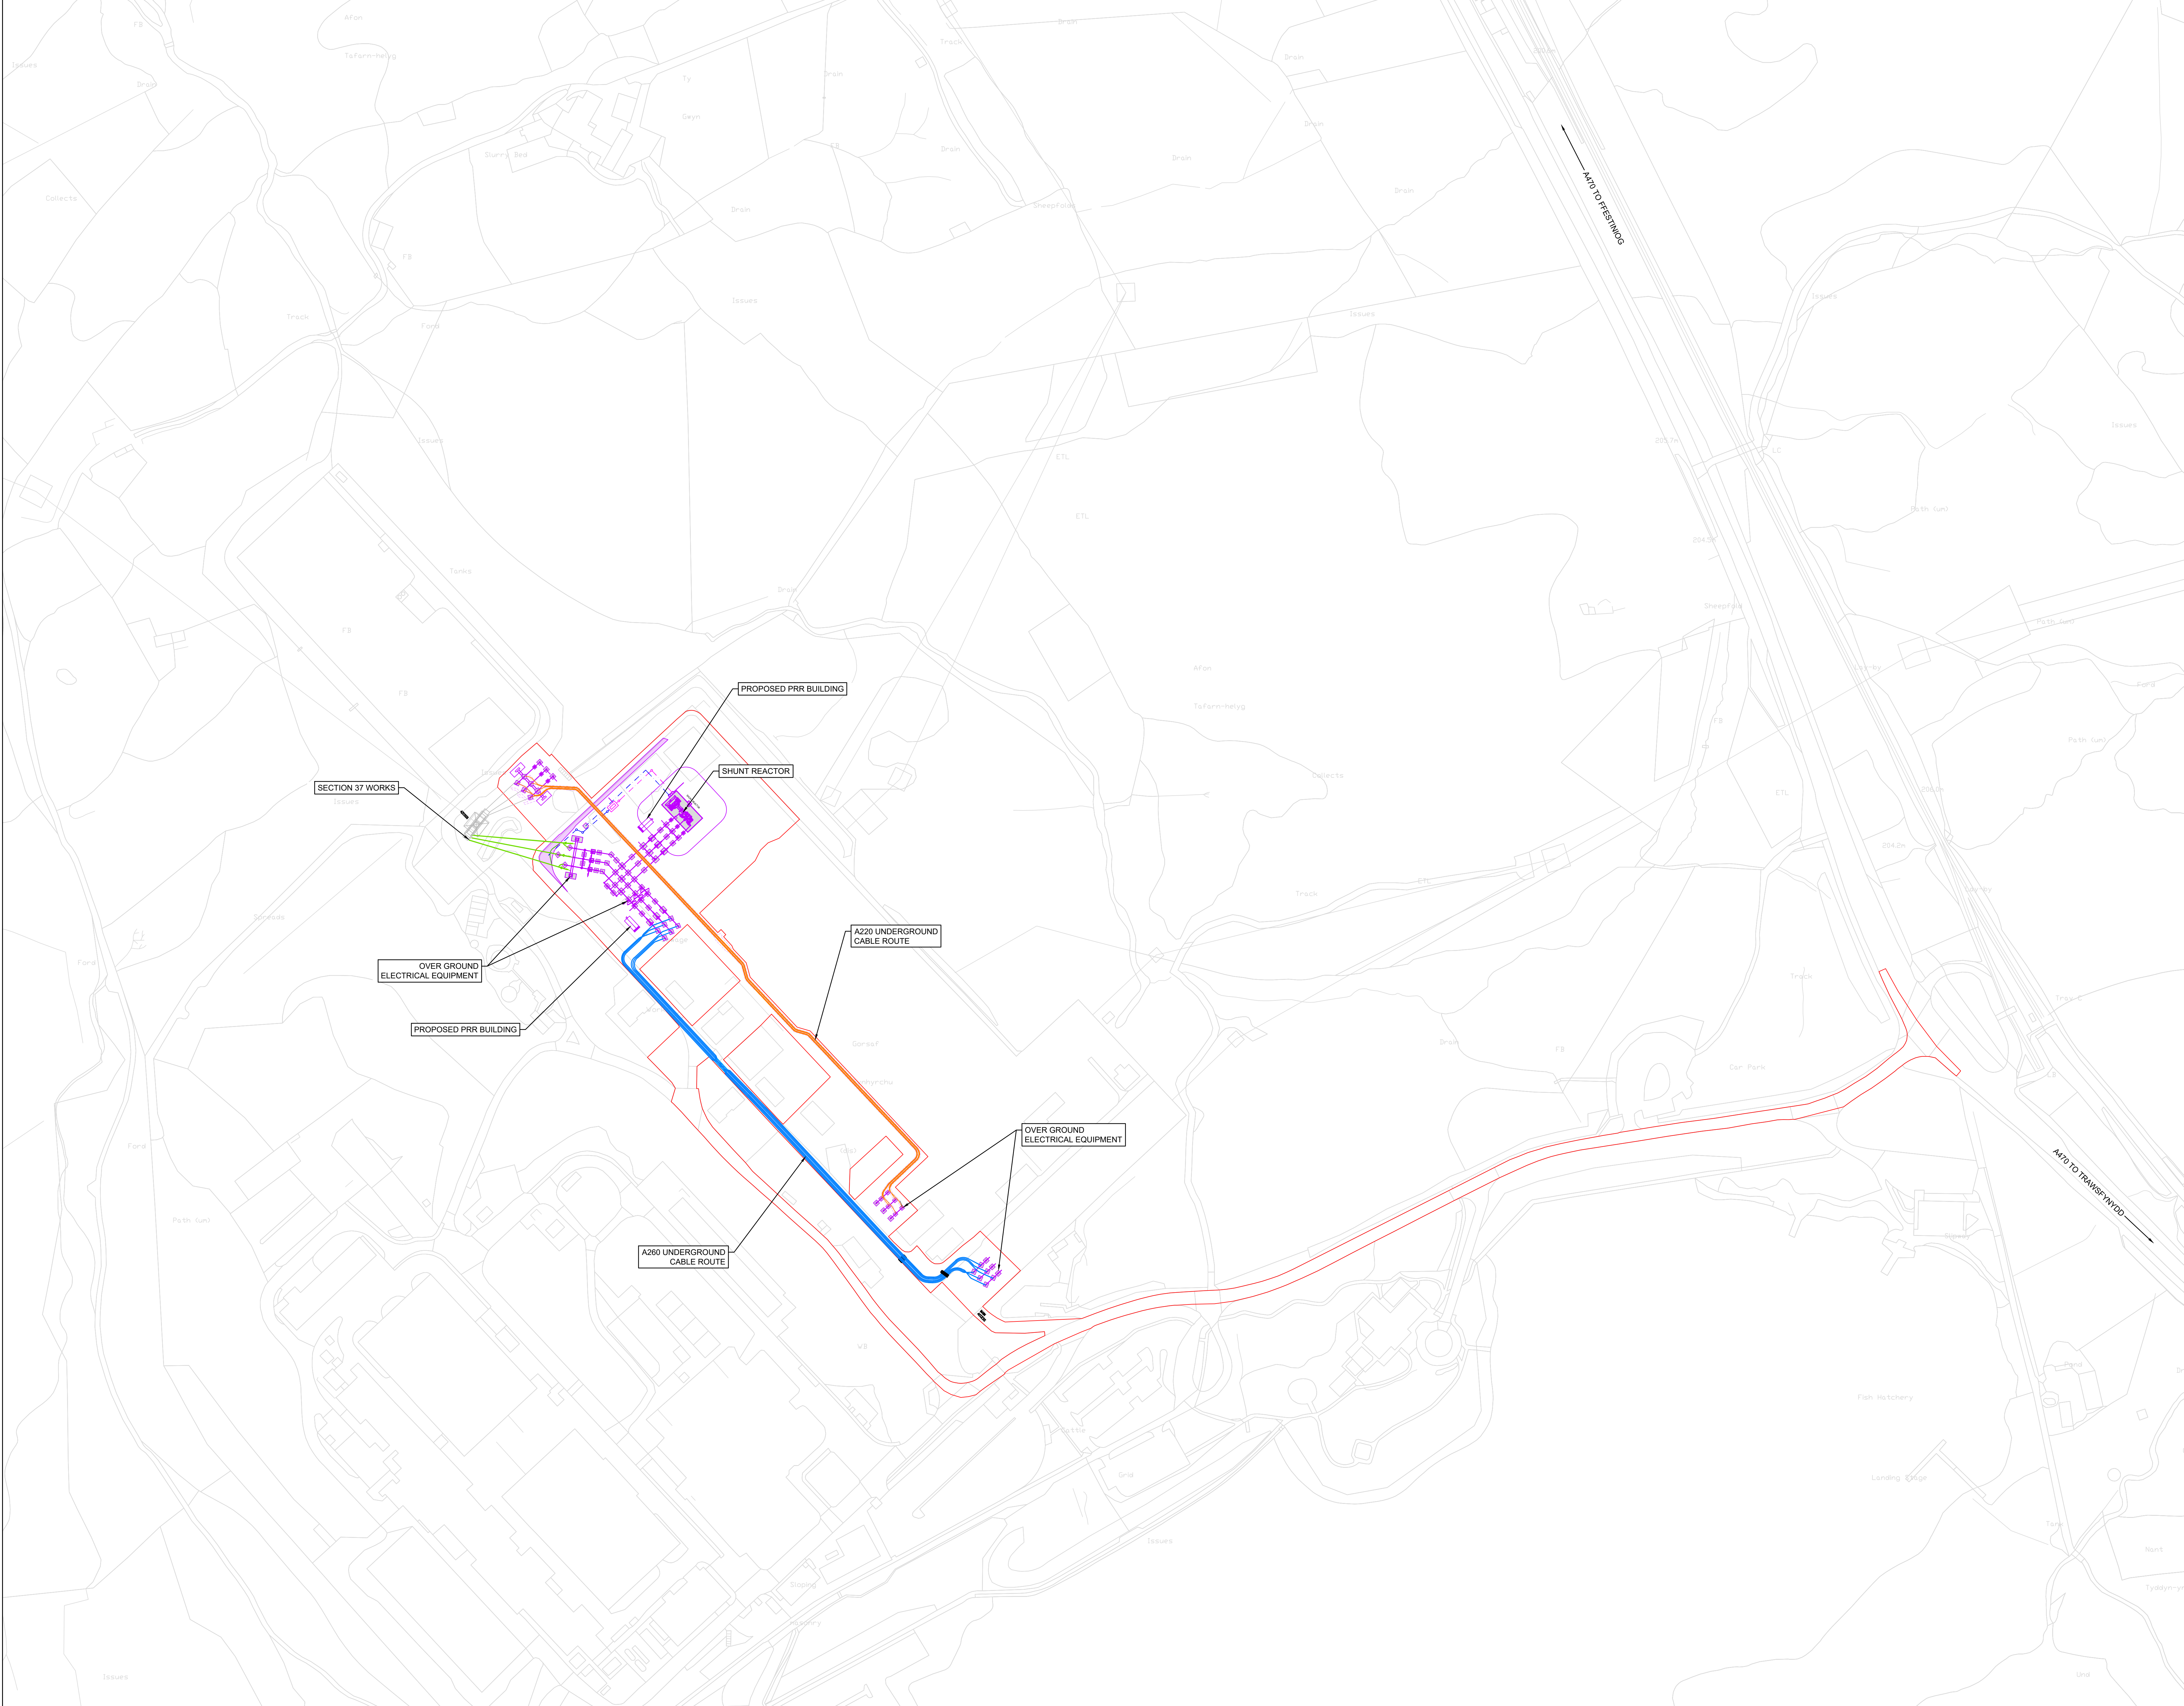


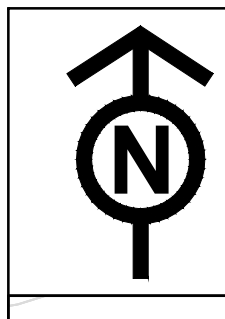

Legend

- APPLICATION SITE BOUNDARY
- PROPOSED ABOVE GROUND EQUIPMENT
- WORKS TO BE CARRIED OUT UNDER SECTION 37 AGREEMENT
- EXISTING TRAWSFYNYDD SUBSTATION
- EXISTING UNDERGROUND A220 CABLE TROUGH
- PROPOSED UNDERGROUND A220 CABLE ROUTES
- PROPOSED UNDERGROUND A260 CABLE ROUTES
- PROPOSED OIL SUPPLY
- PROPOSED WATER SUPPLY
- PROPOSED VEHICLE BARRIER
- PROPOSED ROAD RE-ALIGNMENT WORKS
- PROPOSED PLANT FOUNDATIONS

Notes

This drawing is scaled at paper size A0, therefore any prints taken at smaller sizes will affect accuracy of the measurement units and should not be scaled against

Scale Bar

25m 0m 50m 125m
1:1250

BACKGROUND MAPPING INFORMATION HAS BEEN REPRODUCED FROM THE ORDNANCE SURVEY BY PERMISSION OF ORDNANCE SURVEY OF THE CONTROLLER OF HER MAJESTY'S STATIONARY OFFICE CROWN. © COPYRIGHT AND DATABASE RIGHTS 2024 ORDNANCE SURVEY 0100031673.

P01	12/09/25	FIRST ISSUE	TM	MT	RW
Issue	Date	Remarks	Drawn	Checked	Approved

Title

TRAWSFYNYDD
PROPOSED OVERALL LAYOUT
(FOR TCPA)

nationalgrid

Figure Number

PTC1 / PTNO - TRAWSFYNYDD

Drawing Reference

PTNO-WSP-SS51-C00484-DRW-CP-000004

Scale 1:1250	Sheet Size A0	Sheet SHEET 1 OF 1	Issue 1
----------------------------	-----------------------------	----------------------------------	-----------------------