


Key Plan

Notes

- Do not scale from this drawing.
- Drawing to be printed in colour.
- All dimensions in metres unless otherwise stated.
- All levels are in meters Above Ordnance Datum (mAOD).

Legend

- Work site boundary
- Construction working areas and associated activities
- Decommissioning Works Areas
- Decommissioning reinstatement
- Existing structures to be removed
- Existing trees and vegetation
- Existing watercourse
- Existing overhead cables
- Proposed underground cable route (Only shown for context)
- Proposed access road and embankment (1:3 slope unless noted otherwise)
- Proposed works compounds
- Proposed stripped subsoil stockpiles
- Temporary post & wire fencing
- Temporary mesh fencing
- Temporary post & rail fencing
- Temporary stock proof fencing
- Temporary gate
- NG existing 400kV cable (underground)
- SPEN existing 132kV cable (underground)
- Proposed Ø450mm inspection chamber
- Proposed gully with grid type cover
- Proposed permanent drain headwall outfall
- Proposed temporary drain headwall outfall
- Bridges to be removed
- Street furniture to be removed
- Posts to be removed
- Road signs to be removed
- Gates to be removed
- Fences to be removed
- Ditches cleared
- Stone walls to be removed
- Kerbs to be removed
- Concrete to be removed
- Vegetation to be cleared
- Trees to be removed
- Large stones to be removed
- Railway to be removed

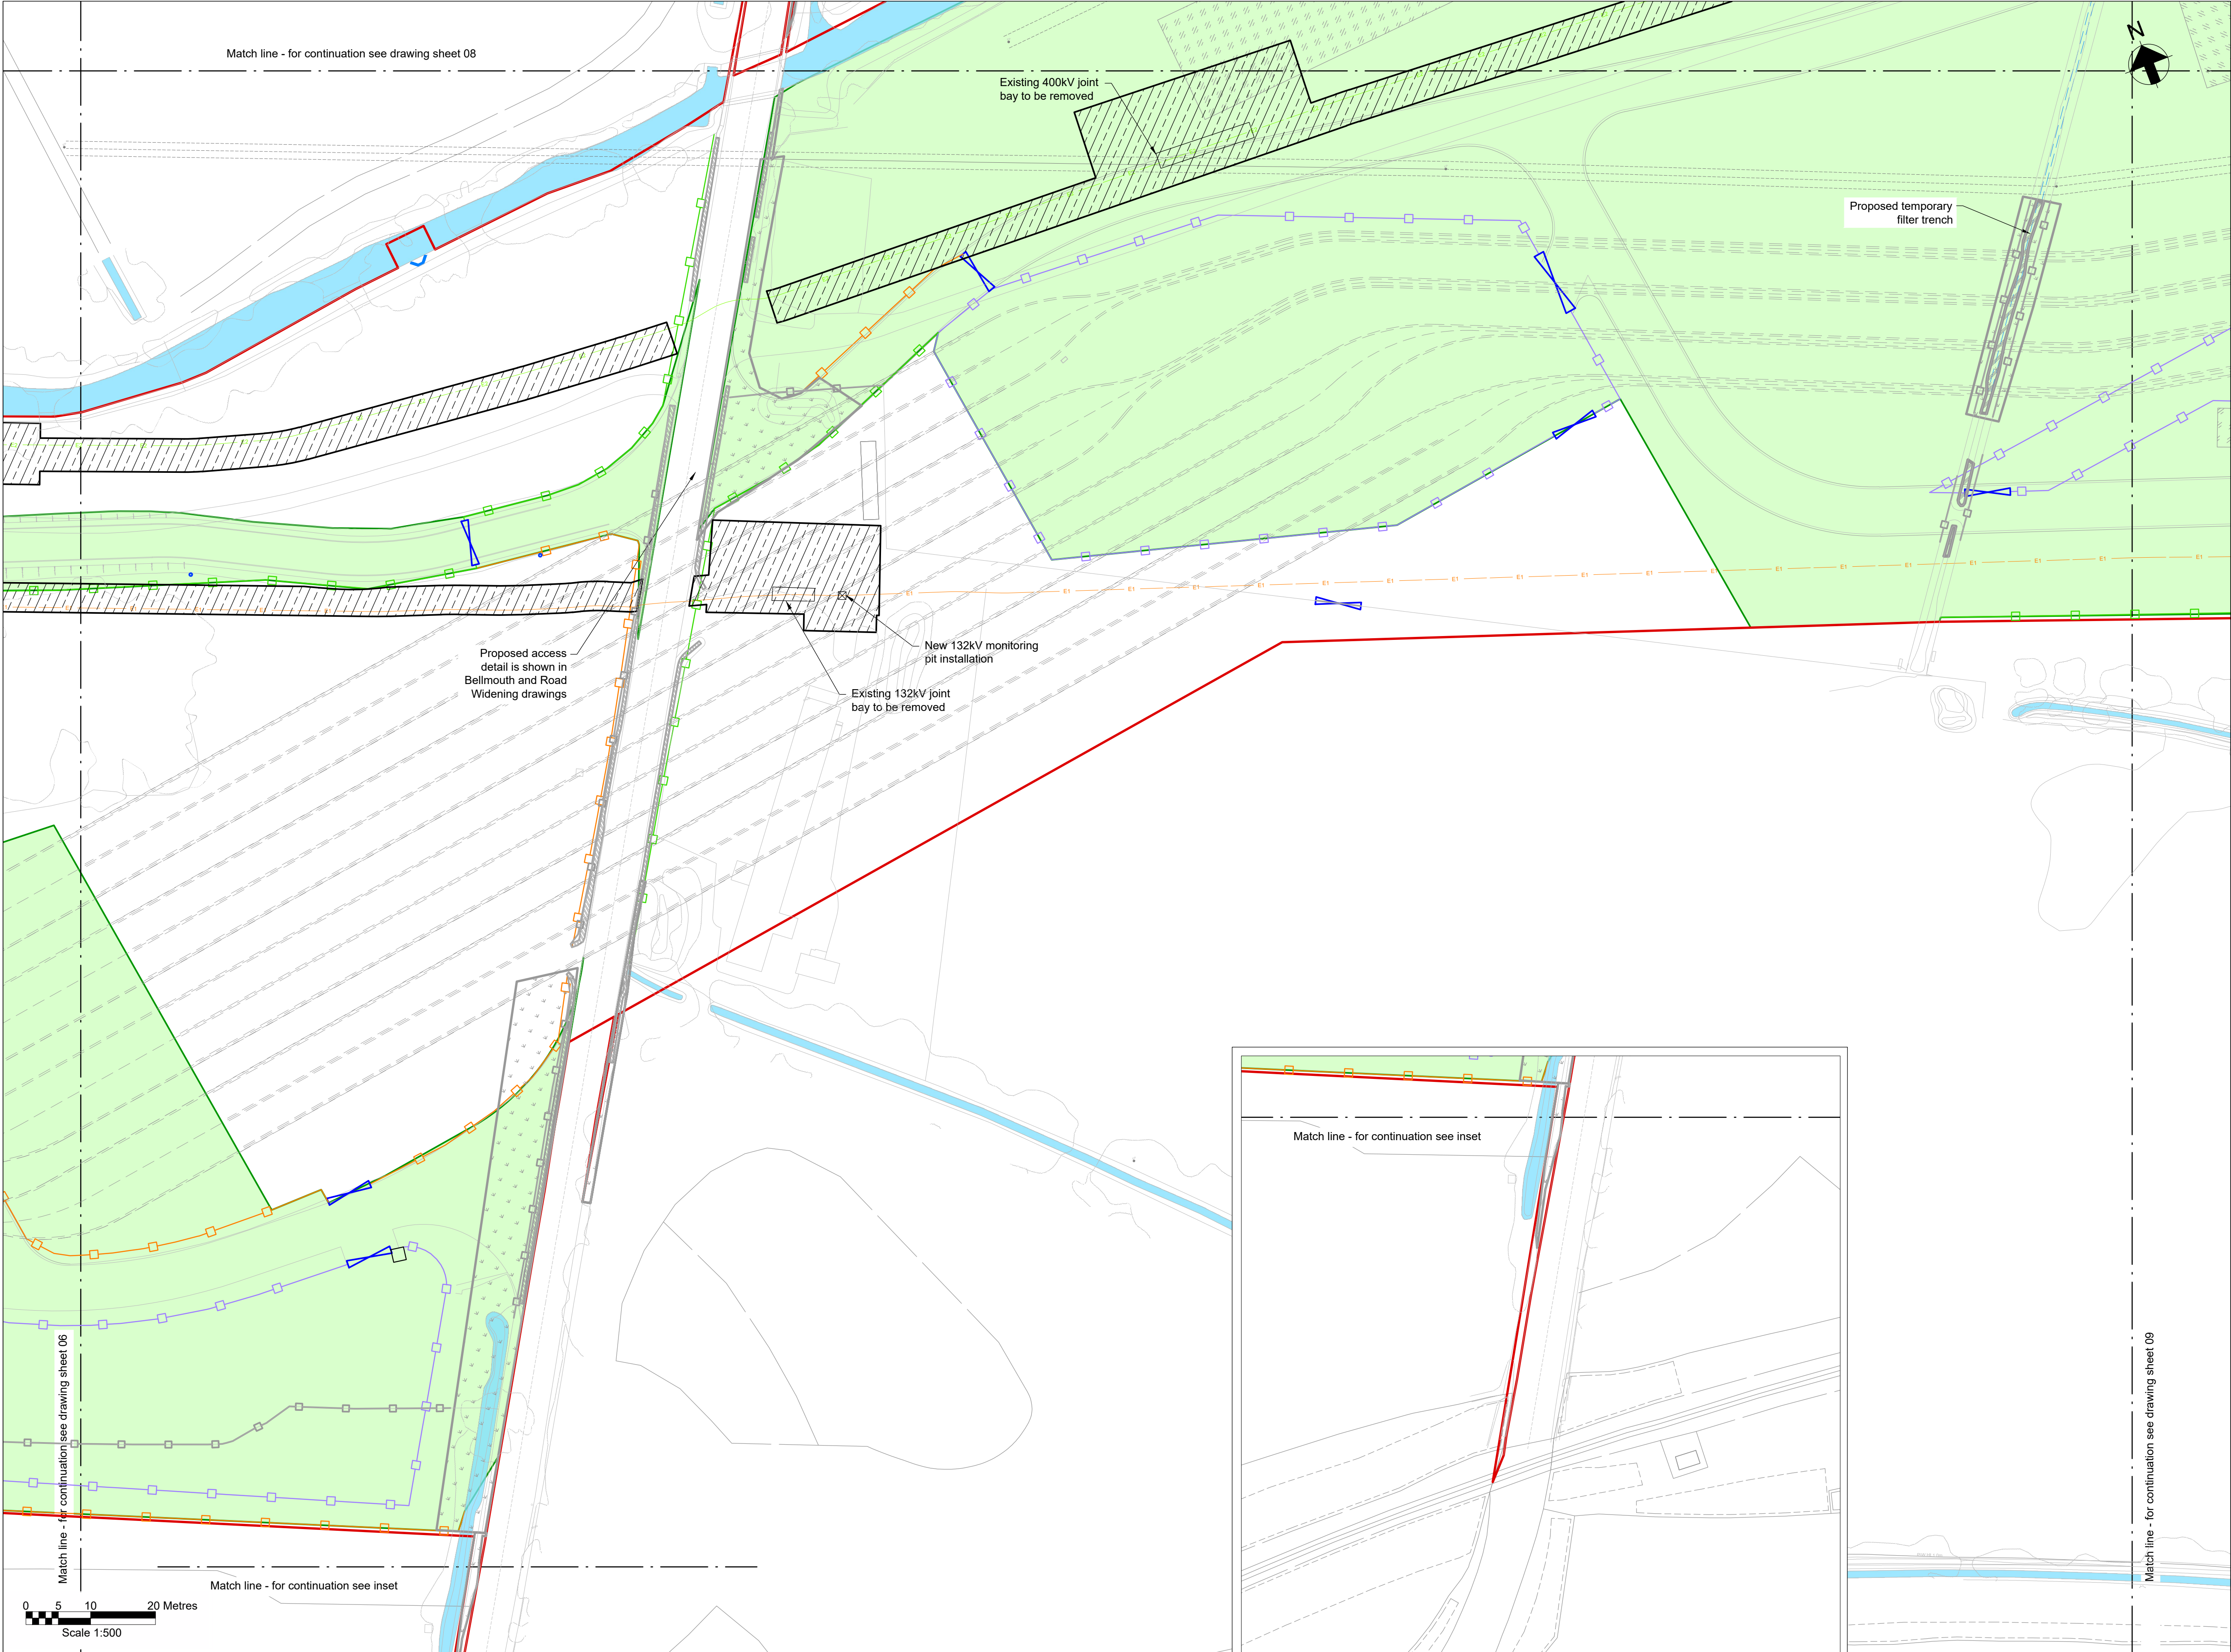

Key Plan

Notes

- Do not scale from this drawing.
- Drawing to be printed in colour.
- All dimensions in metres unless otherwise stated.
- All levels are in meters Above Ordnance Datum (mAOD).

Legend

Work site boundary	
Construction working areas and associated activities	
Decommissioning Works Areas	
Decommissioning reinstatement	
Existing structures to be removed	
Existing trees and vegetation	
Existing watercourse	
Existing overhead cables	
Proposed underground cable route (Only shown for context)	
Proposed access road and embankment (1:3 slope unless noted otherwise)	
Proposed works compounds	
Proposed stripped subsoil stockpiles	
Temporary post & wire fencing	
Temporary mesh fencing	
Temporary post & rail fencing	
Temporary stock proof fencing	
Temporary gate	
NG existing 400kV cable (underground)	
SPEN existing 132kV cable (underground)	
Proposed Ø450mm inspection chamber	
Proposed gully with grid type cover	
Proposed permanent drain headwall outfall	
Proposed temporary drain headwall outfall	
Bridges to be removed	
Street furniture to be removed	
Posts to be removed	
Road signs to be removed	
Gates to be removed	
Fences to be removed	
Ditches cleared	
Stone walls to be removed	
Kerbs to be removed	
Concrete to be removed	
Vegetation to be cleared	
Trees to be removed	
Large stones to be removed	
Railway to be removed	