



Reproduced from Ordnance Survey digital map data © Crown copyright 2024. All rights reserved. Licence number 0100031673.

NOT TO SCALE



PROJECT

Glaslyn Cables

CLIENT



CONSULTANT

AECOM
2 City Walk
Leeds, LS11 9AR
+44 (0) 113 391 6800 tel
+44 (0) 113 391 6899 fax
www.aecom.com

GENERAL NOTES

- 1. DO NOT SCALE FROM THIS DRAWING.
- 2. DRAWING TO BE PRINTED IN COLOUR.
- 3. ALL DIMENSIONS IN METRES UNLESS OTHERWISE STATED.
- 4. EXISTING TREES AND VEGETATION TO BE PROTECTED DURING CONSTRUCTION OF WORKS - REFER TO TREE PROTECTION PLANS AND ARBORICULTURAL REPORT.
- 5. DRAWING TO BE READ IN CONJUNCTION WITH ENGINEER DWGS. DETAILS AND EXISTING AND PROPOSED UTILITIES INFORMATION.
- 6. DRAWINGS NOT INTENDED FOR DETAIL OR CONSTRUCTION ISSUE.

KEY

ISSUE/REVISION

P02	16/09/2025	FOR REVIEW AND COMMENT
P01	05/09/2025	FIRST ISSUE FOR REVIEW AND COMMENT
VR	DATE	DESCRIPTION

DRAWING STATUS

ISSUE

PROJECT NUMBER

60686216

SHEET TITLE


GLASLYN LANDSCAPE PLAN
KEY PLAN
SHEET 00

SHEET NUMBER

REV.

PTNO-AEC-ZZZZ-ZZZZZZ-DRW-LA-000003 P02

Last saved by: POH\MALINOVSKA\J2025\09-16 | Last Plotted: 2025-09-16
Filename: C:\USERS\POH\MALINOVSKA\AECOM\GLASLYN\LANDSCAPE PLANS_NEB_ISSUE P03\910_CAD_LANDSCAPE\SHEETS\PTNO-AEC-ZZZZ-ZZZZZZ-DRW-LA-000003-000013.DWG
Author: RC Designer: GK Checked: RC Approved: NL

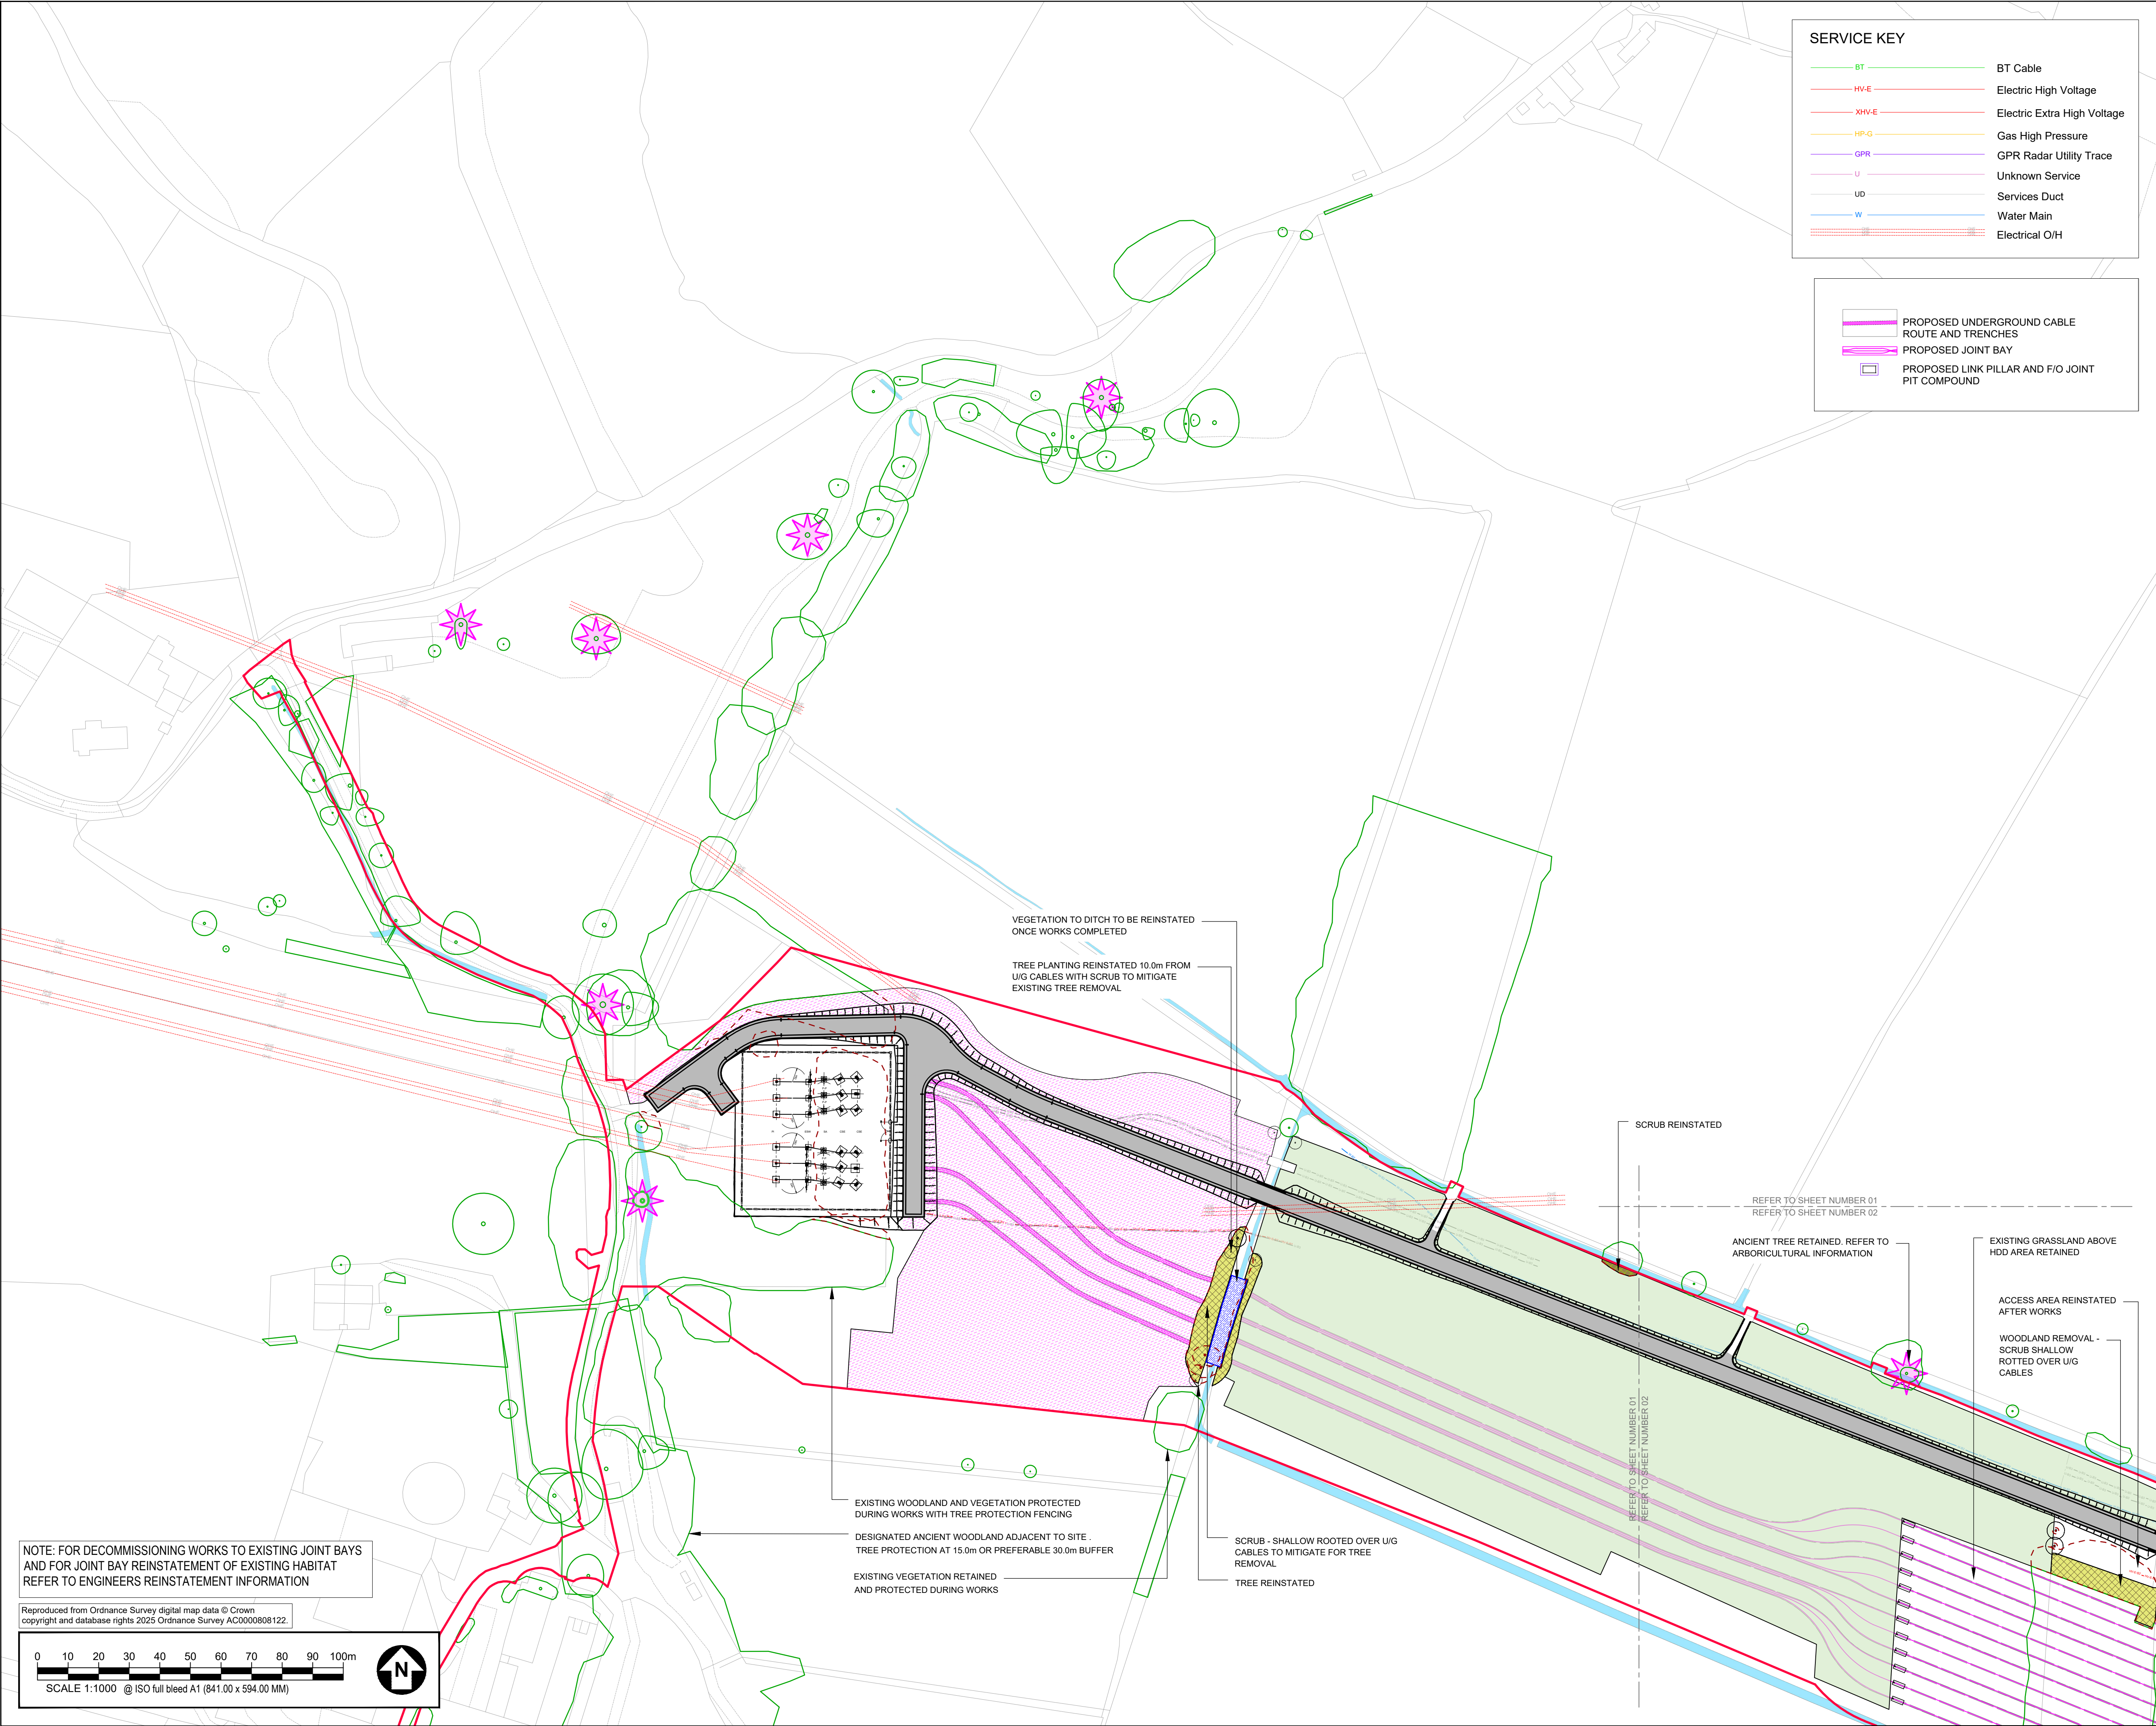

SERVICE KEY

BT

BT Cable

HV-E

Electric High Voltage

XHV-E

Electric Extra High Voltage

HP-G

Gas High Pressure

GPR

GPR Radar Utility Trace

U

Unknown Service

ud

Services Duct

W

Water Main

Electrical O/H

PROPOSED UNDERGROUND CABLE ROUTE AND TRENCHES

PROPOSED JOINT BAY

PROPOSED LINK PILLAR AND F/O JOINT PIT COMPOUND

AECOM

PROJECT

Glaslyn Cables

CLIENT

nationalgrid

CONSULTANT

AECOM
2 City Walk
Leeds, LS11 9AR
+44 (0) 113 391 6800 tel
+44 (0) 113 391 6899 fax
www.aecom.com

GENERAL NOTES

1. DO NOT SCALE FROM THIS DRAWING.
2. DRAWING TO BE PRINTED IN COLOUR.
3. ALL DIMENSIONS IN METRES UNLESS OTHERWISE STATED.
4. EXISTING TREES AND VEGETATION TO BE PROTECTED DURING CONSTRUCTION OF WORKS - REFER TO TREE PROTECTION PLANS AND ARBORICULTURAL REPORT.
5. DRAWING TO BE READ IN CONJUNCTION WITH ENGINEER DWGS. DETAILS AND EXISTING AND PROPOSED UTILITIES INFORMATION.
6. DRAWINGS NOT INTENDED FOR DETAIL OR CONSTRUCTION ISSUE.

KEY PLAN

KEY

RED LINE BOUNDARY

REMOVED TREES, TREE GROUPS AND SCRUB

RETAINED TREES, TREE GROUPS AND SCRUB

ANCIENT TREE: REFER TO ARBORICULTURAL DWGS AND REPORTS FOR RETAINED, REMOVED AND VETERAN TREES

LANDSCAPE REINSTATEMENT

POOR SEMI IMPROVED GRASSLAND

IMPROVED GRASSLAND

NEUTRAL GRASSLAND - SEMI IMPROVED

SPECIES RICH WILDFLOWER MEADOW

AMENITY GRASSLAND

ARABLE GRASSLAND

MARSHY GRASSLAND

MARGINAL VEGETATION

SCRUB - SHALLOW ROOTED OVER U/G SERVICES

DITCH BED AND BANK

RUDERAL GRASSLAND REINSTATEMENT

HEDGEROW

TREE PLANTING

WOODLAND PLANTING

LANDSCAPE MITIGATION

NATIVE TREE PLANTING

SCRUB - SHALLOW ROOTED OVER U/G SERVICES

ISSUE/REVISION

P02	16/09/2025	FOR REVIEW AND COMMENT
P01	05/09/2025	FIRST ISSUE FOR REVIEW AND COMMENT
IVR	DATE	DESCRIPTION

DRAWING STATUS

ISSUE

PROJECT NUMBER

60686216

SHEET TITLE


GLASLYN LANDSCAPE PLAN SHEET 01

SHEET NUMBER

REV.


PTNO-AEC-ZZZZ-ZZZZZZ-DRW-LA-000004 P02

Last saved by: POH\ML\UNOWSKA\J\2025\09\16 Last Plotted: 2025-09-16
Filename: C:\USERS\POH\ML\UNOWSKA\J\AECOM\GLASLYN_LANDSCAPE PLANS_NEB_ISSUE P03\910_CAD_LANDSCAPE\SHEETS\PTNO-AEC-ZZZZ-ZZZZZZ-DRAW-LA-000003-000013.DWG
Author: RC Designer: GK Checked: RC Approved: NL

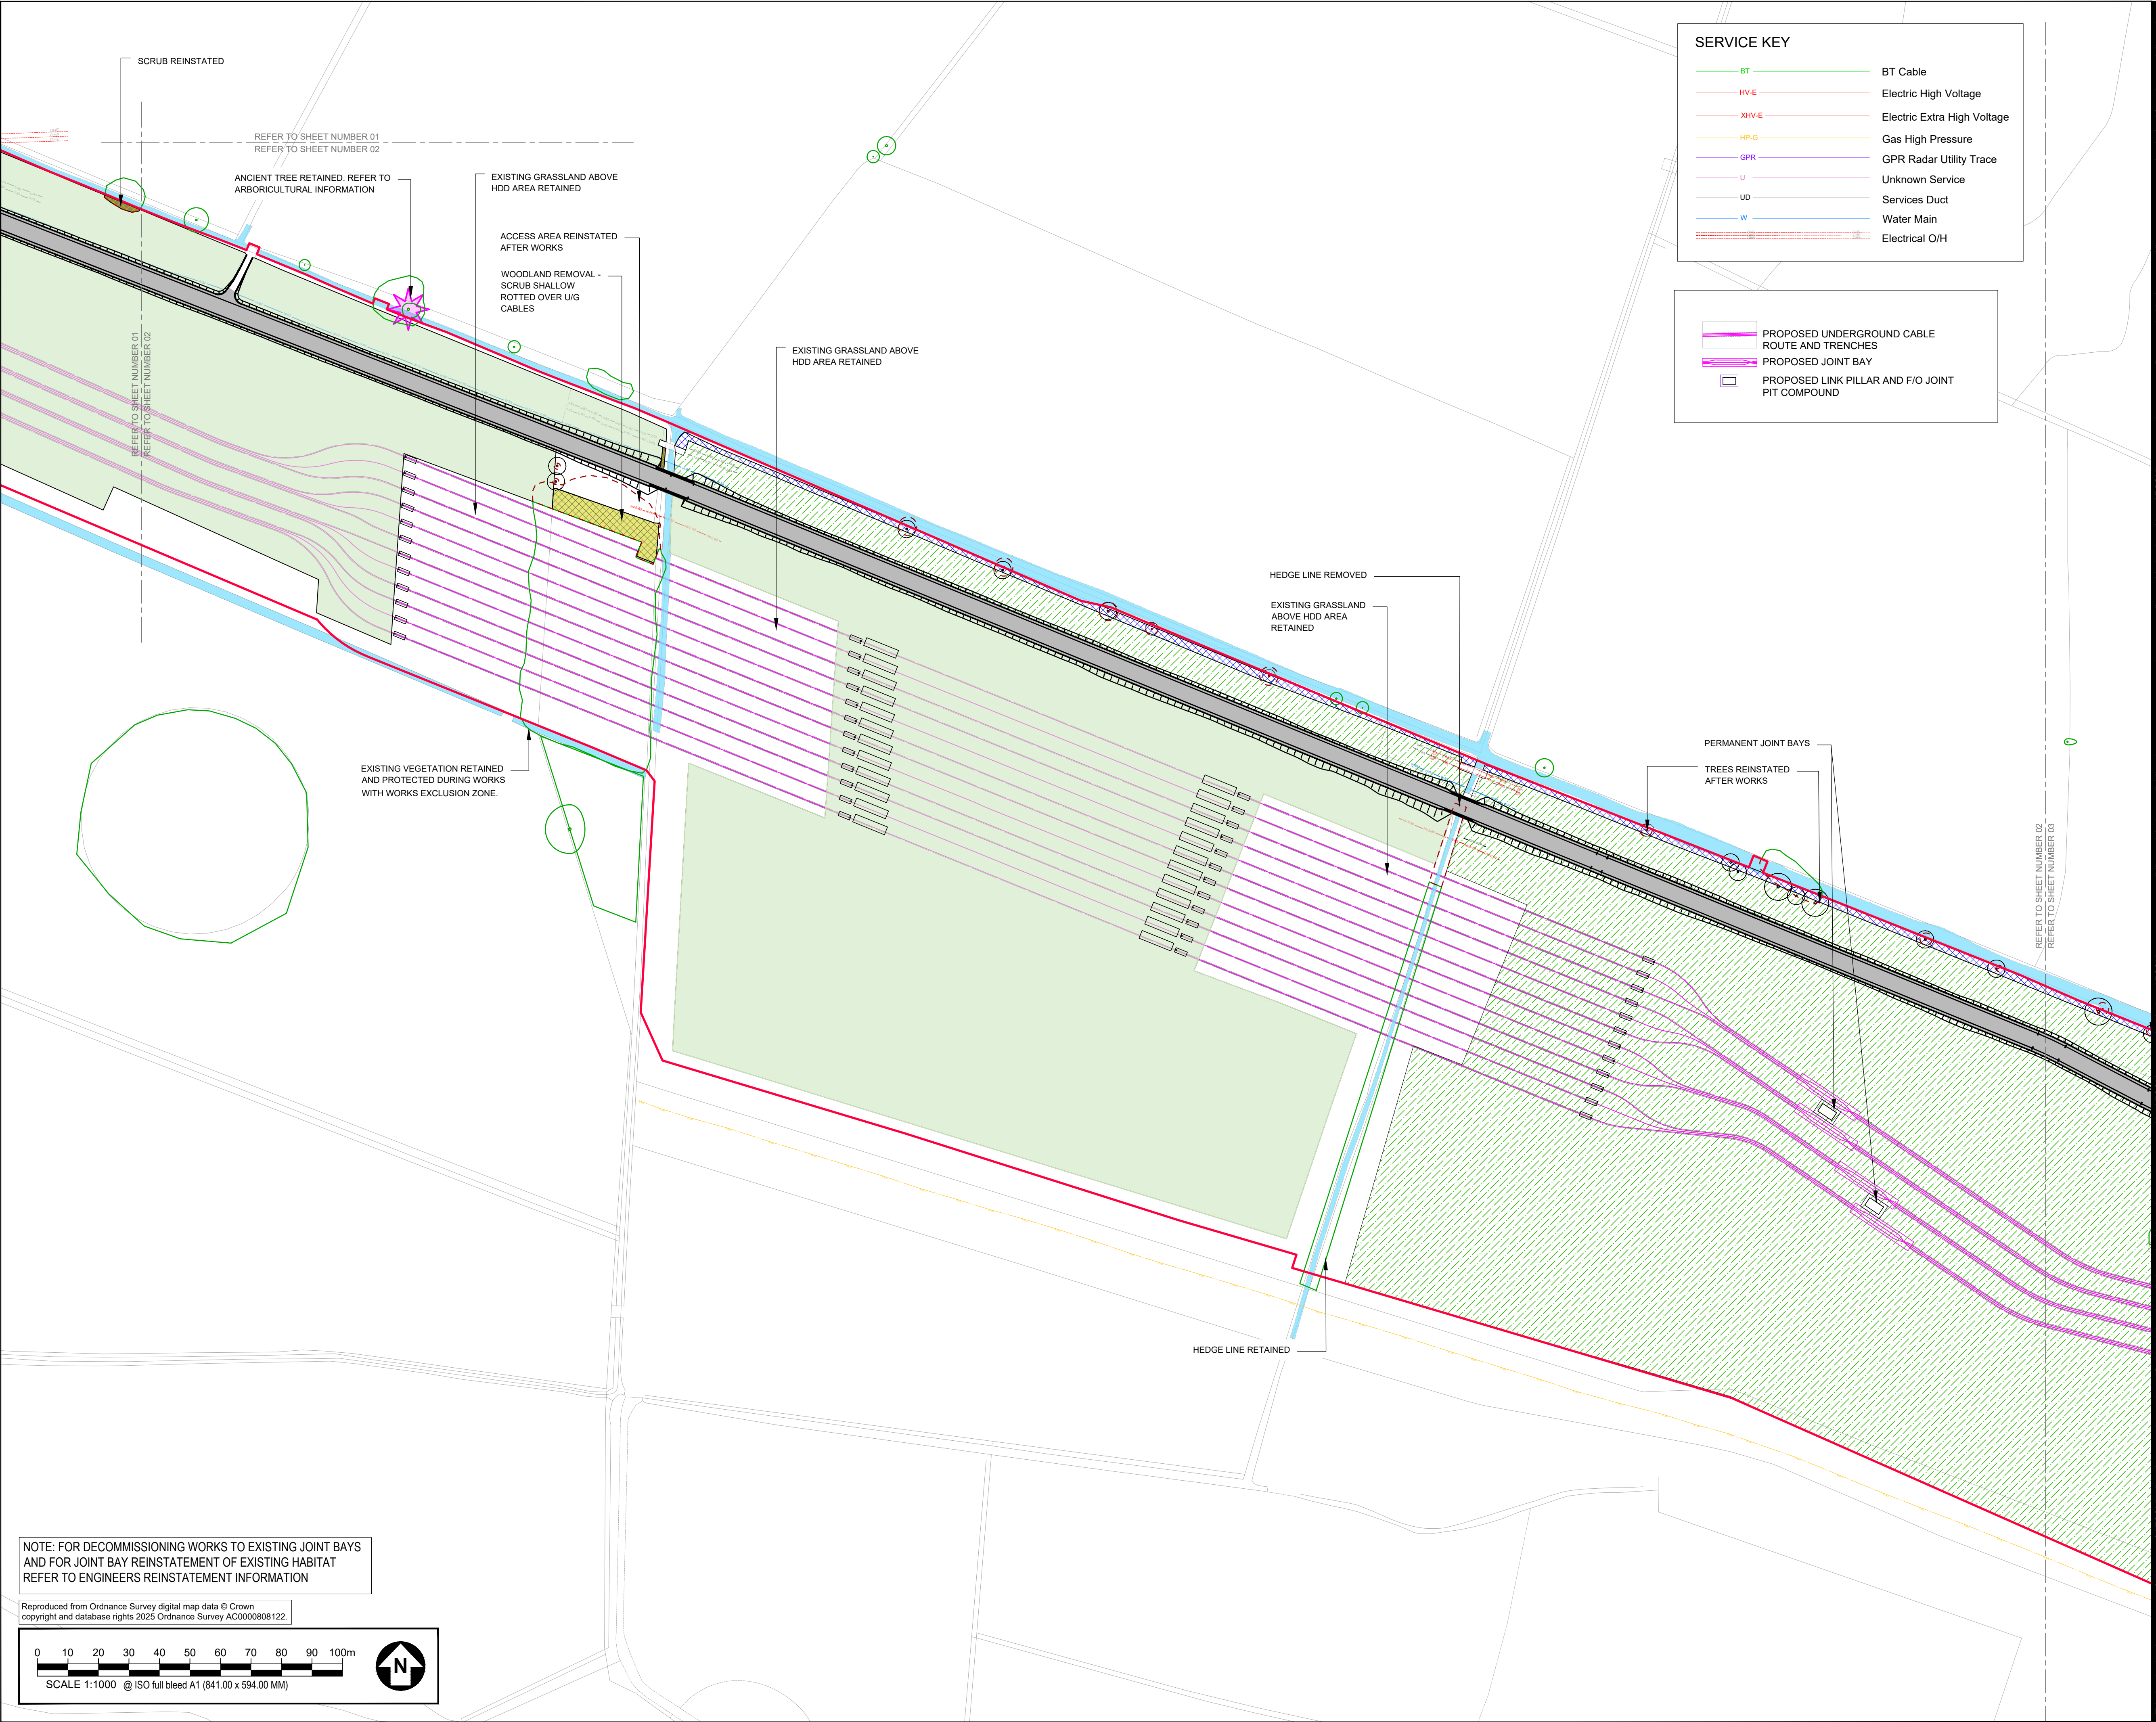

NOTE: FOR DECOMMISSIONING WORKS TO EXISTING JOINT BAYS
AND FOR JOINT BAY REINSTATEMENT OF EXISTING HABITAT
REFER TO ENGINEERS REINSTATEMENT INFORMATION

Reproduced from Ordnance Survey digital map data © Crown
copyright and database rights 2025 Ordnance Survey AC0000808122

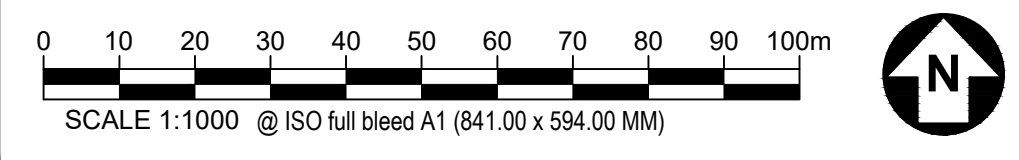

SERVICE KEY

BT	BT Cable
HV-E	Electric High Voltage
XHV-E	Electric Extra High Voltage
HP-G	Gas High Pressure
GPR	GPR Radar Utility Trace
U	Unknown Service
UD	Services Duct
W	Water Main
	Electrical O/H

	PROPOSED UNDERGROUND CABLE ROUTE AND TRENCHES
	PROPOSED JOINT BAY
	PROPOSED LINK PILLAR AND F/O JOINT PIT COMPOUND


AECOM

PROJECT
Glaslyn Cables

CLIENT
nationalgrid

CONSULTANT
AECOM
2 City Walk
Leeds, LS11 9AR
+44 (0) 113 391 6800 tel
+44 (0) 113 391 6899 fax
www.aecom.com

- GENERAL NOTES**
- DO NOT SCALE FROM THIS DRAWING.
 - DRAWING TO BE PRINTED IN COLOUR.
 - ALL DIMENSIONS IN METRES UNLESS OTHERWISE STATED.
 - EXISTING TREES AND VEGETATION TO BE PROTECTED DURING CONSTRUCTION OF WORKS - REFER TO TREE PROTECTION PLANS AND ARBORICULTURAL REPORT.
 - DRAWING TO BE READ IN CONJUNCTION WITH ENGINEER DWGS. DETAILS AND EXISTING AND PROPOSED UTILITIES INFORMATION.
 - DRAWINGS NOT INTENDED FOR DETAIL OR CONSTRUCTION ISSUE.

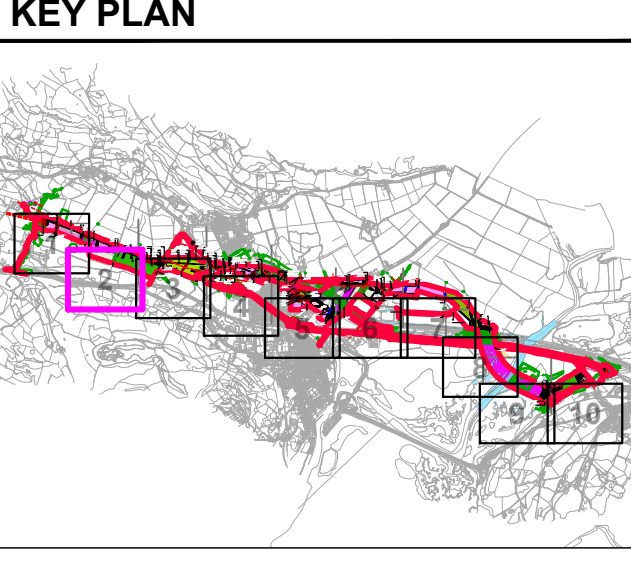

KEY

RED LINE BOUNDARY

REMOVED TREES, TREE GROUPS AND SCRUB

RETAINED TREES, TREE GROUPS AND SCRUB

ANCIENT TREE: REFER TO ARBORICULTURAL DWGS AND REPORTS FOR RETAINED, REMOVED AND VETERAN TREES

LANDSCAPE REINSTATEMENT

	POOR SEMI IMPROVED GRASSLAND
	IMPROVED GRASSLAND
	NEUTRAL GRASSLAND - SEMI IMPROVED
	SPECIES RICH WILDFLOWER MEADOW
	AMENITY GRASSLAND
	ARABLE GRASSLAND
	MARSHY GRASSLAND
	MARGINAL VEGETATION
	SCRUB - SHALLOW ROOTED OVER U/G SERVICES
	DITCH BED AND BANK
	RUDELERAL GRASSLAND REINSTATED
	HEDGEROW
	TREE PLANTING
	WOODLAND PLANTING

LANDSCAPE MITIGATION

	NATIVE TREE PLANTING
	SCRUB - SHALLOW ROOTED OVER U/G SERVICES

ISSUE/REVISION		
P02	16/09/2025	FOR REVIEW AND COMMENT
P01	05/09/2025	FIRST ISSUE FOR REVIEW AND COMMENT
VR	DATE	DESCRIPTION


DRAWING STATUS
ISSUE

PROJECT NUMBER
60686216

SHEET TITLE
GLASLYN LANDSCAPE PLAN
SHEET 02

SHEET NUMBER
PTNO-AEC-ZZZZ-ZZZZZZ-DRAW-LA-000005

REV.
P02

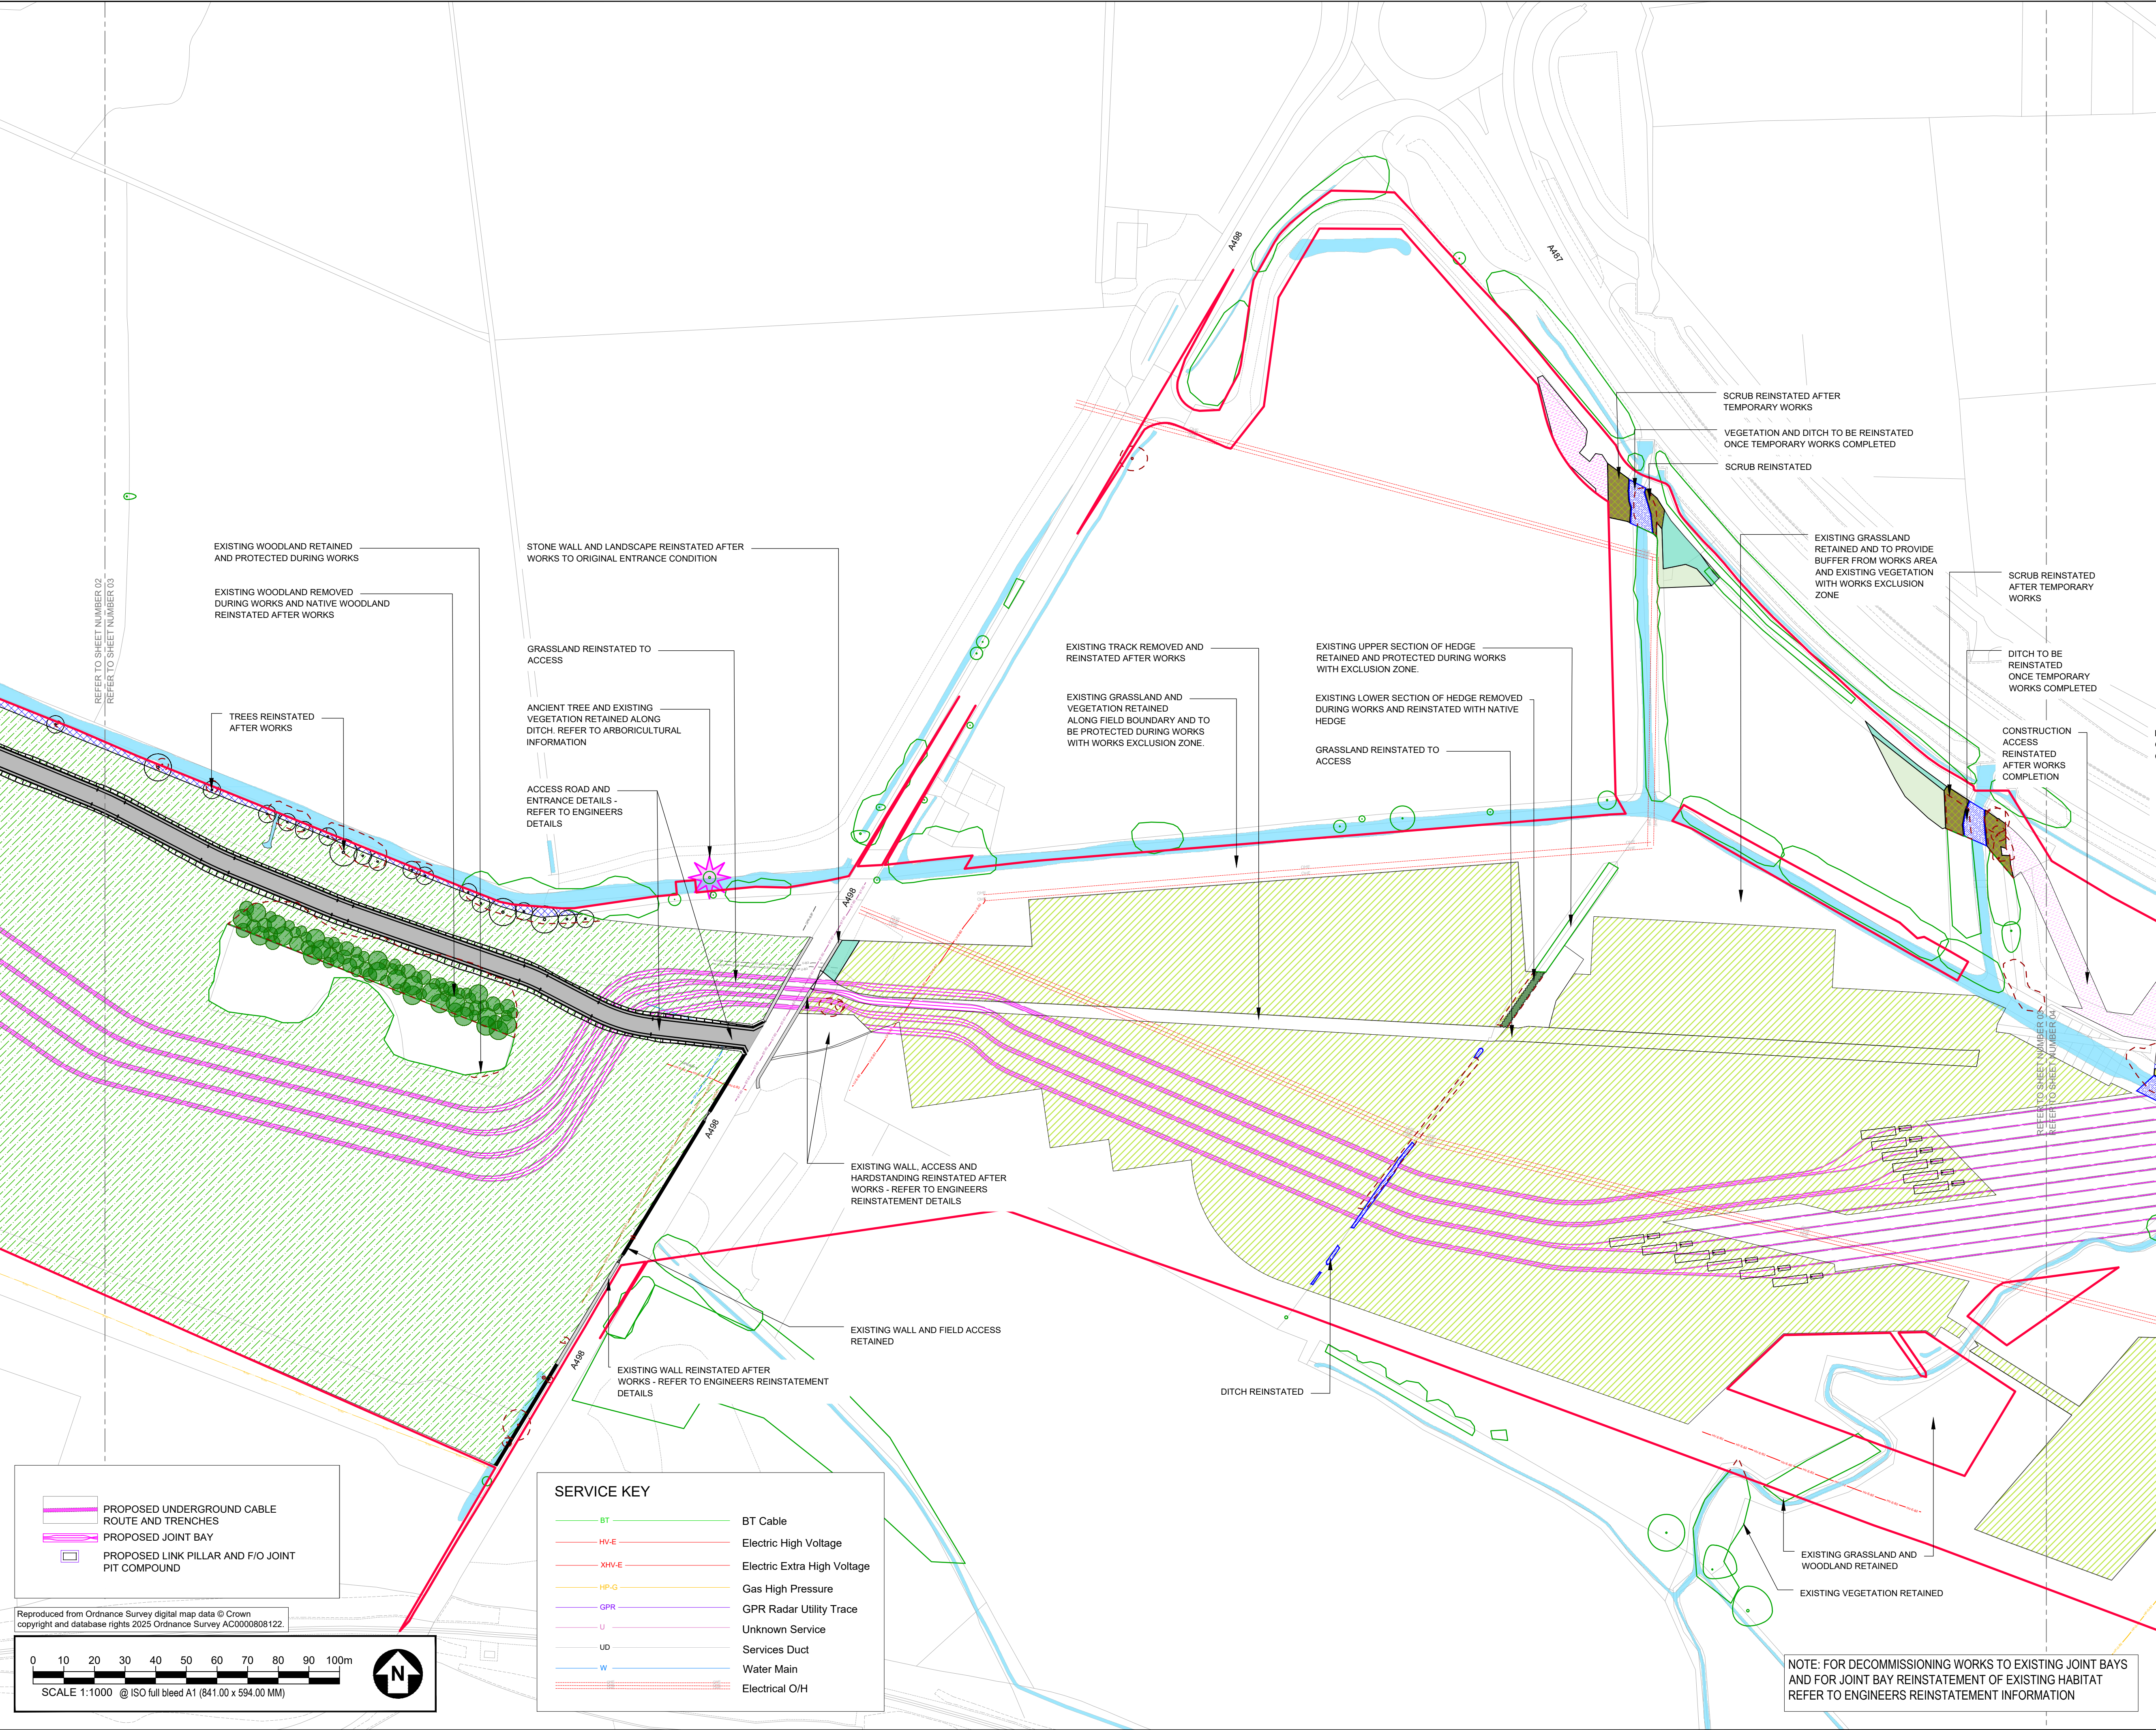

AECOM

PROJECT

Glaslyn Cables

CLIENT

nationalgrid


CONSULTANT

AECOM
2 City Walk
Leeds, LS11 9AR
+44 (0) 113 391 6800 tel
+44 (0) 113 391 6899 fax
www.aecom.com

GENERAL NOTES

1. DO NOT SCALE FROM THIS DRAWING.
2. DRAWING TO BE PRINTED IN COLOUR.
3. ALL DIMENSIONS IN METRES UNLESS OTHERWISE STATED.
4. EXISTING TREES AND VEGETATION TO BE PROTECTED DURING CONSTRUCTION OF WORKS - REFER TO TREE PROTECTION PLANS AND ARBORICULTURAL REPORT.
5. DRAWING TO BE READ IN CONJUNCTION WITH ENGINEER DWGS. DETAILS AND EXISTING AND PROPOSED UTILITIES INFORMATION.
6. DRAWINGS NOT INTENDED FOR DETAIL OR CONSTRUCTION ISSUE.

KEY PLAN

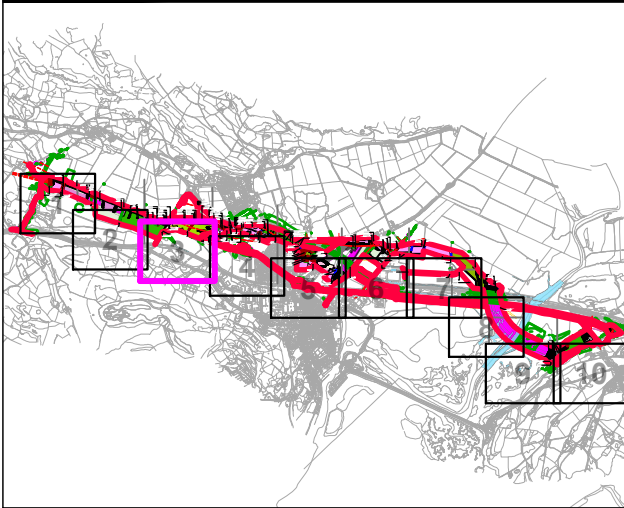

KEY

- RED LINE BOUNDARY**
- REMOVED TREES, TREE GROUPS AND SCRUB
 - RETAINED TREES, TREE GROUPS AND SCRUB
 - ANCIENT TREE: REFER TO ARBORICULTURAL DWGS AND REPORTS FOR RETAINED, REMOVED AND VETERAN TREES
- LANDSCAPE REINSTATEMENT**
- POOR SEMI IMPROVED GRASSLAND
 - IMPROVED GRASSLAND
 - NEUTRAL GRASSLAND - SEMI IMPROVED
 - SPECIES RICH WILDFLOWER MEADOW
 - AMENITY GRASSLAND
 - ARABLE GRASSLAND
 - MARSHY GRASSLAND
 - MARGINAL VEGETATION
 - SCRUB - SHALLOW ROOTED OVER U/G SERVICES
 - DITCH BED AND BANK
 - RUDELERAL GRASSLAND REINSTATED
 - HEDGEROW
 - TREE PLANTING
 - WOODLAND PLANTING
- LANDSCAPE MITIGATION**
- NATIVE TREE PLANTING
 - SCRUB - SHALLOW ROOTED OVER U/G SERVICES

ISSUE/REVISION

NO	DATE	DESCRIPTION
P02	16/09/2025	FOR REVIEW AND COMMENT
P01	05/09/2025	FIRST ISSUE FOR REVIEW AND COMMENT
1/R	DATE	DESCRIPTION

DRAWING STATUS

ISSUE

PROJECT NUMBER

60686216

SHEET TITLE


GLASLYN LANDSCAPE PLAN
SHEET 03

SHEET NUMBER

PTNO-AEC-ZZZZ-ZZZZZ-DRW-LA-000006 P02


REV.

Last saved by: POH\MALINOVSKA\2025\09\16 - Last Plotted: 2025-09-16
Filename: C:\USERS\POH\MALINOVSKA\AECOM\GLASLYN LANDSCAPE PLANS (NWCV) - VOLUME 4 - GLASLYN CABLES\SHEETS\PTNO-AEC-ZZZZ-ZZZZZZ-DRW-LA-000003-000013.DWG
Author: RC Designer: GK Checked: RC Approved: NL

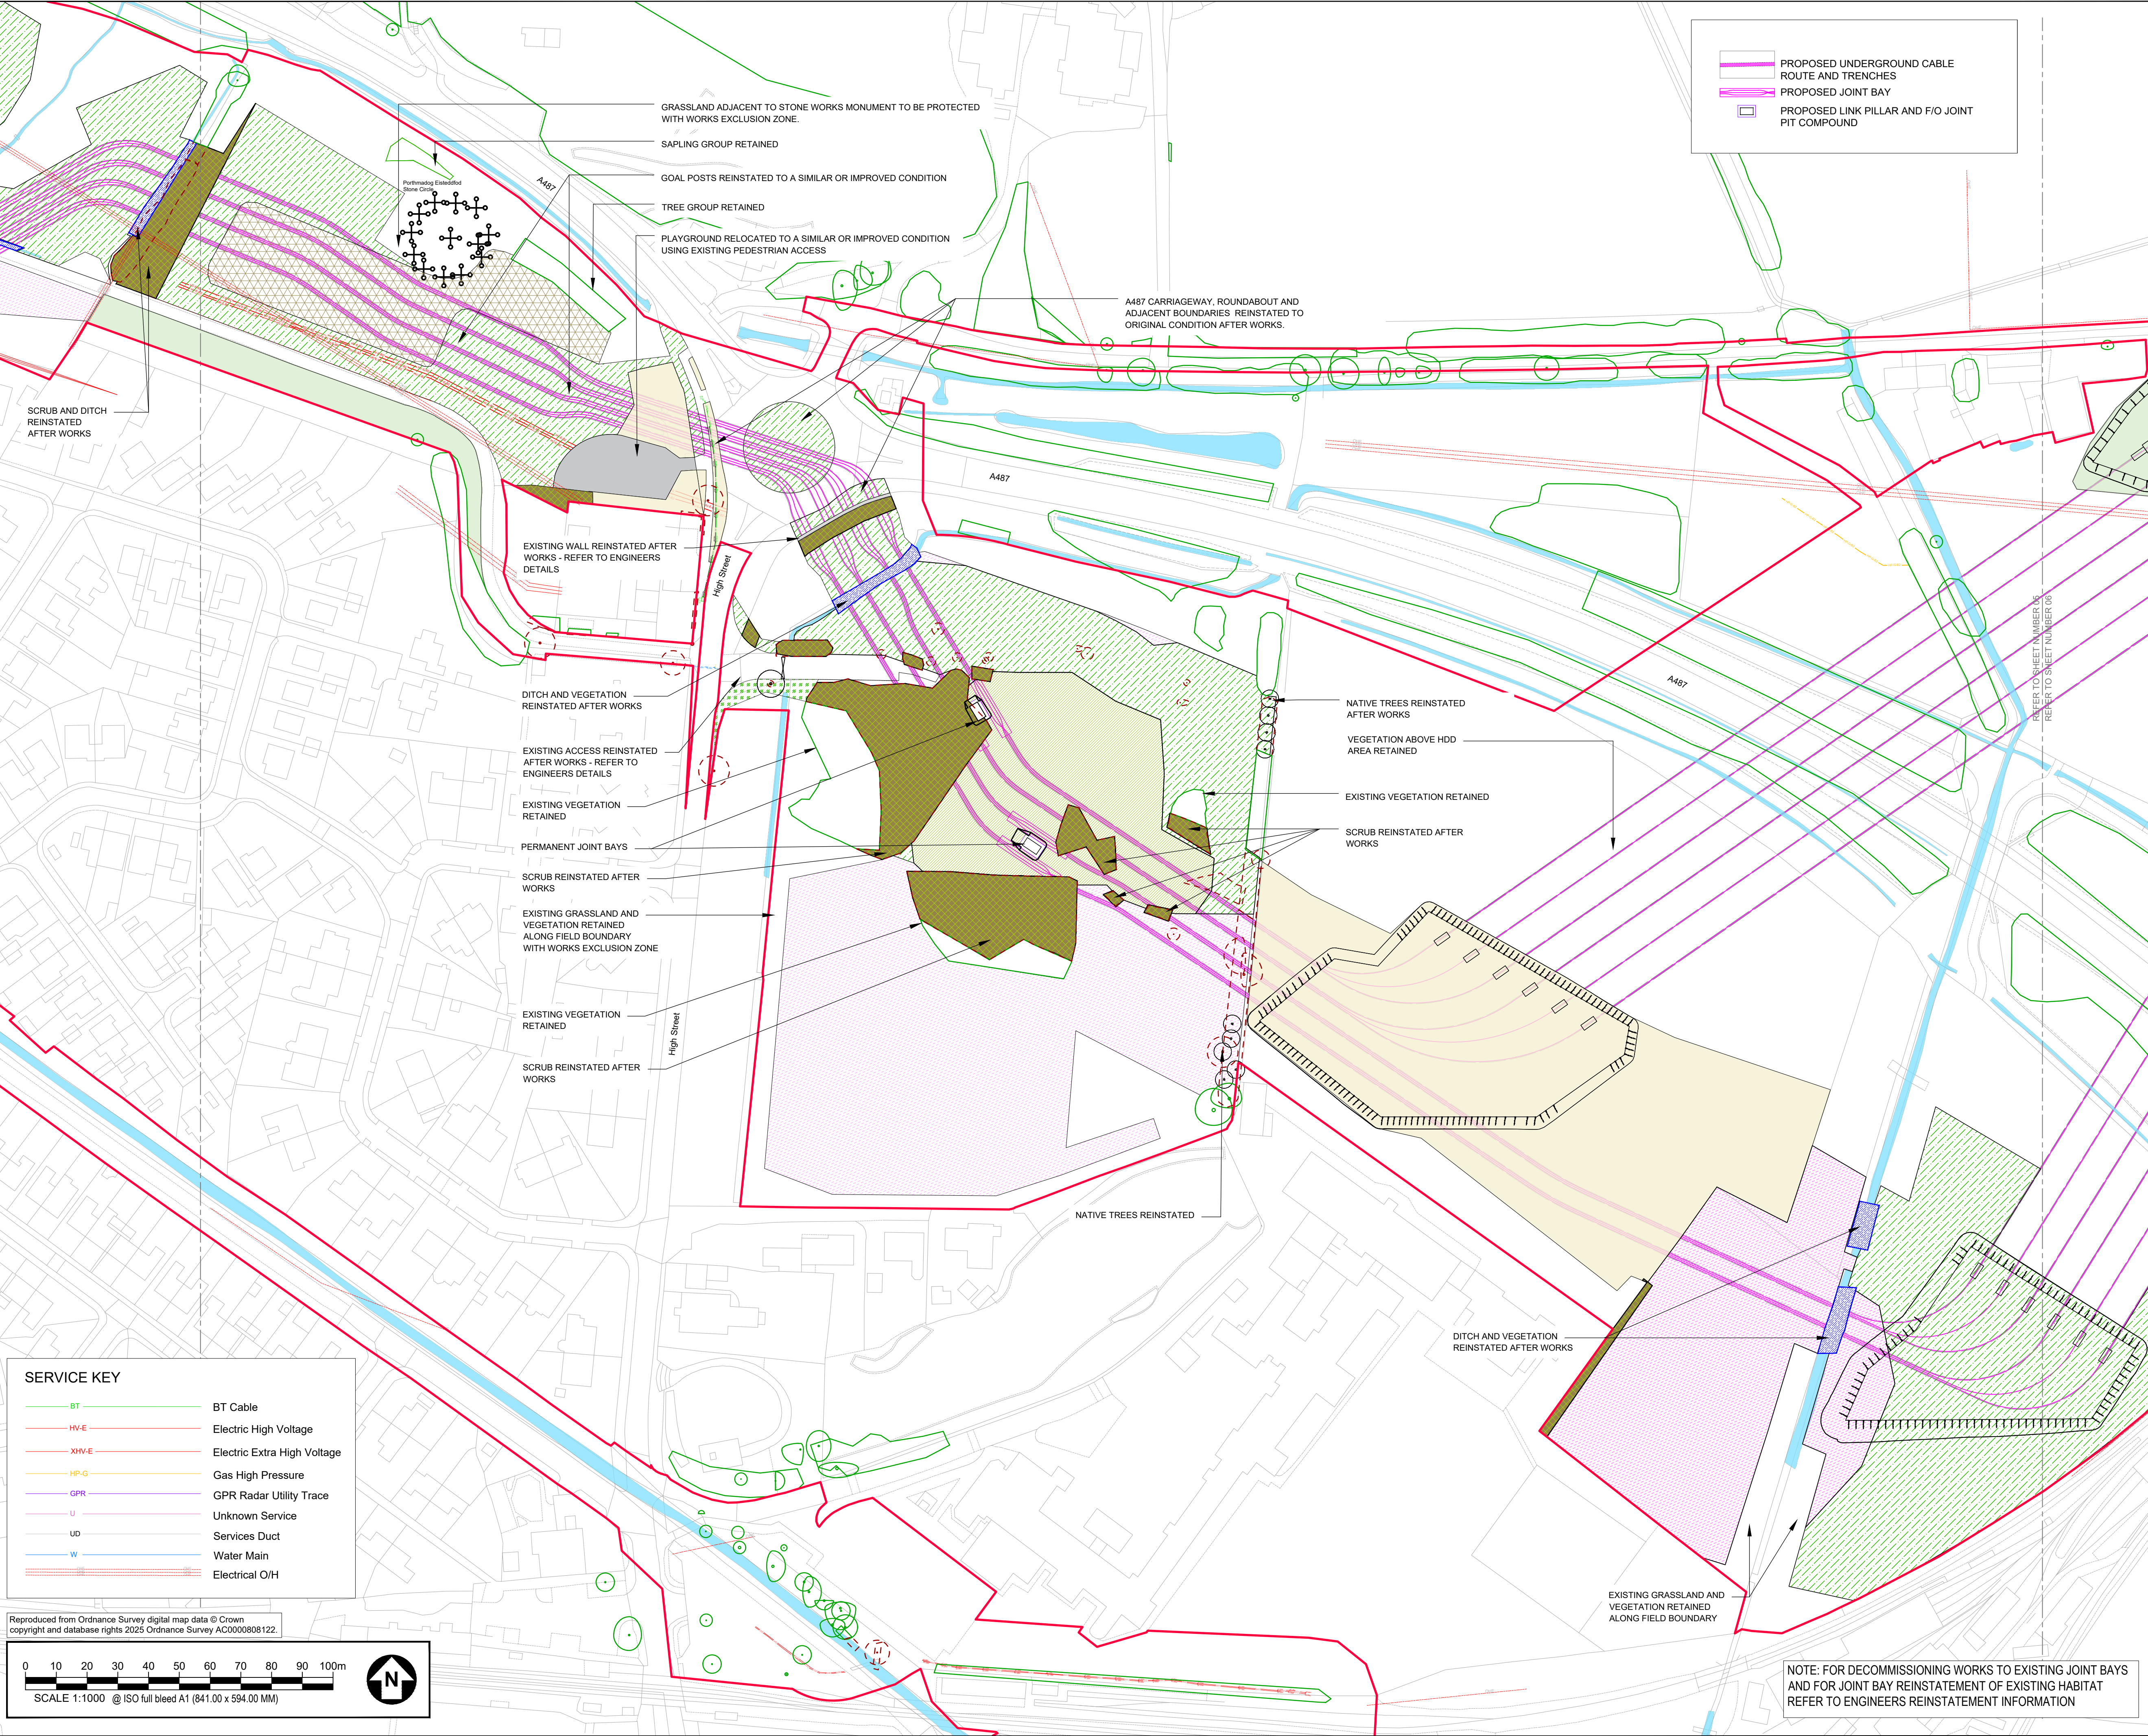

SERVICE KEY	
	BT Cable
	Electric High Voltage
	Electric Extra High Voltage
	Gas High Pressure
	GPR Radar Utility Trace
	Unknown Service
	Services Duct
	Water Main
	Electrical O/H

Reproduced from Ordnance Survey digital map data © Crown
copyright and database rights 2025 Ordnance Survey AC0000808122

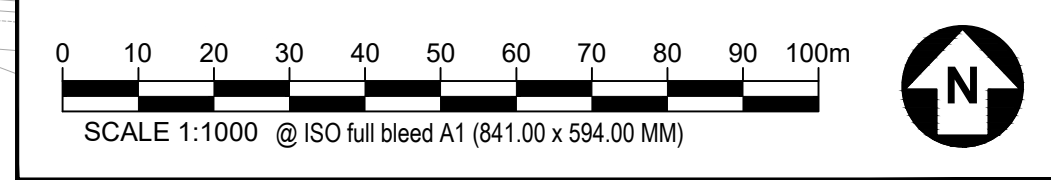

	PROPOSED UNDERGROUND CABLE ROUTE AND TRENCHES
	PROPOSED JOINT BAY
	PROPOSED LINK PILLAR AND F/O JOINT PIT COMPOUND

AECOM

PROJECT

Glaslyn Cables

CLIENT

nationalgrid

CONSULTANT

AECOM
2 City Walk
Leeds, LS11 9AR
+44 (0) 113 391 6800 tel
+44 (0) 113 391 6899 fax
www.aecom.com

- GENERAL NOTES
1. DO NOT SCALE FROM THIS DRAWING.


2. DRAWING TO BE PRINTED IN COLOUR.

3. ALL DIMENSIONS IN METRES UNLESS OTHERWISE STATED.

4. EXISTING TREES AND VEGETATION TO BE PROTECTED DURING CONSTRUCTION OF WORKS - REFER TO TREE PROTECTION PLANS AND ARBORICULTURAL REPORT.

5. DRAWING TO BE READ IN CONJUNCTION WITH ENGINEER DWGS. DETAILS AND EXISTING AND PROPOSED UTILITIES INFORMATION.

6. DRAWINGS NOT INTENDED FOR DETAIL OR CONSTRUCTION ISSUE.

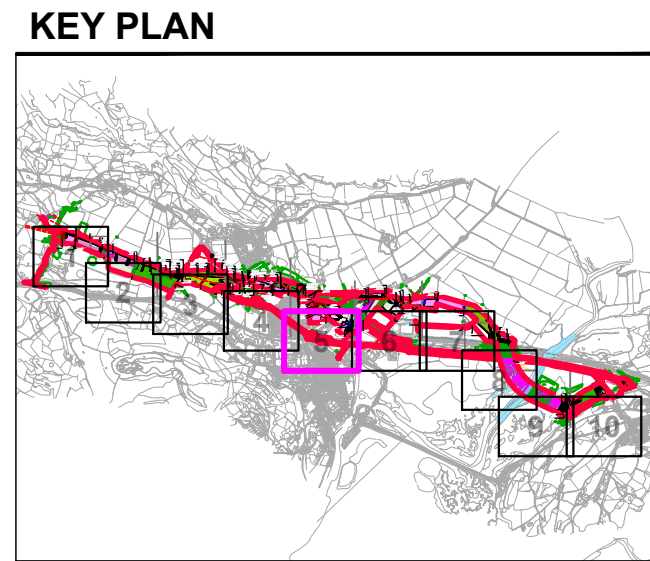

KEY	
	RED LINE BOUNDARY
	REMOVED TREES, TREE GROUPS AND SCRUB
	RETAINED TREES, TREE GROUPS AND SCRUB
	ANCIENT TREE: REFER TO ARBORICULTURAL DWGS AND REPORTS FOR RETAINED, REMOVED AND VETERAN TREES
LANDSCAPE REINSTATEMENT	
	POOR SEMI IMPROVED GRASSLAND
	IMPROVED GRASSLAND
	NEUTRAL GRASSLAND - SEMI IMPROVED
	SPECIES RICH WILDFLOWER MEADOW
	AMENITY GRASSLAND
	ARABLE GRASSLAND
	MARSHY GRASSLAND
	MARGINAL VEGETATION
	SCRUB - SHALLOW ROOTED OVER U/G SERVICES
	DITCH BED AND BANK
	RUDERAL GRASSLAND REINSTATED
	HEDGEROW
	TREE PLANTING
	WOODLAND PLANTING
LANDSCAPE MITIGATION	
	NATIVE TREE PLANTING
	SCRUB - SHALLOW ROOTED OVER U/G SERVICES

ISSUE/REVISION		
P02	16/09/2025	FOR REVIEW AND COMMENT
P01	05/09/2025	FIRST ISSUE FOR REVIEW AND COMMENT
IVR	DATE	DESCRIPTION

DRAWING STATUS

ISSUE

PROJECT NUMBER

60686216

SHEET TITLE

GLASLYN LANDSCAPE PLAN SHEET 05

SHEET NUMBER

PTNO-AEC-ZZZZ-ZZZZZZ-DRW-LA-000008


REV.

P02

NOTE: FOR DECOMMISSIONING WORKS TO EXISTING JOINT BAYS AND FOR JOINT BAY REINSTATEMENT OF EXISTING HABITAT REFER TO ENGINEERS REINSTATEMENT INFORMATION

This drawing has been prepared for the use of AECOM's client. It may not be used, modified, reproduced or relied upon by third parties, except as agreed by AECOM or as required by law. AECOM accepts no responsibility and denies any liability whatsoever, to any party that uses or relies on this drawing without AECOM's express written consent. Do not scale this document. All measurements must be obtained from the stated dimensions.

Last saved by: POH\MALINOWSKA\J\2025\09\16 | Last Plotted: 2025-09-16
Filename: C:\USERS\POH\MALINOWSKA\AECOM\GLASLYN_LANDSCAPE PLANS_NEB_ISSUE P03\910_CAD_LANDSCAPE\SHEETS\PTNO-AEC-ZZZZ-ZZZZZZ-DRW-LA-000003-000013.DWG
Author: RC Designer: GK Checked: RC Approved: NL

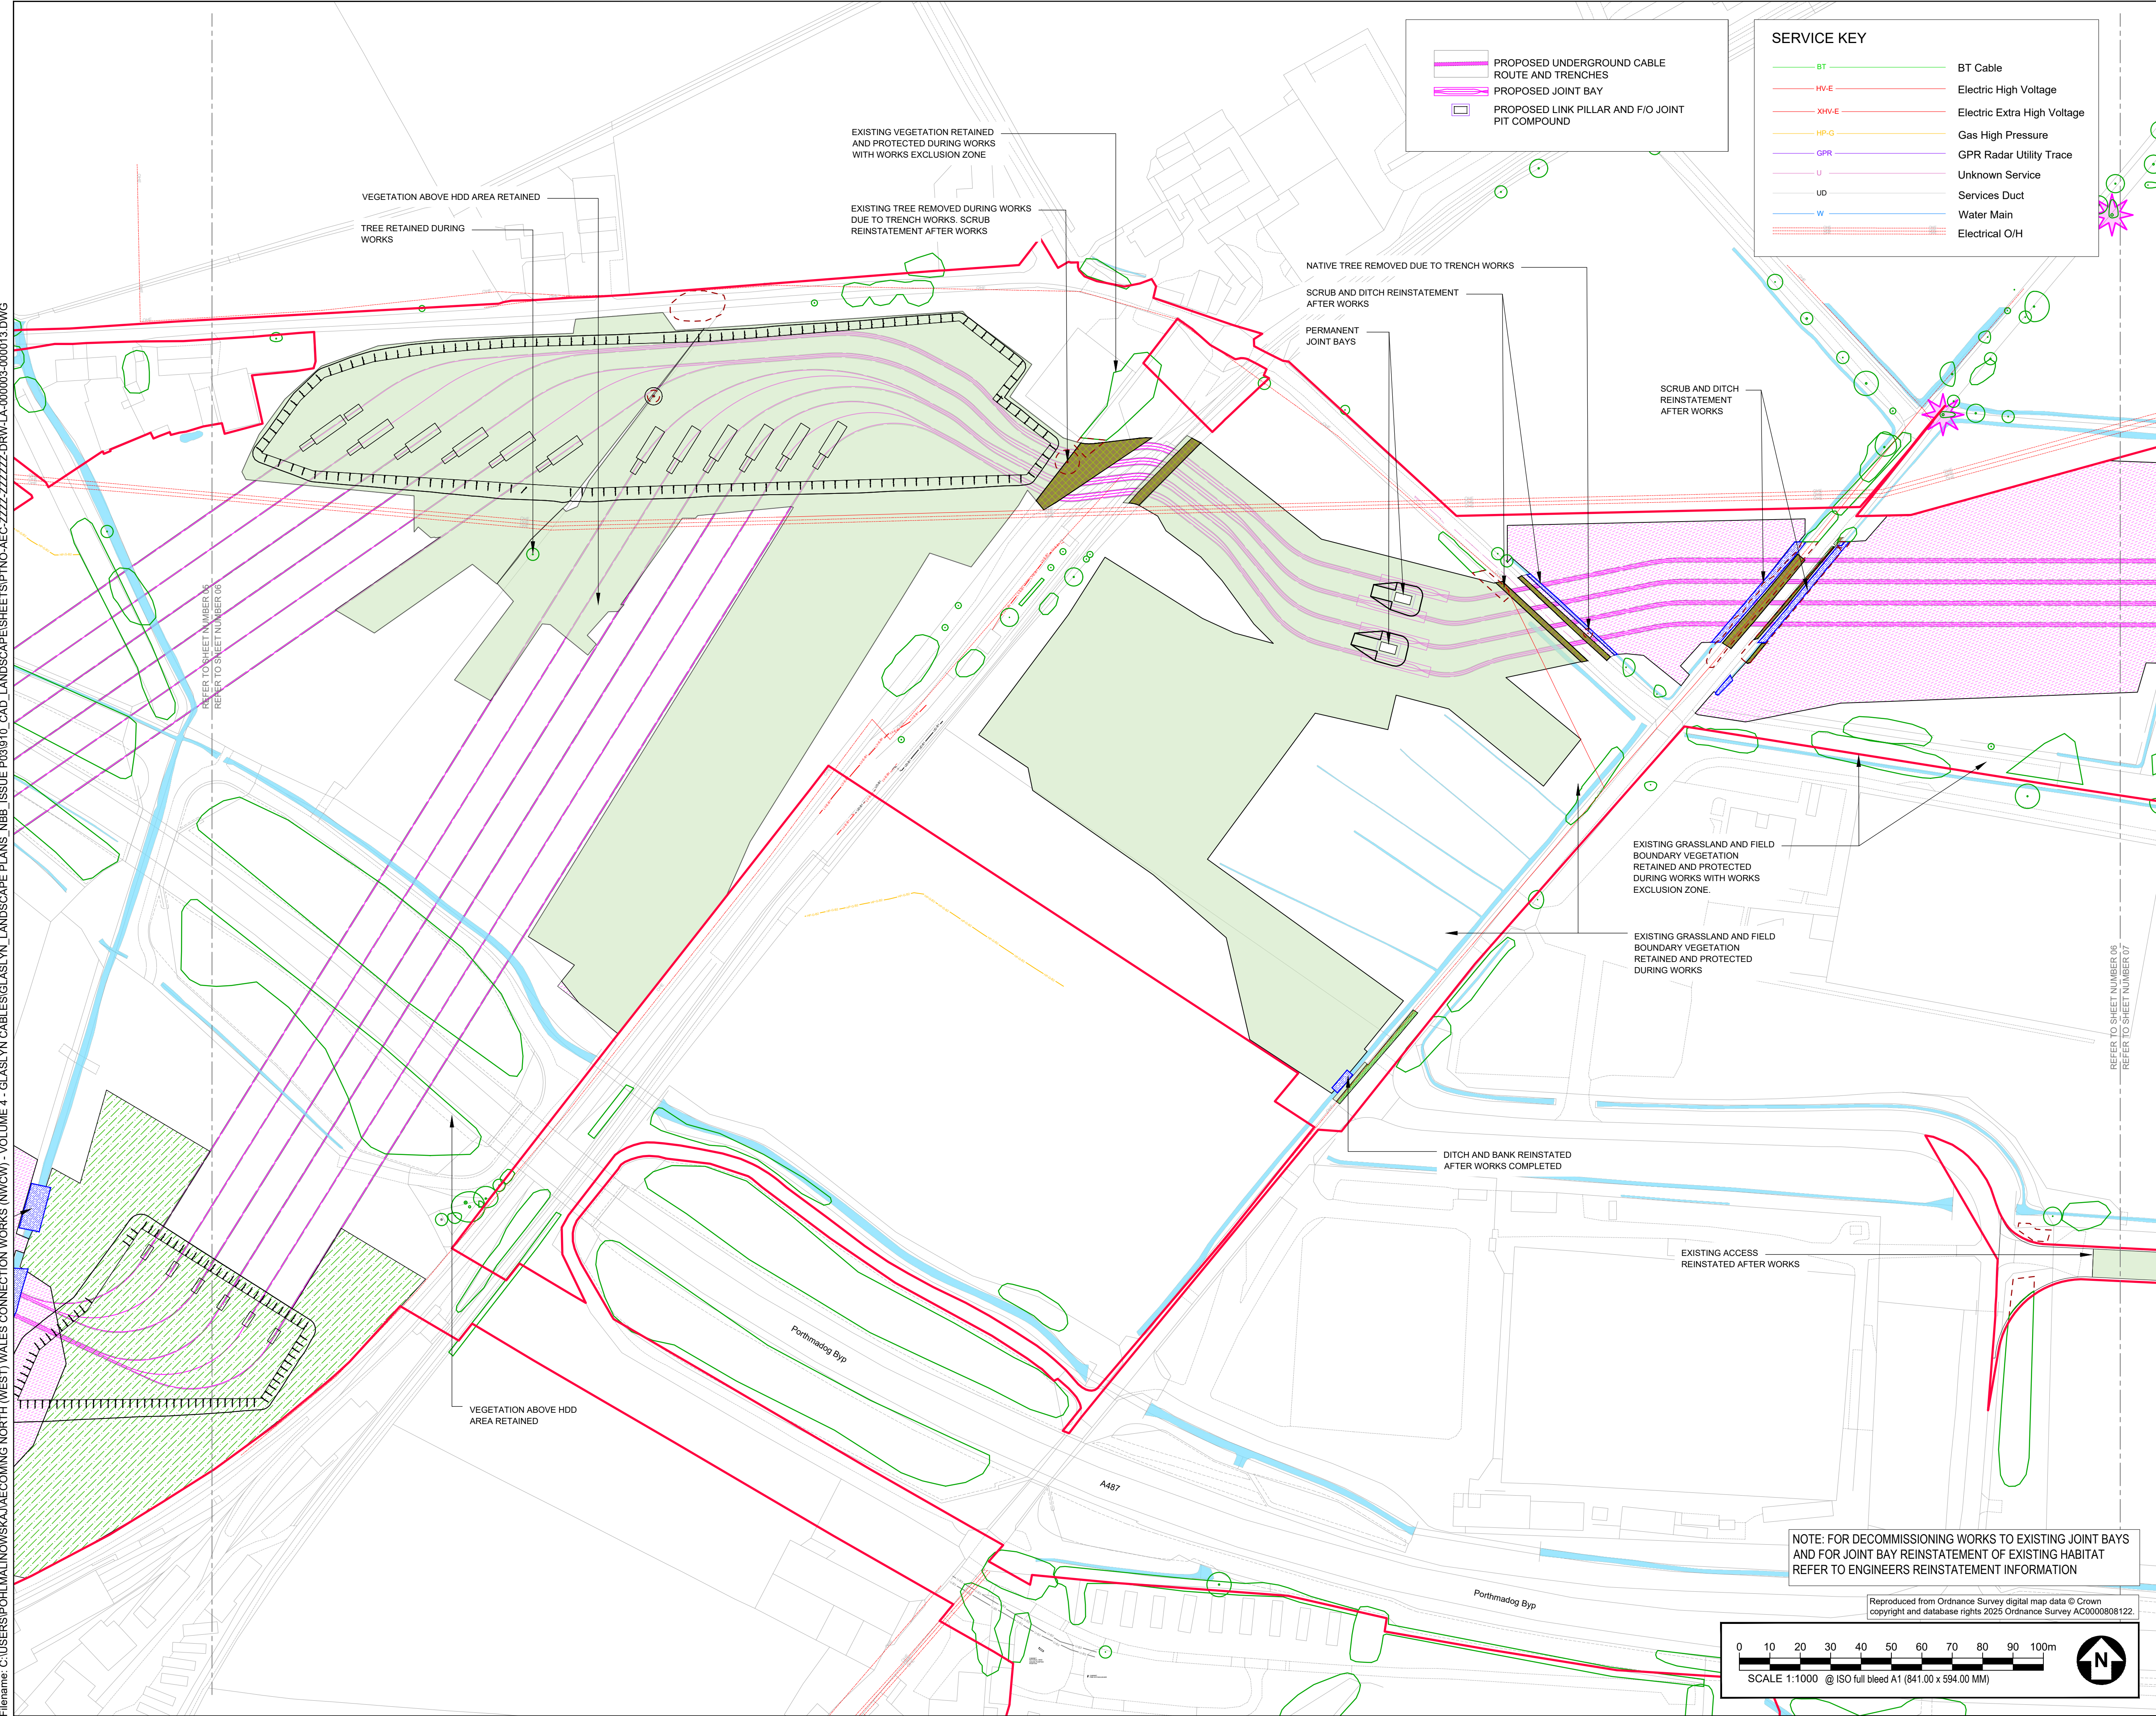


AECOM

PROJECT
Glaslyn Cables

CLIENT
nationalgrid

CONSULTANT
AECOM
2 City Walk
Leeds, LS11 9AR
+44 (0) 113 391 6800 tel
+44 (0) 113 391 6899 fax
www.aecom.com

GENERAL NOTES
1. DO NOT SCALE FROM THIS DRAWING.
2. DRAWING TO BE PRINTED IN COLOUR.
3. ALL DIMENSIONS IN METRES UNLESS OTHERWISE STATED.
4. EXISTING TREES AND VEGETATION TO BE PROTECTED DURING CONSTRUCTION OF WORKS - REFER TO TREE PROTECTION PLANS AND ARBORICULTURAL REPORT.
5. DRAWING TO BE READ IN CONJUNCTION WITH ENGINEER DWGS. DETAILS AND EXISTING AND PROPOSED UTILITIES INFORMATION.
6. DRAWINGS NOT INTENDED FOR DETAIL OR CONSTRUCTION ISSUE.

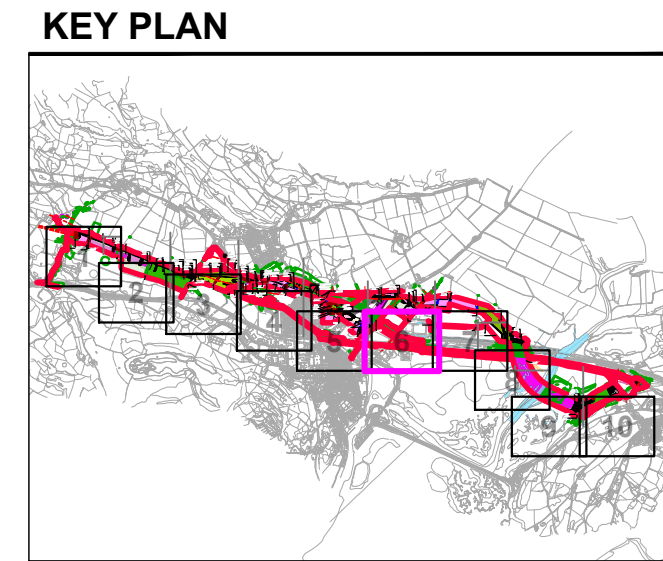

KEY

- RED LINE BOUNDARY
- REMOVED TREES, TREE GROUPS AND SCRUB
- RETAINED TREES, TREE GROUPS AND SCRUB
- ANCIENT TREE: REFER TO ARBORICULTURAL DWGS AND REPORTS FOR RETAINED, REMOVED AND VETERAN TREES

LANDSCAPE REINSTATEMENT

- POOR SEMI IMPROVED GRASSLAND
- IMPROVED GRASSLAND
- NEUTRAL GRASSLAND - SEMI IMPROVED
- SPECIES RICH WILDFLOWER MEADOW
- AMENITY GRASSLAND
- ARABLE GRASSLAND
- MARSHY GRASSLAND
- MARGINAL VEGETATION
- SCRUB - SHALLOW ROOTED OVER U/G SERVICES
- DITCH BED AND BANK
- RUDERAL GRASSLAND REINSTATED
- HEDGEROW
- TREE PLANTING
- WOODLAND PLANTING

LANDSCAPE MITIGATION

- NATIVE TREE PLANTING
- SCRUB - SHALLOW ROOTED OVER U/G SERVICES

ISSUE/REVISION		
P02	16/09/2025	FOR REVIEW AND COMMENT
P01	05/09/2025	FIRST ISSUE FOR REVIEW AND COMMENT
1/R	DATE	DESCRIPTION

DRAWING STATUS
ISSUE

PROJECT NUMBER
60686216


SHEET TITLE
GLASLYN LANDSCAPE PLAN
SHEET 06

SHEET NUMBER
PTNO-AEC-ZZZZ-ZZZZZZ-DRW-LA-000009

REV.
P02

This drawing has been prepared for the use of AECOM's client. It may not be used, modified, reproduced or relied upon by third parties, except as agreed by AECOM or as required by law. AECOM accepts no responsibility and denies any liability whatsoever, to any party that uses or relies on this drawing without AECOM's express written consent. All measurements must be obtained from the stated dimensions.

Last saved by: POH\MALINOWSKA\J\2025\09\16 Last Plotted: 2025-09-16
Filename: C:\USERS\POH\MALINOWSKA\J\AECOM\GLASLYN\LANDSCAPE PLANS_NEB_ISSUE P03\910_CAD_LANDSCAPE\SHEETS\PTNO-AEC-ZZZZ-ZZZZZZ-DRW-LA-000003-000013.DWG Author: RC Designer: GK Checked: RC Approved: NL

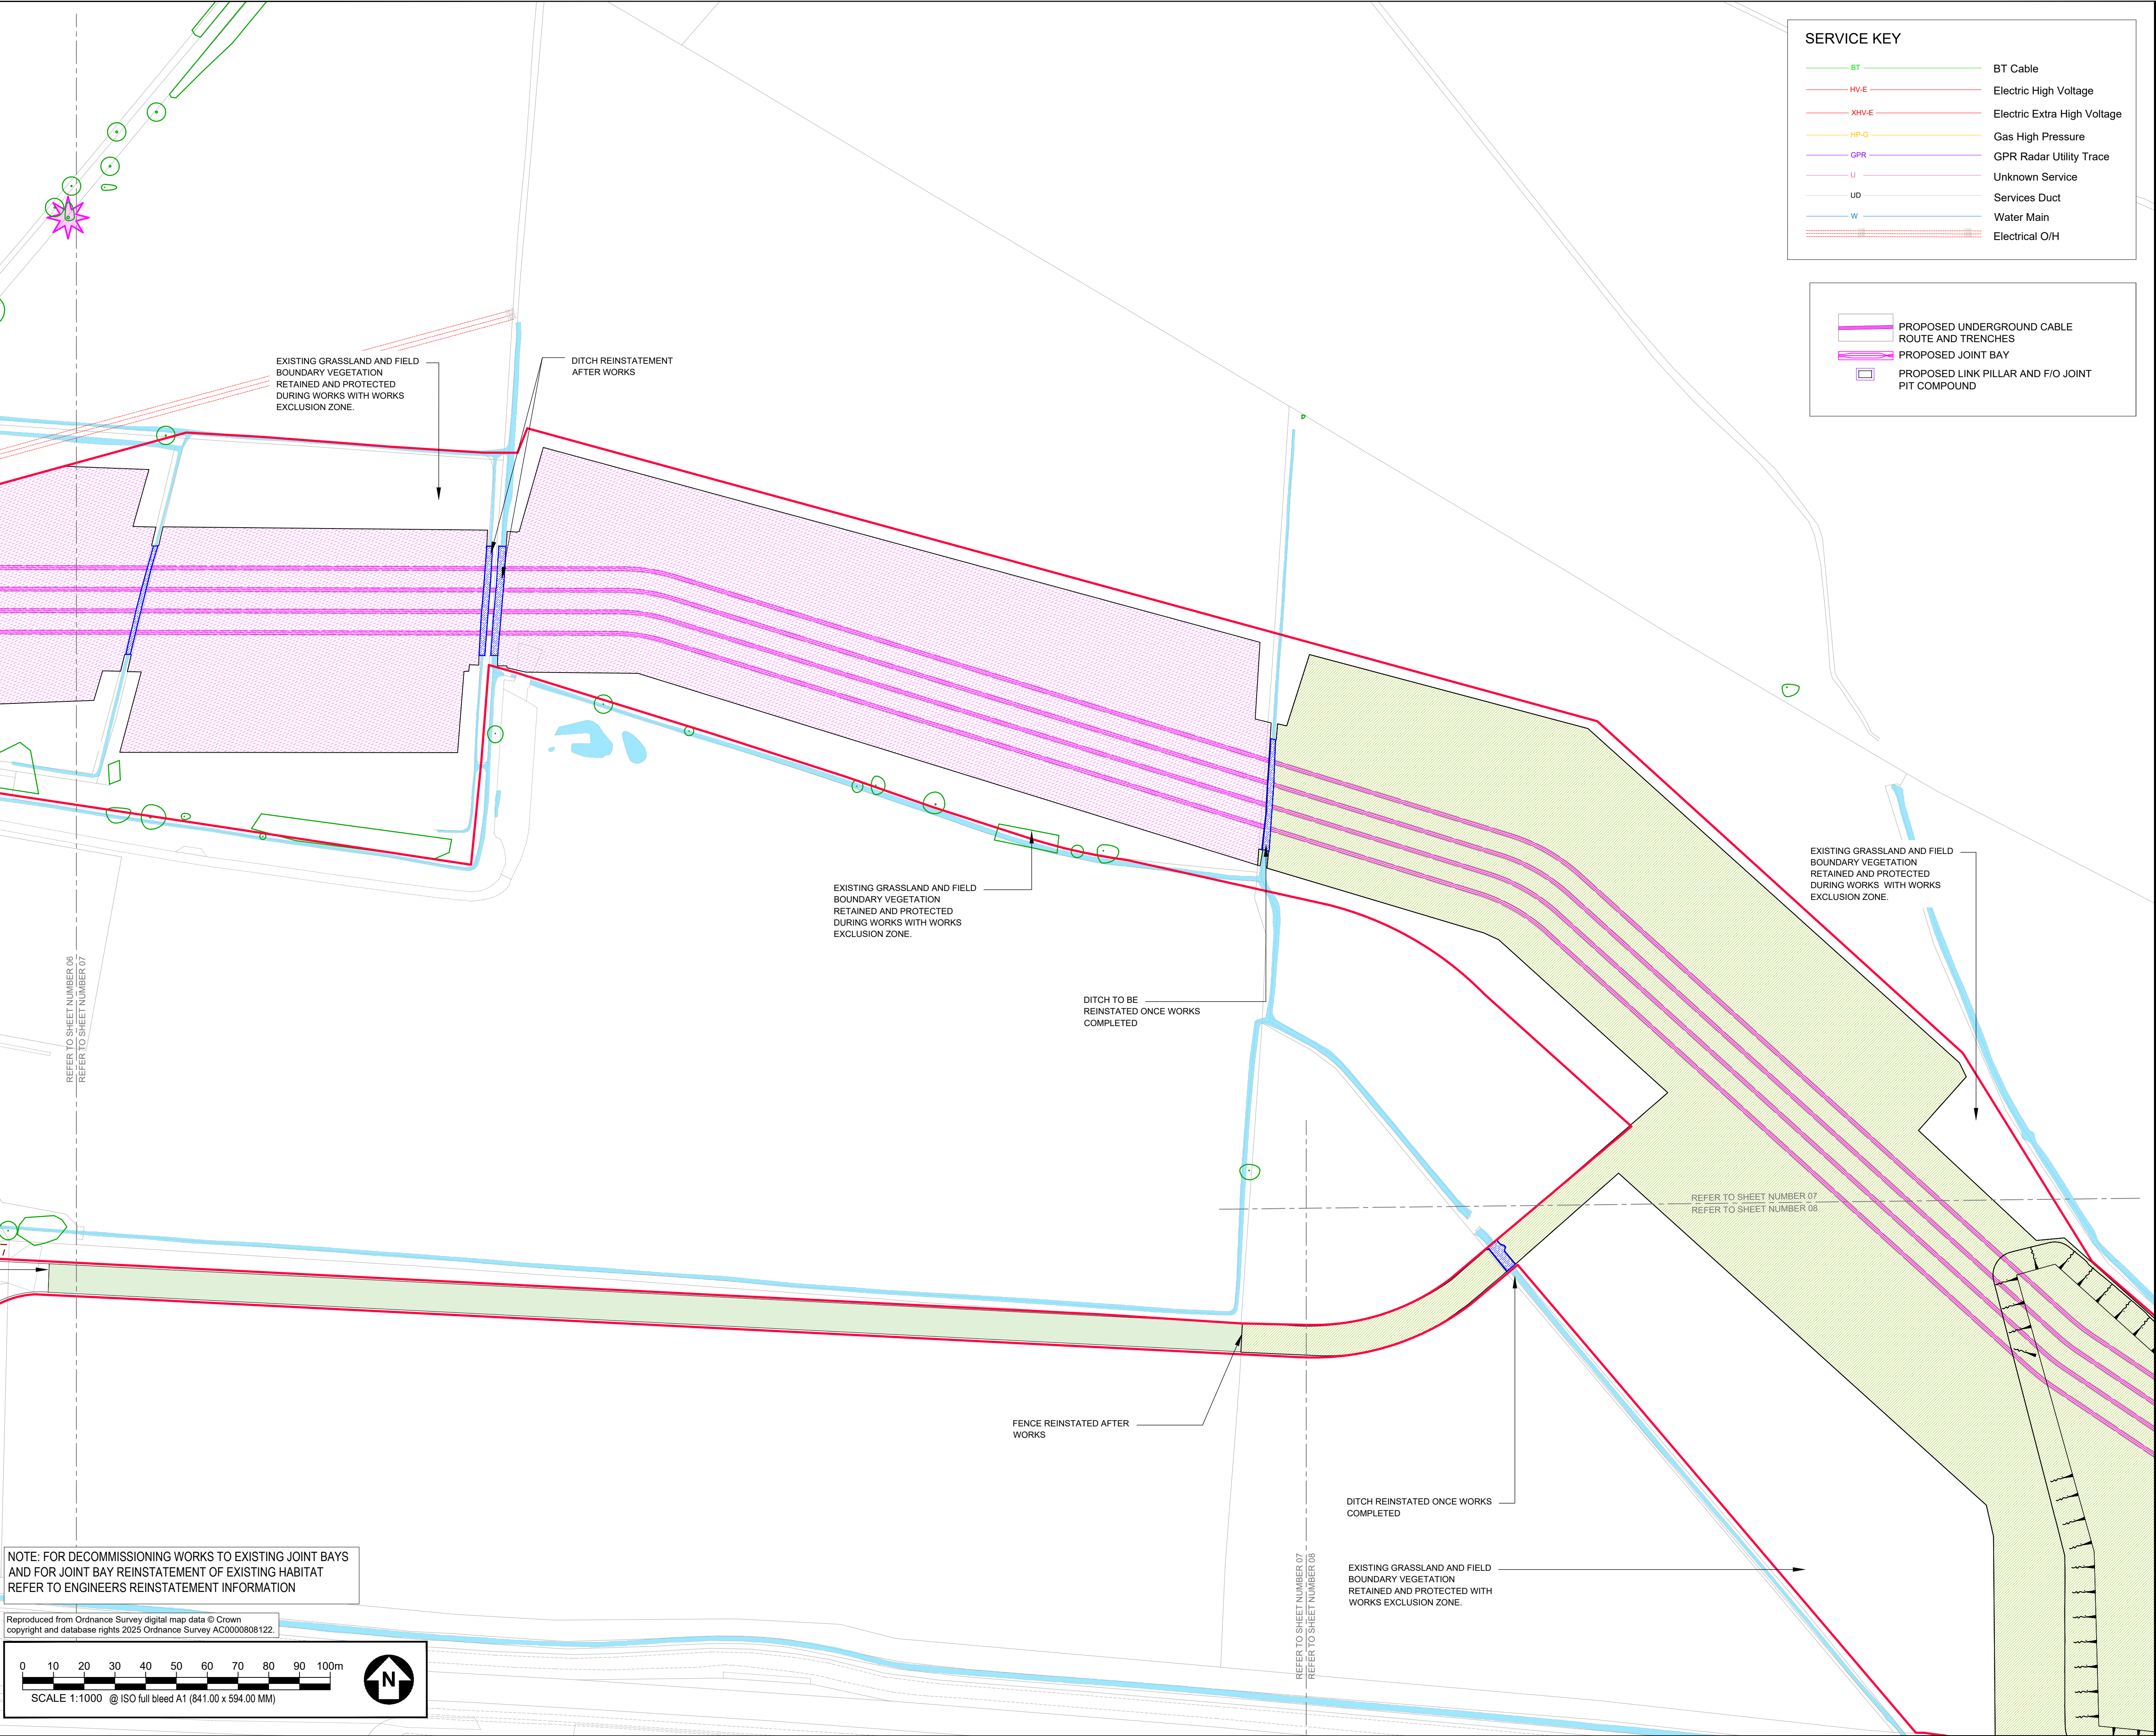

AECOM

PROJECT

Glaslyn Cables

CLIENT

nationalgrid


CONSULTANT

AECOM
2 City Walk
Leeds, LS11 9AR
+44 (0) 113 391 6800 tel
+44 (0) 113 391 6899 fax
www.aecom.com

GENERAL NOTES

1. DO NOT SCALE FROM THIS DRAWING.
2. DRAWING TO BE PRINTED IN COLOUR.
3. ALL DIMENSIONS IN METRES UNLESS OTHERWISE STATED.
4. EXISTING TREES AND VEGETATION TO BE PROTECTED DURING CONSTRUCTION OF WORKS - REFER TO TREE PROTECTION PLANS AND ARBORICULTURAL REPORT.
5. DRAWING TO BE READ IN CONJUNCTION WITH ENGINEER DWGS. DETAILS AND EXISTING AND PROPOSED UTILITIES INFORMATION.
6. DRAWINGS NOT INTENDED FOR DETAIL OR CONSTRUCTION ISSUE.

KEY PLAN

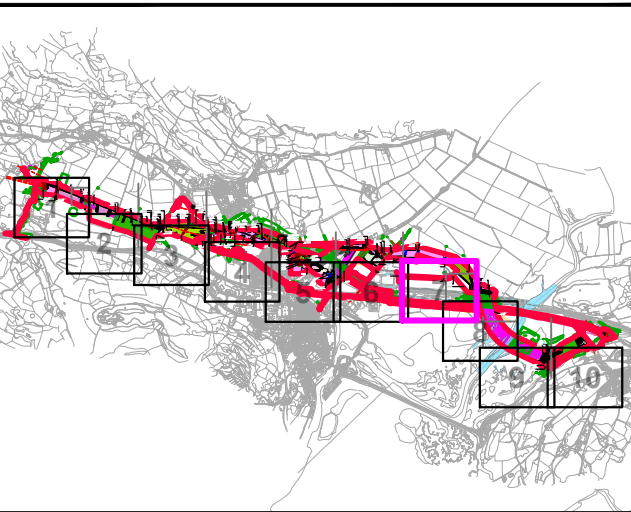

KEY

- RED LINE BOUNDARY**
- REMOVED TREES, TREE GROUPS AND SCRUB**
- RETAINED TREES, TREE GROUPS AND SCRUB**
- ANCIENT TREE:** REFER TO ARBORICULTURAL DWGS AND REPORTS FOR RETAINED, REMOVED AND VETERAN TREES
- LANDSCAPE REINSTATEMENT**
 - POOR SEMI IMPROVED GRASSLAND
 - IMPROVED GRASSLAND
 - NEUTRAL GRASSLAND - SEMI IMPROVED
 - SPECIES RICH WILDFLOWER MEADOW
 - AMENITY GRASSLAND
 - ARABLE GRASSLAND
 - MARSHY GRASSLAND
 - MARGINAL VEGETATION
 - SCRUB - SHALLOW ROOTED OVER U/G SERVICES
 - DITCH BED AND BANK
 - RUDERAL GRASSLAND REINSTATED
 - HEDGEROW
- LANDSCAPE MITIGATION**
 - NATIVE TREE PLANTING
 - SCRUB - SHALLOW ROOTED OVER U/G SERVICES
- TREE PLANTING**
- WOODLAND PLANTING**

ISSUE/REVISION

VR	DATE	DESCRIPTION
P02	16/09/2025	FOR REVIEW AND COMMENT
P01	05/09/2025	FIRST ISSUE FOR REVIEW AND COMMENT

DRAWING STATUS

ISSUE

PROJECT NUMBER

60686216


SHEET TITLE

GLASLYN LANDSCAPE PLAN
SHEET 07

SHEET NUMBER

PTNO-AEC-ZZZZ-ZZZZZZ-DRW-LA-000010 P02

REV.

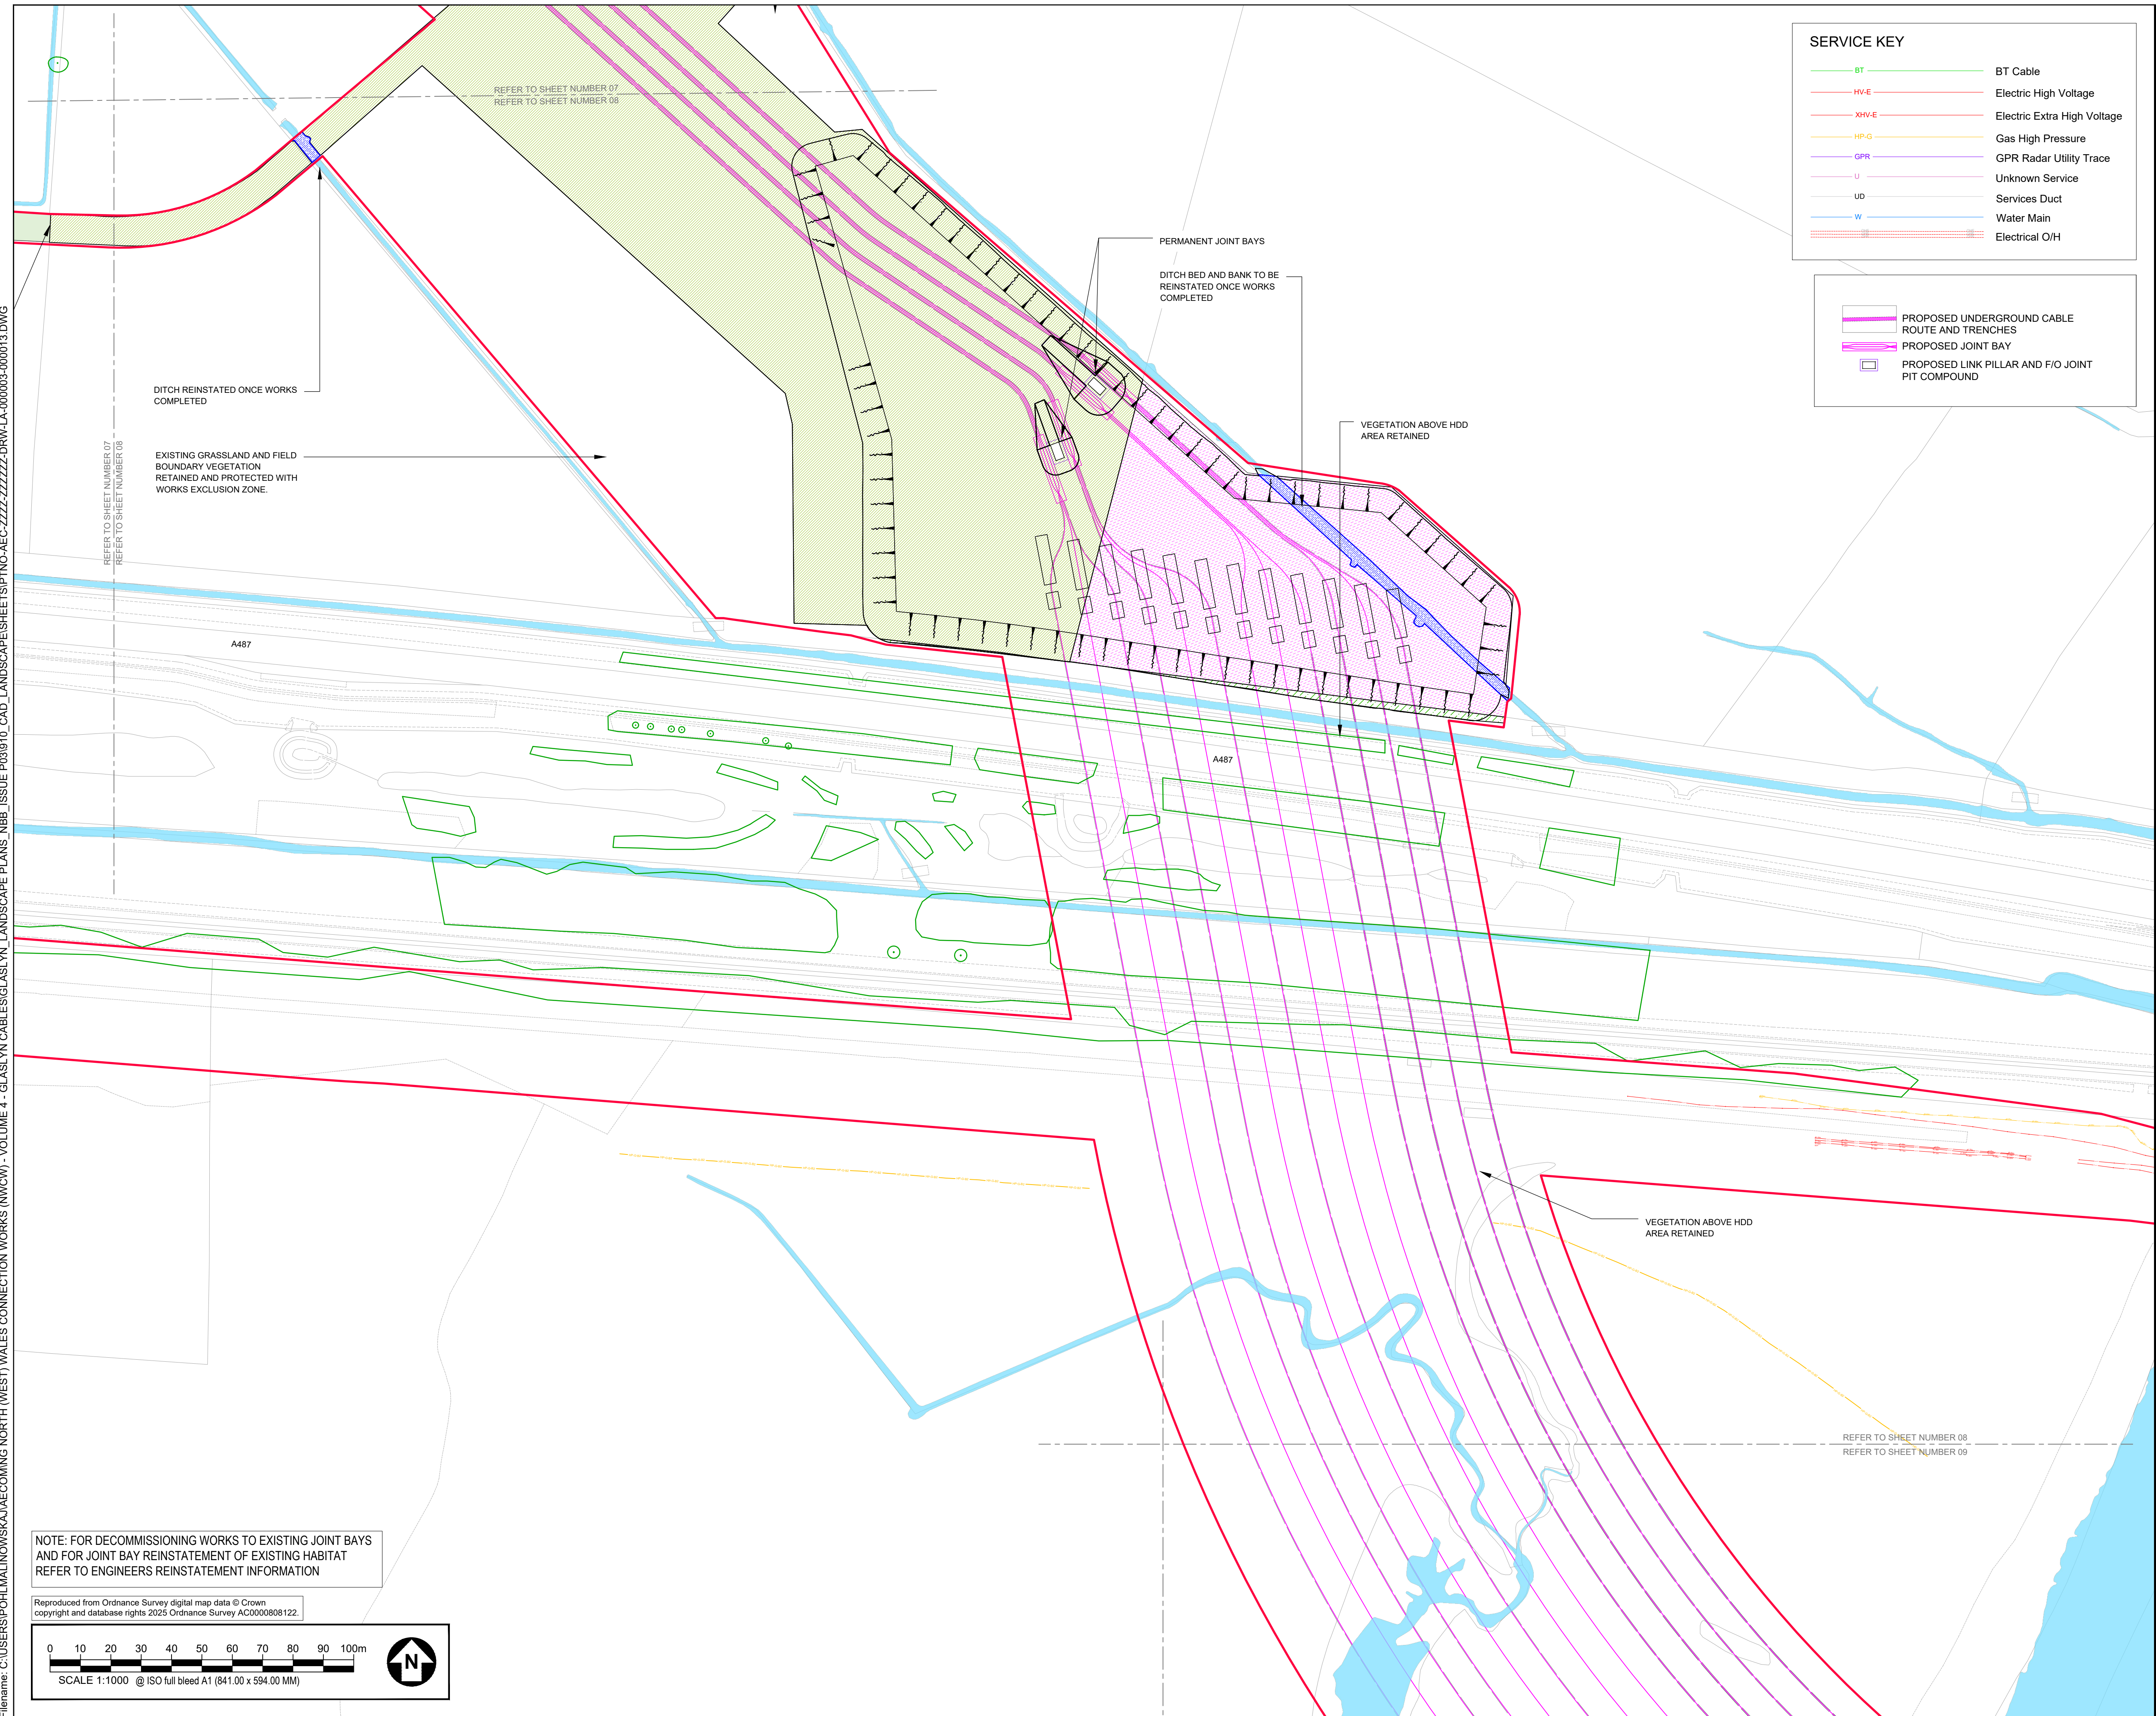

SERVICE KEY

BT	BT Cable
HV-E	Electric High Voltage
XHV-E	Electric Extra High Voltage
HP-G	Gas High Pressure
GPR	GPR Radar Utility Trace
U	Unknown Service
UD	Services Duct
W	Water Main
	Electrical O/H

AECOM

PROJECT

Glaslyn Cables

CLIENT

nationalgrid


CONSULTANT

AECOM
 100 City Walk
 Leeds, LS11 9AR
 0113 391 6800 tel
 0113 391 6899 fax
www.aecom.com





GENERAL NOTES

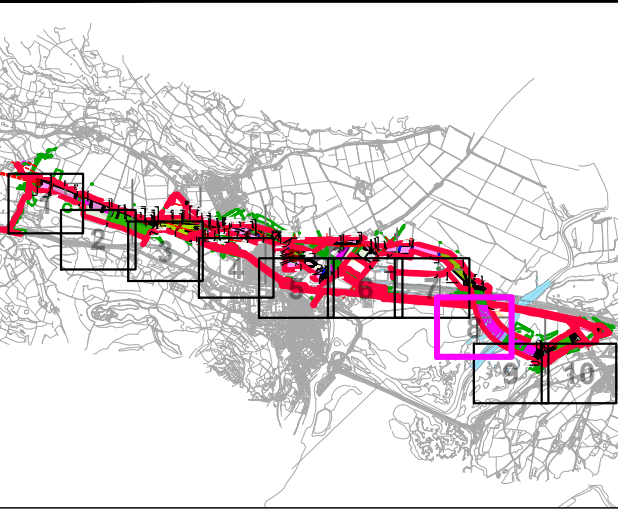- DO NOT SCALE FROM THIS DRAWING.
DRAWING TO BE PRINTED IN COLOUR.
ALL DIMENSIONS IN METRES UNLESS OTHERWISE STATED.
EXISTING TREES AND VEGETATION TO BE PROTECTED DURING
CONSTRUCTION OF WORKS - REFER TO TREE PROTECTION PLAN
AND ARBORICULTURAL REPORT.
DRAWING TO BE READ IN CONJUNCTION WITH ENGINEER DWGS,
DETAILS AND EXISTING AND PROPOSED UTILITIES INFORMATION.
DRAWINGS NOT INTENDED FOR DETAIL OR CONSTRUCTION ISSUE





 








 


KEY PLAN



KEY

- | | |
|--|---|
|  | RED LINE BOUNDARY |
|  | REMOVED TREES, TREE GROUPS AND SCRUB |
|  | RETAINED TREES, TREE GROUPS AND SCRUB |
|  | ANCIENT TREE:
REFER TO ARBORICULTURAL DWGS
AND REPORTS FOR RETAINED,
REMOVED AND VETERAN TREES |

LANDSCAPE REINSTATEMENT

- | | |
|---|--|
|  | POOR SEMI IMPROVED GRASSLAND |
|  | IMPROVED GRASSLAND |
|  | NEUTRAL GRASSLAND - SEMI IMPROVED |
|  | SPECIES RICH WILDFLOWER MEADOW |
|  | AMENITY GRASSLAND |
|  | ARABLE GRASSLAND |
|  | MARSHY GRASSLAND |
|  | MARGINAL VEGETATION |
|  | SCRUB - SHALLOW ROOTED OVER U/G SERVICES |
|  | DITCH BED AND BANK |
|  | RUDERAL GRASSLAND REINSTATE |
|  | HEDGEROW |
|  | TREE PLANTING |
|  | WOODLAND PLANTING |
| LANDSCAPE MITIGATION | |
|  | NATIVE TREE PLANTING |
|  | SCRUB - SHALLOW ROOTED OVER U/G SERVICES |

ISSUE/REVISION

P02	16/09/2025	FOR REVIEW AND COMMENT
P01	05/09/2025	FIRST ISSUE FOR REVIEW AND COMMENT
I/R	DATE	DESCRIPTION

DRAWING STATUS

ISSUE

PROJECT NUMBER

60686216

SHEET TITLE


GLASLYN LANDSCAPE PLAN
SHEET 08

SHEET NUMBER

PTNO-AEC-ZZZZ-ZZZZZZ-DRW-LA-000011

REV

Last saved by: POH\MALINOWSKA\J\2025\09\16 - Last Plotted: 2025-09-16
Filename: C:\USERS\POH\MALINOWSKA\AECOM\GLASLYN_LANDSCAPE PLANS_NEB_ISSUE P03\910_CAD_LANDSCAPE\SHEETS\PTNO-AEC-ZZZZ-ZZZZZ-DRW-LA-000003-000013.DWG
Author: RC Designer: GK Checked: RC Approved: NL

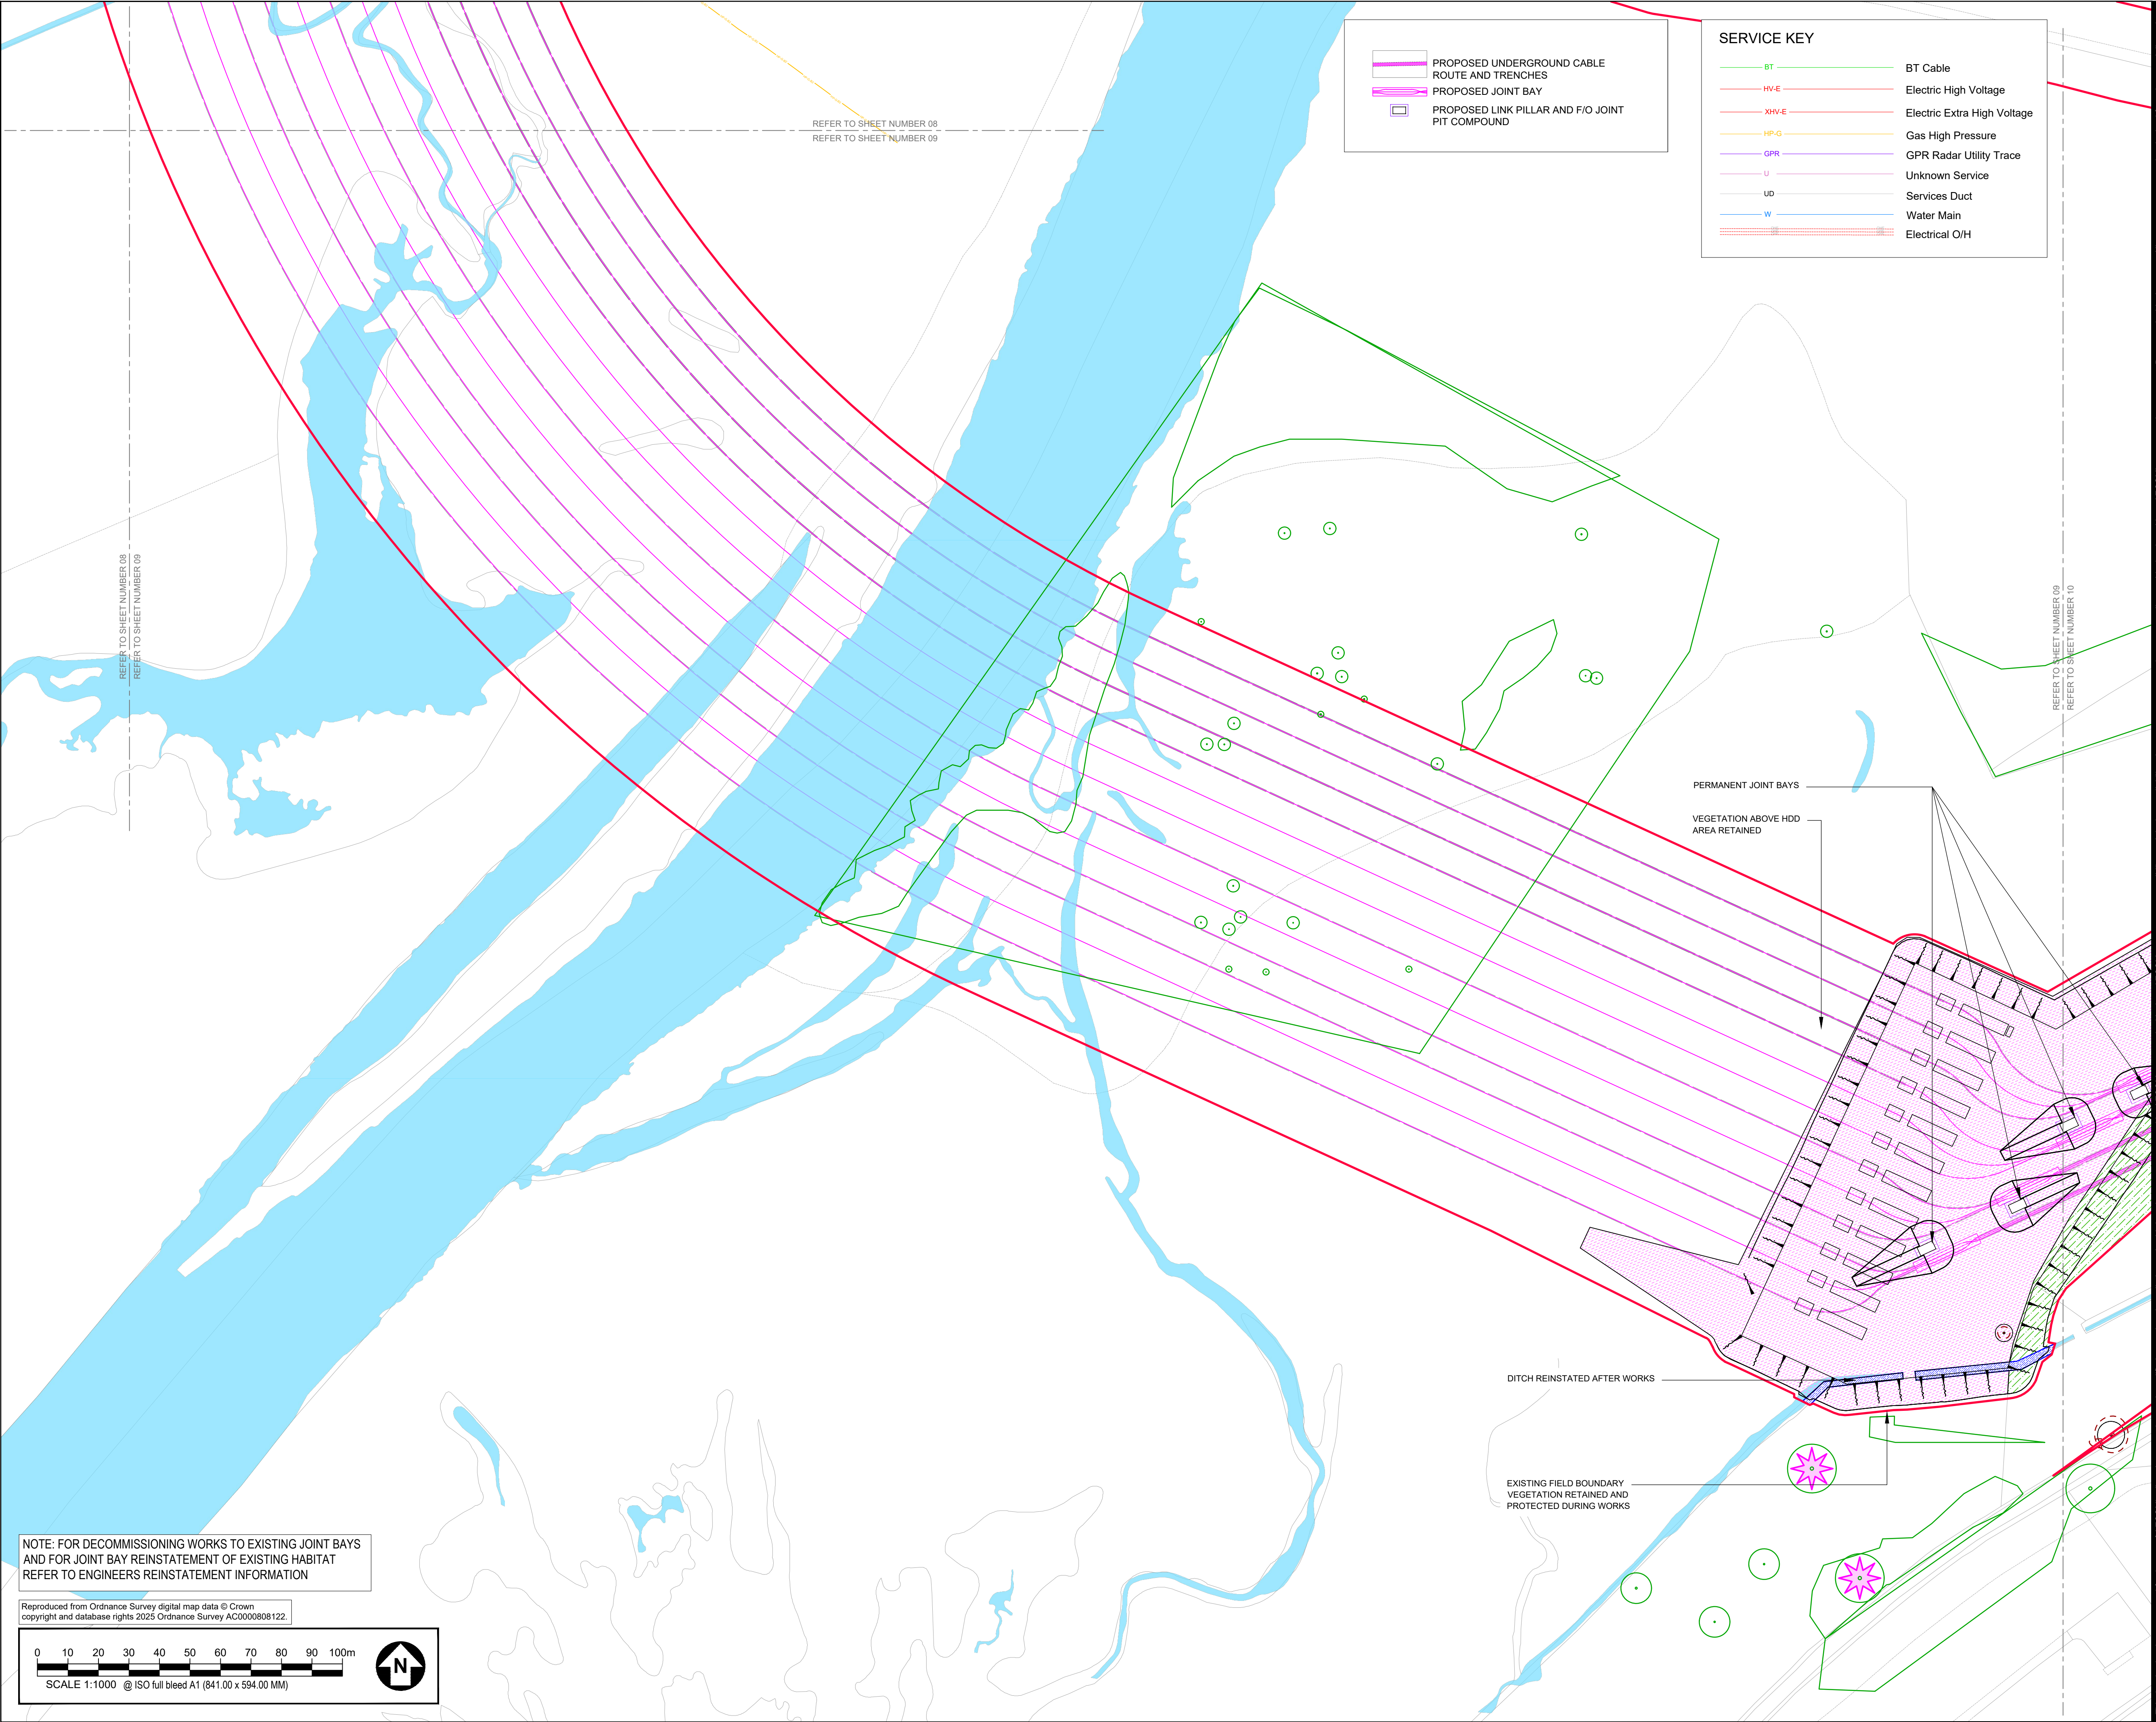

PROPOSED UNDERGROUND CABLE ROUTE AND TRENCHES

PROPOSED JOINT BAY

PROPOSED LINK PILLAR AND F/O JOINT PIT COMPOUND

SERVICE KEY

BT	BT Cable
HV-E	Electric High Voltage
XHV-E	Electric Extra High Voltage
HP-G	Gas High Pressure
GPR	GPR Radar Utility Trace
U	Unknown Service
UD	Services Duct
W	Water Main
	Electrical O/H

AECOM

PROJECT

Glaslyn Cables


CLIENT

nationalgrid

CONSULTANT

AECOM
2 City Walk
Leeds, LS11 9AR
+44 (0) 113 391 6800 tel
+44 (0) 113 391 6899 fax
www.aecom.com

- GENERAL NOTES**
1. DO NOT SCALE FROM THIS DRAWING.
 2. DRAWING TO BE PRINTED IN COLOUR.
 3. ALL DIMENSIONS IN METRES UNLESS OTHERWISE STATED.
 4. EXISTING TREES AND VEGETATION TO BE PROTECTED DURING CONSTRUCTION OF WORKS - REFER TO TREE PROTECTION PLANS AND ARBORICULTURAL REPORT.
 5. DRAWING TO BE READ IN CONJUNCTION WITH ENGINEER DWGS. DETAILS AND EXISTING AND PROPOSED UTILITIES INFORMATION.
 6. DRAWINGS NOT INTENDED FOR DETAIL OR CONSTRUCTION ISSUE.

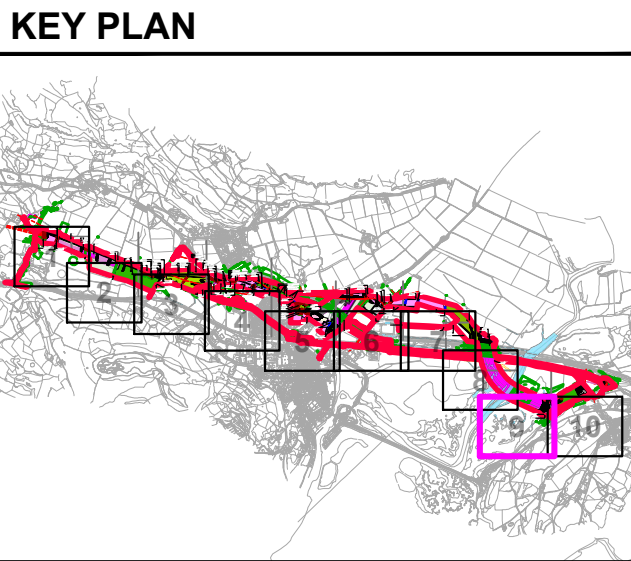

KEY

RED LINE BOUNDARY	RED LINE BOUNDARY
REMOVED TREES, TREE GROUPS AND SCRUB	REMOVED TREES, TREE GROUPS AND SCRUB
RETAINED TREES, TREE GROUPS AND SCRUB	RETAINED TREES, TREE GROUPS AND SCRUB
ANCIENT TREE: REFER TO ARBORICULTURAL DWGS AND REPORTS FOR RETAINED, REMOVED AND VETERAN TREES	ANCIENT TREE: REFER TO ARBORICULTURAL DWGS AND REPORTS FOR RETAINED, REMOVED AND VETERAN TREES

LANDSCAPE REINSTATEMENT

POOR SEMI IMPROVED GRASSLAND	POOR SEMI IMPROVED GRASSLAND
IMPROVED GRASSLAND	IMPROVED GRASSLAND
NEUTRAL GRASSLAND - SEMI IMPROVED	NEUTRAL GRASSLAND - SEMI IMPROVED
SPECIES RICH WILDFLOWER MEADOW	SPECIES RICH WILDFLOWER MEADOW
AMENITY GRASSLAND	AMENITY GRASSLAND
ARABLE GRASSLAND	ARABLE GRASSLAND
MARSHY GRASSLAND	MARSHY GRASSLAND
MARGINAL VEGETATION	MARGINAL VEGETATION
SCRUB - SHALLOW ROOTED OVER U/G SERVICES	SCRUB - SHALLOW ROOTED OVER U/G SERVICES
DITCH BED AND BANK	DITCH BED AND BANK
RUDERAL GRASSLAND REINSTATEMENT	RUDERAL GRASSLAND REINSTATEMENT
HEDGEROW	HEDGEROW
TREE PLANTING	TREE PLANTING
WOODLAND PLANTING	WOODLAND PLANTING

LANDSCAPE MITIGATION

NATIVE TREE PLANTING	NATIVE TREE PLANTING
SCRUB - SHALLOW ROOTED OVER U/G SERVICES	SCRUB - SHALLOW ROOTED OVER U/G SERVICES

ISSUE/REVISION		
P02	16/09/2025	FOR REVIEW AND COMMENT
P01	05/09/2025	FIRST ISSUE FOR REVIEW AND COMMENT
VR	DATE	DESCRIPTION

DRAWING STATUS

ISSUE

PROJECT NUMBER

60686216

SHEET TITLE

GLASLYN LANDSCAPE PLAN
SHEET 09


SHEET NUMBER

PTNO-AEC-ZZZZ-ZZZZZ-DRW-LA-000012

REV.

P02

Last saved by: POH\MALINOWSKA\J\2025\09\16 Last Plotted: 2025-09-16
Filename: C:\USERS\POH\MALINOWSKA\J\AECOM\Glaslyn\LANDSCAPE PLANS_NEB_ISSUE P03\910_CAD_LANDSCAPE\SHEETS\PTNO-AEC-ZZZZ-ZZZZZZ-DRW-LA-000003-000013.DWG Author: RC Designer: GK Checked: RC Approved: NL

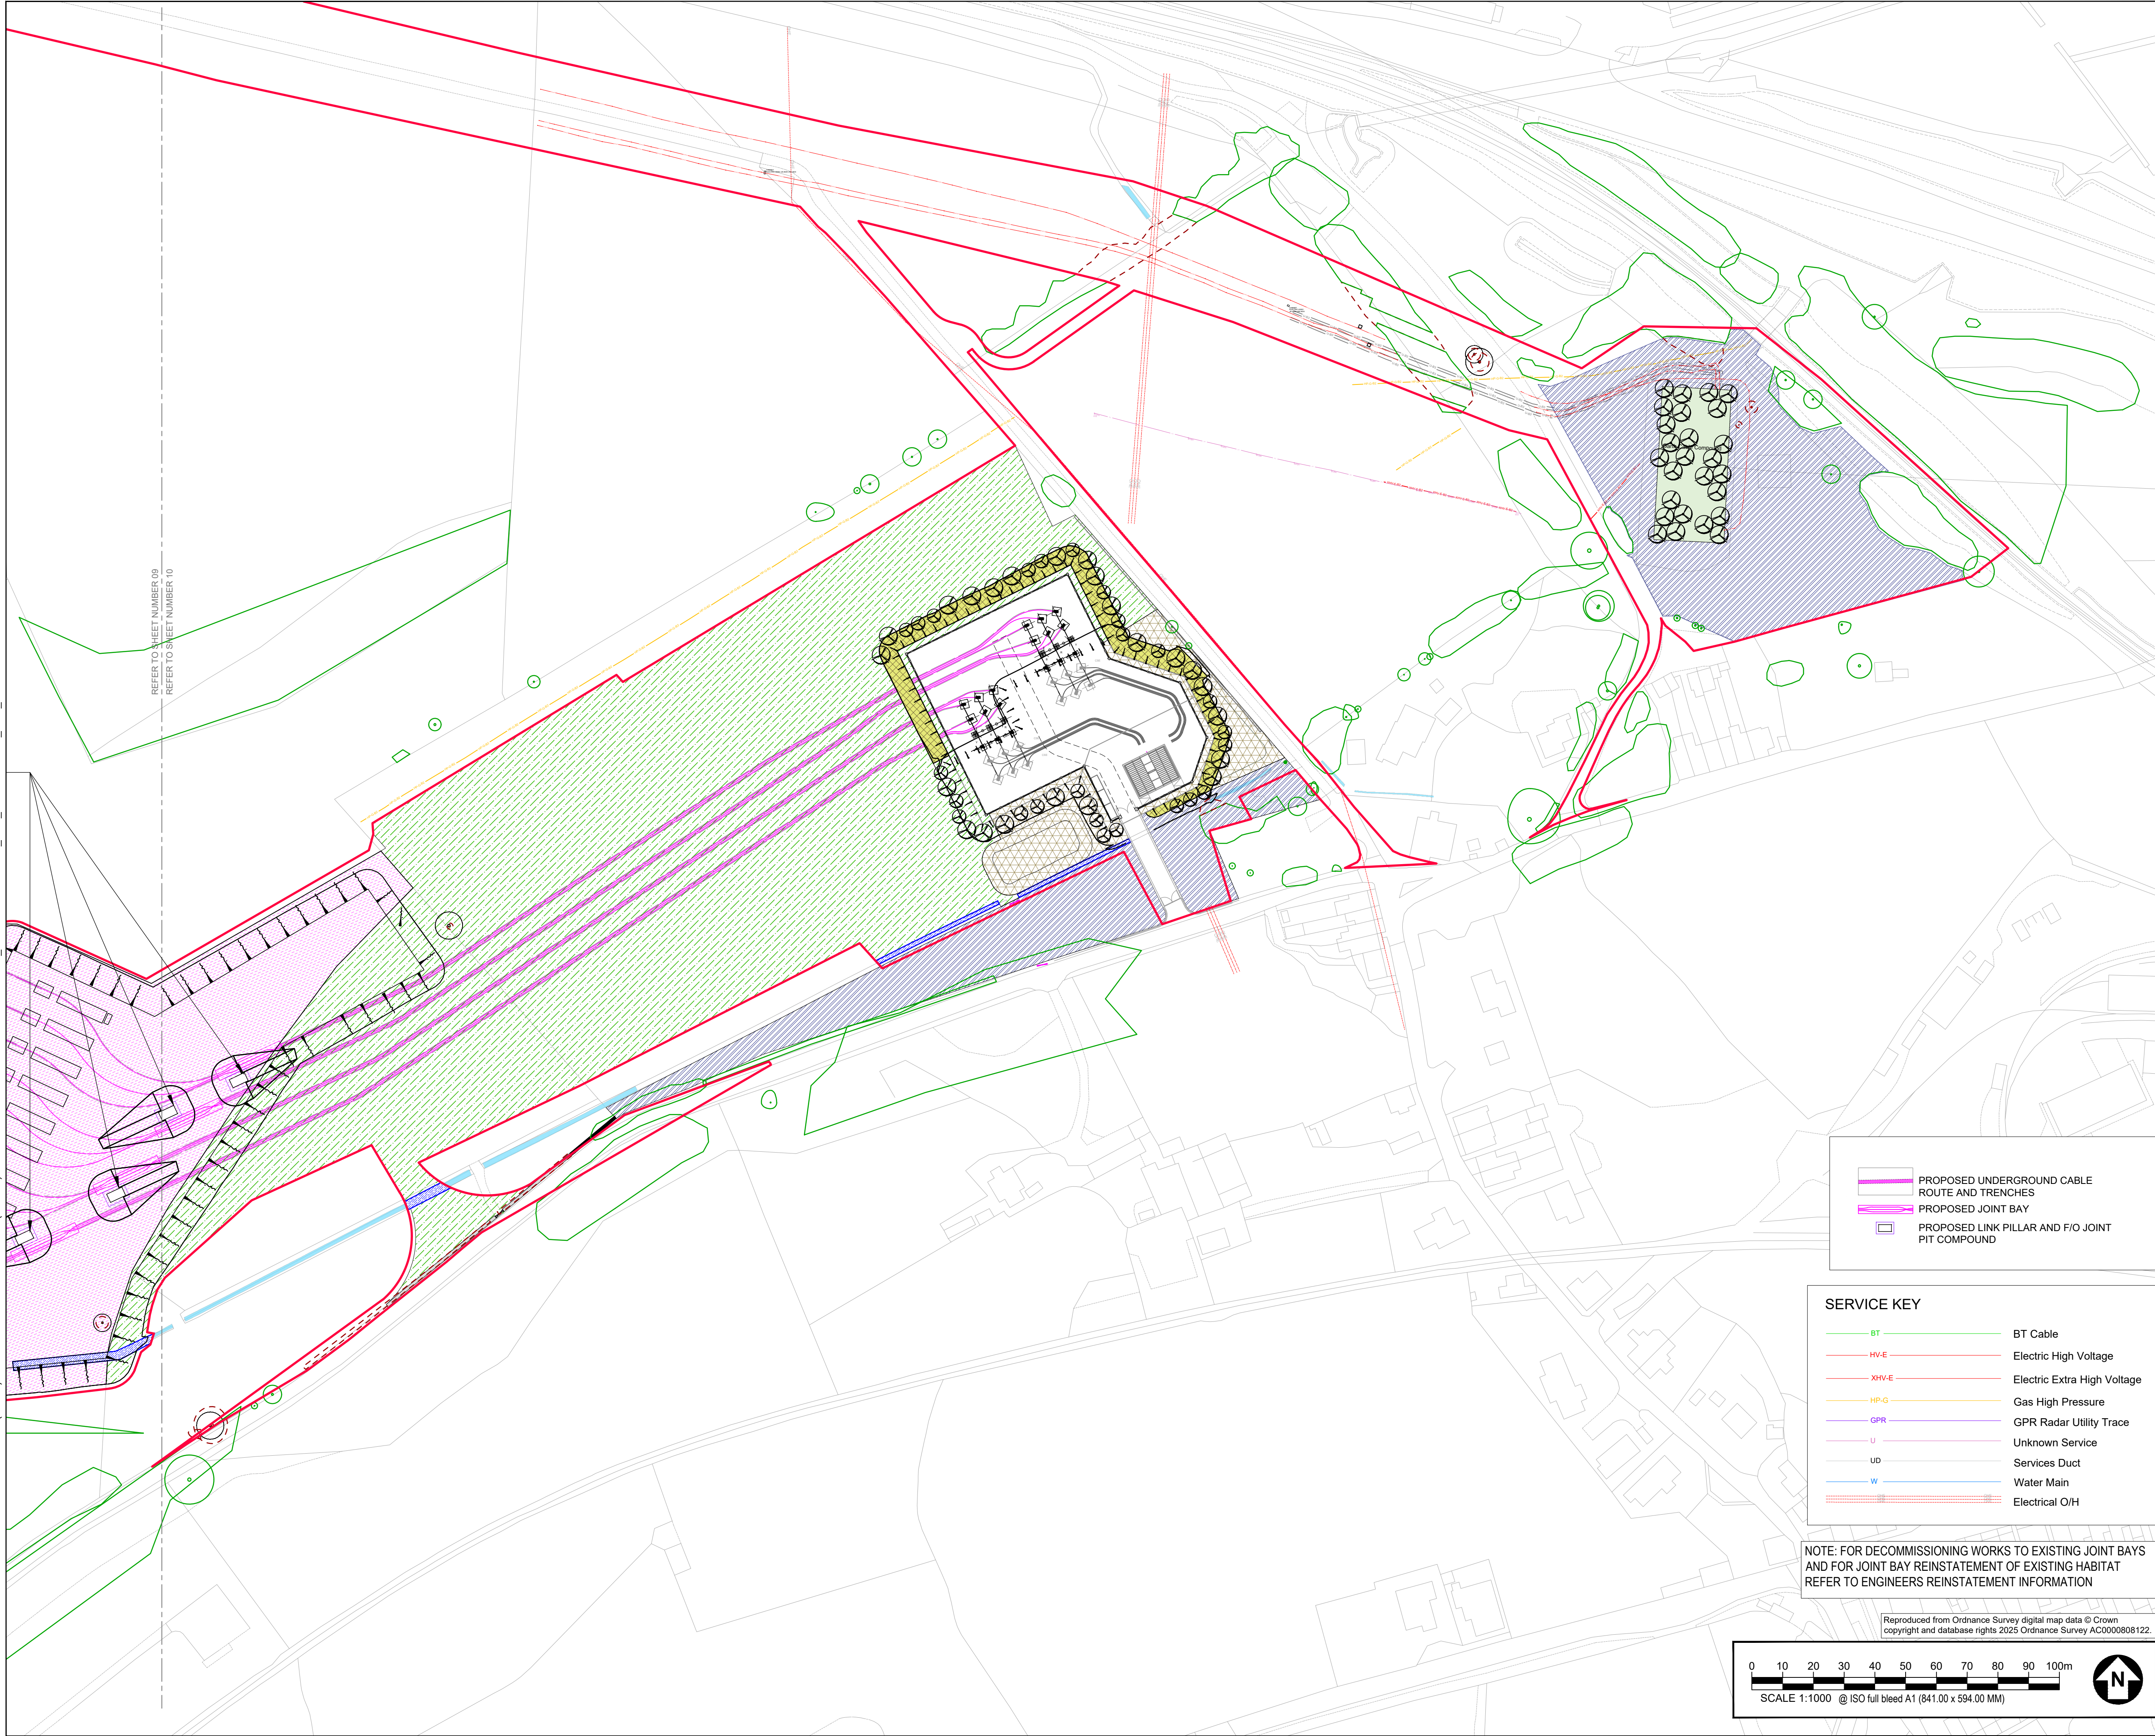

REFER TO SHEET NUMBER 09
REFER TO SHEET NUMBER 10

PROPOSED UNDERGROUND CABLE ROUTE AND TRENCHES
PROPOSED JOINT BAY
PROPOSED LINK PILLAR AND F/O JOINT PIT COMPOUND

SERVICE KEY

BT	BT Cable
HVE	Electric High Voltage
XHVE	Electric Extra High Voltage
HP-G	Gas High Pressure
GPR	GPR Radar Utility Trace
U	Unknown Service
UD	Services Duct
W	Water Main
	Electrical O/H

NOTE: FOR DECOMMISSIONING WORKS TO EXISTING JOINT BAYS AND FOR JOINT BAY REINSTATEMENT OF EXISTING HABITAT REFER TO ENGINEERS REINSTATEMENT INFORMATION

Reproduced from Ordnance Survey digital map data © Crown copyright and database rights 2025 Ordnance Survey AC0000808122.

0 10 20 30 40 50 60 70 80 90 100m
SCALE 1:1000 @ ISO full bleed A1 (841.00 x 594.00 MM)

North Arrow



PROJECT

Glaslyn Cables

CLIENT




CONSULTANT

AECOM
2 City Walk
Leeds, LS11 9AR
+44 (0) 113 391 6800 tel
+44 (0) 113 391 6899 fax
www.aecom.com

GENERAL NOTES

- DO NOT SCALE FROM THIS DRAWING.
- DRAWING TO BE PRINTED IN COLOUR.
- ALL DIMENSIONS IN METRES UNLESS OTHERWISE STATED.
- EXISTING TREES AND VEGETATION TO BE PROTECTED DURING CONSTRUCTION OF WORKS - REFER TO TREE PROTECTION PLANS AND ARBORICULTURAL REPORT.
- DRAWING TO BE READ IN CONJUNCTION WITH ENGINEER DWGS. DETAILS AND EXISTING AND PROPOSED UTILITIES INFORMATION.
- DRAWINGS NOT INTENDED FOR DETAIL OR CONSTRUCTION ISSUE.

KEY PLAN

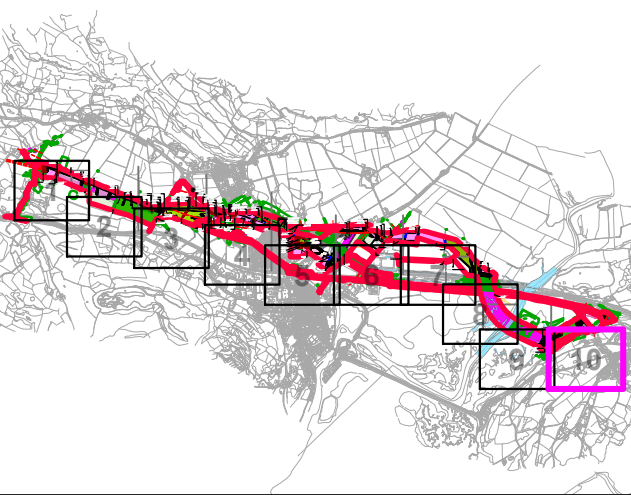

KEY

RED LINE BOUNDARY
REMOVED TREES, TREE GROUPS AND SCRUB
RETAINED TREES, TREE GROUPS AND SCRUB
ANCIENT TREE: REFER TO ARBORICULTURAL DWGS AND REPORTS FOR RETAINED, REMOVED AND VETERAN TREES

LANDSCAPE REINSTATEMENT

POOR SEMI IMPROVED GRASSLAND
IMPROVED GRASSLAND
NEUTRAL GRASSLAND - SEMI IMPROVED
SPECIES RICH WILDFLOWER MEADOW
AMENITY GRASSLAND
ARABLE GRASSLAND
MARSHY GRASSLAND
MARGINAL VEGETATION
SCRUB - SHALLOW ROOTED OVER U/G SERVICES
DITCH BED AND BANK
RUDERAL GRASSLAND REINSTATED
HEDGEROW
TREE PLANTING
WOODLAND PLANTING

LANDSCAPE MITIGATION

NATIVE TREE PLANTING
SCRUB - SHALLOW ROOTED OVER U/G SERVICES

ISSUE/REVISION

NO	DATE	DESCRIPTION
P02	16/09/2025	FOR REVIEW AND COMMENT
P01	05/09/2025	FIRST ISSUE FOR REVIEW AND COMMENT

DRAWING STATUS

ISSUE

PROJECT NUMBER

60686216

SHEET TITLE

GLASLYN LANDSCAPE PLAN
SHEET 10

SHEET NUMBER

PTNO-AEC-ZZZZ-ZZZZZZ-DRW-LA-000013 P02

REV.