


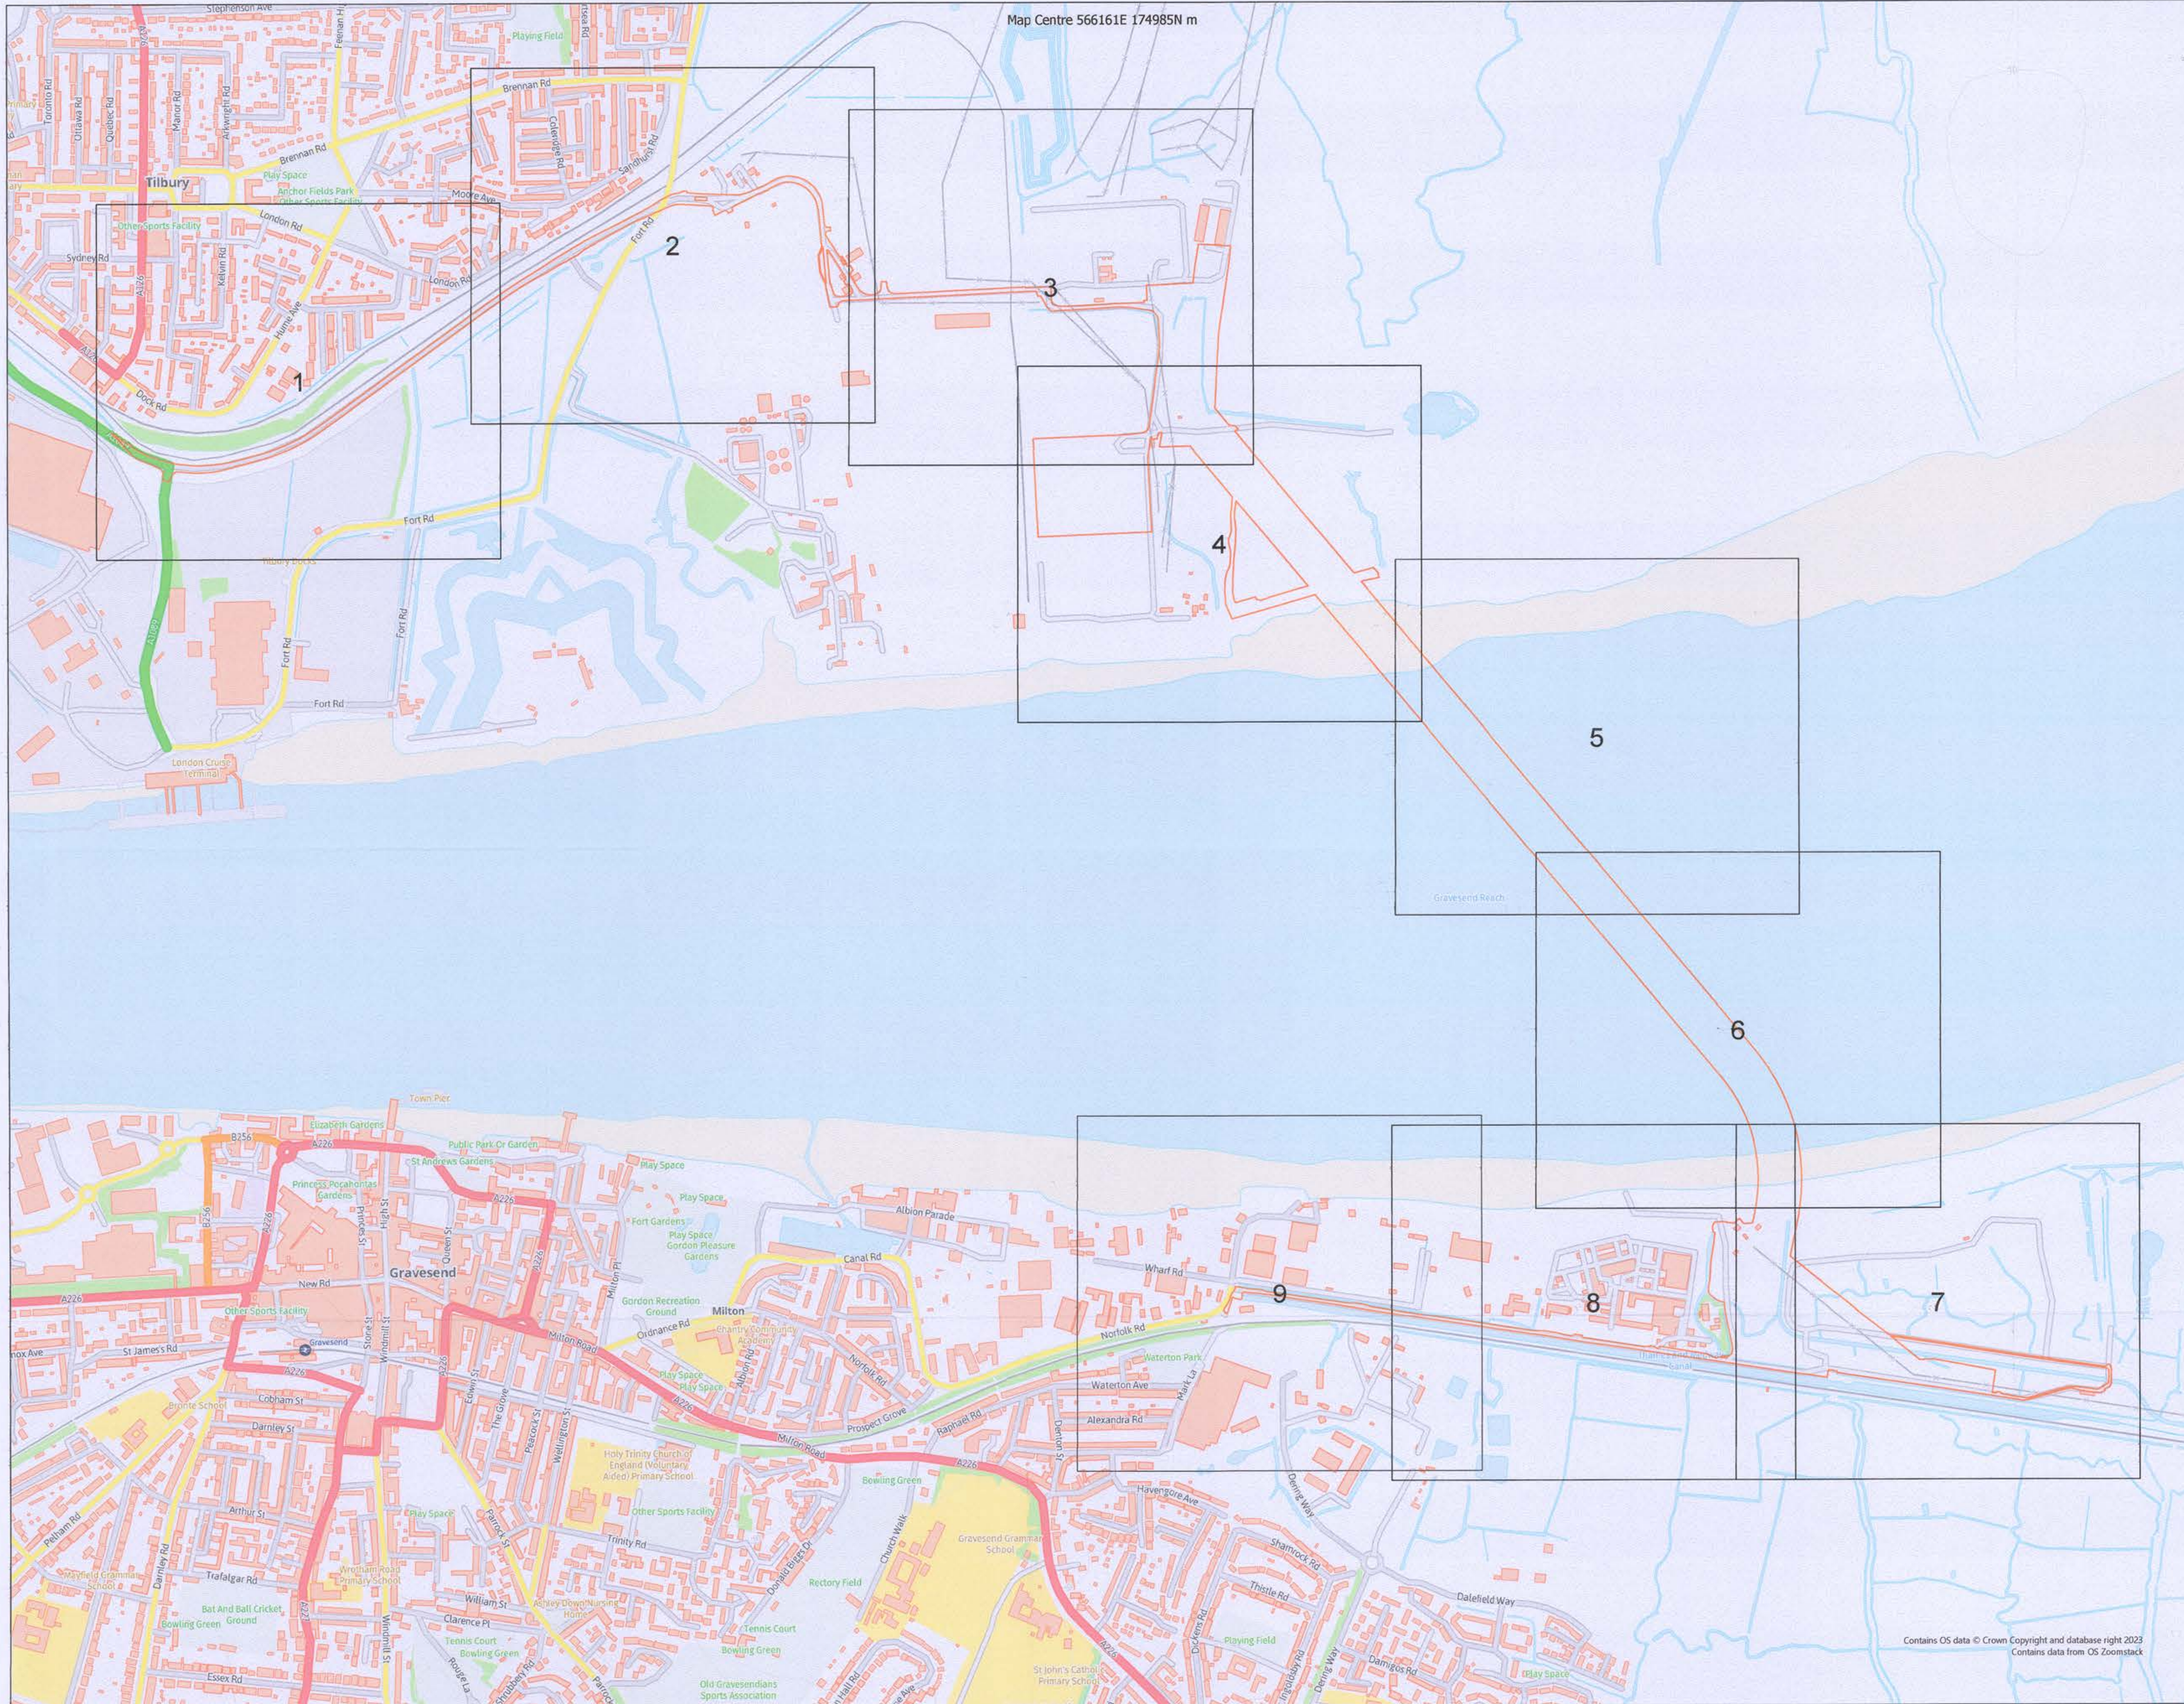

0100200300
Metres
Scale @ A1 1:6,000

N

Carter Jonas

1 Chapel Place, London, W1G 0BG
E: land.releasing@carterjonas.co.uk
carterjonas.co.uk

Client:

nationalgrid

1-3 Strand, London, WC2R 9BH
T: +44 (0)207042000
https://www.nationalgrid.com

Project:

Grain to Tilbury

Title:

MAP REFERRED TO IN THE
NATIONAL GRID ELECTRICITY
TRANSMISSION PLC
(GRAIN TO TILBURY) COMPULSORY
PURCHASE ORDER 2024

Sheet:

Key Plan

Legend:

Sheet Frames

Order Land Boundary

Department for
Energy Security
& Net Zero

The National Grid Electricity Transmission PLC (Grain to Tilbury) CPO 2024
Certified by the Secretary of State for the Department for Energy Security
and Net Zero
Date: 01/10/25
Signature: P.P. J. McEneaney

NOTES

1. ALL DIMENSIONS ARE IN METRES UNLESS STATED OTHERWISE.
2. DO NOT SCALE FROM THIS DRAWING, USE ONLY PRINTED DIMENSIONS.
3. ALL EASEMENTS, SERVITUDES AND PRIVATE RIGHTS ARE PROPOSED TO BE EXTINGUISHED ON LAND THAT IS TO BE ACQUIRED, UNLESS STATED OTHERWISE IN THE CPO SCHEDULE.
4. THIS DRAWING IS TO BE READ IN CONJUNCTION WITH ALL OTHER PLANS AND DOCUMENTATION, IN PARTICULAR THE WORKS PLANS AND THE CPO SCHEDULE.

THIS DOCUMENT HAS BEEN PREPARED PURSUANT TO AND SUBJECT TO THE TERMS OF CARTER JONAS' APPOINTMENT BY ITS CLIENT.
CARTER JONAS ACCEPTS NO LIABILITY FOR ANY USE OF THIS DOCUMENT OTHER THAN BY ITS ORIGINAL CLIENT OR FOLLOWING CARTER JONAS' EXPRESS AGREEMENT TO SUCH USE, AND ONLY FOR THE PURPOSES FOR WHICH IT WAS PREPARED AND PROVIDED.

Contains OS data © Crown Copyright and database right 2023
Contains data from OS Zoomstack

Drawn By: RL

Date: 01/11/2024

Checked By: AP

Dwg no: J0077128-24-07