

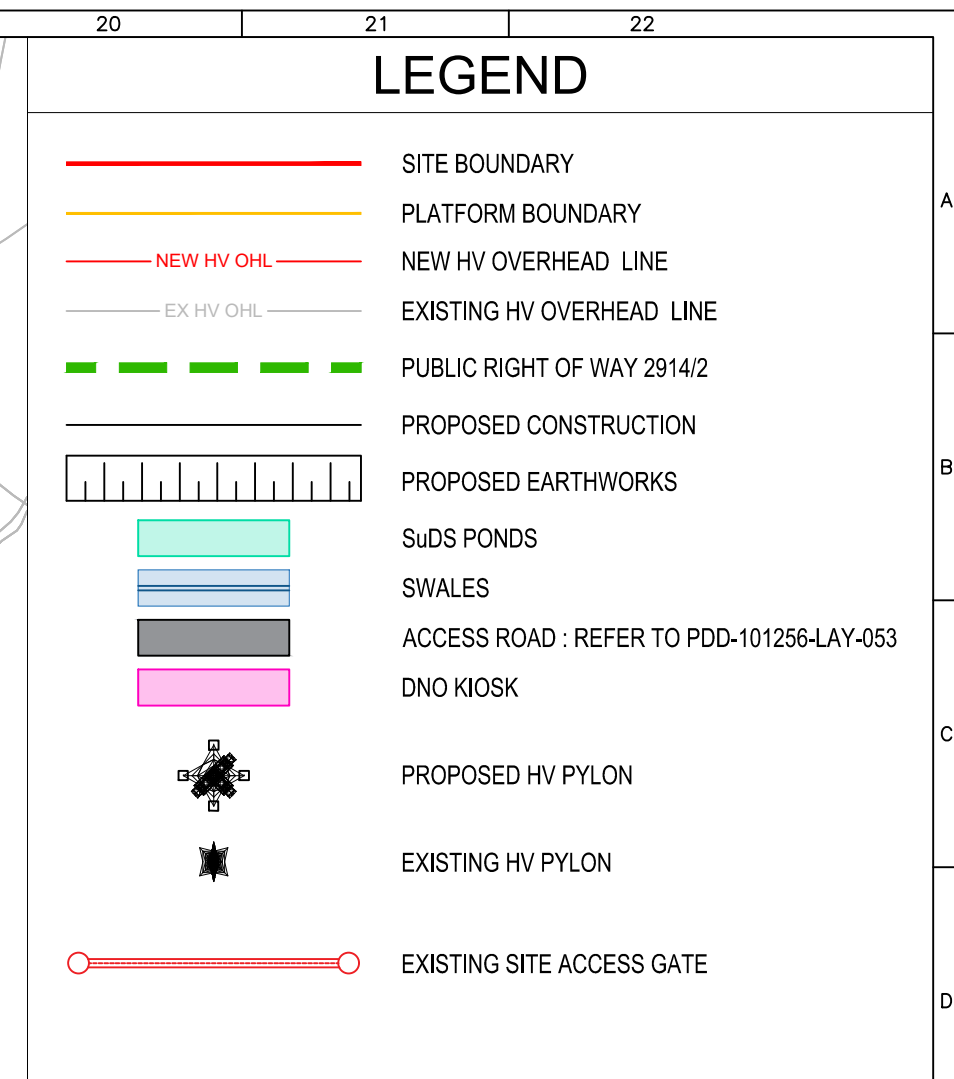
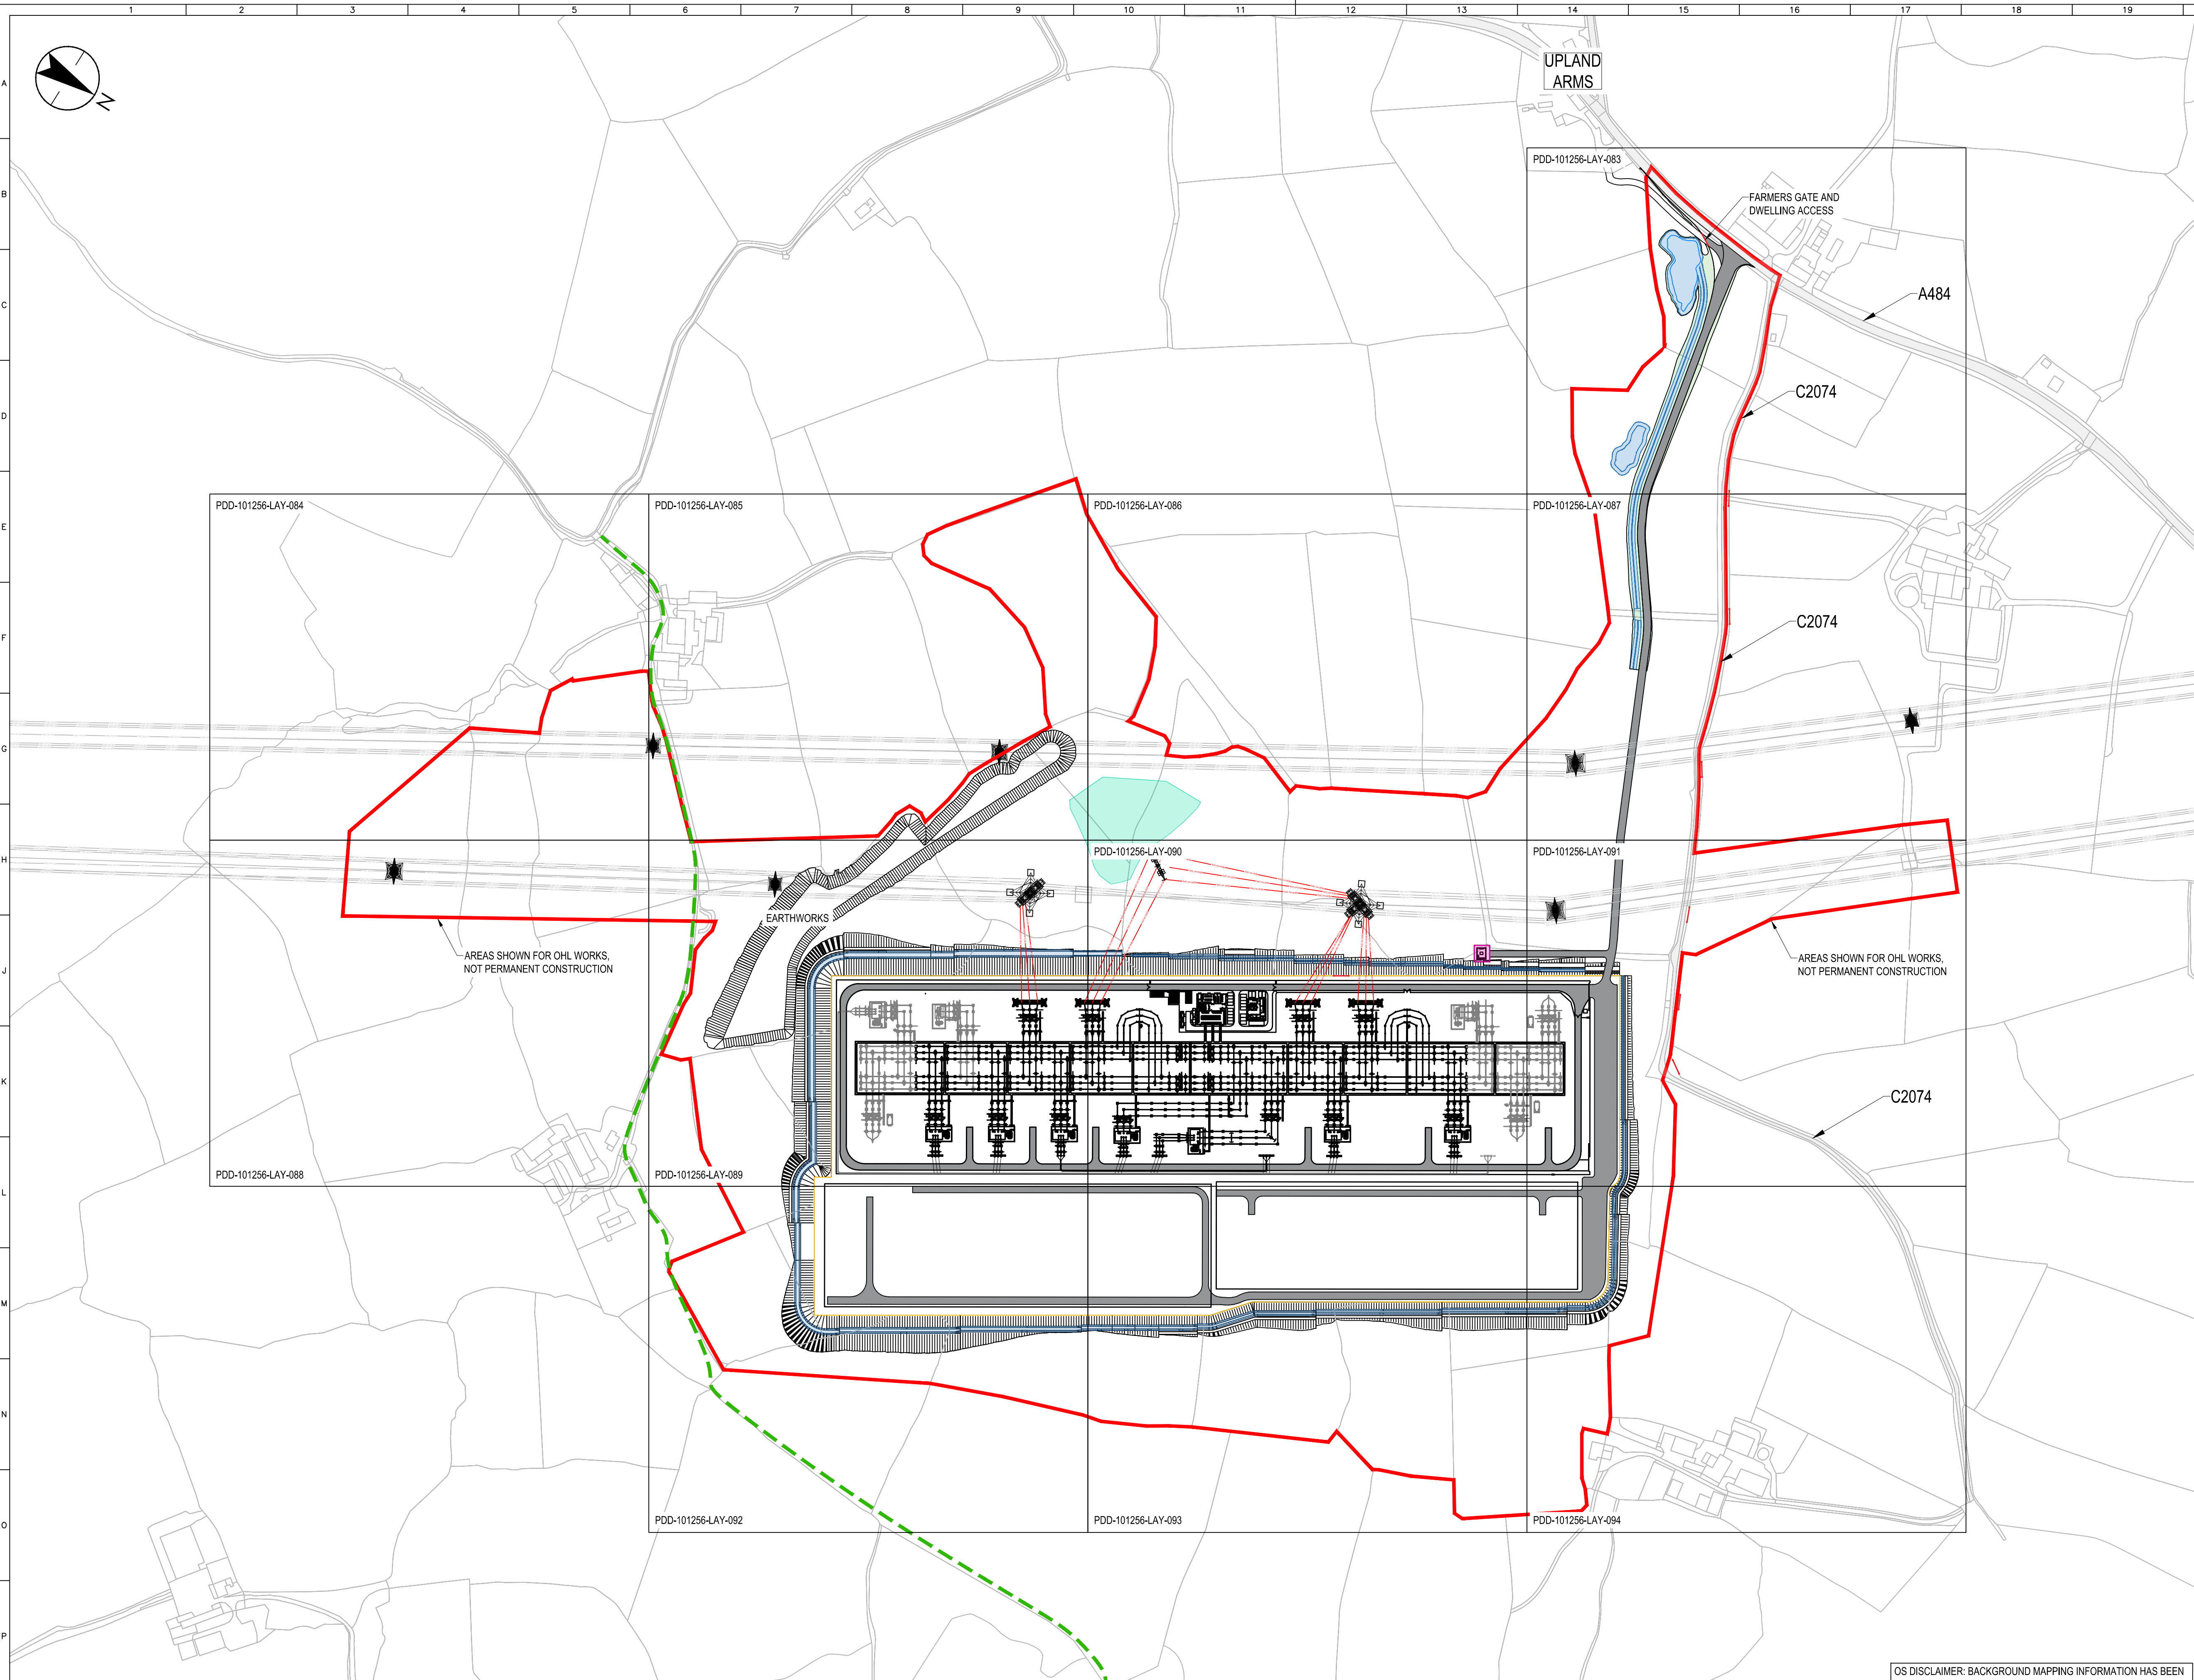


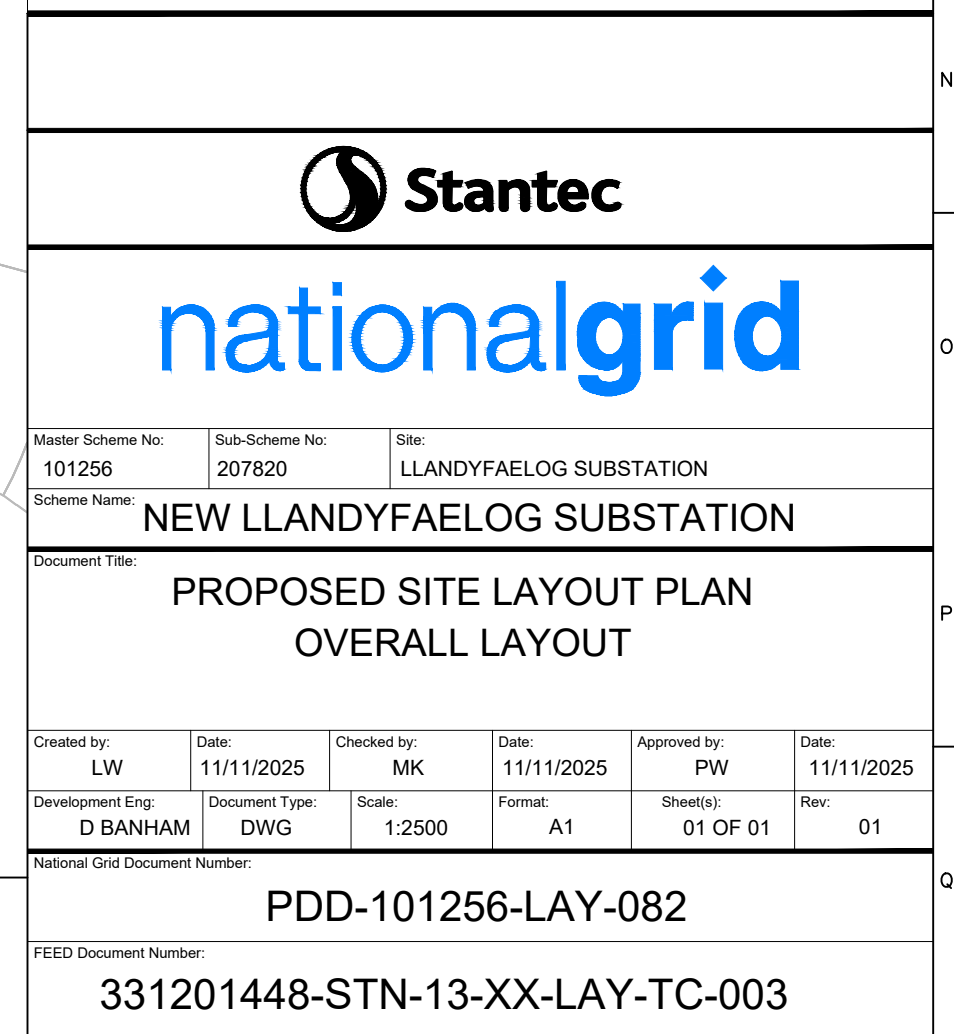

GENERAL NOTES	
1. ALL LANDSCAPING FEATURES (INCLUDING VISIBILITY BUND, PLANTING ETC.) ARE COVERED IN DRAWING 331201429 3001 TO 3008.	E

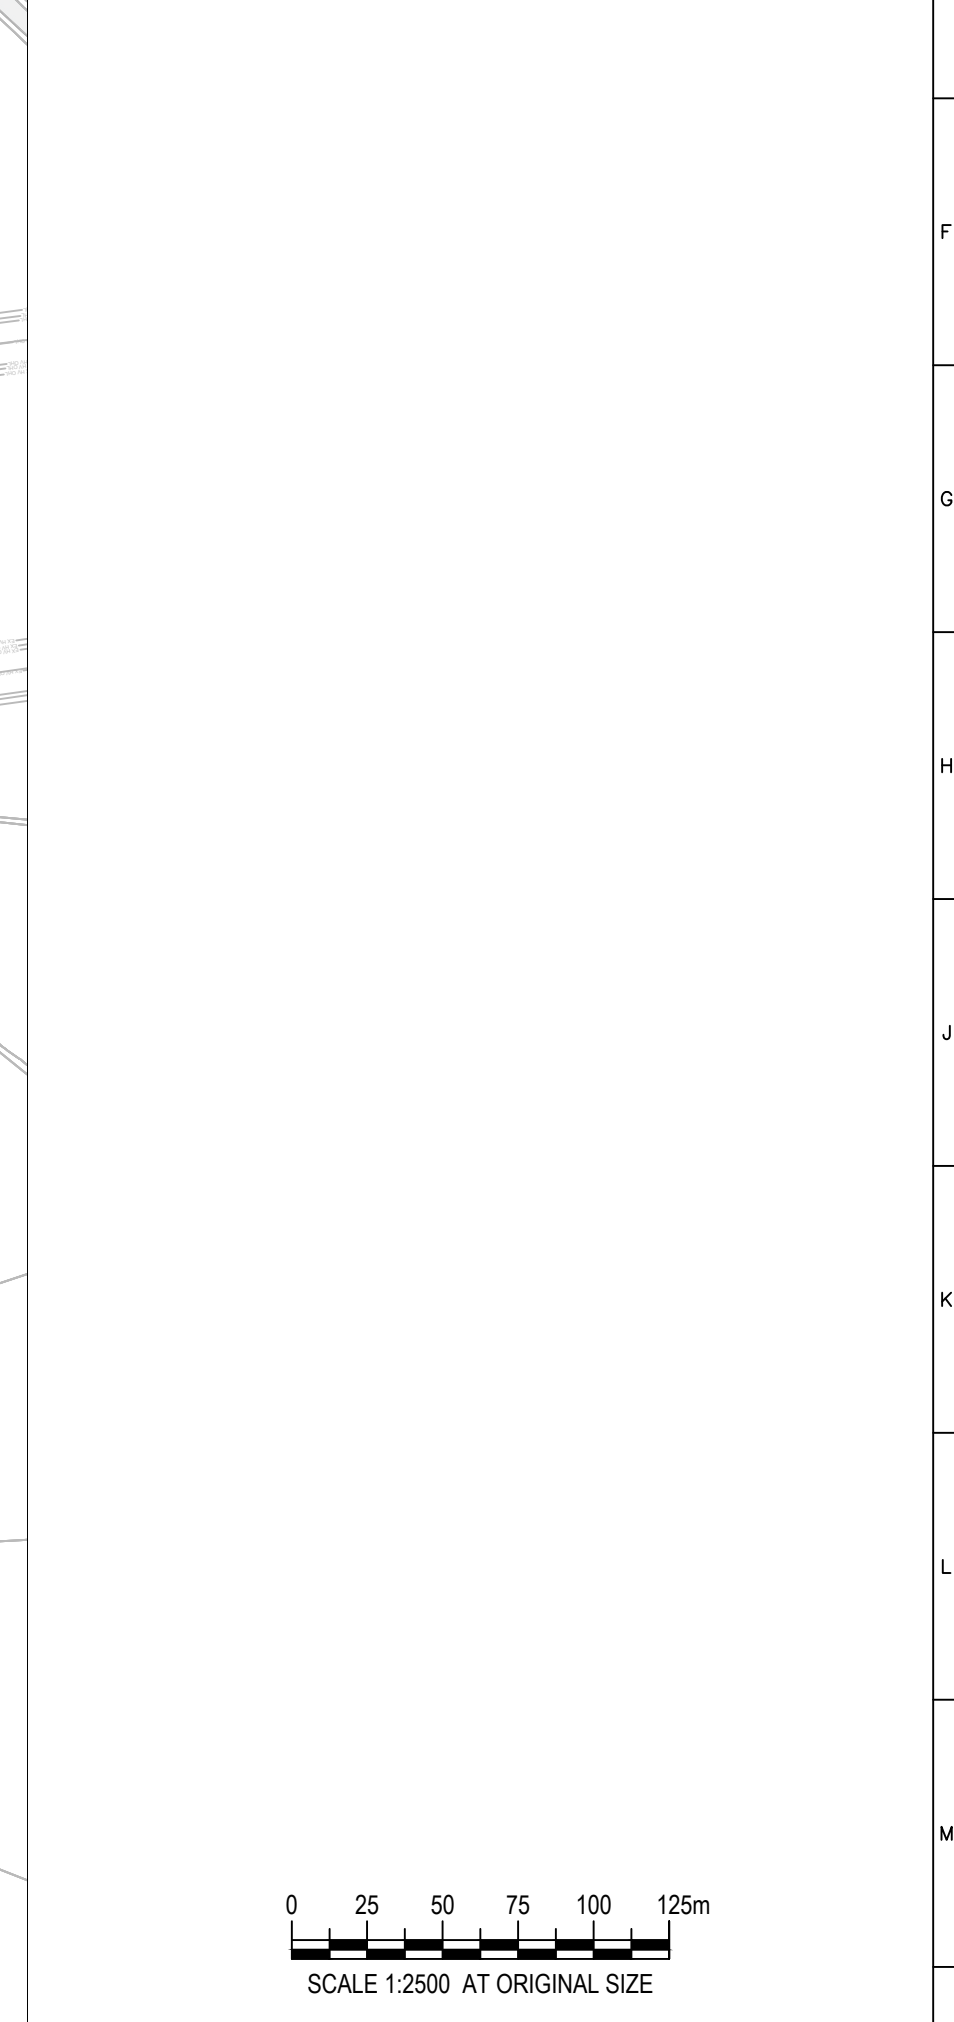

OS DISCLAIMER: BACKGROUND MAPPING INFORMATION HAS BEEN REPRODUCED FROM THE ORDINANCE SURVEY MAP BY PERMISSION OF ORDINANCE SURVEY ON BEHALF OF THE CONTROLLER OF HIS MAJESTY'S STATIONERY OFFICE. ©CROWN COPYRIGHT ORDINANCE SURVEY NATIONAL GRID ELECTRICITY TRANSMISSION (100024241)

PROPOSED SITE LAYOUT PLAN - OVERALL LAYOUT
1:2500

Q	ISSUE	01	NG Investment No.	101256
	DRAWN	LW	Reason for Issue FIRST ISSUE	
	CHECKED	MK		
	APP'D/DATE	PW 11/11/25		