


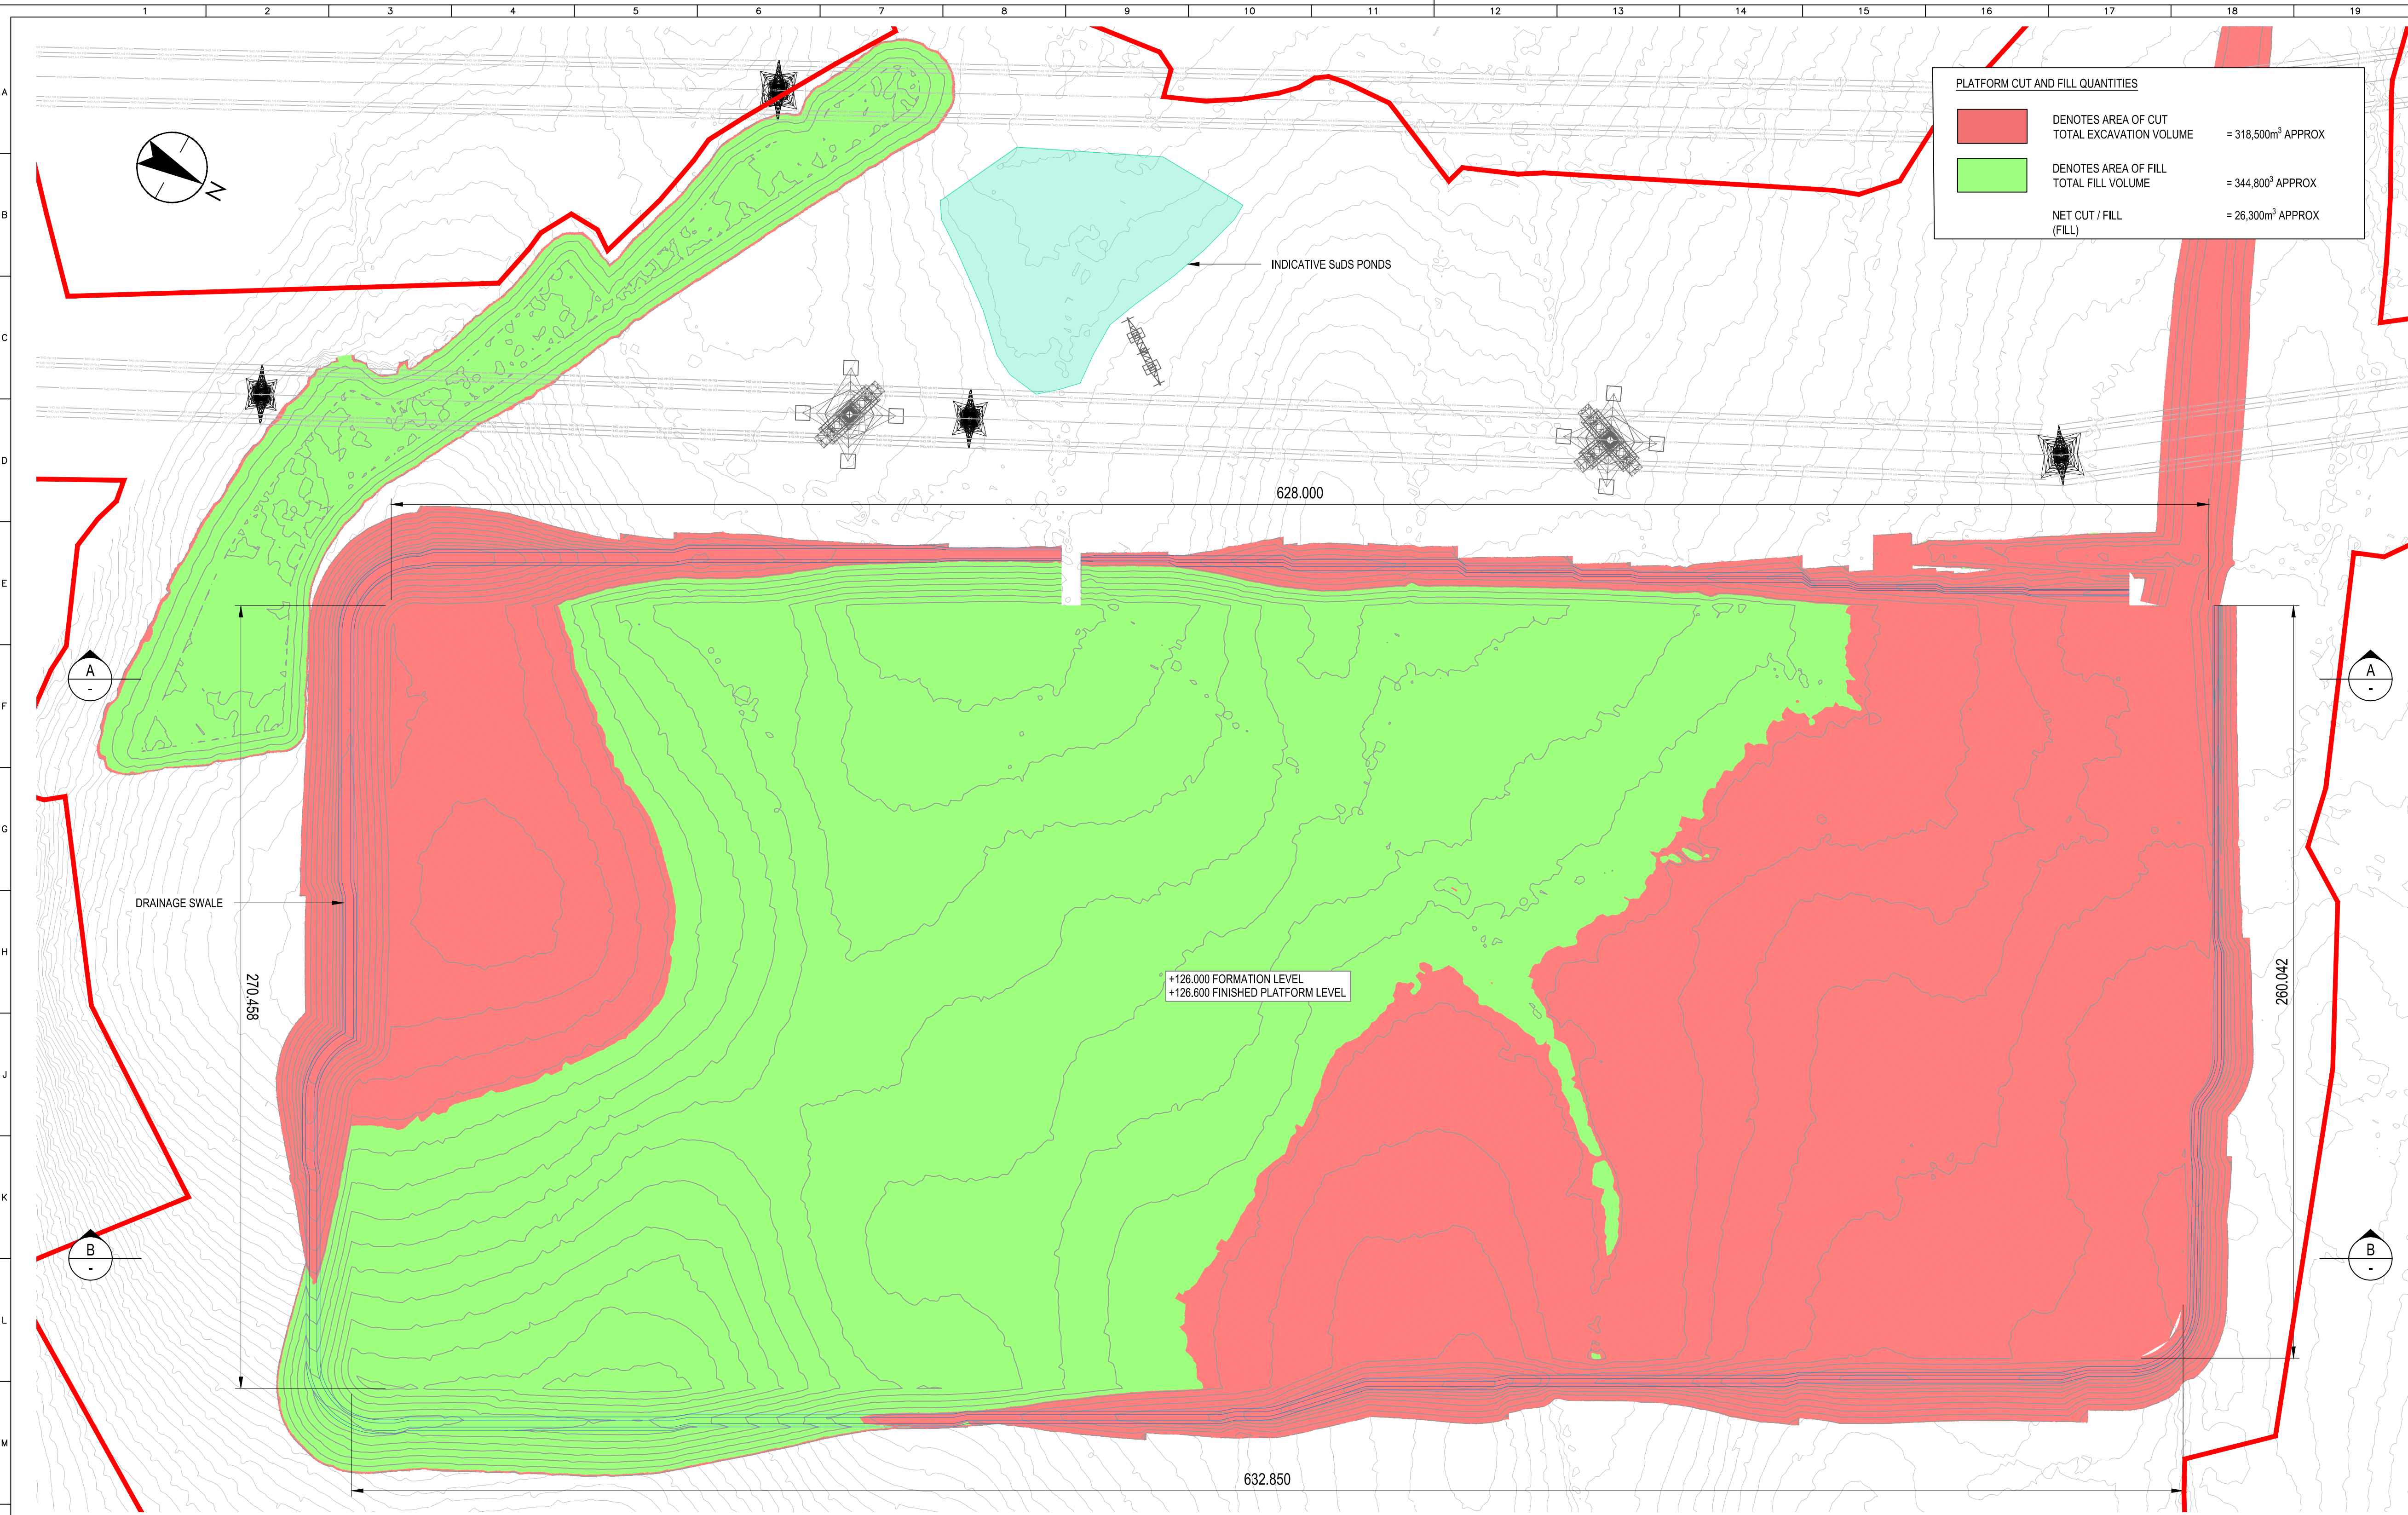


PLATFORM CUT AND FILL QUANTITIES		
	DENOTES AREA OF CUT TOTAL EXCAVATION VOLUME	= 318,500m³ APPROX
	DENOTES AREA OF FILL TOTAL FILL VOLUME	= 344,800³ APPROX
	NET CUT / FILL (FILL)	= 26,300m³ APPROX

LEGEND	
	SITE BOUNDARY
	EXISTING HV OVERHEAD LINE
	SuDS PONDS
	SWALES
	PROPOSED HV PYLON
	EXISTING HV PYLON



OS DISCLAIMER: BACKGROUND MAPPING INFORMATION HAS BEEN REPRODUCED FROM THE ORDNANCE SURVEY MAP BY PERMISSION OF ORDNANCE SURVEY ON BEHALF OF THE CONTROLLER OF HIS MAJESTY'S STATIONERY OFFICE. ©CROWN COPYRIGHT ORDNANCE SURVEY NATIONAL GRID ELECTRICITY TRANSMISSION (100024241)

PLATFORM EARTHWORKS PLAN
1:1200

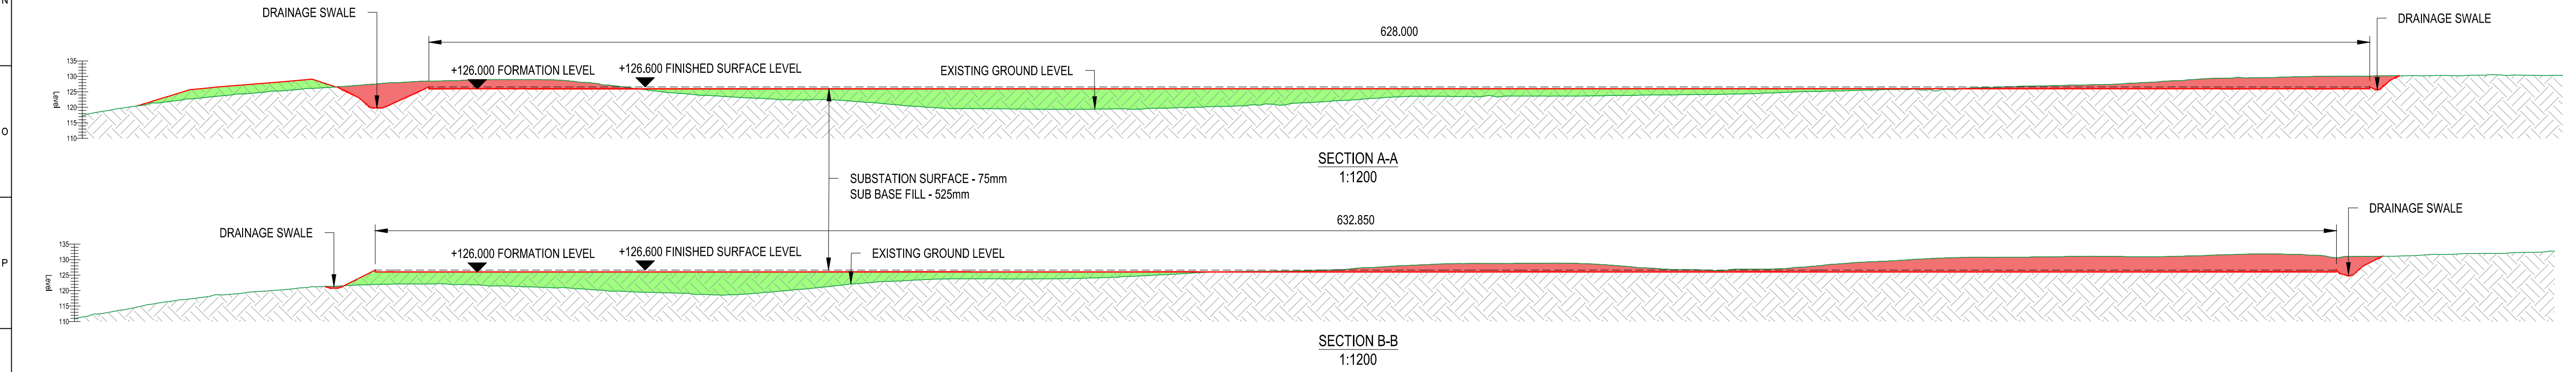

ISSUE	01	NG Investment No.	101256
DRAWN	LW	Reason for Issue	
CHECKED	MK	FIRST ISSUE	
APPROVED	PW	11/11/25	

Master Scheme No.	Sub-Scheme No.	Site			
101256	207820	LLANDYFAELOG SUBSTATION			
Scheme Name: NEW LLANDYFAELOG SUBSTATION					
Document Title: EARTHWORKS PLAN					
Created by:	Date:	Checked by:	Date:	Approved by:	Date:
LW	11/11/2025	MK	11/11/2025	PW	11/11/2025
Development Eng:	Document Type:	Scale:	Format:	Sheet(s):	Rev:
D BANHAM	DWG	1200	A1	01 OF 01	01

National Grid Document Number:
PDD-101256-LAY-101

FEED Document Number:
331201448-STN-13-XX-LAY-TC-022