


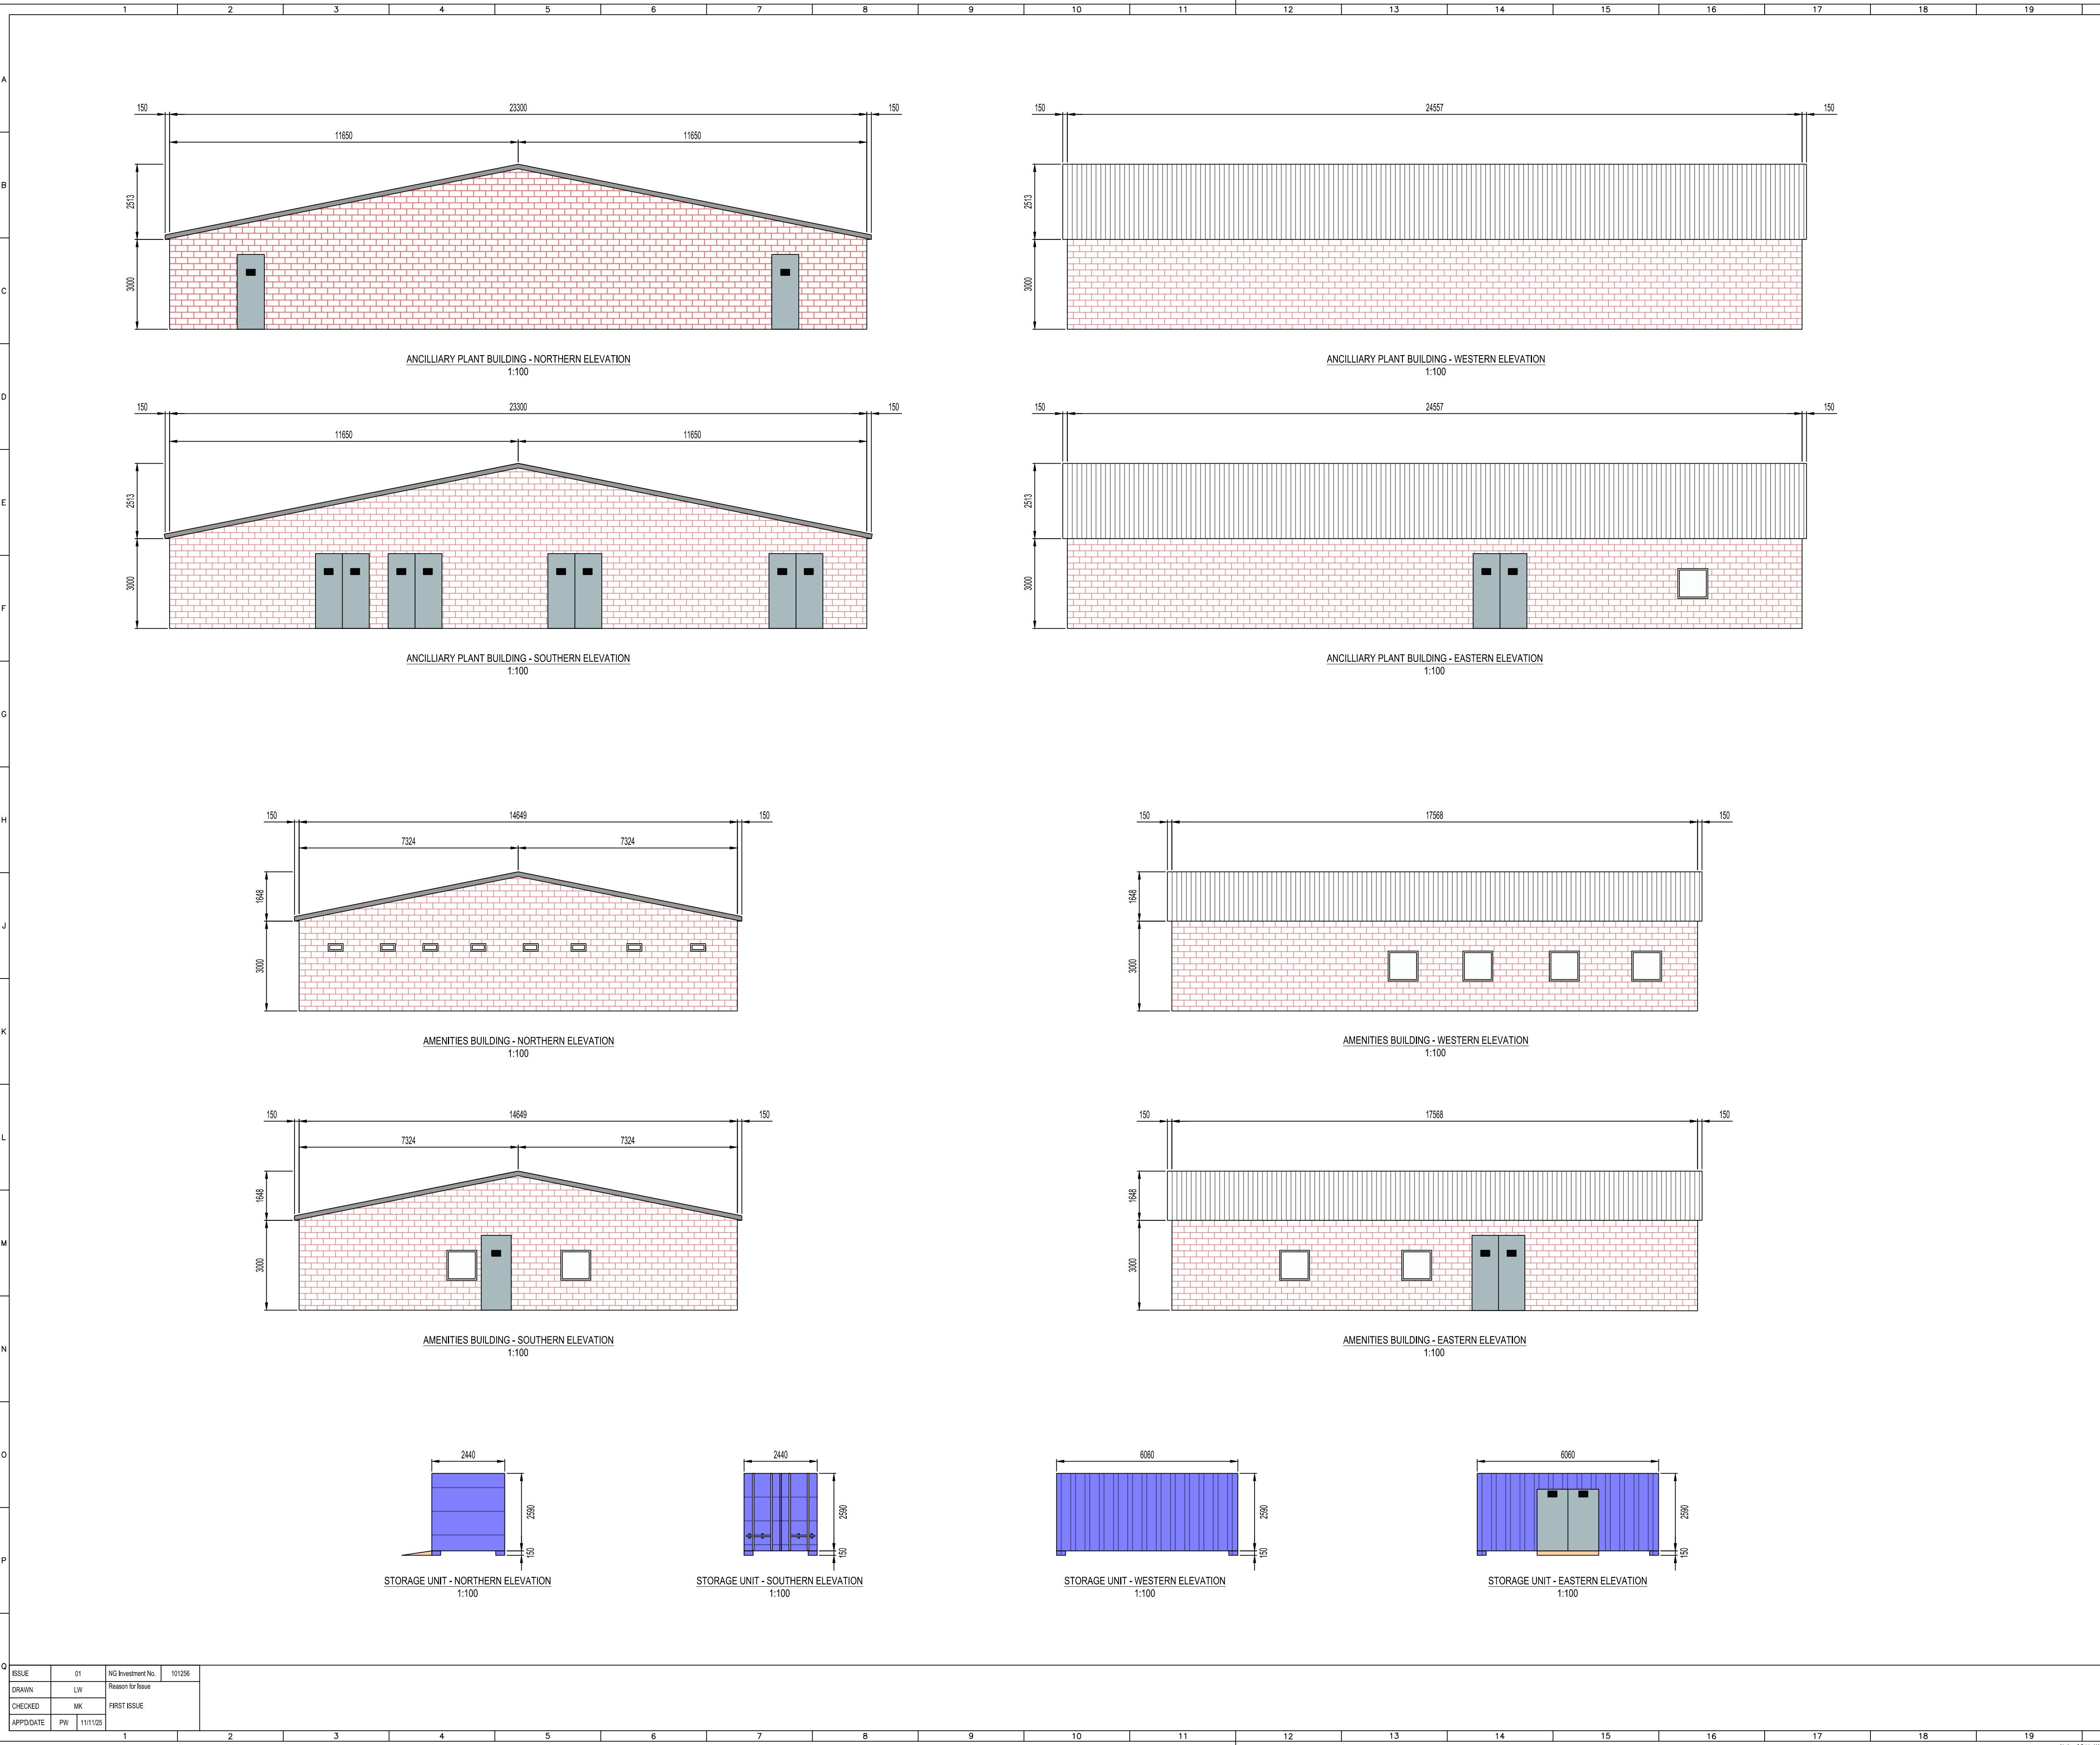

GENERAL NOTES

- ALL DIMENSIONS ARE IN mm UNLESS STATED OTHERWISE.
- BUILDING SHOWN IS INDICATIVE ONLY AND WILL BE SUBJECT TO DESIGN DEVELOPMENT.
- BUILDING TO BE DESIGNED AS PER NG STANDARD TS 2.10.10.

SCALE 1:100 AT ORIGINAL SIZE

Master Scheme No:	Sub-Scheme No:	Site:			
101256	207820	LLANDYFAELOG SUBSTATION			
Scheme Name:					
NEW LLANDYFAELOG SUBSTATION					
Document Title:					
BUILDING ELEVATIONS					
Created by:	Date:	Checked by:	Date:	Approved by:	Date:
LW	11/11/2025	MK	11/11/2025	PW	11/11/2025
Development Eng:	Document Type:	Scale:	Format:	Sheet(s):	Rev:
D BANHAM	DWG	1:100	A1	01 OF 01	01
National Grid Document Number:					
PDD-101256-LAY-100					
FEED Document Number:					
331201448-STN-13-XX-ELE-TC-021					

ISSUE	01	NG Investment No.	101256
DRAWN	LW	Reason for Issue	
CHECKED	MK	FIRST ISSUE	
APP'D DATE	PW	11/11/25	