


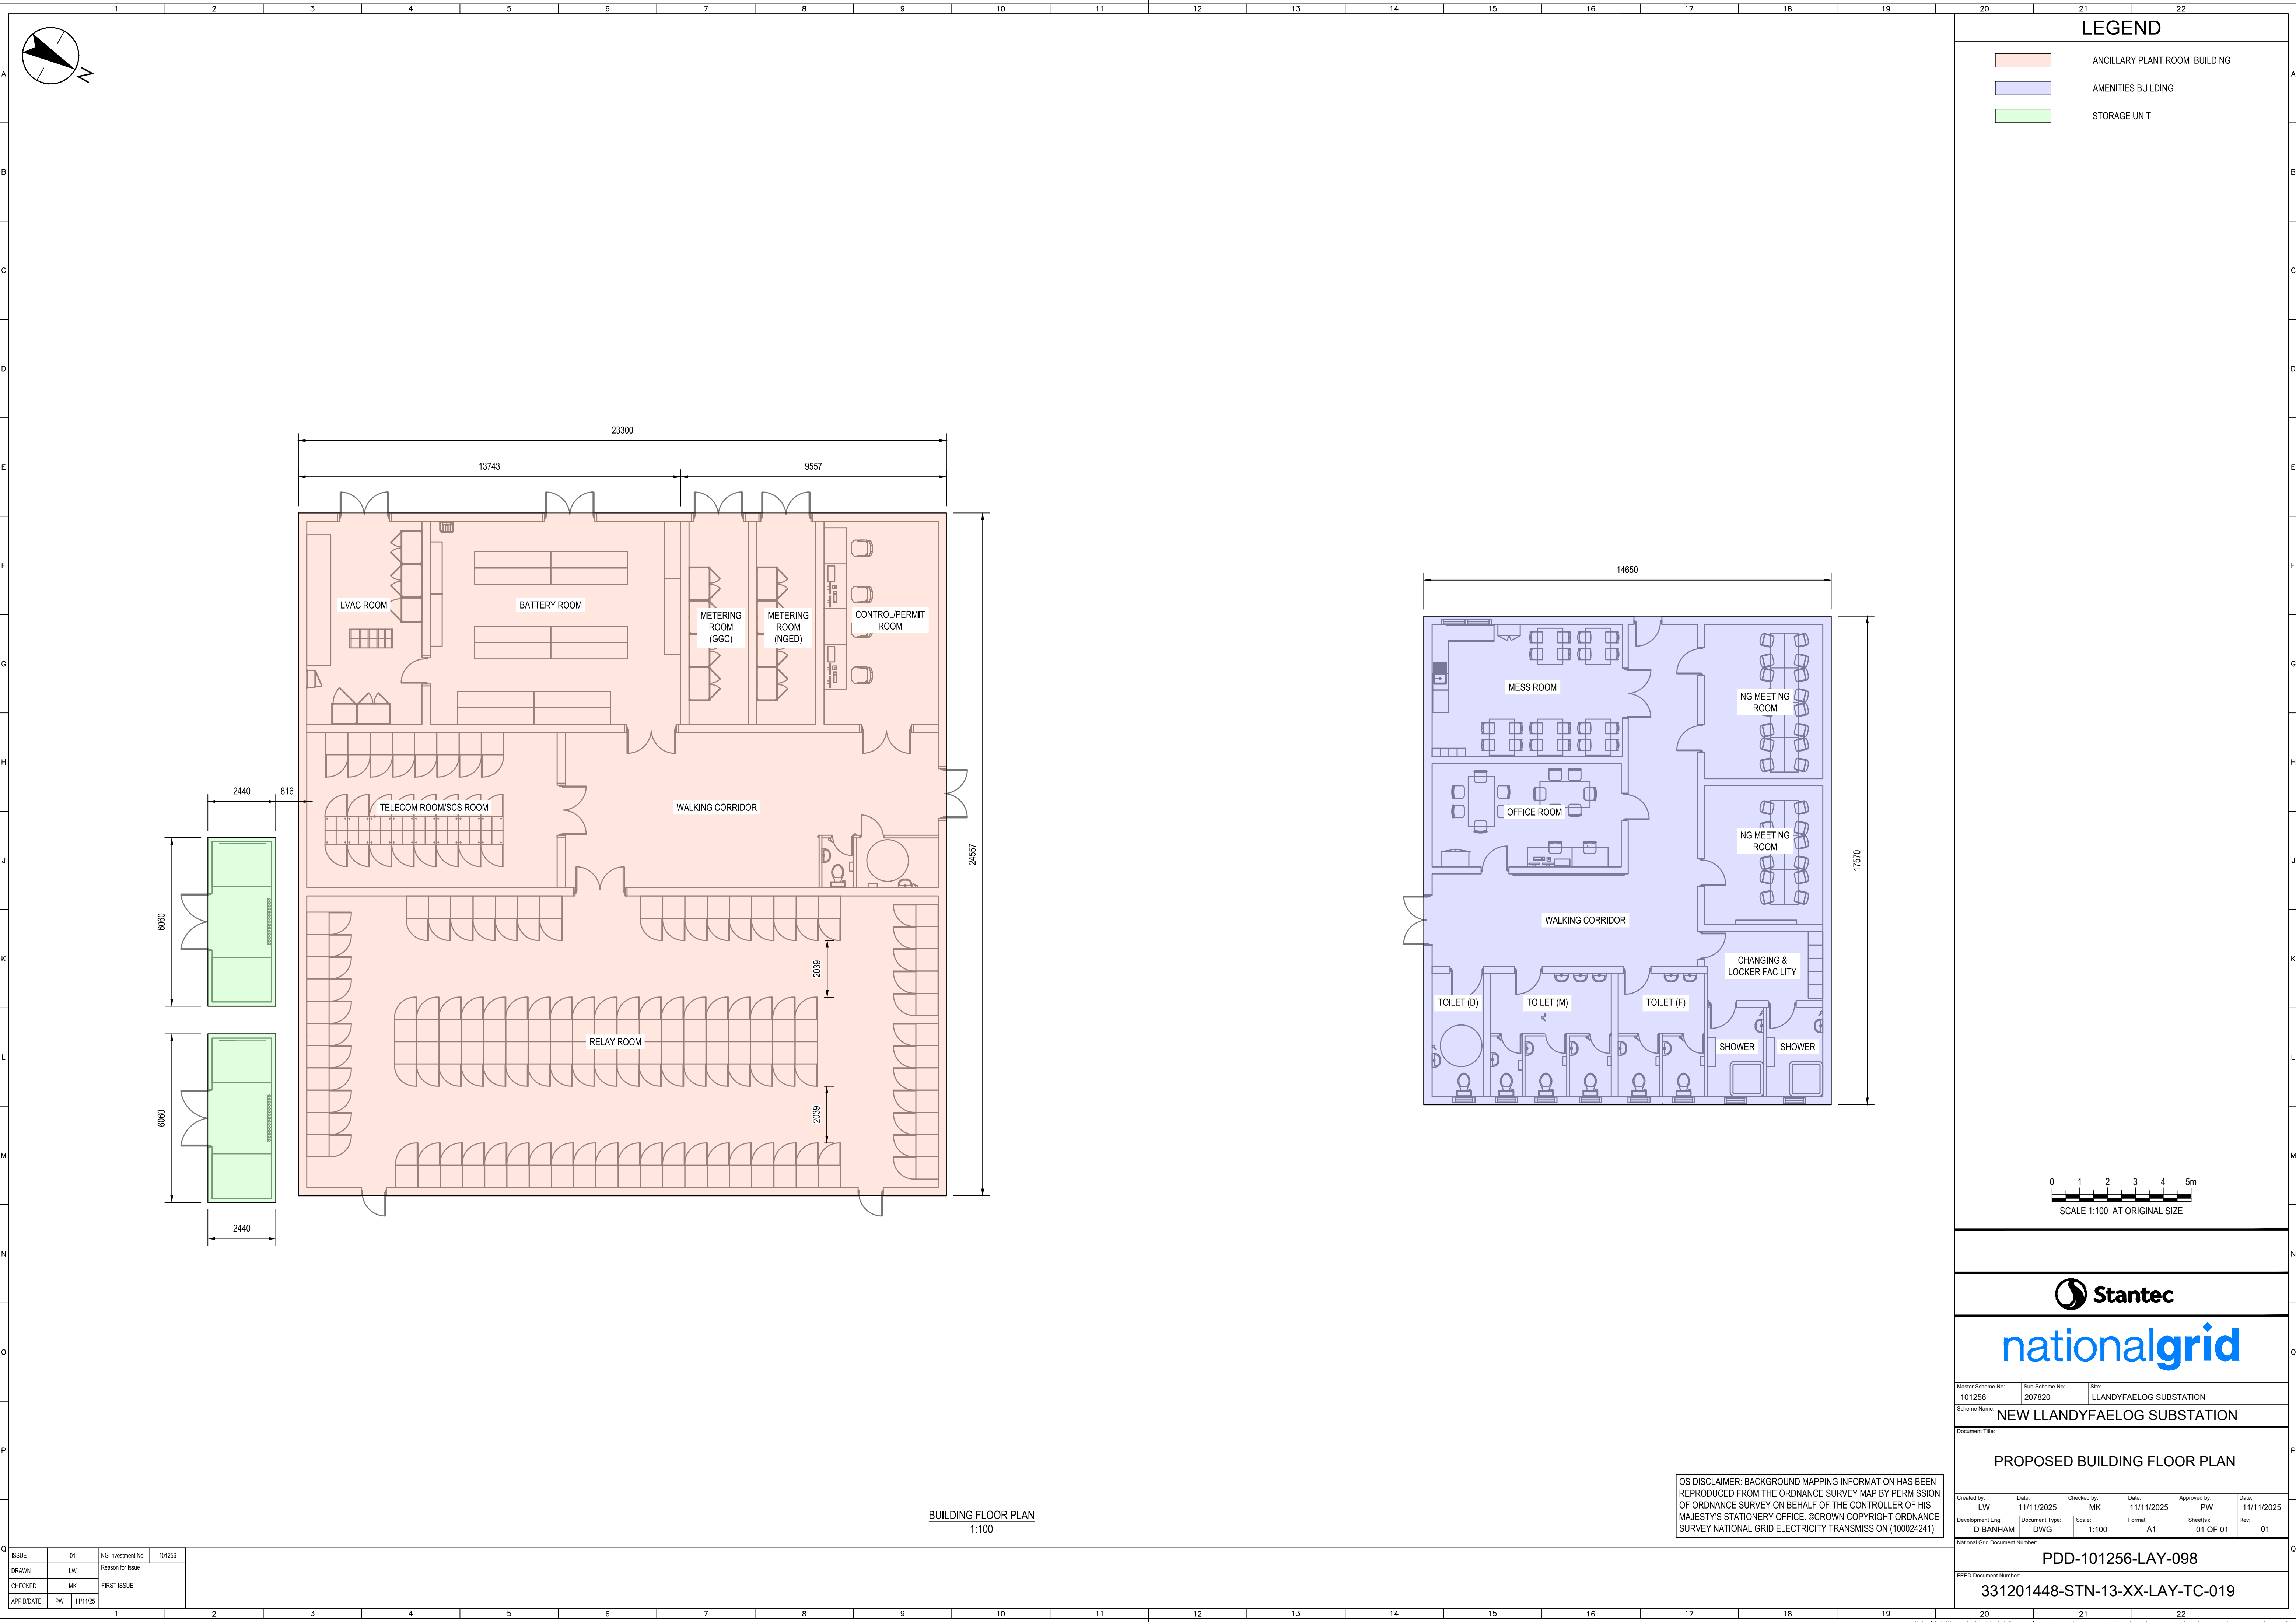

LEGEND

- ANCILLARY PLANT ROOM BUILDING
- AMENITIES BUILDING
- STORAGE UNIT



Master Scheme No: 101256
Sub-Scheme No: 207820
Site: LLANDYFAELOG SUBSTATION
Scheme Name: NEW LLANDYFAELOG SUBSTATION

Document Title:
PROPOSED BUILDING FLOOR PLAN

Created by:	LW	Date:	11/11/2025	Checked by:	MK	Date:	11/11/2025	Approved by:	PW	Date:	11/11/2025
Development Eng:	D BANHAM	Document Type:	DWG	Scale:	1:100	Format:	A1	Sheet(s):	01 OF 01	Rev:	01

National Grid Document Number:
PDD-101256-LAY-098
FEED Document Number:
331201448-STN-13-XX-LAY-TC-019

OS DISCLAIMER: BACKGROUND MAPPING INFORMATION HAS BEEN REPRODUCED FROM THE ORDNANCE SURVEY MAP BY PERMISSION OF ORDNANCE SURVEY ON BEHALF OF THE CONTROLLER OF HIS MAJESTY'S STATIONERY OFFICE. ©CROWN COPYRIGHT ORDNANCE SURVEY NATIONAL GRID ELECTRICITY TRANSMISSION (100024241)

BUILDING FLOOR PLAN
1:100

ISSUE	01	NG Investment No.	101256
DRAWN	LW	Reason for Issue	
CHECKED	MK	FIRST ISSUE	
APPROVED	PW	11/11/25	