


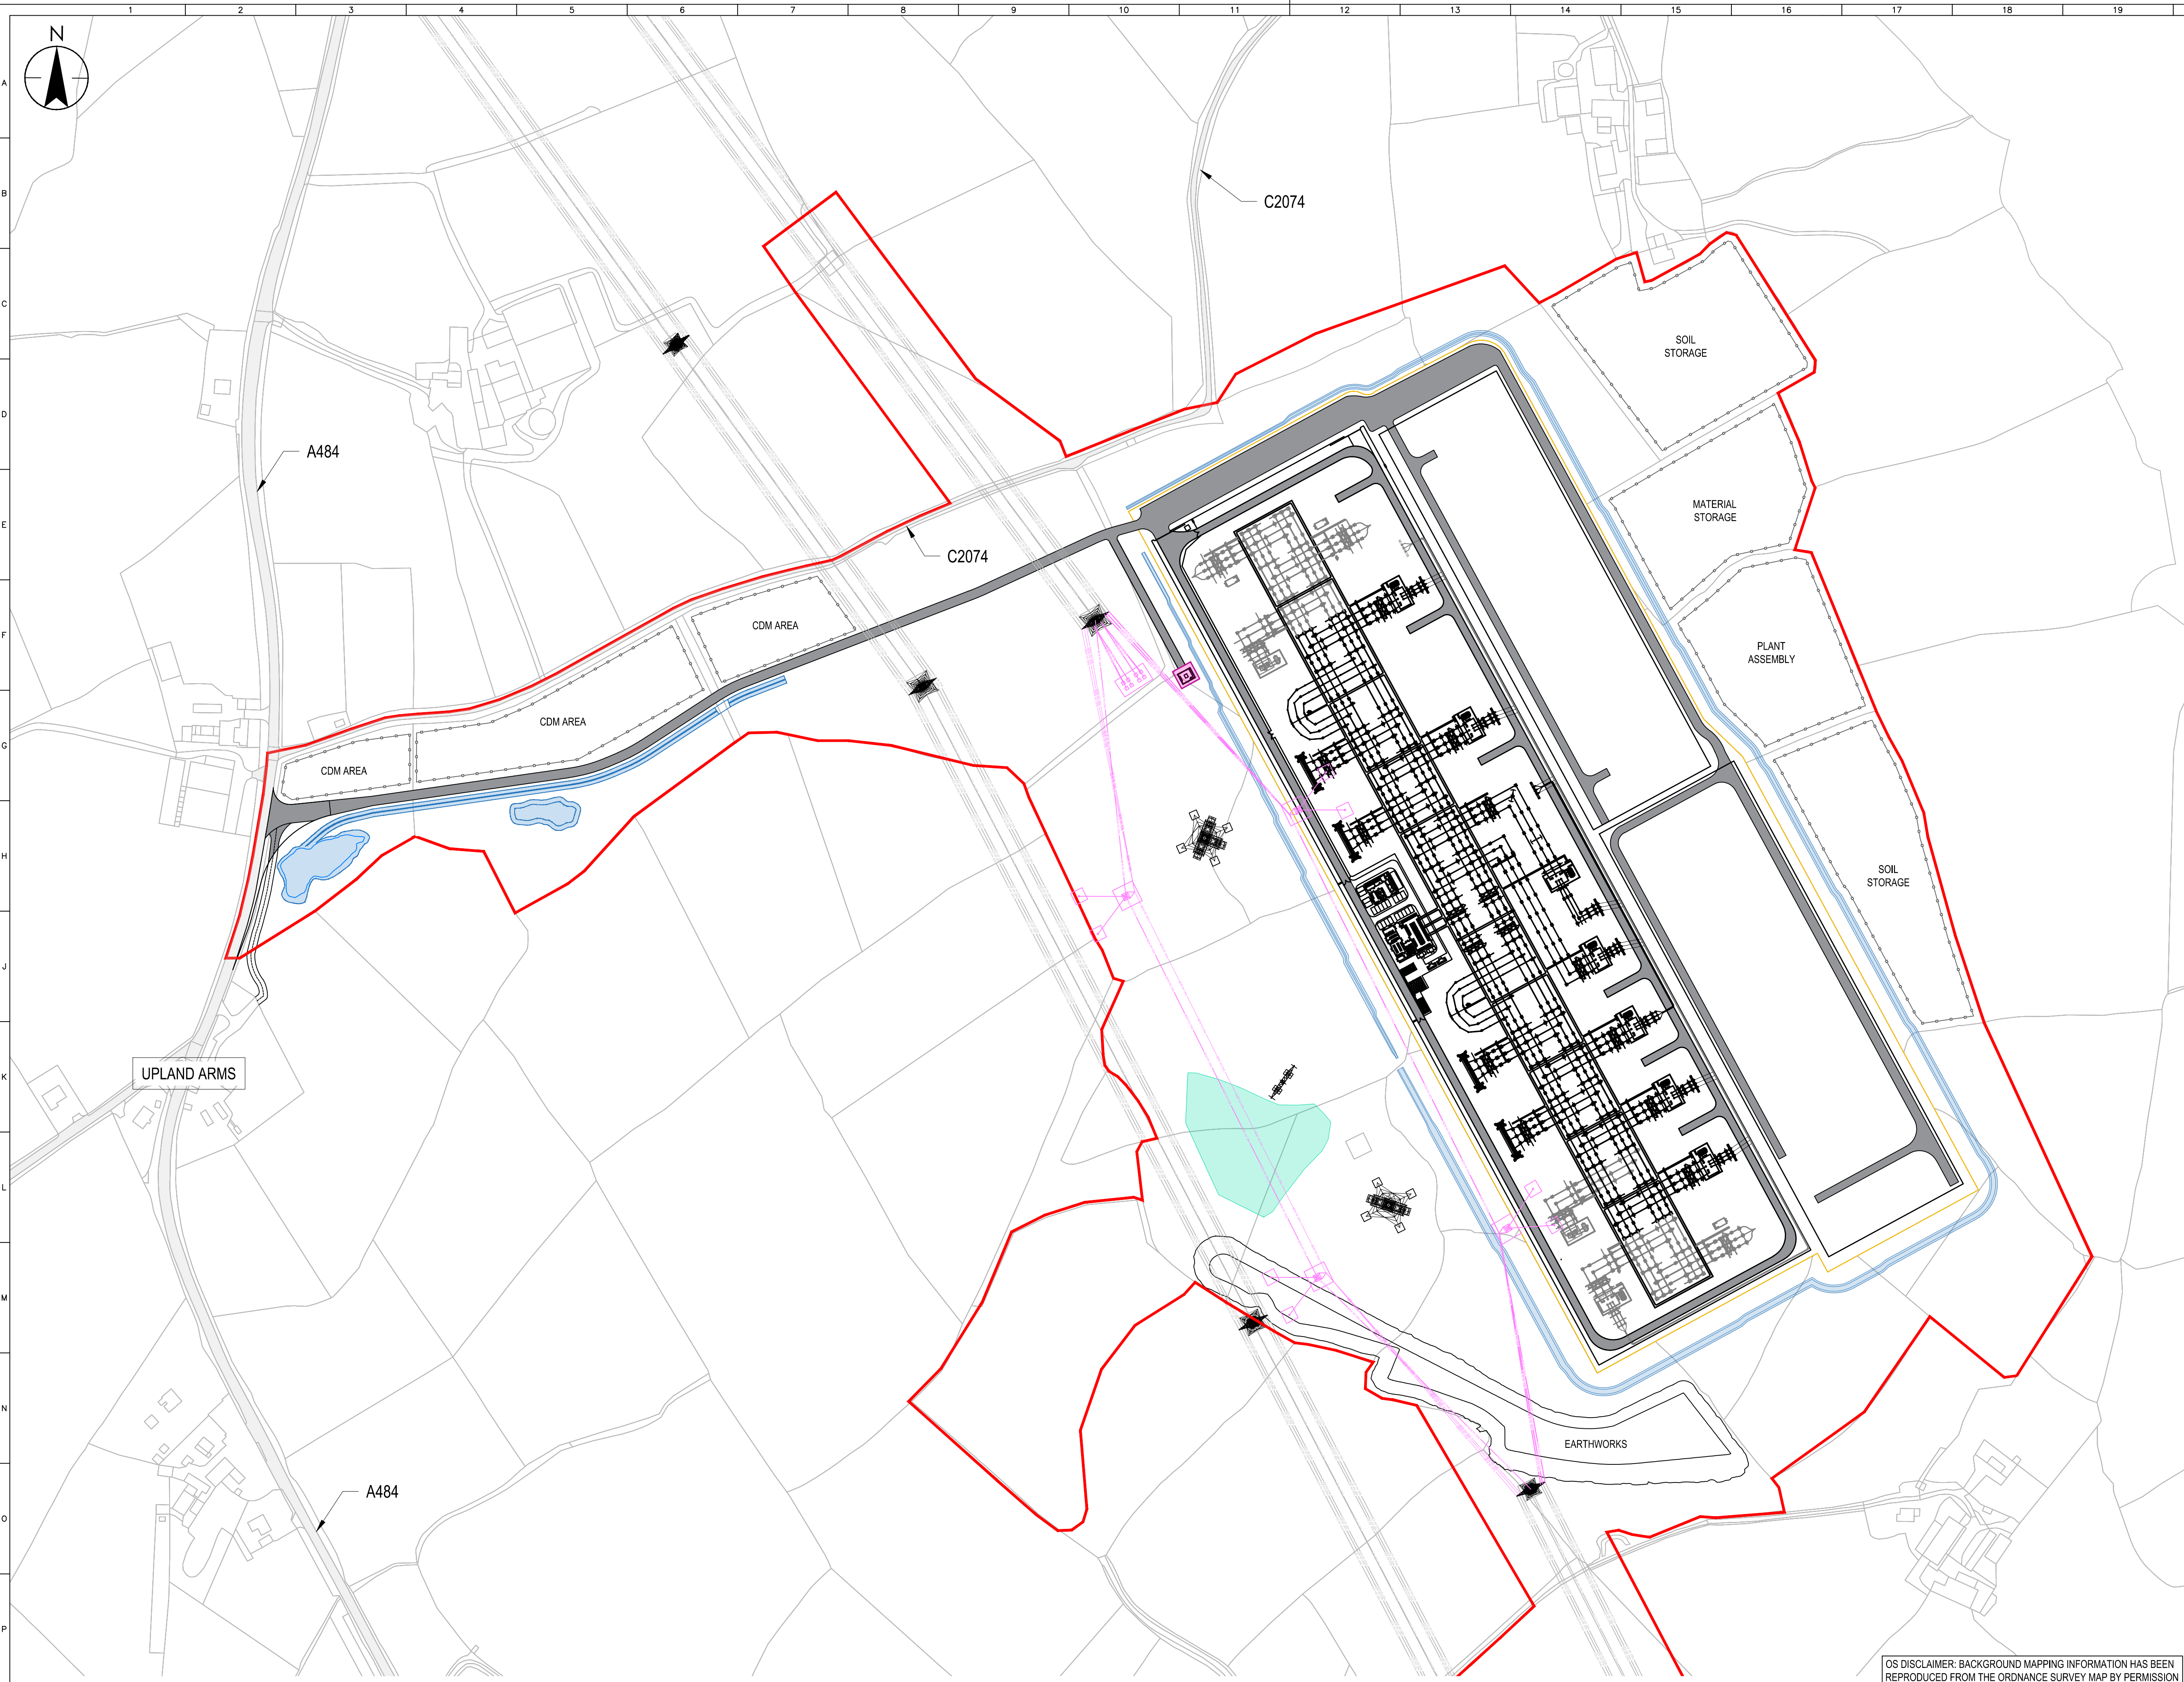

ISSUE	01	NG Investment No.	101256
DRAWN	LW	Reason for Issue	
CHECKED	MK	FIRST ISSUE	
APPROVED	PW	11/11/25	

LAYOUT PLAN
1:2000

OS DISCLAIMER: BACKGROUND MAPPING INFORMATION HAS BEEN REPRODUCED FROM THE ORDNANCE SURVEY MAP BY PERMISSION OF ORDNANCE SURVEY ON BEHALF OF THE CONTROLLER OF HIS MAJESTY'S STATIONERY OFFICE. ©CROWN COPYRIGHT ORDNANCE SURVEY NATIONAL GRID ELECTRICITY TRANSMISSION (100024241)

LEGEND

- SITE BOUNDARY
- PLATFORM BOUNDARY
- EXISTING HV OVERHEAD LINE
- TEMPORARY OHL DIVERSION (DURING CONSTRUCTION ONLY)
- PUBLIC RIGHT OF WAY 2914/2
- SuDS PONDS
- SWALES
- ACCESS ROAD : REFER TO PDD-101256-LAY-053
- DNO KIOSK
- PROPOSED HV PYLON
- EXISTING HV PYLON

GENERAL NOTES

- ALL LANDSCAPING FEATURES (INCLUDING VISIBILITY BUND, PLANTING ETC.) ARE COVERED IN DRAWING 331201429 3001 to 3008.
- TREE AND HEDGE PROTECTION ZONES TO BE ESTABLISHED AROUND TEMPORARY WORK AREAS.



Master Scheme No: 101256 Sub-Scheme No: 207820 Site: LLANDYFAELOG SUBSTATION

Scheme Name: NEW LLANDYFAELOG SUBSTATION

Document Title: PROPOSED CONSTRUCTION AREAS LAYOUT PLAN

Created by: LW	Date: 11/11/2025	Checked by: MK	Date: 11/11/2025	Approved by: PW	Date: 11/11/2025
Development Eng: D BANHAM	Document Type: DWG	Scale: 1:2000	Format: A1	Sheet(s): 01 OF 01	Rev: 01

National Grid Document Number:

PDD-101256-LAY-097

FEED Document Number:

331201448-STN-13-XX-LAY-TC-018