



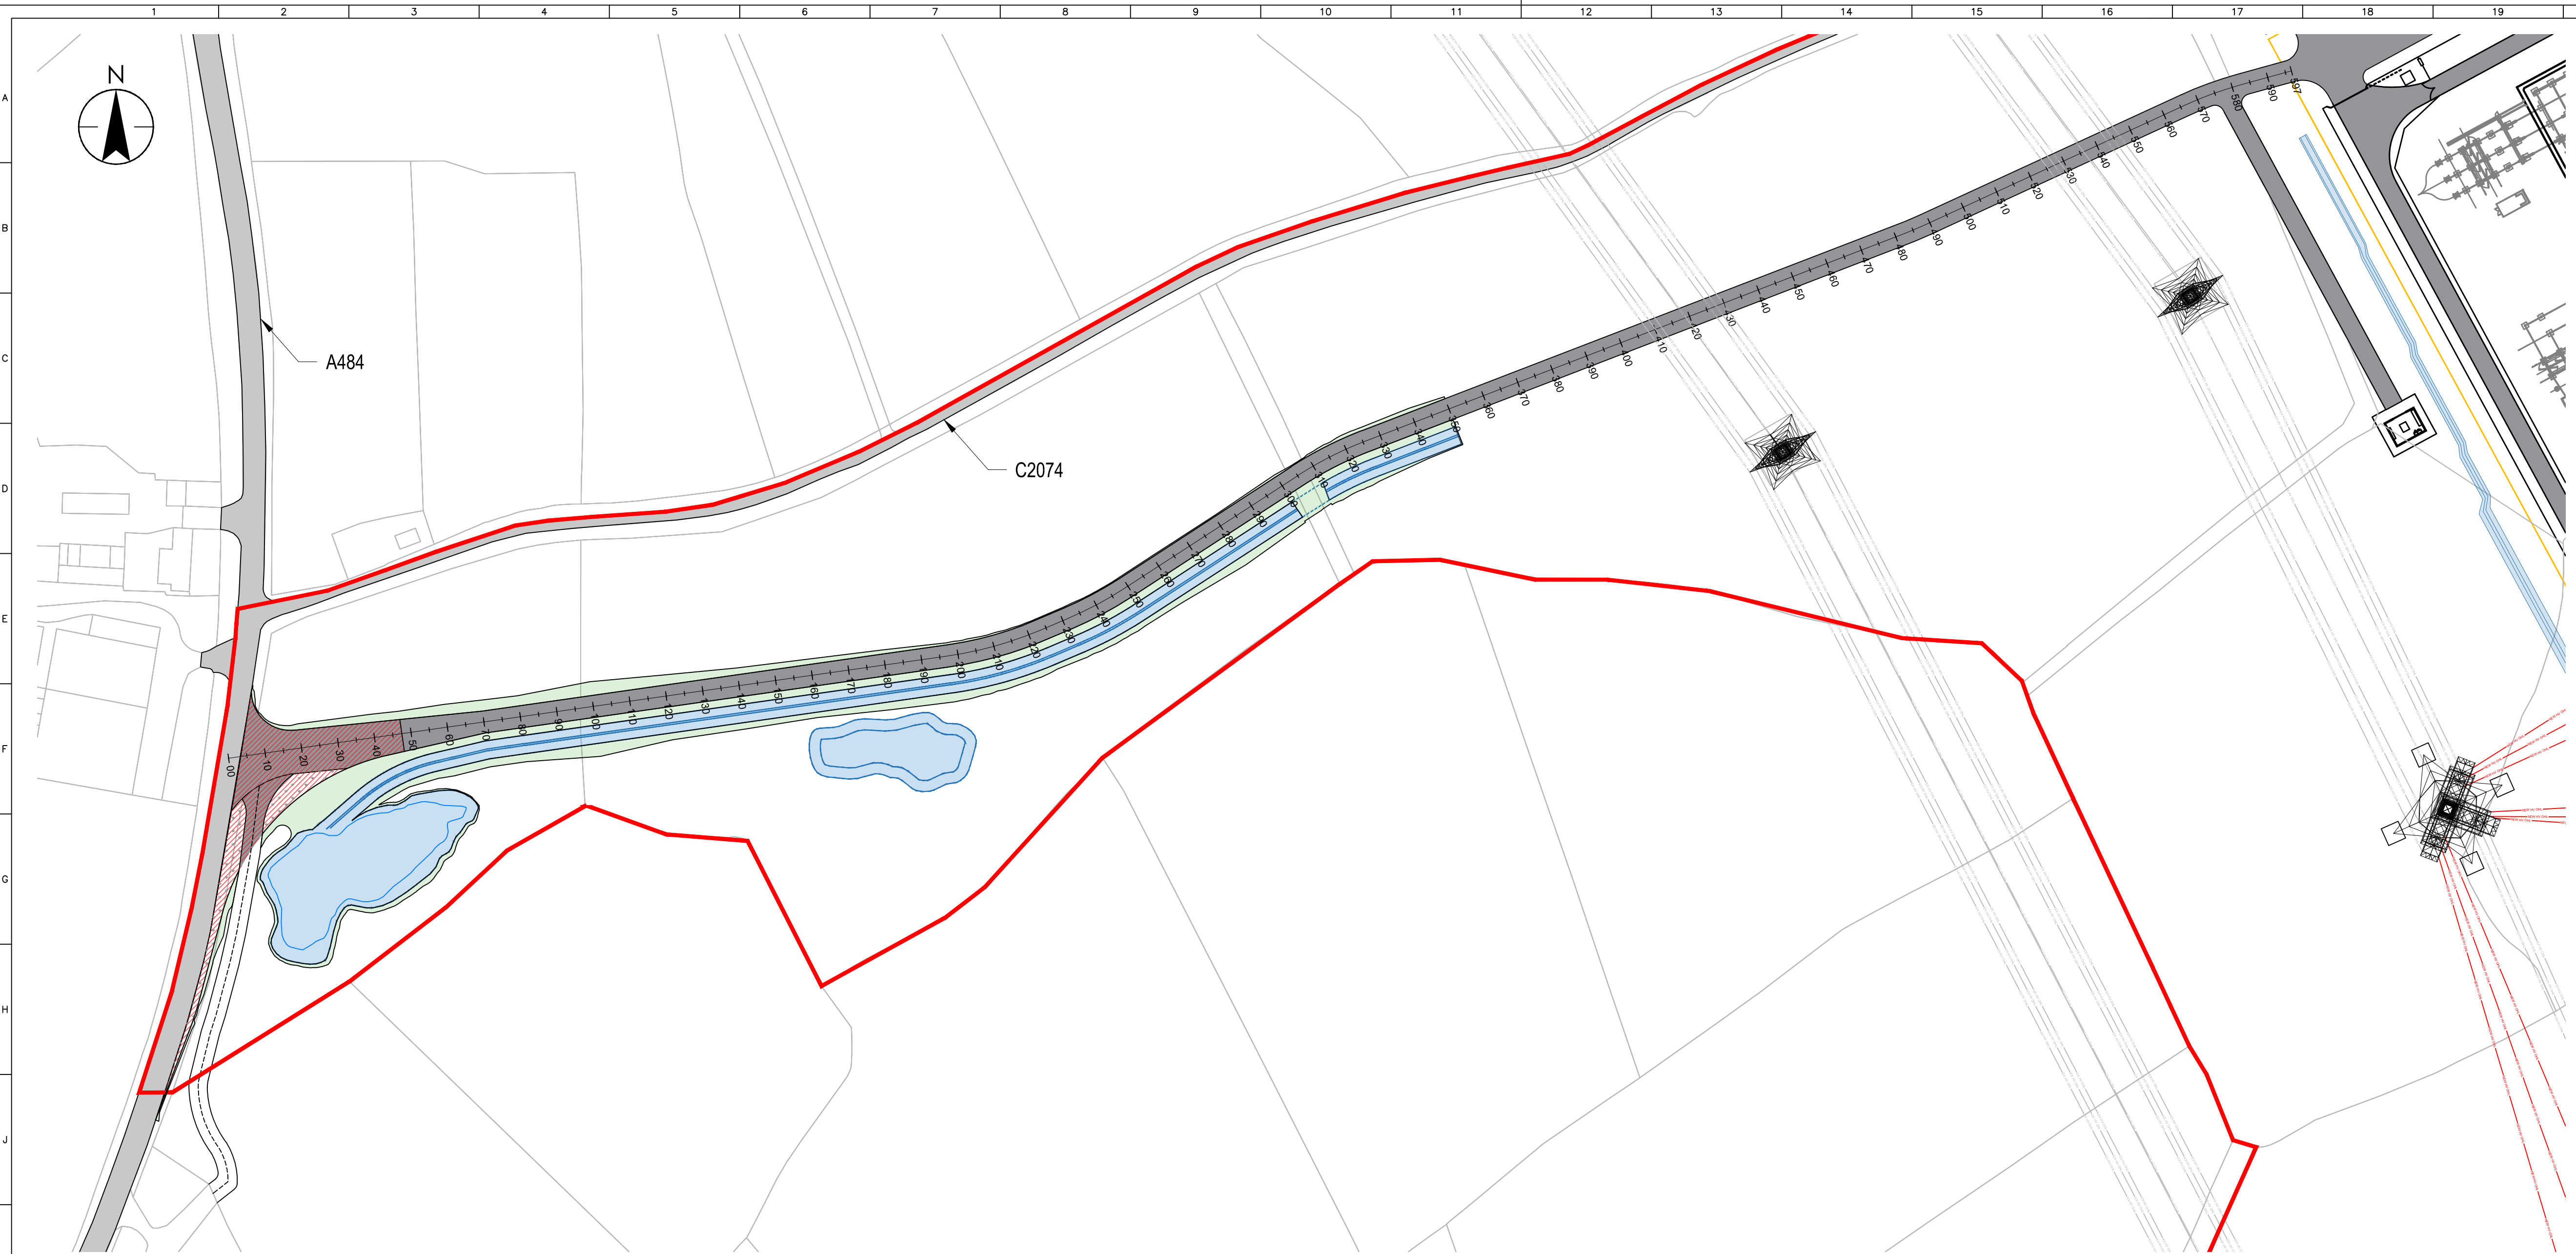


ACCESS ROAD ARRANGEMENT PLAN
1:1000

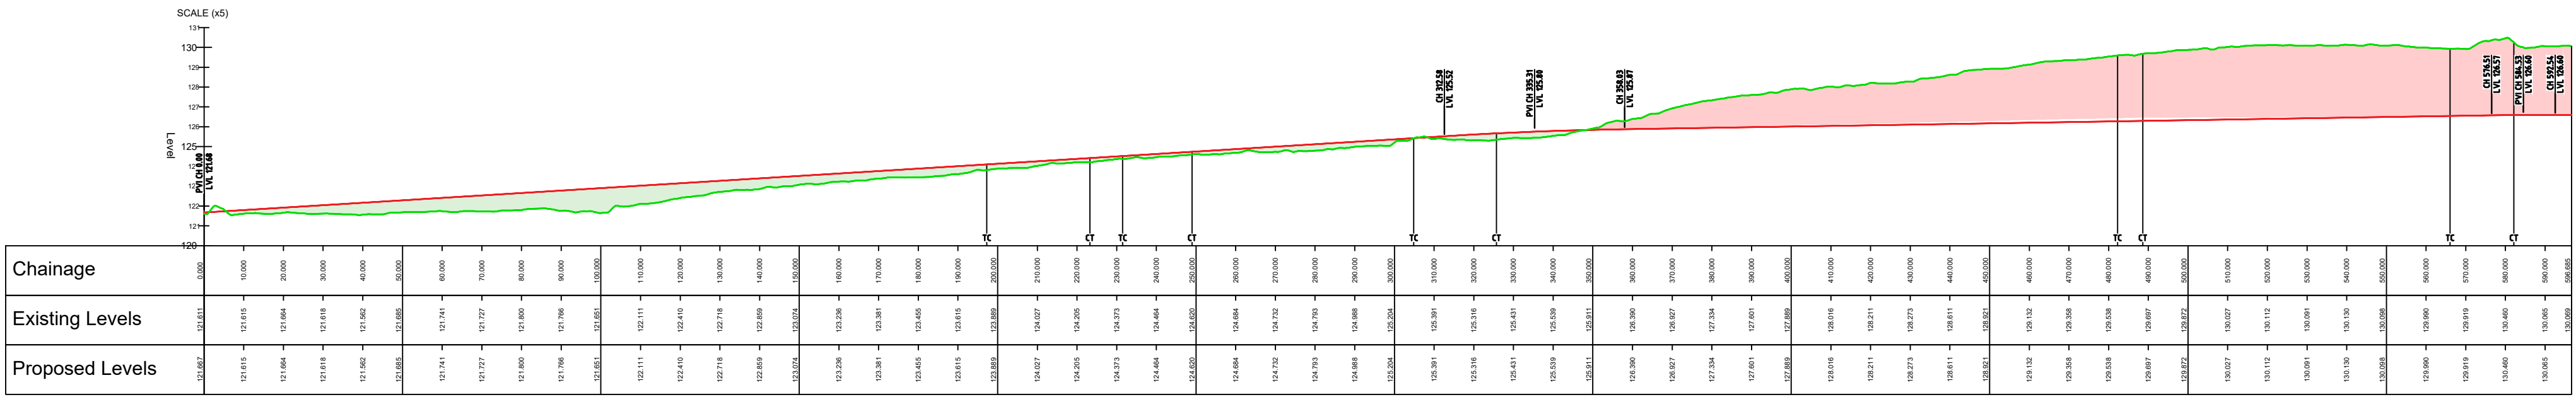

SECTION ALONG CHAINAGE
NTS

LEGEND

- SITE BOUNDARY
- PLATFORM BOUNDARY
- NEW HV OHL
- EXISTING HV OVERHEAD LINE
- BELLMOUTH EXTENTS FOR CONSTRUCTION DURATION
- SWALES

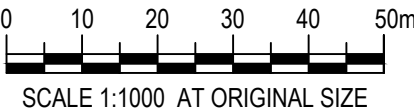

Master Scheme No. 101256	Sub-Scheme No. 207820	Site: LLANDYFAELOG SUBSTATION
Scheme Name: NEW LLANDYFAELOG SUBSTATION		
Document Title: PROPOSED ACCESS ROAD PLAN		
Created by: LW	Date: 11/11/2025	Checked by: MK
Development Eng: D BANHAM	Document Type: DWG	Scale: 1:1000
	Format: A1	Sheet(s): 01 OF 01
	Approved by: PW	Date: 11/11/2025
		Rev: 01
National Grid Document Number: PDD-101256-LAY-095		
FEED Document Number: 331201448-STN-13-XX-LAY-TC-016		

OS DISCLAIMER: BACKGROUND MAPPING INFORMATION HAS BEEN REPRODUCED FROM THE ORDNANCE SURVEY MAP BY PERMISSION OF ORDNANCE SURVEY ON BEHALF OF THE CONTROLLER OF HIS MAJESTY'S STATIONERY OFFICE. ©CROWN COPYRIGHT ORDNANCE SURVEY NATIONAL GRID ELECTRICITY TRANSMISSION (100024241)

ISSUE	01	NG Investment No. 101256
DRAWN	LW	Reason for Issue
CHECKED	MK	FIRST ISSUE
APPROVED	PW	11/11/2025