
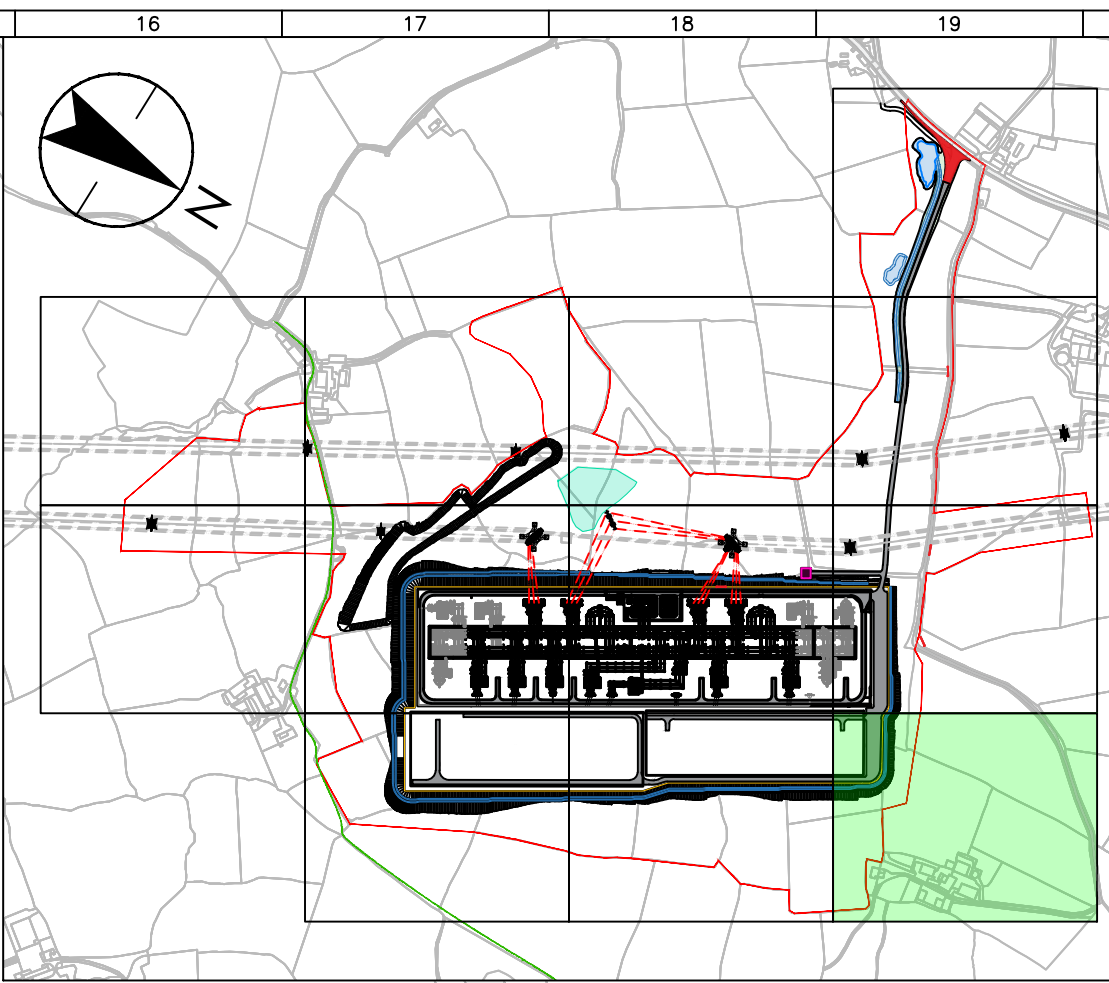


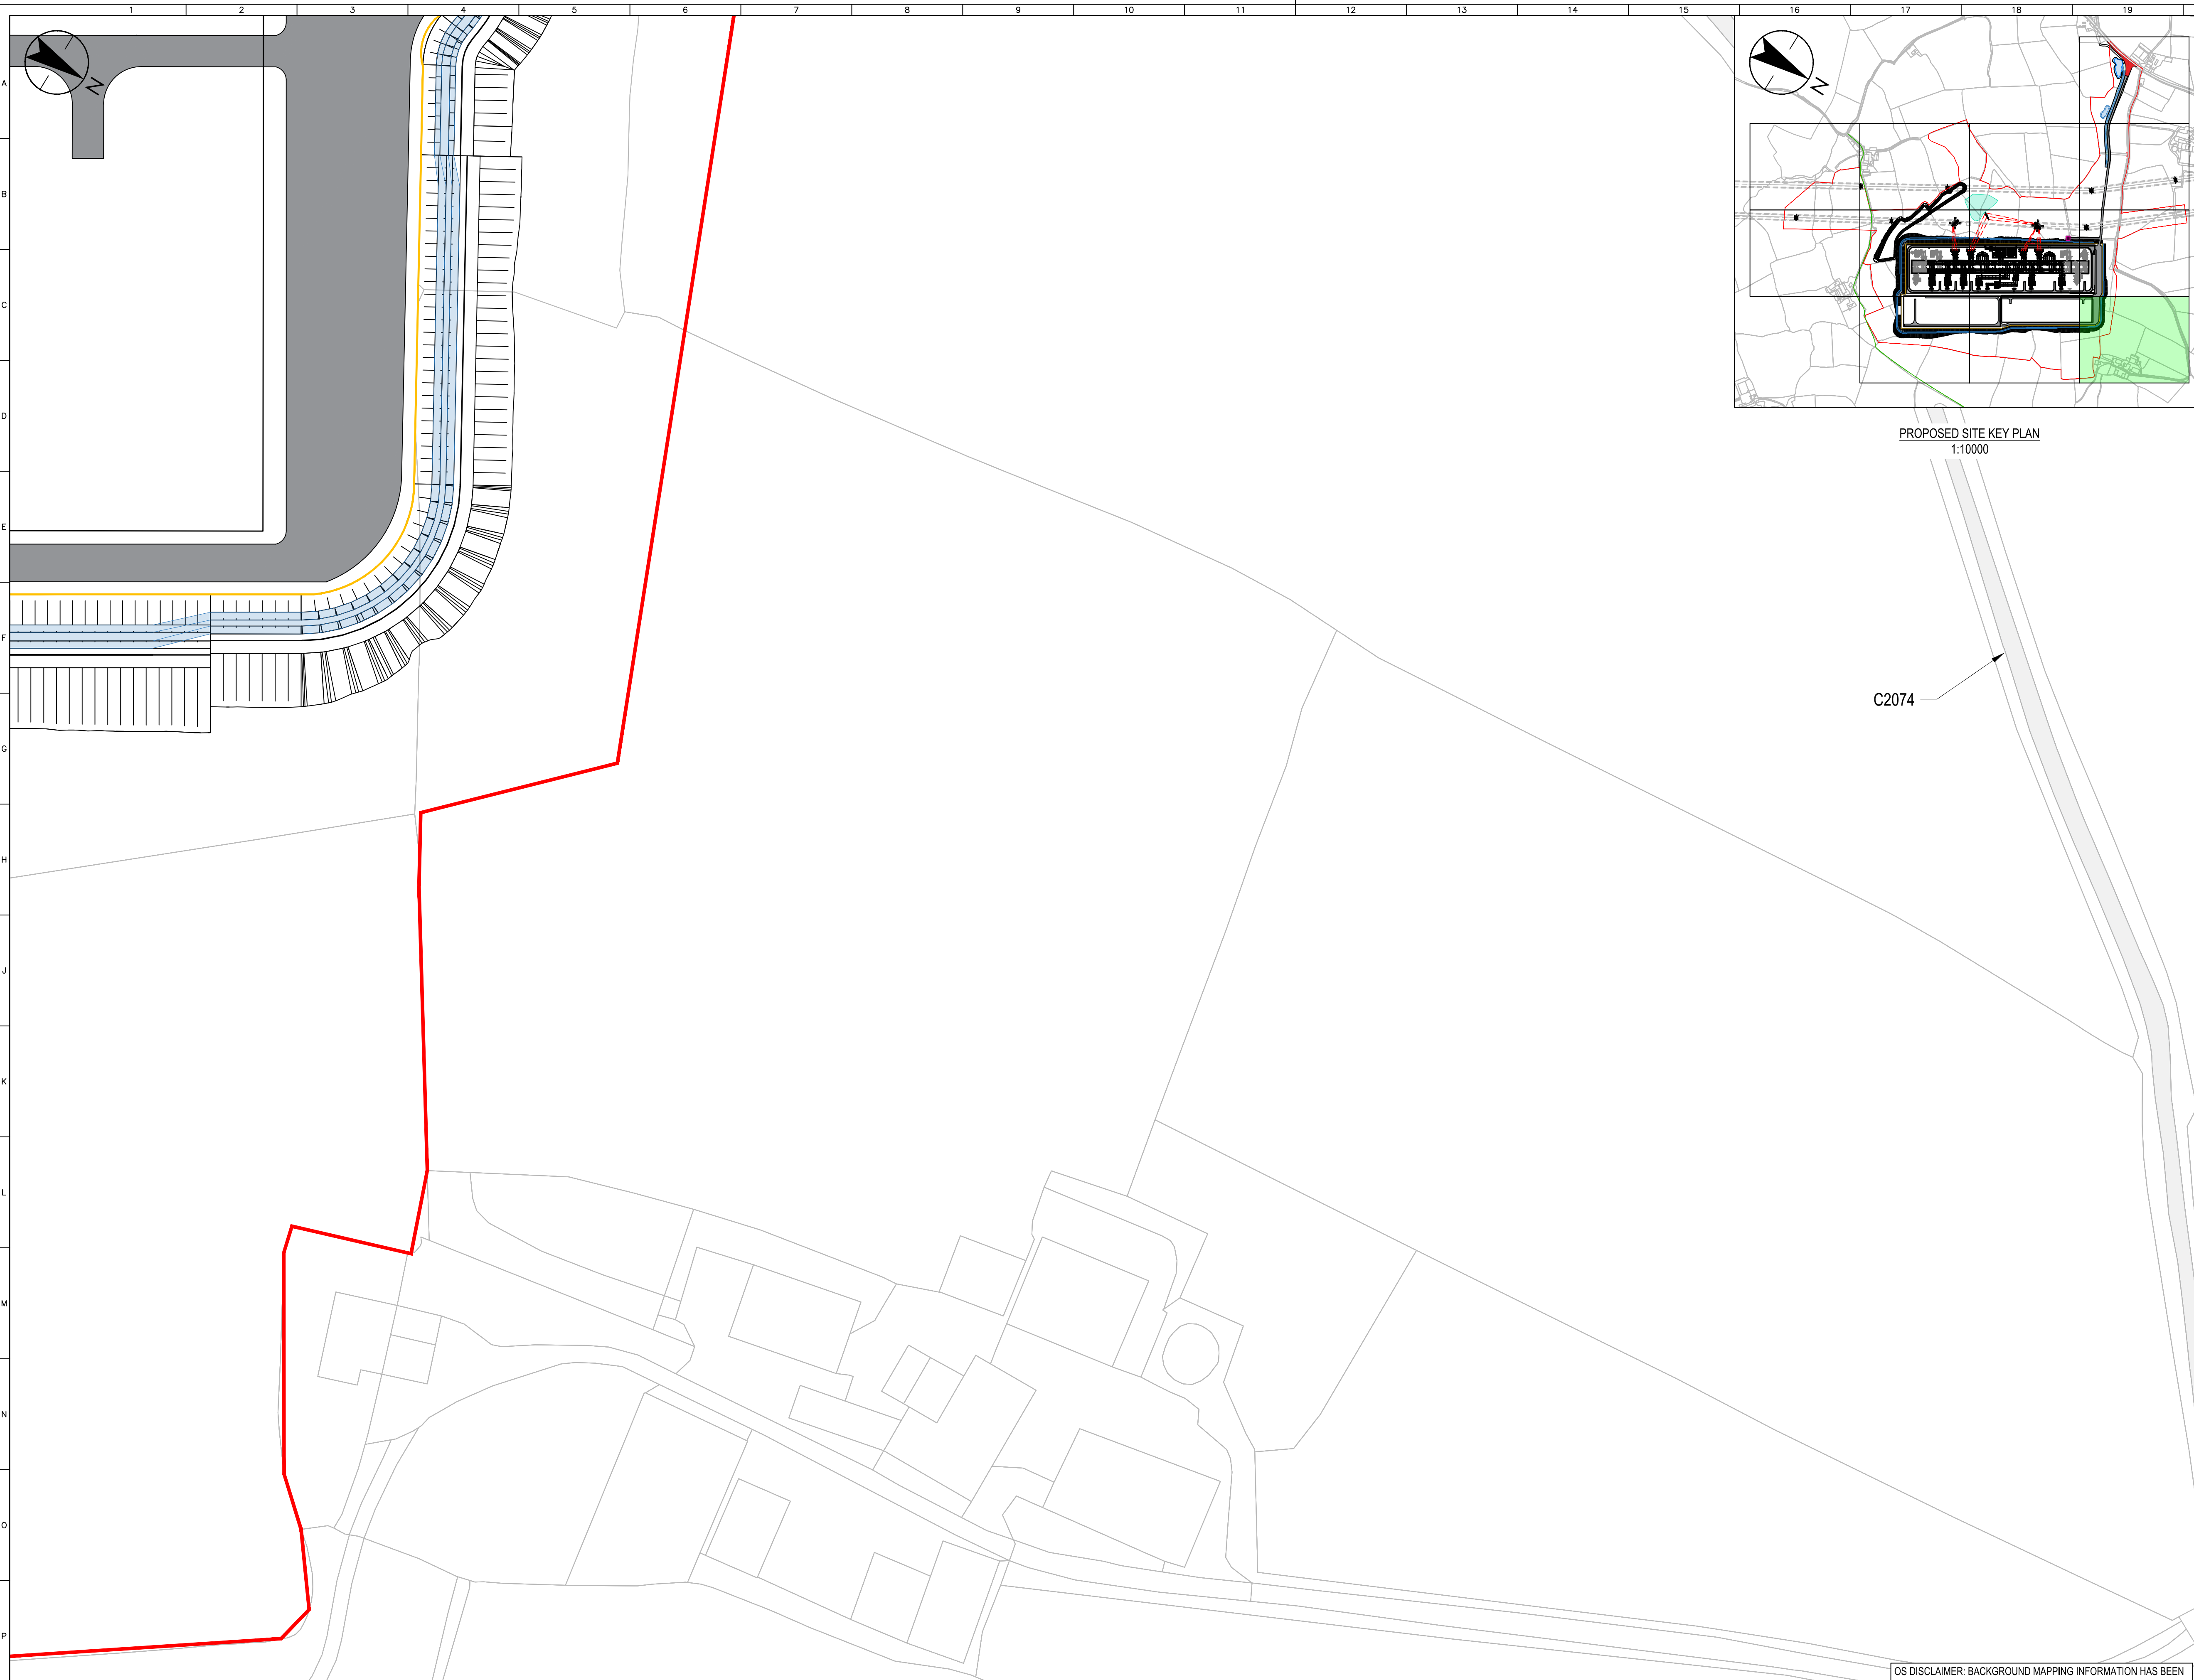

PROPOSED SITE KEY PLAN
1:10000


C2074

LEGEND

- SITE BOUNDARY
- PLATFORM BOUNDARY
- NEW HV OHL
- EXISTING HV OVERHEAD LINE
- PUBLIC RIGHT OF WAY 2914/2
- PROPOSED CONSTRUCTION
- PROPOSED EARTHWORKS
- SuDS PONDS
- SWALES
- ACCESS ROAD : REFER TO PDD-101256-LAY-053
- DNO KIOSK
- PROPOSED HV PYLON
- EXISTING HV PYLON
- EXISTING SITE ACCESS GATE

GENERAL NOTES

1. ALL LANDSCAPING FEATURES (INCLUDING VISIBILITY BUND, PLANTING ETC.) ARE COVERED IN DRAWING 331201429 3001 to 3008.

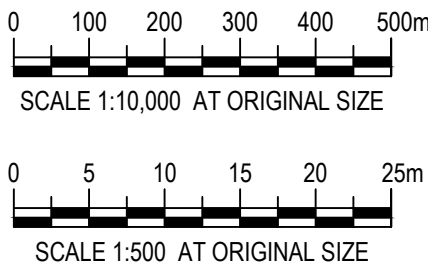

Master Scheme No: 101256	Sub-Scheme No: 207820	Site: LLANDYFAELOG SUBSTATION
Scheme Name: NEW LLANDYFAELOG SUBSTATION		
Document Title: PROPOSED SITE LAYOUT PLAN SHEET 12 OF 12		
Created by: LW	Date: 11/11/2025	Checked by: MK
Development Eng: D BANHAM	Document Type: DWG	Scale: 1:500
Date: 11/11/2025	Approved by: PW	Date: 11/11/2025
Sheet(s): 12 OF 12	Rev: 01	
National Grid Document Number: PDD-101256-LAY-094		
FEED Document Number: 331201448-STN-13-XX-LAY-TC-015		

ISSUE	01	NG Investment No. 101256
DRAWN	LW	Reason for Issue
CHECKED	MK	FIRST ISSUE
APPROVED	PW	11/11/25

PROPOSED SITE LAYOUT PLAN - SHEET 12
1:500

OS DISCLAIMER: BACKGROUND MAPPING INFORMATION HAS BEEN REPRODUCED FROM THE ORDNANCE SURVEY MAP BY PERMISSION OF ORDNANCE SURVEY ON BEHALF OF THE CONTROLLER OF HIS MAJESTY'S STATIONERY OFFICE. ©CROWN COPYRIGHT ORDNANCE SURVEY NATIONAL GRID ELECTRICITY TRANSMISSION (100024241)