
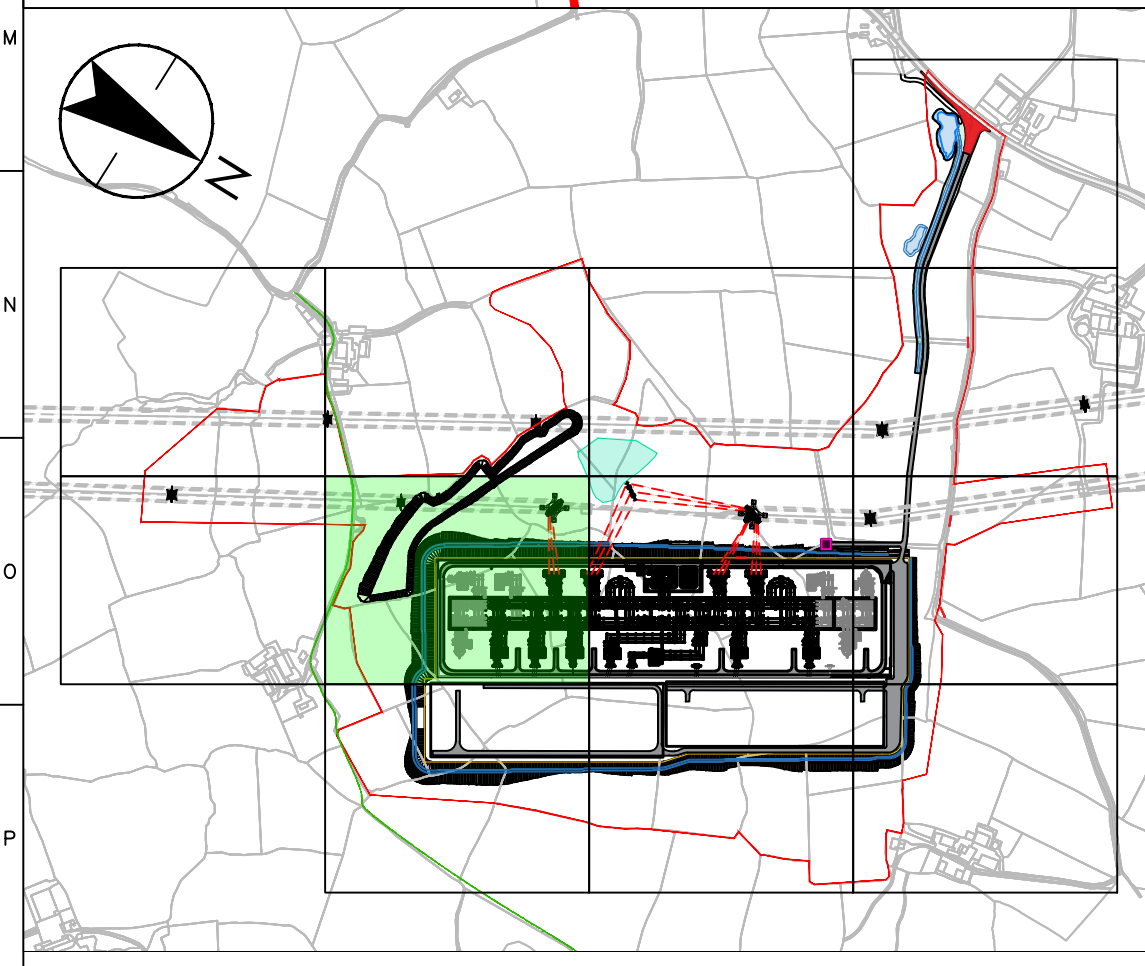


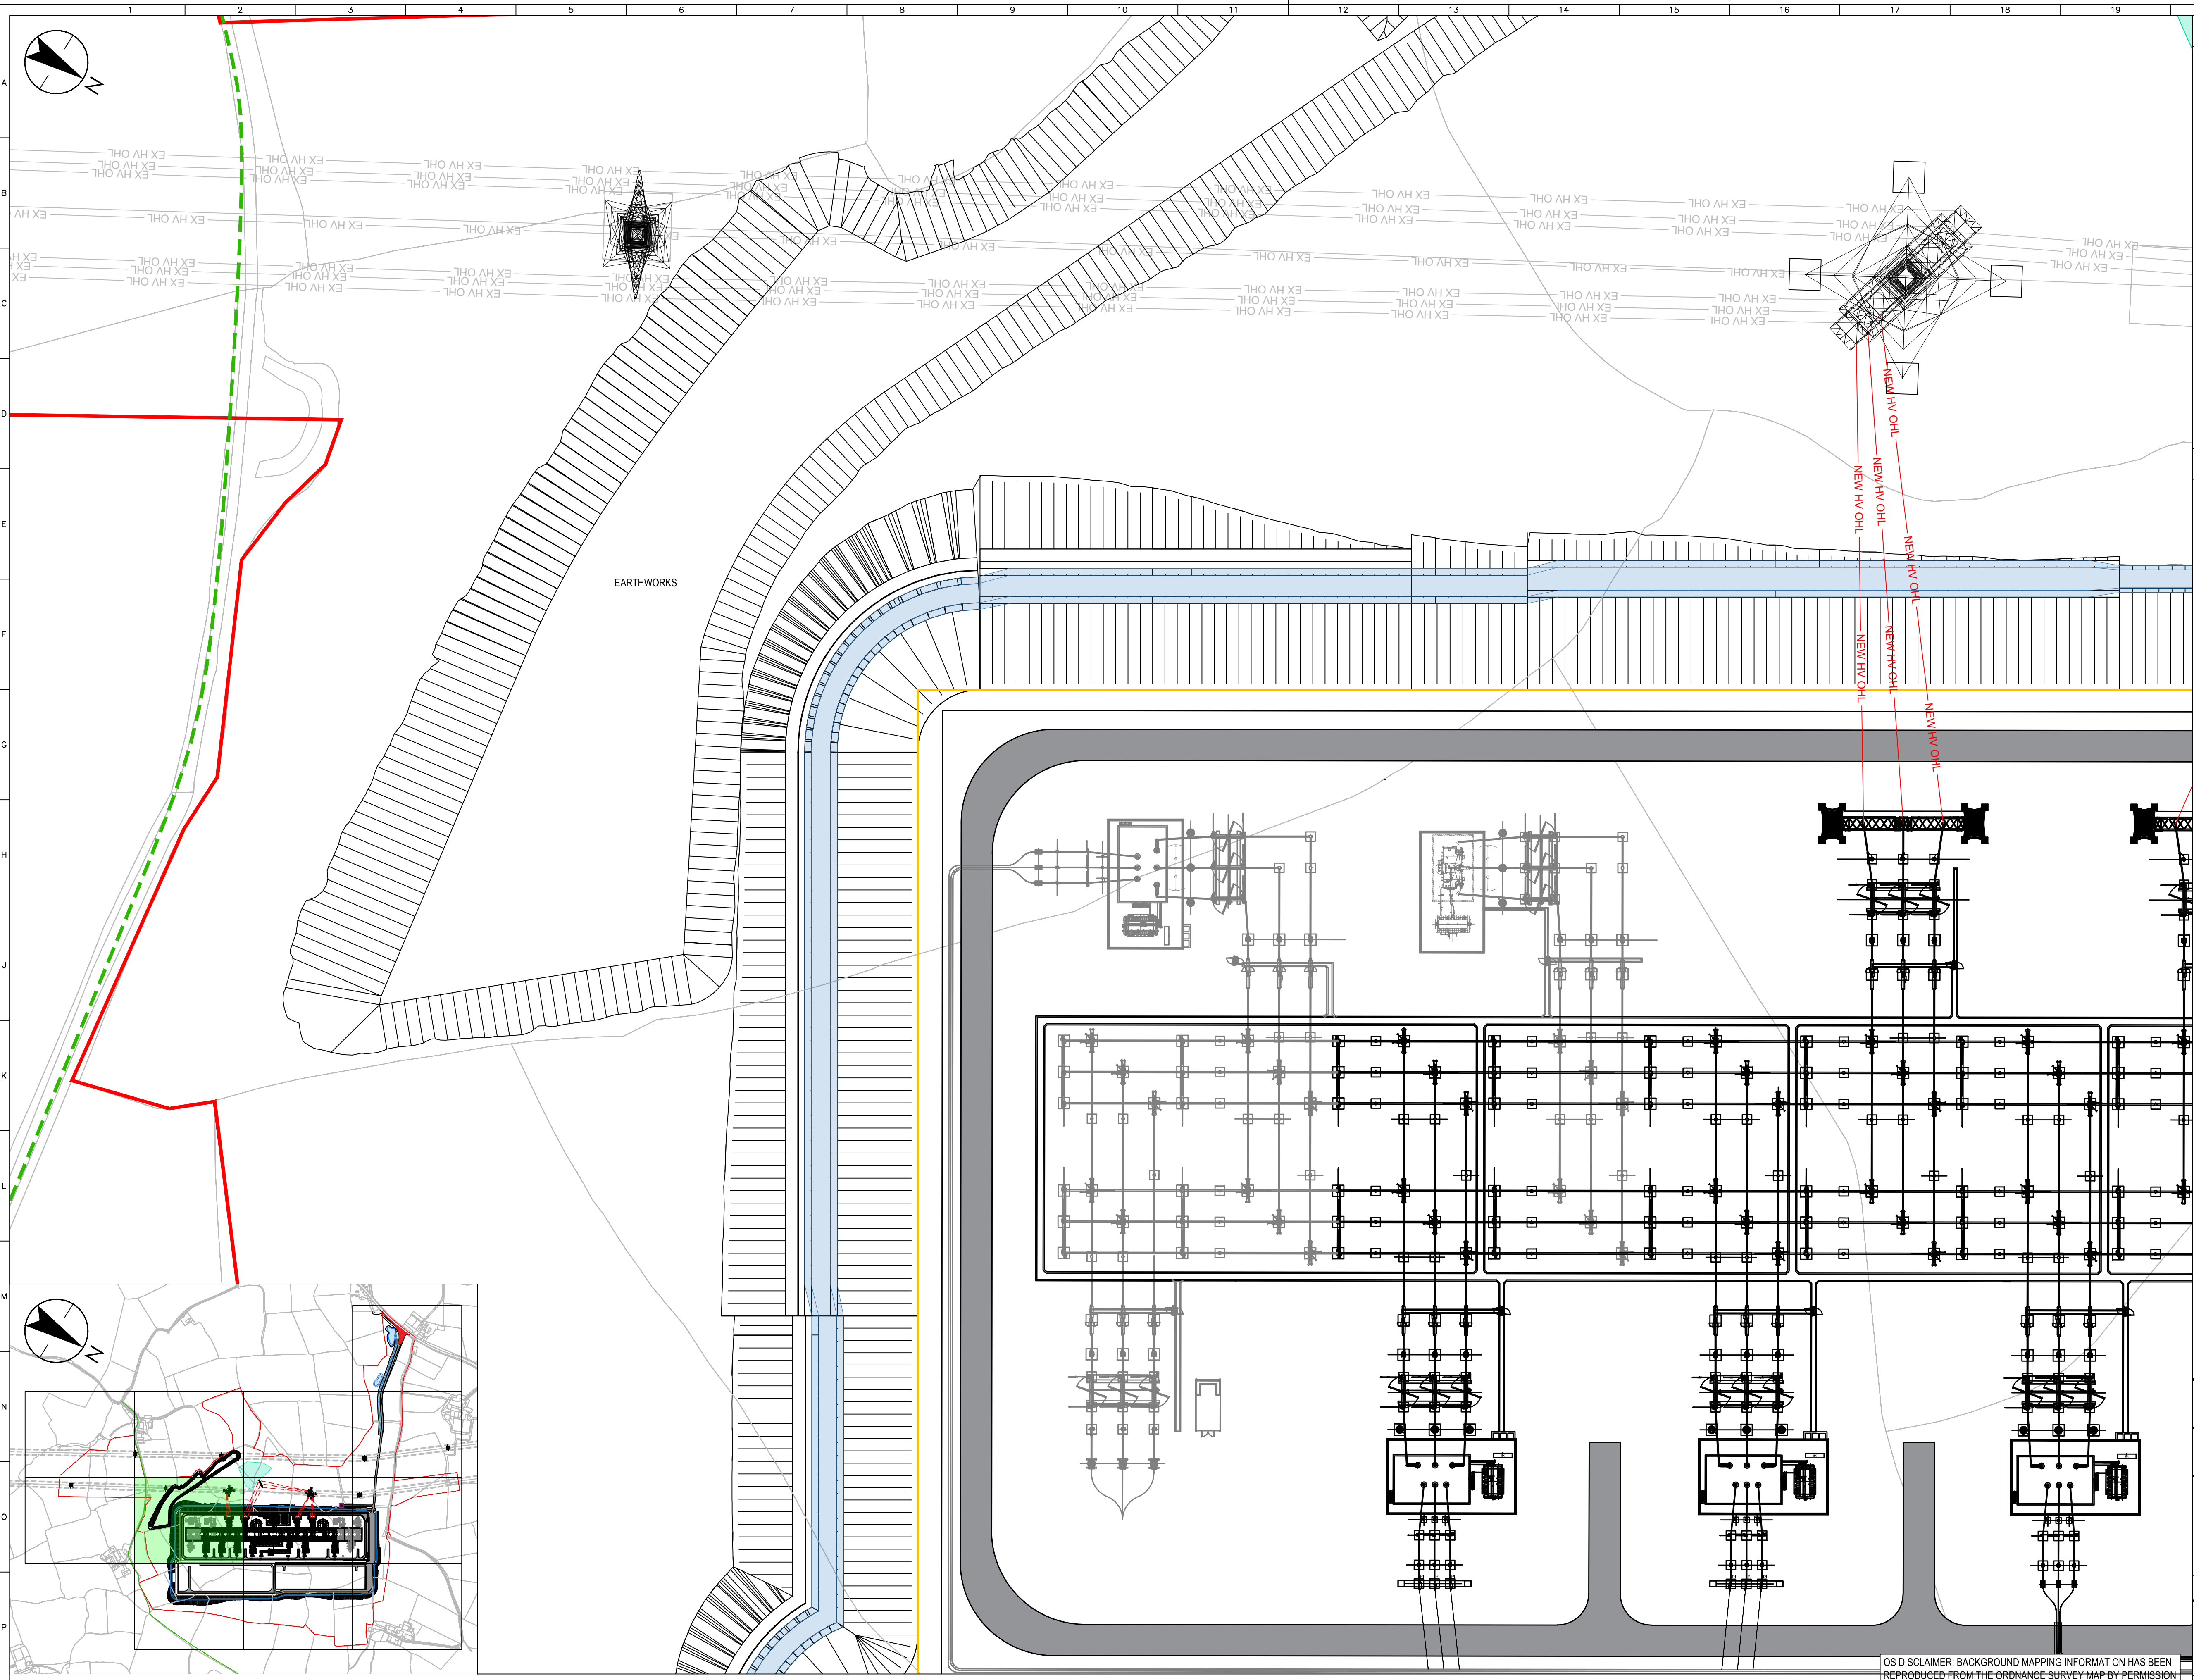

PROPOSED SITE KEY PLAN
1:10000

ISSUE	01	NG Investment No.	101256
DRAWN	LW	Reason for Issue	
CHECKED	MK	FIRST ISSUE	
APPROVED	PW	11/11/25	

PROPOSED SITE LAYOUT PLAN - SHEET 7
1:500

OS DISCLAIMER: BACKGROUND MAPPING INFORMATION HAS BEEN REPRODUCED FROM THE ORDNANCE SURVEY MAP BY PERMISSION OF ORDNANCE SURVEY ON BEHALF OF THE CONTROLLER OF HIS MAJESTY'S STATIONERY OFFICE. ©CROWN COPYRIGHT ORDNANCE SURVEY NATIONAL GRID ELECTRICITY TRANSMISSION (100024241)

LEGEND

- SITE BOUNDARY
- PLATFORM BOUNDARY
- NEW HV OVERHEAD LINE
- EXISTING HV OVERHEAD LINE
- PUBLIC RIGHT OF WAY 2914/2
- PROPOSED CONSTRUCTION
- PROPOSED EARTHWORKS
- SuDS PONDS
- SWALES
- ACCESS ROAD : REFER TO PDD-101256-LAY-053
- DNO KIOSK
- PROPOSED HV PYLON
- EXISTING HV PYLON
- EXISTING SITE ACCESS GATE

GENERAL NOTES

1. ALL LANDSCAPING FEATURES (INCLUDING VISIBILITY BUND, PLANTING ETC.) ARE COVERED IN DRAWING 331201429 3001 to 3008.

Master Scheme No.	Sub-Scheme No.	Site
101256	207820	LLANDYFAELOG SUBSTATION

Scheme Name:
NEW LLANDYFAELOG SUBSTATION

Document Title:
**PROPOSED SITE LAYOUT PLAN
SHEET 7 OF 12**

Created by:	Date:	Checked by:	Date:	Approved by:	Date:
LW	11/11/2025	MK	11/11/2025	PW	11/11/2025

Development Eng	Document Type	Scale	Format	Sheet(s)	Rev.
D BANHAM	DWG	1:500	A1	07 OF 12	01

National Grid Document Number:
PDD-101256-LAY-089

FEED Document Number:
331201448-STN-13-XX-LAY-TC-010