
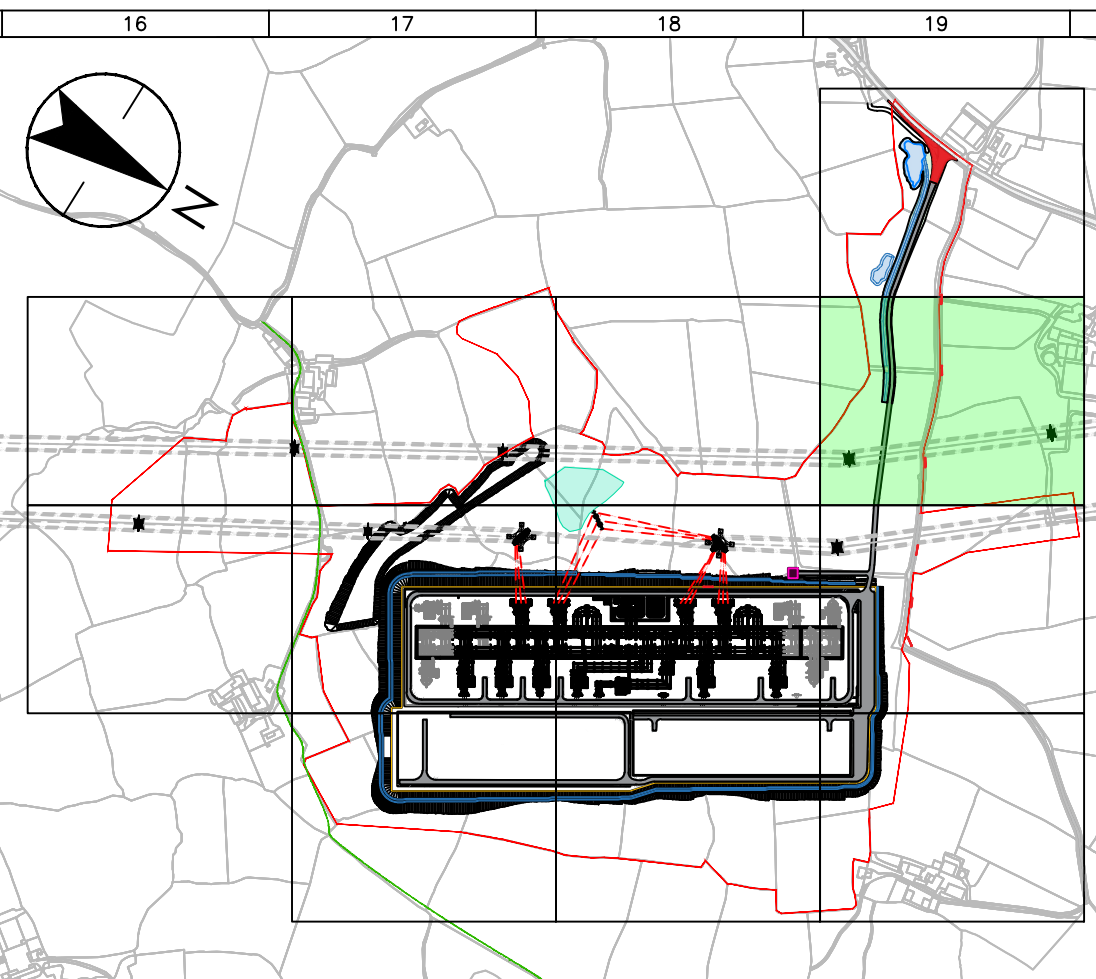


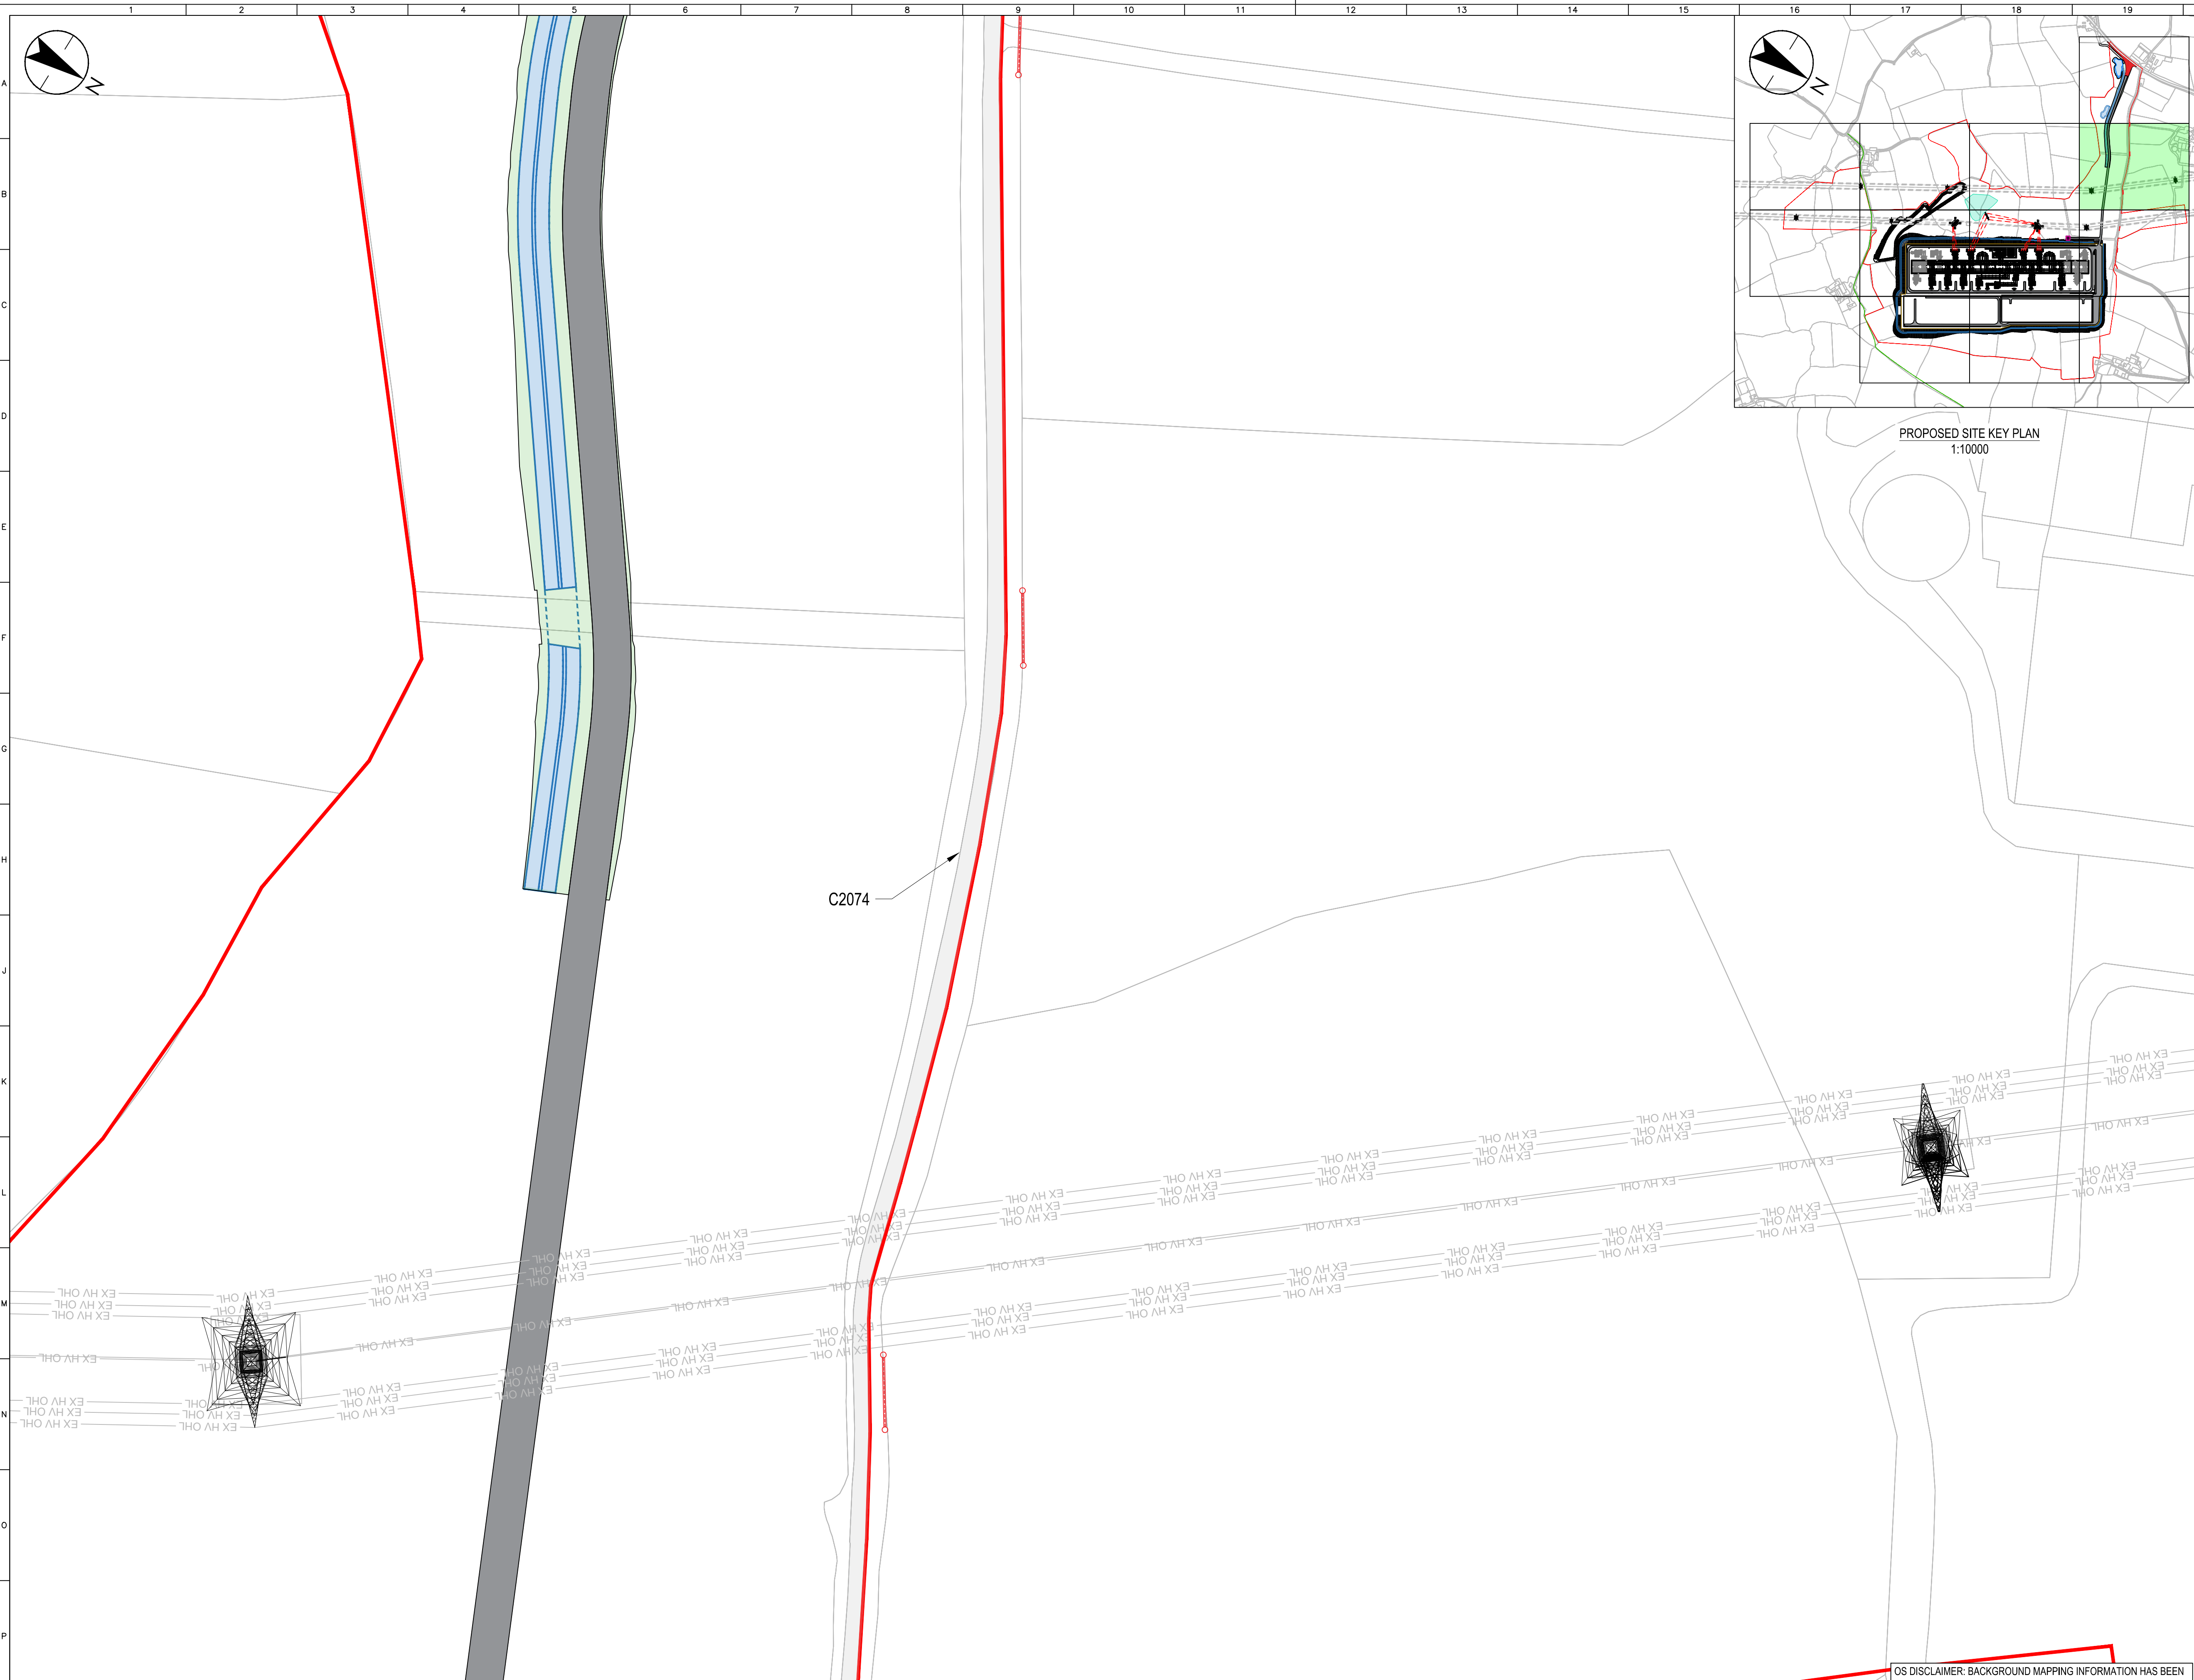

LEGEND

- SITE BOUNDARY
- PLATFORM BOUNDARY
- NEW HV OVERHEAD LINE
- EXISTING HV OVERHEAD LINE
- PUBLIC RIGHT OF WAY 2914/2
- PROPOSED CONSTRUCTION
- PROPOSED EARTHWORKS
- SuDS PONDS
- SWALES
- ACCESS ROAD : REFER TO PDD-101256-LAY-053
- DNO KIOSK
- PROPOSED HV PYLON
- EXISTING HV PYLON
- EXISTING SITE ACCESS GATE

GENERAL NOTES

1. ALL LANDSCAPING FEATURES (INCLUDING VISIBILITY BUND, PLANTING ETC.) ARE COVERED IN DRAWING 331201429 3001 TO 3008.

SCALE 1:10,000 AT ORIGINAL SIZE

SCALE 1:500 AT ORIGINAL SIZE

Master Scheme No: 101256	Sub-Scheme No: 207820	Site: LLANDYFAELOG SUBSTATION
Scheme Name: NEW LLANDYFAELOG SUBSTATION		
Document Title: PROPOSED SITE LAYOUT PLAN SHEET 5 OF 12		

Created by: LW	Date: 11/11/2025	Checked by: MK	Date: 11/11/2025	Approved by: PW	Date: 11/11/2025
Development Eng: D BANHAM	Document Type: DWG	Scale: 1:500	Format: A1	Sheet(s): 05 OF 12	Rev: 01

National Grid Document Number:
PDD-101256-LAY-087

FEED Document Number:
331201448-STN-13-XX-LAY-TC-008

PROPOSED SITE LAYOUT PLAN - SHEET 5
1:500

OS DISCLAIMER: BACKGROUND MAPPING INFORMATION HAS BEEN REPRODUCED FROM THE ORDNANCE SURVEY MAP BY PERMISSION OF ORDNANCE SURVEY ON BEHALF OF THE CONTROLLER OF HIS MAJESTY'S STATIONERY OFFICE. ©CROWN COPYRIGHT ORDNANCE SURVEY NATIONAL GRID ELECTRICITY TRANSMISSION (100024241)

ISSUE	01	NG Investment No.	101256
DRAWN	LW	Reason for Issue	
CHECKED	MK	FIRST ISSUE	
APPROVED	PW	11/11/25	