




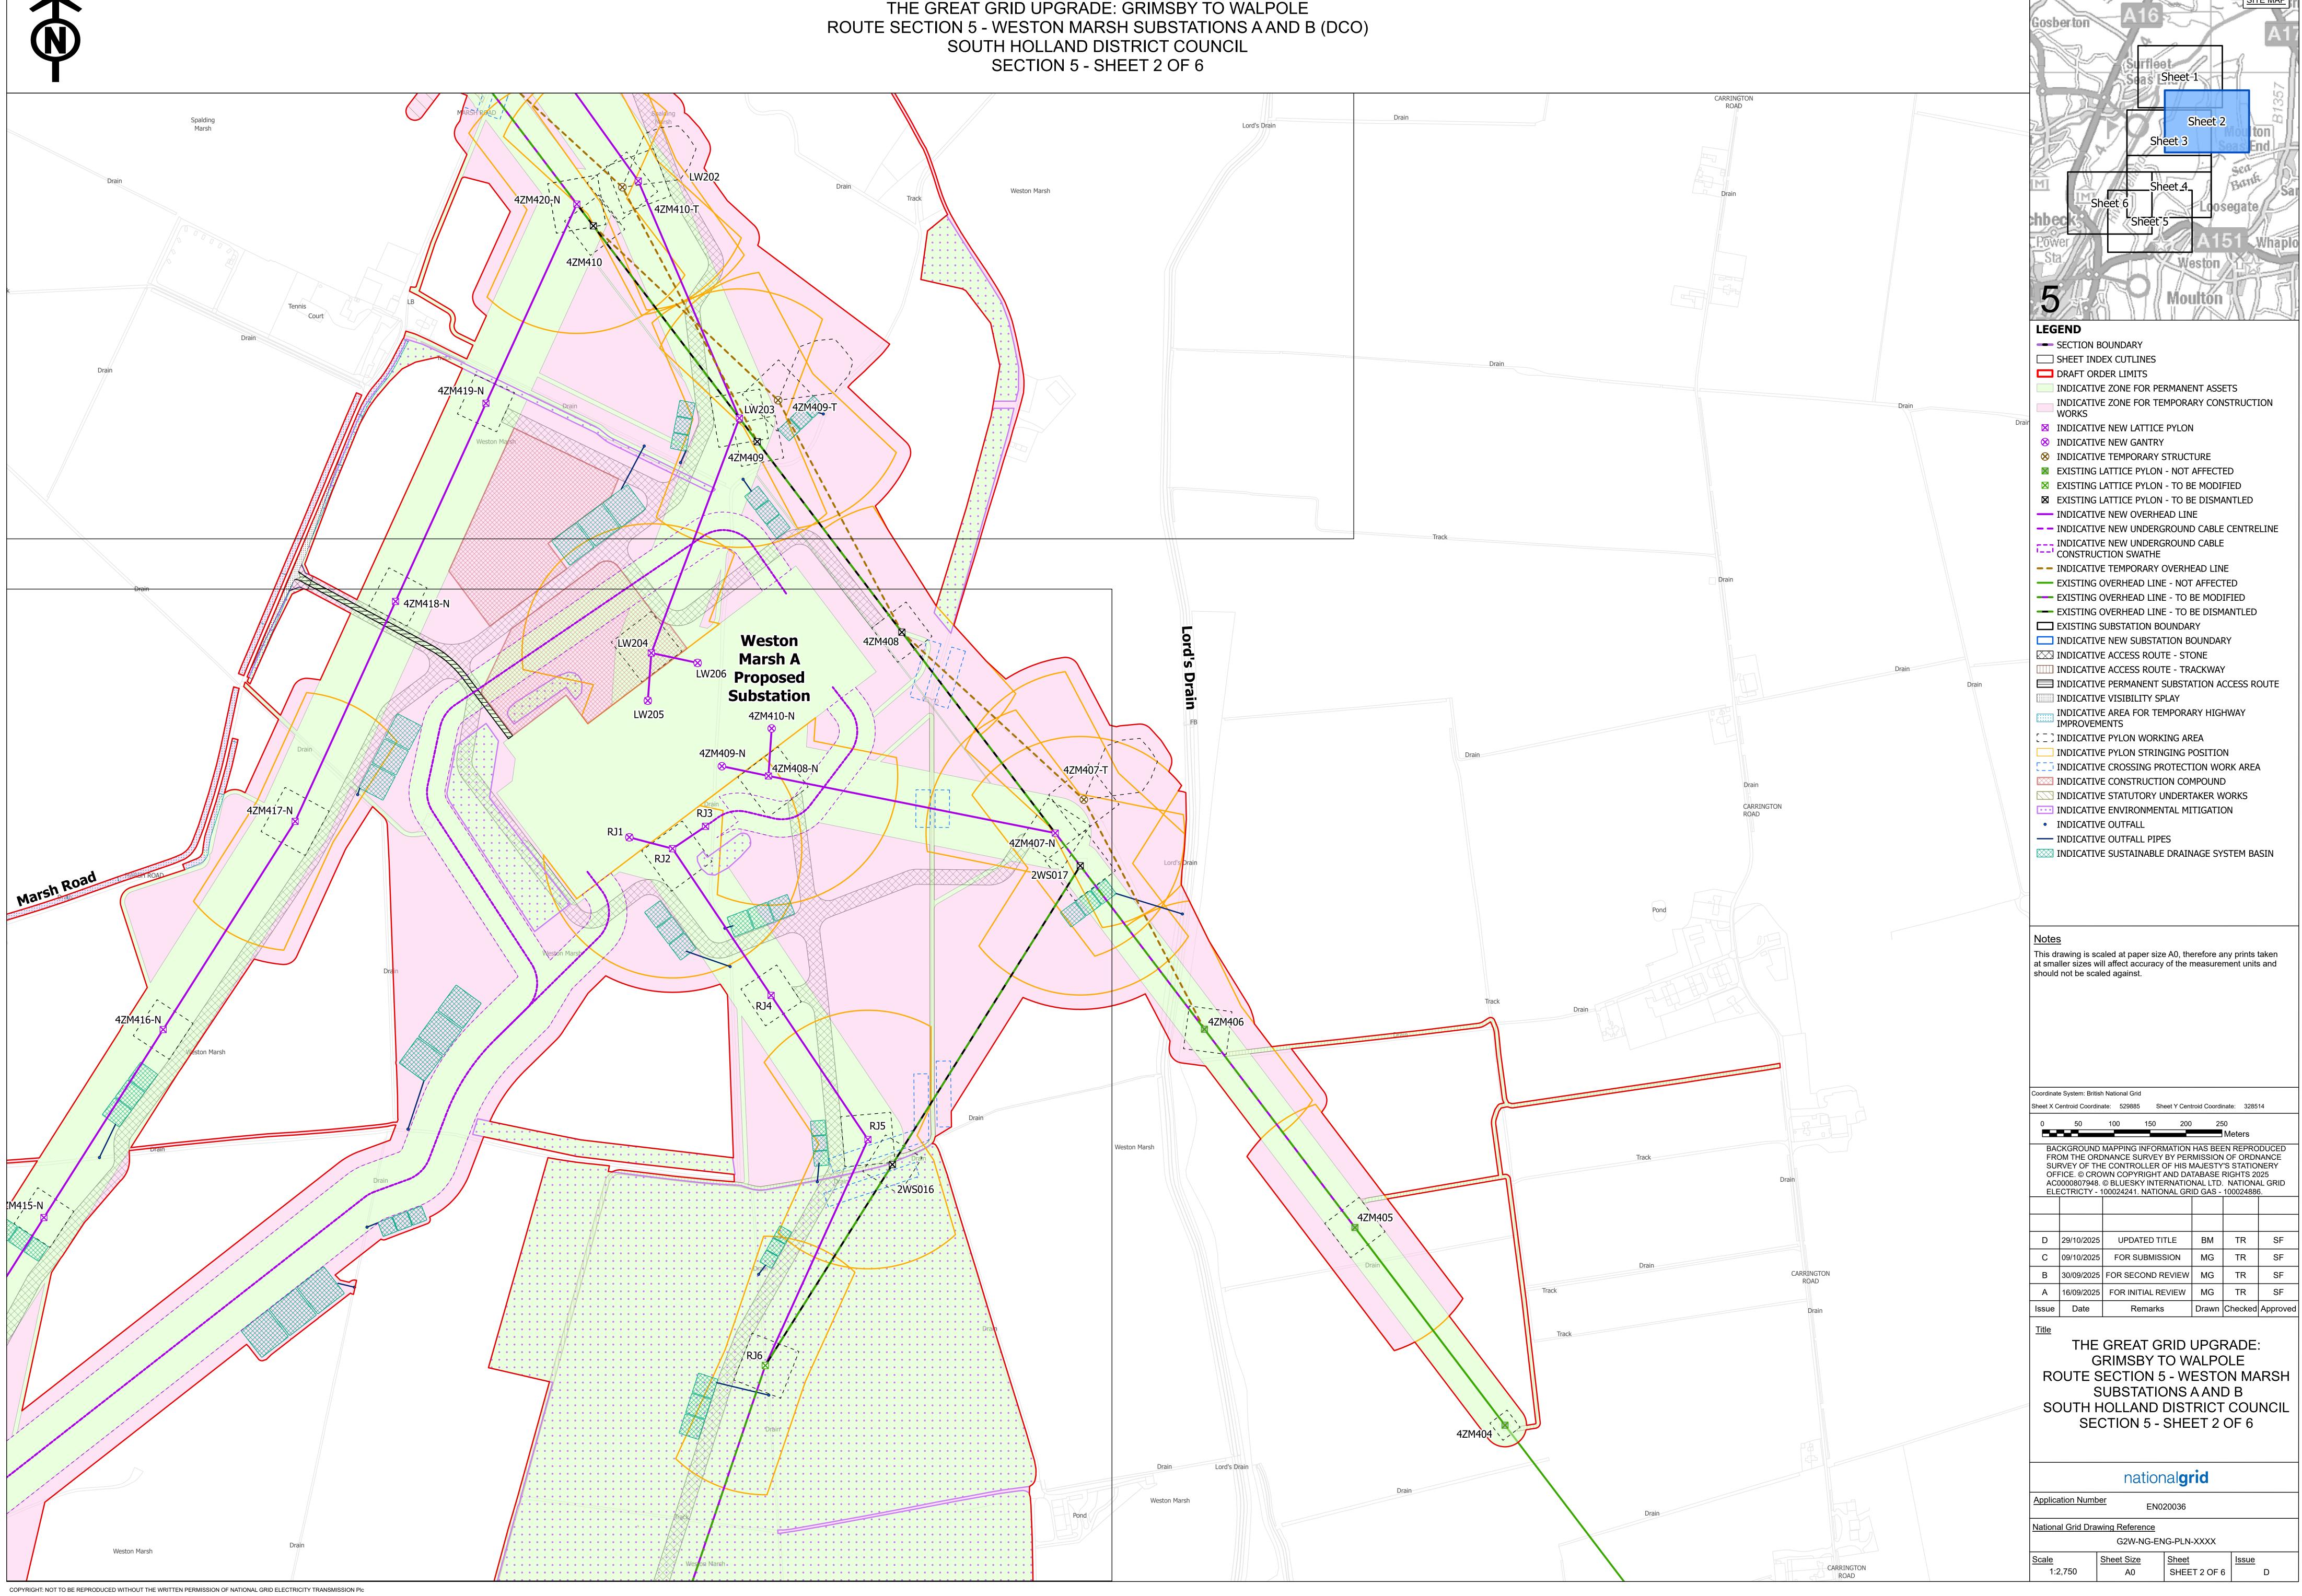


THE GREAT GRID UPGRADE: GRIMSBY TO WALPOLE SOUTH HOLLAND DISTRICT COUNCIL SECTION 5 - SHEET 2 OF 6

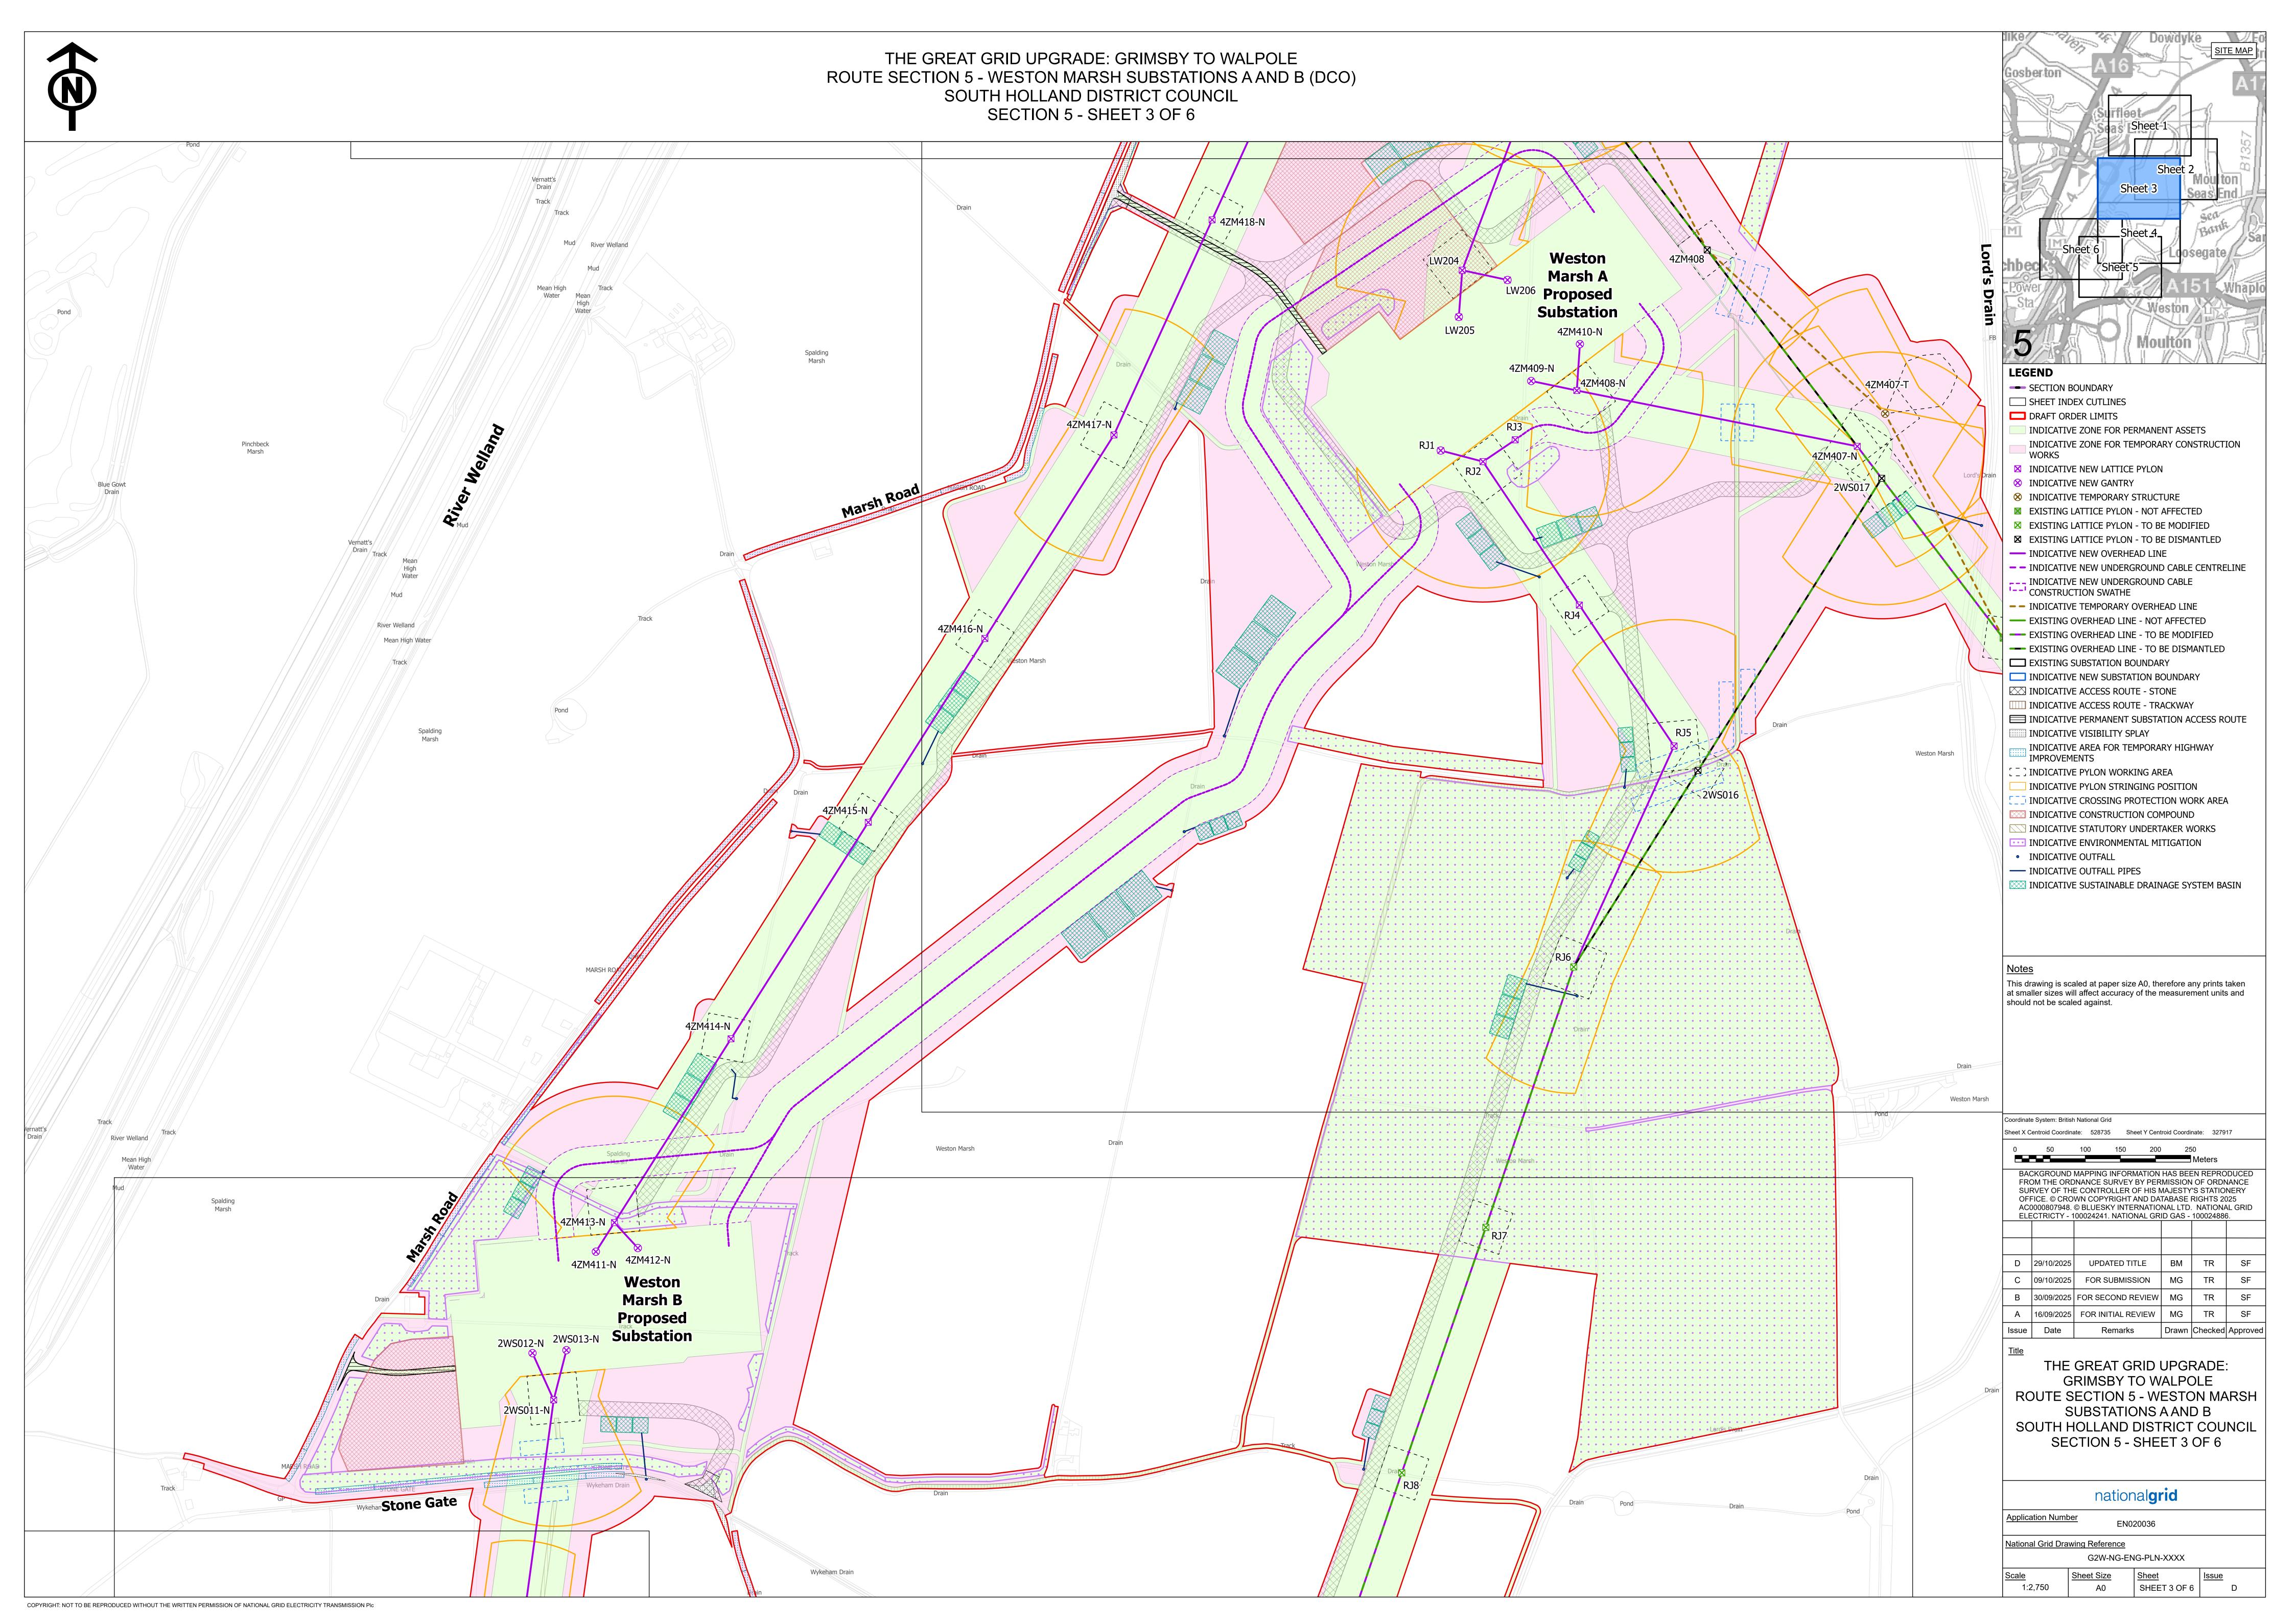

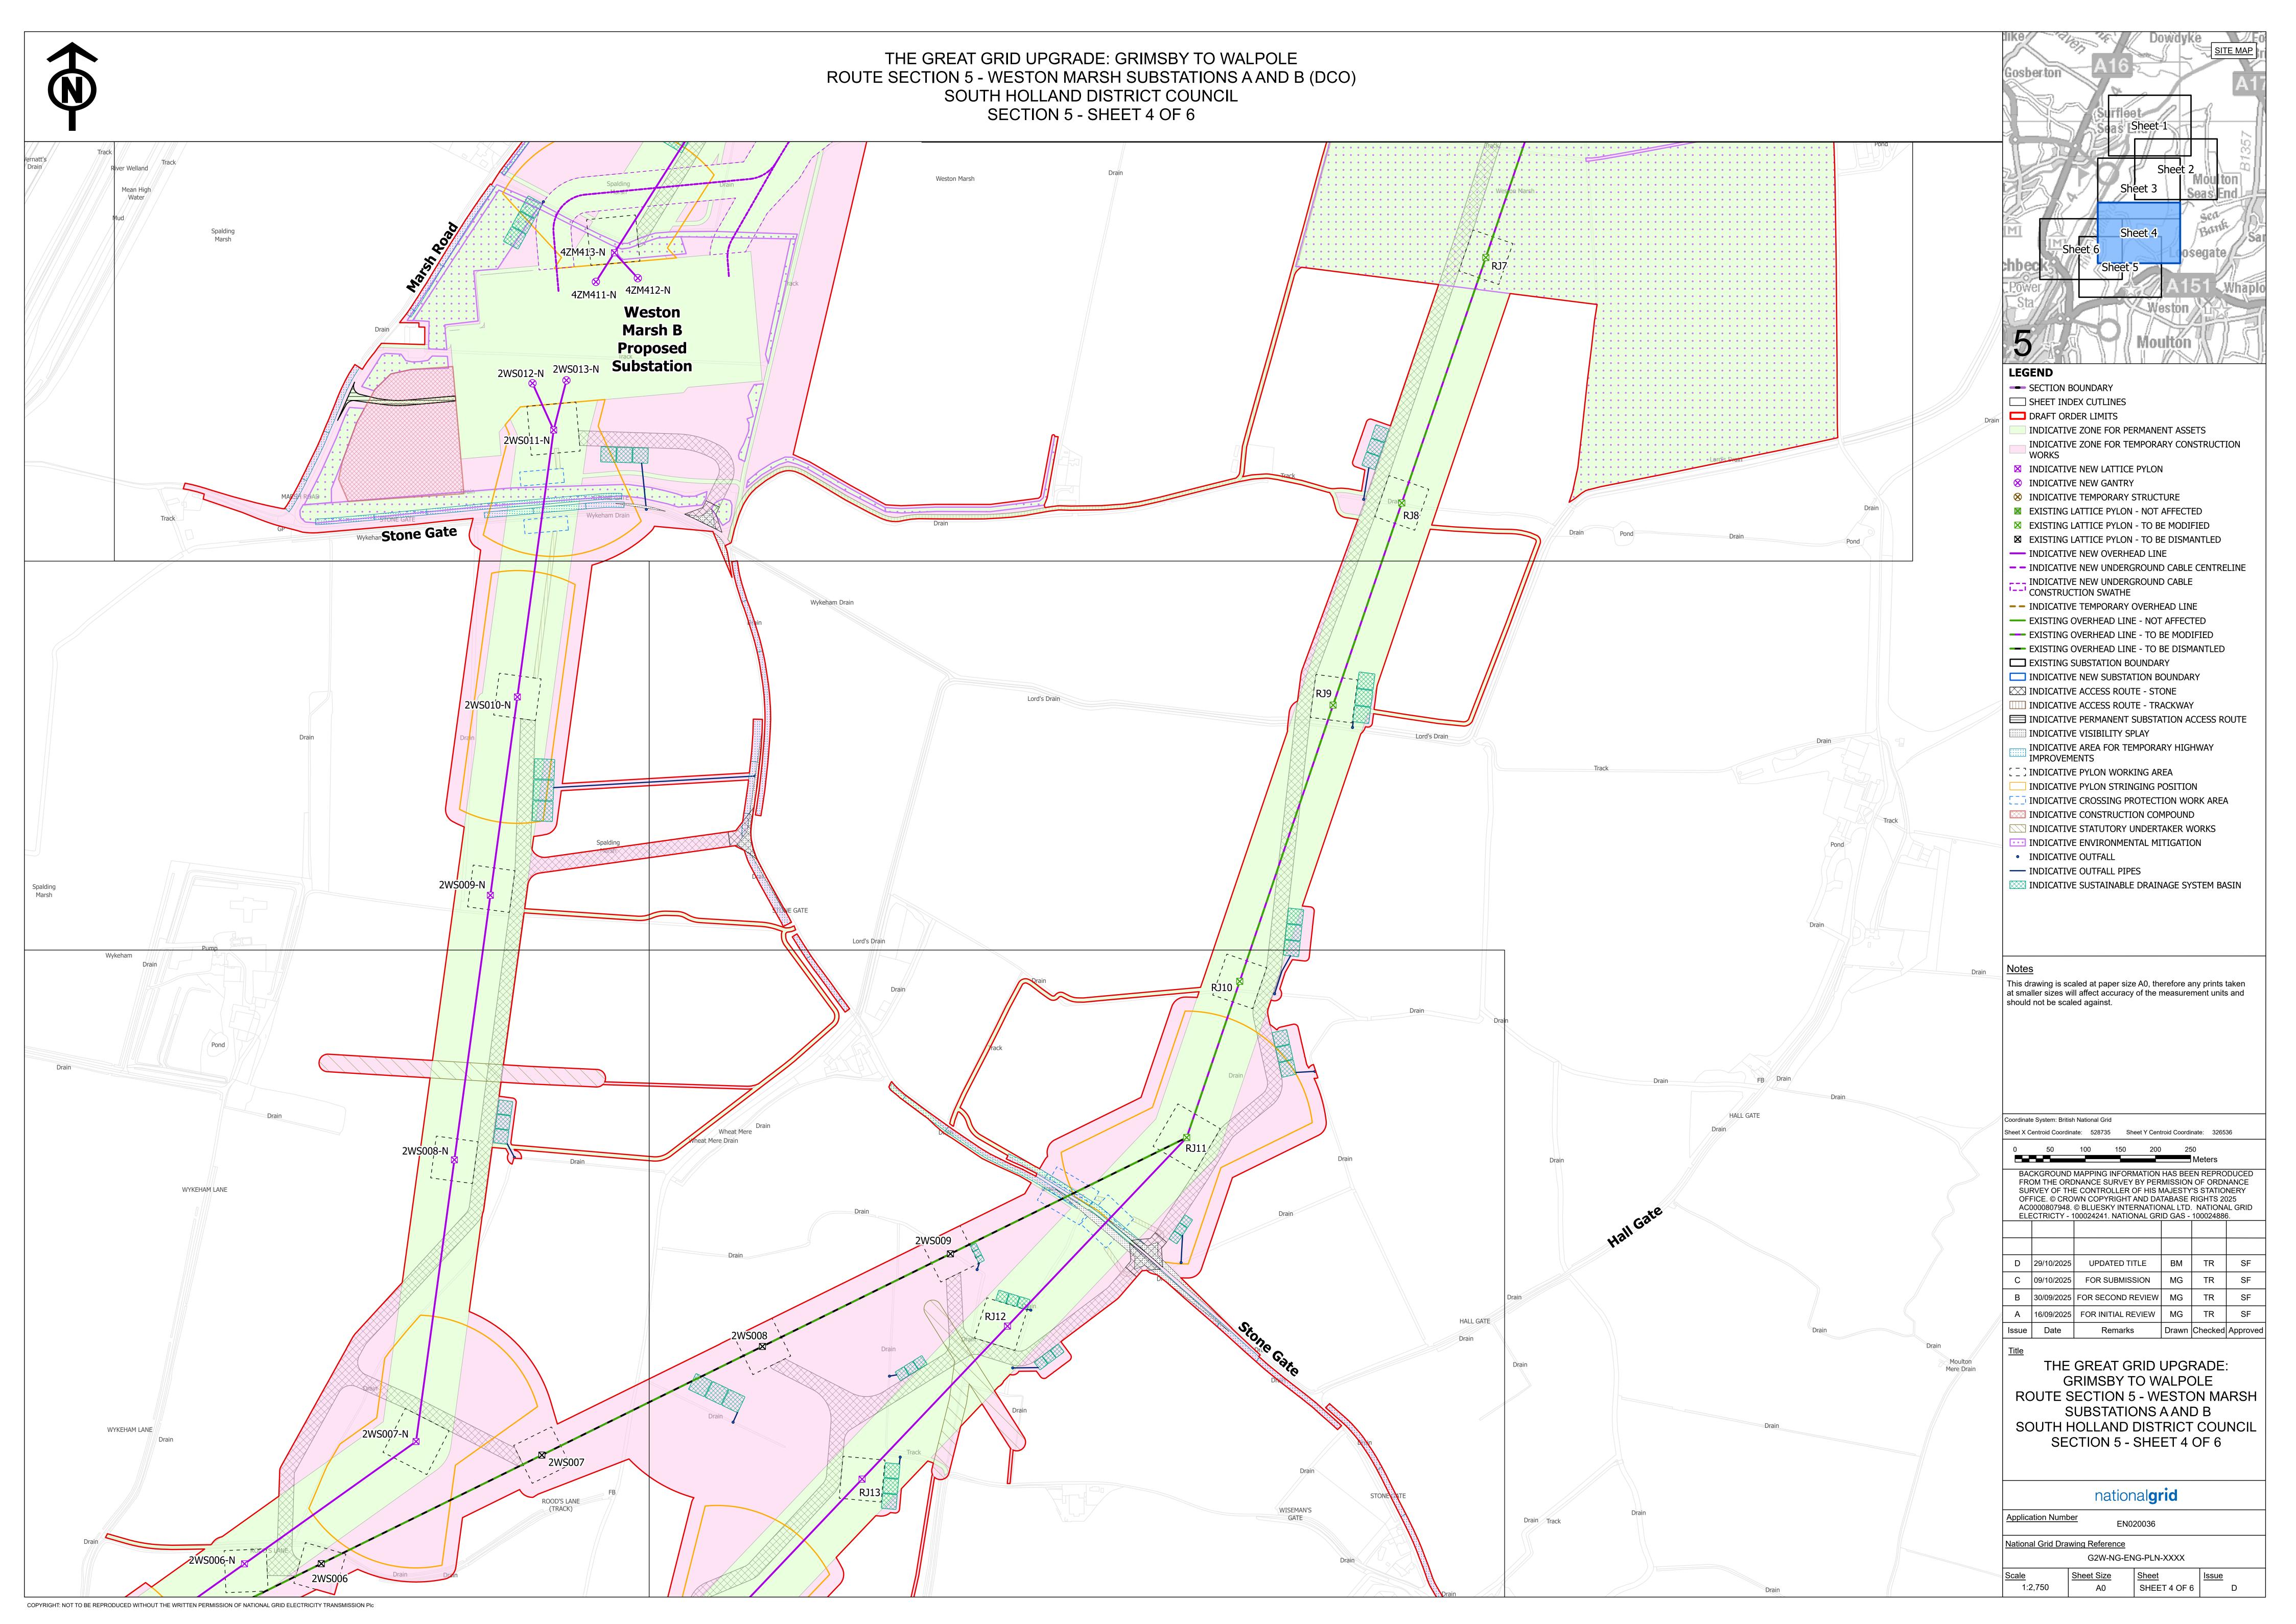



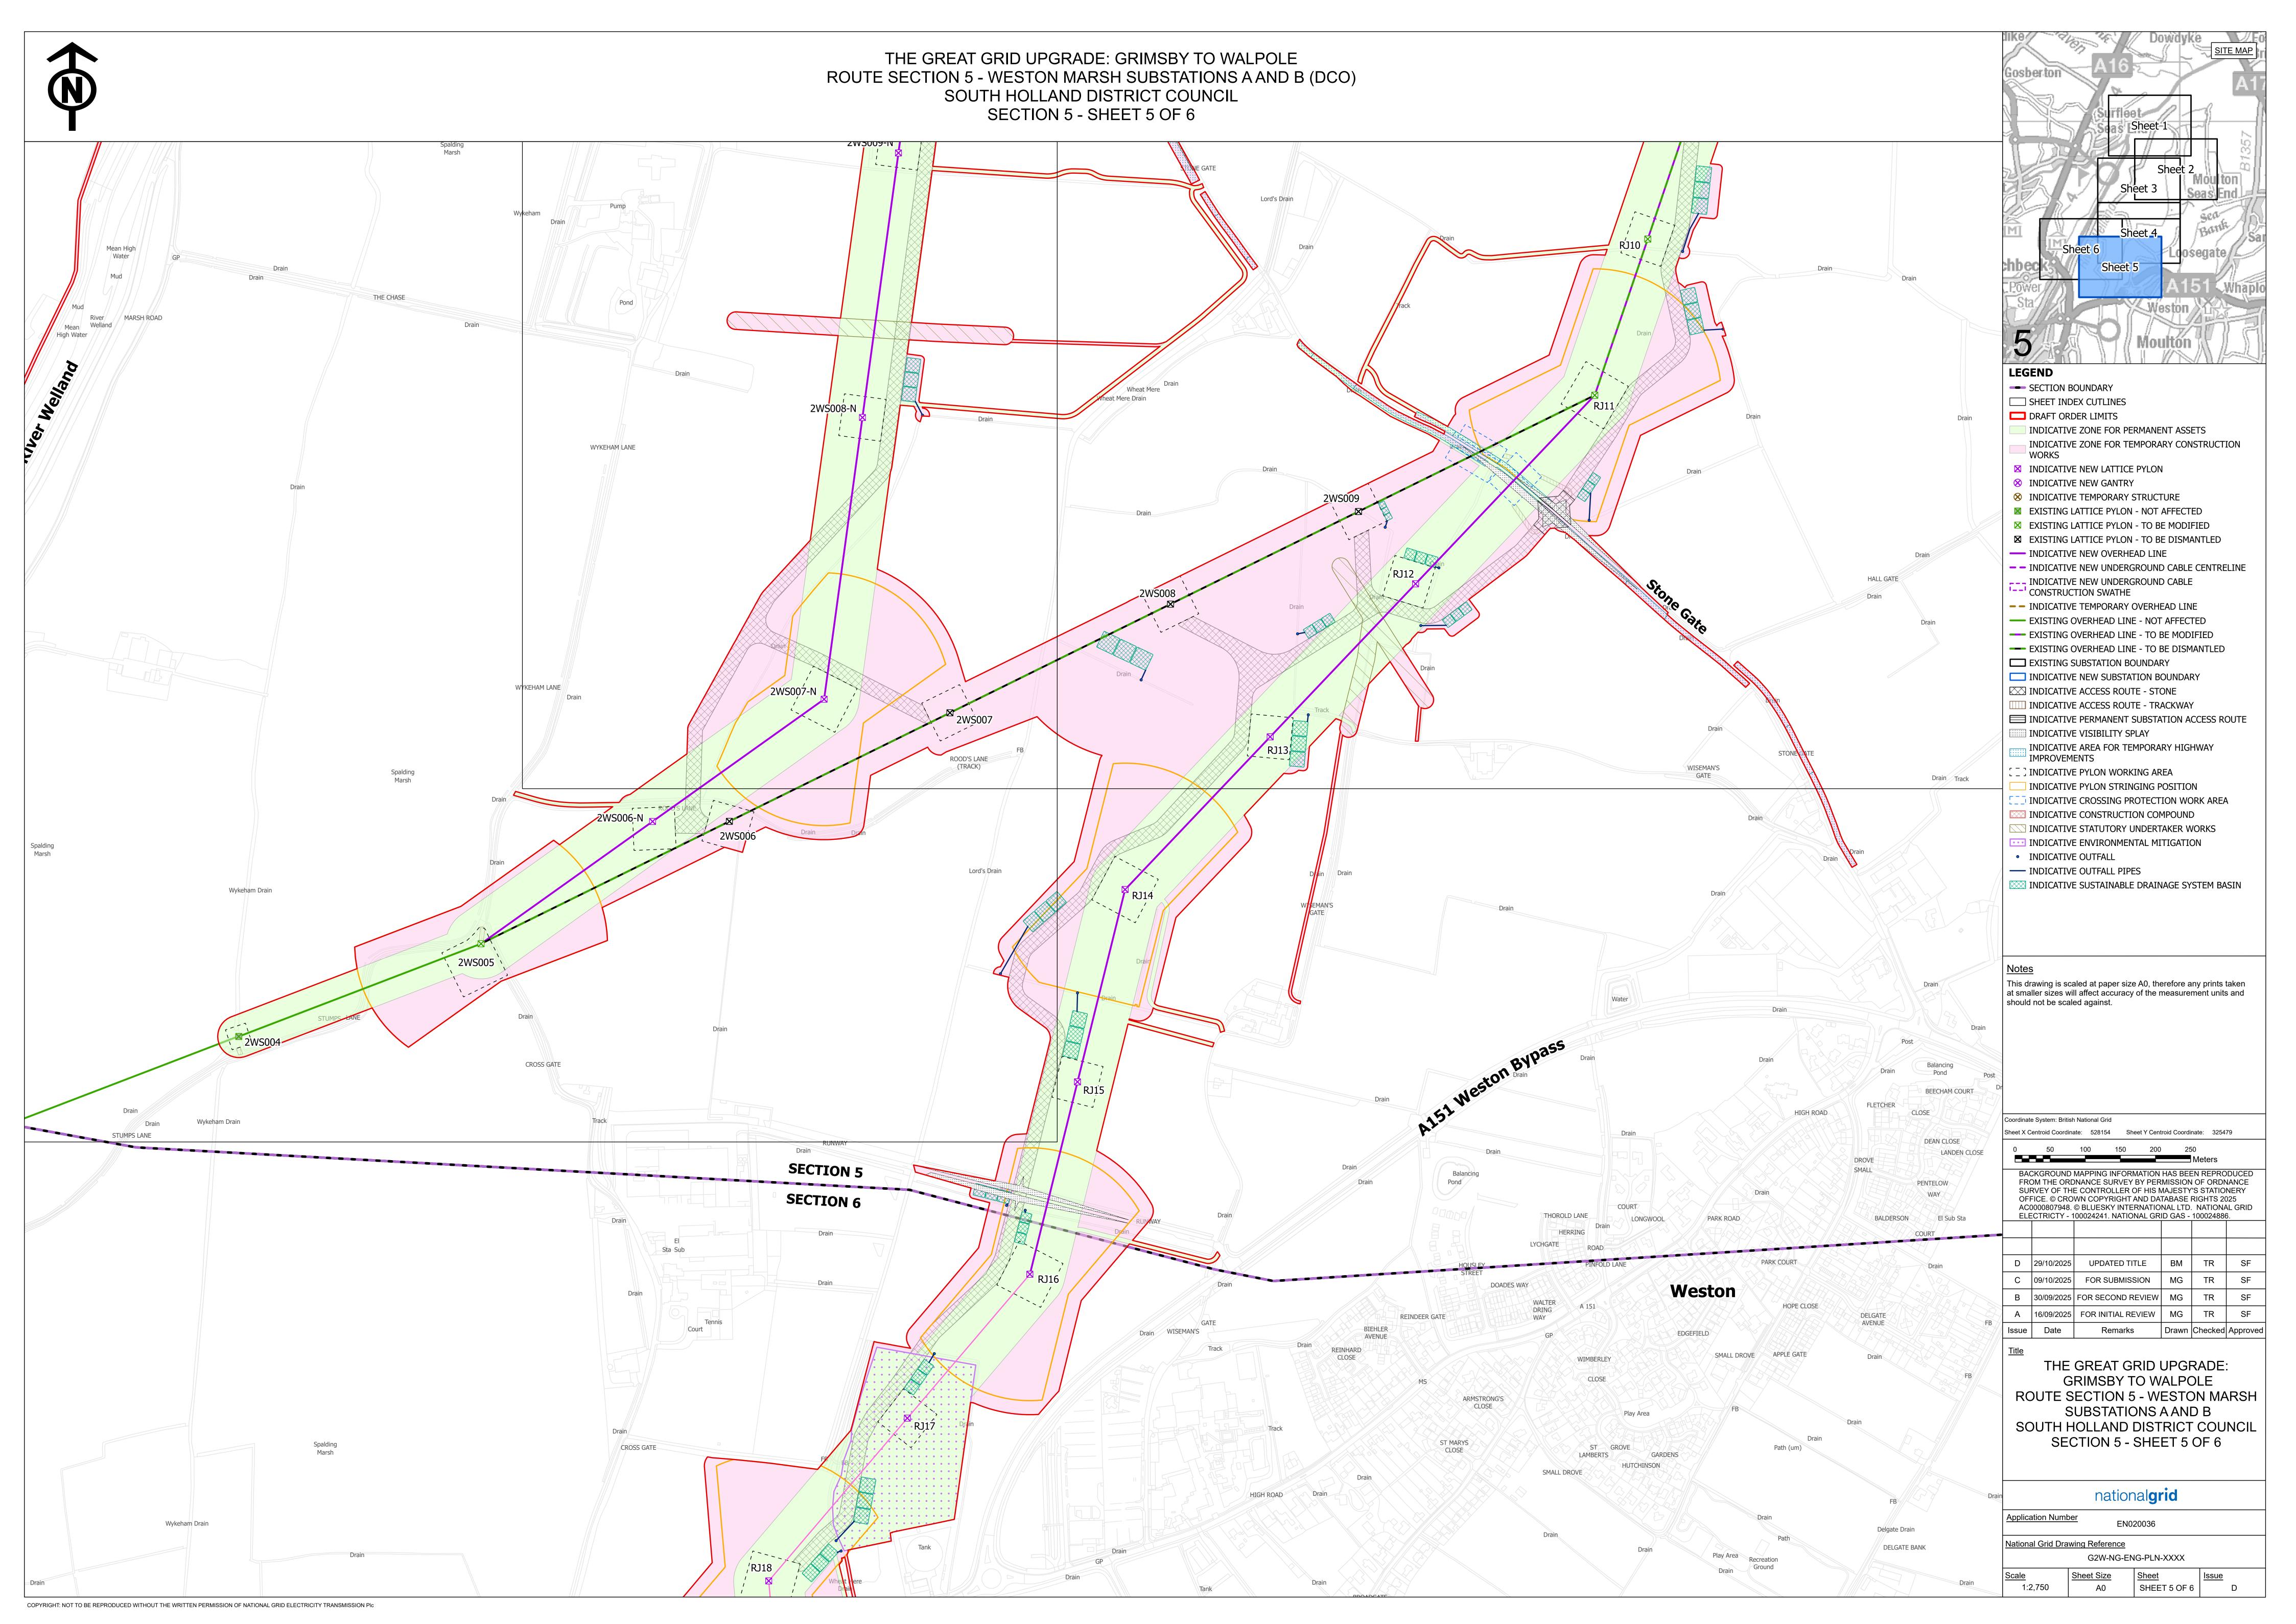



THE GREAT GRID UPGRADE: GRIMSBY TO WALPOLE ROUTE SECTION 5 - WESTON MARSH SUBSTATIONS A AND B (DCO) SOUTH HOLLAND DISTRICT COUNCIL

