
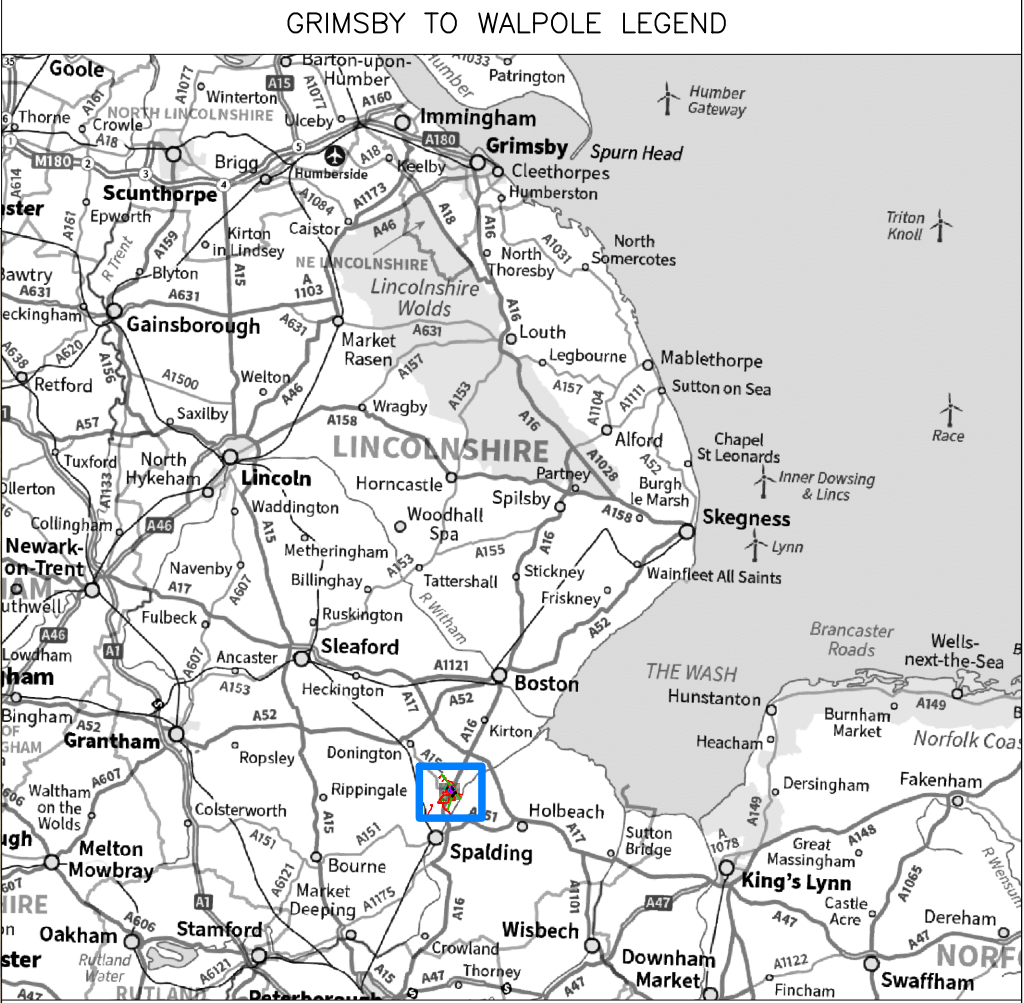


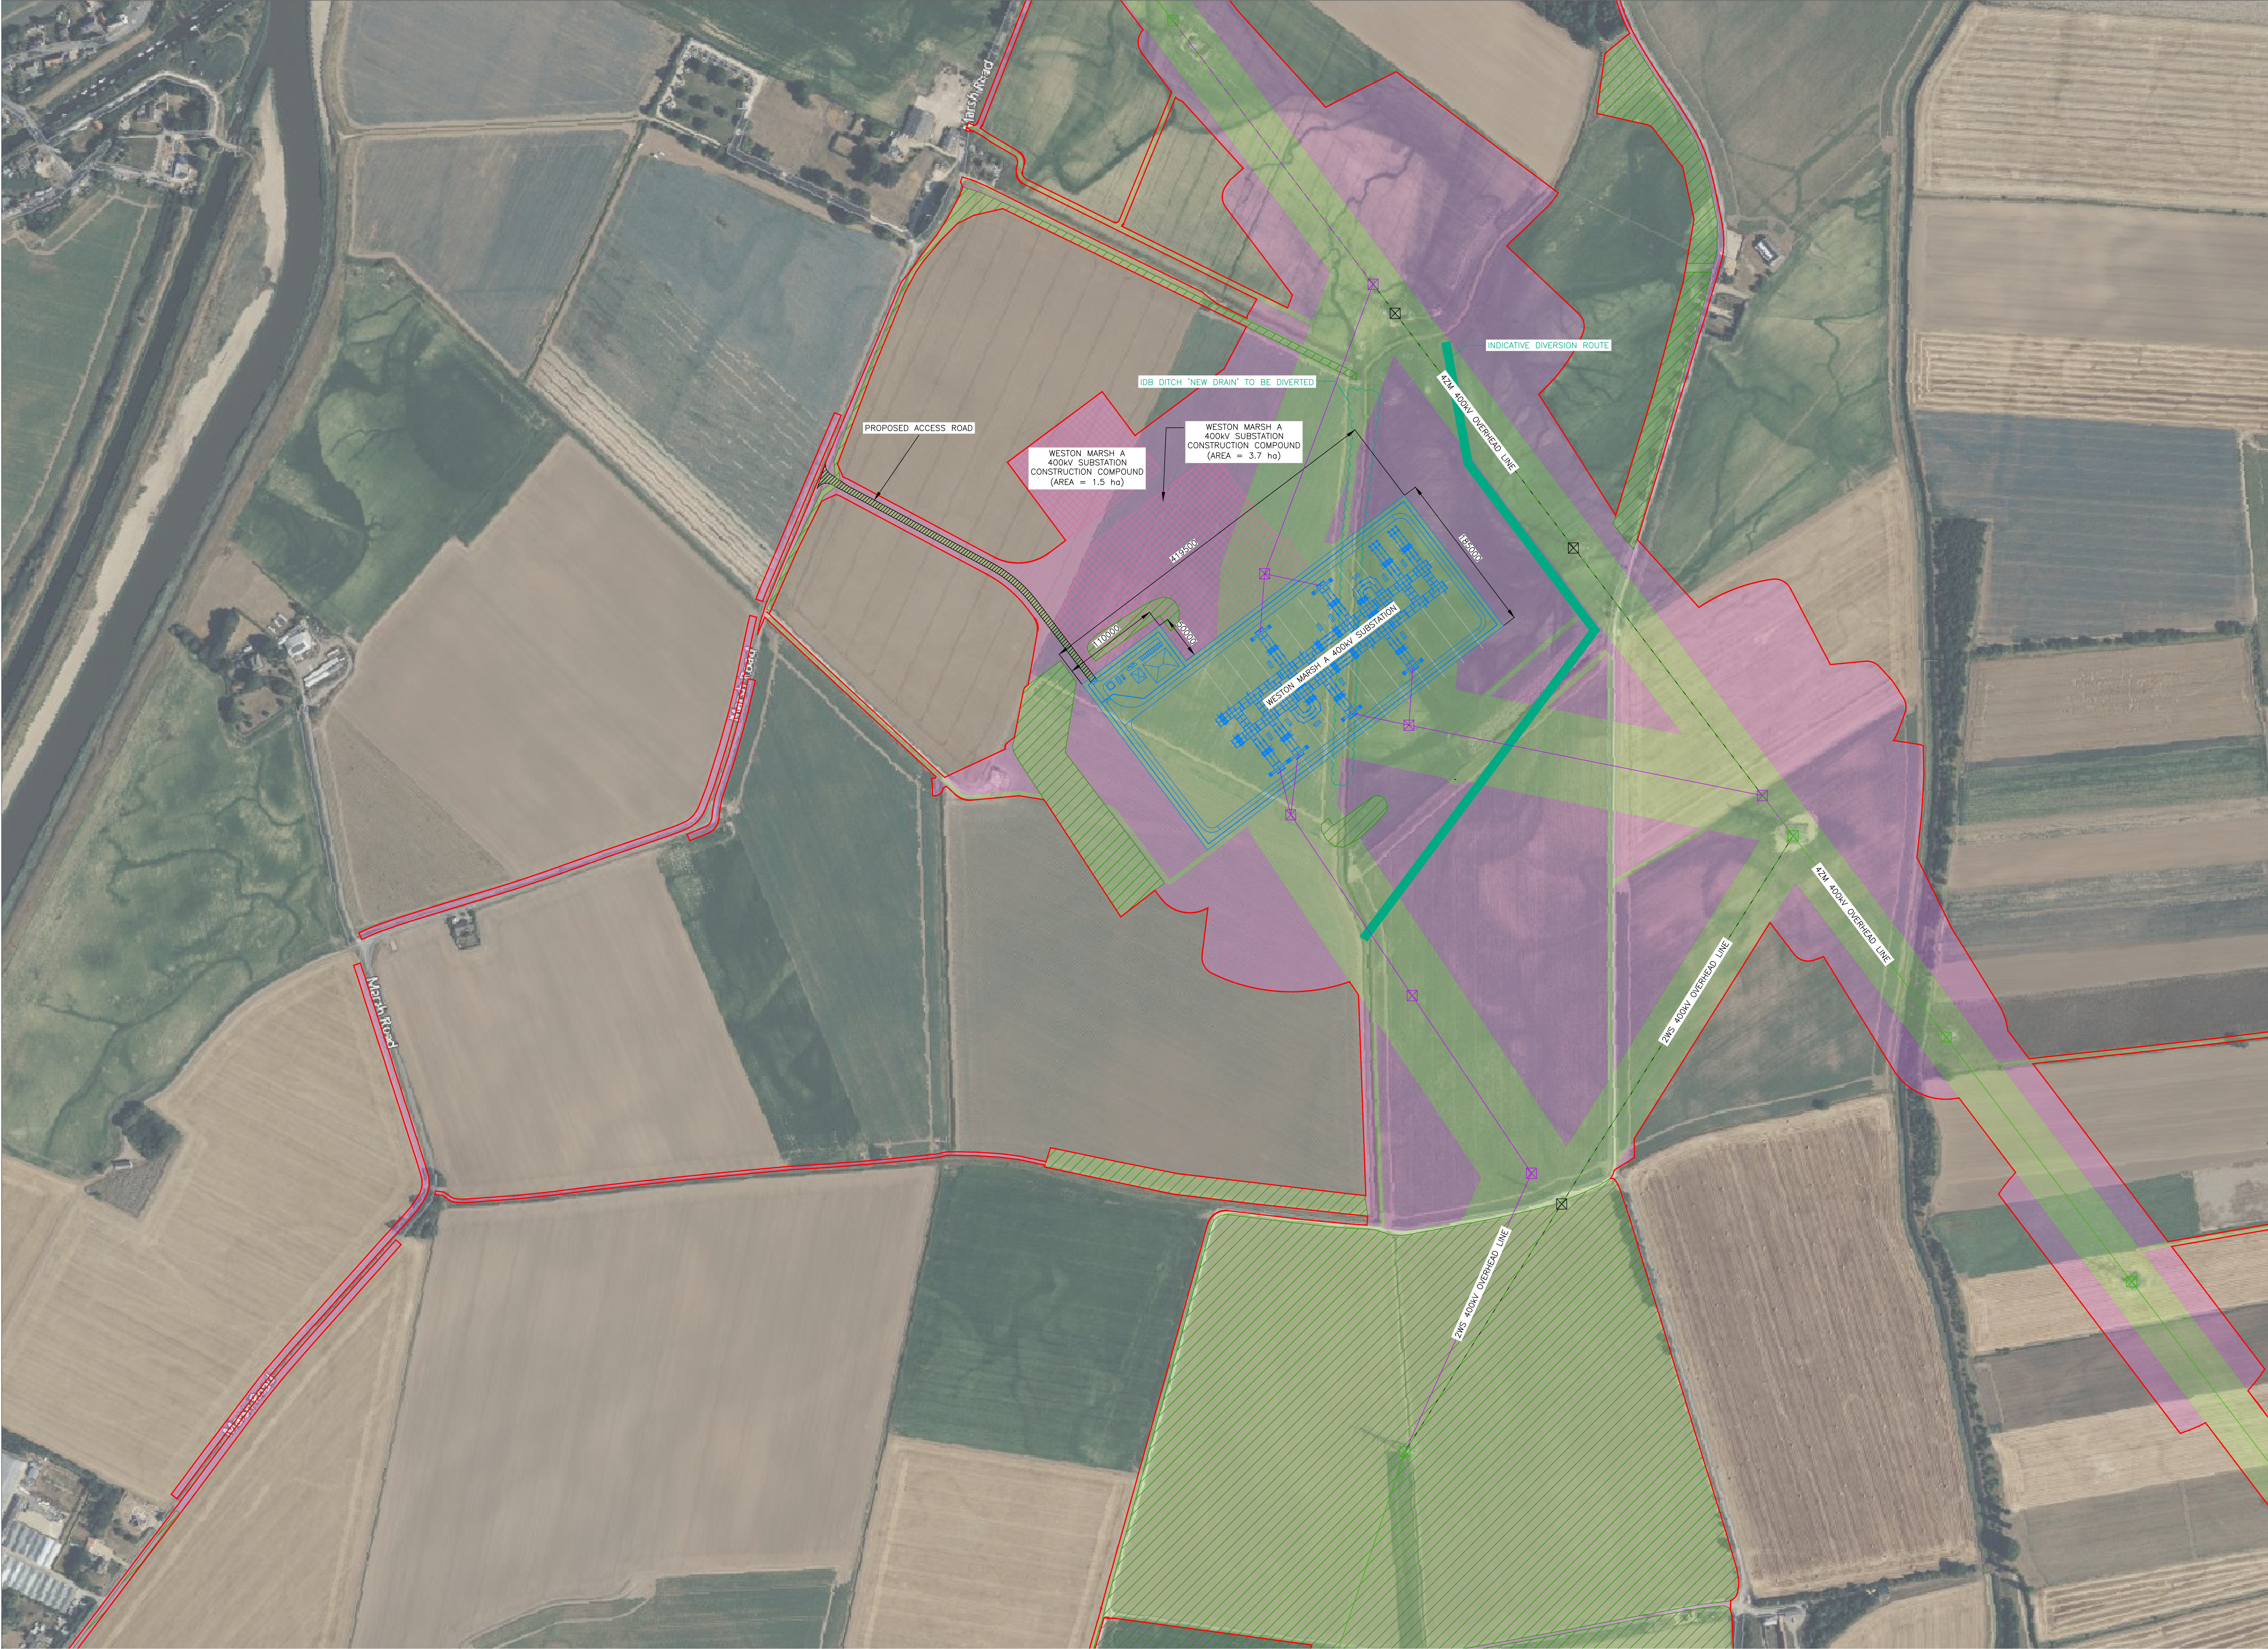

LEGEND

- DRAFT RED LINE BOUNDARY
- INDICATIVE NEW SUBSTATION
- INDICATIVE DRAINAGE
- EXISTING OVERHEAD LINE – NOT AFFECTED
- EXISTING OVERHEAD LINE – TO BE MODIFIED
- EXISTING OVERHEAD LINE – TO BE DISMANTLED
- INDICATIVE NEW OVERHEAD LINE
- INDICATIVE NEW UNDERGROUND CABLE CENTRELINE
- INDICATIVE NEW UNDERGROUND CABLE CONSTRUCTION SWATHE
- INDICATIVE NEW LATTICE PYLON
- EXISTING LATTICE PYLON – NOT AFFECTED
- EXISTING LATTICE PYLON – TO BE DISMANTLED
- INDICATIVE CONSTRUCTION COMPOUND
- INDICATIVE ENVIRONMENTAL MITIGATION / SCREENING
- INDICATIVE CABLE SEALING END COMPOUND BOUNDARY
- INDICATIVE ACCESS ROAD
- INDICATIVE ZONE FOR PERMANENT ASSETS
- INDICATIVE ZONE FOR TEMPORARY CONSTRUCTION WORKS

30 0 30 60 90 120 150
ORIGINAL SCALE 1:1500

NOTES:

1. THIS DRAWING IS SCALED AT PAPER SIZE A0, THEREFORE ANY PRINTS TAKEN AT SMALLER SIZES WILL AFFECT ACCURACY OF THE MEASUREMENT UNITS AND SHOULD NOT BE SCALED AGAINST.

CONTAINS DATA PROVIDED BY © MICROSOFT CORPORATION © 2024
MAXAR © CNES (2024) DISTRIBUTION AIRBUS DS © 2024 TOMTOM

© National Grid

CONTAINS PUBLIC SECTOR INFORMATION LICENSED UNDER THE
OPEN GOVERNMENT LICENSE V3.0 AND OS DATA © CROWN
COPYRIGHT AND DATABASE RIGHT (2020)

A	28/10/2025	FIRST ISSUE	MG	JD	CN
Issue	Date	Remarks	Drawn	Checked	Approved

nationalgrid

Purpose:
ROUTE SECTION 5 SUBSTATION SITE LAYOUT PLAN

Scheme:
GRIMSBY TO WALPOLE

Document Title:
ROUTE SECTION 5 EARLY DELIVERY PHASE
(TCPA & S37 APPLICATIONS)

Creator:	Date:	Checker:	Date:	Approver:	Date:
MG	28/10/2025	JD	28/10/2025	CN	28/10/2025
Document Type	Scale	Format	Sheets	Rev	
FIGURE	1:1500	A0	1 OF 1	A	