

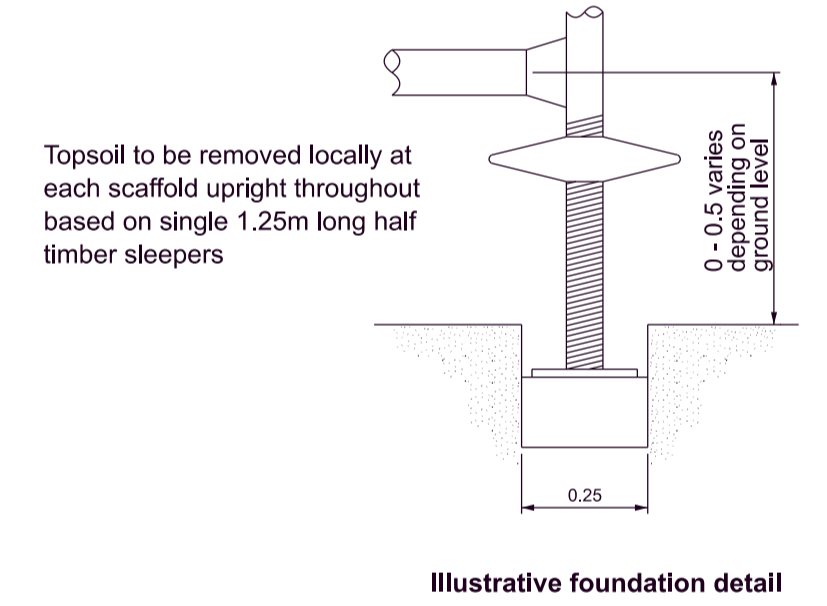


NATIONAL GRID
 NEW WESTON MARSH SUBSTATION A
 SECTION 37 2WS APPLICATION
 ILLUSTRATIVE SCAFFOLD PROTECTION FOR OVERHEAD LINE CONDUCTOR STRINGING
 SHEET 1 OF 1

LEGEND

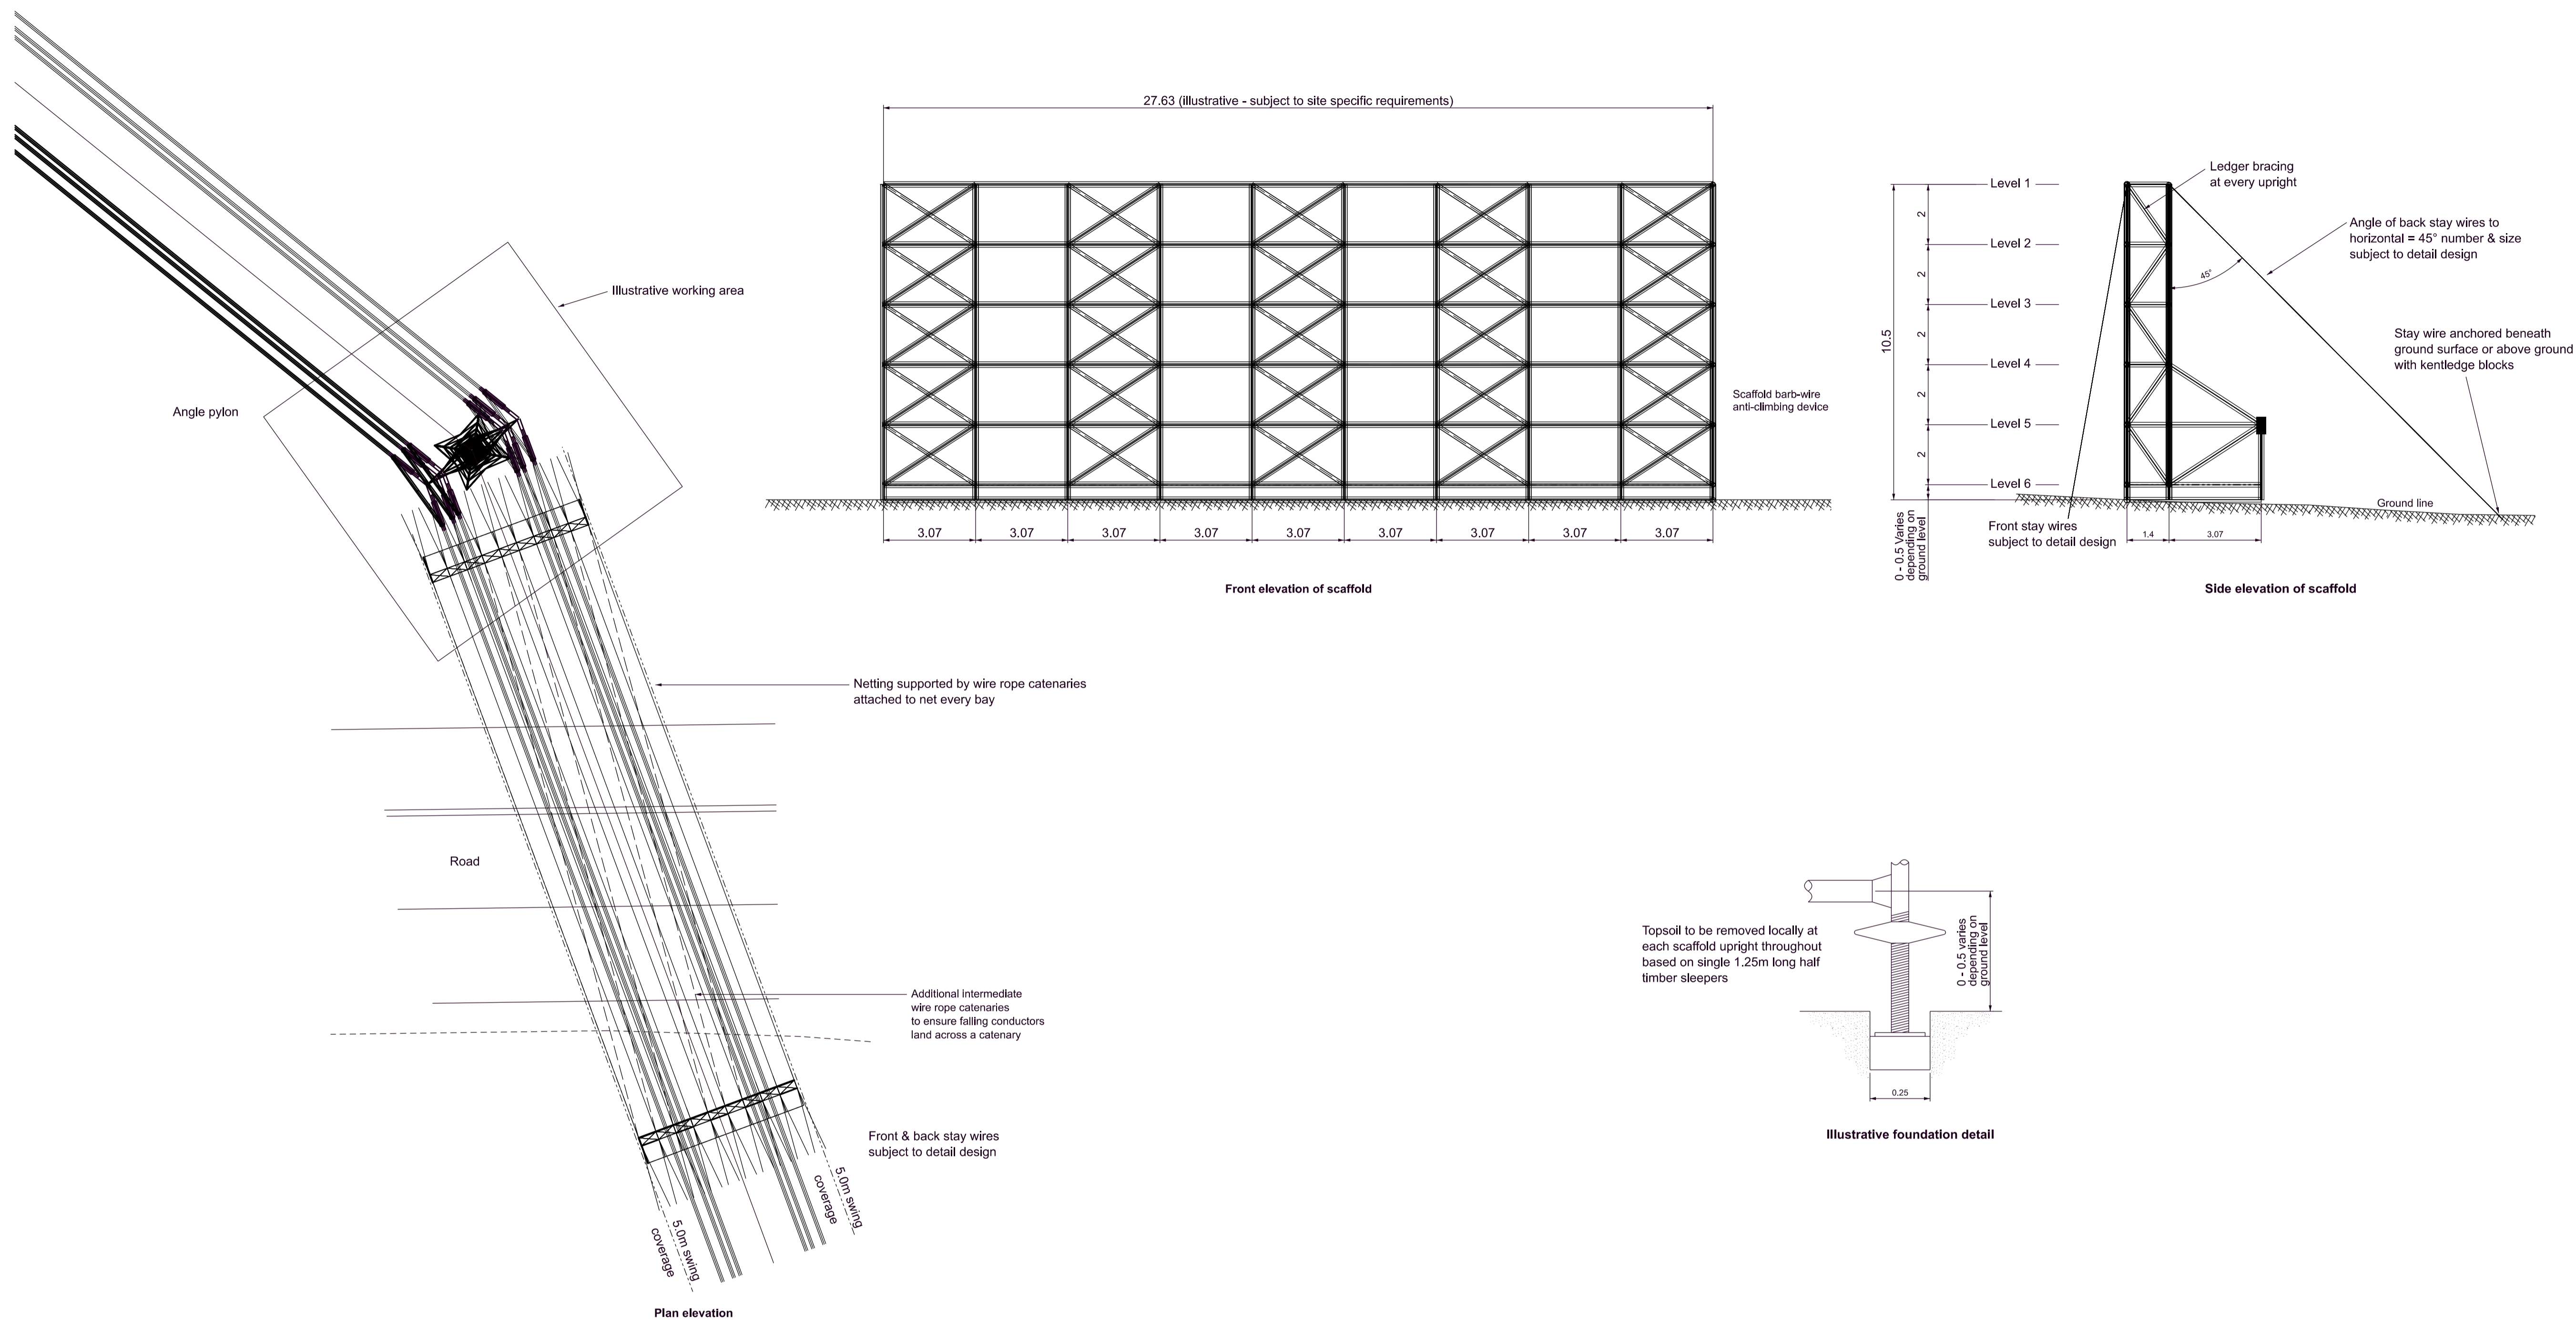

- Notes**
- All dimensions are approximate and indicated in metres (m) unless noted otherwise.
 - Tower heights and positions are for illustrative purposes only.
 - Scaffolding shown for illustrative purposes only. Subject to detail design and in accordance with National Grid standards.

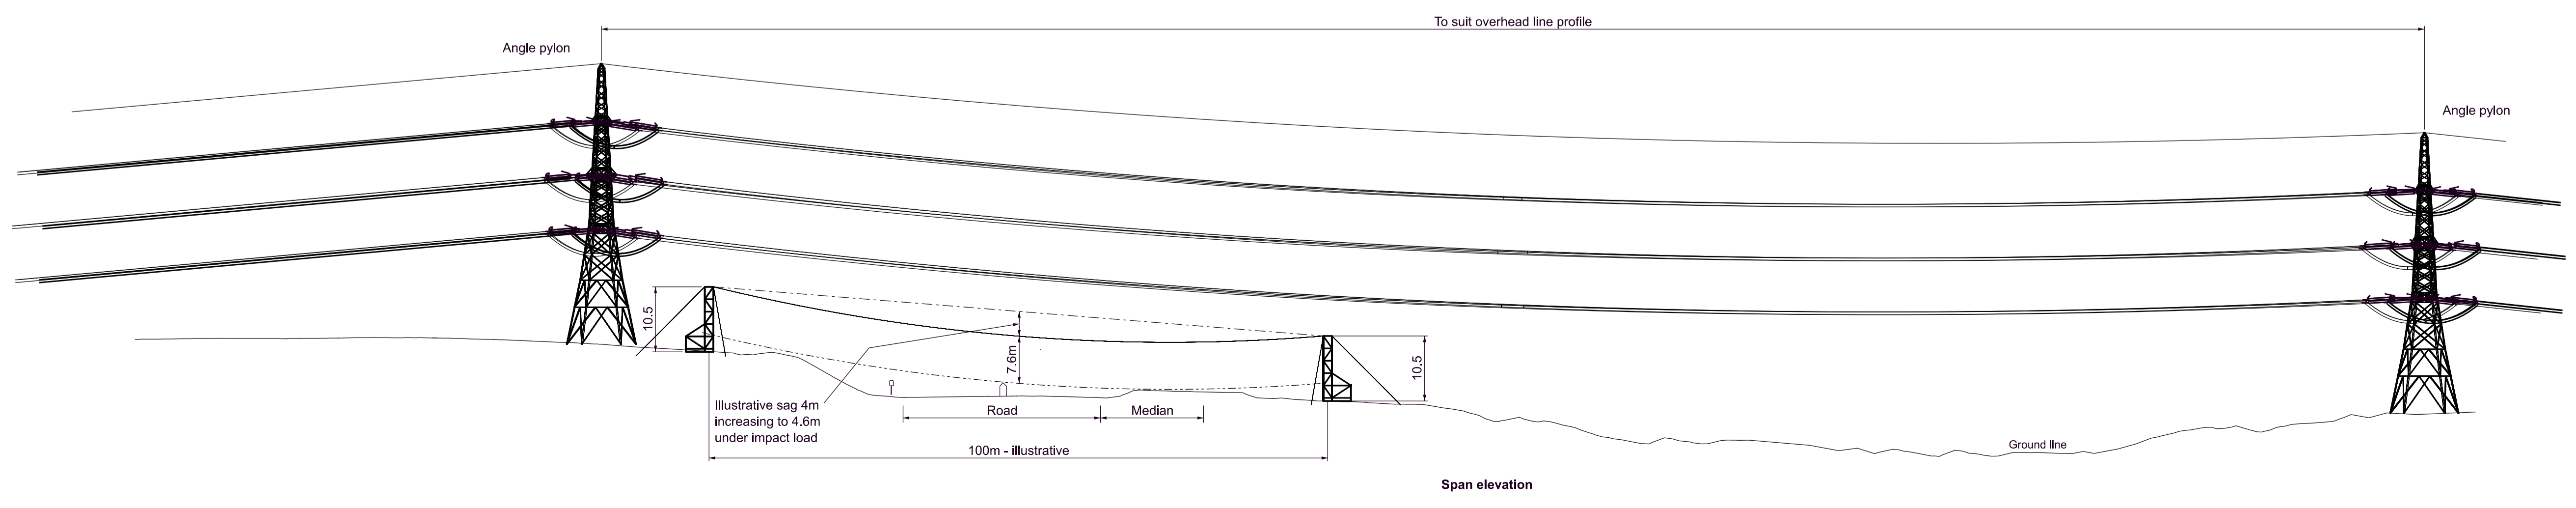

Issue	Date	Remarks	Drawn	Checked	Approved
A	APR-2026	FOR SUBMISSION	JDH	RF	BK

Title
 NATIONAL GRID
 NEW WESTON MARSH SUBSTATION A
 SECTION 37 2WS APPLICATION
 ILLUSTRATIVE SCAFFOLD PROTECTION
 FOR OVERHEAD LINE CONDUCTOR STRINGING
 SHEET 1 OF 1

nationalgrid

National Grid Drawing Reference
 GWNC-LST-2WS-ZZZZZ-DRW-EN-000027

Scale	Sheet Size	Sheet	Issue
N.T.S	A1	SHEET 1 OF 1	A