


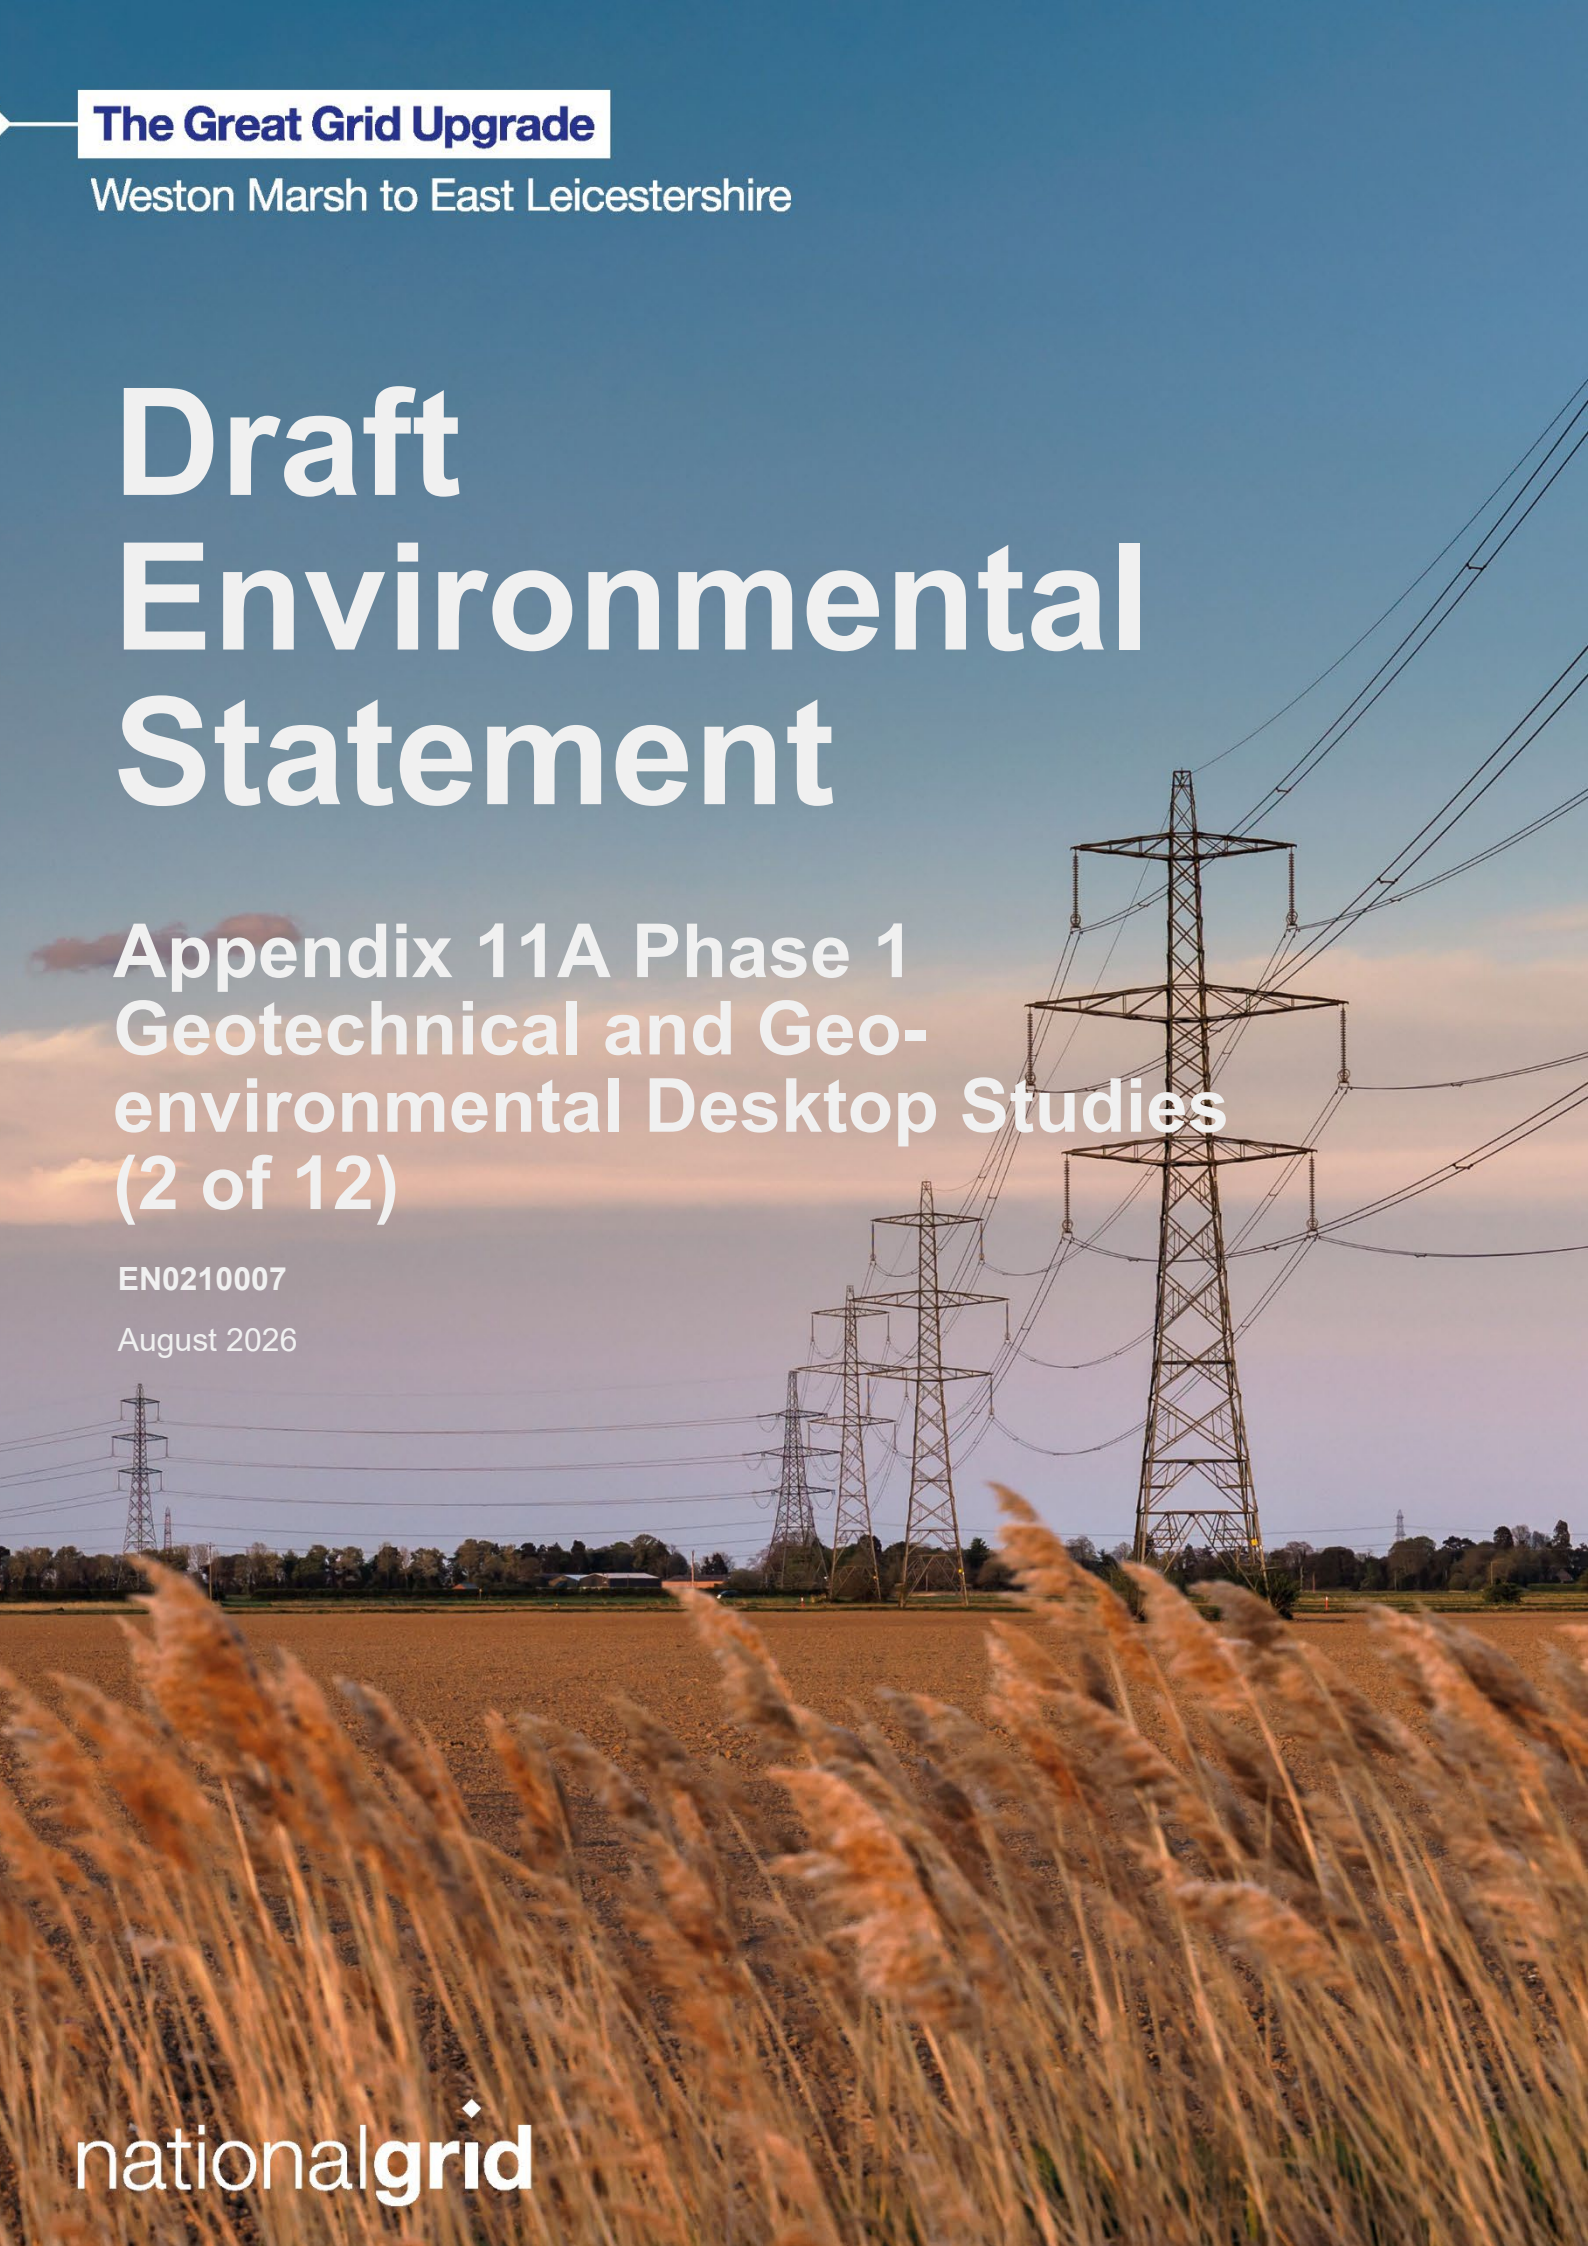

The Great Grid Upgrade

Weston Marsh to East Leicestershire

Draft Environmental Statement

Appendix 11A Phase 1 Geotechnical and Geo- environmental Desktop Studies (2 of 12)

EN0210007

August 2026

nationalgrid

11A. Phase 1 Geotechnical and Geo- environmental Desktop Studies



The Great Grid Upgrade

Weston Marsh to East Leicestershire

Phase 1 Geotechnical and Geo- Environmental Desktop Study Report

Weston Marsh to WMEL A Overhead Line

June 2026

Appendix A

Figures

Appendix A Figures

Figure 1. Site Location Plan

Figure 2. Topography and Slope

Figure 3. Superficial Geology

Figure 4. Bedrock Geology

Figure 5. Hydrogeology


Figure 6. Hydrogeology - Aquifers

Figure 7. Hydrology and Risk of Flooding

Figure 8. Hydrology and Flooding

Figure 9. Licenced waste and industrial land use and hazardous substances

Figure 10. Geohazard Constraints

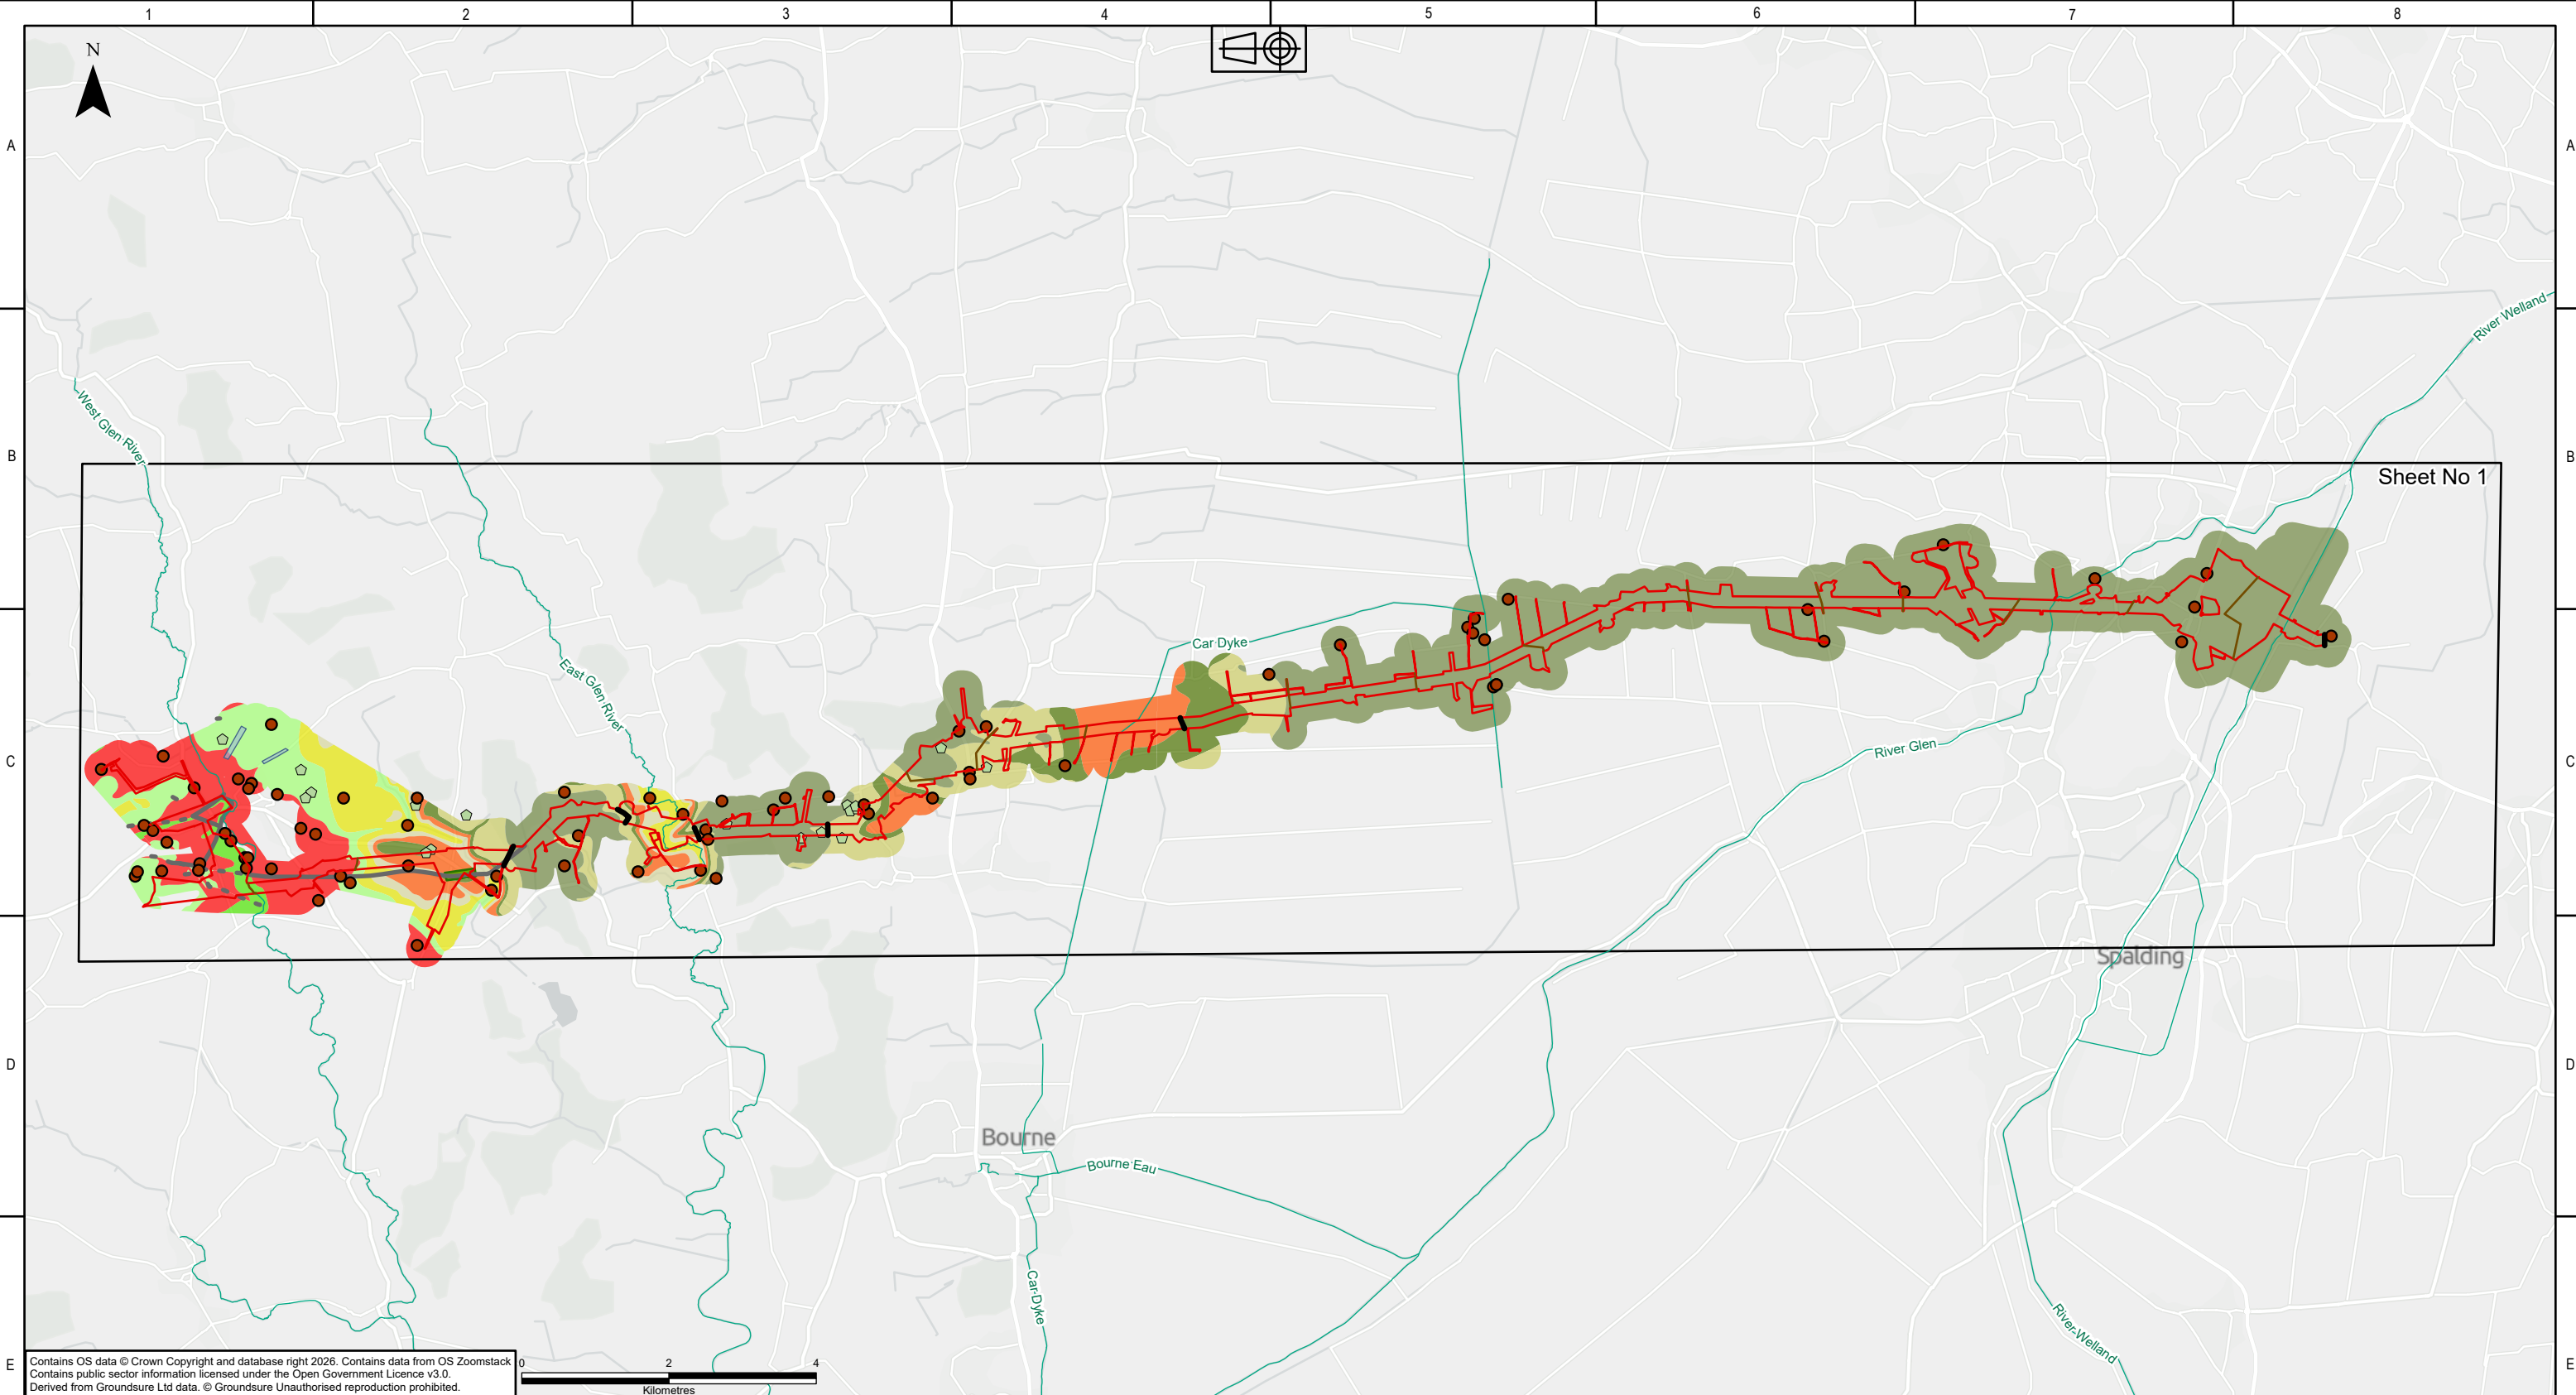

KEY PLAN

Legend

DF2 Rev B Boundary - Overhead Line

Weston Marsh to WMEL-A

Route Regions

Route Sub-regions

EA Main Rivers

Historical BGS Boreholes

Possible Swallow Hole

Linear Features 50K

Fault, inferred, crossmark on downthrow side, throw in metres

Fault, observed, crossmark on downthrow side, throw in metres

Possible Buried Channel

Woodlands Fault Ridge Line

Bedrock Geology 50K

Blisworth Clay Formation-Mudstone

Blisworth Limestone Formation-Limestone

Combrash Formation-Limestone

Kellaways Clay Member-Mudstone

Kellaways Sand Member-Sandstone and siltstone, interbedded

Lower Lincolnshire Limestone Member-Limestone

Oxford Clay Formation-Mudstone

Rutland Formation-Argillaceous rocks with subordinate sandstone and limestone

Upper Lincolnshire Limestone Member-Limestone

NATIONAL GRID INVESTMENT NUMBER: 101746-203470

COPYRIGHT: NOT TO BE REPRODUCED WITHOUT THE WRITTEN PERMISSION OF NATIONAL GRID ELECTRICITY TRANSMISSION Plc.

Rev.	Date	Comment	Drw by	Check	Rev by	Appr.
P01	09/02/2026	First issue	DM	SL	JC	JC
P02	28/04/2026	Second issue	DM	SL	JC	JC
P03	23/06/2026	Third issue	LL	SL	CJ	JC

nationalgrid

National Grid plc, Warwick Technology Park, Gallows Hill, Warwick, CV34 6DA

Contractor

AECOM

ARUP

Drawn L. LINE

Checked S.LUMACA

Site

Weston Marsh to East Leicestershire

Title

Phase 1 Geotechnical and Geo-environmental Desktop Study: Figure 4 Published Bedrock Geology

Purpose of issue

For Information

Status

S3

Contractor Drawing No.

WMEL-AAJ-ZZZZ-XXXXXX-DRW-GE-000016

Revision

P03

Customer Drawing No.

N/A

Sheet 1 of 9

Issue

A

Reviewed

C. JOHNSON

Approved

J. CHASTNEY

Date


23/06/2026

Scale

1:85,000

Size

A3

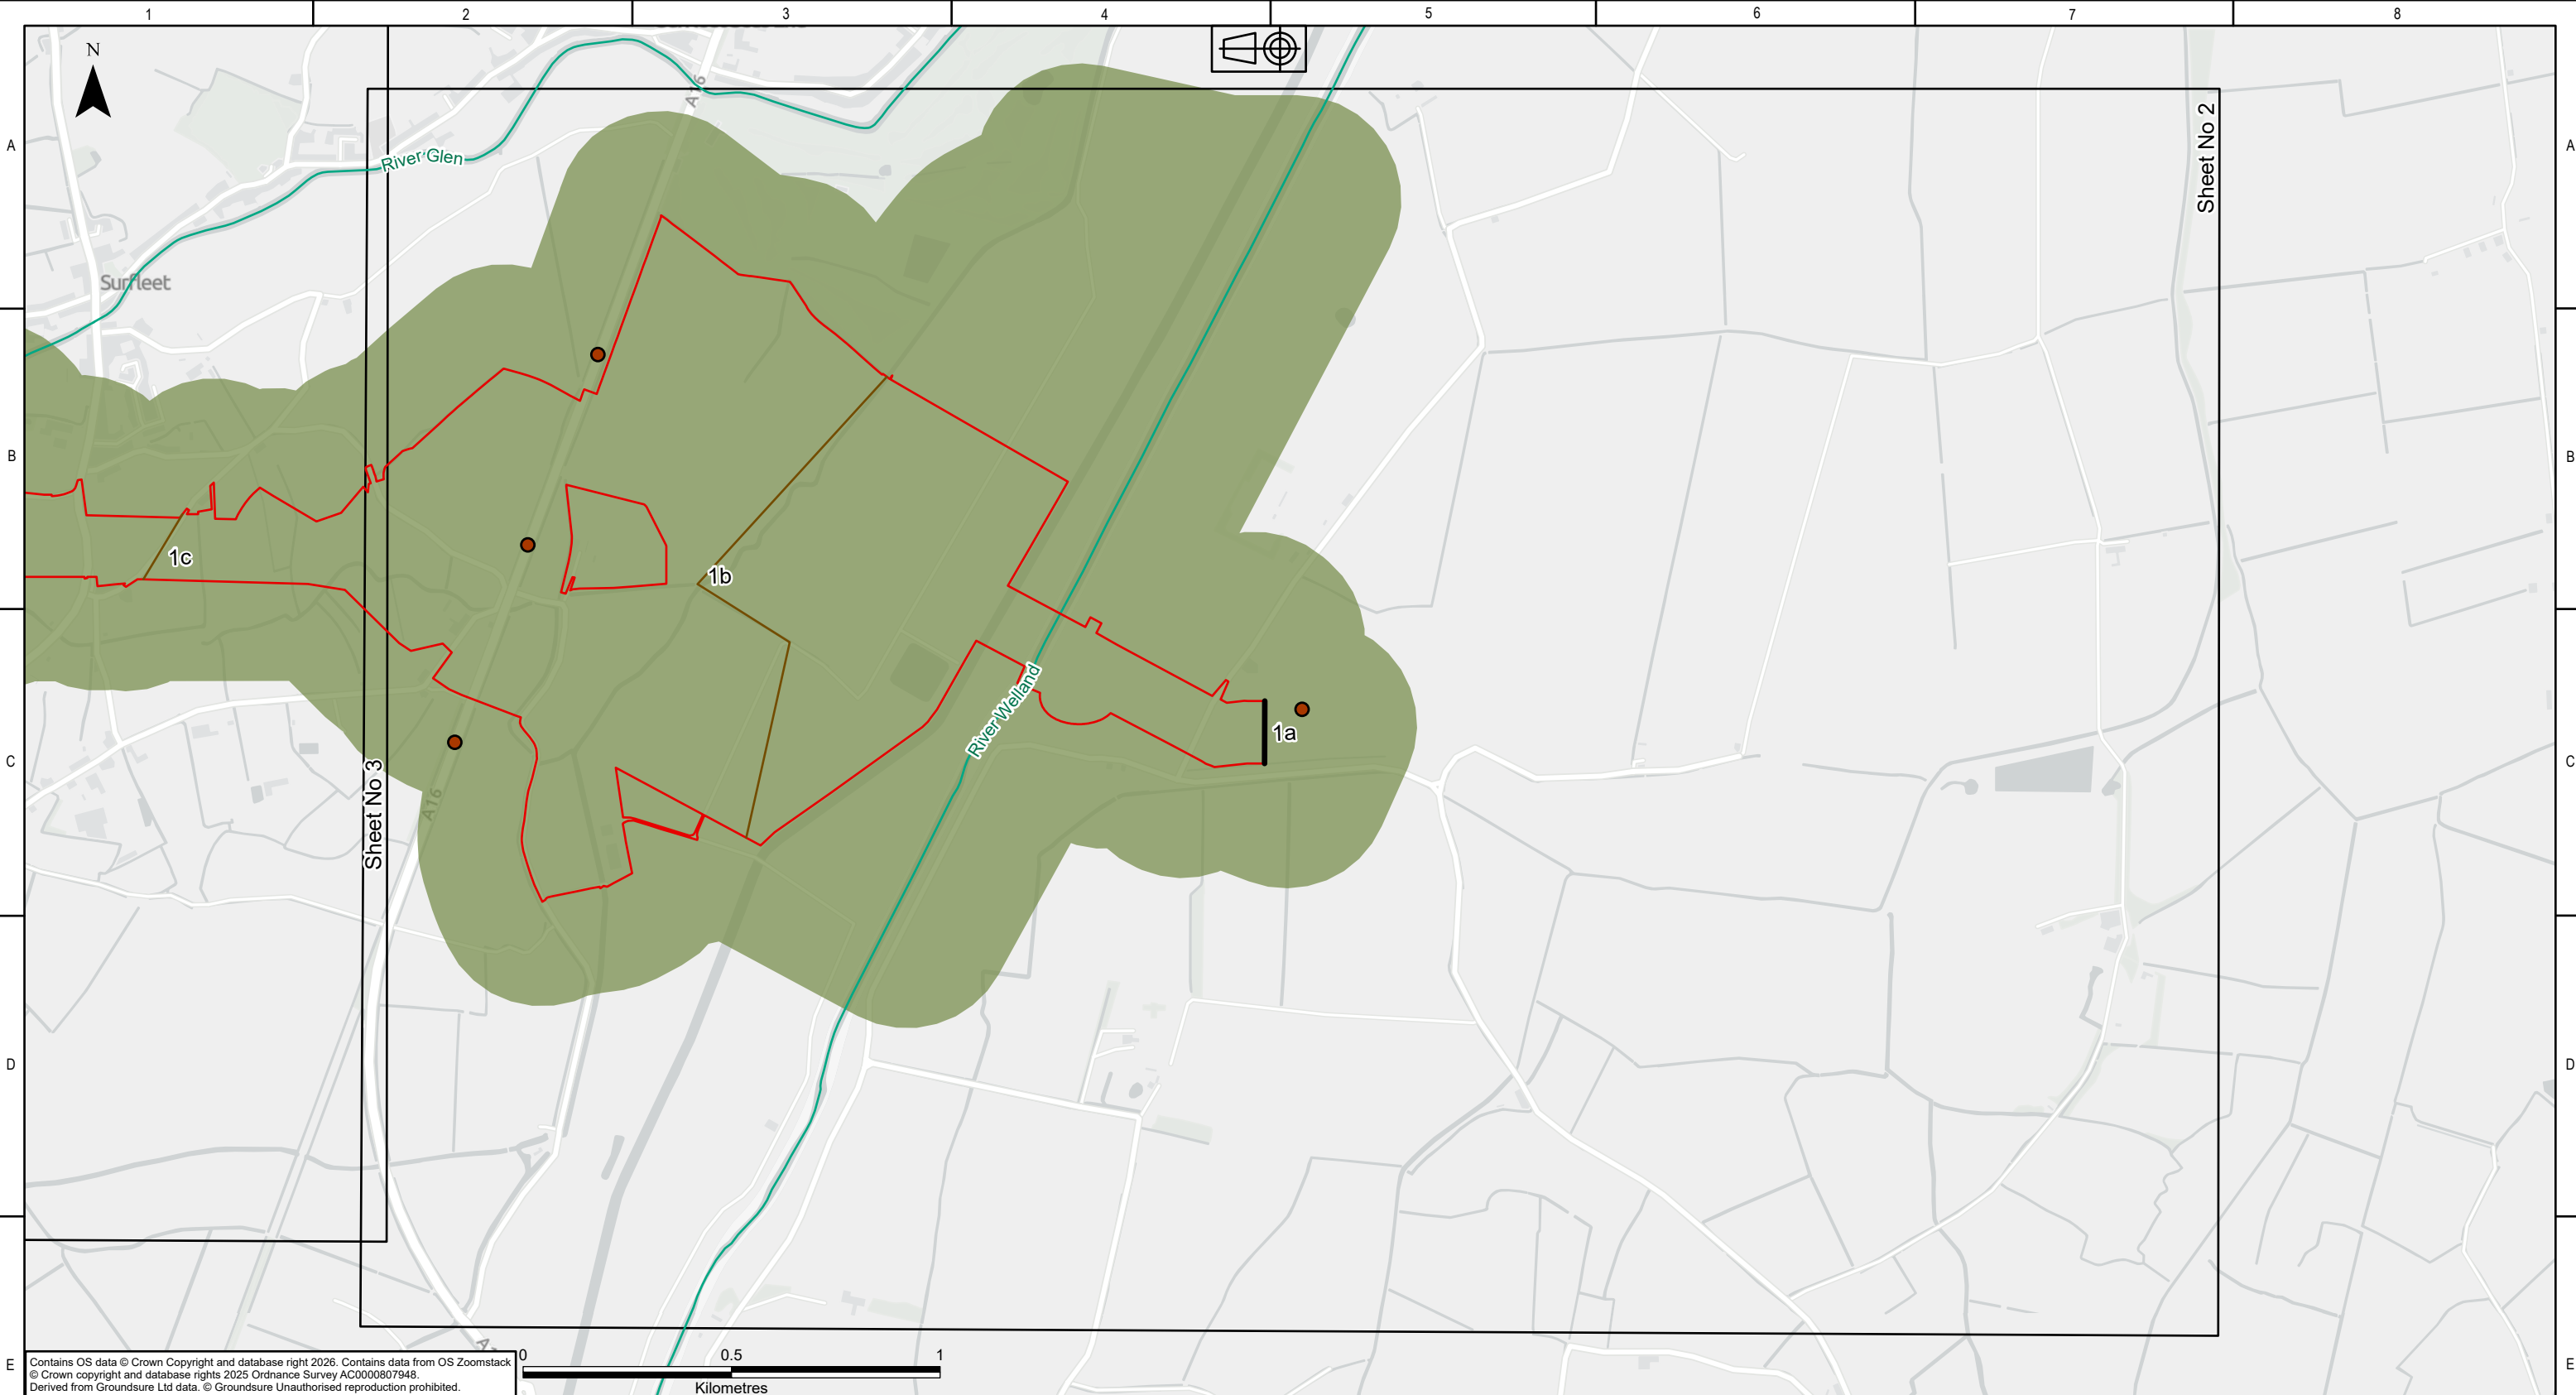

KEY PLAN

Legend

- DF2 Rev B Boundary - Overhead Line
- Weston Marsh to WMEL-A
- Route Regions
- Route Sub-regions
- EA Main Rivers
- Historical BGS Boreholes
- Bedrock Geology 50K
- Oxford Clay Formation-Mudstone

NATIONAL GRID INVESTMENT NUMBER: 101746-203470

COPYRIGHT: NOT TO BE REPRODUCED WITHOUT THE WRITTEN PERMISSION OF NATIONAL GRID ELECTRICITY TRANSMISSION Plc.

P01	09/02/2026	First issue	DM	SL	JC	JC
P02	28/04/2026	Second issue	DM	SL	JC	JC
P03	23/06/2026	Third issue	LL	SL	CJ	JC
Rev.	Date	Comment	Drw by	Check	Rev by	Appr.

nationalgrid

National Grid plc, Warwick Technology Park,
Gallows Hill, Warwick, CV34 6DA

Contractor

AECOM

ARUP


Drawn
L. LINE

Checked
S.LUMACA

Site
Weston Marsh to East Leicestershire

Title
Phase 1 Geotechnical and Geo-environmental Desktop Study:
Figure 4
Published Bedrock Geology

Purpose of issue For Information	Status S3
Contractor Drawing No. WMEL-AAJ-ZZZZ-XXXXXX-DRW-GE-000016	Revision P03
Customer Drawing No. N/A	Issue A
Reviewed C. JOHNSON	Approved J. CHASTNEY
Date 23/06/2026	Scale 1:15,000
Sheet 2 of 9	Size A3

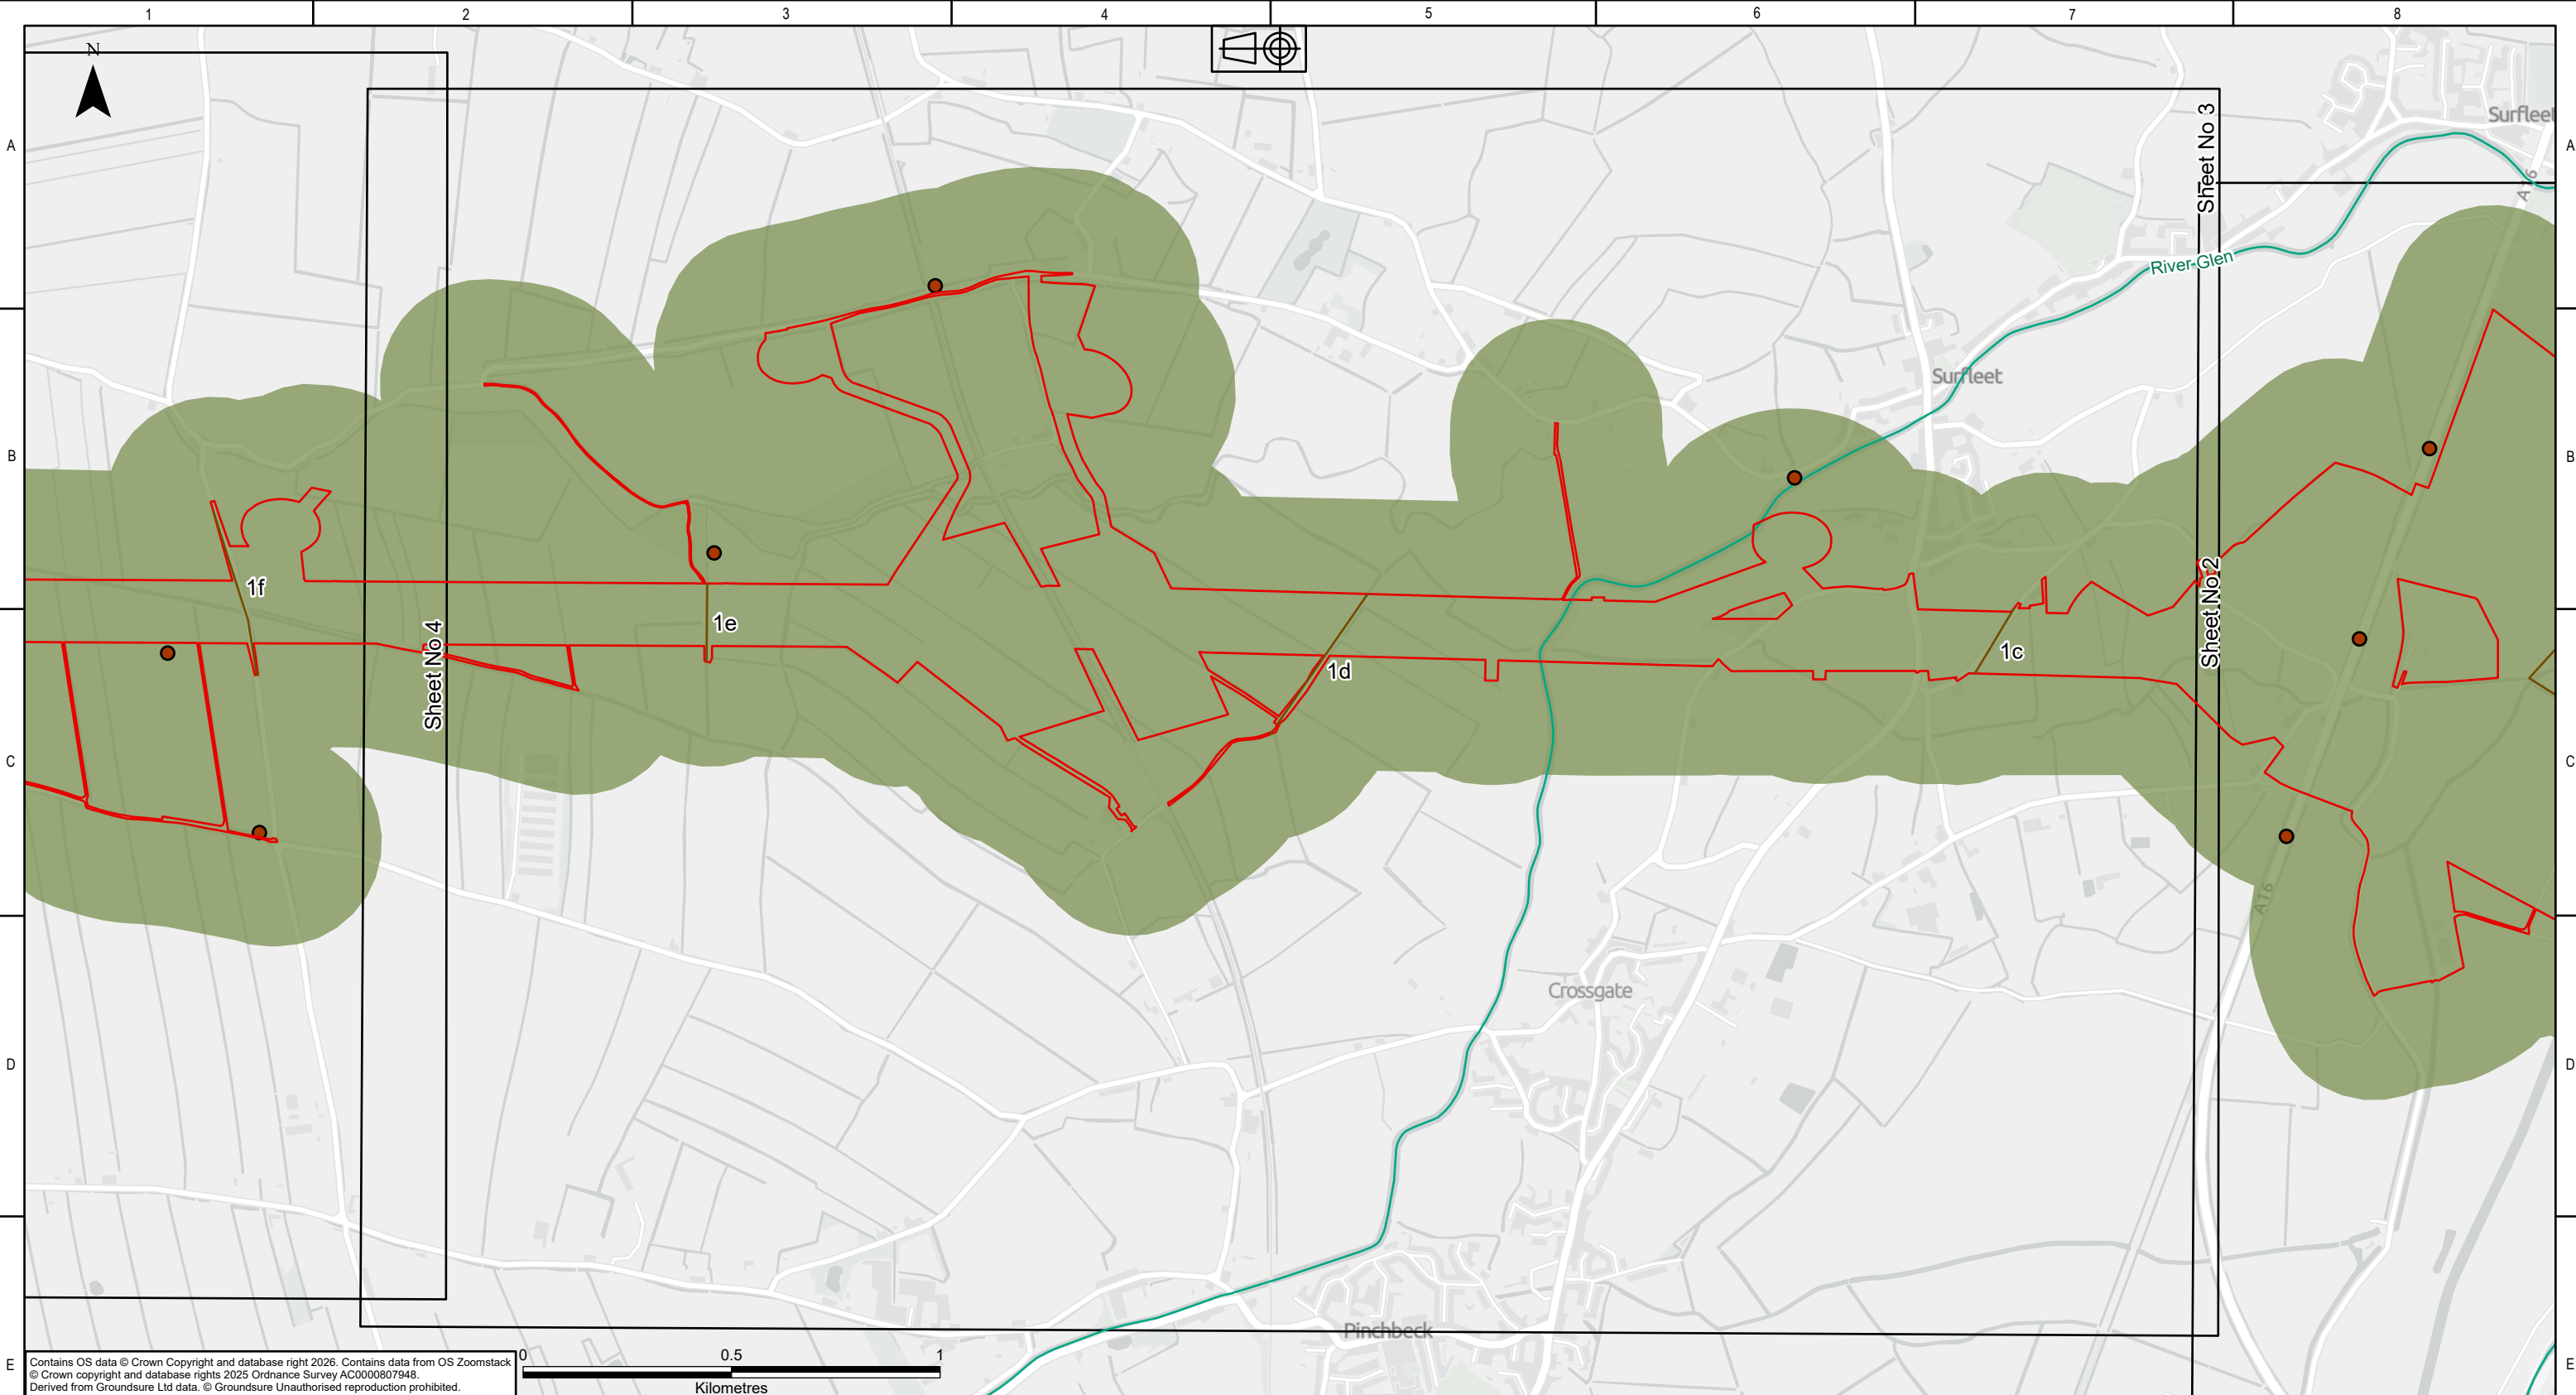

Contains OS data © Crown Copyright and database right 2026. Contains data from OS Zoomstack © Crown copyright and database rights 2025 Ordnance Survey AC0000807948. Derived from Groundsure Ltd data. © Groundsure Unauthorised reproduction prohibited.

0 0.5 1
Kilometres

KEY PLAN

Legend

- DF2 Rev B Boundary - Overhead Line
- Weston Marsh to WMEL-A
- Route Regions
- Route Sub-regions
- EA Main Rivers
- Historical BGS Boreholes
- Bedrock Geology 50K
- Oxford Clay Formation-Mudstone

NATIONAL GRID INVESTMENT NUMBER: 101746-203470

COPYRIGHT: NOT TO BE REPRODUCED WITHOUT THE WRITTEN PERMISSION OF NATIONAL GRID ELECTRICITY TRANSMISSION Plc.

Rev.	Date	Comment	Drw by	Check	Rev by	Appr.
P01	09/02/2026	First issue	DM	SL	JC	JC
P02	28/04/2026	Second issue	DM	SL	JC	JC
P03	23/06/2026	Third issue	LL	SL	CJ	JC

nationalgrid

National Grid plc, Warwick Technology Park, Gallows Hill, Warwick, CV34 6DA

Contractor

AECOM

ARUP

Drawn L. LINE

Checked S.LUMACA

Site

Weston Marsh to East Leicestershire

Title

Phase 1 Geotechnical and Geo-environmental Desktop Study: Figure 4 Published Bedrock Geology

Purpose of issue	Status			
For Information	S3			
Contractor Drawing No.	Revision			
WMEL-AAJ-ZZZZ-XXXXXX-DRW-GE-000016	P03			
Customer Drawing No.	Issue			
N/A	A			
Reviewed	Approved	Date	Scale	Size
C. JOHNSON	J. CHASTNEY	23/06/2026	1:15,000	A3



KEY PLAN

Legend

DF2 Rev B Boundary - Overhead Line

Weston Marsh to WMEL-A

Route Regions

Route Sub-regions

EA Main Rivers

Historical BGS Boreholes

Bedrock Geology 50K

Oxford Clay Formation-Mudstone

NATIONAL GRID INVESTMENT NUMBER: 101746-203470

COPYRIGHT: NOT TO BE REPRODUCED WITHOUT THE WRITTEN PERMISSION OF NATIONAL GRID ELECTRICITY TRANSMISSION Plc.

P01	09/02/2026	First issue	DM	SL	JC	JC
P02	28/04/2026	Second issue	DM	SL	JC	JC
P03	23/06/2026	Third issue	LL	SL	CJ	JC
Rev.	Date	Comment	Drw by	Check	Rev by	Appr.

nationalgrid

National Grid plc, Warwick Technology Park,
Gallows Hill, Warwick, CV34 6DA

Contractor

AECOM

ARUP

Drawn

L. LINE

Checked

S.LUMACA

Site

Weston Marsh to East Leicestershire

Title

Phase 1 Geotechnical and Geo-environmental Desktop Study:
Figure 4
Published Bedrock Geology

Purpose of issue

For Information

Status

S3

Contractor Drawing No.

WMEL-AAJ-ZZZZ-XXXXXX-DRW-GE-000016

Revision

P03

Customer Drawing No.

N/A

Issue

A

Customer Drawing No.

N/A

Scale

1:15,000

Reviewed

C. JOHNSON

Approved

J. CHASTNEY

Date

23/06/2026

Size

A3



Contains OS data © Crown Copyright and database right 2026. Contains data from OS Zoomstack © Crown copyright and database rights 2025 Ordnance Survey AC000807948. Derived from Groundsure Ltd data. © Groundsure Unauthorised reproduction prohibited.

0 0.5 1
Kilometres

KEY PLAN

Legend

- DF2 Rev B Boundary - Overhead Line
- Weston Marsh to WMEL-A
- Route Regions
- Route Sub-regions
- EA Main Rivers
- Historical BGS Boreholes

Bedrock Geology 50K

- Cornbrash Formation-Limestone
- Kellaways Clay Member-Mudstone
- Kellaways Sand Member-Sandstone and siltstone, interbedded
- Oxford Clay Formation-Mudstone

NATIONAL GRID INVESTMENT NUMBER: 101746-203470

COPYRIGHT: NOT TO BE REPRODUCED WITHOUT THE WRITTEN PERMISSION OF NATIONAL GRID ELECTRICITY TRANSMISSION Plc.

P01	09/02/2026	First issue	DM	SL	JC	JC
P02	28/04/2026	Second issue	DM	SL	JC	JC
P03	23/06/2026	Third issue	LL	SL	CJ	JC
Rev.	Date	Comment	Drw by	Check	Rev by	Appr.

nationalgrid

National Grid plc, Warwick Technology Park,
Gallows Hill, Warwick, CV34 6DA

Contractor

AECOM

ARUP


Drawn
L. LINE

Checked
S.LUMACA

Site
Weston Marsh to East Leicestershire

Title
Phase 1 Geotechnical and Geo-environmental Desktop Study:
Figure 4
Published Bedrock Geology

Purpose of issue For Information	Status S3
Contractor Drawing No. WMEL-AAJ-ZZZZ-XXXXXX-DRW-GE-000016	Revision P03
Customer Drawing No. N/A	Issue A
Reviewed C. JOHNSON	Approved J. CHASTNEY
Date 23/06/2026	Scale 1:15,000
	Size A3

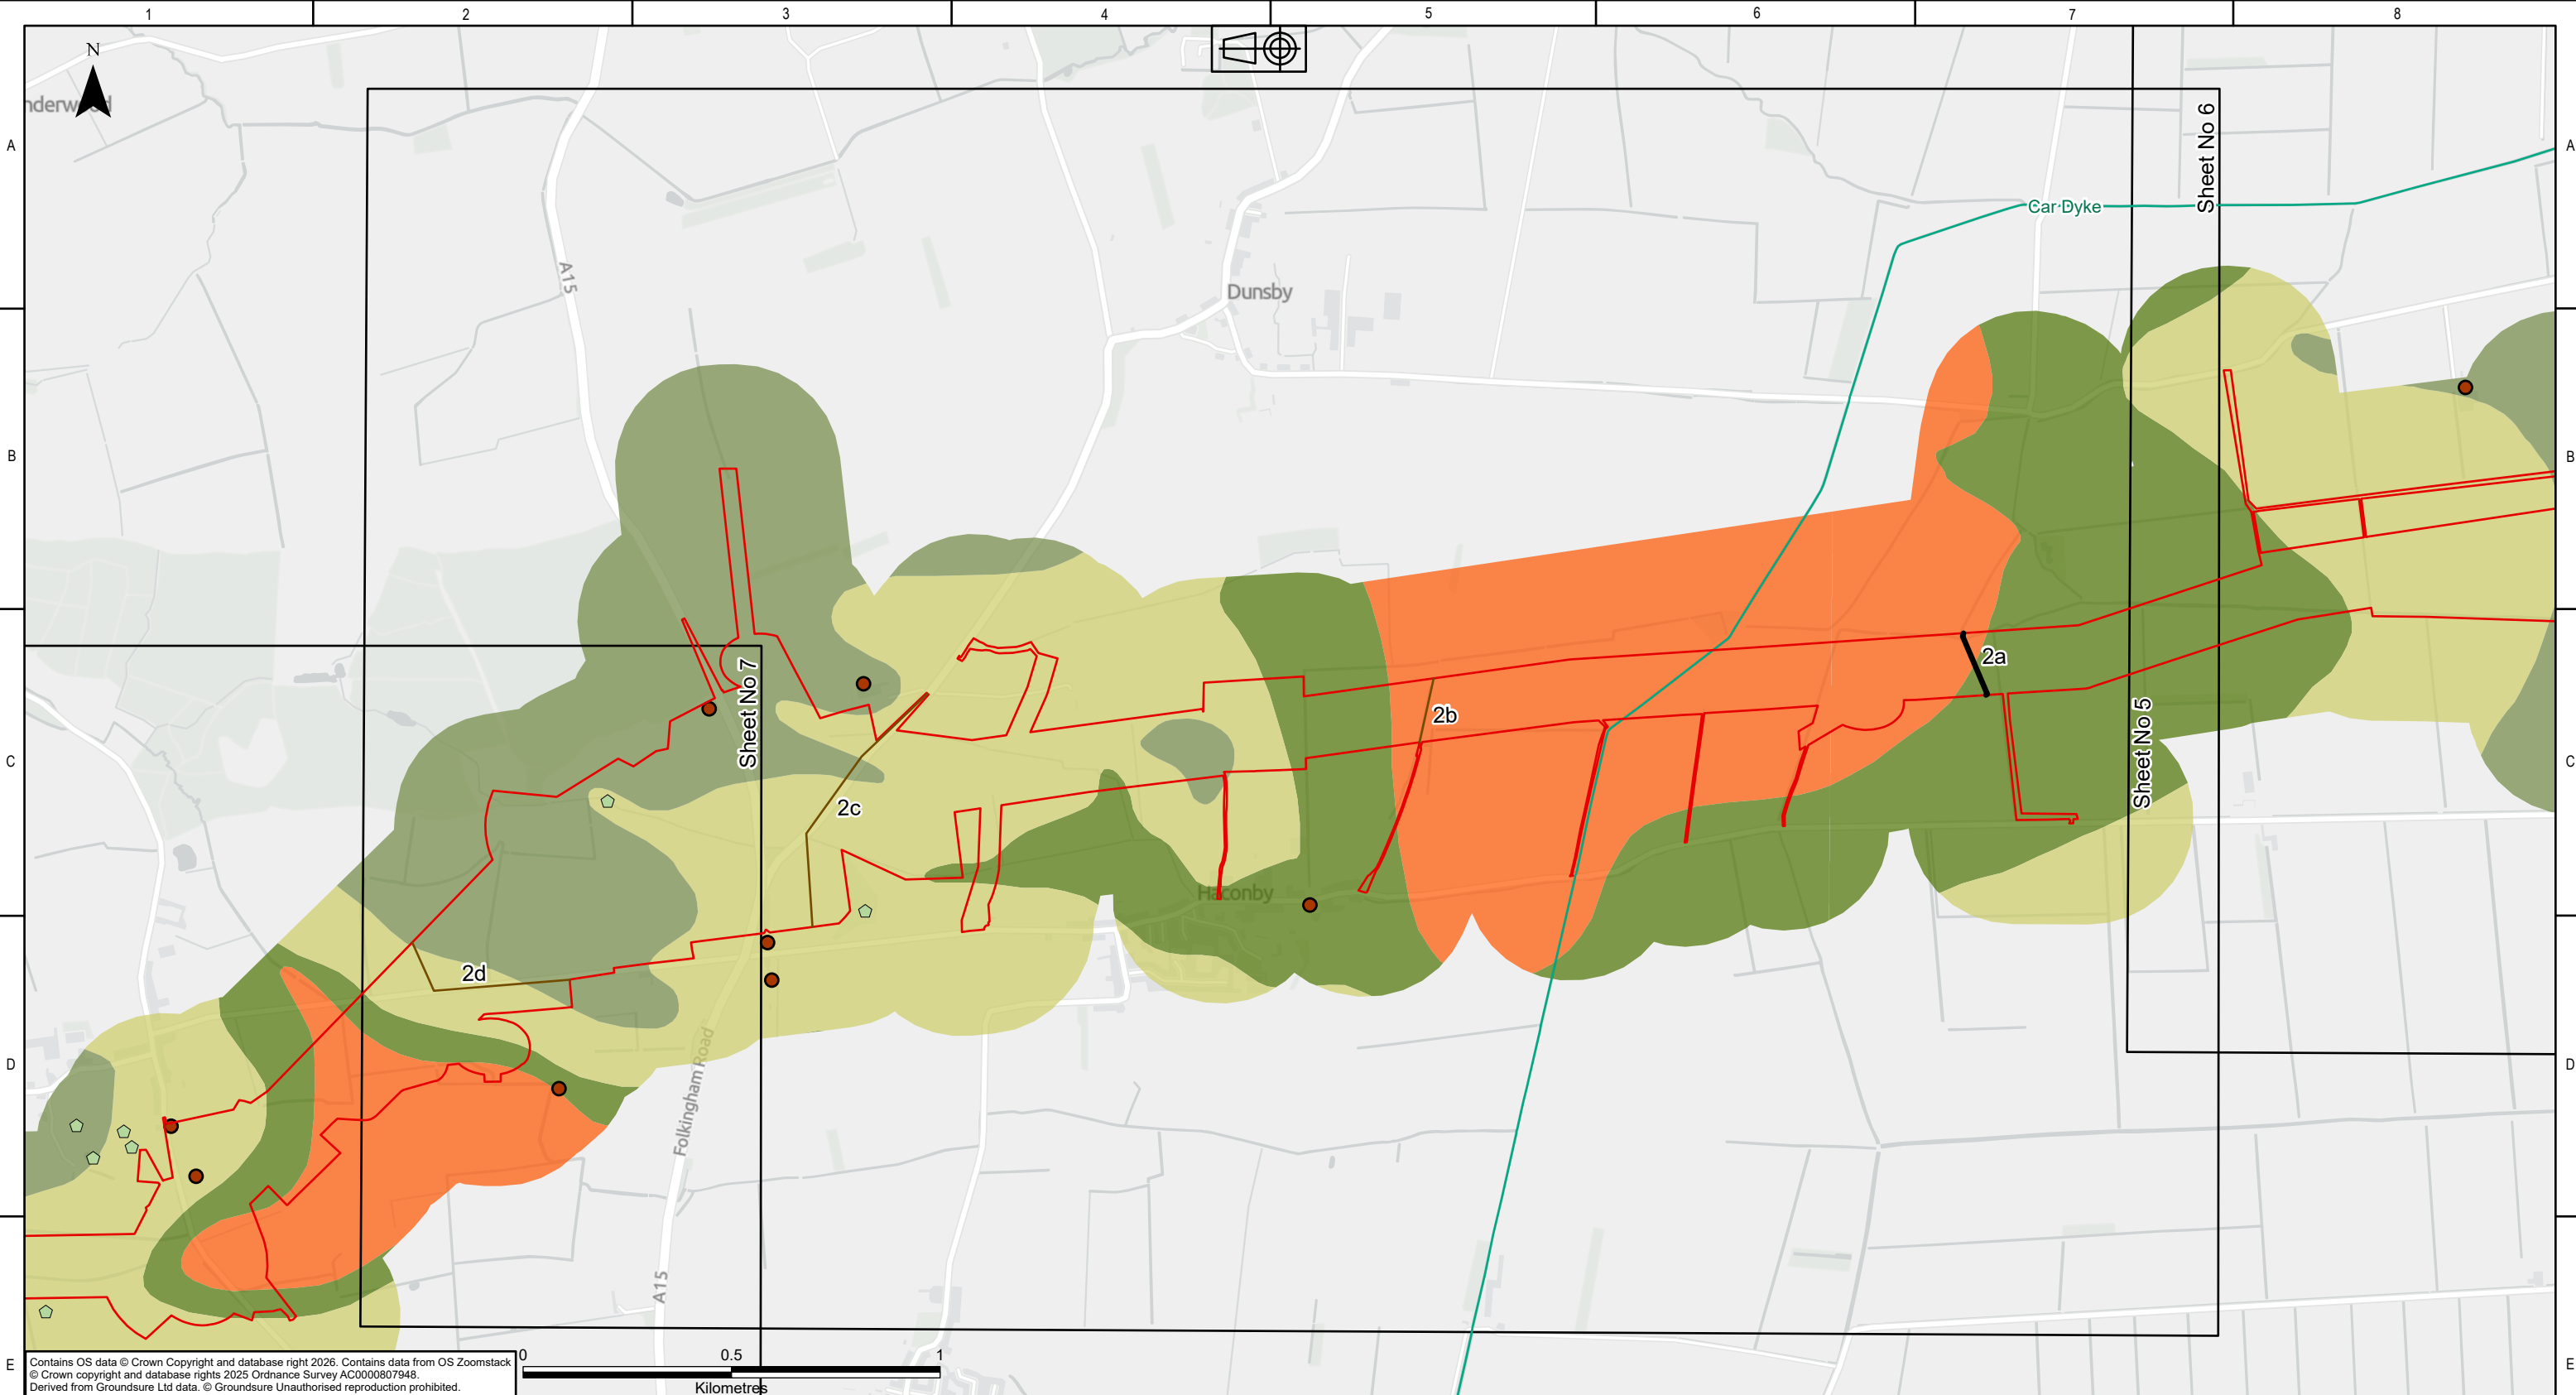

KEY PLAN

Legend

DF2 Rev B Boundary - Overhead Line

Weston Marsh to WMEL-A

Route Regions

Route Sub-regions

EA Main Rivers

Historical BGS Boreholes

Possible Swallow Hole

Bedrock Geology 50K

Cornbrash Formation-Limestone

Kellaways Clay Member-Mudstone

Kellaways Sand Member-Sandstone and siltstone, interbedded

Oxford Clay Formation-Mudstone

NATIONAL GRID INVESTMENT NUMBER: 101746-203470

COPYRIGHT: NOT TO BE REPRODUCED WITHOUT THE WRITTEN PERMISSION OF NATIONAL GRID ELECTRICITY TRANSMISSION Plc.

P01	09/02/2026	First issue	DM	SL	JC	JC	
P02	28/04/2026	Second issue	DM	SL	JC	JC	
P03	23/06/2026	Third issue	LL	SL	CJ	JC	
Rev.	Date	Comment	Drw by	Check	Rev by	Appr.	

nationalgrid

National Grid plc, Warwick Technology Park,
Gallows Hill, Warwick, CV34 6DA

Contractor

AECOM

ARUP

Drawn

L. LINE

Checked

S.LUMACA

Site

Weston Marsh to East Leicestershire

Title

Phase 1 Geotechnical and Geo-environmental Desktop Study:
Figure 4
Published Bedrock Geology

Purpose of issue

For Information

Status

S3

Contractor Drawing No.

WMEL-AAJ-ZZZZ-XXXXXX-DRW-GE-000016

Revision

P03

Customer Drawing No.

N/A

Sheet 6 of 9

Issue

A

Reviewed

C. JOHNSON

Approved

J. CHASTNEY

Date


23/06/2026

Scale

1:15,000

Size

A3

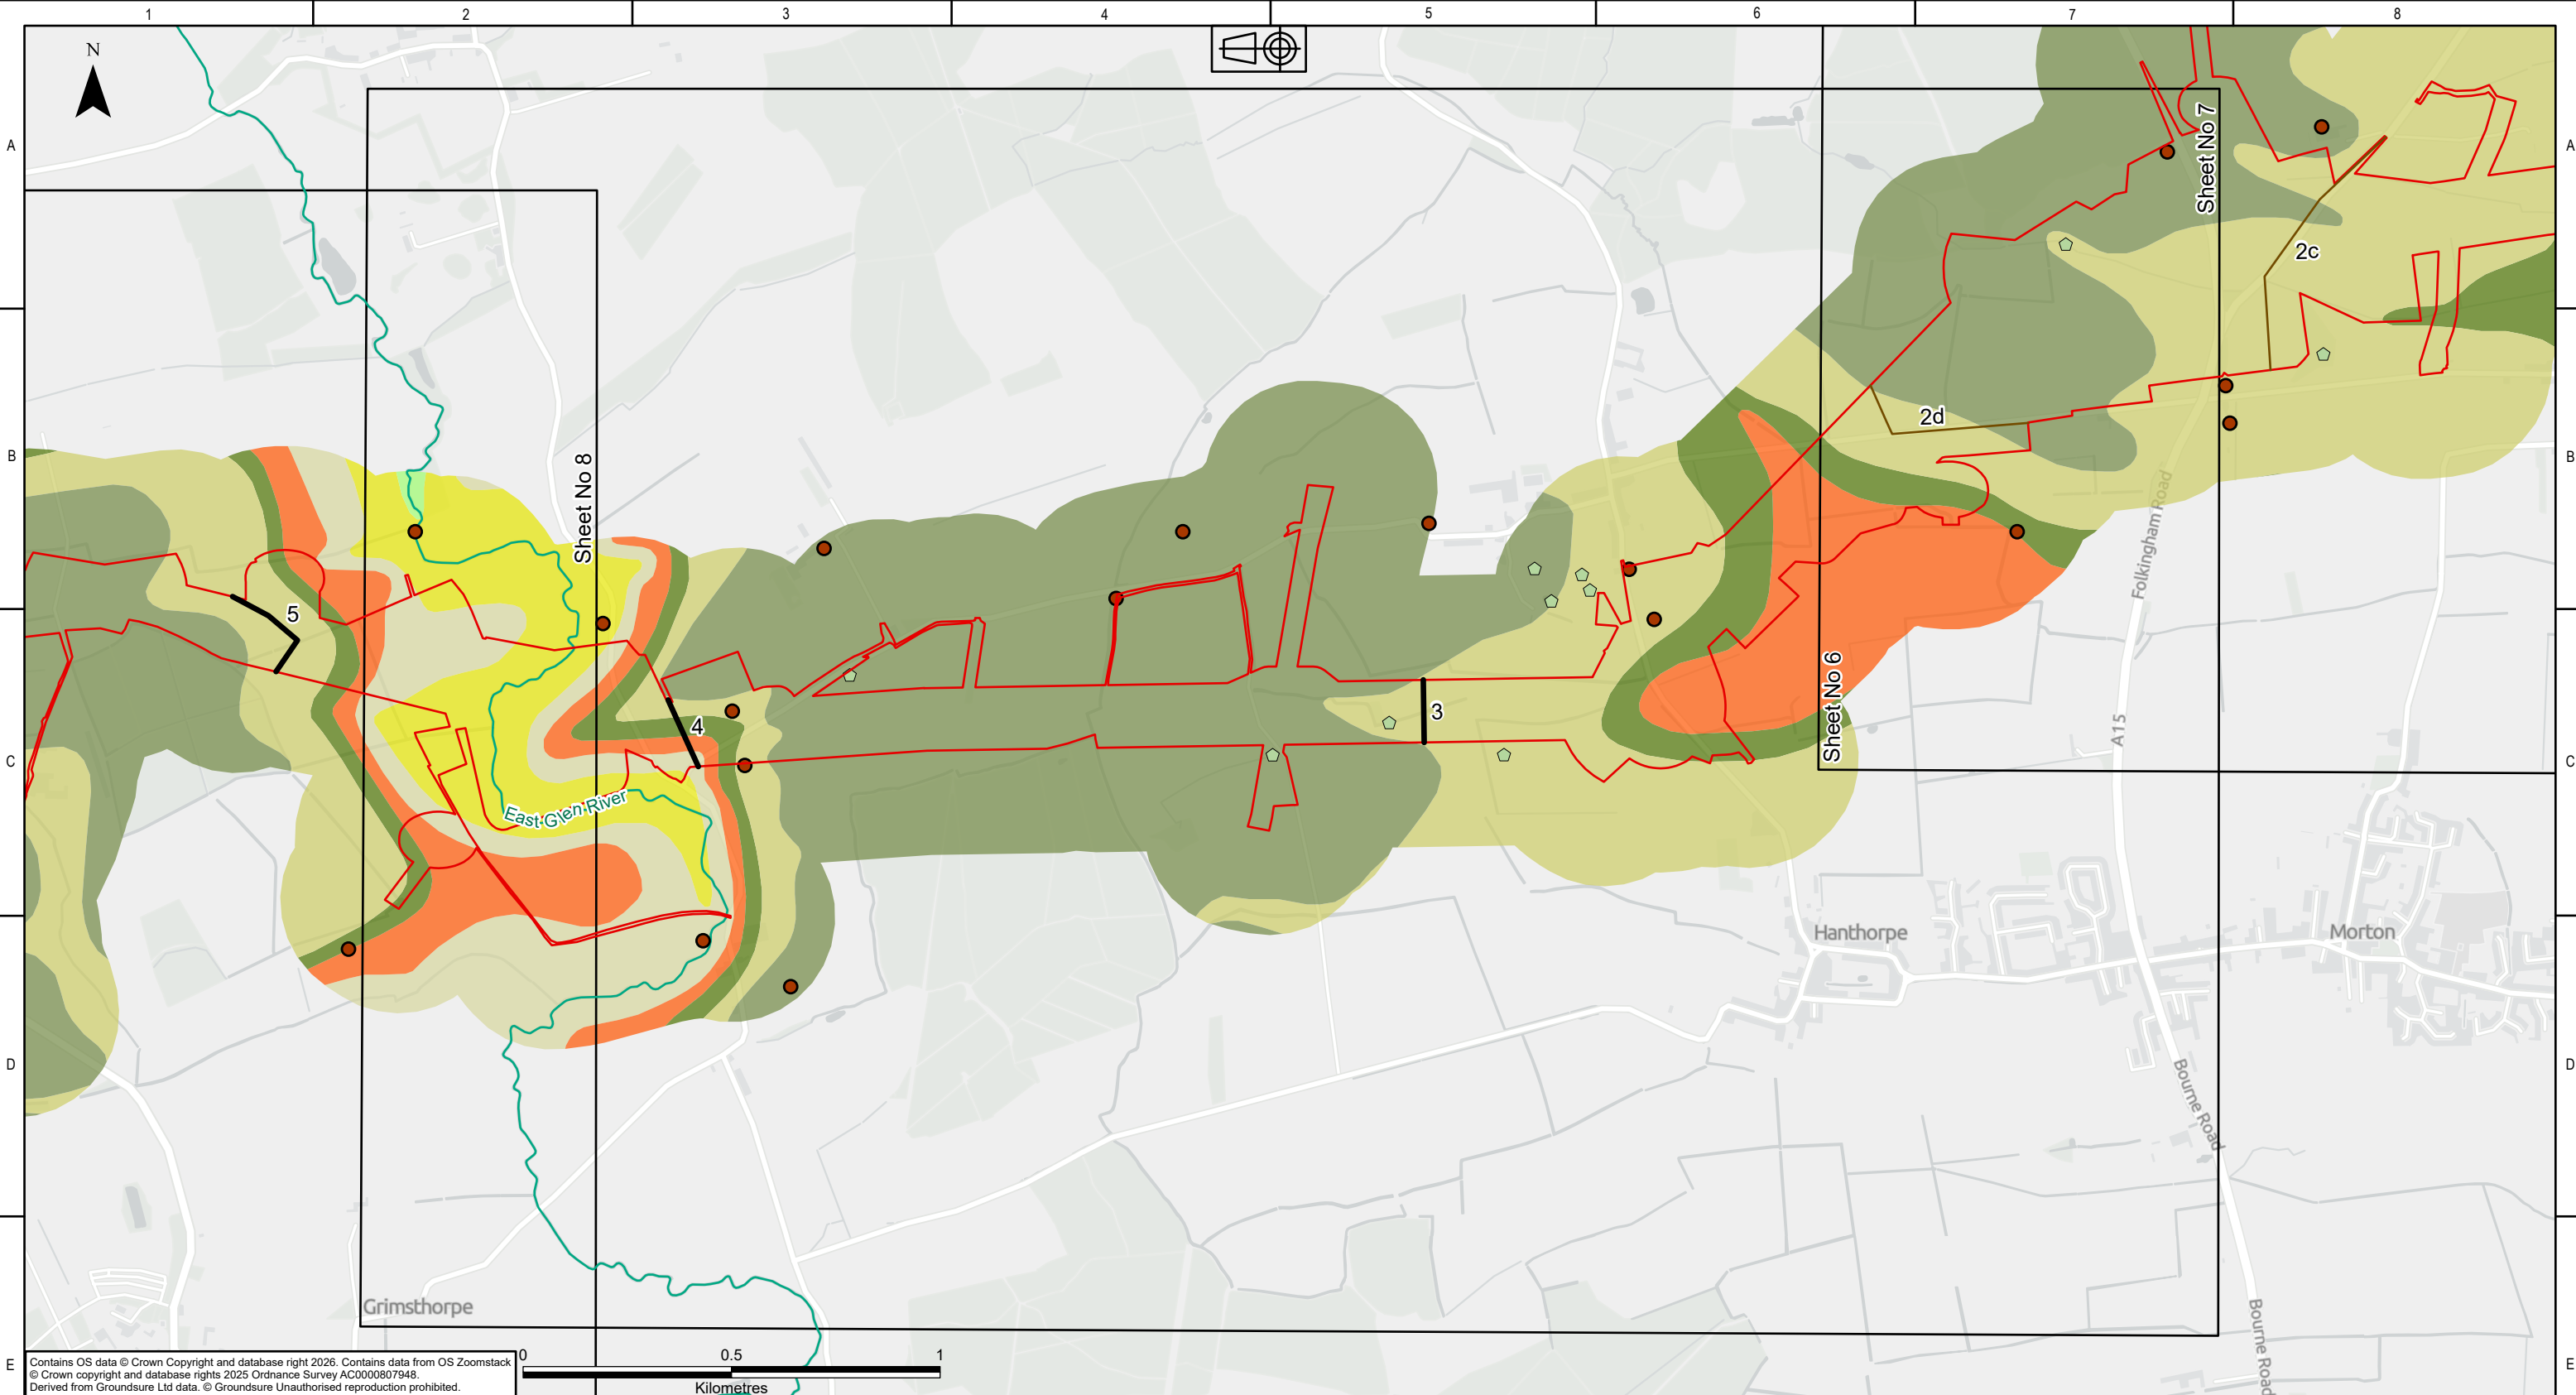

KEY PLAN

Legend

DF2 Rev B Boundary - Overhead Line

Weston Marsh to WMEL-A

Route Regions

Route Sub-regions

EA Main Rivers

Historical BGS Boreholes

Possible Swallow Hole

Bedrock Geology 50K

Blisworth Clay Formation-Mudstone

Blisworth Limestone Formation-Limestone

Cornbrash Formation-Limestone

Kellaways Clay Member-Mudstone

Kellaways Sand Member-Sandstone and siltstone, interbedded

Oxford Clay Formation-Mudstone

Rutland Formation-Argillaceous rocks with subordinate sandstone and limestone

NATIONAL GRID INVESTMENT NUMBER: 101746-203470

COPYRIGHT: NOT TO BE REPRODUCED WITHOUT THE WRITTEN PERMISSION OF NATIONAL GRID ELECTRICITY TRANSMISSION Plc.

P01	09/02/2026	First issue					
P02	28/04/2026	Second issue					
P03	23/06/2026	Third issue					
Rev.	Date	Comment	Drw by	Check	Rev by	Appr.	

nationalgrid

National Grid plc, Warwick Technology Park, Gallows Hill, Warwick, CV34 6DA

AECOM

ARUP

Drawn

L. LINE

Checked

S.LUMACA

Site

Weston Marsh to East Leicestershire

Title

Phase 1 Geotechnical and Geo-environmental Desktop Study: Figure 4 Published Bedrock Geology

Purpose of issue

For Information

Status

S3

Contractor Drawing No.

WMEL-AAJ-ZZZZ-XXXXXX-DRW-GE-000016

Revision

P03

Customer Drawing No.

N/A

Sheet 7 of 9

Issue

A

Reviewed

C. JOHNSON

Approved

J. CHASTNEY

Date



23/06/2026

Scale

1:15,000

Size

A3

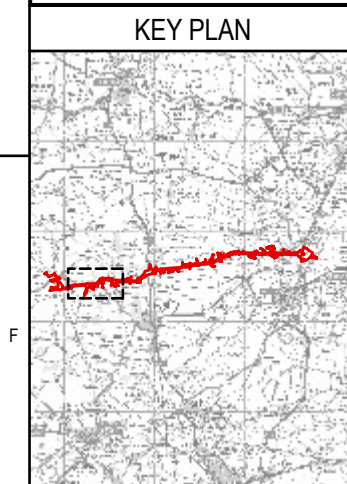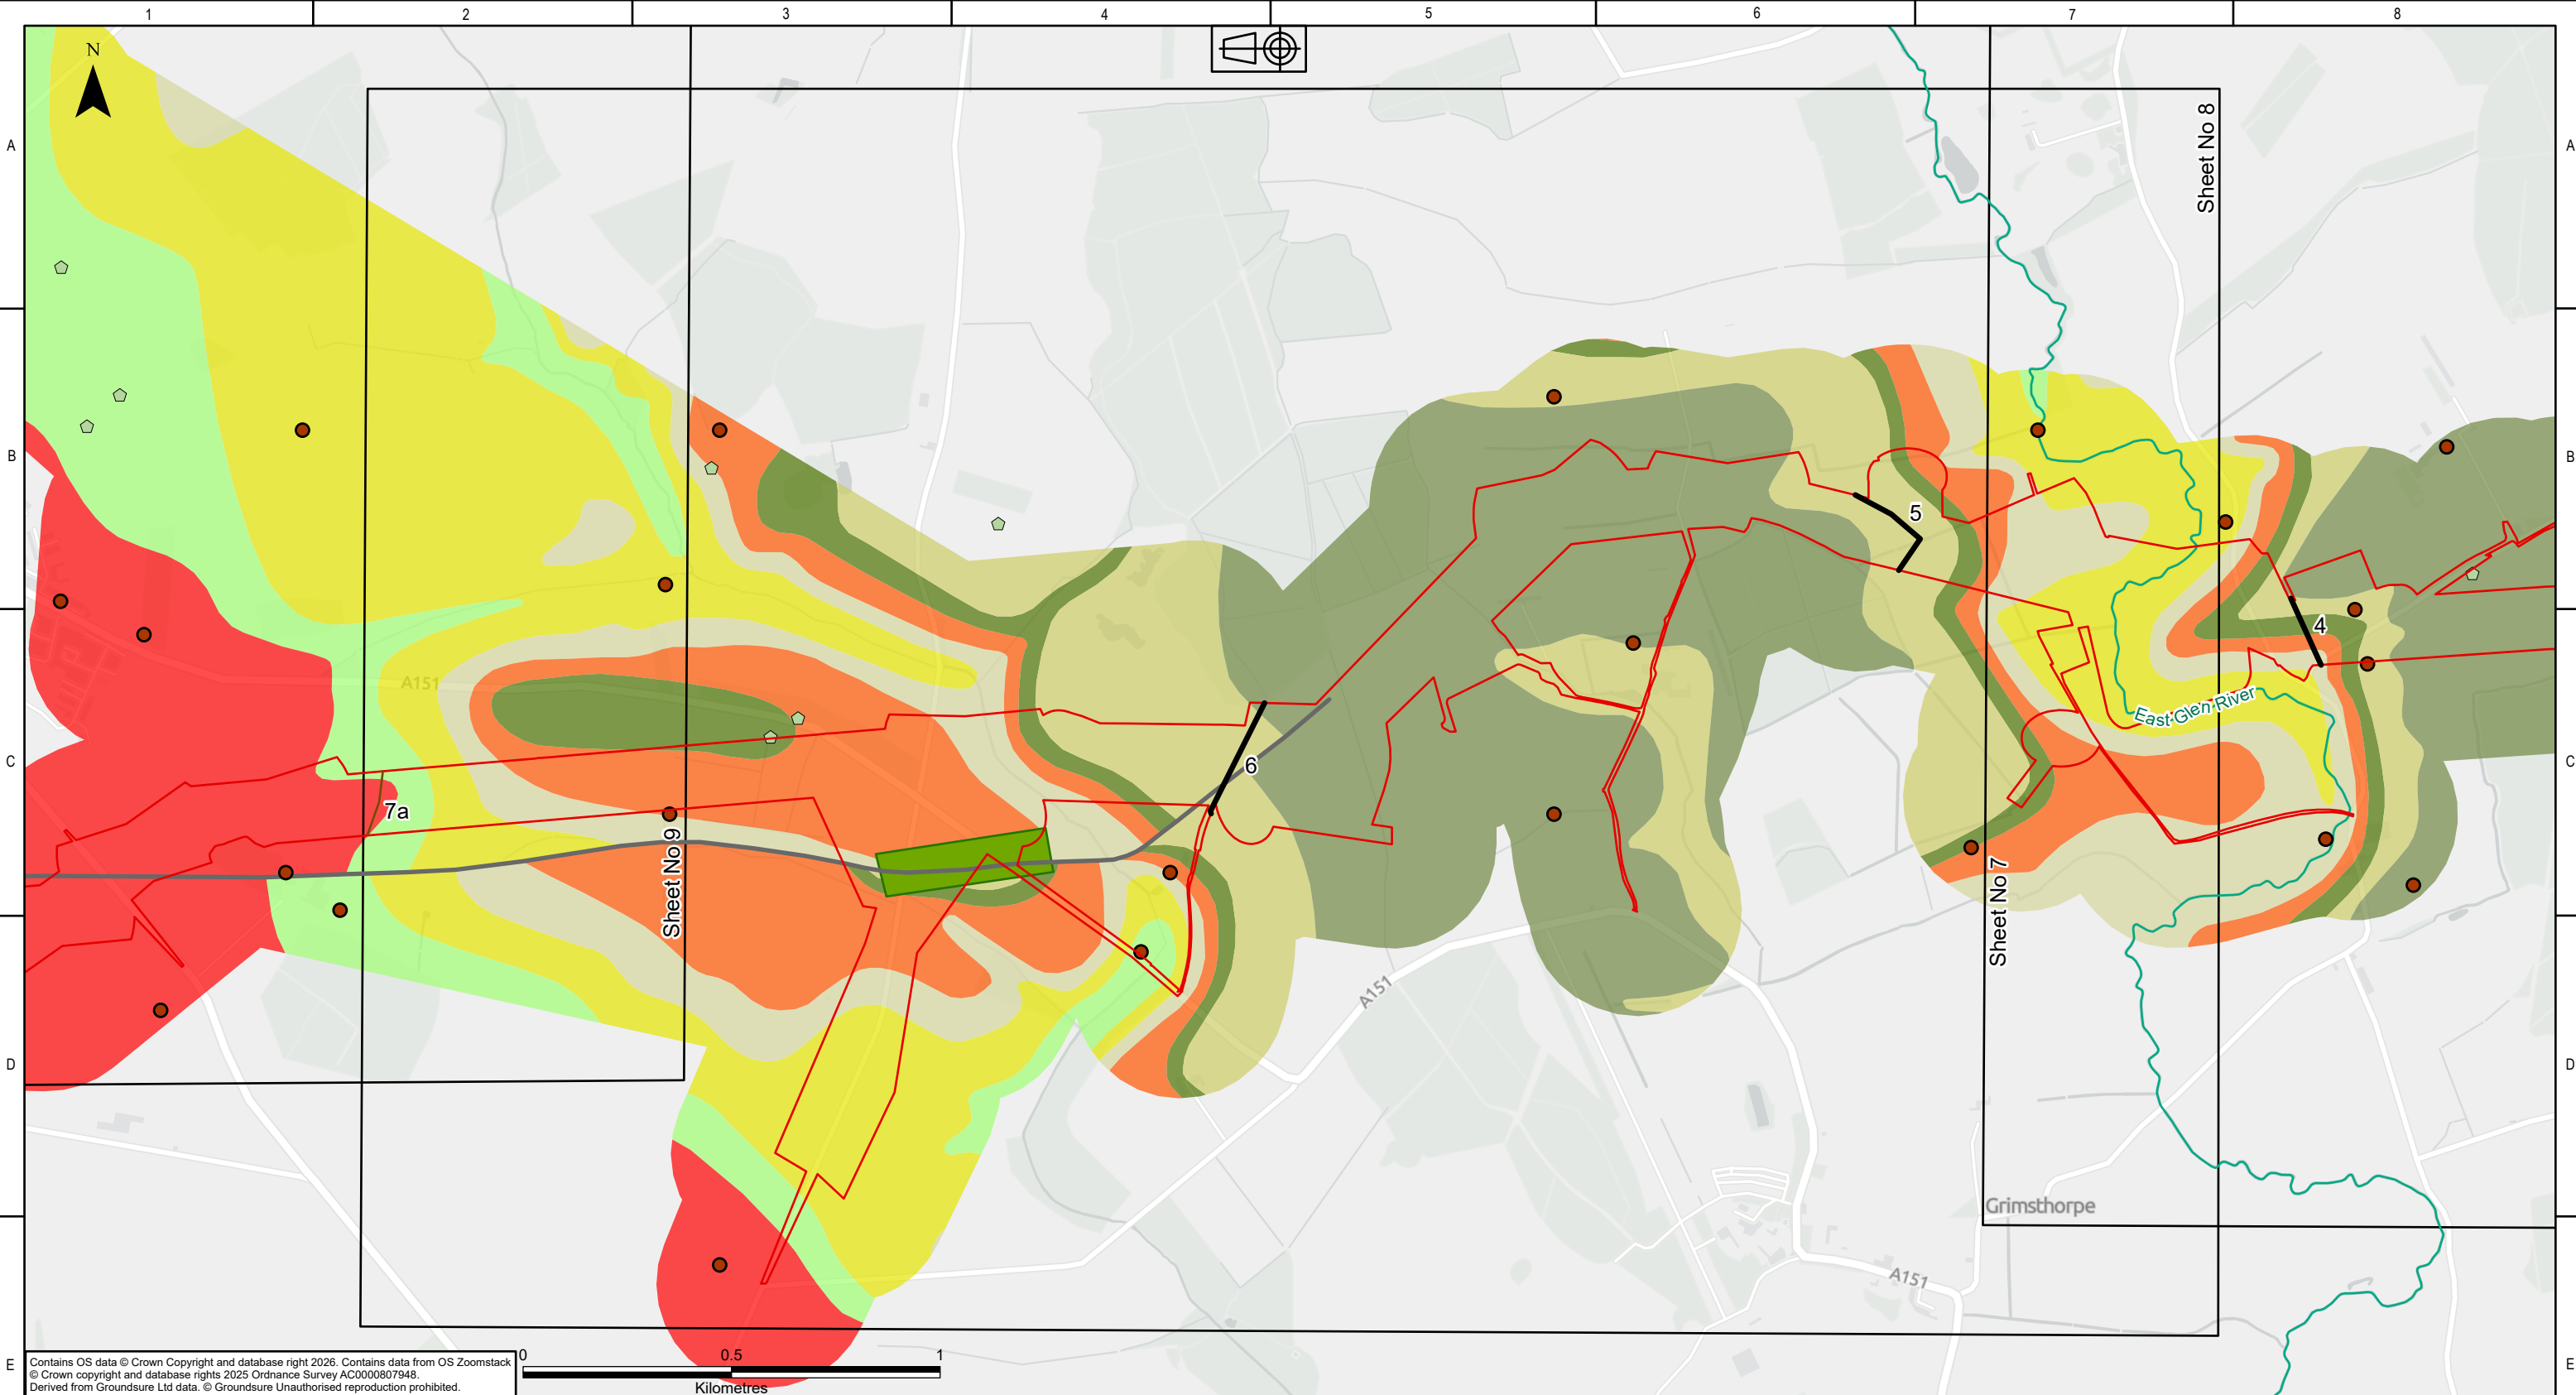

Legend

DF2 Rev B Boundary - Overhead Line

- Weston Marsh to WMEL-A

Route Regions

- Route Sub-regions

EA Main Rivers

- Historical BGS Boreholes
- Possible Swallow Hole

Linear Features 50K

- Fault, inferred, crossmark on downthrow side, throw in metres
- Woodlands Fault Ridge Line

Bedrock Geology 50K

- Blisworth Clay Formation-Mudstone
- Blisworth Limestone Formation-Limestone
- Cornbrash Formation-Limestone
- Kellaways Clay Member-Mudstone
- Kellaways Sand Member-Sandstone and siltstone, interbedded
- Oxford Clay Formation-Mudstone
- Rutland Formation-Argillaceous rocks with subordinate sandstone and limestone
- Upper Lincolnshire Limestone Member-Limestone

NATIONAL GRID INVESTMENT NUMBER: 101746-203470						
COPYRIGHT: NOT TO BE REPRODUCED WITHOUT THE WRITTEN PERMISSION OF NATIONAL GRID ELECTRICITY TRANSMISSION Plc.						
P01	09/02/2026	First issue	DM	SL	JC	JC
P02	28/04/2026	Second issue	DM	SL	JC	JC
P03	23/06/2026	Third issue	LL	SL	CJ	JC
Rev.	Date	Comment	Drw by	Check	Rev by	Appr.

nationalgrid

National Grid plc, Warwick Technology Park,
Gallows Hill, Warwick, CV34 6DA

Contractor


AECOM

ARUP

Drawn
L. LINE

Checked
S.LUMACA

Site Weston Marsh to East Leicestershire			
Title Phase 1 Geotechnical and Geo-environmental Desktop Study: Figure 4 Published Bedrock Geology			
Purpose of issue For Information			Status S3
Contractor Drawing No. WMEL-AAJ-ZZZZ-XXXXXX-DRW-GE-000016			Revision P03
Customer Drawing No. N/A			Issue A
Reviewed C. JOHNSON	Approved J. CHASTNEY	Date 23/06/2026	Scale 1:15,000
			Size A3

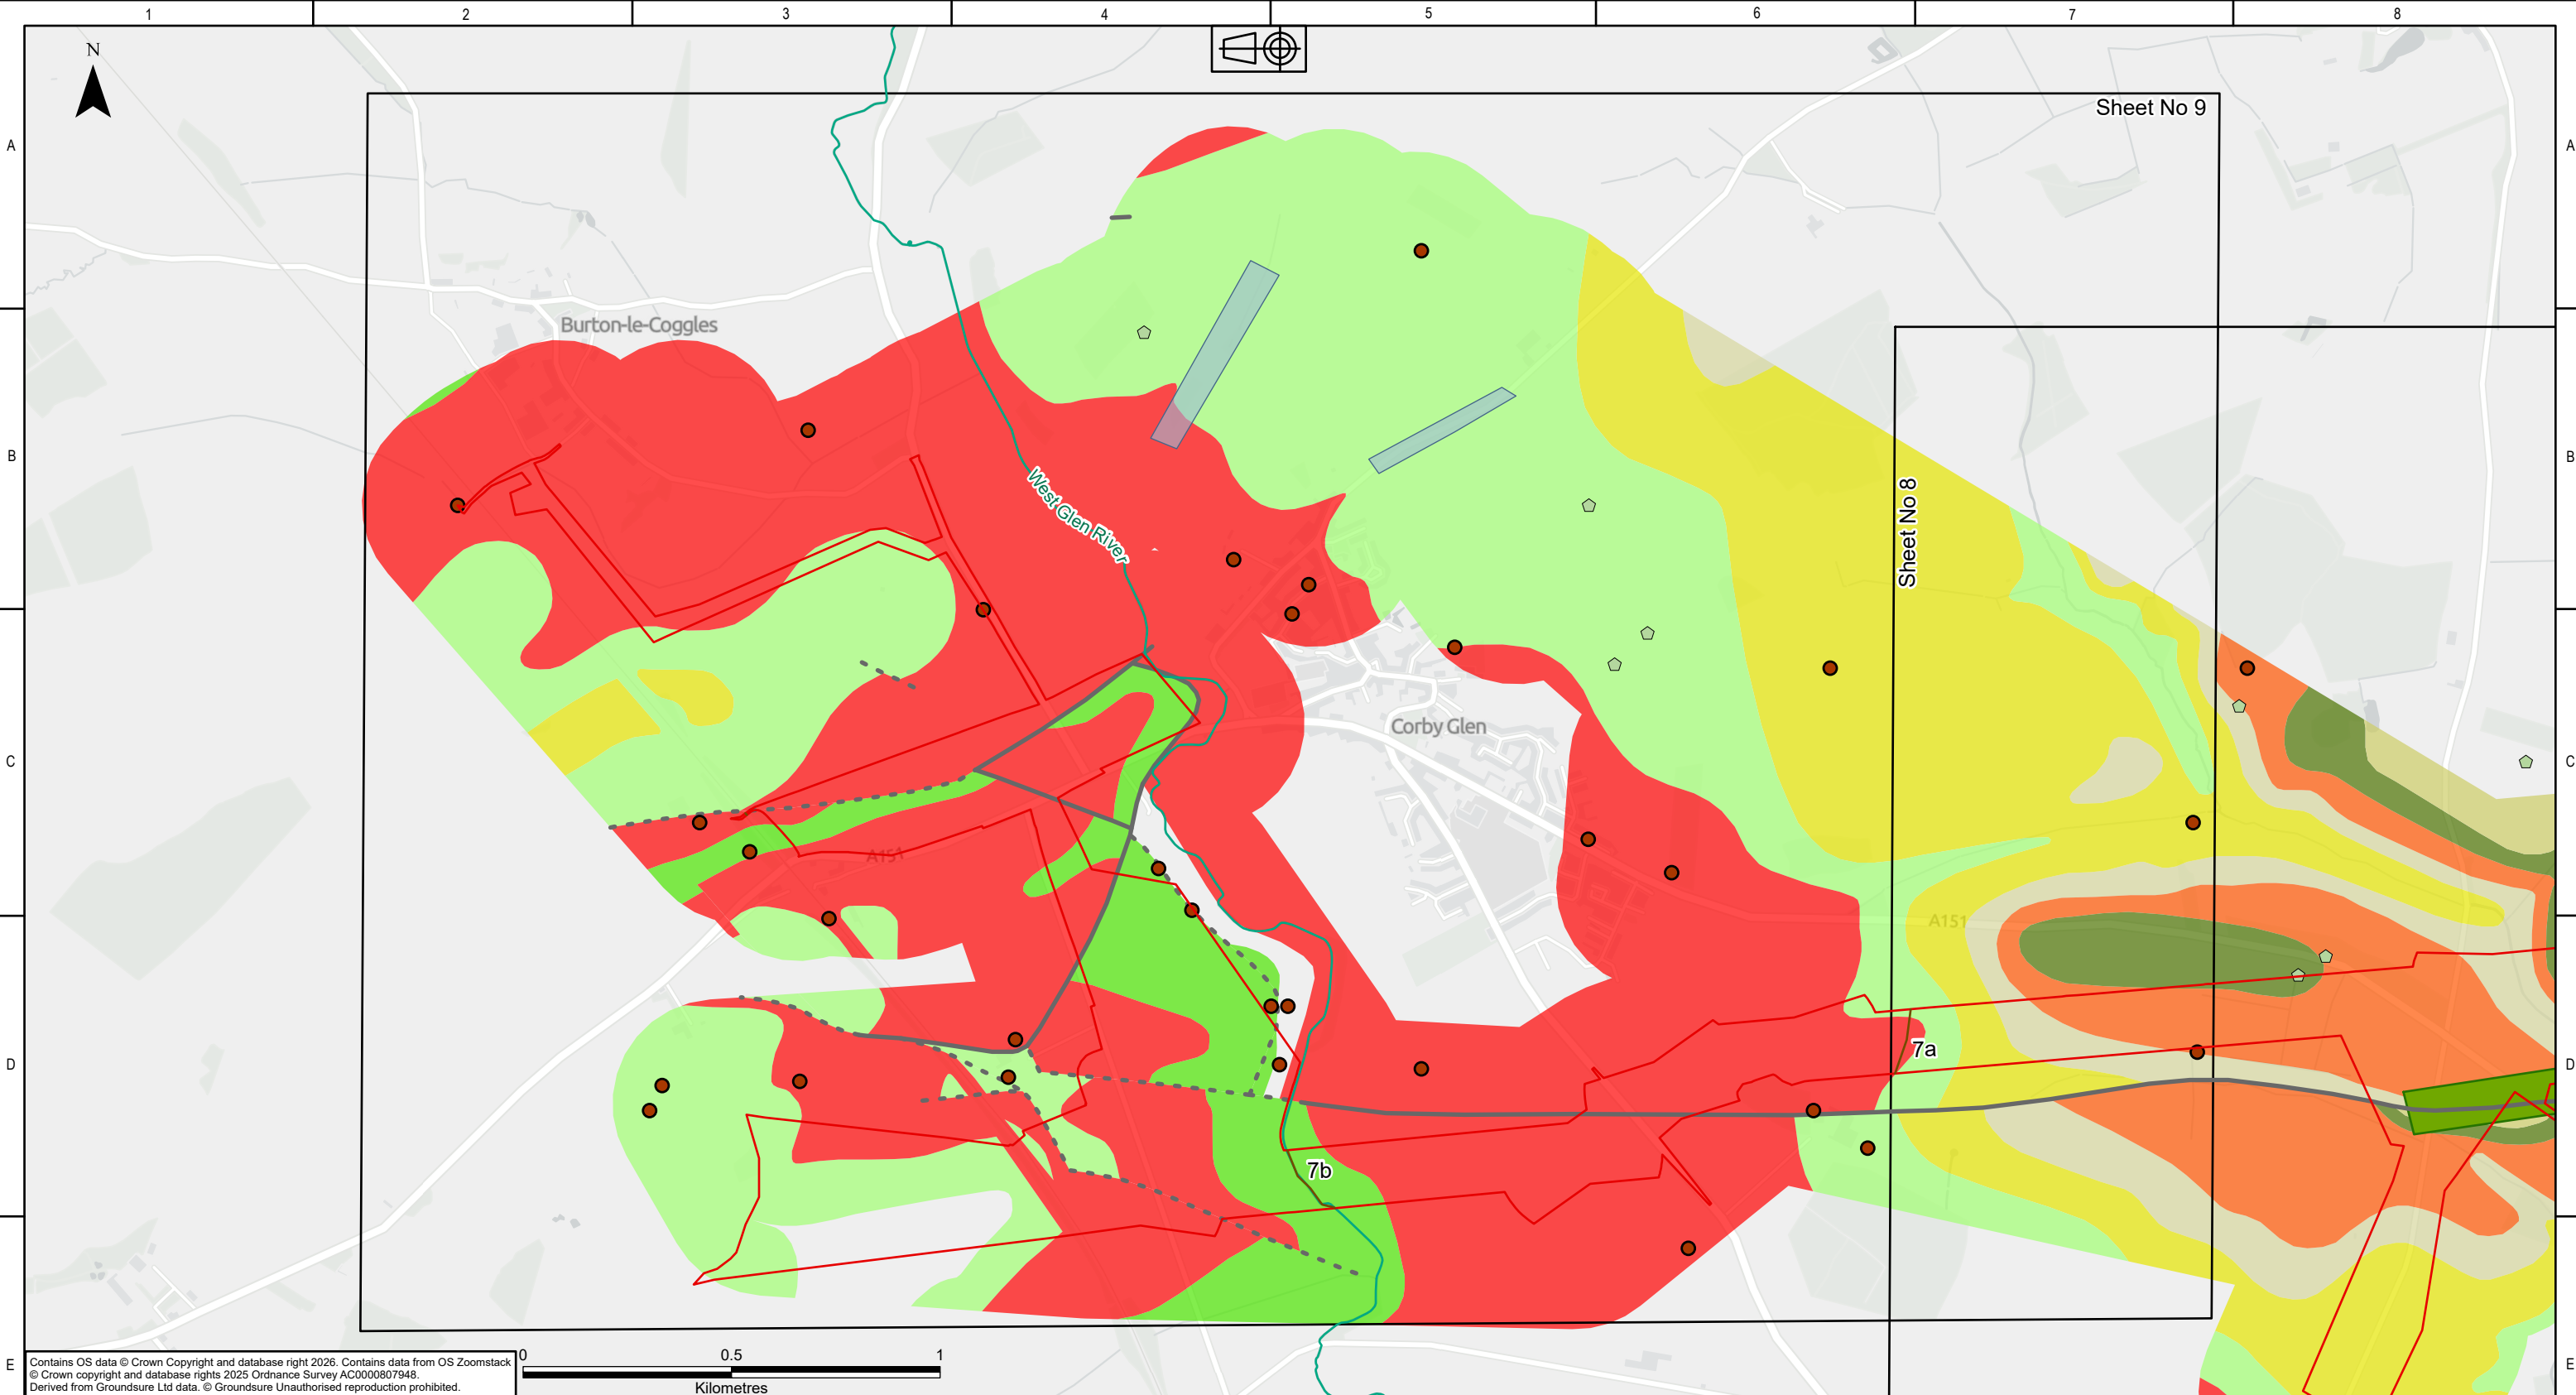

KEY PLAN

Legend

DF2 Rev B Boundary - Overhead Line Weston Marsh to WMEL-A

Route Regions

Route Sub-regions

EA Main Rivers

Historical BGS Boreholes

Possible Swallow Hole

Linear Features 50K

Fault, inferred, crossmark on downthrow side, throw in metres

Fault, observed, crossmark on downthrow side, throw in metres

Possible Buried Channel

Woodlands Fault Ridge Line

Bedrock Geology 50K

Blisworth Clay Formation-Mudstone

Blisworth Limestone Formation-Limestone

Cornbrash Formation-Limestone

Kellaways Clay Member-Mudstone

Kellaways Sand Member-Sandstone and siltstone, interbedded

Lower Lincolnshire Limestone Member-Limestone

Rutland Formation-Argillaceous rocks with subordinate sandstone and limestone

Upper Lincolnshire Limestone Member-Limestone

NATIONAL GRID INVESTMENT NUMBER: 101746-203470

COPYRIGHT: NOT TO BE REPRODUCED WITHOUT THE WRITTEN PERMISSION OF NATIONAL GRID ELECTRICITY TRANSMISSION Plc.

Rev.	Date	Comment	Drw by	Check	Rev by	Appr.
P01	09/02/2026	First issue	DM	SL	JC	JC
P02	28/04/2026	Second issue	DM	SL	JC	JC
P03	23/06/2026	Third issue	LL	SL	CJ	JC

nationalgrid

National Grid plc, Warwick Technology Park, Gallows Hill, Warwick, CV34 6DA

AECOM

ARUP

Drawn
L. LINE

Checked
S.LUMACA

Site
Weston Marsh to East Leicestershire

Title
Phase 1 Geotechnical and Geo-environmental Desktop Study:
Figure 4
Published Bedrock Geology

Purpose of issue
For Information

Contractor Drawing No.
WMEL-AAJ-ZZZZ-XXXXXX-DRW-GE-000016

Customer Drawing No.
N/A

Status
S3

Revision
P03

Issue
A


Reviewed
C. JOHNSON

Approved
J. CHASTNEY

Date
23/06/2026

Scale
1:15,000

Size
A3

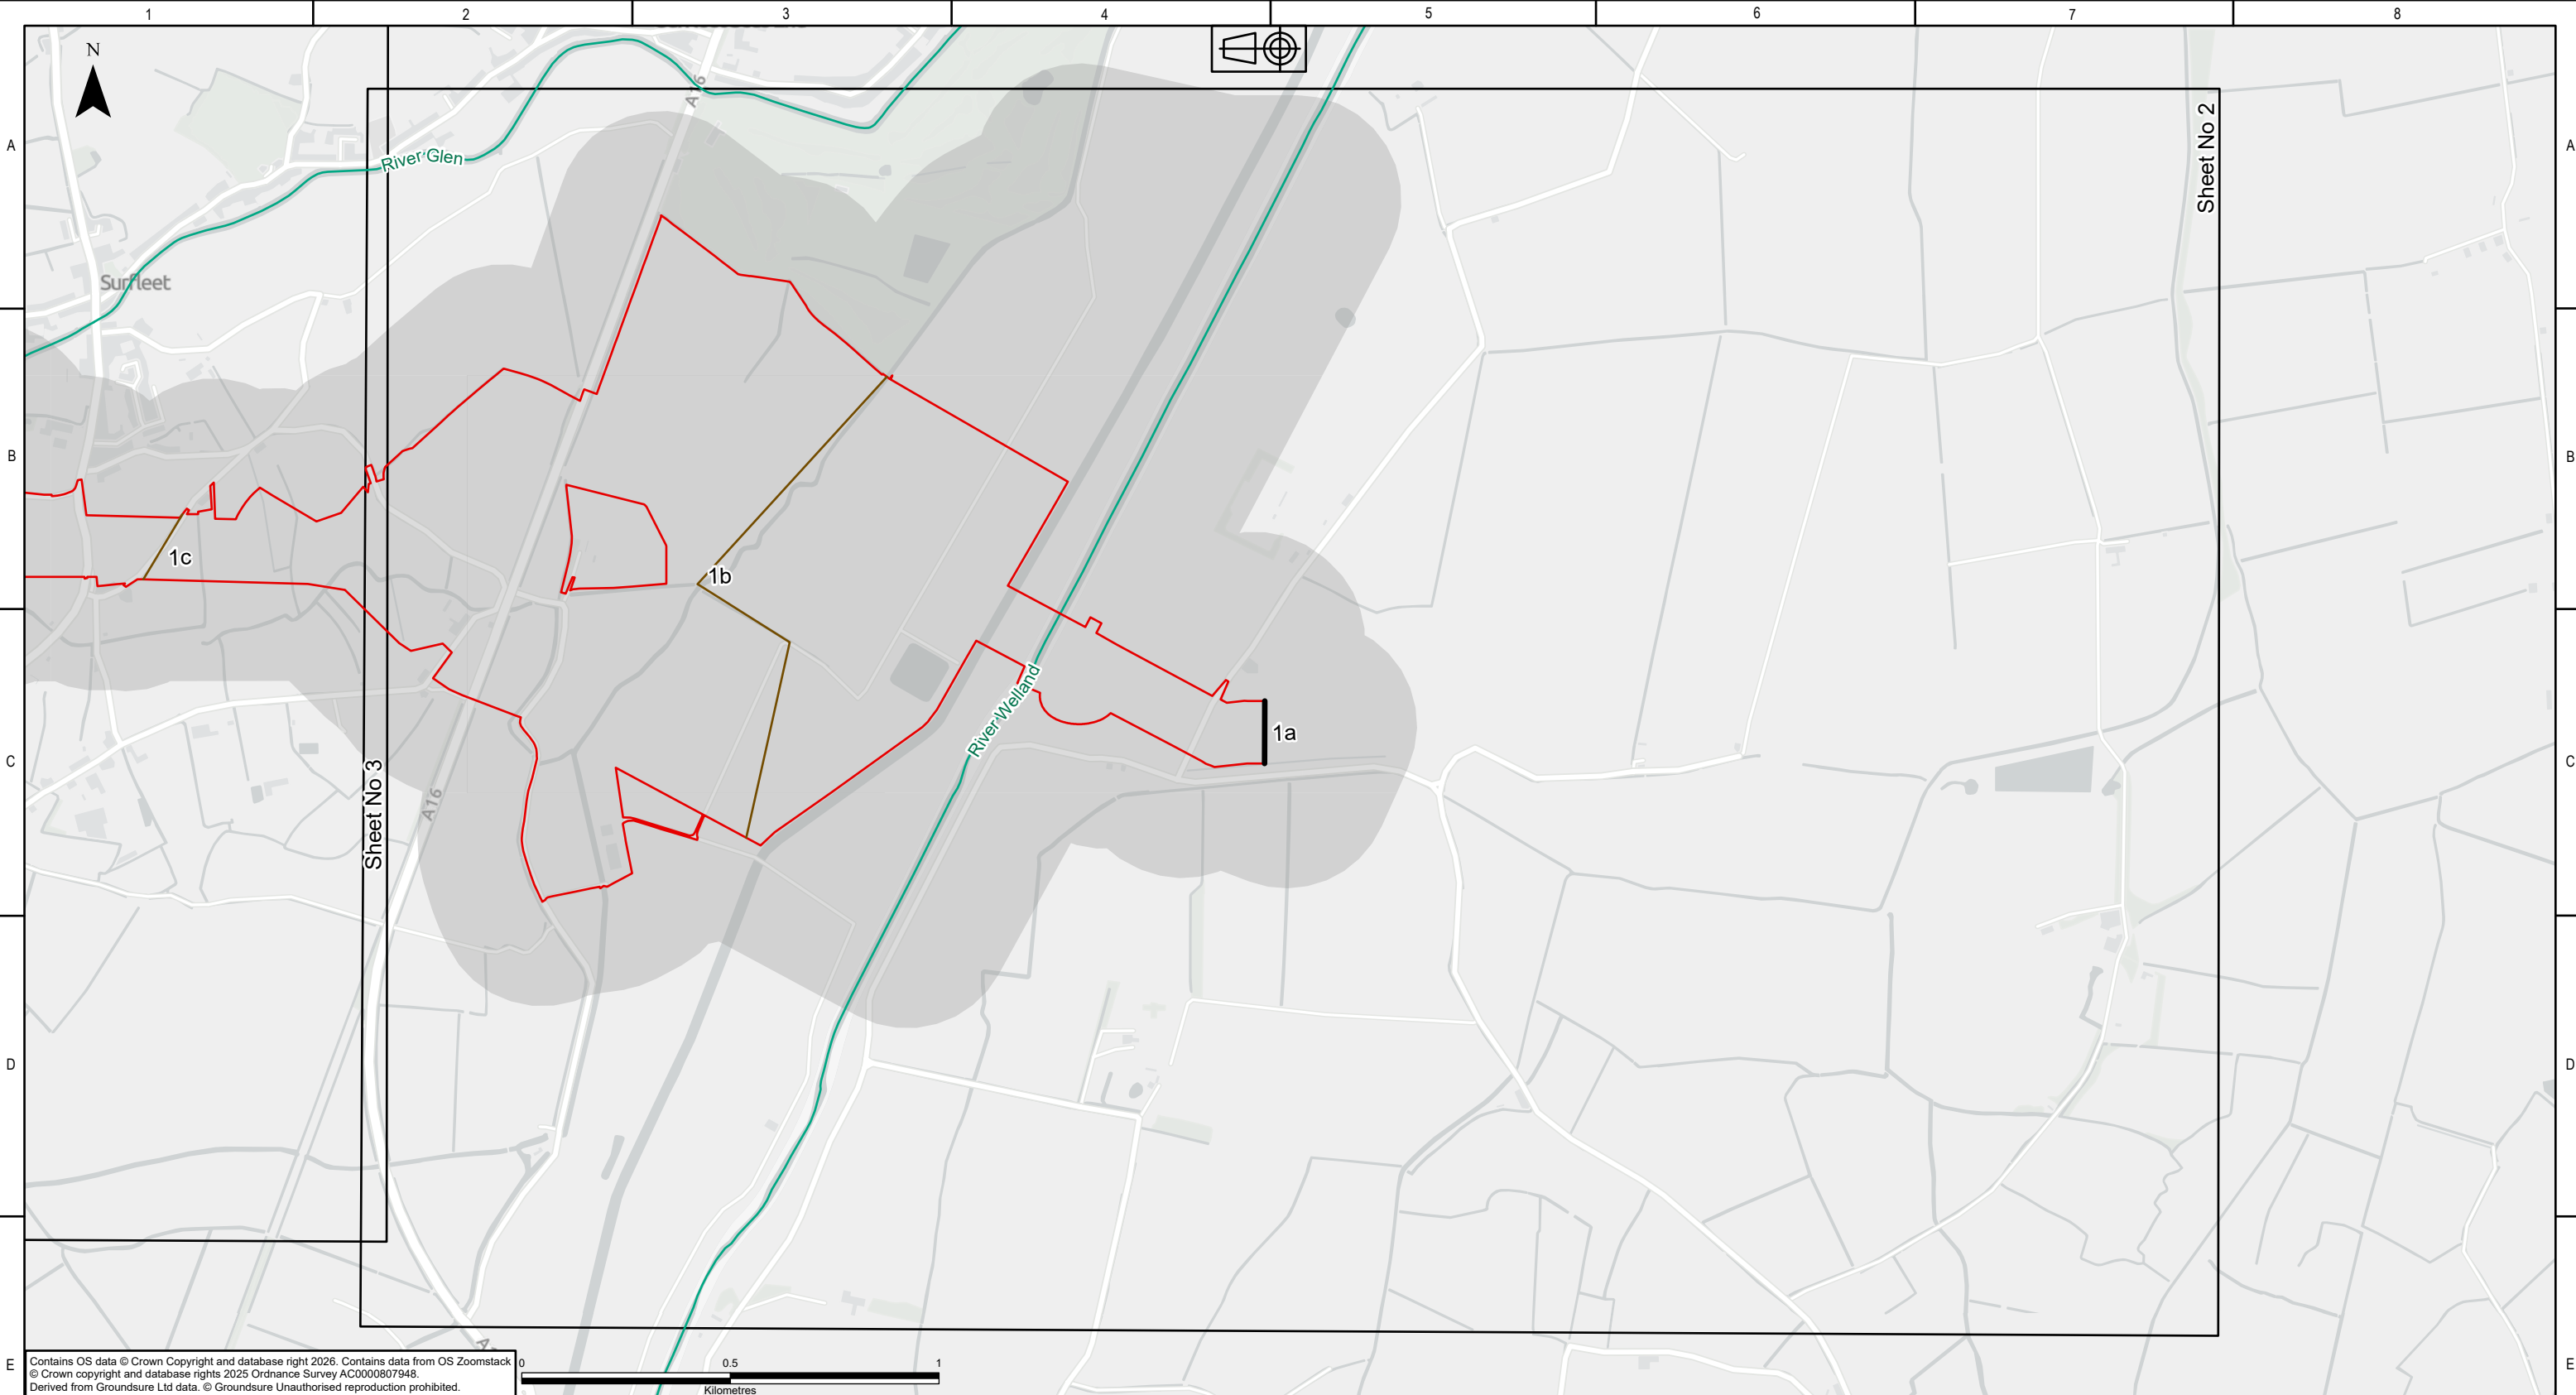

KEY PLAN

Legend

- DF2 Rev B Boundary - Overhead Line Weston Marsh to WMEL-A
- Route Regions
- Route Sub-regions
- EA Main Rivers
- Groundwater Vulnerability
- Unproductive

NATIONAL GRID INVESTMENT NUMBER: 101746-203470

COPYRIGHT: NOT TO BE REPRODUCED WITHOUT THE WRITTEN PERMISSION OF NATIONAL GRID ELECTRICITY TRANSMISSION Plc.

Rev.	Date	Comment	Drw by	Check	Rev by	Appr.
P01	09/02/2026	First issue	DM	SL	JC	JC
P02	28/04/2026	Second issue	DM	SL	JC	JC
P03	23/06/2026	Third issue	LL	SL	TB	JC

nationalgrid

National Grid plc, Warwick Technology Park,
Gallows Hill, Warwick, CV34 6DA

Contractor

AECOM

ARUP


Drawn
L. LINE

Checked
S.LUMACA

Site
Weston Marsh to East Leicestershire

Title
Phase 1 Geotechnical and Geo-environmental Desktop Study:
Figure 5
Hydrogeology

Purpose of issue For Information	Status S3
Contractor Drawing No. WMEL-AAJ-ZZZZ-XXXXXX-DRW-GE-000017	Revision P03
Customer Drawing No. N/A	Issue A
Reviewed T. BODVIN	Approved J. CHASTNEY
Date 23/06/2026	Scale 1:15,000
Sheet 2 of 9	Size A3

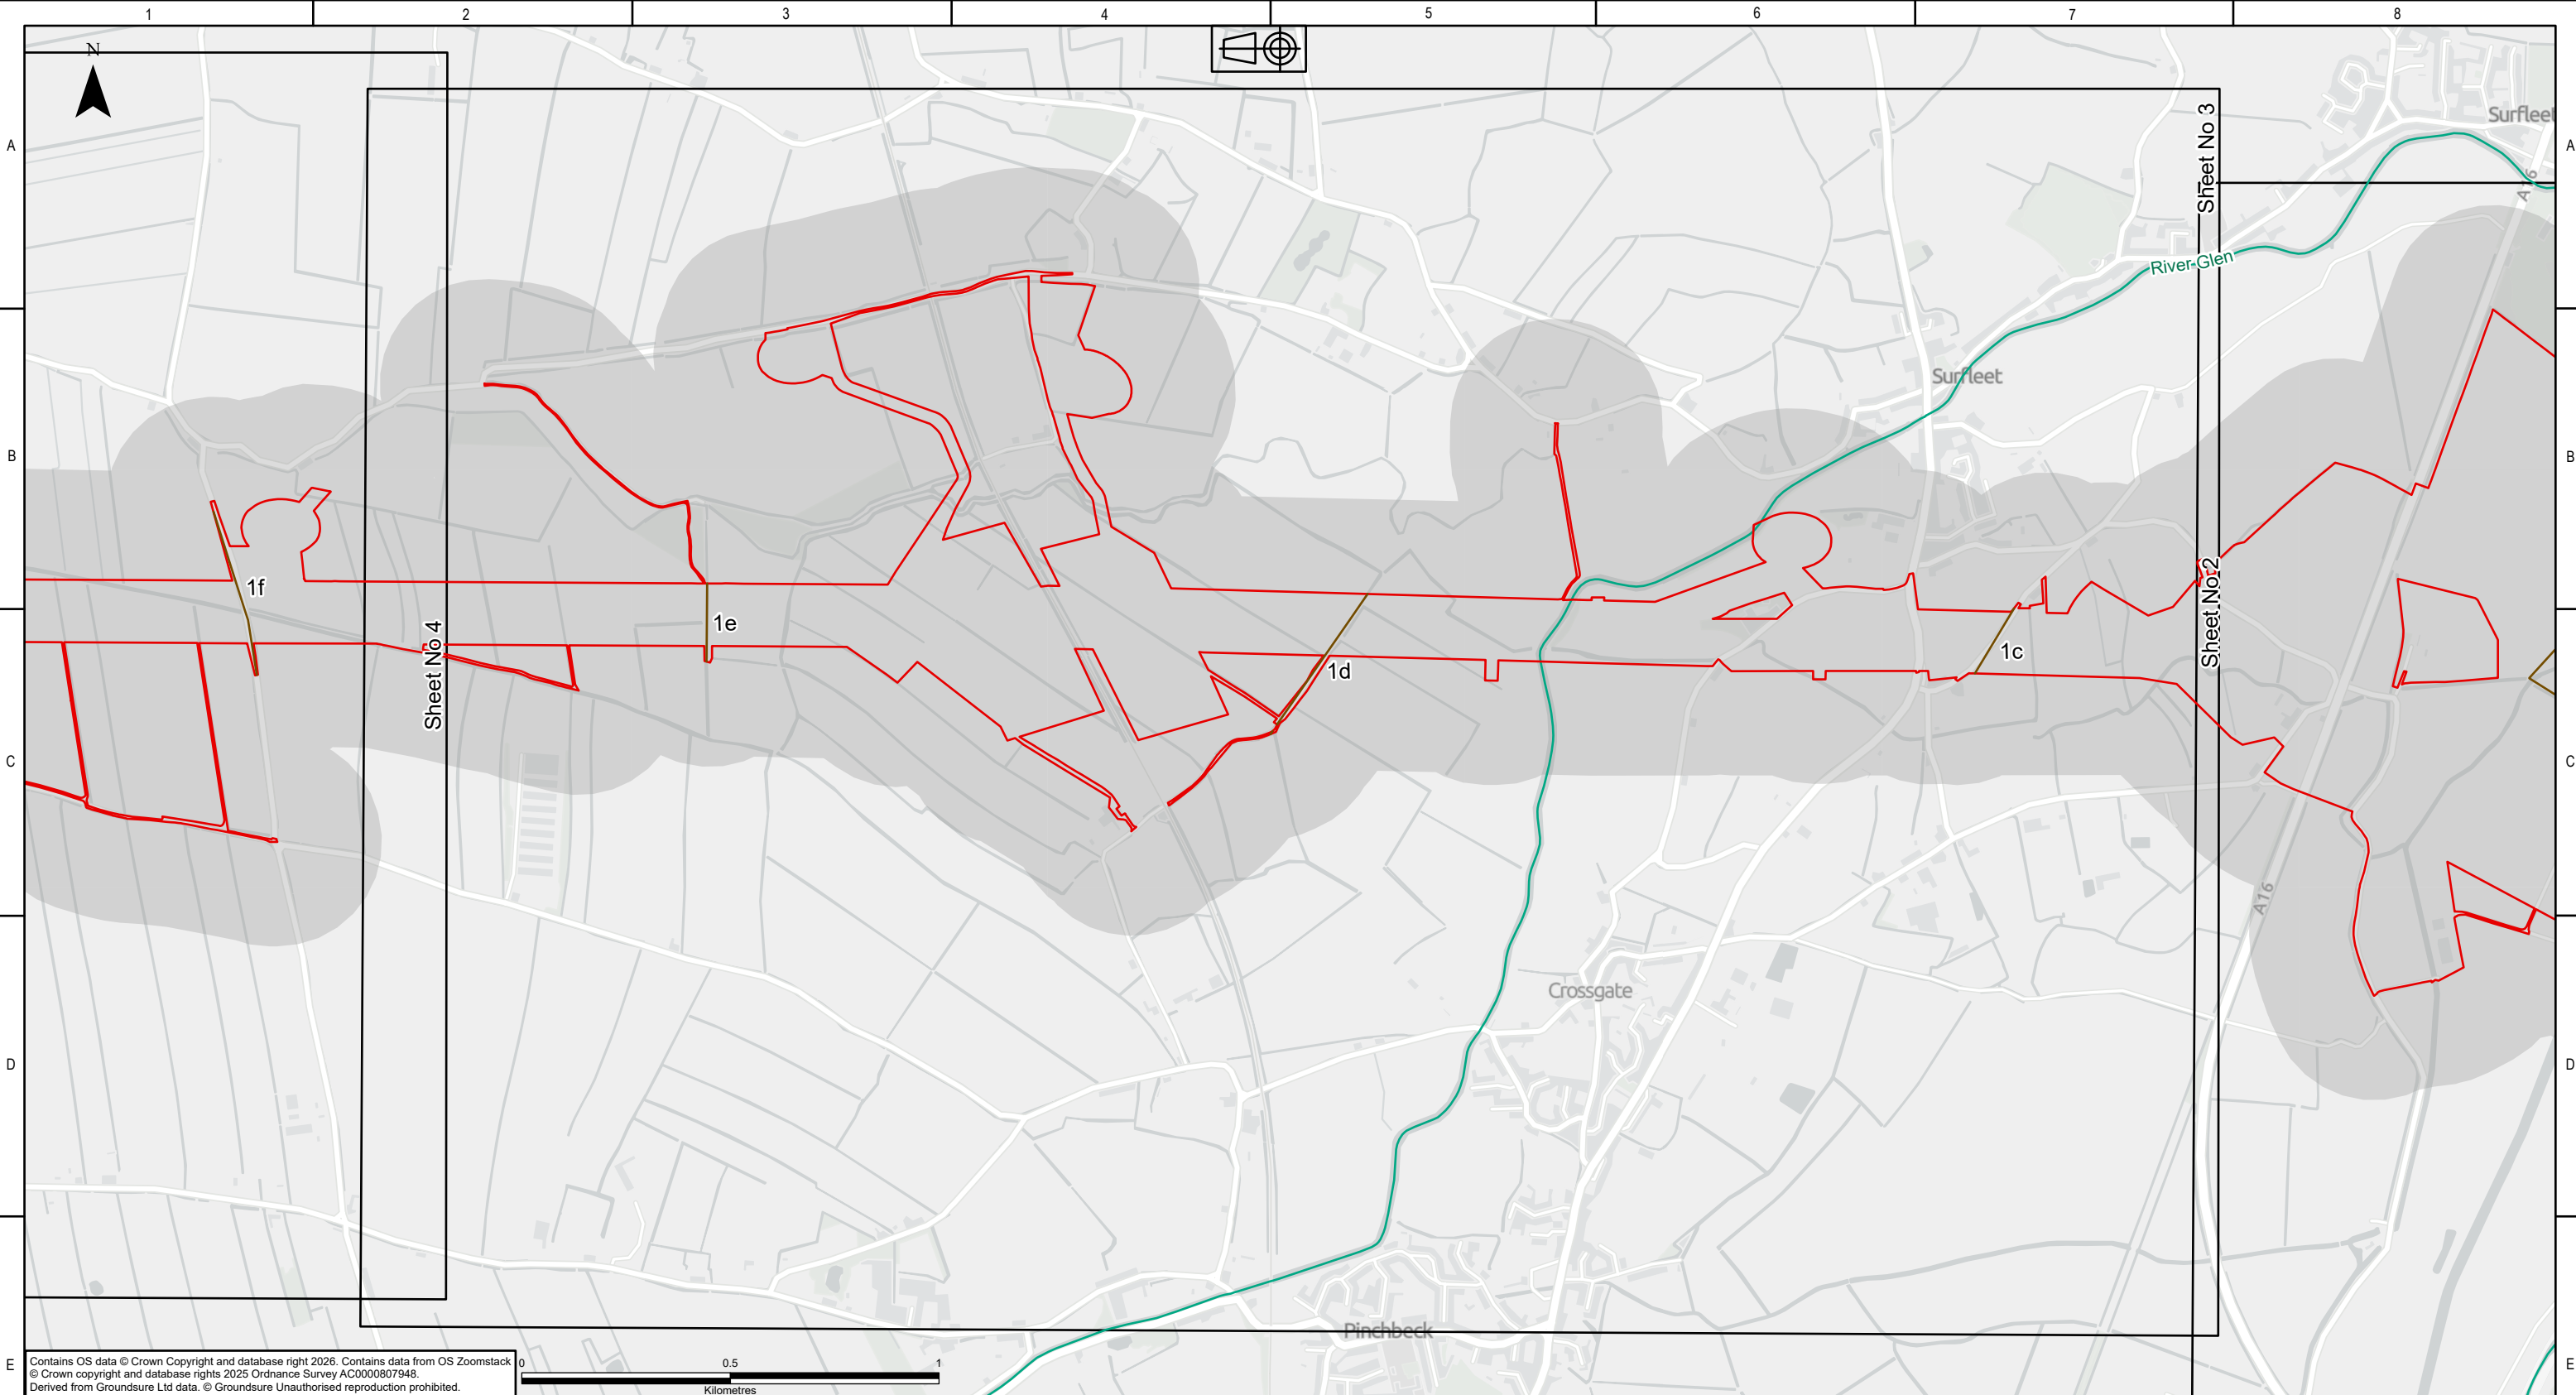

KEY PLAN

Legend

- DF2 Rev B Boundary - Overhead Line Weston Marsh to WMEL-A
- Route Regions
- Route Sub-regions
- EA Main Rivers
- Groundwater Vulnerability
- Unproductive

NATIONAL GRID INVESTMENT NUMBER: 101746-203470

COPYRIGHT: NOT TO BE REPRODUCED WITHOUT THE WRITTEN PERMISSION OF NATIONAL GRID ELECTRICITY TRANSMISSION Plc.

P01	09/02/2026	First issue	DM	SL	JC	JC
P02	28/04/2026	Second issue	DM	SL	JC	JC
P03	23/06/2026	Third issue	LL	SL	TB	JC
Rev.	Date	Comment	Drw by	Check	Rev by	Appr.

nationalgrid

National Grid plc, Warwick Technology Park, Gallows Hill, Warwick, CV34 6DA

Contractor

AECOM

ARUP

Drawn

L. LINE

Checked

S.LUMACA

Site

Weston Marsh to East Leicestershire

Title

Phase 1 Geotechnical and Geo-environmental Desktop Study: Figure 5 Hydrogeology

Purpose of issue

For Information

Status

S3

Contractor Drawing No.

WMEL-AAJ-ZZZZ-XXXXXX-DRW-GE-000017

Revision

P03

Customer Drawing No.

N/A

Sheet 3 of 9

Issue

A

Reviewed

T. BODVIN

Approved

J. CHASTNEY

Date

23/06/2026

Scale

1:15,000

Size

A3



KEY PLAN

Legend

- DF2 Rev B Boundary - Overhead Line Weston Marsh to WMEL-A
- Route Regions
- Route Sub-regions
- EA Main Rivers
- Source Protection Zones
 - Zone I - Inner Protection Zone
 - Zone II - Outer Protection Zone
- Groundwater Vulnerability
 - Unproductive

NATIONAL GRID INVESTMENT NUMBER: 101746-203470

COPYRIGHT: NOT TO BE REPRODUCED WITHOUT THE WRITTEN PERMISSION OF NATIONAL GRID ELECTRICITY TRANSMISSION Plc.

Rev.	Date	Comment	Drw by	Check	Rev by	Appr.
P01	09/02/2026	First issue	DM	SL	JC	JC
P02	28/04/2026	Second issue	DM	SL	JC	JC
P03	23/06/2026	Third issue	LL	SL	TB	JC

nationalgrid

National Grid plc, Warwick Technology Park, Gallows Hill, Warwick, CV34 6DA

AECOM

ARUP

Drawn

L. LINE

Checked

S.LUMACA

Site

Weston Marsh to East Leicestershire

Title

Phase 1 Geotechnical and Geo-environmental Desktop Study: Figure 5 Hydrogeology

Purpose of issue

For Information

Status

S3

Contractor Drawing No.

WMEL-AAJ-ZZZZ-XXXXXX-DRW-GE-000017

Revision

P03

Customer Drawing No.

N/A

Issue

A

Reviewed

T. BODVIN

Approved

J. CHASTNEY

Date


23/06/2026

Scale

1:15,000

Size

A3

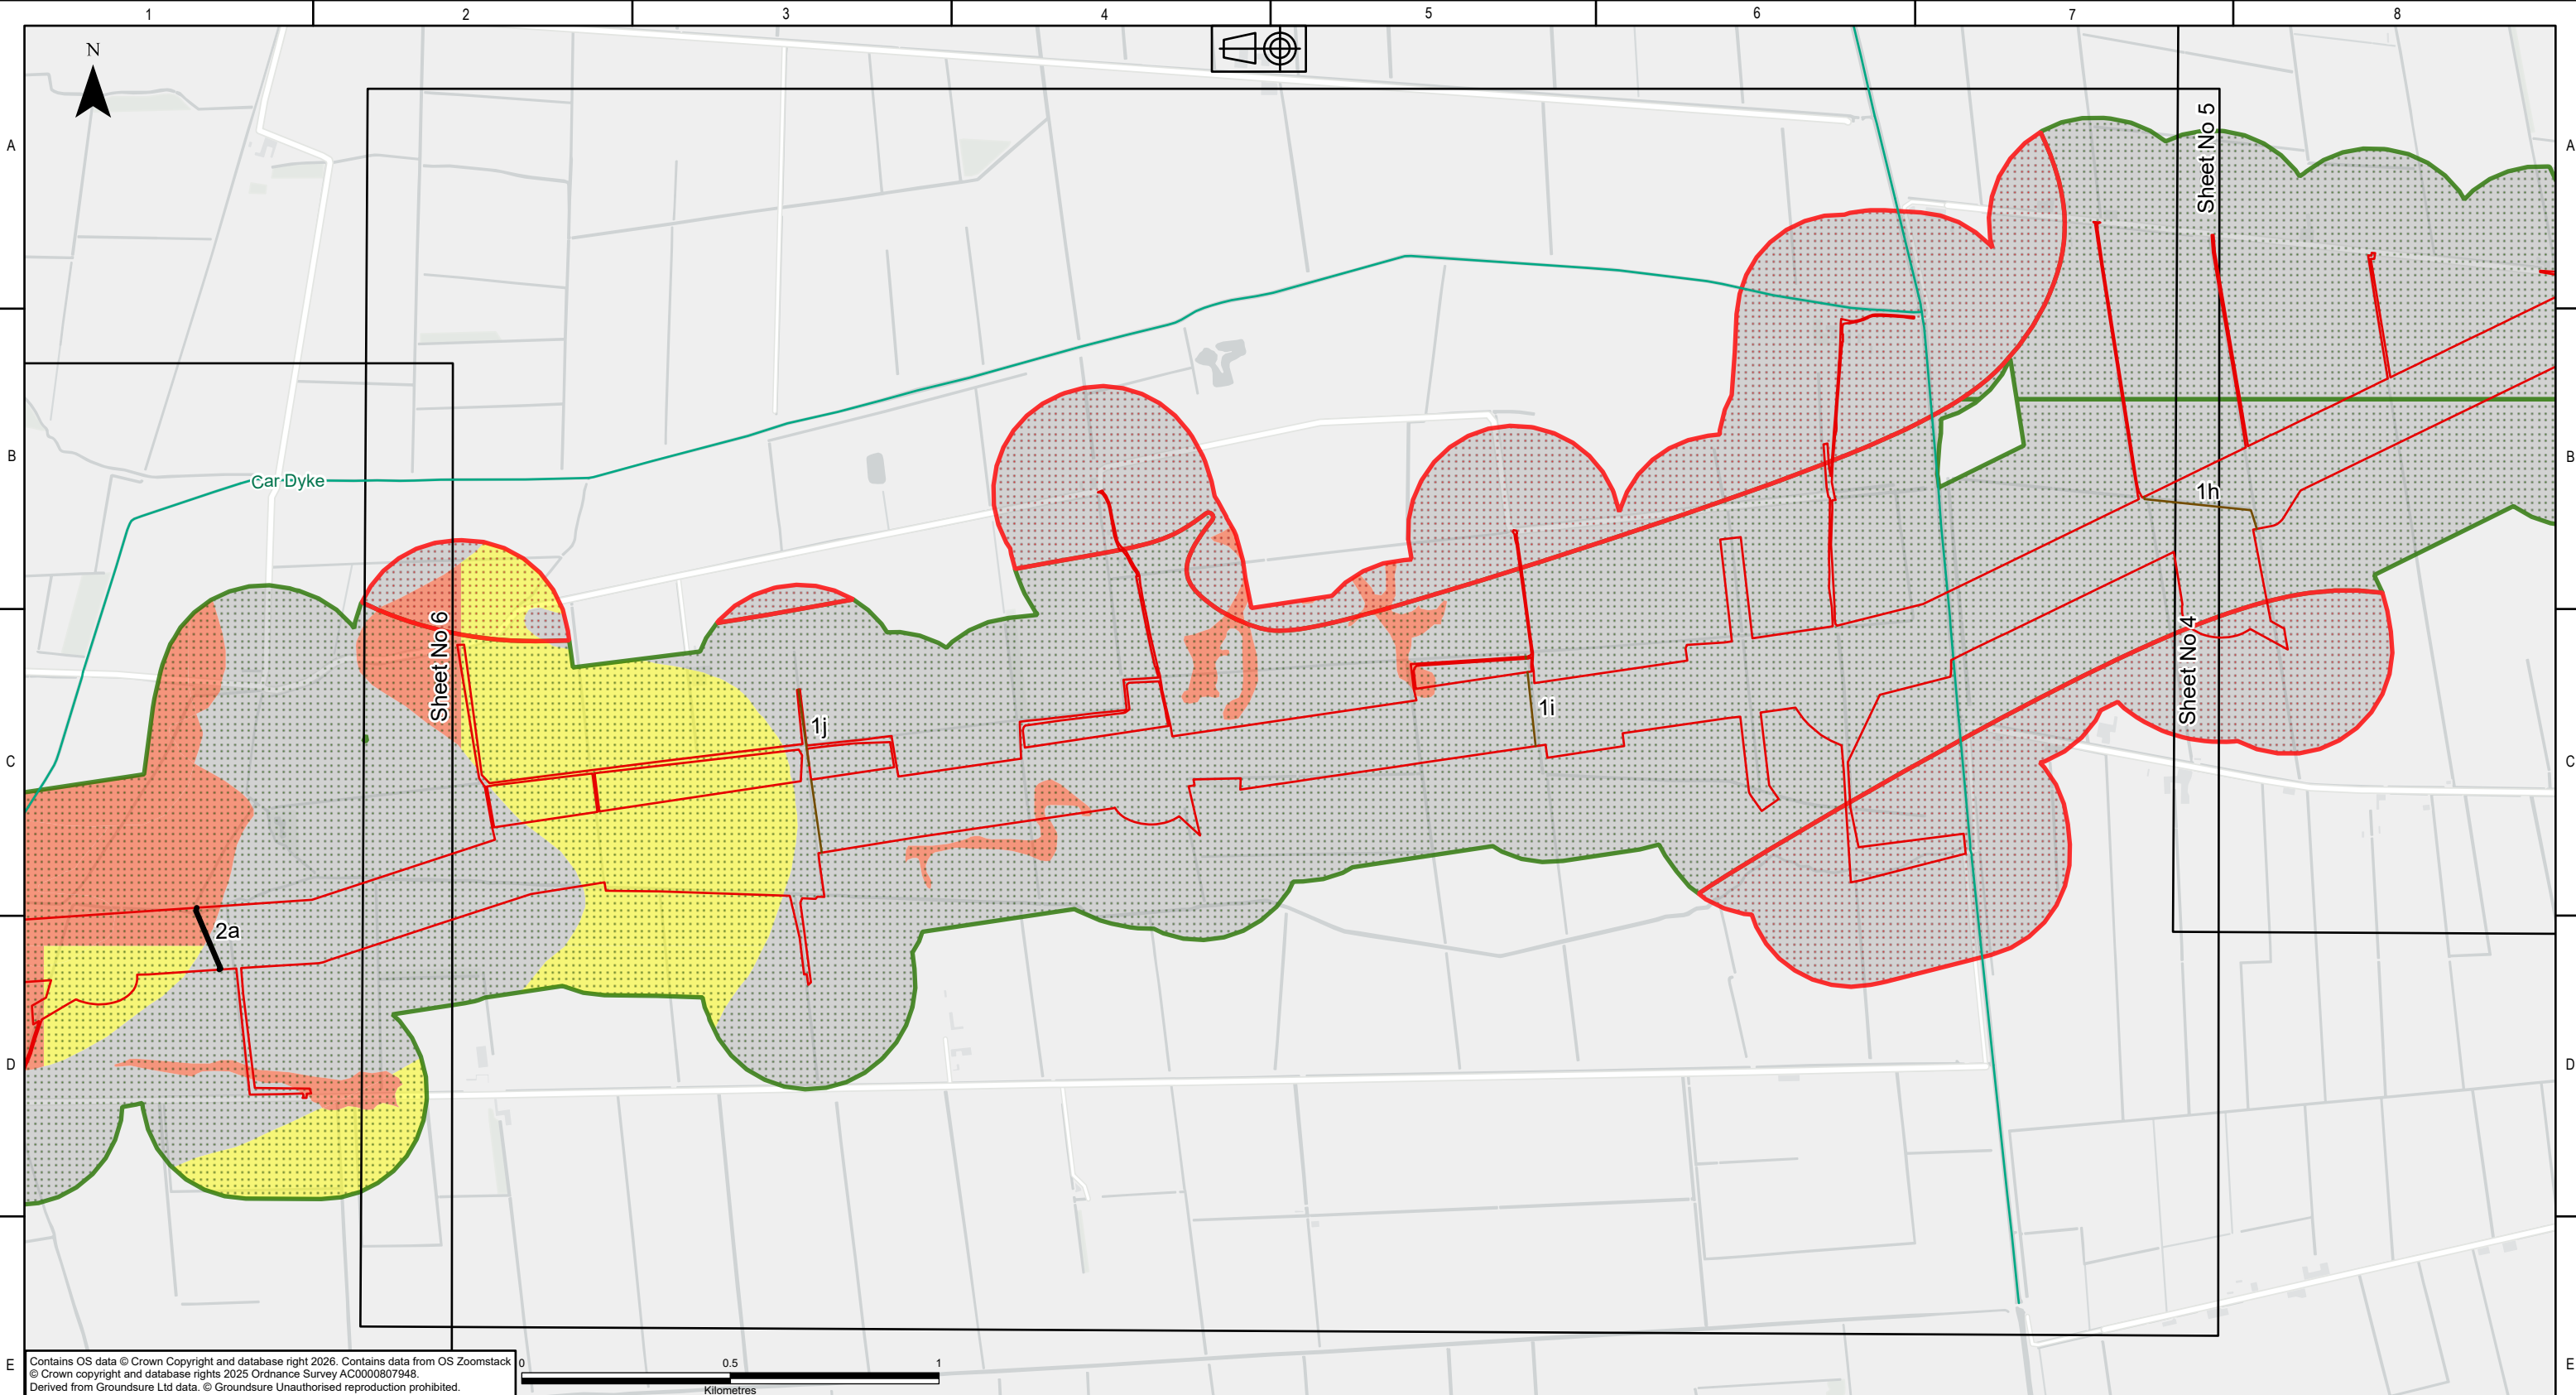

KEY PLAN

Legend

- DF2 Rev B Boundary - Overhead Line Weston Marsh to WMEL-A
- Route Regions
- Route Sub-regions
- EA Main Rivers
- Source Protection Zones
 - Zone I - Inner Protection Zone
 - Zone II - Outer Protection Zone
- Groundwater Vulnerability
 - Unproductive
 - Medium
 - High

NATIONAL GRID INVESTMENT NUMBER: 101746-203470

COPYRIGHT: NOT TO BE REPRODUCED WITHOUT THE WRITTEN PERMISSION OF NATIONAL GRID ELECTRICITY TRANSMISSION Plc.

Rev.	Date	Comment	Drw by	Check	Rev by	Appr.
P01	09/02/2026	First issue	DM	SL	JC	JC
P02	28/04/2026	Second issue	DM	SL	JC	JC
P03	23/06/2026	Third issue	LL	SL	TB	JC

nationalgrid

National Grid plc, Warwick Technology Park,
Gallows Hill, Warwick, CV34 6DA

AECOM

ARUP


Drawn
L. LINE

Checked
S.LUMACA

Site
Weston Marsh to East Leicestershire

Title
**Phase 1 Geotechnical and Geo-environmental Desktop Study:
Figure 5
Hydrogeology**

Purpose of issue For Information	Status S3
Contractor Drawing No. WMEL-AAJ-ZZZZ-XXXXXX-DRW-GE-000017	Revision P03
Customer Drawing No. N/A	Issue A
Reviewed T. BODVIN	Approved J. CHASTNEY
Date 23/06/2026	Scale 1:15,000
	Size A3

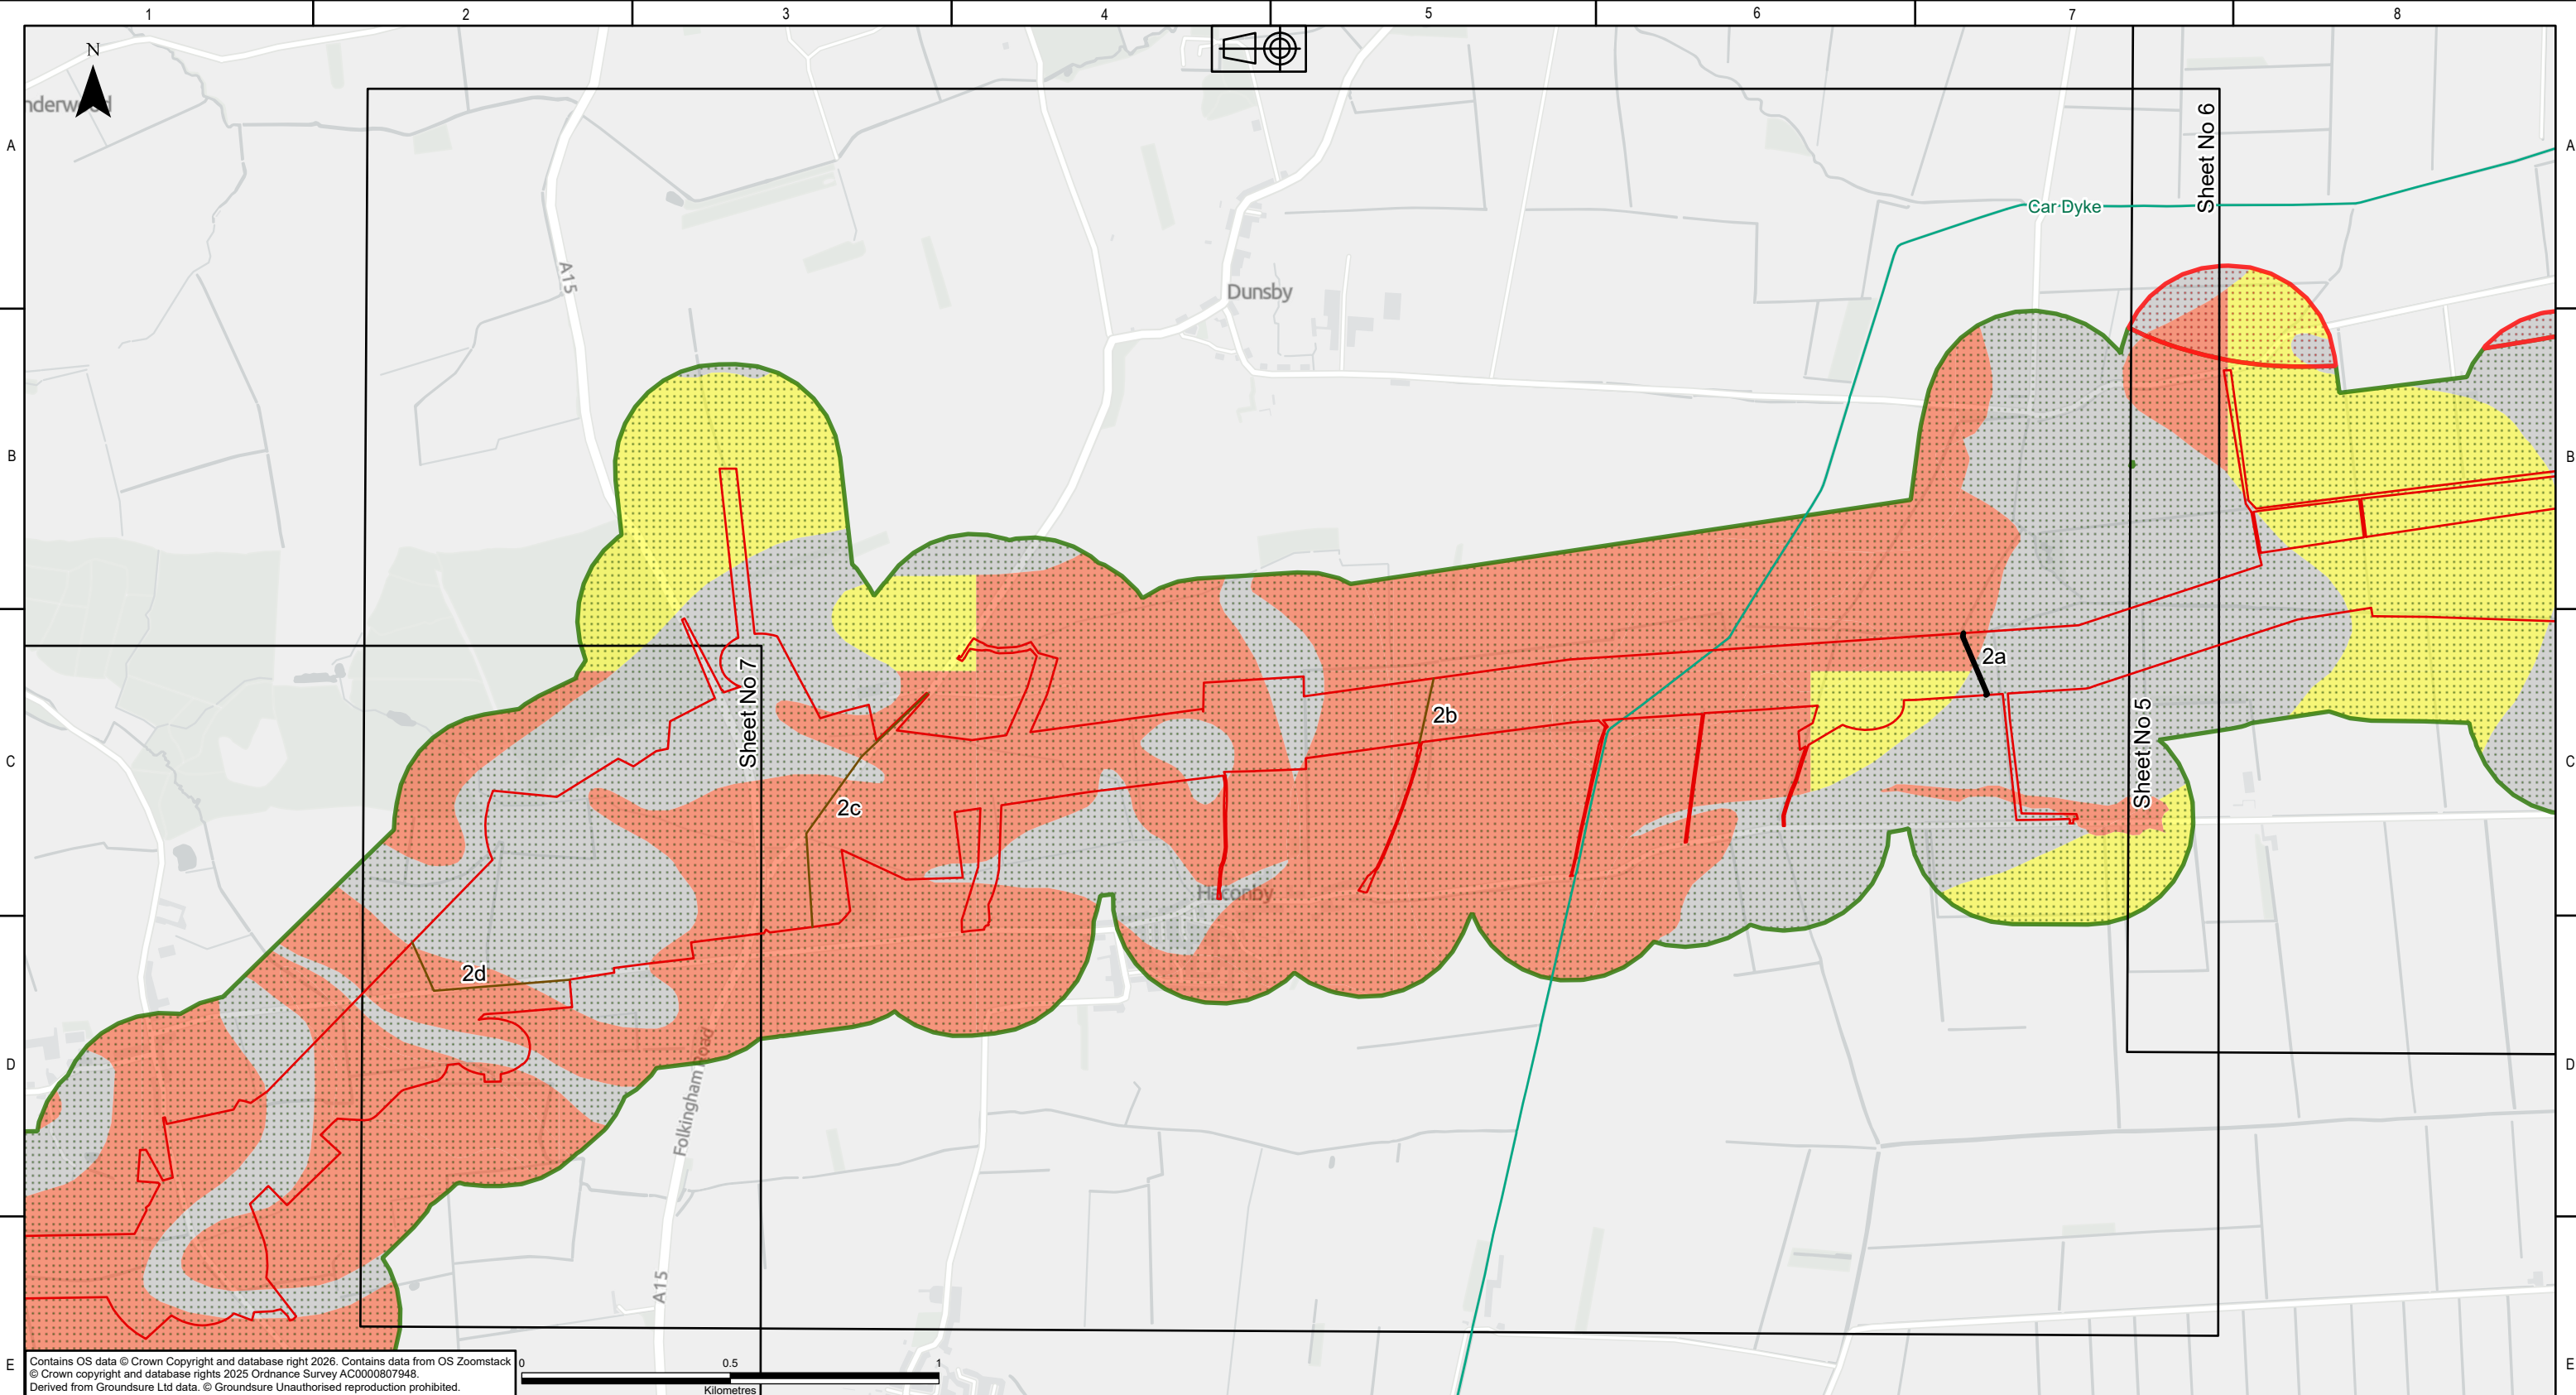

KEY PLAN

Legend

- DF2 Rev B Boundary - Overhead Line Weston Marsh to WMEL-A
- Route Regions
- Route Sub-regions
- EA Main Rivers
- Source Protection Zones
 - Zone I - Inner Protection Zone
 - Zone II - Outer Protection Zone
- Groundwater Vulnerability
 - Unproductive
 - Medium
 - High

NATIONAL GRID INVESTMENT NUMBER: 101746-203470

COPYRIGHT: NOT TO BE REPRODUCED WITHOUT THE WRITTEN PERMISSION OF NATIONAL GRID ELECTRICITY TRANSMISSION Plc.

Rev.	Date	Comment	Drw by	Check	Rev by	Appr.
P01	09/02/2026	First issue	DM	SL	JC	JC
P02	28/04/2026	Second issue	DM	SL	JC	JC
P03	23/06/2026	Third issue	LL	SL	TB	JC

nationalgrid
National Grid plc, Warwick Technology Park,
Gallows Hill, Warwick, CV34 6DA

AECOM
ARUP

Drawn
L. LINE

Checked
S.LUMACA

Site
Weston Marsh to East Leicestershire

Title
Phase 1 Geotechnical and Geo-environmental Desktop Study:
Figure 5
Hydrogeology

Purpose of issue
For Information

Contractor Drawing No.
WMEL-AAJ-ZZZZ-XXXXXX-DRW-GE-000017

Customer Drawing No.
N/A

Reviewed
T. BODVIN

Approved
J. CHASTNEY

Date
23/06/2026


Scale
1:15,000

Status
S3

Revision
P03

Issue
A

Size
A3

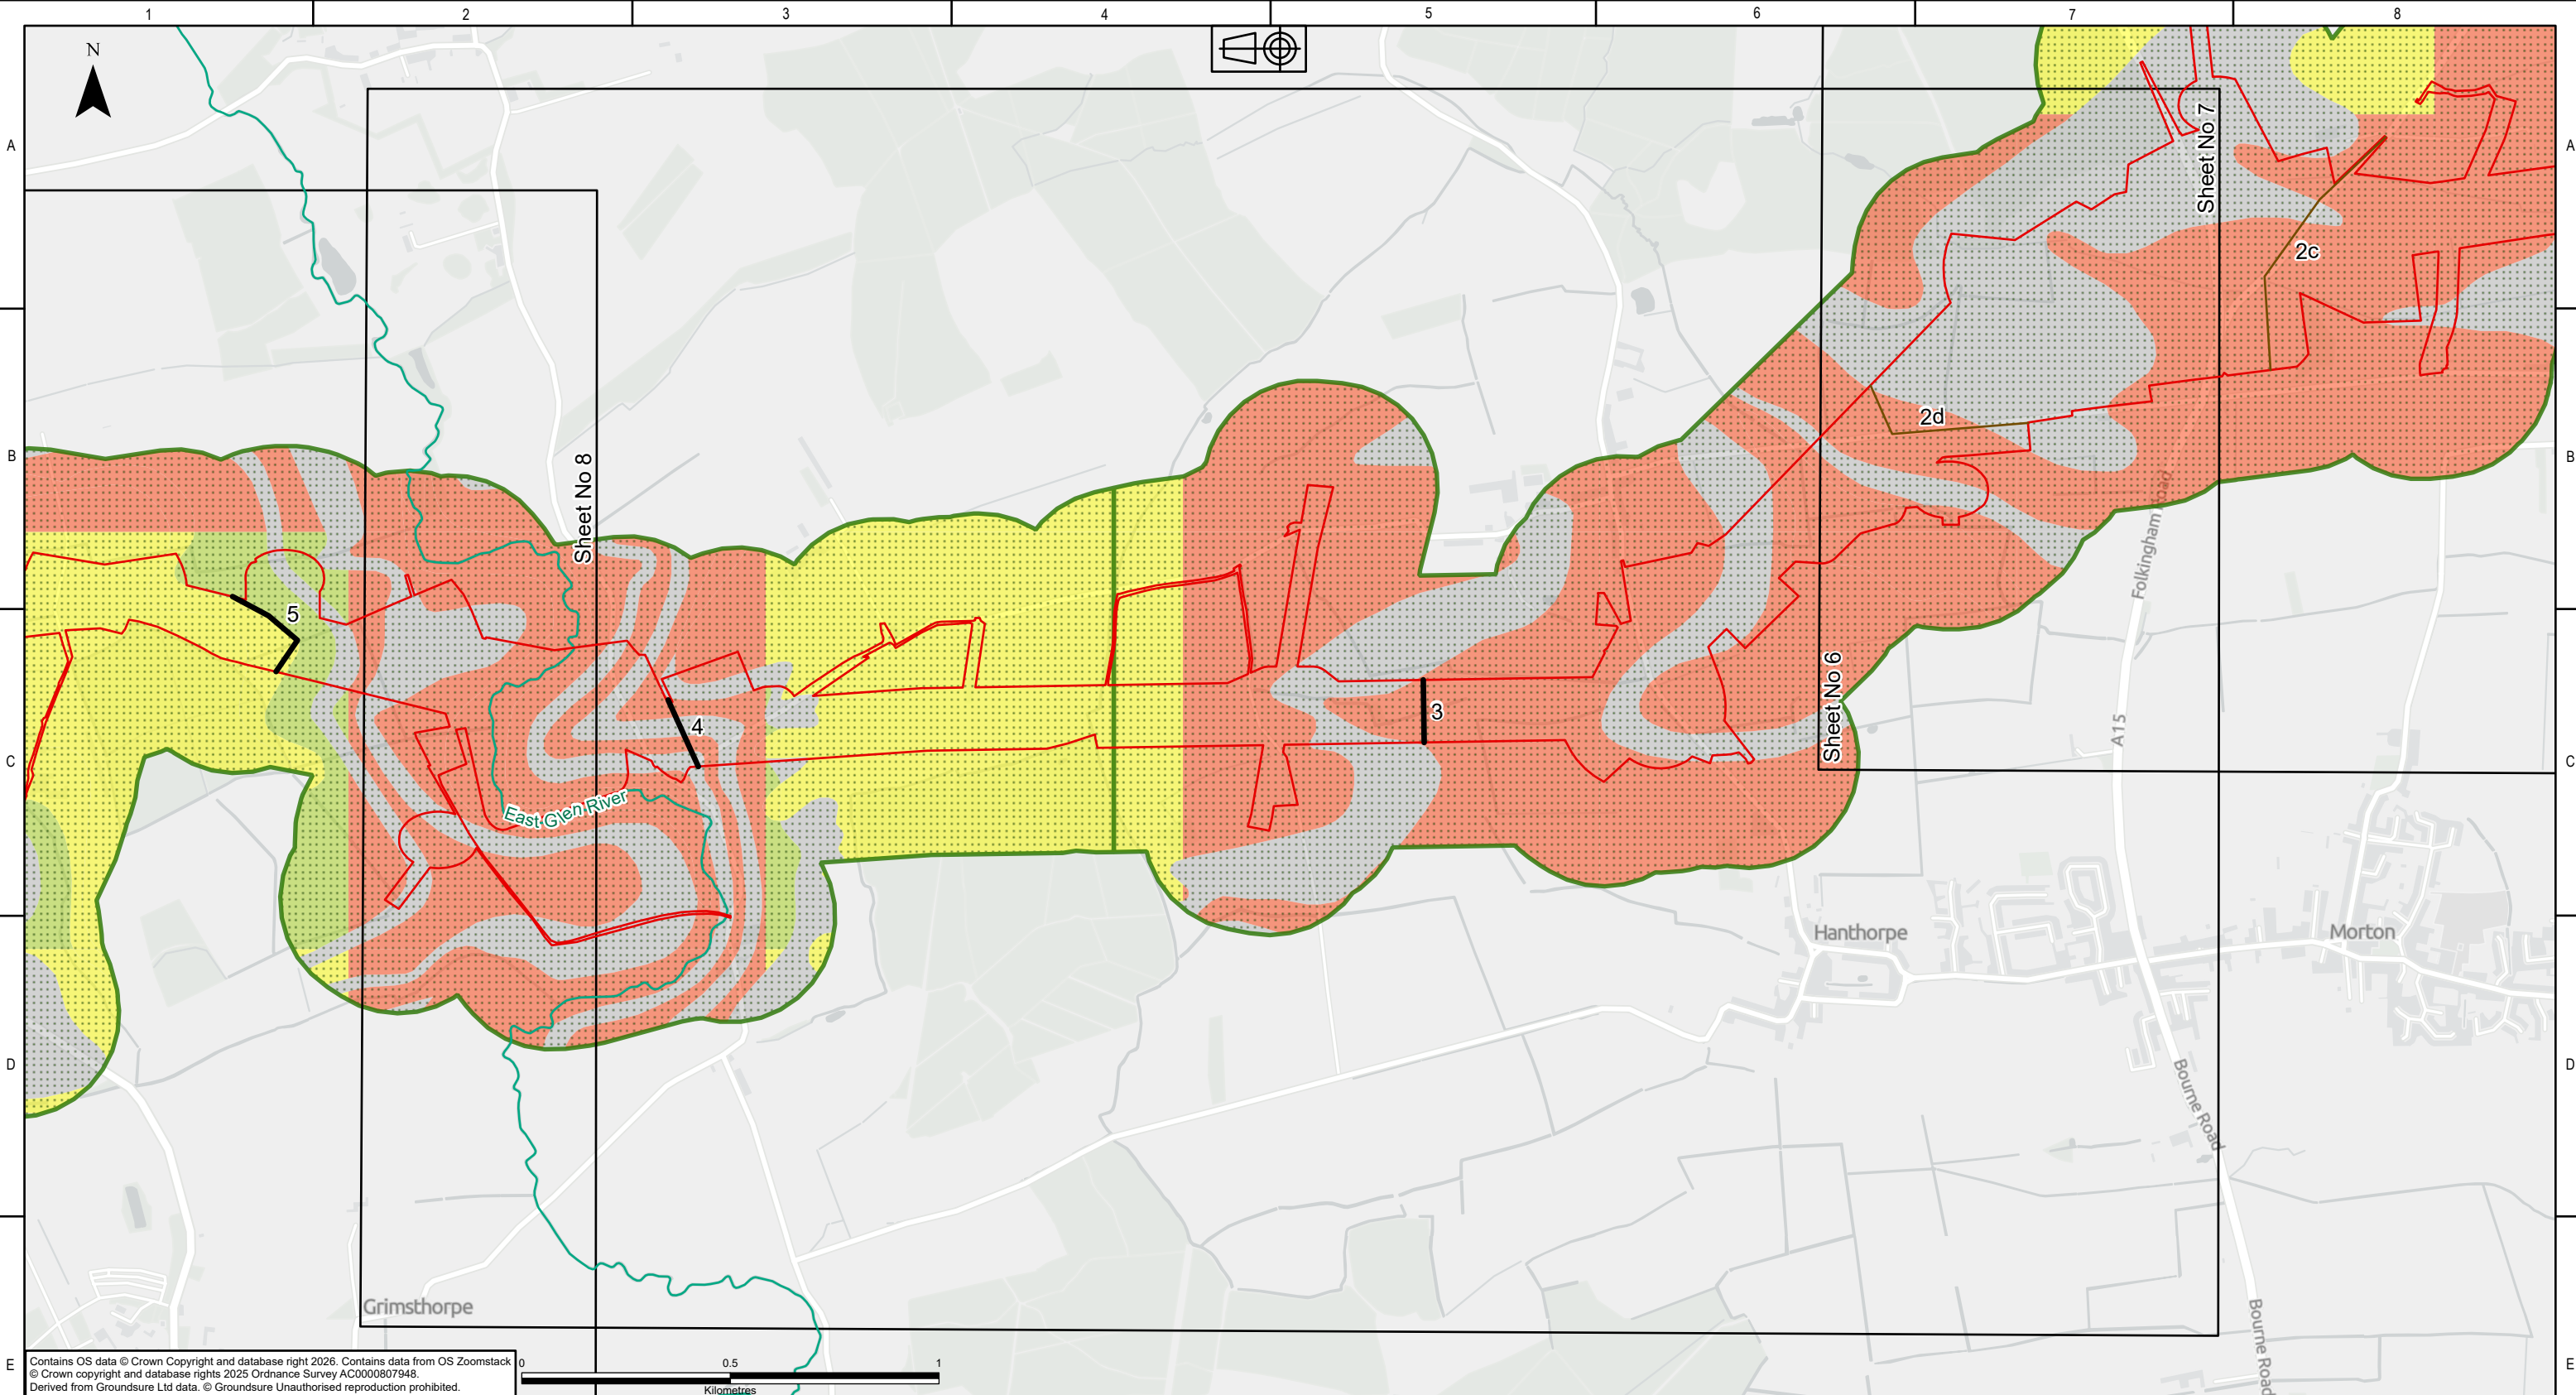

KEY PLAN

Legend

- DF2 Rev B Boundary - Overhead Line Weston Marsh to WMEL-A
- Route Regions
- Route Sub-regions
- EA Main Rivers
- Source Protection Zones
- Zone II - Outer Protection Zone
- Groundwater Vulnerability
 - Unproductive
 - Low
 - Medium
 - High

NATIONAL GRID INVESTMENT NUMBER: 101746-203470

COPYRIGHT: NOT TO BE REPRODUCED WITHOUT THE WRITTEN PERMISSION OF NATIONAL GRID ELECTRICITY TRANSMISSION Plc.

P01	09/02/2026	First issue	DM	SL	JC	JC
P02	28/04/2026	Second issue	DM	SL	JC	JC
P03	23/06/2026	Third issue	LL	SL	TB	JC
Rev.	Date	Comment	Drw by	Check	Rev by	Appr.

nationalgrid

National Grid plc, Warwick Technology Park, Gallows Hill, Warwick, CV34 6DA

AECOM

ARUP

Drawn

L. LINE

Checked

S.LUMACA

Site

Weston Marsh to East Leicestershire

Title

Phase 1 Geotechnical and Geo-environmental Desktop Study: Figure 5 Hydrogeology

Purpose of issue

For Information

Status

S3

Contractor Drawing No.

WMEL-AAJ-ZZZZ-XXXXXX-DRW-GE-000017

Revision

P03

Customer Drawing No.

N/A

Sheet 7 of 9

Issue

A

Reviewed

T. BODVIN

Approved

J. CHASTNEY

Date


23/06/2026

Scale

1:15,000

Size

A3

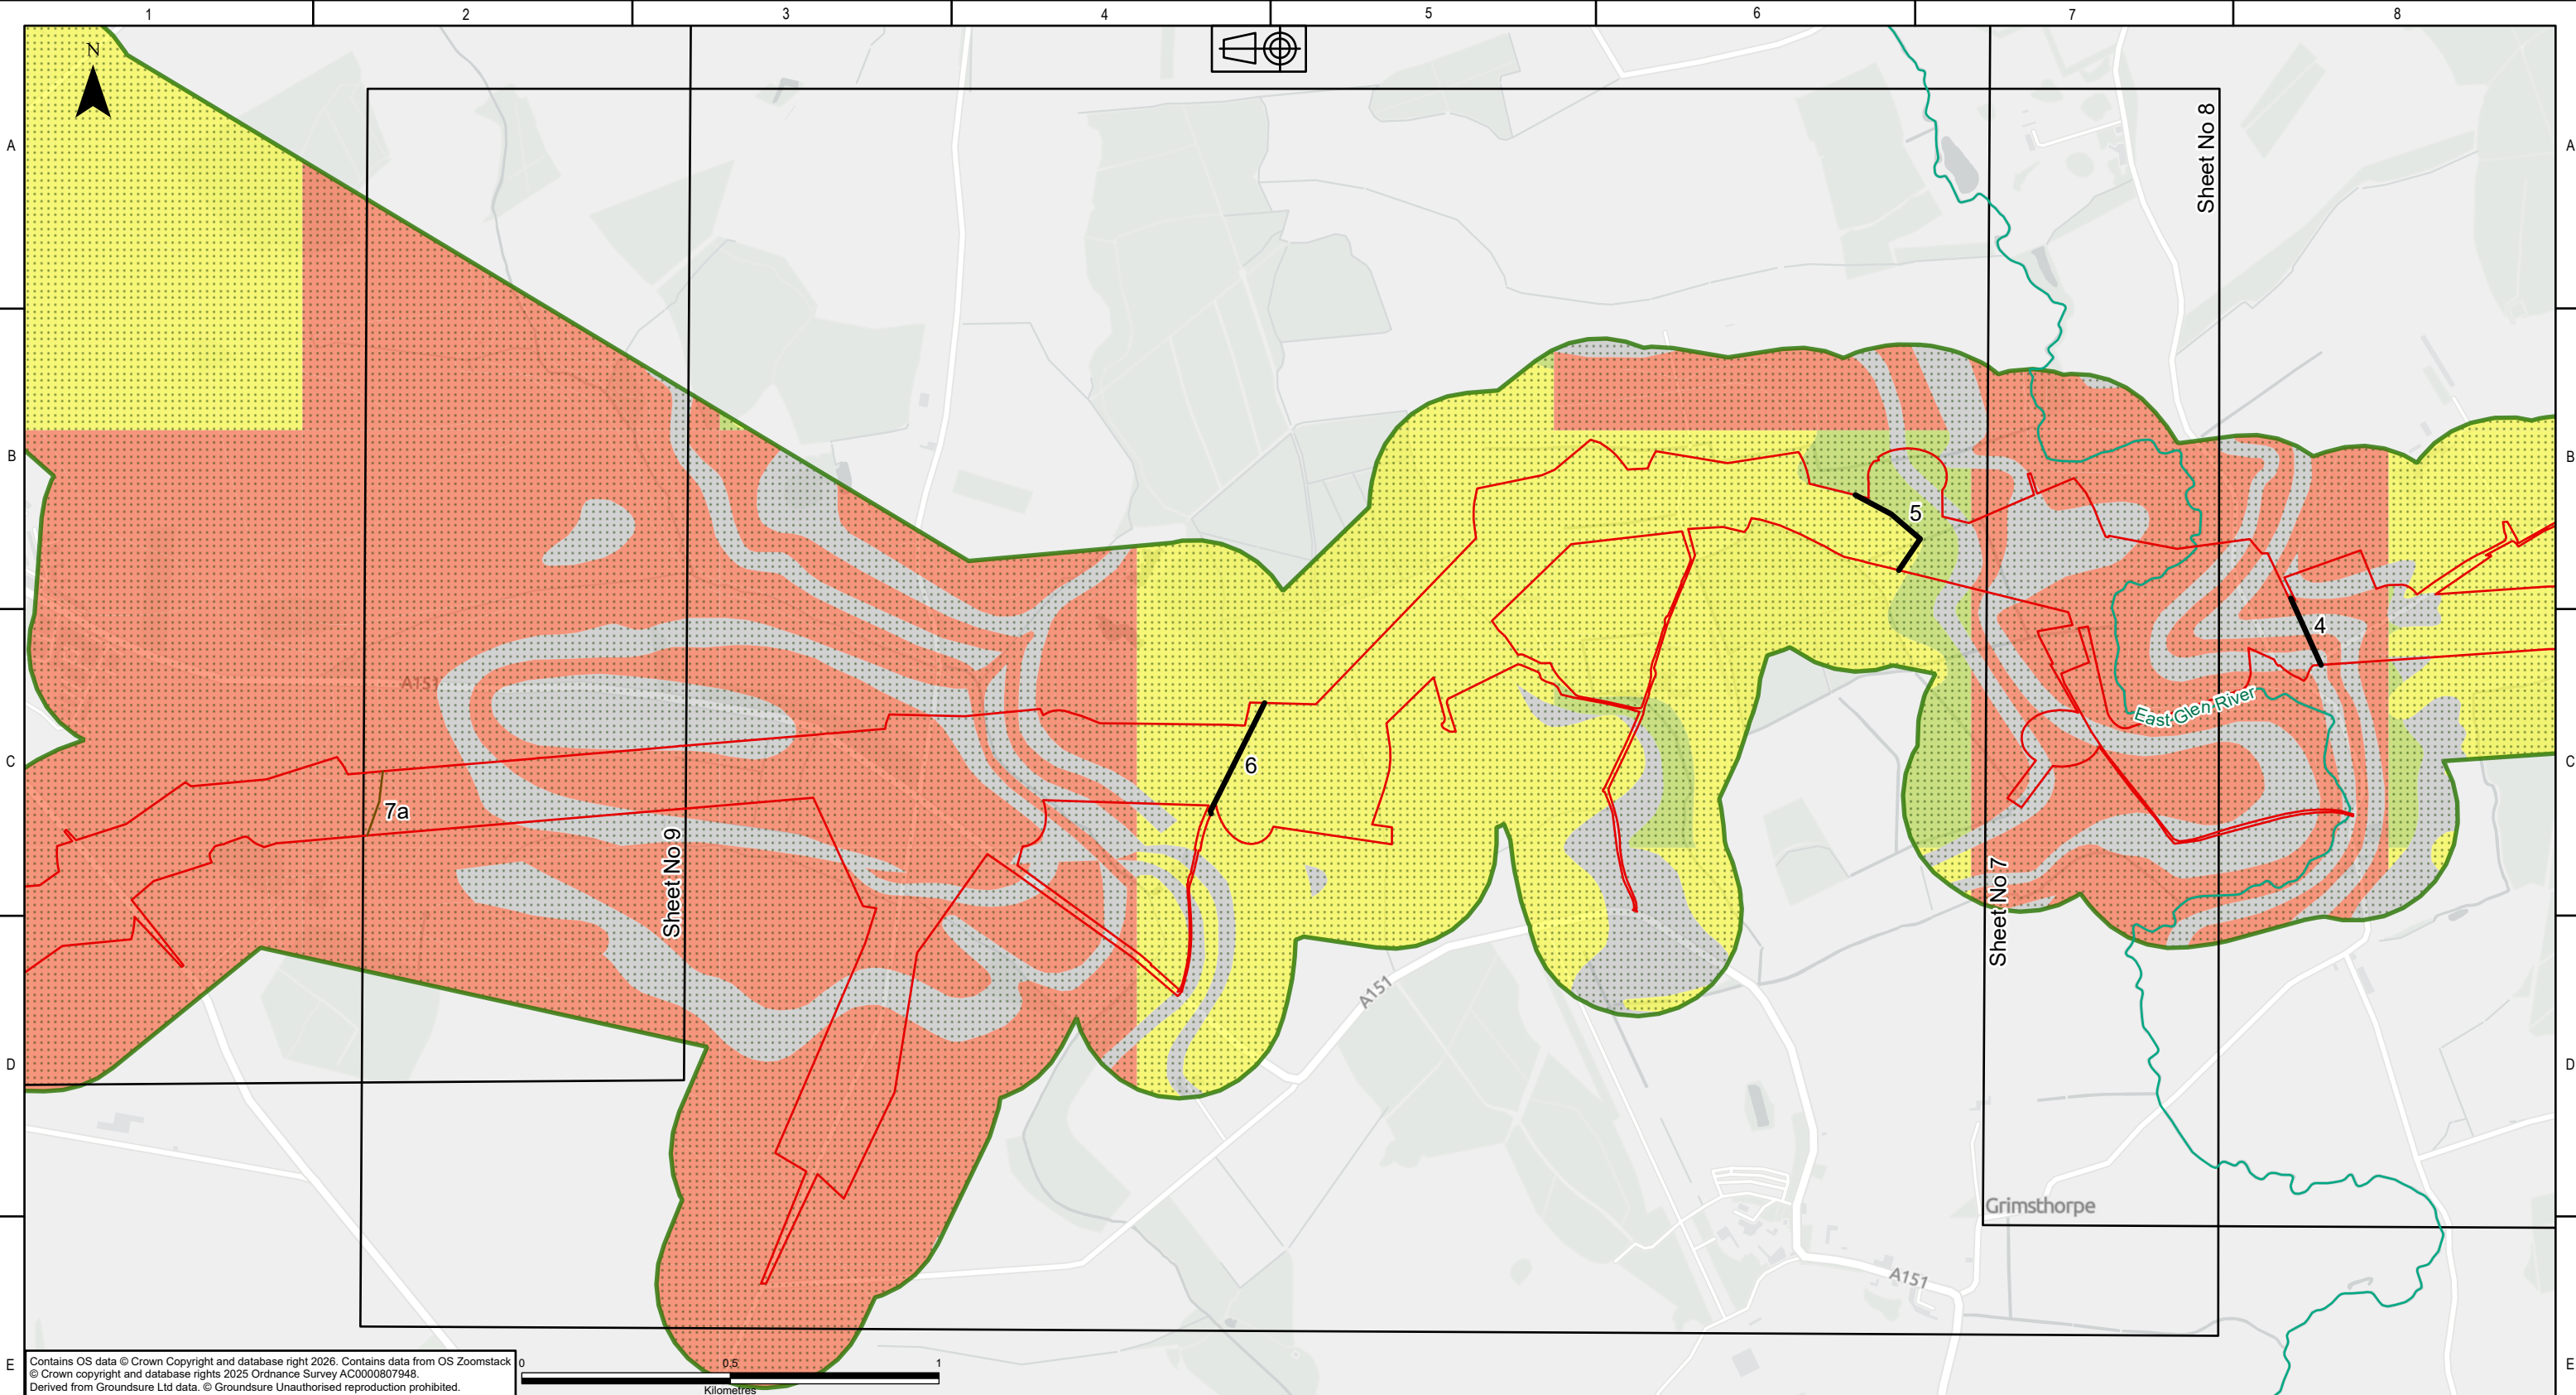

KEY PLAN

Legend

- DF2 Rev B Boundary - Overhead Line Weston Marsh to WMEL-A
- Route Regions
- Route Sub-regions
- EA Main Rivers
- Source Protection Zones
- Zone II - Outer Protection Zone
- Groundwater Vulnerability
 - Unproductive
 - Low
 - Medium
 - High

NATIONAL GRID INVESTMENT NUMBER: 101746-203470

COPYRIGHT: NOT TO BE REPRODUCED WITHOUT THE WRITTEN PERMISSION OF NATIONAL GRID ELECTRICITY TRANSMISSION Plc.

Rev.	Date	Comment	Drw by	Check	Rev by	Appr.
P01	09/02/2026	First issue	DM	SL	JC	JC
P02	28/04/2026	Second issue	DM	SL	JC	JC
P03	23/06/2026	Third issue	LL	SL	TB	JC

nationalgrid

National Grid plc, Warwick Technology Park, Gallows Hill, Warwick, CV34 6DA

AECOM

ARUP

Drawn

L. LINE

Checked

S.LUMACA

Site

Weston Marsh to East Leicestershire

Title

Phase 1 Geotechnical and Geo-environmental Desktop Study: Figure 5 Hydrogeology

Purpose of issue

For Information

Status

S3

Contractor Drawing No.

WMEL-AAJ-ZZZZ-XXXXXX-DRW-GE-000017

Revision

P03

Customer Drawing No.

N/A

Issue

A

Reviewed

T. BODVIN

Approved

J. CHASTNEY

Date


23/06/2026

Scale

1:15,000

Size

A3

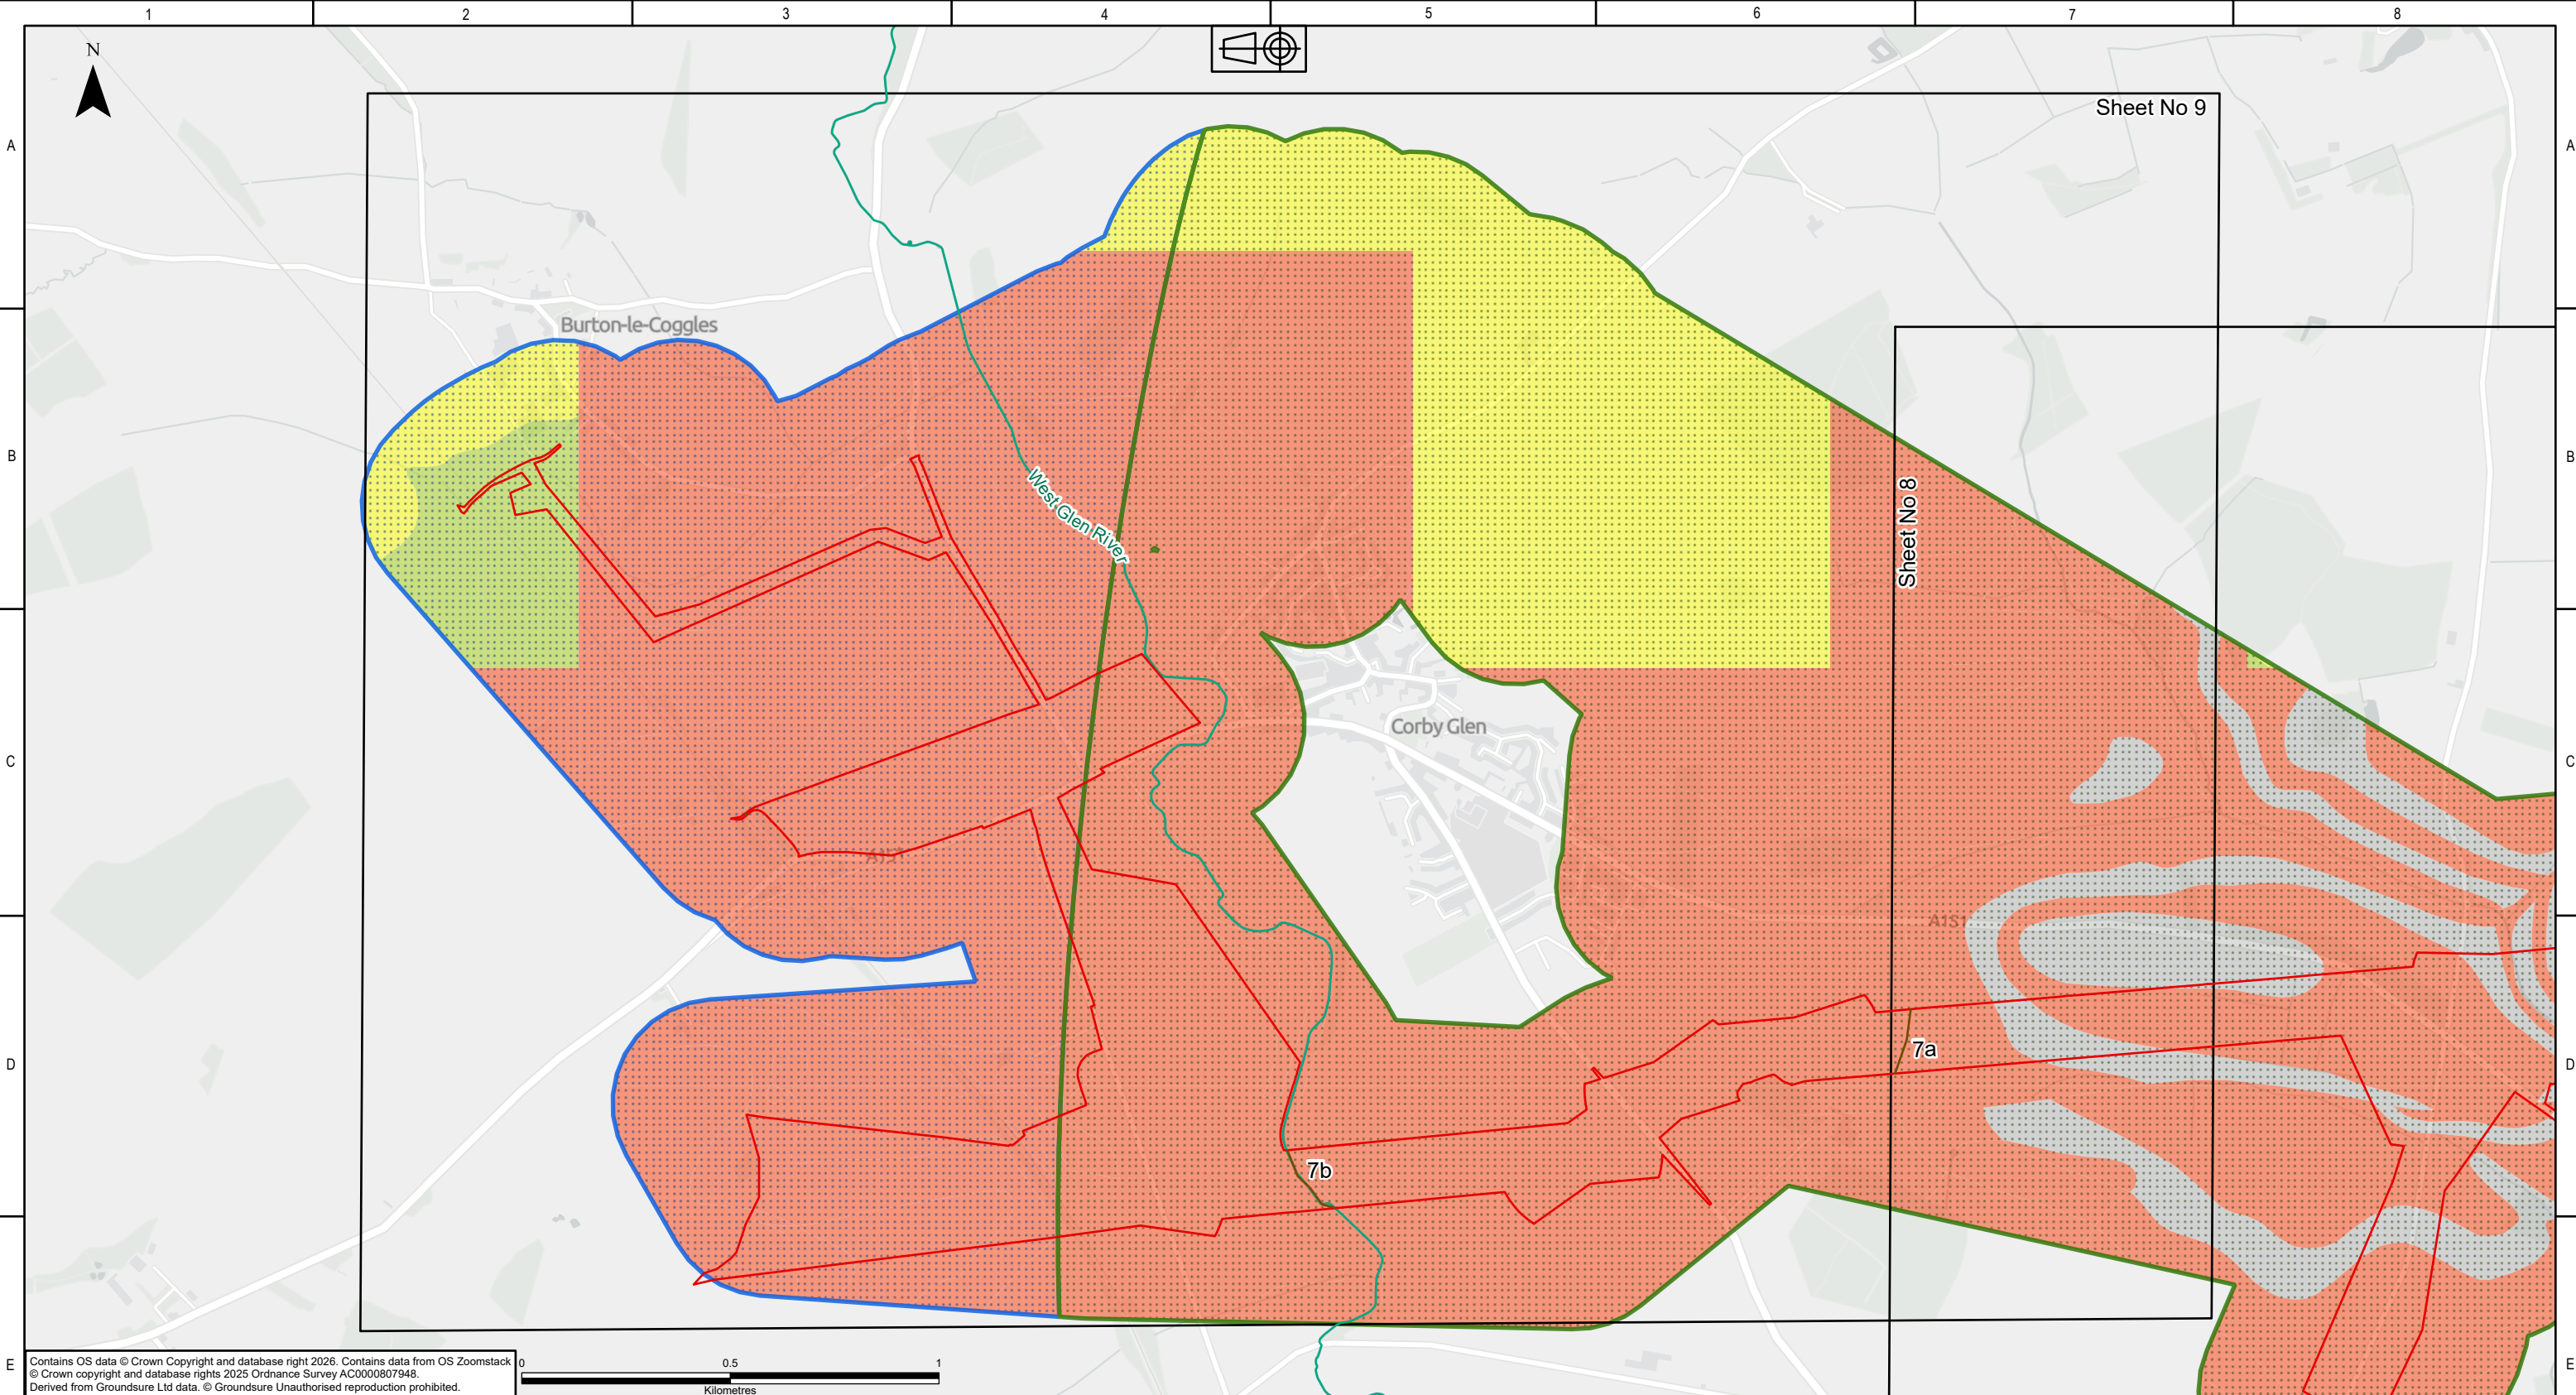

KEY PLAN

Legend

- DF2 Rev B Boundary - Overhead Line Weston Marsh to WMEL-A
- Route Regions
- Route Sub-regions
- EA Main Rivers
- Source Protection Zones
 - Zone II - Outer Protection Zone
 - Zone III - Total Catchment
- Groundwater Vulnerability
 - Unproductive
 - Low
 - Medium
 - High

NATIONAL GRID INVESTMENT NUMBER: 101746-203470

COPYRIGHT: NOT TO BE REPRODUCED WITHOUT THE WRITTEN PERMISSION OF NATIONAL GRID ELECTRICITY TRANSMISSION Plc.

Rev.	Date	Comment	Drw by	Check	Rev by	Appr.
P01	09/02/2026	First issue	DM	SL	JC	JC
P02	28/04/2026	Second issue	DM	SL	JC	JC
P03	23/06/2026	Third issue	LL	SL	TB	JC

nationalgrid

National Grid plc, Warwick Technology Park, Gallows Hill, Warwick, CV34 6DA

Contractor

AECOM

ARUP

Drawn L. LINE

Checked S.LUMACA

Site

Weston Marsh to East Leicestershire

Title

Phase 1 Geotechnical and Geo-environmental Desktop Study: Figure 5 Hydrogeology

Purpose of issue

For Information

Status

S3

Contractor Drawing No.

WMEL-AAJ-ZZZZ-XXXXXX-DRW-GE-000017

Revision

P03

Customer Drawing No.

N/A

Issue

A

Reviewed

T. BODVIN

Approved

J. CHASTNEY

Date

23/06/2026


Scale

1:15,000

Size

A3

Sheet No 9

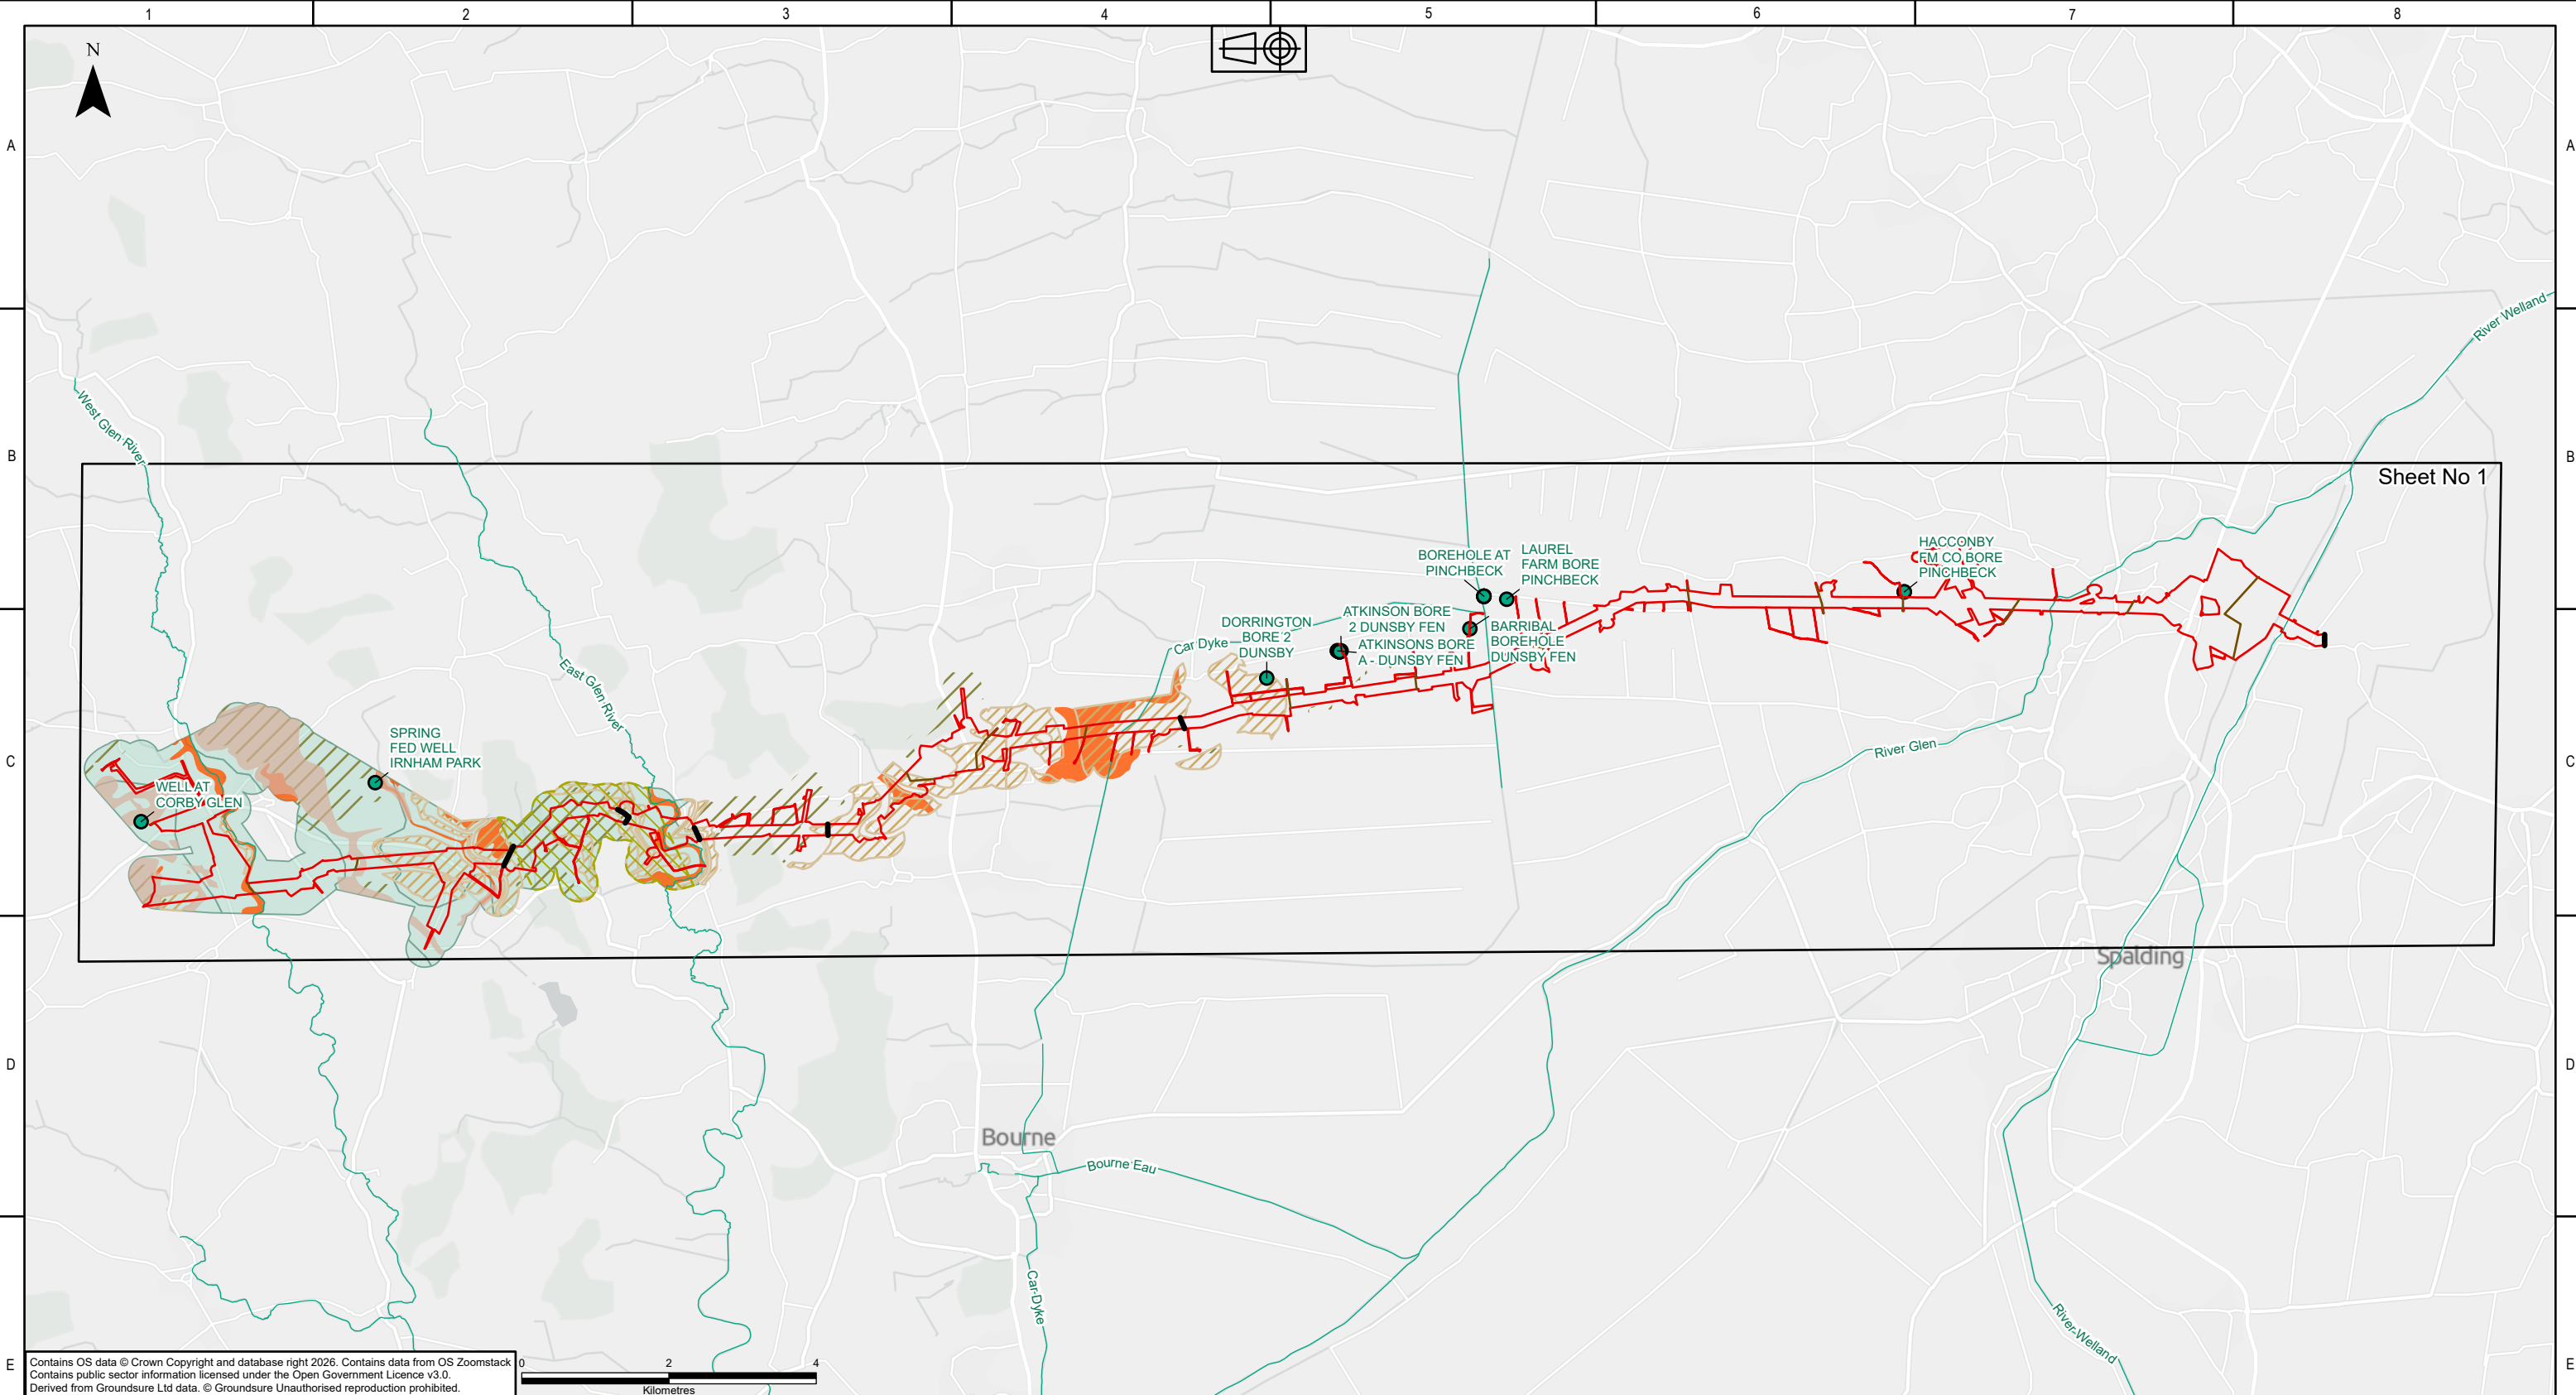

KEY PLAN

Legend

- DF2 Rev B Boundary - Overhead Line Weston Marsh to WMEL-A
- Route Regions
- Route Sub-regions
- Groundwater Abstractions - Points
- EA Main Rivers
- Groundwater Abstractions - Areas
- WFD Groundwater Bodies
- Secondary A Bedrock Aquifer
- Secondary A Superficial Aquifer
- Secondary B Bedrock Aquifer
- Secondary Superficial Aquifer Undifferentiated

NATIONAL GRID INVESTMENT NUMBER: 101746-203470

COPYRIGHT: NOT TO BE REPRODUCED WITHOUT THE WRITTEN PERMISSION OF NATIONAL GRID ELECTRICITY TRANSMISSION Plc.

P01	09/02/2026	First issue	DM	SL	JC	JC
P02	28/04/2026	Second issue	DM	SL	JC	JC
P03	23/06/2026	Third issue	LL	SL	TB	JC
Rev.	Date	Comment	Drw by	Check	Rev by	Appr.

nationalgrid

National Grid plc, Warwick Technology Park, Gallows Hill, Warwick, CV34 6DA

Contractor

AECOM

ARUP

Drawn L. LINE

Checked S.LUMACA

Site

Weston Marsh to East Leicestershire

Title

Phase 1 Geotechnical and Geo-environmental Desktop Study: Figure 6 Hydrogeology - Aquifers

Purpose of issue

For Information

Status

S3

Contractor Drawing No.

WMEL-AAJ-ZZZZ-XXXXXX-DRW-GE-000018

Revision

P03

Customer Drawing No.

N/A

Issue

A

Reviewed

T. BODVIN

Approved

J. CHASTNEY

Date


23/06/2026

Scale

1:85,000

Size

A3

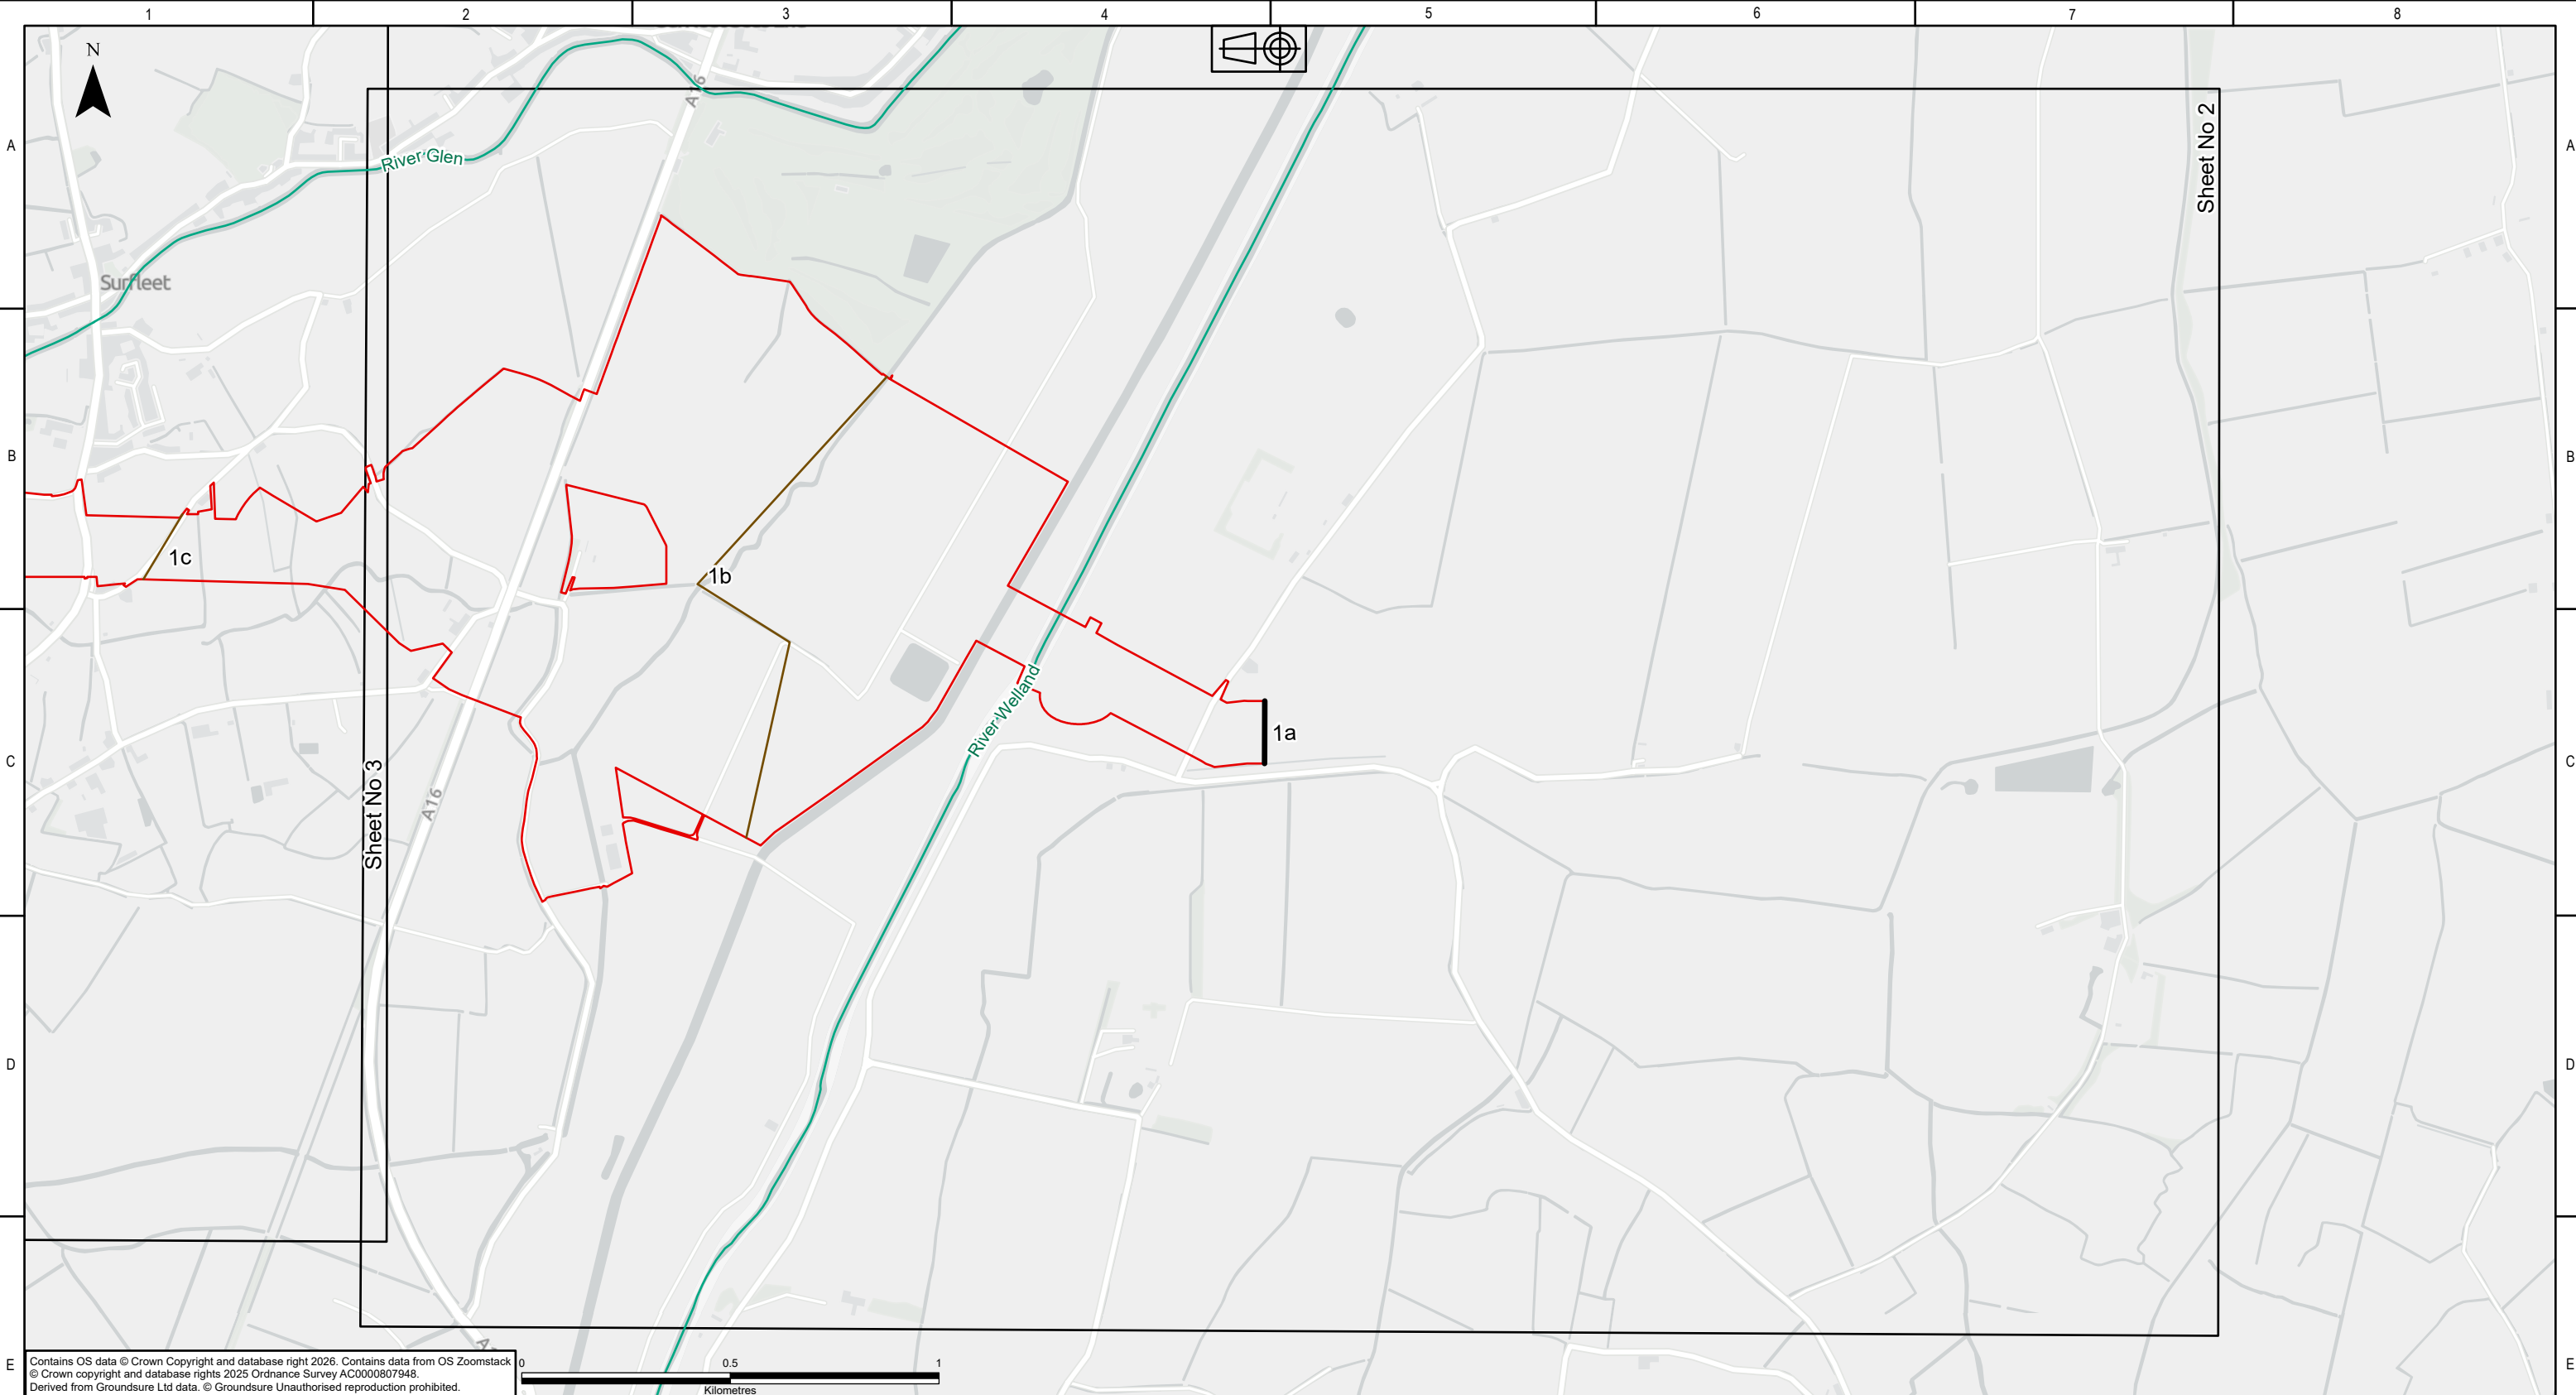

KEY PLAN

Legend

- DF2 Rev B Boundary - Overhead Line Weston Marsh to WMEL-A
- Route Regions
- Route Sub-regions
- EA Main Rivers

NATIONAL GRID INVESTMENT NUMBER: 101746-203470

COPYRIGHT: NOT TO BE REPRODUCED WITHOUT THE WRITTEN PERMISSION OF NATIONAL GRID ELECTRICITY TRANSMISSION Plc.

Rev.	Date	Comment	Drw by	Check	Rev by	Appr.
P01	09/02/2026	First issue	DM	SL	JC	JC
P02	28/04/2026	Second issue	DM	SL	JC	JC
P03	23/06/2026	Third issue	LL	SL	TB	JC

nationalgrid

National Grid plc, Warwick Technology Park,
Gallows Hill, Warwick, CV34 6DA

AECOM

ARUP


Drawn
L. LINE

Checked
S.LUMACA

Site
Weston Marsh to East Leicestershire

Title
Phase 1 Geotechnical and Geo-environmental Desktop Study:
Figure 6
Hydrogeology - Aquifers

Purpose of issue For Information	Status S3
Contractor Drawing No. WMEL-AAJ-ZZZZ-XXXXXX-DRW-GE-000018	Revision P03
Customer Drawing No. N/A	Issue A
Reviewed T. BODVIN	Approved J. CHASTNEY
Date 23/06/2026	Scale 1:15,000
Sheet 2 of 9	Size A3

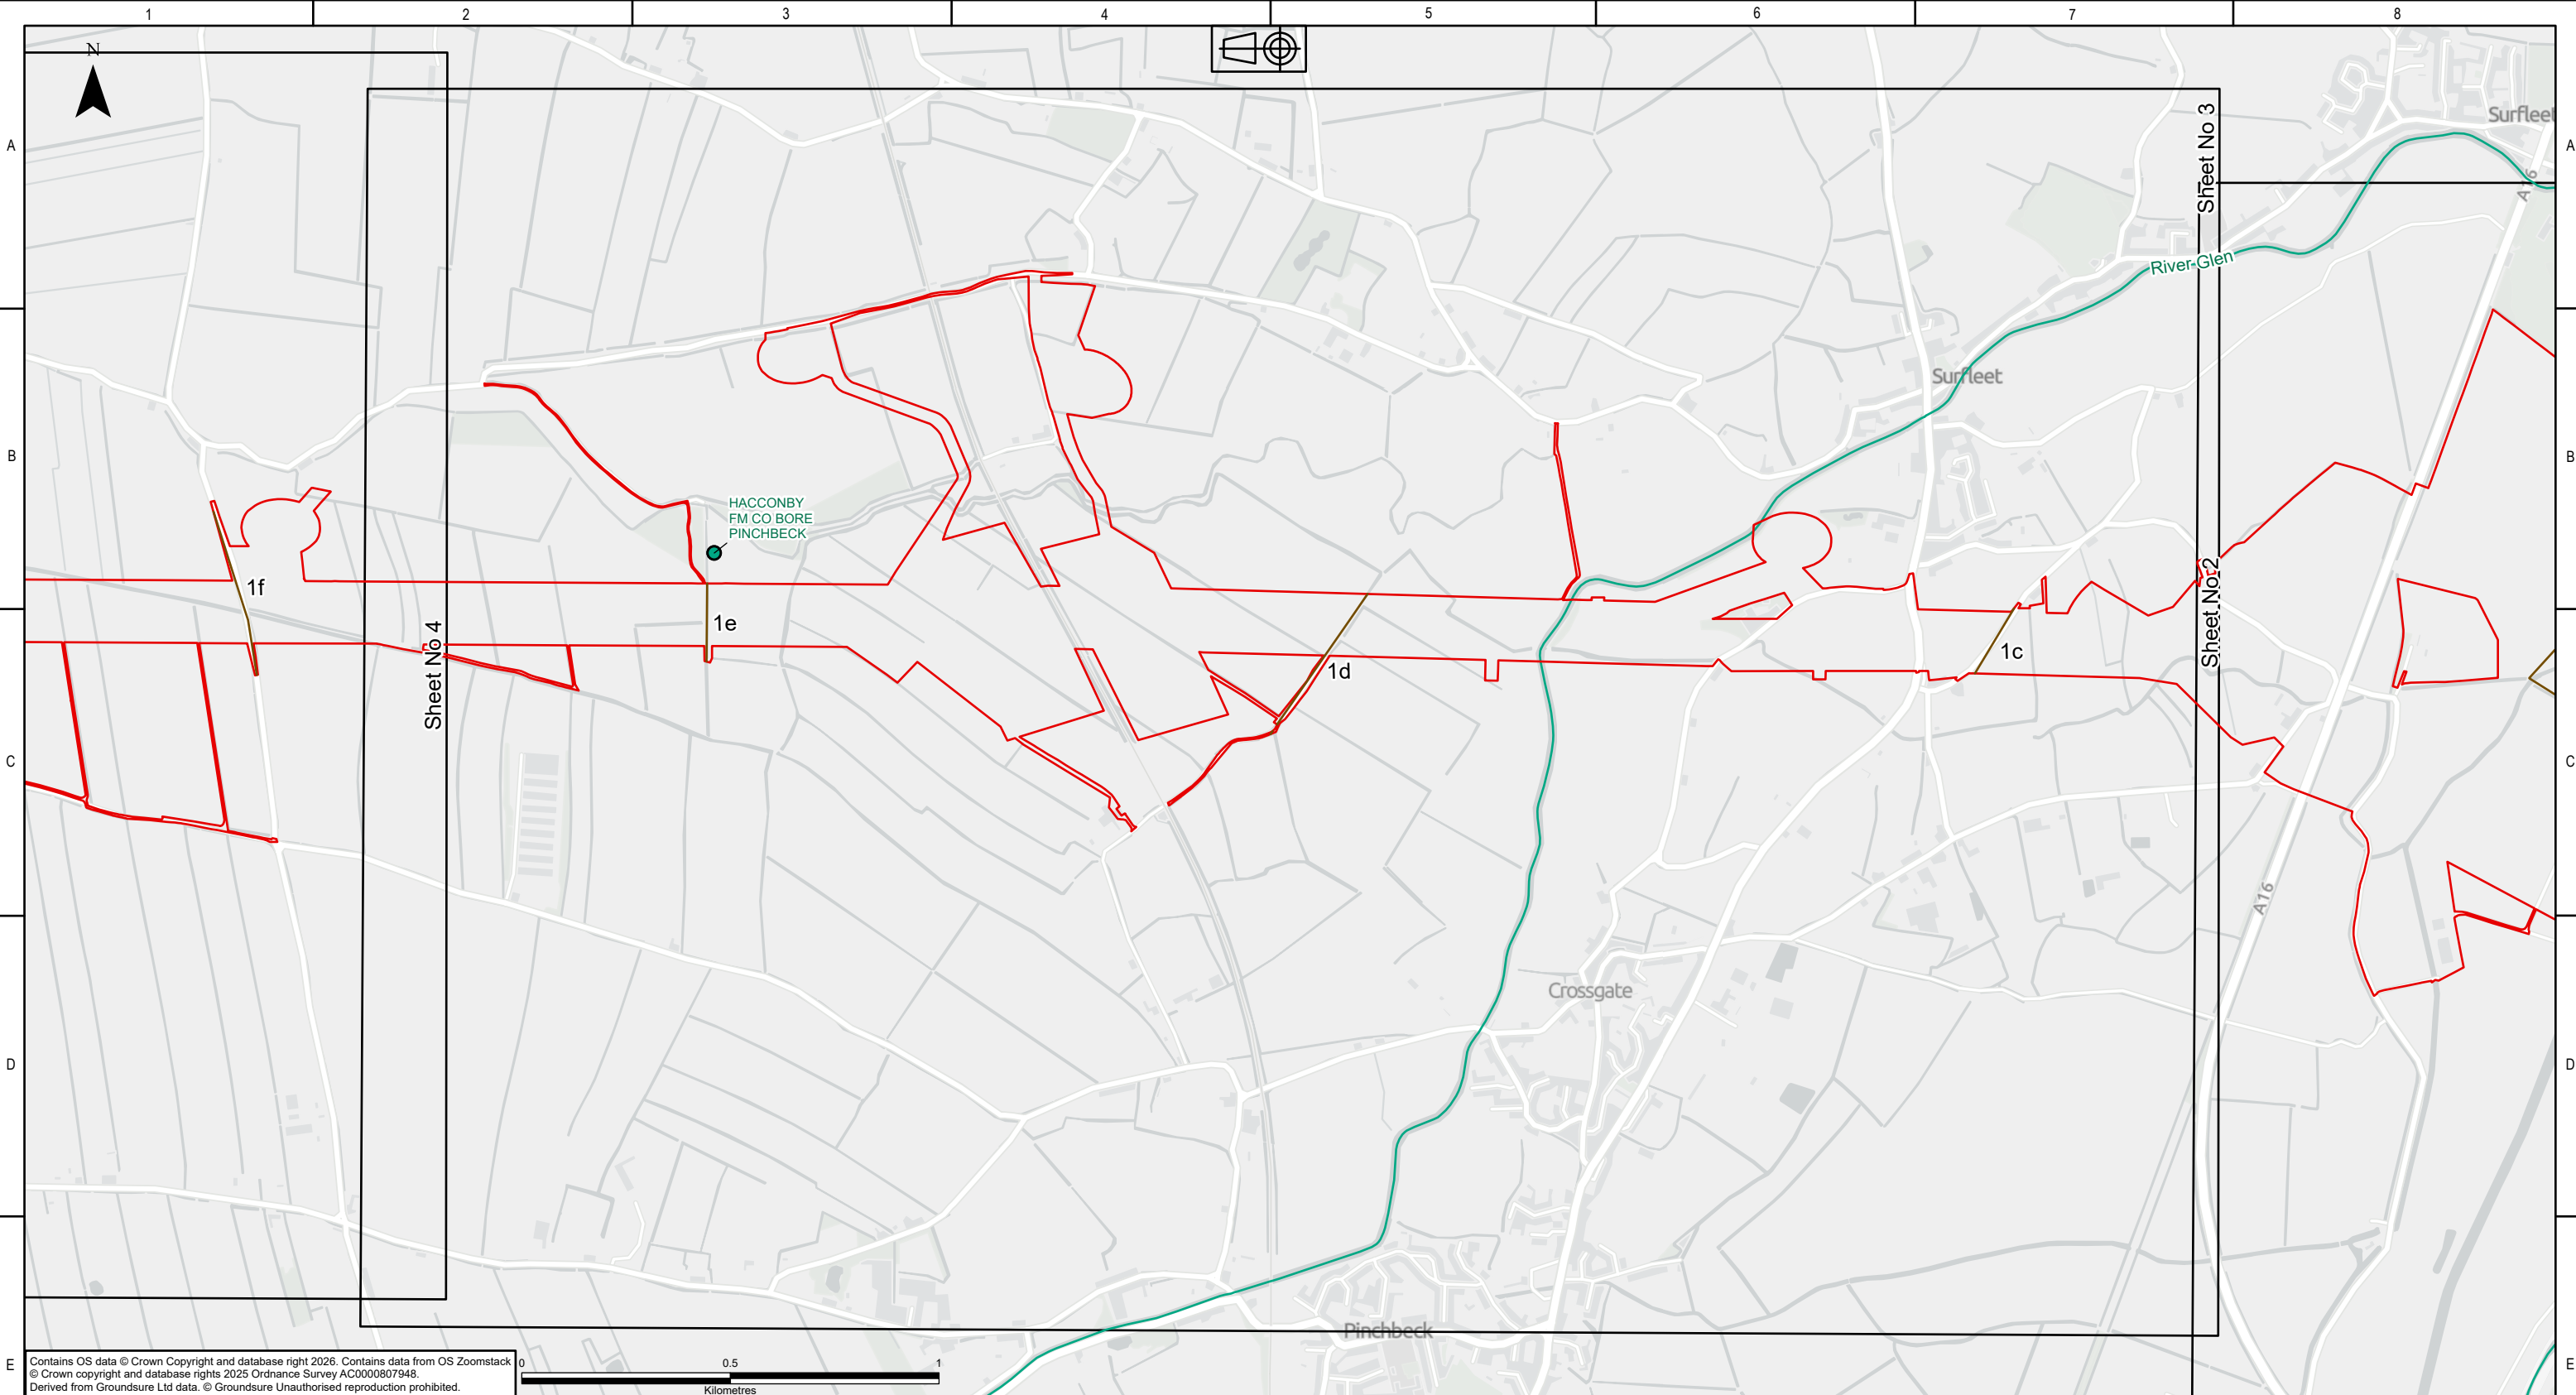

KEY PLAN

Legend

- DF2 Rev B Boundary - Overhead Line Weston Marsh to WMEL-A
- Route Regions
- Route Sub-regions
- Groundwater Abstractions - Points
- EA Main Rivers

NATIONAL GRID INVESTMENT NUMBER: 101746-203470

COPYRIGHT: NOT TO BE REPRODUCED WITHOUT THE WRITTEN PERMISSION OF NATIONAL GRID ELECTRICITY TRANSMISSION Plc.

P01	09/02/2026	First issue	DM	SL	JC	JC
P02	28/04/2026	Second issue	DM	SL	JC	JC
P03	23/06/2026	Third issue	LL	SL	TB	JC
Rev.	Date	Comment	Drw by	Check	Rev by	Appr.

nationalgrid

National Grid plc, Warwick Technology Park, Gallows Hill, Warwick, CV34 6DA

Contractor

AECOM

ARUP

Drawn

L. LINE

Checked

S.LUMACA

Site

Weston Marsh to East Leicestershire

Title

Phase 1 Geotechnical and Geo-environmental Desktop Study: Figure 6 Hydrogeology - Aquifers

Purpose of issue

For Information

Status

S3

Contractor Drawing No.

WMEL-AAJ-ZZZZ-XXXXXX-DRW-GE-000018

Revision

P03

Customer Drawing No.

N/A

Sheet 3 of 9

Issue

A

Reviewed

T. BODVIN

Approved

J. CHASTNEY

Date

23/06/2026

Scale

1:15,000

Size

A3



KEY PLAN

Legend

- DF2 Rev B Boundary - Overhead Line Weston Marsh to WMEL-A
- Route Regions
- Route Sub-regions
- Groundwater Abstractions - Points
- EA Main Rivers

NATIONAL GRID INVESTMENT NUMBER: 101746-203470

COPYRIGHT: NOT TO BE REPRODUCED WITHOUT THE WRITTEN PERMISSION OF NATIONAL GRID ELECTRICITY TRANSMISSION Plc.

Rev.	Date	Comment	Drw by	Check	Rev by	Appr.
P01	09/02/2026	First issue	DM	SL	JC	JC
P02	28/04/2026	Second issue	DM	SL	JC	JC
P03	23/06/2026	Third issue	LL	SL	TB	JC

nationalgrid

National Grid plc, Warwick Technology Park, Gallows Hill, Warwick, CV34 6DA

AECOM

ARUP

Drawn

L. LINE

Checked

S.LUMACA

Site

Weston Marsh to East Leicestershire

Title

Phase 1 Geotechnical and Geo-environmental Desktop Study: Figure 6 Hydrogeology - Aquifers

Purpose of issue

For Information

Status

S3

Contractor Drawing No.

WMEL-AAJ-ZZZZ-XXXXXX-DRW-GE-000018

Revision

P03

Customer Drawing No.

N/A

Sheet 4 of 9

Issue

A

Reviewed

T. BODVIN

Approved

J. CHASTNEY

Date


23/06/2026

Scale

1:15,000

Size

A3

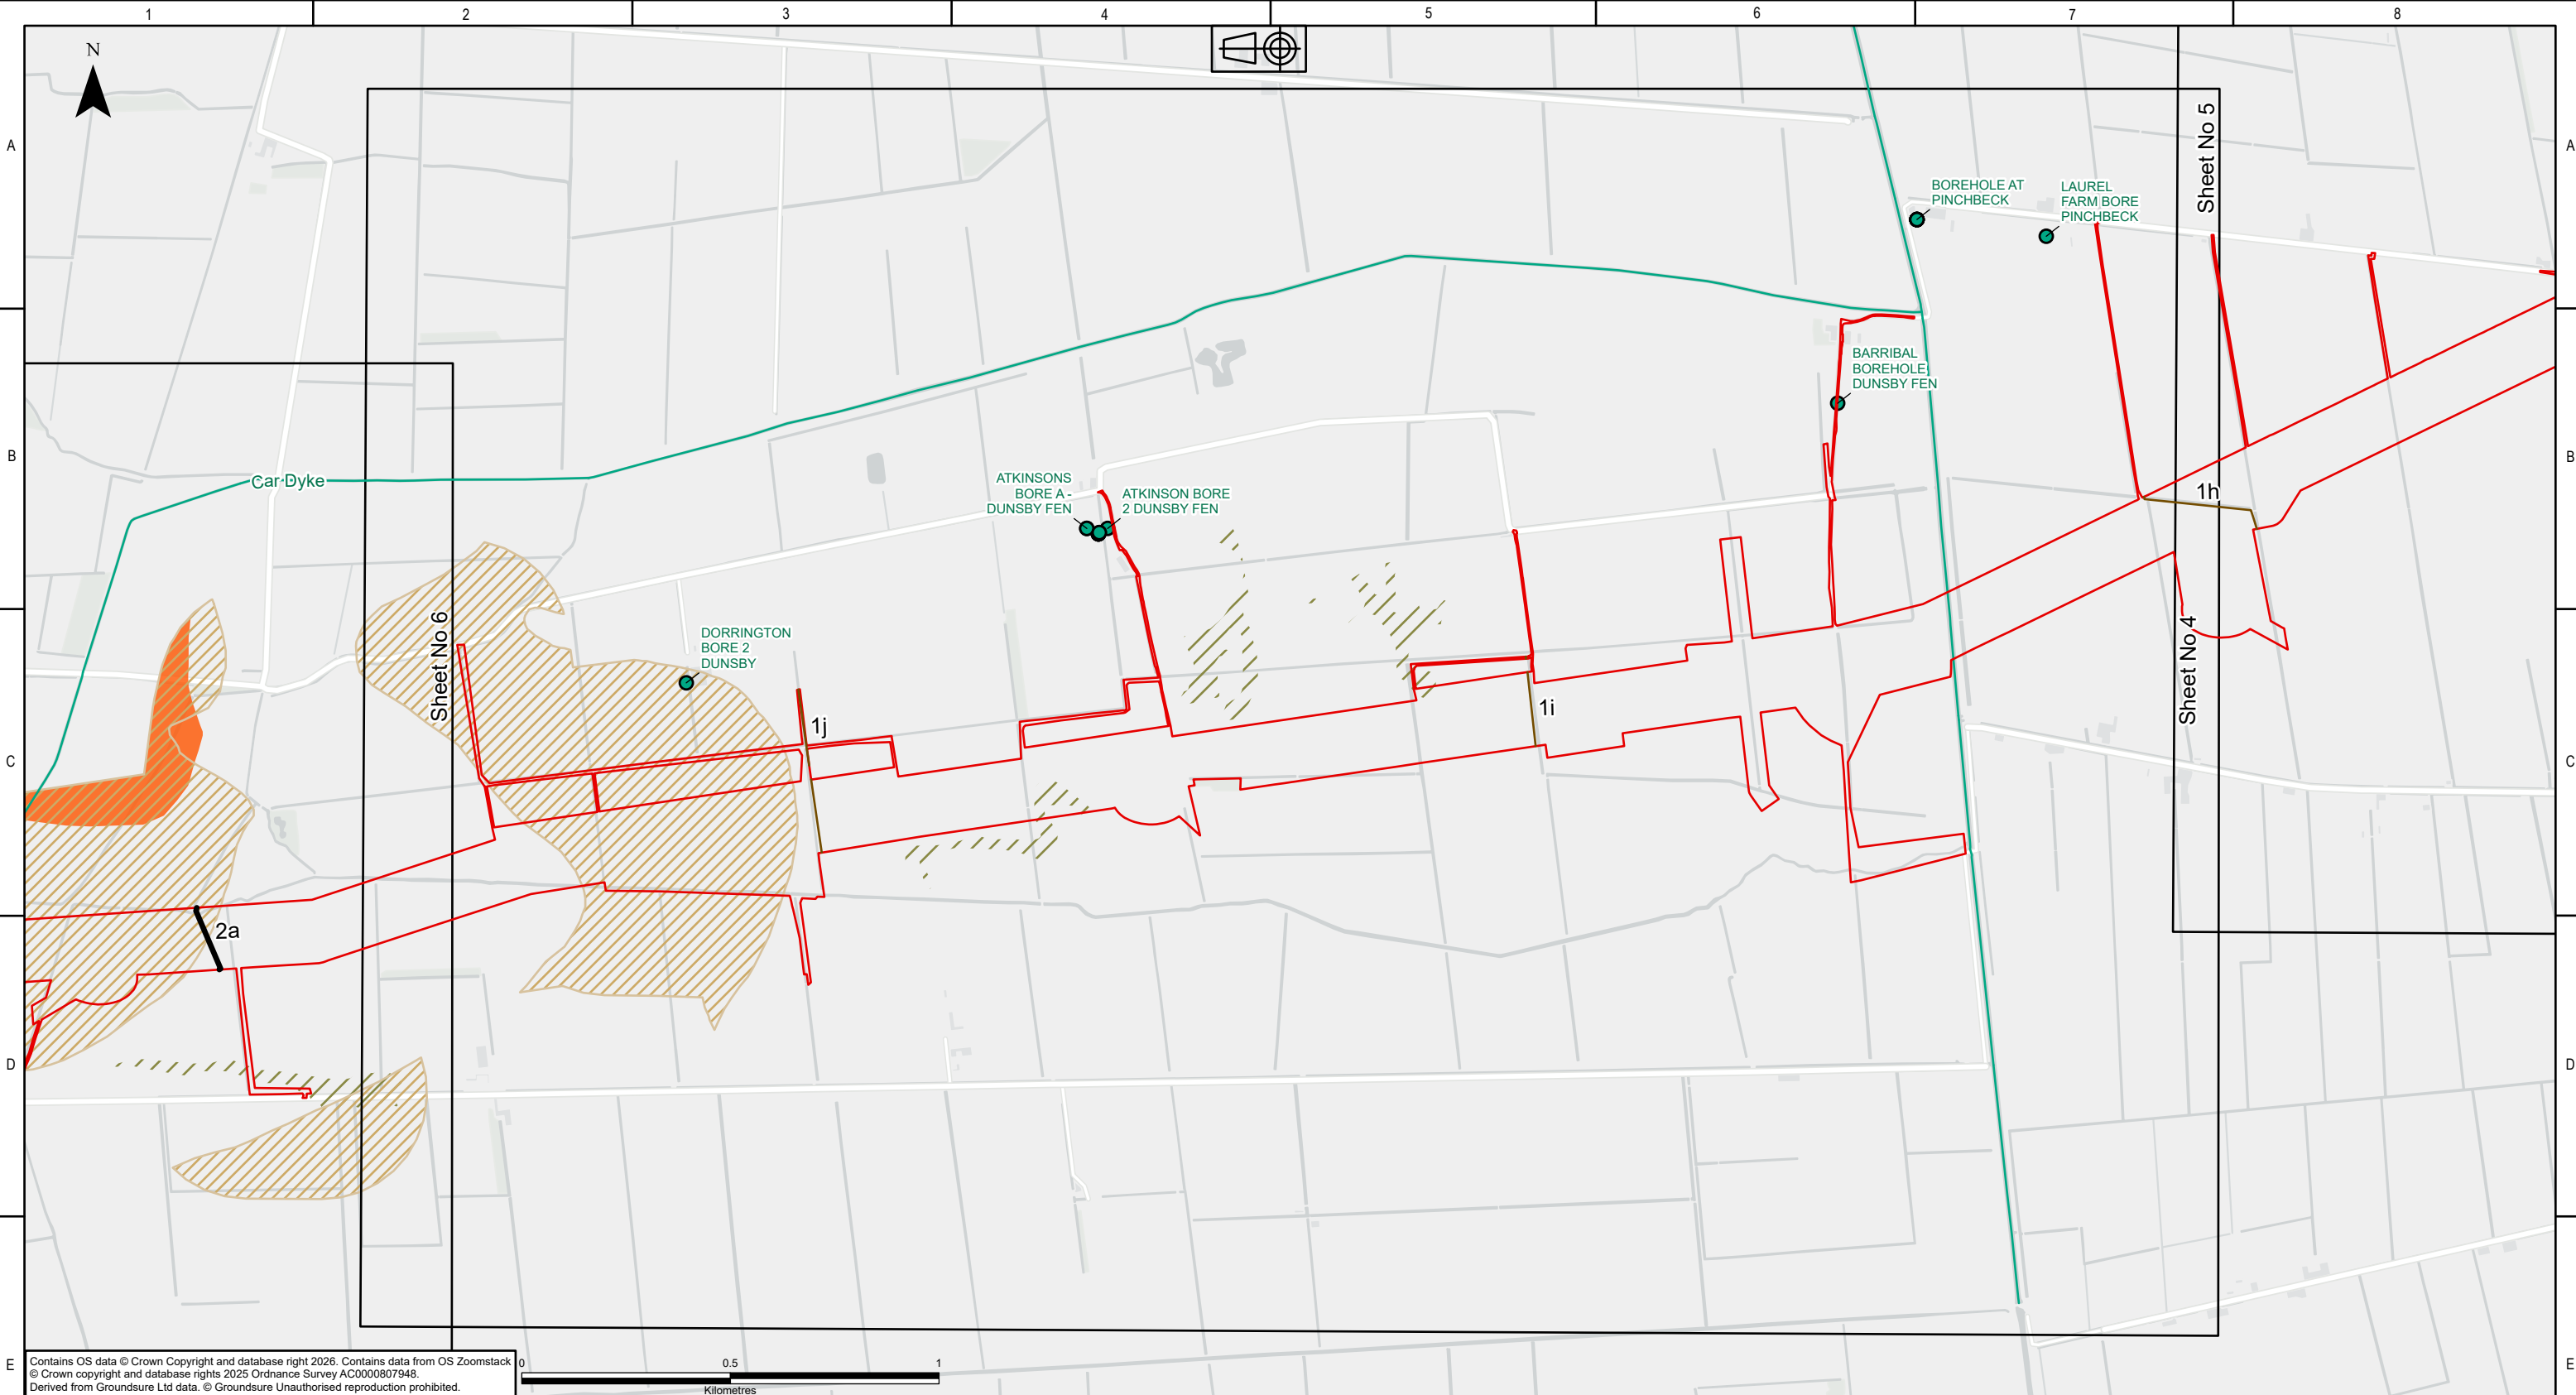

KEY PLAN

Legend

- DF2 Rev B Boundary - Overhead Line Weston Marsh to WMEL-A
- Route Regions
- Route Sub-regions
- Groundwater Abstractions - Points
- EA Main Rivers
- Secondary A Superficial Aquifer
- Secondary B Bedrock Aquifer
- Secondary Superficial Aquifer Undifferentiated

NATIONAL GRID INVESTMENT NUMBER: 101746-203470

COPYRIGHT: NOT TO BE REPRODUCED WITHOUT THE WRITTEN PERMISSION OF NATIONAL GRID ELECTRICITY TRANSMISSION Plc.

Rev.	Date	Comment	Drw by	Check	Rev by	Appr.
P01	09/02/2026	First issue	DM	SL	JC	JC
P02	28/04/2026	Second issue	DM	SL	JC	JC
P03	23/06/2026	Third issue	LL	SL	TB	JC

nationalgrid

National Grid plc, Warwick Technology Park, Gallows Hill, Warwick, CV34 6DA

Contractor

AECOM

ARUP

Drawn L. LINE

Checked S.LUMACA


Site

Weston Marsh to East Leicestershire

Title

Phase 1 Geotechnical and Geo-environmental Desktop Study: Figure 6 Hydrogeology - Aquifers

Purpose of issue	Status			
For Information	S3			
Contractor Drawing No.	Revision			
WMEL-AAJ-ZZZZ-XXXXXX-DRW-GE-000018	P03			
Customer Drawing No.	Issue			
N/A	A			
Reviewed	Approved	Date	Scale	Size
T. BODVIN	J. CHASTNEY	23/06/2026	1:15,000	A3

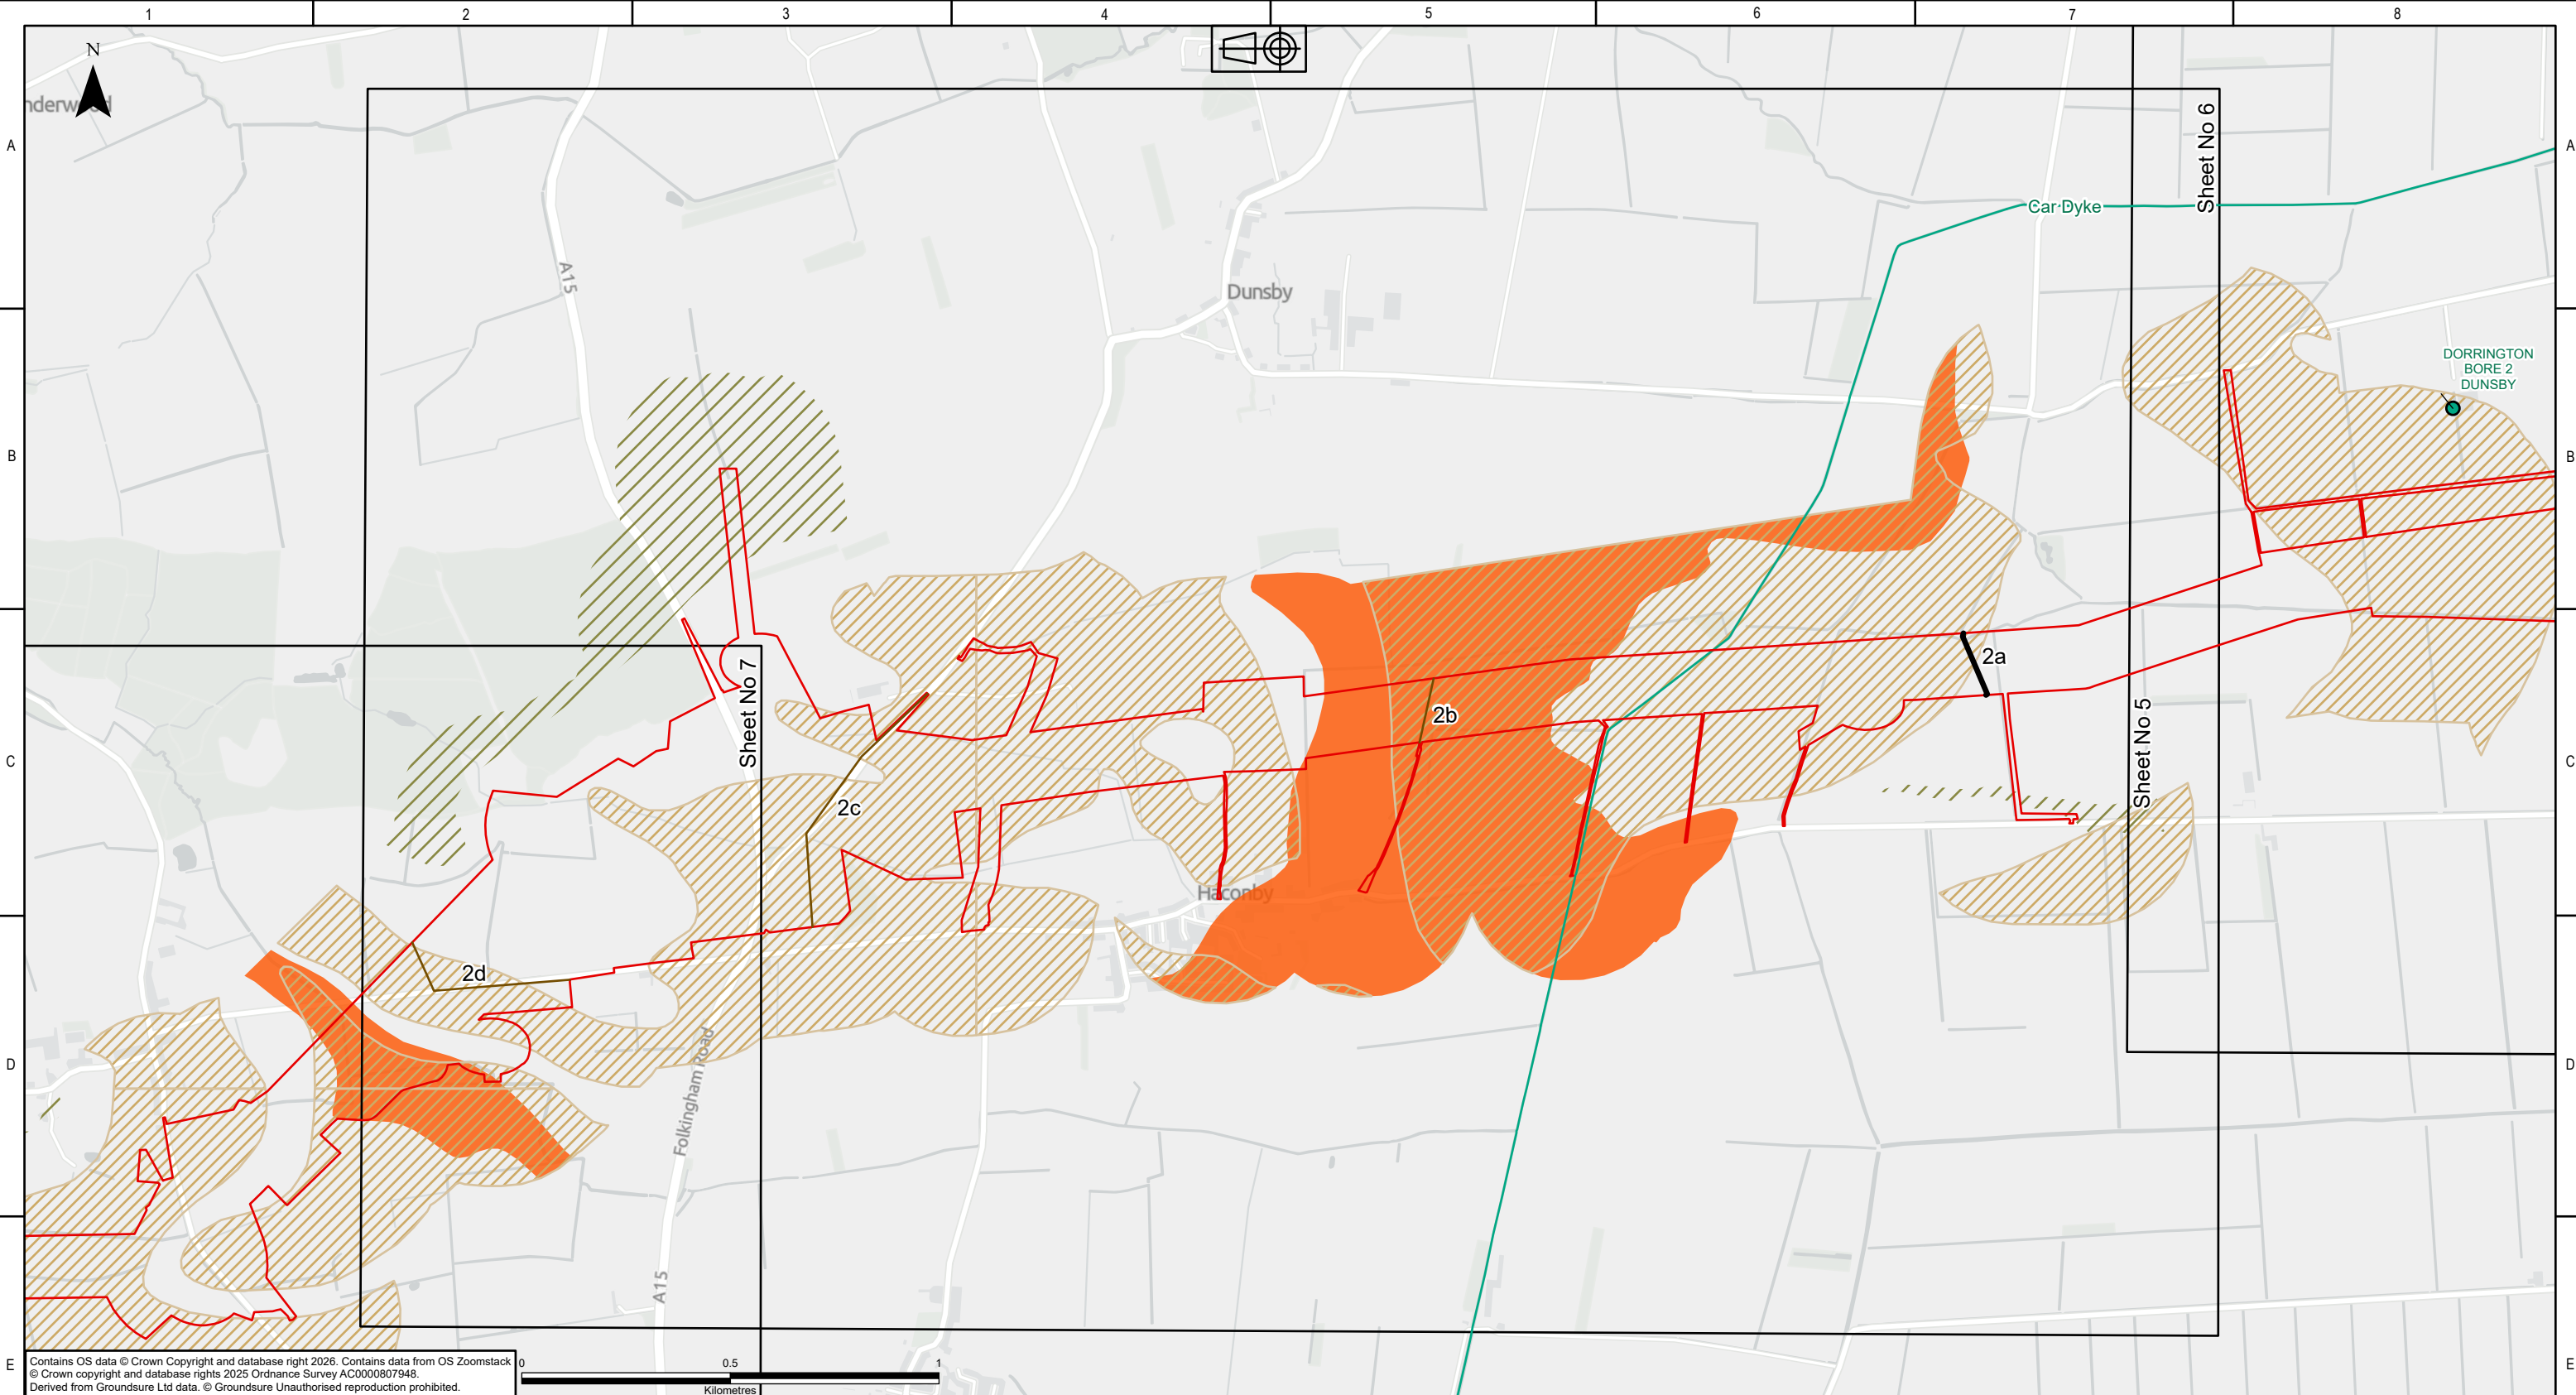

Contains OS data © Crown Copyright and database right 2026. Contains data from OS Zoomstack
© Crown copyright and database rights 2025 Ordnance Survey AC0000807948.
Derived from Groundsure Ltd data. © Groundsure Unauthorised reproduction prohibited.

KEY PLAN

Legend

- DF2 Rev B Boundary - Overhead Line Weston Marsh to WMEL-A
- Route Regions
- Route Sub-regions
- Groundwater Abstractions - Points
- EA Main Rivers
- Secondary A Superficial Aquifer
- Secondary B Bedrock Aquifer
- Secondary Superficial Aquifer Undifferentiated

NATIONAL GRID INVESTMENT NUMBER: 101746-203470

COPYRIGHT: NOT TO BE REPRODUCED WITHOUT THE WRITTEN PERMISSION OF NATIONAL GRID ELECTRICITY TRANSMISSION Plc.

Rev.	Date	Comment	Drw by	Check	Rev by	Appr.
P01	09/02/2026	First issue	DM	SL	JC	JC
P02	28/04/2026	Second issue	DM	SL	JC	JC
P03	23/06/2026	Third issue	LL	SL	TB	JC

nationalgrid

National Grid plc, Warwick Technology Park,
Gallows Hill, Warwick, CV34 6DA

Contractor

AECOM

ARUP

Drawn
L. LINE

Checked
S.LUMACA

Site

Weston Marsh to East Leicestershire

Title

Phase 1 Geotechnical and Geo-environmental Desktop Study:
Figure 6
Hydrogeology - Aquifers

Purpose of issue
For Information

Status
S3

Contractor Drawing No.
WMEL-AAJ-ZZZZ-XXXXXX-DRW-GE-000018

Revision
P03

Customer Drawing No.
N/A

Sheet 6 of 9

Issue
A


Reviewed
T. BODVIN

Approved
J. CHASTNEY

Date
23/06/2026

Scale
1:15,000

Size
A3

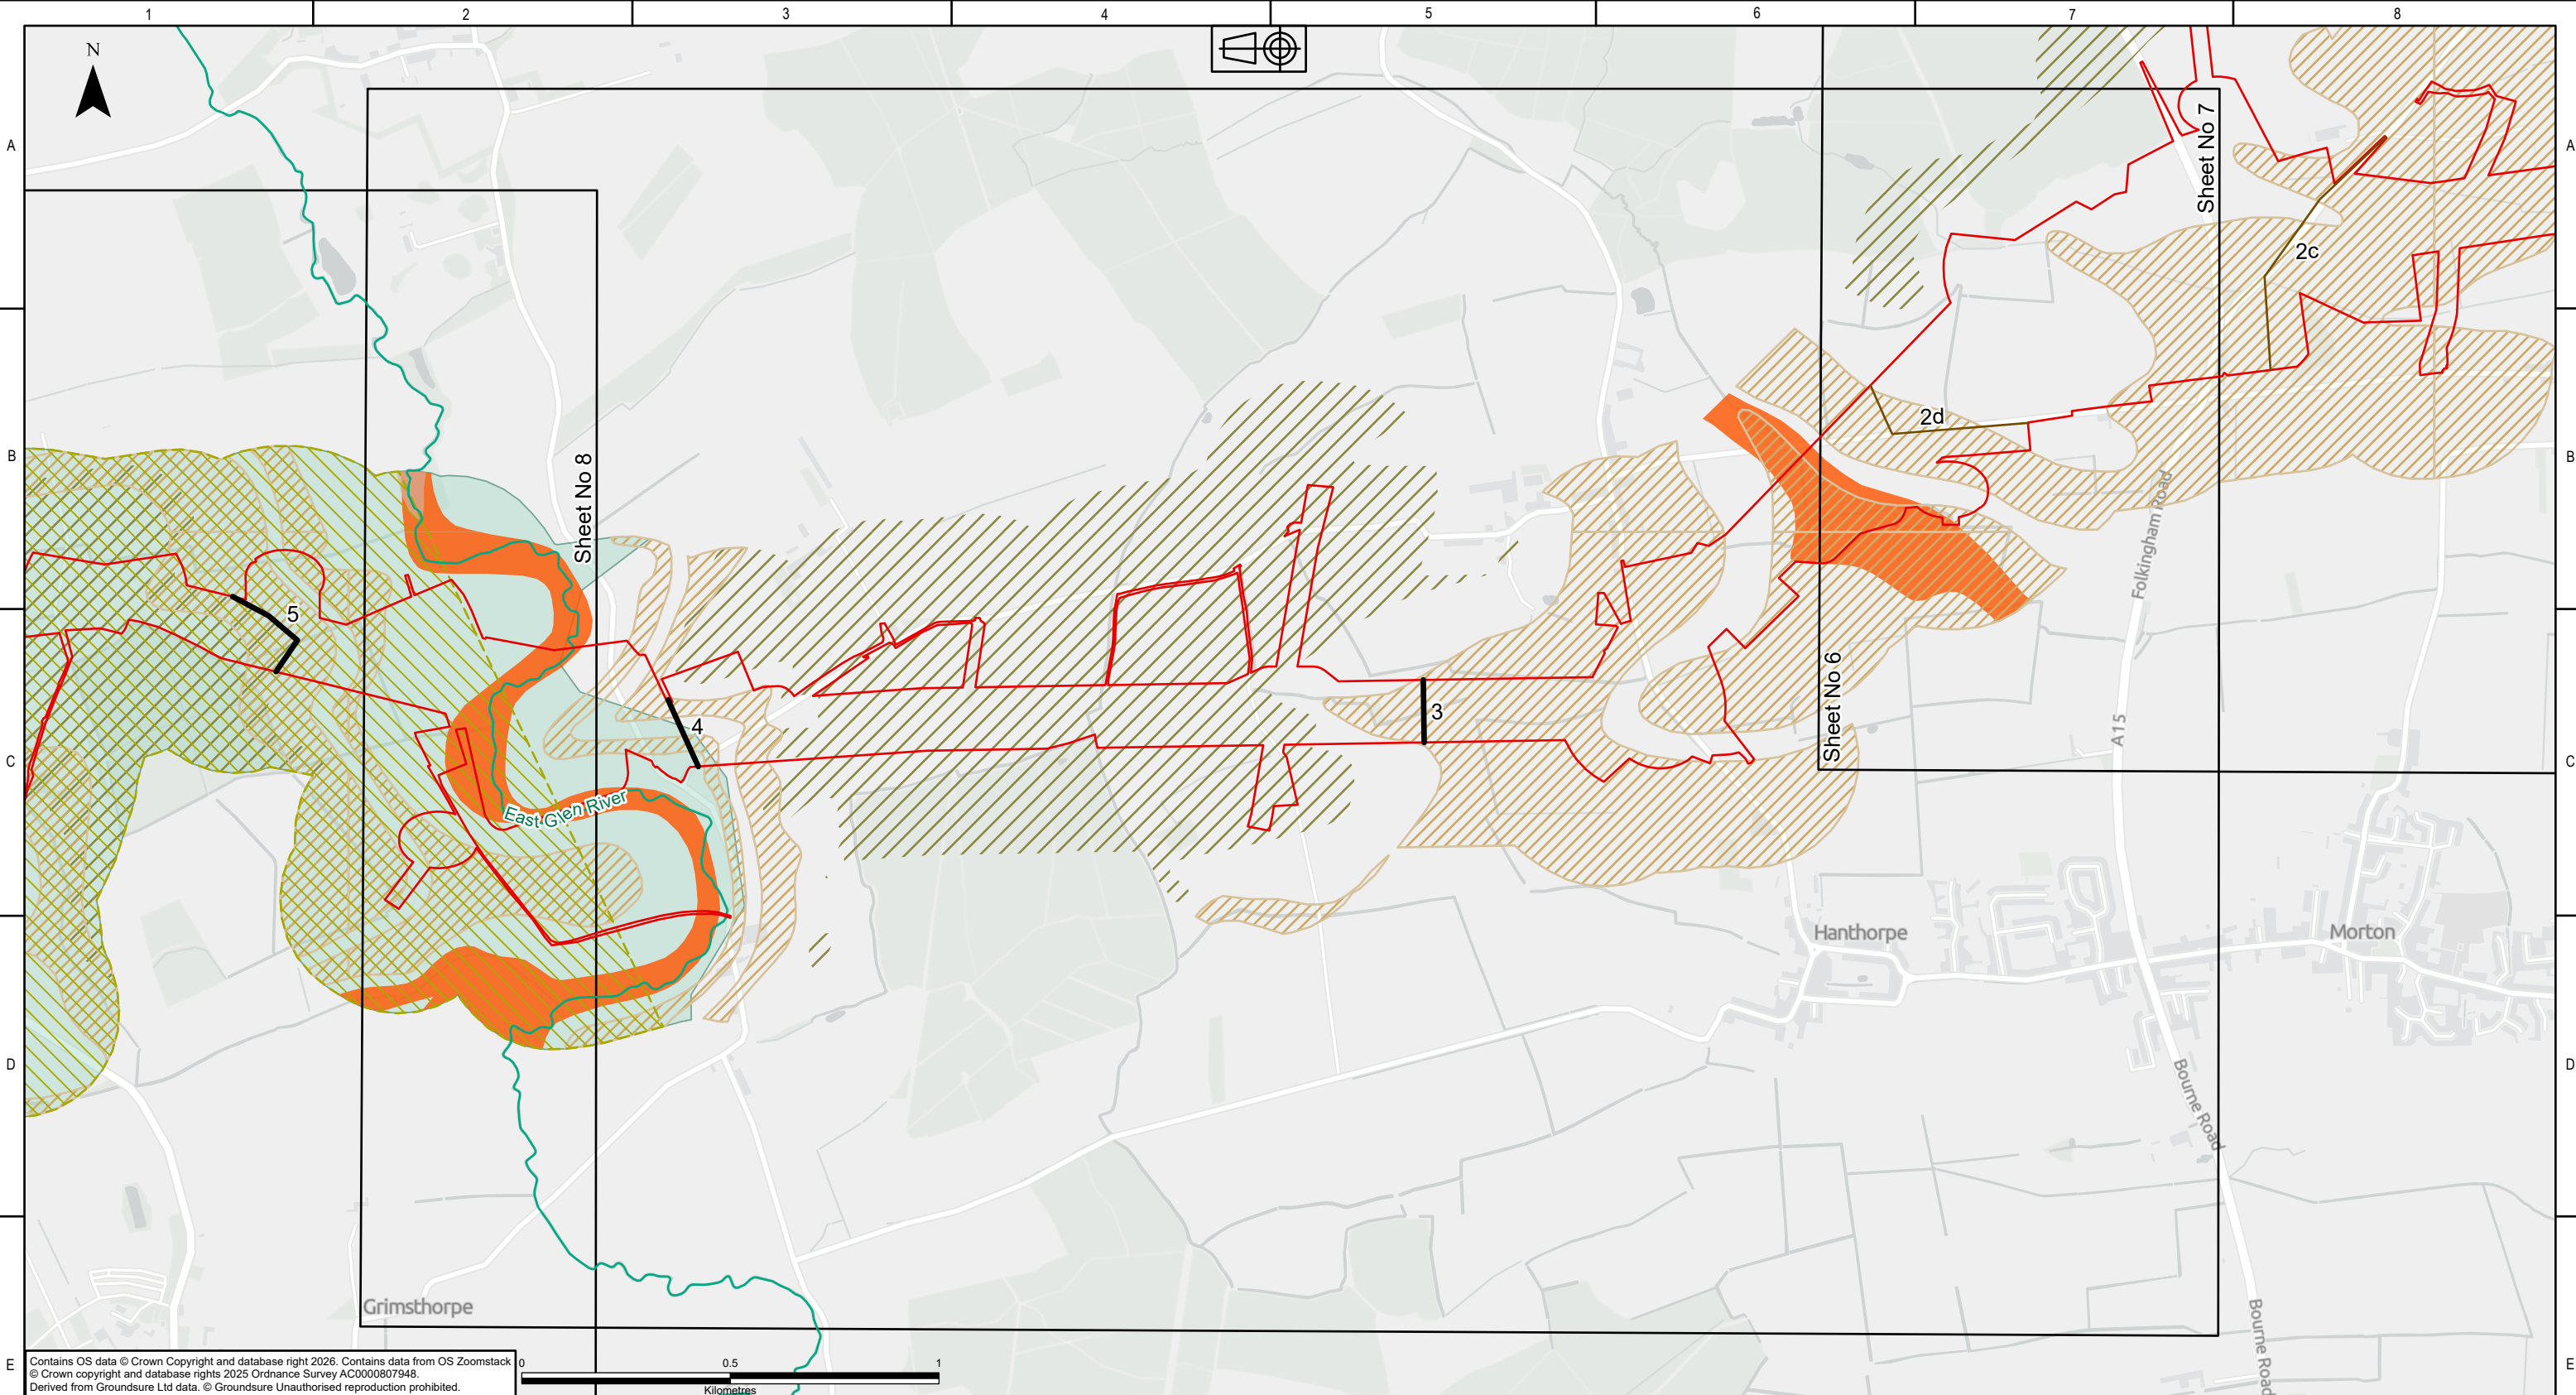

KEY PLAN

Legend

- DF2 Rev B Boundary - Overhead Line Weston Marsh to WMEL-A
- Route Regions
- Route Sub-regions
- EA Main Rivers
- Groundwater Abstractions - Areas
- WFD Groundwater Bodies
- Secondary A Bedrock Aquifer
- Secondary A Superficial Aquifer
- Secondary B Bedrock Aquifer
- Secondary Superficial Aquifer Undifferentiated

NATIONAL GRID INVESTMENT NUMBER: 101746-203470

COPYRIGHT: NOT TO BE REPRODUCED WITHOUT THE WRITTEN PERMISSION OF NATIONAL GRID ELECTRICITY TRANSMISSION Plc.

P01	09/02/2026	First issue	DM	SL	JC	JC
P02	28/04/2026	Second issue	DM	SL	JC	JC
P03	23/06/2026	Third issue	LL	SL	TB	JC
Rev.	Date	Comment	Drw by	Check	Rev by	Appr.

nationalgrid

National Grid plc, Warwick Technology Park, Gallows Hill, Warwick, CV34 6DA

AECOM

ARUP

Drawn
L. LINE

Checked
S.LUMACA

Site

Weston Marsh to East Leicestershire

Title

Phase 1 Geotechnical and Geo-environmental Desktop Study:
Figure 6
Hydrogeology - Aquifers

Purpose of issue

For Information

Status

S3

Contractor Drawing No.

WMEL-AAJ-ZZZZ-XXXXXX-DRW-GE-000018

Revision

P03

Customer Drawing No.

N/A

Issue

A

Reviewed

T. BODVIN

Approved

J. CHASTNEY

Date


23/06/2026

Scale

1:15,000

Size

A3

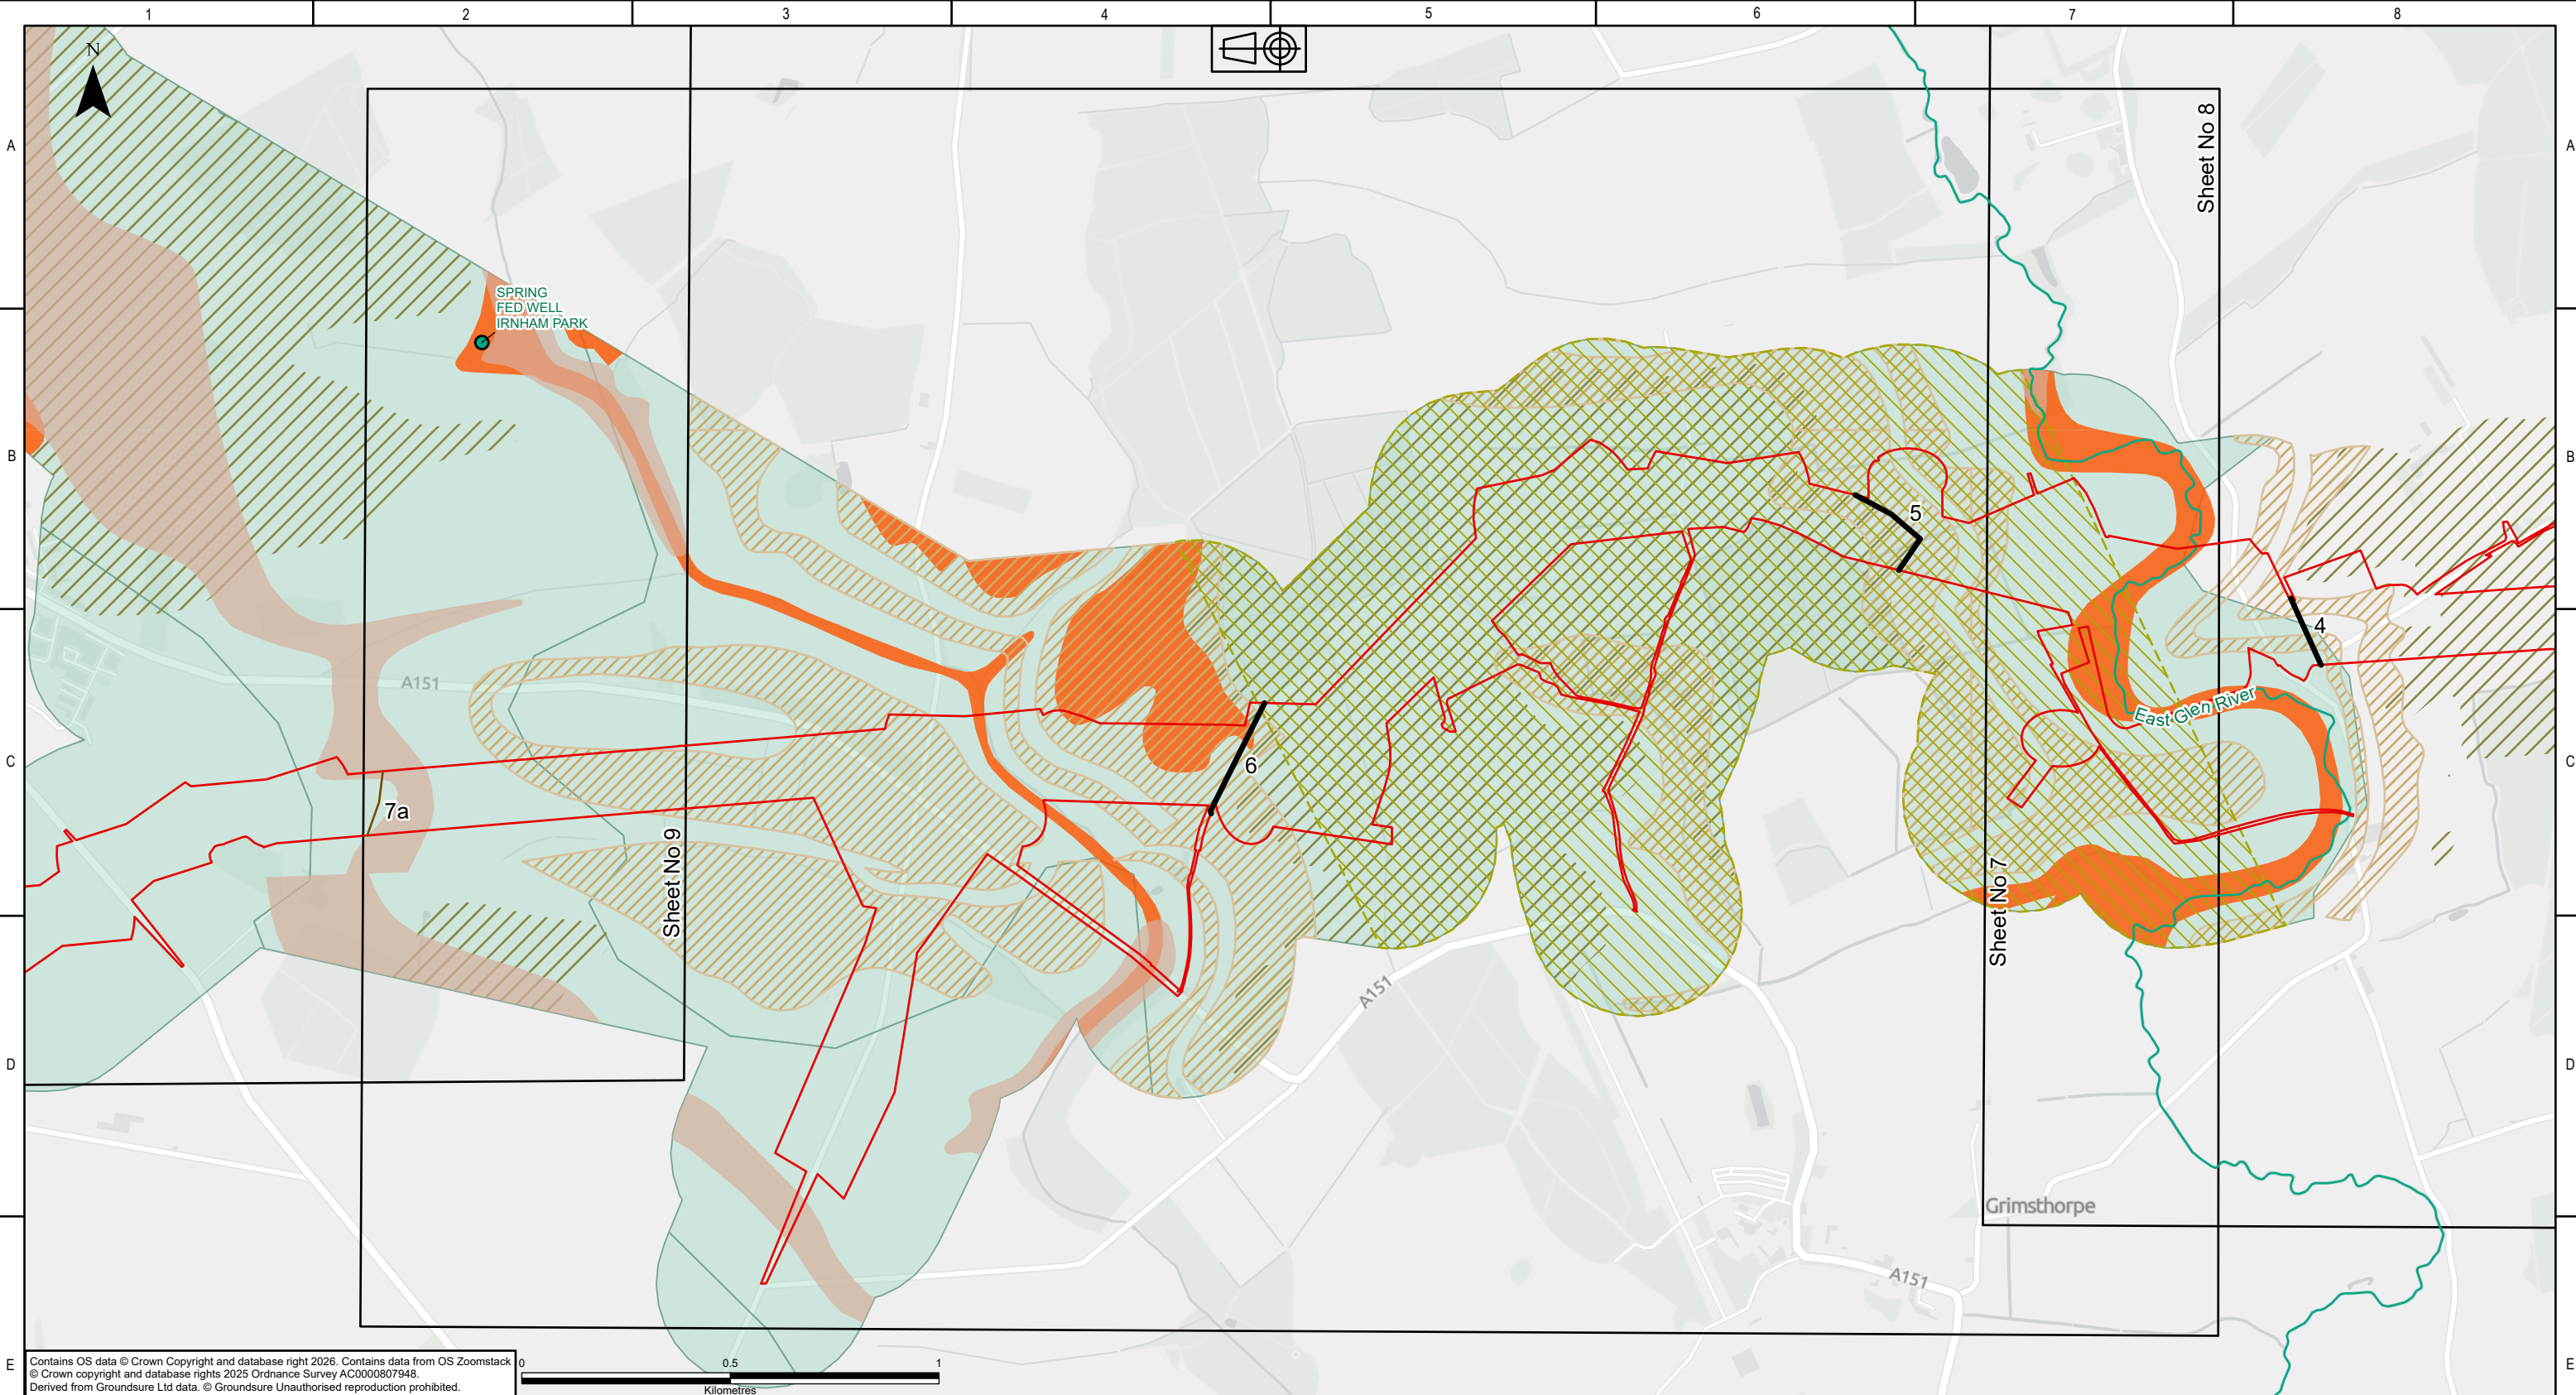

KEY PLAN

Legend

- DF2 Rev B Boundary - Overhead Line Weston Marsh to WMEL-A
- Route Regions
- Route Sub-regions
- Groundwater Abstractions - Points
- EA Main Rivers
- Groundwater Abstractions - Areas
- WFD Groundwater Bodies
- Secondary A Bedrock Aquifer
- Secondary A Superficial Aquifer
- Secondary B Bedrock Aquifer
- Secondary Superficial Aquifer Undifferentiated

NATIONAL GRID INVESTMENT NUMBER: 101746-203470

COPYRIGHT: NOT TO BE REPRODUCED WITHOUT THE WRITTEN PERMISSION OF NATIONAL GRID ELECTRICITY TRANSMISSION Plc.

Rev.	Date	Comment	Drw by	Check	Rev by	Appr.
P01	09/02/2026	First issue	DM	SL	JC	JC
P02	28/04/2026	Second issue	DM	SL	JC	JC
P03	23/06/2026	Third issue	LL	SL	TB	JC

nationalgrid

National Grid plc, Warwick Technology Park, Gallows Hill, Warwick, CV34 6DA

AECOM

ARUP

Drawn

L. LINE

Checked

S.LUMACA

Site

Weston Marsh to East Leicestershire

Title

Phase 1 Geotechnical and Geo-environmental Desktop Study: Figure 6 Hydrogeology - Aquifers

Purpose of issue

For Information

Status

S3

Contractor Drawing No.

WMEL-AAJ-ZZZZ-XXXXXX-DRW-GE-000018

Revision

P03

Customer Drawing No.

N/A

Issue

A

Reviewed

T. BODVIN

Approved

J. CHASTNEY

Date

23/06/2026


Scale

1:15,000

Size

A3

Sheet 8 of 9

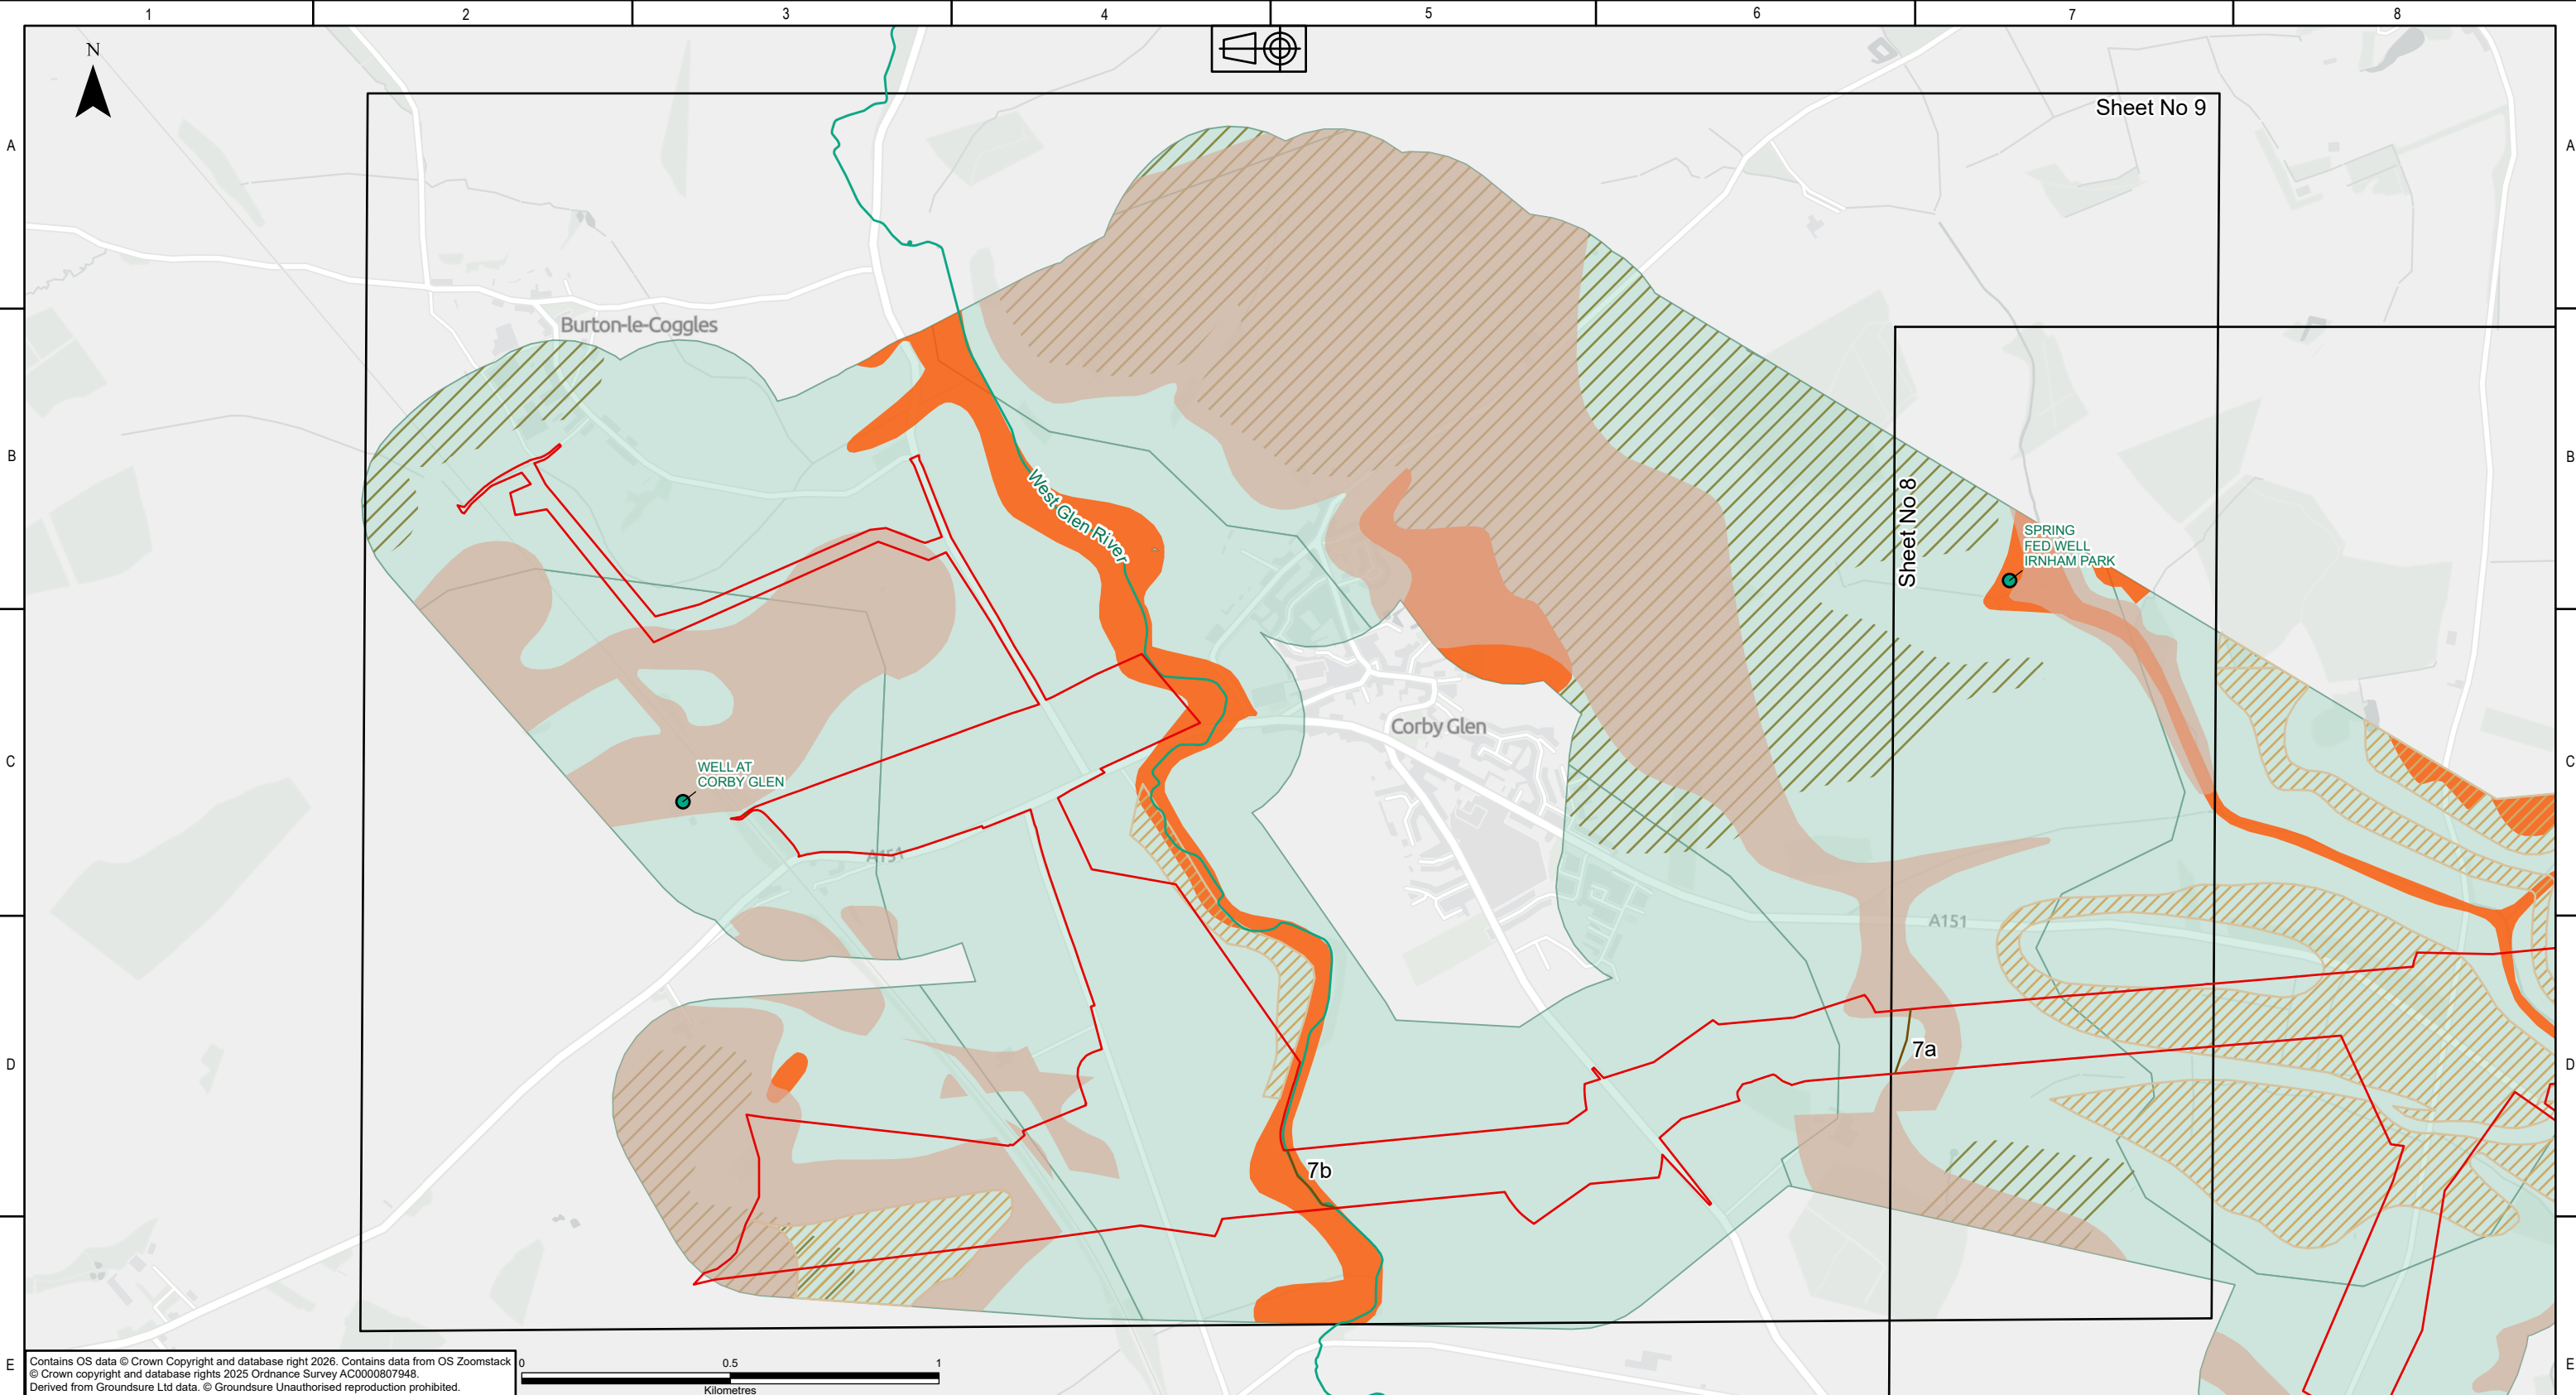

KEY PLAN

Legend

- DF2 Rev B Boundary - Overhead Line Weston Marsh to WMEL-A
- Route Regions
- Route Sub-regions
- Groundwater Abstractions - Points
- EA Main Rivers
- WFD Groundwater Bodies
- Secondary A Bedrock Aquifer
- Secondary A Superficial Aquifer
- Secondary B Bedrock Aquifer
- Secondary Superficial Aquifer Undifferentiated

NATIONAL GRID INVESTMENT NUMBER: 101746-203470

COPYRIGHT: NOT TO BE REPRODUCED WITHOUT THE WRITTEN PERMISSION OF NATIONAL GRID ELECTRICITY TRANSMISSION Plc.

Rev.	Date	Comment	Drw by	Check	Rev by	Appr.
P01	09/02/2026	First issue	DM	SL	JC	JC
P02	28/04/2026	Second issue	DM	SL	JC	JC
P03	23/06/2026	Third issue	LL	SL	TB	JC

nationalgrid

National Grid plc, Warwick Technology Park, Gallows Hill, Warwick, CV34 6DA

Contractor

AECOM

ARUP

Drawn L. LINE

Checked S.LUMACA

Site

Weston Marsh to East Leicestershire

Title

Phase 1 Geotechnical and Geo-environmental Desktop Study: Figure 6 Hydrogeology - Aquifers

Purpose of issue

For Information

Status

S3

Contractor Drawing No.

WMEL-AAJ-ZZZZ-XXXXXX-DRW-GE-000018

Revision

P03

Customer Drawing No.

N/A

Issue

A

Reviewed

T. BODVIN

Approved

J. CHASTNEY

Date


23/06/2026

Scale

1:15,000

Size

A3

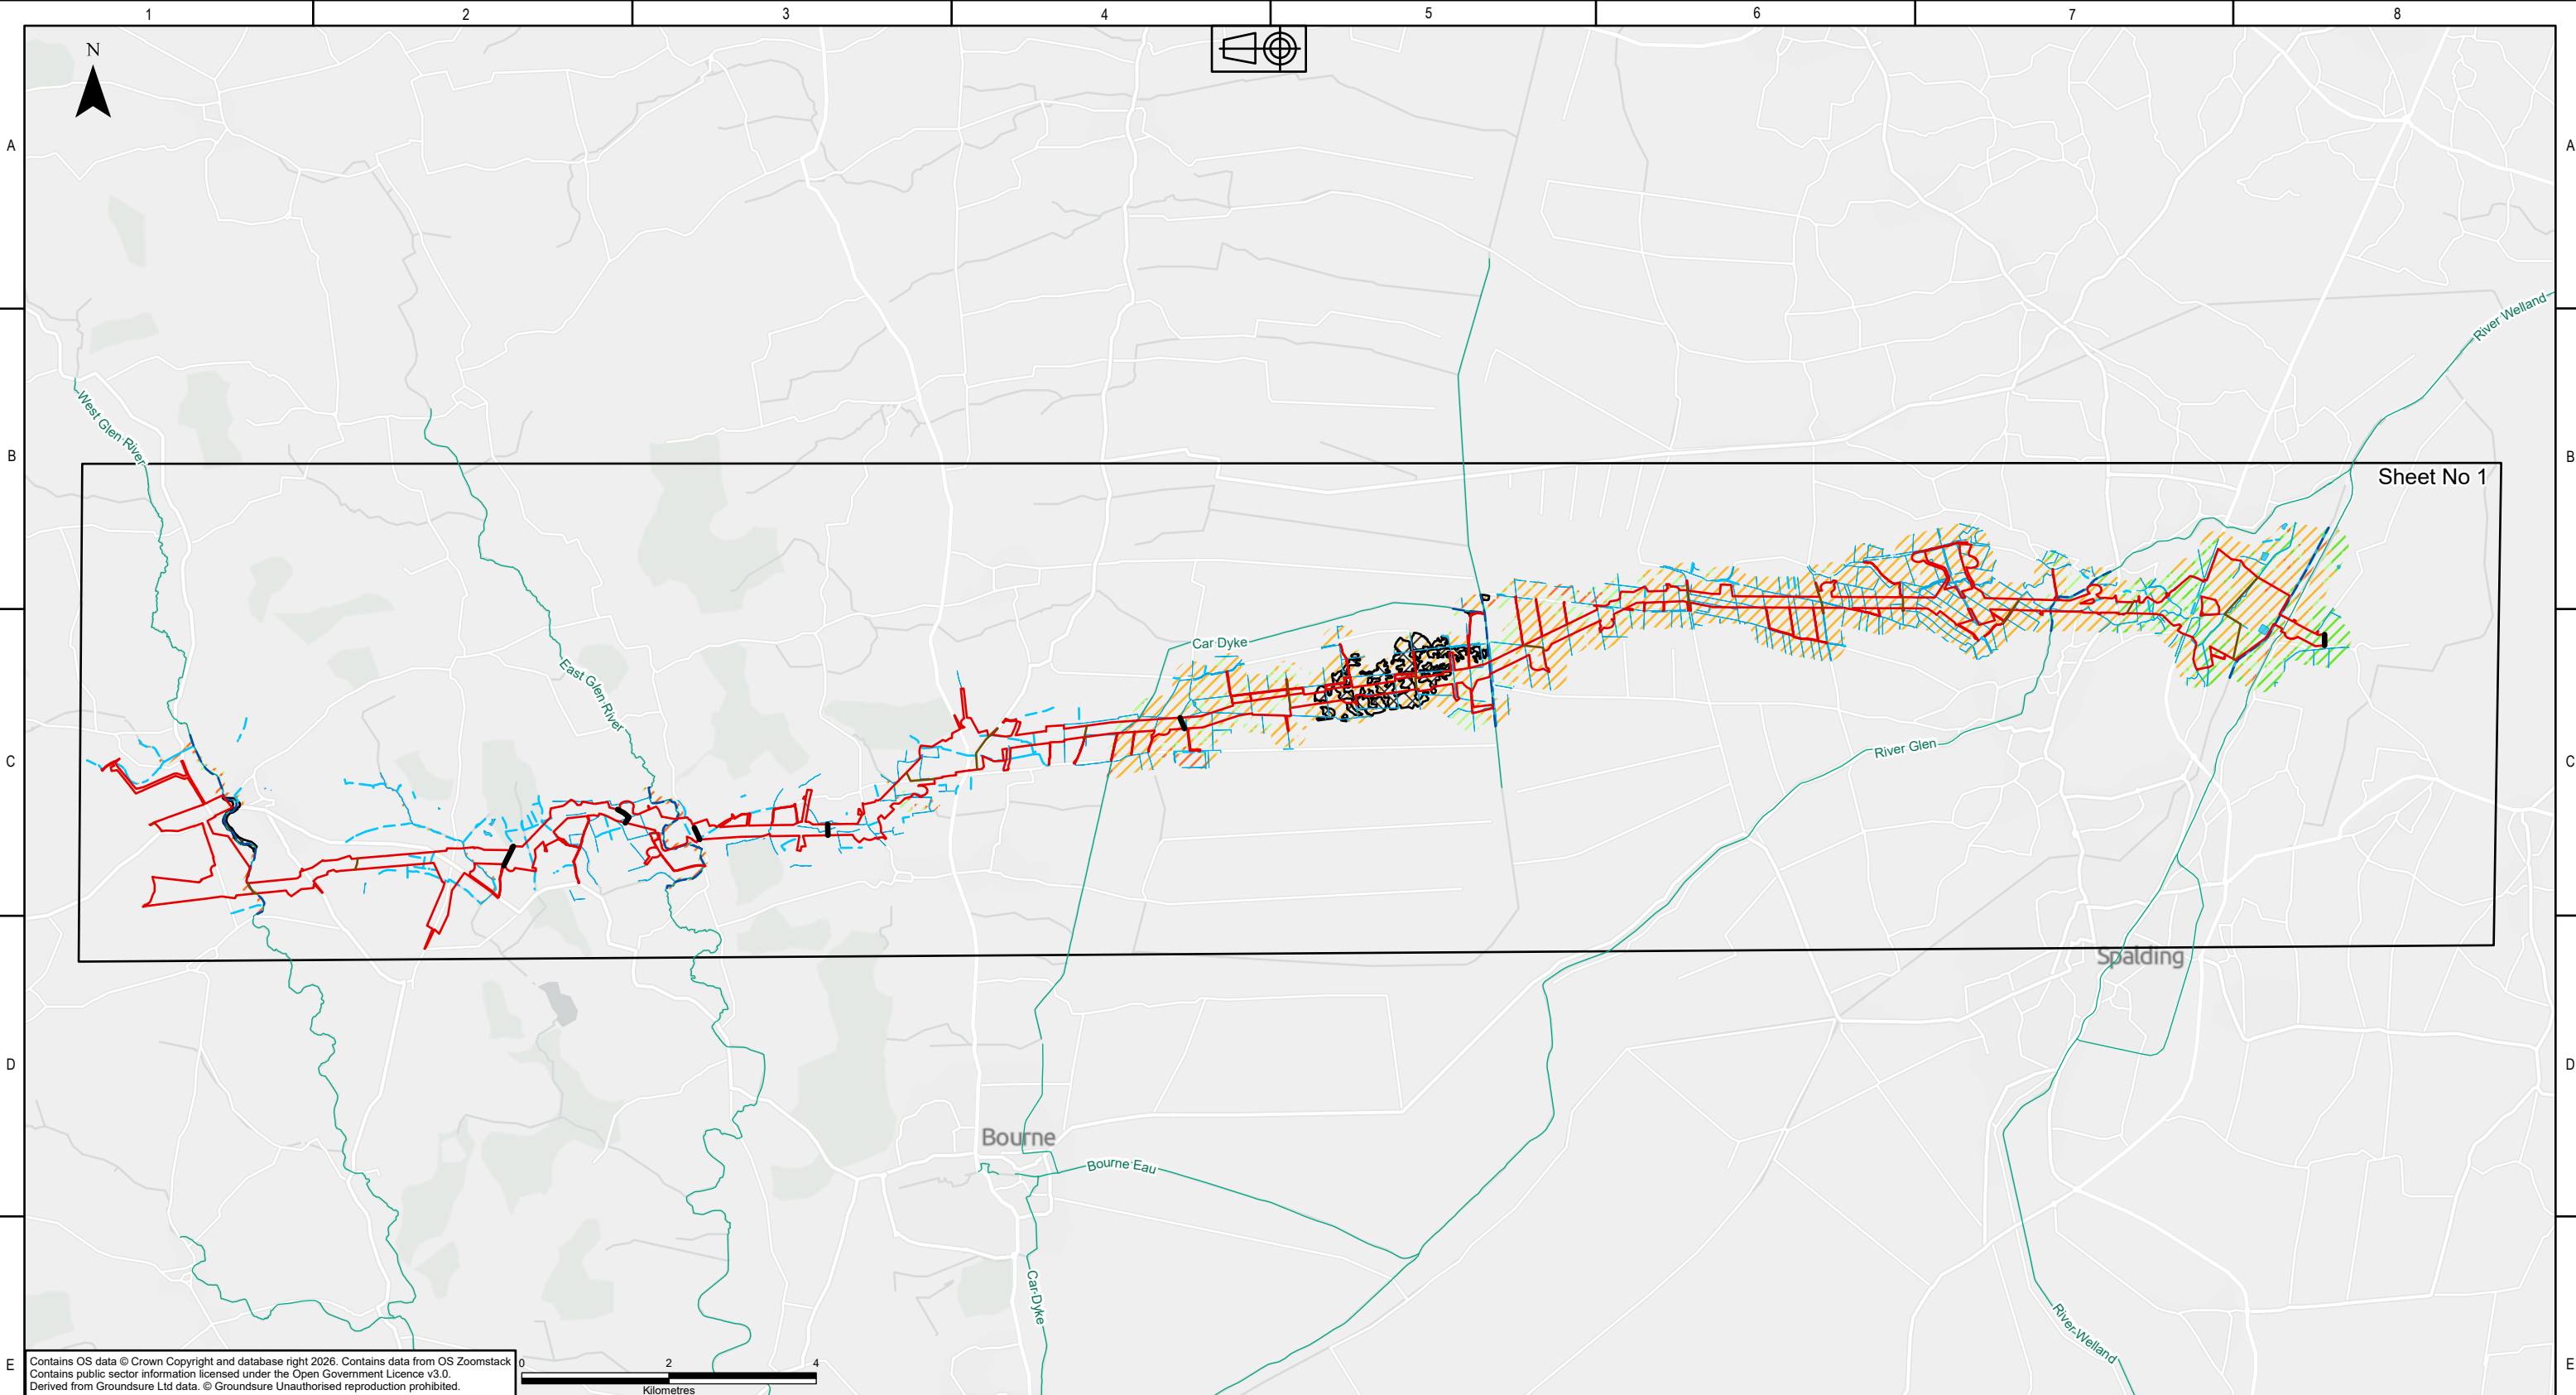

KEY PLAN

Legend

- DF2 Rev B Boundary - Overhead Line Weston Marsh to WMEL-A
- Route Regions
- Route Sub-regions
- EA Main Rivers
- WFD Surface Waterbodies
- OS Surface Water Features - Lines
- OS Surface Water Features - Areas
- Historical Flood Events
- Risk Flooding Rivers Sea
- High
- Medium
- Low
- Very Low

NATIONAL GRID INVESTMENT NUMBER: 101746-203470

COPYRIGHT: NOT TO BE REPRODUCED WITHOUT THE WRITTEN PERMISSION OF NATIONAL GRID ELECTRICITY TRANSMISSION Plc.

Rev.	Date	Comment	Drw by	Check	Rev by	Appr.
P01	09/02/2026	First issue	DM	SL	JC	JC
P02	28/04/2026	Second issue	DM	SL	JC	JC
P03	23/06/2026	Third issue	LL	SL	TB	JC

nationalgrid

National Grid plc, Warwick Technology Park, Gallows Hill, Warwick, CV34 6DA

AECOM

ARUP

Drawn

L. LINE

Checked

S.LUMACA

Site

Weston Marsh to East Leicestershire

Title

Phase 1 Geotechnical and Geo-environmental Desktop Study: Figure 7 Hydrology and Risk of Flooding

Purpose of issue

For Information

Status

S3

Contractor Drawing No.

WMEL-AAJ-ZZZZ-XXXXXX-DRW-GE-000019

Revision

P03

Customer Drawing No.

N/A

Issue

A

Reviewed

T. BODVIN

Approved

J. CHASTNEY

Date

23/06/2026


Scale

1:85,000

Size

A3

Sheet No 1

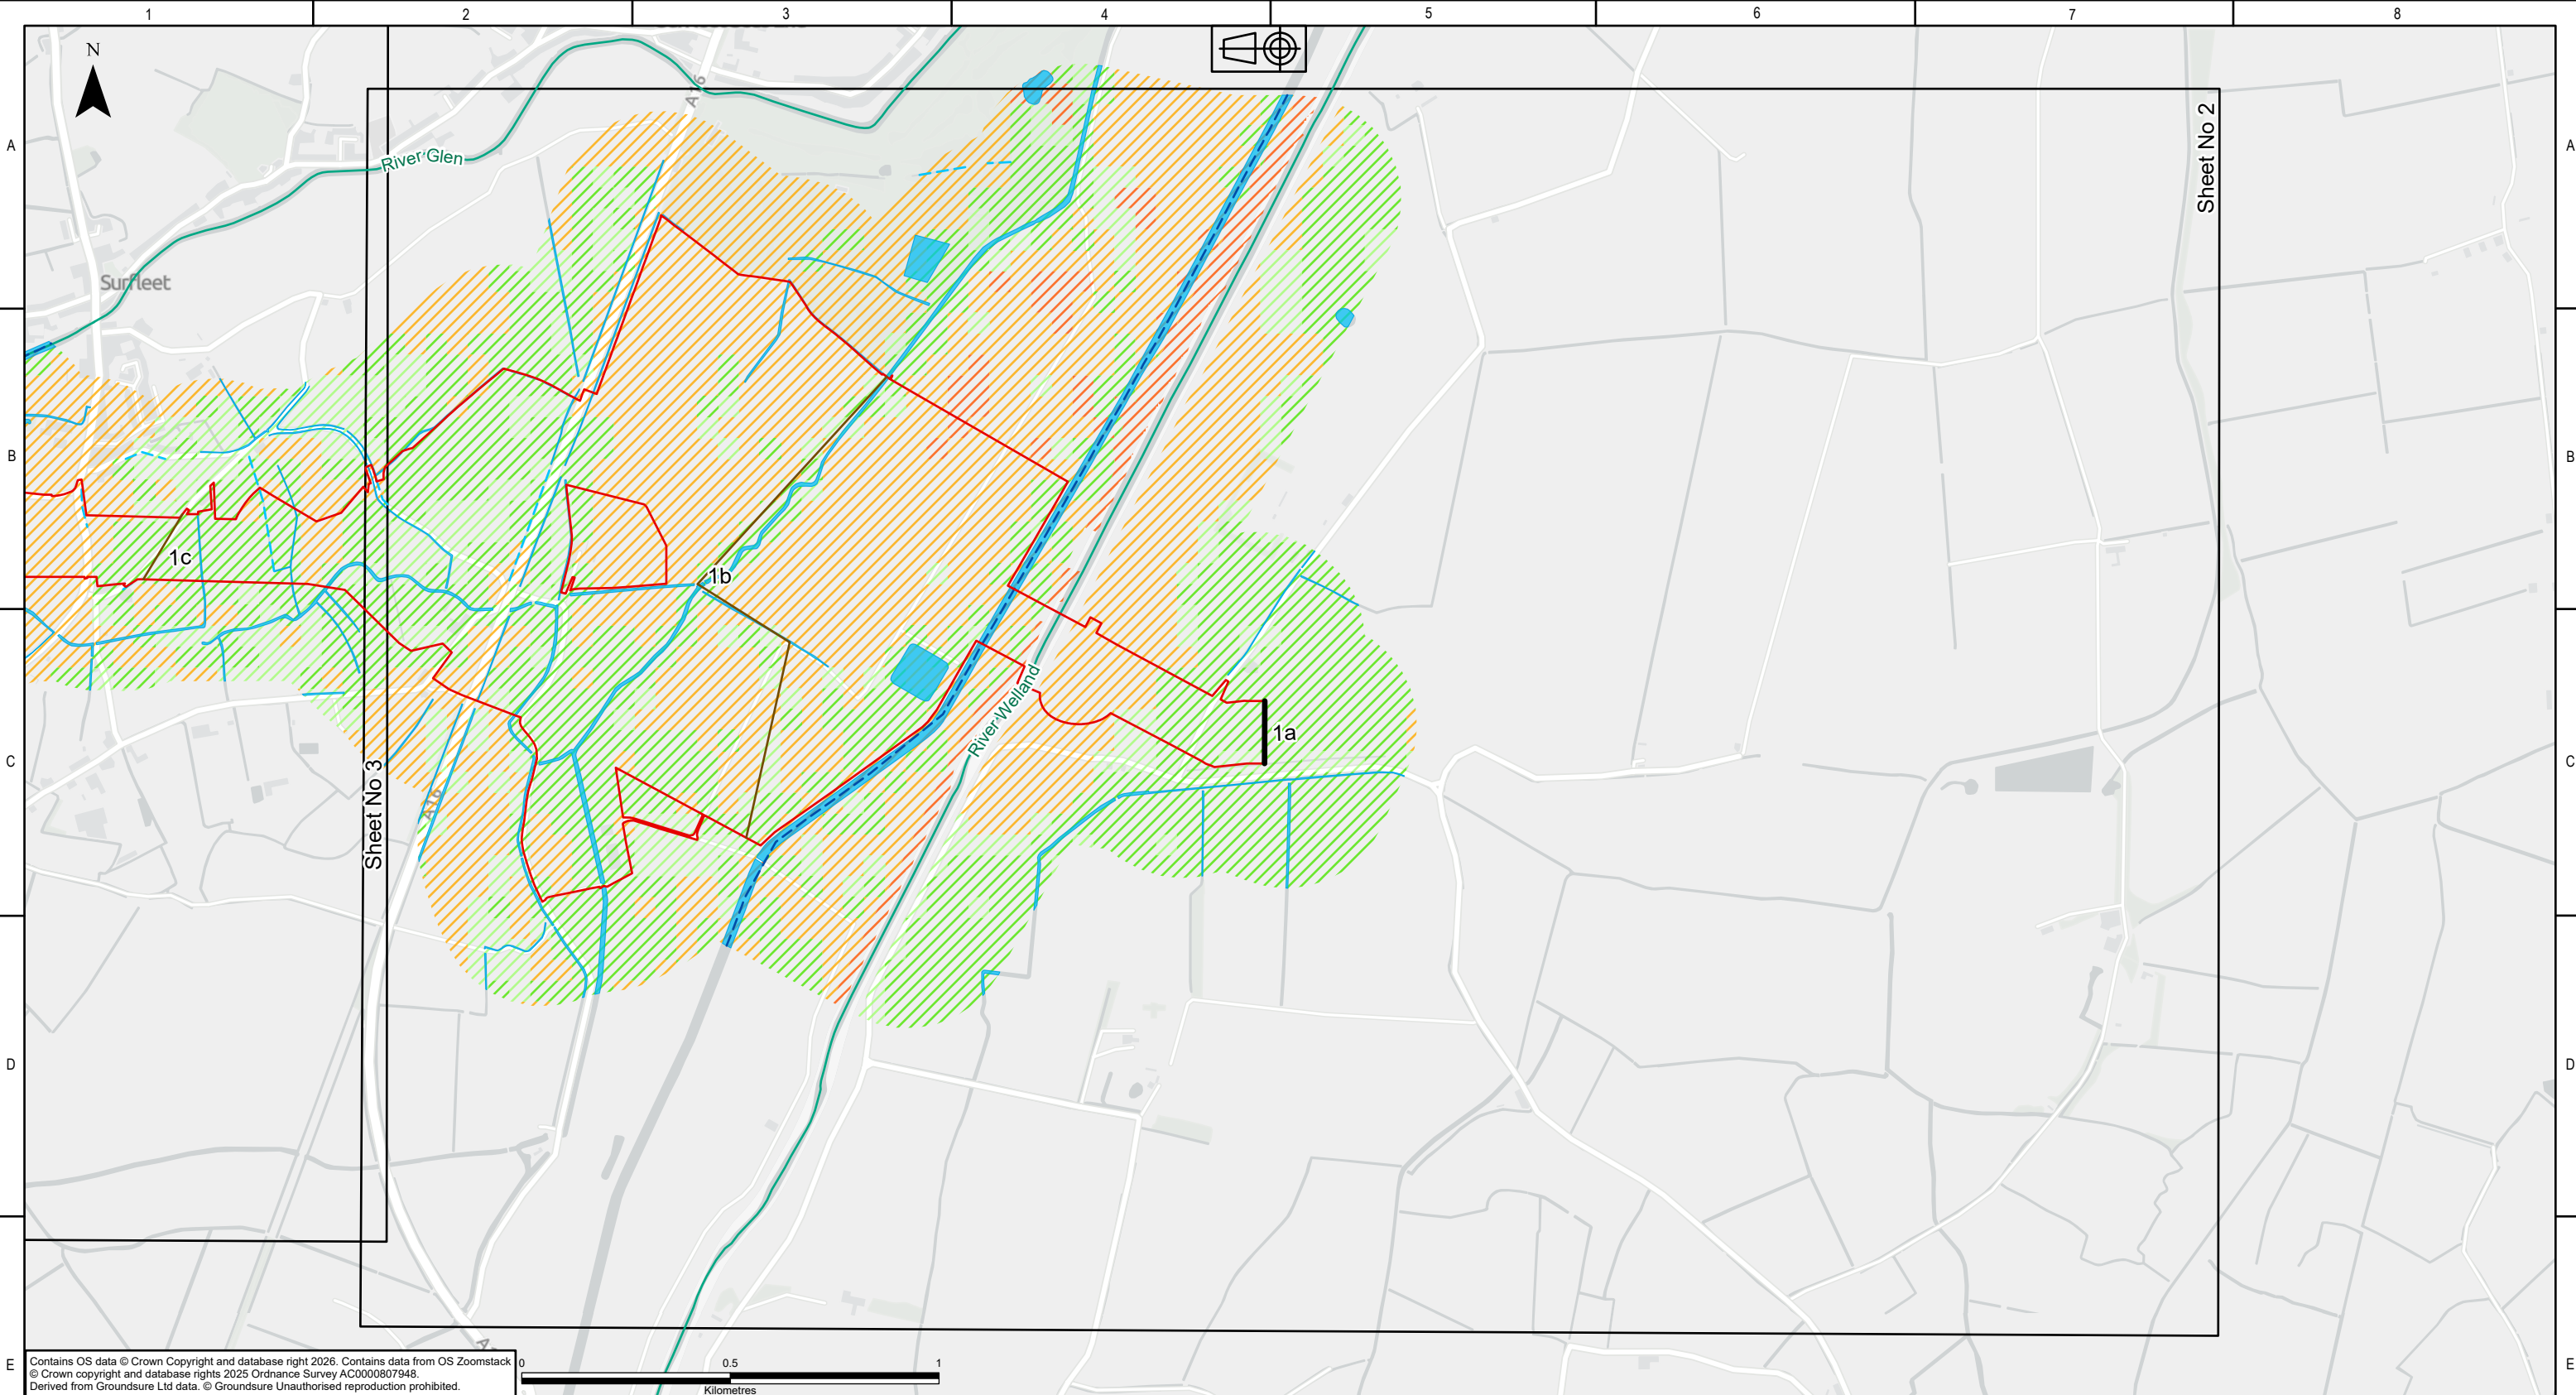

KEY PLAN

Legend

- DF2 Rev B Boundary - Overhead Line Weston Marsh to WMEL-A
- Route Regions
- Route Sub-regions
- EA Main Rivers
- WFD Surface Waterbodies
- OS Surface Water Features - Lines
- OS Surface Water Features - Areas
- Risk Flooding Rivers Sea
 - High
 - Medium
 - Low
 - Very Low

NATIONAL GRID INVESTMENT NUMBER: 101746-203470

COPYRIGHT: NOT TO BE REPRODUCED WITHOUT THE WRITTEN PERMISSION OF NATIONAL GRID ELECTRICITY TRANSMISSION Plc.

Rev.	Date	Comment	Drw by	Check	Rev by	Appr.
P01	09/02/2026	First issue	DM	SL	JC	JC
P02	28/04/2026	Second issue	DM	SL	JC	JC
P03	23/06/2026	Third issue	LL	SL	TB	JC

nationalgrid

National Grid plc, Warwick Technology Park, Gallows Hill, Warwick, CV34 6DA

Contractor

AECOM

ARUP

Drawn L. LINE

Checked S.LUMACA

Site

Weston Marsh to East Leicestershire

Title

Phase 1 Geotechnical and Geo-environmental Desktop Study: Figure 7 Hydrology and Risk of Flooding

Purpose of issue

For Information

Status

S3

Contractor Drawing No.

WMEL-AAJ-ZZZZ-XXXXXX-DRW-GE-000019

Revision

P03

Customer Drawing No.

N/A

Sheet 2 of 9

Issue

A

Reviewed

T. BODVIN

Approved

J. CHASTNEY

Date


23/06/2026

Scale

1:15,000

Size

A3

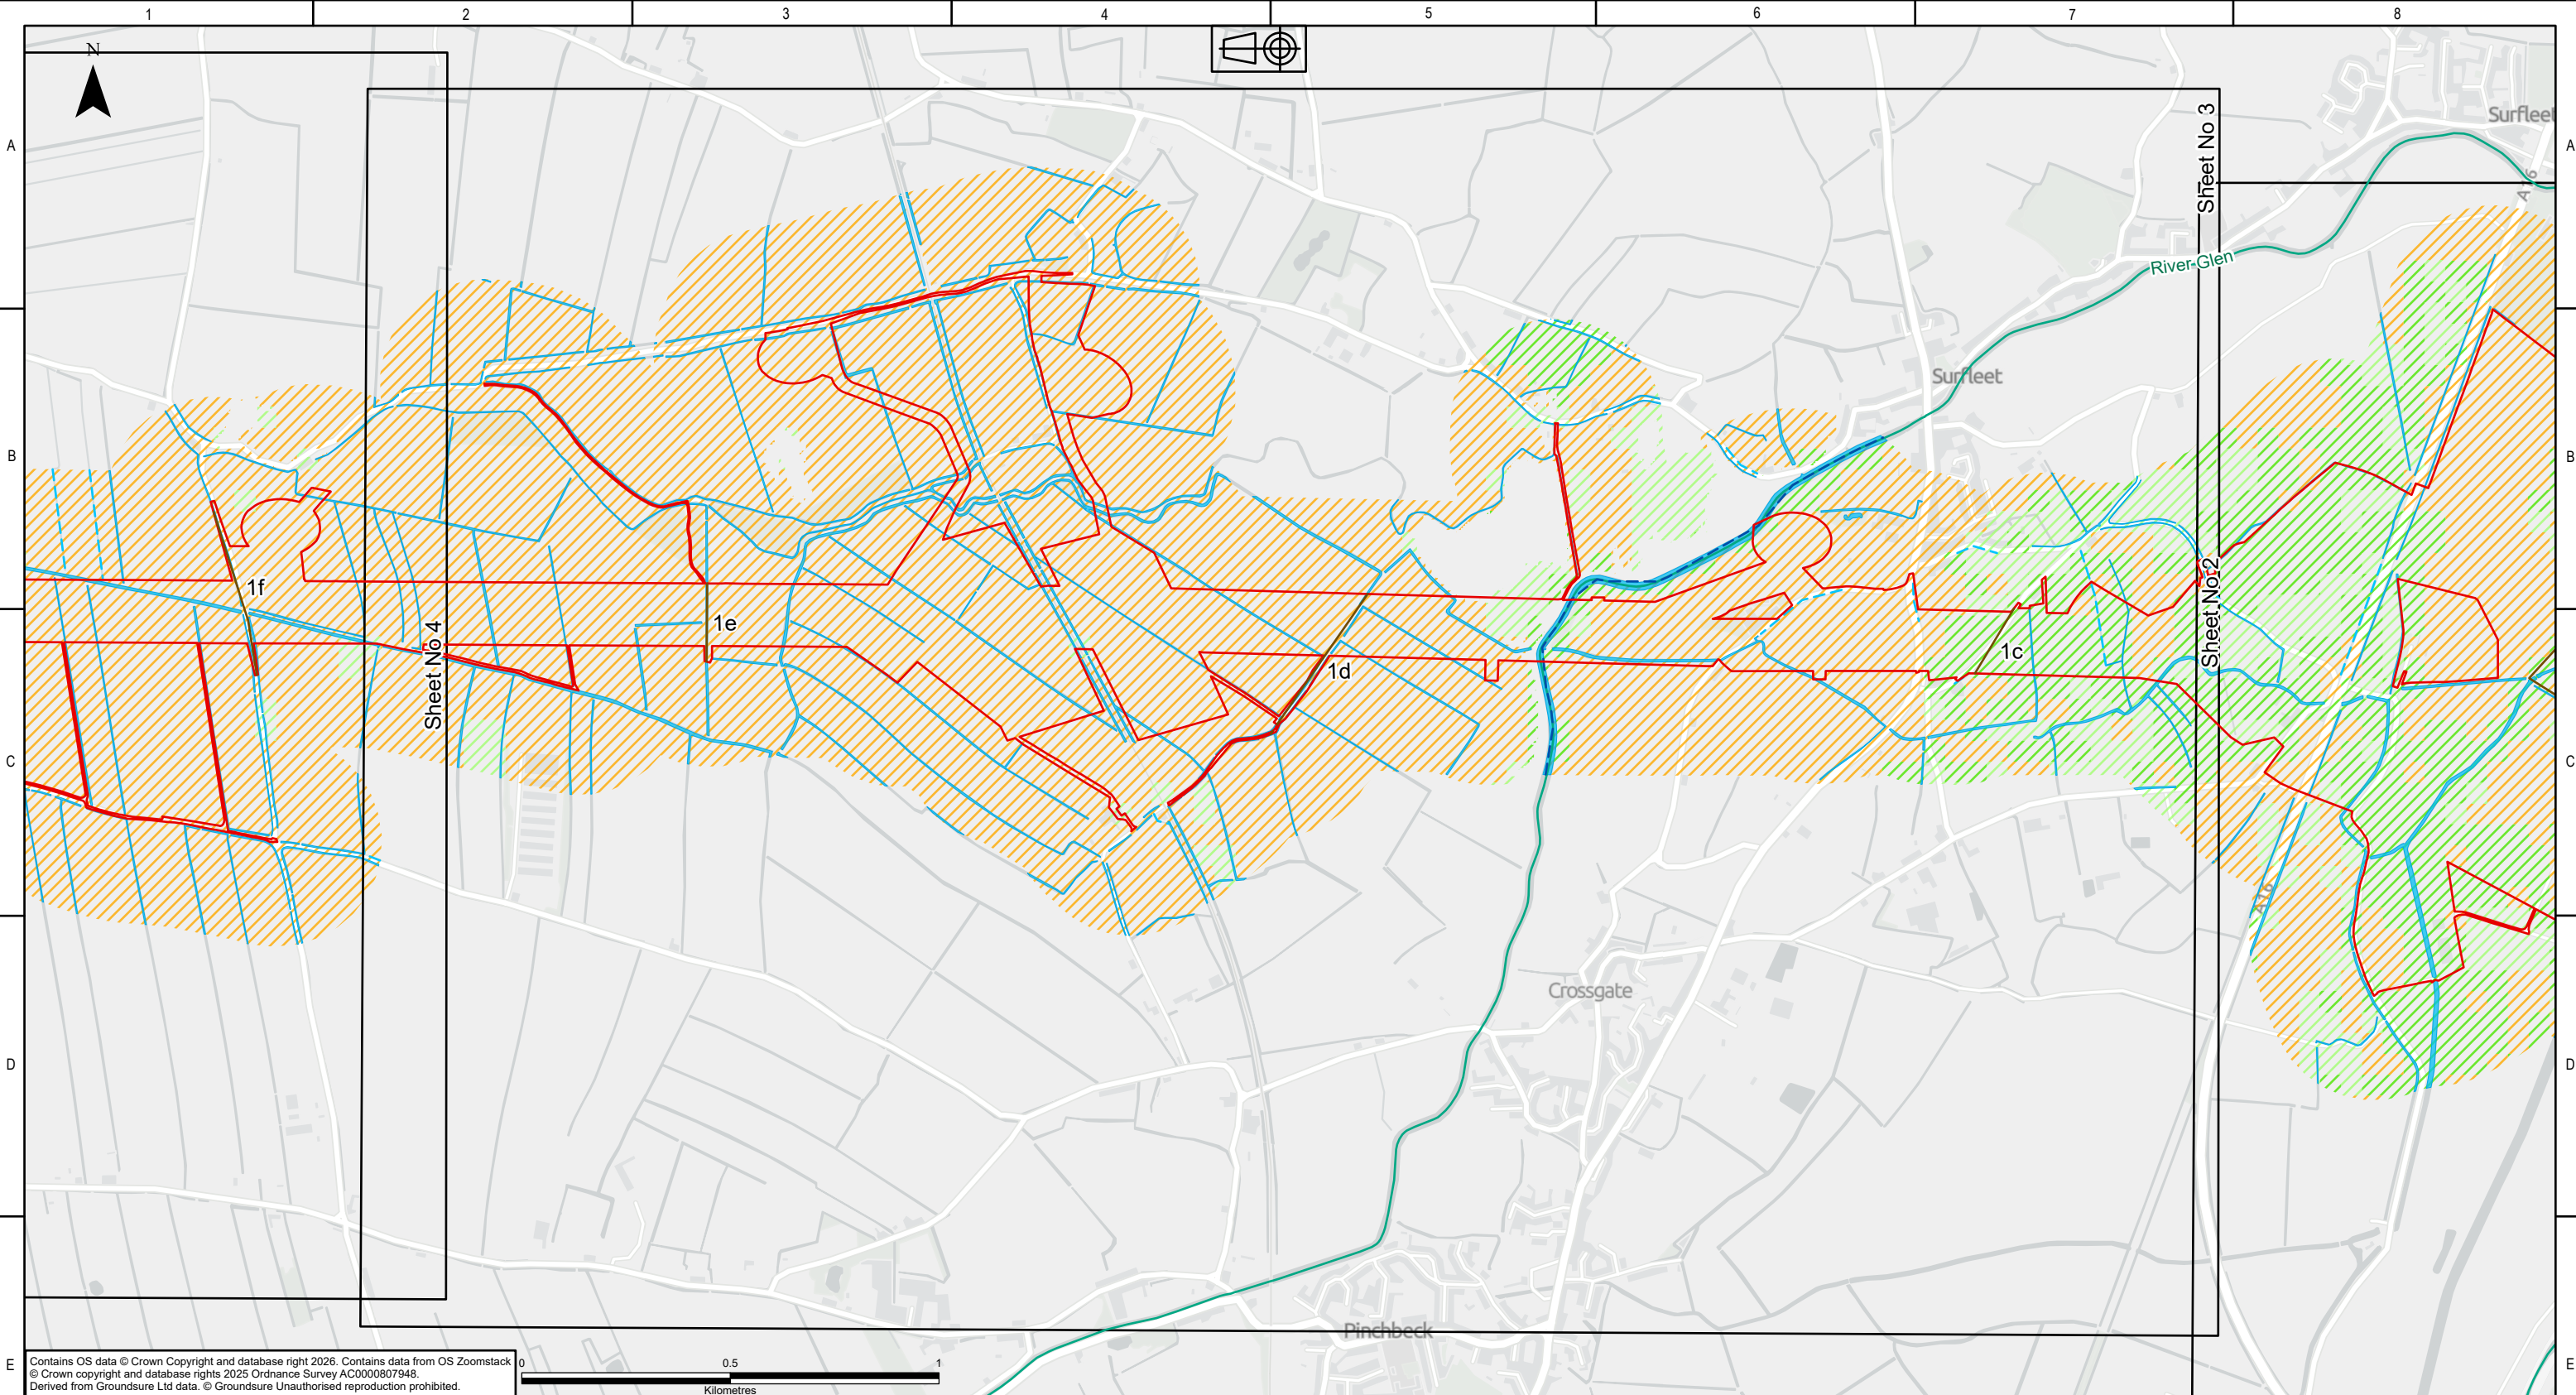

Contains OS data © Crown Copyright and database right 2026. Contains data from OS Zoomstack
© Crown copyright and database rights 2025 Ordnance Survey AC0000807948.
Derived from Groundsure Ltd data. © Groundsure Unauthorised reproduction prohibited.

0 0.5 1
Kilometres

KEY PLAN

Legend

- DF2 Rev B Boundary - Overhead Line Weston Marsh to WMEL-A
- Route Regions
- Route Sub-regions
- EA Main Rivers
- WFD Surface Waterbodies
- OS Surface Water Features - Lines
- OS Surface Water Features - Areas
- Risk Flooding Rivers Sea
 - High
 - Medium
 - Low
 - Very Low

NATIONAL GRID INVESTMENT NUMBER: 101746-203470

COPYRIGHT: NOT TO BE REPRODUCED WITHOUT THE WRITTEN PERMISSION OF NATIONAL GRID ELECTRICITY TRANSMISSION Plc.

Rev.	Date	Comment	Drw by	Check	Rev by	Appr.
P01	09/02/2026	First issue	DM	SL	JC	JC
P02	28/04/2026	Second issue	DM	SL	JC	JC
P03	23/06/2026	Third issue	LL	SL	TB	JC

nationalgrid

National Grid plc, Warwick Technology Park, Gallows Hill, Warwick, CV34 6DA

Contractor

AECOM

ARUP

Drawn L. LINE

Checked S.LUMACA

Site

Weston Marsh to East Leicestershire

Title

Phase 1 Geotechnical and Geo-environmental Desktop Study: Figure 7 Hydrology and Risk of Flooding

Purpose of issue

For Information

Status

S3

Contractor Drawing No.

WMEL-AAJ-ZZZZ-XXXXXX-DRW-GE-000019

Revision

P03

Customer Drawing No.

N/A

Issue

A

Reviewed

T. BODVIN

Approved

J. CHASTNEY

Date

23/06/2026

Scale

1:15,000

Size

A3

Sheet 3 of 9



KEY PLAN

Legend

DF2 Rev B Boundary - Overhead Line Weston Marsh to WMEL-A

Route Regions

Route Sub-regions

EA Main Rivers

WFD Surface Waterbodies

OS Surface Water Features - Lines

OS Surface Water Features - Areas

Historical Flood Events

Risk Flooding Rivers Sea

High

Medium

Low

Very Low

NATIONAL GRID INVESTMENT NUMBER: 101746-203470

COPYRIGHT: NOT TO BE REPRODUCED WITHOUT THE WRITTEN PERMISSION OF NATIONAL GRID ELECTRICITY TRANSMISSION Plc.

P01	09/02/2026	First issue	DM	SL	JC	JC
P02	28/04/2026	Second issue	DM	SL	JC	JC
P03	23/06/2026	Third issue	LL	SL	TB	JC
Rev.	Date	Comment	Drw by	Check	Rev by	Appr.

nationalgrid

National Grid plc, Warwick Technology Park, Gallows Hill, Warwick, CV34 6DA

Contractor

AECOM

ARUP

Drawn L. LINE

Checked S.LUMACA

Site

Weston Marsh to East Leicestershire

Title

Phase 1 Geotechnical and Geo-environmental Desktop Study: Figure 7 Hydrology and Risk of Flooding

Purpose of issue

For Information

Status

S3

Contractor Drawing No.

WMEL-AAJ-ZZZZ-XXXXXX-DRW-GE-000019

Revision

P03

Customer Drawing No.

N/A

Issue

A

Sheet 4 of 9

Scale

1:15,000

Size

A3



KEY PLAN

Legend

- DF2 Rev B Boundary - Overhead Line Weston Marsh to WMEL-A
- Route Regions
- Route Sub-regions
- EA Main Rivers
- WFD Surface Waterbodies
- OS Surface Water Features - Lines
- OS Surface Water Features - Areas
- Historical Flood Events
- Risk Flooding Rivers Sea
 - High
 - Medium
 - Low
- Very Low

NATIONAL GRID INVESTMENT NUMBER: 101746-203470

COPYRIGHT: NOT TO BE REPRODUCED WITHOUT THE WRITTEN PERMISSION OF NATIONAL GRID ELECTRICITY TRANSMISSION Plc.

Rev.	Date	Comment	Drw by	Check	Rev by	Appr.
P01	09/02/2026	First issue	DM	SL	JC	JC
P02	28/04/2026	Second issue	DM	SL	JC	JC
P03	23/06/2026	Third issue	LL	SL	TB	JC

nationalgrid

National Grid plc, Warwick Technology Park, Gallows Hill, Warwick, CV34 6DA

AECOM

ARUP

Drawn

L. LINE

Checked

S.LUMACA

Site

Weston Marsh to East Leicestershire

Title

Phase 1 Geotechnical and Geo-environmental Desktop Study:
Figure 7
Hydrology and Risk of Flooding

Purpose of issue

For Information

Status

S3

Contractor Drawing No.

WMEL-AAJ-ZZZZ-XXXXXX-DRW-GE-000019

Revision

P03

Customer Drawing No.

N/A

Issue

A

Sheet 5 of 9

Scale

1:15,000

Size

A3

Reviewed


T. BODVIN

Approved

J. CHASTNEY

Date

23/06/2026

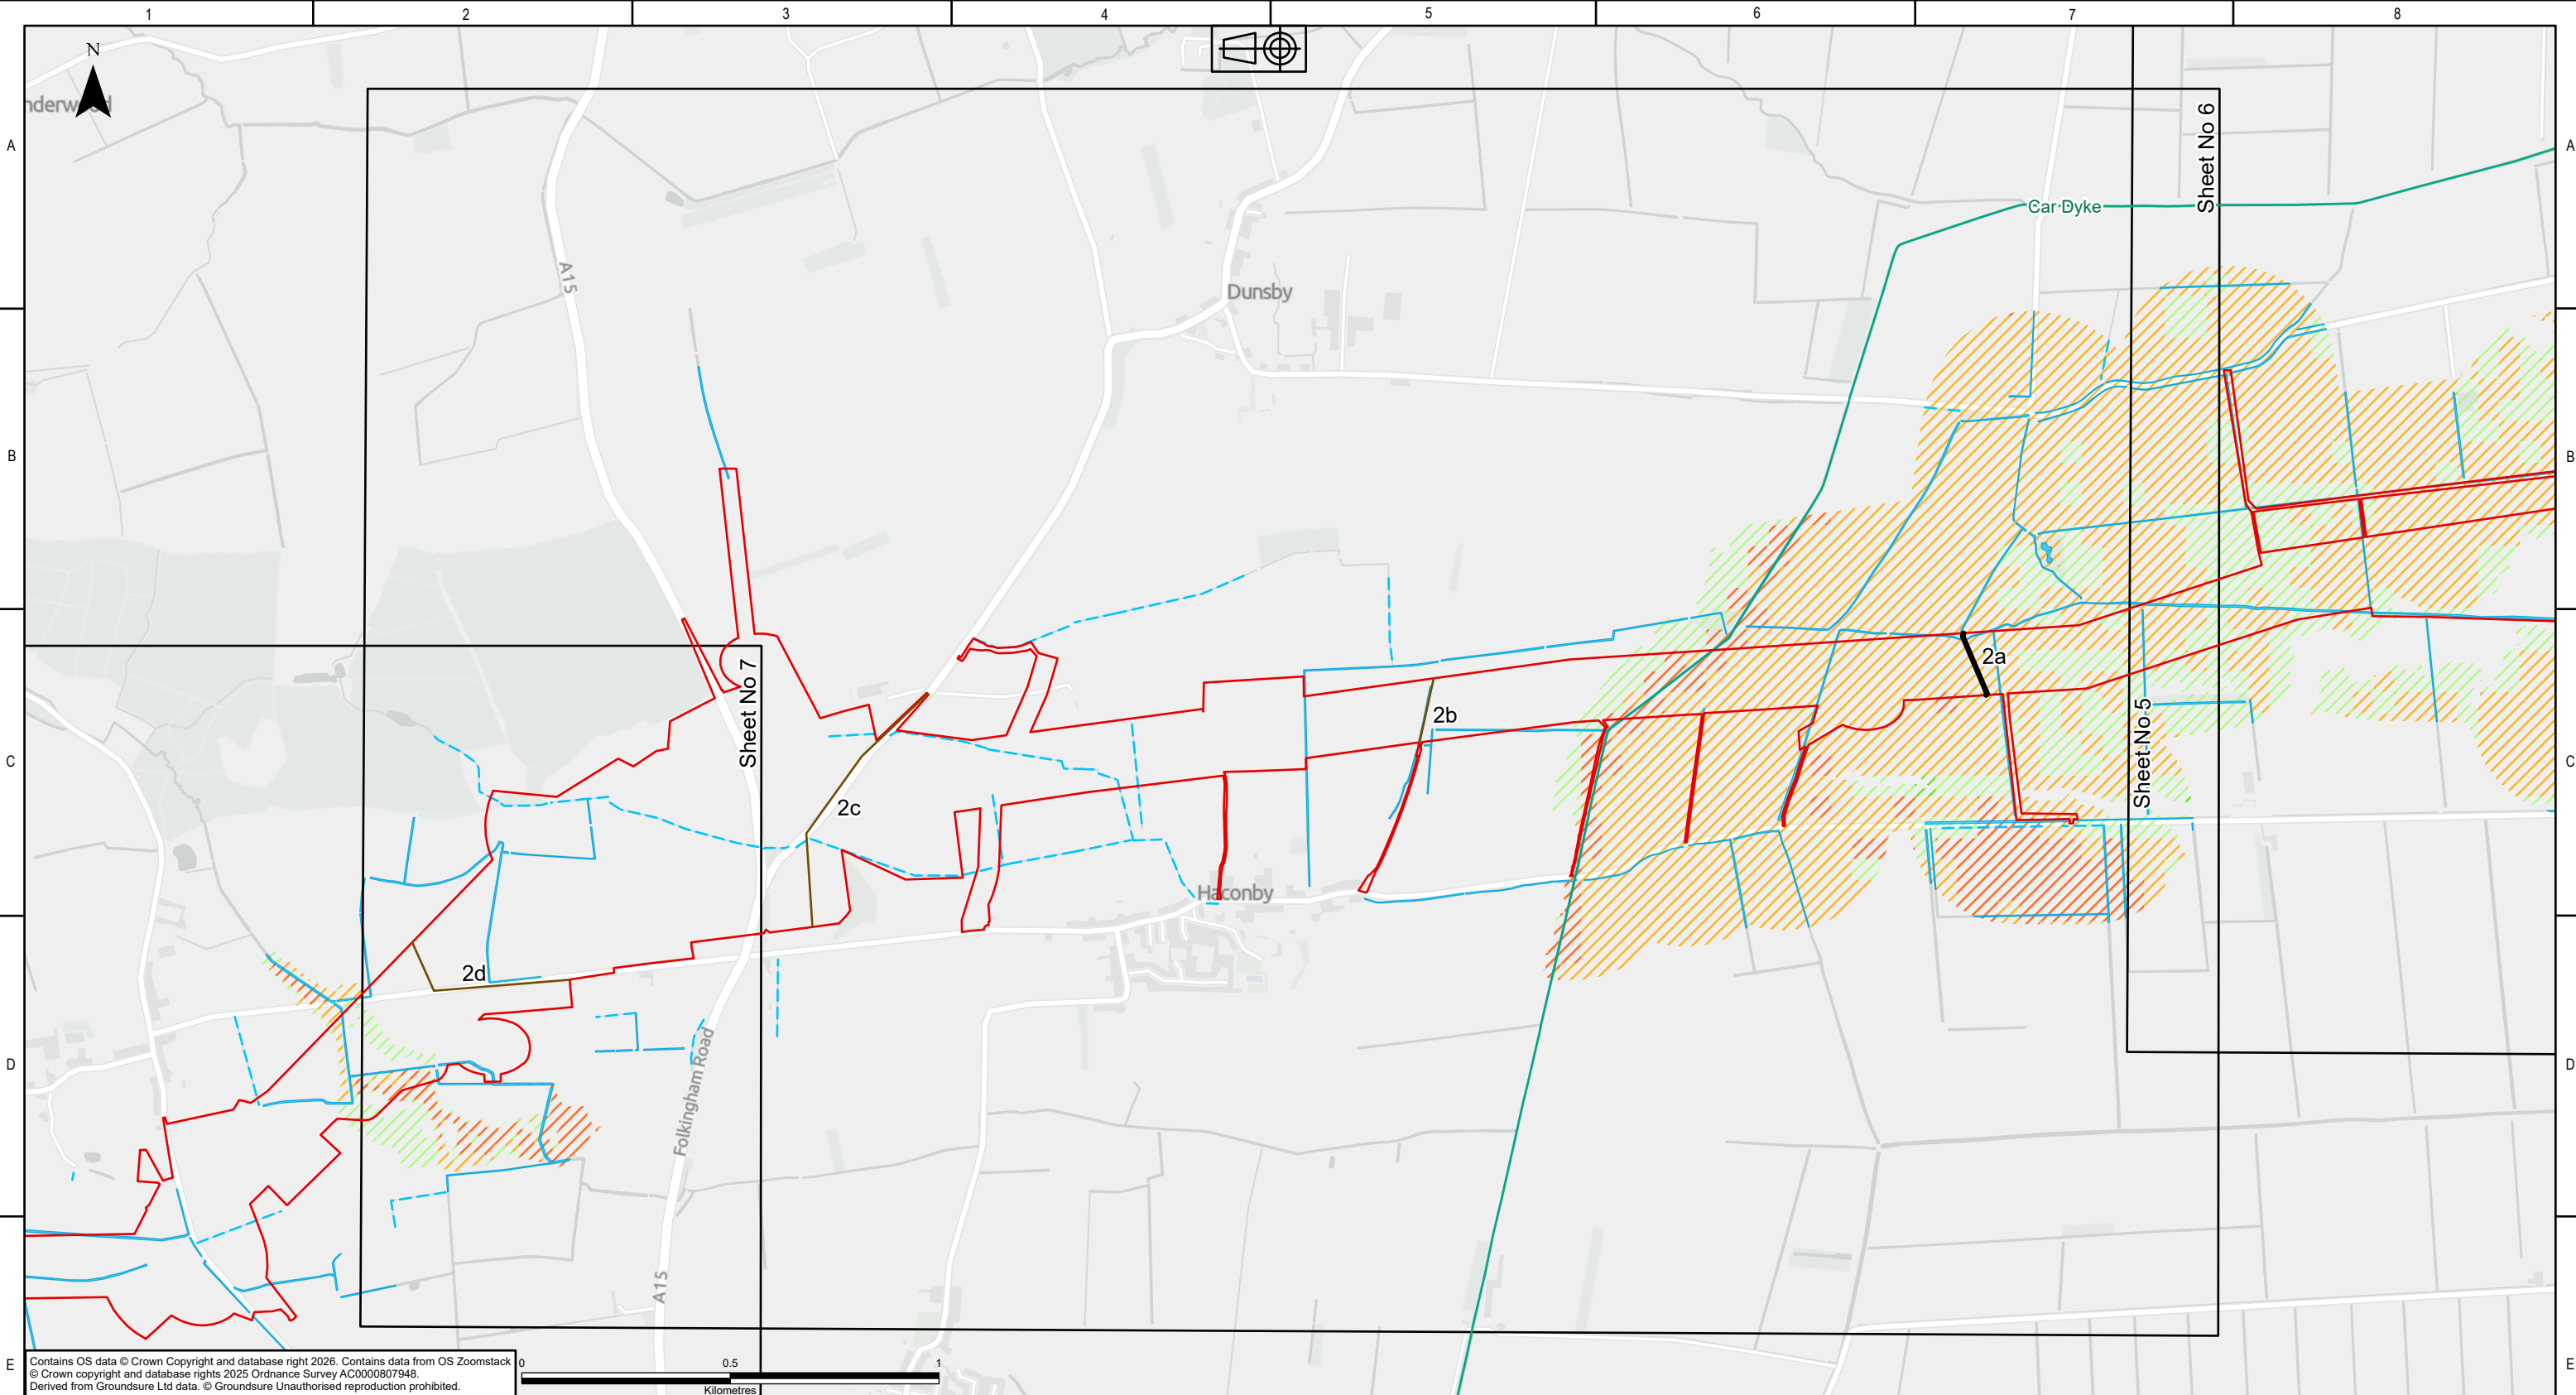

KEY PLAN

Legend

- DF2 Rev B Boundary - Overhead Line Weston Marsh to WMEL-A
- Route Regions
- Route Sub-regions
- EA Main Rivers
- OS Surface Water Features - Lines
- OS Surface Water Features - Areas
- Risk Flooding Rivers Sea
 - High
 - Medium
 - Low
 - Very Low

NATIONAL GRID INVESTMENT NUMBER: 101746-203470

COPYRIGHT: NOT TO BE REPRODUCED WITHOUT THE WRITTEN PERMISSION OF NATIONAL GRID ELECTRICITY TRANSMISSION Plc.

Rev.	Date	Comment	Drw by	Check	Rev by	Appr.
P01	09/02/2026	First issue	DM	SL	JC	JC
P02	28/04/2026	Second issue	DM	SL	JC	JC
P03	23/06/2026	Third issue	LL	SL	TB	JC

nationalgrid

National Grid plc, Warwick Technology Park, Gallows Hill, Warwick, CV34 6DA

Contractor

AECOM

ARUP

Drawn L. LINE

Checked S.LUMACA

Site

Weston Marsh to East Leicestershire

Title

Phase 1 Geotechnical and Geo-environmental Desktop Study: Figure 7 Hydrology and Risk of Flooding

Purpose of issue

For Information

Status

S3

Contractor Drawing No.

WMEL-AAJ-ZZZZ-XXXXXX-DRW-GE-000019

Revision

P03

Customer Drawing No.

N/A

Issue

A

Reviewed

T. BODVIN

Approved

J. CHASTNEY

Date


23/06/2026

Scale

1:15,000

Size

A3

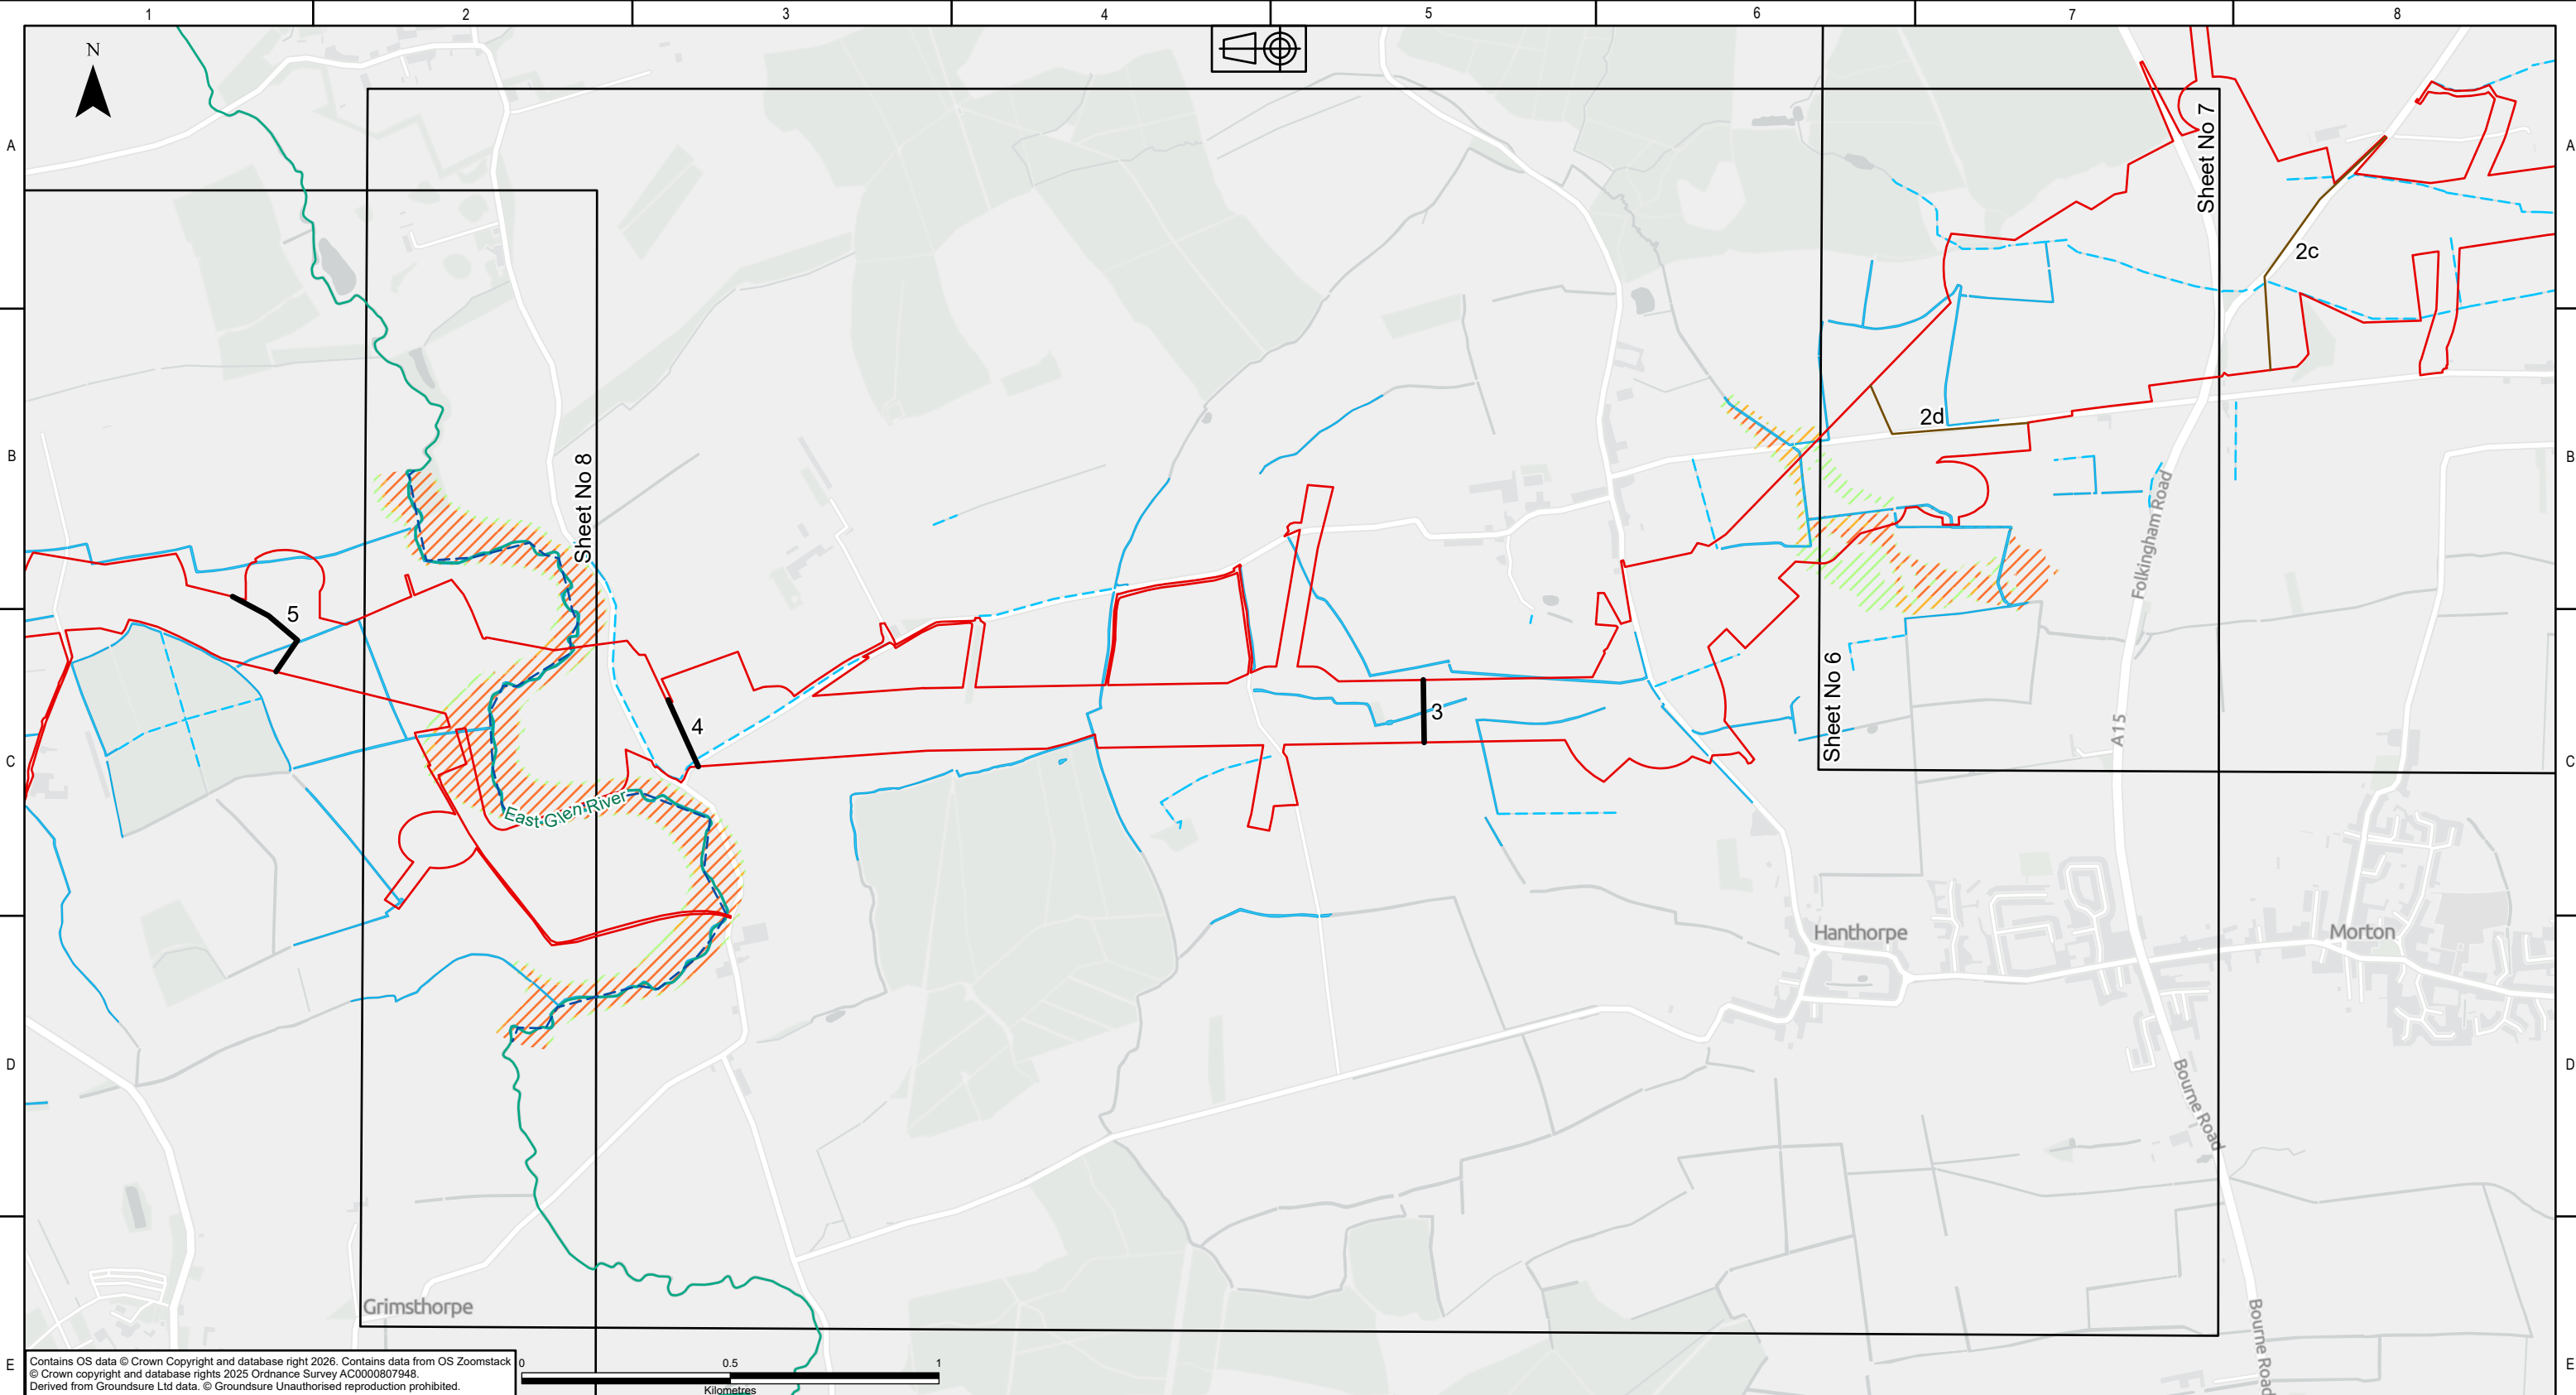

KEY PLAN

Legend

- DF2 Rev B Boundary - Overhead Line Weston Marsh to WMEL-A
- Route Regions
- Route Sub-regions
- EA Main Rivers
- WFD Surface Waterbodies
- OS Surface Water Features - Lines
- OS Surface Water Features - Areas
- Risk Flooding Rivers Sea
 - High
 - Medium
 - Low
 - Very Low

NATIONAL GRID INVESTMENT NUMBER: 101746-203470

COPYRIGHT: NOT TO BE REPRODUCED WITHOUT THE WRITTEN PERMISSION OF NATIONAL GRID ELECTRICITY TRANSMISSION Plc.

Rev.	Date	Comment	Drw by	Check	Rev by	Appr.
P01	09/02/2026	First issue	DM	SL	JC	JC
P02	28/04/2026	Second issue	DM	SL	JC	JC
P03	23/06/2026	Third issue	LL	SL	TB	JC

nationalgrid

National Grid plc, Warwick Technology Park, Gallows Hill, Warwick, CV34 6DA

AECOM

ARUP

Drawn

L. LINE

Checked

S.LUMACA

Site

Weston Marsh to East Leicestershire

Title

Phase 1 Geotechnical and Geo-environmental Desktop Study: Figure 7 Hydrology and Risk of Flooding

Purpose of issue

For Information

Status

S3

Contractor Drawing No.

WMEL-AAJ-ZZZZ-XXXXXX-DRW-GE-000019

Revision

P03

Customer Drawing No.

N/A

Issue

A

Reviewed

T. BODVIN

Approved

J. CHASTNEY

Date

23/06/2026


Scale

1:15,000

Size

A3

Sheet 7 of 9

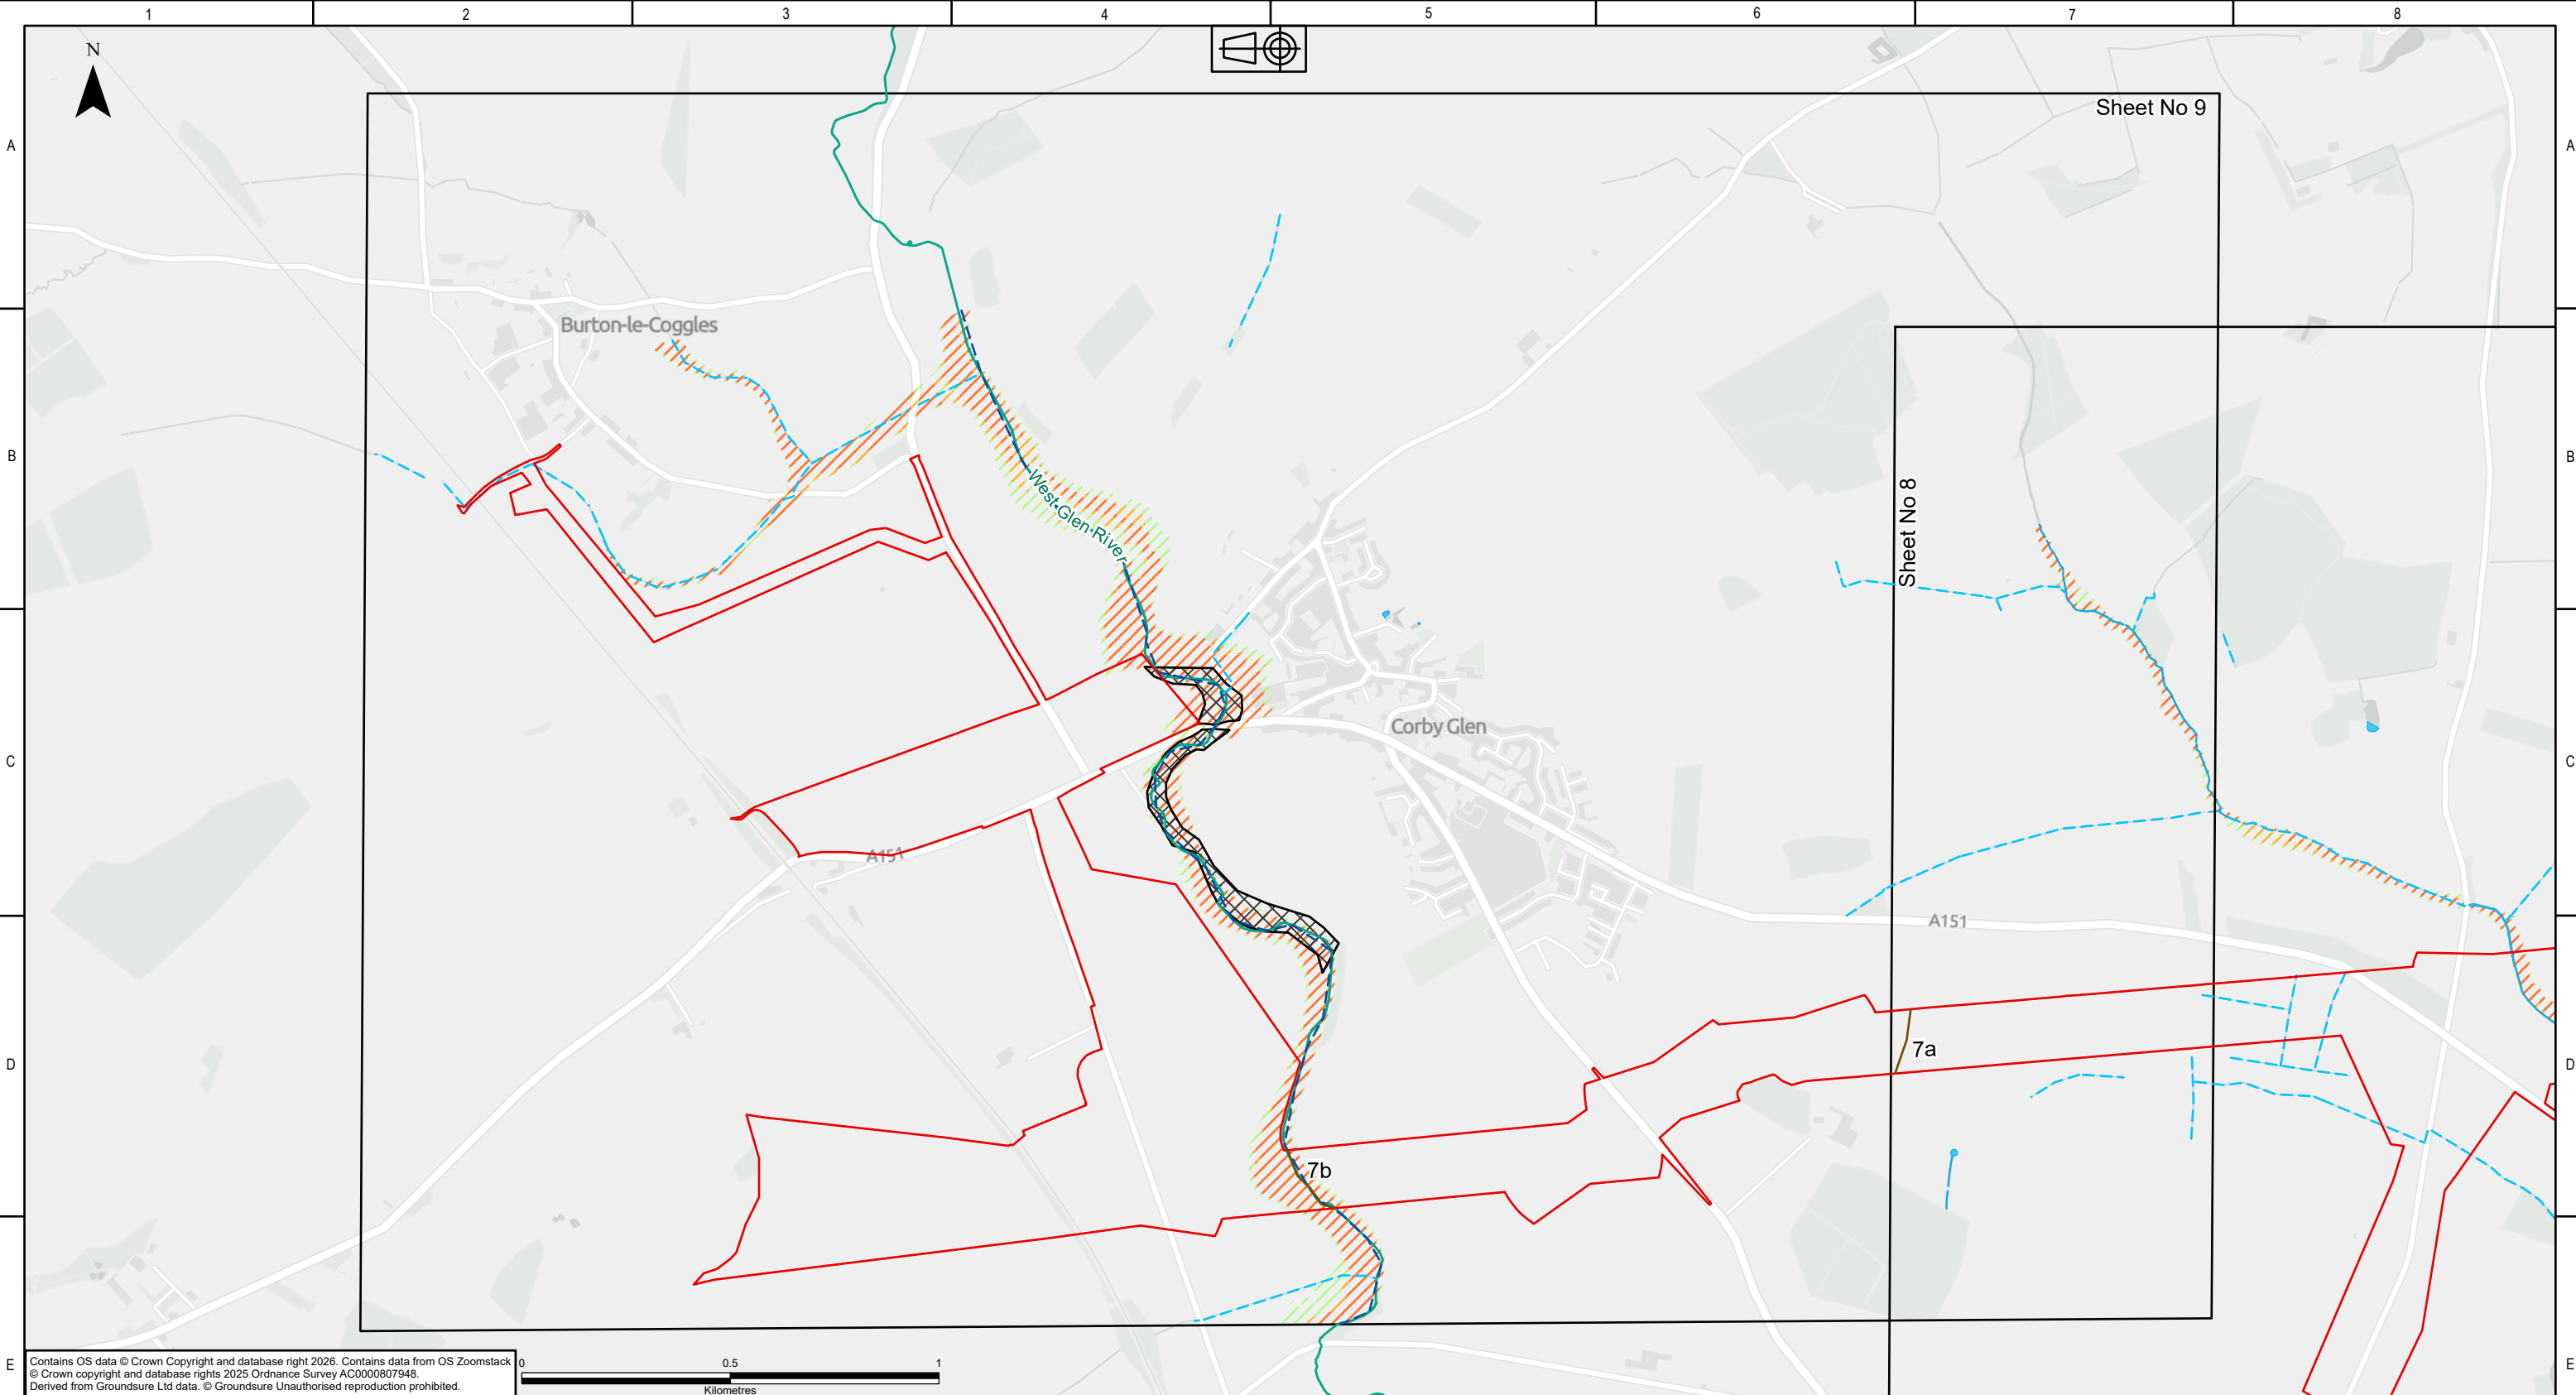

KEY PLAN

Legend

- DF2 Rev B Boundary - Overhead Line Weston Marsh to WMEL-A
- Route Regions
- Route Sub-regions
- EA Main Rivers
- WFD Surface Waterbodies
- OS Surface Water Features - Lines
- OS Surface Water Features - Areas
- Historical Flood Events
- Risk Flooding Rivers Sea
 - High
 - Medium
 - Low

NATIONAL GRID INVESTMENT NUMBER: 101746-203470

COPYRIGHT: NOT TO BE REPRODUCED WITHOUT THE WRITTEN PERMISSION OF NATIONAL GRID ELECTRICITY TRANSMISSION Plc.

Rev.	Date	Comment	Drw by	Check	Rev by	Appr.
P01	09/02/2026	First issue	DM	SL	JC	JC
P02	28/04/2026	Second issue	DM	SL	JC	JC
P03	23/06/2026	Third issue	LL	SL	TB	JC

nationalgrid

National Grid plc, Warwick Technology Park,
Gallows Hill, Warwick, CV34 6DA

AECOM

ARUP


Drawn
L. LINE

Checked
S.LUMACA

Site
Weston Marsh to East Leicestershire

Title
**Phase 1 Geotechnical and Geo-environmental Desktop Study:
Figure 7
Hydrology and Risk of Flooding**

Purpose of issue For Information	Status S3
Contractor Drawing No. WMEL-AAJ-ZZZZ-XXXXXX-DRW-GE-000019	Revision P03
Customer Drawing No. N/A	Issue A
Reviewed T. BODVIN	Approved J. CHASTNEY
Date 23/06/2026	Scale 1:15,000
	Size A3

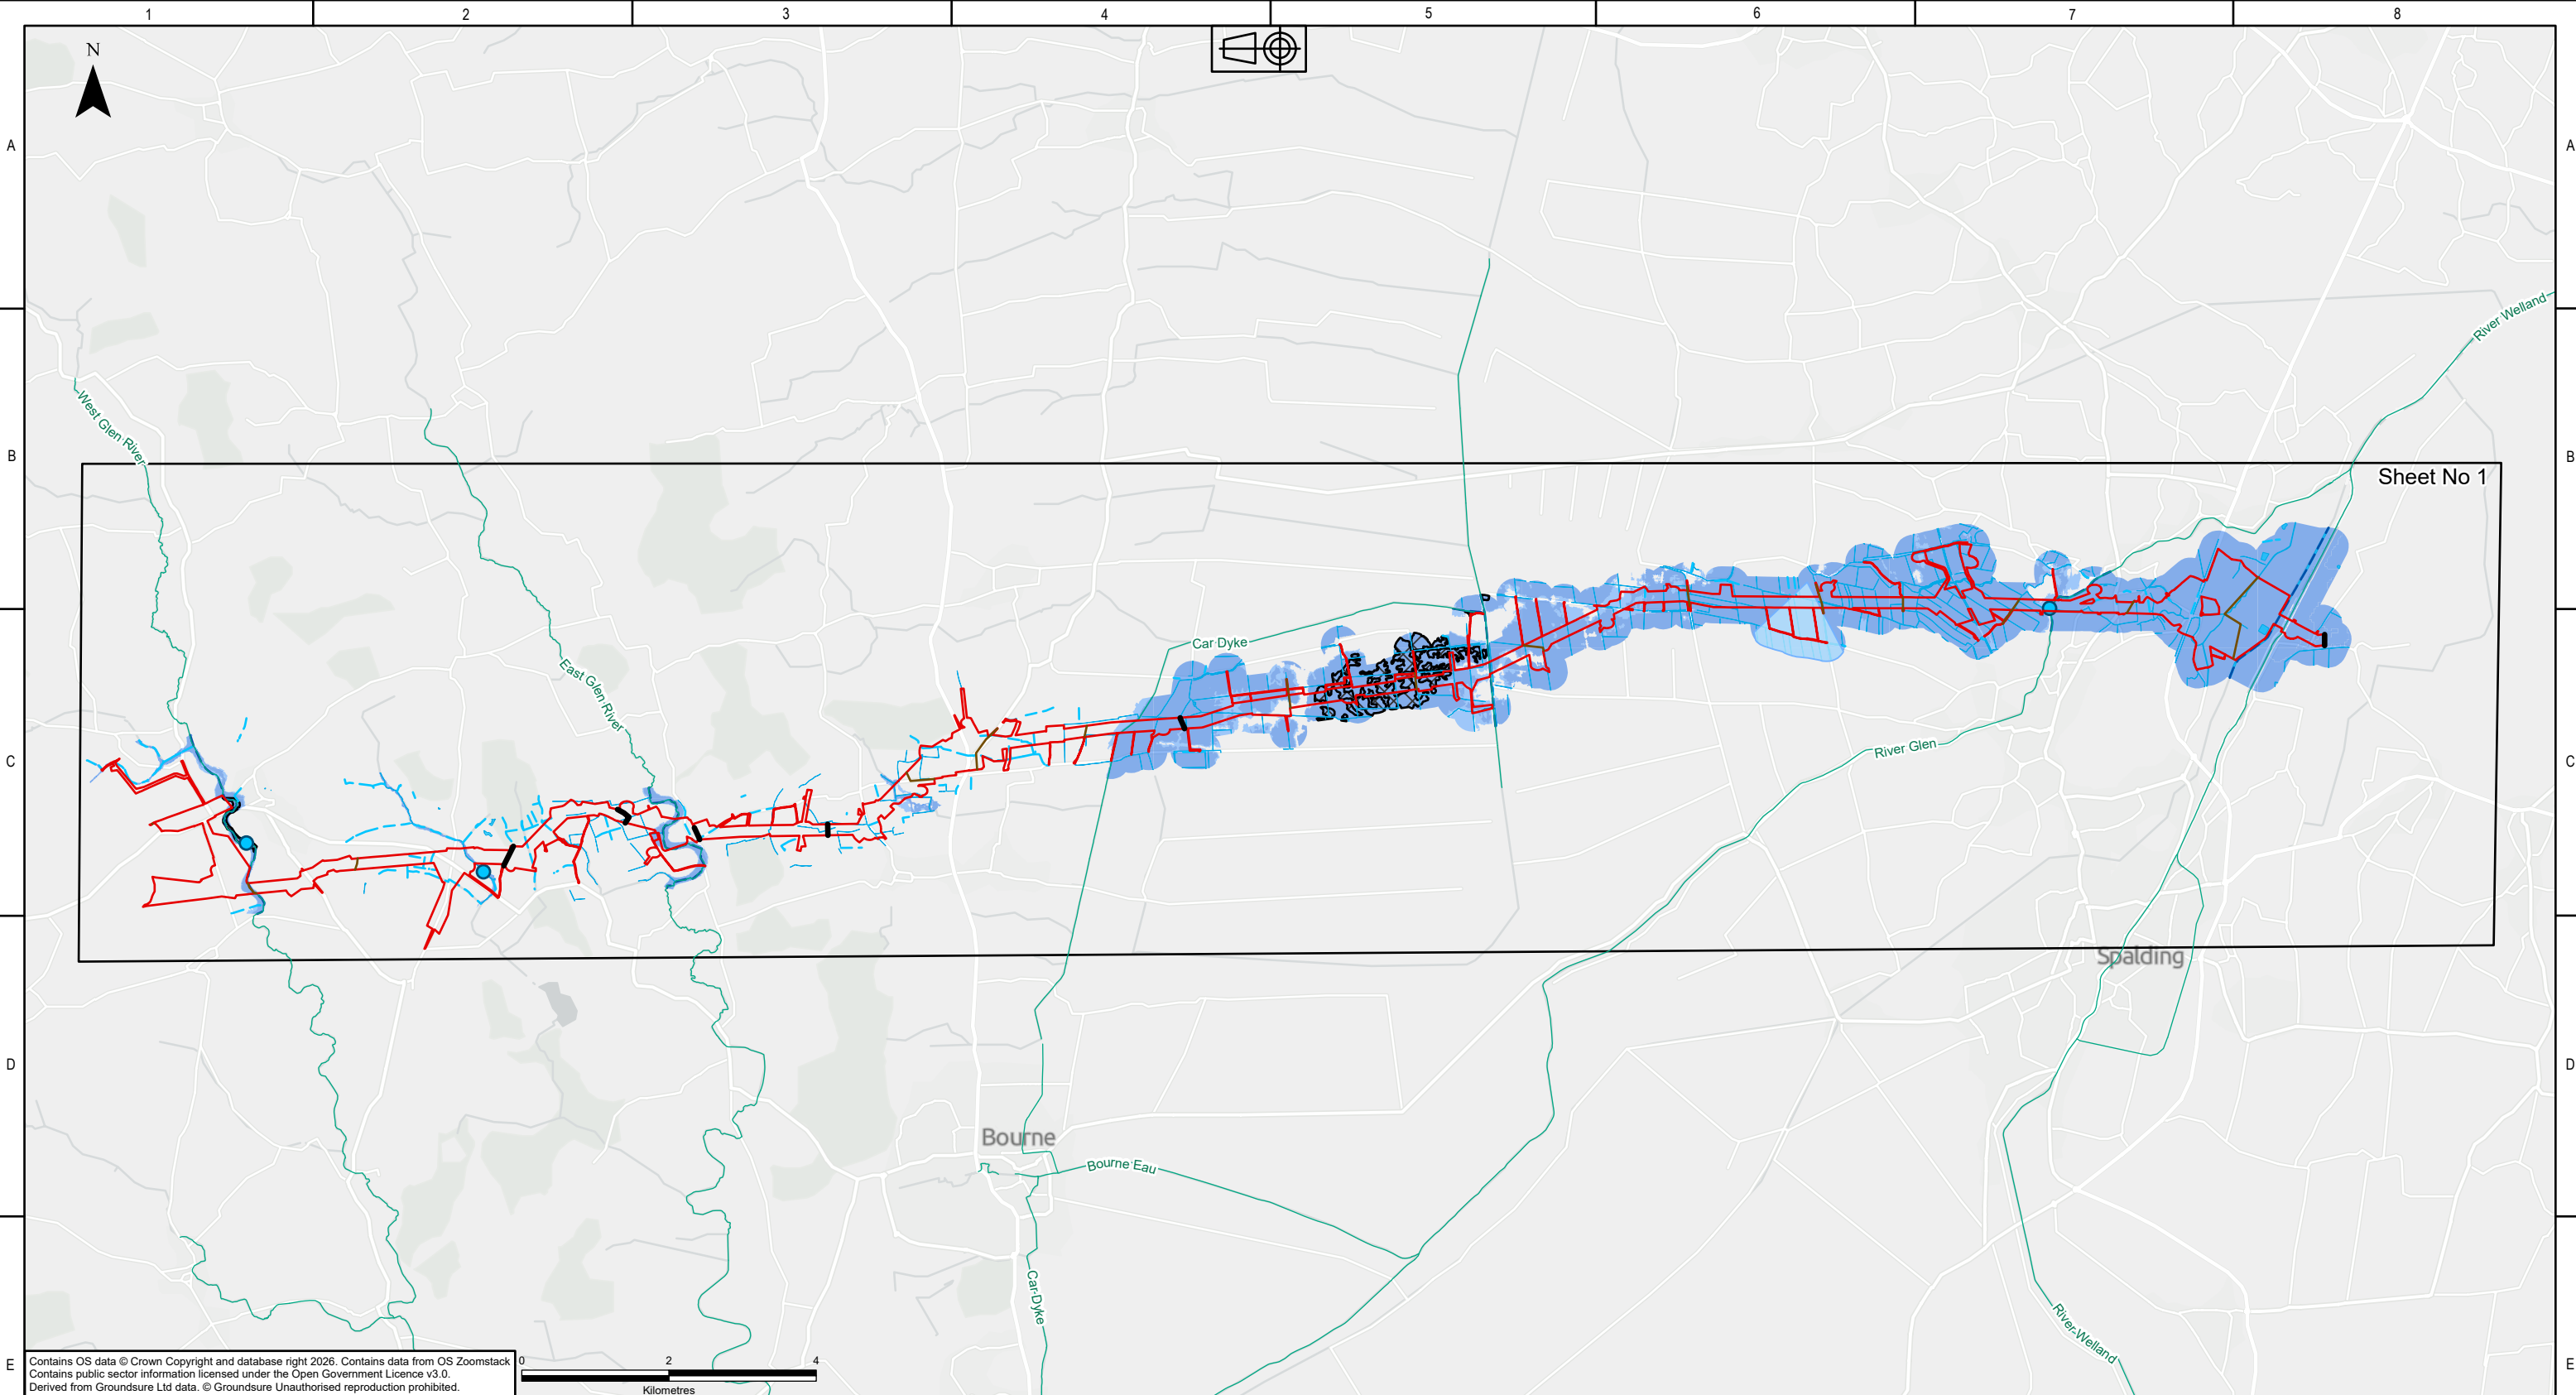

KEY PLAN

Legend

- DF2 Rev B Boundary - Overhead Line Weston Marsh to WMEL-A
- Route Regions
- Route Sub-regions
- Surface Water Abstractions - Points
- EA Main Rivers
- WFD Surface Waterbodies
- OS Surface Water Features - Lines
- Surface Water Abstractions - Areas
- OS Surface Water Features - Areas
- Historical Flood Events
- Flood Zone 2
- Flood Zone 3

NATIONAL GRID INVESTMENT NUMBER: 101746-203470

COPYRIGHT: NOT TO BE REPRODUCED WITHOUT THE WRITTEN PERMISSION OF NATIONAL GRID ELECTRICITY TRANSMISSION Plc.

Rev.	Date	Comment	Drw by	Check	Rev by	Appr.
P01	09/02/2026	First issue	DM	SL	JC	JC
P02	28/04/2026	Second issue	DM	SL	JC	JC
P03	23/06/2026	Third issue	LL	SL	TB	JC

nationalgrid

National Grid plc, Warwick Technology Park, Gallows Hill, Warwick, CV34 6DA

AECOM

ARUP

Drawn

L. LINE

Checked

S.LUMACA

Site

Weston Marsh to East Leicestershire

Title

Phase 1 Geotechnical and Geo-environmental Desktop Study: Figure 8 Hydrology and Flooding

Purpose of issue

For Information

Status

S3

Contractor Drawing No.

WMEL-AAJ-ZZZZ-XXXXXX-DRW-GE-000020

Revision

P03

Customer Drawing No.

N/A

Issue

A

Reviewed

T. BODVIN

Approved

J. CHASTNEY

Date


23/06/2026

Scale

1:85,000

Size

A3

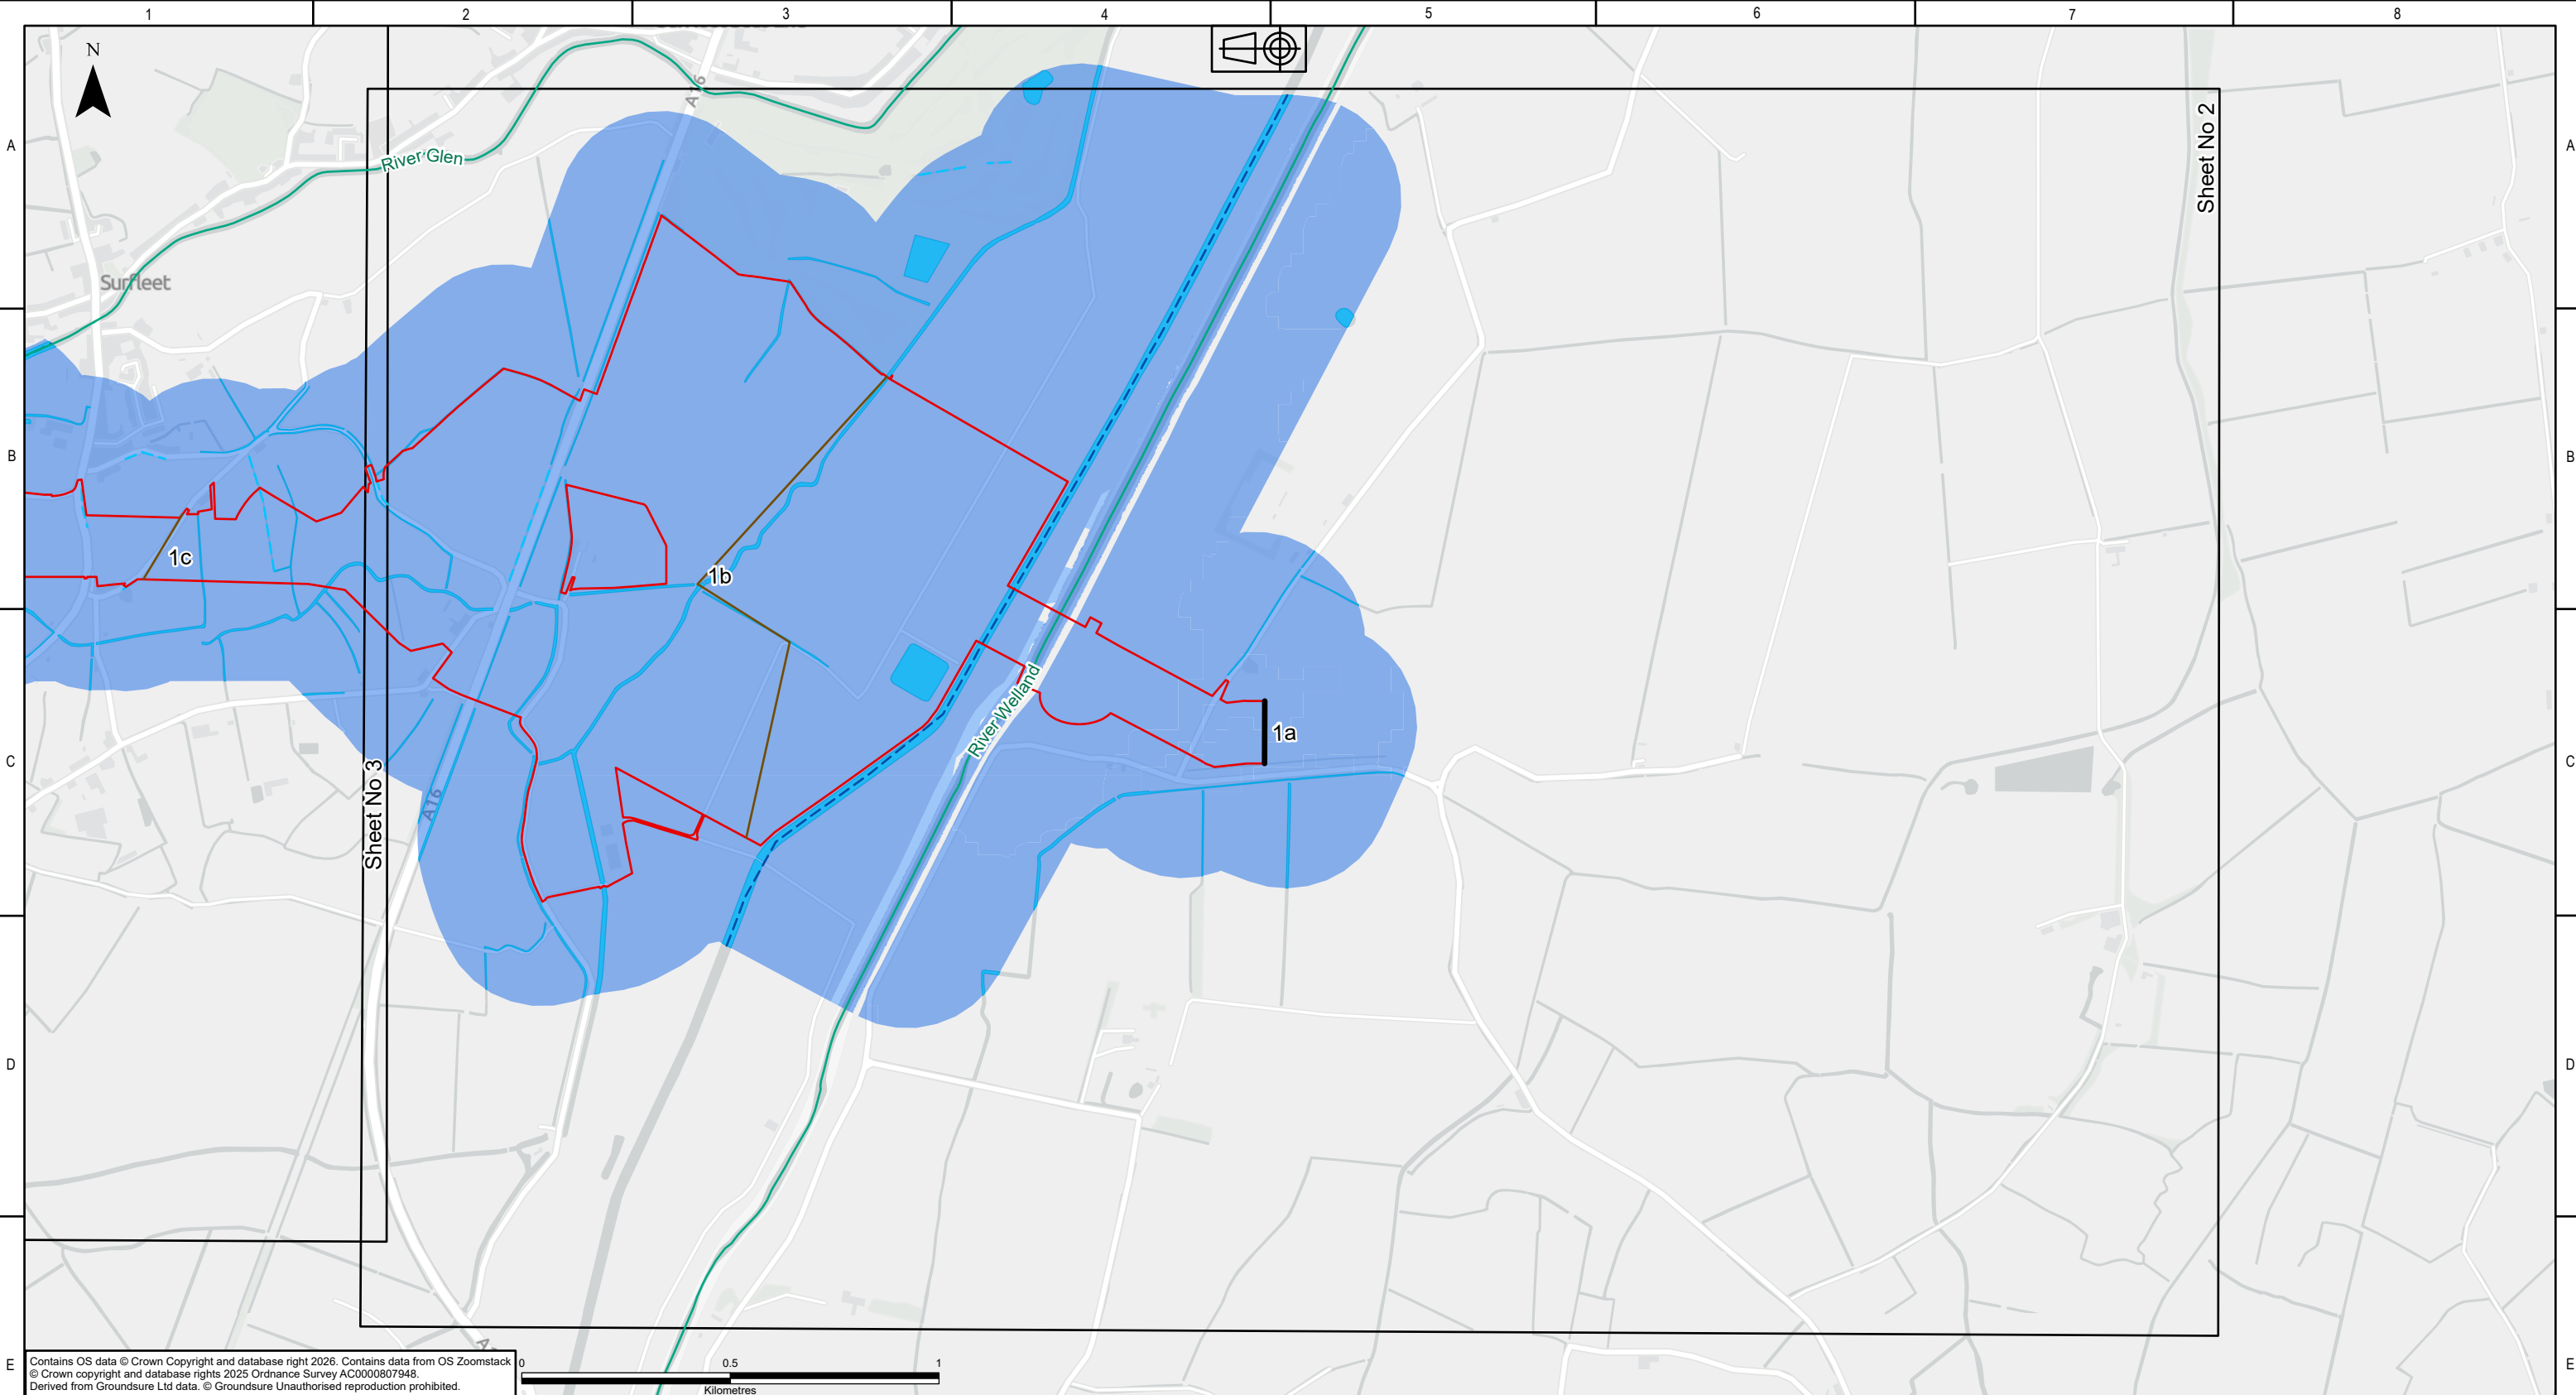

KEY PLAN

Legend

- DF2 Rev B Boundary - Overhead Line Weston Marsh to WMEL-A
- Route Regions
- Route Sub-regions
- EA Main Rivers
- WFD Surface Waterbodies
- OS Surface Water Features - Lines
- OS Surface Water Features - Areas
- Flood Zone 2
- Flood Zone 3

NATIONAL GRID INVESTMENT NUMBER: 101746-203470

COPYRIGHT: NOT TO BE REPRODUCED WITHOUT THE WRITTEN PERMISSION OF NATIONAL GRID ELECTRICITY TRANSMISSION Plc.

Rev.	Date	Comment	Drw by	Check	Rev by	Appr.
P01	09/02/2026	First issue	DM	SL	JC	JC
P02	28/04/2026	Second issue	DM	SL	JC	JC
P03	23/06/2026	Third issue	LL	SL	TB	JC

nationalgrid

National Grid plc, Warwick Technology Park, Gallows Hill, Warwick, CV34 6DA

AECOM

ARUP

Drawn
L. LINE

Checked
S.LUMACA

Site

Weston Marsh to East Leicestershire

Title

Phase 1 Geotechnical and Geo-environmental Desktop Study:
Figure 8
Hydrology and Flooding

Purpose of issue

For Information

Status

S3

Contractor Drawing No.

WMEL-AAJ-ZZZZ-XXXXXX-DRW-GE-000020

Revision

P03

Customer Drawing No.

N/A

Sheet 1 of 9

Issue

A

Reviewed

T. BODVIN

Approved

J. CHASTNEY

Date


23/06/2026

Scale

1:15,000

Size

A3

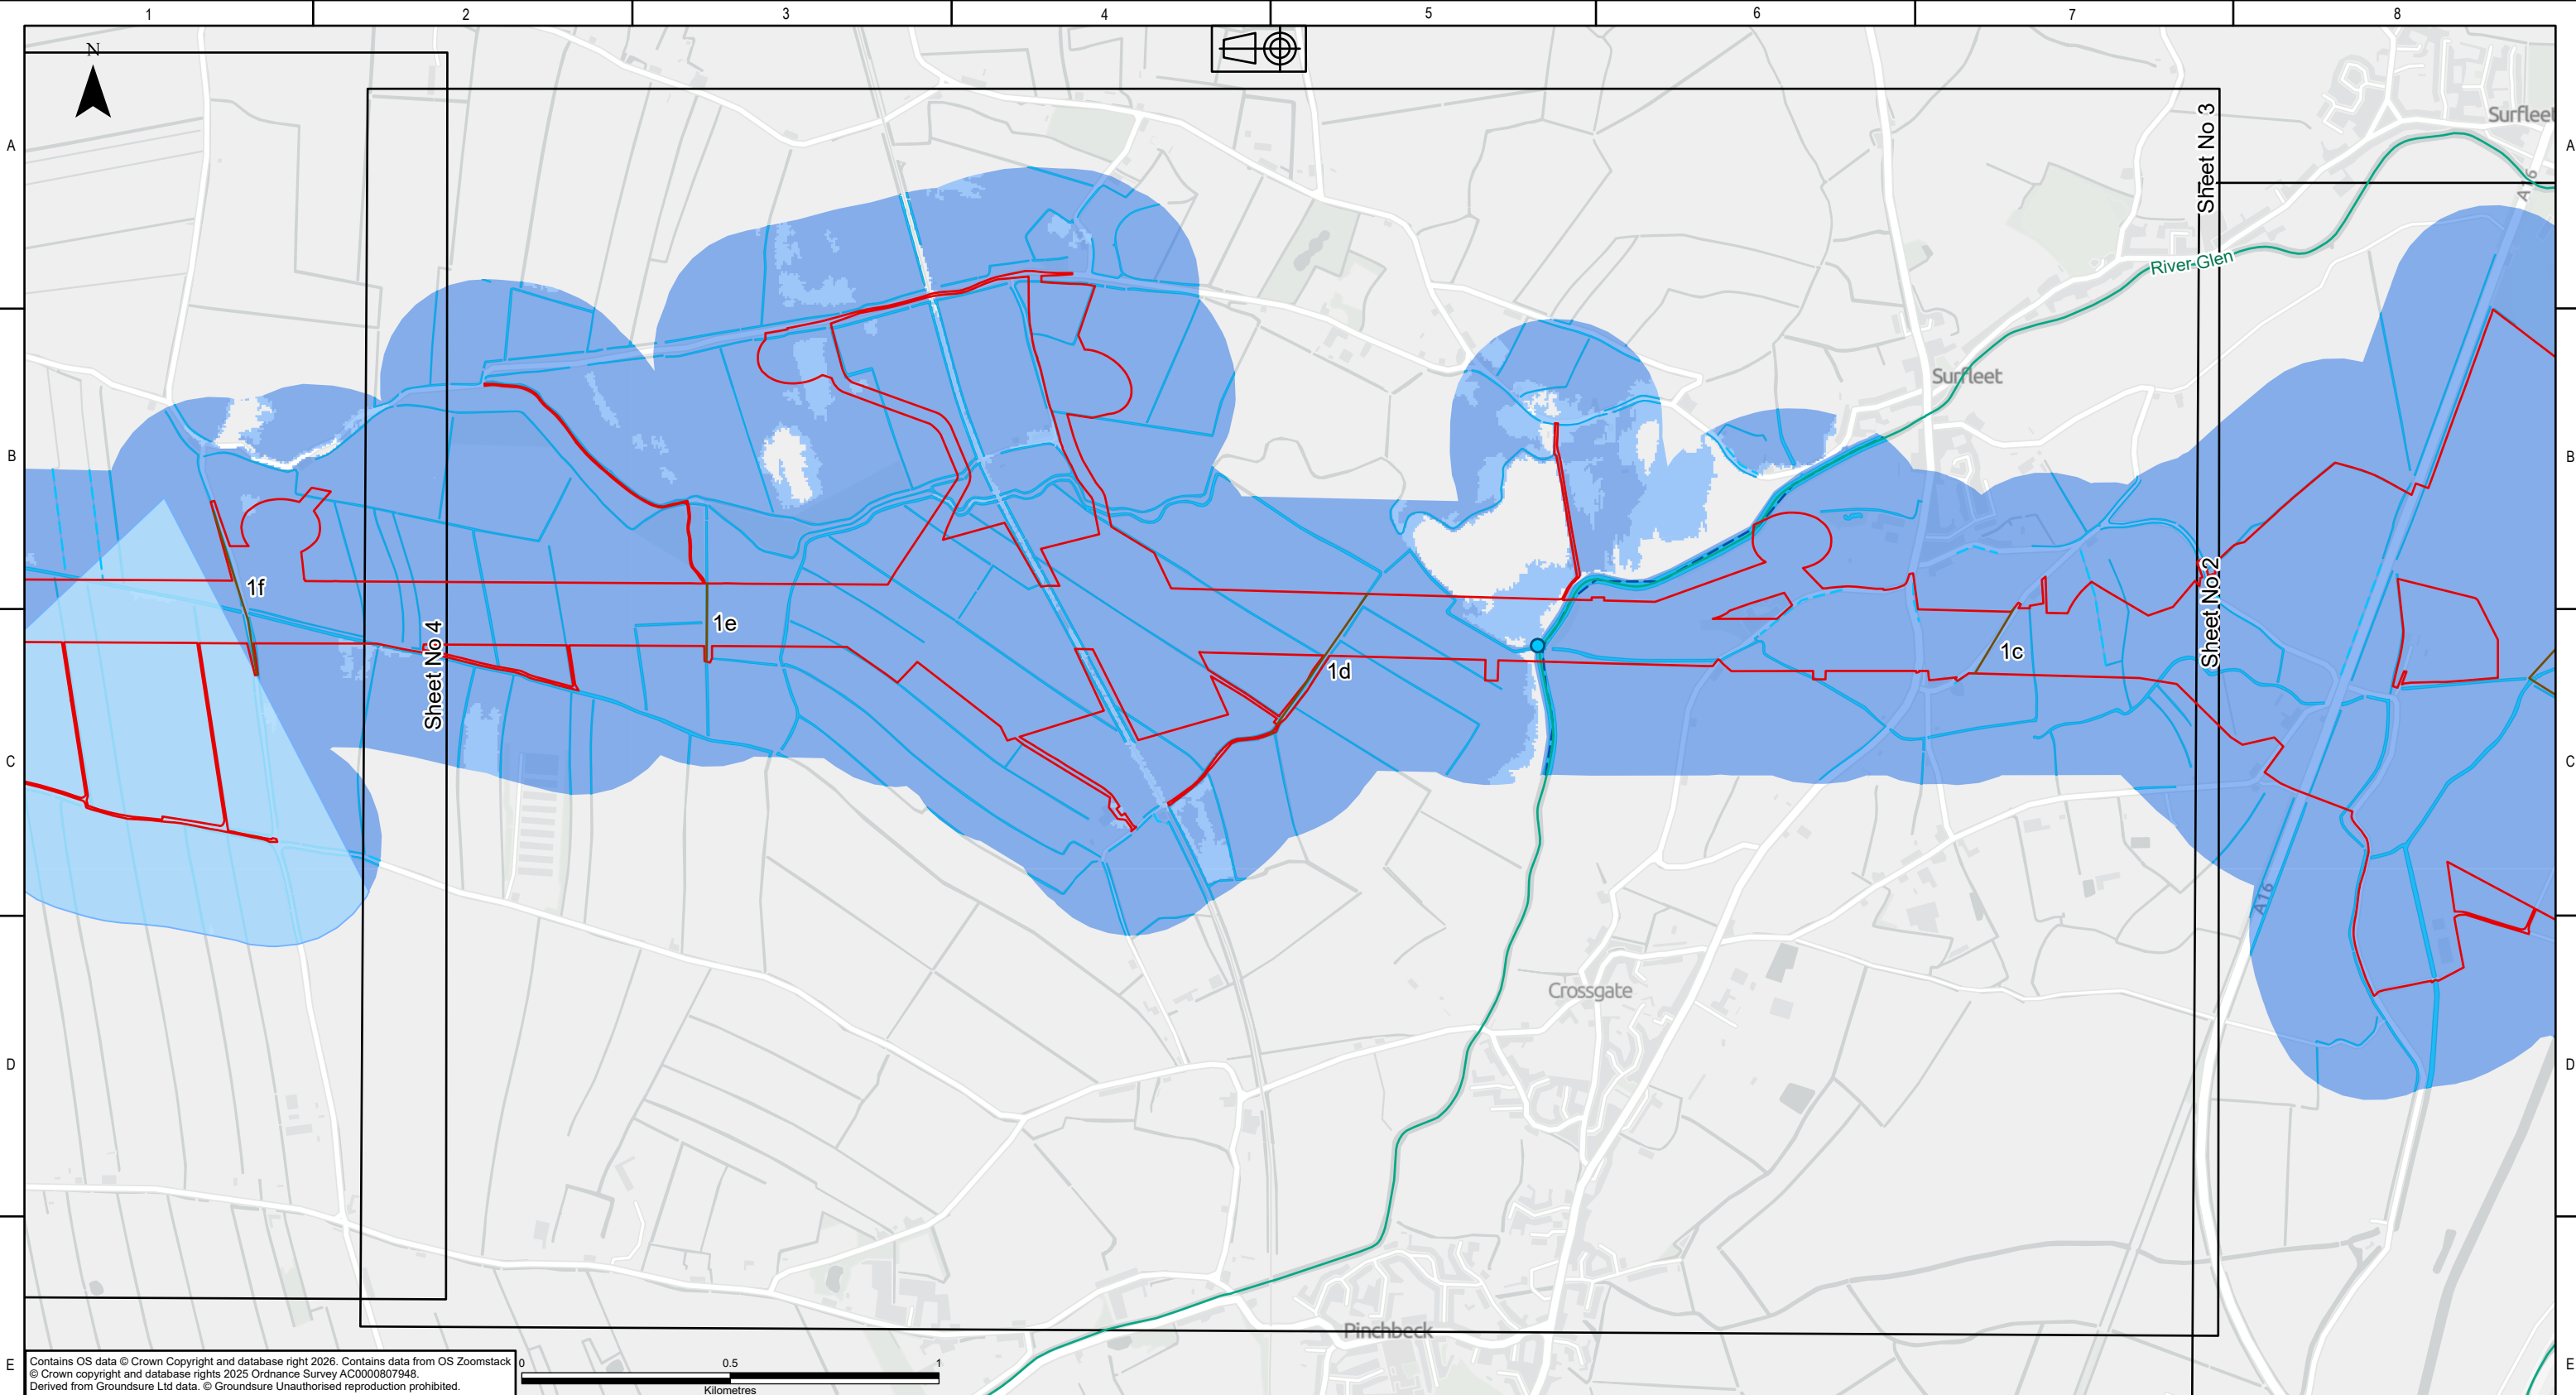

KEY PLAN

Legend

- DF2 Rev B Boundary - Overhead Line Weston Marsh to WMEL-A
- Route Regions
- Route Sub-regions
- Surface Water Abstractions - Points
- EA Main Rivers
- WFD Surface Waterbodies
- OS Surface Water Features - Lines
- Surface Water Abstractions - Areas
- OS Surface Water Features - Areas
- Flood Zone 2
- Flood Zone 3

NATIONAL GRID INVESTMENT NUMBER: 101746-203470

COPYRIGHT: NOT TO BE REPRODUCED WITHOUT THE WRITTEN PERMISSION OF NATIONAL GRID ELECTRICITY TRANSMISSION Plc.

Rev.	Date	Comment	Drw by	Check	Rev by	Appr.
P01	09/02/2026	First issue	DM	SL	JC	JC
P02	28/04/2026	Second issue	DM	SL	JC	JC
P03	23/06/2026	Third issue	LL	SL	TB	JC

nationalgrid

National Grid plc, Warwick Technology Park,
Gallows Hill, Warwick, CV34 6DA

Contractor

AECOM

ARUP

Drawn L. LINE Checked S.LUMACA

Site

Weston Marsh to East Leicestershire


Title

Phase 1 Geotechnical and Geo-environmental Desktop Study:
Figure 8
Hydrology and Flooding

Purpose of issue	Status
For Information	S3
Contractor Drawing No.	Revision
WMEL-AAJ-ZZZZ-XXXXXX-DRW-GE-000020	P03
Customer Drawing No.	Issue
N/A	A

Reviewed	Approved	Date	Scale	Size
T. BODVIN	J. CHASTNEY	23/06/2026	1:15,000	A3

Sheet 2 of 9

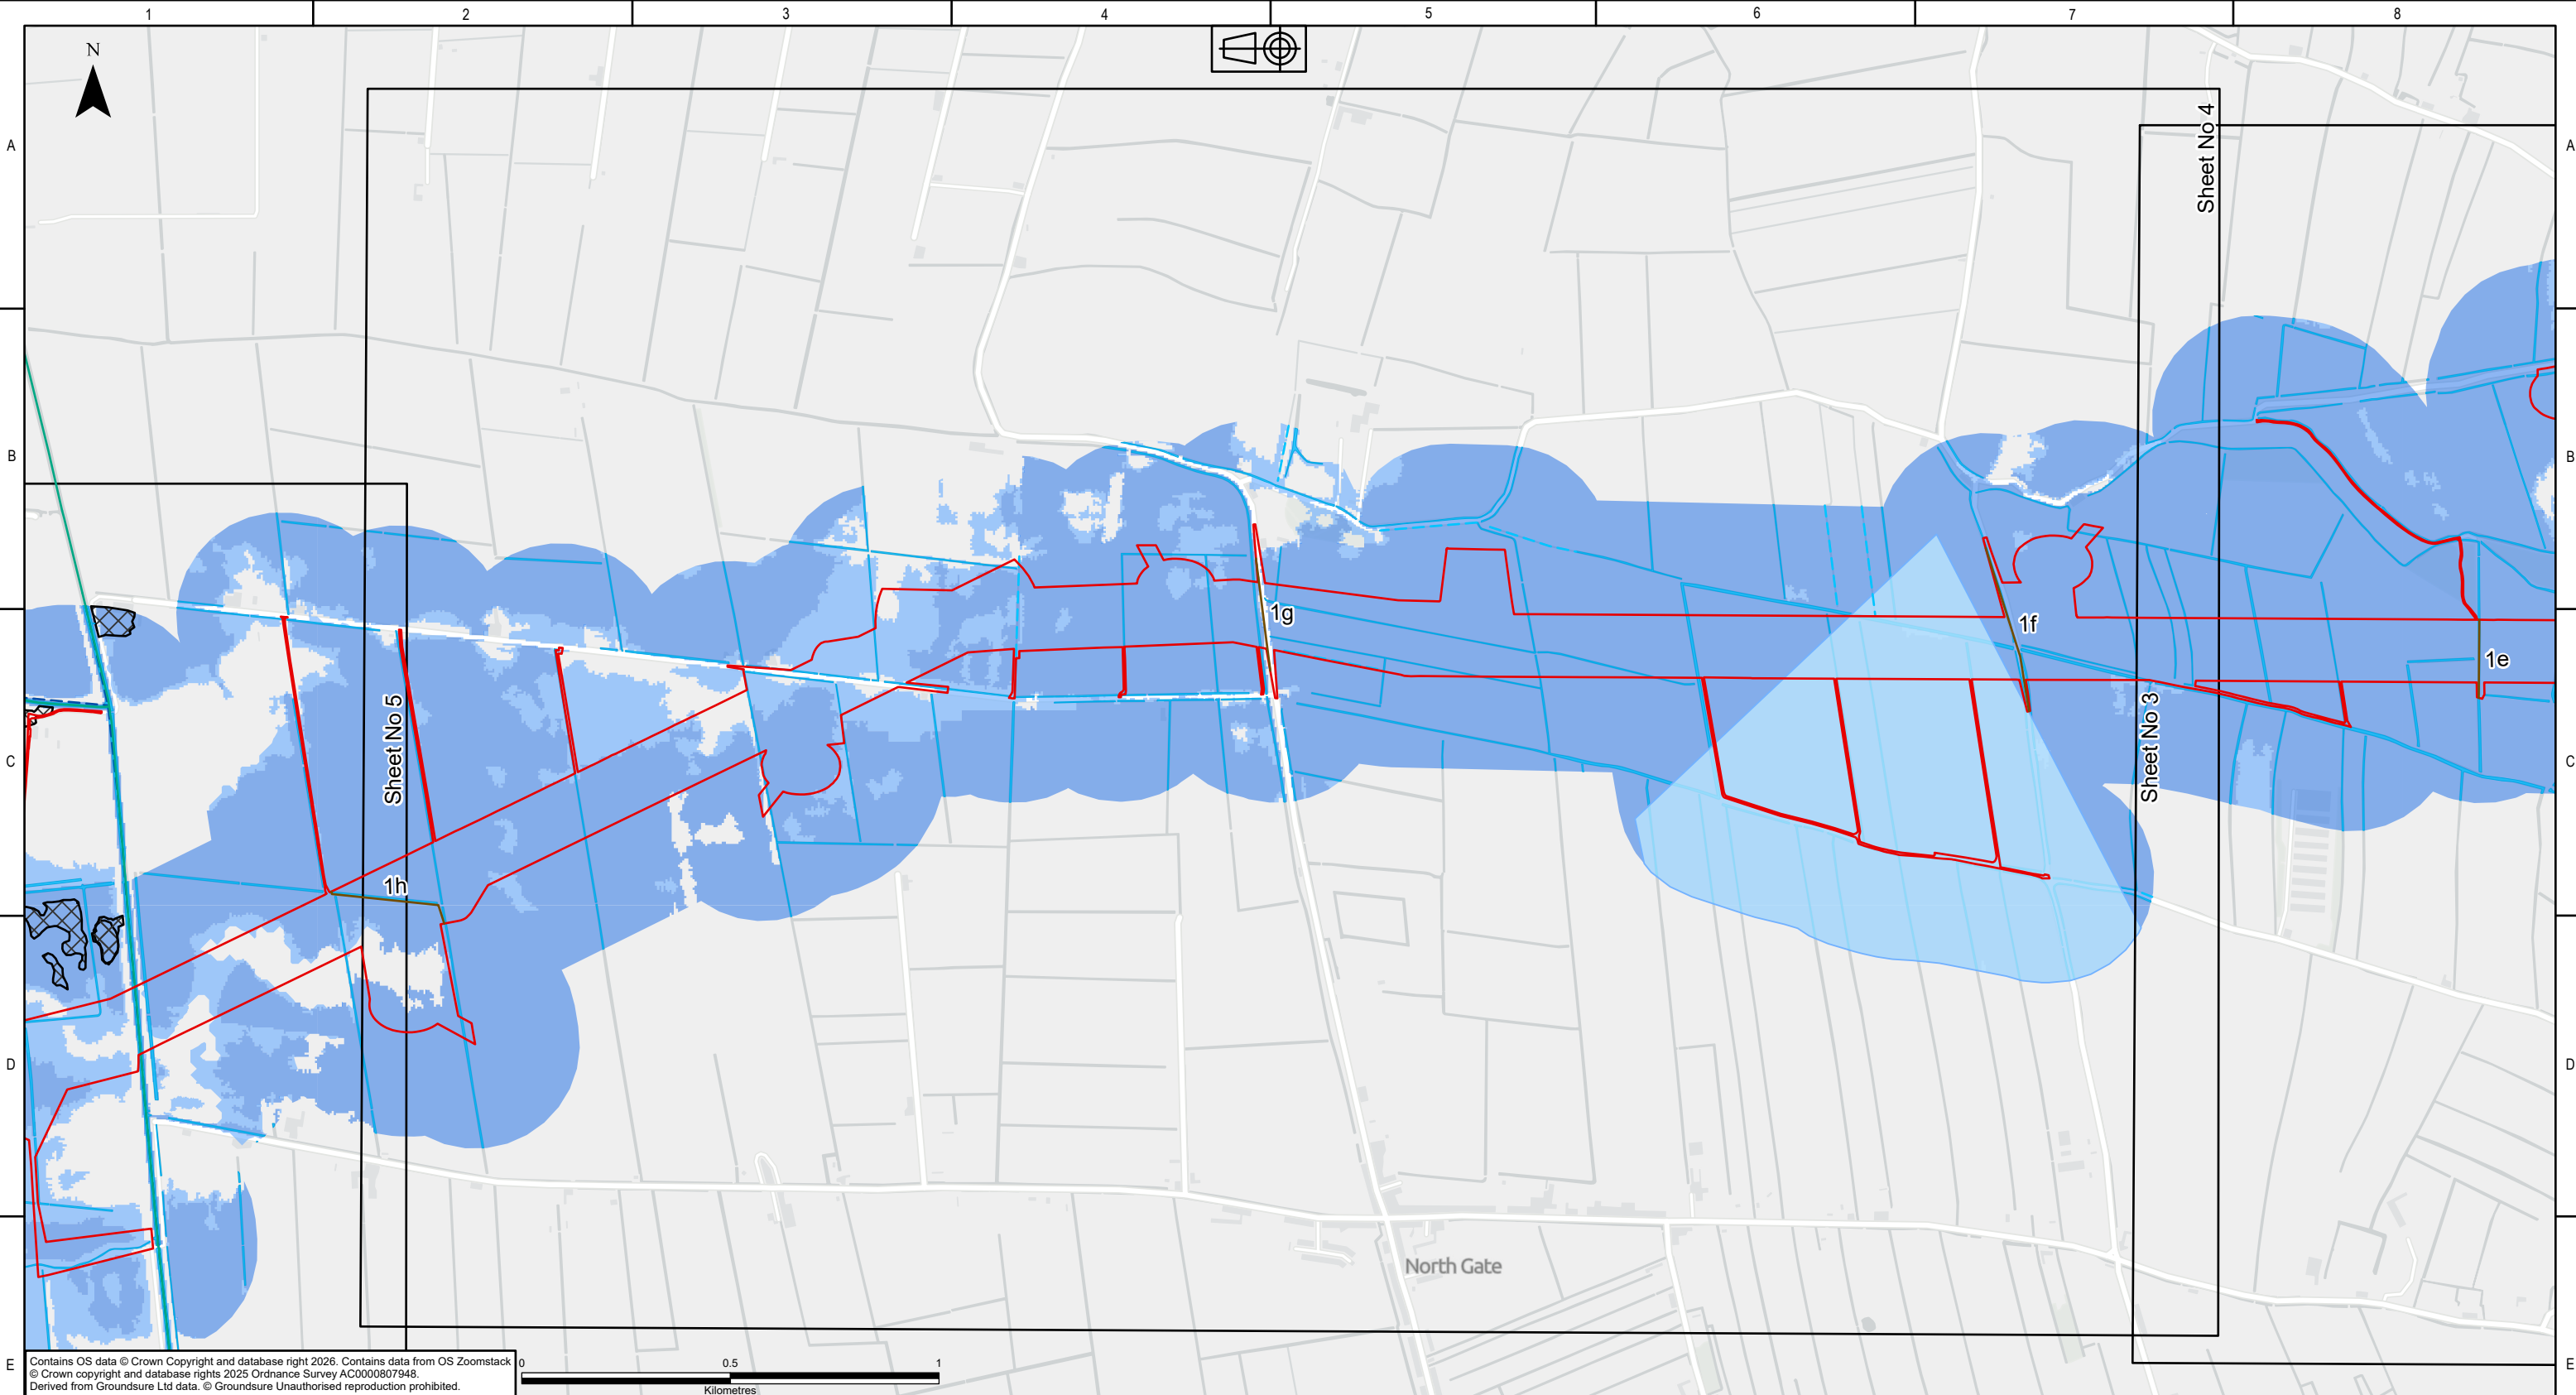

KEY PLAN

Legend

- DF2 Rev B Boundary - Overhead Line Weston Marsh to WMEL-A
- Route Regions
- Route Sub-regions
- EA Main Rivers
- WFD Surface Waterbodies
- OS Surface Water Features - Lines
- Surface Water Abstractions - Areas
- OS Surface Water Features - Areas
- Historical Flood Events
- Flood Zone 2
- Flood Zone 3

NATIONAL GRID INVESTMENT NUMBER: 101746-203470

COPYRIGHT: NOT TO BE REPRODUCED WITHOUT THE WRITTEN PERMISSION OF NATIONAL GRID ELECTRICITY TRANSMISSION Plc.

P01	09/02/2026	First issue	DM	SL	JC	JC
P02	28/04/2026	Second issue	DM	SL	JC	JC
P03	23/06/2026	Third issue	LL	SL	TB	JC
Rev.	Date	Comment	Drw by	Check	Rev by	Appr.

nationalgrid

National Grid plc, Warwick Technology Park, Gallows Hill, Warwick, CV34 6DA

Contractor

AECOM

ARUP

Drawn

L. LINE

Checked

S.LUMACA

Site

Weston Marsh to East Leicestershire

Title

Phase 1 Geotechnical and Geo-environmental Desktop Study: Figure 8 Hydrology and Flooding

Purpose of issue

For Information

Status

S3

Contractor Drawing No.

WMEL-AAJ-ZZZZ-XXXXXX-DRW-GE-000020

Revision

P03

Customer Drawing No.

N/A

Issue

A

Sheet 3 of 9

Scale

1:15,000

Size

A3

Reviewed


T. BODVIN

Approved

J. CHASTNEY

Date

23/06/2026

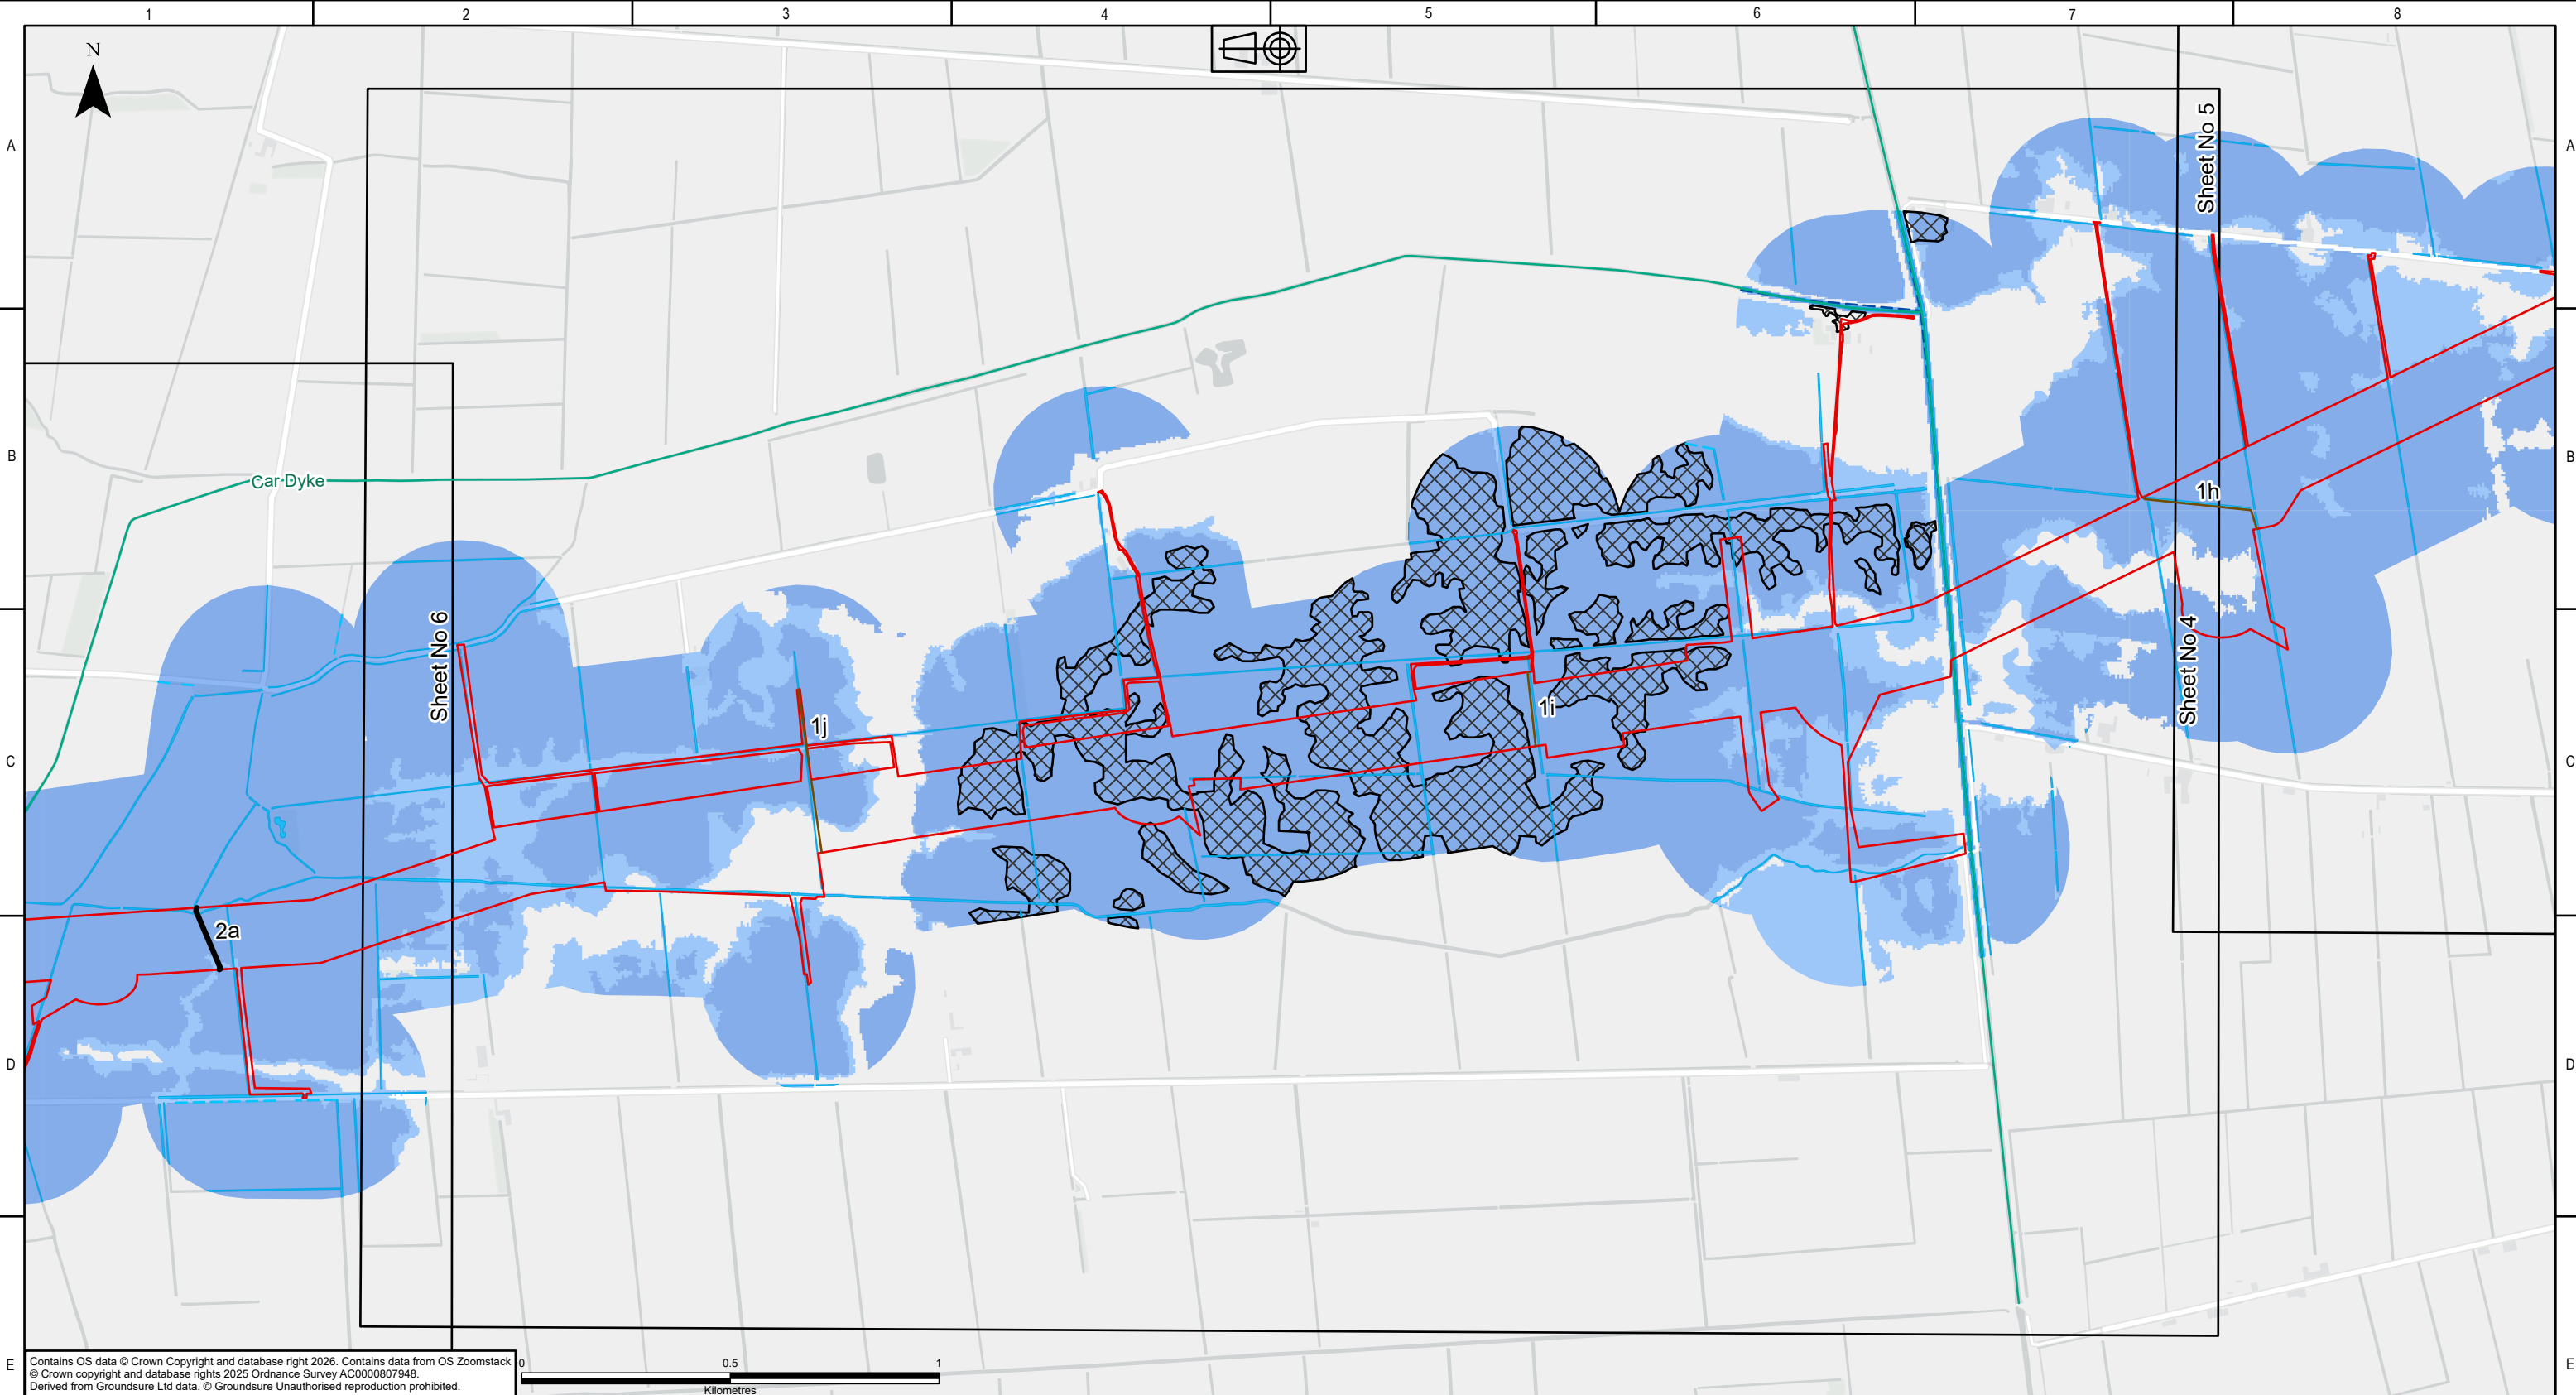

KEY PLAN

Legend

- DF2 Rev B Boundary - Overhead Line Weston Marsh to WMEL-A
- Route Regions
- Route Sub-regions
- EA Main Rivers
- WFD Surface Waterbodies
- OS Surface Water Features - Lines
- OS Surface Water Features - Areas
- Historical Flood Events
- Flood Zone 2
- Flood Zone 3

NATIONAL GRID INVESTMENT NUMBER: 101746-203470

COPYRIGHT: NOT TO BE REPRODUCED WITHOUT THE WRITTEN PERMISSION OF NATIONAL GRID ELECTRICITY TRANSMISSION Plc.

Rev.	Date	Comment	Drw by	Check	Rev by	Appr.
P01	09/02/2026	First issue	DM	SL	JC	JC
P02	28/04/2026	Second issue	DM	SL	JC	JC
P03	23/06/2026	Third issue	LL	SL	TB	JC

nationalgrid

National Grid plc, Warwick Technology Park, Gallows Hill, Warwick, CV34 6DA

Contractor

AECOM

ARUP

Drawn L. LINE

Checked S.LUMACA


Site

Weston Marsh to East Leicestershire

Title

Phase 1 Geotechnical and Geo-environmental Desktop Study: Figure 8 Hydrology and Flooding

Purpose of issue	Status			
For Information	S3			
Contractor Drawing No.	Revision			
WMEL-AAJ-ZZZZ-XXXXXX-DRW-GE-000020	P03			
Customer Drawing No.	Issue			
N/A	A			
Reviewed	Approved	Date	Scale	Size
T. BODVIN	J. CHASTNEY	23/06/2026	1:15,000	A3

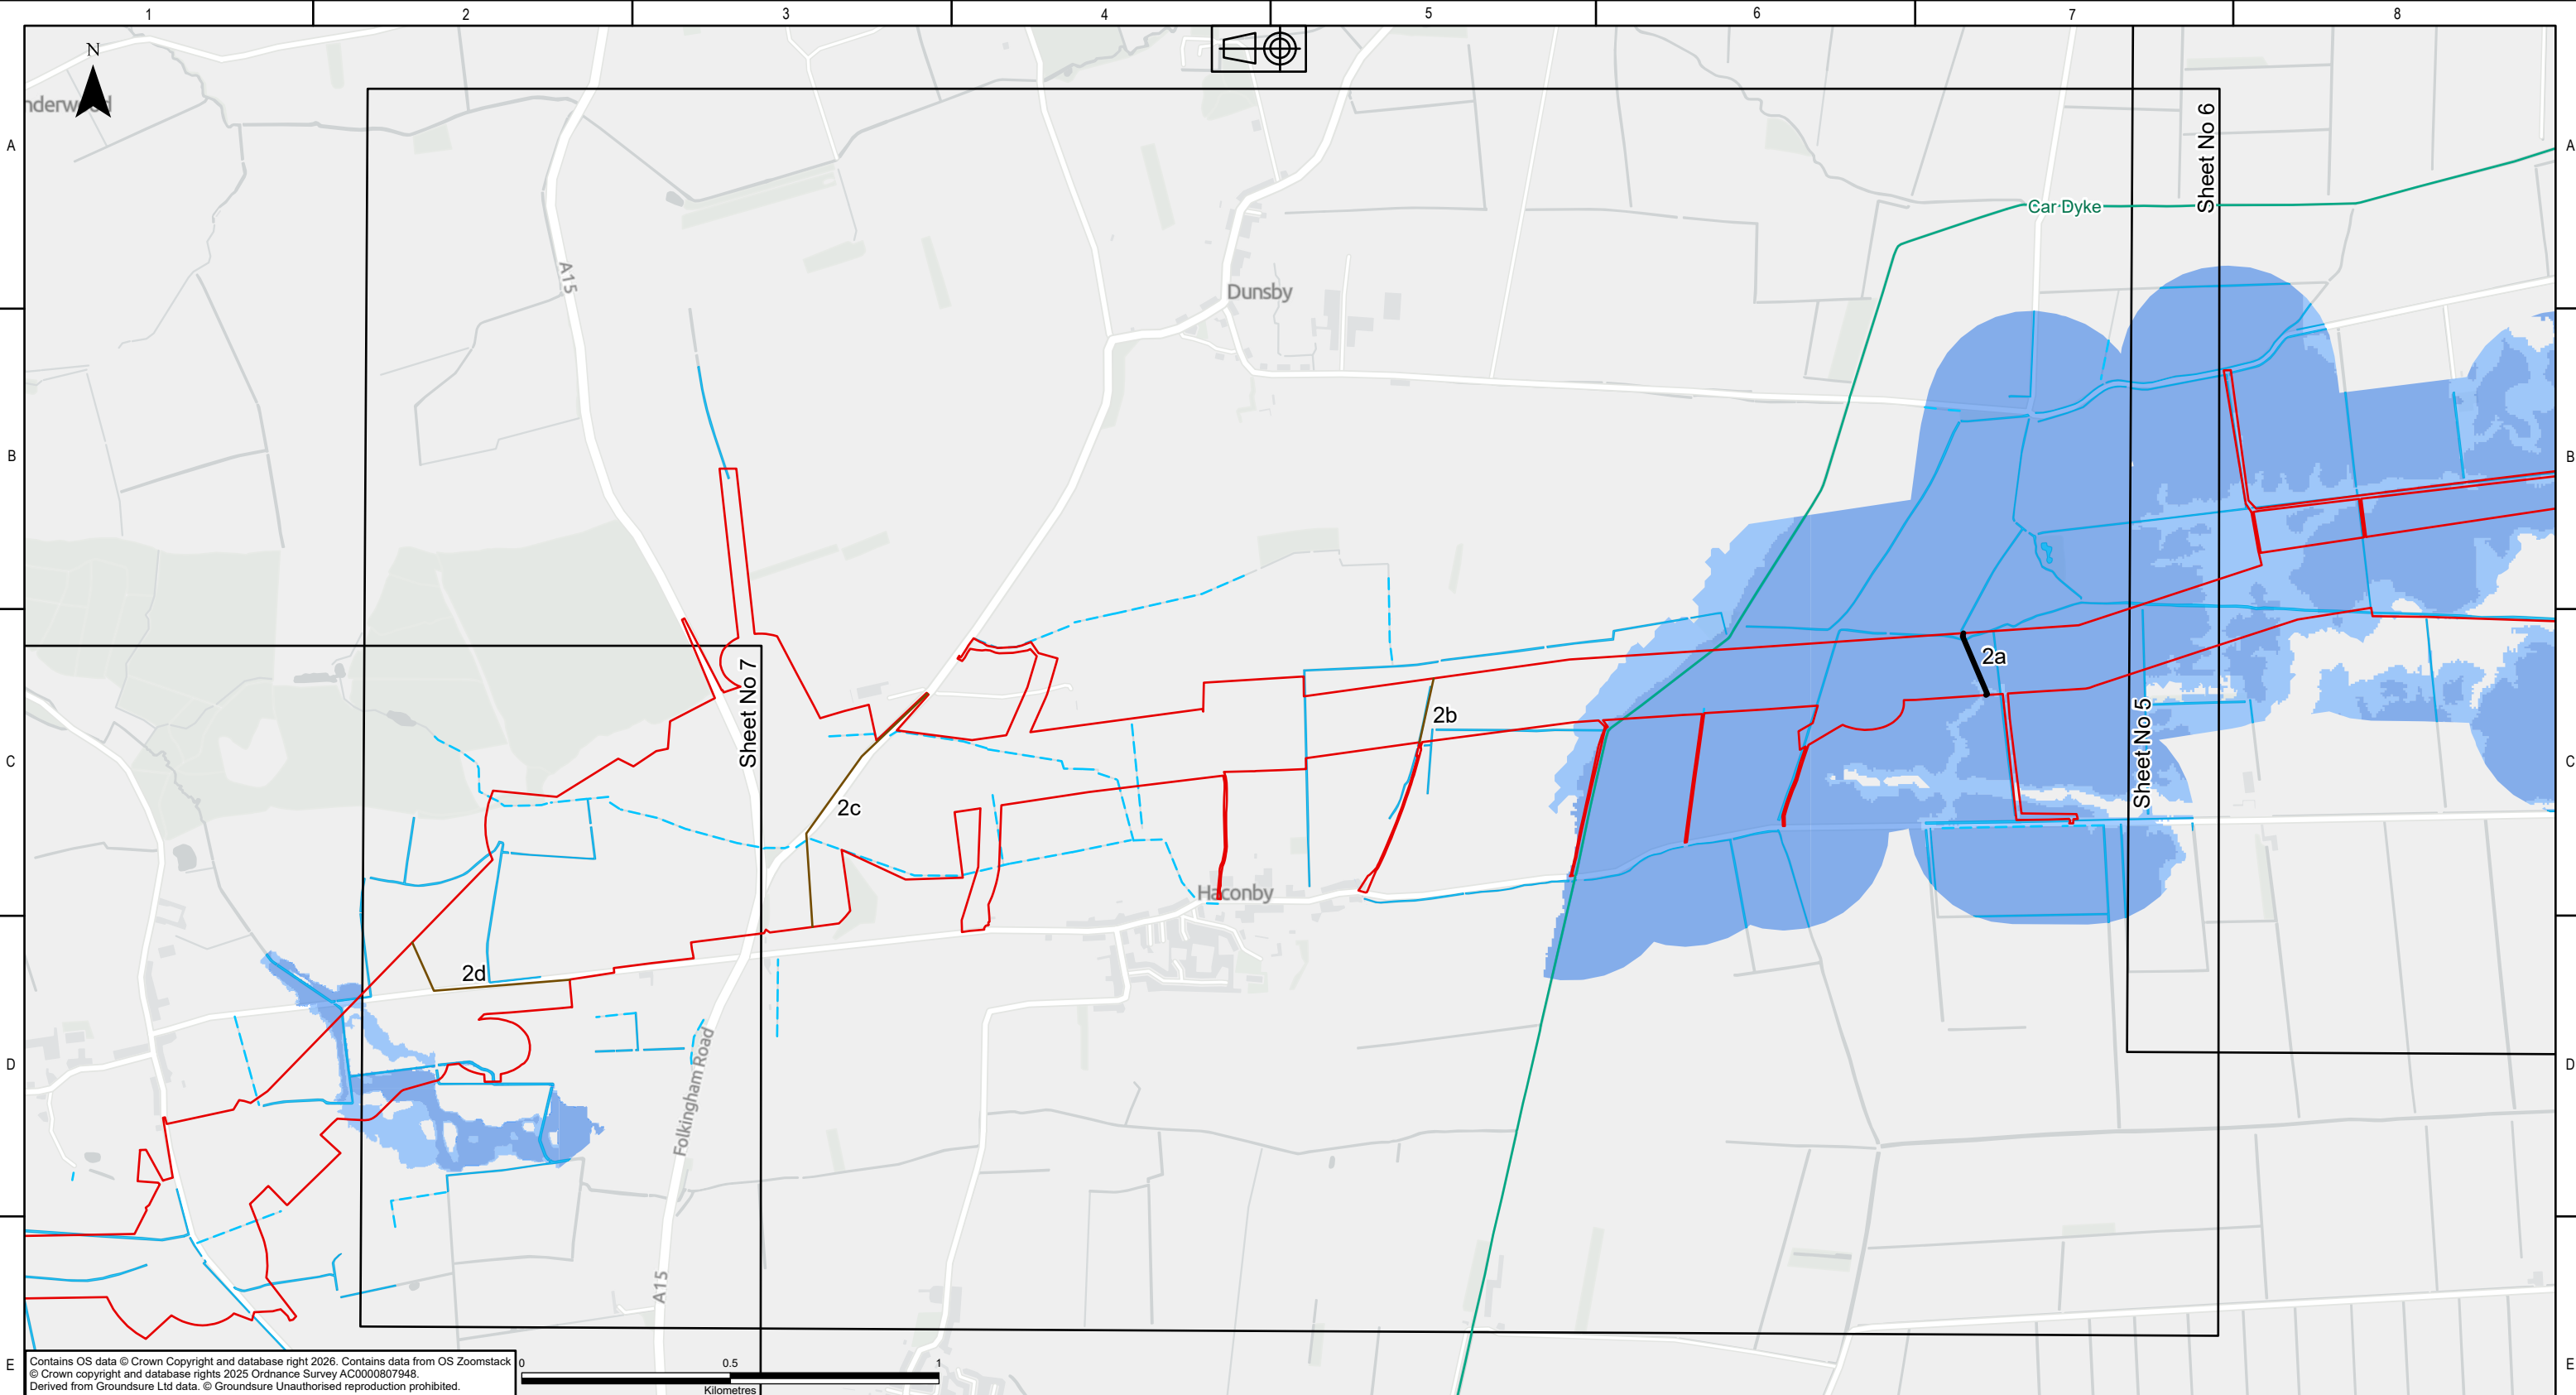

KEY PLAN

Legend

- DF2 Rev B Boundary - Overhead Line Weston Marsh to WMEL-A
- Route Regions
- Route Sub-regions
- EA Main Rivers
- OS Surface Water Features - Lines
- OS Surface Water Features - Areas
- Flood Zone 2
- Flood Zone 3

NATIONAL GRID INVESTMENT NUMBER: 101746-203470

COPYRIGHT: NOT TO BE REPRODUCED WITHOUT THE WRITTEN PERMISSION OF NATIONAL GRID ELECTRICITY TRANSMISSION Plc.

Rev.	Date	Comment	Drw by	Check	Rev by	Appr.
P01	09/02/2026	First issue	DM	SL	JC	JC
P02	28/04/2026	Second issue	DM	SL	JC	JC
P03	23/06/2026	Third issue	LL	SL	TB	JC

nationalgrid

National Grid plc, Warwick Technology Park, Gallows Hill, Warwick, CV34 6DA

AECOM

ARUP

Drawn

L. LINE

Checked

S.LUMACA

Site

Weston Marsh to East Leicestershire

Title

Phase 1 Geotechnical and Geo-environmental Desktop Study: Figure 8 Hydrology and Flooding

Purpose of issue

For Information

Status

S3

Contractor Drawing No.

WMEL-AAJ-ZZZZ-XXXXXX-DRW-GE-000020

Revision

P03

Customer Drawing No.

N/A

Issue

A

Reviewed

T. BODVIN

Approved

J. CHASTNEY

Date


23/06/2026

Scale

1:15,000

Size

A3

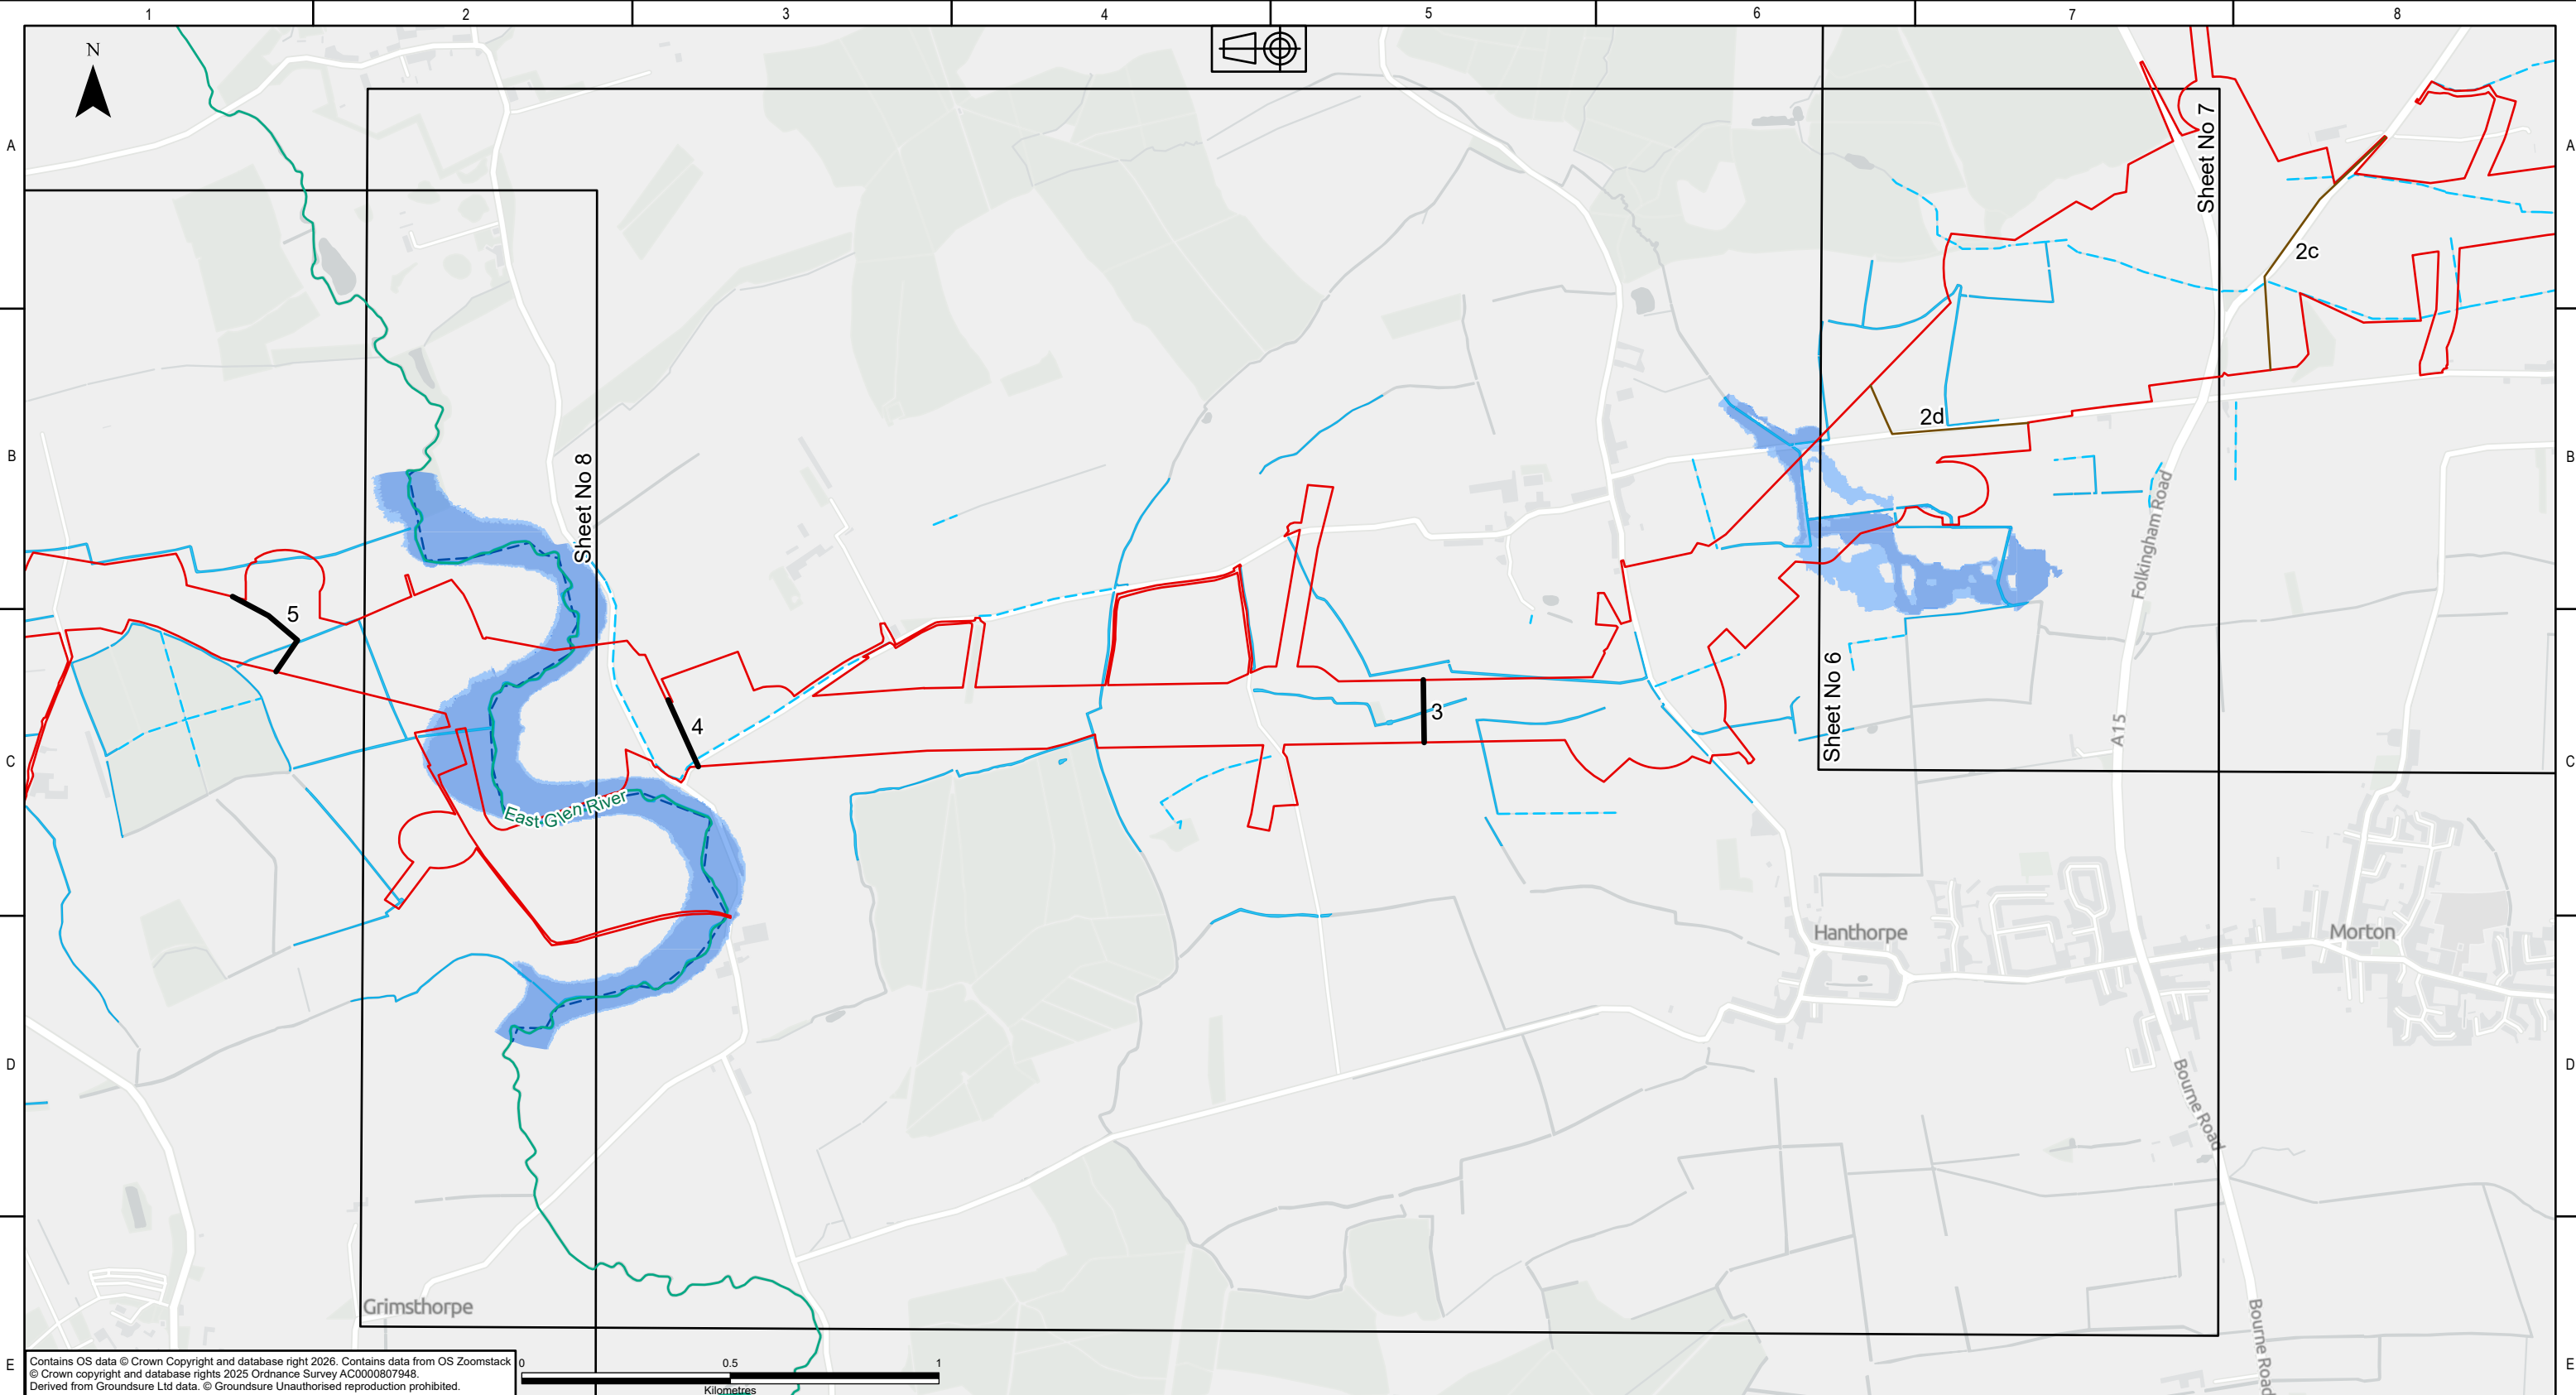

KEY PLAN

Legend

- DF2 Rev B Boundary - Overhead Line Weston Marsh to WMEL-A
- Route Regions
- Route Sub-regions
- EA Main Rivers
- WFD Surface Waterbodies
- OS Surface Water Features - Lines
- OS Surface Water Features - Areas
- Flood Zone 2
- Flood Zone 3

NATIONAL GRID INVESTMENT NUMBER: 101746-203470

COPYRIGHT: NOT TO BE REPRODUCED WITHOUT THE WRITTEN PERMISSION OF NATIONAL GRID ELECTRICITY TRANSMISSION Plc.

Rev.	Date	Comment	Drw by	Check	Rev by	Appr.
P01	09/02/2026	First issue	DM	SL	JC	JC
P02	28/04/2026	Second issue	DM	SL	JC	JC
P03	23/06/2026	Third issue	LL	SL	TB	JC

nationalgrid

National Grid plc, Warwick Technology Park, Gallows Hill, Warwick, CV34 6DA

AECOM

ARUP

Drawn
L. LINE

Checked
S.LUMACA

Site

Weston Marsh to East Leicestershire

Title

Phase 1 Geotechnical and Geo-environmental Desktop Study:
Figure 8
Hydrology and Flooding

Purpose of issue

For Information

Status

S3

Contractor Drawing No.

WMEL-AAJ-ZZZZ-XXXXXX-DRW-GE-000020

Revision

P03

Customer Drawing No.

N/A

Issue

A

Reviewed

T. BODVIN

Approved

J. CHASTNEY

Date


23/06/2026

Scale

1:15,000

Size

A3

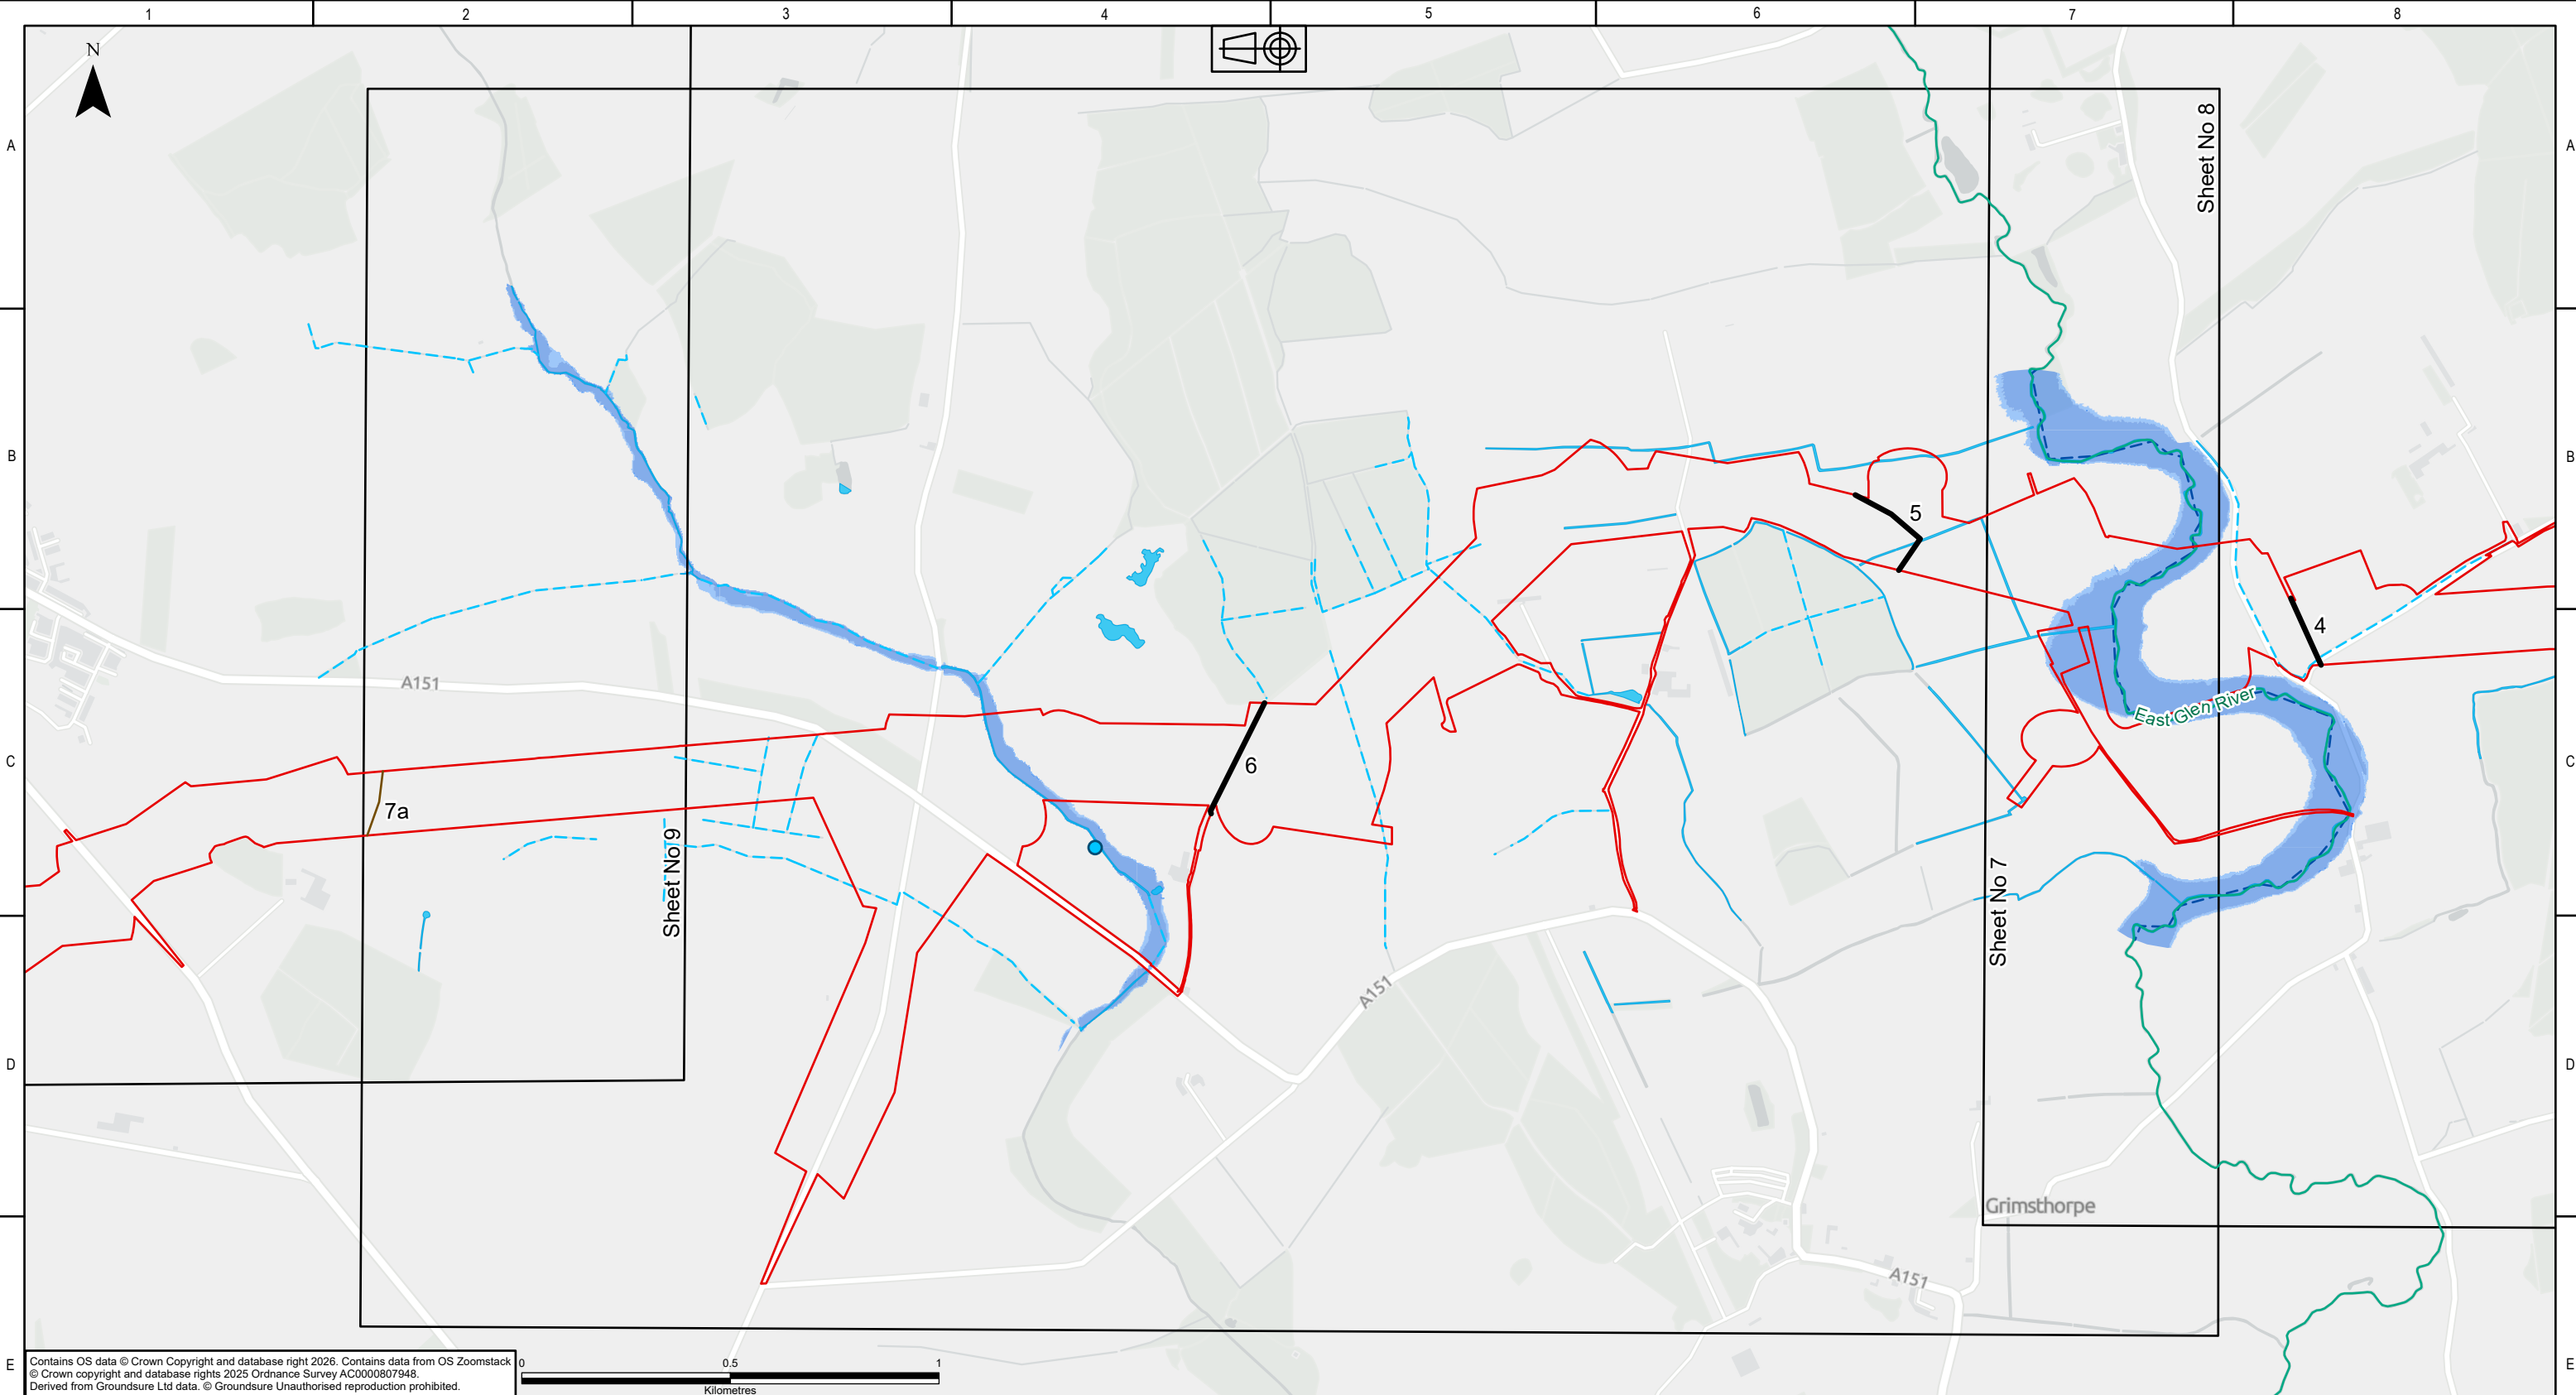

KEY PLAN

Legend

- DF2 Rev B Boundary - Overhead Line Weston Marsh to WMEL-A
- Route Regions
- Route Sub-regions
- Surface Water Abstractions - Points
- EA Main Rivers
- WFD Surface Waterbodies
- OS Surface Water Features - Lines
- OS Surface Water Features - Areas
- Flood Zone 2
- Flood Zone 3

NATIONAL GRID INVESTMENT NUMBER: 101746-203470

COPYRIGHT: NOT TO BE REPRODUCED WITHOUT THE WRITTEN PERMISSION OF NATIONAL GRID ELECTRICITY TRANSMISSION Plc.

Rev.	Date	Comment	Drw by	Check	Rev by	Appr.
P01	09/02/2026	First issue	DM	SL	JC	JC
P02	28/04/2026	Second issue	DM	SL	JC	JC
P03	23/06/2026	Third issue	LL	SL	TB	JC

nationalgrid

National Grid plc, Warwick Technology Park, Gallows Hill, Warwick, CV34 6DA

AECOM

ARUP

Drawn
L. LINE

Checked
S.LUMACA

Site

Weston Marsh to East Leicestershire

Title

Phase 1 Geotechnical and Geo-environmental Desktop Study:
Figure 8
Hydrology and Flooding

Purpose of issue

For Information

Status

S3

Contractor Drawing No.

WMEL-AAJ-ZZZZ-XXXXXX-DRW-GE-000020

Revision

P03

Customer Drawing No.

N/A

Issue

A

Reviewed

T. BODVIN

Approved

J. CHASTNEY

Date


23/06/2026

Scale

1:15,000

Size

A3

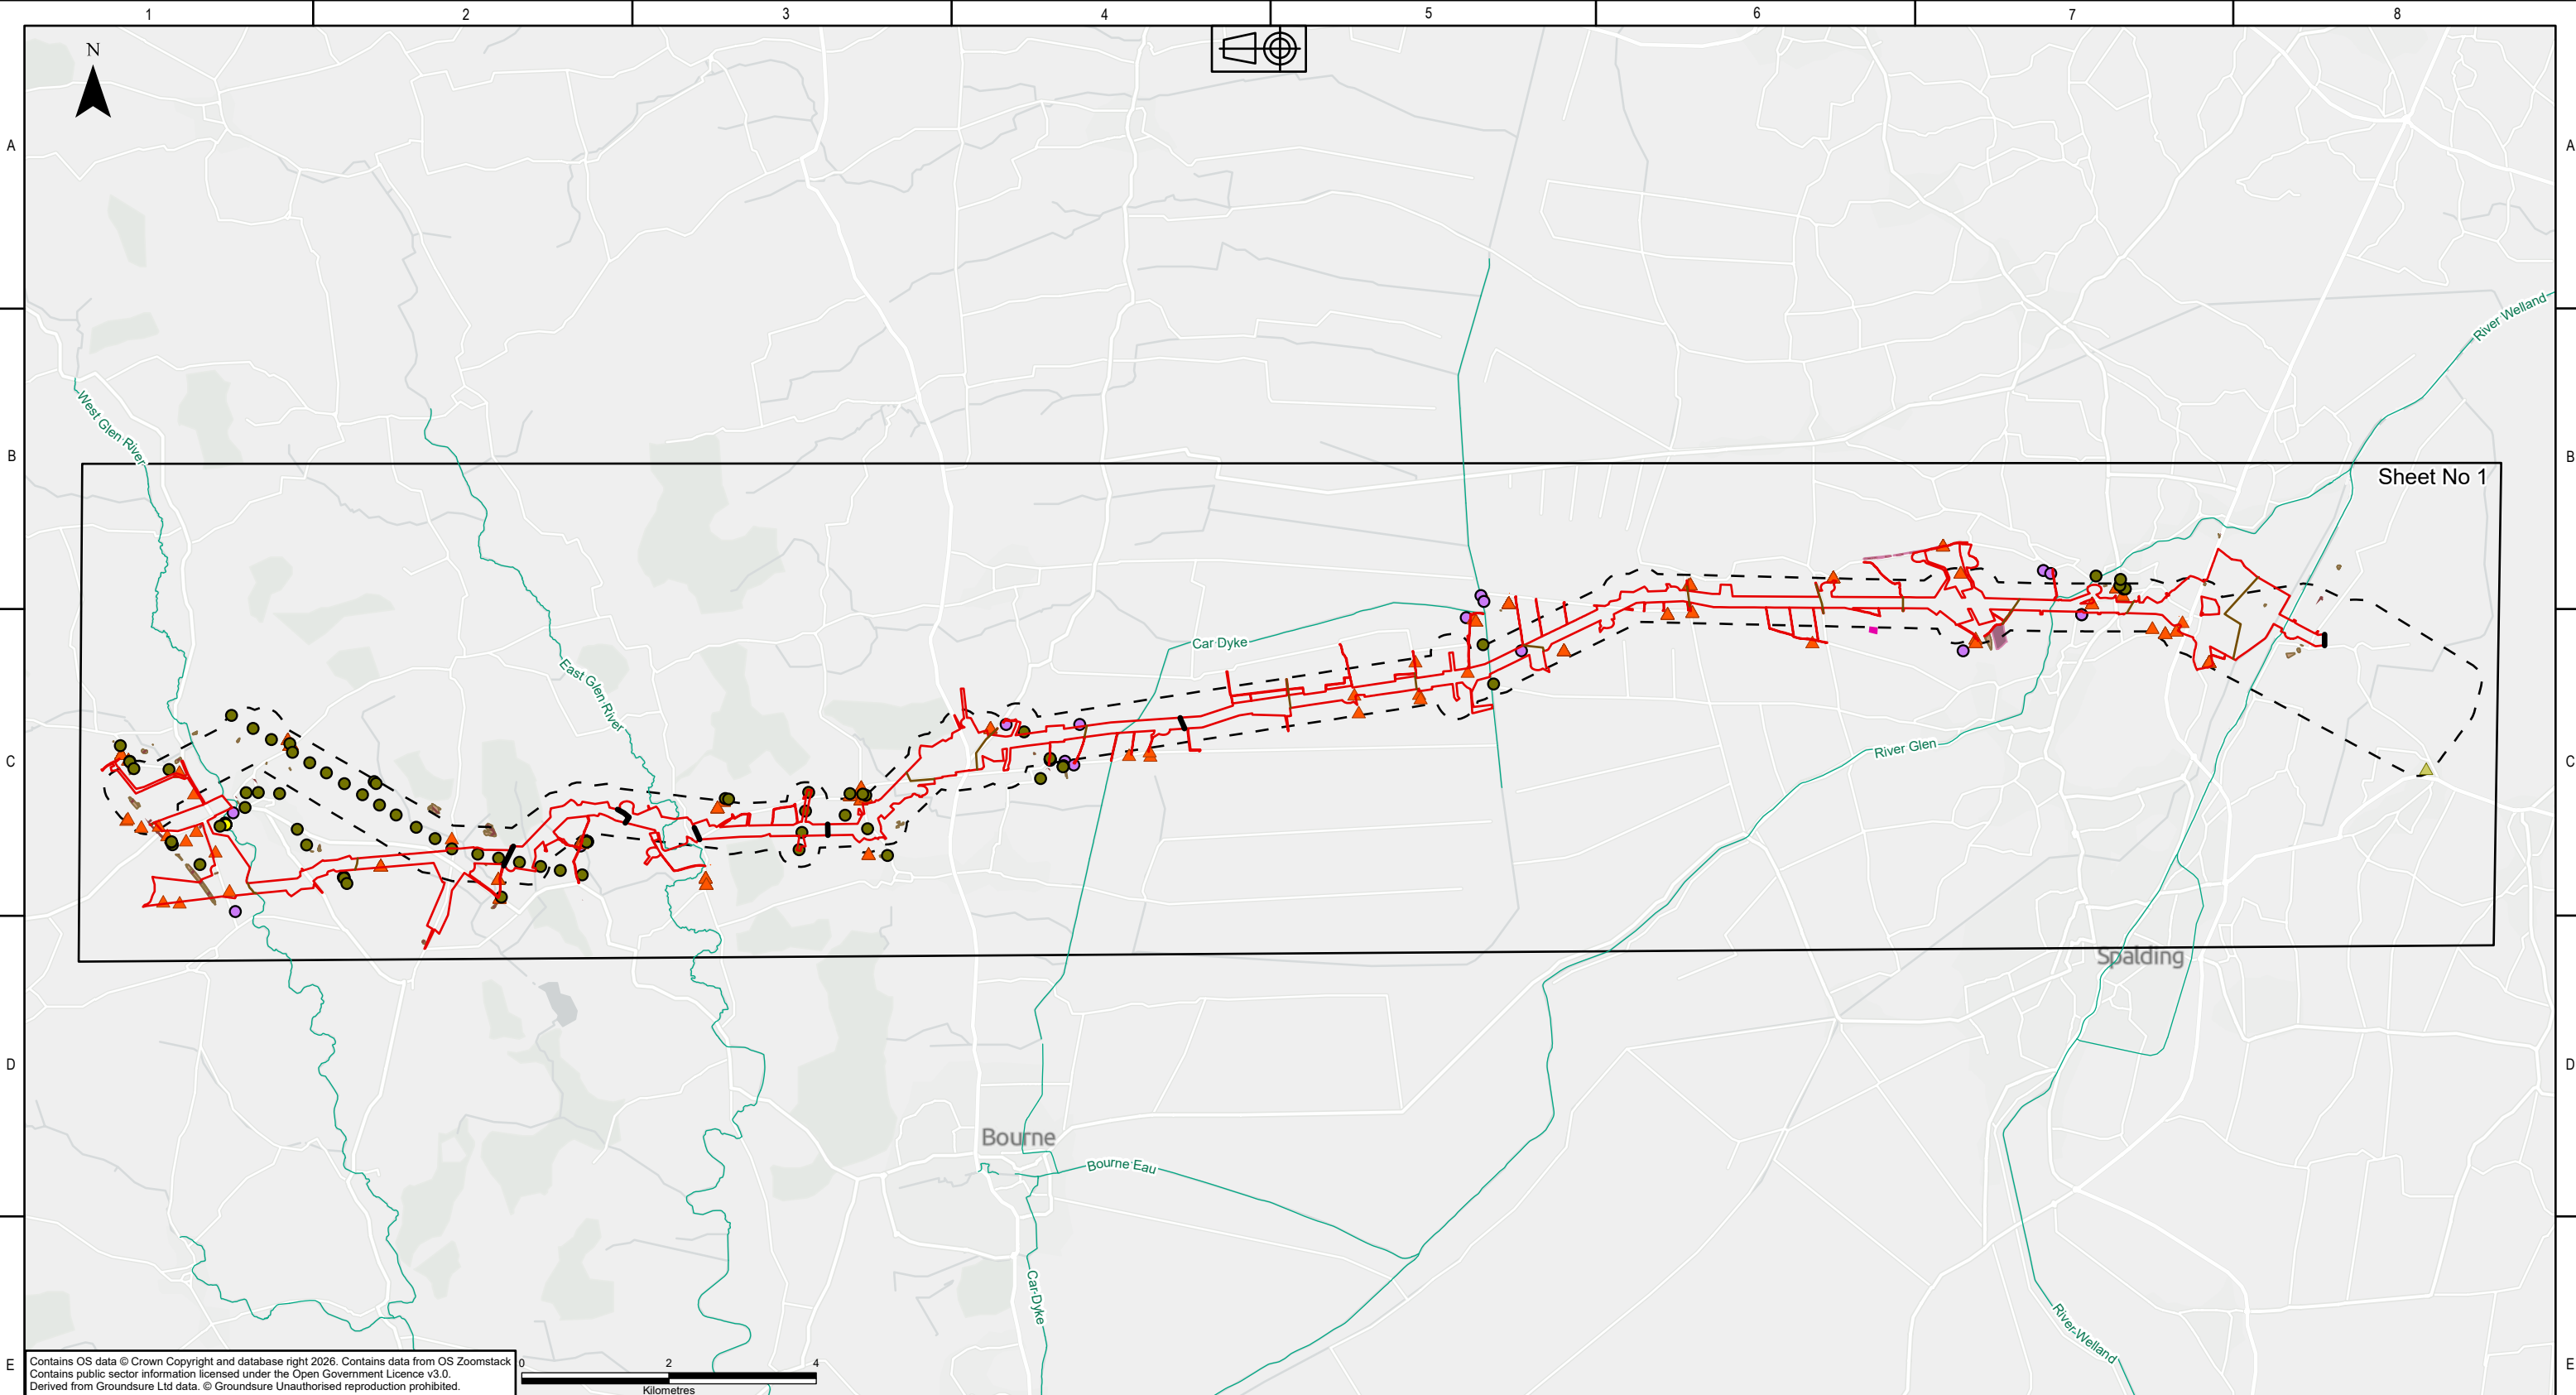

KEY PLAN

Legend

- DF2 Rev B Boundary - Overhead Line Weston Marsh to WMEL-A
- Route Regions
- Route Sub-regions
- 250m Study Area
- EA Main Rivers
- Recent Industrial Land Uses
- Landfill Waste Exemptions
- List 2 Dangerous Substances
- Discharges Controlled Waters
- Pollution Incidents
- Surface Ground Workings
- Historical Industrial Land Use
- Historical Landfill
- Tanks
- Control of Major Accident Hazards

NATIONAL GRID INVESTMENT NUMBER: 101746-203470

COPYRIGHT: NOT TO BE REPRODUCED WITHOUT THE WRITTEN PERMISSION OF NATIONAL GRID ELECTRICITY TRANSMISSION Plc.

P01	09/02/2026	First issue	DM	SL	JC	JC
P02	28/04/2026	Second issue	DM	SL	JC	JC
P03	23/06/2026	Third issue	LL	SL	TB	JC
Rev.	Date	Comment	Drw by	Check	Rev by	Appr.

nationalgrid

National Grid plc, Warwick Technology Park, Gallows Hill, Warwick, CV34 6DA

AECOM

ARUP

Drawn

L. LINE

Checked

S.LUMACA

Site

Weston Marsh to East Leicestershire

Title

Phase 1 Geotechnical and Geo-environmental Desktop Study: Figure 9
Licenced waste and industrial land uses and hazardous substances

Purpose of issue

For Information

Status

S3

Contractor Drawing No.

WMEL-AAJ-ZZZZ-XXXXXX-DRW-GE-000021

Revision

P03

Customer Drawing No.

N/A

Issue

A

Reviewed

T. BODVIN

Approved

J. CHASTNEY

Date


23/06/2026

Scale

1:85,000

Size

A3

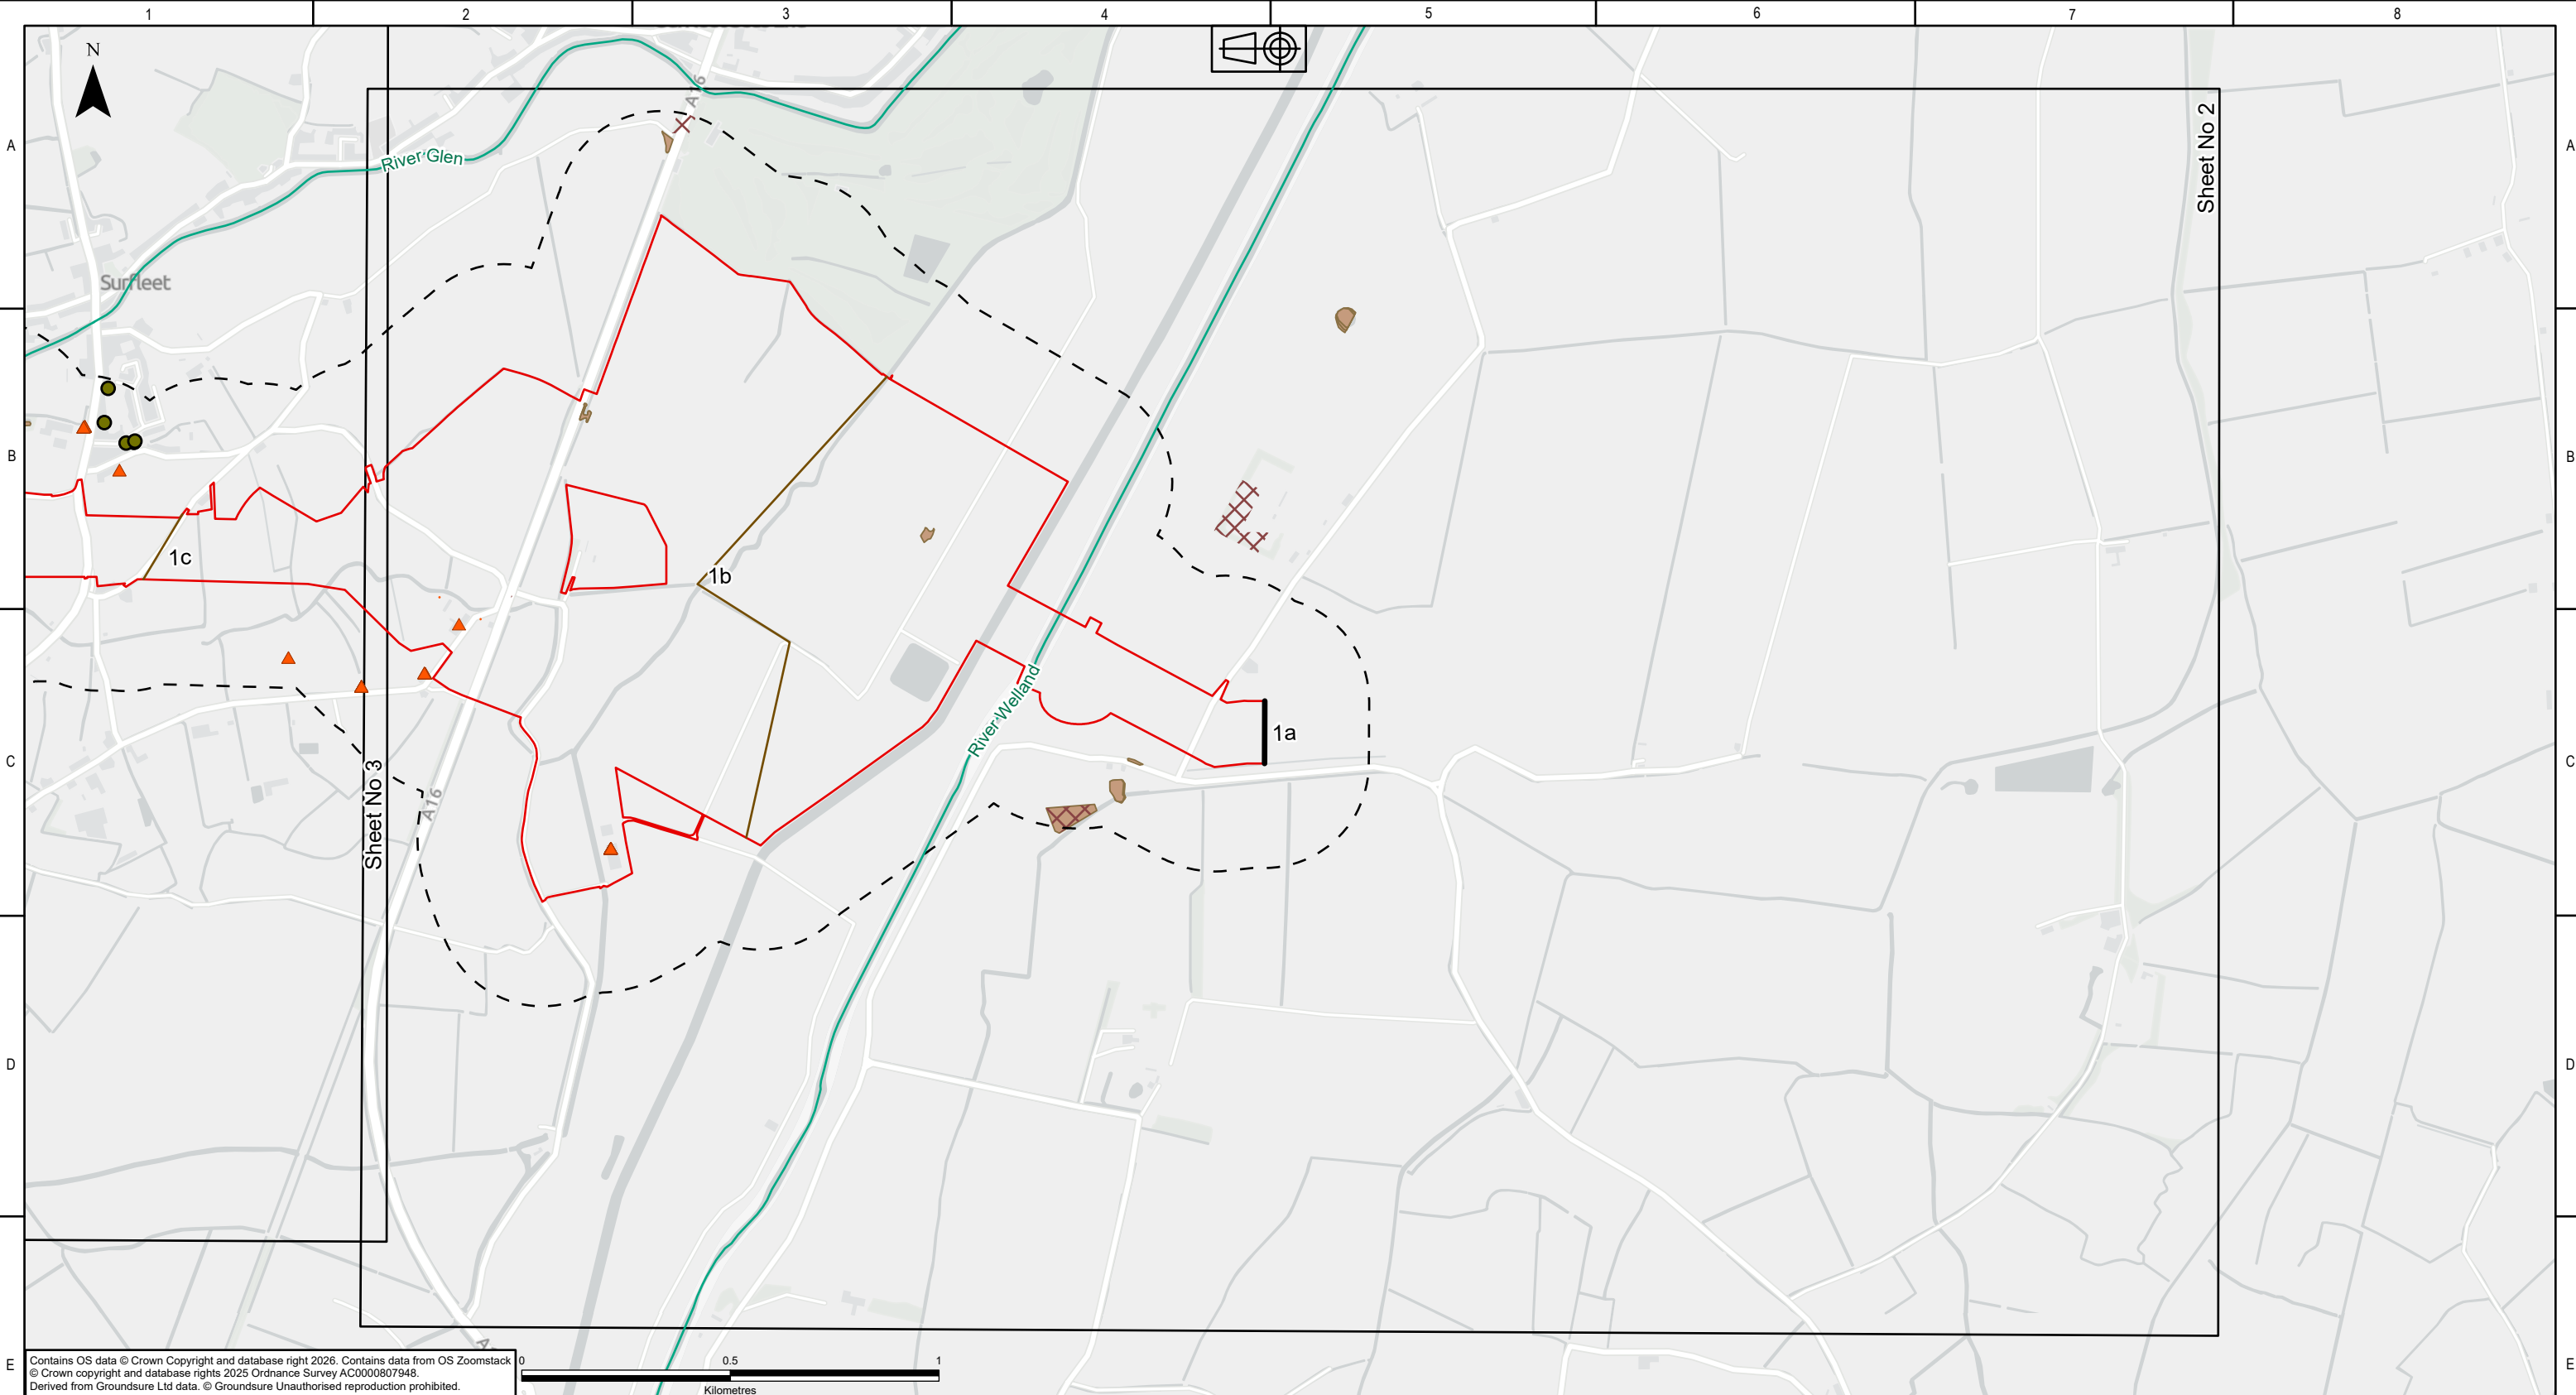

Contains OS data © Crown Copyright and database right 2026. Contains data from OS Zoomstack © Crown copyright and database rights 2025 Ordnance Survey AC0000807948. Derived from Groundsure Ltd data. © Groundsure Unauthorised reproduction prohibited.

0 0.5 1
Kilometres

KEY PLAN

Legend

- DF2 Rev B Boundary - Overhead Line Weston Marsh to WMEL-A
- Route Regions
- Route Sub-regions
- 250m Study Area
- EA Main Rivers
- Recent Industrial Land Uses
- Landfill Waste Exemptions
- Discharges Controlled Waters
- Surface Ground Workings
- Historical Industrial Land Use
- Tanks

NATIONAL GRID INVESTMENT NUMBER: 101746-203470

COPYRIGHT: NOT TO BE REPRODUCED WITHOUT THE WRITTEN PERMISSION OF NATIONAL GRID ELECTRICITY TRANSMISSION Plc.

Rev.	Date	Comment	Drw by	Check	Rev by	Appr.
P01	09/02/2026	First issue	DM	SL	JC	JC
P02	28/04/2026	Second issue	DM	SL	JC	JC
P03	23/06/2026	Third issue	LL	SL	TB	JC

nationalgrid

National Grid plc, Warwick Technology Park,
Gallows Hill, Warwick, CV34 6DA

Contractor

AECOM

ARUP

Drawn
L. LINE

Checked
S.LUMACA

Site
Weston Marsh to East Leicestershire

Title
Phase 1 Geotechnical and Geo-environmental Desktop Study:
Figure 9
Licenced waste and industrial land uses and hazardous substances

Purpose of issue For Information	Status S3
Contractor Drawing No. WMEL-AAJ-ZZZZ-XXXXXX-DRW-GE-000021	Revision P03
Customer Drawing No. N/A	Issue A

Reviewed T. BODVIN	Approved J. CHASTNEY	Date 23/06/2026	Scale 1:15,000	Size A3
-----------------------	-------------------------	--------------------	-------------------	------------



KEY PLAN

Legend

- DF2 Rev B Boundary - Overhead Line Weston Marsh to WMEL-A
- Route Regions
- Route Sub-regions
- 250m Study Area
- EA Main Rivers
- Recent Industrial Land Uses
- Landfill Waste Exemptions
- Discharges Controlled Waters
- Surface Ground Workings
- Historical Industrial Land Use
- Historical Landfill
- Tanks
- Control of Major Accident Hazards

NATIONAL GRID INVESTMENT NUMBER: 101746-203470

COPYRIGHT: NOT TO BE REPRODUCED WITHOUT THE WRITTEN PERMISSION OF NATIONAL GRID ELECTRICITY TRANSMISSION Plc.

Rev.	Date	Comment	Drw by	Check	Rev by	Appr.
P01	09/02/2026	First issue	DM	SL	JC	JC
P02	28/04/2026	Second issue	DM	SL	JC	JC
P03	23/06/2026	Third issue	LL	SL	TB	JC

nationalgrid

National Grid plc, Warwick Technology Park,
Gallows Hill, Warwick, CV34 6DA

AECOM

ARUP

Drawn
L. LINE

Checked
S.LUMACA

Site

Weston Marsh to East Leicestershire

Title

Phase 1 Geotechnical and Geo-environmental Desktop Study:
Figure 9
Licenced waste and industrial land uses and hazardous substances

Purpose of issue

For Information

Status

S3

Contractor Drawing No.

WMEL-AAJ-ZZZZ-XXXXXX-DRW-GE-000021

Revision

P03

Customer Drawing No.

N/A

Issue

A

Reviewed
T. BODVIN

Approved
J. CHASTNEY

Date
23/06/2026

Scale
1:15,000

Size
A3

Sheet 4 of 9



KEY PLAN

Legend

- DF2 Rev B Boundary - Overhead Line Weston Marsh to WMEL-A
- Route Regions
- Route Sub-regions
- 250m Study Area
- EA Main Rivers
- Recent Industrial Land Uses
- Landfill Waste Exemptions
- Discharges Controlled Waters
- Surface Ground Workings
- Historical Industrial Land Use
- Tanks

NATIONAL GRID INVESTMENT NUMBER: 101746-203470

COPYRIGHT: NOT TO BE REPRODUCED WITHOUT THE WRITTEN PERMISSION OF NATIONAL GRID ELECTRICITY TRANSMISSION Plc.

Rev.	Date	Comment	Drw by	Check	Rev by	Appr.
P01	09/02/2026	First issue	DM	SL	JC	JC
P02	28/04/2026	Second issue	DM	SL	JC	JC
P03	23/06/2026	Third issue	LL	SL	TB	JC

nationalgrid

National Grid plc, Warwick Technology Park,
Gallows Hill, Warwick, CV34 6DA

AECOM

ARUP


Drawn
L. LINE

Checked
S.LUMACA

Site
Weston Marsh to East Leicestershire

Title
Phase 1 Geotechnical and Geo-environmental Desktop Study:
Figure 9
Licenced waste and industrial land uses and hazardous substances

Purpose of issue For Information	Status S3
Contractor Drawing No. WMEL-AAJ-ZZZZ-XXXXXX-DRW-GE-000021	Revision P03
Customer Drawing No. N/A	Issue A
Reviewed T. BODVIN	Approved J. CHASTNEY
Date 23/06/2026	Scale 1:15,000
Sheet 5 of 9	Size A3

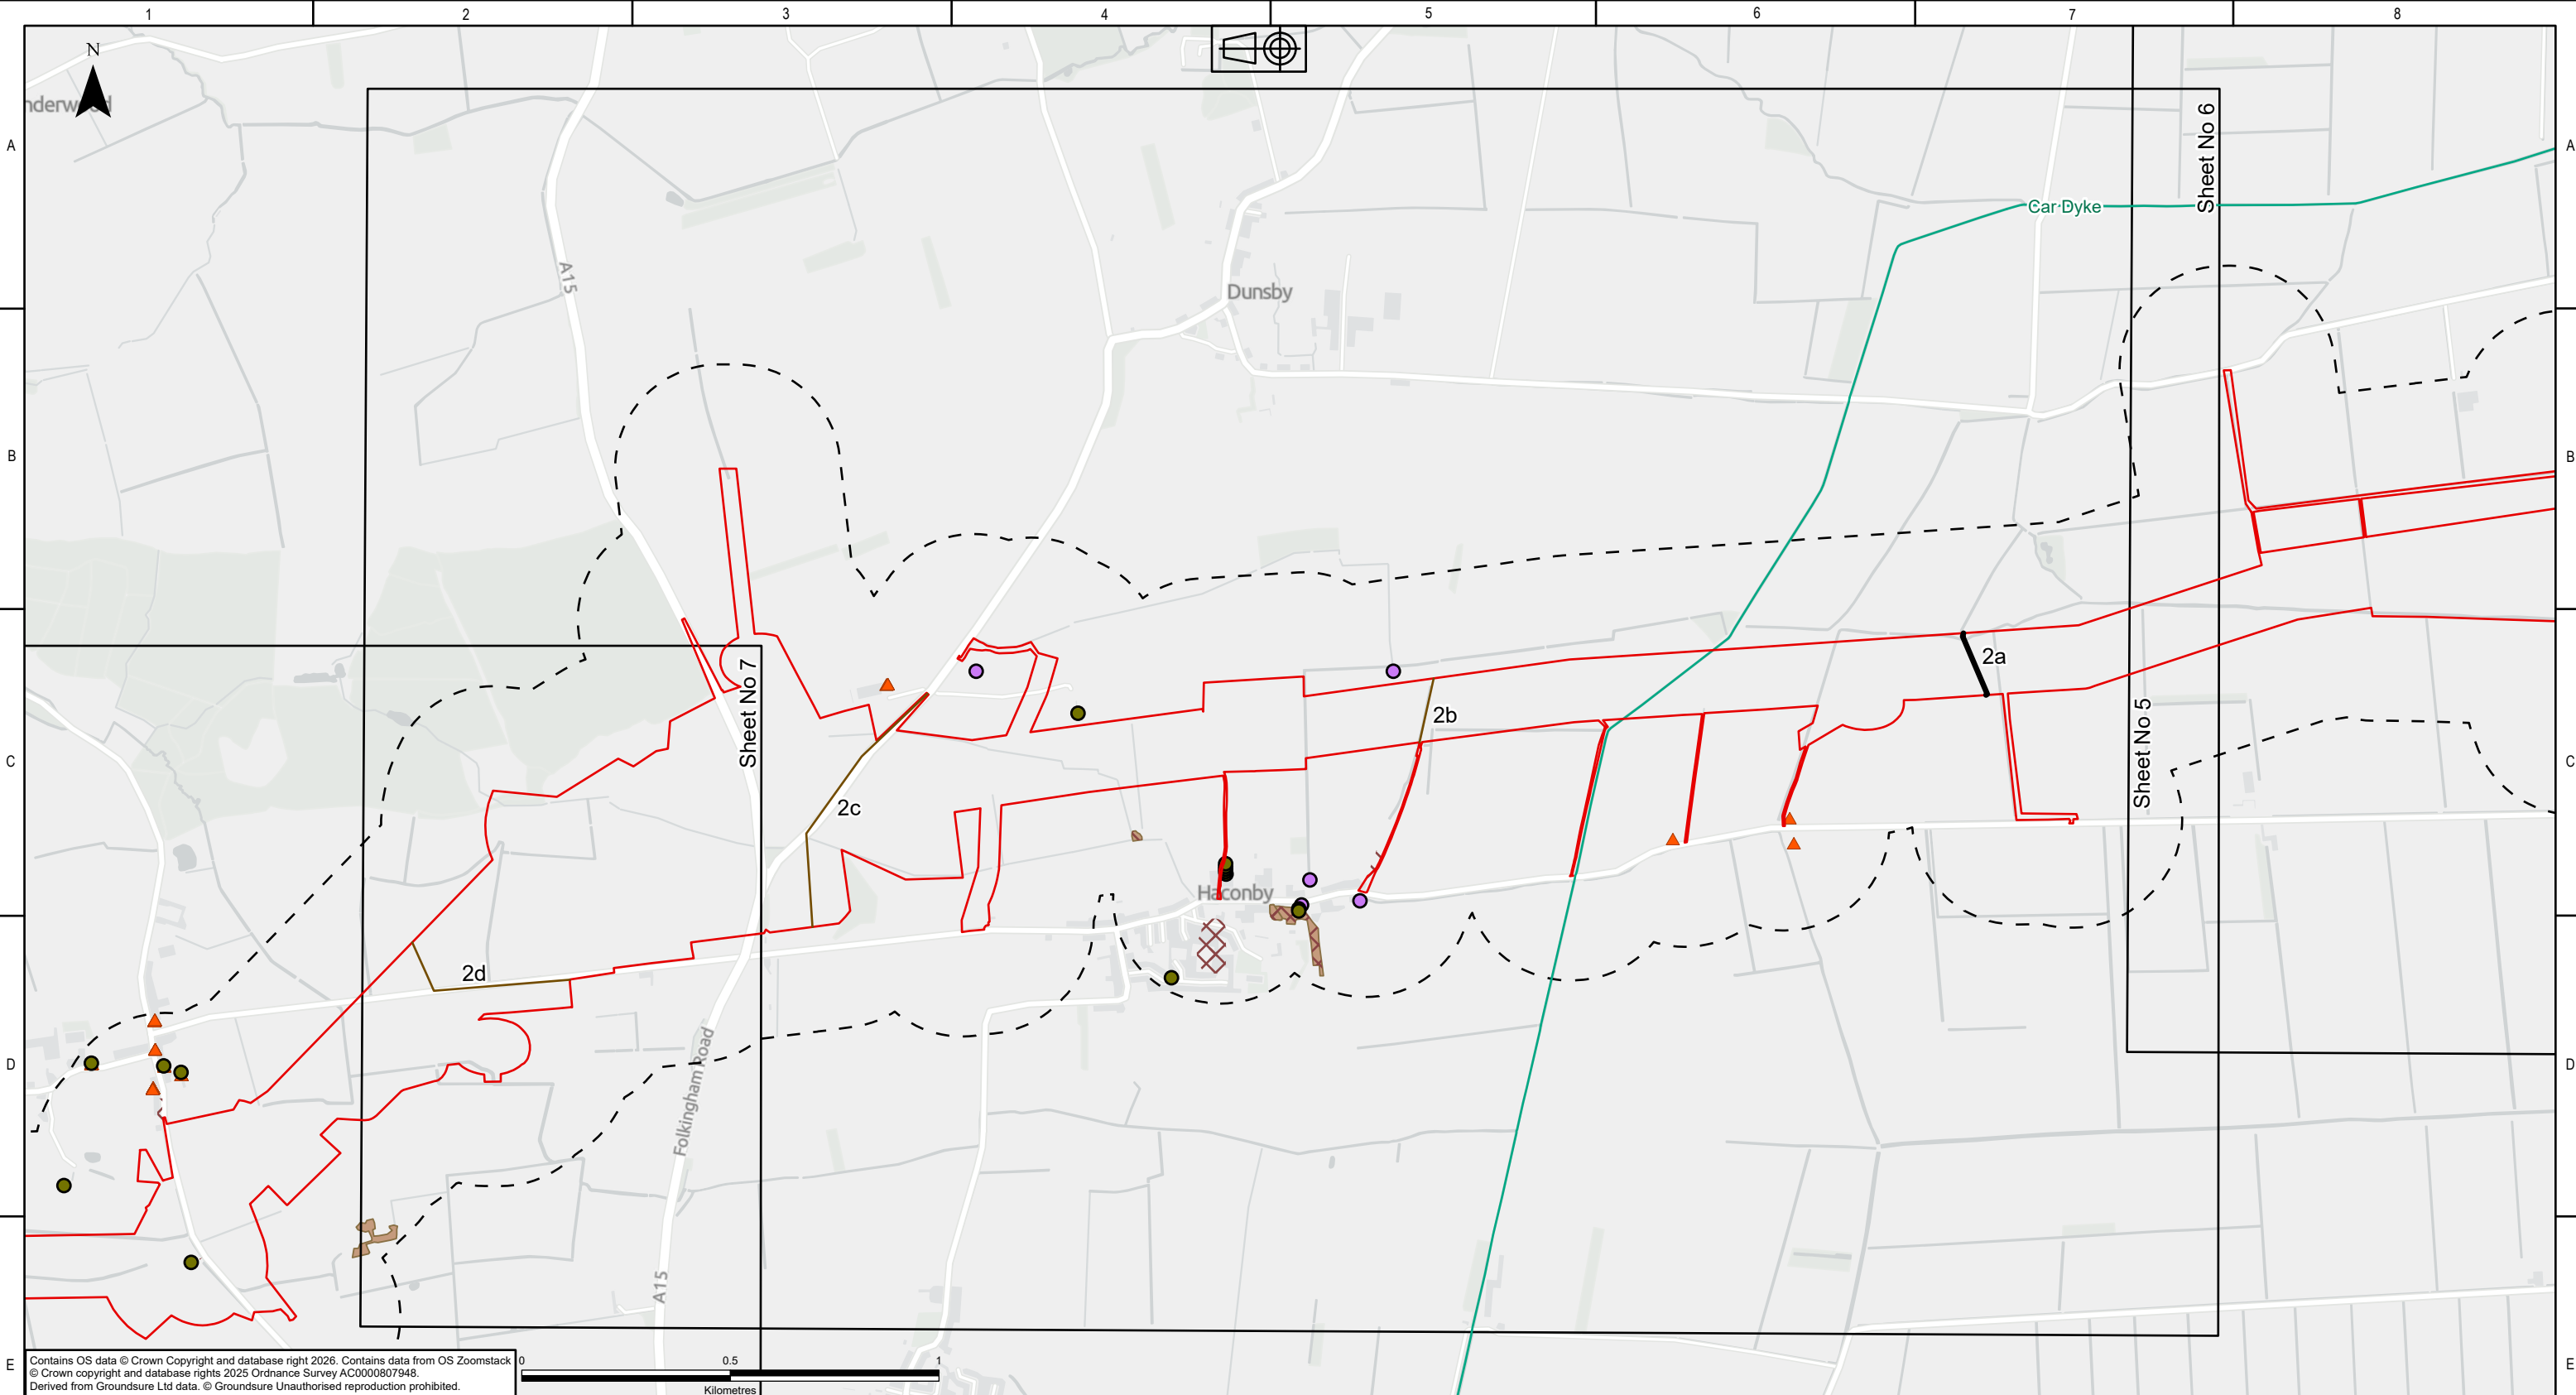

KEY PLAN

Legend

- DF2 Rev B Boundary - Overhead Line Weston Marsh to WMEL-A
- Route Regions
- Route Sub-regions
- 250m Study Area
- EA Main Rivers
- Recent Industrial Land Uses
- Landfill Waste Exemptions
- Discharges Controlled Waters
- Surface Ground Workings
- Historical Industrial Land Use

NATIONAL GRID INVESTMENT NUMBER: 101746-203470

COPYRIGHT: NOT TO BE REPRODUCED WITHOUT THE WRITTEN PERMISSION OF NATIONAL GRID ELECTRICITY TRANSMISSION Plc.

Rev.	Date	Comment	Drw by	Check	Rev by	Appr.
P01	09/02/2026	First issue	DM	SL	JC	JC
P02	28/04/2026	Second issue	DM	SL	JC	JC
P03	23/06/2026	Third issue	LL	SL	TB	JC

nationalgrid

National Grid plc, Warwick Technology Park, Gallows Hill, Warwick, CV34 6DA

AECOM

ARUP

Drawn

L. LINE

Checked

S.LUMACA

Site

Weston Marsh to East Leicestershire

Title

Phase 1 Geotechnical and Geo-environmental Desktop Study: Figure 9

Licenced waste and industrial land uses and hazardous substances

Purpose of issue

For Information

Status

S3

Contractor Drawing No.

WMEL-AAJ-ZZZZ-XXXXXX-DRW-GE-000021

Revision

P03

Customer Drawing No.

N/A

Issue

A

Reviewed

T. BODVIN

Approved

J. CHASTNEY

Date

23/06/2026


Scale

1:15,000

Size

A3

Sheet 6 of 9

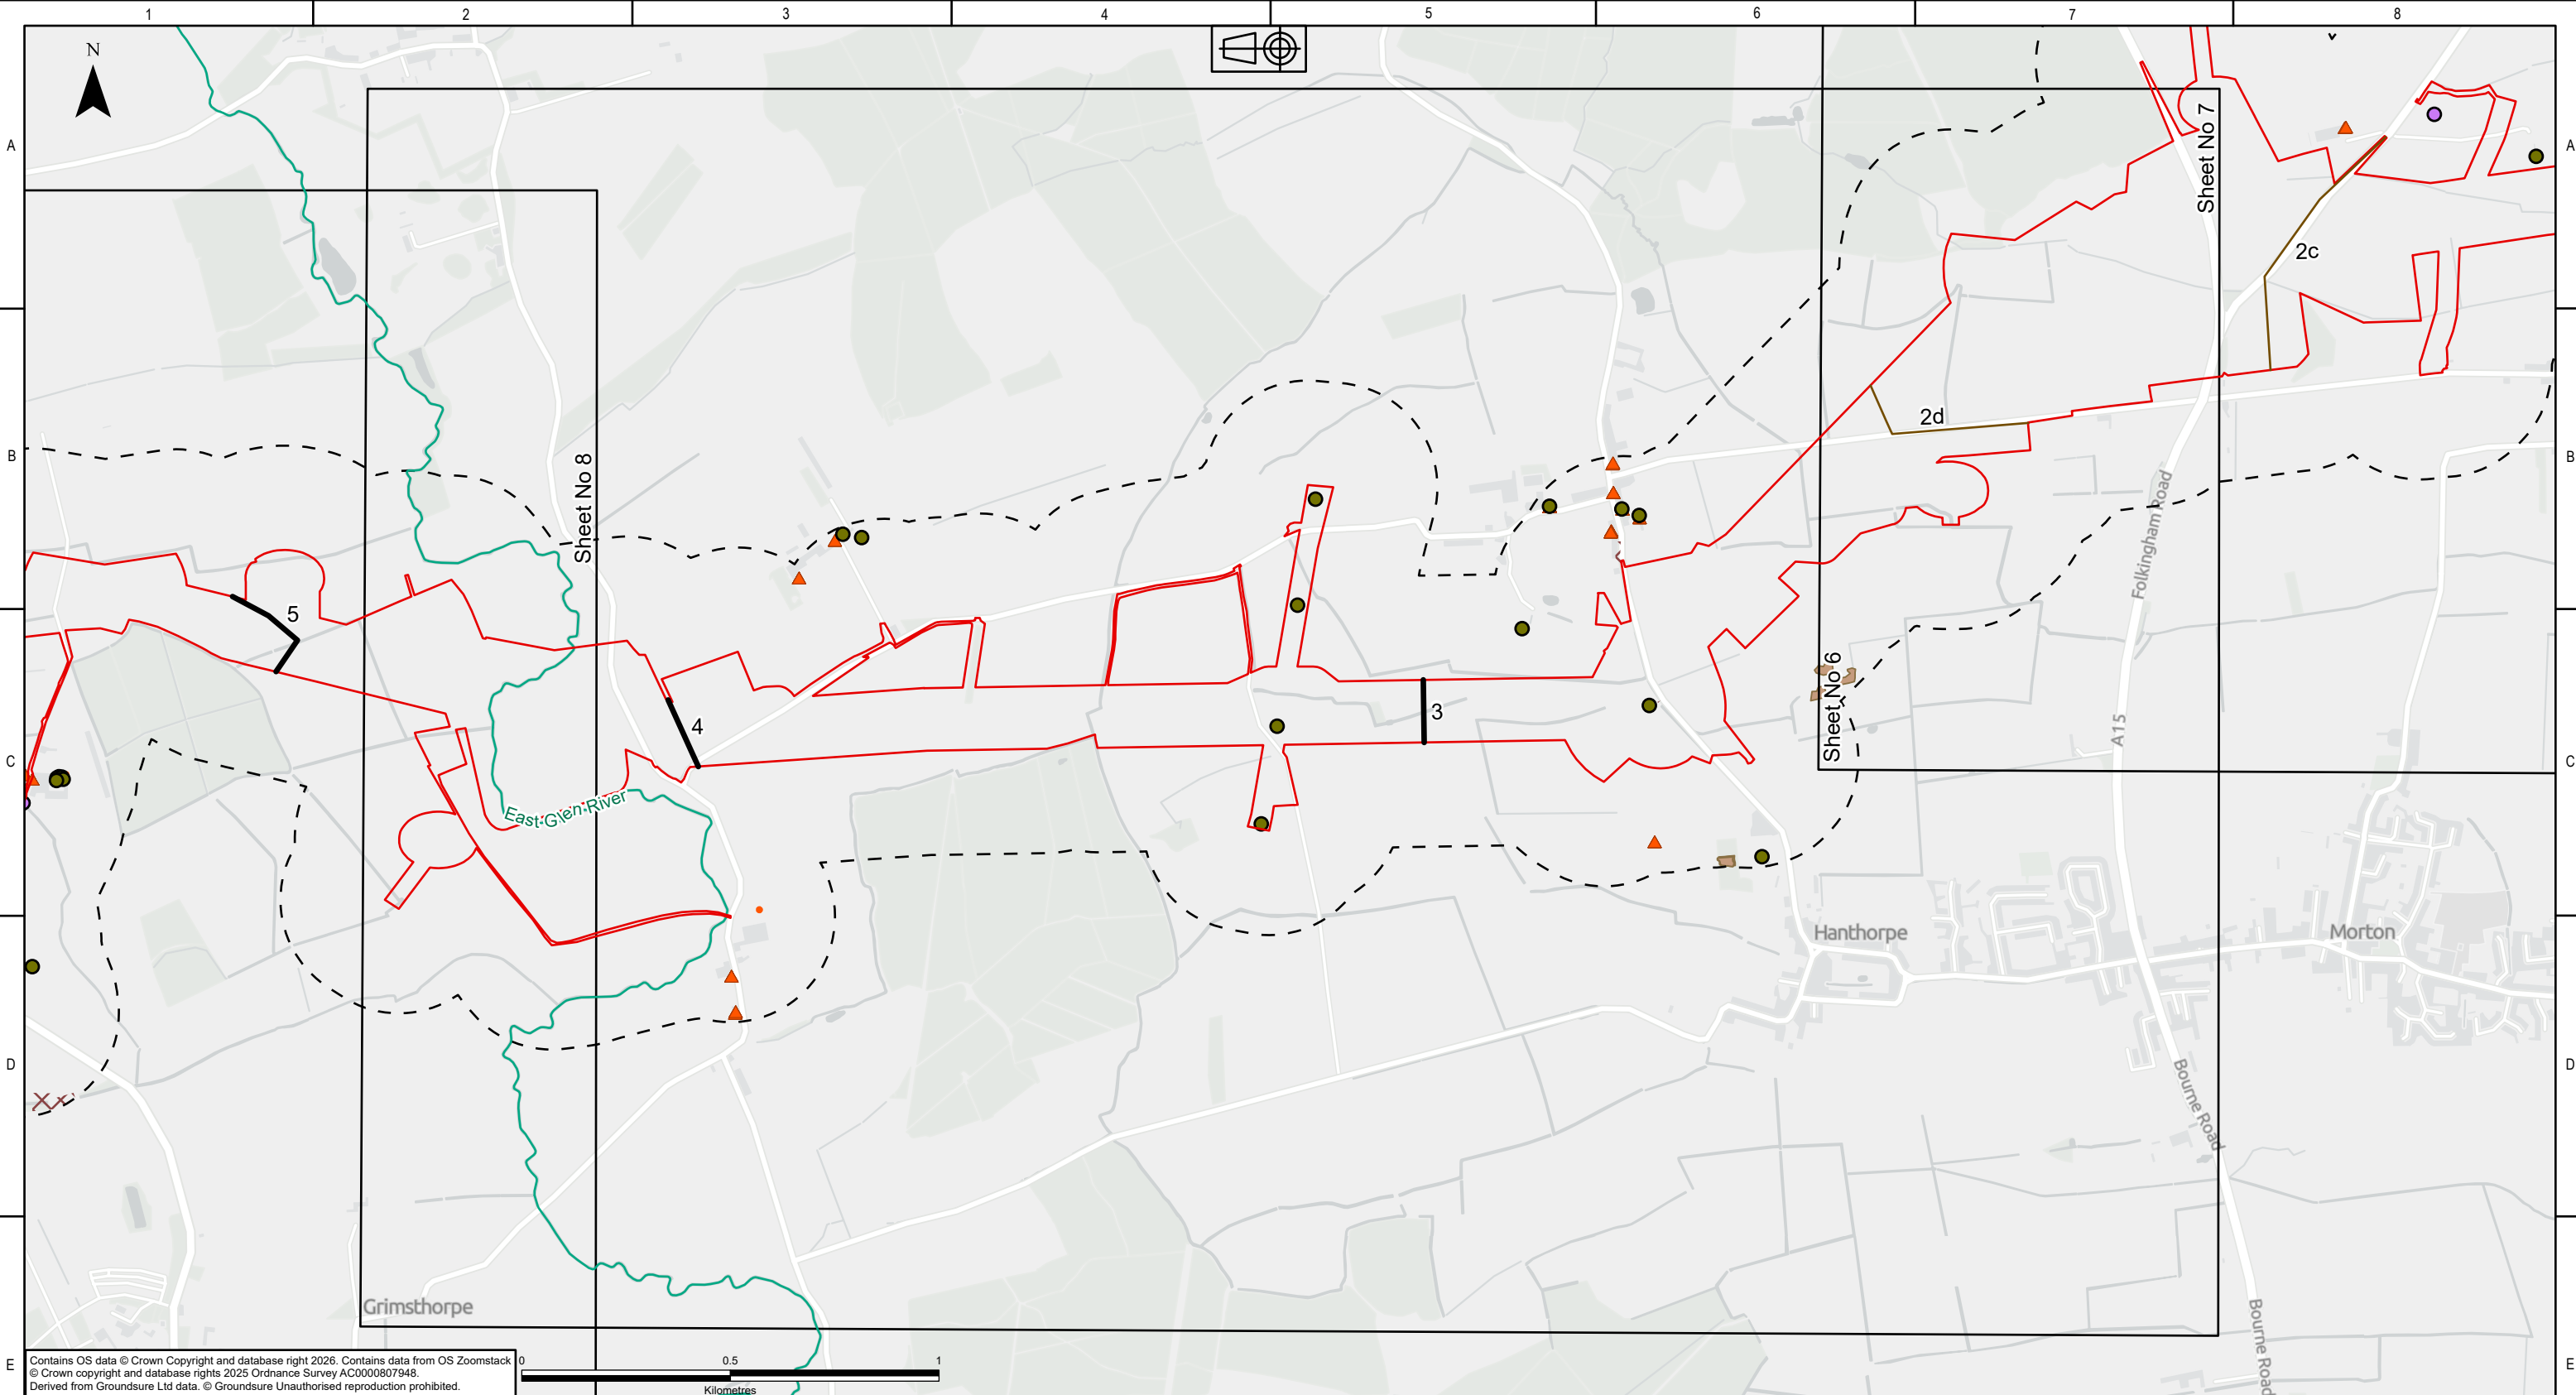

KEY PLAN

Legend

- DF2 Rev B Boundary - Overhead Line Weston Marsh to WMEL-A
- Route Regions
- Route Sub-regions
- 250m Study Area
- EA Main Rivers
- Recent Industrial Land Uses
- Landfill Waste Exemptions
- Discharges Controlled Waters
- Surface Ground Workings
- Historical Industrial Land Use
- Tanks

NATIONAL GRID INVESTMENT NUMBER: 101746-203470

COPYRIGHT: NOT TO BE REPRODUCED WITHOUT THE WRITTEN PERMISSION OF NATIONAL GRID ELECTRICITY TRANSMISSION Plc.

Rev.	Date	Comment	Drw by	Check	Rev by	Appr.
P01	09/02/2026	First issue	DM	SL	JC	JC
P02	28/04/2026	Second issue	DM	SL	JC	JC
P03	23/06/2026	Third issue	LL	SL	TB	JC

nationalgrid

National Grid plc, Warwick Technology Park, Gallows Hill, Warwick, CV34 6DA

AECOM

ARUP

Drawn

L. LINE

Checked

S.LUMACA

Site

Weston Marsh to East Leicestershire

Title

Phase 1 Geotechnical and Geo-environmental Desktop Study: Figure 9

Licenced waste and industrial land uses and hazardous substances

Purpose of issue

For Information

Status

S3

Contractor Drawing No.

WMEL-AAJ-ZZZZ-XXXXXX-DRW-GE-000021

Revision

P03

Customer Drawing No.

N/A

Issue

A

Reviewed

T. BODVIN

Approved

J. CHASTNEY

Date

23/06/2026


Scale

1:15,000

Size

A3

Sheet 7 of 9

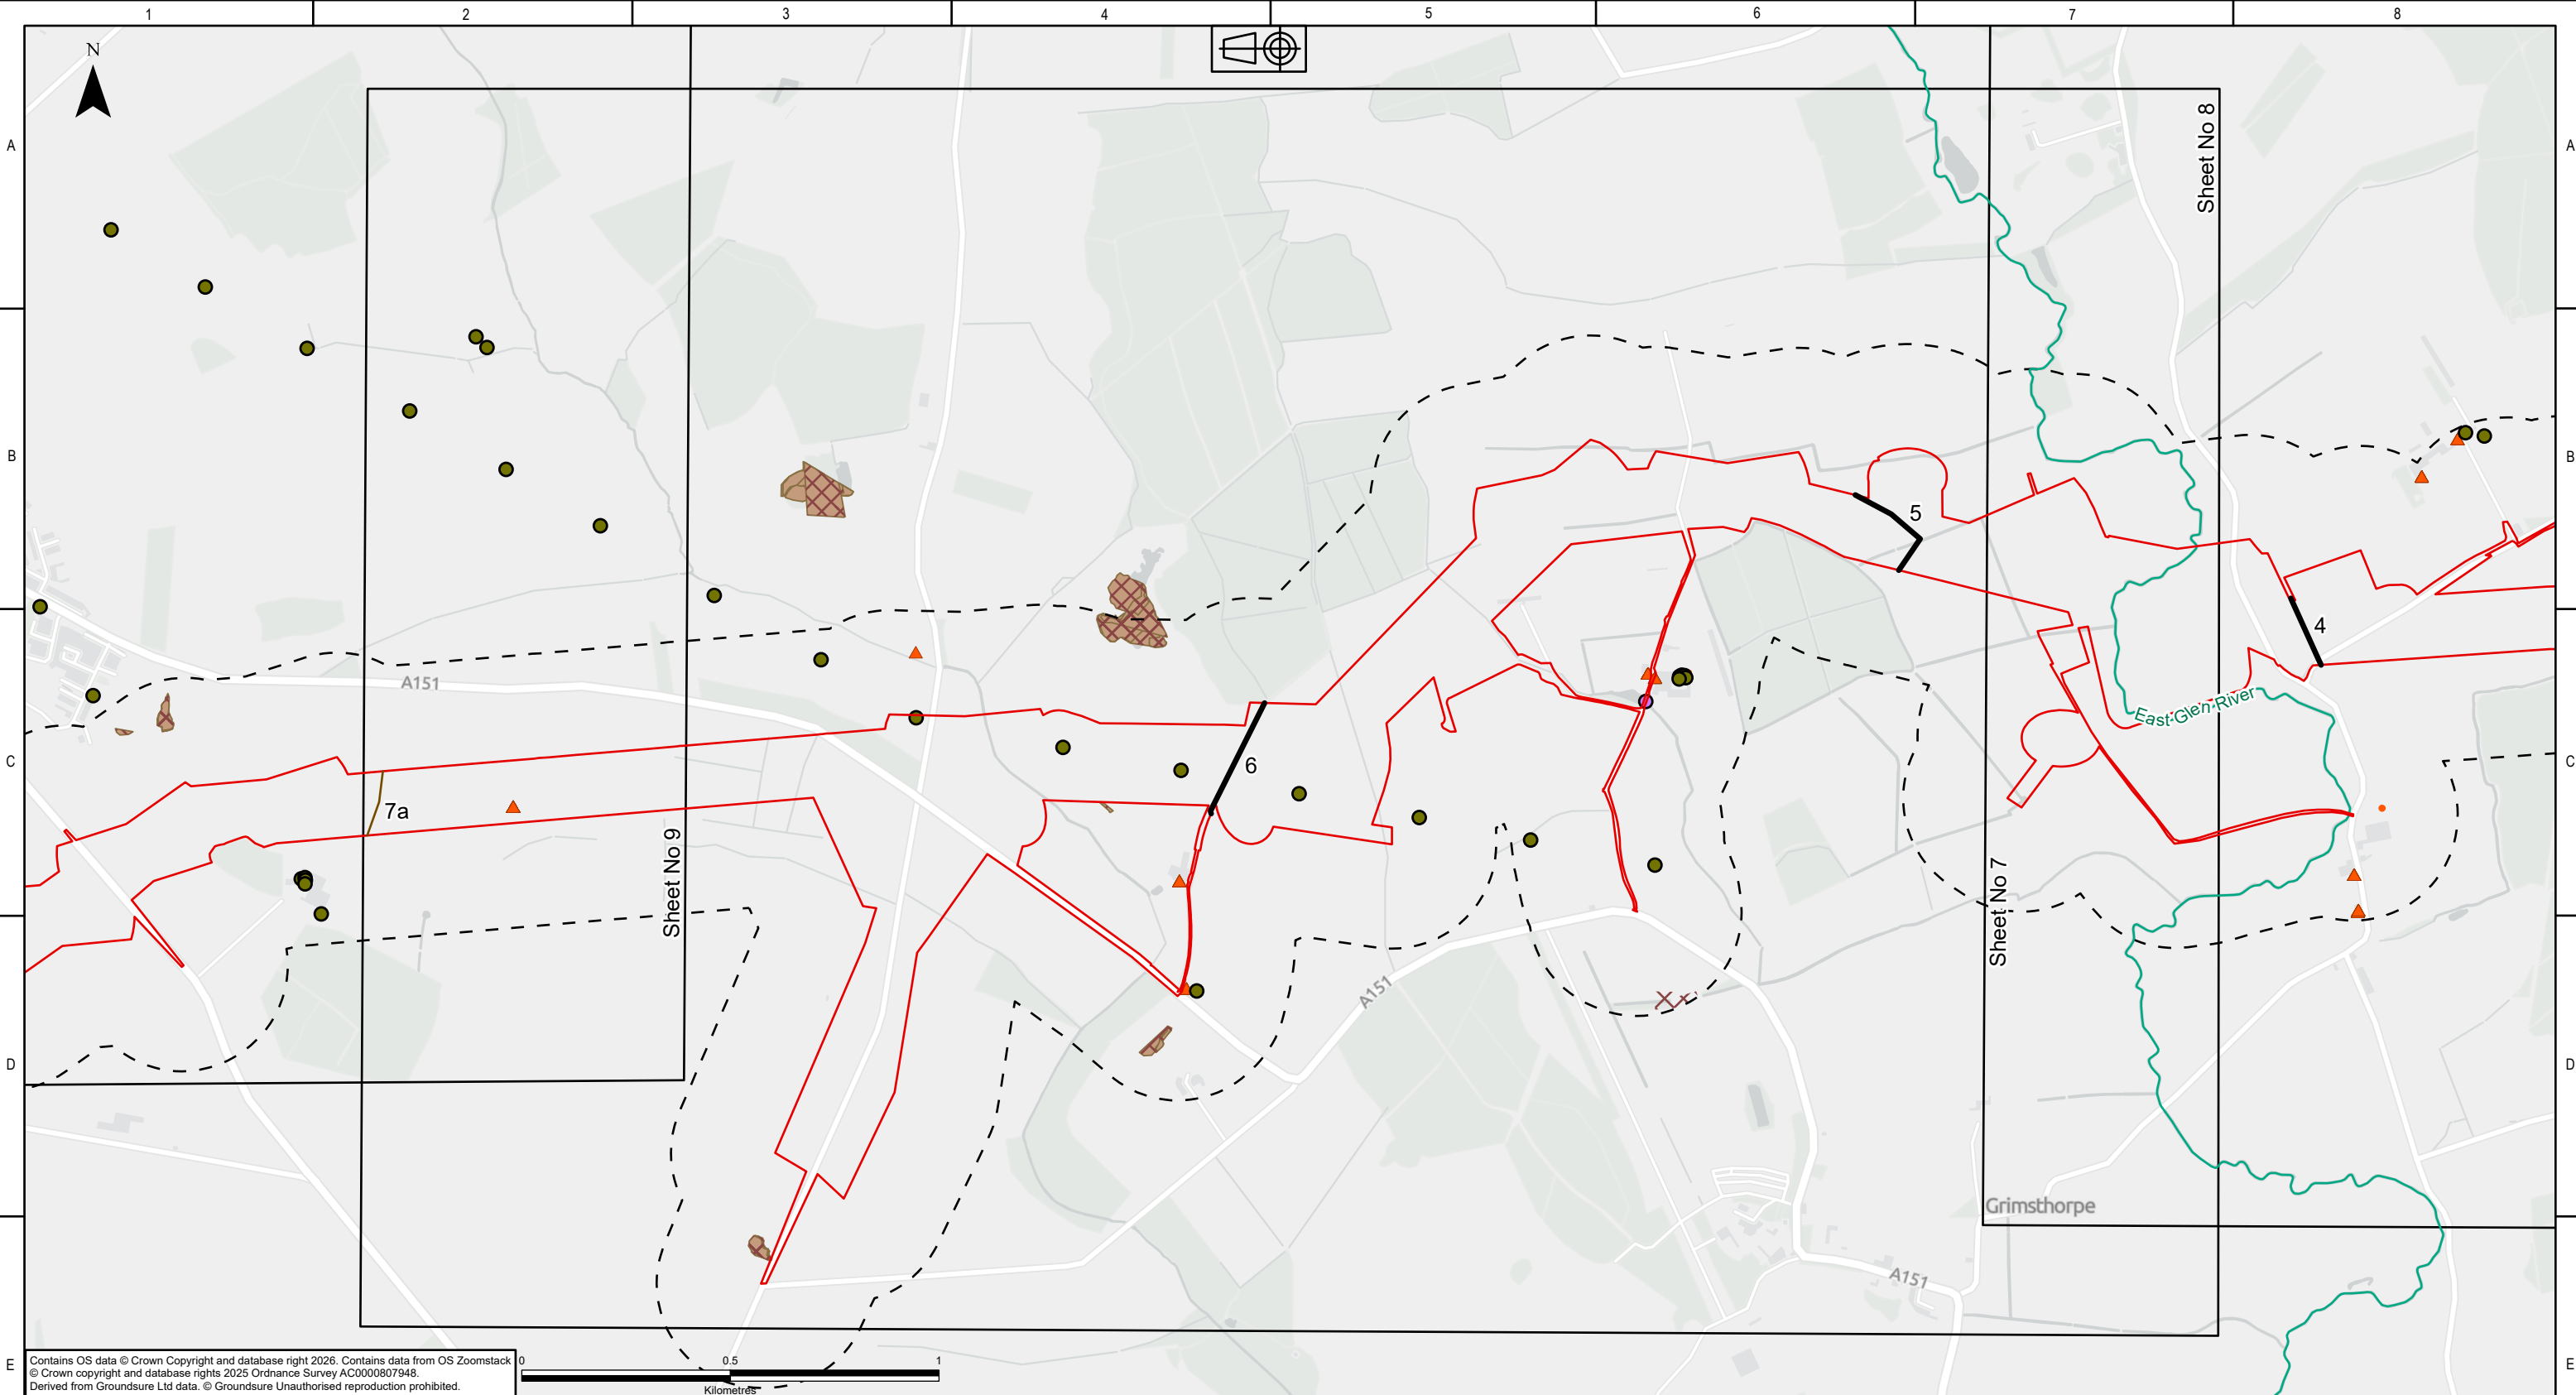

KEY PLAN

Legend

- DF2 Rev B Boundary - Overhead Line Weston Marsh to WMEL-A
- Route Regions
- Route Sub-regions
- 250m Study Area
- EA Main Rivers
- Recent Industrial Land Uses
- Landfill Waste Exemptions
- Discharges Controlled Waters
- Surface Ground Workings
- Historical Industrial Land Use
- Tanks

NATIONAL GRID INVESTMENT NUMBER: 101746-203470

COPYRIGHT: NOT TO BE REPRODUCED WITHOUT THE WRITTEN PERMISSION OF NATIONAL GRID ELECTRICITY TRANSMISSION Plc.

Rev.	Date	Comment	Drw by	Check	Rev by	Appr.
P01	09/02/2026	First issue	DM	SL	JC	JC
P02	28/04/2026	Second issue	DM	SL	JC	JC
P03	23/06/2026	Third issue	LL	SL	TB	JC

nationalgrid

National Grid plc, Warwick Technology Park, Gallows Hill, Warwick, CV34 6DA

Contractor

AECOM

ARUP

Drawn L. LINE

Checked S.LUMACA

Site

Weston Marsh to East Leicestershire

Title

Phase 1 Geotechnical and Geo-environmental Desktop Study: Figure 9

Licenced waste and industrial land uses and hazardous substances

Purpose of issue

For Information

Status S3

Contractor Drawing No.

WMEL-AAJ-ZZZZ-XXXXXX-DRW-GE-000021

Revision P03

Customer Drawing No.

N/A

Issue A

Customer Drawing No.

N/A

Issue A


Reviewed T. BODVIN

Approved J. CHASTNEY

Date 23/06/2026

Scale 1:15,000

Size A3

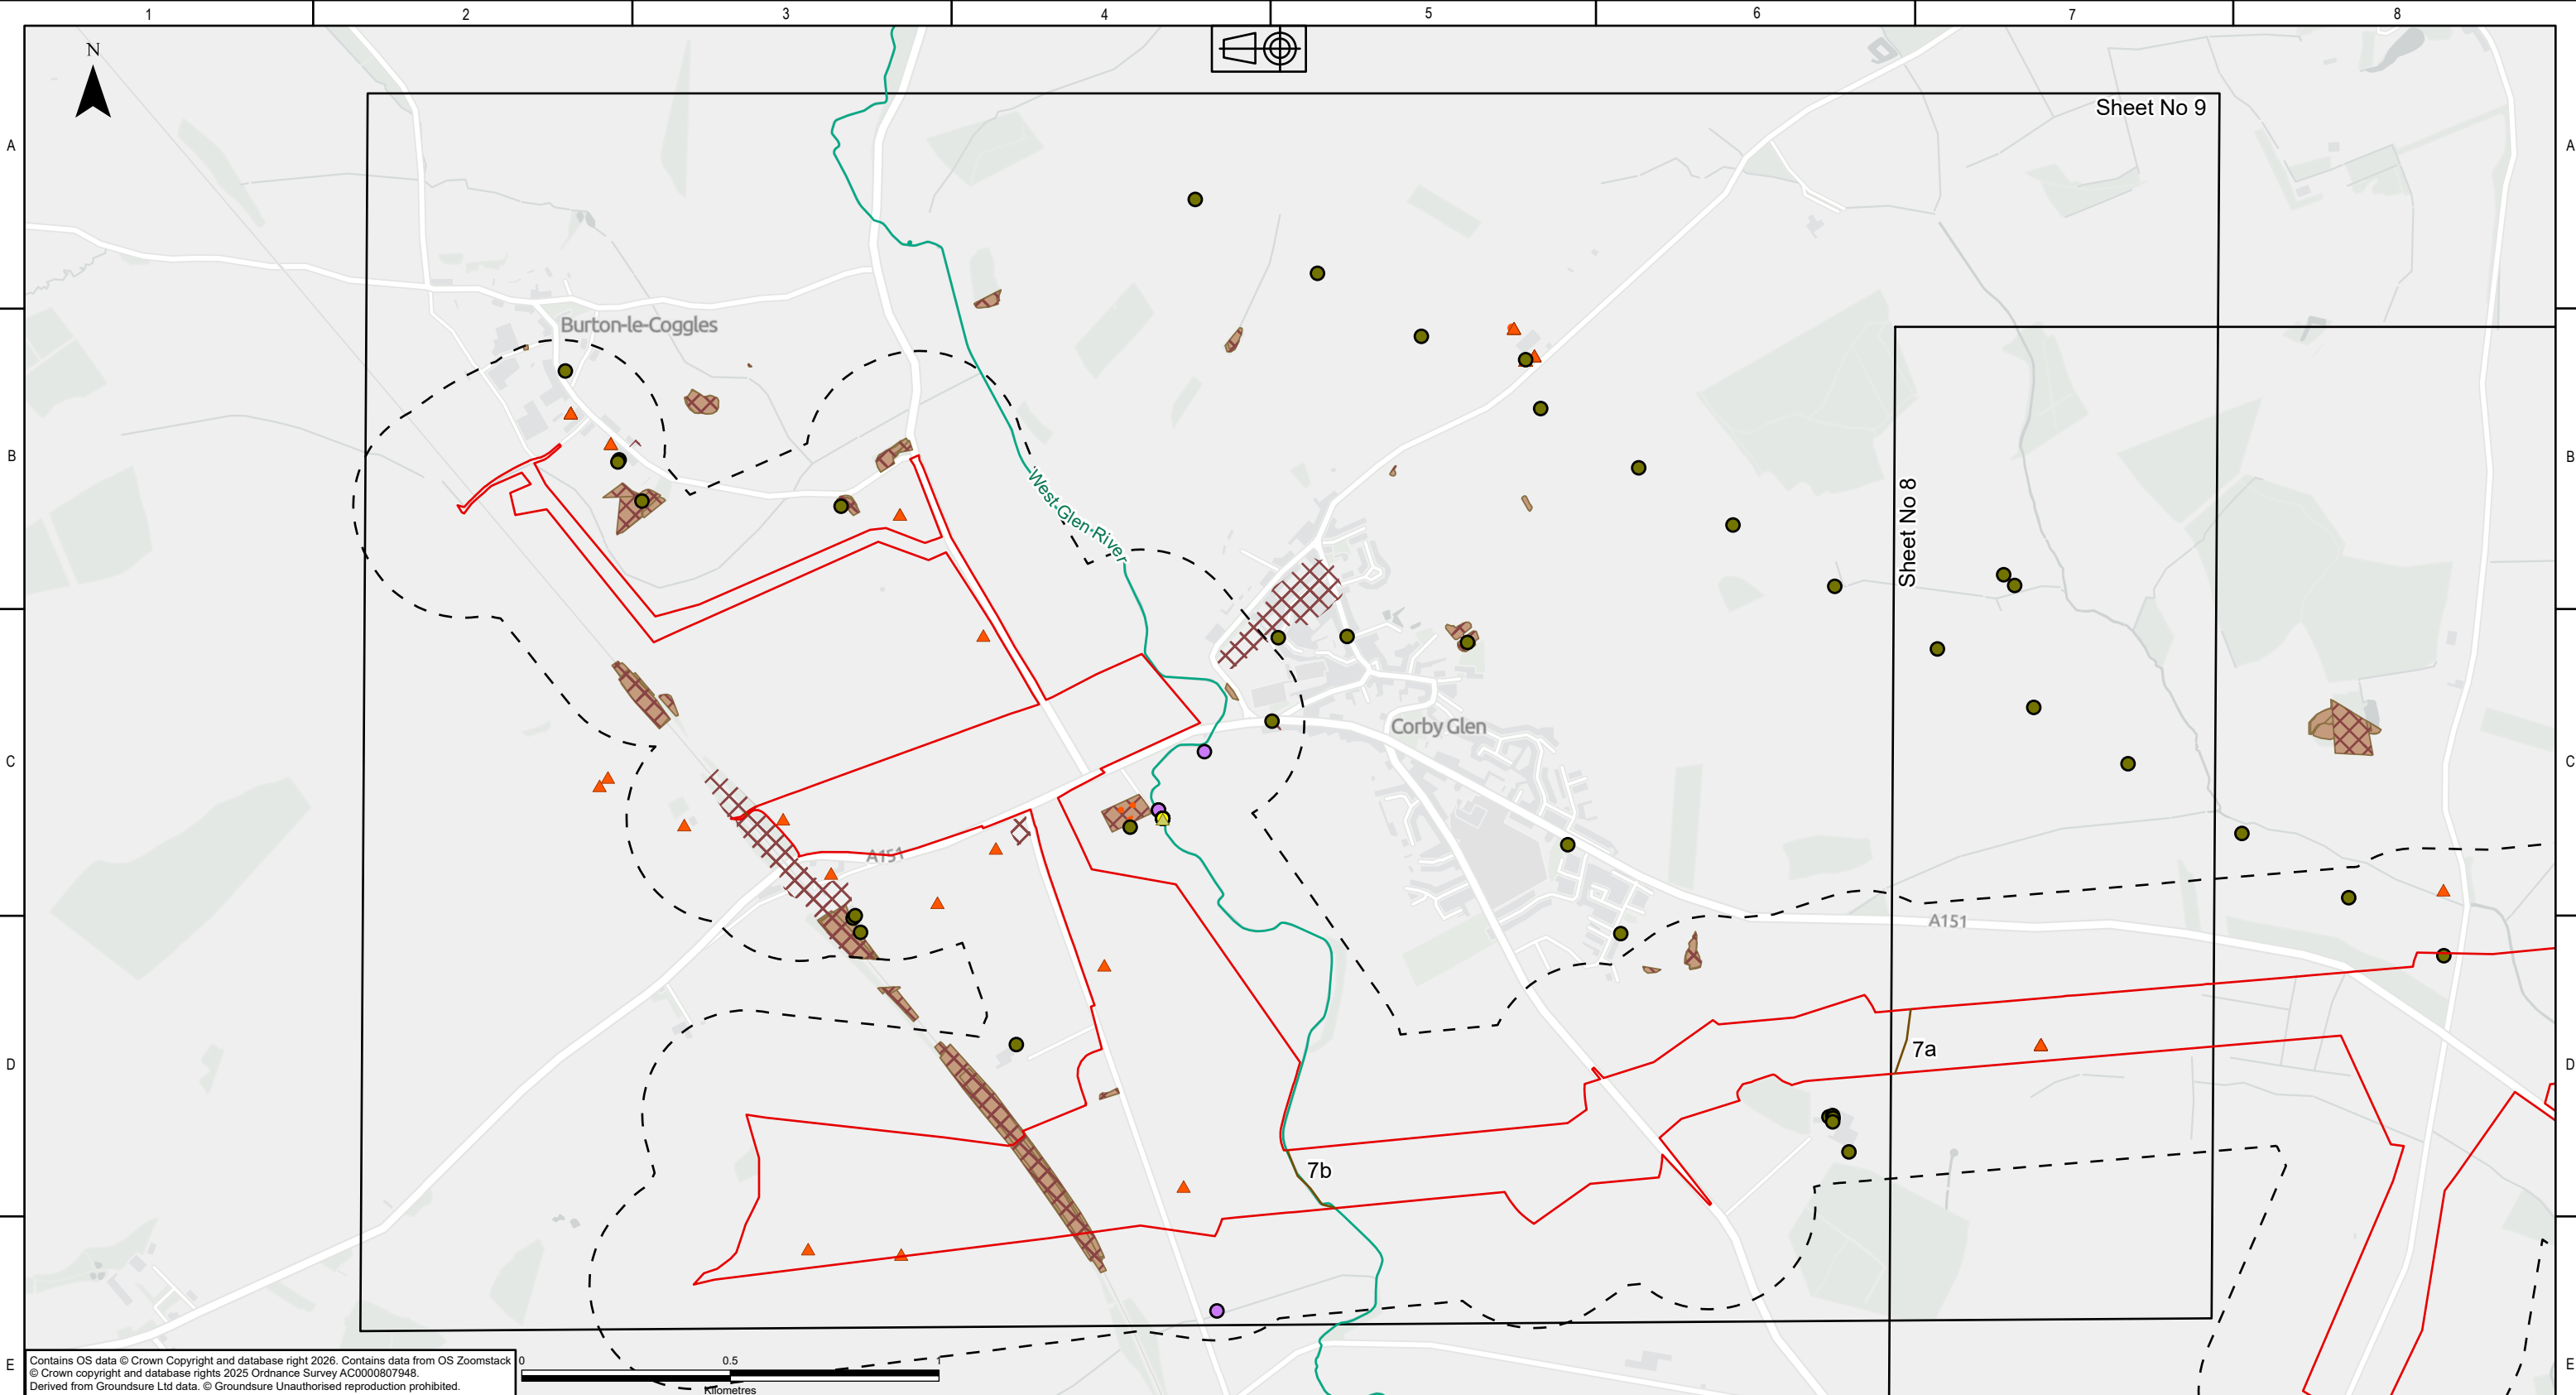

KEY PLAN

Legend

- DF2 Rev B Boundary - Overhead Line Weston Marsh to WMEL-A
- Route Regions
- Route Sub-regions
- 250m Study Area
- EA Main Rivers
- Recent Industrial Land Uses
- Landfill Waste Exemptions
- List 2 Dangerous Substances
- Discharges Controlled Waters
- Pollution Incidents
- Surface Ground Workings
- Historical Industrial Land Use
- Tanks

NATIONAL GRID INVESTMENT NUMBER: 101746-203470

COPYRIGHT: NOT TO BE REPRODUCED WITHOUT THE WRITTEN PERMISSION OF NATIONAL GRID ELECTRICITY TRANSMISSION Plc.

Rev.	Date	Comment	Drw by	Check	Rev by	Appr.
P01	09/02/2026	First issue	DM	SL	JC	JC
P02	28/04/2026	Second issue	DM	SL	JC	JC
P03	23/06/2026	Third issue	LL	SL	TB	JC

nationalgrid

National Grid plc, Warwick Technology Park,
Gallows Hill, Warwick, CV34 6DA

AECOM

ARUP


Drawn
L. LINE

Checked
S.LUMACA

Site
Weston Marsh to East Leicestershire

Title
**Phase 1 Geotechnical and Geo-environmental Desktop Study:
Figure 9
Licenced waste and industrial land uses and hazardous
substances**

Purpose of issue For Information	Status S3
Contractor Drawing No. WMEL-AAJ-ZZZZ-XXXXXX-DRW-GE-000021	Revision P03
Customer Drawing No. N/A	Issue A
Reviewed T. BODVIN	Approved J. CHASTNEY
Date 23/06/2026	Scale 1:15,000
Sheet 9 of 9	Size A3

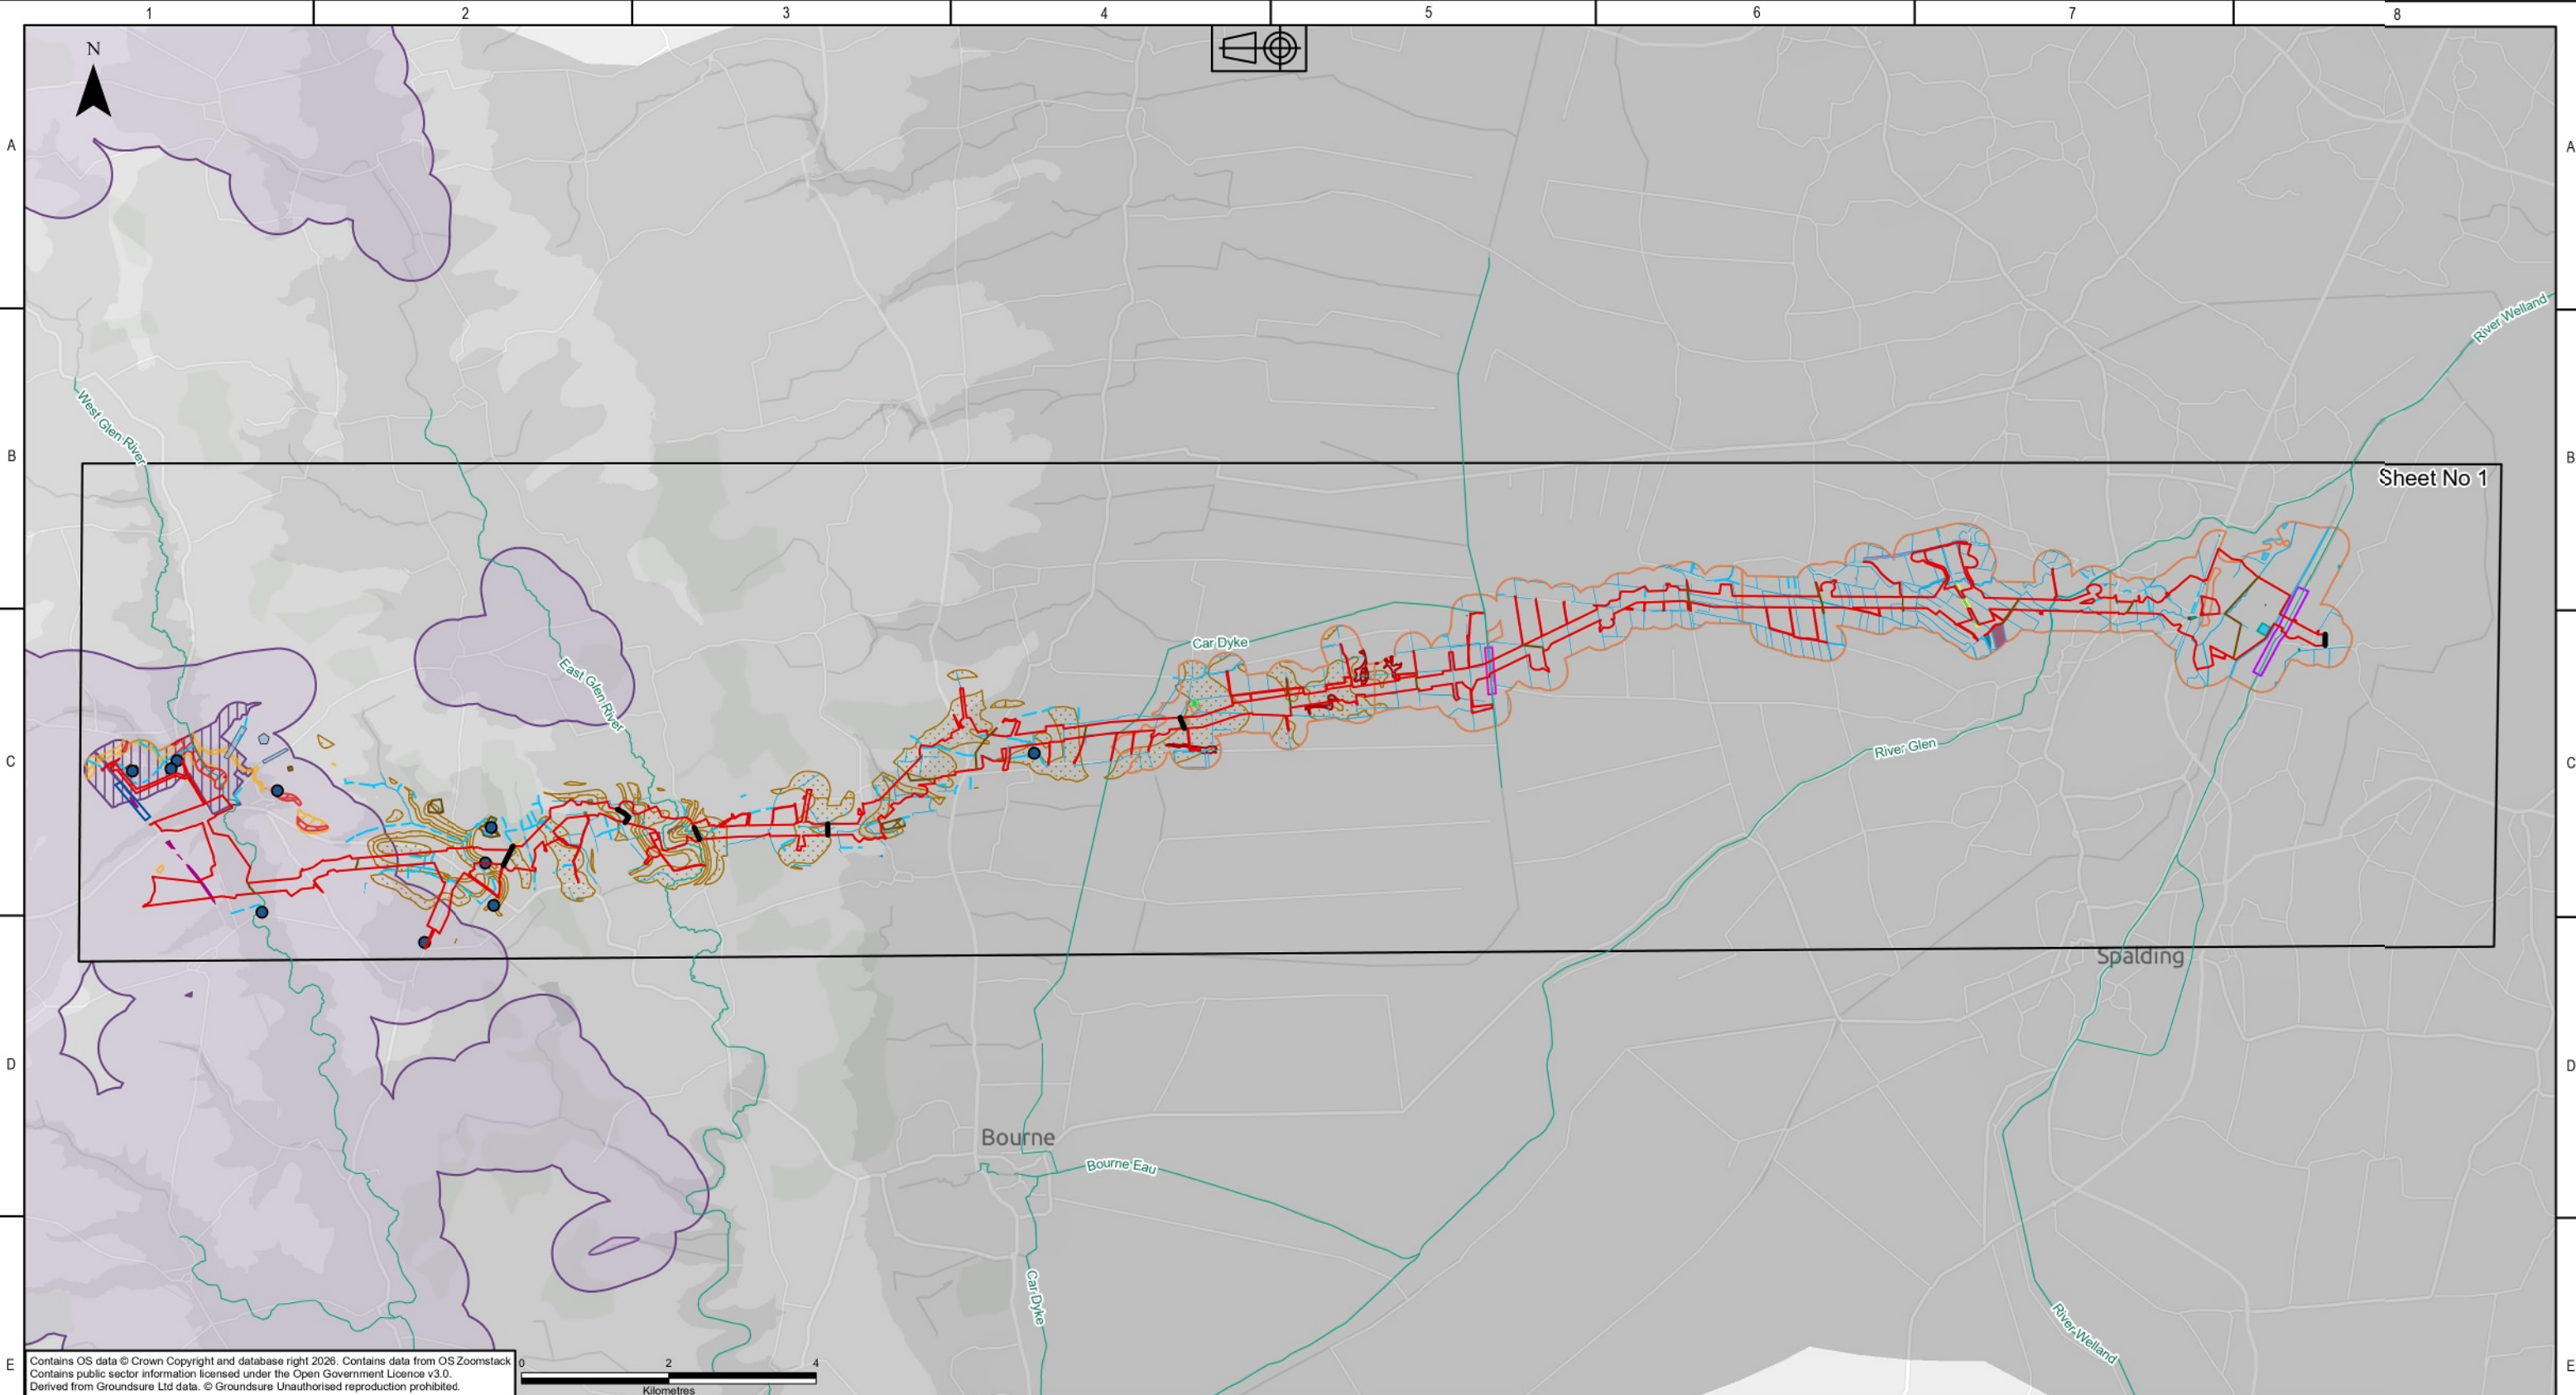

KEY PLAN

Legend

DF2 Rev B Boundary - Overhead Line

Weston Marsh to WMEL-A

Route Regions

Route Sub-regions

EA Main Rivers

OS Surface Water Features - Lines

OS Surface Water Features - Areas

Brit Pits

Running Sand

Landslides

Ground Dissolution Soluble Rocks

Moderate

High

Moderate

Moderate

High

Shrink Swell Clays

Digital Terrain Model LiDAR (1m)

Historical Landfill

Historical Mineral Planning Area

Lincolnshire Limestone Mineral Safeguarding Area

Moderate

31 - 75

76 - 105

106 - 140

Digitised Features

Culvert beneath A15

ECML Embankment

Former Buried Channel

Historical Mineral Workings

Moat

Pond and vegetation overlying peat deposits

Pond/lagoon (Infilled)

Possible Buried Channel

River Welland Flood Defence Embankments

Riverbank copse of mature trees

Sleaford to Spalding Railway Embankment

South Forty Foot Drain Embankment

Unspecified Heaps (Soil)

Surface Ground Workings (Use)

Cuttings

Pond

NATIONAL GRID INVESTMENT NUMBER: 101746-203470

COPYRIGHT: NOT TO BE REPRODUCED WITHOUT THE WRITTEN PERMISSION OF NATIONAL GRID ELECTRICITY TRANSMISSION Plc.

P01	09/02/2026	First issue	DM	SL	JC	JC	
P02	28/04/2026	Second issue	DM	SL	JC	JC	
P03	26/06/2026	Third issue	LL	SL	TB	JC	
Rev.	Date	Comment	Drw by	Check	Rev by	Appr.	

nationalgrid

National Grid plc, Warwick Technology Park, Gallows Hill, Warwick, CV34 6DA

AECOM

ARUP

Drawn

L. LINE

Checked

S.LUMACA

Site

Weston Marsh to East Leicestershire

Title

Phase 1 Geotechnical and Geo-environmental Desktop Study: Figure 10 Anticipated Geotechnical Hazards and Constraints

Purpose of issue

For Information

Status

S3

Contractor Drawing No.

WMEL-AAJ-ZZZZ-XXXXXX-DRW-GE-000022

Revision

P03

Customer Drawing No.

N/A

Sheet 1 of 9

Issue

A

Reviewed

T. BODVIN

Approved

J. CHASTNEY

Date


26/06/2026

Scale

1:85,000

Size

A3

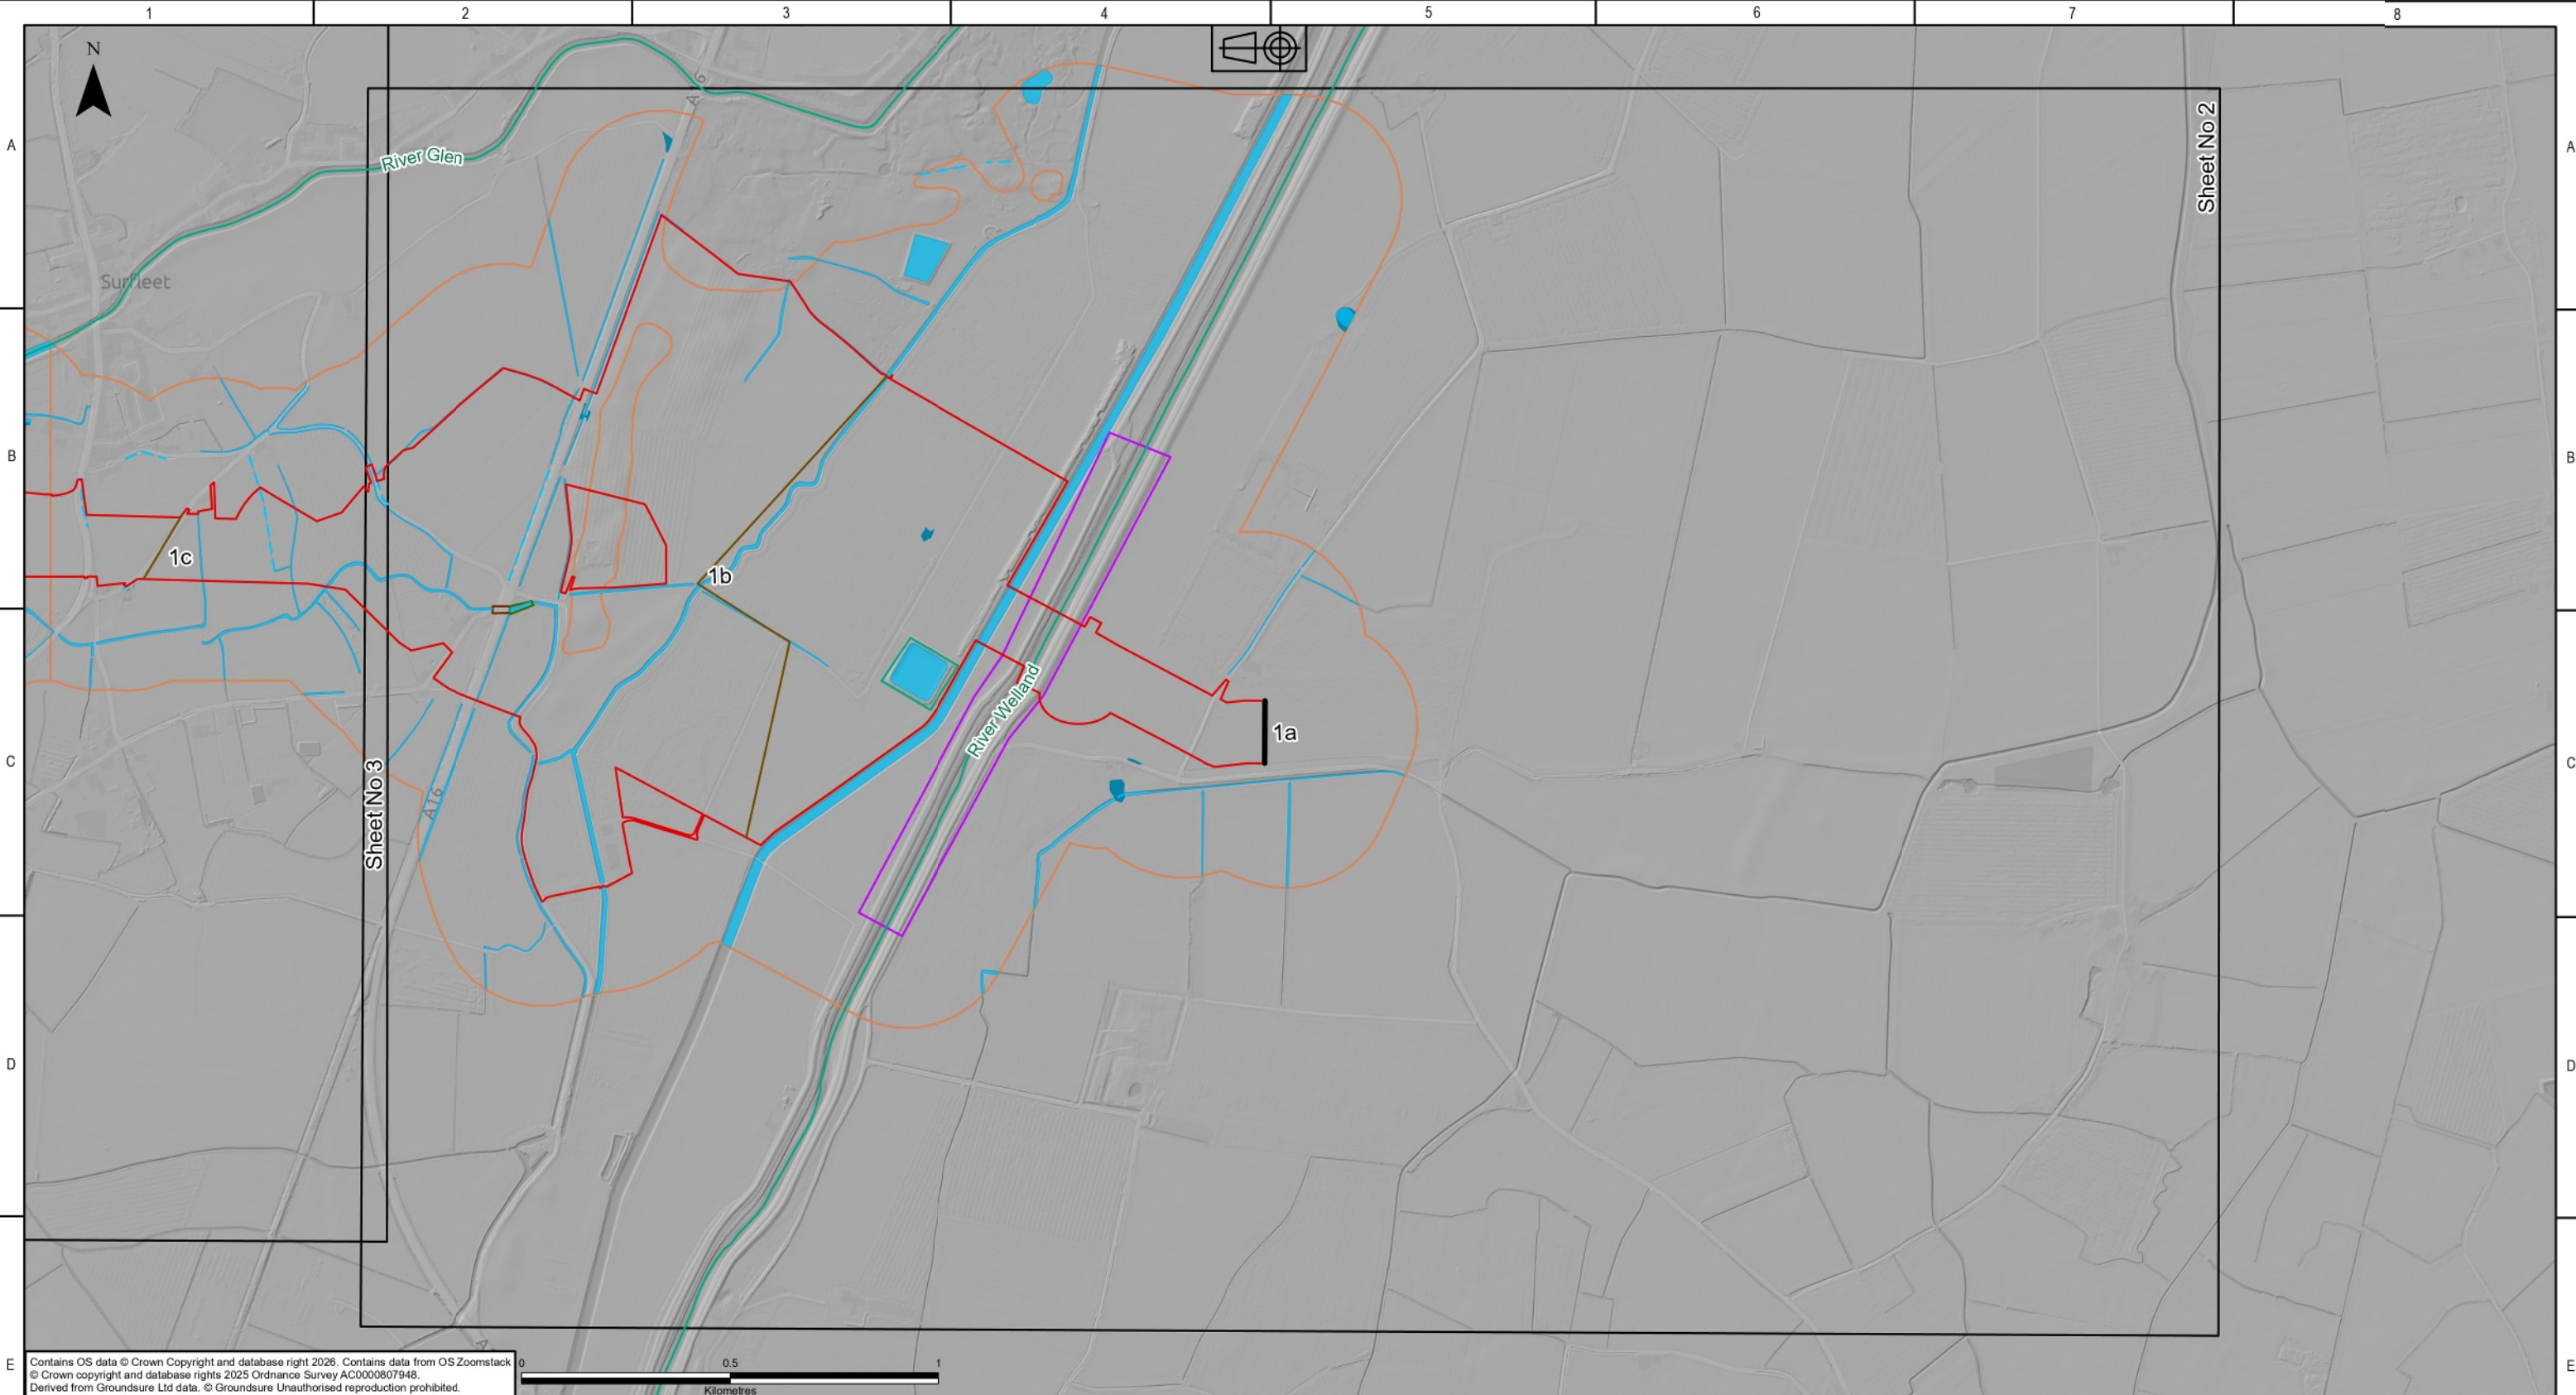

KEY PLAN

Legend

DF2 Rev B Boundary - Overhead Line Weston Marsh to WMEL-A	Culvert beneath A15
Route Regions	Pond/lagoon (Infilled)
Route Sub-regions	River Welland Flood Defence Embankments
EA Main Rivers	Riverbank copse of mature trees
OS Surface Water Features - Lines	Surface Ground Workings (Use)
OS Surface Water Features - Areas	Pond
Running Sand	Digital Terrain Model LiDAR (1m)
Moderate	-2 - 30

NATIONAL GRID INVESTMENT NUMBER: 101746-203470

COPYRIGHT: NOT TO BE REPRODUCED WITHOUT THE WRITTEN PERMISSION OF NATIONAL GRID ELECTRICITY TRANSMISSION Plc.

Rev.	Date	Comment	Drw by	Check	Rev by	Appr.
P01	09/02/2026	First issue	DM	SL	JC	JC
P02	28/04/2026	Second issue	DM	SL	JC	JC
P03	26/06/2026	Third issue	LL	SL	TB	JC

nationalgrid

National Grid plc, Warwick Technology Park,
Gallows Hill, Warwick, CV34 6DA

Contractor

AECOM

ARUP

Drawn L. LINE Checked S.LUMACA

Site


Weston Marsh to East Leicestershire

Title

Phase 1 Geotechnical and Geo-environmental Desktop Study:
Figure 10
Anticipated Geotechnical Hazards and Constraints

Purpose of issue	Status
For Information	S3
Contractor Drawing No.	Revision
WMEL-AAJ-ZZZZ-XXXXXX-DRW-GE-000022	P03
Customer Drawing No.	Issue
N/A	A

Reviewed	Approved	Date	Scale	Size
T. BODVIN	J. CHASTNEY	26/06/2026	1:15,000	A3

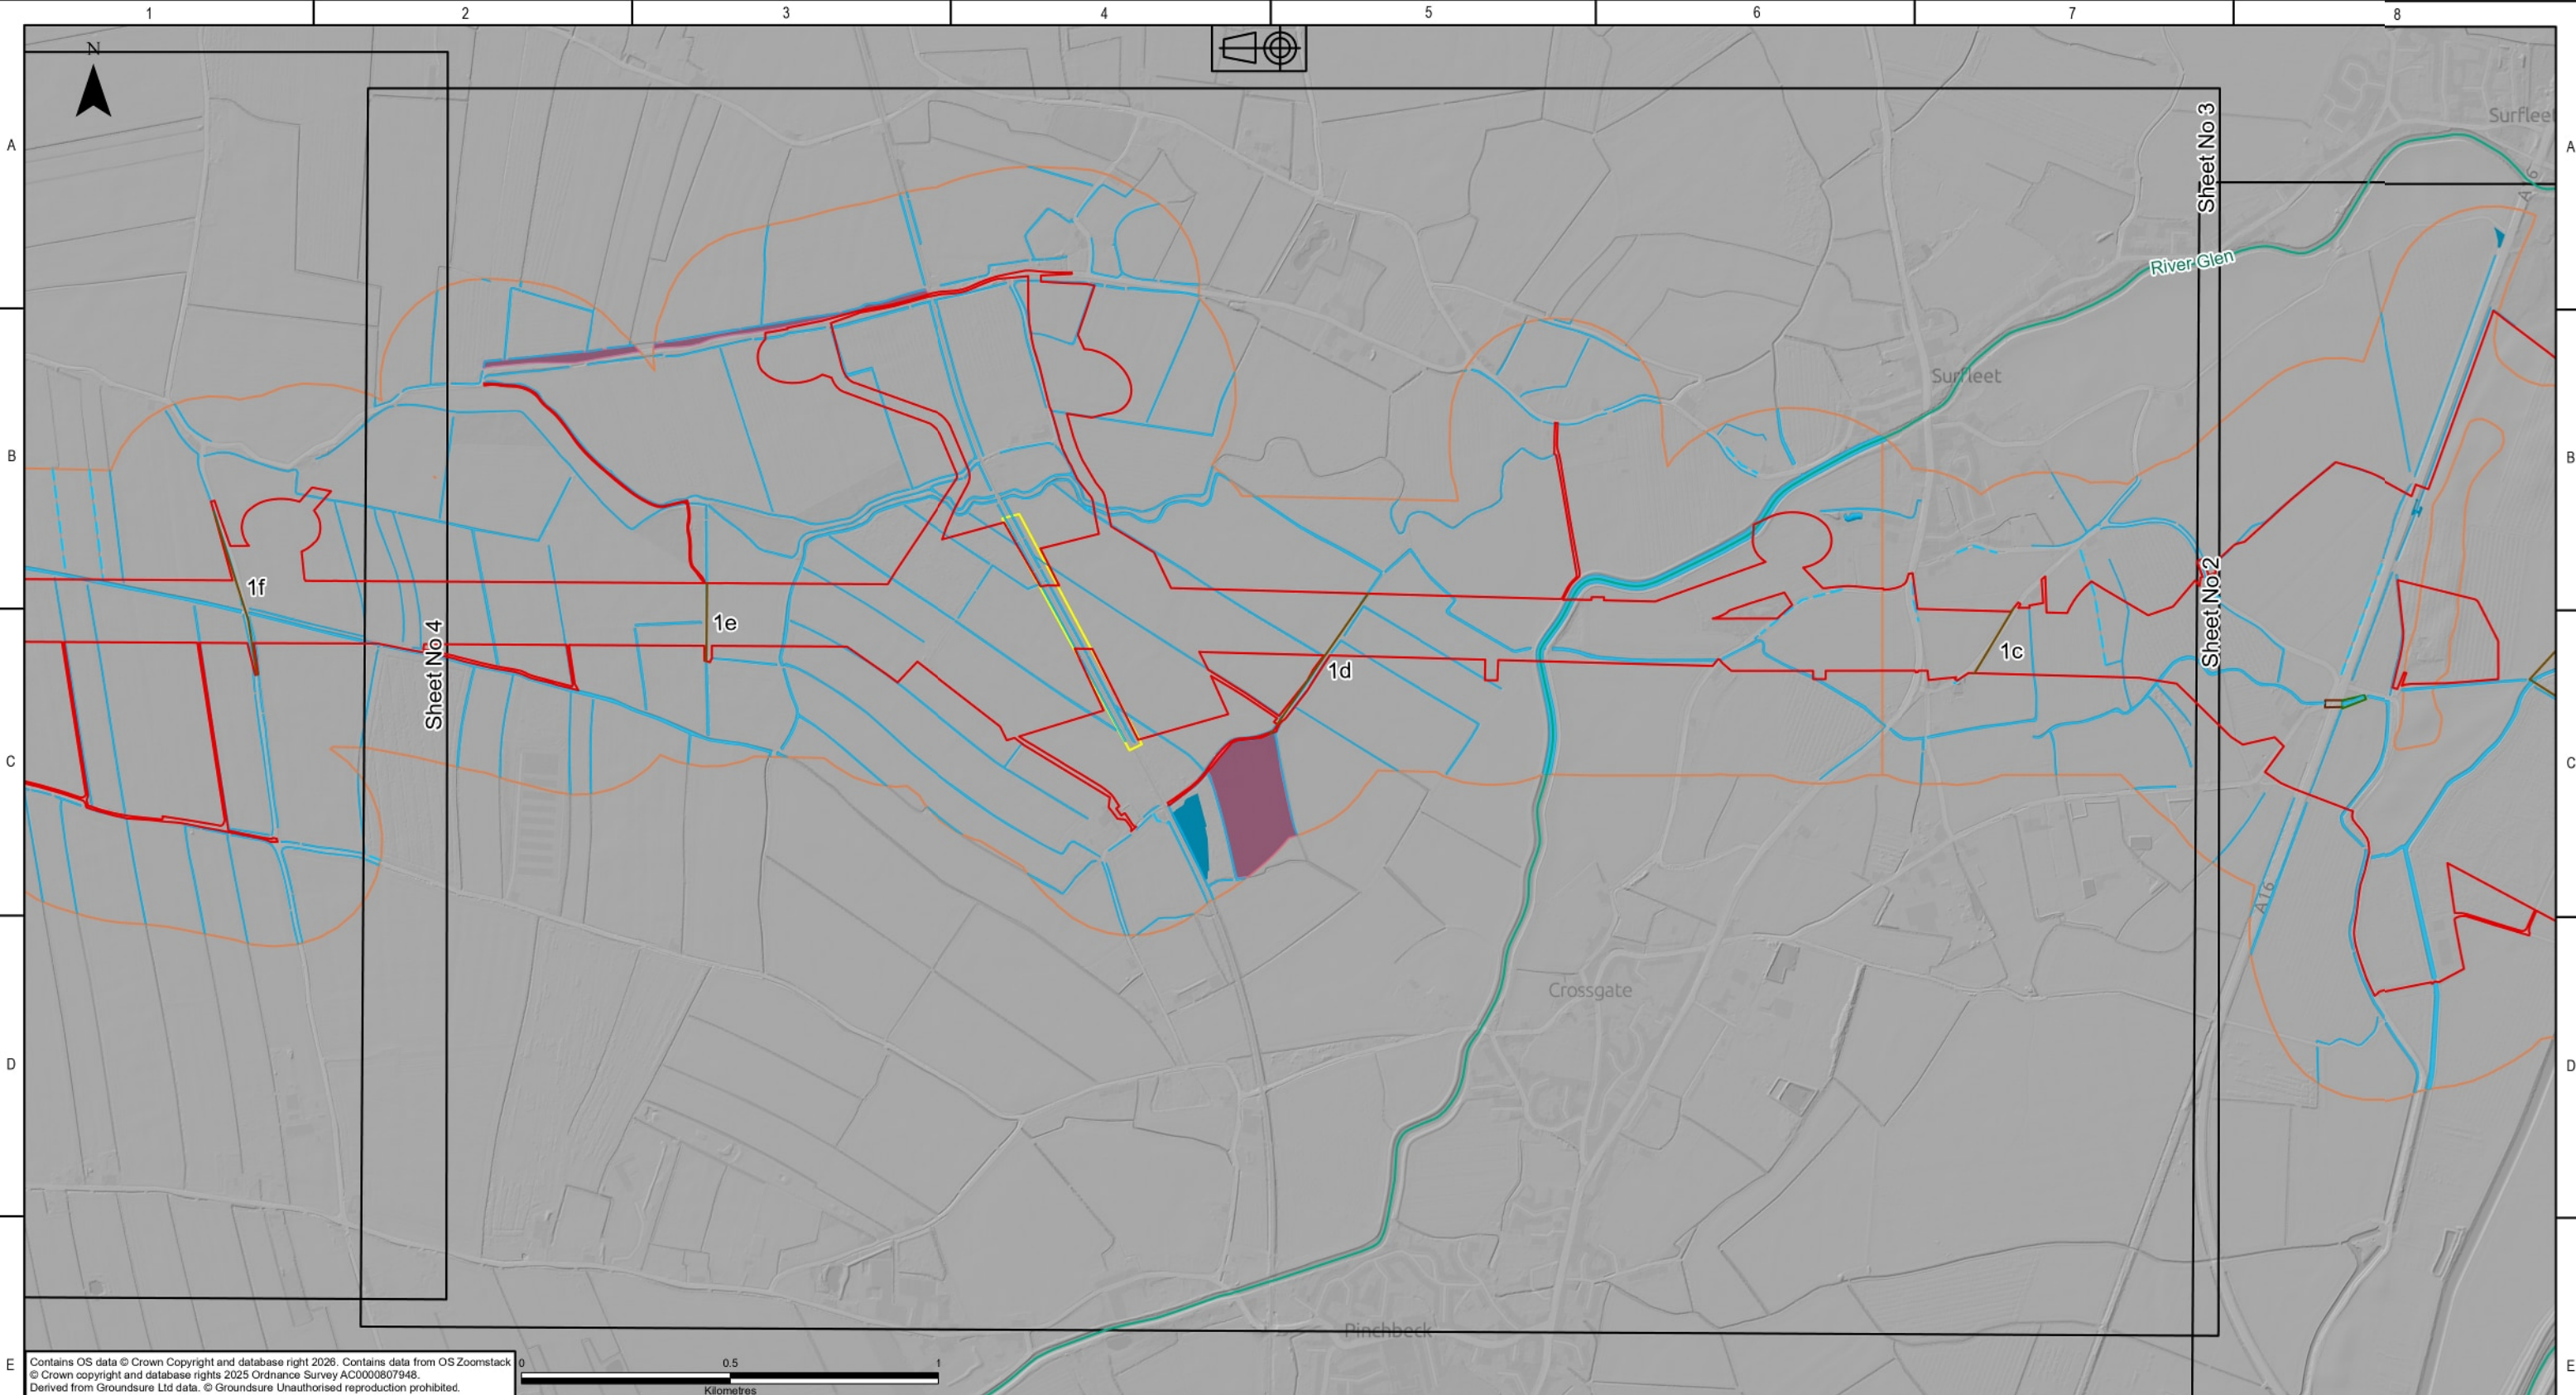

KEY PLAN

Legend

- DF2 Rev B Boundary - Overhead Line Weston Marsh to WMEL-A
- Route Regions
- Route Sub-regions
- EA Main Rivers
- OS Surface Water Features - Lines
- OS Surface Water Features - Areas
- Running Sand
- Moderate
- Culvert beneath A15
- Riverbank copse of mature trees
- Sleaford to Spalding Railway Embankment
- Surface Ground Workings (Use)
- Pond
- Digital Terrain Model LiDAR (1m)
- 2 - 30

NATIONAL GRID INVESTMENT NUMBER: 101746-203470

COPYRIGHT: NOT TO BE REPRODUCED WITHOUT THE WRITTEN PERMISSION OF NATIONAL GRID ELECTRICITY TRANSMISSION Plc.

Rev.	Date	Comment	Drw by	Check	Rev by	Appr.
P01	09/02/2026	First issue	DM	SL	JC	JC
P02	28/04/2026	Second issue	DM	SL	JC	JC
P03	26/06/2026	Third issue	LL	SL	TB	JC

nationalgrid

National Grid plc, Warwick Technology Park, Gallows Hill, Warwick, CV34 6DA

Contractor

AECOM

ARUP

Drawn L. LINE

Checked S.LUMACA


Site

Weston Marsh to East Leicestershire

Title

Phase 1 Geotechnical and Geo-environmental Desktop Study: Figure 10 Anticipated Geotechnical Hazards and Constraints

Purpose of issue	For Information	Status	S3
Contractor Drawing No.	WMEL-AAJ-ZZZZ-XXXXXX-DRW-GE-000022	Revision	P03
Customer Drawing No.	N/A	Issue	A
Reviewed	T. BODVIN	Approved	J. CHASTNEY
Date	26/06/2026	Scale	1:15,000
		Size	A3

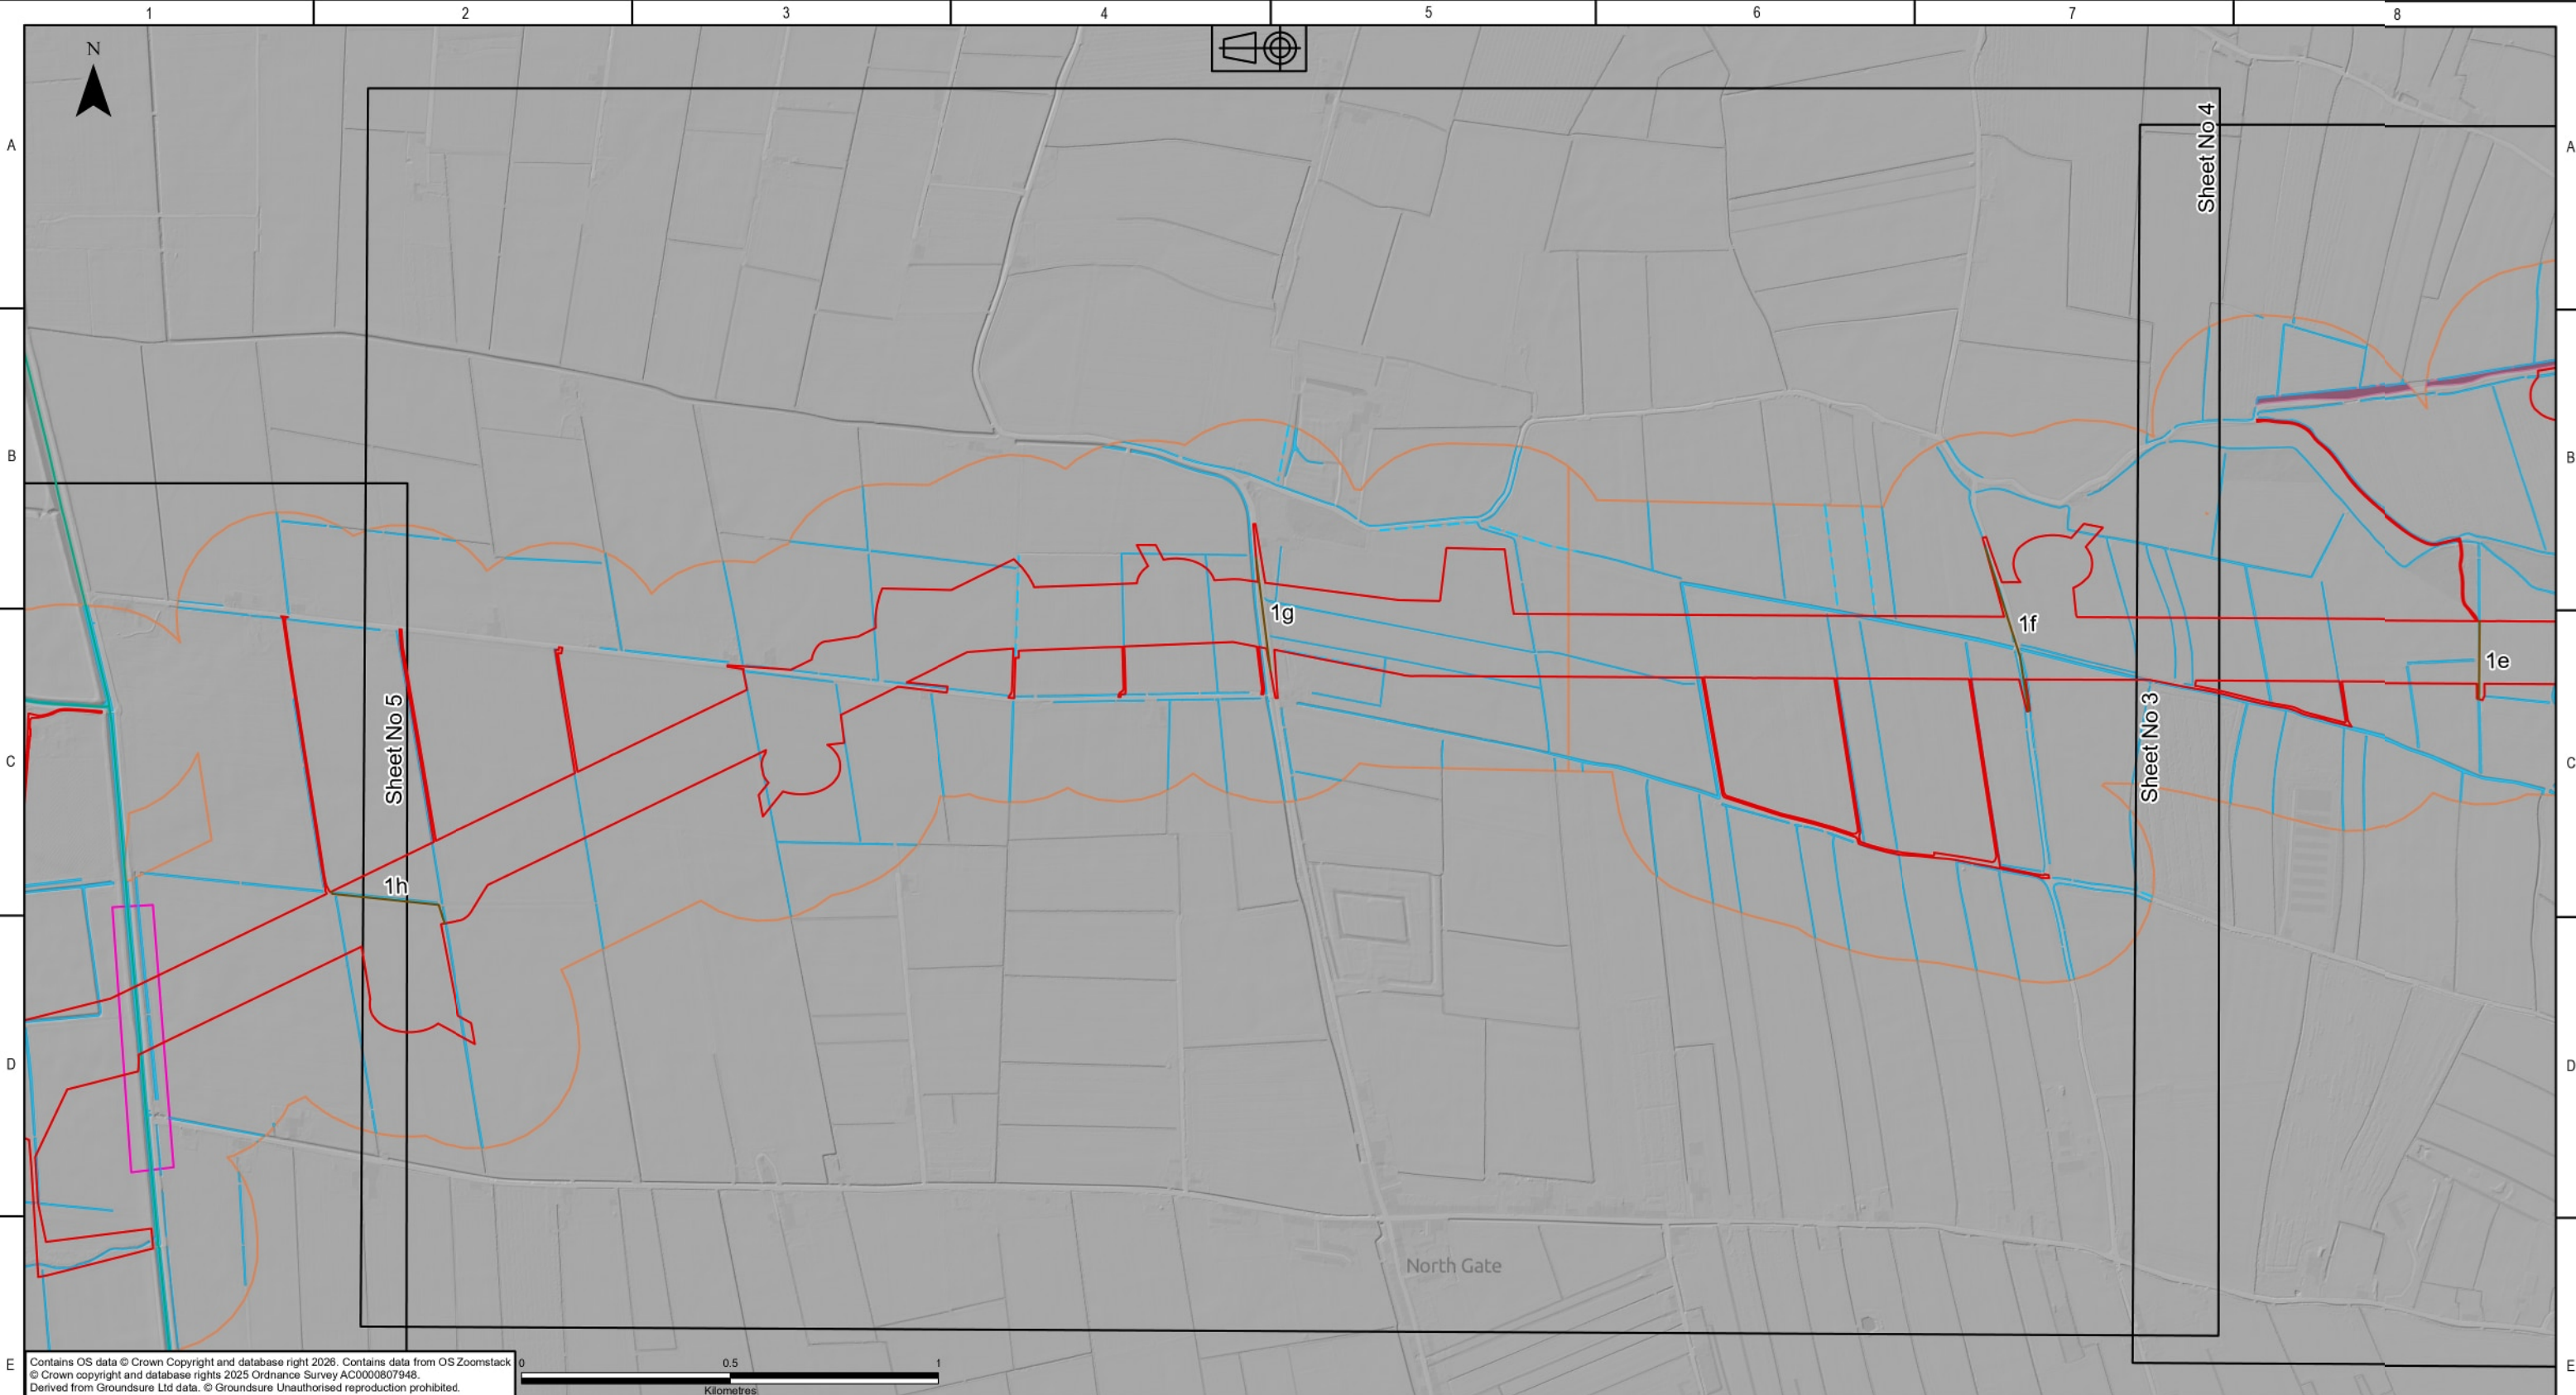

KEY PLAN

Legend

- DF2 Rev B Boundary - Overhead Line Weston Marsh to WMEL-A
- Route Regions
- Route Sub-regions
- EA Main Rivers
- OS Surface Water Features - Lines
- OS Surface Water Features - Areas
- Historical Landfill
- Running Sand
- Moderate
- South Forty Foot Drain Embankment
- Digital Terrain Model LiDAR (1m)
- 2 - 30

NATIONAL GRID INVESTMENT NUMBER: 101746-203470

COPYRIGHT: NOT TO BE REPRODUCED WITHOUT THE WRITTEN PERMISSION OF NATIONAL GRID ELECTRICITY TRANSMISSION Plc.

Rev.	Date	Comment	Drw by	Check	Rev by	Appr.
P01	09/02/2026	First issue	DM	SL	JC	JC
P02	28/04/2026	Second issue	DM	SL	JC	JC
P03	26/06/2026	Third issue	LL	SL	TB	JC

nationalgrid

National Grid plc, Warwick Technology Park, Gallows Hill, Warwick, CV34 6DA

Contractor

AECOM

ARUP

Drawn L. LINE

Checked S.LUMACA


Site

Weston Marsh to East Leicestershire

Title

Phase 1 Geotechnical and Geo-environmental Desktop Study: Figure 10 Anticipated Geotechnical Hazards and Constraints

Purpose of issue	For Information	Status	S3
Contractor Drawing No.	WMEL-AAJ-ZZZZ-XXXXXX-DRW-GE-000022	Revision	P03
Customer Drawing No.	N/A	Issue	A
Reviewed	T. BODVIN	Approved	J. CHASTNEY
Date	26/06/2026	Scale	1:15,000
		Size	A3

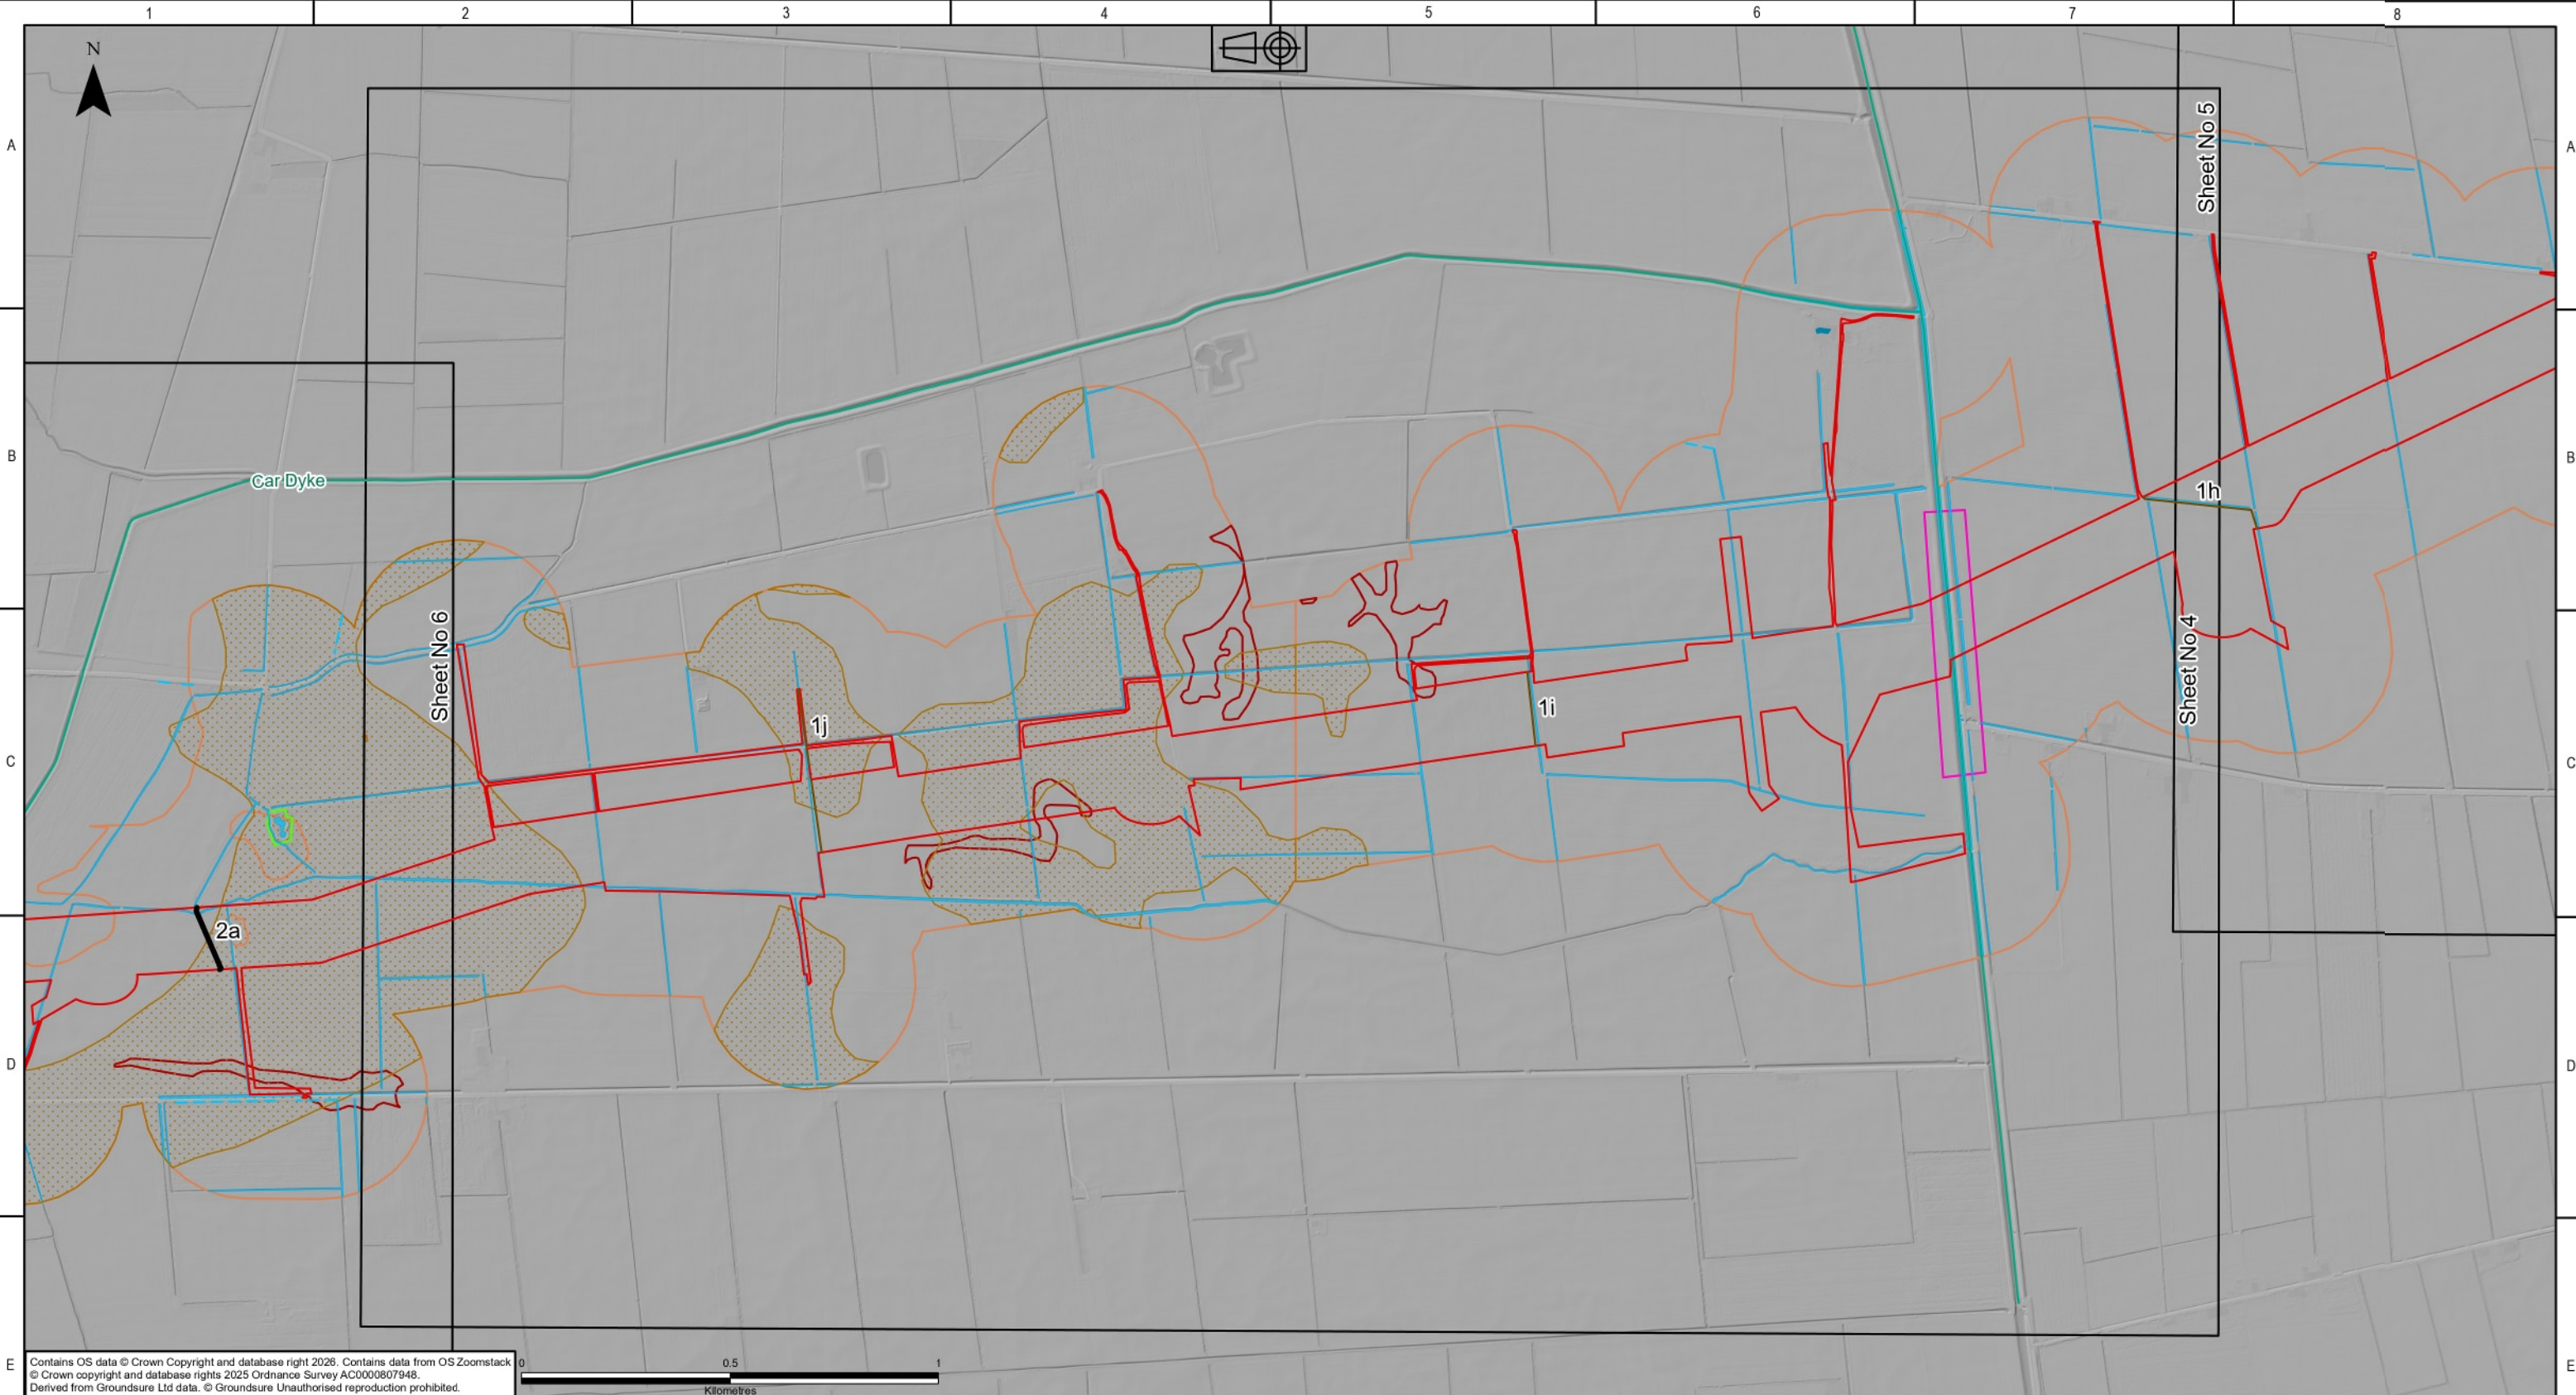

Contains OS data © Crown Copyright and database right 2026. Contains data from OS Zoomstack © Crown copyright and database rights 2025 Ordnance Survey AC000807948. Derived from Groundsure Ltd data. © Groundsure Unauthorised reproduction prohibited.

0 0.5 1
Kilometres

KEY PLAN

Legend

DF2 Rev B Boundary - Overhead Line Weston Marsh to WMEL-A	Pond and vegetation overlying peat deposits
Route Regions	South Forty Foot Drain Embankment
Route Sub-regions	Shrink Swell Clays
EA Main Rivers	Moderate
OS Surface Water Features - Lines	Surface Ground Workings (Use)
OS Surface Water Features - Areas	Pond
Running Sand	Digital Terrain Model LiDAR (1m)
Moderate	-2 - 30
High	

NATIONAL GRID INVESTMENT NUMBER: 101746-203470

COPYRIGHT: NOT TO BE REPRODUCED WITHOUT THE WRITTEN PERMISSION OF NATIONAL GRID ELECTRICITY TRANSMISSION Plc.

P01	09/02/2026	First issue	DM	SL	JC	JC	
P02	28/04/2026	Second issue	DM	SL	JC	JC	
P03	26/06/2026	Third issue	LL	SL	TB	JC	
Rev.	Date	Comment	Drw by	Check	Rev by	Appr.	

nationalgrid
National Grid plc, Warwick Technology Park,
Gallows Hill, Warwick, CV34 6DA

Contractor

AECOM
ARUP


Drawn
L. LINE

Checked
S.LUMACA

Site
Weston Marsh to East Leicestershire

Title
Phase 1 Geotechnical and Geo-environmental Desktop Study:
Figure 10
Anticipated Geotechnical Hazards and Constraints

Purpose of issue For Information	Status S3
Contractor Drawing No. WMEL-AAJ-ZZZZ-XXXXXX-DRW-GE-000022	Revision P03
Customer Drawing No. N/A	Issue A
Reviewed T. BODVIN	Approved J. CHASTNEY
Date 26/06/2026	Scale 1:15,000
	Size A3

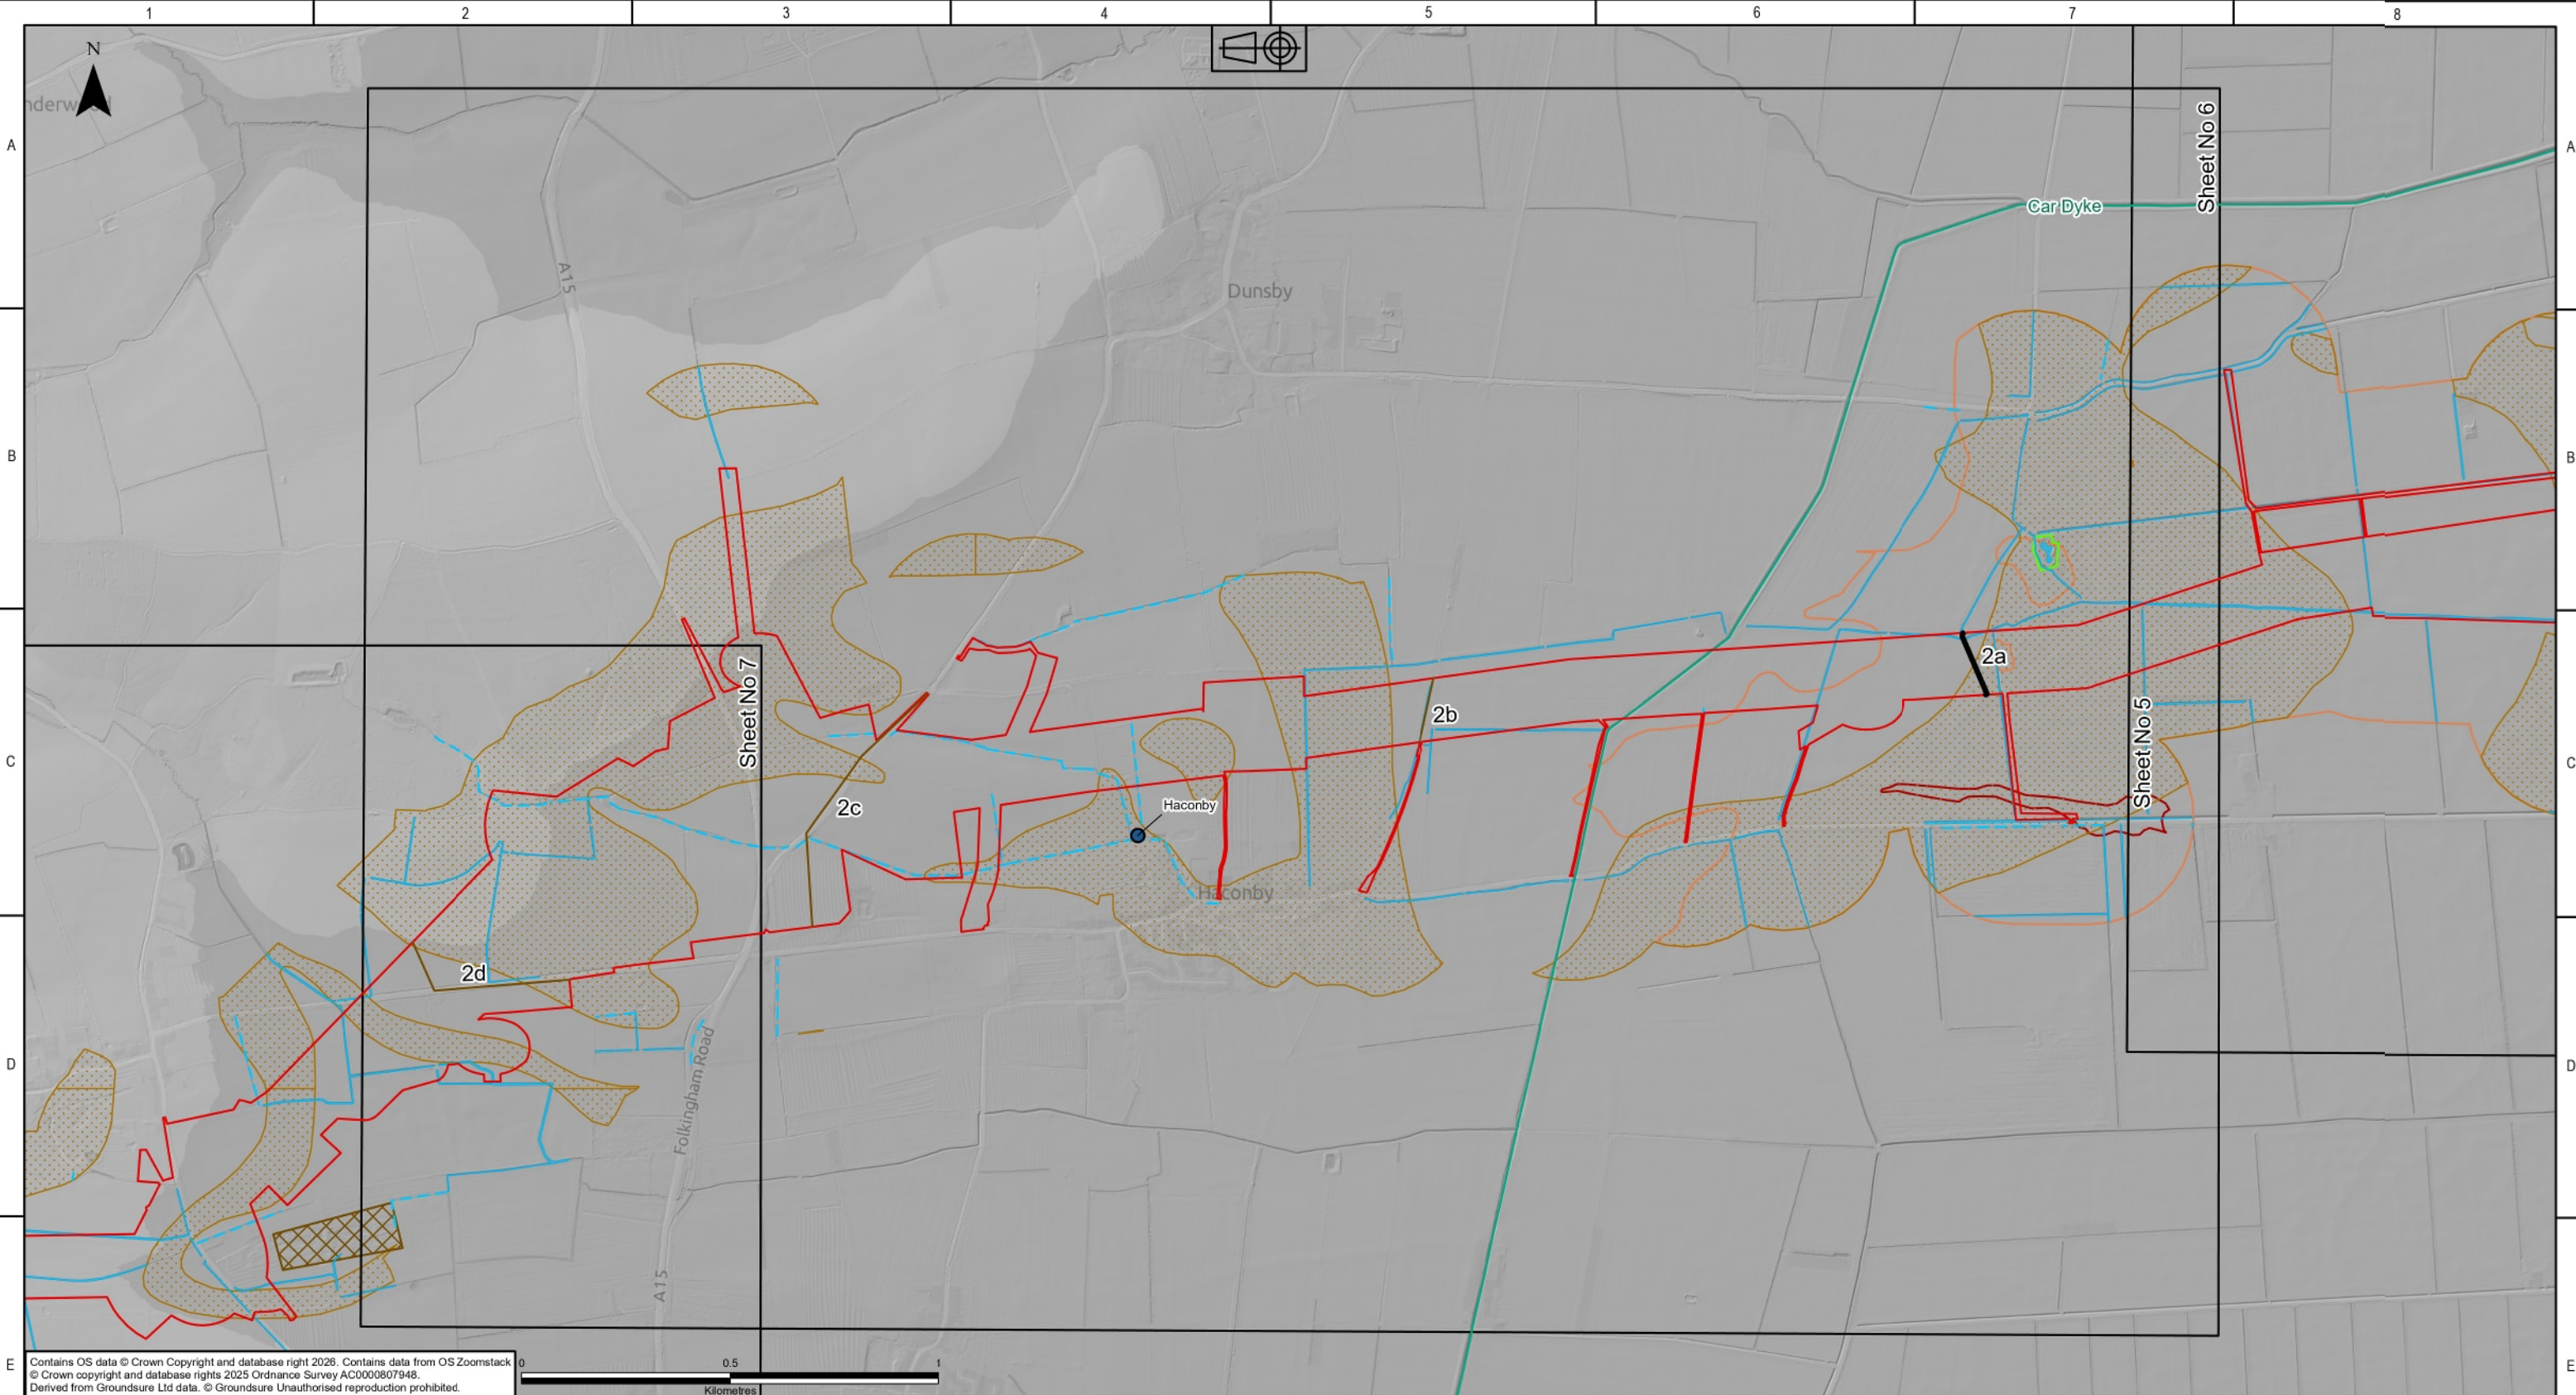

KEY PLAN

Legend

DF2 Rev B Boundary - Overhead Line Weston Marsh to WMEL-A

Route Regions

Route Sub-regions

EA Main Rivers

OS Surface Water Features - Lines

OS Surface Water Features - Areas

Brit Pits

Running Sand

Moderate

High

Historical Mineral Workings

Pond and vegetation overlying peat deposits

Shrink Swell Clays

Moderate

Digital Terrain Model LiDAR (1m)

-2 - 30

31 - 75

NATIONAL GRID INVESTMENT NUMBER: 101746-203470

COPYRIGHT: NOT TO BE REPRODUCED WITHOUT THE WRITTEN PERMISSION OF NATIONAL GRID ELECTRICITY TRANSMISSION Plc.

P01	09/02/2026	First issue	DM	SL	JC	JC	
P02	28/04/2026	Second issue	DM	SL	JC	JC	
P03	26/06/2026	Third issue	LL	SL	TB	JC	
Rev.	Date	Comment	Drw by	Check	Rev by	Appr.	

nationalgrid

National Grid plc, Warwick Technology Park, Gallows Hill, Warwick, CV34 6DA

Contractor

AECOM

ARUP

Drawn

L. LINE

Checked

S.LUMACA

Site

Weston Marsh to East Leicestershire

Title

Phase 1 Geotechnical and Geo-environmental Desktop Study: Figure 10 Anticipated Geotechnical Hazards and Constraints

Purpose of issue

For Information

Status

S3

Contractor Drawing No.

WMEL-AAJ-ZZZZ-XXXXXX-DRW-GE-000022

Revision

P03

Customer Drawing No.

N/A

Sheet 6 of 9

Issue

A

Reviewed

T. BODVIN

Approved

J. CHASTNEY

Date


26/06/2026

Scale

1:15,000

Size

A3

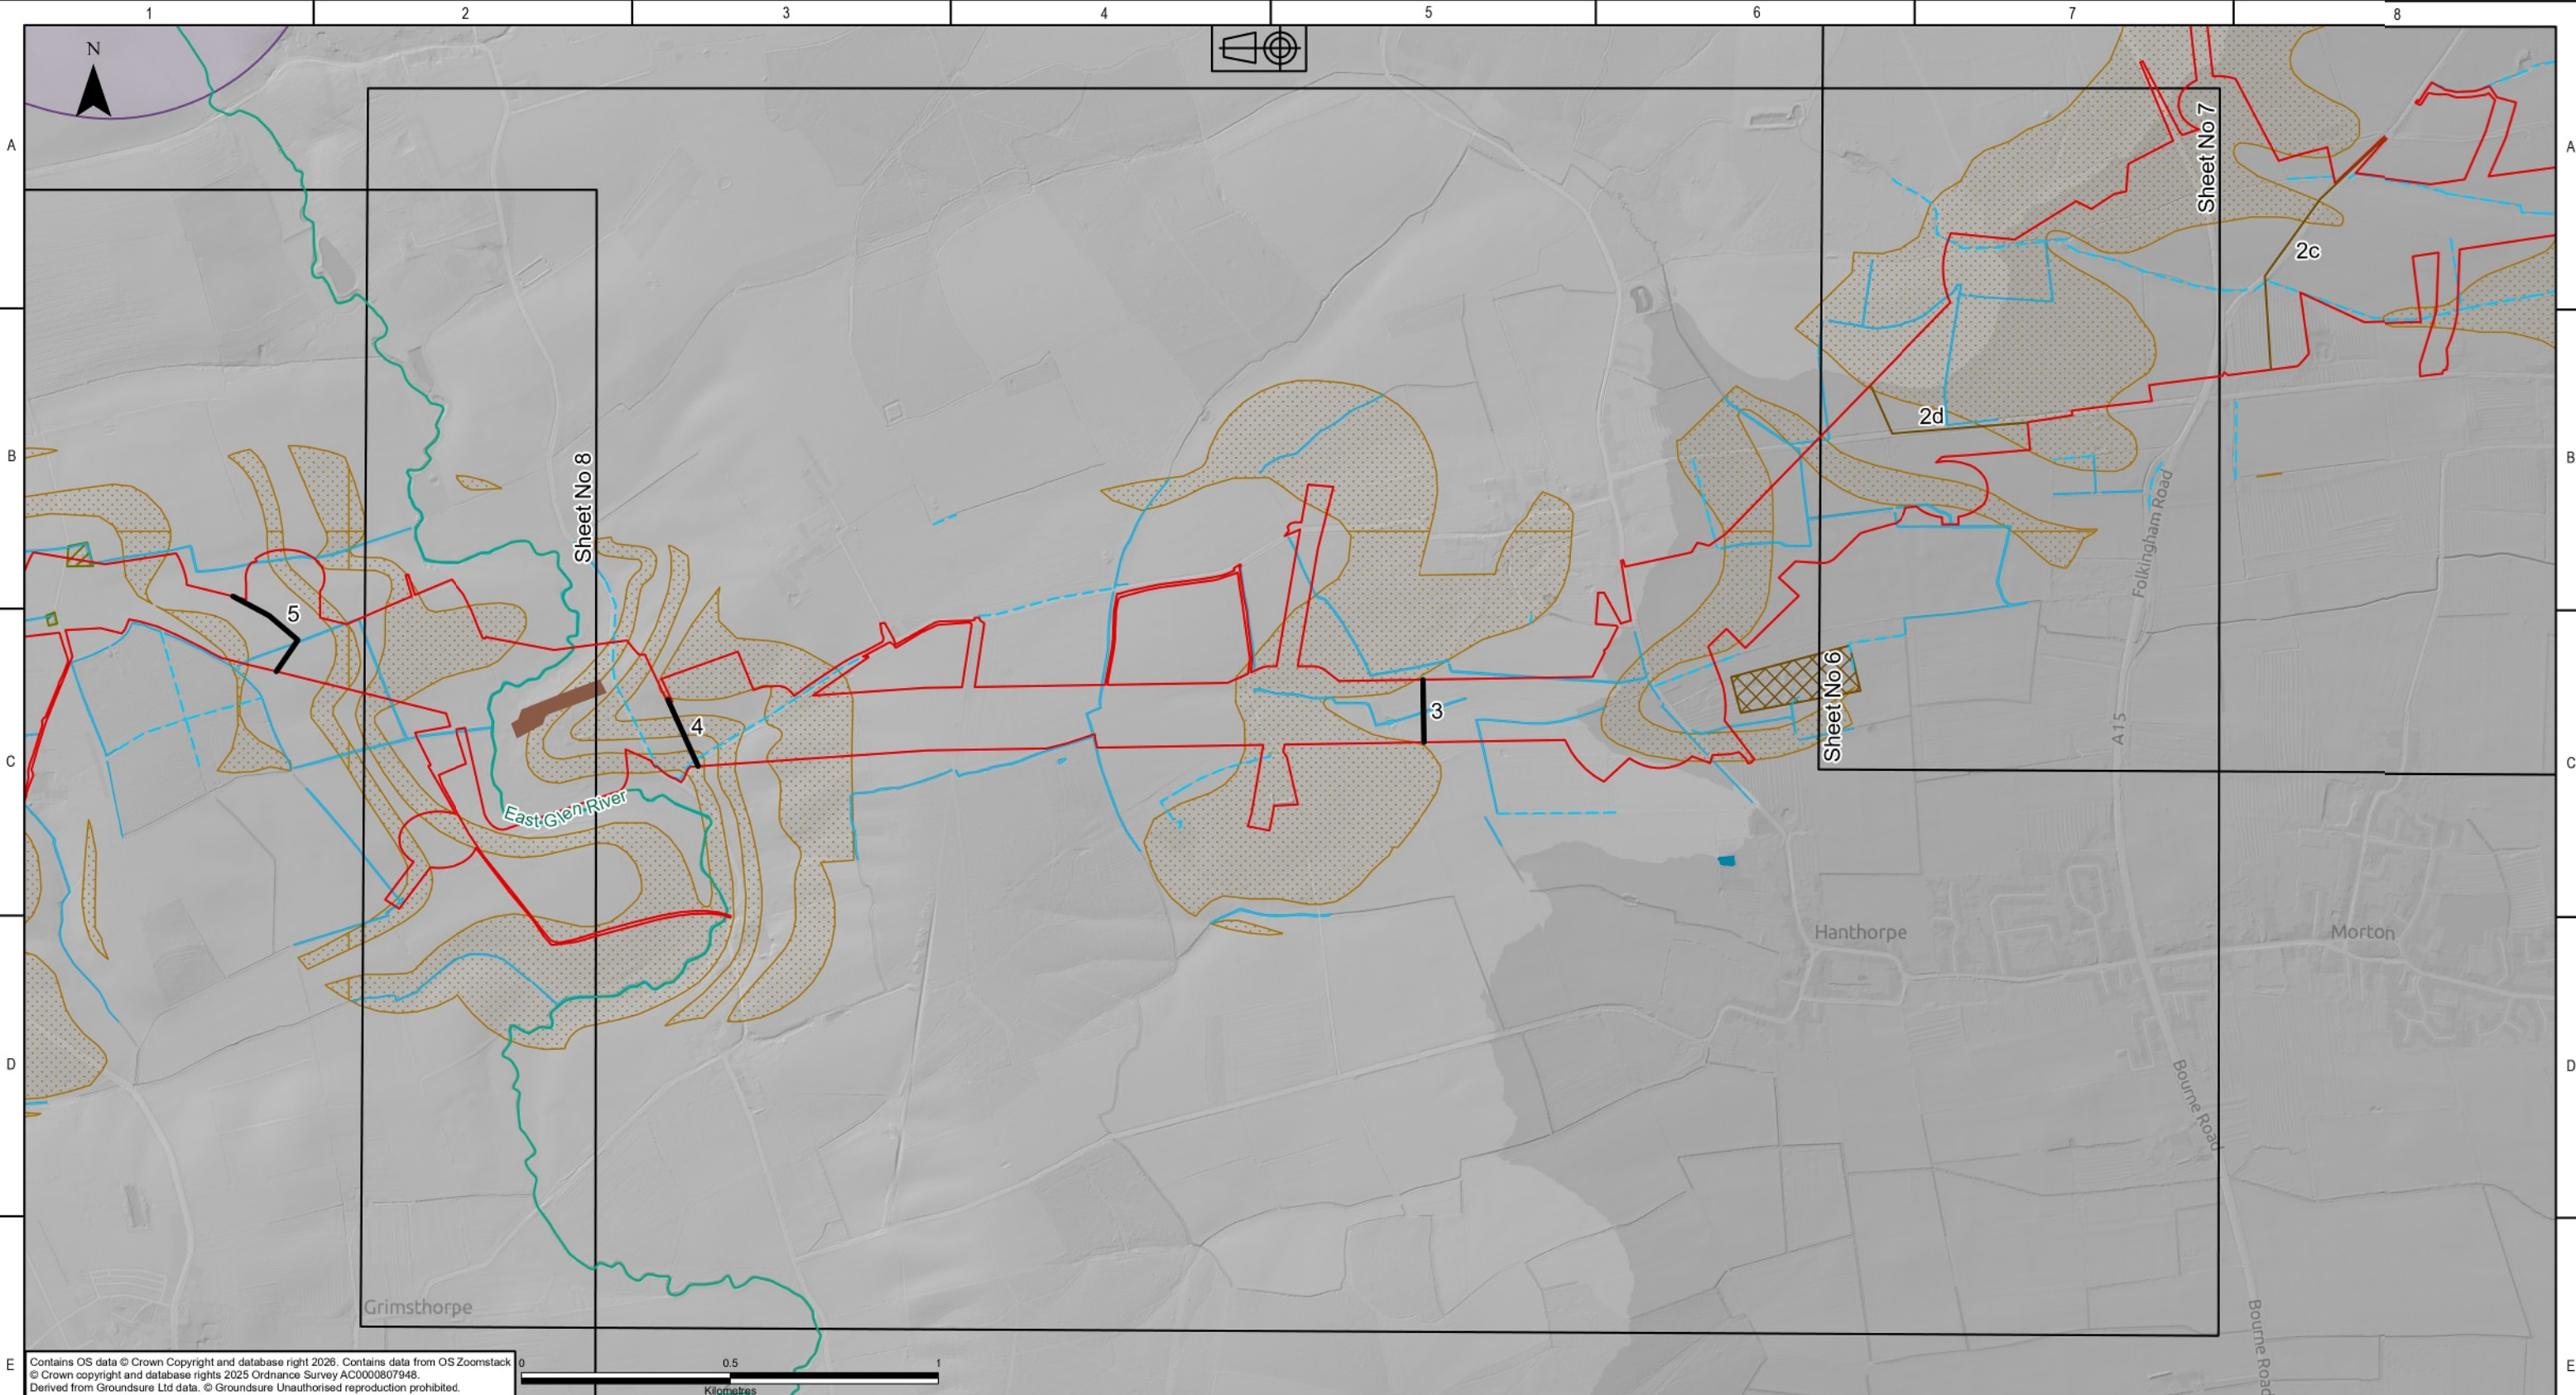

KEY PLAN

Legend

DF2 Rev B Boundary - Overhead Line Weston Marsh to WMEL-A

Route Regions

Route Sub-regions

EA Main Rivers

OS Surface Water Features - Lines

OS Surface Water Features - Areas

Lincolnshire Limestone Mineral Safeguarding Area

Former Buried Channel

Historical Mineral Workings

Unspecified Heaps (Soil)

Shrink Swell Clays

Moderate

Surface Ground Workings (Use)

Pond

Digital Terrain Model LiDAR (1m)

-2 - 30

31 - 75

76 - 105

NATIONAL GRID INVESTMENT NUMBER: 101746-203470

COPYRIGHT: NOT TO BE REPRODUCED WITHOUT THE WRITTEN PERMISSION OF NATIONAL GRID ELECTRICITY TRANSMISSION Plc.

P01	09/02/2026	First issue		DM	SL	JC	JC
P02	28/04/2026	Second issue		DM	SL	JC	JC
P03	26/06/2026	Third issue		LL	SL	TB	JC
Rev.	Date	Comment	Drw by	Check	Rev by	Appr.	

nationalgrid

National Grid plc, Warwick Technology Park, Gallows Hill, Warwick, CV34 6DA

Contractor

AECOM

ARUP

Drawn L. LINE

Checked S.LUMACA

Site

Weston Marsh to East Leicestershire

Title

Phase 1 Geotechnical and Geo-environmental Desktop Study: Figure 10 Anticipated Geotechnical Hazards and Constraints

Purpose of issue

For Information

Status

S3

Contractor Drawing No.

WMEL-AAJ-ZZZZ-XXXXXX-DRW-GE-000022

Revision

P03

Customer Drawing No.

N/A

Sheet 7 of 9

Issue

A

Reviewed

T. BODVIN

Approved

J. CHASTNEY

Date


26/06/2026

Scale

1:15,000

Size

A3

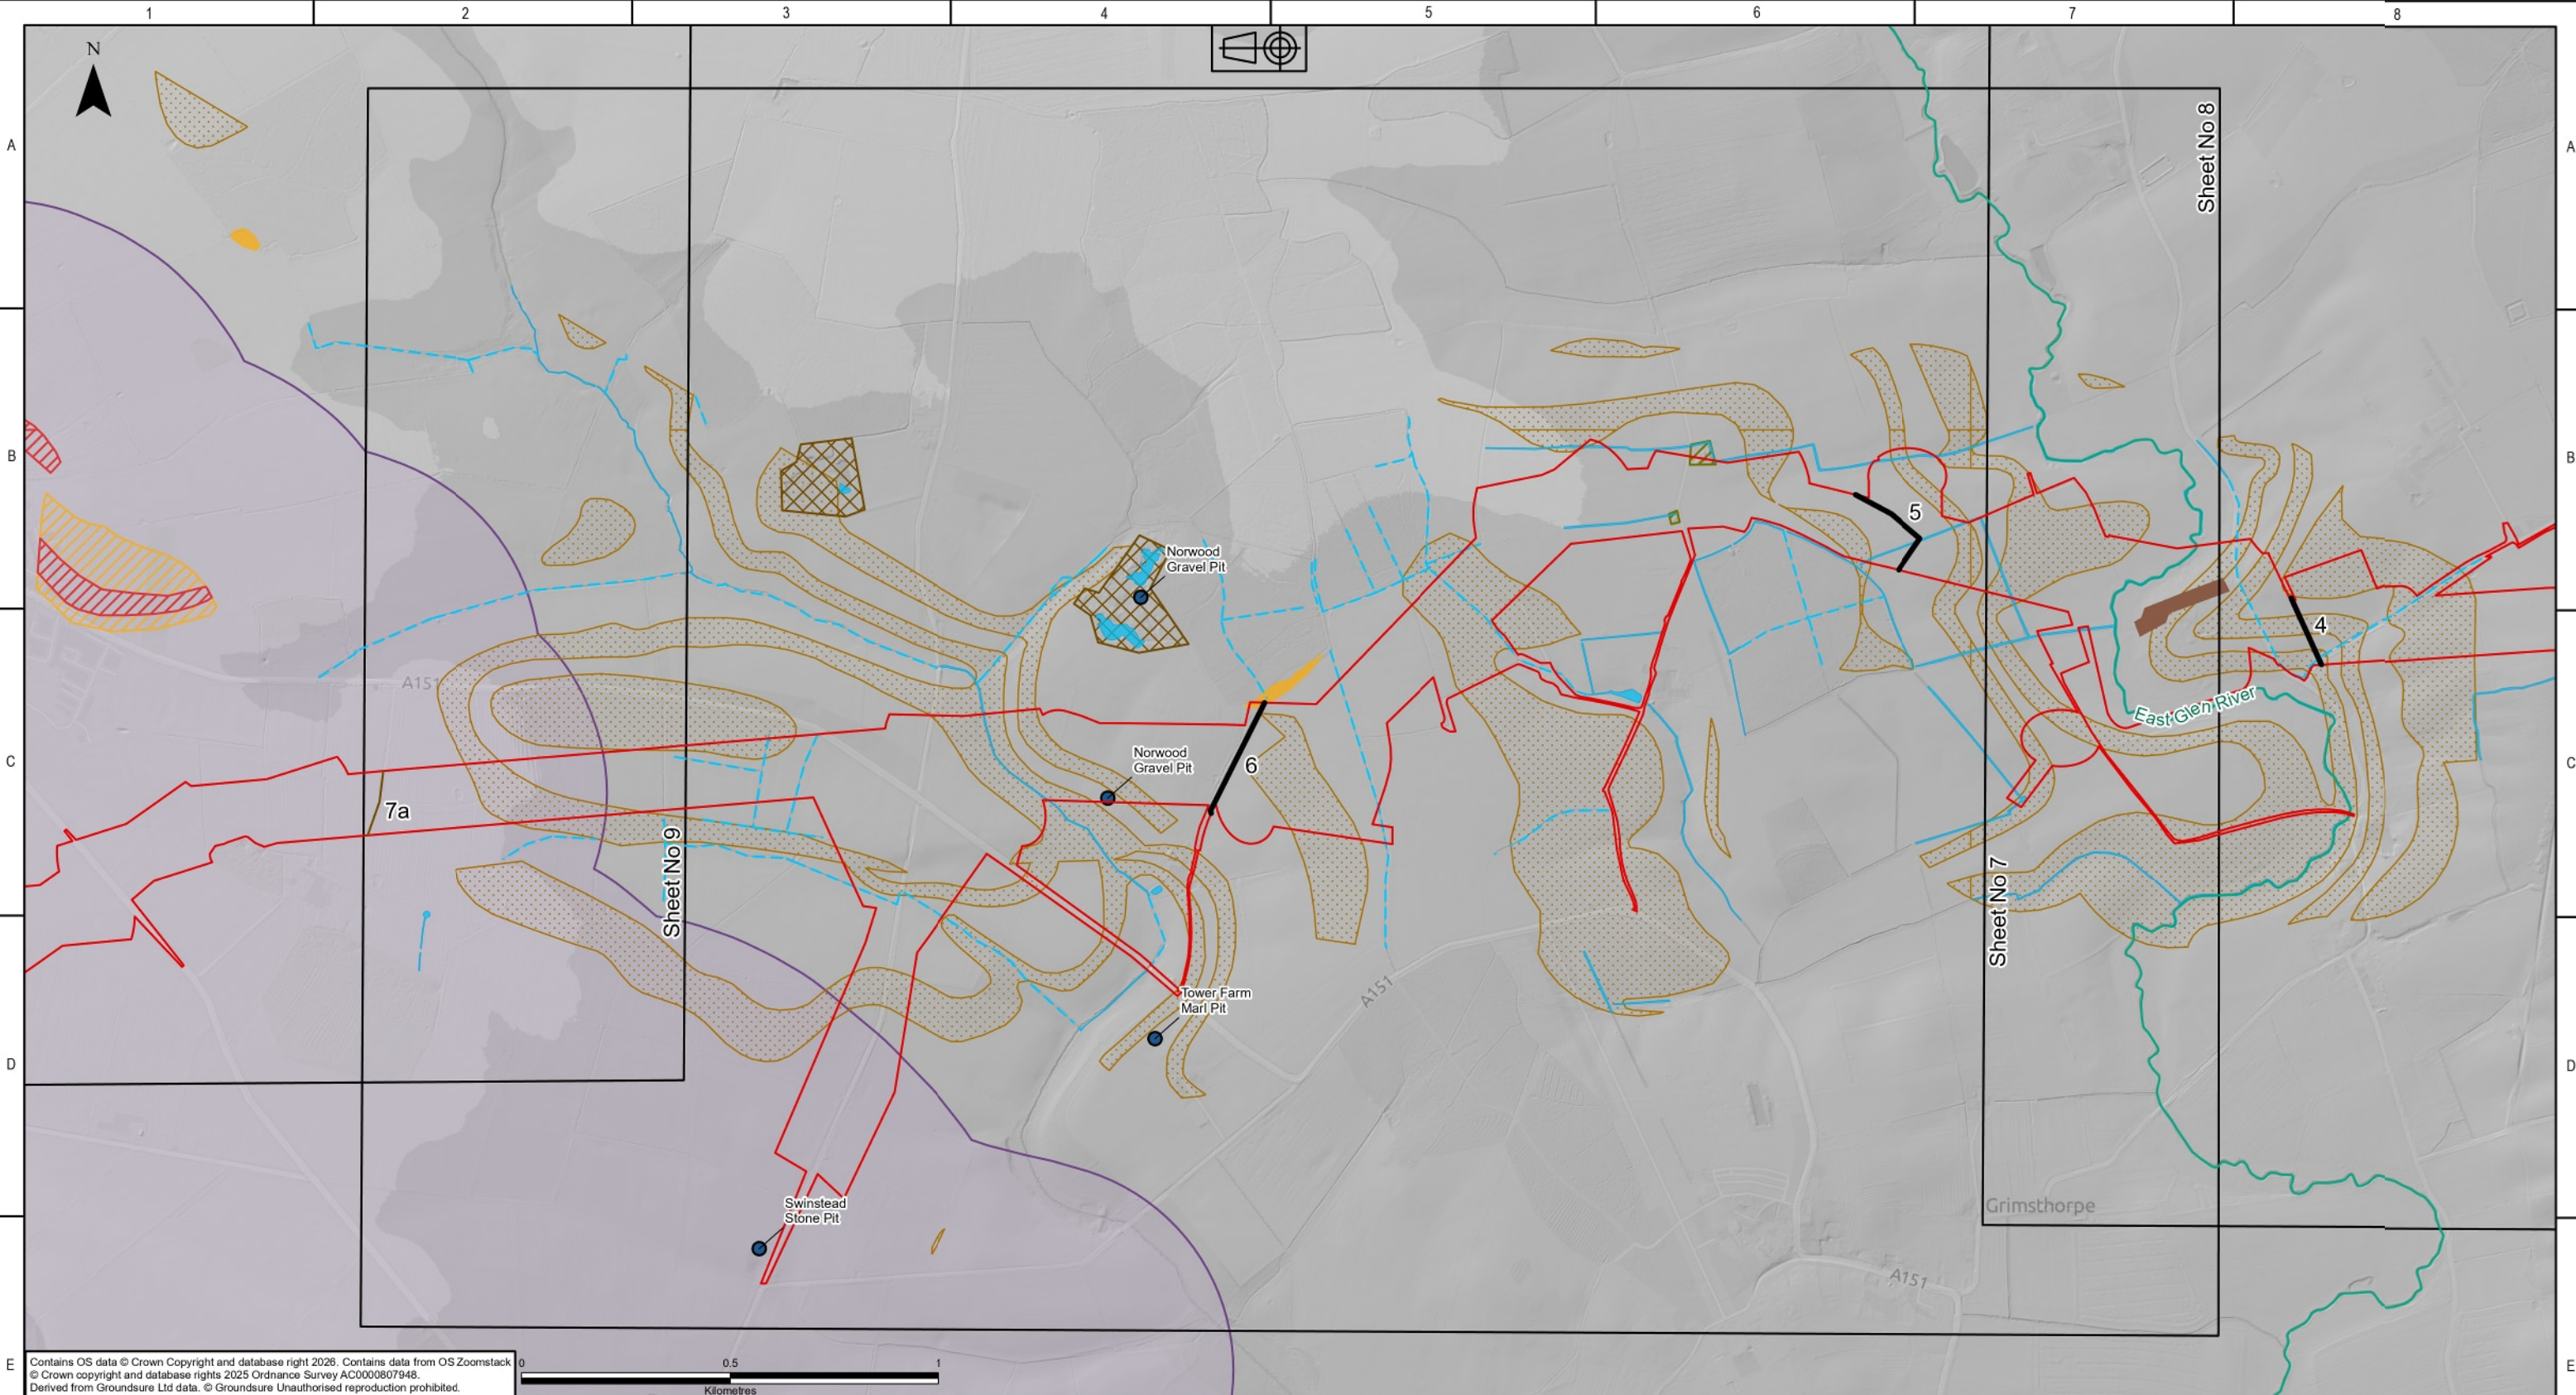

KEY PLAN

Legend

DF2 Rev B Boundary - Overhead Line Weston Marsh to WMEL-A

Route Regions

Route Sub-regions

EA Main Rivers

OS Surface Water Features - Lines

OS Surface Water Features - Areas

Brit Pits

Lincolnshire Limestone Mineral Safeguarding Area

Landslides

Moderate

Ground Dissolution Soluble Rocks

Moderate

High

Former Buried Channel

Historical Mineral Workings

Unspecified Heaps (Soil)

Shrink Swell Clays

Moderate

Digital Terrain Model LiDAR (1m)

31 - 75

76 - 105

NATIONAL GRID INVESTMENT NUMBER: 101746-203470

COPYRIGHT: NOT TO BE REPRODUCED WITHOUT THE WRITTEN PERMISSION OF NATIONAL GRID ELECTRICITY TRANSMISSION Plc.

Rev.	Date	Comment	Drw by	Check	Rev by	Appr.
P01	09/02/2026	First issue	DM	SL	JC	JC
P02	28/04/2026	Second issue	DM	SL	JC	JC
P03	26/06/2026	Third issue	LL	SL	TB	JC

nationalgrid

National Grid plc, Warwick Technology Park,
Gallows Hill, Warwick, CV34 6DA

Contractor

AECOM

ARUP

Drawn L. LINE

Checked S.LUMACA

Site

Weston Marsh to East Leicestershire

Title


Phase 1 Geotechnical and Geo-environmental Desktop Study:
Figure 10
Anticipated Geotechnical Hazards and Constraints

Purpose of issue	Status
For Information	S3


Contractor Drawing No.	Revision
WMEL-AAJ-ZZZZ-XXXXXX-DRW-GE-000022	P03

Customer Drawing No.	Sheet 8 of 9	Issue
N/A		A

Reviewed	Approved	Date	Scale	Size
T. BODVIN	J. CHASTNEY	26/06/2026	1:15,000	A3

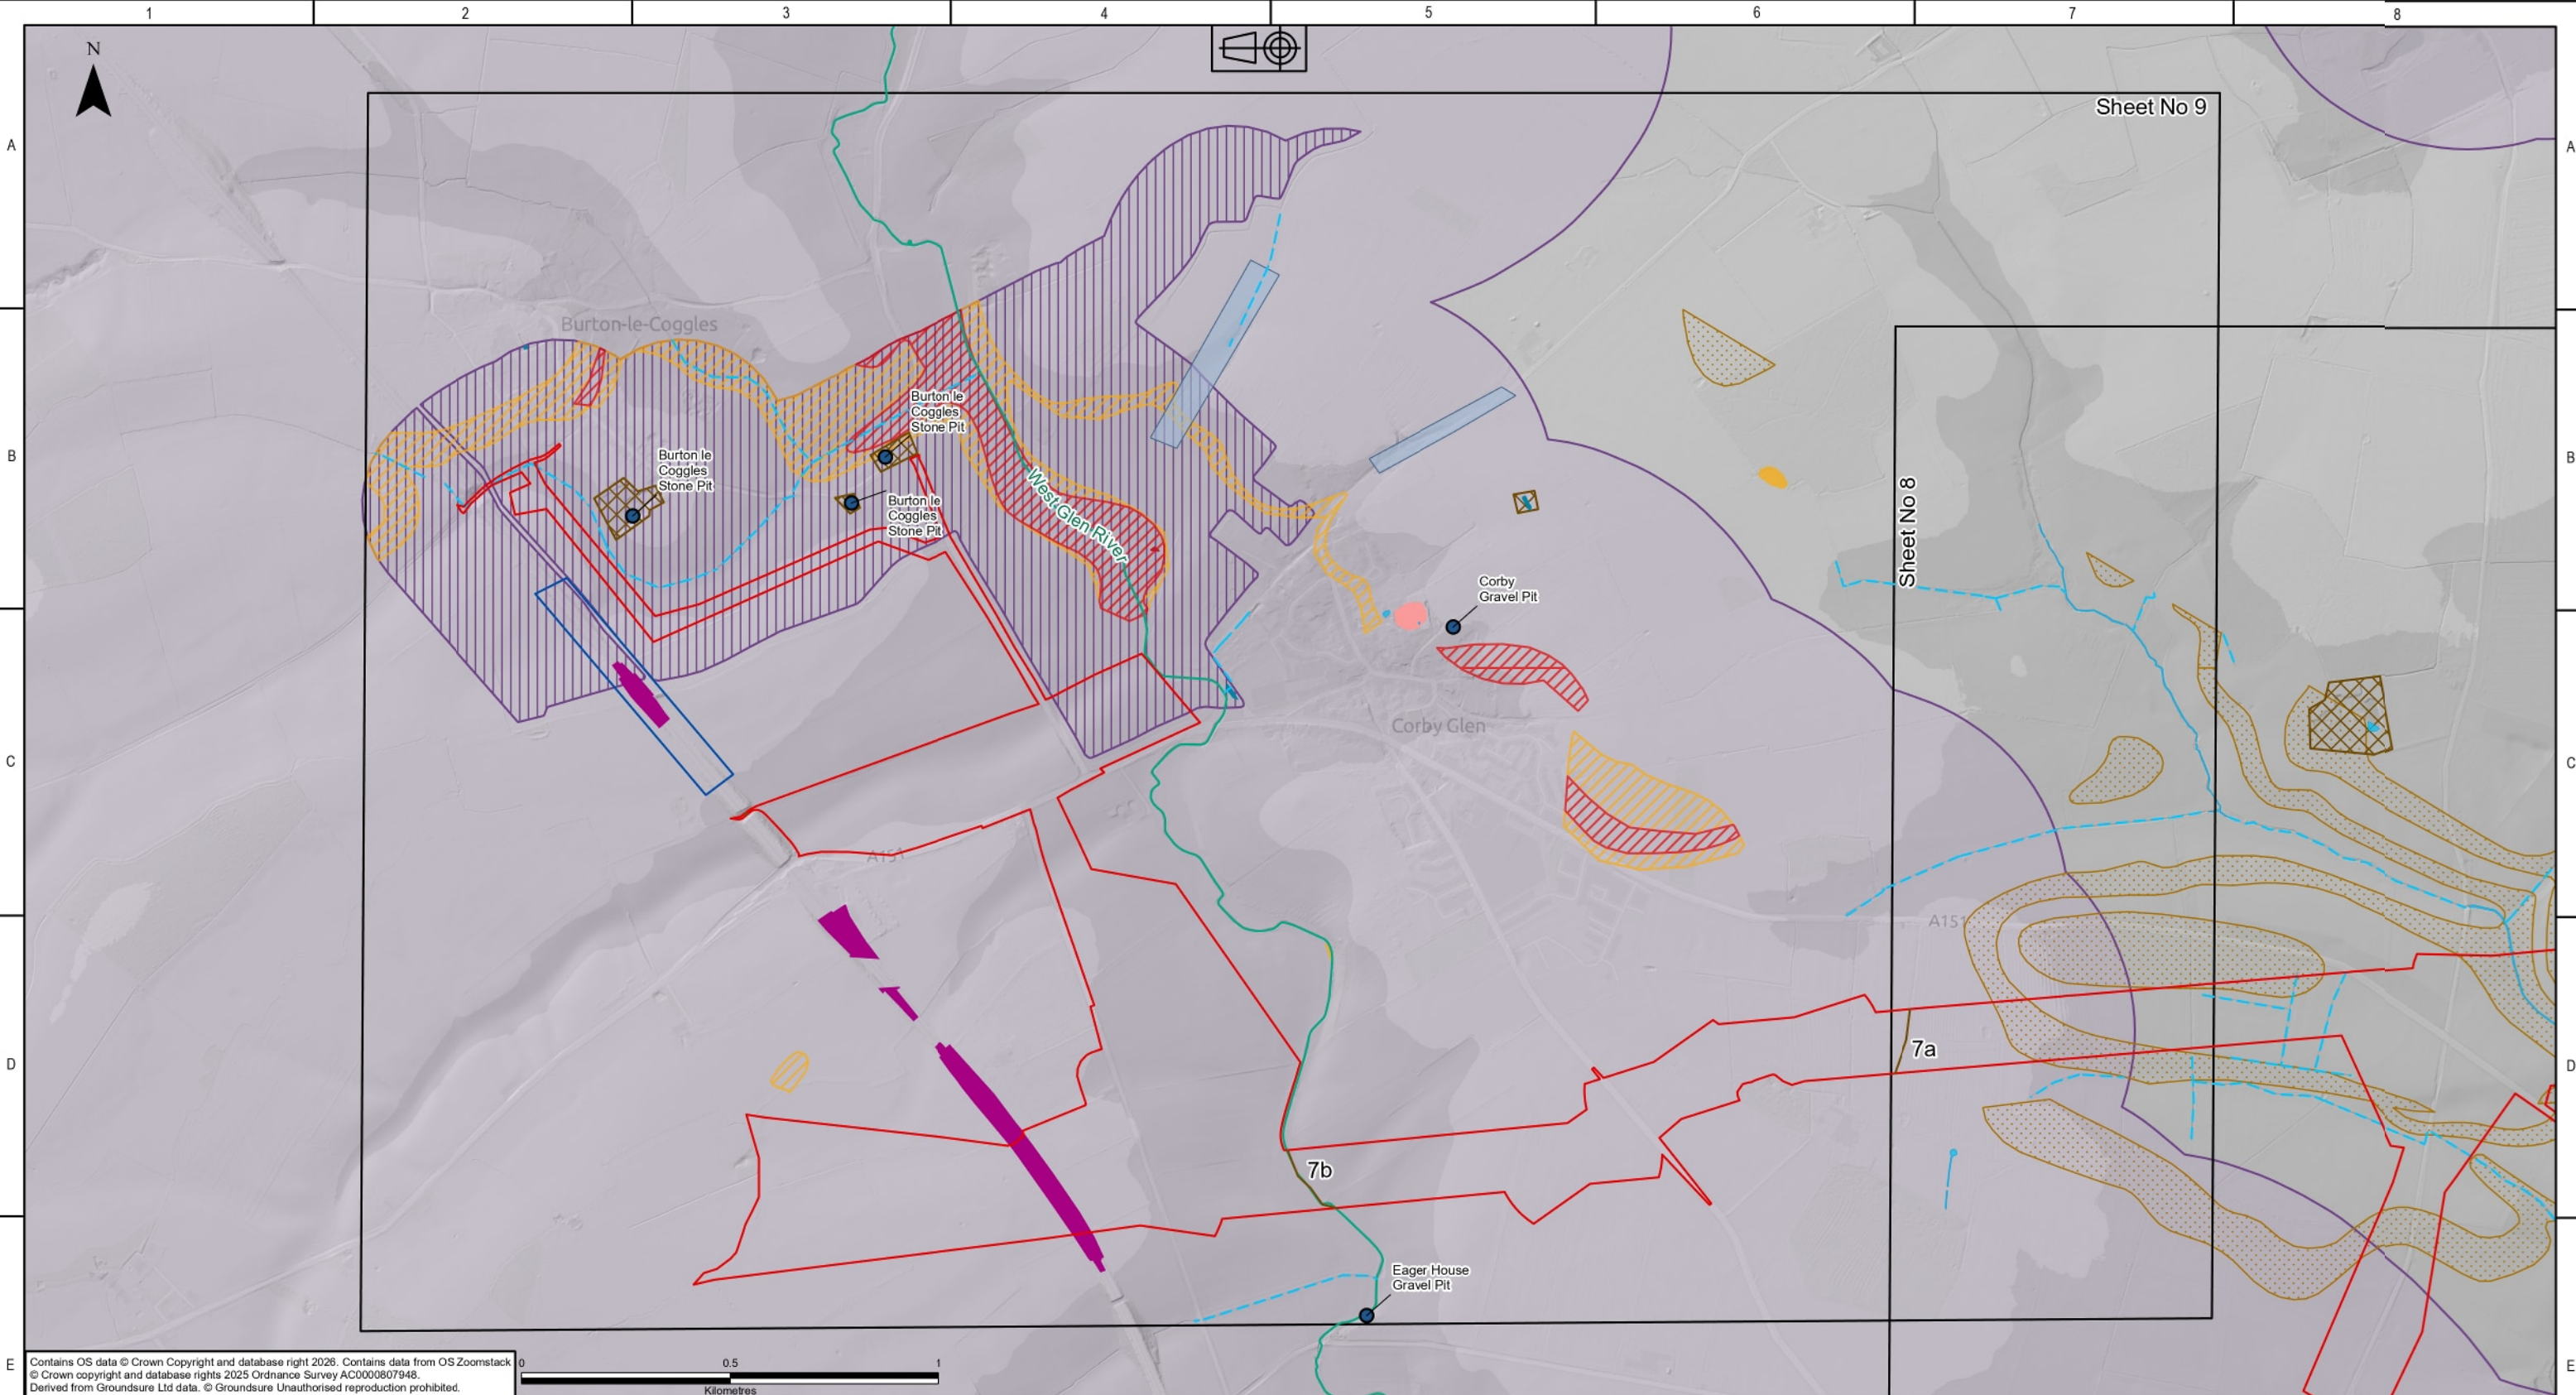

Contains OS data © Crown Copyright and database right 2026. Contains data from OS Zoomstack
© Crown copyright and database rights 2025 Ordnance Survey AC0000807948.
Derived from Groundsure Ltd data. © Groundsure Unauthorised reproduction prohibited.

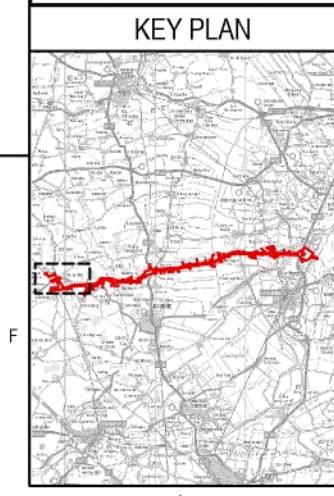

Legend	
	DF2 Rev B Boundary - Overhead Line Weston Marsh to WMEL-A
	Route Regions
	Route Sub-regions
	EA Main Rivers
	OS Surface Water Features - Lines
	OS Surface Water Features - Areas
	Brit Pits
	Lincolnshire Limestone Mineral Safeguarding Area
	Landslides
	Moderate
	Ground Dissolution Soluble Rocks
	Moderate
	High
	Historical Mineral Planning Area
	ECML Embankment
	Historical Mineral Workings
	Moat
	Possible Buried Channel
	Shrink Swell Clays
	Moderate
	Surface Ground Workings (Use)
	Cuttings
	Pond
	Digital Terrain Model LiDAR (1m)
	31 - 75
	76 - 105
	106 - 140

NATIONAL GRID INVESTMENT NUMBER: 101746-203470							
COPYRIGHT: NOT TO BE REPRODUCED WITHOUT THE WRITTEN PERMISSION OF NATIONAL GRID ELECTRICITY TRANSMISSION Plc.							
P01	09/02/2026	First issue		DM	SL	JC	JC
P02	28/04/2026	Second issue		DM	SL	JC	JC
P03	26/06/2026	Third issue		LL	SL	TB	JC
Rev.	Date	Comment		Drw by	Check	Rev by	Appr.

nationalgrid
National Grid plc, Warwick Technology Park,
Gallows Hill, Warwick, CV34 6DA

Contractor

AECOM

ARUP

Drawn
L. LINE

Checked
S.LUMACA

Site Weston Marsh to East Leicestershire	
Title Phase 1 Geotechnical and Geo-environmental Desktop Study: Figure 10 Anticipated Geotechnical Hazards and Constraints	
Purpose of issue For Information	Status S3
Contractor Drawing No. WMEL-AAJ-ZZZZ-XXXXXX-DRW-GE-000022	Revision P03
Customer Drawing No. N/A	Issue A
Reviewed T. BODVIN	Approved J. CHASTNEY
Date 26/06/2026	Scale 1:15,000
	Size A3

National Grid plc
National Grid House,
Warwick Technology Park,
Gallows Hill, Warwick.
CV34 6DA United Kingdom

Registered in England and Wales
No. 4031152
nationalgrid.com