



NATIONAL GRID  
WESTON MARSH TO EAST LEICESTERSHIRE  
STAGE 2 CONSULTATION PLAN SERIES  
ROUTE SECTION 5 - KEY PLAN  
(HARBOROUGH DISTRICT COUNCIL, NORTH NORTHAMPTONSHIRE COUNCIL & WEST NORTHAMPTONSHIRE COUNCIL)

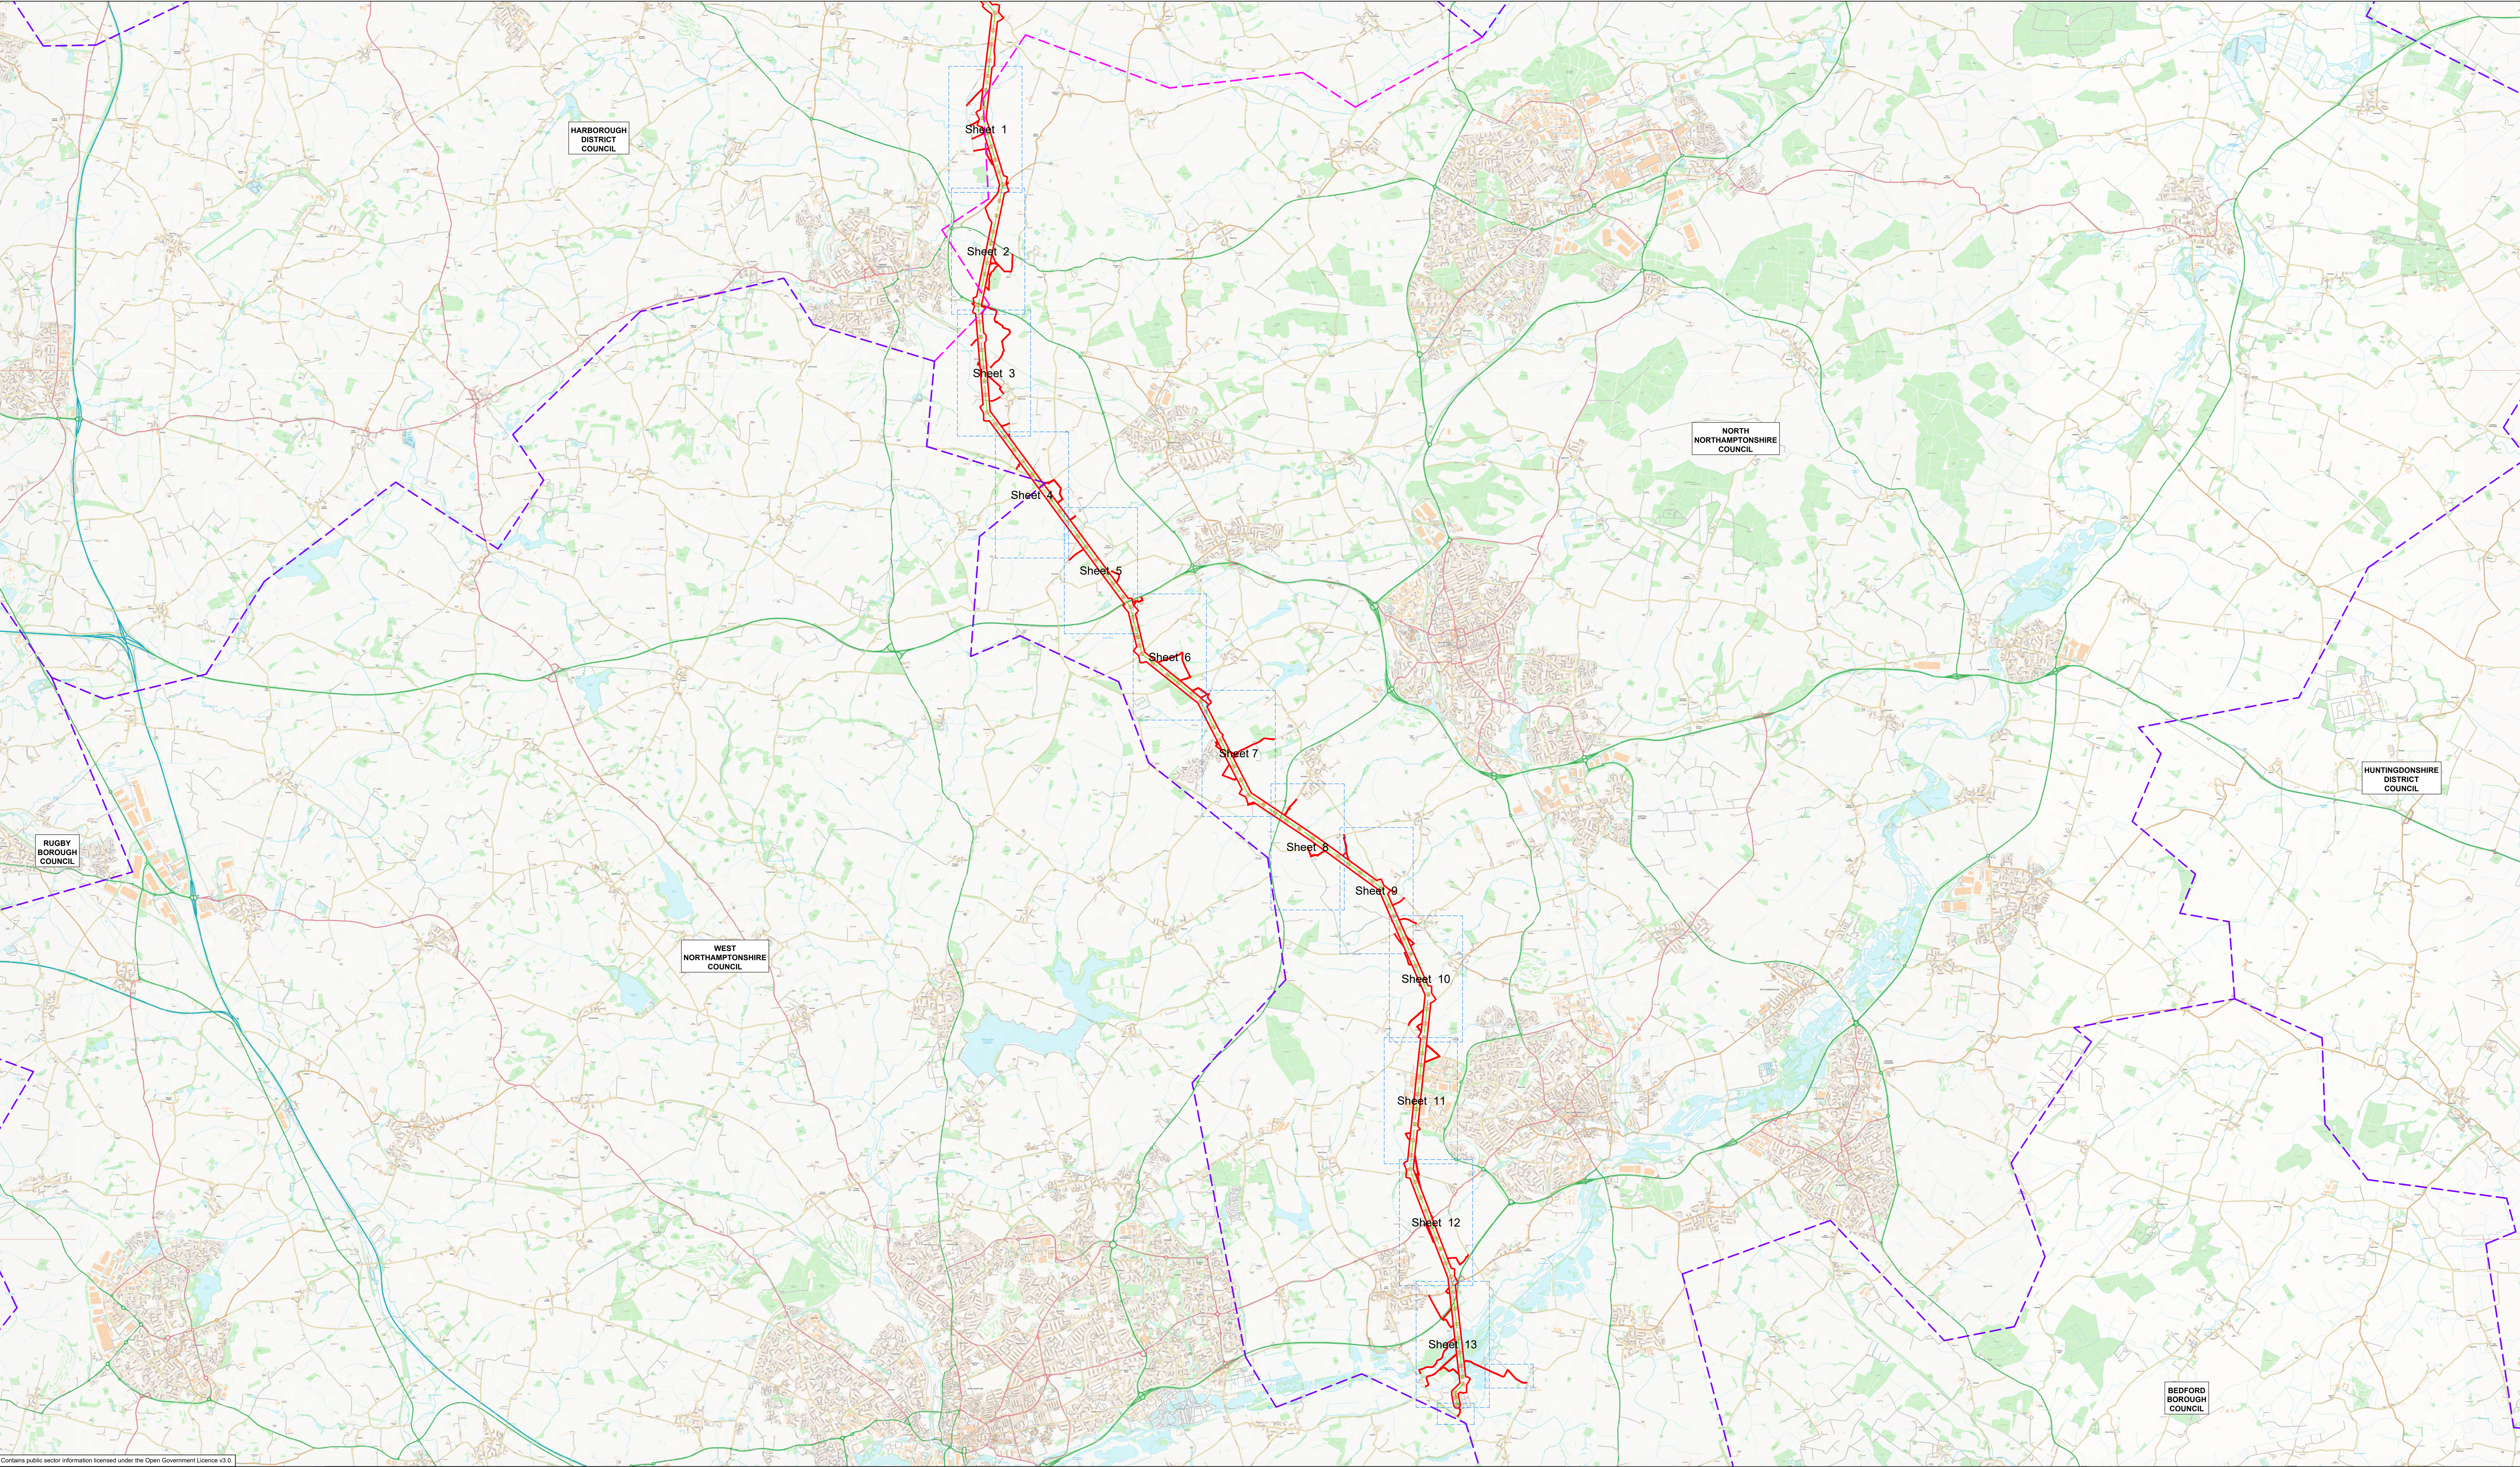

Contains public sector information licensed under the Open Government Licence v3.0.

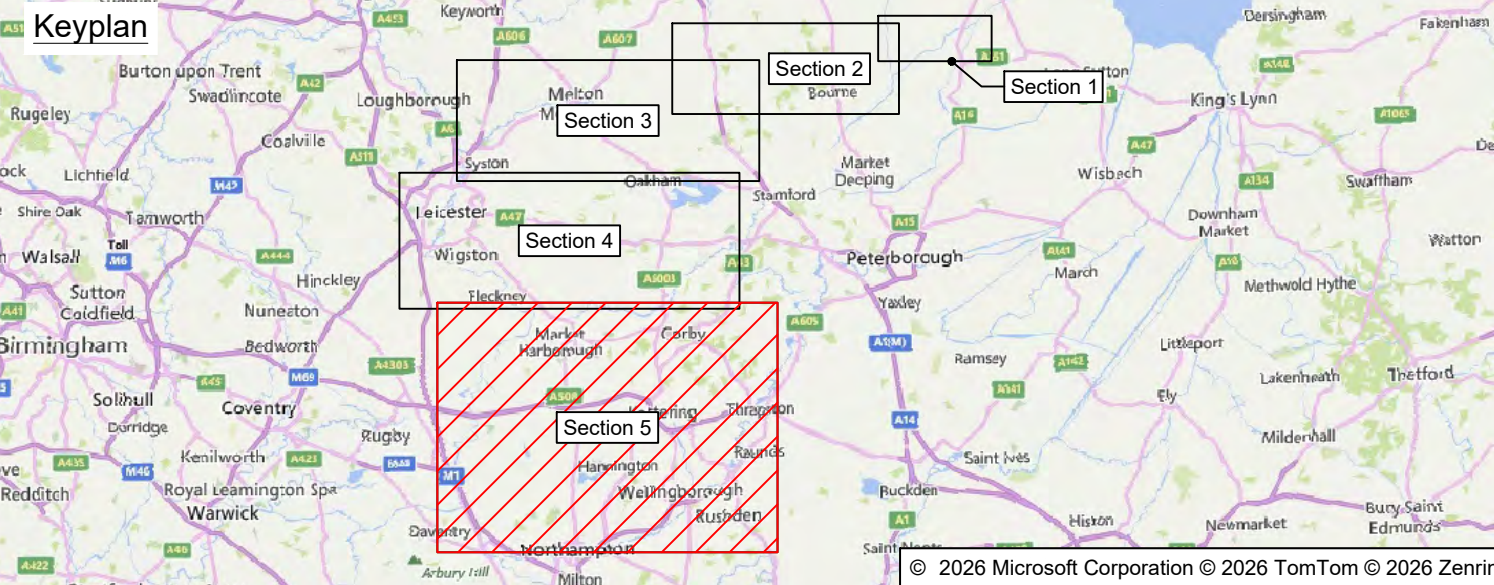

- LEGEND**
- Local authority boundary
  - Section and local authority boundary
  - Sheet location
  - Proposed Land Use
  - INDICATIVE - Draft order limits

Proposed Project Design Details

- INDICATIVE - New overhead line
- INDICATIVE - New lattice pylon
- INDICATIVE - New lattice overhead line - repositioned existing overhead line
- INDICATIVE - New lattice pylon - repositioned existing overhead line
- INDICATIVE - Existing overhead line - to be dismantled
- INDICATIVE - Existing lattice pylons - to be dismantled
- INDICATIVE - Existing overhead line - reconstructed
- INDICATIVE - Existing lattice pylons - reconstructed
- Existing overhead line
- Existing lattice pylons

Coordinate System: British National Grid  
Sheet X Centroid Coordinate: 482255 Sheet Y Centroid Coordinate: 276634

SCALE - NOT TO SCALE

BACKGROUND MAPPING INFORMATION HAS BEEN REPRODUCED FROM THE ORDNANCE SURVEY BY PERMISSION OF ORDNANCE SURVEY OF THE CONTROLLER OF HIS MAJESTY'S STATIONERY OFFICE. © CROWN COPYRIGHT AND DATABASE RIGHTS 2025 ORDNANCE SURVEY. OS Licence 100067360. ALL OPEN DATA IS AVAILABLE UNDER THE OPEN GOVERNMENT LICENCE.

|      |            |              |        |       |        |       |
|------|------------|--------------|--------|-------|--------|-------|
| P02  | 18/08/2026 | SECOND ISSUE | RD     | AC    | VJ     | GT    |
| P01  | 04/08/2026 | FIRST ISSUE  | AT     | AC    | VJ     | GT    |
| Rev. | Date       | Comment      | Drw by | Check | Rev by | Appr. |

Notes

This drawing is scaled at paper size A0, therefore any prints taken at smaller sizes will affect accuracy of the measurement units and should not be scaled against.

**nationalgrid**


Application Number 101746-203470

National Grid Drawing Reference  
WMEL-AAJ-CONS-ZZZZZZ-DRW-CE-000041


|       |      |              |      |
|-------|------|--------------|------|
| Scale | Size | Sheet        | Rev. |
| N.T.S | A0   | Sheet 1 of 1 | P02  |

Title


NATIONAL GRID  
WESTON MARSH TO EAST LEICESTERSHIRE  
STAGE 2 CONSULTATION PLAN SERIES  
ROUTE SECTION 5 - KEY PLAN  
(HARBOROUGH DISTRICT COUNCIL, NORTH  
NORTHAMPTONSHIRE COUNCIL & WEST  
NORTHAMPTONSHIRE COUNCIL)

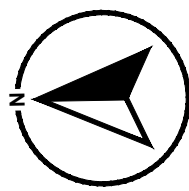

NATIONAL GRID  
WESTON MARSH TO EAST LEICESTERSHIRE  
STAGE 2 CONSULTATION PLAN SERIES  
ROUTE SECTION 5 - SHEET 1 OF 13  
(HARBOROUGH DISTRICT COUNCIL & NORTH NORTHAMPTONSHIRE COUNCIL)

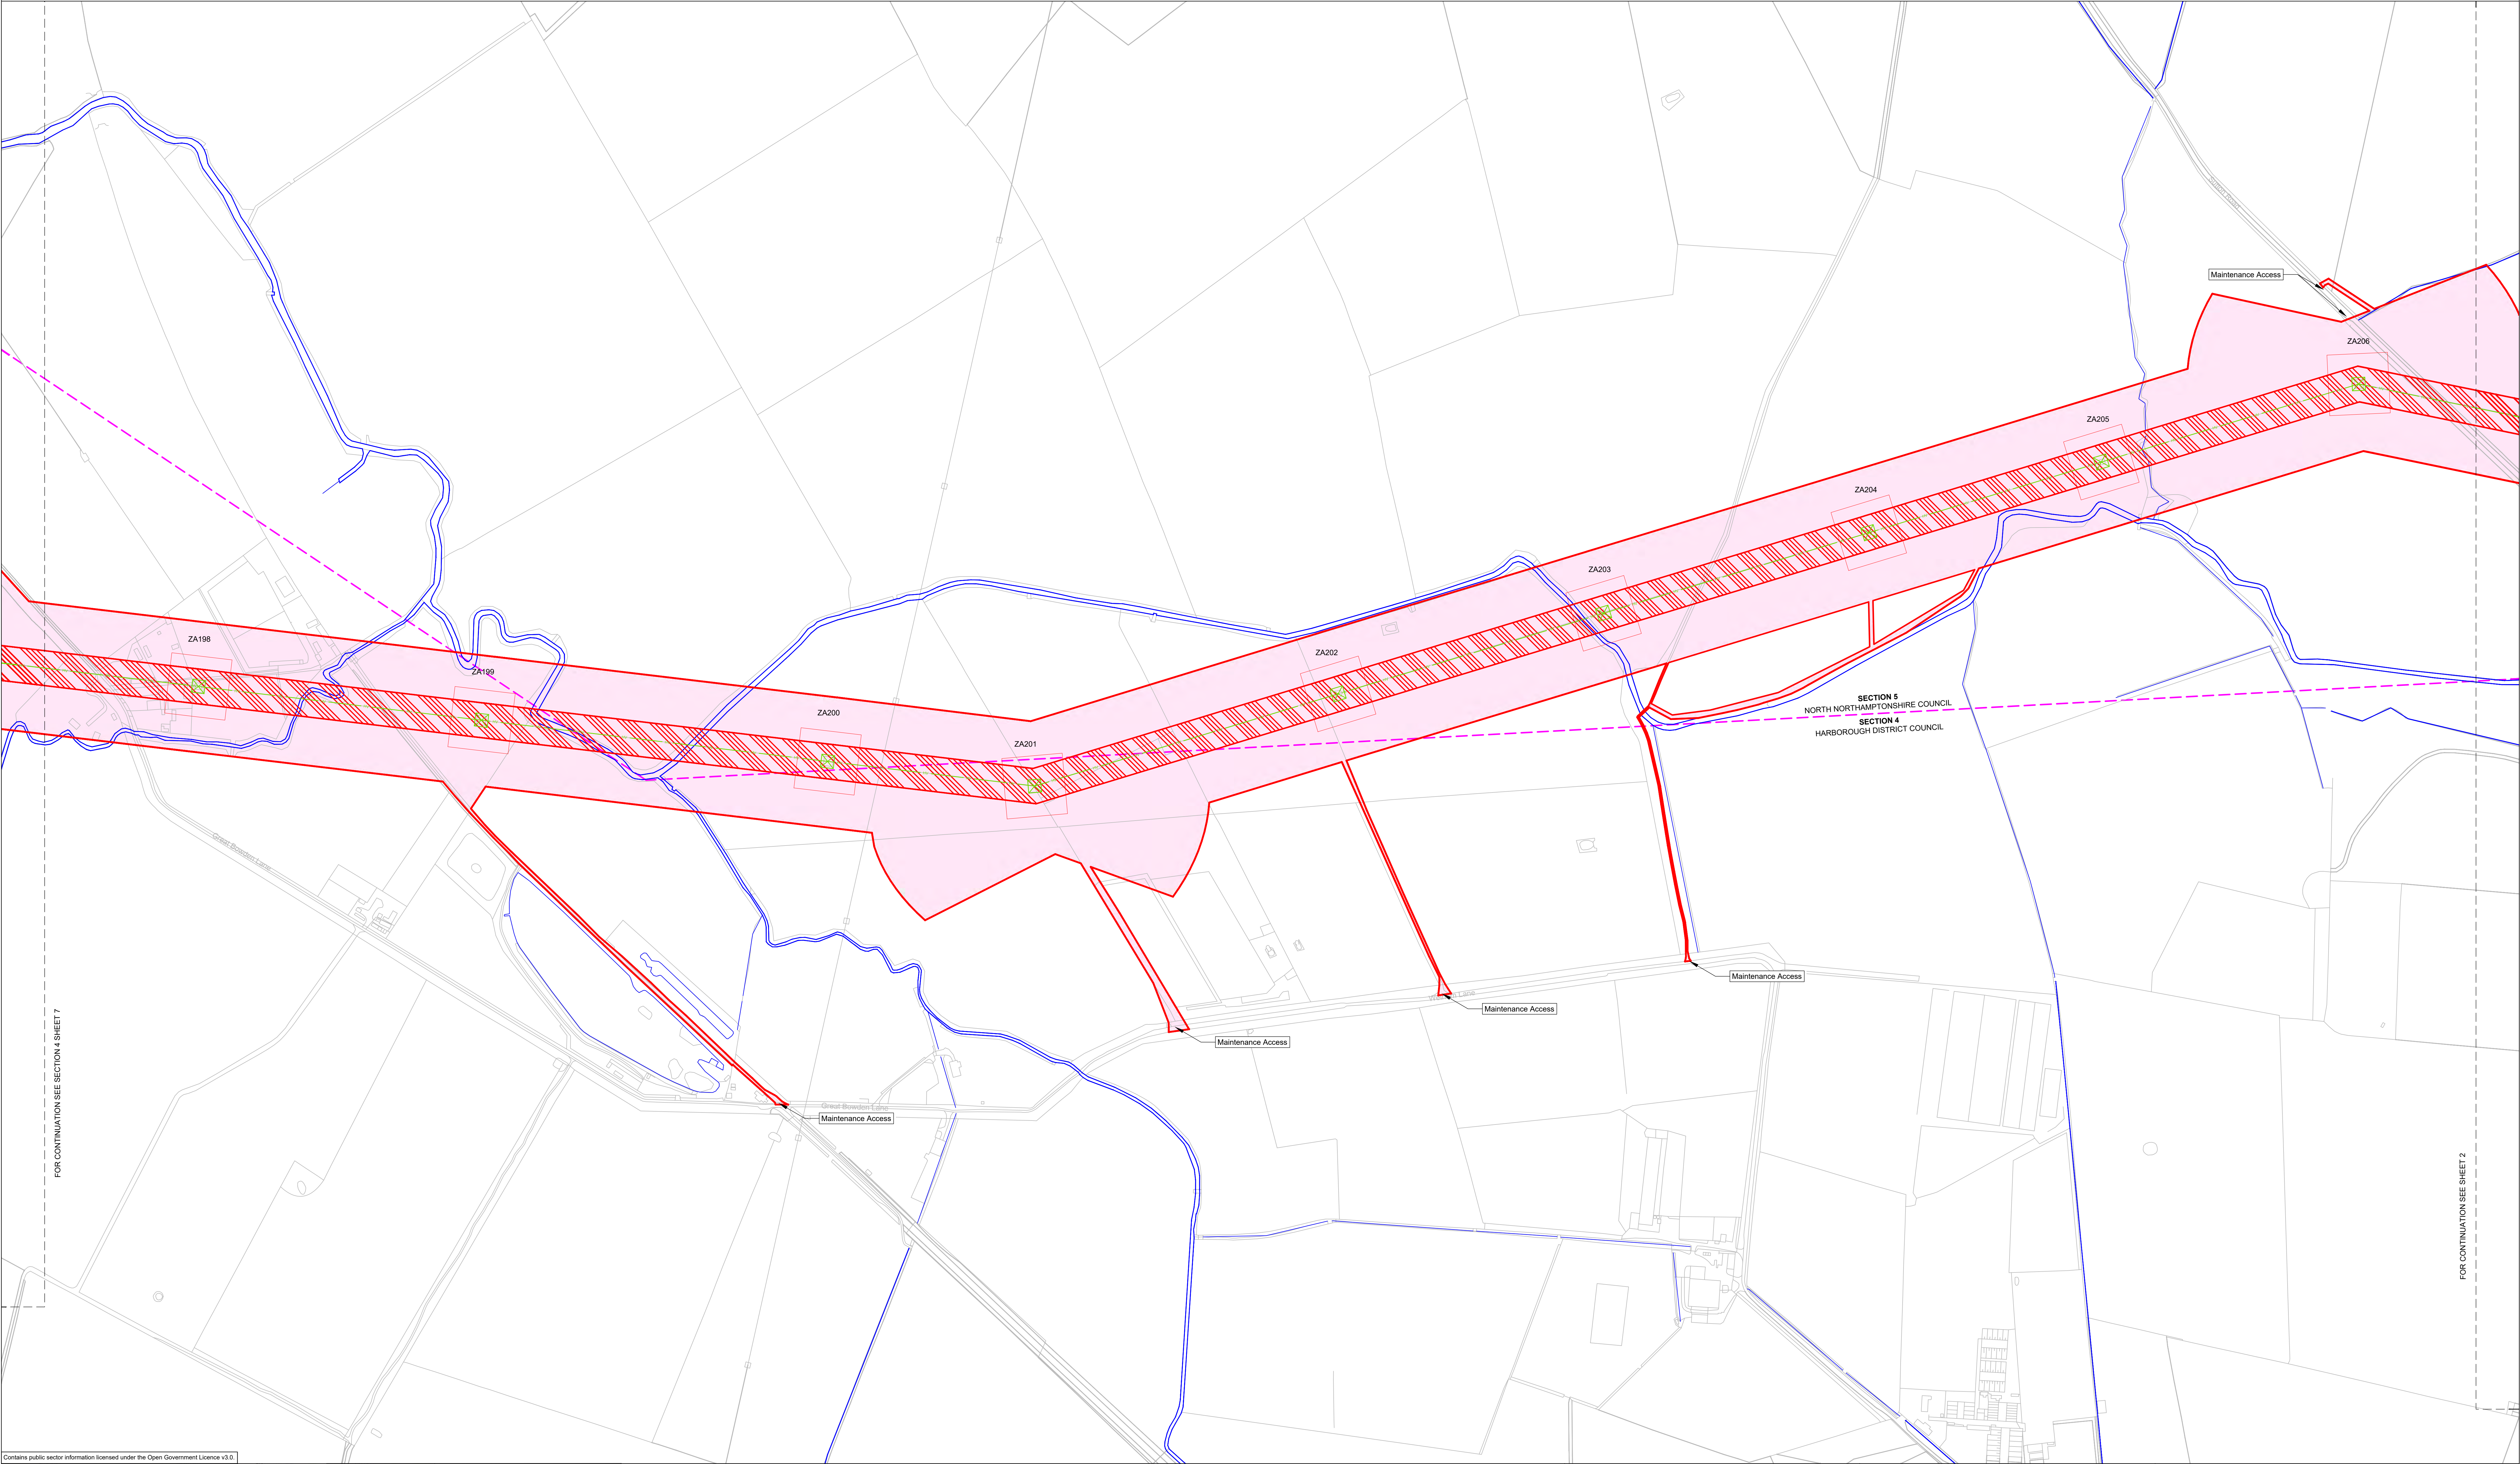

Contains public sector information licensed under the Open Government Licence v3.0.

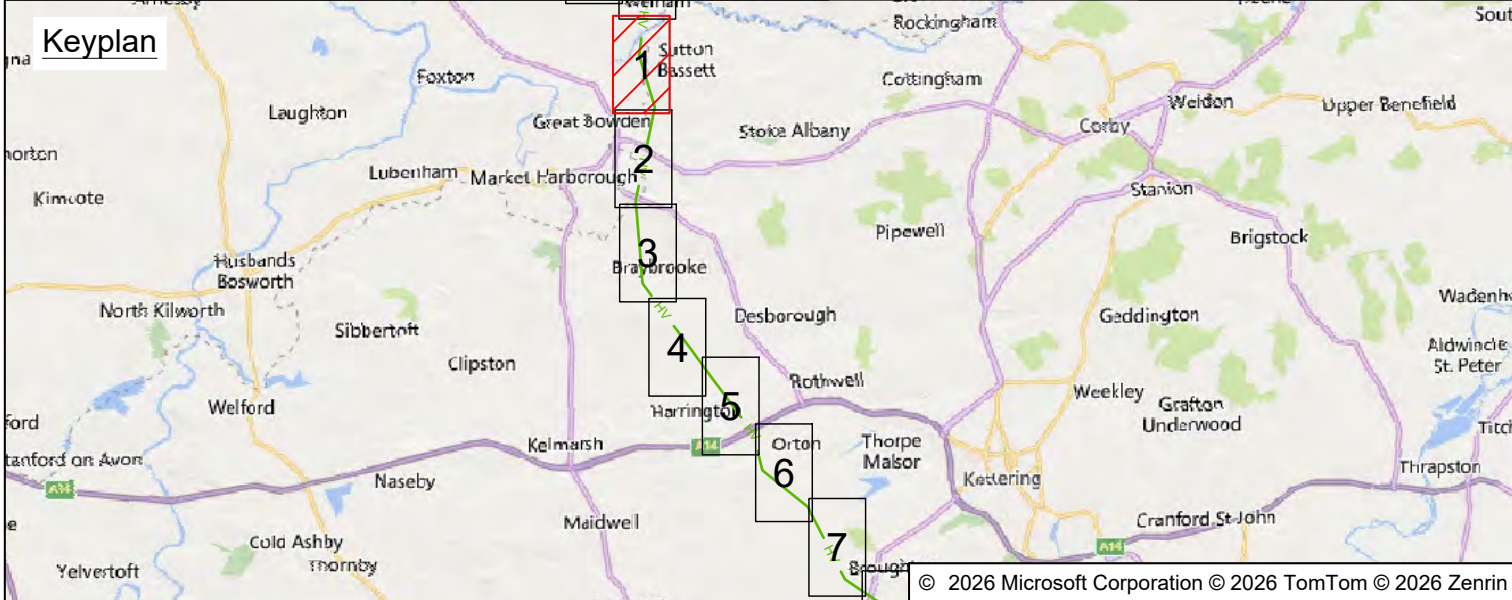

- LEGEND**
- Local authority boundary
  - Section and local authority boundary
  - Sheet index cutlines
  - Proposed Land Use
    - INDICATIVE - Draft order limits
    - INDICATIVE - Zone for permanent assets
    - INDICATIVE - Zone for construction, operation and maintenance

- Proposed Project Design Details**
- INDICATIVE - New overhead line
  - INDICATIVE - New lattice pylons
  - INDICATIVE - New overhead line - repositioned existing overhead line
  - INDICATIVE - New lattice pylons - repositioned existing overhead line
  - Existing overhead line exclusion zone
  - INDICATIVE - Existing overhead line - to be dismantled
  - INDICATIVE - Existing lattice pylons - to be dismantled
  - INDICATIVE - Existing overhead line - re-conducted
  - INDICATIVE - Existing lattice pylons - re-conducted
  - Existing overhead line
  - Existing lattice pylons

- Temporary Works and Intervention Information**
- Watercourse outlines

Coordinate System: British National Grid

Sheet X Centroid Coordinate:475923.7E Sheet Y Centroid Coordinate: 290550.9N




SCALE 1:2500

BACKGROUND MAPPING INFORMATION HAS BEEN REPRODUCED FROM THE ORDNANCE SURVEY BY PERMISSION OF ORDNANCE SURVEY OF THE CONTROLLER OF HIS MAJESTY'S STATIONERY OFFICE. © CROWN COPYRIGHT AND DATABASE RIGHTS 2025 ORDNANCE SURVEY. OS Licence 100067360. ALL OPENDATA IS AVAILABLE UNDER THE OPEN GOVERNMENT LICENCE.



|      |            |              |        |       |        |       |
|------|------------|--------------|--------|-------|--------|-------|
| P02  | 18/08/2026 | SECOND ISSUE | RD     | AC    | VJ     | G     |
| P01  | 04/08/2026 | FIRST ISSUE  | STG    | AC    | VJ     | G     |
| Rev. | Date       | Comment      | Drw by | Check | Rev by | Appr. |

|   |      |               |      |
|---|------|---------------|------|
| <b>Notes</b><br>This drawing is scaled at paper size A0, therefore any prints taken at smaller sizes will affect accuracy of the measurement units and should not be scaled against. |      |               |      |
| <b>nationalgrid</b>   |      |               |      |
| Application Number 101746-203470   |      |               |      |
| National Grid Drawing Reference WMEL-AAJ-CONS-ZZZZZZ-DRW-CE-000042   |      |               |      |
| Scale   | Size | Sheet         | Rev. |
| 1:2500   | A0   | Sheet 1 of 13 | P02  |

**NATIONAL GRID**  
**WESTON MARSH TO EAST LEICESTERSHIRE**  
**STAGE 2 CONSULTATION PLAN SERIES**  
**ROUTE SECTION 5 - SHEET 1 OF 13**  
**(HARBOROUGH DISTRICT COUNCIL & NORTH NORTHAMPTONSHIRE COUNCIL)**

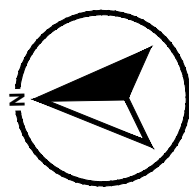

NATIONAL GRID  
WESTON MARSH TO EAST LEICESTERSHIRE  
STAGE 2 CONSULTATION PLAN SERIES  
ROUTE SECTION 5 - SHEET 2 OF 13  
(HARBOROUGH DISTRICT COUNCIL & NORTH NORTHAMPTONSHIRE COUNCIL)

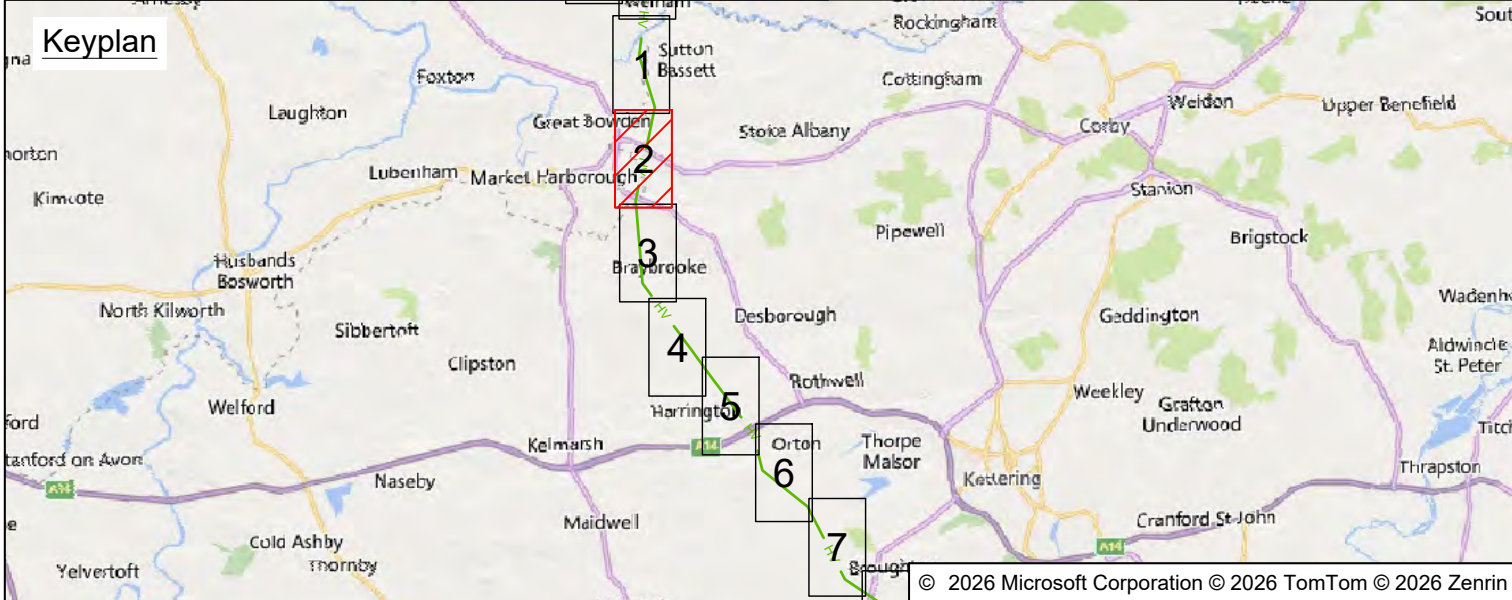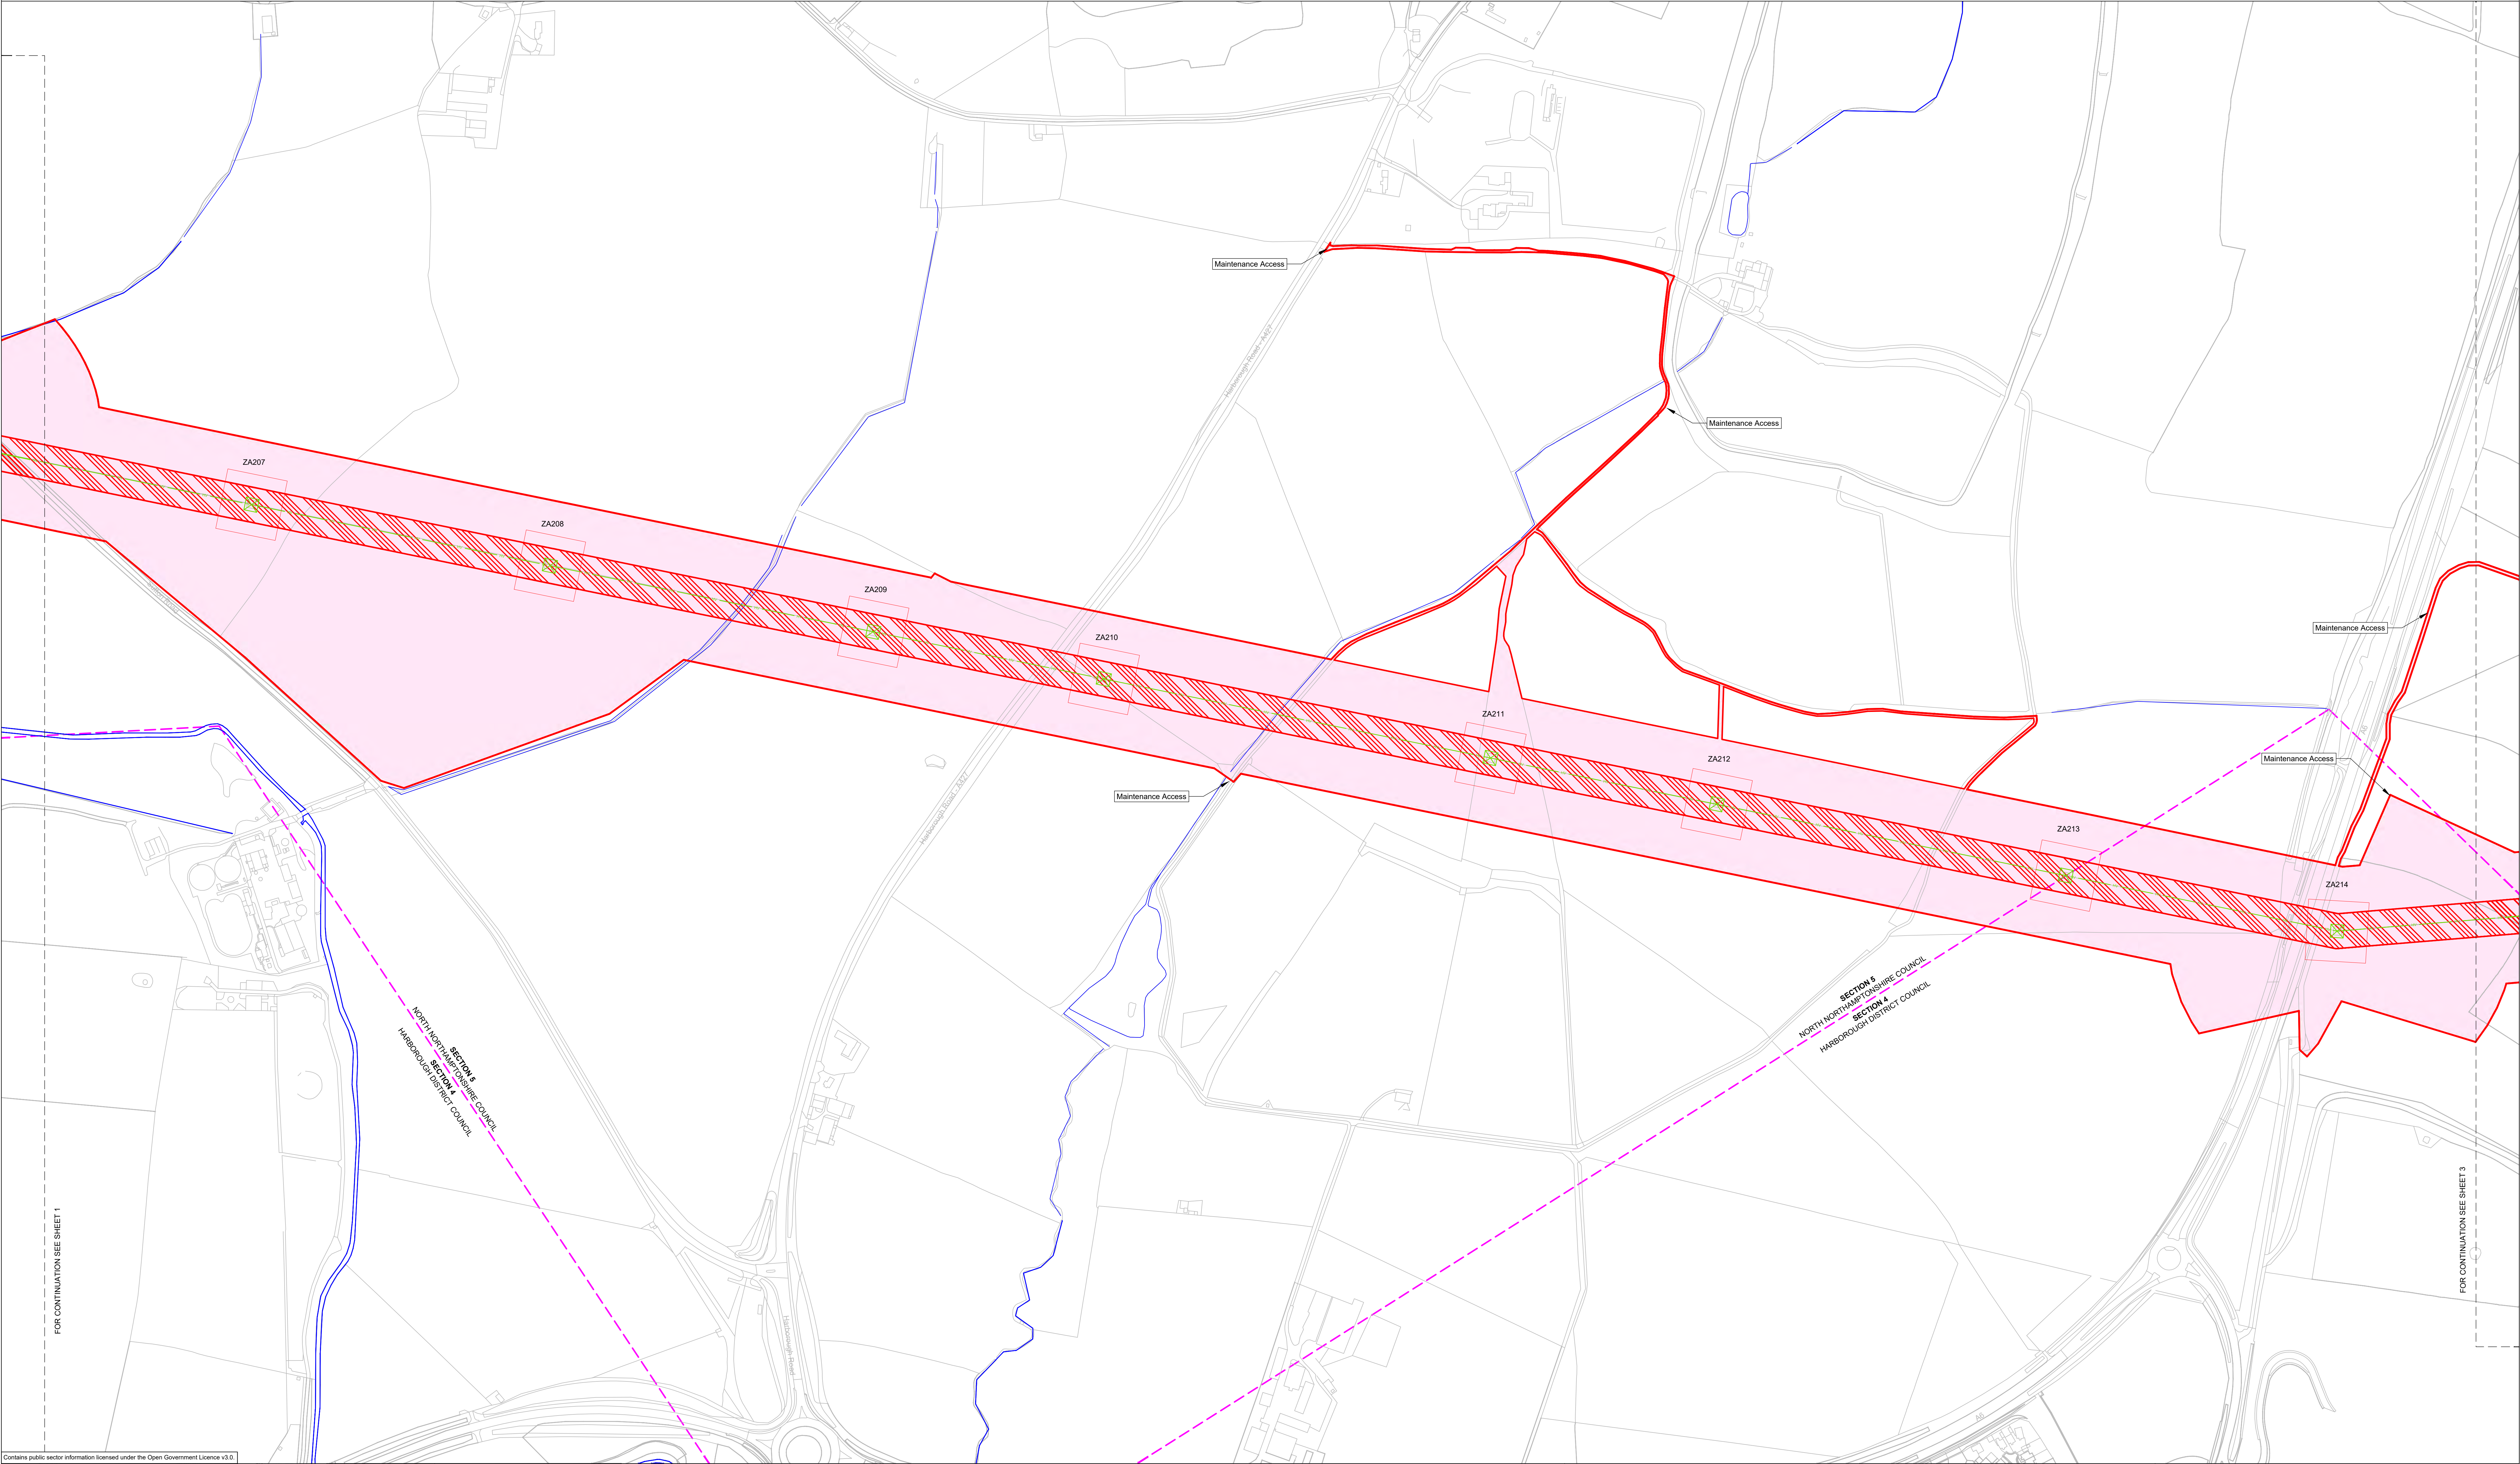

- LEGEND**
- Local authority boundary
  - Section and local authority boundary
  - Sheet index cutlines
  - Proposed Land Use
    - INDICATIVE - Draft order limits
    - INDICATIVE - Zone for permanent assets
    - INDICATIVE - Zone for construction, operation and maintenance

- Proposed Project Design Details**
- INDICATIVE - New overhead line
  - INDICATIVE - New lattice pylons
  - INDICATIVE - New overhead line - repositioned existing overhead line
  - INDICATIVE - New lattice pylons - repositioned existing overhead line
  - Existing overhead line exclusion zone
  - INDICATIVE - Existing overhead line - to be dismantled
  - INDICATIVE - Existing lattice pylons - to be dismantled
  - INDICATIVE - Existing overhead line - re-conducted
  - INDICATIVE - Existing lattice pylons - re-conducted
  - Existing overhead line
  - Existing lattice pylons

- Temporary Works and Intervention Information**
- Watercourse outlines

Coordinate System: British National Grid

Sheet X Centroid Coordinate: 475986.5E

Sheet Y Centroid Coordinate: 287745.6N



0 100 200 250 m

SCALE 1:2500

BACKGROUND MAPPING INFORMATION HAS BEEN REPRODUCED FROM THE  
ORDNANCE SURVEY BY PERMISSION OF ORDNANCE SURVEY OF THE  
CONTROLLER OF HIS MAJESTY'S STATIONERY OFFICE. © CROWN COPYRIGHT  
AND DATABASE RIGHTS 2025 ORDNANCE SURVEY. OS Licence 100067360. ALL  
OPENDATA IS AVAILABLE UNDER THE OPEN GOVERNMENT LICENCE.

|      |            |              |        |       |        |       |
|------|------------|--------------|--------|-------|--------|-------|
| P02  | 18/08/2026 | SECOND ISSUE | RD     | AC    | VJ     | GT    |
| P01  | 04/08/2026 | FIRST ISSUE  | STG    | AC    | VJ     | GT    |
| Rev. | Date       | Comment      | Drw by | Check | Rev by | Appr. |

Notes

This drawing is scaled at paper size A0, therefore any prints taken at smaller sizes will affect accuracy of the measurement units and should not be scaled against.

nationalgrid

Application Number


101746-203470

National Grid Drawing Reference


WMEL-AAJ-CONS-ZZZZZZ-DRW-CE-000043

| Scale  | Size | Sheet               | Rev. |
|--------|------|---------------------|------|
| 1:2500 | A0   | Sheet<br>of<br>2 13 | P02  |


**NATIONAL GRID**  
**WESTON MARSH TO EAST LEICESTERSHIRE**  
**STAGE 2 CONSULTATION PLAN SERIES**  
**ROUTE SECTION 5 - SHEET 2 OF 13**  
**(HARBOROUGH DISTRICT COUNCIL & NORTH NORTHAMPTONSHIRE COUNCIL)**

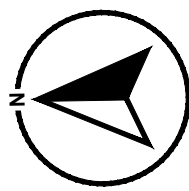

NATIONAL GRID  
WESTON MARSH TO EAST LEICESTERSHIRE  
STAGE 2 CONSULTATION PLAN SERIES  
ROUTE SECTION 5 - SHEET 3 OF 13  
(HARBOROUGH DISTRICT COUNCIL & NORTH NORTHAMPTONSHIRE COUNCIL)

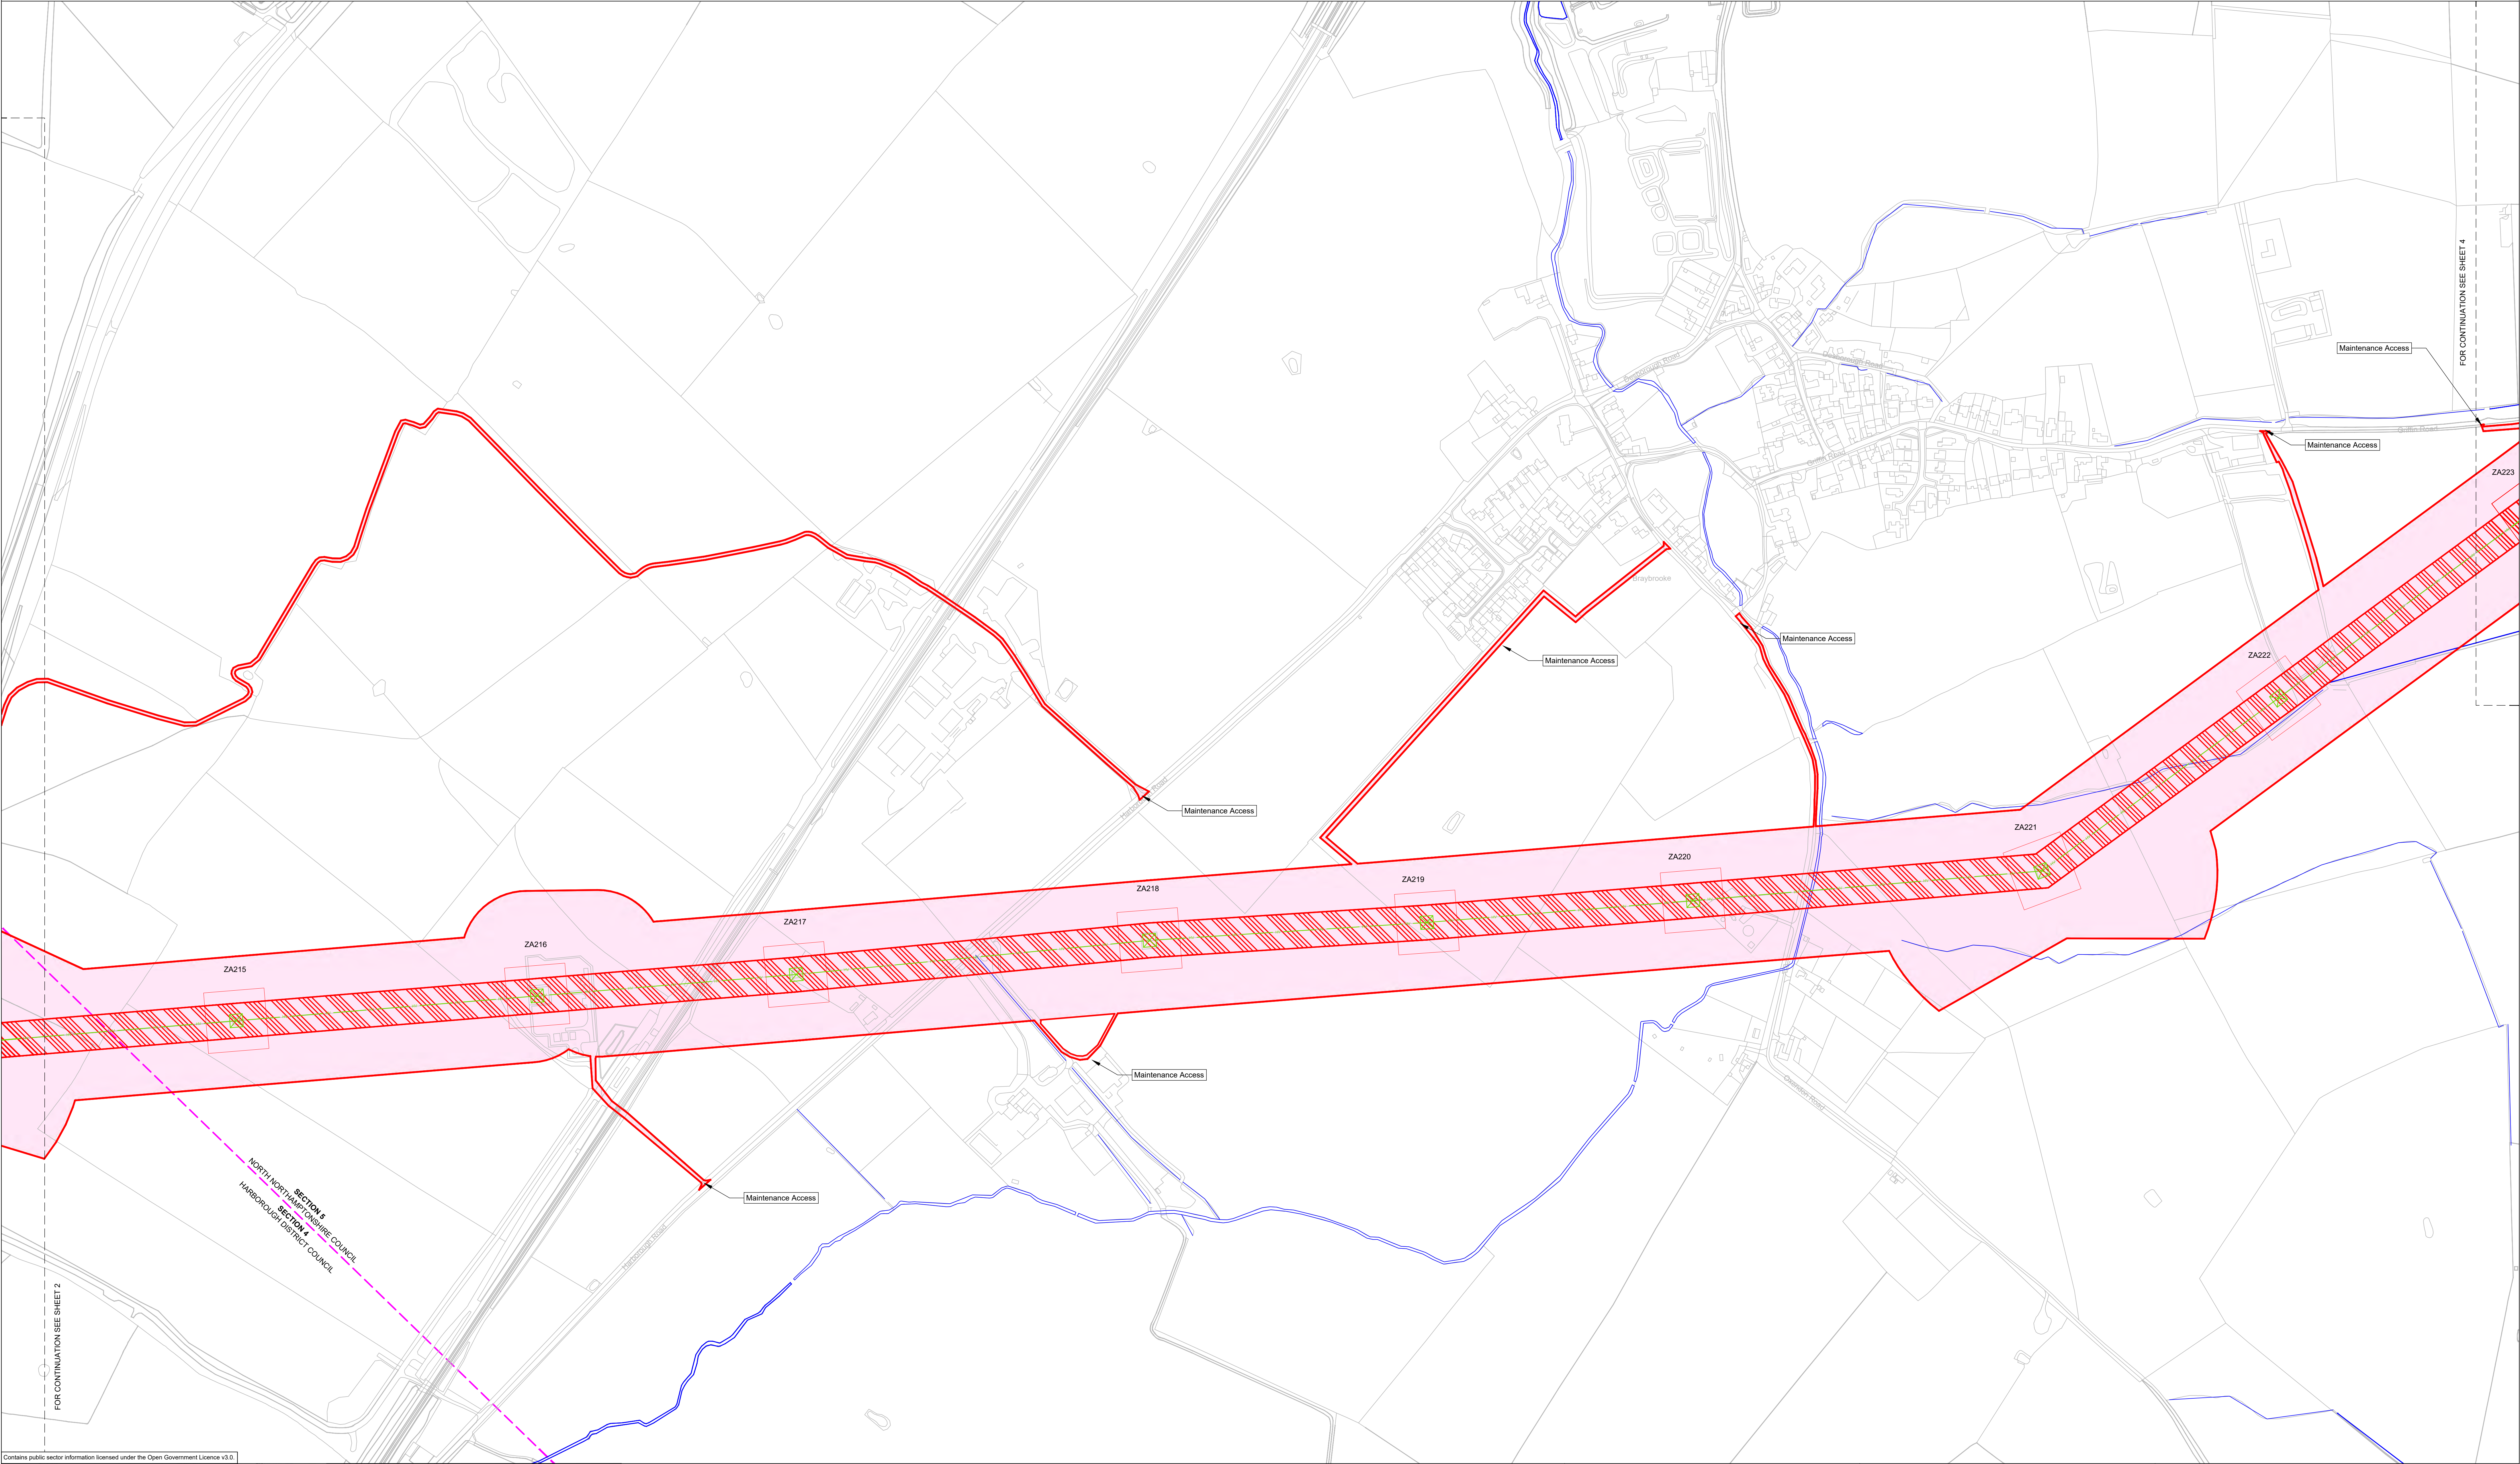

Contains public sector information licensed under the Open Government Licence v3.0.

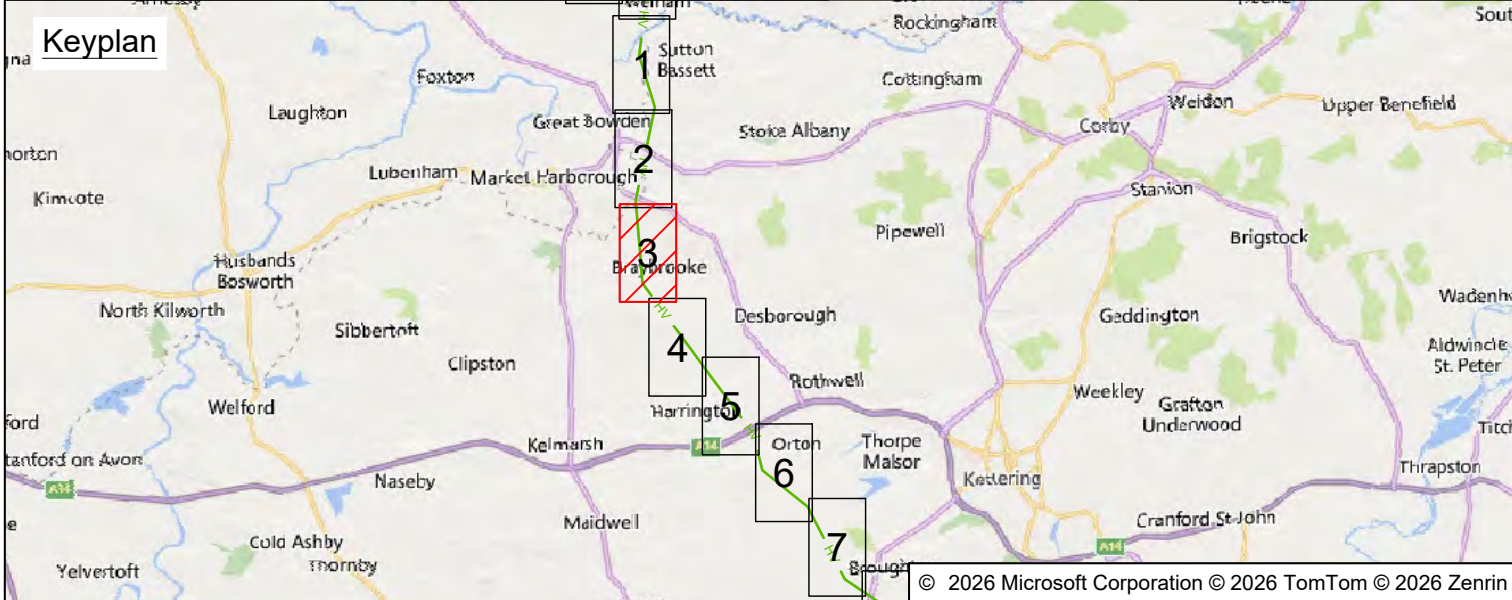

- LEGEND**
- Local authority boundary
  - Section and local authority boundary
  - Sheet index cutlines
  - Proposed Land Use
    - INDICATIVE - Draft order limits
    - INDICATIVE - Zone for permanent assets
    - INDICATIVE - Zone for construction, operation and maintenance

- Proposed Project Design Details**
- INDICATIVE - New overhead line
  - INDICATIVE - New lattice pylons
  - INDICATIVE - New overhead line - repositioned existing overhead line
  - INDICATIVE - New lattice pylons - repositioned existing overhead line
  - Existing overhead line exclusion zone
  - INDICATIVE - Existing overhead line - to be dismantled
  - INDICATIVE - Existing lattice pylons - to be dismantled
  - INDICATIVE - Existing overhead line - reconducted
  - INDICATIVE - Existing lattice pylons - reconducted
  - Existing overhead line
  - Existing lattice pylons

- Temporary Works and Intervention Information**
- Watercourse outlines

Coordinate System: British National Grid

Sheet X Centroid Coordinate: 476121.2E

Sheet Y Centroid Coordinate: 284940.4N




SCALE 1:2500

BACKGROUND MAPPING INFORMATION HAS BEEN REPRODUCED FROM THE  
ORDNANCE SURVEY BY PERMISSION OF ORDNANCE SURVEY OF THE  
CONTROLLER OF HIS MAJESTY'S STATIONERY OFFICE. © CROWN COPYRIGHT  
AND DATABASE RIGHTS 2025 ORDNANCE SURVEY. OS Licence 100067360. ALL  
OPENDATA IS AVAILABLE UNDER THE OPEN GOVERNMENT LICENCE.


|      |            |              |        |       |        |       |
|------|------------|--------------|--------|-------|--------|-------|
| P02  | 18/08/2026 | SECOND ISSUE | RD     | AC    | VJ     | GT    |
| P01  | 04/08/2026 | FIRST ISSUE  | STG    | AC    | VJ     | GT    |
| Rev. | Date       | Comment      | Drw by | Check | Rev by | Appr. |

|   |      |               |      |
|---|------|---------------|------|
| <b>Notes</b><br>This drawing is scaled at paper size A0, therefore any prints taken at smaller sizes will affect accuracy of the measurement units and should not be scaled against. |      |               |      |
| <b>nationalgrid</b>   |      |               |      |
| Application Number 101746-203470   |      |               |      |
| National Grid Drawing Reference WMEL-AAJ-CONS-ZZZZZZ-DRW-CE-000044   |      |               |      |
| Scale   | Size | Sheet         | Rev. |
| 1:2500   | A0   | Sheet 3 of 13 | P02  |


**NATIONAL GRID**  
**WESTON MARSH TO EAST LEICESTERSHIRE**  
**STAGE 2 CONSULTATION PLAN SERIES**  
**ROUTE SECTION 5 - SHEET 3 OF 13**  
**(HARBOROUGH DISTRICT COUNCIL & NORTH NORTHAMPTONSHIRE COUNCIL)**

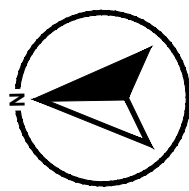

NATIONAL GRID  
WESTON MARSH TO EAST LEICESTERSHIRE  
STAGE 2 CONSULTATION PLAN SERIES  
ROUTE SECTION 5 - SHEET 4 OF 13  
(NORTH NORTHAMPTONSHIRE COUNCIL & WEST NORTHAMPTONSHIRE COUNCIL)

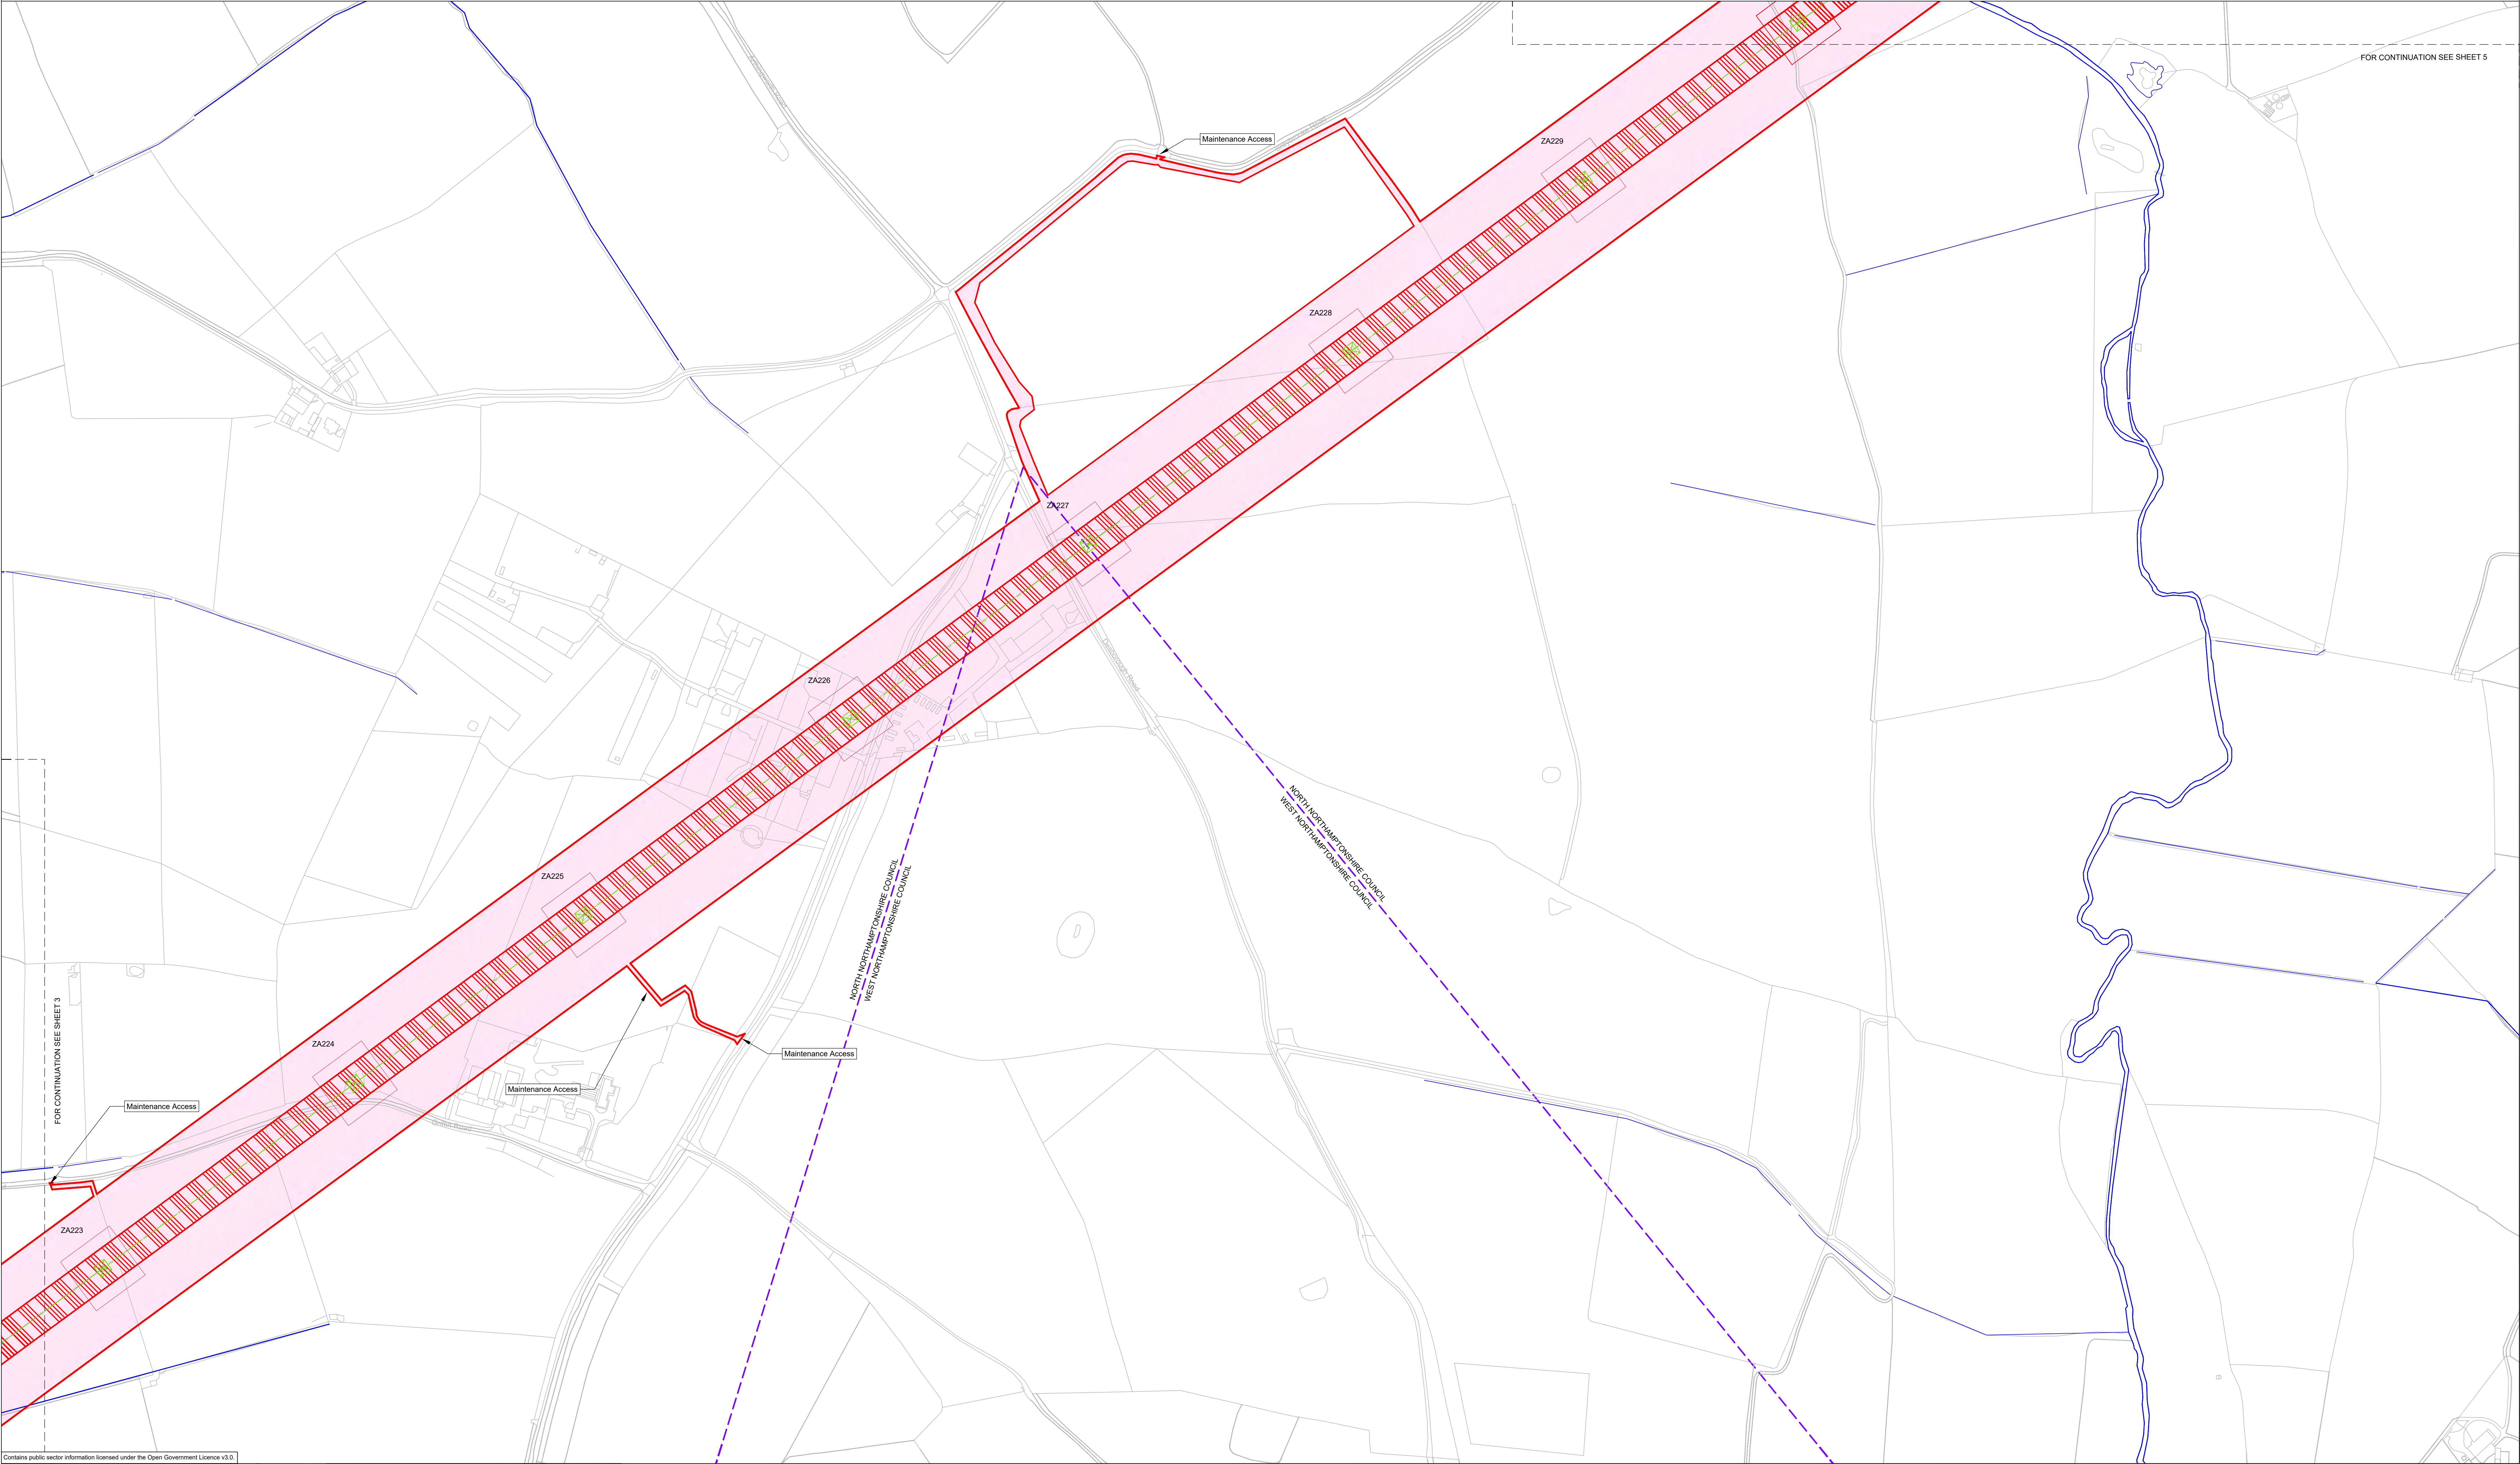

Contains public sector information licensed under the Open Government Licence v3.0.

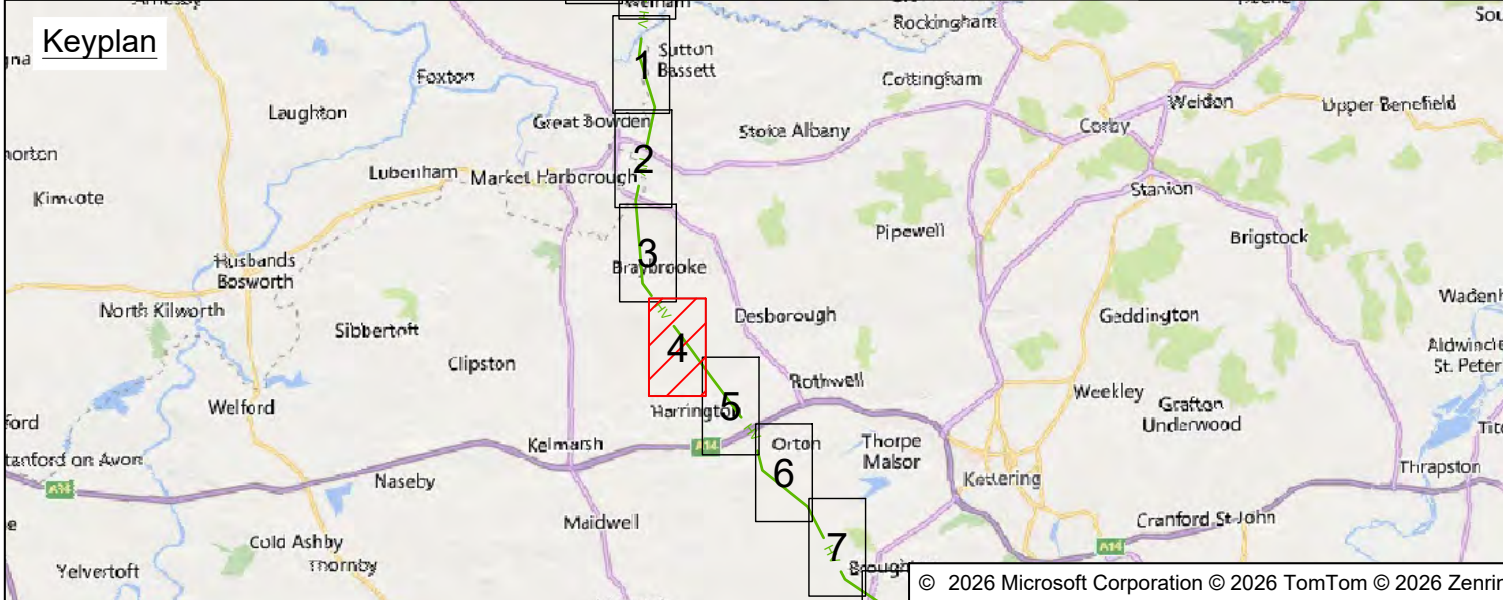

- LEGEND**
- Local authority boundary
  - Section and local authority boundary
  - Sheet index cutlines
  - Proposed Land Use
    - INDICATIVE - Draft order limits
    - INDICATIVE - Zone for permanent assets
    - INDICATIVE - Zone for construction, operation and maintenance

- Proposed Project Design Details**
- INDICATIVE - New overhead line
  - INDICATIVE - New lattice pylons
  - INDICATIVE - New overhead line - repositioned existing overhead line
  - INDICATIVE - New lattice pylons - repositioned existing overhead line
  - Existing overhead line exclusion zone
  - INDICATIVE - Existing overhead line - to be dismantled
  - INDICATIVE - Existing lattice pylons - to be dismantled
  - INDICATIVE - Existing overhead line - re-conducted
  - INDICATIVE - Existing lattice pylons - re-conducted
  - Existing overhead line
  - Existing lattice pylons

- Temporary Works and Intervention Information**
- Watercourse outlines

Coordinate System: British National Grid

Sheet X Centroid Coordinate: 476995.7E

Sheet Y Centroid Coordinate: 282135.1N



0 100 200 250 m


SCALE 1:2500

BACKGROUND MAPPING INFORMATION HAS BEEN REPRODUCED FROM THE  
ORDNANCE SURVEY BY PERMISSION OF ORDNANCE SURVEY OF THE  
CONTROLLER OF HIS MAJESTY'S STATIONARY OFFICE. © CROWN COPYRIGHT  
AND DATABASE RIGHTS 2025 ORDNANCE SURVEY. OS Licence 100067360. ALL  
OPENDATA IS AVAILABLE UNDER THE OPEN GOVERNMENT LICENCE.



|      |            |              |        |       |        |       |
|------|------------|--------------|--------|-------|--------|-------|
| P02  | 18/08/2026 | SECOND ISSUE | RD     | AC    | VJ     | GT    |
| P01  | 04/08/2026 | FIRST ISSUE  | STG    | AC    | VJ     | GT    |
| Rev. | Date       | Comment      | Drw by | Check | Rev by | Appr. |

|   |      |               |      |  |  |
|---|------|---------------|------|--|--|
| <b>Notes</b><br>This drawing is scaled at paper size A0, therefore any prints taken at smaller sizes will affect accuracy of the measurement units and should not be scaled against. |      |               |      |  |  |
| <b>nationalgrid</b>   |      |               |      |  |  |
| Application Number 101746-203470   |      |               |      |  |  |
| National Grid Drawing Reference WMEL-AAJ-CONS-ZZZZZZ-DRW-CE-000045   |      |               |      |  |  |
| Scale   | Size | Sheet         | Rev. |  |  |
| 1:2500   | A0   | Sheet 4 of 13 | P02  |  |  |

**NATIONAL GRID**  
**WESTON MARSH TO EAST LEICESTERSHIRE**  
**STAGE 2 CONSULTATION PLAN SERIES**  
**ROUTE SECTION 5 - SHEET 4 OF 13**  
**(NORTH NORTHAMPTONSHIRE COUNCIL & WEST NORTHAMPTONSHIRE COUNCIL)**

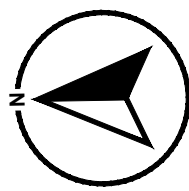

NATIONAL GRID  
WESTON MARSH TO EAST LEICESTERSHIRE  
STAGE 2 CONSULTATION PLAN SERIES  
ROUTE SECTION 5 - SHEET 5 OF 13  
(NORTH NORTHAMPTONSHIRE COUNCIL)

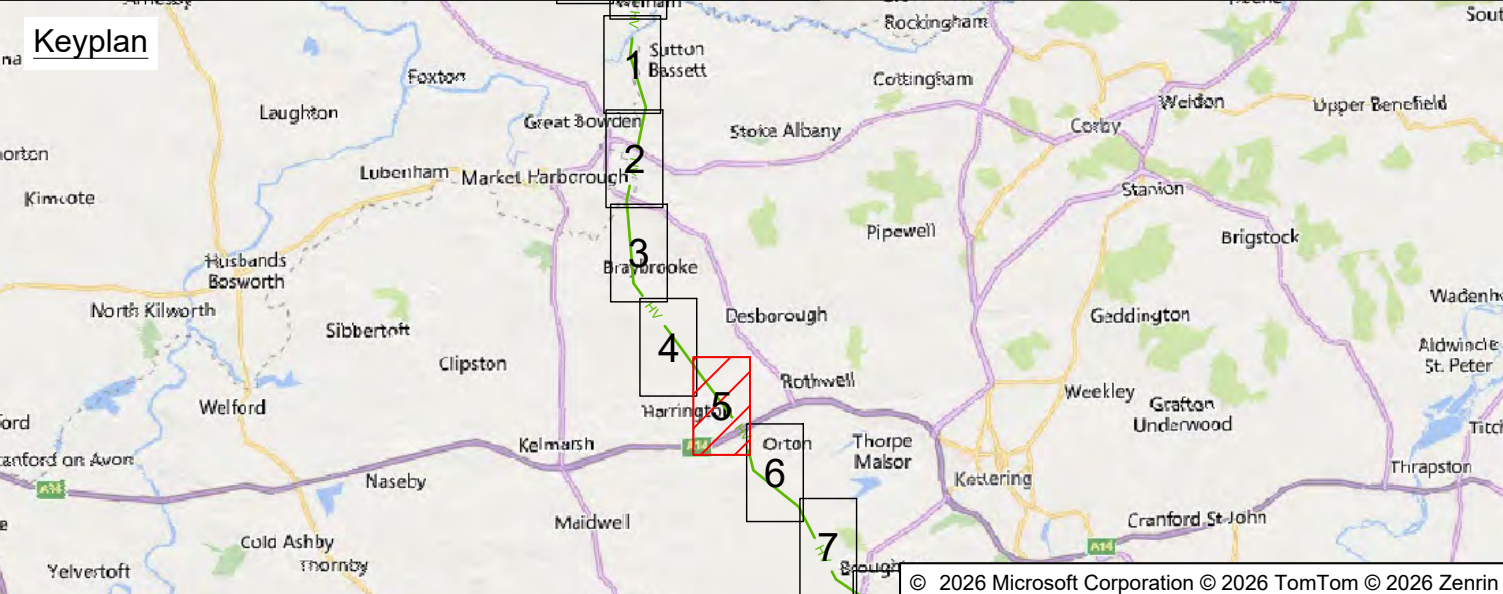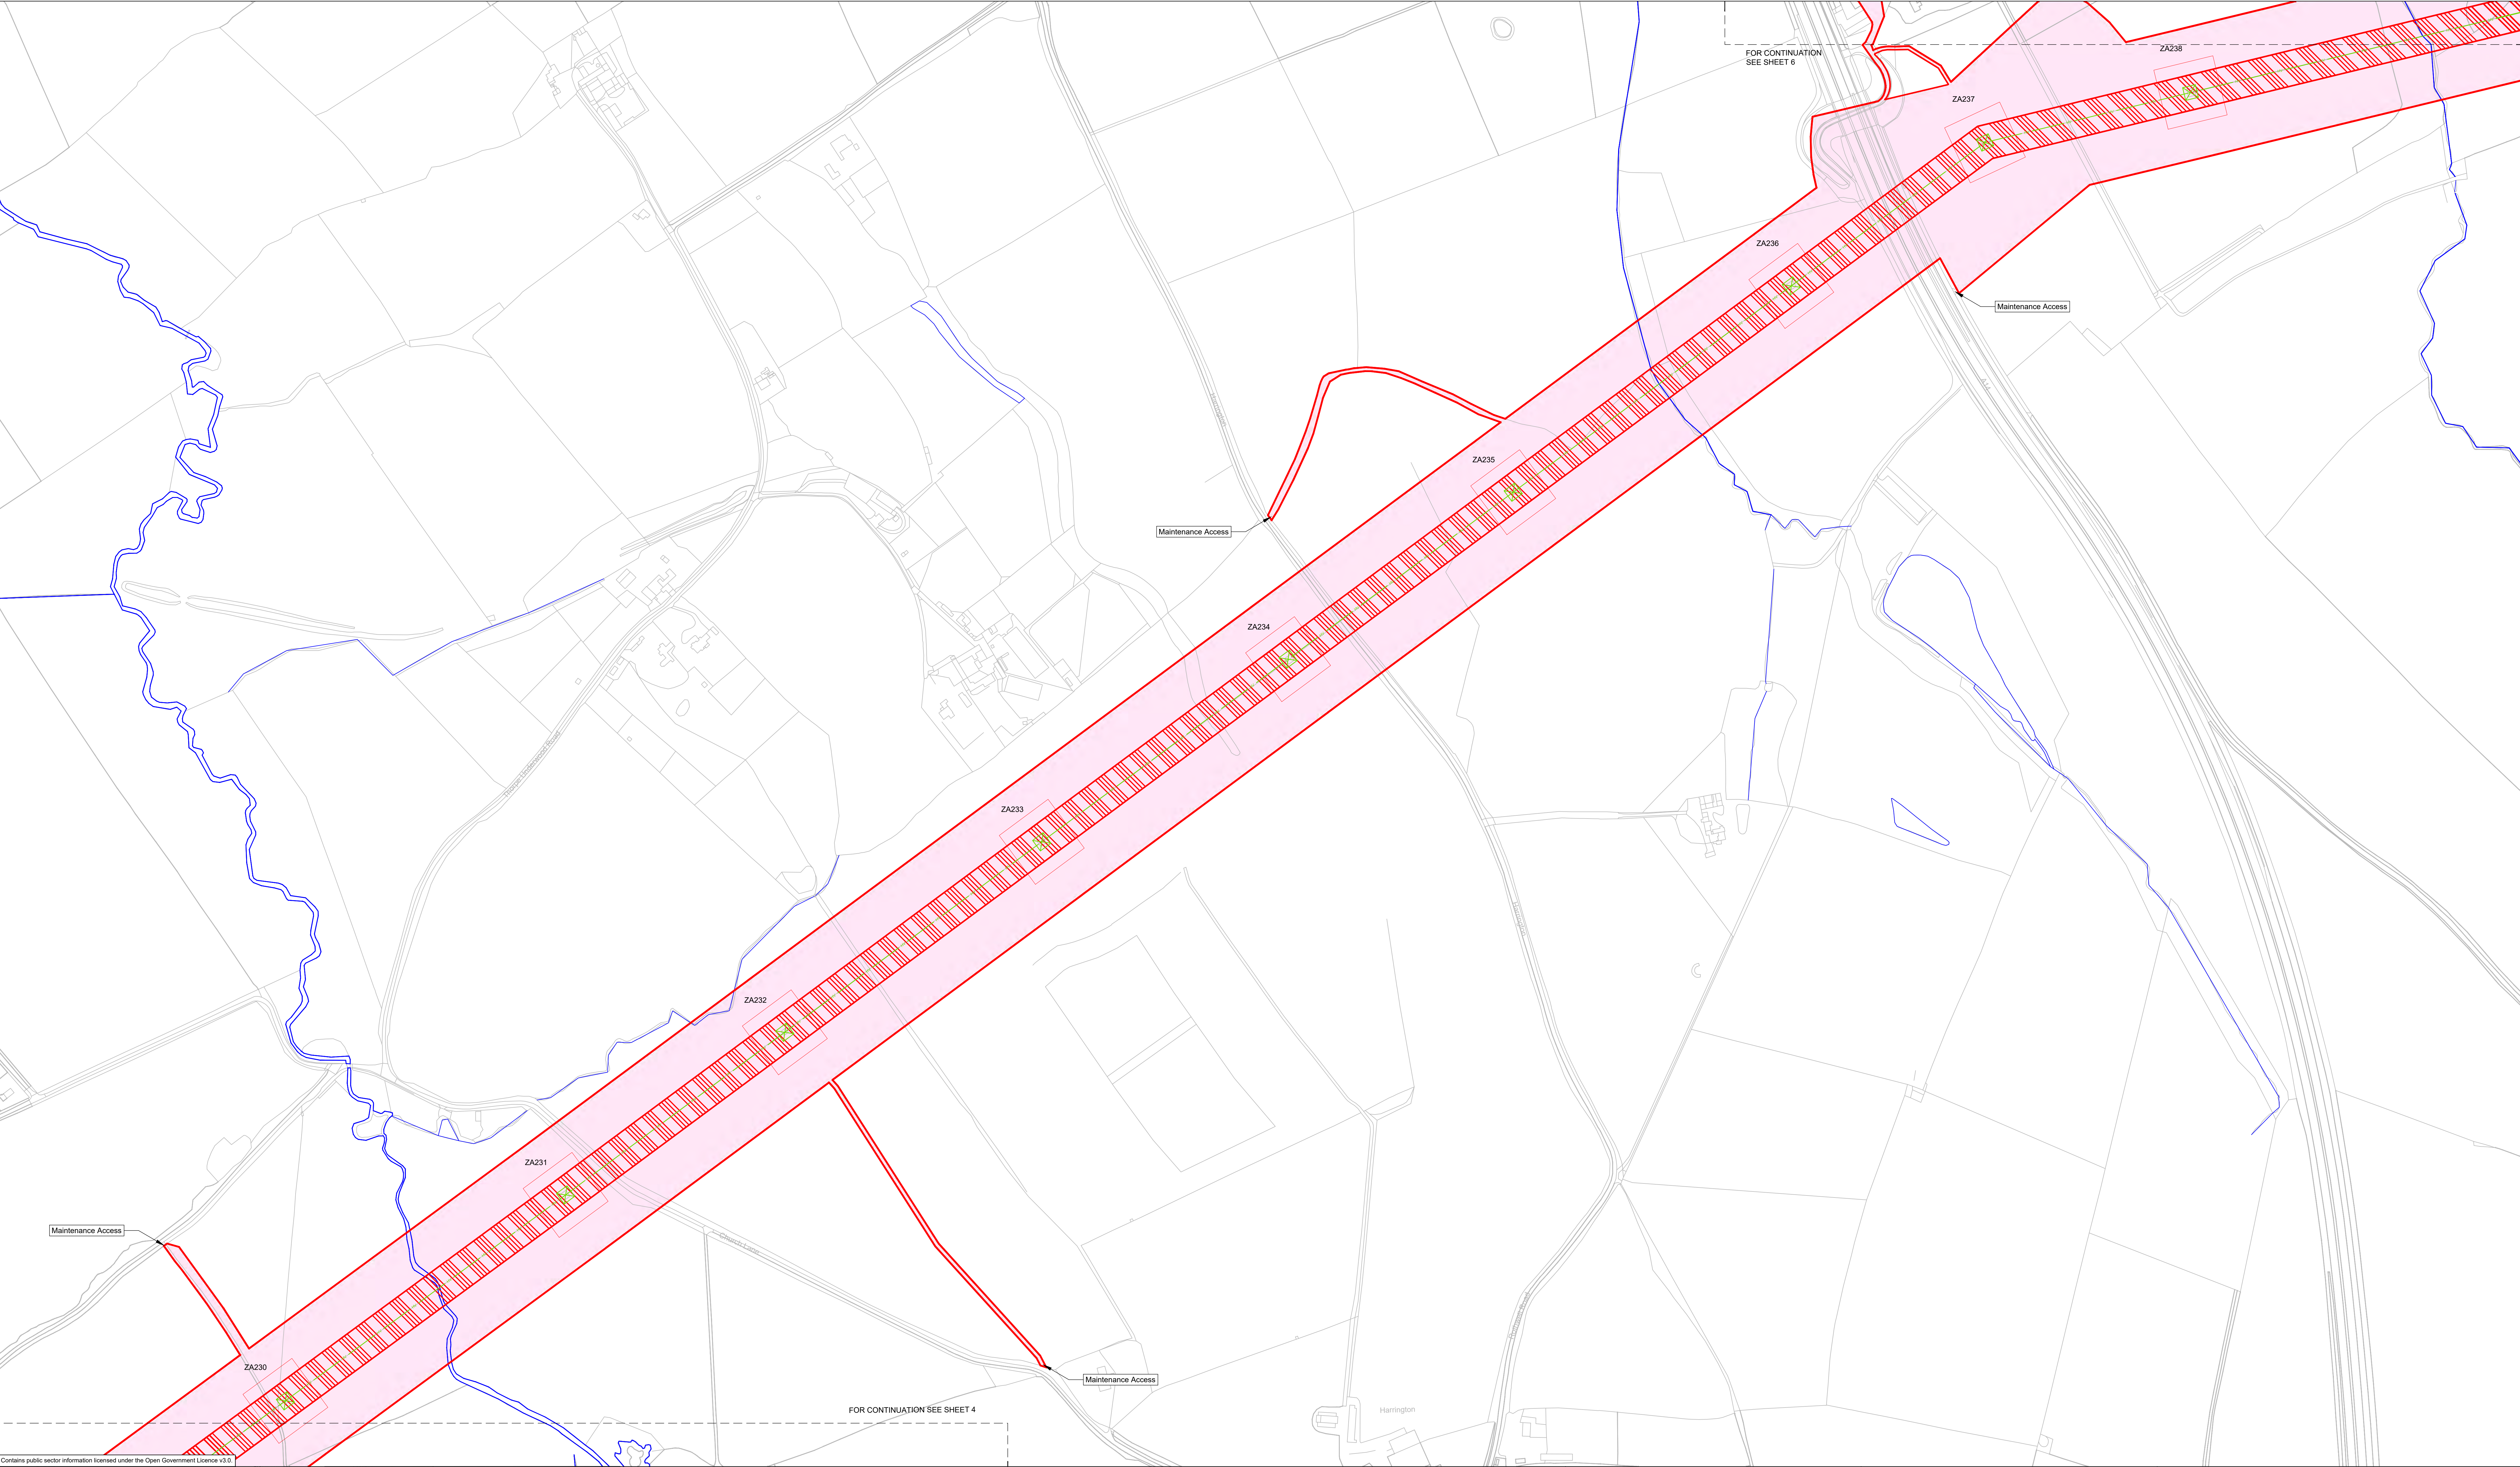

- LEGEND**
- Local authority boundary
  - Section and local authority boundary
  - Sheet index cutlines
  - Proposed Land Use
    - INDICATIVE - Draft order limits
    - INDICATIVE - Zone for permanent assets
    - INDICATIVE - Zone for construction, operation and maintenance

- Proposed Project Design Details**
- INDICATIVE - New overhead line
  - INDICATIVE - New lattice pylons
  - INDICATIVE - New overhead line - repositioned existing overhead line
  - INDICATIVE - New lattice pylons - repositioned existing overhead line
  - Existing overhead line exclusion zone
  - INDICATIVE - Existing overhead line - to be dismantled
  - INDICATIVE - Existing lattice pylons - to be dismantled
  - INDICATIVE - Existing overhead line - re-conducted
  - INDICATIVE - Existing lattice pylons - re-conducted
  - Existing overhead line
  - Existing lattice pylons

- Temporary Works and Intervention Information**
- Watercourse outlines


Coordinate System: British National Grid

Sheet X Centroid Coordinate: 478582.5E



Sheet Y Centroid Coordinate: 280391.5N

|   |      |               |      |
|---|------|---------------|------|
| <b>Notes</b><br>This drawing is scaled at paper size A0, therefore any prints taken at smaller sizes will affect accuracy of the measurement units and should not be scaled against. |      |               |      |
| <b>nationalgrid</b>   |      |               |      |
| Application Number 101746-203470   |      |               |      |
| National Grid Drawing Reference WMEL-AAJ-CONS-ZZZZZZ-DRW-CE-000046   |      |               |      |
| Scale   | Size | Sheet         | Rev. |
| 1:2500   | A0   | Sheet 5 of 13 | P02  |

**NATIONAL GRID**  
**WESTON MARSH TO EAST LEICESTERSHIRE**  
**STAGE 2 CONSULTATION PLAN SERIES**  
**ROUTE SECTION 5 - SHEET 5 OF 13**  
**(NORTH NORTHAMPTONSHIRE COUNCIL)**

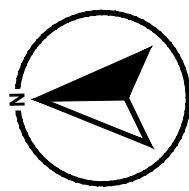

NATIONAL GRID  
WESTON MARSH TO EAST LEICESTERSHIRE  
STAGE 2 CONSULTATION PLAN SERIES  
ROUTE SECTION 5 - SHEET 6 OF 13  
(NORTH NORTHAMPTONSHIRE COUNCIL)

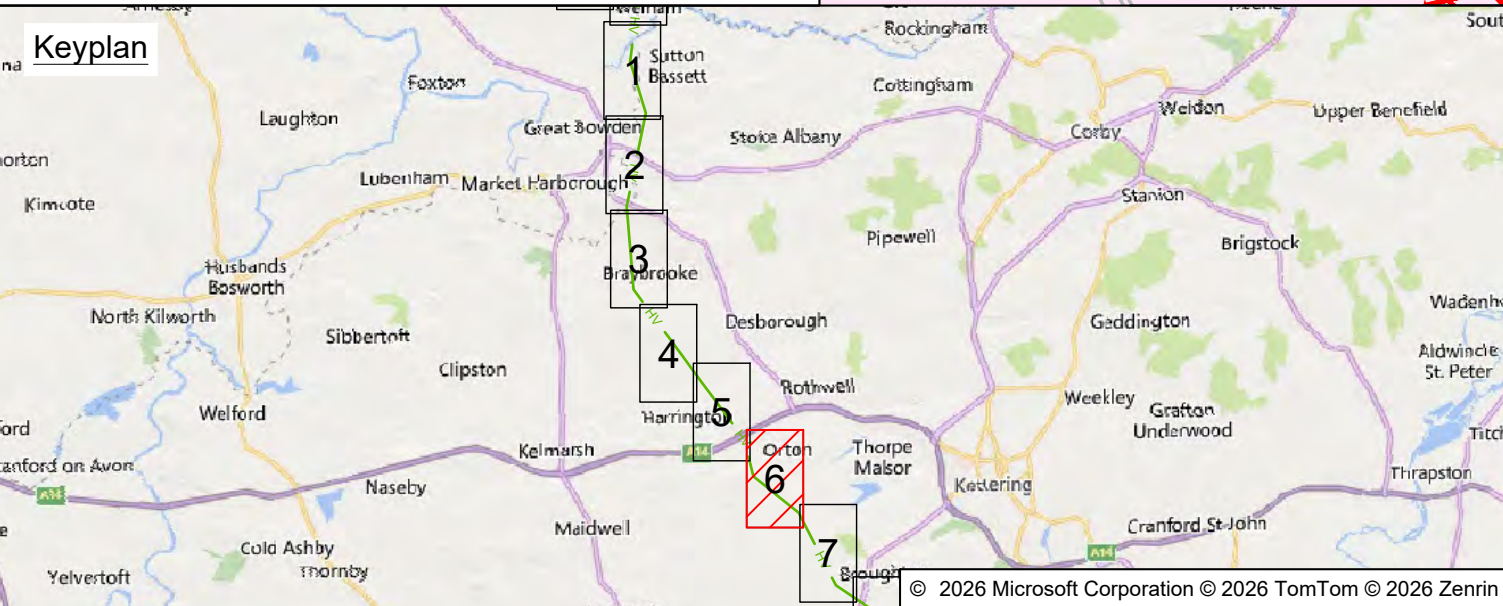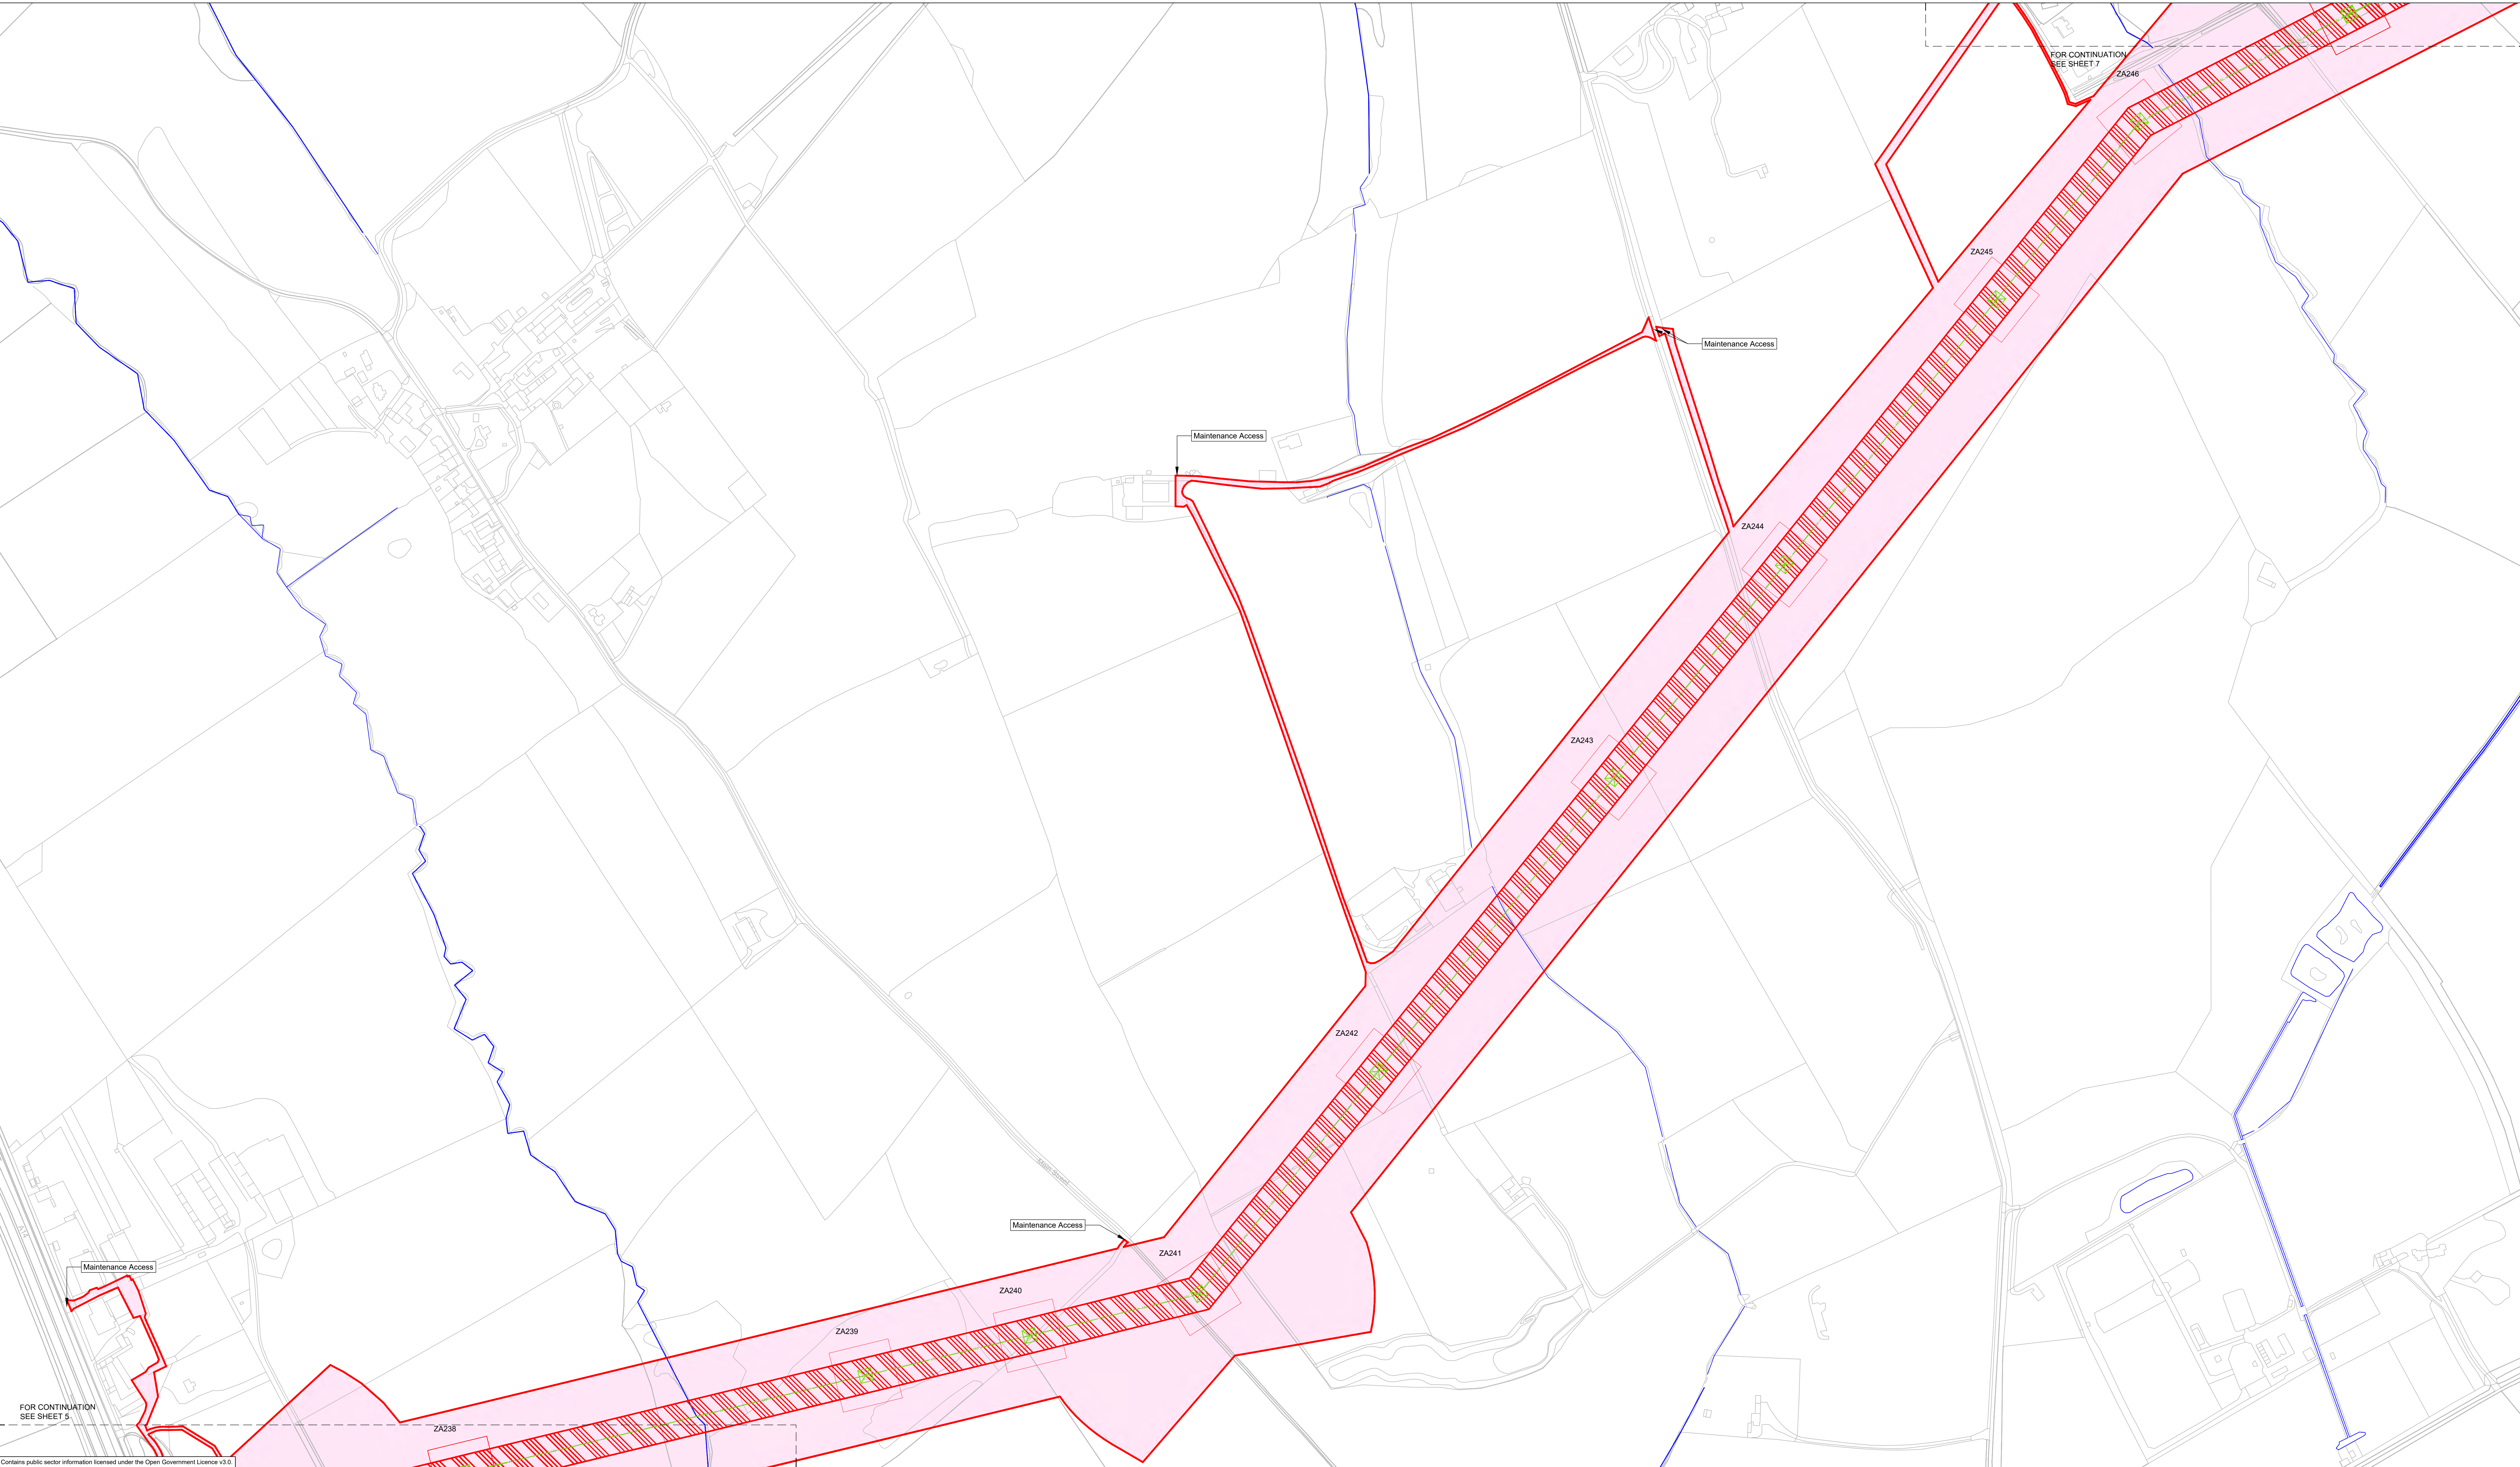

**LEGEND**

INDICATIVE - Draft order limits

INDICATIVE - Zone for permanent assets

INDICATIVE - Zone for construction, operation and maintenance

**Proposed Project Design Details**

INDICATIVE - New overhead line

INDICATIVE - New lattice pylons

INDICATIVE - New overhead line - repositioned existing overhead line

INDICATIVE - New lattice pylons - repositioned existing overhead line

Existing overhead line exclusion zone

INDICATIVE - Existing overhead line - to be dismantled

INDICATIVE - Existing lattice pylons - to be dismantled

INDICATIVE - Existing overhead line - re-conducted

INDICATIVE - Existing lattice pylons - re-conducted

Existing overhead line

Existing lattice pylons

**Temporary Works and Intervention Information**

Watercourse outlines

Coordinate System: British National Grid

Sheet X Centroid Coordinate: 480169.2E Sheet Y Centroid Coordinate: 278404.2N

0 100 200 250 m

**SCALE 1:2500**

BACKGROUND MAPPING INFORMATION HAS BEEN REPRODUCED FROM THE ORDNANCE SURVEY BY PERMISSION OF ORDNANCE SURVEY OF THE CONTROLLER OF HIS MAJESTY'S STATIONERY OFFICE. © CROWN COPYRIGHT AND DATABASE RIGHTS 2025 ORDNANCE SURVEY. OS Licence 100067360. ALL OPENDATA IS AVAILABLE UNDER THE OPEN GOVERNMENT LICENCE.

|      |            |              |        |       |        |       |
|------|------------|--------------|--------|-------|--------|-------|
| P02  | 18/08/2026 | SECOND ISSUE | RD     | AC    | VJ     | GT    |
| P01  | 04/08/2026 | FIRST ISSUE  | STG    | AC    | VJ     | GT    |
| Rev. | Date       | Comment      | Drw by | Check | Rev by | Appr. |

**Notes**

This drawing is scaled at paper size A0, therefore any prints taken at smaller sizes will affect accuracy of the measurement units and should not be scaled against.

**nationalgrid**


Application Number 101746-203470

National Grid Drawing Reference WMEL-AAJ-CONS-ZZZZZZ-DRW-CE-000047



|        |      |               |      |
|--------|------|---------------|------|
| Scale  | Size | Sheet         | Rev. |
| 1:2500 | A0   | Sheet 6 of 13 | P02  |

**Title**

NATIONAL GRID  
WESTON MARSH TO EAST LEICESTERSHIRE  
STAGE 2 CONSULTATION PLAN SERIES  
ROUTE SECTION 5 - SHEET 6 OF 13  
(NORTH NORTHAMPTONSHIRE COUNCIL)

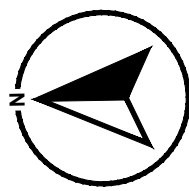

NATIONAL GRID  
WESTON MARSH TO EAST LEICESTERSHIRE  
STAGE 2 CONSULTATION PLAN SERIES  
ROUTE SECTION 5 - SHEET 7 OF 13  
(NORTH NORTHAMPTONSHIRE COUNCIL)

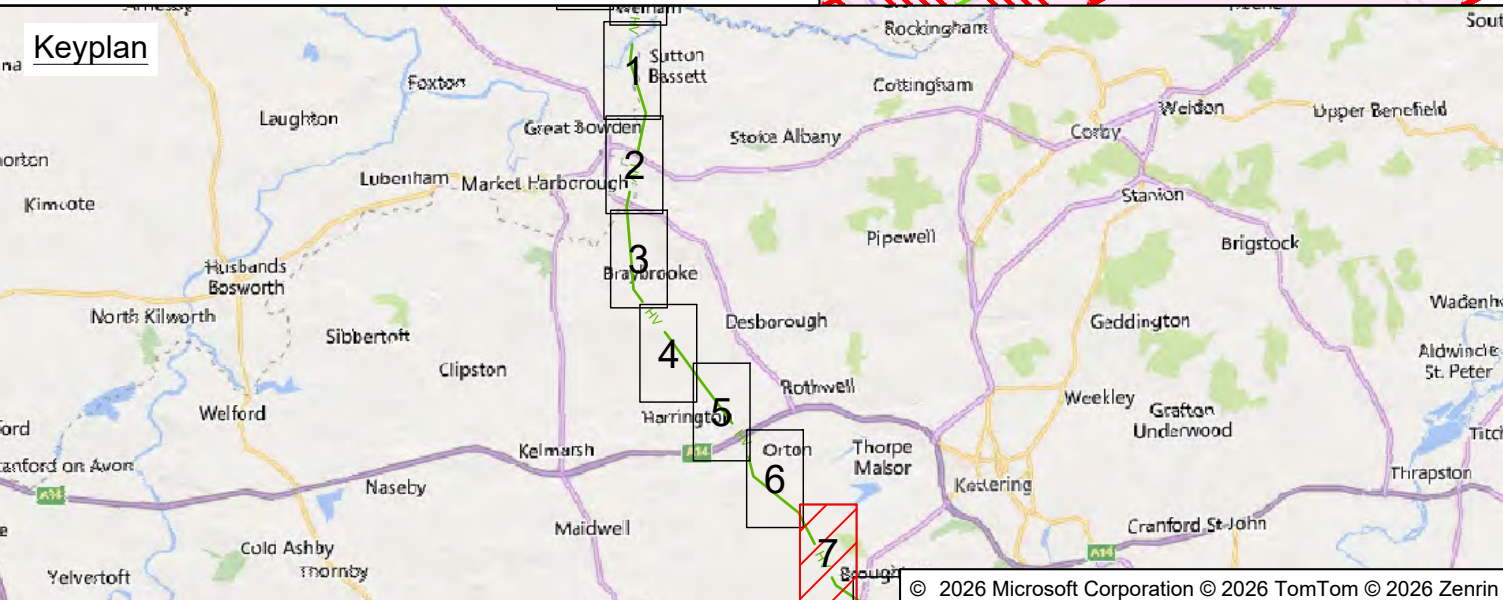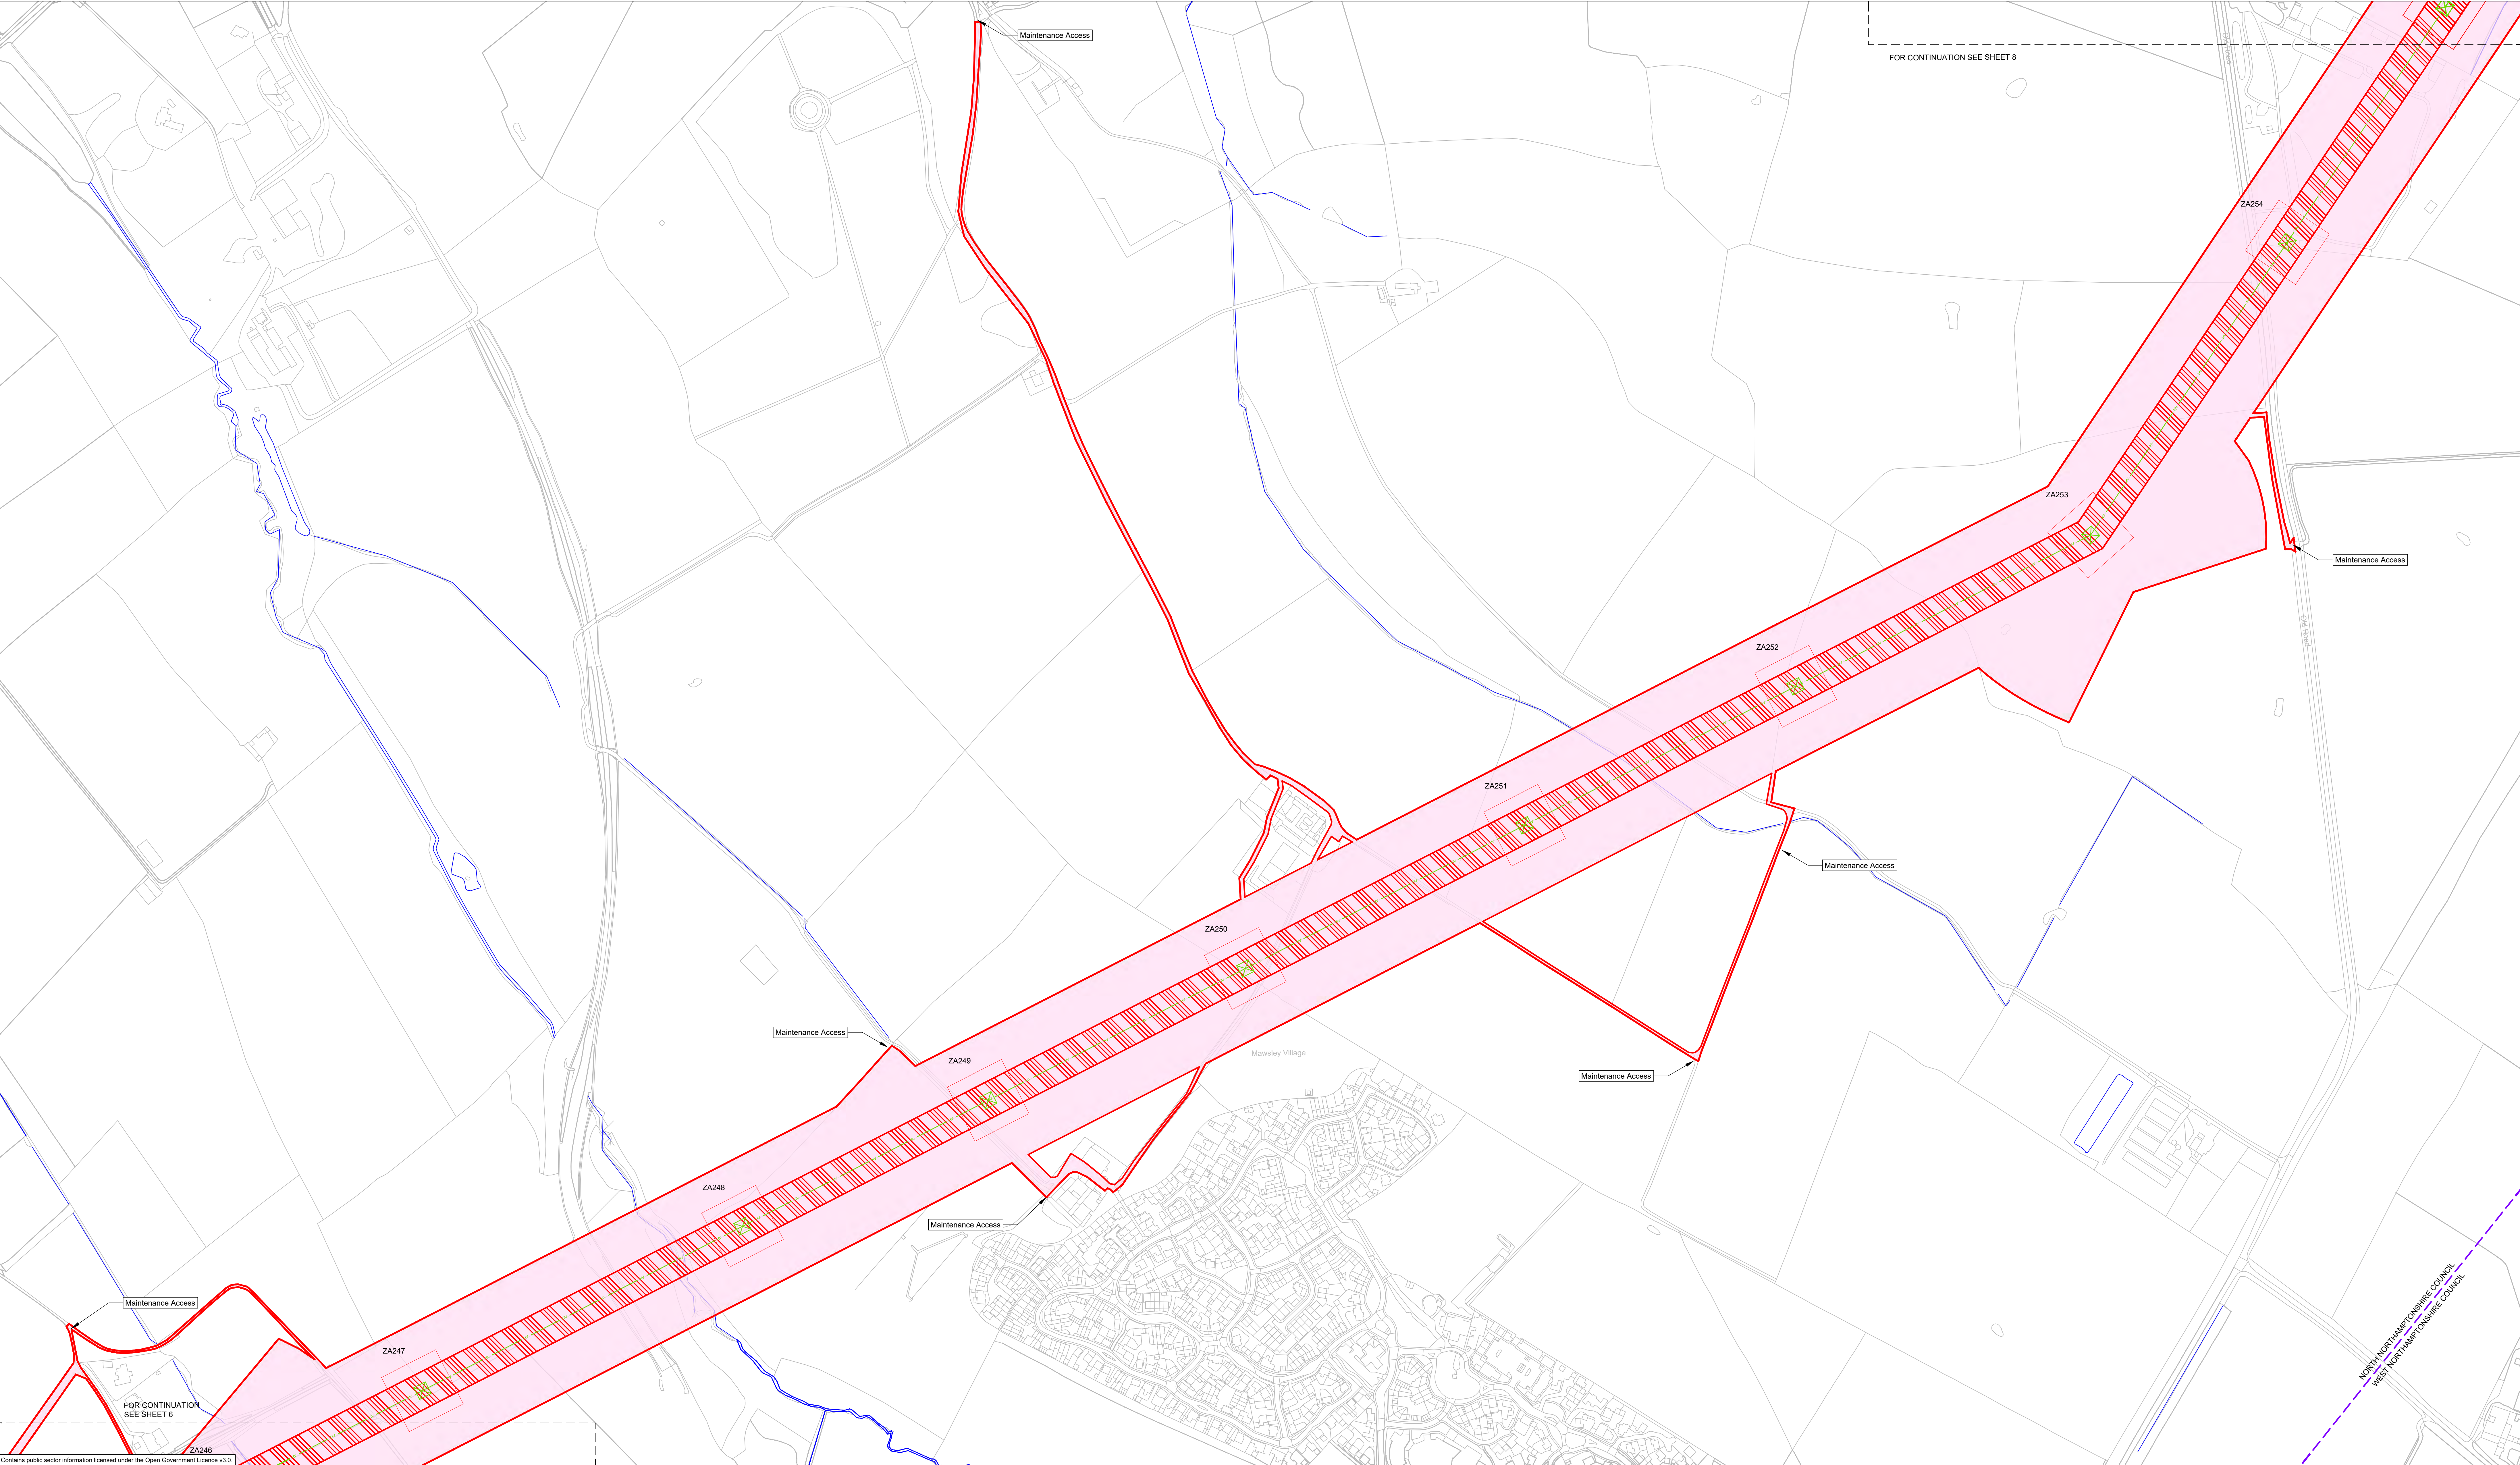

- LEGEND**
- Local authority boundary
  - Section and local authority boundary
  - Sheet index cutlines
  - Proposed Land Use
    - INDICATIVE - Draft order limits
    - INDICATIVE - Zone for permanent assets
    - INDICATIVE - Zone for construction, operation and maintenance

- Proposed Project Design Details**
- INDICATIVE - New overhead line
  - INDICATIVE - New lattice pylons
  - INDICATIVE - New overhead line - repositioned existing overhead line
  - INDICATIVE - New lattice pylons - repositioned existing overhead line
  - Existing overhead line exclusion zone
  - INDICATIVE - Existing overhead line - to be dismantled
  - INDICATIVE - Existing lattice pylons - to be dismantled
  - INDICATIVE - Existing overhead line - reconducted
  - INDICATIVE - Existing lattice pylons - reconducted
  - Existing overhead line
  - Existing lattice pylons

- Temporary Works and Intervention Information**
- Watercourse outlines

Coordinate System: British National Grid

Sheet X Centroid Coordinate: 481755.9E

Sheet Y Centroid Coordinate: 276185.7N



SCALE 1:2500


BACKGROUND MAPPING INFORMATION HAS BEEN REPRODUCED FROM THE  
ORDNANCE SURVEY BY PERMISSION OF ORDNANCE SURVEY OF THE  
CONTROLLER OF HIS MAJESTY'S STATIONERY OFFICE. © CROWN COPYRIGHT  
AND DATABASE RIGHTS 2025 ORDNANCE SURVEY. OS Licence 100067360. ALL  
OPENDATA IS AVAILABLE UNDER THE OPEN GOVERNMENT LICENCE.

|      |            |              |        |       |        |       |
|------|------------|--------------|--------|-------|--------|-------|
| P02  | 18/08/2026 | SECOND ISSUE | RD     | AC    | VJ     | GT    |
| P01  | 04/08/2026 | FIRST ISSUE  | STG    | AC    | VJ     | GT    |
| Rev. | Date       | Comment      | Drw by | Check | Rev by | Appr. |


|   |      |               |      |
|---|------|---------------|------|
| <b>Notes</b><br>This drawing is scaled at paper size A0, therefore any prints taken at smaller sizes will affect accuracy of the measurement units and should not be scaled against. |      |               |      |
| <b>nationalgrid</b>   |      |               |      |
| Application Number 101746-203470   |      |               |      |
| National Grid Drawing Reference WMEL-AAJ-CONS-ZZZZZZ-DRW-CE-000048   |      |               |      |
| Scale   | Size | Sheet         | Rev. |
| 1:2500   | A0   | Sheet 7 of 13 | P02  |

**Title**


NATIONAL GRID  
WESTON MARSH TO EAST LEICESTERSHIRE  
STAGE 2 CONSULTATION PLAN SERIES  
ROUTE SECTION 5 - SHEET 7 OF 13  
(NORTH NORTHAMPTONSHIRE COUNCIL)

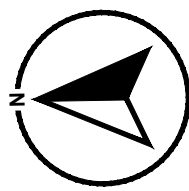

NATIONAL GRID  
WESTON MARSH TO EAST LEICESTERSHIRE  
STAGE 2 CONSULTATION PLAN SERIES  
ROUTE SECTION 5 - SHEET 8 OF 13  
(NORTH NORTHAMPTONSHIRE COUNCIL)

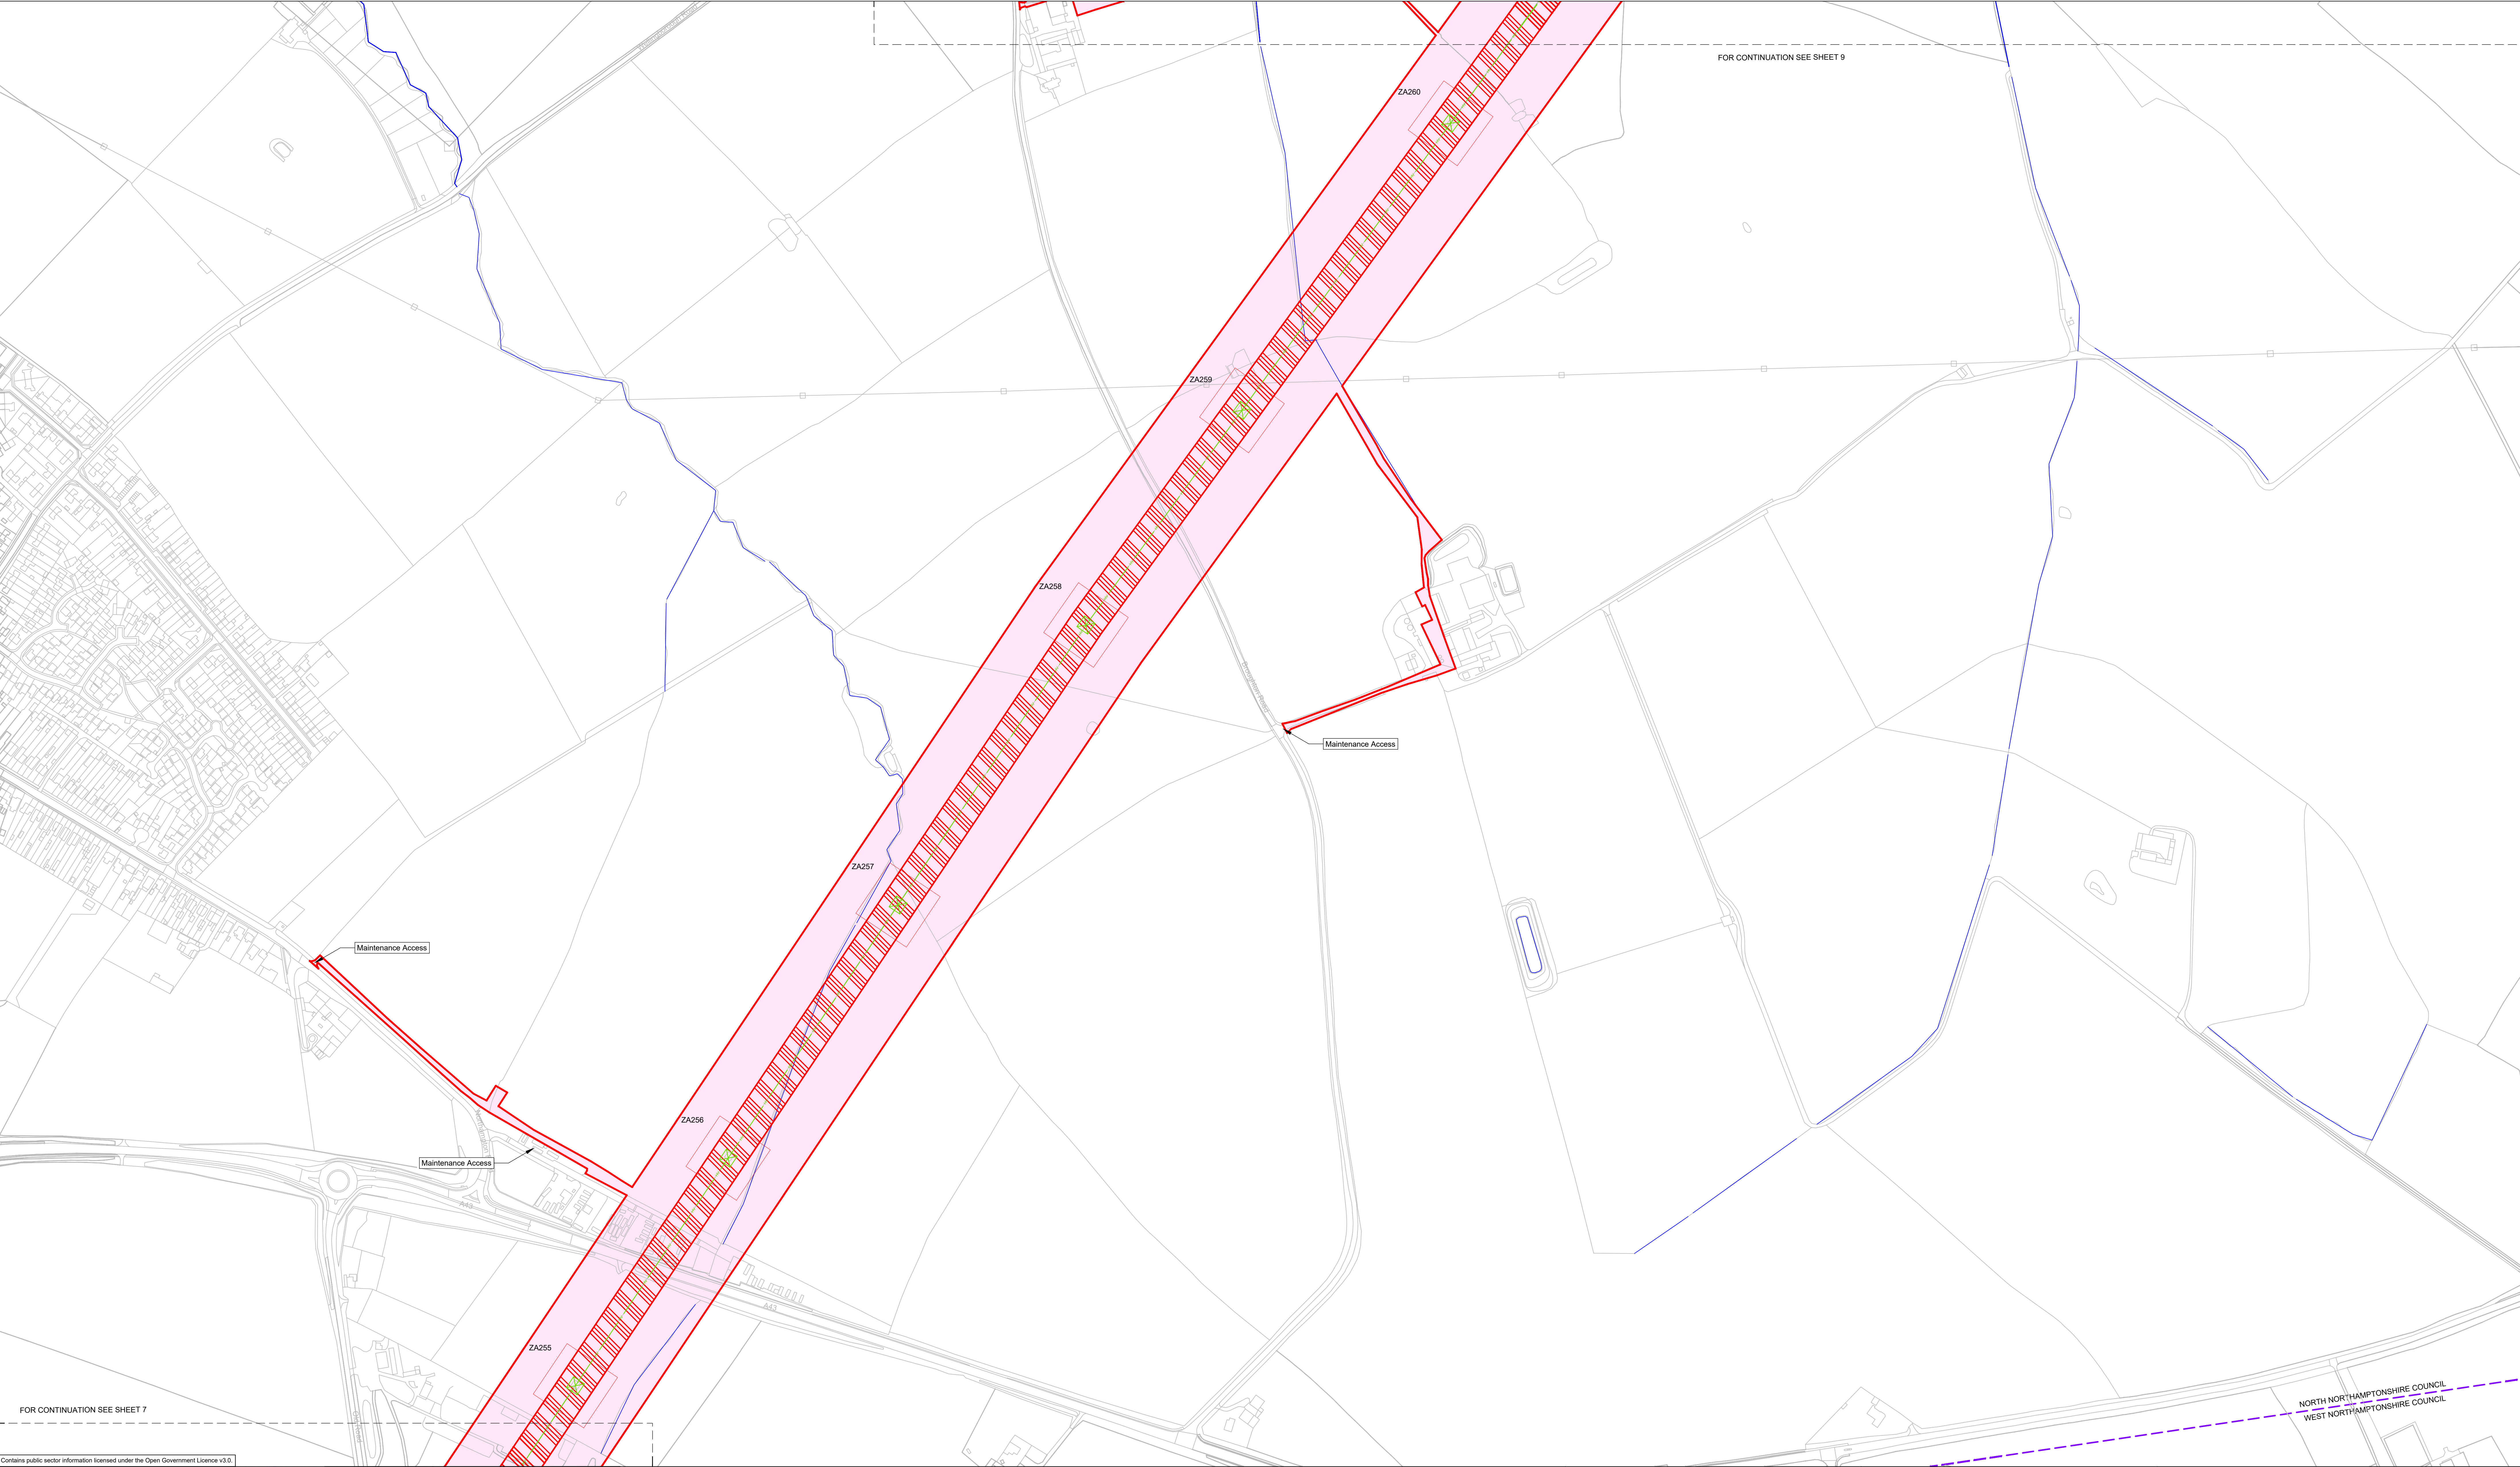

Contains public sector information licensed under the Open Government Licence v3.0.

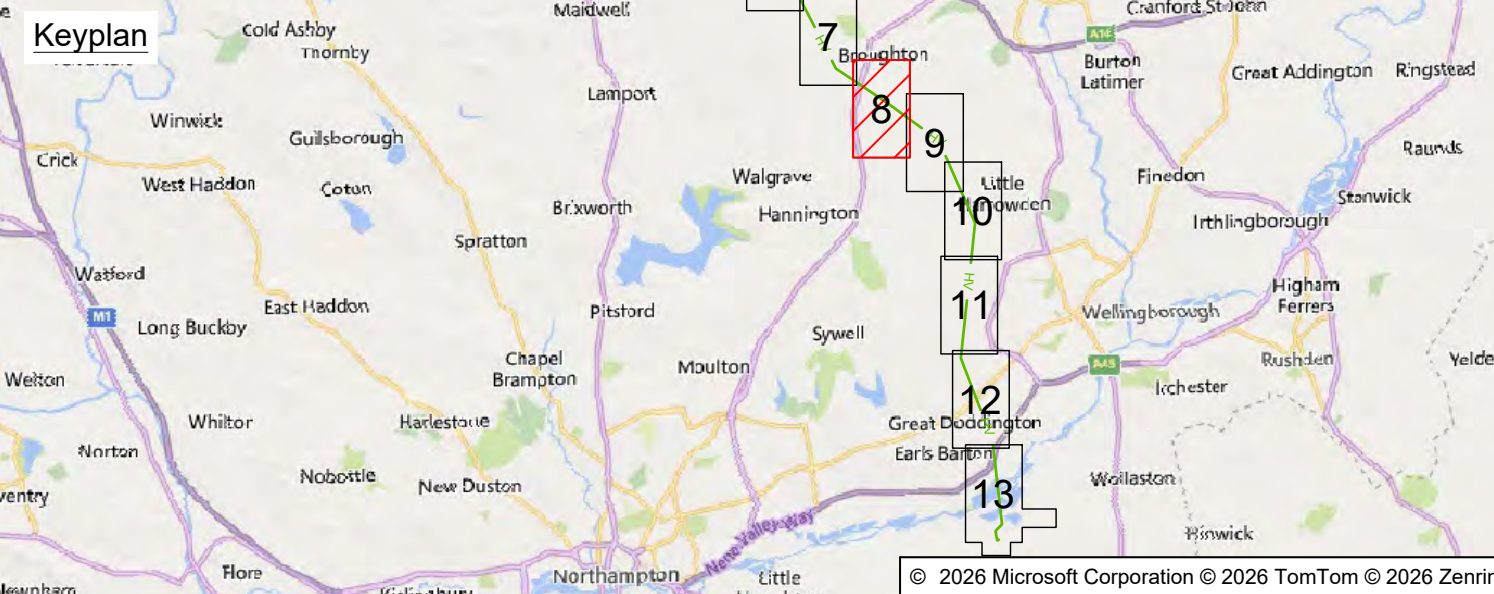

- LEGEND**
- Local authority boundary
  - Section and local authority boundary
  - Sheet index cutlines
  - Proposed Land Use
    - INDICATIVE - Draft order limits
    - INDICATIVE - Zone for permanent assets
    - INDICATIVE - Zone for construction, operation and maintenance

- Proposed Project Design Details**
- INDICATIVE - New overhead line
  - INDICATIVE - New lattice pylons
  - INDICATIVE - New overhead line - repositioned existing overhead line
  - INDICATIVE - New lattice pylons - repositioned existing overhead line
  - Existing overhead line exclusion zone
  - INDICATIVE - Existing overhead line - to be dismantled
  - INDICATIVE - Existing lattice pylons - to be dismantled
  - INDICATIVE - Existing overhead line - re-conducted
  - INDICATIVE - Existing lattice pylons - re-conducted
  - Existing overhead line
  - Existing lattice pylons

- Temporary Works and Intervention Information**
- Watercourse outlines

Coordinate System: British National Grid

Sheet X Centroid Coordinate: 483342.6E

Sheet Y Centroid Coordinate: 274033.2N



0 100 200 250 m


SCALE 1:2500

BACKGROUND MAPPING INFORMATION HAS BEEN REPRODUCED FROM THE ORDNANCE SURVEY BY PERMISSION OF ORDNANCE SURVEY OF THE CONTROLLER OF HIS MAJESTY'S STATIONERY OFFICE. © CROWN COPYRIGHT AND DATABASE RIGHTS 2025 ORDNANCE SURVEY. OS Licence 100067360. ALL OPENDATA IS AVAILABLE UNDER THE OPEN GOVERNMENT LICENCE.



|      |            |              |        |       |        |       |
|------|------------|--------------|--------|-------|--------|-------|
| P02  | 18/08/2026 | SECOND ISSUE | RD     | AC    | VJ     | GT    |
| P01  | 04/08/2026 | FIRST ISSUE  | STG    | AC    | VJ     | GT    |
| Rev. | Date       | Comment      | Drw by | Check | Rev by | Appr. |

|   |      |               |      |
|---|------|---------------|------|
| <b>Notes</b><br>This drawing is scaled at paper size A0, therefore any prints taken at smaller sizes will affect accuracy of the measurement units and should not be scaled against. |      |               |      |
| <b>nationalgrid</b>   |      |               |      |
| Application Number 101746-203470   |      |               |      |
| National Grid Drawing Reference WMEL-AAJ-CONS-ZZZZZZ-DRW-CE-000049   |      |               |      |
| Scale   | Size | Sheet         | Rev. |
| 1:2500   | A0   | Sheet 8 of 13 | P02  |

**NATIONAL GRID**  
**WESTON MARSH TO EAST LEICESTERSHIRE**  
**STAGE 2 CONSULTATION PLAN SERIES**  
**ROUTE SECTION 5 - SHEET 8 OF 13**  
**(NORTH NORTHAMPTONSHIRE COUNCIL)**

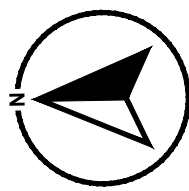

NATIONAL GRID  
WESTON MARSH TO EAST LEICESTERSHIRE  
STAGE 2 CONSULTATION PLAN SERIES  
ROUTE SECTION 5 - SHEET 9 OF 13  
(NORTH NORTHAMPTONSHIRE COUNCIL)

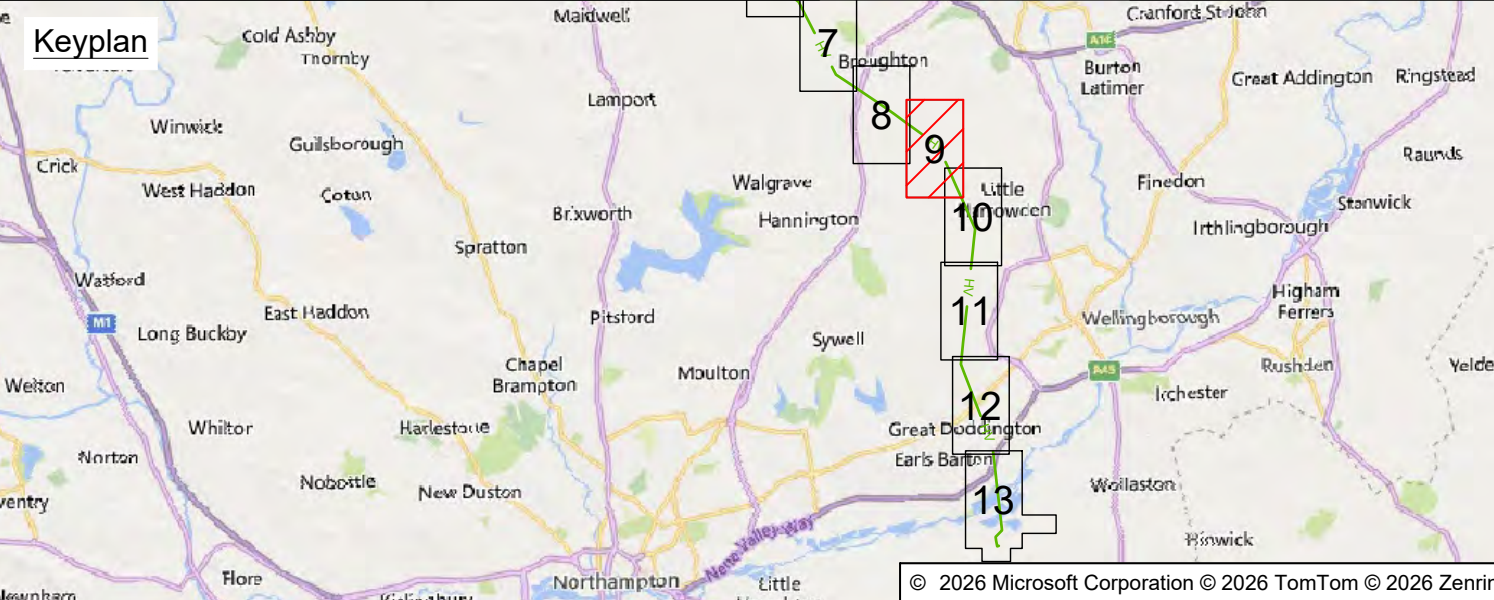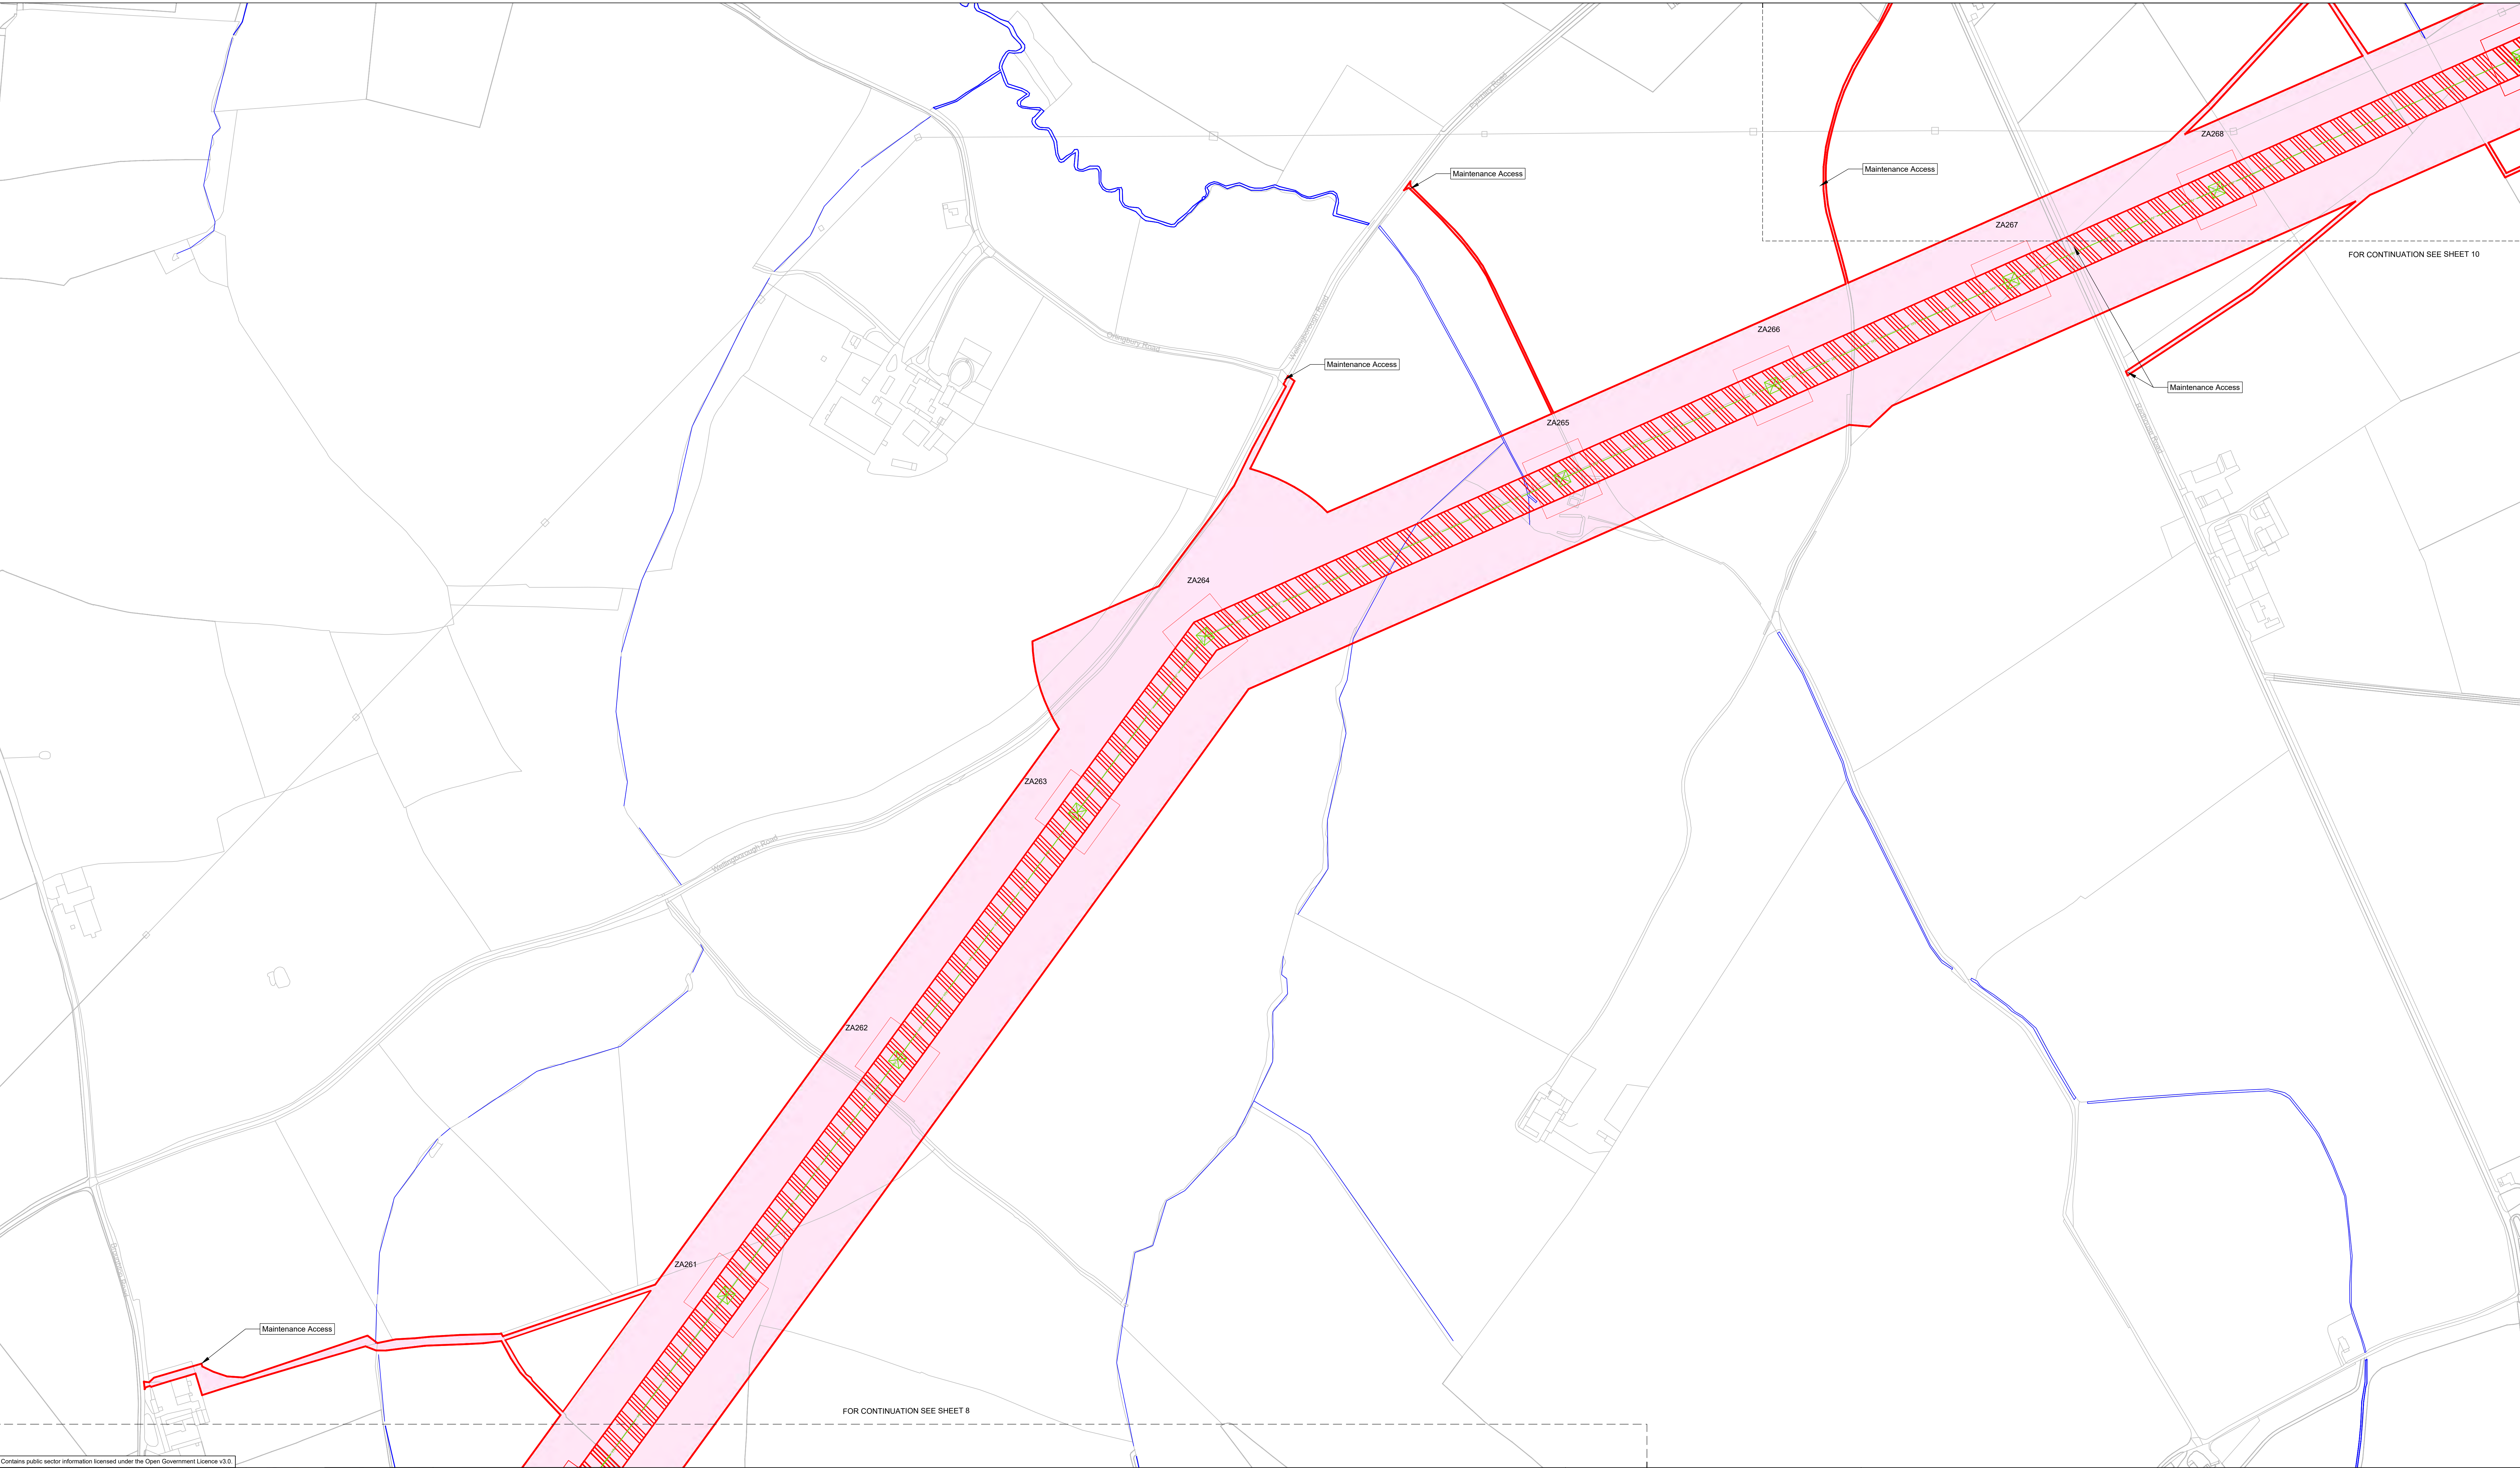

- LEGEND**
- Local authority boundary
  - Section and local authority boundary
  - Sheet index outlines
  - Proposed Land Use
    - INDICATIVE - Draft order limits
    - INDICATIVE - Zone for permanent assets
    - INDICATIVE - Zone for construction, operation and maintenance

- Proposed Project Design Details**
- INDICATIVE - New overhead line
  - INDICATIVE - New lattice pylons
  - INDICATIVE - New overhead line - repositioned existing overhead line
  - INDICATIVE - New lattice pylons - repositioned existing overhead line
  - Existing overhead line exclusion zone
  - INDICATIVE - Existing overhead line - to be dismantled
  - INDICATIVE - Existing lattice pylons - to be dismantled
  - INDICATIVE - Existing overhead line - re-conducted
  - INDICATIVE - Existing lattice pylons - re-conducted
  - Existing overhead line
  - Existing lattice pylons

- Temporary Works and Intervention Information**
- Watercourse outlines

Coordinate System: British National Grid

Sheet X Centroid Coordinate: 484929.3E

Sheet Y Centroid Coordinate: 273025.5N




SCALE 1:2500

BACKGROUND MAPPING INFORMATION HAS BEEN REPRODUCED FROM THE  
ORDNANCE SURVEY BY PERMISSION OF ORDNANCE SURVEY OF THE  
CONTROLLER OF HIS MAJESTY'S STATIONERY OFFICE. © CROWN COPYRIGHT  
AND DATABASE RIGHTS 2025 ORDNANCE SURVEY. OS Licence 100067360. ALL  
OPENDATA IS AVAILABLE UNDER THE OPEN GOVERNMENT LICENCE.



|      |            |              |        |       |        |       |
|------|------------|--------------|--------|-------|--------|-------|
| P02  | 18/08/2026 | SECOND ISSUE | RD     | AC    | VJ     | GT    |
| P01  | 04/08/2026 | FIRST ISSUE  | STG    | AC    | VJ     | GT    |
| Rev. | Date       | Comment      | Drw by | Check | Rev by | Appr. |

|   |      |               |      |
|---|------|---------------|------|
| <b>Notes</b><br>This drawing is scaled at paper size A0, therefore any prints taken at smaller sizes will affect accuracy of the measurement units and should not be scaled against. |      |               |      |
| <b>nationalgrid</b>   |      |               |      |
| Application Number 101746-203470   |      |               |      |
| National Grid Drawing Reference WMEL-AAJ-CONS-ZZZZZZ-DRW-CE-000050   |      |               |      |
| Scale   | Size | Sheet         | Rev. |
| 1:2500   | A0   | Sheet 9 of 13 | P02  |

**NATIONAL GRID**  
**WESTON MARSH TO EAST LEICESTERSHIRE**  
**STAGE 2 CONSULTATION PLAN SERIES**  
**ROUTE SECTION 5 - SHEET 9 OF 13**  
**(NORTH NORTHAMPTONSHIRE COUNCIL)**

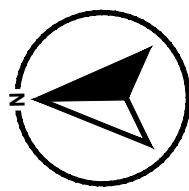

NATIONAL GRID  
WESTON MARSH TO EAST LEICESTERSHIRE  
STAGE 2 CONSULTATION PLAN SERIES  
ROUTE SECTION 5 - SHEET 10 OF 13  
(NORTH NORTHAMPTONSHIRE COUNCIL)

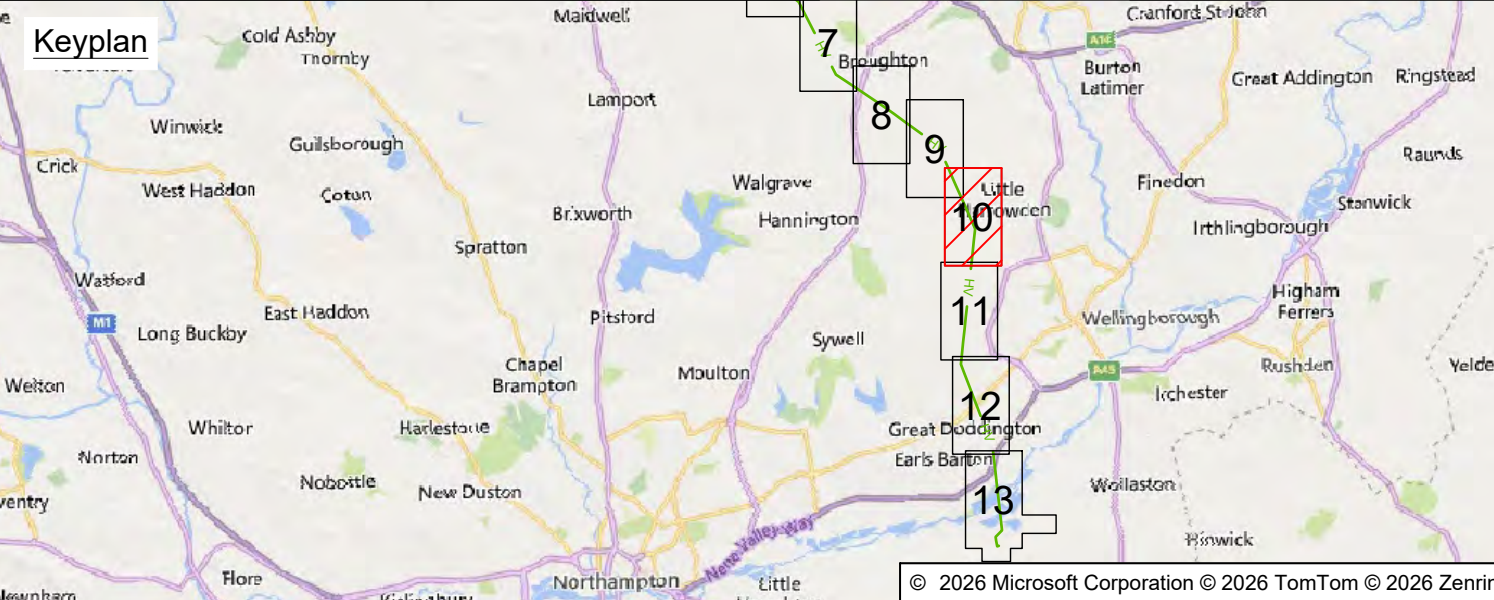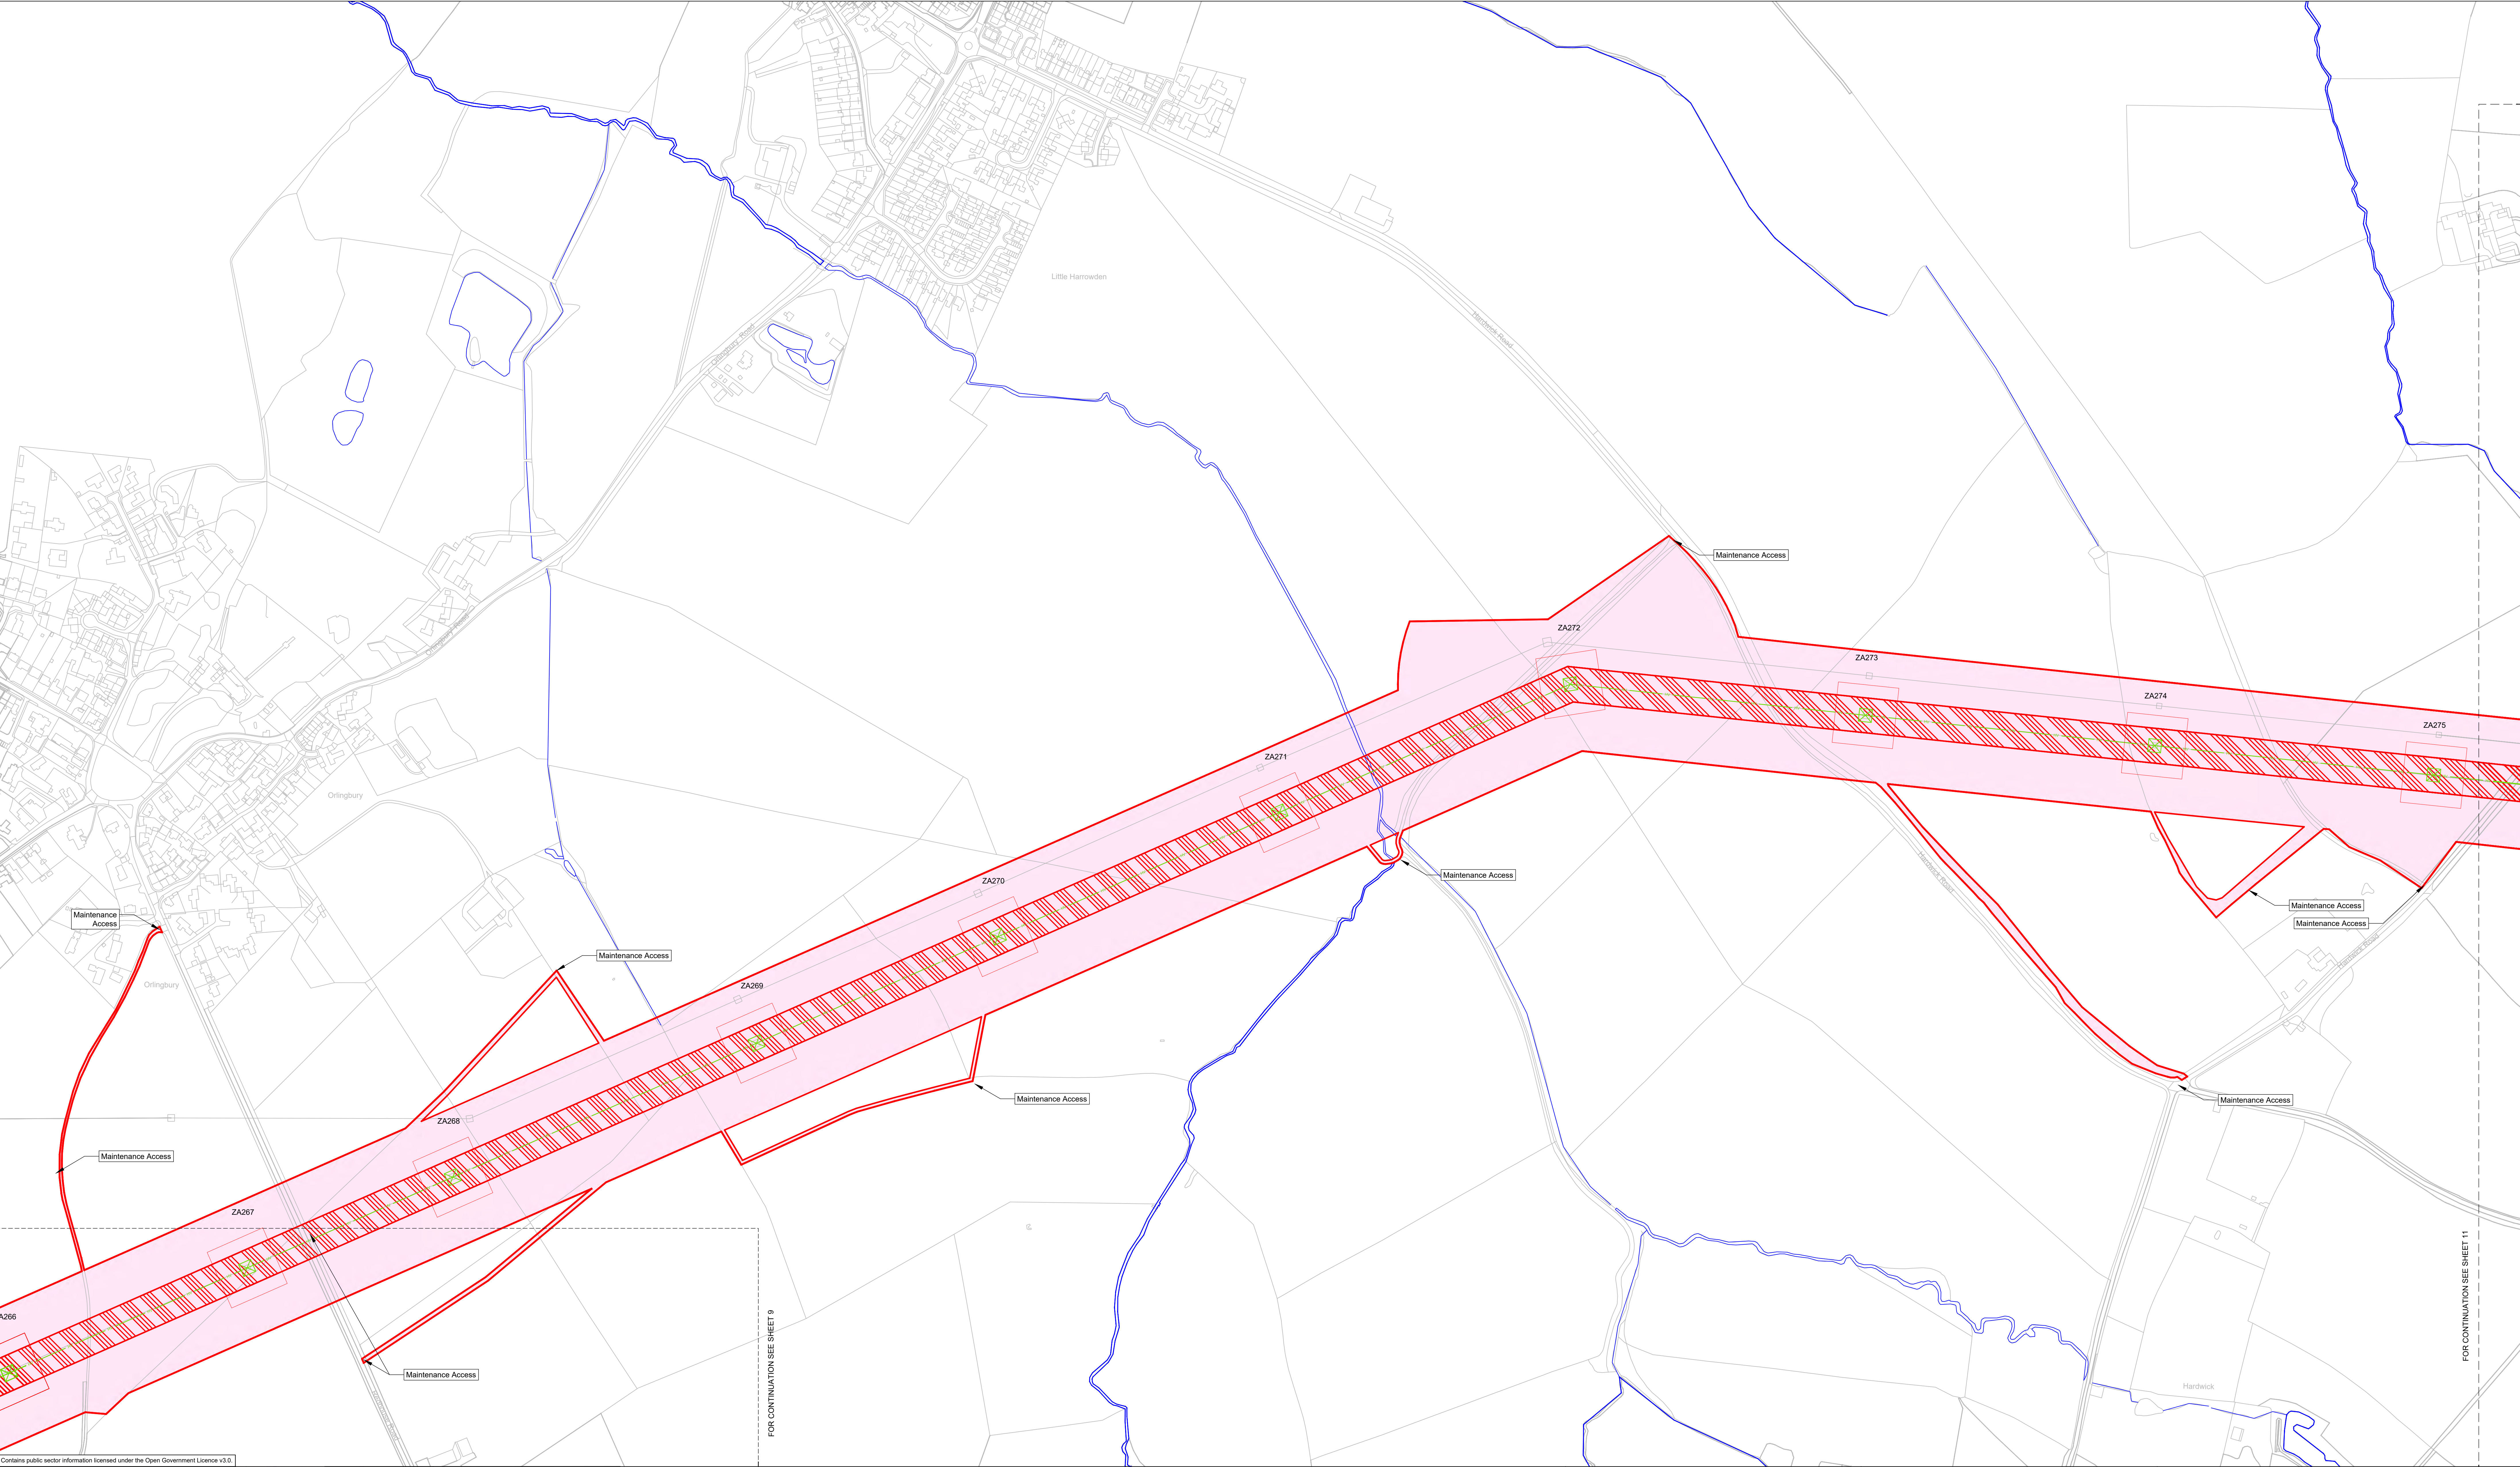

- LEGEND**
- Local authority boundary
  - Section and local authority boundary
  - Sheet index cutlines
  - Proposed Land Use
    - INDICATIVE - Draft order limits
    - INDICATIVE - Zone for permanent assets
    - INDICATIVE - Zone for construction, operation and maintenance

- Proposed Project Design Details**
- INDICATIVE - New overhead line
  - INDICATIVE - New lattice pylons
  - INDICATIVE - New overhead line - repositioned existing overhead line
  - INDICATIVE - New lattice pylons - repositioned existing overhead line
  - Existing overhead line exclusion zone
  - INDICATIVE - Existing overhead line - to be dismantled
  - INDICATIVE - Existing lattice pylons - to be dismantled
  - INDICATIVE - Existing overhead line - re-conducted
  - INDICATIVE - Existing lattice pylons - re-conducted
  - Existing overhead line
  - Existing lattice pylons


- Temporary Works and Intervention Information**
- Watercourse outlines

|   |                                        |
|---|----------------------------------------|
| Coordinate System: British National Grid   |                                        |
| Sheet X Centroid Coordinate: 486067.6E Sheet Y Centroid Coordinate: 270994.7N   |                                        |
| 0 100 200 250 m   |                                        |
| SCALE 1:2500   |                                        |
| BACKGROUND MAPPING INFORMATION HAS BEEN REPRODUCED FROM THE ORDNANCE SURVEY BY PERMISSION OF ORDNANCE SURVEY OF THE CONTROLLER OF HIS MAJESTY'S STATIONERY OFFICE. © CROWN COPYRIGHT AND DATABASE RIGHTS 2025 ORDNANCE SURVEY. OS Licence 100067360. ALL OPENDATA IS AVAILABLE UNDER THE OPEN GOVERNMENT LICENCE. |                                        |
| P02   | 18/08/2026 SECOND ISSUE RD AC VJ GT    |
| P01   | 04/08/2026 FIRST ISSUE STG AC VJ GT    |
| Rev.   | Date Comment Drw by Check Rev by Appr. |

|   |      |
|---|------|
| <b>Notes</b>   |      |
| This drawing is scaled at paper size A0, therefore any prints taken at smaller sizes will affect accuracy of the measurement units and should not be scaled against. |      |
| nationalgrid   |      |
| Application Number 101746-203470   |      |
| National Grid Drawing Reference WMEL-AAJ-CONS-ZZZZZZ-DRW-CE-000051                                                                                                   |      |
| Scale   | Size |
| 1:2500   | A0   |
| Sheet   | Rev. |
| Sheet 10 of 13   | P02  |

**Title**

NATIONAL GRID  
WESTON MARSH TO EAST LEICESTERSHIRE  
STAGE 2 CONSULTATION PLAN SERIES  
ROUTE SECTION 5 - SHEET 10 OF 13  
(NORTH NORTHAMPTONSHIRE COUNCIL)

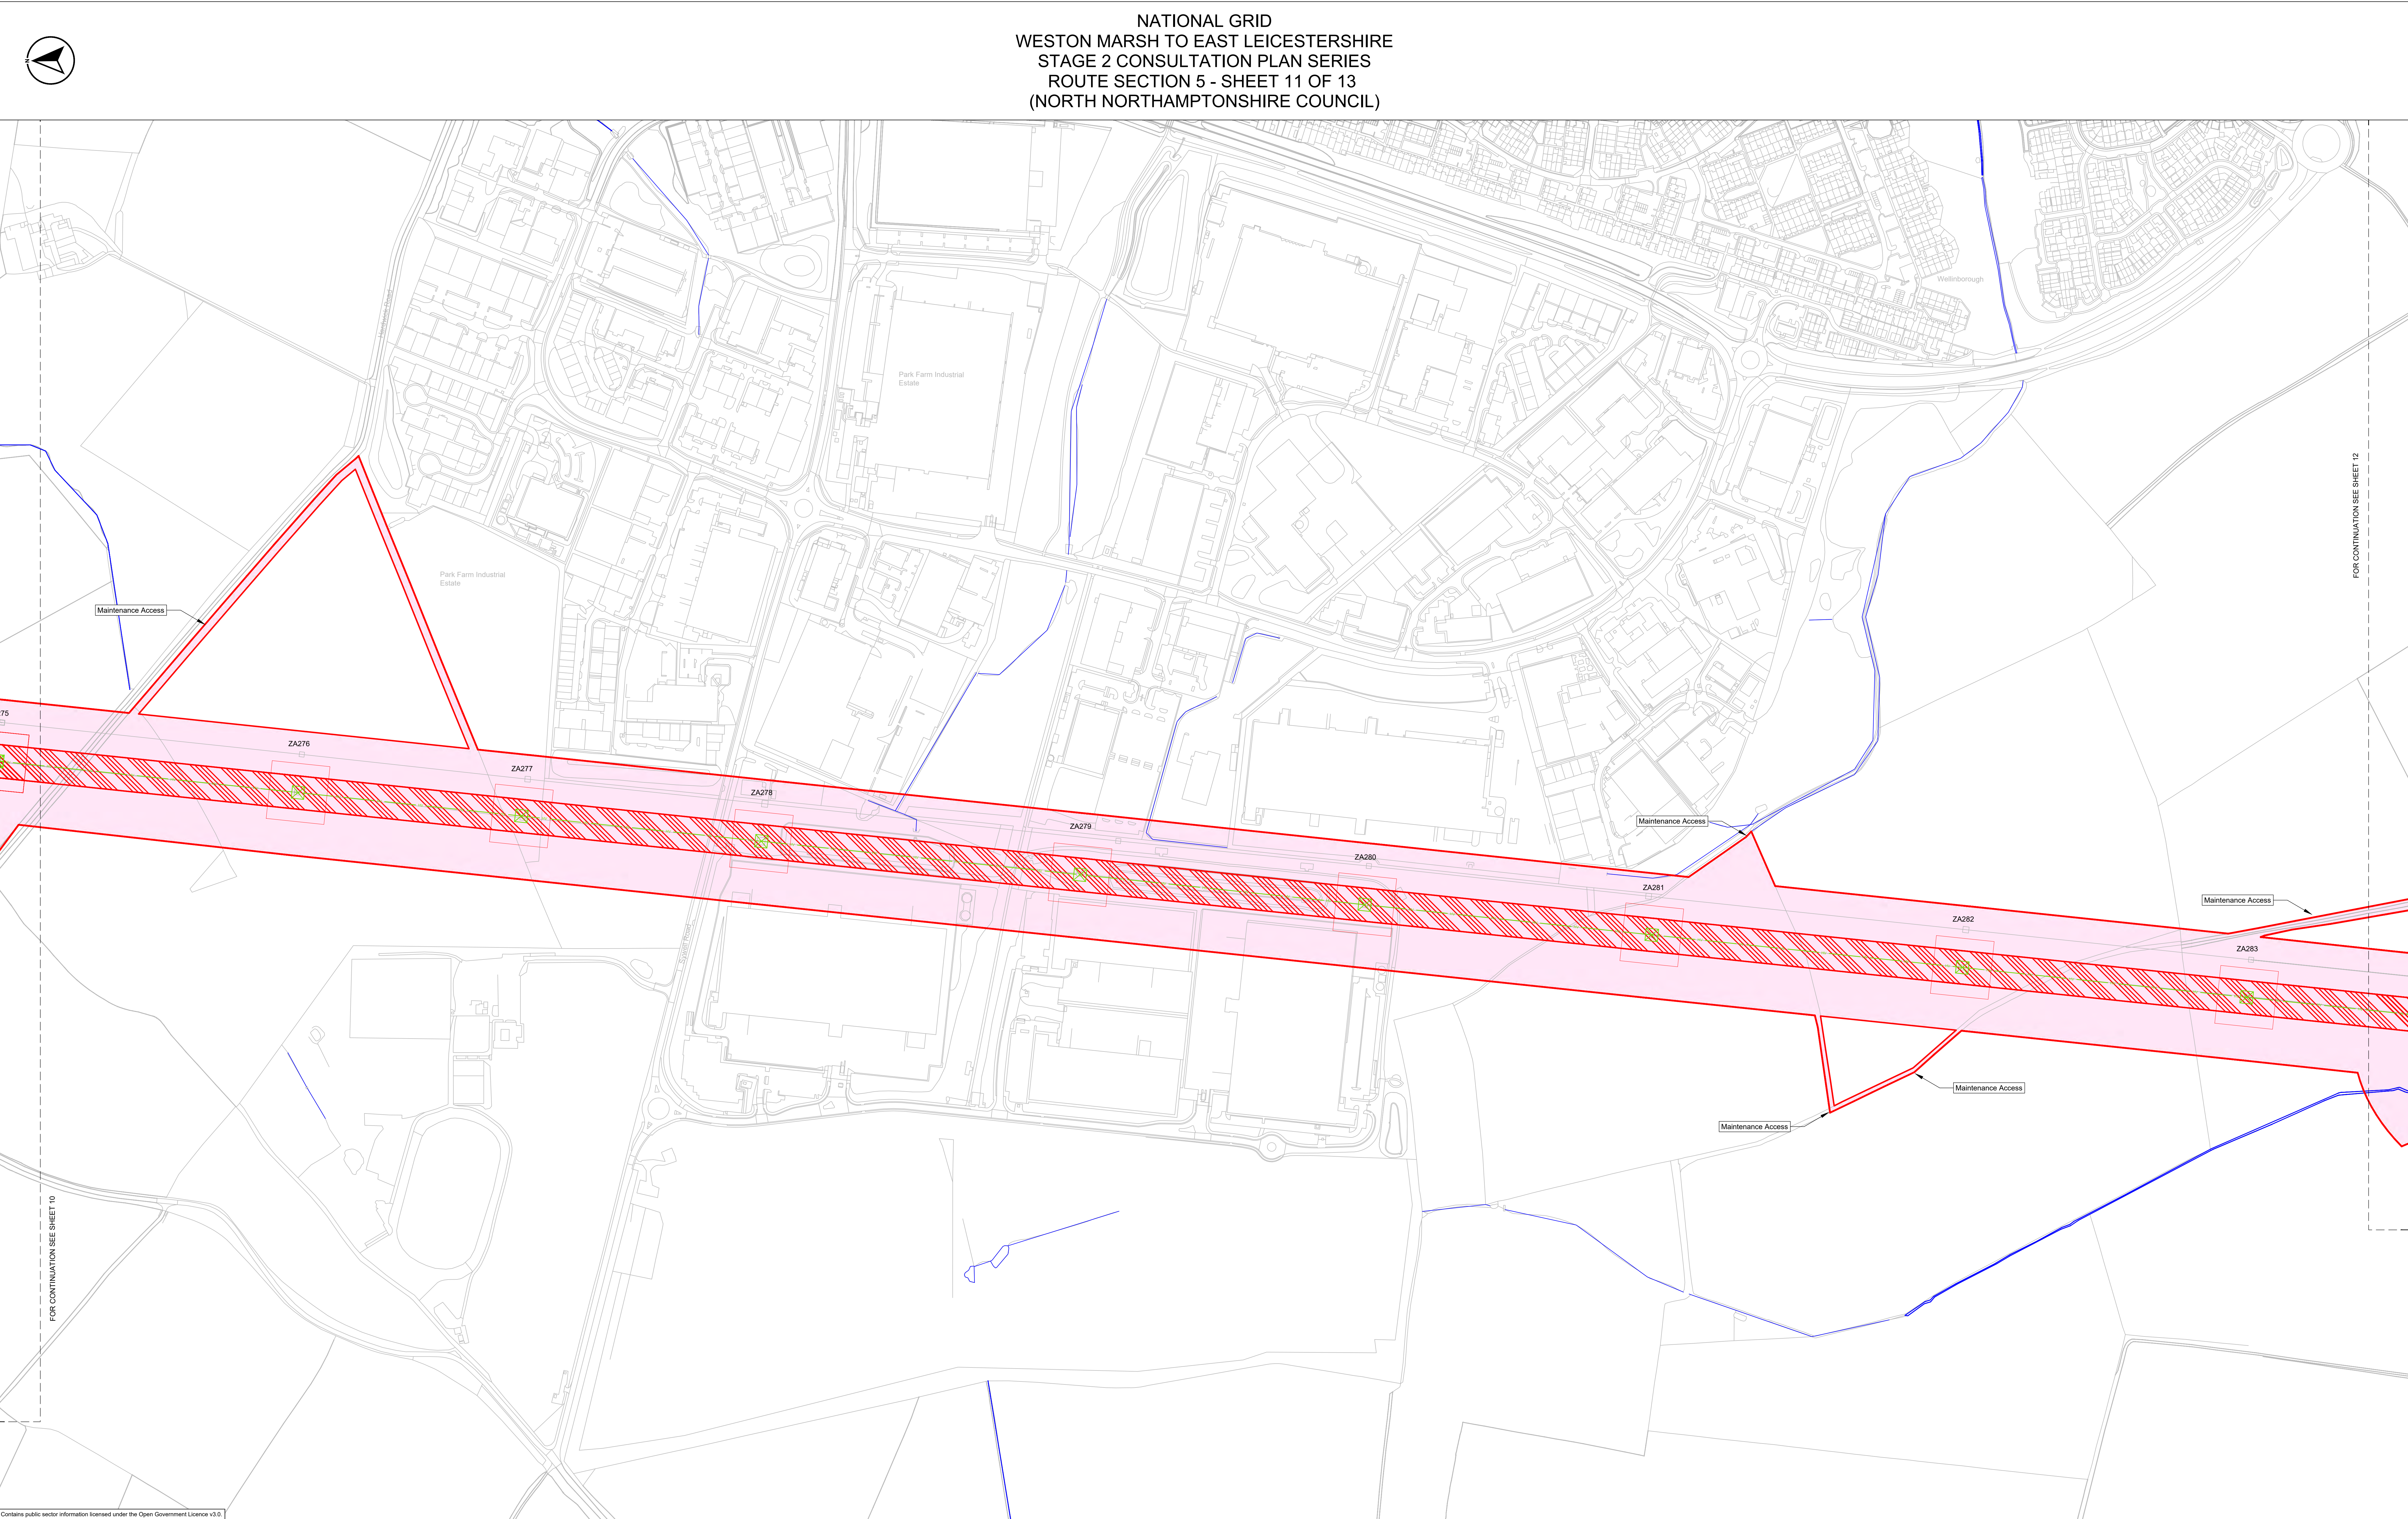

**LEGEND**

- Local authority boundary
- Section and local authority boundary
- Sheet index outlines
- Proposed Land Use:
  - INDICATIVE - Draft order limits
  - INDICATIVE - Zone for permanent assets
  - INDICATIVE - Zone for construction, operation and maintenance
- Proposed Project Design Details:
  - INDICATIVE - New overhead line
  - INDICATIVE - New lattice pylons
  - INDICATIVE - New overhead line - repositioned existing overhead line
  - INDICATIVE - New lattice pylons - repositioned existing overhead line
  - Existing overhead line exclusion zone
  - INDICATIVE - Existing overhead line - to be dismantled
  - INDICATIVE - Existing lattice pylons - to be dismantled
  - INDICATIVE - Existing overhead line - re-conducted
  - INDICATIVE - Existing lattice pylons - re-conducted
  - Existing overhead line
  - Existing lattice pylons
- Temporary Works and Intervention Information:
  - Watercourse outlines

**Coordinate System:** British National Grid  
 Sheet X Centroid Coordinate: 485948.9E Sheet Y Centroid Coordinate: 268189.4N  
 SCALE 1:2500  
 BACKGROUND MAPPING INFORMATION HAS BEEN REPRODUCED FROM THE ORDNANCE SURVEY BY PERMISSION OF ORDNANCE SURVEY OF THE CONTROLLER OF HIS MAJESTY'S STATIONERY OFFICE. © CROWN COPYRIGHT AND DATABASE RIGHTS 2025 ORDNANCE SURVEY. OS Licence 100007360. ALL OPENDATA IS AVAILABLE UNDER THE OPEN GOVERNMENT LICENCE.

| Rev. | Date       | Comment      | Drw by | Check by | Rev by | Appr. |
|------|------------|--------------|--------|----------|--------|-------|
| P02  | 18/08/2026 | SECOND ISSUE | RD     | AC       | VJ     | GT    |
| P01  | 04/08/2026 | FIRST ISSUE  | STG    | AC       | VJ     | GT    |

**Notes**  
 This drawing is scaled at paper size A0, therefore any prints taken at smaller sizes will affect accuracy of the measurement units and should not be scaled against.


**Application Number**  
 101746-203470

**National Grid Drawing Reference**  
 WMEL-AAJ-CONS-ZZZZZZ-DRW-CR-000052



| Scale  | Size | Sheet          | Rev. |
|--------|------|----------------|------|
| 1:2500 | A0   | Sheet 11 of 13 | P02  |

**Title**  
 NATIONAL GRID  
 WESTON MARSH TO EAST LEICESTERSHIRE  
 STAGE 2 CONSULTATION PLAN SERIES  
 ROUTE SECTION 5 - SHEET 11 OF 13  
 (NORTH NORTHAMPTONSHIRE COUNCIL)

er position to be corrected

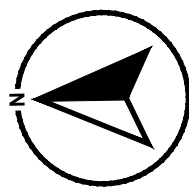

NATIONAL GRID  
WESTON MARSH TO EAST LEICESTERSHIRE  
STAGE 2 CONSULTATION PLAN SERIES  
ROUTE SECTION 5 - SHEET 12 OF 13  
(NORTH NORTHAMPTONSHIRE COUNCIL)

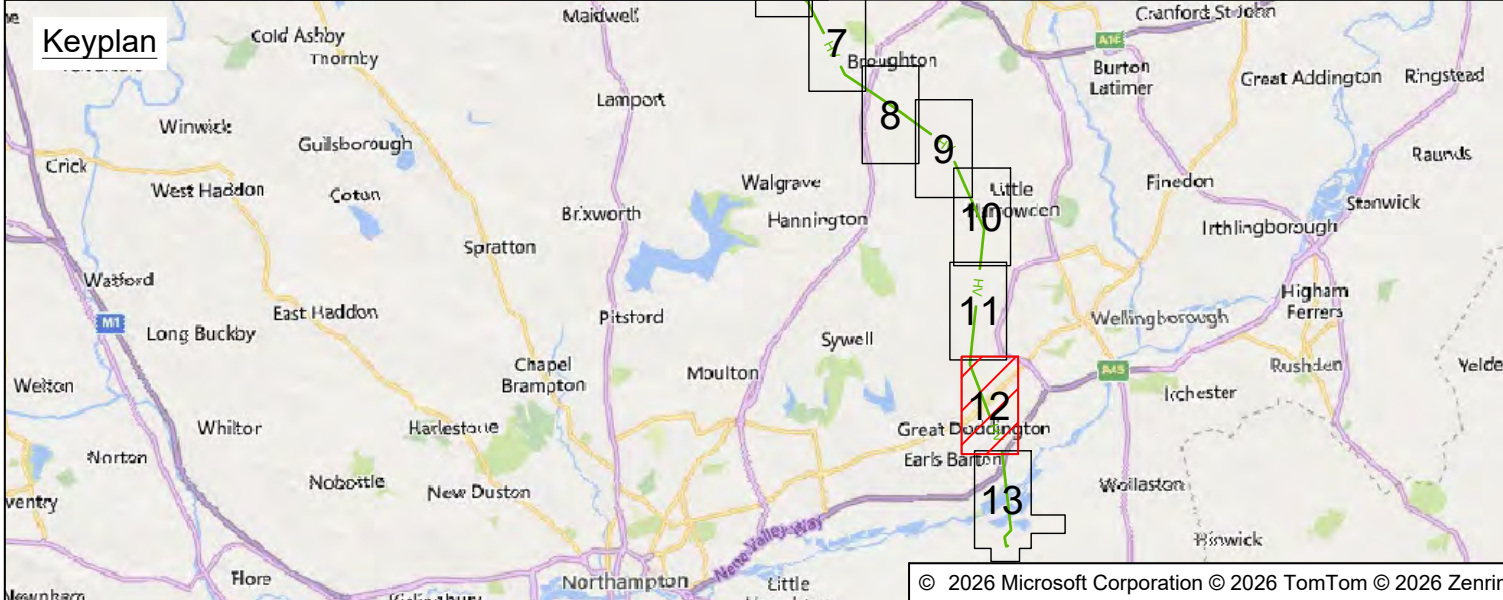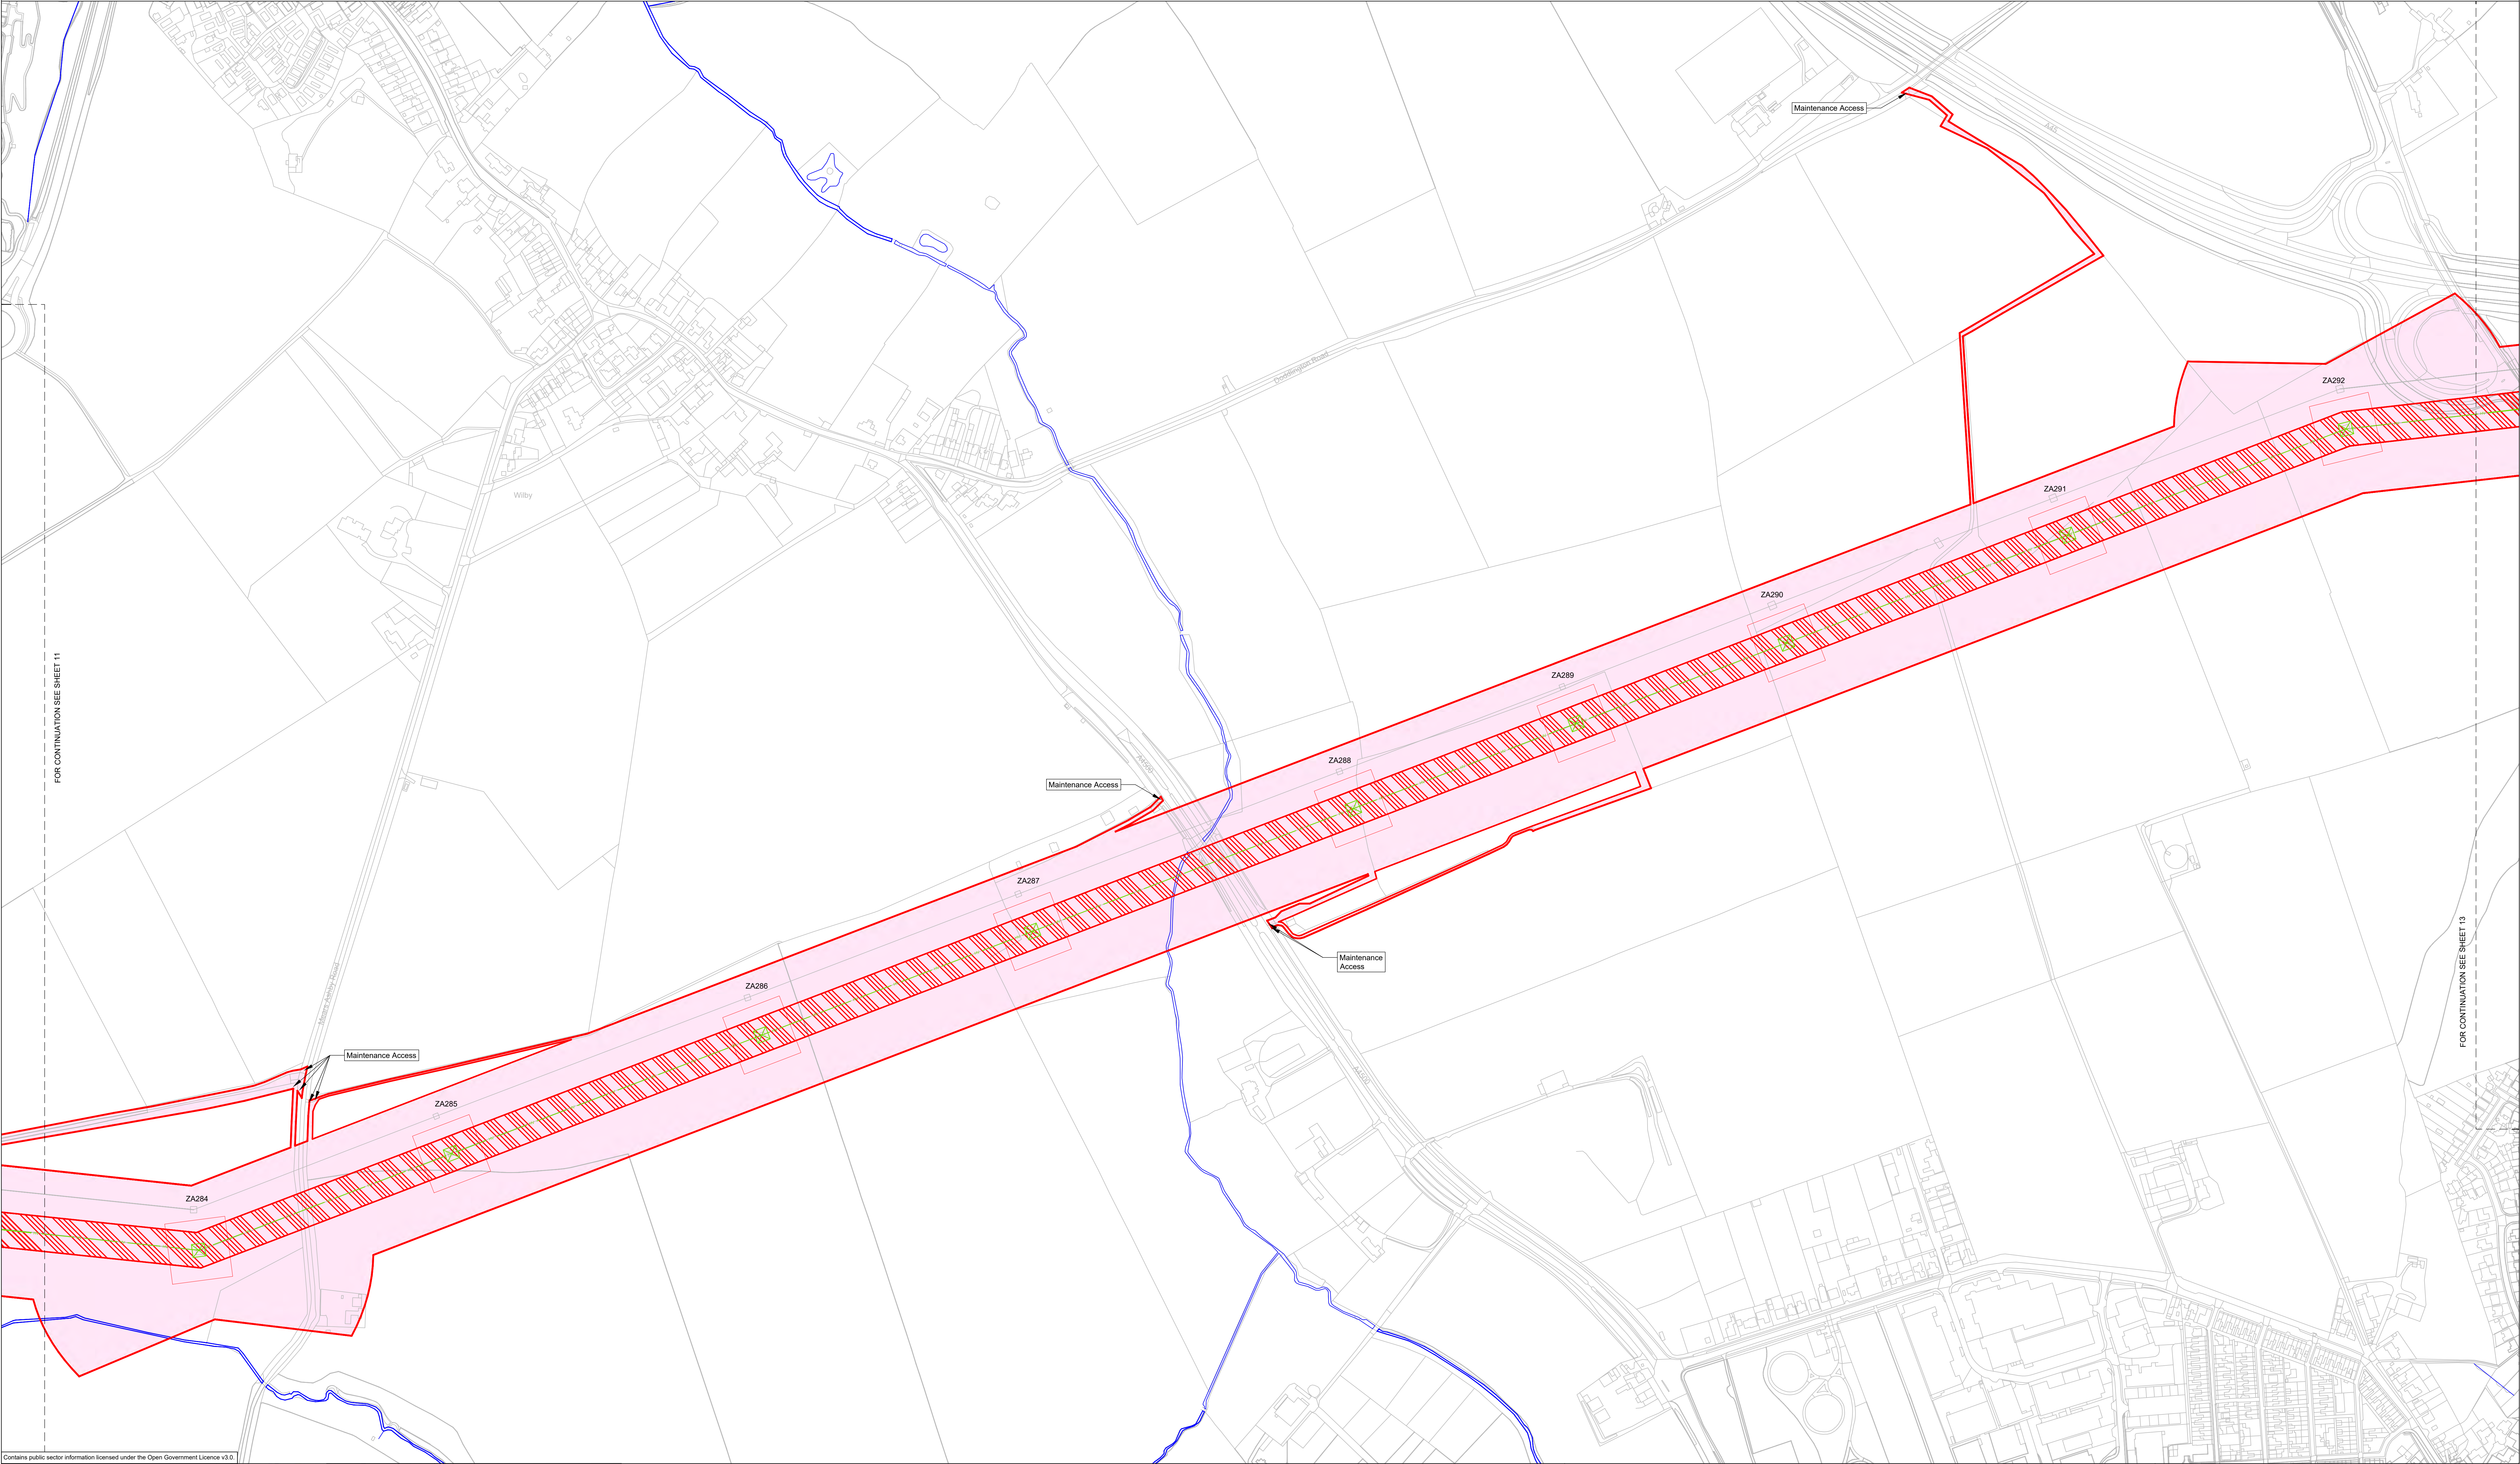

- LEGEND**
- Local authority boundary
  - Section and local authority boundary
  - Sheet index outlines
  - Proposed Land Use
    - INDICATIVE - Draft order limits
    - INDICATIVE - Zone for permanent assets
    - INDICATIVE - Zone for construction, operation and maintenance

- Proposed Project Design Details**
- INDICATIVE - New overhead line
  - INDICATIVE - New lattice pylons
  - INDICATIVE - New overhead line - repositioned existing overhead line
  - INDICATIVE - New lattice pylons - repositioned existing overhead line
  - Existing overhead line exclusion zone
  - INDICATIVE - Existing overhead line - to be dismantled
  - INDICATIVE - Existing lattice pylons - to be dismantled
  - INDICATIVE - Existing overhead line - re-conducted
  - INDICATIVE - Existing lattice pylons - re-conducted
  - Existing overhead line
  - Existing lattice pylons

- Temporary Works and Intervention Information**
- Watercourse outlines

Coordinate System: British National Grid

Sheet X Centroid Coordinate: 486298.7E

Sheet Y Centroid Coordinate: 265384.1N



0 100 200 250 m

SCALE 1:2500

BACKGROUND MAPPING INFORMATION HAS BEEN REPRODUCED FROM THE  
ORDNANCE SURVEY BY PERMISSION OF ORDNANCE SURVEY OF THE  
CONTROLLER OF HIS MAJESTY'S STATIONARY OFFICE. © CROWN COPYRIGHT  
AND DATABASE RIGHTS 2025 ORDNANCE SURVEY. OS Licence 100067360. ALL  
OPENDATA IS AVAILABLE UNDER THE OPEN GOVERNMENT LICENCE.


|      |            |              |        |       |        |       |
|------|------------|--------------|--------|-------|--------|-------|
| P02  | 18/08/2026 | SECOND ISSUE | RD     | AC    | VJ     | GT    |
| P01  | 04/08/2026 | FIRST ISSUE  | STG    | AC    | VJ     | GT    |
| Rev. | Date       | Comment      | Drw by | Check | Rev by | Appr. |

Notes



This drawing is scaled at paper size A0, therefore any prints taken at smaller sizes will affect accuracy of the measurement units and should not be scaled against.

<

**NATIONAL GRID**  
**WESTON MARSH TO EAST LEICESTERSHIRE**  
**STAGE 2 CONSULTATION PLAN SERIES**  
**ROUTE SECTION 5 - SHEET 12 OF 13**  
**(NORTH NORTHAMPTONSHIRE COUNCIL)**

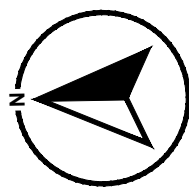

NATIONAL GRID  
WESTON MARSH TO EAST LEICESTERSHIRE  
STAGE 2 CONSULTATION PLAN SERIES  
ROUTE SECTION 5 - SHEET 13 OF 13  
(NORTH NORTHAMPTONSHIRE COUNCIL)

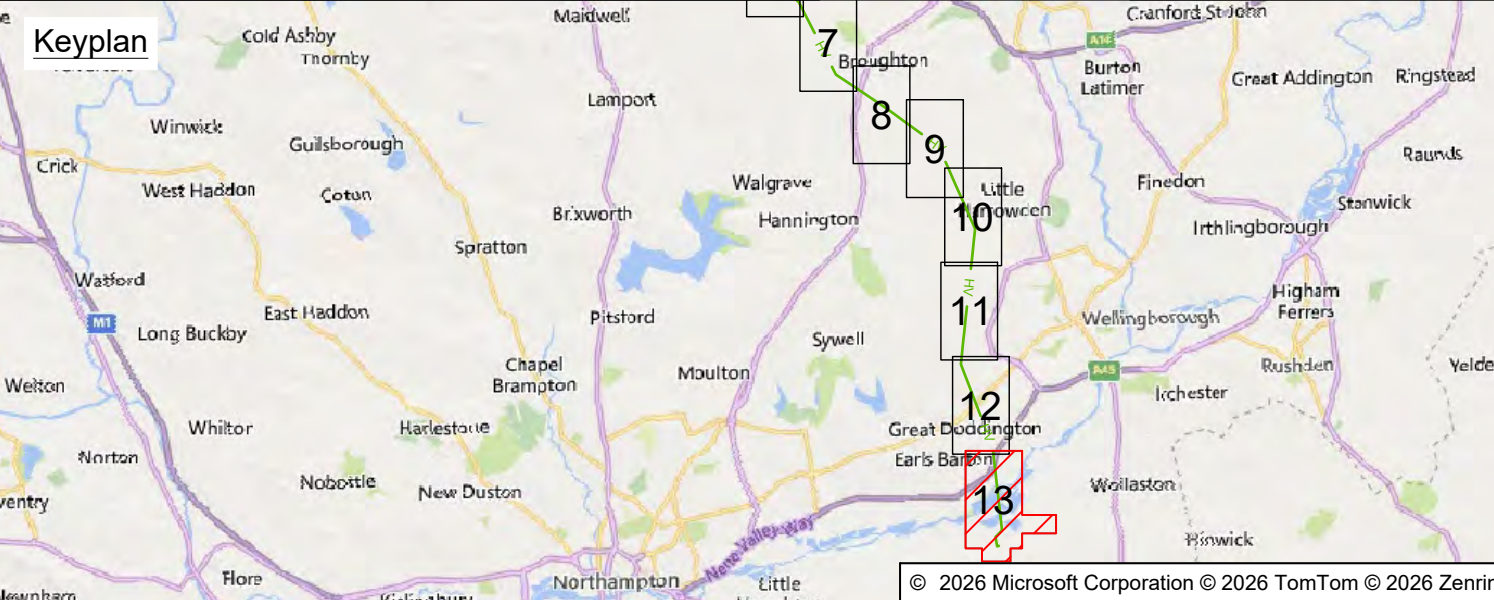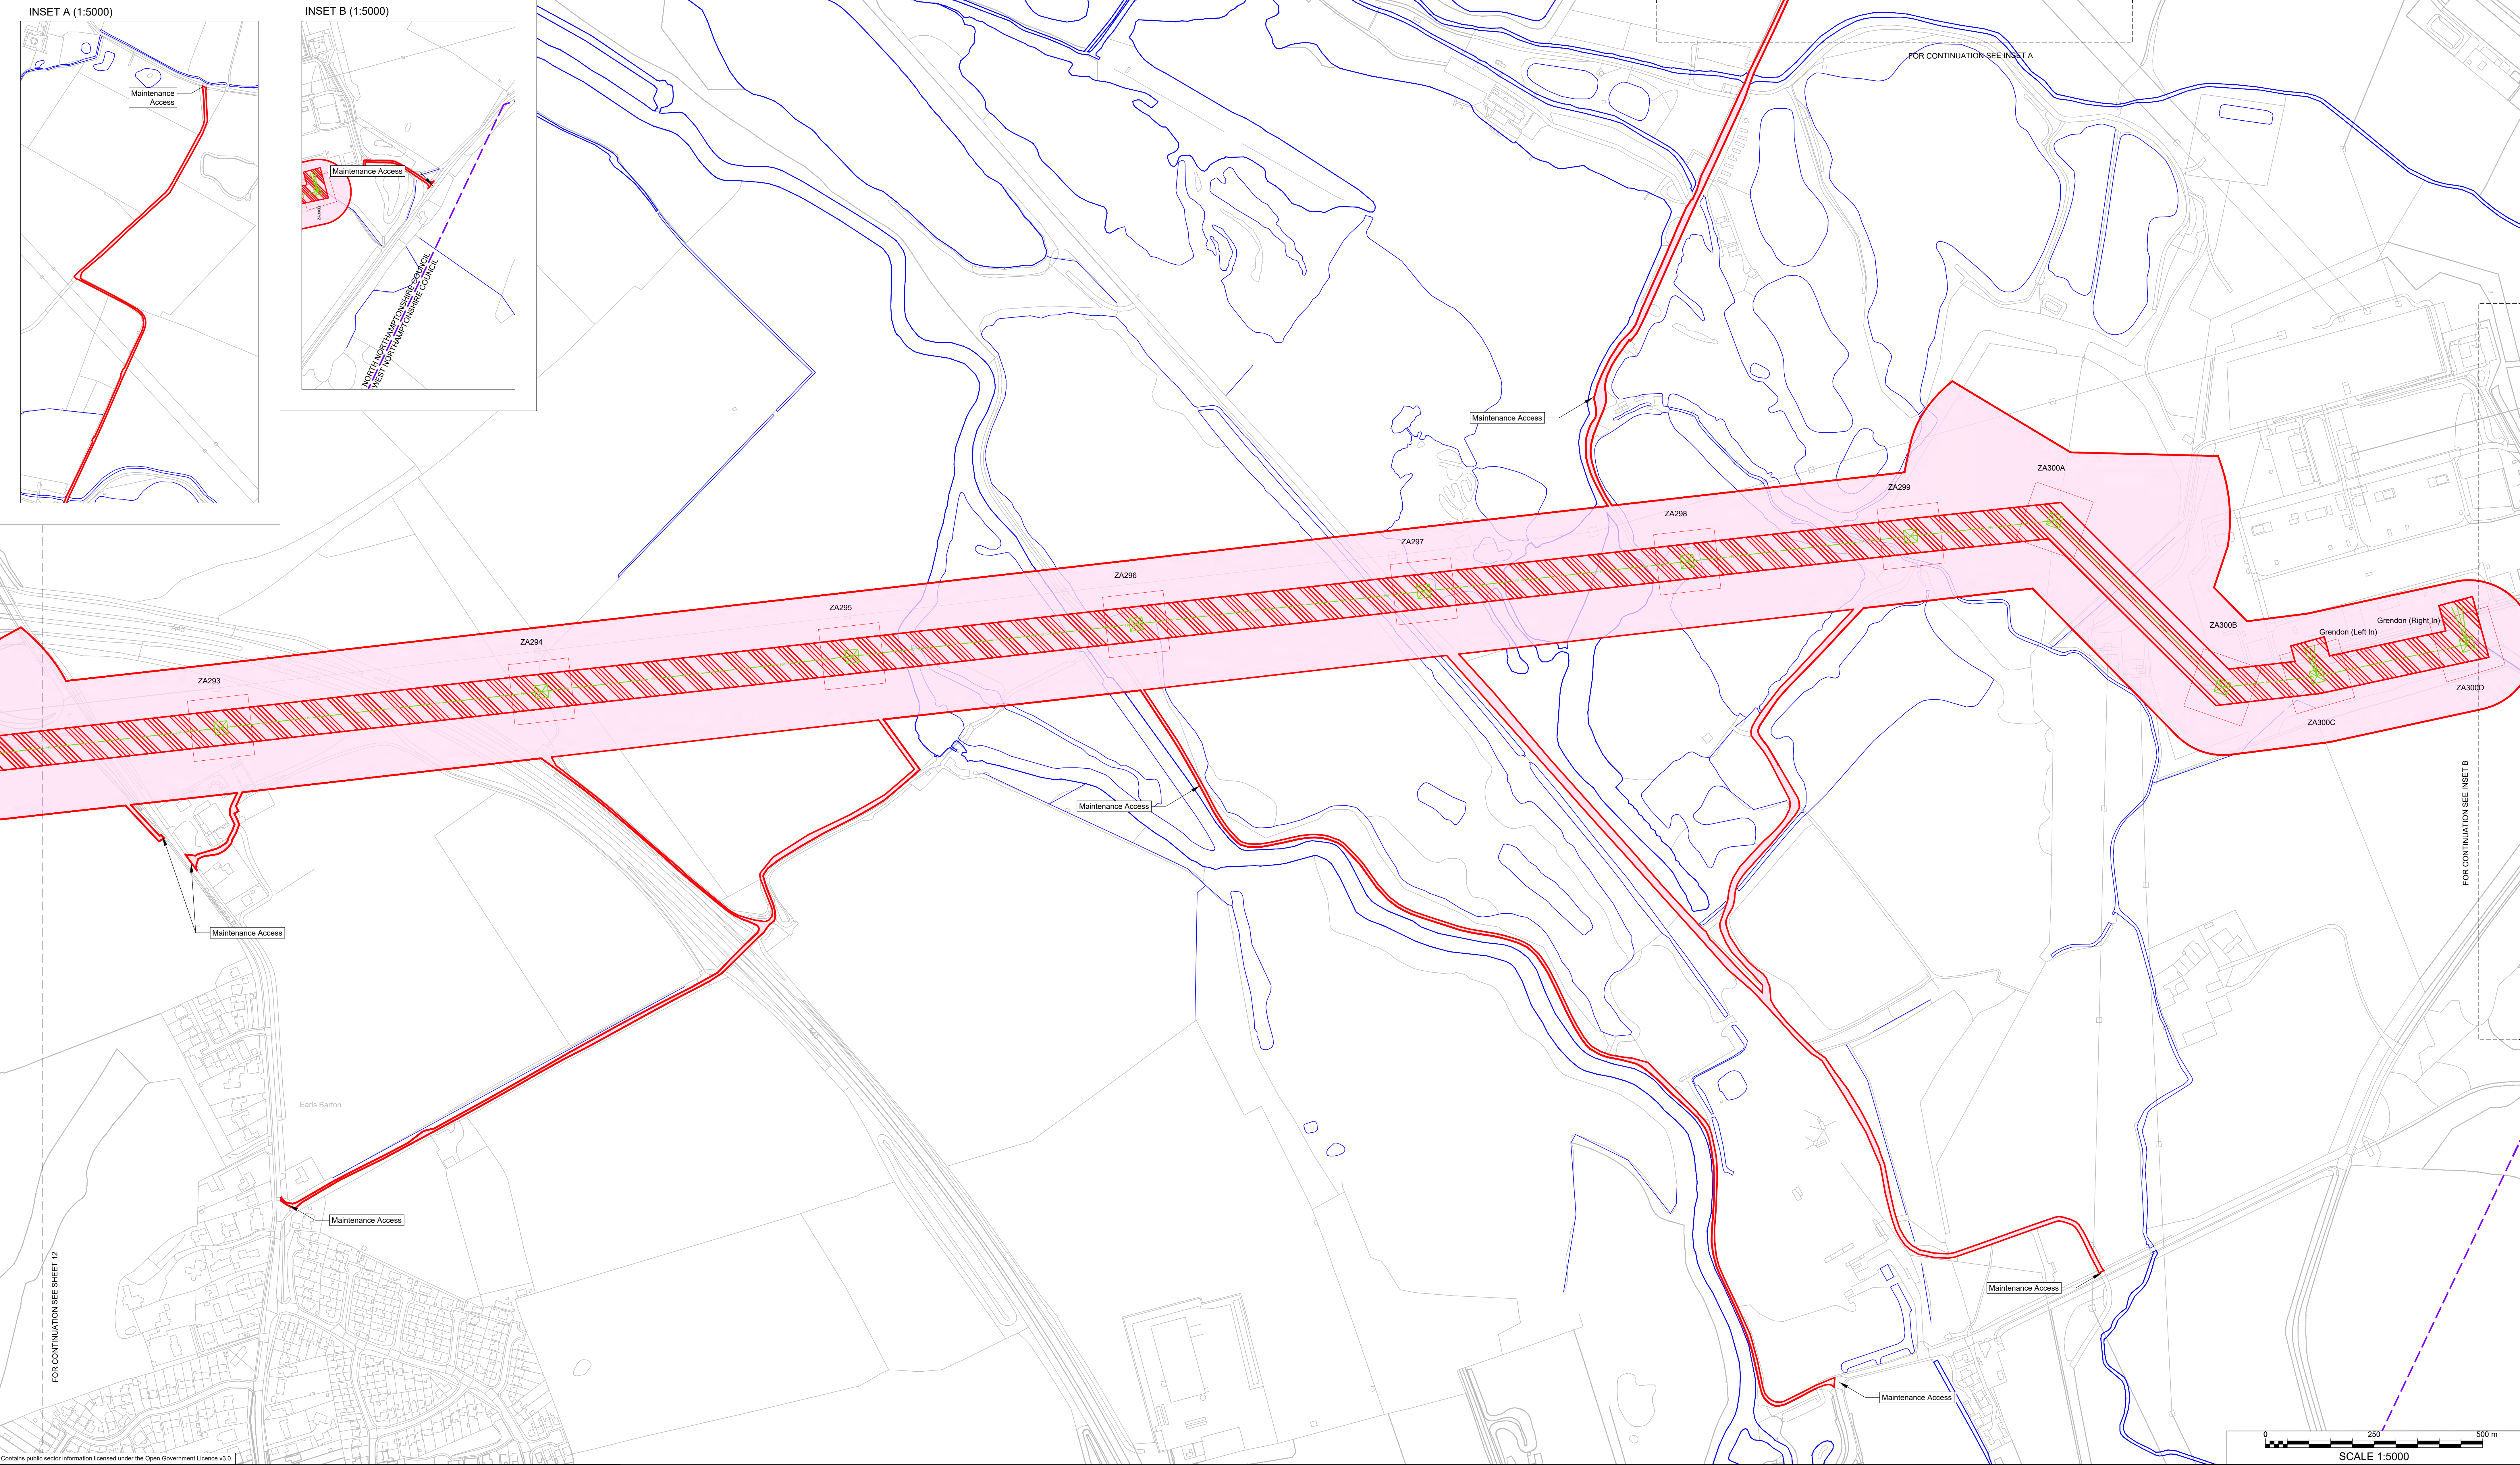

**LEGEND**

Local authority boundary  
Section and local authority boundary  
Sheet index cutlines

**Proposed Land Use**

INDICATIVE - Draft order limits  
INDICATIVE - Zone for permanent assets  
INDICATIVE - Zone for construction, operation and maintenance

**Proposed Project Design Details**

INDICATIVE - New overhead line  
INDICATIVE - New lattice pylons  
INDICATIVE - New overhead line - repositioned existing overhead line  
INDICATIVE - New lattice pylons - repositioned existing overhead line  
Existing overhead line exclusion zone  
INDICATIVE - Existing overhead line - to be dismantled  
INDICATIVE - Existing lattice pylons - to be dismantled  
INDICATIVE - Existing overhead line - re-conducted  
INDICATIVE - Existing lattice pylons - re-conducted  
Existing overhead line  
Existing lattice pylons

**Temporary Works and Intervention Information**

Watercourse outlines

Coordinate System: British National Grid  
Sheet X Centroid Coordinate: 486684.4E Sheet Y Centroid Coordinate: 262578.8N  
0 100 200 250 m  
SCALE 1:2500

BACKGROUND MAPPING INFORMATION HAS BEEN REPRODUCED FROM THE ORDNANCE SURVEY BY PERMISSION OF ORDNANCE SURVEY OF THE CONTROLLER OF HIS MAJESTY'S STATIONERY OFFICE. © CROWN COPYRIGHT AND DATABASE RIGHTS 2025 ORDNANCE SURVEY. OS Licence 100067360. ALL OPENDATA IS AVAILABLE UNDER THE OPEN GOVERNMENT LICENCE.

|      |            |              |        |       |        |       |
|------|------------|--------------|--------|-------|--------|-------|
| P02  | 18/08/2026 | SECOND ISSUE | RD     | AC    | VJ     | GT    |
| P01  | 04/08/2026 | FIRST ISSUE  | STG    | AC    | VJ     | GT    |
| Rev. | Date       | Comment      | Drw by | Check | Rev by | Appr. |

**Notes**

This drawing is scaled at paper size A0, therefore any prints taken at smaller sizes will affect accuracy of the measurement units and should not be scaled against.

**nationalgrid**

Application Number 101746-203470

National Grid Drawing Reference WMEL-AAJ-CONS-ZZZZZZ-DRW-CE-000054

|        |      |                |      |
|--------|------|----------------|------|
| Scale  | Size | Sheet          | Rev. |
| 1:2500 | A0   | Sheet 13 of 13 | P02  |

**Title**

NATIONAL GRID  
WESTON MARSH TO EAST LEICESTERSHIRE  
STAGE 2 CONSULTATION PLAN SERIES  
ROUTE SECTION 5 - SHEET 13 OF 13  
(NORTH NORTHAMPTONSHIRE COUNCIL)