



**LEGEND**

- Public Rights of Way (green dashed line)
- Routes taken by users of the land (orange dashed line)
- Open Space Land in respect of which rights only are being created (light blue fill)
- Open Space Land Extent - not subject to CPO (light purple fill)



BACKGROUND MAPPING INFORMATION HAS BEEN REPRODUCED FROM THE ORDNANCE SURVEY ON BEHALF OF THE CONTROLLER OF HER MAJESTY'S STATIONARY OFFICE.  
© CROWN COPYRIGHT ORDNANCE SURVEY NATIONAL GRID LICENSE NO. 100030649

Coordinate System: British National Grid	Plan Center Easting: 258,519
Projection: Transverse Mercator	Northings: 360,045
Datum: OSGB 1936	
Units: Metre	

P00	18/11/2021	Published	BS	JL
Version	Date	Remarks	Author	Checked

Scale:	1:750 at A1	Paper Size:	A1
	1:1500 at A3		

**Notes**  
This drawing is scaled at paper size A1, therefore any prints taken at different sizes will affect the accuracy of the measurement units and should not be scaled against.

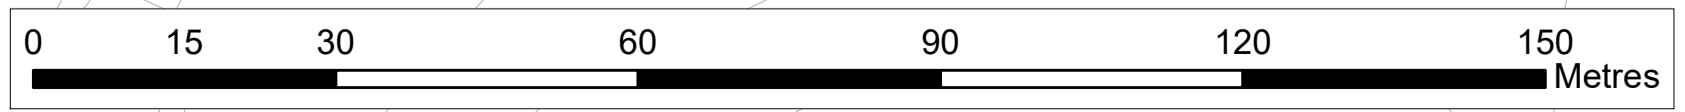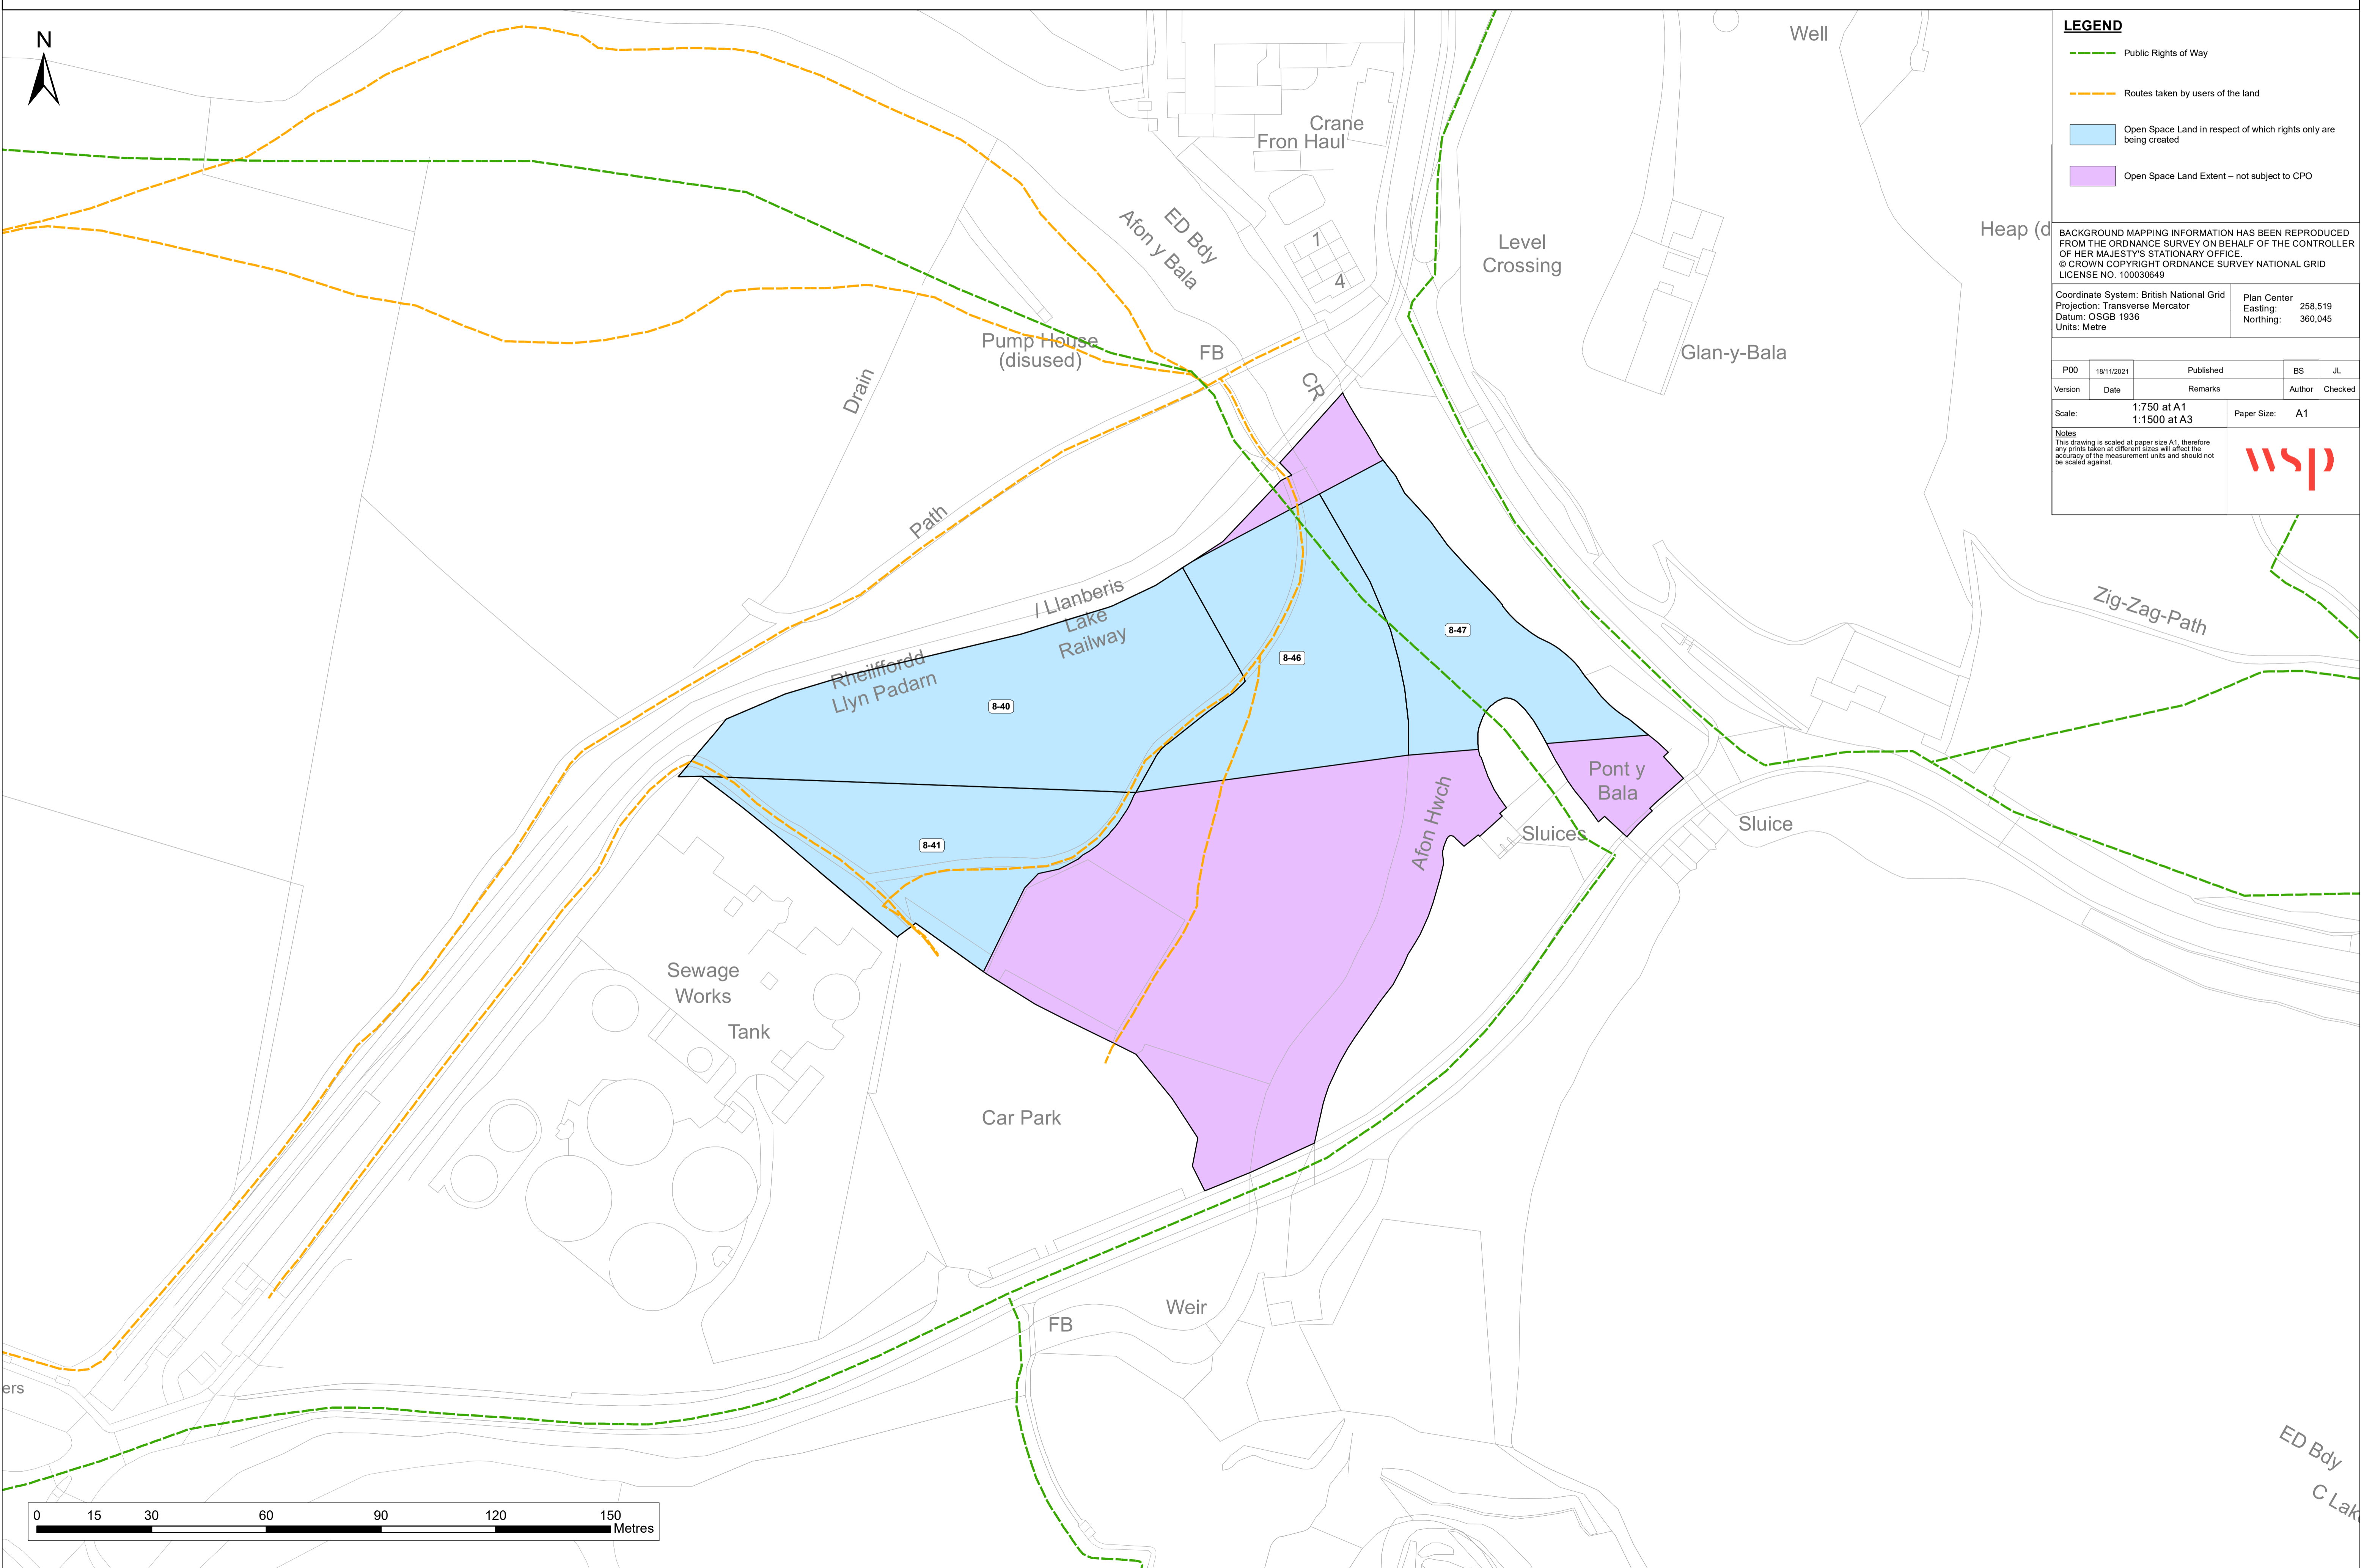

ED Bdy  
C Lak